


GROUND FLOOR PLAN

NYMNPA
30 SEP 2014



SOUTH EAST ELEVATION


PROPOSED ALTERATIONS TO SEAVIEW COTTAGE, RUNSWICK BAY, TS13 5HU FOR MR & MRS P. BLENKINSOP
 DRAWING 01 REVISION C September 2014 - EXISTING DETAILS SCALE: 1:500 A3
 David Ward Architectural Ltd. 01653 658 229 davidward589@btinternet.com

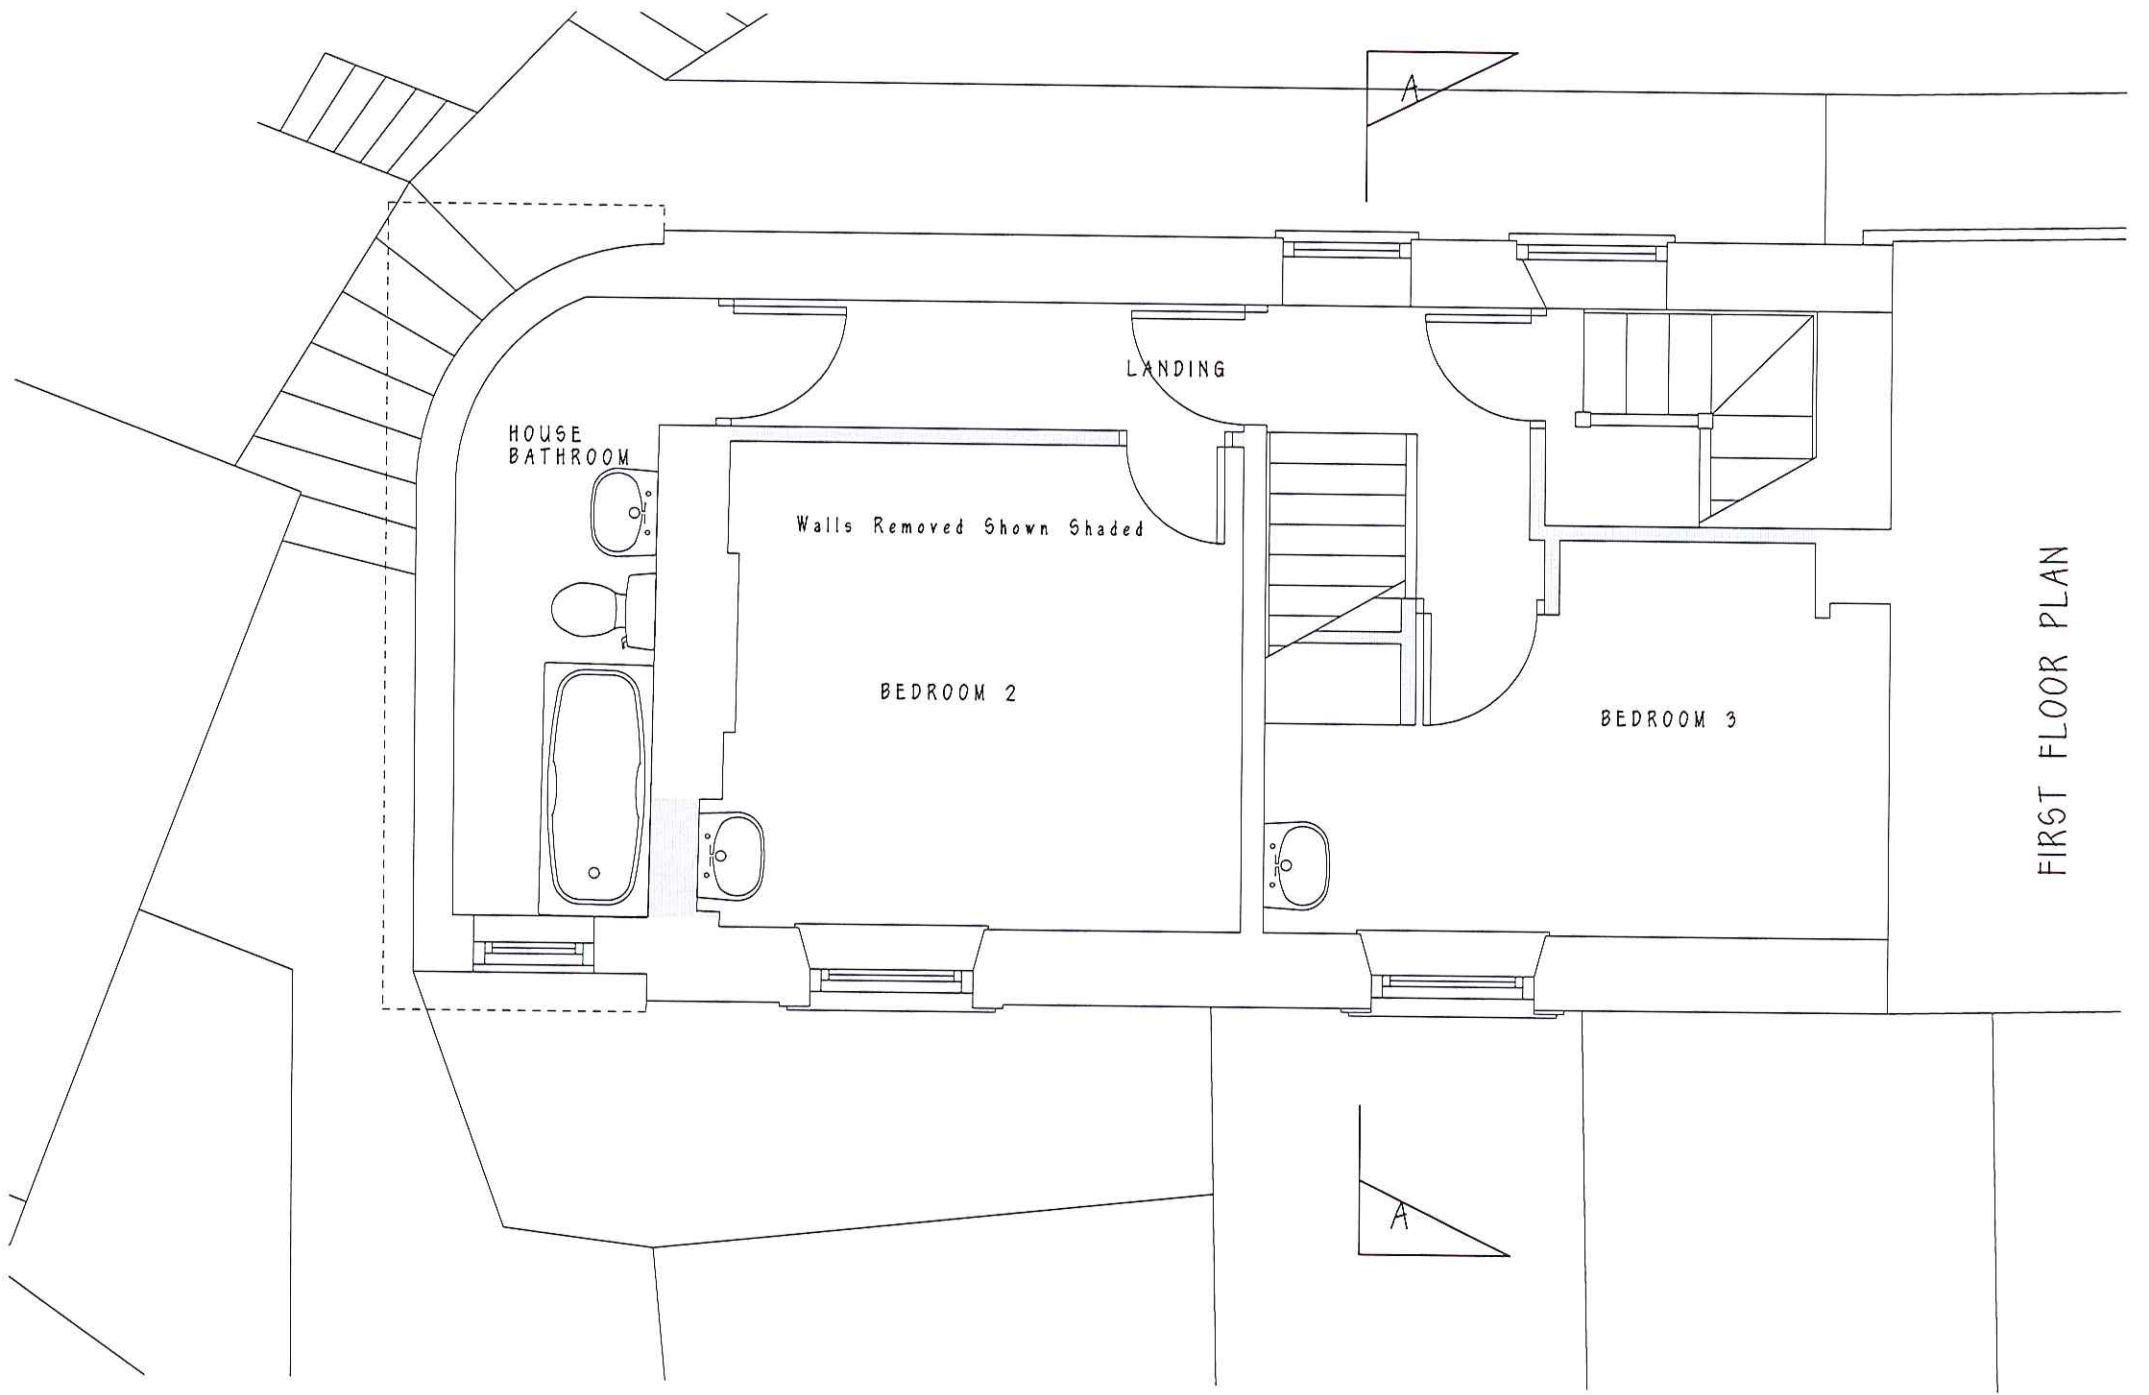


NYMNP
30 SEP 2014



SOUTH WEST ELEVATION

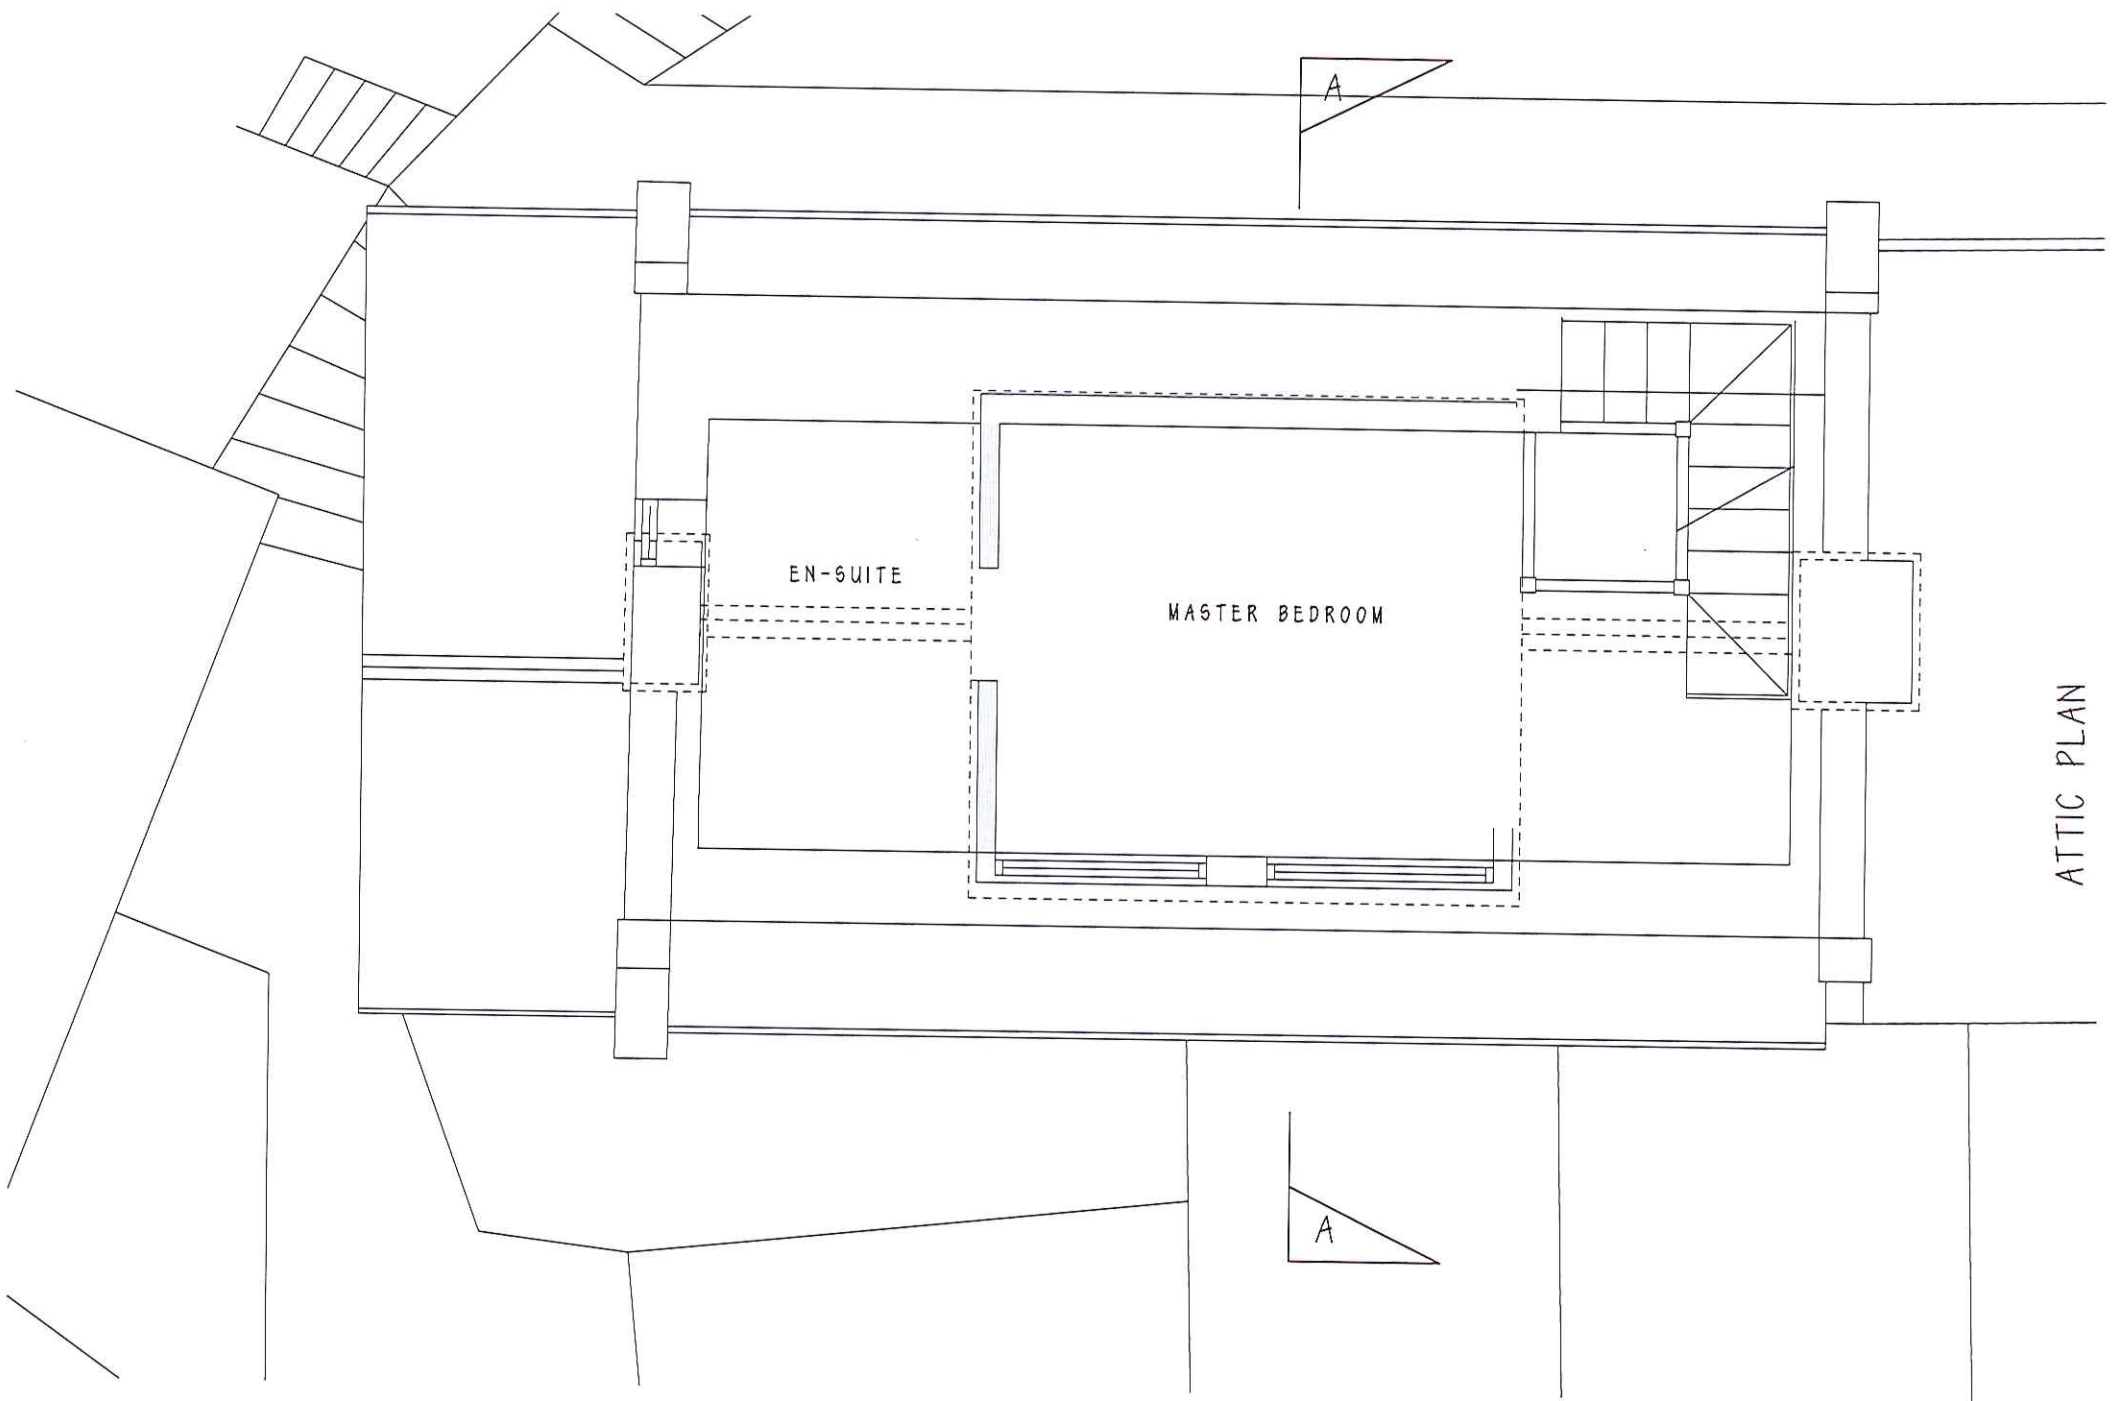

NYMNP
30 SEP 2014

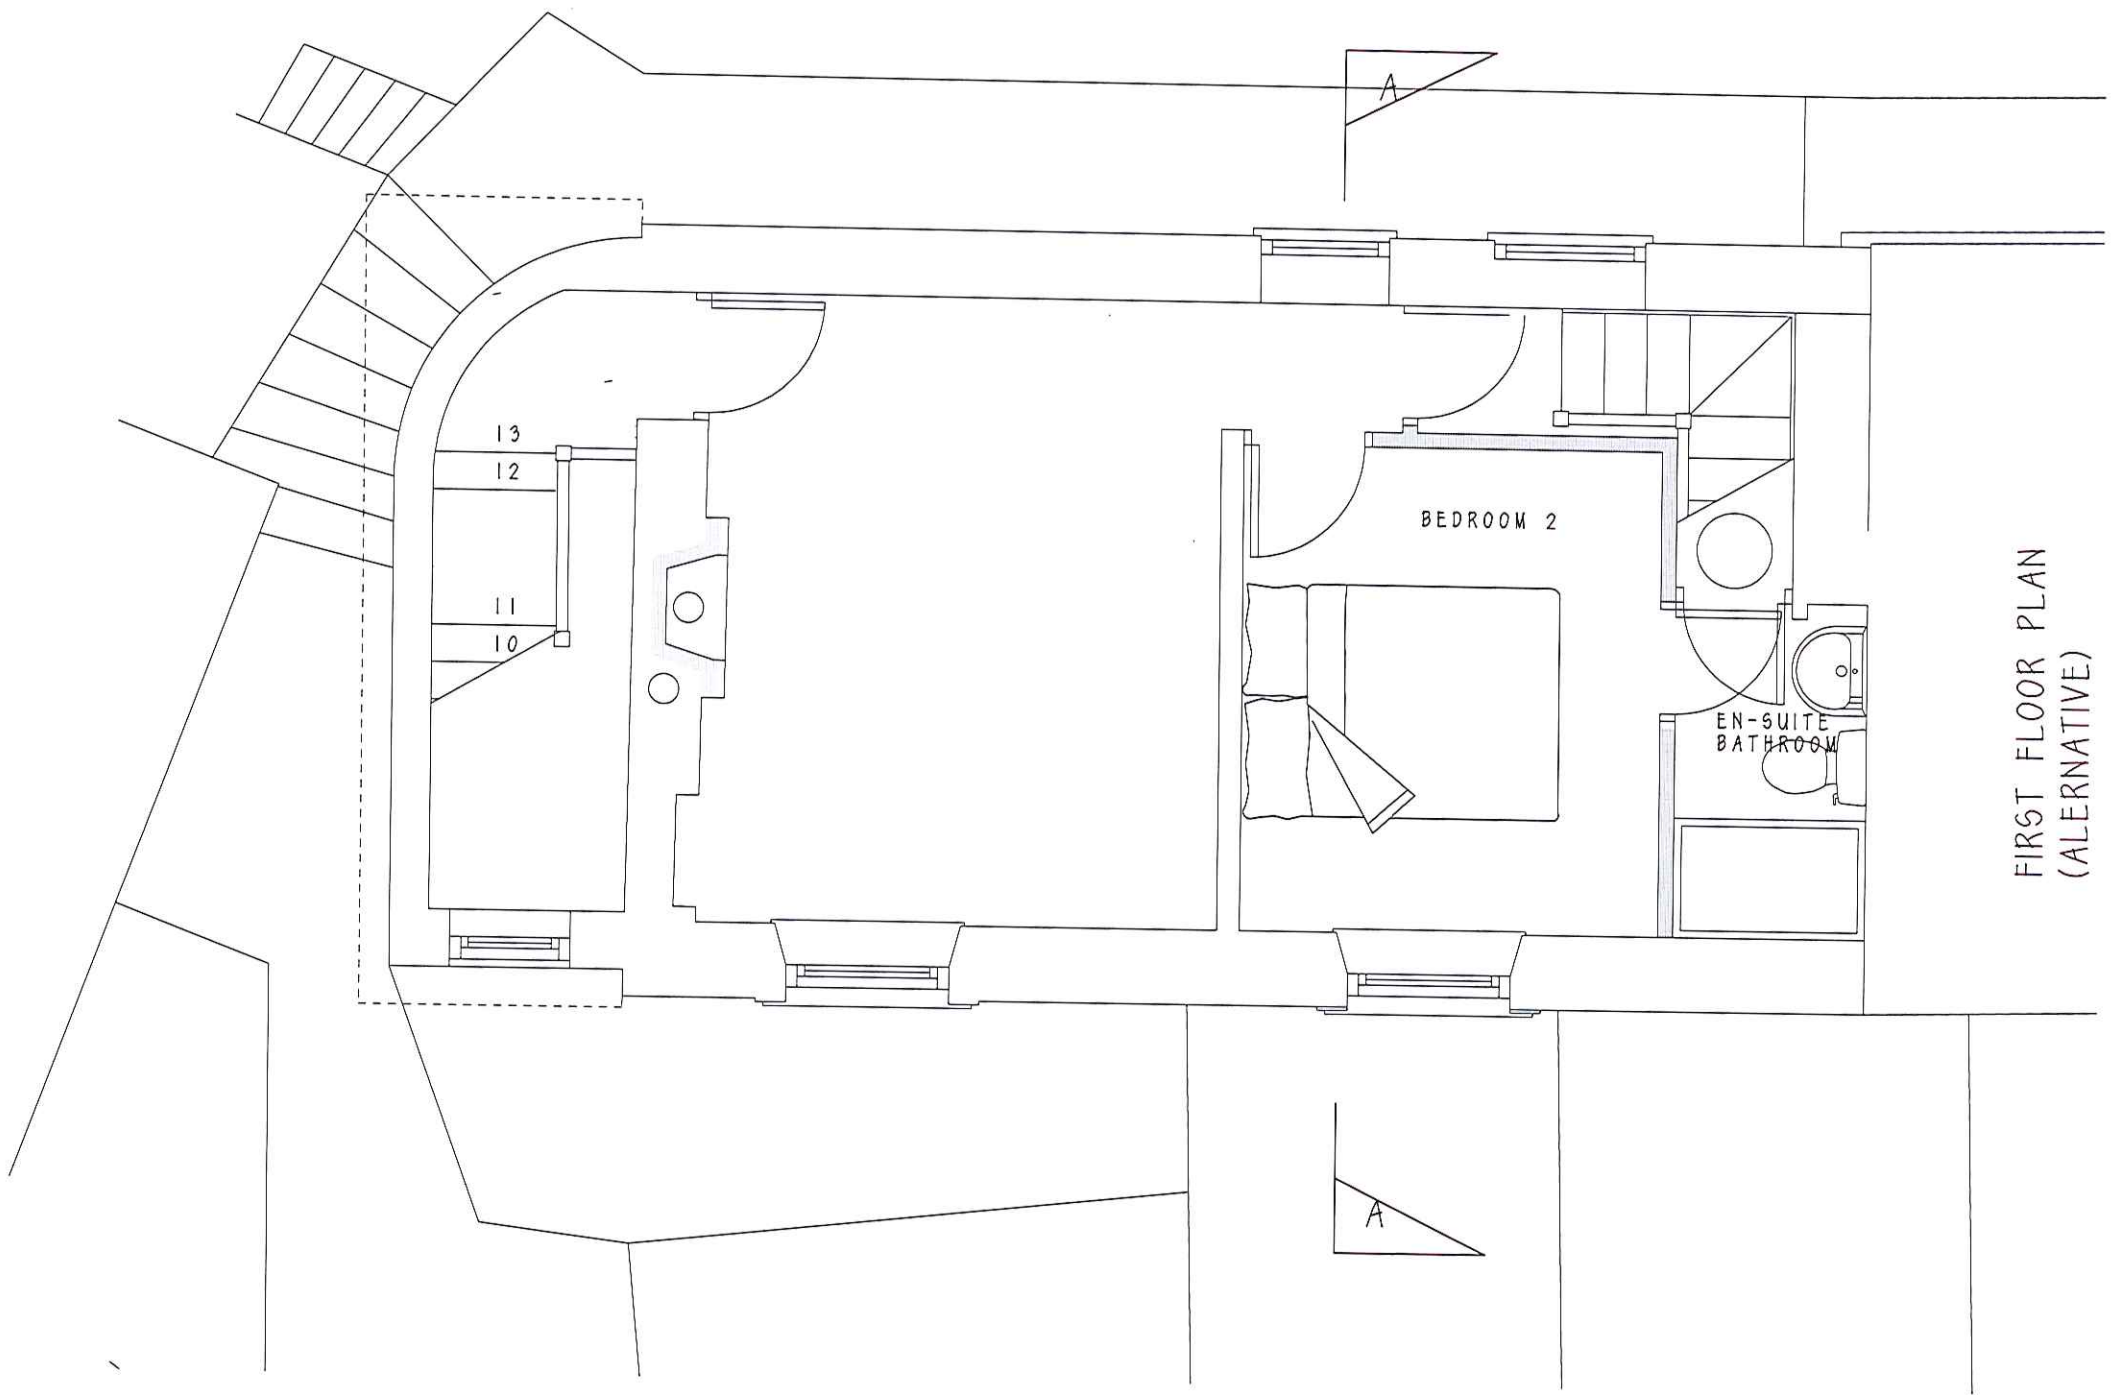



FIRST FLOOR PLAN
(ALTERNATIVE)

EXISTING MATERIALS:
 MAIN ROOF: SLATE & FELT, BRICK STACKS, STONE KNEELERS
 EXTENSION ROOF: PANTILES
 WALLS:
 FRONT ELEVATION: DRESSED SANDSTONE LAID TO COURSE
 WITH DRESSED STONE WINDOW & DOOR
 SURROUNDS
 EXTENSION & REAR: RUBBLE STONE WALLS, CURVED WALL
 RENDERED, PLASTIC RAINWATER GOODS
 WINDOWS & DOORS: UPVC VSS AND FIXED LIGHTS


NYMNP
30 SEP 2014

SECTION A A

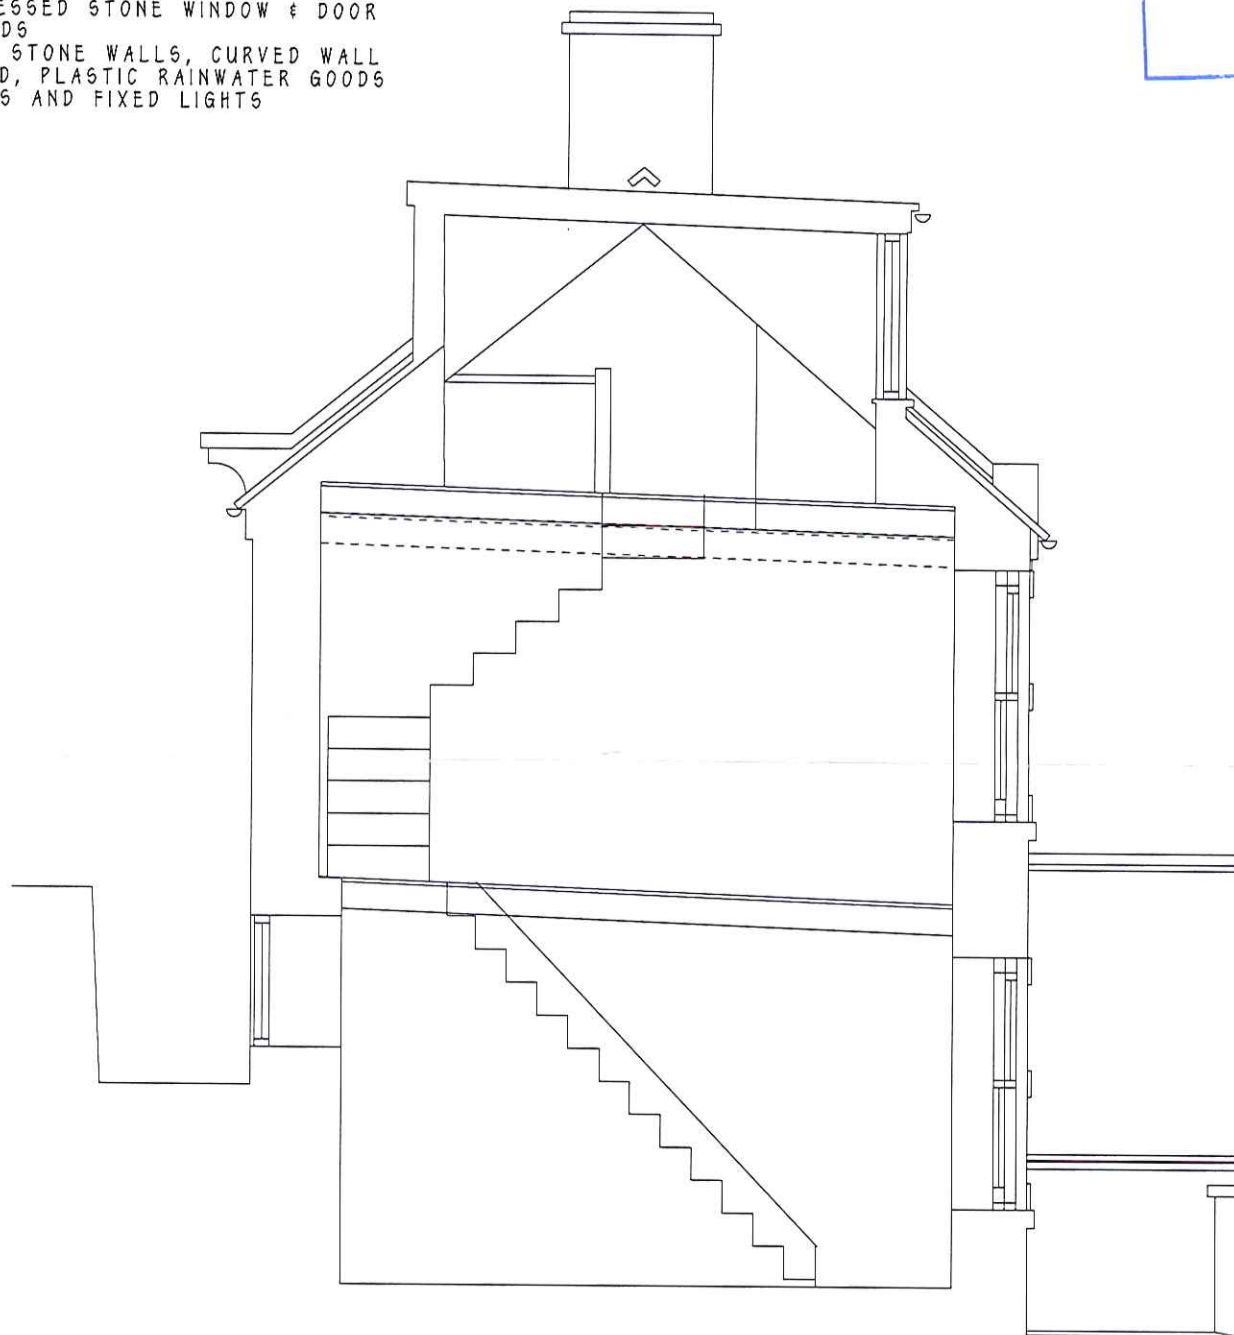

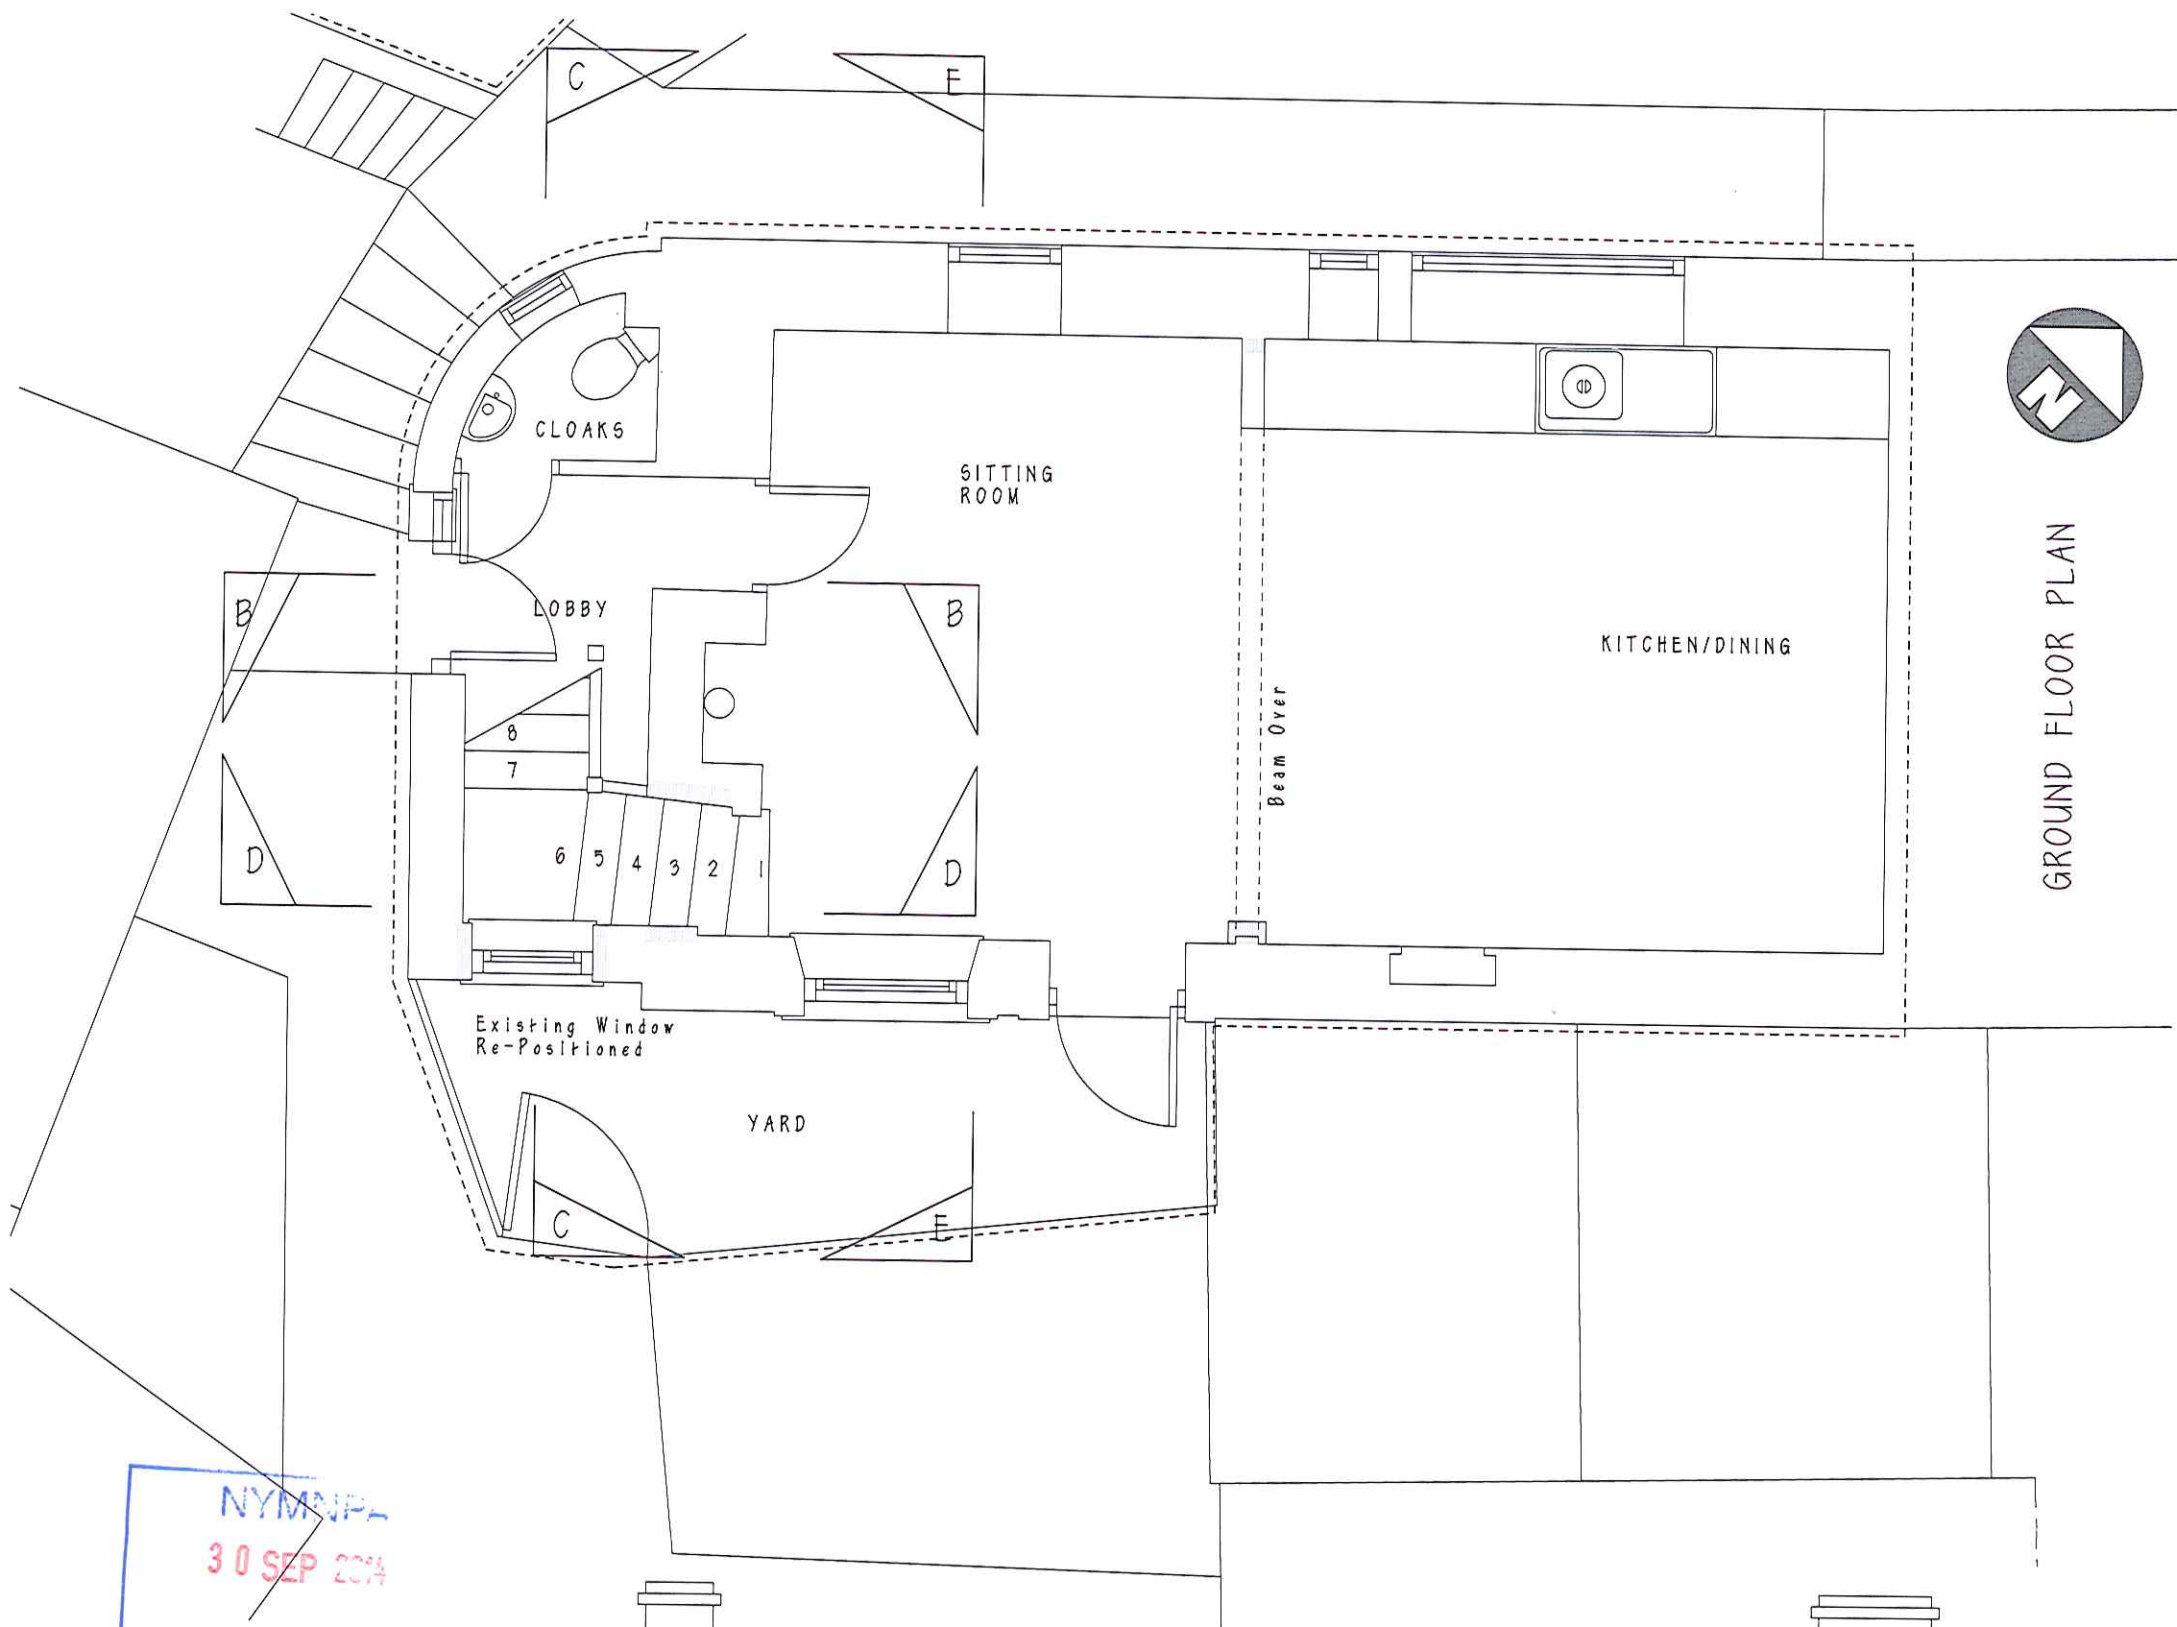


PROPOSED ALTERATIONS TO SEAVIEW COTTAGE, RUNSWICK BAY, TS13 5HU FOR MR & MRS P. BLENKINSOP
 DRAWING 05 REVISION C September 2014 - PROPOSED DETAILS SCALE: 1:500 A3
 David Ward Architectural Ltd. 01653 658 229 davidward589@btinternet.com

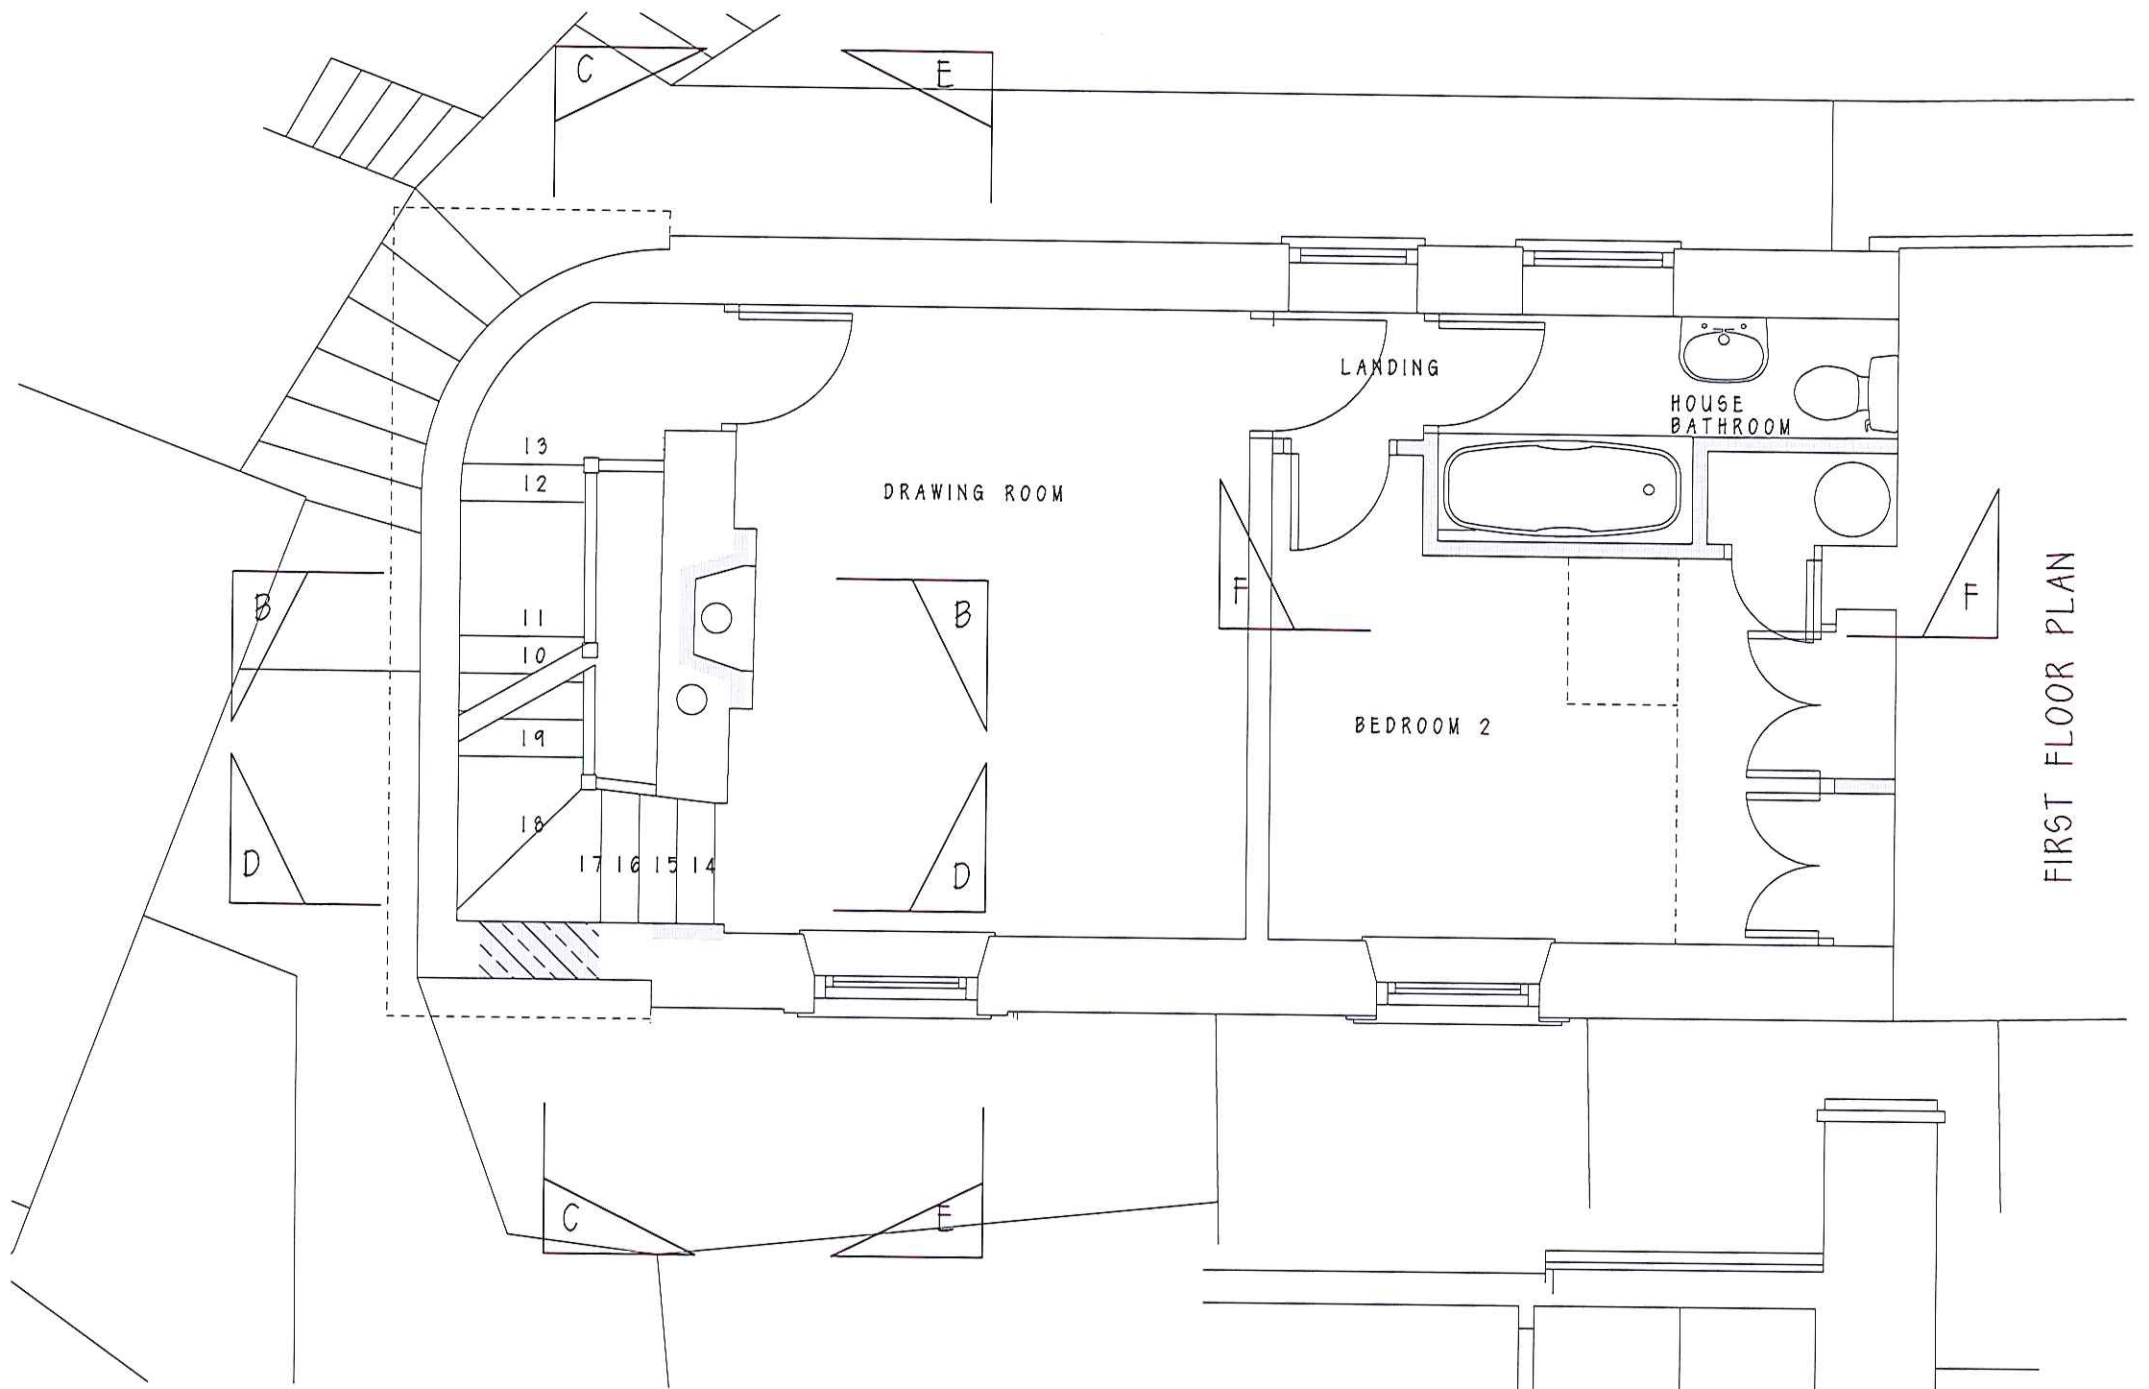


FIRST FLOOR PLAN

NVA
30 SEP 2014

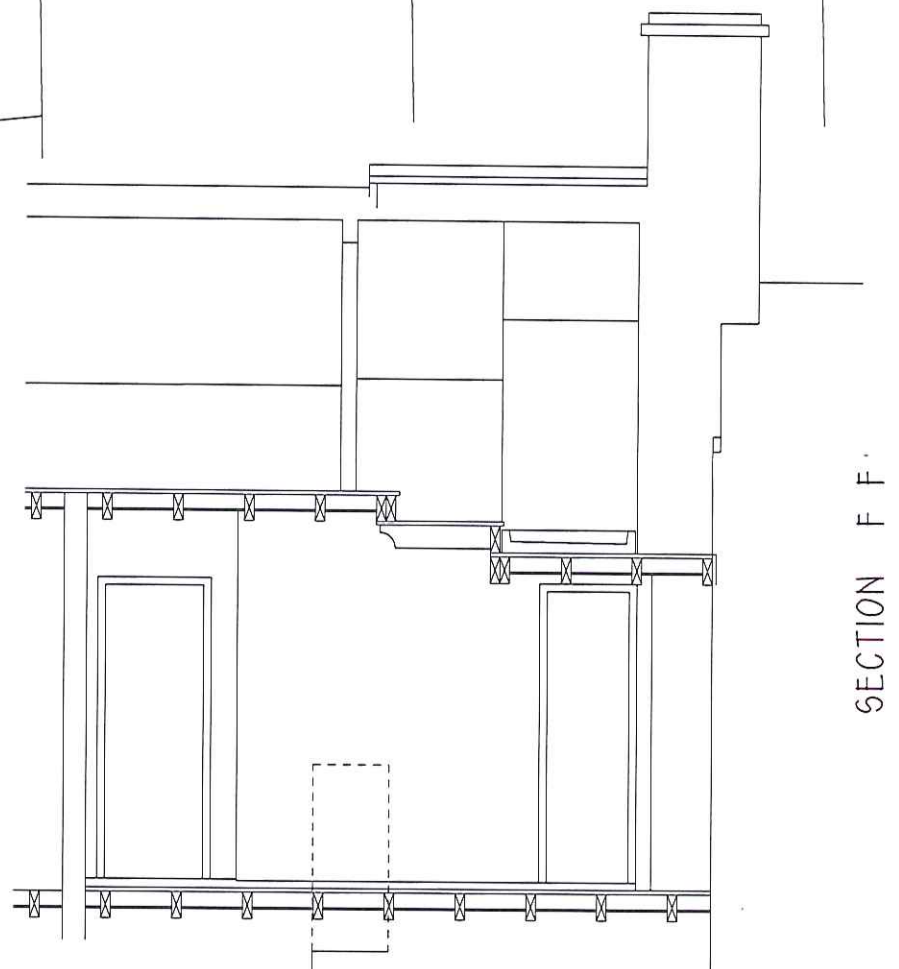


SECTION F-F

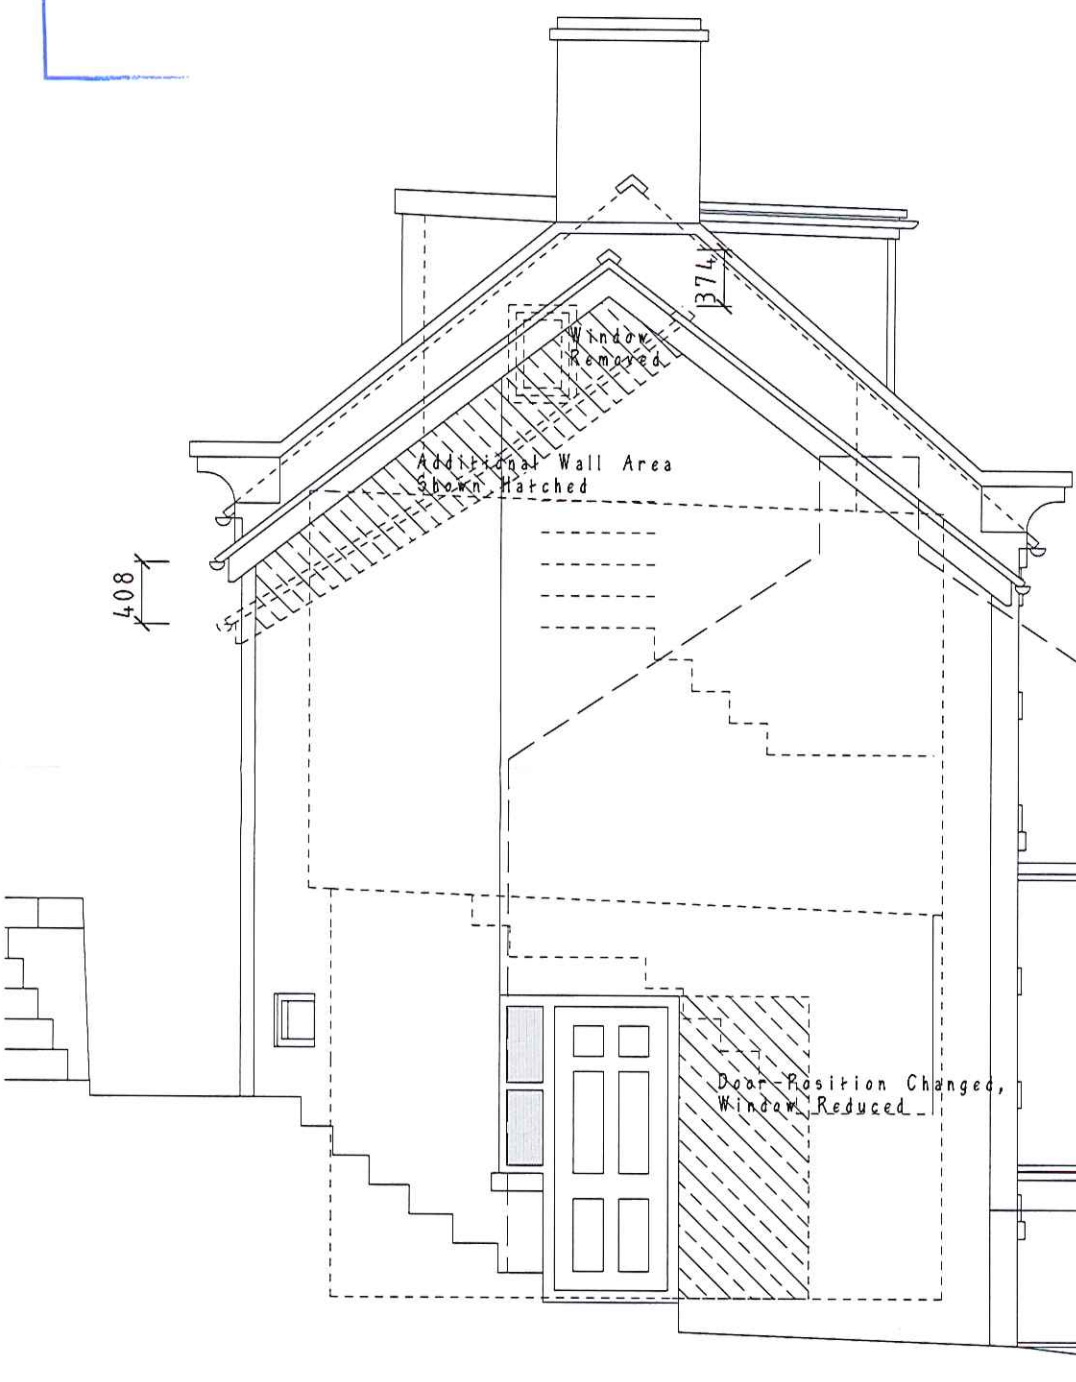


SOUTH WEST ELEVATION

PROPOSED ALTERATIONS TO SEAVIEW COTTAGE, RUNSWICK BAY, TS13 5HU FOR MR & MRS P. BLENKINSOP
 DRAWING 06 REVISION C September 2014 - PROPOSED DETAILS - SCALE: 1:50@ A3
 David Ward Architectural Ltd. 01653 658 229 davidward589@btinternet.com

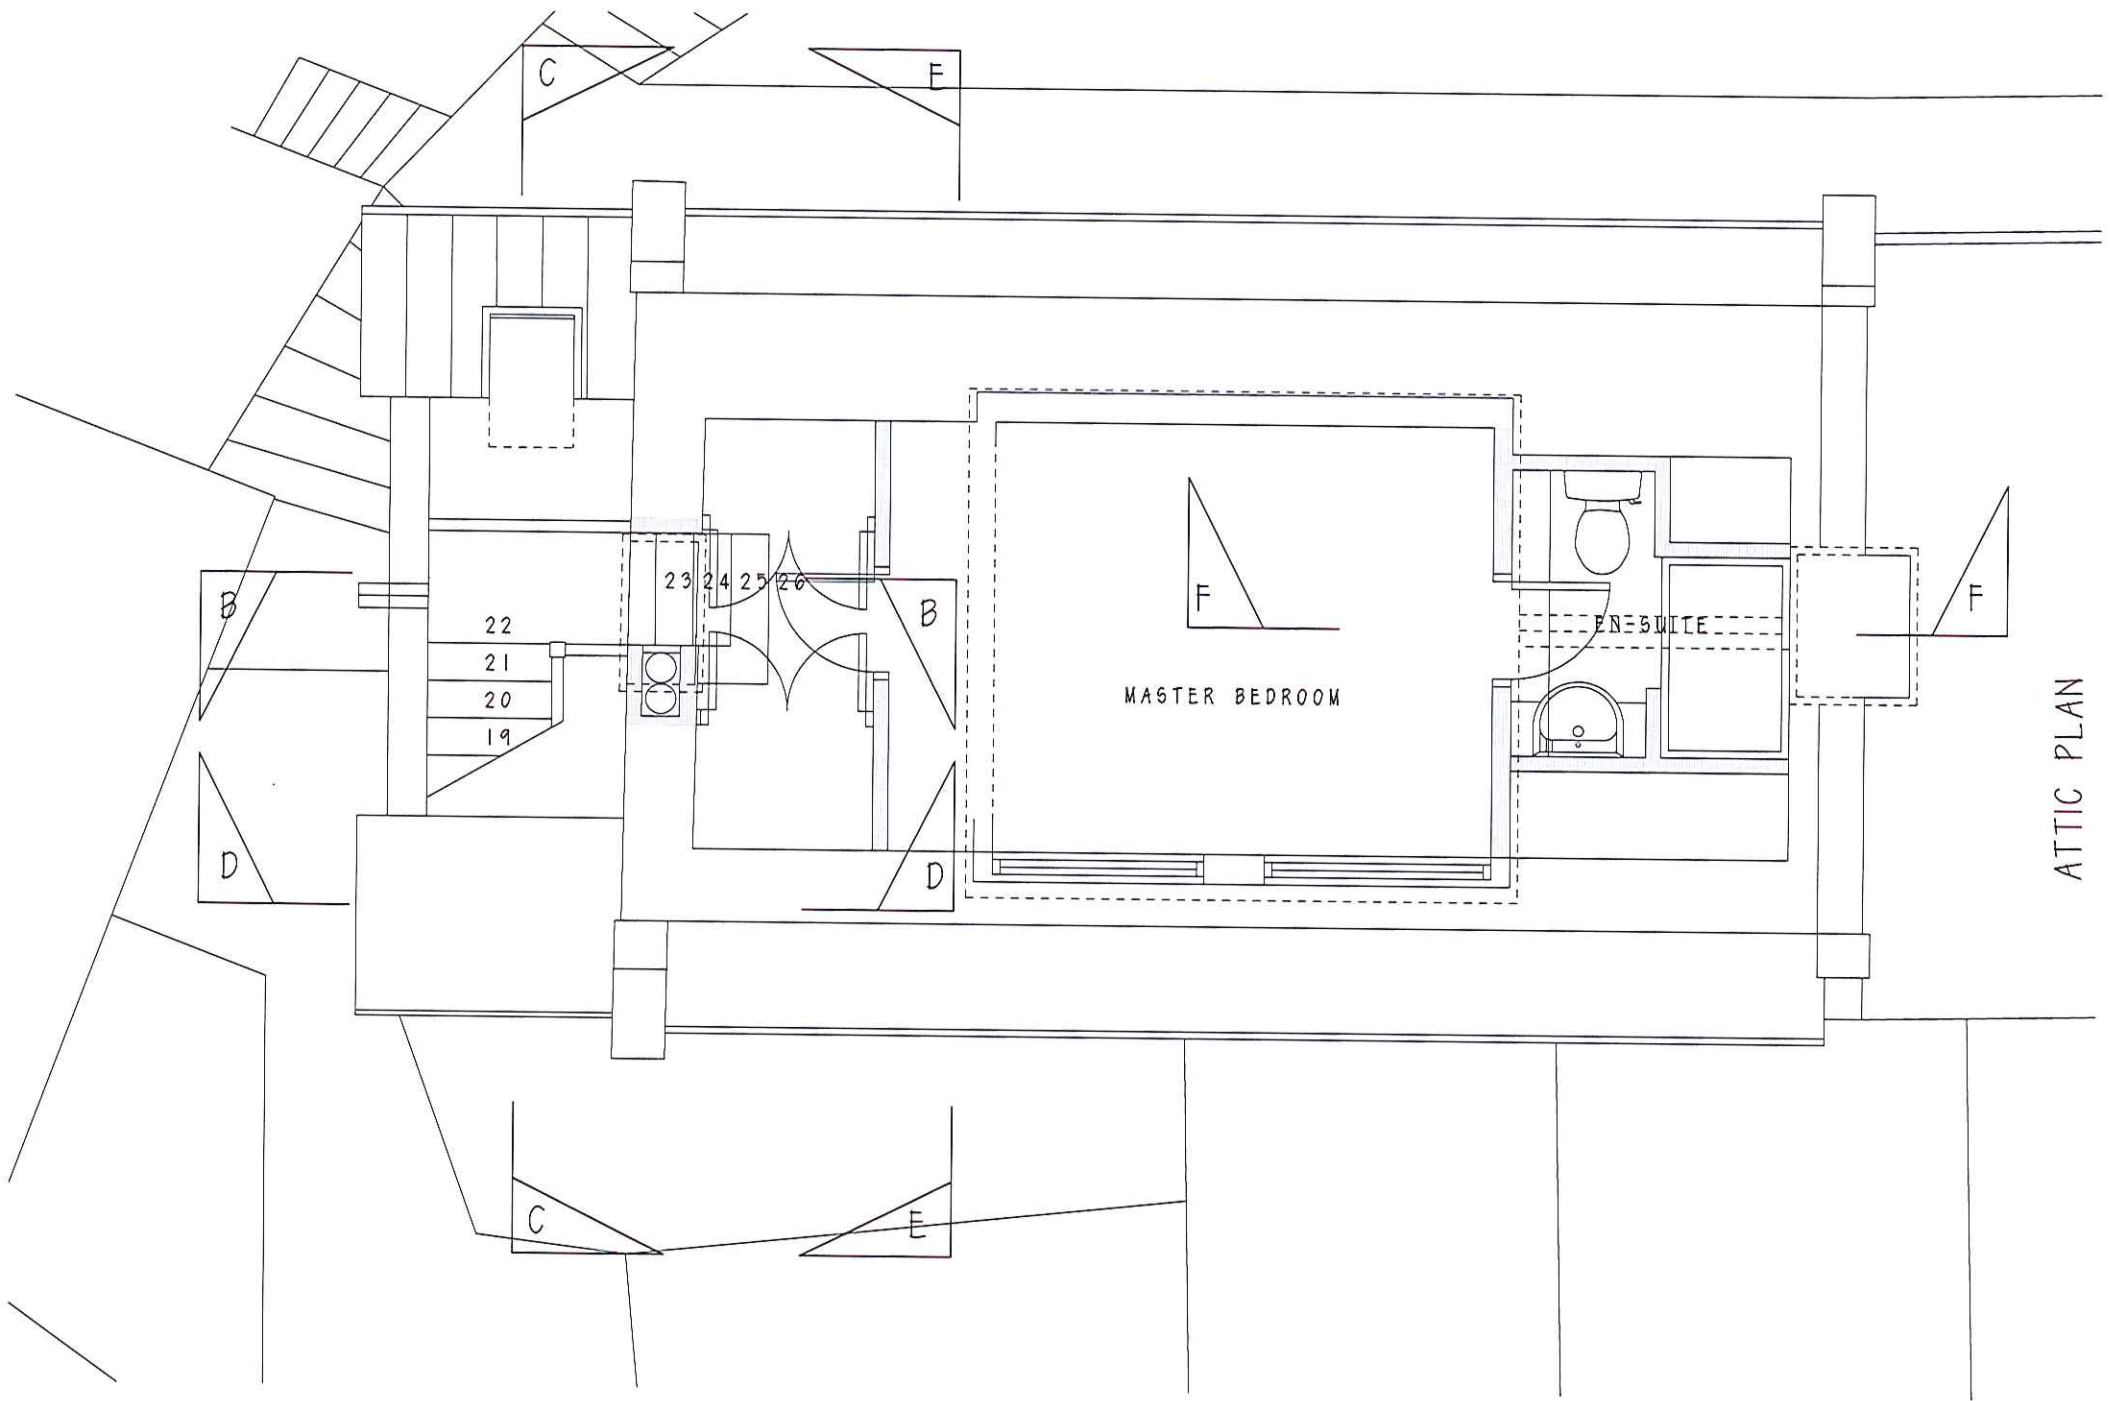

PROPOSED ALTERATIONS TO SEAVIEW COTTAGE, RUNSWICK BAY, TS13 5HU FOR MR & MRS P. BLENKINSOP
 DRAWING 07 REVISION C September 2014 - PROPOSED DETAILS - SCALE: 1:50@ A3
 David Ward Architectural Ltd. 01653 658 229 davidward589@btinternet.com

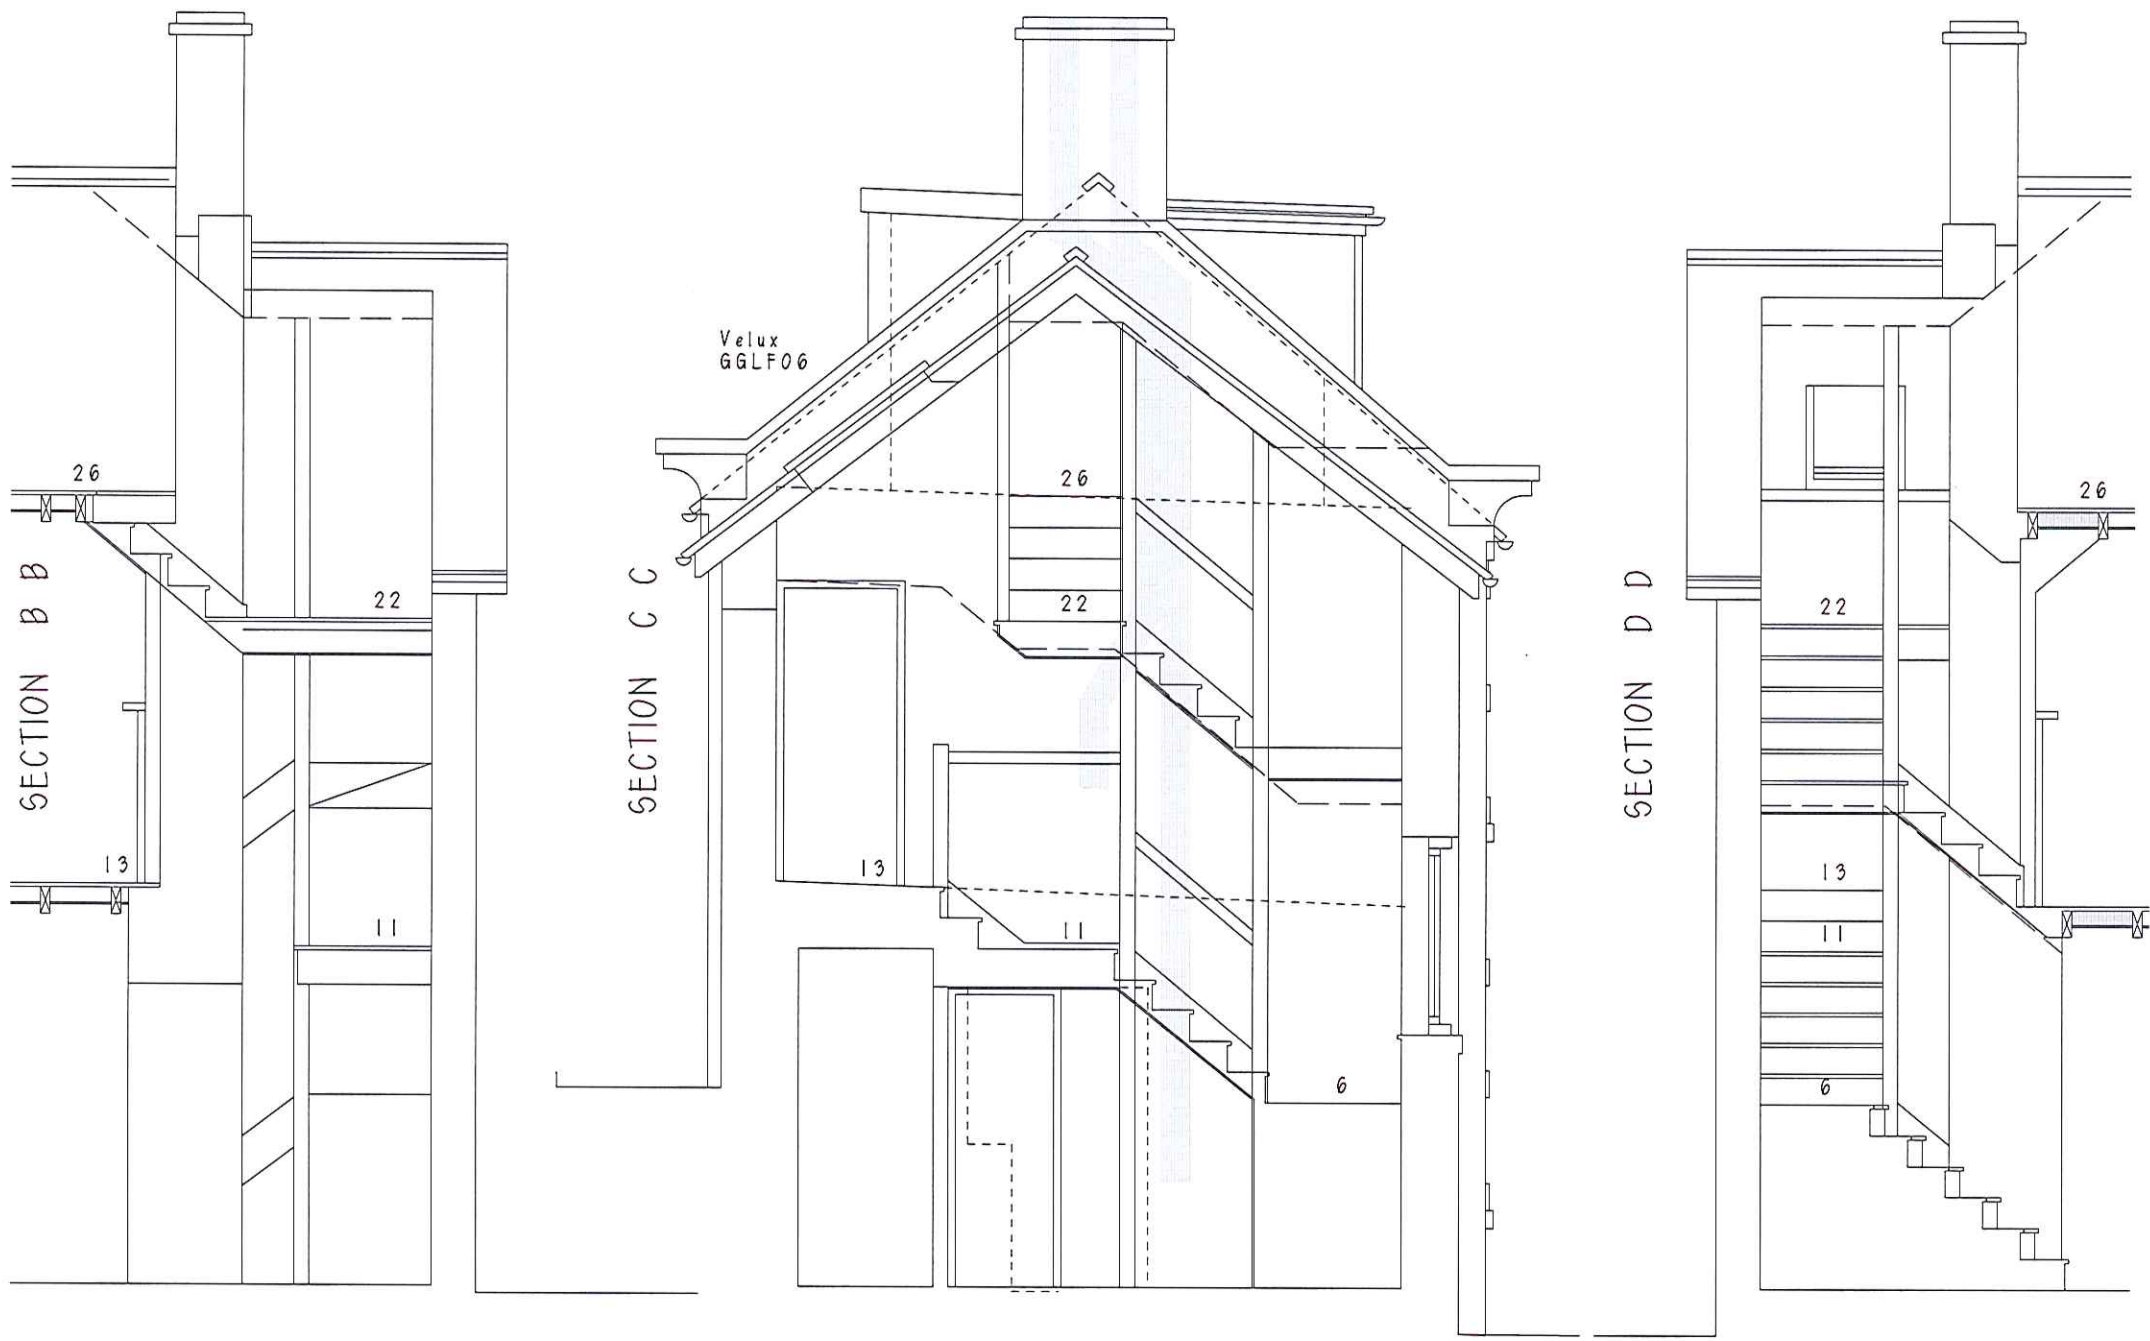

PROPOSED MATERIALS:
 MAIN ROOF: SLATE & FELT, BRICK STACKS, STONE KNEELERS
 EXTENSION ROOF: PANTILES
 WALLS:
 FRONT ELEVATION: DRESSED SANDSTONE LAID TO COURSE
 WITH DRESSED STONE WINDOW & DOOR
 SURROUNDS
 EXTENSION & REAR: RUBBLE STONE WALLS, CURVED WALL
 RENDERED, PLASTIC RAINWATER GOODS
 WINDOWS & DOORS: UPVC VSS AND FIXED LIGHTS

30 SEP 2014



PROPOSED ALTERATIONS TO SEAVIEW COTTAGE, RUNSWICK BAY, TS13 5HU FOR MR & MRS P. BLENKINSOP
 DRAWING 08 REVISION C September 2014 - PROPOSED DETAILS - SCALE: 1:50@ A3
 David Ward Architectural Ltd. 01653 658 229 davidward589@btinternet.com