


Proposed Ground Floor
1 : 50

Phase 2
Phase 3

Remove existing doors on both stairs
Remove shelving here
Graphic on glass doors
Carpet full width of stairs
Entrance matting
Glazed screen
Redecorate and relamp the light above the entrance door
Widen path
Stone to front door repaired and cleaned
Strip door, repair base, redecorate, insert glass panels, colour TBC
Chute bolt
Automatic fully glazed hold open entrance doors (manual swing to exit) with air curtain to welcome space above doors. Not lockable.
80mm x 80mm steel SHS H frame to support glass entrance doors and glass walls
Low level glazed gates at base of stairs form barrier guarding for entrance doors
Take pin board material off cupboard doors and redecorate

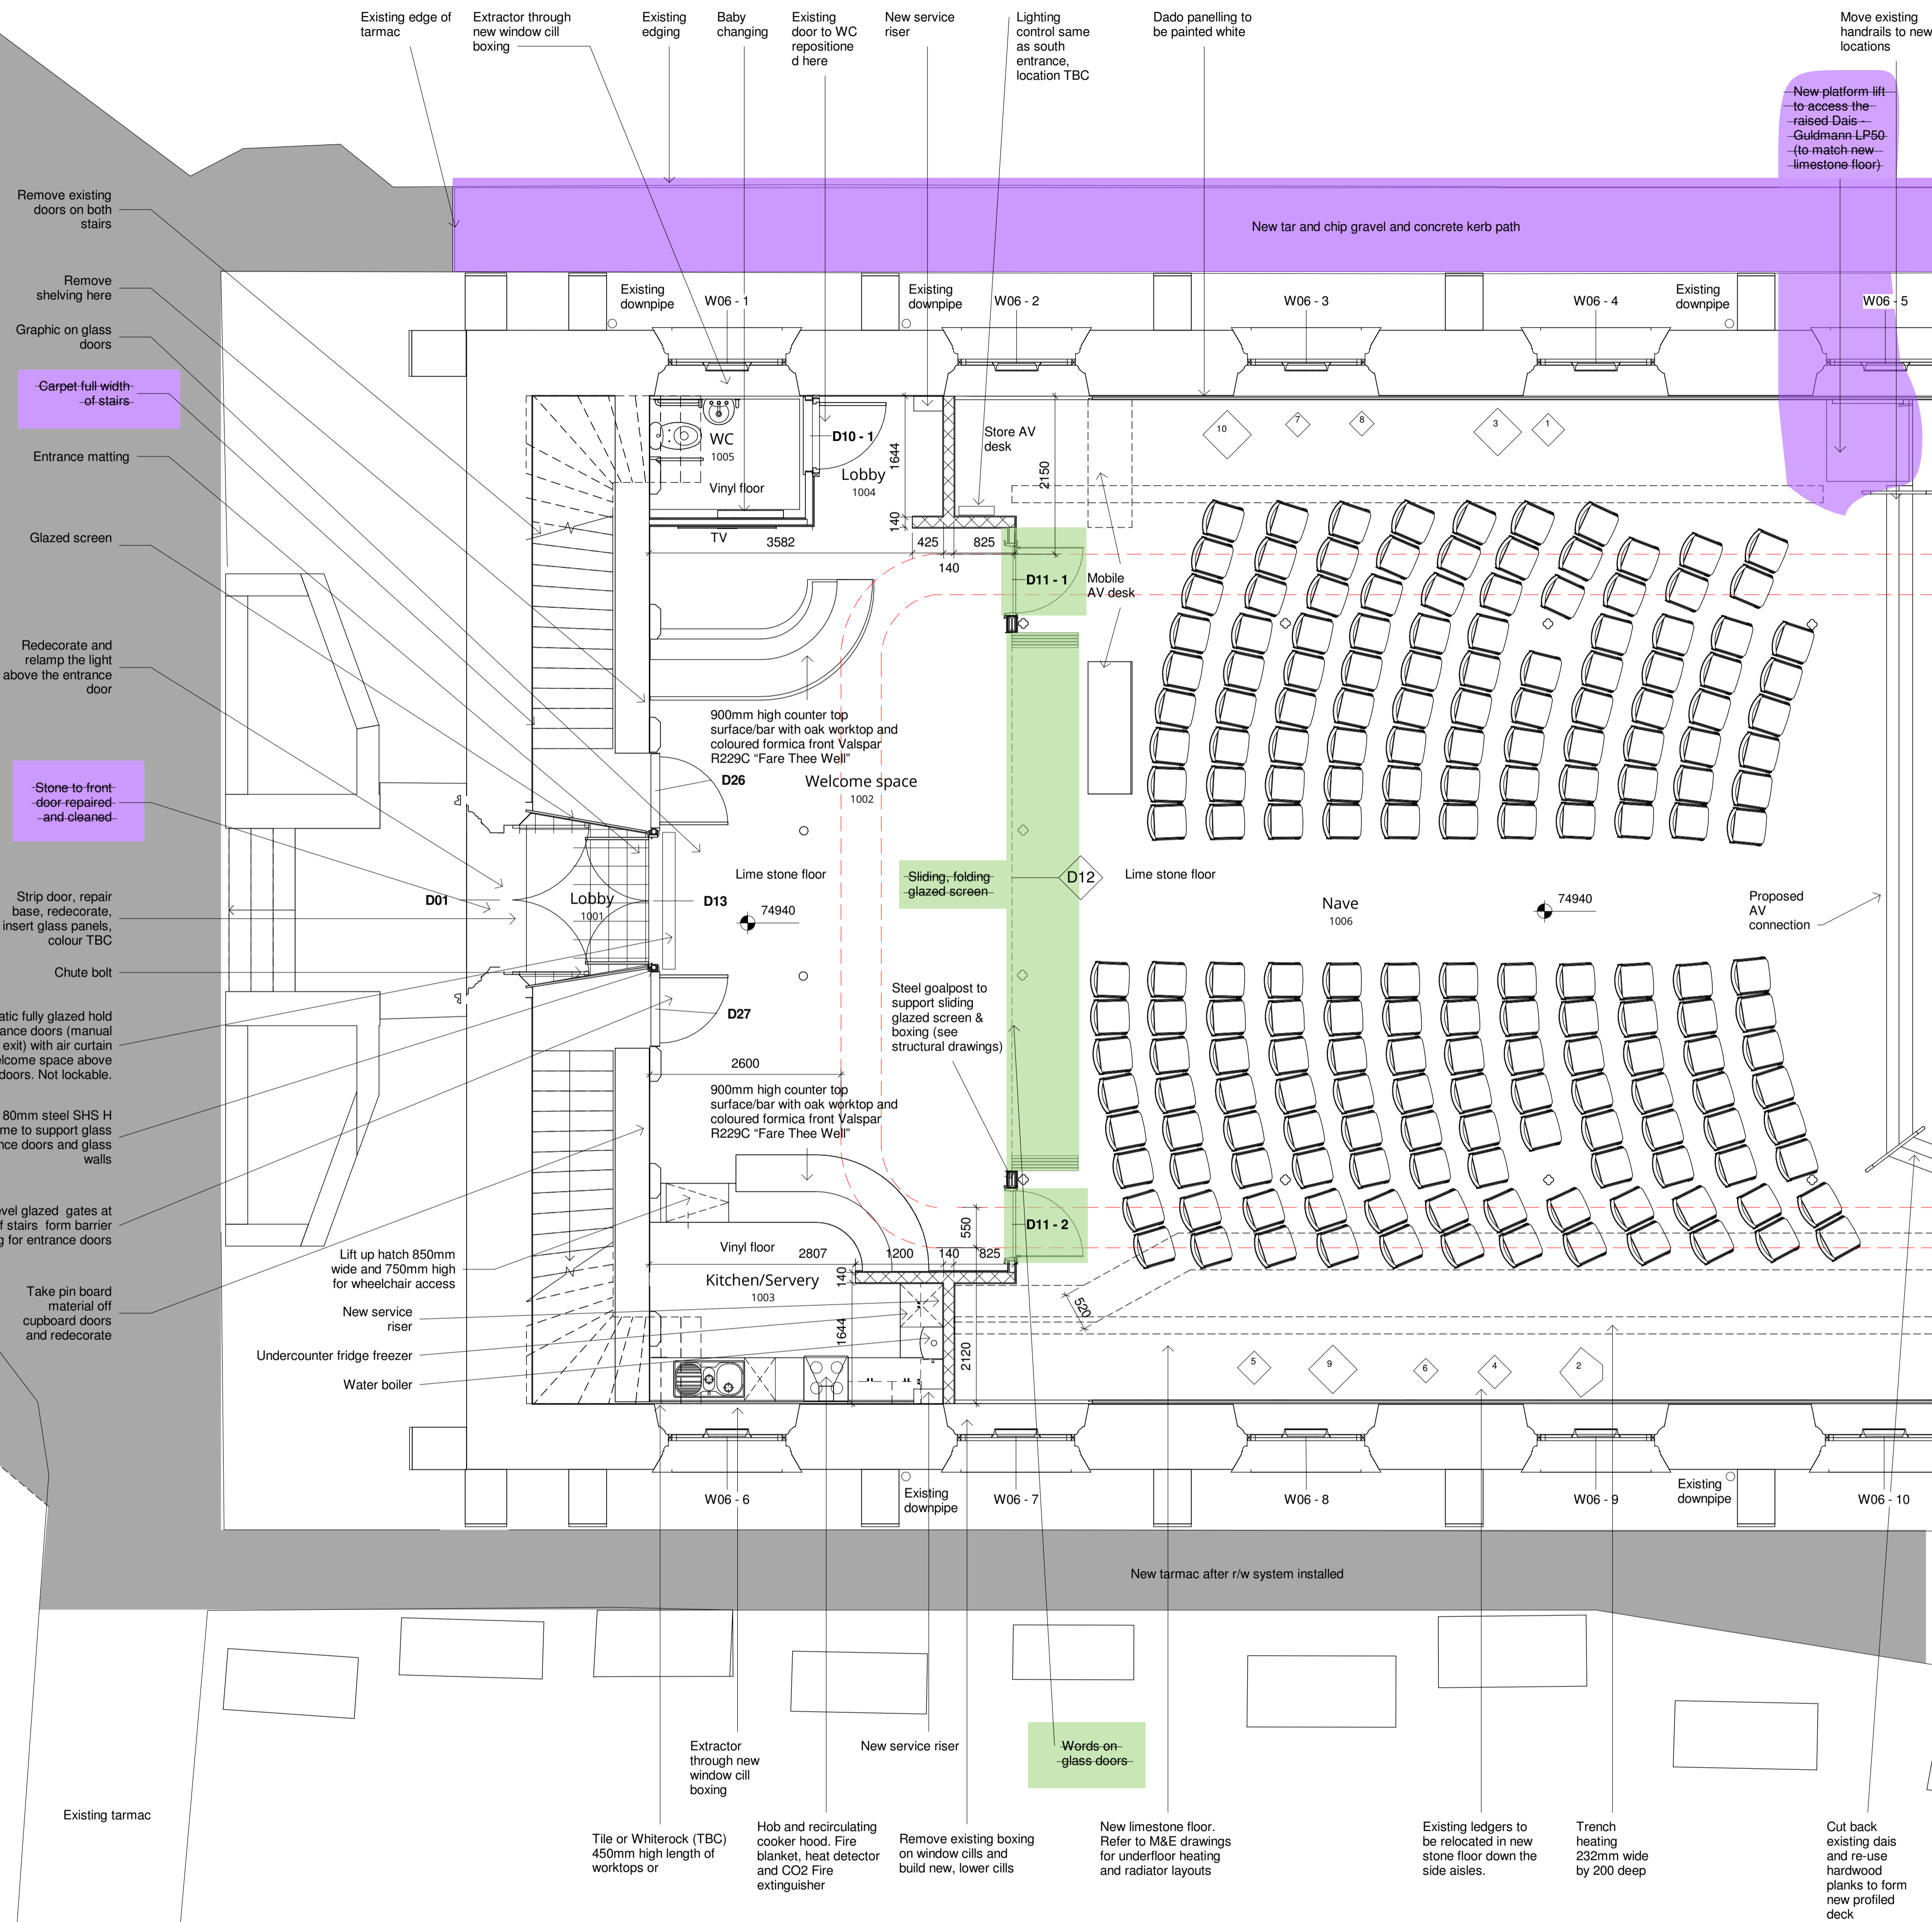

This drawing and design is for use solely in connection with the project described below. The drawing and design is the copyright of MEB Design and must not be reissued, loaned or copied without written consent.

All dimensions and setting out to be checked on site before construction. Do not scale from the drawing.

The drawing is to be read in conjunction with all other information relevant to the project. Any apparent discrepancy is to be brought to the attention of MEB Design.

If drawings are extracts from a co-ordinated Building Information Model (Autodesk Revit or similar) then for full details, layouts, keys and any items outside the Architectural Package please refer to the separate Structural and Services Packages. If in any doubt ask.

Linked and imported elements and files produced by other parties remain the copyright and responsibility of those parties and not of MEB Design Ltd

3D and rendered images are intended for information and illustrative purposes only. 3D and rendered drawings should not be relied upon and do not form part of any contractual arrangements.

© MEB Design Ltd
GENERAL NOTES

REV	DATE	DESCRIPTION
A	23/08/17	Label added to show ledgers relocated
B	03/11/17	Dado panelling retained and painted white
C	16/11/17	Existing trench shown in red
D	27/11/17	Wall setting out dimensions added
E	19/01/18	Phasing added

CONSTRUCTION

CLIENT
Christ Church

PROJECT TITLE
Christ Church Downend

DRAWING TITLE
Proposed Ground Floor Plan A

SCALE
1 : 50@A1

DRAWN/CHKD
MS PC

DATE
April 2017

MEB Design Ltd
Chartered Architects

Oxford Office Unit 2, Florence House, 29 Grove Street, Oxford, OX2 7JT
T: 01865 316 944 F: 01865 316955
oxford@mebdesign.co.uk www.mebdesign.co.uk
Also at London and Kent

DRAWING No.
1643 - C - 404 - 01

Rev.
E

