


# BARNDOMINIUM



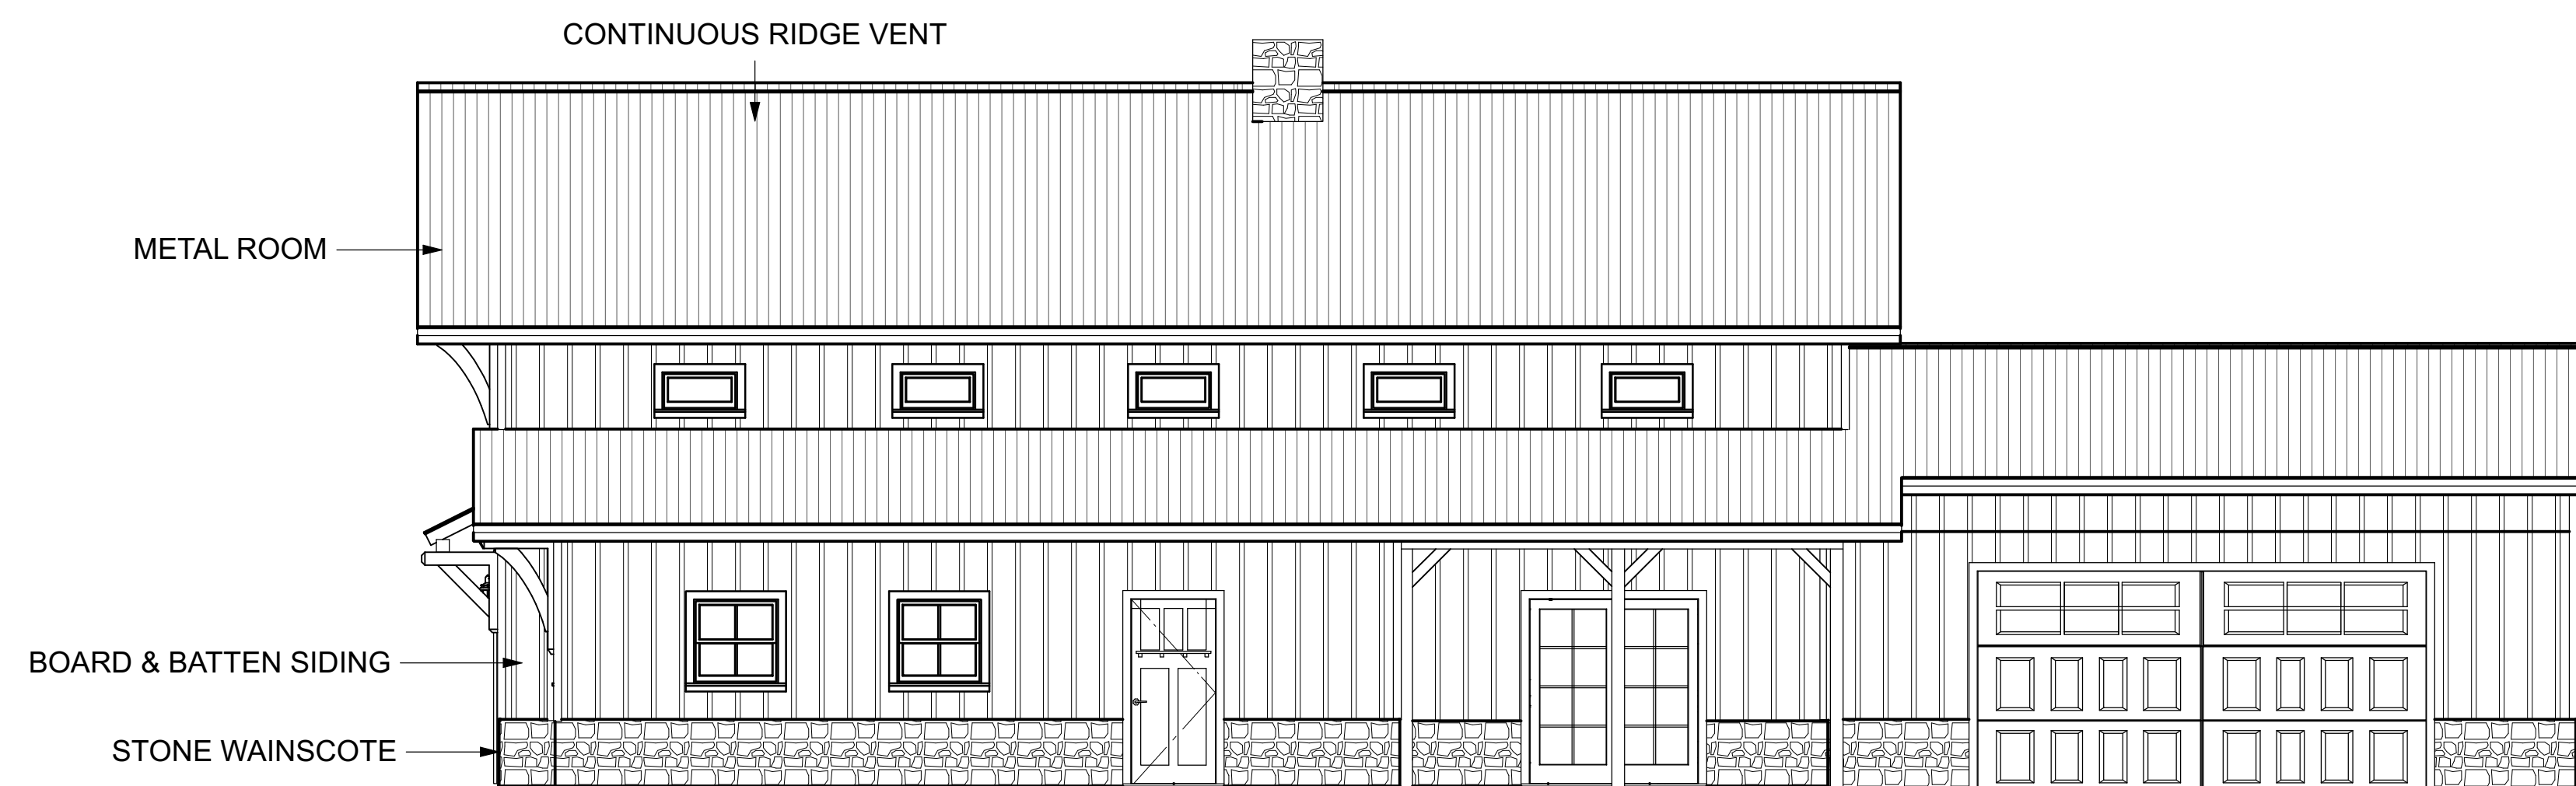

**FRONT EXTERIOR ELEVATION**  
3/8" SCALE




**RIGHT EXTERIOR ELEVATION**  
3/8" SCALE



**REAR EXTERIOR ELEVATION**  
3/8" SCALE



**LEFT EXTERIOR ELEVATION**  
3/8" SCALE

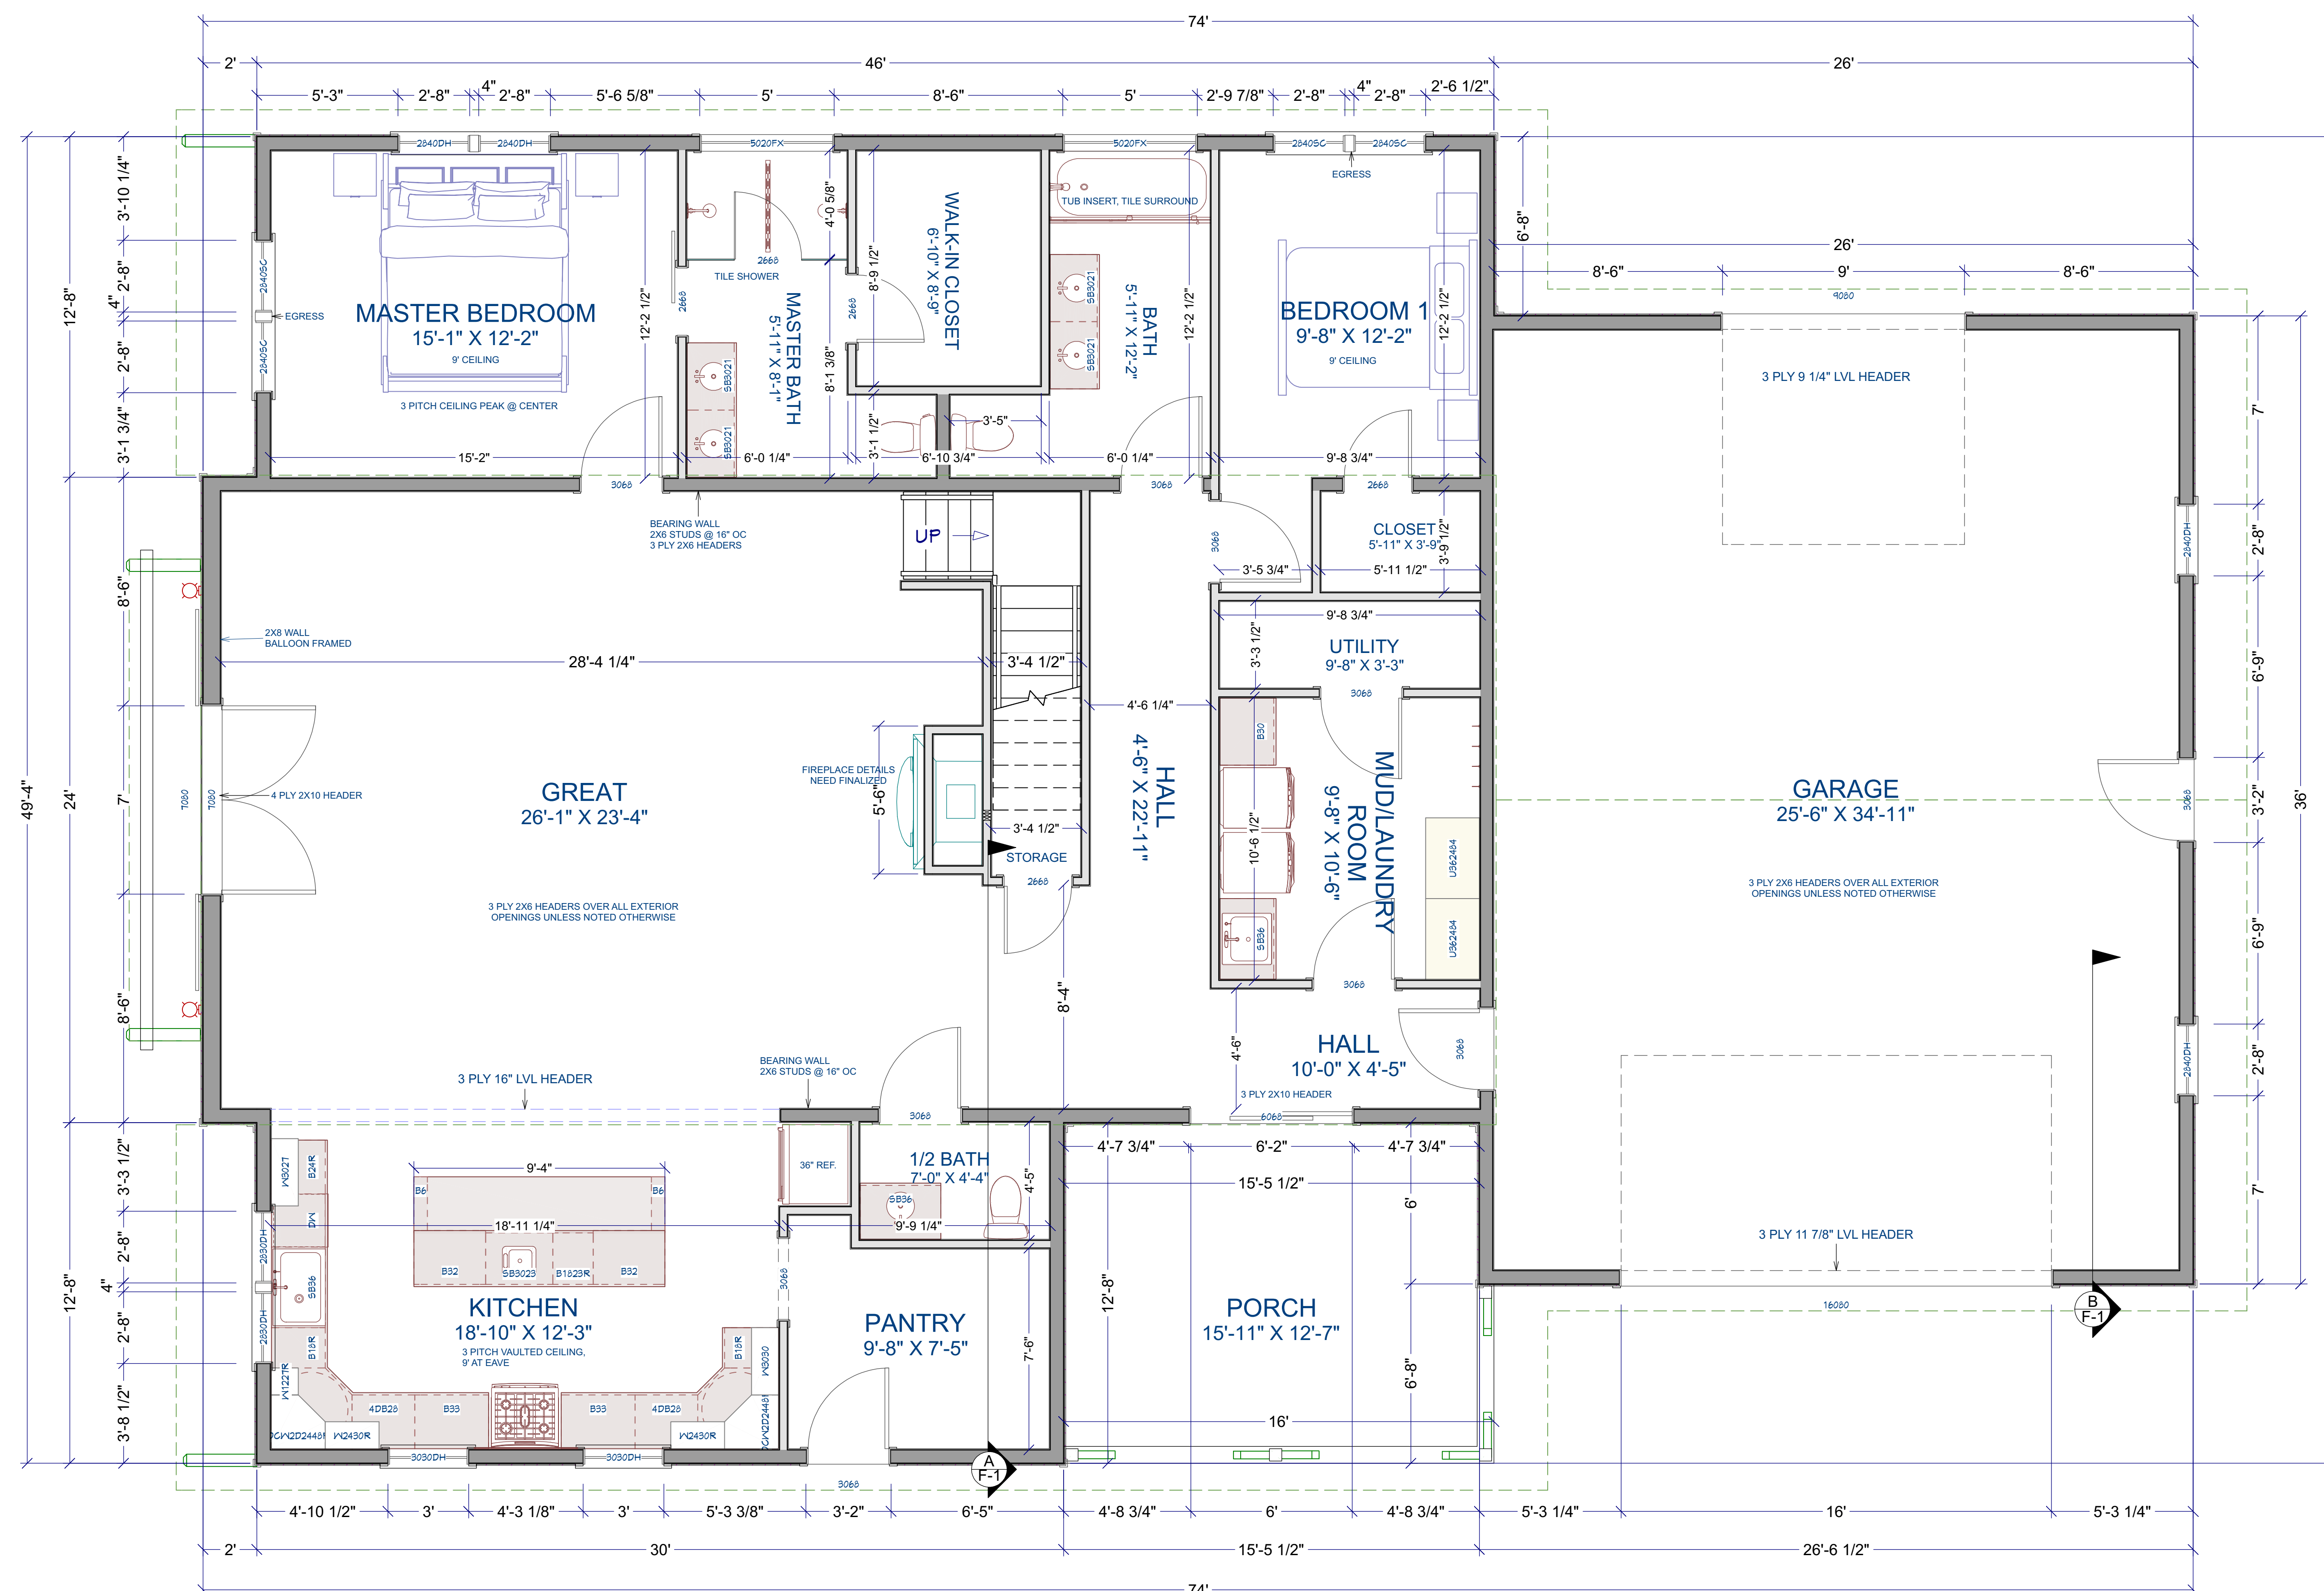

LIVING AREA  
2113 SQ FT

SCALE  
5/16" = 1'


# FIRST FLOOR PLAN

REVISED:  
11/2/2021

DRAWN BY:  
K.M.

SHEET SIZE:  
24" X 36"

SHEET:  
A-3

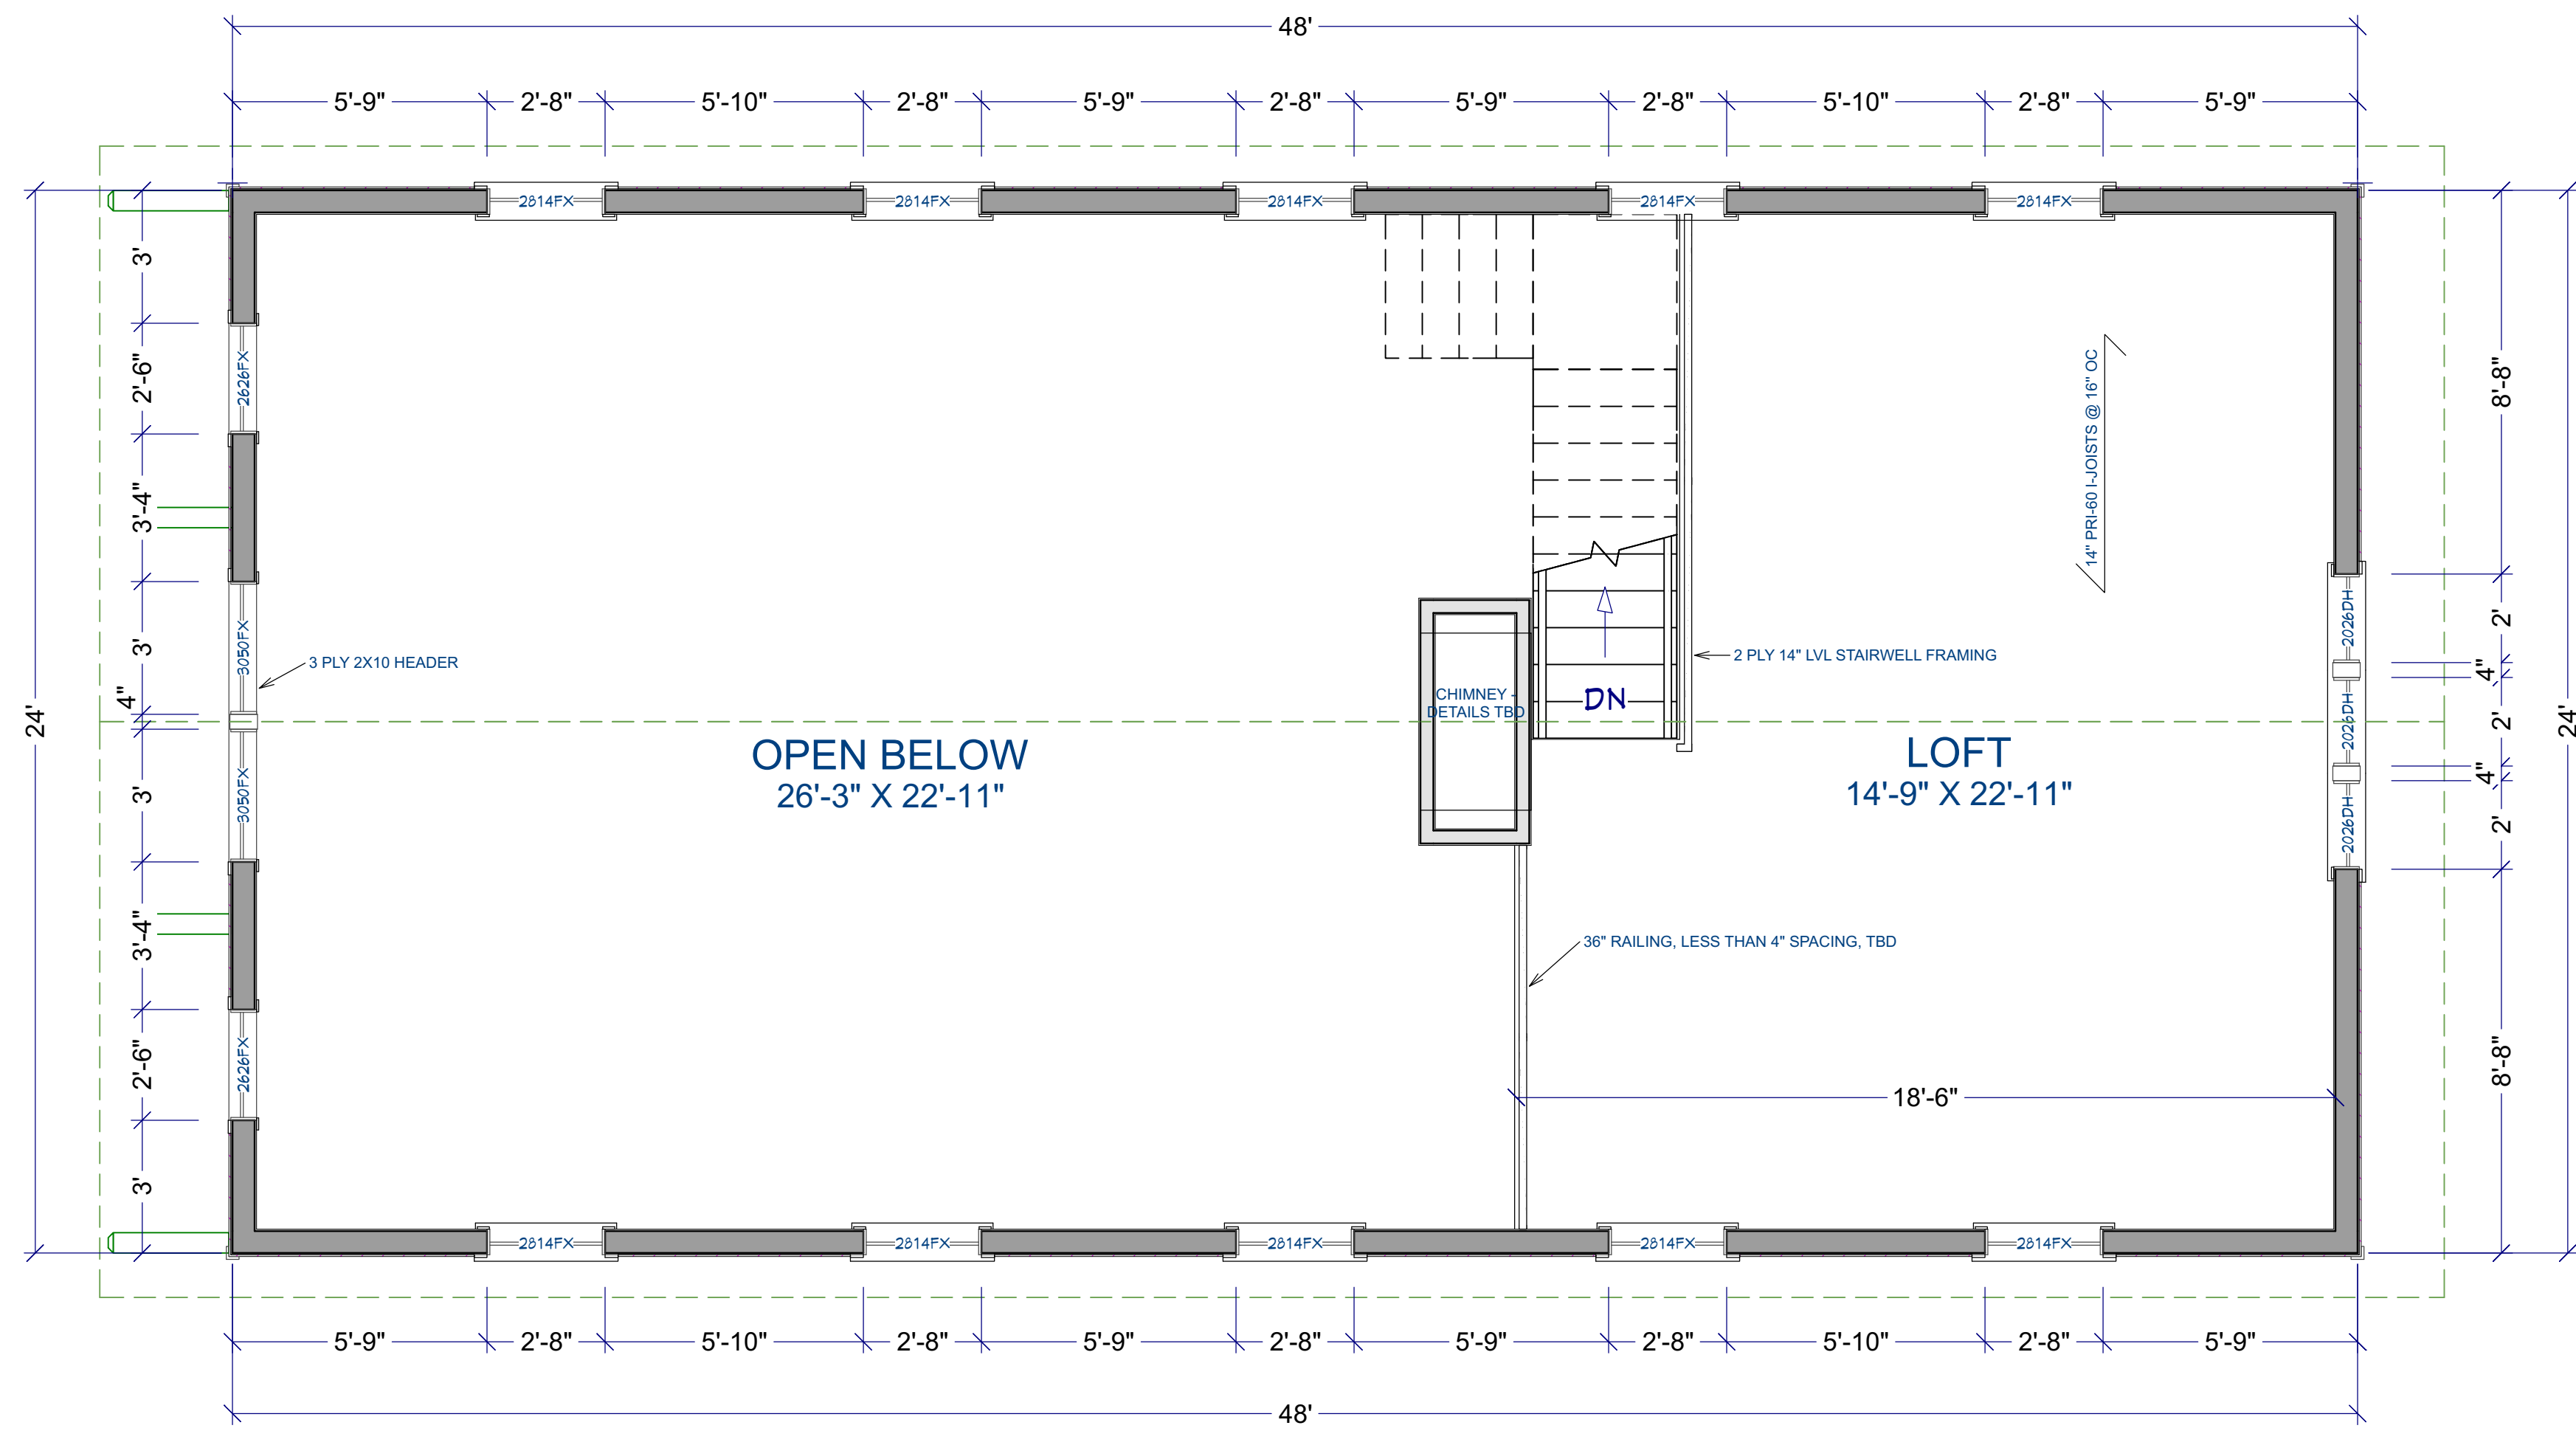

LIVING AREA  
411 SQ FT

OPEN BELOW  
26'-3" X 22'-11"

LOFT  
14'-9" X 22'-11"

SCALE  
5/16" = 1'



DRAWINGS PROVIDED BY:

# SECOND FLOOR PLAN

REVISED:

11/2/2021

DRAWN BY:

K.M.

SHEET SIZE:

24" X 36"

SHEET:

A-4