

DESIGN DATA			
Traffic	Average Daily		
Current 2015	Pass: 221	Trucks: 132	Total: 353
Preventive Maintenance			

STATE	PROJECT NO.	PCN	SECTION NO.	SHEET NO.
ND	H-5-067(012)000	21925	1	1

**JOB # 20**  
**NORTH DAKOTA**  
**DEPARTMENT OF TRANSPORTATION**  


---




**H-5-067(012)000**

**GOVERNING SPECIFICATIONS:**  
 2014 Standard Specifications adopted by the North Dakota Department of Transportation and the Supplemental Specifications effective on the date the project is advertised.

Bowman County  
 ND 67, From US 12 N to County Line

PROJECT NUMBER \ DESCRIPTION	NET MILES	GROSS MILES
H-5-067(012)000	9.215	9.285

Chip Seal

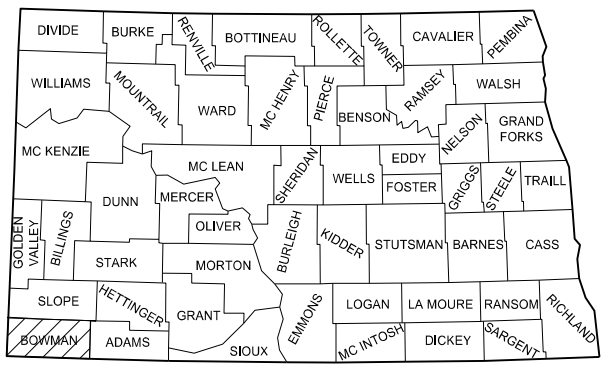 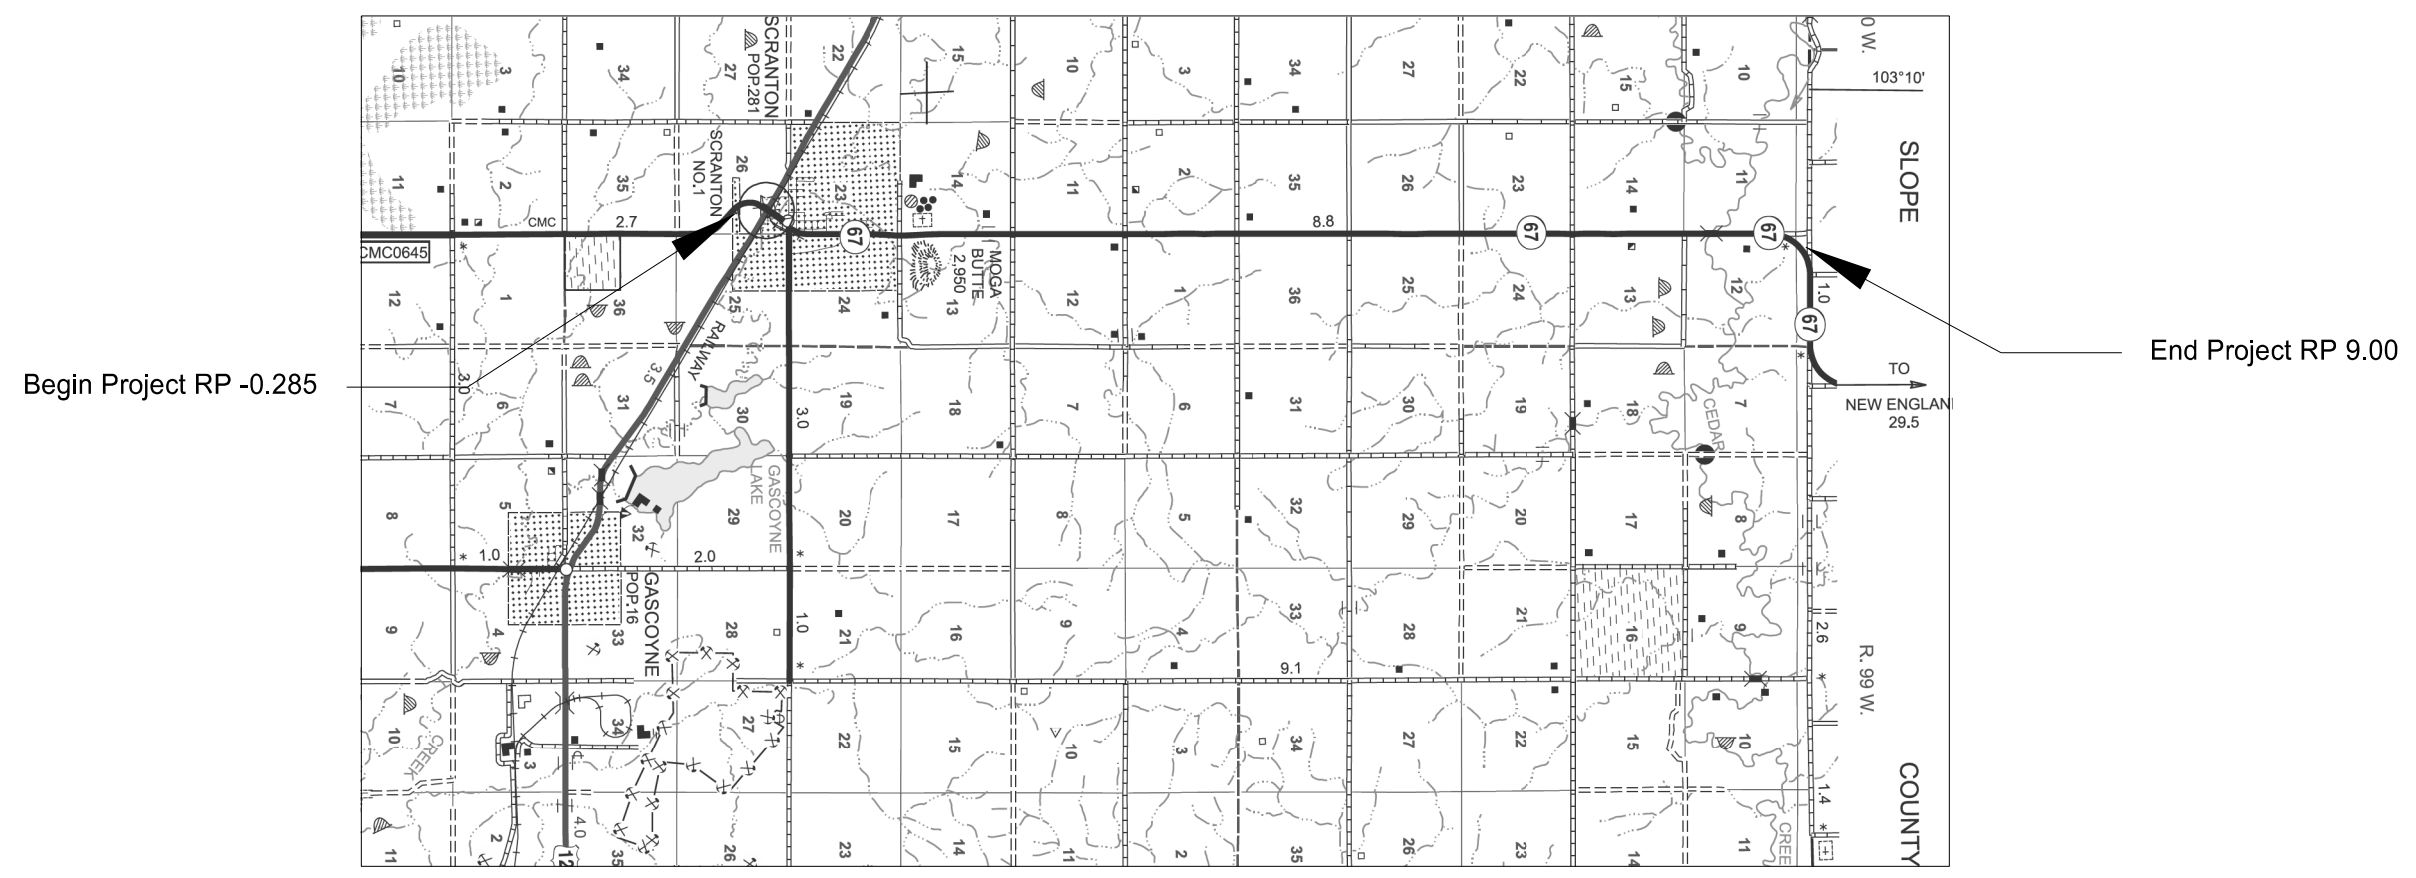

Structures		
Numbers	Type	Exception
67-000.101	Box Culvert	No
67-002.082	Structural Plate Pipe	No
67-002.083	Structural Plate Pipe	No
67-008.515	Box Culvert	No
12-046.415	Bridge	0.069 Miles

DESIGNERS
Brandon Eslinger
Rob Rayhorn
Denis Oyugi

APPROVED DATE 5/4/17  
 \_\_\_\_\_  
 Larry Gangl  
 Dickinson District  
 ND DEPARTMENT OF TRANSPORTATION

I hereby certify that the attached plans were prepared by me or under my direct supervision and that I am a duly registered professional engineer under the laws of the state of ND.  
 APPROVED DATE 5/4/17  
 \_\_\_\_\_  
 Rob Rayhorn  
 Dickinson District

This document was originally issued and sealed by  
 Rob Rayhorn  
 Registration Number  
 PE- 4289,  
 on 5/4/17 and the original document is stored at the North Dakota Department of Transportation

**TABLE OF CONTENTS**

	STATE	PROJECT NO.	SECTION NO.	SHEET NO.
	ND	H-5-067(012)000	2	1

**PLAN SECTIONS**

Section	Page(s)	Description
1	1	Title Sheet
2	1	Table of Contents
6	1	Notes
8	1	Quantities
10	2	Basis of Estimate
20	3	General Details
30	8	Typical Sections
100	2	Work Zone Traffic Control

**LIST OF STANDARD DRAWINGS**

Number	Description
D-101-1, 2, 3	NDDOT Abbreviations
D-101-10	NDDOT Utility Company and Organization Abbreviations
D-101-20, 21	Line Styles
D-101-30, 31, 32	Symbols
D-704-7	Breakaway Systems For Construction Zone Signs - Perforated Tube
D-704-8	Breakaway Systems For Construction Zone Signs - U-Channel Post
D-704-9	Construction Sign Details - Terminal And Guide Signs
D-704-10	Construction Sign Details - Regulatory Signs
D-704-11	Construction Sign Details - Warning Signs
D-704-13	Barricade And Channelizing Device Details
D-704-14	Construction Sign Punching And Mounting Details
D-704-15	Road Closure Layouts
D-704-20	Terminal And Seal Coat Sign Layouts
D-704-22	Construction Truck And Temporary Detour Layouts
D-704-26	Miscellaneous Sign Layouts
D-704-27	Traffic Control Plan For Moving Operations
D-704-50	Portable Sign Support Assembly
D-762-4	Pavement Marking

**NOTES**

STATE	PROJECT NO.	SECTION NO.	SHEET NO.
ND	H-5-067(012)000	6	1

- 107-700 HAUL ROADS: The Engineer will not designate paved roads off the state system as haul roads.
- 107-710 HAUL ROADS: Before submitting a proposal, contact the appropriate State, County, Township, or City officials to determine if there are any roadways that will be designated as "no haul routes".
- 704-P01 TRAFFIC CONTROL FOR SEAL COATS: Provide traffic control consisting of a temporary lane closure, flagging, and a pilot car.
- Traffic control device quantities are based on a 6 mile limitation and following list:
1. Standard D-704-15, layout A, place layout A at both ends of the work zone;
  2. Standard D-704-20, layout H;
  3. Standard D-704-22, layouts K and L;
  4. Signs are provided for one flagging zone, with one additional set of signs to leapfrog the signs as the flagging zone moves and one additional set of signs for flagging at major intersections within the work zone.;
  5. Move sign W3-5-48 and the sign assembly containing signs R2-1-48 with the work area as it progresses through the construction zone. Place the R2-1-48 assembly a minimum of 500 feet in advance of flagging signs.
- Provide additional devices at no cost to the Department.
- 704-P02 TRAFFIC CONTROL FOR SEAL COAT: Install and maintain a 45 MPH speed limit after cover coat application and prior to initial sweeping. Install and maintain a 55 MPH speed limit during the maintenance period. Re-establish the speed limit to pre-construction condition after the final sweeping. Four additional speed limit signs have been provided in the plans for this.
- 762-050 PAVEMENT MARKING: If the Engineer and Contractor agree, plan quantity will be used as the measurement for payment for pavement marking items.

This document was originally issued and sealed by Rob Rayhorn, Registration Number PE-4289, on 5/04/2017 and the original document is stored at the North Dakota Department of Transportation.

# ESTIMATE OF QUANTITIES

STATE	PROJECT NO.	SECTION NO.	SHEET NO.
<b>ND</b>	H-5-067(012)000	<b>8</b>	1

SPEC CODE	ITEM DESCRIPTION	UNIT	MAINLINE	TOTAL
-----	-----	-----	-----	-----
103	0100 CONTRACT BOND	L SUM	1	1
420	0111 CRS2P EMULSIFIED ASPHALT	GAL	59,314	59,314
420	0125 COVER COAT MATERIAL CL 41	TON	1,758	1,758
702	0100 MOBILIZATION	L SUM	1	1
704	1000 TRAFFIC CONTROL SIGNS	UNIT	1,912	1,912
762	1104 PVMT MK PAINTED 4IN LINE	LF	132,000	132,000
762	1124 PVMT MK PAINTED 24IN LINE	LF	21	21



	STATE	PROJECT NO.	SECTION NO.	SHEET NO.
	ND	H-5-067(012)000	10	1

Locations	Item / Rate	Width	Quantity	Locations	Item / Rate	Width	Quantity
Bowman County Road	CRS-2P Emulsified Asphalt (0.38 gal/sy)	30	1,592 Gals	Scranton City Section - Brodie Street	CRS-2P Emulsified Asphalt (0.38 gal/sy)	41	304 Gals
RP -0.285 to RP -0.047	Cover Coat Material Cl. 41 (25 lbs/sy)	28	48.9 Ton	RP 0.2928 to RP 0.3271	Cover Coat Material Cl. 41 (25 lbs/sy)	41	10.3 Ton
Co. Rd. 645 Intersection to ND 67 Begin Bridge	CRS-2P Emulsified Asphalt (0.38 gal/sy)	*	771 Gals	4-Way Elevator Intersection	CRS-2P Emulsified Asphalt (0.38 gal/sy)	*	530 Gals
RP -0.047 to RP 0.0409	Cover Coat Material Cl. 41 (25 lbs/sy)	*	25.4 Ton	RP 0.3271 to RP 0.3612	Cover Coat Material Cl. 41 (25 lbs/sy)	*	17.4 Ton
ND 67 North Side of Bridge	CRS-2P Emulsified Asphalt (0.38 gal/sy)	*	176 Gals	Scranton City Section	CRS-2P Emulsified Asphalt (0.38 gal/sy)	37	1,161 Gals
RP 0.1102 to RP 0.1323	Cover Coat Material Cl. 41 (25 lbs/sy)	*	5.8 Ton	RP 0.3612 to RP 0.5019	Cover Coat Material Cl. 41 (25 lbs/sy)	37	38.2 Ton
ND 67	CRS-2P Emulsified Asphalt (0.38 gal/sy)	34	711 Gals	Scranton City Section	CRS-2P Emulsified Asphalt (0.38 gal/sy)	34.5	1,727 Gals
RP 0.1323 to RP 0.2261	Cover Coat Material Cl. 41 (25 lbs/sy)	30	20.6 Ton	RP 0.5019 to RP 0.7265	Cover Coat Material Cl. 41 (25 lbs/sy)	31.5	51.9 Ton
ND 67	CRS-2P Emulsified Asphalt (0.38 gal/sy)	*	117 Gals	ND Hwy 67	CRS-2P Emulsified Asphalt (0.38 gal/sy)	27	49,800 Gals
RP 0.2261 to RP 0.2428	Cover Coat Material Cl. 41 (25 lbs/sy)	*	3.8 Ton	RP 0.7265 to RP 9.0000	Cover Coat Material Cl. 41 (25 lbs/sy)	24	1,456.1 Ton
Scranton City Section - Main Street	CRS-2P Emulsified Asphalt (0.38 gal/sy)	73	544 Gals	Approaches	CRS-2P Emulsified Asphalt (0.38 gal/sy)	*	1,547 Gals
RP 0.2428 to RP 0.2762	Cover Coat Material Cl. 41 (25 lbs/sy)	73	17.9 Ton	See Section 20 for breakdown	Cover Coat Material Cl. 41 (25 lbs/sy)	*	50.9 Ton
Intersection of Brodie & Main Street	CRS-2P Emulsified Asphalt (0.38 gal/sy)	*	334 Gals	Totals:	CRS-2P Emulsified Asphalt	-	59,314 Gals
RP 0.2762 to RP 0.2928	Cover Coat Material Cl. 41 (25 lbs/sy)	*	11 Ton		Cover Coat Material Cl. 41	-	1,758.2 Ton

This document was originally issued and sealed by Rob Rayhorn Registration Number PE- 4289, on 05/04/2017 and the original document is stored at the North Dakota Department of Transportation

Basis of Estimate  
 Cihp Seal  
 ND 67, from US 12 North to County Line

	STATE	PROJECT NO.	SECTION NO.	SHEET NO.
	ND	H-5-067(012)000	10	2

Permanent Pavement Marking	Unit	Applications	Co. Road 645 to Intersection	ND Hwy 67
			RP -0.285 to RP 0.000	RP 0.000 to RP 9.000
Pvmt. Marking Painted 4in Line (yellow skips)	LF	1	-	10,395
Pvmt. Marking Painted 4in Line (yellow barriers)	LF	1	3,010	25,831
Pvmt. Marking Painted 4in Line (white edgelines)	LF	1	3,010	89,754
Pvmt. Marking Painted Line (24" stop bar)	LF	1	-	21

Co. Road 645 & Scranton		
Begin RP	End RP	Description
-0.285	0.000	Double Yellow
0.000	0.252	Double Yellow
0.271	0.313	Double Yellow
0.271	0.271	24" Stop Bar
0.327	0.340	Double Yellow
0.364	0.383	Double Yellow
0.397	0.457	Double Yellow
0.466	0.522	Double Yellow
0.531	0.638	Double Yellow
0.652	0.972	Double Yellow

NB Single Barrier	
Begin RP	End RP
2.178	2.467
2.792	2.902
3.483	3.597
4.088	4.264
5.136	5.334
5.959	6.088
7.500	7.680
8.108	8.293
8.607	8.870


SB Single Barrier	
Begin RP	End RP
1.297	1.507
1.742	1.873
2.433	2.688
2.942	3.052
3.707	3.817
4.310	4.431
5.300	5.542
6.204	6.299
7.715	7.830
8.279	8.453
8.811	9.000

Edgeline	
Begin RP	End RP
-0.285	0.000
0.000	0.252
0.650 NB	9.000 NB
0.731 SB	9.000 SB

This document was originally issued and sealed by Rob Rayhorn Registration Number PE- 4289, on 05/04/2017 and the original document is stored at the North Dakota Department of Transportation

Basis of Estimate  
Chip Seal  
ND 67, from US 12 North to County Line

STATE	PROJECT NO.	SECTION NO.	SHEET NO.
ND	H-5-067(012)000	20	1

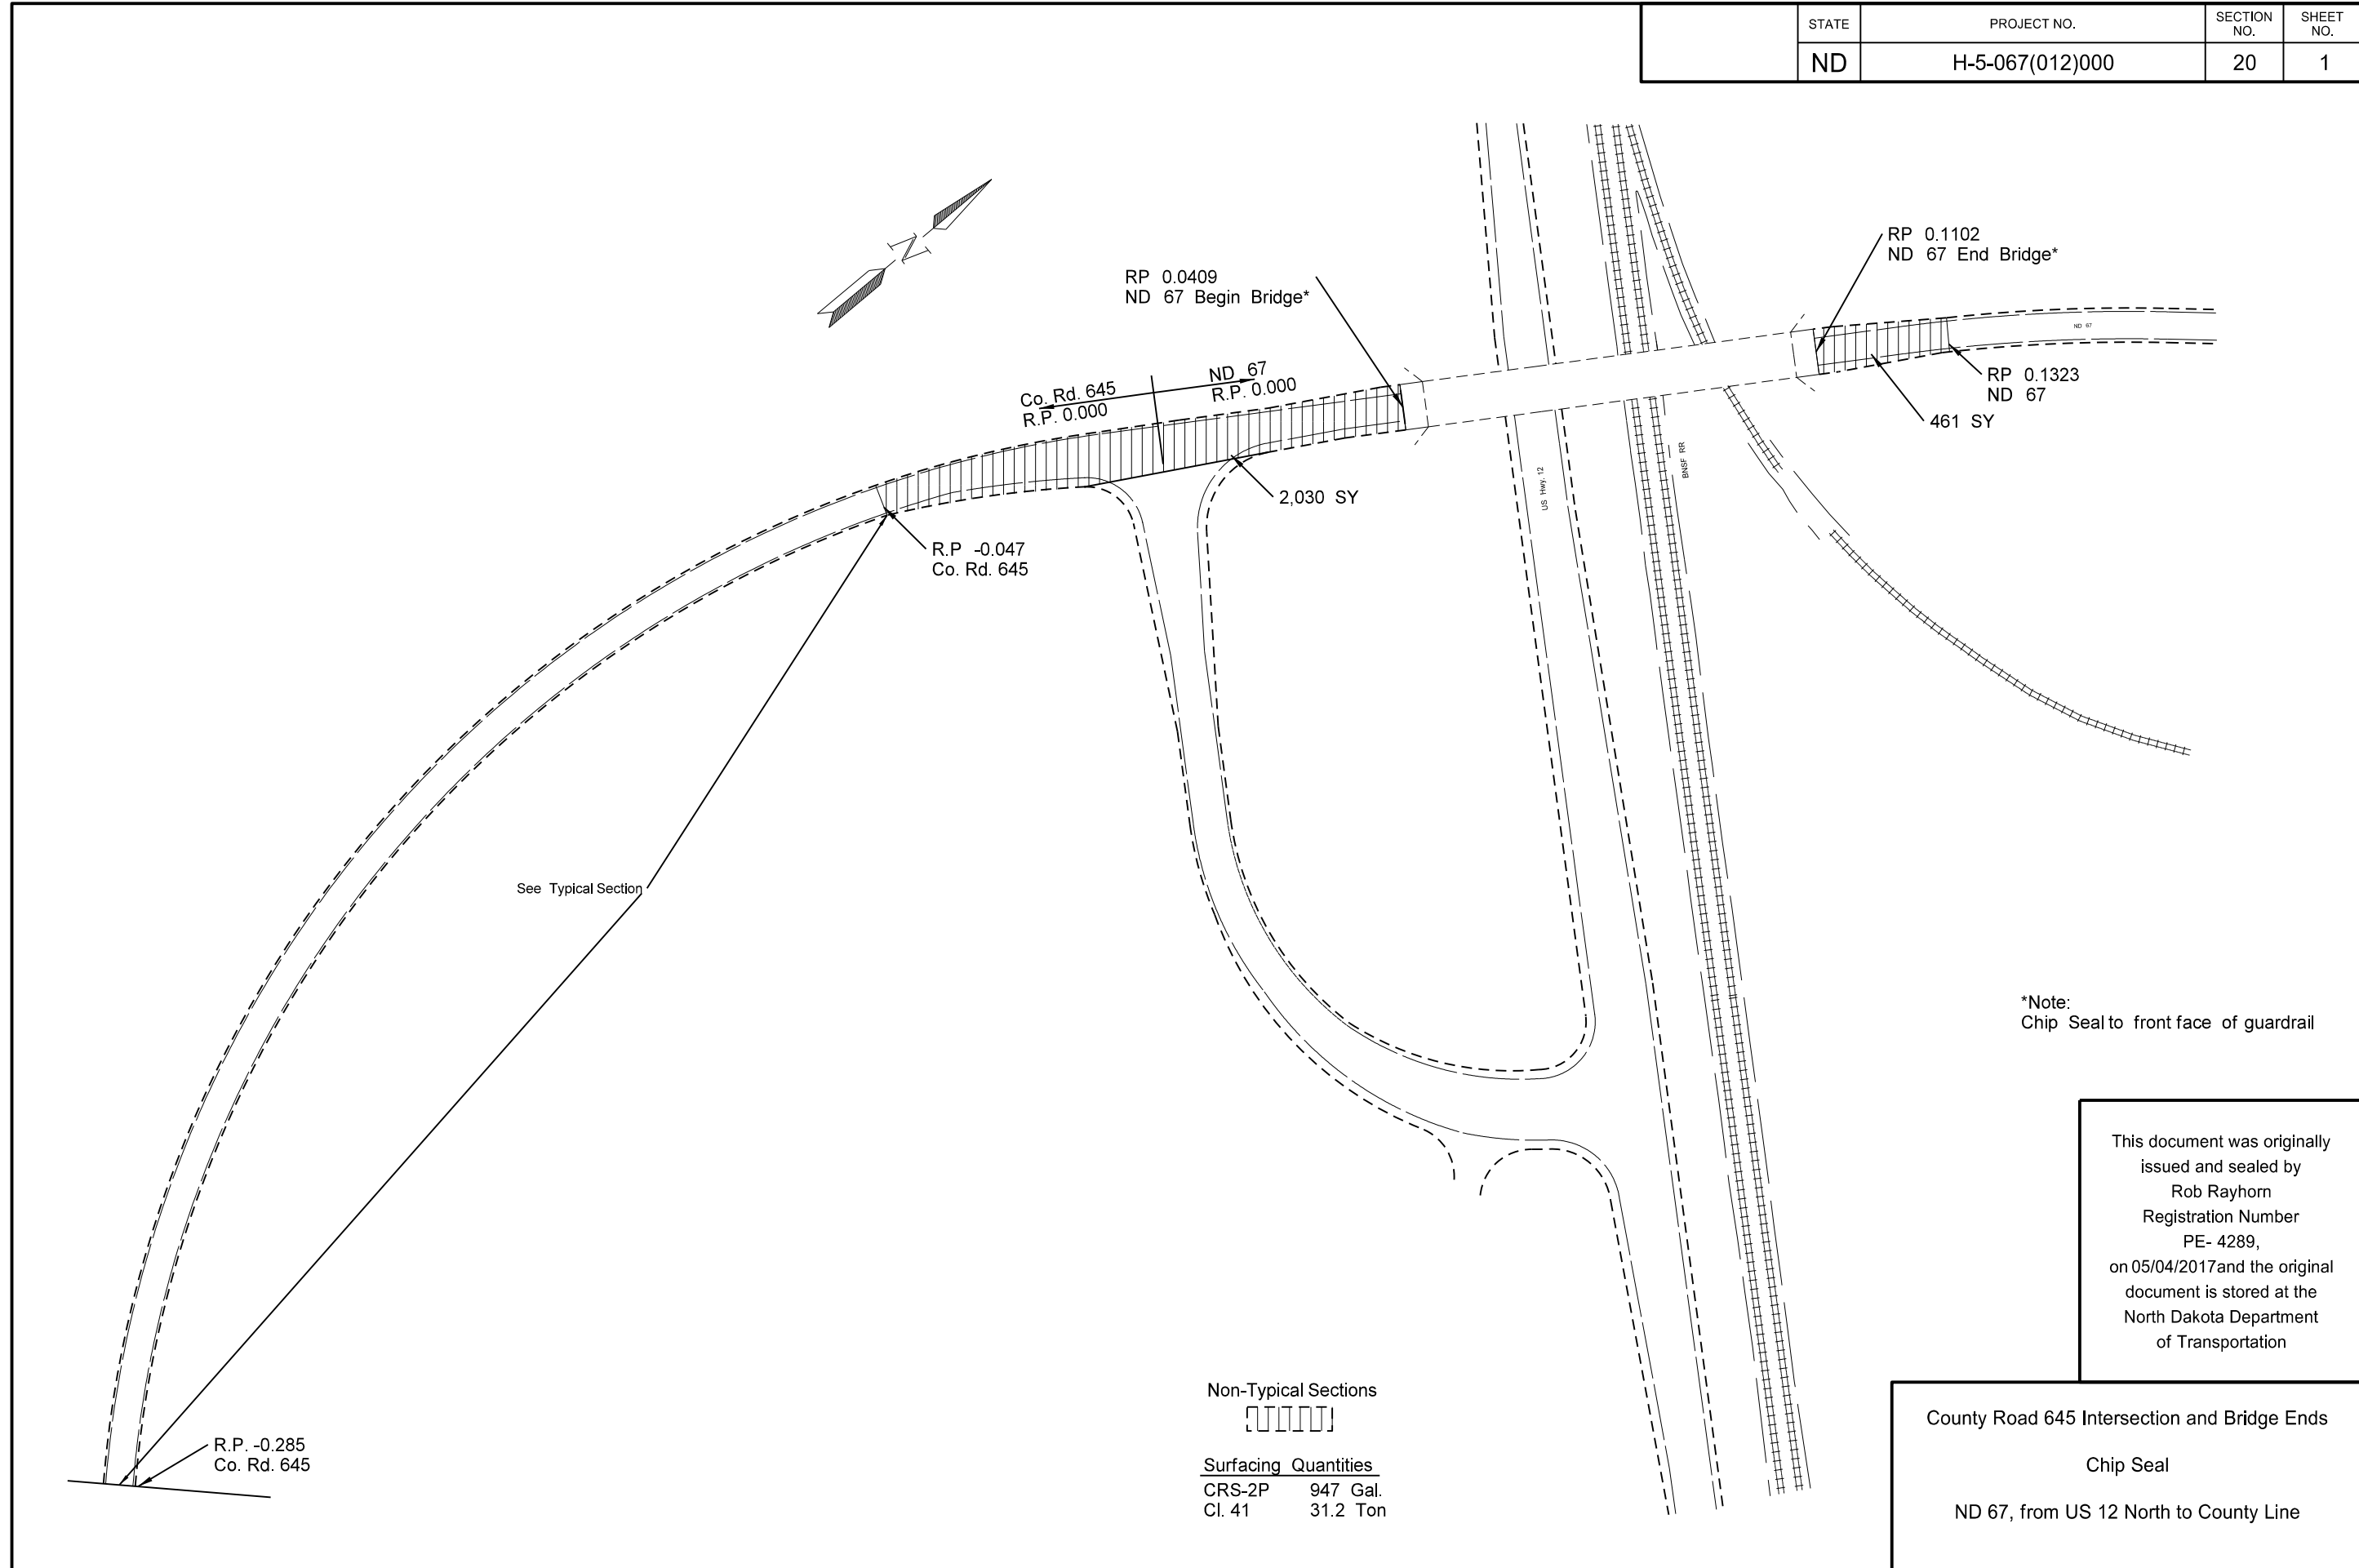

RP 0.0409  
ND 67 Begin Bridge\*

Co. Rd. 645  
R.P. 0.000

ND 67  
R.P. 0.000

2,030 SY

RP 0.1102  
ND 67 End Bridge\*

RP 0.1323  
ND 67

461 SY

R.P. -0.047  
Co. Rd. 645

See Typical Section

\*Note:  
Chip Seal to front face of guardrail


This document was originally issued and sealed by Rob Rayhorn, Registration Number PE- 4289, on 05/04/2017 and the original document is stored at the North Dakota Department of Transportation

County Road 645 Intersection and Bridge Ends  
Chip Seal  
ND 67, from US 12 North to County Line

Non-Typical Sections  
[Symbol]  
Surfacing Quantities  
CRS-2P 947 Gal.  
Cl. 41 31.2 Ton

R.P. -0.285  
Co. Rd. 645

STATE	PROJECT NO.	SECTION NO.	SHEET NO.
ND	H-5-067(012)000	20	2

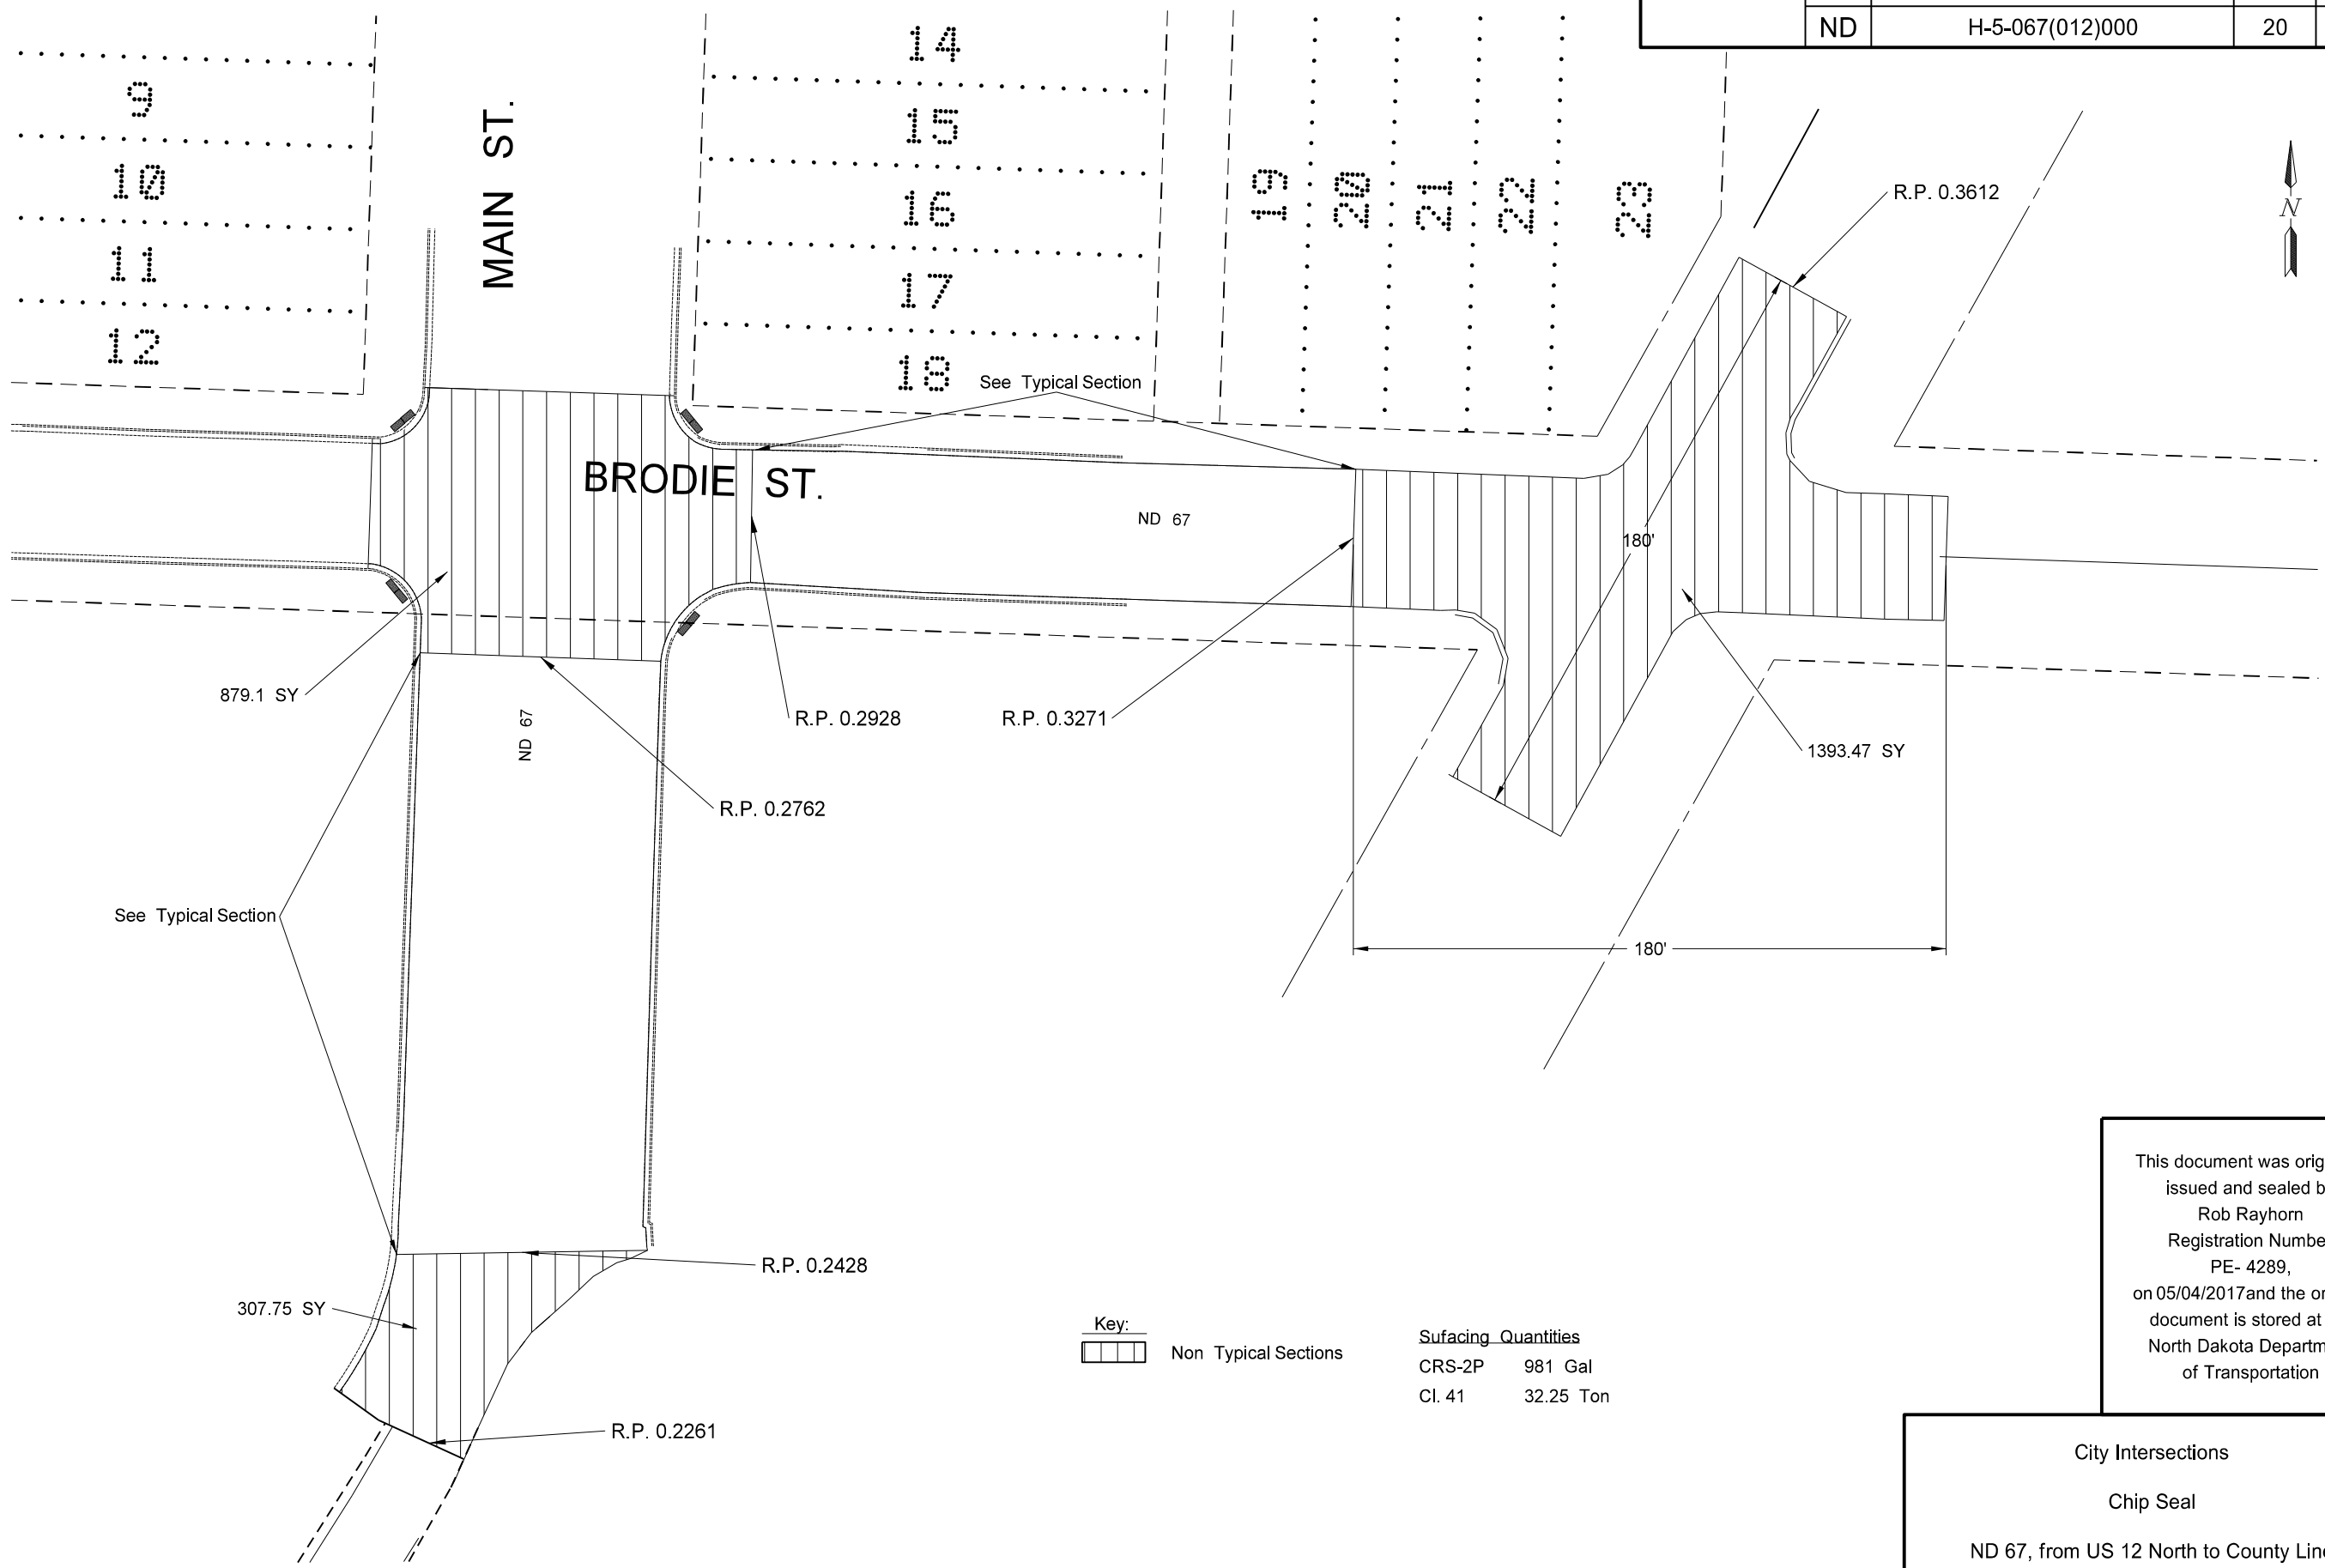

Key:

[Hatched Box]	Non Typical Sections
---------------	----------------------


  

Surfacing Quantities


CRS-2P	981 Gal
Cl. 41	32.25 Ton

This document was originally issued and sealed by Rob Rayhorn, Registration Number PE- 4289, on 05/04/2017 and the original document is stored at the North Dakota Department of Transportation.


City Intersections  
 Chip Seal  
 ND 67, from US 12 North to County Line

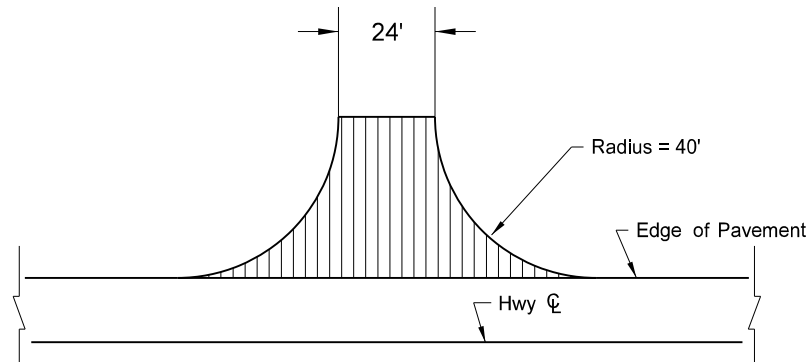


(1) Large Approach

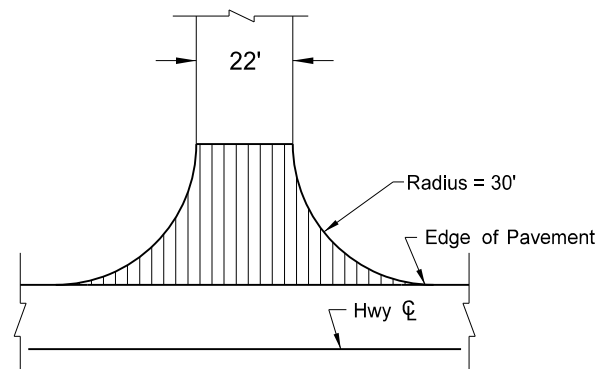

(2) Small Approach

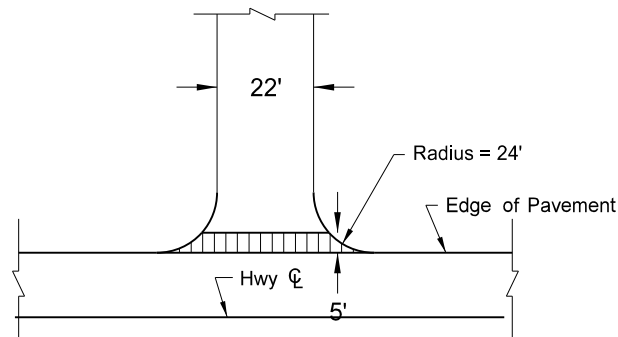

(3) Field Drive Approach

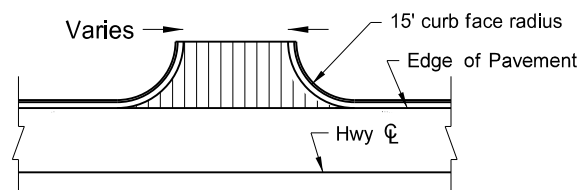

(4) Urban Approach

RP	Lt/Rt	Type
0.345	Lt	4
0.387	Lt	4
0.458	Lt	4
0.524	Lt	4
0.597	Rt	3
0.647	Lt	4
0.731	Lt	3
0.820	Rt	2
0.820	Lt	3
0.912	Rt	3
0.969	Rt	3
0.976	Lt	1
1.286	Rt	2
1.286	Lt	1
1.319	Lt	3
1.359	Lt	3
1.389	Lt	3
1.990	Rt	2
1.990	Lt	2
2.290	Rt	1
2.290	Lt	1
2.477	Rt	3
3.240	Rt	2
3.240	Lt	3
3.294	Rt	1
3.294	Lt	1

RP	Lt/Rt	Type
3.363	Lt	3
3.968	Lt	3
4.300	Rt	1
4.300	Lt	1
4.805	Rt	3
5.302	Rt	1
5.302	Lt	3
5.336	Lt	3
5.799	Rt	3
5.799	Lt	3
6.300	Rt	2
6.300	Lt	2
6.800	Rt	3
6.800	Lt	3
7.300	Rt	1
7.300	Lt	1
7.800	Rt	3
7.800	Lt	3
7.821	Lt	2
7.859	Rt	3
8.300	Rt	3
8.300	Lt	3
8.543	Rt	3
8.810	Rt	2
8.810	Lt	3

		1	2	3	4	
		Large	Small	Field	Urban	
Approach Type		Approach	Approach	Drive	Street	Total
Number of Locations	(EACH)	10	9	26	5	
Average Area (SY)	(SY)	200	130	25	50	
CRS-2P Emulsified Asphalt @ .38 gal/SY	(GAL)	760	445	247	95	1,547
Cover Coat Material CI 41 @ 25 lbs/sy	(TON)	25.0	14.6	8.1	3.1	50.9


This document was originally issued and sealed by Rob Rayhorn Registration Number PE- 4289, on 05/04/2017 and the original document is stored at the North Dakota Department of Transportation

Approach Details

Chip Seal


ND 67, from US 12 north to County Line

STATE	PROJECT NO.	SECTION NO.	SHEET NO.
ND	H-5-067(012)000	30	1

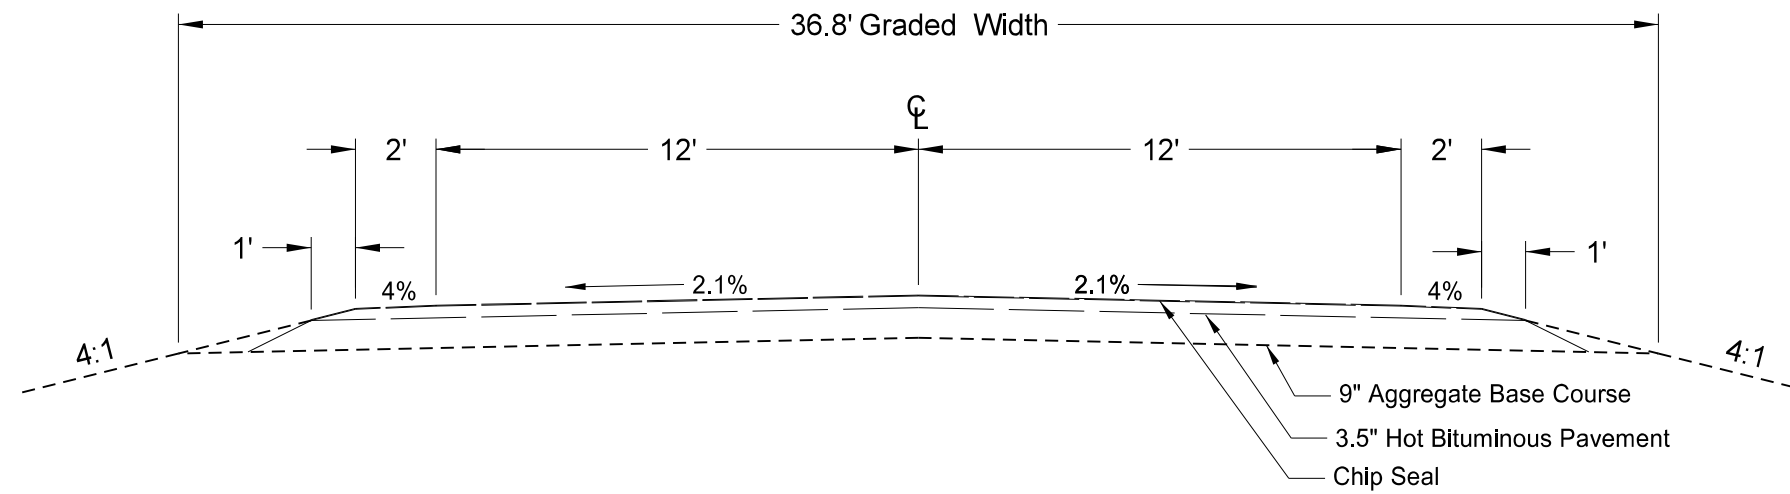

Bowman County Road 645  
RP -0.285 to RP -0.047

Note: RP -0.047 to RP 0.000 (Intersection of Co. Rd. 645 and East Loop) Width Varies see Loop Intersection Detail

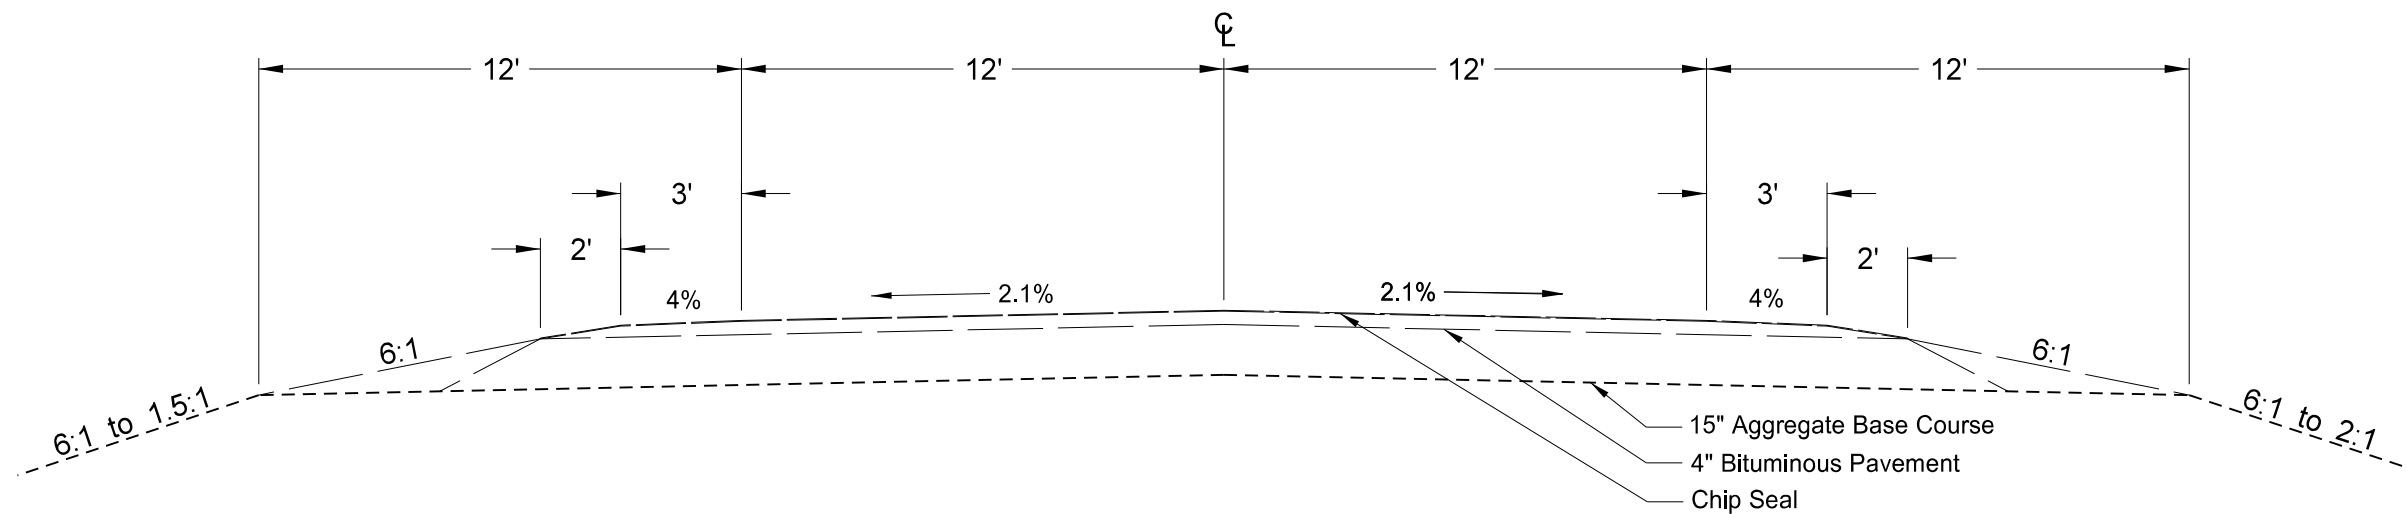


ND Hwy 67  
R.P. 0.1323 to R.P. 0.2261

Note: R.P. 0.000 to R.P. 0.0409 (Begin Bridge) and R.P. 0.1102 (End Bridge) to R.P. 0.1323 Width Varies see Loop Intersection Detail

This document was originally issued and sealed by Rob Rayhorn Registration Number PE- 4289, on 05/04/2017 and the original document is stored at the North Dakota Department of Transportation

Existing Typical Sections  
Chip Seal  
ND 67, from US 12 North to County Line

STATE	PROJECT NO.	SECTION NO.	SHEET NO.
ND	H-5-067(012)000	30	2

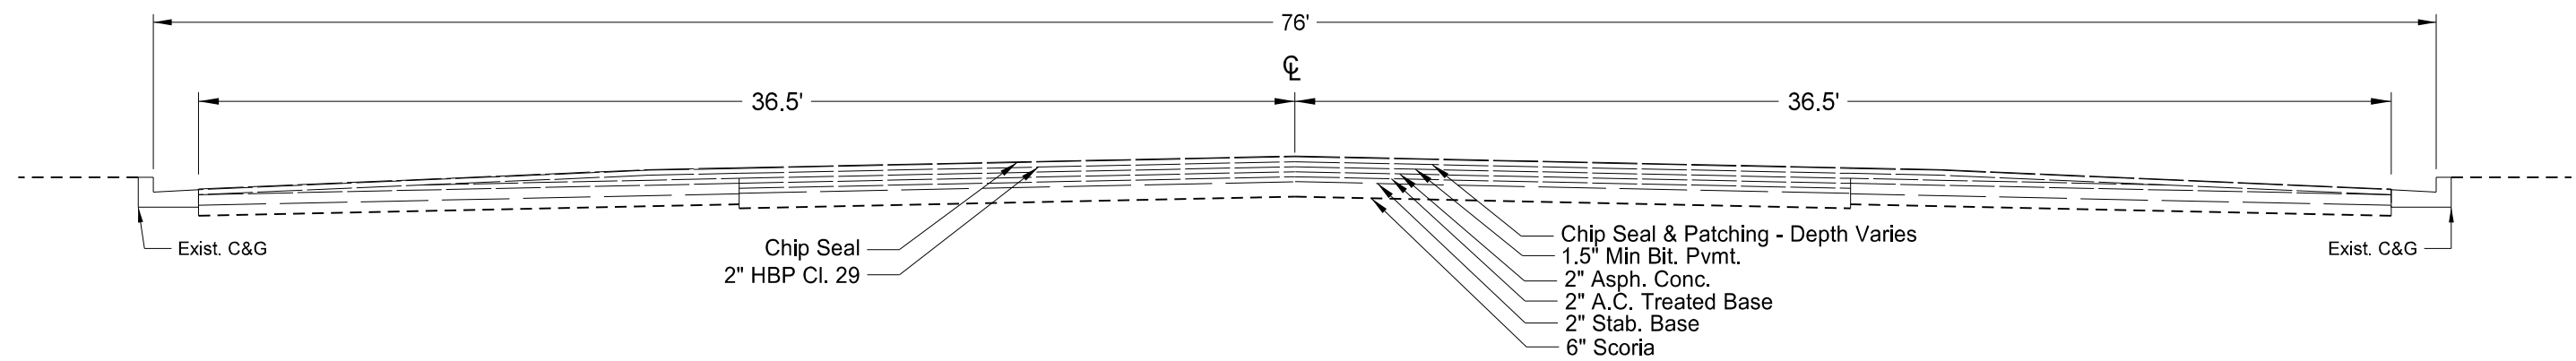


Scranton City Sections  
Main Street  
R.P. 0.2428 to R.P. 0.2762


Note: Width varies from R.P. 0.2261 to R.P. 0.2428

This document was originally issued and sealed by Rob Rayhorn, Registration Number PE- 4289, on 05/04/2017 and the original document is stored at the North Dakota Department of Transportation

Existing Typical Sections  
Chip Seal  
ND 67, from US 12 North to County Line

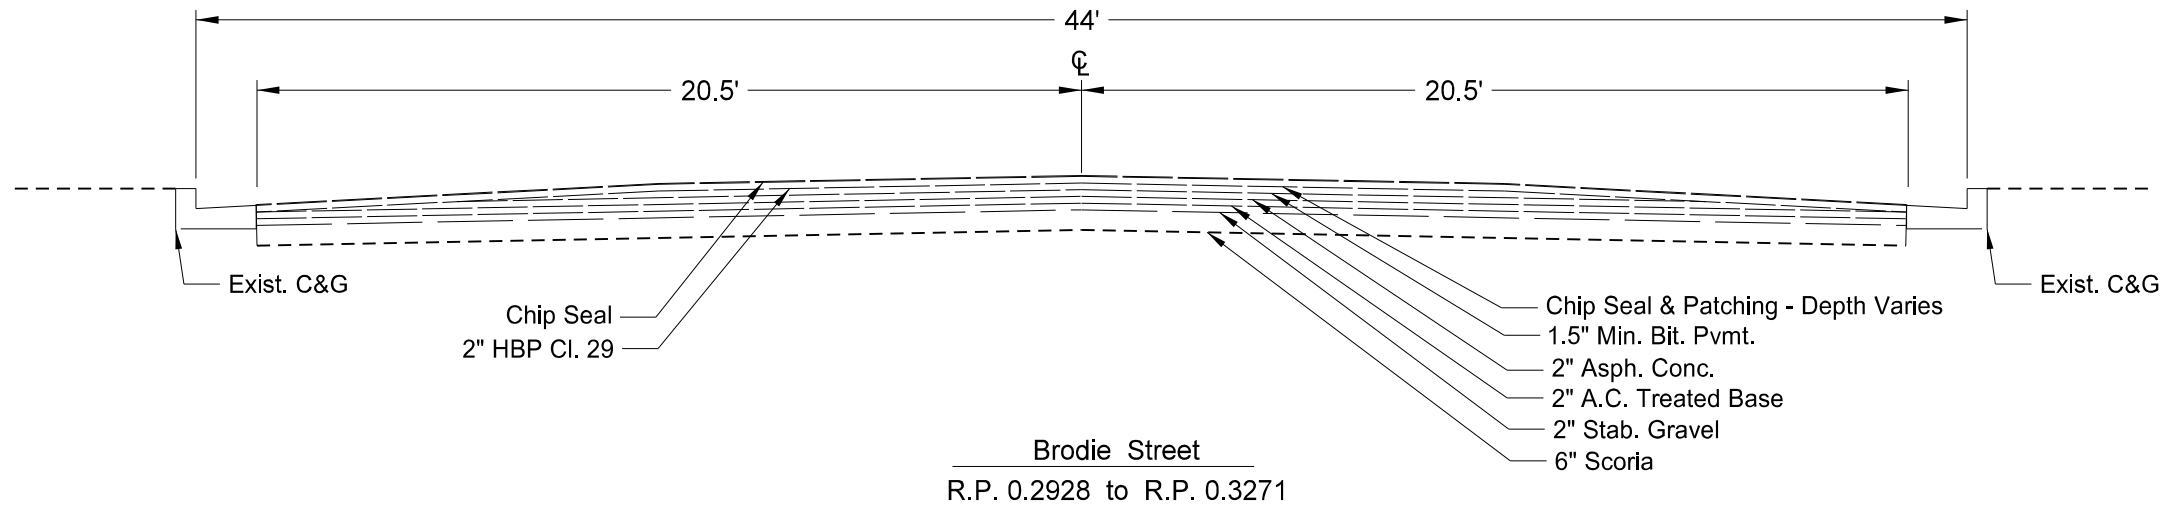


Note: R.P. 0.2762 to R.P. 0.2928 width varies  
see Scranton Intersection Detail  
Note: R.P. 0.3271 to R.P. 0.3612 width varies  
see Scranton Intersection Detail

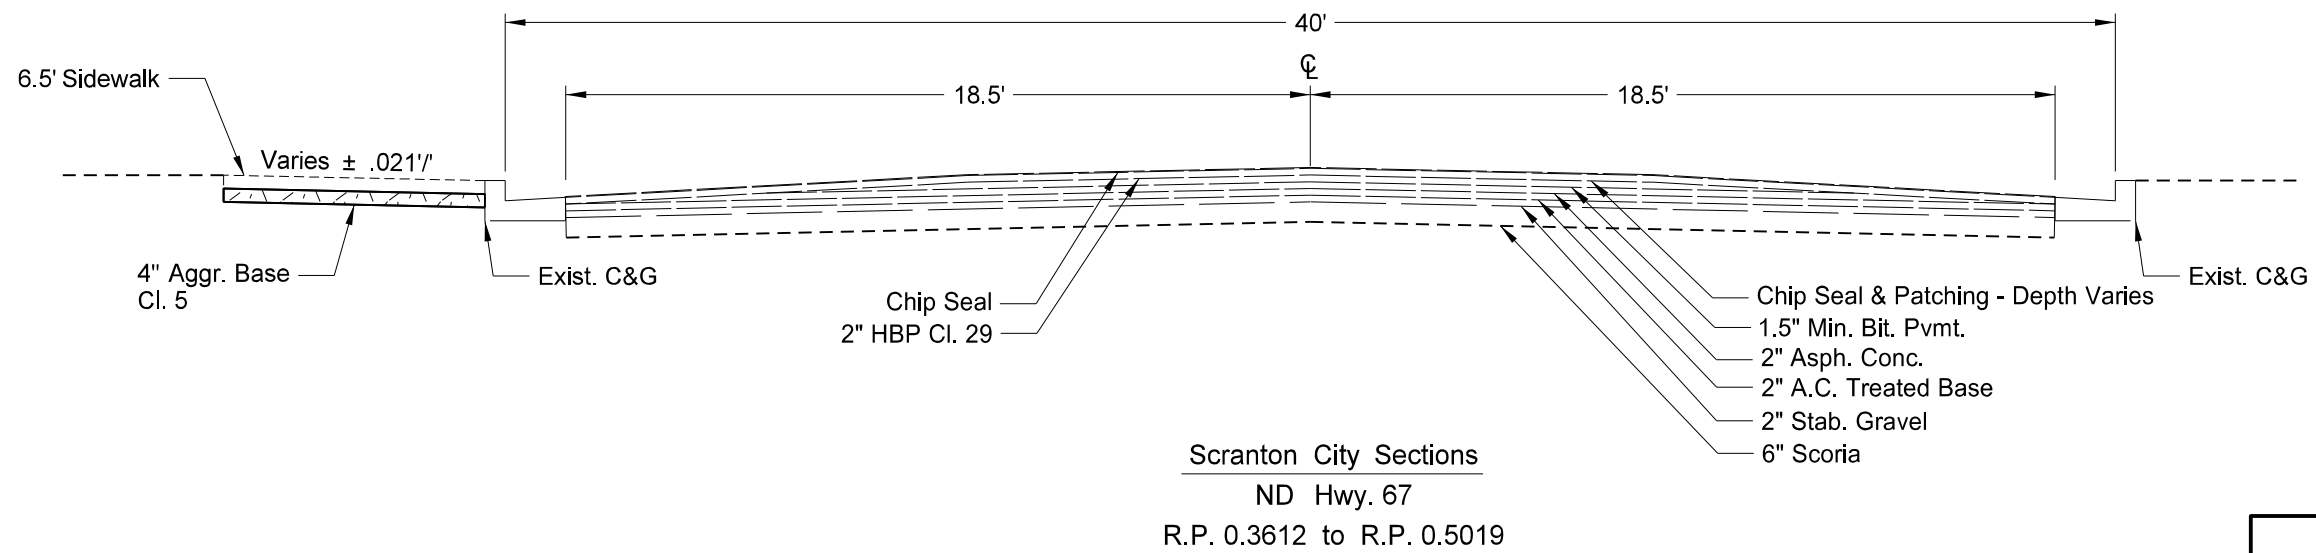


This document was originally issued and sealed by Rob Rayhorn Registration Number PE- 4289, on 05/04/2017 and the original document is stored at the North Dakota Department of Transportation

Existing Typical Sections  
Chip Seal  
ND 67, from US 12 North to County Line



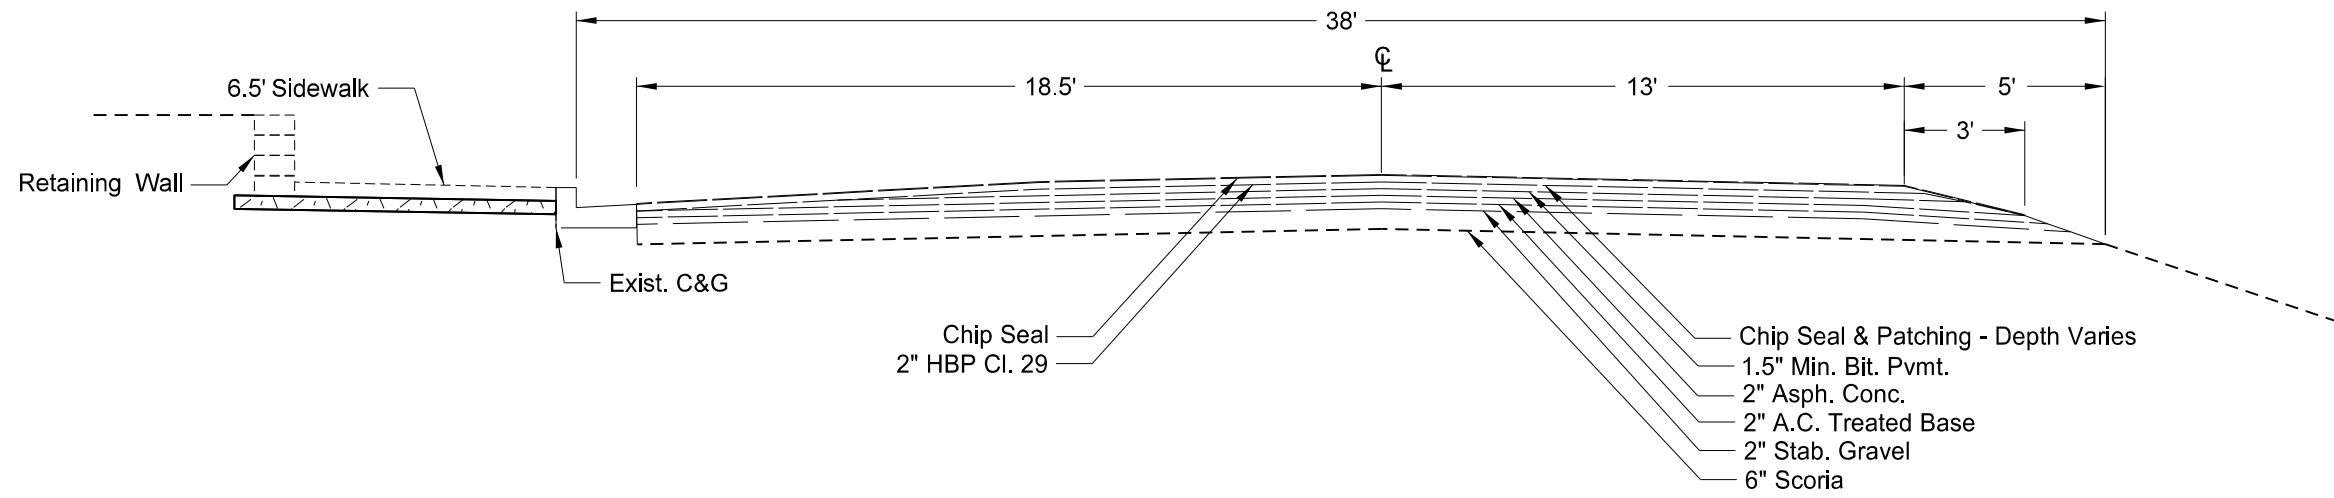

Scranton City Section  
 ND Hwy. 67  
 R.P. 0.5019 to R.P. 0.7265

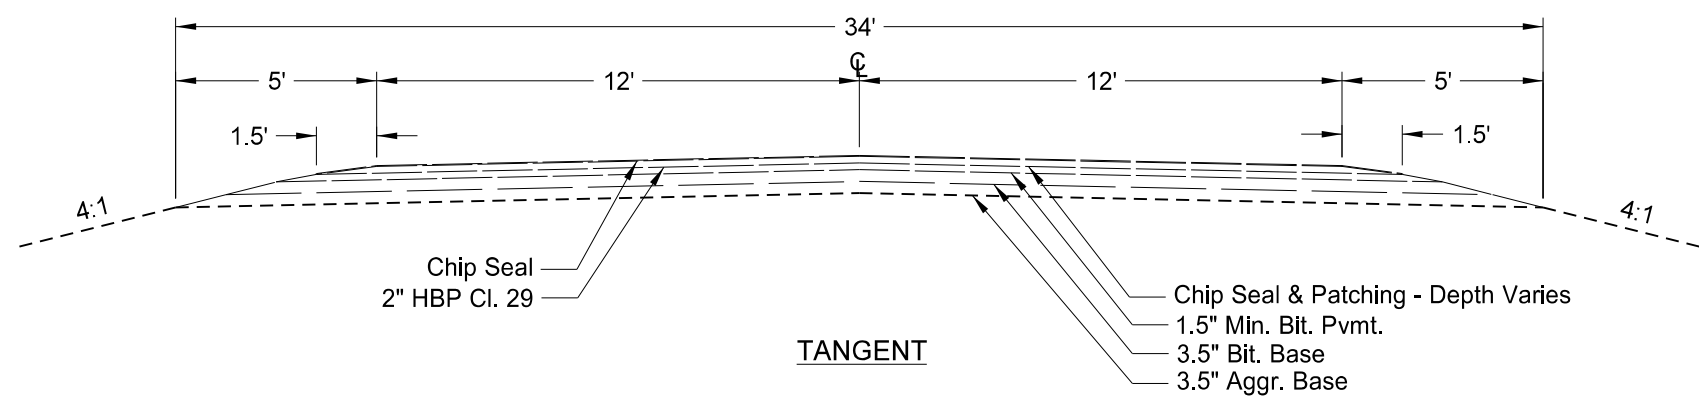


TANGENT  
 ND Hwy.67  
 R.P. 0.7265 to R.P. 9.000

Curve section same as tangent  
 except for superelevation.

This document was originally issued and sealed by Rob Rayhorn, Registration Number PE- 4289, on 05/04/2017 and the original document is stored at the North Dakota Department of Transportation.


Existing Typical Sections  
 Chip Seal  
 ND 67, from US 12 North to County Line

STATE	PROJECT NO.	SECTION NO.	SHEET NO.
ND	H-5-067(012)000	30	5

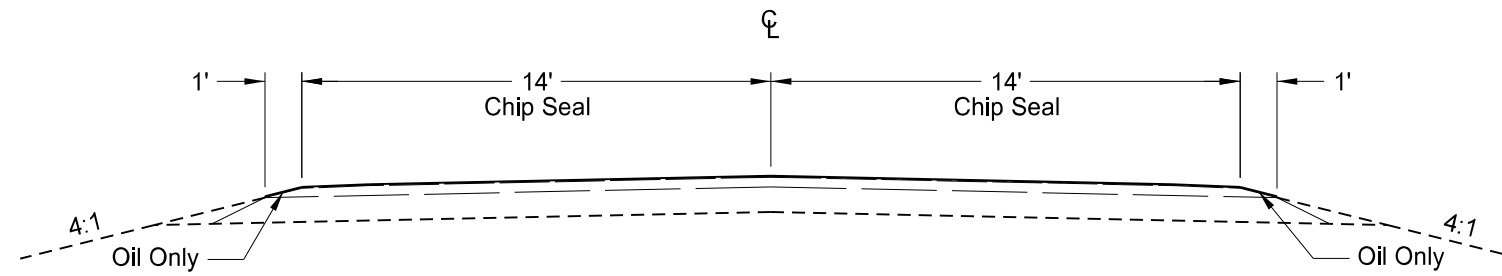

Bowman County Road 645  
RP -0.285 to RP -0.047

Note: RP -0.047 to RP 0.000 (Intersection of Co. Rd. 645 and East Loop) Width Varies see Loop Intersection Detail

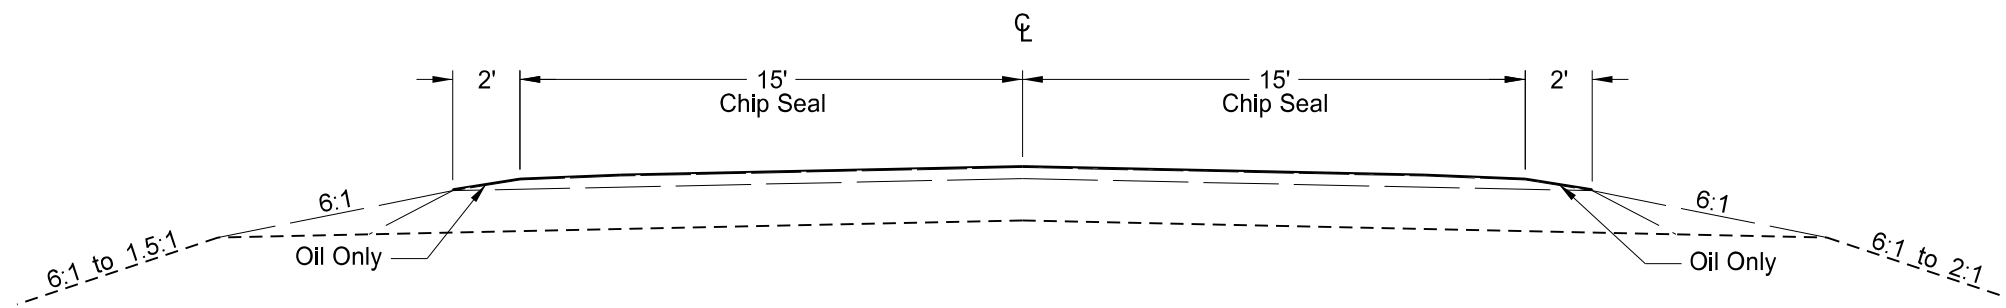


ND Hwy 67  
R.P. 0.1323 to R.P. 0.2261

Note: R.P. 0.000 to R.P. 0.0409 (Begin Bridge) and R.P. 0.1102 (End Bridge) to R.P. 0.1323 Width Varies see Loop Intersection Detail

This document was originally issued and sealed by Rob Rayhorn Registration Number PE- 4289, on 05/04/2017 and the original document is stored at the North Dakota Department of Transportation

Proposed Typical Sections  
Chip Seal  
ND 67, from US 12 North to County Line

	STATE	PROJECT NO.	SECTION NO.	SHEET NO.
	ND	H-5-067(012)000	30	6

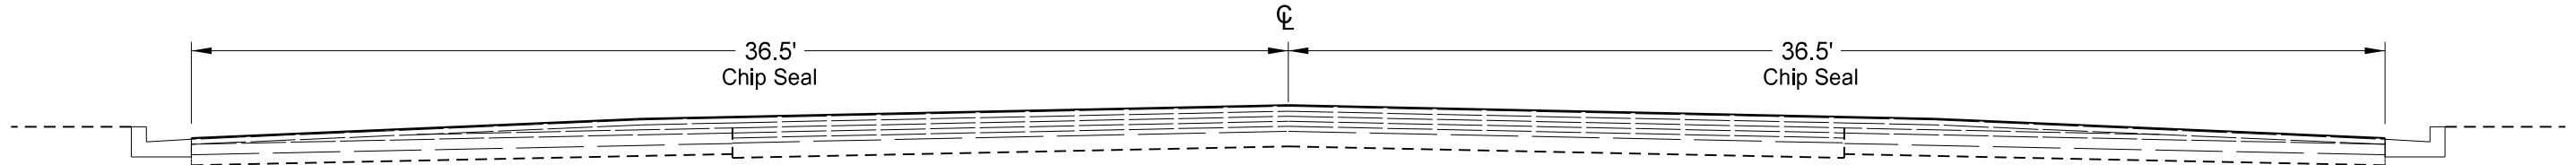


Scranton City Sections  
Main Street  
R.P. 0.2428 to R.P. 0.2762

Note: Width varies from R.P. 0.2261 to R.P. 0.2428

This document was originally issued and sealed by Rob Rayhorn Registration Number PE- 4289, on 05/04/2017 and the original document is stored at the North Dakota Department of Transportation


Proposed Typical Sections  
Chip Seal  
ND 67, from US 12 North to County Line

STATE	PROJECT NO.	SECTION NO.	SHEET NO.
ND	H-5-067(012)000	30	7

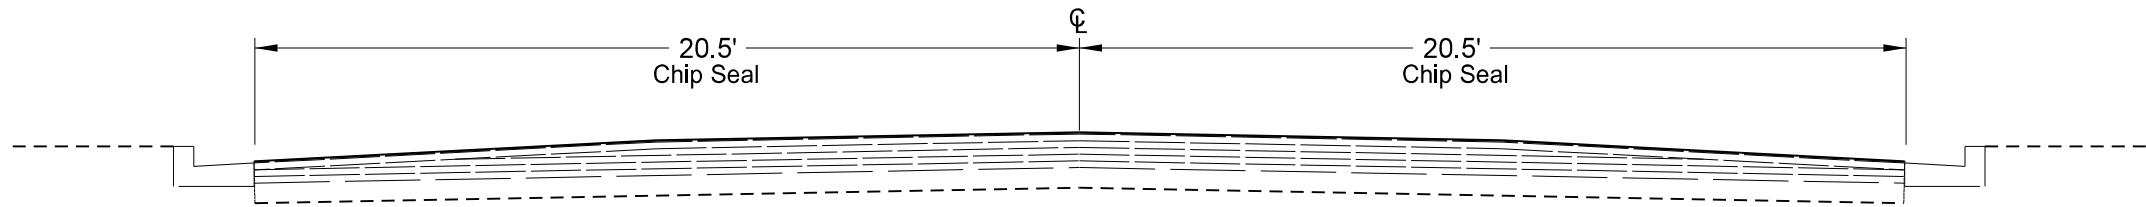

Brodie Street  
R.P. 0.2928 to R.P. 0.3271


Note: R.P. 0.2762 to R.P. 0.2928 width varies  
see Scranton Intersection Detail  
Note: R.P. 0.3271 to R.P. 0.3612 width varies  
see Scranton Intersection Detail

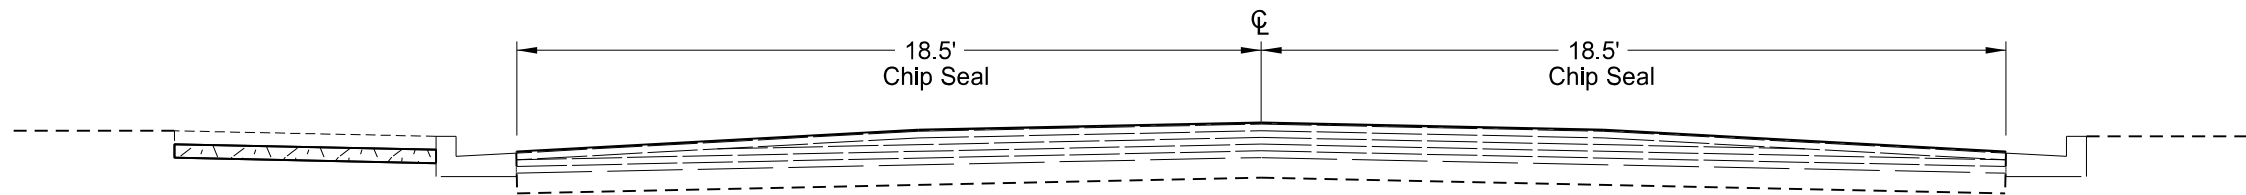


Scranton City Sections  
ND Hwy. 67  
R.P. 0.3612 to R.P. 0.5019

This document was originally issued and sealed by Rob Rayhorn Registration Number PE- 4289, on 05/04/2017 and the original document is stored at the North Dakota Department of Transportation

Proposed Typical Sections  
Chip Seal  
ND 67, from US 12 North to County Line

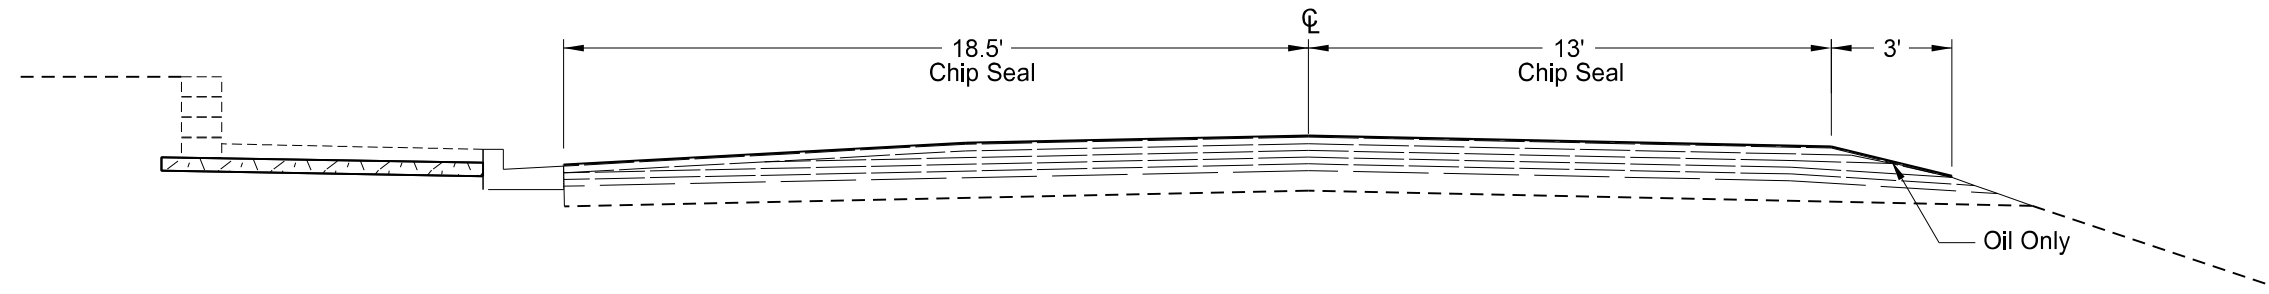

Scranton City Section  
 ND Hwy. 67  
 R.P. 0.5019 to R.P. 0.7265

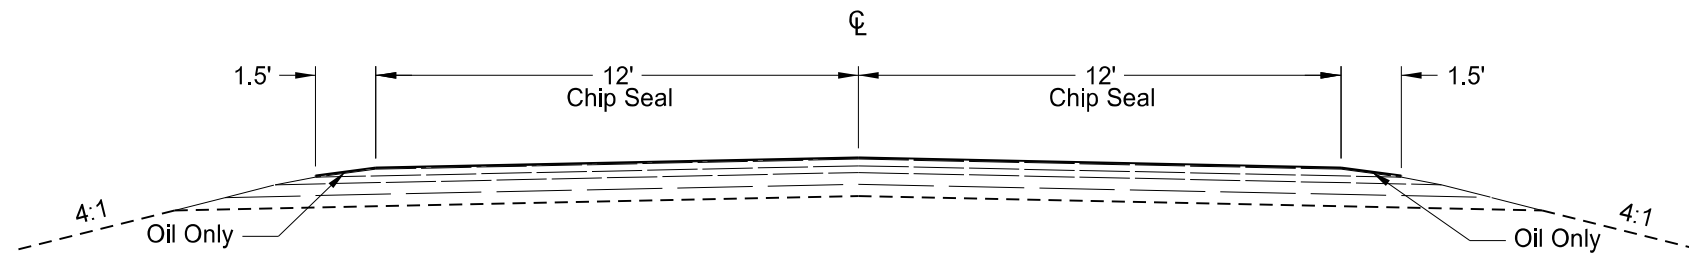

TANGENT  
 ND Hwy.67  
 R.P. 0.7265 to R.P. 9.0000

Curve section same as tangent  
 except for superelevation.

This document was originally issued and sealed by Rob Rayhorn Registration Number PE- 4289, on 05/04/2017 and the original document is stored at the North Dakota Department of Transportation

Proposed Typical Sections  
 Chip Seal  
 ND 67, from US 12 North to County Line



NDDOT ABBREVIATIONS

? This is a special text character used in the labeling of existing features. It indicates a feature that has an unknown characteristic, potentially based on: lack of description, location accuracy or purpose.

Abn abandoned  
 Abut abutment  
 Ac acres  
 Adj adjusted  
 Aggr aggregate  
 Ahd ahead  
 ARV air release valve  
 Align alignment  
 Al alley  
 Alt alternate  
 Alum aluminum  
 ADA Americans with Disabilities Act  
 A ampere  
 & and  
 Appr approach  
 Approx approximate  
 ACP asbestos cement pipe  
 Asph asphalt  
 AC asphalt cement  
 Assmd assumed  
 @ at  
 Atten attenuation  
 ATR automatic traffic recorder  
 Ave Avenue  
 Avg average  
 ADT average daily traffic  
 Az azimuth  
 Bk back  
 BF back face  
 Bs backsight  
 Balc balcony  
 B Wire barbed wire  
 Barr barricade  
 Btry battery  
 Brg bearing  
 BI beehive inlet  
 Beg begin  
 BM bench mark  
 Bkwy bikeway  
 Bit bituminous  
 Blk block  
 Bd Ft board feet  
 BH bore hole  
 BS both sides  
 Bot bottom  
 Blvd Boulevard  
 Bndry boundary  
 BC brass cap  
 Brkwy breakaway  
 Br bridge  
 Bldg building

BV butterfly valve  
 Byp bypass  
 C Gdrl cable guardrail  
 Calc calculate  
 Cd candela  
 CIP cast iron pipe  
 CB catch basin  
 CRS cationic rapid setting  
 C Gd cattle guard  
 C To C center to center  
 Cl or C centerline  
 Cm centimeter  
 Ch chain  
 Chnlk chain-link  
 Ch Blk channel block  
 Ch Ch channel change  
 Chk check  
 Chsld chiseled  
 Cir circle  
 Cl class  
 Cl clay  
 Cl F clay fill  
 Cl Hvy clay heavy  
 Cl Lm clay loam  
 Clnt clean-out  
 Clr clear  
 Cl&gr clearing & grubbing  
 Co S coal slack  
 Comb. combination  
 Coml commercial  
 Compr compression  
 CADD computer aided drafting & design  
 Conc concrete  
 Cond conductor  
 Const construction  
 Cont continuous  
 CSB continuous split barrel sample  
 Contr contraction  
 Contr contractor  
 CP control point  
 Coord coordinate  
 Cor corner  
 Corr corrected  
 CAES corrugated aluminum end section  
 CAP corrugated aluminum pipe  
 CMES corrugated metal end section  
 CMP corrugated metal pipe  
 CPVCP corrugated poly-vinyl chloride pipe  
 CSES corrugated steel end section  
 CSP corrugated steel pipe  
 C coulomb  
 Co County  
 Crse course  
 C Gr course gravel  
 CS course sand

Ct Court  
 Xarm cross arm  
 Xbuck cross buck  
 Xsec cross sections  
 Xing crossing  
 Xrd Crossroad  
 Crn crown  
 CF cubic feet  
 M3 cubic meter  
 M3/s cubic meters per second  
 CY cubic yard  
 Cy/mi cubic yards per mile  
 Culv culvert  
 C&G curb & gutter  
 CI curb inlet  
 CR curb ramp  
 CS curve to spiral  
 C cut  
 Dd Ld dead load  
 Defl deflection  
 Defm deformed  
 Deg or D degree  
 DInt delineate  
 DIntr delineator  
 Depr depression  
 Desc description  
 Det detail  
 DWP detectable warning panel  
 Dtr detour  
 Dia diameter  
 Dir direction  
 Dist distance  
 DM disturbed material  
 DB ditch block  
 DG ditch grade  
 Dbl double  
 Dn down  
 Dwg drawing  
 Dr drive  
 Drwy driveway  
 DI drop inlet  
 D dry density  
 Ea each  
 Esmt easement  
 E East  
 EB Eastbound  
 Elast elastomeric  
 EL electric locker  
 E Mtr electric meter  
 Elec electric/al  
 EDM electronic distance meter  
 Elev or El elevation  
 Ellipt elliptical  
 Emb embankment  
 Emuls emulsion/emulsified

ES end section  
 Engr engineer  
 ESS environmental sensor station  
 Eq equal  
 Eq equation  
 Evgr evergreen  
 Exc excavation  
 Exst existing  
 Exp expansion  
 Expy Expressway  
 E external of curve  
 Extru extruded  
 FOS factor of safety  
 F Fahrenheit  
 FS far side  
 F farad  
 Fed Federal  
 FP feed point  
 Ft feet/foot  
 Fn fence  
 Fn P fence post  
 FO fiber optic  
 FB field book  
 FD field drive  
 F fill  
 FAA fine aggregate angularity  
 FS fine sand  
 FH fire hydrant  
 Fl flange  
 Flrd flared  
 FES flared end section  
 F Bcn flashing beacon  
 FA flight auger sample  
 FL flow line  
 Ftg footing  
 FM force main  
 Fs foresight  
 Fnd found  
 Fdn foundation  
 Frac fractional  
 Frwy freeway  
 Frt front  
 FF front face  
 F Disp fuel dispenser

NORTH DAKOTA DEPARTMENT OF TRANSPORTATION	
07-01-14	
REVISIONS	
DATE	CHANGE

This document was originally issued and sealed by Roger Weigel, Registration Number PE-2930, on 07/01/14 and the original document is stored at the North Dakota Department of Transportation

NDDOT ABBREVIATIONS

D-101-2

FFP	fuel filler pipes	IPn	Iron Pin	MC	medium curing	Ped	pedestal
FLS	fuel leak sensor	IP	iron Pipe	M	mega	Ped	pedestrian
Furn	furnish/ed	Jt	joint	Mer	meridian	PPP	pedestrian pushbutton post
Gal	gallon	J	joule	M	meter	Pen.	penetration
Galv	galvanized	Jct	junction	M/s	meters per second	Perf	perforated
Gar	garage	K	kelvin	M	mid ordinate of curve	Per.	perimeter
Gs L	gas line	Kn	kilo newton	Mi	mile	PL	pipeline
G Reg	gas line regulator	Kpa	kilo pascal	MM	mile marker	PI	place
GMV	gas main valve	Kg	kilogram	MP	mile post	P&P	plan & profile
G Mtr	gas meter	Kg/m3	kilogram per cubic meter	MI	milliliter	PL	plastic limit
GSV	gas service valve	Km	kilometer	Mm	millimeter	PI	plate
GVP	gas vent pipe	K	Kip(s)	Mm/hr	millimeters per hour	Pt	point
GV	gate valve	LS	Land Surveyor (licensed)	Min	minimum	PCC	point of compound curve
Ga	gauge	LSIT	Land Surveyor In Training	Misc	miscellaneous	PC	point of curve
Geod	geodetic	Ln	lane	Mon	monument	PI	point of intersection
GIS	Geographical Information System	Lg	large	Mnd	mound	PRC	point of reverse curvature
G	giga	Lat	latitude	Mtbl	mountable	PT	point of tangent
GPS	Global Positioning System	Lt	left	Mtd	mounted	POC	point on curve
Gov	government	L	length of curve	Mtg	mounting	POT	point on tangent
Grd	graded/grade	Lens	lenses	Mk	muck	PE	polyethylene
Gr	gravel	Lvl	level	Mun	municipal	PVC	polyvinyl chloride
Grnd	ground	LB	level book	N	nano	PCC	Portland Cement concrete
GWM	ground water monitor	Lvng	leveling	NGS	National Geodetic Survey	Lb or #	pounds
Gdrl	guardrail	Lht	light	NS	near side	PP	power pole
Gtr	gutter	LP	light pole	Neop	neoprene	Preempt	preemption
H Plg	H piling	Ltg	lighting	Ntwk	network	Prefab	prefabricated
Hdwl	headwall	Lig Co	lignite coal	N	newton	Prfmd	performed
Ha	hectare	Lig Sl	lignite slack	N	North	Prep	preparation
Ht	height	LF	linear foot	NE	North East	Press.	pressure
HI	height of instrument	Liq	liquid	NW	North West	PRV	pressure relief valve
Hel	helical	LL	liquid limit	NB	Northbound	Prestr	prestressed
H	henry	L	litre	No. or #	number	Pvt	private
HZ	hertz	Lm	loam	Obsc	obscure(d)	PD	private drive
HDPE	high density polyethylene	Loc	location	Obsn	observation	Prod.	production/produce
HM	high mast	LC	long chord	Ocpd	occupied	Prog	programmed
HP	high pressure	Long.	longitude	Ocpy	occupy	Prop.	property
HPS	high pressure sodium	Lp	loop	Off Loc	office location	Prop Ln	property line
Hwy	highway	LD	loop detector	O/s	offset	Ppsd	proposed
Hor	horizontal	Lm	lumen	OC	on center	PB	pull box
HBP	hot bituminous pavement	Lum	luminaire	C	one dimensional consolidation		
HMA	hot mix asphalt	L Sum	lump sum	OC	organic content		
Hr	hour(s)	Lx	lux	Orig	original		
Hyd	hydrant	ML	main line	O To O	out to out		
Ph	hydrogen ion content	M Hr	man hour	OD	outside diameter		
Id	identification	MH	manhole	OH	overhead		
In or "	inch	Mkd	marked	PMT	pad mounted transformer		
Incl	inclinometer tube	Mkr	marker	Pg	pages		
IMH	inlet manhole	Mkg	marking	Pntd	painted		
ID	inside diameter	MA	mast arm	Pr	pair		
Inst	instrument	Matl	material	Pnl	panel		
Intchg	interchange	Max	maximum	Pk	park		
Intmdt	intermediate	MC	meander corner	PK	Parker-Kalon nail		
Intscn	intersection	Meas	measure	Pa	pascal		
Inv	invert	Mdn	median	PSD	passing sight distance		
IM	iron monument	MD	median drain	Pvmt	pavement		

NORTH DAKOTA DEPARTMENT OF TRANSPORTATION	
07-01-14	
REVISIONS	
DATE	CHANGE
08-03-15	General Revisions

This document was originally issued and sealed by Roger Weigel, Registration Number PE-2930, on 08/03/15 and the original document is stored at the North Dakota Department of Transportation



NDDOT ABBREVIATIONS

Qty	quantity	SN	sign number	Tan	tangent	Wb	weber
Qtr	quarter	Sig	signal	T	tangent (semi)	WIM	weigh in motion
Rad or R	radius	Si Cl	silt clay	TS	tangent to spiral	W	west
RR	railroad	Si Cl Lm	silty clay loam	Tel	telephone	WB	westbound
Rlwy	railway	Si Lm	silty loam	Tel B	Telephone Booth	Wrng	wiring
Rsd	raised	Sgl	single	Tel P	telephone pole	W/	with
RTP	random traverse point	SC	slow curing	Tv	television	W/o	without
Rge or R	range	SS	slow setting	Temp	temperature	WC	witness corner
RC	rapid curing	Sm	small	Temp	temporary	WGS	world geodetic system
Rec	record	S	South	TBM	temporary bench mark	Z	zenith
Rcy	recycle	SE	South East	T	tesla		
RAP	recycled asphalt pavement	SW	South West	T	thinwall tube sample		
RPCC	recycled portland cement concrete	SB	Southbound	T/mi	tons per mile		
Ref	reference	Sp	spaces	Ts	topsoil		
R Mkr	reference marker	Spcl	special	Twp or T	township		
RM	reference monument	SA	special assembly	Traf	traffic		
Refl	reflectorized	SP	special provisions	TSCB	traffic signal control box		
RCB	reinforced concrete box	G	specific gravity	Tr	trail		
RCES	reinforced concrete end section	Spk	spike	Transf	transformer		
RCP	reinforced concrete pipe	SC	spiral to curve	TB	transit book		
RCPS	reinforced concrete pipe sewer	ST	spiral to tangent	Trans	transition		
Reinf	reinforcement	SB	split barrel sample	TT	transmission tower		
Res	reservation	SH	sprinkler head	Trans	transverse		
Ret	retaining	SV	sprinkler valve	Trav	traverse		
Rev	reverse	Sq	square	TP	traverse point		
Rt	right	SF	square feet	Trtd	treated		
R/W	right of way	Km2	square kilometer	Trmt	treatment		
Riv	river	M2	square meter	Qc	triaxial compression		
Rd	road	SY	square yard	TERO	tribal employment rights ordinance		
Rdbd	road bed	Stk	stake	Tpl	triple		
Rdwy	roadway	Std	standard	TP	turning point		
RWIS	roadway weather information system	N	standard penetration test	Typ	typical		
Rk	rock	Std Specs	standard specifications	Qu	unconfined compressive strength		
Rt	route	Sta	station	Ugrnd	underground		
Salv	salvage(d)	Sta Yd	station yards	USC&G	US Coast & Geodetic Survey		
Sd	sand	Stm L	steam line	USGS	US Geologic Survey		
Sdy Cl	sandy clay	SEC	steel encased concrete	Util	utility		
Sdy Cl Lm	sandy clay loam	SMA	stone matrix asphalt	VG	valley gutter		
Sdy Fl	sandy fill	SSD	stopping sight distance	Vap	vapor		
Sdy Lm	sandy loam	SD	storm drain	Vert	vertical		
San	sanitary sewer line	St	street	VC	vertical curve		
Sc	scoria	SPP	structural plate pipe	VCP	vitrified clay pipe		
Sec	seconds	SPPA	structural plate pipe arch	V	volt		
Sec	section	Str	structure	Vol	volume		
SL	section line	Subd	subdivision	Wkwy	walkway		
Sep	separation	Sub	subgrade	W	water content		
Seq	sequence	Sub Prep	subgrade preperation	WGV	water gate valve		
Serv	service	Ss	subsoil	WL	water line		
Sh	shale	SE	superelevation	WM	water main		
Sht	sheet	SS	supplement specification	WMV	water main valve		
Shtng	sheeting	Supp	supplemental	W Mtr	water meter		
Shldr	shoulder	Surf	surfacing	WSV	water service valve		
Sw	sidewalk	Surv	survey	WW	water well		
S	siemens	Sym	symmetrical	W	watt		
SD	sight distance	SI	systems international	Wrng	wearing		

NORTH DAKOTA DEPARTMENT OF TRANSPORTATION	
07-01-14	
REVISIONS	
DATE	CHANGE
08-03-15	General Revisions

This document was originally issued and sealed by Roger Weigel, Registration Number PE-2930, on 08/03/15 and the original document is stored at the North Dakota Department of Transportation

NDDOT UTILITY COMPANY AND ORGANIZATION ABBREVIATIONS

D-101-10

702COM 702 Communications  
 ACCENT Accent Communications  
 AGASSIZ WU Agassiz Water Users Incorporated  
 AGC Associated General Contractors of America  
 AII PI Alliance Pipeline  
 ALL SEAS WU All Seasons Water Users Association  
 AMOCO PI Amoco Pipeline Company  
 AMRDA HESS Amerada Hess Corporation  
 AT&T AT&T Corporation  
 B PAW Bear Paw Energy Incorporated  
 BAKER ELEC Baker Electric  
 BASIN ELEC Basin Electric Cooperative Incorporated  
 BEK TEL Bek Communications Cooperative  
 BELLE PL Belle Fourche Pipeline Company  
 BLM Bureau of Land Management  
 BNSF Burlington Northern Santa Fe Railway  
 BOEING Boeing  
 BRNS RWD Barnes Rural Water District  
 BURK-DIV ELEC Burke-Divide Electric Cooperative  
 BURL WU Burleigh Water Users  
 Cable One Cable One  
 CABLE SERV Cable Services  
 CAP ELEC Capital Electric Cooperative Incorporat  
 CASS CO ELEC Cass County Electric Cooperative  
 CASS RWU Cass Rural Water Users Incorporated  
 CAV ELEC Cavalier Rural Electric Cooperative  
 CBLCOM Cablecom Of Fargo  
 CENEX PL Cenex Pipeline  
 CENT PL WATER DIST Central Pipe Line Water District  
 CENT PWR ELEC Central Power Electric Cooperative  
 COE Corps of Engineers  
 CONS TEL Consolidated Telephone  
 CONT RES Continental Resource Inc  
 CPR Canadian Pacific Railway  
 D O E Department Of Energy  
 DAK CARR Dakota Carrier Network  
 DAK CENT TEL Dakota Central Telephone  
 DAK RWD Dakota Rural Water District  
 DGC Dakota Gasification Company  
 DICKEY R NET Dickey Rural Networks  
 DICKEY RWU Dickey Rural Water Users Association  
 DICKEY TEL Dickey Telephone  
 DNRR Dakota Northern Railroad  
 DOME PL Dome Pipeline Company  
 DVELEC Dakota Valley Electric Cooperative  
 DVMW Dakota, Missouri Valley & Western  
 ENBRDG Enbridge Pipelines Incorporated  
 ENVENTIS Enventis Telephone  
 FALK MNG Falkirk Mining Company  
 FHWA Federal Highway Administration  
 G FKS-TRL WD Grand Forks-traill Water District  
 GETTY TRD & TRAN Getty Trading & Transportation  
 GLDN W ELEC Golden West Electric Cooperative  
 GRGS CO TEL Griggs County Telephone

GT PLNS NAT GAS Great Plains Natural Gas Company  
 HALS TEL Halstad Telephone Company  
 IDEA1 Idea1  
 INT-COMM TEL Inter-Community Telephone Company  
 KANEB PL Kaneb Pipeline Company  
 KEM ELEC Kem Electric Cooperative Incorporated  
 KOCH GATH SYS Koch Gathering Systems Incorporated  
 LKHD PL Lakehead Pipeline Company  
 LNGDN RWU Langdon Rural Water Users Incorporated  
 LWR YELL R ELEC Lower Yellowstone Rural Electric  
 MCKNZ CON McKenzie Consolidated Telcom  
 MCKENZIE ELEC McKenzie Electric Cooperative  
 MCKNZ WRD McKenzie County Water Resource District  
 MCLEOD McLeod USA  
 MCLN ELEC McLean Electric Cooperative  
 MCLN-SHRDN R WAT McLean-Sheridan Rural Water  
 MDU Montana-dakota Utilities  
 MID-CONT CABLE Mid-Continent Cable  
 MIDSTATE TEL Midstate Telephone Company  
 MINOT CABLE Minot Cable Television  
 MINOT TEL Minot Telephone Company  
 MISS W W S Missouri West Water System  
 MNKOTA PWR Minnkota Power  
 MOR-GRAN-SOU ELEC Mor-gran-sou Electric Cooperative  
 MOUNT-WILLI ELEC Mountrail-williams Electric Cooperative  
 MRE LBTY TEL Moore & Liberty Telephone  
 MUNICIPAL City Water And Sewer  
 MUNICIPAL City Of '.....'  
 N CENT ELEC North Central Electric Cooperative  
 N VALL W DIST North Valley Water District  
 ND PKS & REC North Dakota Parks And Recreation  
 ND TEL North Dakota Telephone Company  
 NDDOT North Dakota Department of Transportation  
 NDSU SOIL SCI DEPT NDSU Soil Science Department  
 NEMONT TEL Nemont Telephone  
 NODAK R ELEC Nodak Rural Electric Cooperative  
 NOON FRMS TEL Noonan Farmers Telephone Company  
 NPR Northern Plains Railroad  
 NSP Northern States Power  
 NTH PRAIR RW Northern Prairie Rural Water Association  
 NTHN BRDR PL Northern Border Pipeline  
 NTHN PLNS ELEC Northern Plains Electric Cooperative Incorporated  
 NTHWSTRN REF Northwestern Refinery Company  
 NW COMM Northwest Communication Cooperation  
 ONEOK Oneok gas  
 OSHA Occupational Safety and Health Administration  
 OTTR TL PWR Otter Tail Power Company  
 P L E M Prairielands Energy Marketing  
 POLAR COM Polar Communications  
 PVT ELEC Private Electric  
 QWEST Qwest Communications  
 R&T W SUPPLY R & T Water Supply Association  
 RAMSEY R SEW Ramsey Rural Sewer Association  
 RAMSEY RW Ramsey Rural Water Association  
 RAMSEY UTIL Ramsey County Rural Utilities

RED RIV TEL Red River Rural Telephone  
 RESVTN TEL Reservation Telephone  
 ROBRTS TEL Roberts Company Telephone  
 R-RIDER ELEC Roughrider Electric Coop  
 RRVW Red River Valley & Western Railroad  
 RSR ELEC R.S.R. Electric Cooperative  
 S E W U South East Water Users Incorporated  
 SCOTT CABLE Scott Cable Television Dickinson  
 SHERDN ELEC Sheridan Electric Cooperative  
 SHEYN VLY ELEC Sheyenne Valley Electric Cooperative  
 SKYTECH Skyland Technologies Incorporated  
 SLOPE ELEC Slope Electric Cooperative Incorporated  
 SOURIS RIV TELCOM Souris River Telecommunications  
 ST WAT COMM State Water Commission  
 STATE LN WATER State Line Water Cooperative  
 STER ENG Sterling Energy  
 STUT RWU Stutsman Rural Water Users  
 SW PL PRJ Southwest Pipeline Project  
 T M C Turtle Mountain Communications  
 TCI TCI of North Dakota  
 TESORO GHG PLNS PL Tesoro High Plains Pipeline  
 TRI-CNTY WU Tri-County Water Users Incorporated  
 TRL CO RWU Traill County Rural Water Users  
 UNTD TEL United Telephone  
 UPPR SOUR WUA Upper Souris Water Users Association  
 US SPRINT U.S. Sprint  
 USAF MSL CABLE U.S.A.F. Missile Cable  
 USFWS US Fish and Wildlife Service  
 USW COMM U.S. West Communications  
 VRNDRY ELEC Verendrye Electric Cooperative  
 W RIV TEL West River Telephone Incorporated  
 WEB W. E. B. Water Development Association  
 WILLI RWA Williams Rural Water Association  
 WILSTN BAS PL Williston Basin Interstate Pipeline Company  
 WLSH RWD Walsh Water Rural Water District  
 WOLVRTN TEL Wolverton Telephone  
 XLENER Xcel Energy  
 YSVR Yellowstone Valley Railroad

NORTH DAKOTA DEPARTMENT OF TRANSPORTATION	
07-01-14	
REVISIONS	
DATE	CHANGE

This document was originally issued and sealed by Roger Weigel, Registration Number PE-2930, on 07/01/14 and the original document is stored at the North Dakota Department of Transportation

# Line Styles

## Existing Topography

- Existing Ground Void
- Existing Cemetary Boundary
- Existing Box Culvert Bridge
- Existing Concrete Surface
- Existing Drainage Structure
- Existing Gravel Surface
- Existing Riprap
- Existing Dirt Surface
- Existing Asphalt Surface
- Existing Tie Point Line
- Existing Railroad Centerline
- Existing Guardrail Cable
- Existing Guardrail Metal
- Existing Edge of Water
- Existing Fence
- Existing Railroad
- Existing Field Line
- Exst Flow
- Existing Curb
- Existing Valley Gutter
- Existing Driveway Gutter
- Existing Curb and Gutter
- Existing Mountable Curb and Gutter

- Existing 3-Cable w Posts
- Site Boundary
- Existing Berm, Dike, Pit, or Earth Dam
- Existing Ditch Block
- Existing Tree Boundary
- Existing Brush or Shrub Boundary
- Existing Retaining Wall
- Existing Planter or Wall
- Existing W-Beam Guardrail with Posts
- Existing Railroad Switch
- Gravel Pit - Borrow Area
- Existing Wet Area-Vegetation Break

## Proposed Topography

- 3-Cable w Posts
- Flow
- Fence
- Remove Line
- Wall
- Retaining Wall (Plan View)
- W-Beam w Posts

## Existing Utilities

- Existing Electrical
- Existing Fiber Optic Line
- Existing TV Fiber Optic
- Existing Gas Pipe
- Existing Overhead Utility Line
- Existing Power
- Existing Fuel Pipeline
- Existing Undefined Above Ground Pipe Line
- Existing Sanitary Sewer
- Existing Sanitary Force Main
- Existing Storm Drain
- Existing Storm Drain Force Main
- Existing Culvert
- Existing Telephone Line
- Existing TV Line
- Existing Water or Steam Line
- Existing Under Drain
- Existing Slotted Drain
- Existing Conduit
- Existing Conductor
- Existing Down Guy Wire Down Guy
- Existing Underground Vault or Lift Station

## Proposed Utilities

- 24 Inch Pipe
- Reinforced Concrete Pipe
- Under Drain
- Edge Drain

## Traffic Utilities

- Conductor
- Fiber Optic
- Existing Loop Detector
- Existing Double Micro Loop Detector
- Micro Loop Detector Double
- Existing Micro Loop Detector
- Micro Loop Detector
- Signal Head with Mast Arm
- Existing Signal Head with Mast Arm

## Sign Structures

- Existing Overhead Sign Structure
- Existing Overhead Sign Structure Cantilever
- Overhead Sign Structure Cantilever

NORTH DAKOTA DEPARTMENT OF TRANSPORTATION	
07-01-14	
REVISIONS	
DATE	CHANGE
09-23-16	Added and Revised Items, Organized by Functional Groups

This document was originally issued and sealed by Roger Weigel, Registration Number PE-2930, on 09/23/16 and the original document is stored at the North Dakota Department of Transportation

# Line Styles

D-101-21

## Right Of Way

- Easement
- Existing Easement
- Right of Way
- Existing Right of Way
- Existing Right of Way Railroad
- Existing Right of Way Not State Owned
- Existing Government Lot Line
- Existing Adjacent Block Lines
- Existing Adjacent Lot Lines
- Existing Adjacent Property Line
- Existing Adjacent Subdivision Lines
- Sight Distance Triangle Line
- Dimension Leader

## Boundary Control

- Existing City Corporate Limits or Reservation Boundary
- Existing State or International Line
- Existing Township
- Existing County
- Existing Section Line
- Existing Quarter Section Line
- Existing Sixteenth Section Line
- Existing Centerline
- Tangent Line

## Cross Sections and Typical

- Existing Ground
- Existing Topsoil (Cross Section View)
- Existing Ground Void (Not Surveyed)
- Existing Concrete
- Existing Aggregate (Cross Section View)
- Existing Curb and Gutter (Cross Section View)
- Existing Asphalt (Cross Section View)
- Existing Reinforcement Rebar

## Geotechnical

- Geotextile Fabric Type D
- Geogrid
- Geotextile Fabric Type R
- Geotextile Fabric Type R1
- Geotextile Fabric Type RR
- Geotextile Fabric Type S

## Countours

- Depression Contours
- Supplemental Contour

## Profile

- Subgrade, Subcut or Ditch Grade
- Topsoil Profile

## Striping

- Centerline Pavement Marking
- Barrier with Centerline Pavement Marking
- Barrier Pavement Marking
- Stripe 4 IN Dotted Extension White
- Stripe 8 IN Dotted Extension White
- Stripe 8 IN Lane Drop

## Pavement Joints

- Doweled Joint
- Tie Bar 30 Inch 4 Foot Center to Center
- Tie Bar 18 Inch 3 Foot Center to Center
- Tie Bar at Random Spacing

## Bridge Details

- Hidden Object
- Small Hidden Object
- Large Hidden Object
- Phantom Object
- Centerline Main
- Centerline
- Existing Ground (Details)
- Existing Conditions
- Sheet Piling

## Erosion Control

- Limits of Const Transition Line
- Bale Check
- Rock Check
- Floating Silt Curtain
- Silt Fence
- Excavation Limits
- Fiber Rolls

## Environmental

- Wetland Mitigation
- Existing Wetland Easement USFWS
- Existing Wetland Jurisdictional
- Existing Wetland
- Tree Row

NORTH DAKOTA DEPARTMENT OF TRANSPORTATION	
07-01-14	
REVISIONS	
DATE	CHANGE
09-23-16	Added and Revised Items, Organized by Functional Groups

This document was originally issued and sealed by  
**Roger Weigel,**  
 Registration Number  
**PE-2930,**  
 on **09/23/16** and the original document is stored at the  
 North Dakota Department  
 of Transportation

Symbols

	North Arrow (Half Scale)		Attenuation Device		Existing Railroad Battery Box		Existing Delineator Type E
	Truck Mounted Attenuator		Diamond Grade Delineator Type A		Existing Bush or Shrub		Existing EFB Misc
	Type I Barricade		Diamond Grade Delineator Type B		Existing Gas Cap or Stub		Existing Flashing Beacon
	Type II Barricade		Diamond Grade Delineator Type C		Existing Sanitary Cap or Stub		Existing Pipe Mounted Flasher
	Type III Barricade		Diamond Grade Delineator Type D		Existing Storm Drain Cap or Stub		Existing Pad Mounted Feed Point
	Catch Basin		Diamond Grade Delineator Type E		Existing Water Cap or Stub		Existing Pipe Mounted Feed Point with Pad
	Cairn or Stone Circle		Flexible Delineator		Existing Sanitary Cleanout		Existing Pole Mounted Feed Point
	Video Detection Camera		Flexible Delineator Type A		Existing Concrete Foundation		Existing Railroad Frog
	Storm Drain Cap or Stub		Flexible Delineator Type B		Existing Traffic Signal Controller		Existing Snow Gate 18
	Corrugated Metal End Section 18 Inch		Flexible Delineator Type C		Existing Pad Mounted Signal Controller		Existing Snow Gate 28
	Corrugated Metal End Section 24 Inch		Flexible Delineator Type D		Existing Sixteenth Section Corner		Existing Snow Gate 40
	Corrugated Metal End Section 30 Inch		Flexible Delineator Type E		Existing Quarter Section Corner		Existing Headwall
	Corrugated Metal End Section 36 Inch		Delineator Type A		Existing Section Corner		Existing Pedestrian Head with Number
	Corrugated Metal End Section 42 Inch		Delineator Type A Reset		Existing Railroad Crossbuck		Existing Signal Head
	Corrugated Metal End Section 48 Inch		Delineator Type B		Existing Satellite Dish		Existing Sprinkler Head
	Concrete Foundation		Delineator Type B Reset		Existing Fuel Dispensers		Existing Fire Hydrant
	Ground Connection Conductor		Delineator Type C		Existing Flexible Delineator Type A		Existing Catch Basin Drop Inlet
	Neutral Connection Conductor		Delineator Type D		Existing Flexible Delineator Type B		Existing Curb Inlet
	Phase 1 Connection Conductor		Delineator Type E		Existing Flexible Delineator Type C		Existing Manhole Inlet
	Phase 2 Connection Conductor		Delineator Drums		Existing Flexible Delineator Type D		Existing Junction Box
	Traffic Cone		Spot Elevation		Existing Flexible Delineator Type E		
	Signal Controller		Existing Access Control Arrow		Existing Delineator Type A		
	Pad Mounted Signal Controller		Existing Artifact		Existing Delineator Type B		
	Alignment Data Point		Existing Flashing Beacon		Existing Delineator Type C		
	Emergency Vehicle Detector		Existing Benchmark		Existing Delineator Type D		

NORTH DAKOTA DEPARTMENT OF TRANSPORTATION	
07-01-14	
REVISIONS	
DATE	CHANGE

This document was originally issued and sealed by Roger Weigel, Registration Number PE-2930, on 07/01/14 and the original document is stored at the North Dakota Department of Transportation

Symbols




























 









 

 



 










   










 




 
 
 





 

 

 











	Existing Light Standard		Existing Manhole with Valve Water		Existing Telephone Pole		Existing Undefined Manhole
	Existing High Mast Light Standard 10 Luminaire		Existing Water Manhole		Existing Wood Pole		Existing Undefined Pull Box
	Existing High Mast Light Standard 3 Luminaire		Existing Mile Post Type A		Existing Post		Existing Undefined Pedestal
	Existing High Mast Light Standard 4 Luminaire		Existing Mile Post Type B		Existing Pedestrian Push Button Post		Existing Undefined Valve
	Existing High Mast Light Standard 5 Luminaire		Existing Mile Post Type C		Existing Control Point CP		Existing Undefined Pipe Vent
	Existing High Mast Light Standard 6 Luminaire		Existing Reference Marker		Existing Control Point GPS-RTK		Existing Gas Valve
	Existing High Mast Light Standard 7 Luminaire		Existing RW Marker		Existing Control Point TRI		Existing Water Valve
	Existing High Mast Light Standard 8 Luminaire		Existing Utility Marker		Existing Reference Marker Point NGS		Existing Fuel Pipe Vent
	Existing High Mast Light Standard 9 Luminaire		Iron Monument Found		Existing Pull Box		Existing Gas Pipe Vent
	Existing Overhead Sign Structure Load Center		Iron Pin R/W Monument		Existing Intelligent Transportation Pull Box		Existing Sanitary Pipe Vent
	Existing Luminaire		Existing Object Marker Type I		Existing Water Pump		Existing Storm Drain Pipe Vent
	Existing Light Standard Luminaire		Existing Object Marker Type II		Existing Slotted Reinforced Concrete Pipe		Existing Water Pipe Vent
	Existing Federal Mailbox		Existing Object Marker Type III		Existing RR Profile Spot		Existing Weather Station
	Existing Private Mailbox		Existing Electrical Pedestal		Existing Fuel Leak Sensors		Existing Ground Water Well Bore Hole
	Existing Meander Section Corner		Existing Telephone Pedestal		Existing Highway Sign		Existing Windmill or Tower
	Existing Meter		Existing Fiber Optic Telephone Pedestal		Existing Miscellaneous Spot		Existing Witness Corner
	Existing Electrical Manhole		Existing TV Pedestal		Existing Lighting Standard Pole		Flashing Beacon
	Existing Gas Manhole		Existing Fiber Optic TV Pedestal		Existing Traffic Signal Standard		Flagger
	Existing Sanitary Manhole		Existing Fuel Filler Pipes		Existing Transformer		Pipe Mounted Flasher
	Existing Sanitary Force Main Manhole		Existing Traverse PI Aerial Panel		Existing Large Evergreen Tree		Sanitary Force Main with Valve
	Existing Sanitary Manhole with Valve		Existing Pole		Existing Small Evergreen Tree		
	Existing Storm Drain Manhole		Existing Power Pole		Existing Large Tree		
	Existing Force Main Storm Drain Manhole		Existing Power Pole with Transformer		Existing Small Tree		
	Existing Force Main Storm Drain Manhole with Valve				Existing Tree Trunk		
	Existing Telephone Manhole				Existing Pad Mounted Traffic Signal Control Box		

NORTH DAKOTA DEPARTMENT OF TRANSPORTATION	
07-01-14	
REVISIONS	
DATE	CHANGE

 This document was originally issued and sealed by Roger Weigel, Registration Number PE-2930, on 07/01/14 and the original document is stored at the North Dakota Department of Transportation


# Symbols

D-101-32

 Pad Mounted Feed Point  Pipe Mounted Feed Point with Pad  Pole Mounted Feed Point  Headwall  Double Headwall with Vegetation Barrier  Single Headwall with Vegetation Barrier  Pole Mounted Head  Sprinkler Head  Fire Hydrant  Inlet Type 1  Inlet Type 2  Double Inlet Type 2  Inlet Grate Type 2  Junction Box  High Mast Light Standard 10 Luminaire  High Mast Light Standard 3 Luminaire  High Mast Light Standard 4 Luminaire  High Mast Light Standard 5 Luminaire  High Mast Light Standard 6 Luminaire  High Mast Light Standard 7 Luminaire  High Mast Light Standard 8 Luminaire  High Mast Light Standard 9 Luminaire  Relocate Light Standard  Overhead Sign Structure Load Center  Light Standard 100 Watt High Pressure Sodium Vapor Luminaire	 Light Standard 1000 Watt High Pressure Sodium Vapor Luminaire  Light Standard 150 Watt High Pressure Sodium Vapor Luminaire  Light Standard 175 Watt High Pressure Sodium Vapor Luminaire  Light Standard 200 Watt High Pressure Sodium Vapor Luminaire  Light Standard 250 Watt High Pressure Sodium Vapor Luminaire  Light Standard 310 Watt High Pressure Sodium Vapor Luminaire  Light Standard 35 Watt High Pressure Sodium Vapor Luminaire  Light Standard 400 Watt High Pressure Sodium Vapor Luminaire  Light Standard 50 Watt High Pressure Sodium Vapor Luminaire  Light Standard 70 Watt High Pressure Sodium Vapor Luminaire  Light Standard 700 Watt High Pressure Sodium Vapor Luminaire  Manhole  Manhole 48 Inch  Sanitary Force Main Manhole  Sanitary Sewer Manhole  Storm Drain Manhole  Storm Drain Manhole with Inlet  Reset Mile Post  Mile Post Type A  Mile Post Type B  Mile Post Type C  Right of Way Marker  Tubular Marker  Alignment Monument  Iron Pin Reference Monument	 Object Marker Type I  Object Marker Type II  Object Marker Type III  Caution Mode Arrow Panel  Back to Back Vertical Panel Sign  Double Direction Arrow Panel  Left Directional Arrow Panel  Right Directional Arrow Panel  Sequencing Arrow Panel  Truck Mounted Arrow Panel  Power Pole  Wood Pole  Pedestrian Push Button Post  Property Corner  Pull Box  Intelligent Transportation Pull Box  Sanitary Pump  Storm Drain Pump  Reinforced Pavement  Reinforced Concrete End Section 15 Inch  Reinforced Concrete End Section 18 Inch  Reinforced Concrete End Section 24 Inch  Reinforced Concrete End Section 30 Inch  Reinforced Concrete End Section 36 Inch  Reinforced Concrete End Section 42 Inch	 Reinforced Concrete End Section 48 Inch  Reinforced Concrete End Section 54 Inch  Reset Right of Way Marker  Reset USGS Marker  Right of Way Markers  Riser 30 Inch  Continuous Split Barrel Sample  Flight Auger Sample  Split Barrel Sample  Thinwall Tube Sample  Highway Sign  SNOW GATE 18 FT  SNOW GATE 28 FT  SNOW GATE 40 FT  Standard Penetration Test  Transformer  Inclinometer Tube  Underdrain Cleanout  Excavation Unit  Water Valve
--	--	---	--


NORTH DAKOTA DEPARTMENT OF TRANSPORTATION	
07-01-14	
REVISIONS	
DATE	CHANGE

This document was originally issued and sealed by  
**Roger Weigel,**  
 Registration Number  
 PE-2930,  
 on 07/01/14 and the original document is stored at the  
 North Dakota Department  
 of Transportation

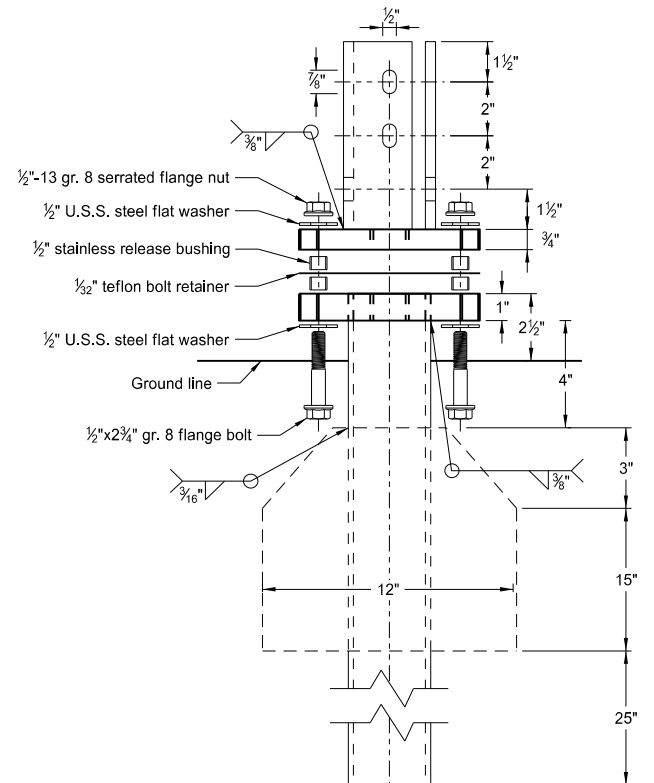


Multi-Directional Slip Base Assembly

Perforated Tube

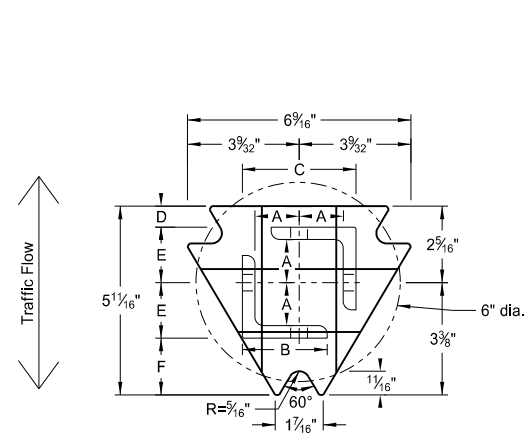

Top Post Receiver  
Plate - ASTM A572 grade 50  
Angle Receiver - 2 1/2 x 2 1/2 x 3/8 ASTM A36 structural angle

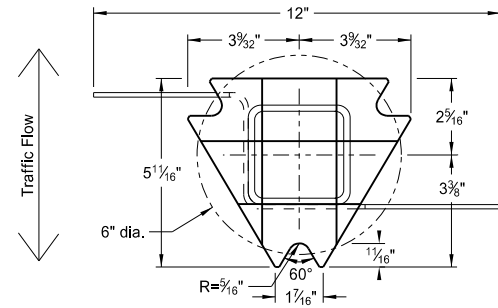

Bottom Soil Stub  
Tube - 3"x3"x7 gauge ASTM A500 grade B tube  
Stabilizing Wing - 7 gauge H.R.P.O. ASTM A1011  
Plate - ASTM A572 grade 50


Notes:

1. Slip base bolts shall be torqued as specified by the manufacturer.
2. Anchor shall have a yield strength of 43.9 KSI and tensile strength of 59.3 KSI.
3. The 4" vertical clearance is required for the anchor or breakaway base. The 4"x60" measurement shall be made above and below post location and also back and ahead of the post.
4. When used in concrete sidewalk, anchor shall be same except without the wings.
5. Four post signs shall have over 7' between the first and the fourth posts.


Telescoping Perforated Tube						
Number of Posts	Post Size in.	Wall Thickness Gauge	Sleeve Size in.	Wall Thickness Gauge	Slip Base	Anchor Size without Slip Base in.
1	2	12			No	2 1/4
1	2 1/4	12			No	2 1/2
1	2 1/2	12			(A)	3
1	2 1/2	10			Yes	
1	2 1/4	12	2	12	Yes	
1	2 1/2	12	2 1/4	12	Yes	
2	2	12			No	2 1/4
2	2 1/4	12			No	2 1/2
2	2 1/2	12			Yes	
2	2 1/2	12			Yes	
2	2 1/4	10	2	12	Yes	
2	2 1/2	12	2 1/4	12	Yes	
3 & 4	2 1/2	12			Yes	
3 & 4	2 1/2	10			Yes	
3 & 4	2 1/2	12	2 1/4	12	Yes	
3 & 4	2 1/4	12	2	12	Yes	
3 & 4	2 1/2	10	2 3/16	10	Yes	

Properties of Telescoping Perforated Tube						
Tube Size in.	Wall Thickness in.	U.S. Standard Gauge	Weight per Foot lbs.	Moment of Inertia in. <sup>4</sup>	Cross Sec. Area in. <sup>2</sup>	Section Modulus in. <sup>3</sup>
1 1/2 x 1 1/2	0.105	12	1.702	0.129	0.380	0.172
2 x 2	0.105	12	2.416	0.372	0.590	0.372
2 1/4 x 2 1/4	0.105	12	2.773	0.561	0.695	0.499
2 3/16 x 2 3/16	0.135	10	3.432	0.605	0.841	0.590
2 1/2 x 2 1/2	0.105	12	3.141	0.804	0.803	0.643
2 1/2 x 2 1/2	0.135	10	4.006	0.979	1.010	0.785


Top Post Receiver Data Table						
Square Post Sizes (B)	A	B	C	D	E	F
2 3/16"x10 ga.	1 9/64"	2 1/2"	3 1/32"	2 5/32"	1 33/64"	1 1/8"
2 1/2"x10 ga.	1 9/32"	2 1/2"	3 5/16"	5/8"	1 21/32"	1 3/4"

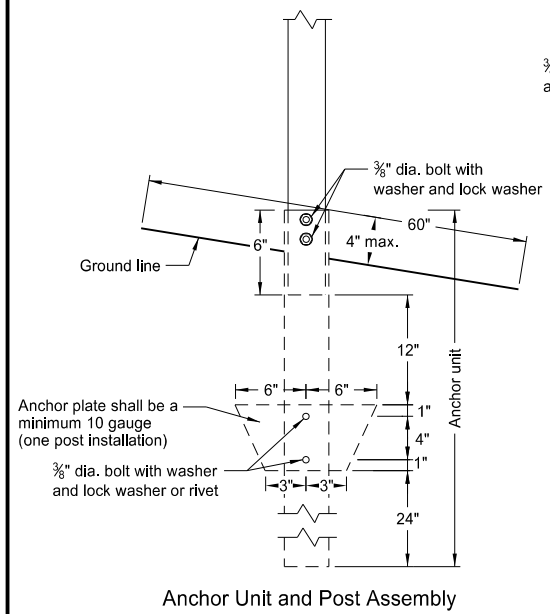


Anchor Unit and Post Assembly

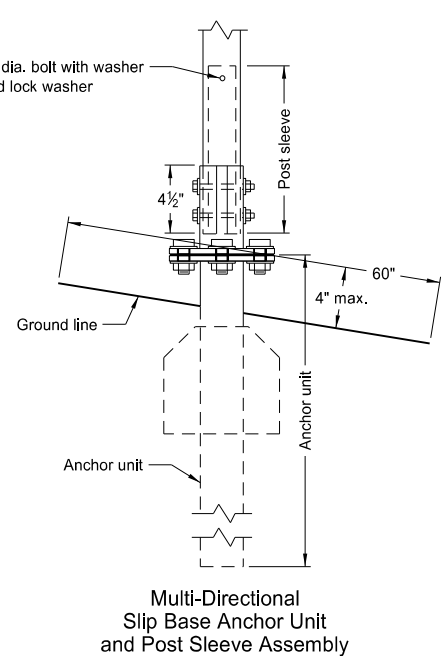

Multi-Directional Slip Base Anchor Unit and Post Sleeve Assembly

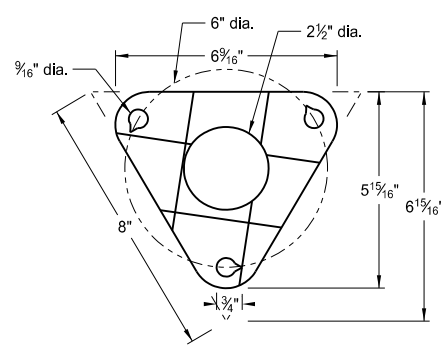

Bolt Retainer for Base Connection  
Bolt Retainer - 1/32" Reprocessed Teflon

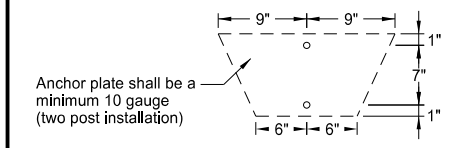



Anchor plate shall be a minimum 10 gauge (two post installation)

- (A) The breakaway base is required when the support is placed in weak soils. The Engineer shall determine if the soils are weak.
- (B) The 2 3/16"x10 ga. may be inserted into 2 1/2"x10 ga. for additional wind load.

NORTH DAKOTA DEPARTMENT OF TRANSPORTATION		This document was originally issued and sealed by <b>Roger Weigel,</b> Registration Number PE-2930, on 2/28/14 and the original document is stored at the North Dakota Department of Transportation
2-28-14		
REVISIONS		
DATE	CHANGE	




U-Channel Post

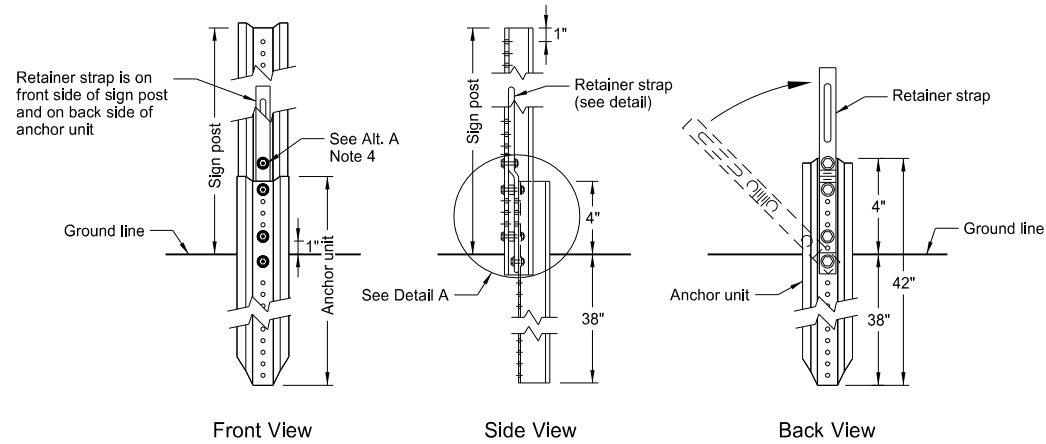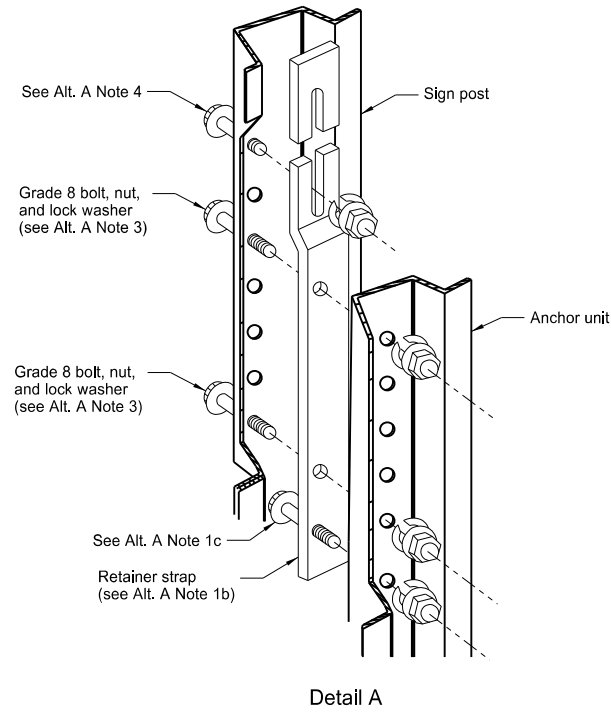


Breakaway U-Channel Detail Alternate A

A maximum of 2 posts shall be installed within 7'.

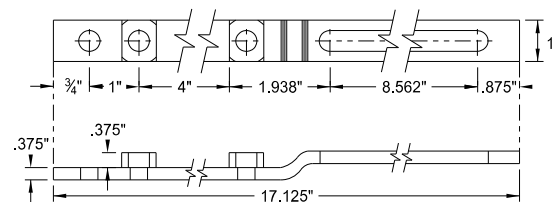


Retainer Strap Detail

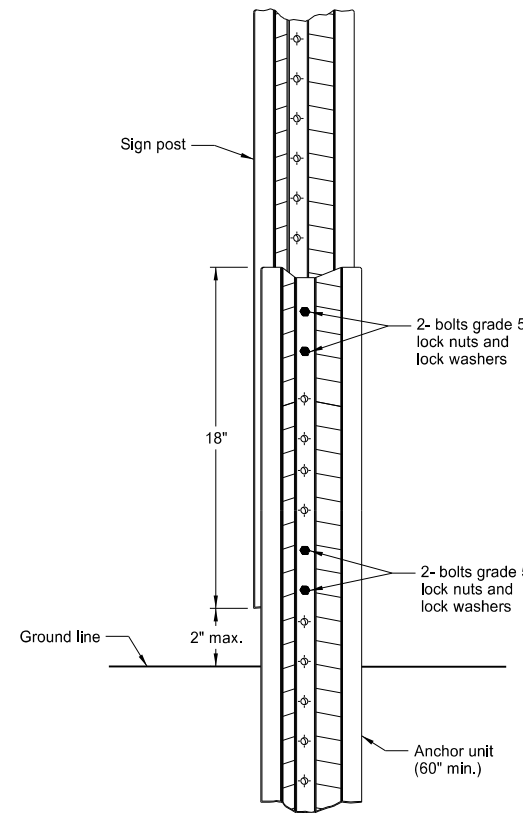

Breakaway U-Channel Splice Detail Alternate B (2.5 and 3 lb/ft)

A maximum of 3 posts shall be installed within 7'.

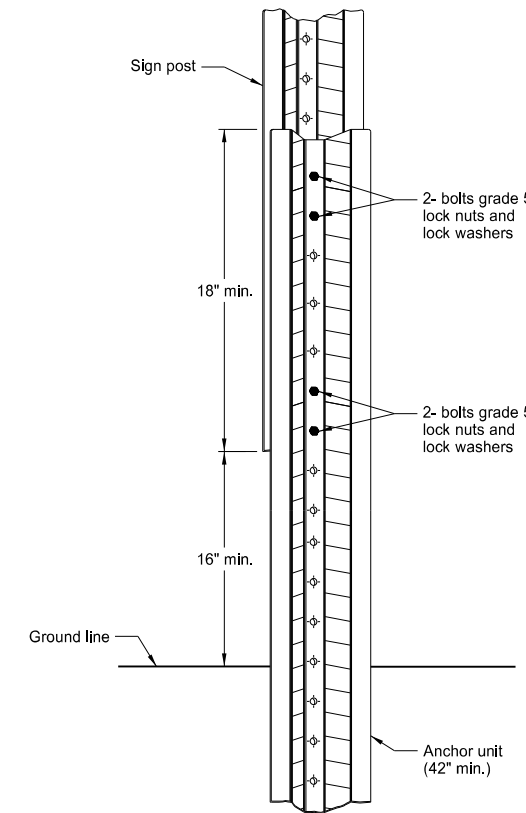

Breakaway U-Channel Splice Detail Alternate C (2.5 and 3 lb/ft)

A maximum of 3 posts shall be installed within 7'.

Alternate A Steps of Installation:












1. a) Drive anchor unit to within 12" of ground level.  
b) Proper assembly established by lining up the bottom hole of retainer strap with the 6th hole from the top of the anchor unit.  
c) Assemble strap to back of anchor unit using 5/16"x2" bolt, lock washer and nut.  
d) Rotate strap 90° to left.
2. a) Drive anchor unit to 4" above ground.  
b) Rotate strap to vertical position.
3. a) Place 5/16"x2" bolt, lock washer and nut in bottom of sign post to facilitate alignment of sign post with proper hole in anchor unit.  
b) Alternately tighten two connector bolts.
4. Complete assembly by tightening 5/16"x2" bolt (this fastens sign post to retainer strap).
5. The base post, strap and sign post shall be properly nested. Proper nesting occurs when all flat surfaces of the base post, strap, and sign post at the bolts have full contact across the entire width.

NORTH DAKOTA DEPARTMENT OF TRANSPORTATION	
2-28-14	
REVISIONS	
DATE	CHANGE




This document was originally issued and sealed by Roger Weigel, Registration Number PE-2930, on 2/28/14 and the original document is stored at the North Dakota Department of Transportation

CONSTRUCTION SIGN DETAILS  
 TERMINAL AND GUIDE SIGNS

D-704-9

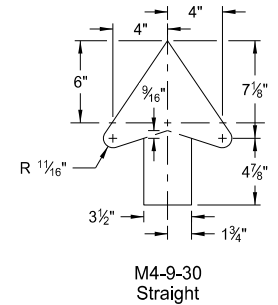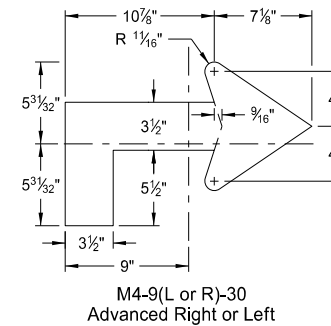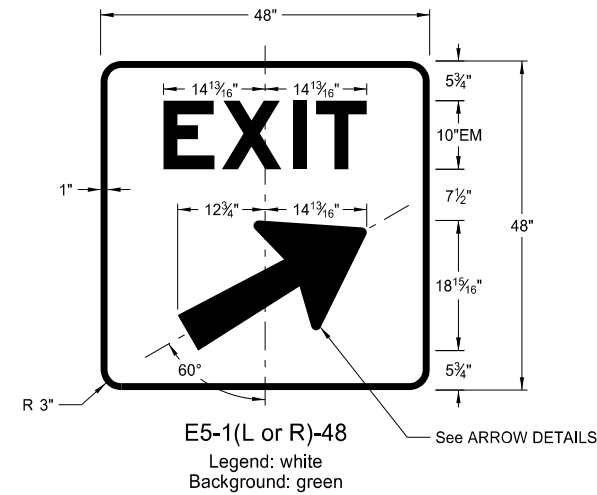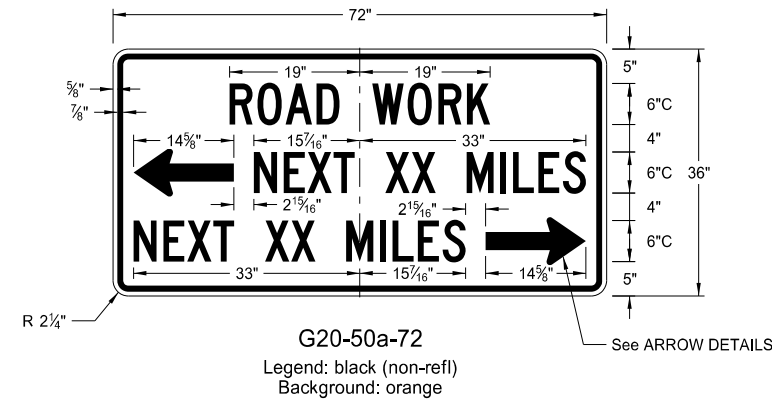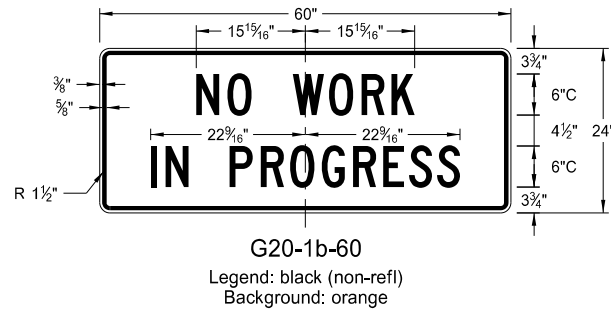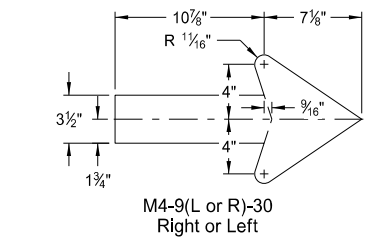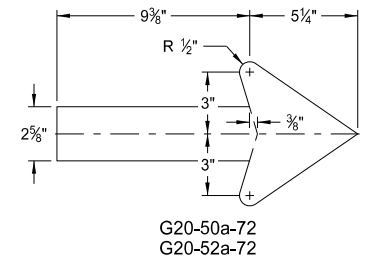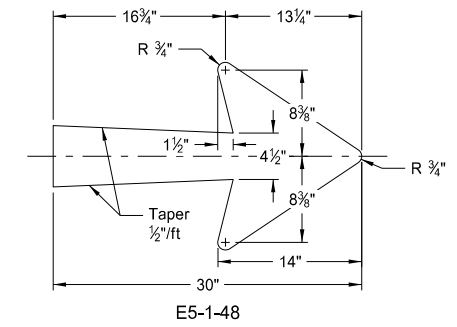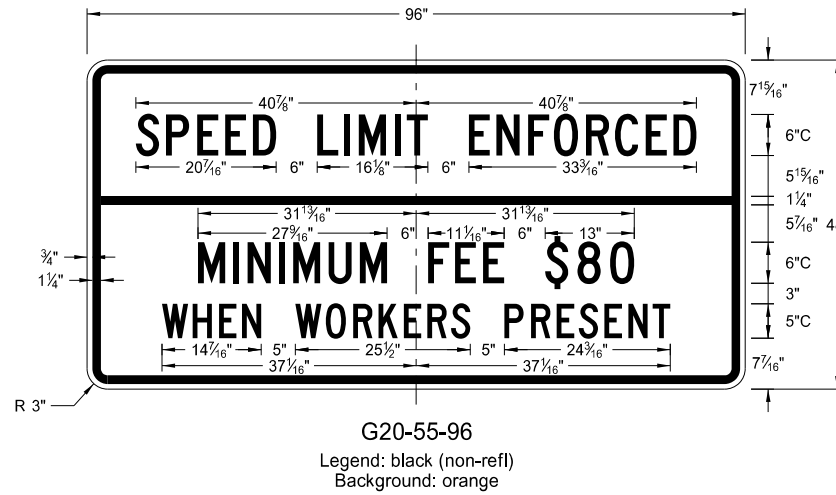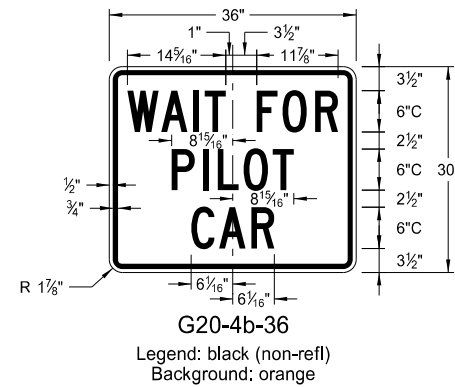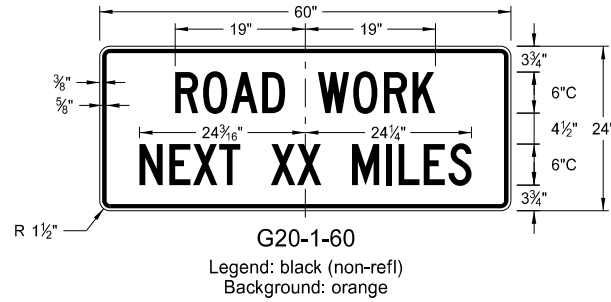

ARROW DETAILS

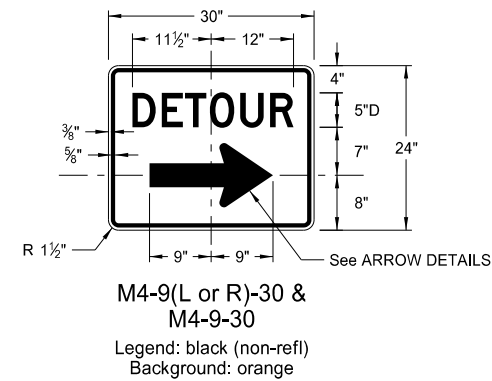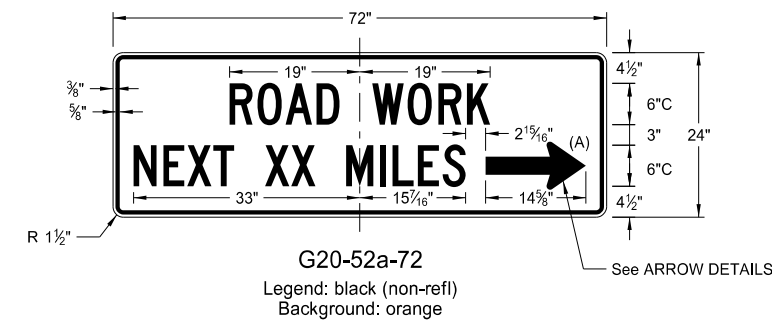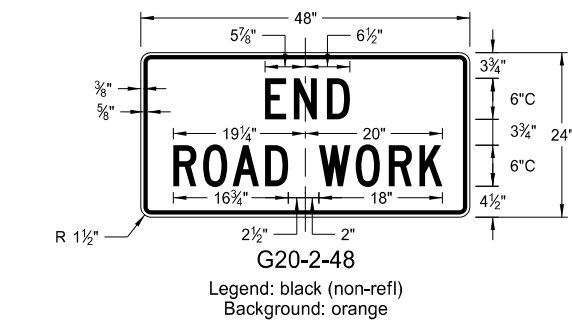

NOTES:


(A) Arrow may be right or left of the legend to indicate construction to the right or left.

NORTH DAKOTA DEPARTMENT OF TRANSPORTATION	
8-13-13	
REVISIONS	
DATE	CHANGE


This document was originally issued and sealed by  
 Roger Weigel,  
 Registration Number  
 PE-2930,  
 on 8/13/13 and the original document is stored at the  
 North Dakota Department  
 of Transportation

CONSTRUCTION SIGN DETAILS  
REGULATORY SIGNS


D-704-10

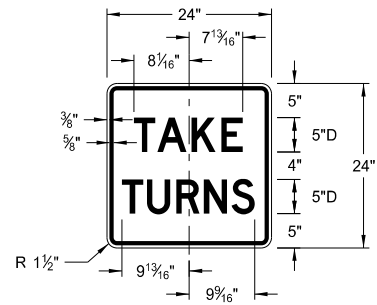


R1-50-24  
Legend: black (non-refl)  
Background: white

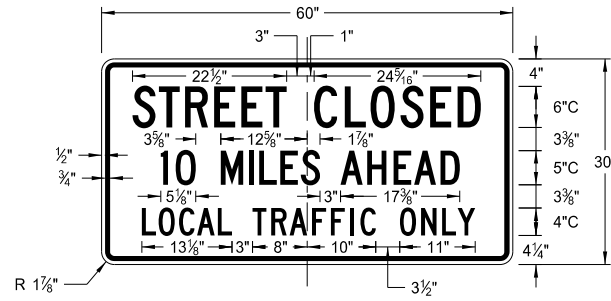


R11-3c-60  
Legend: black (non-refl)  
Background: white

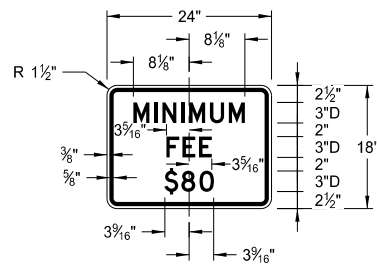

R2-1a-24  
Legend: black (non-refl)  
Background: white

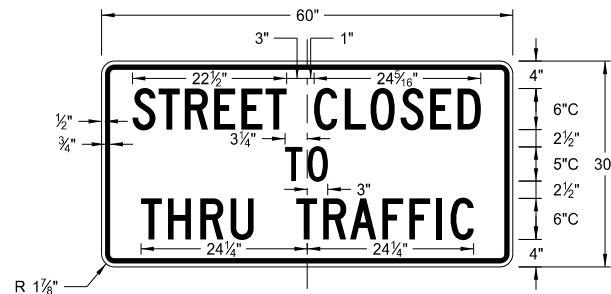

R11-4a-60  
Legend: black (non-refl)  
Background: white

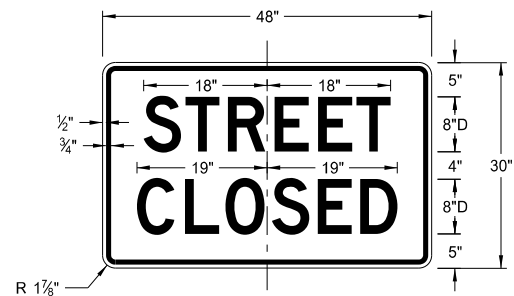

R11-2a-48  
Legend: black (non-refl)  
Background: white


NORTH DAKOTA DEPARTMENT OF TRANSPORTATION	
8-13-13	
REVISIONS	
DATE	CHANGE

This document was originally issued and sealed by Roger Weigel, Registration Number PE-2930, on 8/13/13 and the original document is stored at the North Dakota Department of Transportation


CONSTRUCTION SIGN DETAILS  
WARNING SIGNS

WORD	LETTER SPACING
AHEAD	Standard
200 FT	Standard
350 FT	Standard
500 FT	Standard
1000 FT	Reduce 40%
1500 FT	Reduce 40%
½ MILE	Reduce 50%
1 MILE	Standard


\* DISTANCE MESSAGES

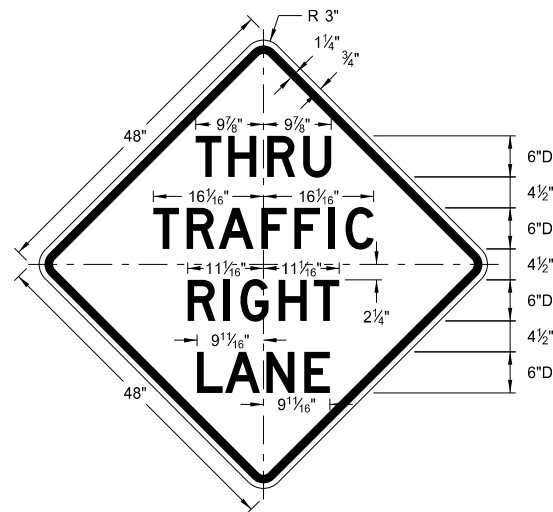


W5-8-48  
Legend: black (non-refl)  
Background: orange

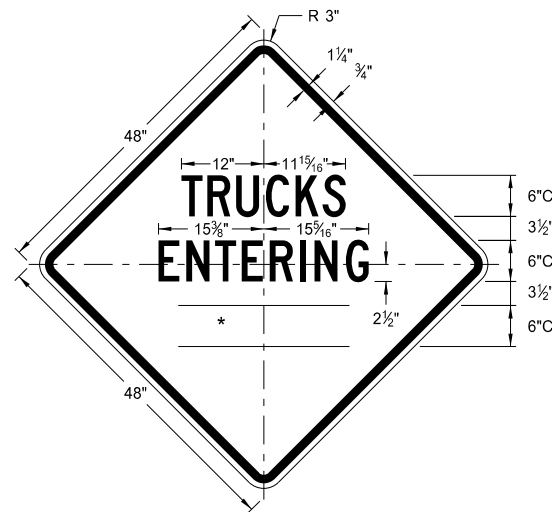


W8-54-48  
Legend: black (non-refl)  
Background: orange

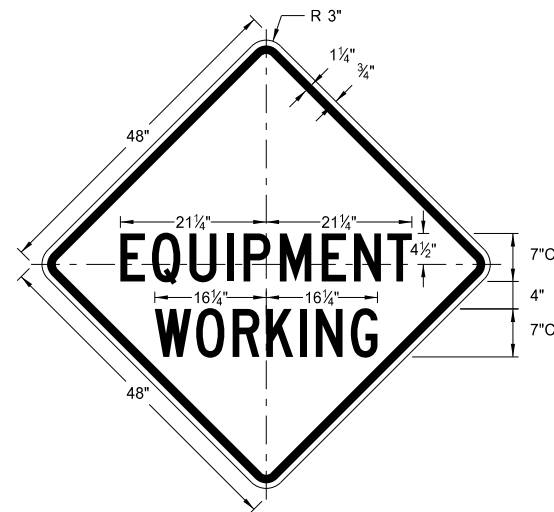


W20-51-48  
Legend: black (non-refl)  
Background: orange

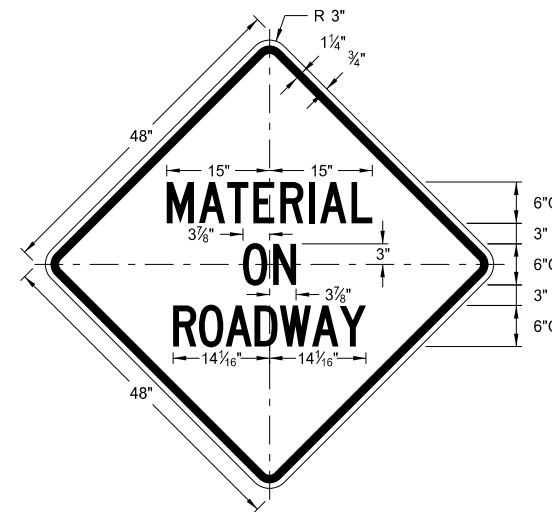


W21-51-48  
Legend: black (non-refl)  
Background: orange

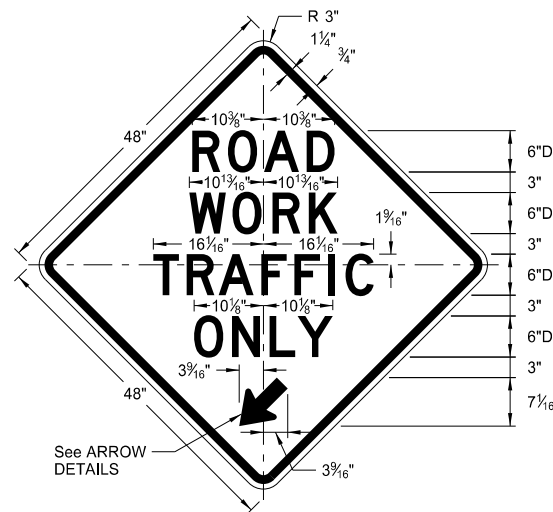


W5-9-48  
Legend: black (non-refl)  
Background: orange

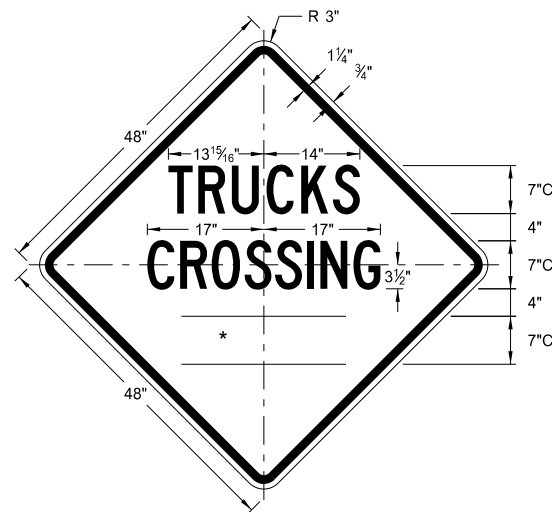


W8-55-48  
Legend: black (non-refl)  
Background: orange

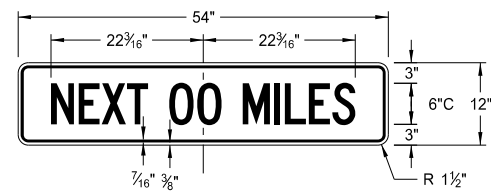


W20-52-54  
Legend: black (non-refl)  
Background: orange

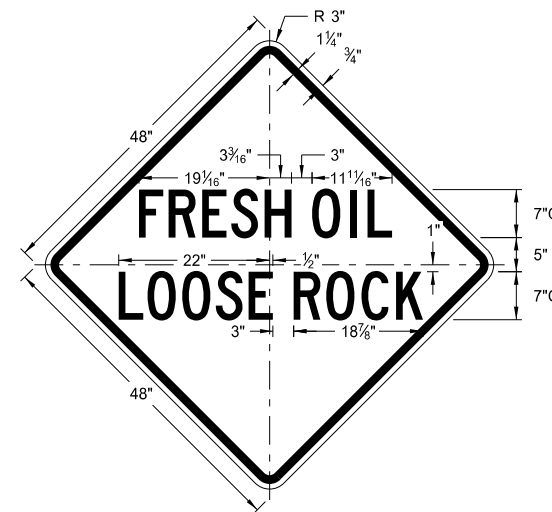


W22-8-48  
Legend: black (non-refl)  
Background: orange

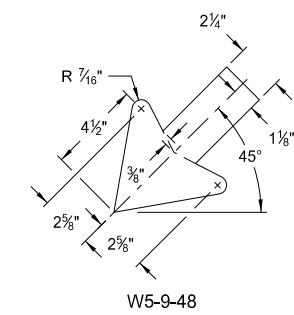


W5-9-48  
ARROW DETAILS

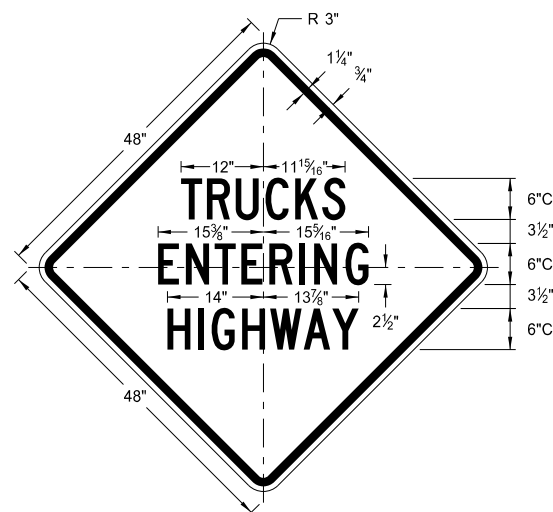

W8-53-48  
Legend: black (non-refl)  
Background: orange

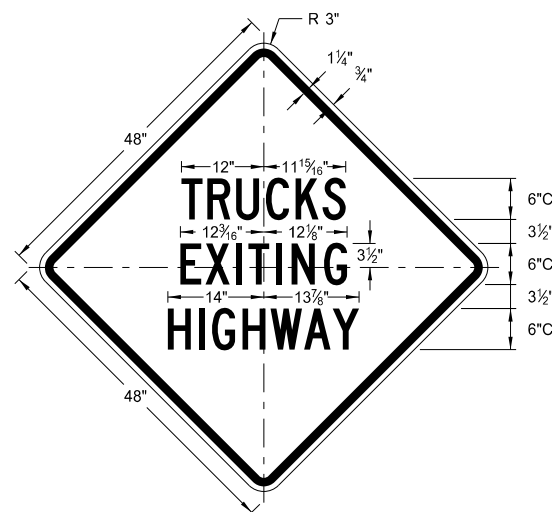

W8-56-48  
Legend: black (non-refl)  
Background: orange

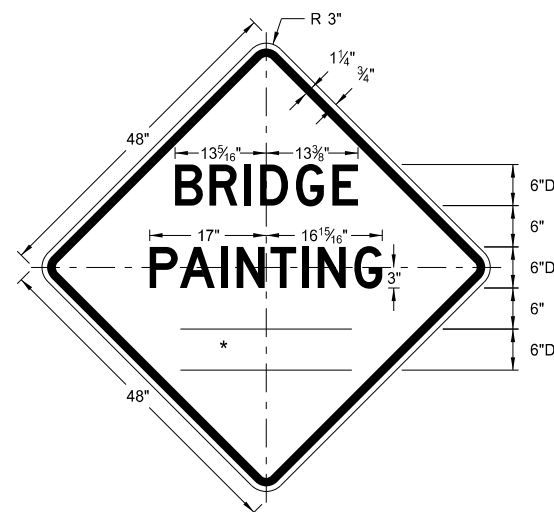


W21-50-48  
Legend: black (non-refl)  
Background: orange

NORTH DAKOTA DEPARTMENT OF TRANSPORTATION	
8-13-13	
REVISIONS	
DATE	CHANGE

This document was originally issued and sealed by Roger Weigel, Registration Number PE-2930, on 8/13/13 and the original document is stored at the North Dakota Department of Transportation

BARRICADE AND CHANNELIZING DEVICE DETAILS

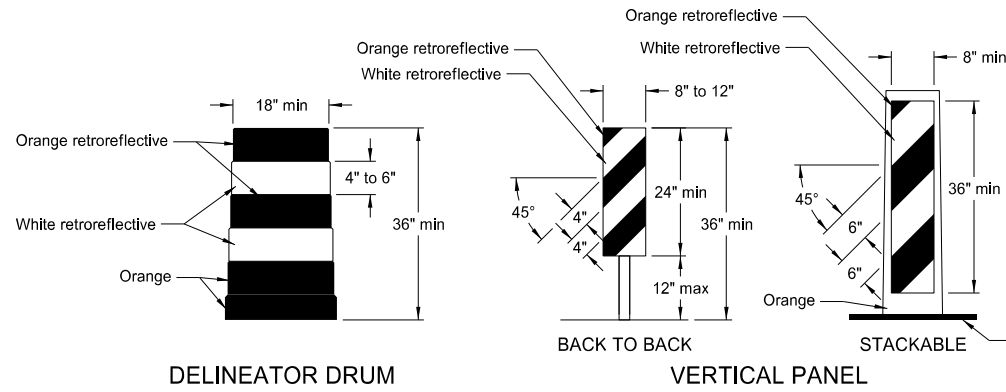


DELINEATOR DRUM

VERTICAL PANEL

The markings on drums shall be horizontal, circumferential, alternating orange and white retroreflective stripes 4" to 6" wide. Each drum shall have a minimum of two orange and two white stripes with the top stripe being orange. Any nonretroreflectORIZED spaces between the horizontal orange and white stripes shall not exceed 3" wide. Stripes shall not be placed on ribs or indentations in the drum. Drums shall have closed tops that will not allow collection of construction debris or other debris. Ballast shall not be placed on the top of a drum.

Markings for vertical panels shall be alternating orange and white retroreflective stripes, sloping downward in the direction vehicular traffic is to pass. Retroreflective sheeting shall be placed on both sides of panel and shall have a minimum of 270 square inches of retroreflective area facing vehicular traffic. Where the height of the retroreflective material on the vertical panel is 36 inches or more, a stripe width of 6 inches shall be used.

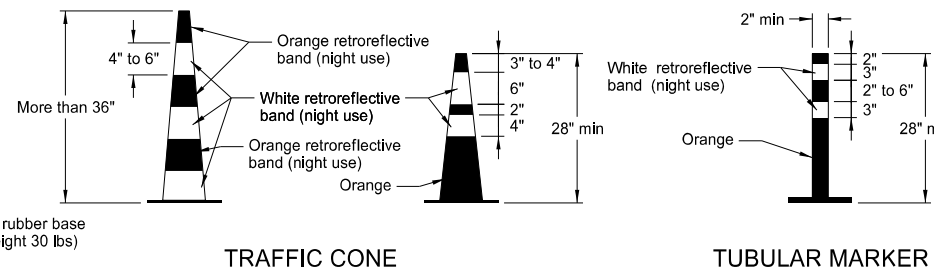


TRAFFIC CONE

TUBULAR MARKER

RetroreflectORIZATION of cones more than 36" in height shall be provided by alternating orange and white retroreflective stripes. Each cone shall have a minimum of two orange and two white stripes with the top stripe being orange. Any nonretroreflectORIZED space between the orange and white stripes shall not exceed 3" wide.


RetroreflectORIZATION of tubular markers more than 42" in height shall be provided by alternating four 4" to 6" wide orange and white stripes with the top stripe being orange.

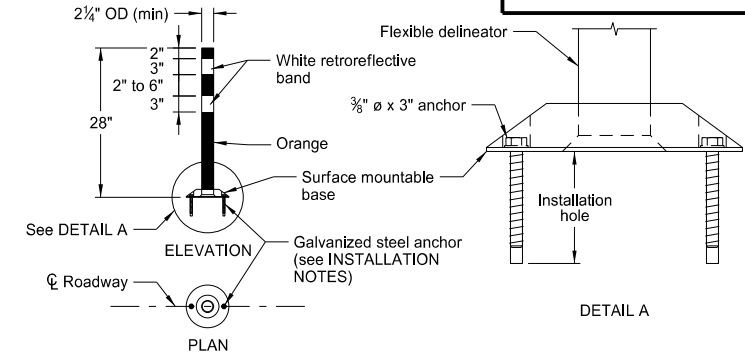

FLEXIBLE DELINEATOR

INSTALLATION NOTES:


1. Drill installation holes to diameter and depth as required by manufacturer's specifications.
2. For removal, remove anchors and fill installation hole with an epoxy designed to bond to pavement surface.
3. In lieu of bolted down base, the contractor may use an 8" x 8" butyl pad or hot melt butyl. Butyl shall be removed as close as possible to pavement surface.

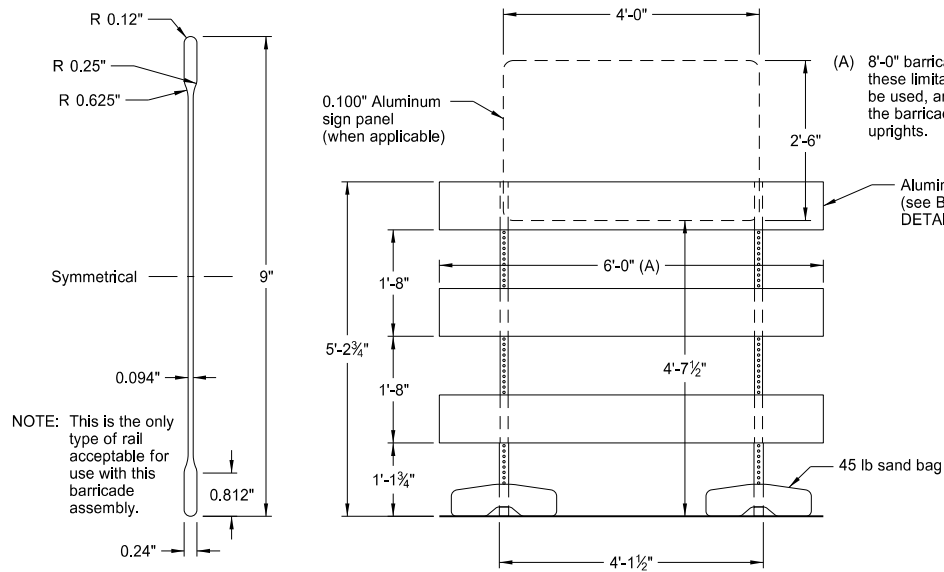

BARRICADE BLADE DETAIL

ELEVATION VIEW

BARRICADE ASSEMBLY DETAIL (Aluminum Barricade Rails)

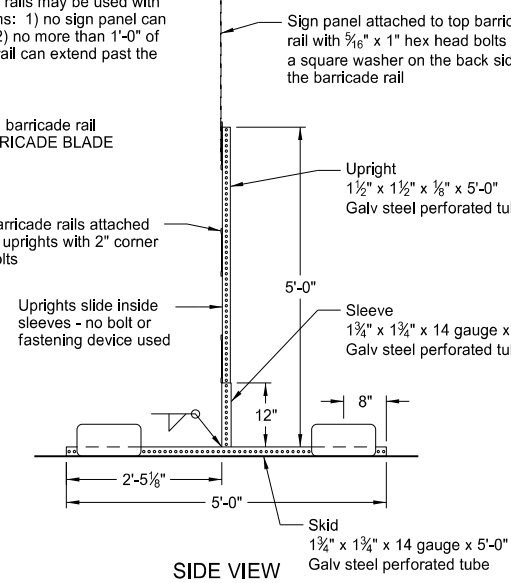


ELEVATION VIEW


BARRICADE ASSEMBLY DETAIL (Wood or Plastic Rails)

SIDE VIEW

NOTE: Markings for barricades shall be alternating orange and white retroreflective stripes, sloping downward in the direction traffic is to pass. Retroreflective sheeting shall be placed on both sides of the rails and shall have a minimum of 270 square inches of visible retroreflective area facing vehicular traffic. When the barricade length is less than 36", the rail stripe width shall be 4".

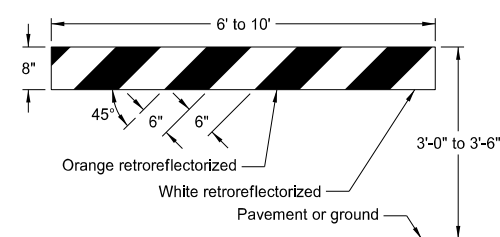


TYPE I BARRICADE

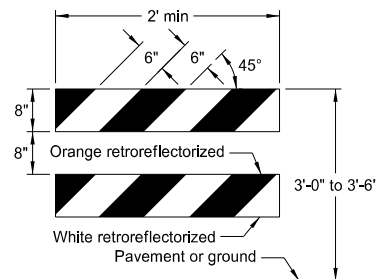


TYPE II BARRICADE

BARRICADE RAIL DETAILS

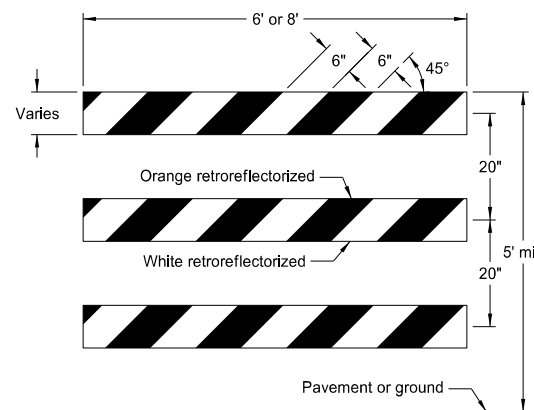

TYPE III BARRICADE

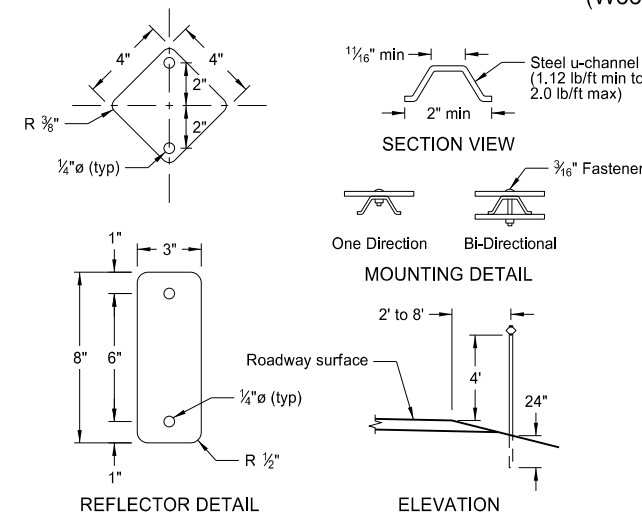

REFLECTOR DETAIL

DELINEATORS

MINIMUM BALLAST (For each side of barricade support)

Without Sign	4 - 25 lb sandbags
With Sign	6 - 25 lb sandbags


Note: The number of sandbags are based on a wind speed of 55 MPH. The sandbags are assumed to be placed at or near the ends of the skids.

NORTH DAKOTA DEPARTMENT OF TRANSPORTATION	
10-3-13	
REVISIONS	
DATE	CHANGE

This document was originally issued and sealed by Roger Weigel, Registration Number PE-2930, on 10/3/13 and the original document is stored at the North Dakota Department of Transportation

CONSTRUCTION SIGN PUNCHING AND MOUNTING DETAILS

Note: Signs placed in sections with curb shall have a minimum horizontal clearance of 2' from the face of the curb to the near edge of the sign.

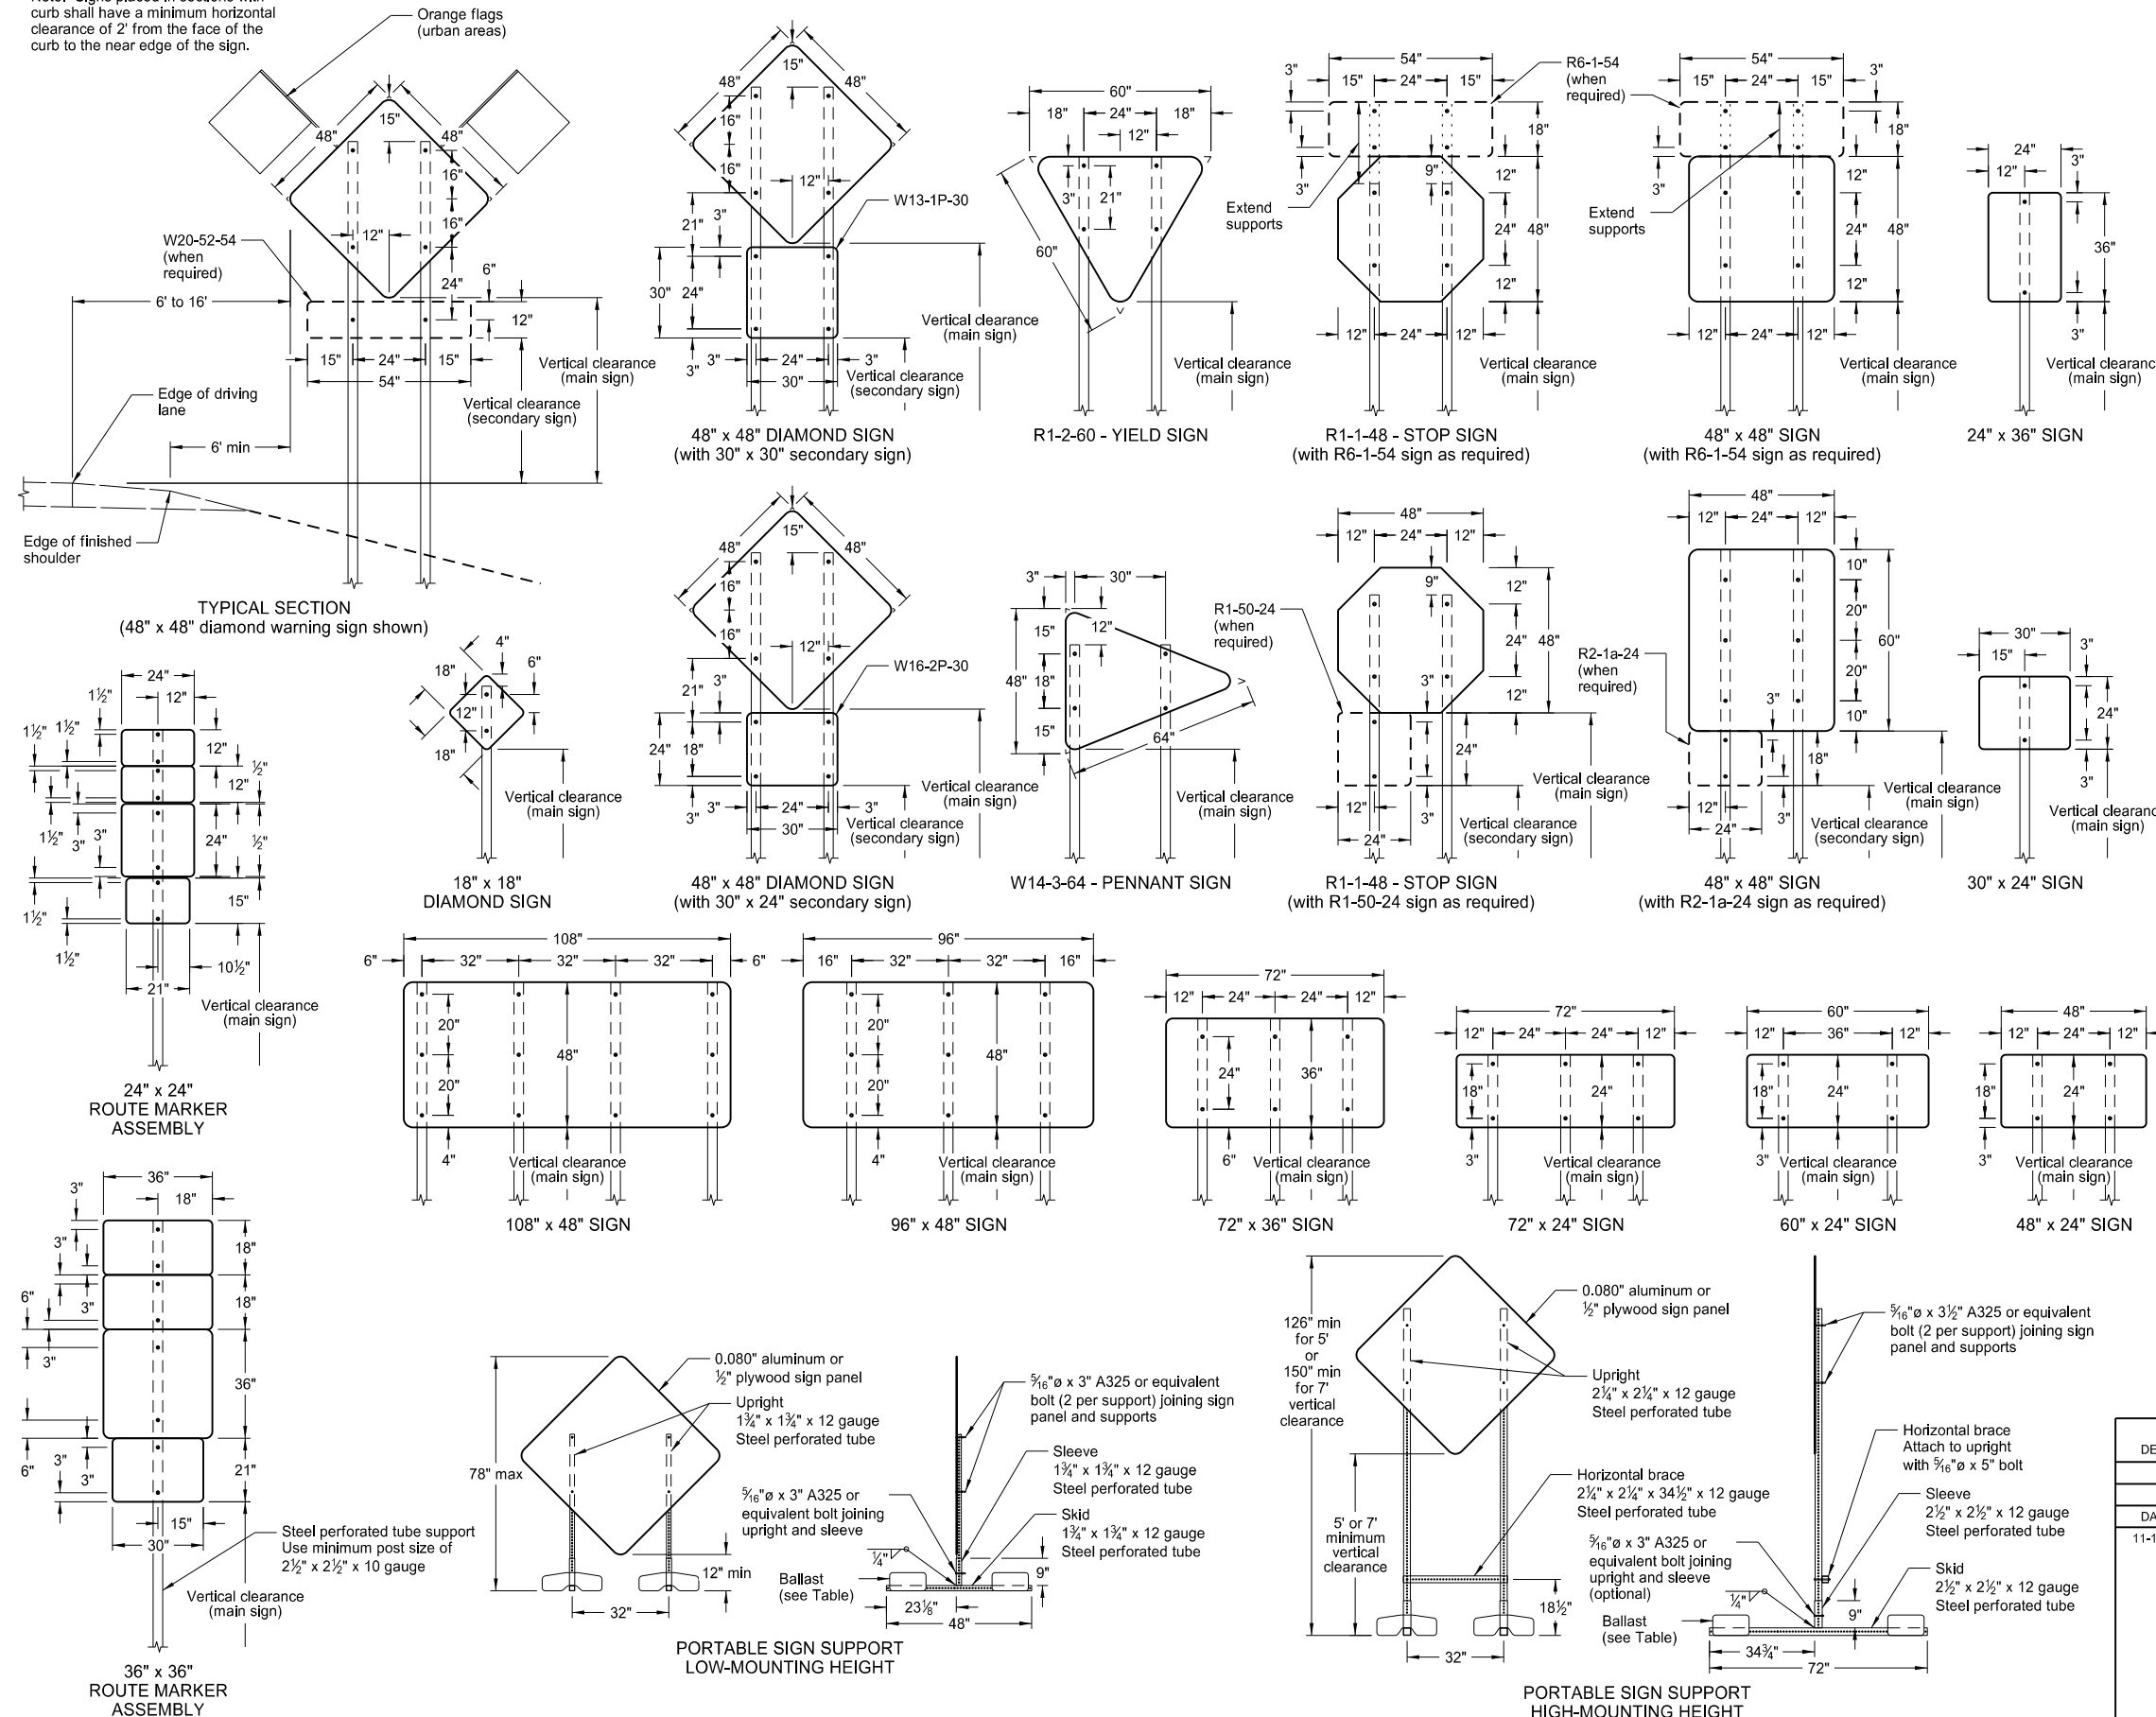

NOTES:

1. Sign Supports: Supports shall be galvanized or painted. Minimum post sizes are 2.5 lb/ft u-channel or 2" x 2" x 12 gauge steel perforated tube, except where noted. When installing signs on u-channel, the minimum post size for assemblies containing a secondary sign is 3.0 lb/ft. Post sizes are based on a wind speed of 55 MPH.

Signs over 50 square feet should be installed on 2 1/2" x 2 1/2" perforated tube supports as a minimum.

Guy wires shall not be attached to sign supports. Wind beams may be attached to u-posts behind the sign panels.

2. Sign Panels: Provide sign panels made of 0.100" aluminum, 1/2" plywood, or other approved material, except where noted. All holes to be punched round for 3/8" bolts.

3. Alternate Messages: The signs that have alternate messages may have these alternate messages placed on a reflectorized plate (without a border) and installed and removed as required. (i.e. "Left" and "Right" message on a lane closure sign)

4. Route Marker Auxiliary Signs: Provide route marker auxiliary signs, such as the cardinal direction and directional arrows, with a background and legend that match the route marker they are used with:

Interstate - white legend on blue background  
 Interstate Business Loop - white legend on green background  
 US and State - black legend on white background  
 County - yellow legend on blue background

5. Vertical Clearance: Install signs with a vertical clearance of 5'-0" (see TYPICAL SECTION.) In areas where parking or pedestrian movements are likely or the view of the sign may be obstructed, install signs with a vertical clearance of 7'-0" from the top of the curb or from the near edge of the driving lane in absence of a curb.

The vertical clearance to secondary signs is 1'-0" less than the vertical clearance as stated above.

Large signs having an area exceeding 50 square feet shall have a minimum clearance of 7'-0" from the ground at the post.

6. Portable Signs: Provide portable signs that meet the vertical clearance as stated above. Use portable signs when it is necessary to place signs within the pavement surface.

When portable signs are used for 5 days or less, low-mounting height (minimum 12" vertical clearance) sign supports may be used as long as the view of the sign is not obstructed. Time delays caused by unforeseen circumstances, such as equipment breakdown, rain, subgrade failures, etc., will not accrue towards the 5 day period. The R9-8 through R9-11a series, W1-5 through W1-8 series, M4-10, and E5-1 may be used for longer than 5 days.

Signs mounted to the portable sign supports shown in the LOW-MOUNTING HEIGHT and HIGH-MOUNTING HEIGHT Details shall have a maximum surface area of 16 square feet.

MINIMUM BALLAST  
 (For each side of sign support base)

Sign Panel Mounting Height (ft)	Number of 25 lb sandbags for 4' x 4' sign panel
1'	6
5'	8
7'	10

Note: The number of sandbags are based on a wind speed of 55 MPH. The sandbags are assumed to be placed at or near the ends of the skids.

NORTH DAKOTA DEPARTMENT OF TRANSPORTATION	
10-4-13	
REVISIONS	
DATE	CHANGE
11-14-13	Revised Note 6.

This document was originally issued and sealed by Roger Weigel, Registration Number PE-2930, on 11/14/13 and the original document is stored at the North Dakota Department of Transportation

ROAD CLOSURE LAYOUTS

Notes

- Variables  
 S = Numerical value of speed limit or 85th percentile.  
 W = The width of taper.  
 L = Minimum length of taper, or S x W for freeways, expressways, and all other roads with speeds of 45 mph or greater, or  $W \times S^2/60$  for urban, residential, and other streets with speeds of 40 mph or less.
- Barricades placed on roadway shall be on a moveable assembly. Signs placed on roadway shall be placed on skid mounted assemblies.
- Delineator drums, barricades or cones used for tapering traffic shall be spaced at the dimension "S". Delineator drums or cones used for tangents shall be spaced at 2 times dimension "S".
- Sequencing Arrow Panels  
 Panels should normally be placed at the beginning of the taper. Where shoulder width does not provide sufficient room, the panel should be moved closer to the work area so that it can be placed on the roadway surface. See Shoulder Closure Standard Drawing.  
 Type A shall be used on roadways with slow moving traffic speeds and low volume (25 mph or less and 750 ADT or less).  
 Type B shall be used on roadways with moderate traffic speeds and volumes (40 mph or less and 5000 ADT or less).  
 Type C shall be used on roadways with high traffic speeds and volumes (over 40 mph or over 5000 ADT).
- The speed limit shall be re-established. The exact speed limit shall be determined in the field, dependent on location and conditions.
- The reduced speed limit shall be determined dependent on the in place speed limit before construction. The speed limit reduction should not exceed 10 mph below the existing speed limit, unless the design speed of the work zone feature has been reduced below the 10 mph. In this case, the speed limit reduction shall not exceed 30 MPH. Where speed limits are to be reduced more than 30 MPH, a second speed limit sign shall be installed with the desired speed reduction but shall not exceed 30 MPH. The second speed limit sign shall be placed at 1/2 B.
- Use when work area is 1 mile or longer.
- When warning signs are used in urban areas and the signs are not portable, flags shall be installed. The flags shall be 24 inches square, mounted perpendicular to the edges of the diamond sign, and at such a distance above the edge so that when the flag is limp it will not touch the sign. Rural areas will not require flags.
- Existing speed limit signs within a reduced speed zone shall be covered.
- Where necessary, safe speed to be determined by the Engineer.
- The contractor has the option of using portable sign supports in lieu of post mounted signs in accordance with the NDDOT Standard Specifications.
- G20-55-96 sign is not required if this standard is part of other traffic control layouts, or the work is less than 15 days.

Road Type	Distance Between Signs Min. (ft)		
	A	B	C
Urban - Low Speed (30 mph or less)	150	150	150
Urban - Low Speed (over 30 to 40 mph)	280	280	280
Urban - High Speed (over 40 mph to 50 mph)	360	360	360
Rural - High Speed (over 50 mph to 65 mph)	720	720	720
Urban Expressway and Freeway (55 mph to 60 mph)	850	1350	2200
Rural Expressway and Freeway (70 mph to 75 mph)	1000	1500	2640
Interstate/4-Lane Divided (Maintenance and Surveying)	750	1000	1500


KEY

	Type III barricade		Work area
	Sign		Flagger
	Delineator drum		Sequencing arrow panel
	Tubular markers		Vertical panels back to back

Speed (mph)	Length Min (feet)
20	115
25	155
30	200
35	250
40	305
45	360
50	425
55	495
60	570
65	645
70	730
75	820

NORTH DAKOTA DEPARTMENT OF TRANSPORTATION	
9-27-13	
REVISIONS	
DATE	CHANGE

This document was originally issued and sealed by Roger Weigel Registration Number PE-2930, on 09/27/13 and the original document is stored at the North Dakota Department of Transportation

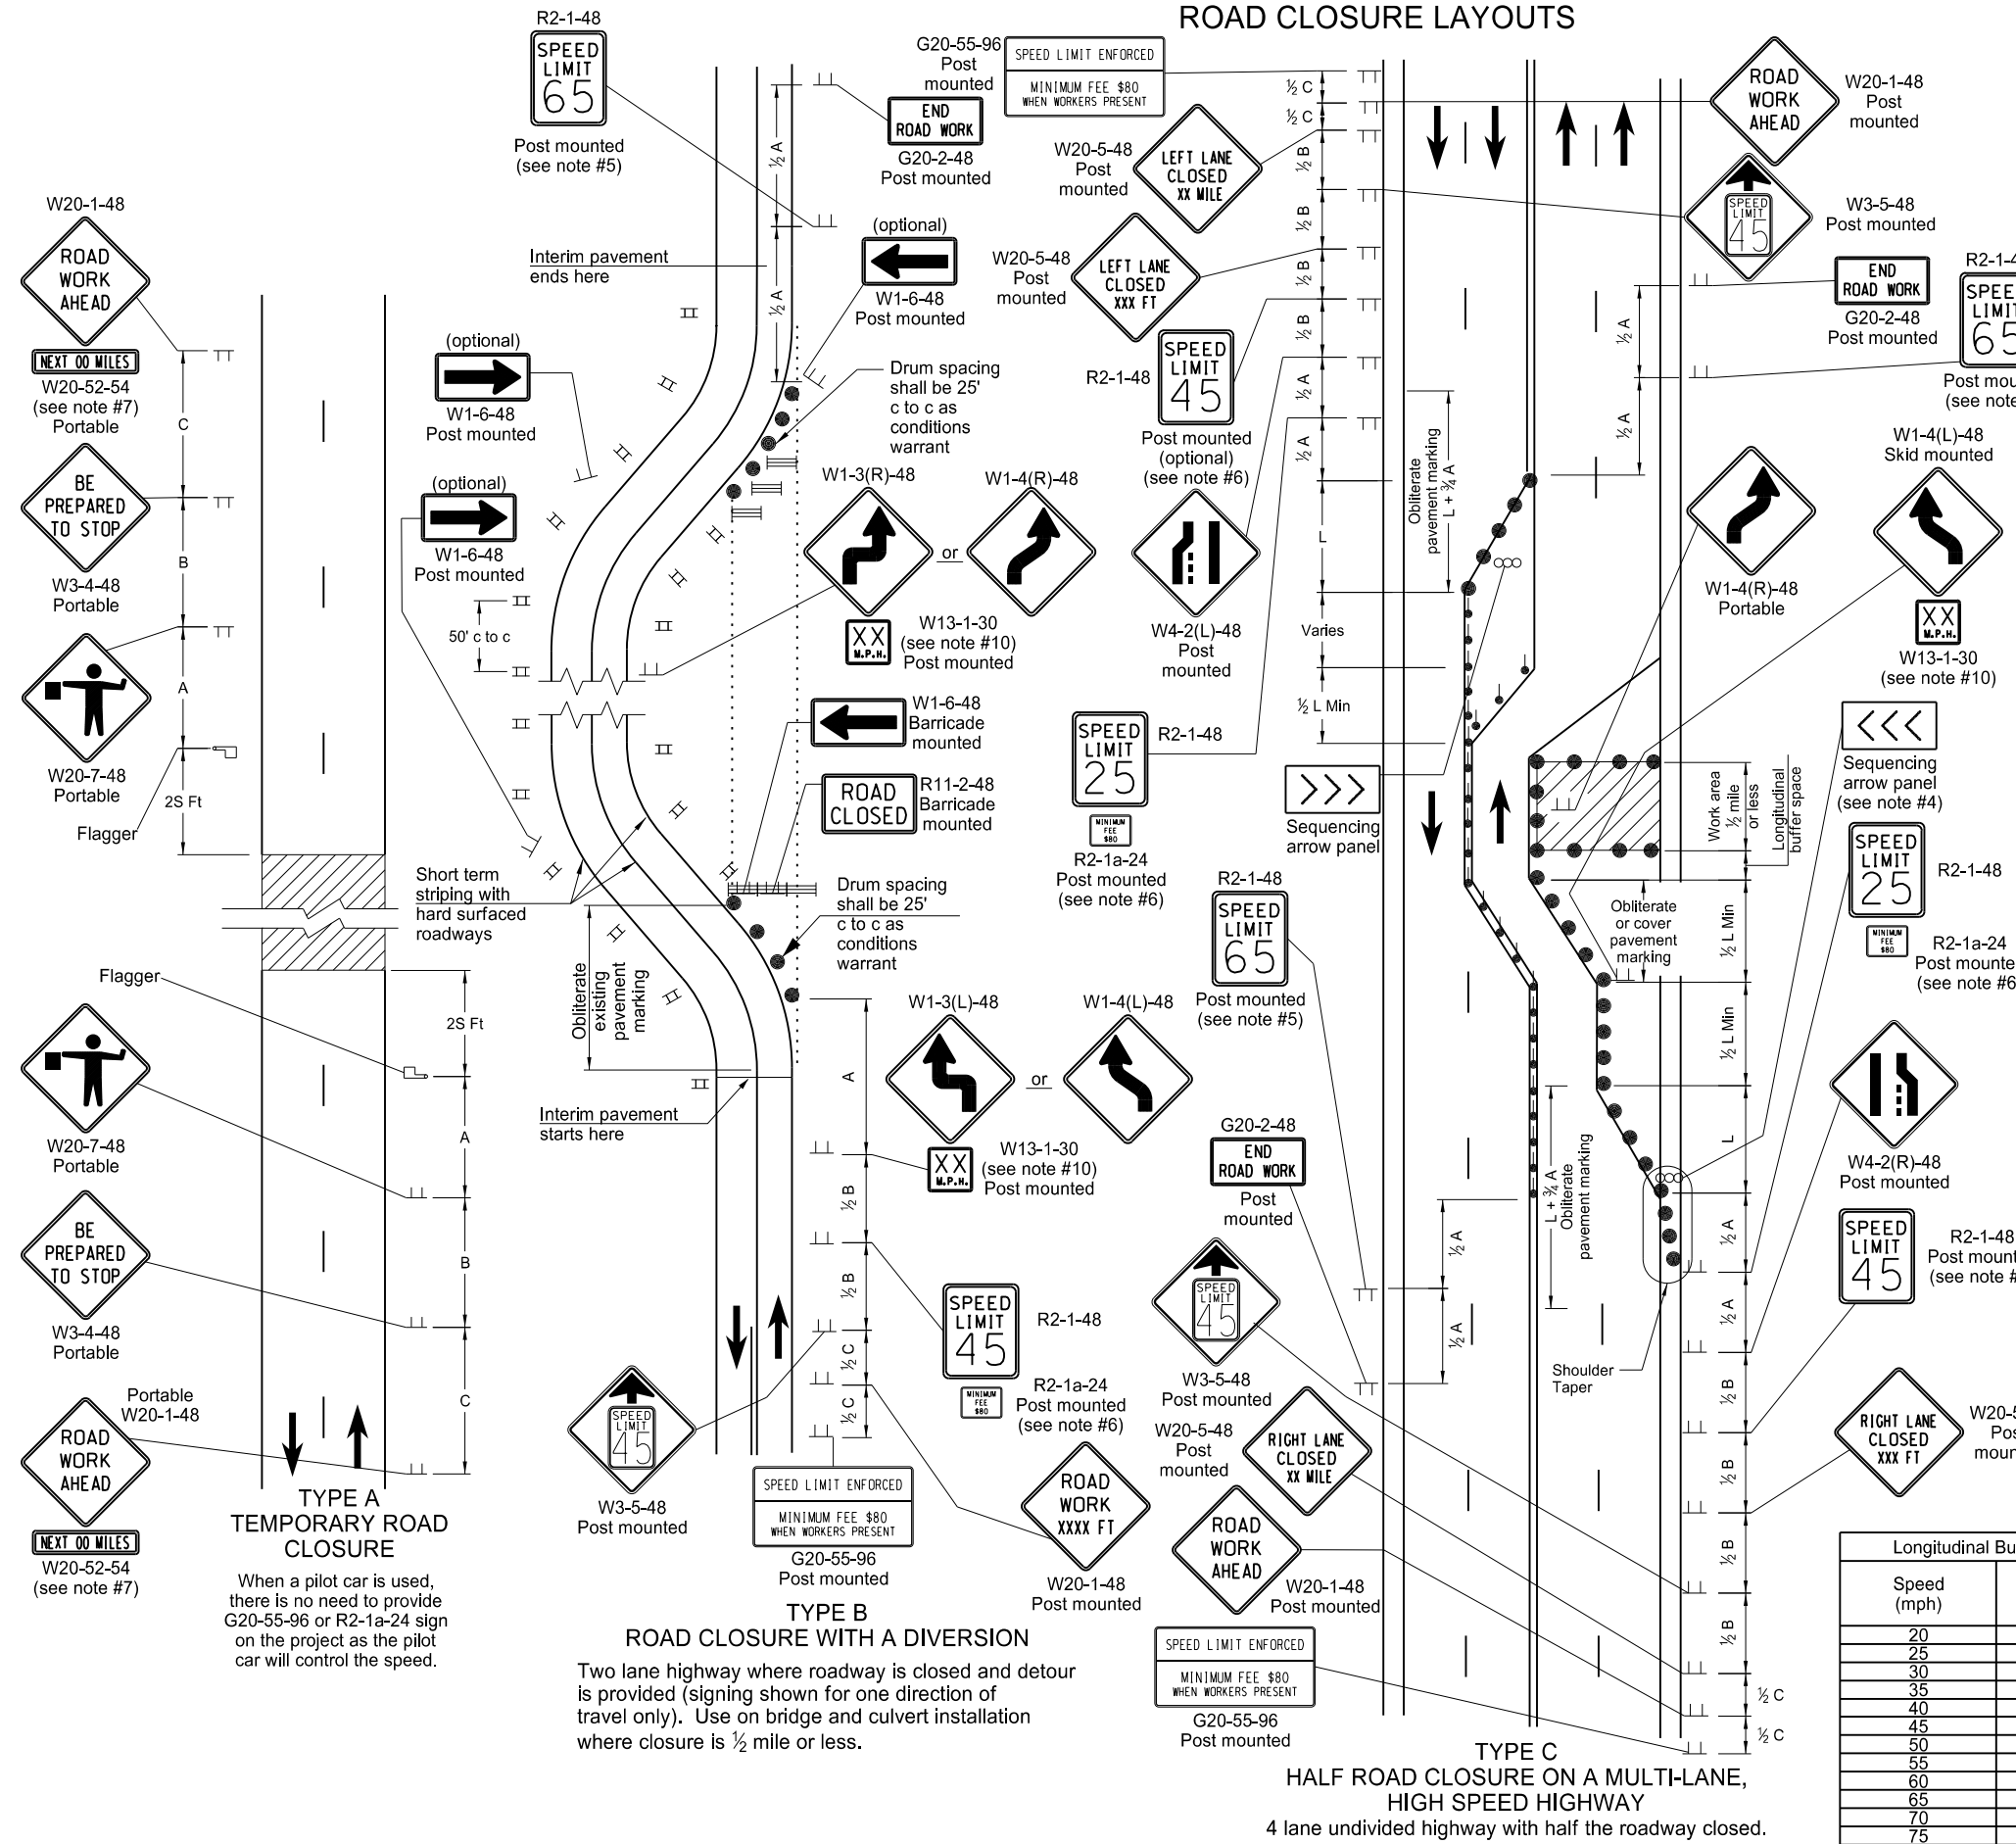


**TYPE A TEMPORARY ROAD CLOSURE**  
 When a pilot car is used, there is no need to provide G20-55-96 or R2-1a-24 sign on the project as the pilot car will control the speed.

**TYPE B ROAD CLOSURE WITH A DIVERSION**  
 Two lane highway where roadway is closed and detour is provided (signing shown for one direction of travel only). Use on bridge and culvert installation where closure is 1/2 mile or less.

**TYPE C HALF ROAD CLOSURE ON A MULTI-LANE, HIGH SPEED HIGHWAY**  
 4 lane undivided highway with half the roadway closed.

# TERMINAL AND SEAL COAT SIGN LAYOUTS

D-704-20

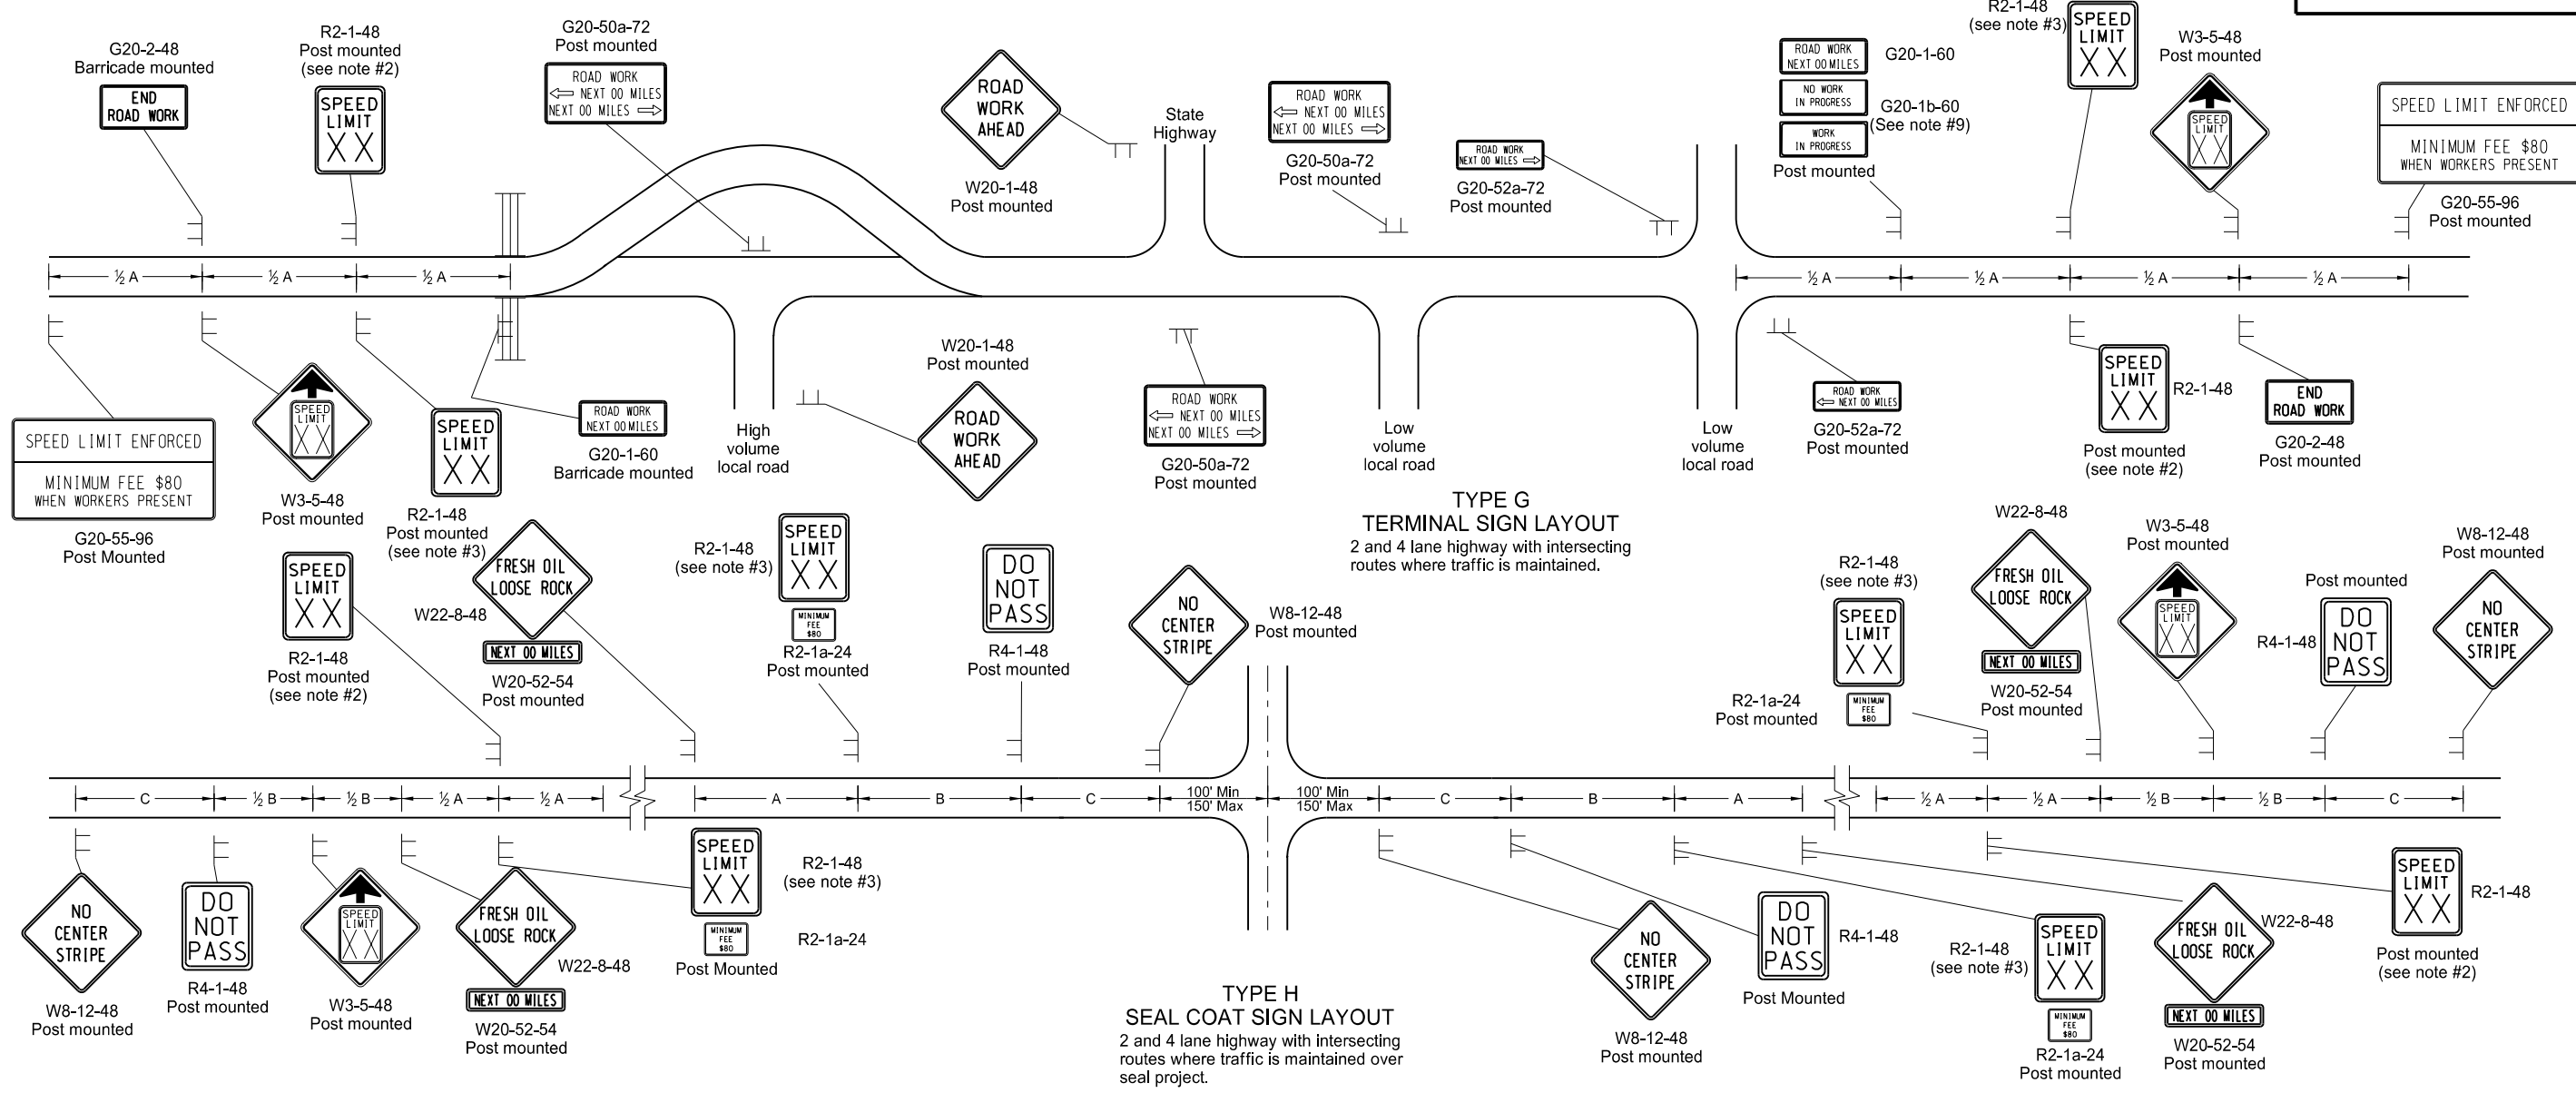

- Barricades placed on roadway shall be on a moveable assembly. Signs placed on the roadway shall be placed on skid mounted assemblies.
- The speed limit shall be re-established. The exact speed limit shall be determined in the field, dependent on location and conditions.
- The reduced speed limit shall be determined dependent on the in place speed limit before construction. The speed limit reduction should not exceed 10 MPH below the existing speed limit, unless the design speed of the work zone feature has been reduced below the 10 MPH. In this case, the speed limit reduction shall not exceed 30 MPH. Where speed limits are to be reduced more than 30 MPH, a second speed limit sign shall be installed with the desired speed reduction but shall not exceed 30 MPH. The second speed limit sign shall be placed at 1/2 B.
- When warning signs are used in urban areas and the signs are not portable, flags shall be installed. The flags shall be 24 inches square, mounted perpendicular to the edges of the diamond sign, and at such a distance above the edge so that when the flag is limp it will not touch the sign. Rural areas will not require flags.
- Existing speed limit signs within a reduced speed zone shall be covered.
- On seal projects, signs R2-1-48, R2-1a-24, R4-1-48, W22-8-48 and W20-52-54 shall be placed just after all important intersections and at five mile intervals thereafter. Sign W8-12-48 shall be placed just after all important intersections and at 2 mile intervals thereafter until the short term center line pavement marking is in place. No short term pavement markings are placed when traffic volumes are 750 ADT or less.

- The contractor has the option of using portable sign supports in lieu of post mounted signs in accordance with the NDDOT Standard Specifications.
- Type H construction sign traffic control shall have the speed limit signs covered or removed once the loose aggregate has been removed.
- The contractor shall install the G20-1b-60 sign when work is suspended for winter.
- Other traffic control layouts will be required in the immediate work areas. If the speed limit is reduced in the work area, speed limit signs shall have the R2-1a-24 sign placed below.
- G20-55-96 sign is not required if work is less than 15 days.

**KEY**

≡ Type III barricade

⊥ Sign

Road Type	Distance Between Signs Min. (ft)		
	A	B	C
Urban - Low Speed (30 mph or less)	150	150	150
Urban - Low Speed (over 30 to 40 mph)	280	280	280
Urban - High Speed (over 40 mph to 50 mph)	360	360	360
Rural - High Speed (over 50 mph to 65 mph)	720	720	720
Urban Expressway and Freeway (55 mph to 60 mph)	850	1350	2200
Rural Expressway and Freeway (70 mph to 75 mph)	1000	1500	2640
Interstate/4-Lane Divided (Maintenance and Surveying)	750	1000	1500


NORTH DAKOTA DEPARTMENT OF TRANSPORTATION	
9-27-13	
REVISIONS	
DATE	CHANGE

This document was originally issued and sealed by Roger Weigel Registration Number PE-2930, on 09/27/13 and the original document is stored at the North Dakota Department of Transportation



# CONSTRUCTION TRUCK AND TEMPORARY DETOUR LAYOUTS

D-704-22

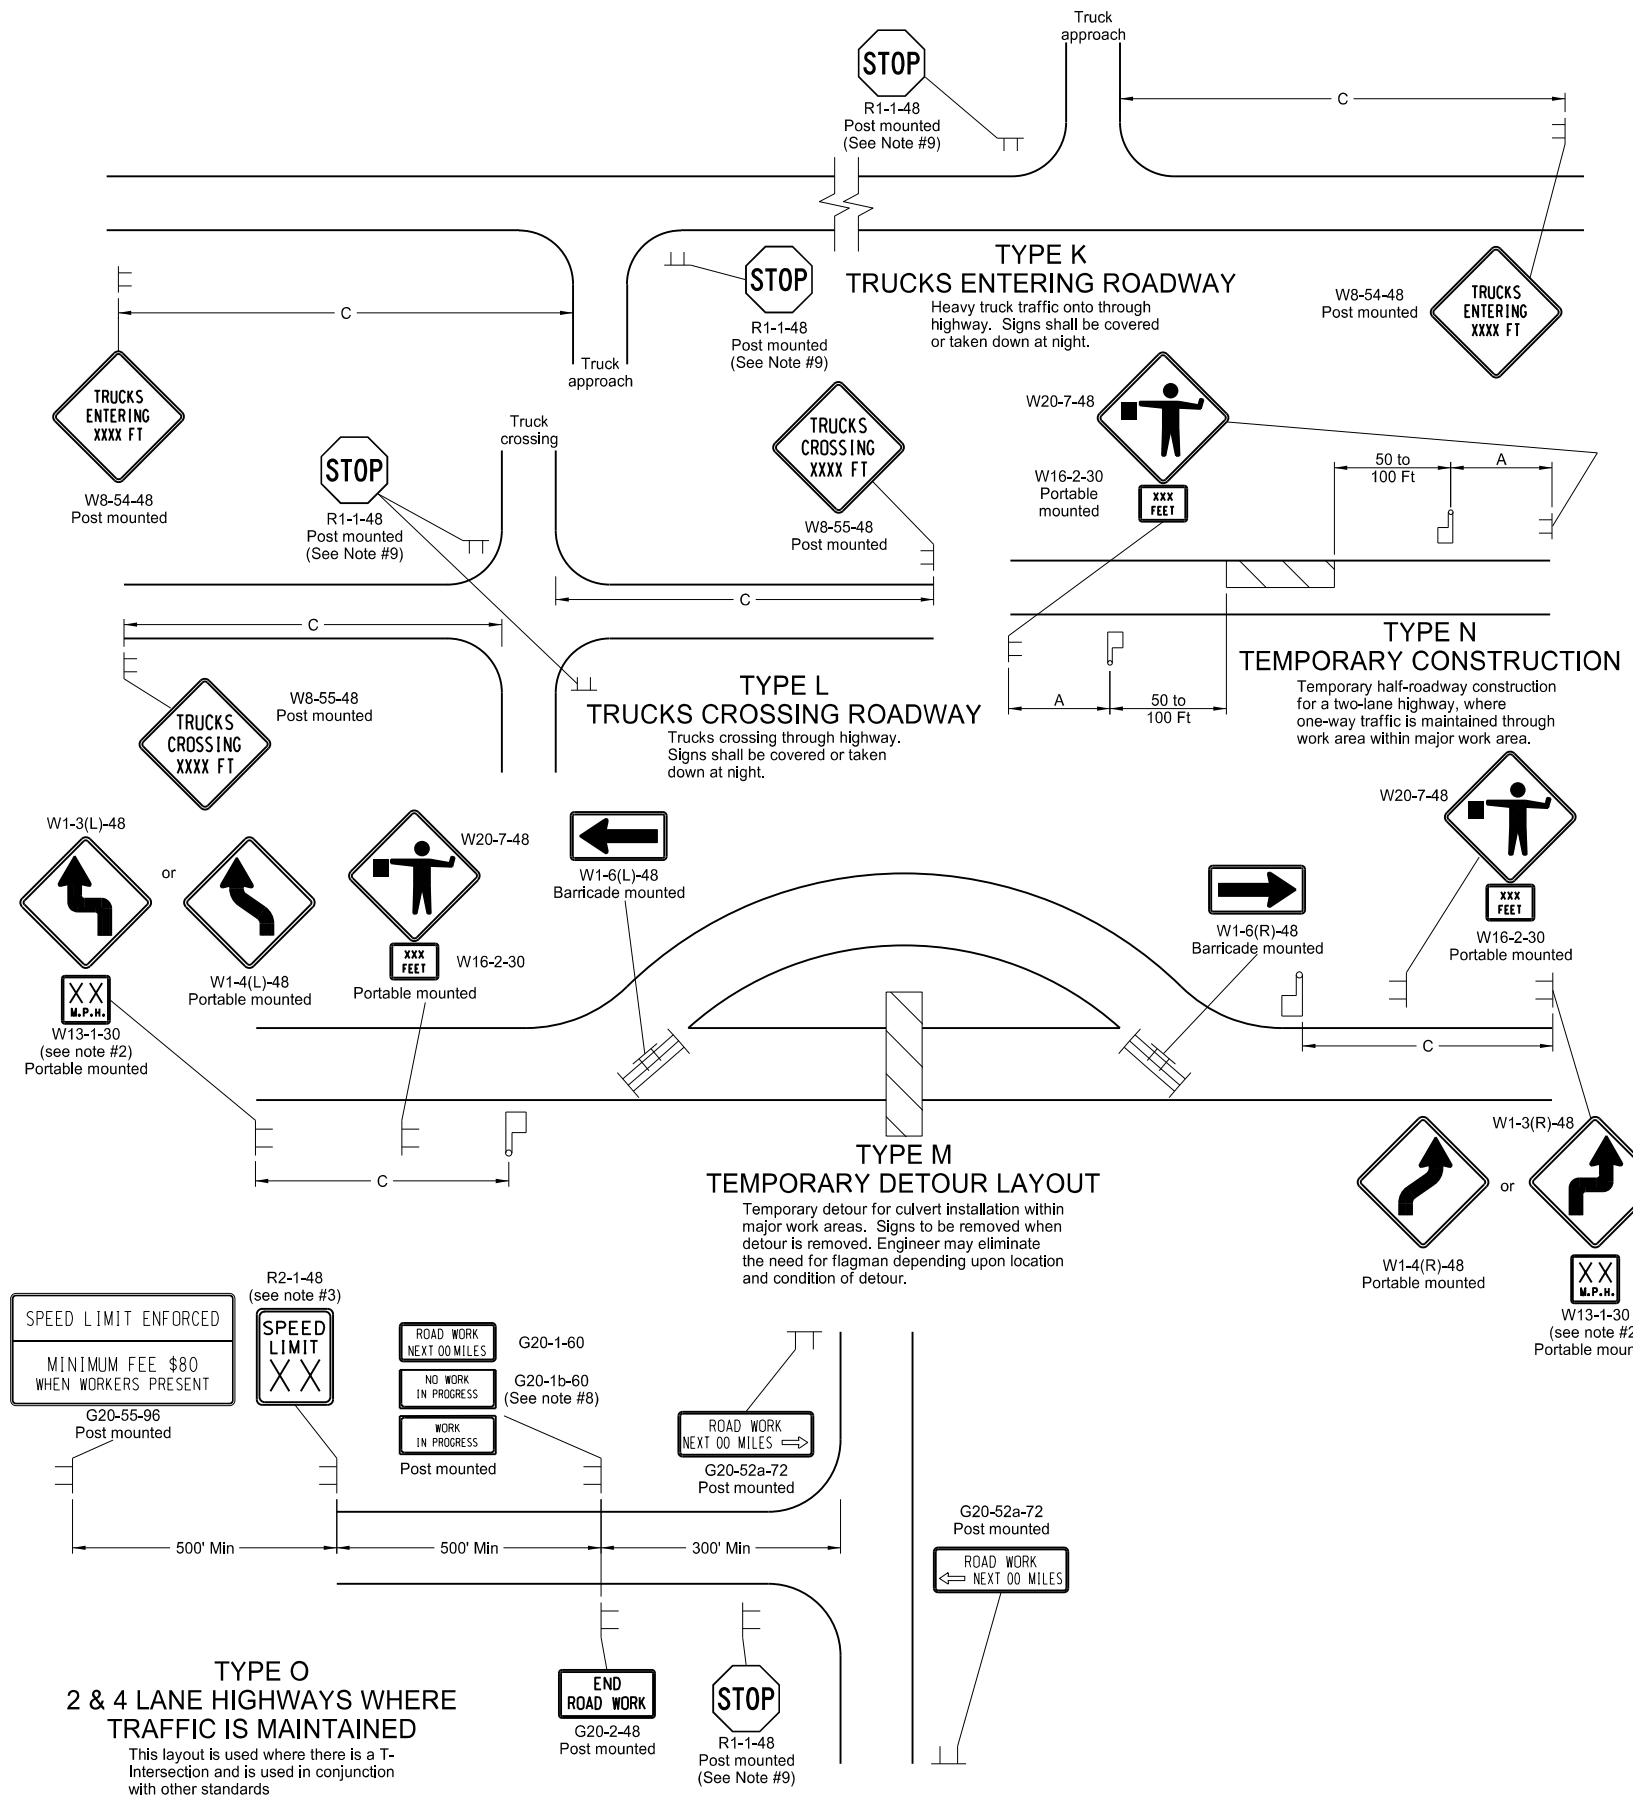

- Notes
1. Barricades placed on roadway shall be on a moveable assembly. Signs placed on the roadway shall be placed on skid mounted assemblies. Where necessary, safe speed to be determined by the Engineer.
  2. The reduced speed limit shall be determined dependent on the in place speed limit before construction. The speed limit reduction should not exceed 10 mph below the existing speed limit, unless the design speed of the work zone feature has been reduced below the 10 mph. In this case, the speed limit reduction shall not exceed 30 MPH. Where speed limits are to be reduced more than 30 MPH, a second speed limit sign shall be installed with the desired speed reduction but shall not exceed 30 MPH. The second speed limit sign shall be placed at 1/2 B.
  3. When warning signs are used in urban areas and the signs are not portable, flags shall be installed. The flags shall be 24 inches square, mounted perpendicular to the edges of the diamond sign, and at such a distance above the edge so that when the flag is limp it will not touch the sign. Rural areas will not require flags.
  4. Existing speed limit signs within a reduced speed zone shall be covered. Obliterated or covered pavement marking shall be paid for as Obliteration of Pavement Marking. The covering shall be approved by the engineer.
  5. The contractor has the option of using portable sign supports in lieu of post mounted signs in accordance with the NDDOT Standard Specifications.
  6. The contractor shall install the G20-1b-60 sign when work is suspended for winter.
  7. If existing stop sign is in place, a 48" stop sign is not required.
  8. G20-55-96 sign is not required if this standard is part of other traffic control layouts with this sign or the work is less than 15 days.

KEY

- Type III barricade
- Work area
- Sign
- Flagger


Road Type	ADVANCE WARNING SIGN SPACING		
	Distance Between Signs Min. (ft)		
	A	B	C
Urban - Low Speed (30 mph or less)	150	150	150
Urban - Low Speed (over 30 to 40mph)	280	280	280
Urban - High Speed (over 40 mph to 50 mph)	360	360	360
Rural - High Speed (over 50 mph to 65 mph)	720	720	720
Urban Expressway and Freeway (55 mph to 60 mph)	850	1350	2200
Rural Expressway and Freeway (70 mph to 75 mph)	1000	1500	2640
Interstate/4-Lane Divided (Maintenance and Surveying)	750	1000	1500

NORTH DAKOTA DEPARTMENT OF TRANSPORTATION 9-27-13	
REVISIONS	
DATE	CHANGE

This document was originally issued and sealed by Roger Weigel Registration Number PE-2930, on 09/27/13 and the original document is stored at the North Dakota Department of Transportation


MISCELLANEOUS SIGN LAYOUTS

D-704-26

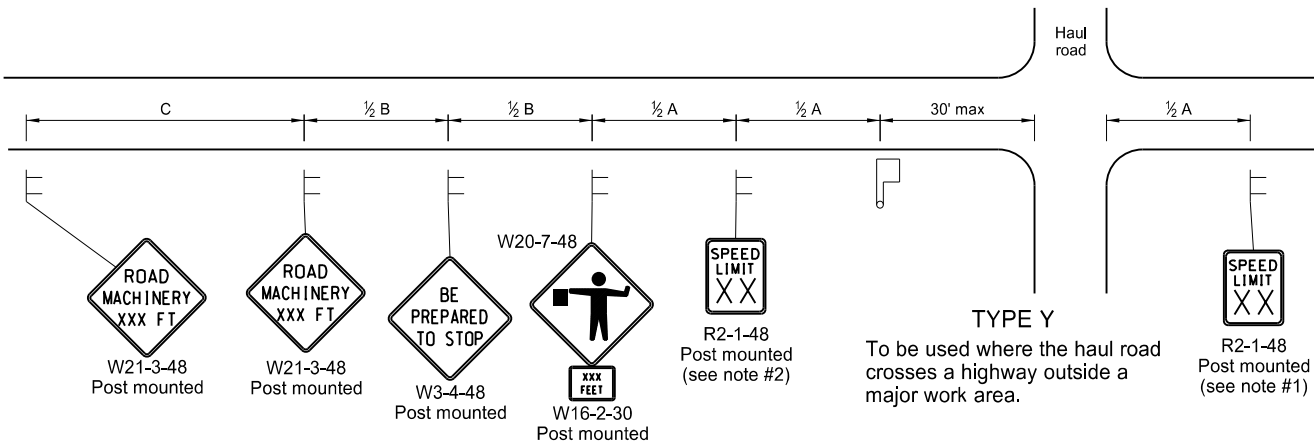

**TYPE Y**  
To be used where the haul road crosses a highway outside a major work area.


R2-1-48  
Post mounted  
(see note #1)

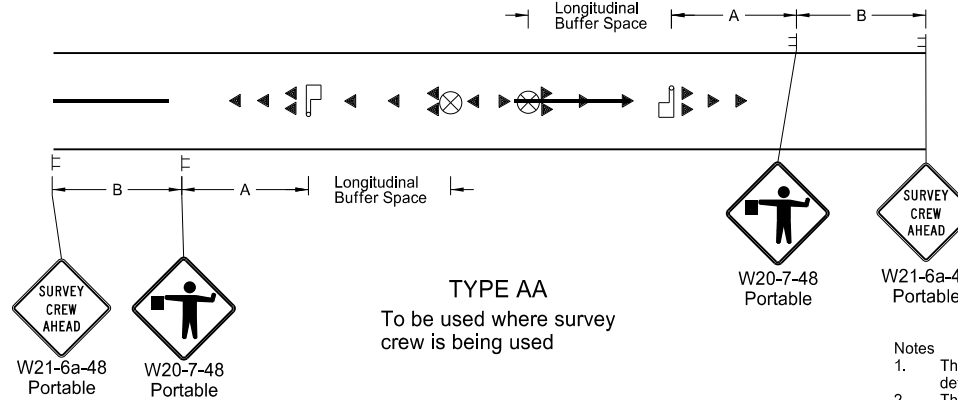

**TYPE AA**  
To be used where survey crew is being used

W21-6a-48  
Portable


W20-7-48  
Portable

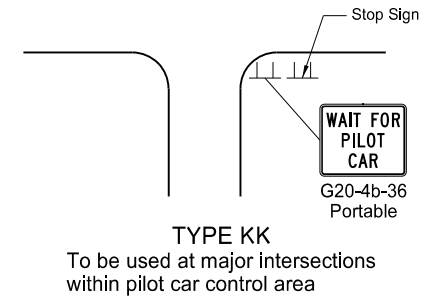

**TYPE KK**  
To be used at major intersections within pilot car control area

G20-4b-36  
Portable


- Notes
- The speed limit shall be re-established. The exact speed limit shall be determined in the field, dependent on location and conditions.
  - The reduced speed limit shall be determined dependent on the in place speed limit before construction. The speed limit reduction should not exceed 10 mph below the existing speed limit, unless the design speed of the work zone feature has been reduced below the 10 mph. In this case, the speed limit reduction shall not exceed 30 MPH. Where speed limits are to be reduced more than 30 MPH, a second speed limit sign shall be installed with the desired speed reduction but shall not exceed 30 MPH. The second speed limit sign shall be placed at 1/2 B.
  - When warning signs are used in urban areas and the signs are not portable, flags shall be installed. The flags shall be 24 inches square, mounted perpendicular to the edges of the diamond sign, and at such a distance above the edge so that when the flag is limp it will not touch the sign. Rural areas will not require flags.
  - Existing speed limit signs within a reduced speed zone shall be covered.
  - The contractor has the option of using portable sign supports in lieu of post mounted signs in accordance with the NDDOT Standard Specifications.
  - G20-55-96 signs are not required if this standard is part of other traffic control layouts, or the work is less than 15 days.
  - When a pilot car operation is used, place a G20-4b-36 "Wait For Pilot Car" sign at major intersections within pilot car control area.

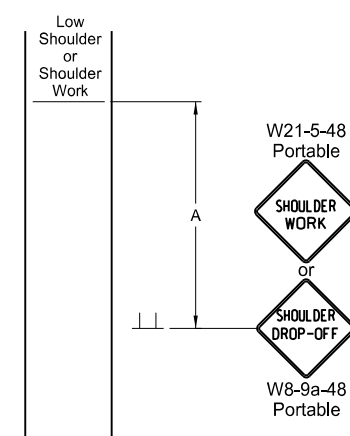

**TYPE BB**  
To be used within a major work area where the sign conditions exist


W21-5-48  
Portable

W8-9a-48  
Portable

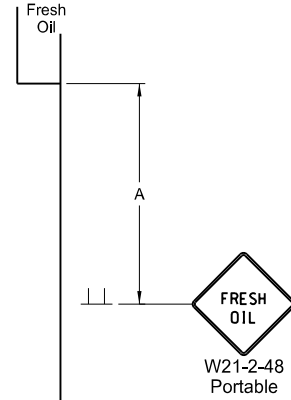

**TYPE CC**  
To be used where the sign conditions exist

W21-2-48  
Portable

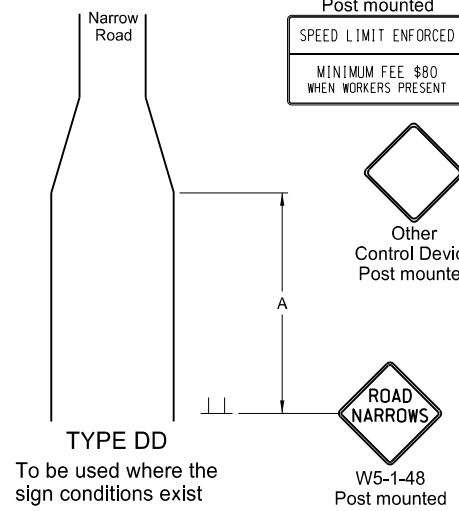

**TYPE DD**  
To be used where the sign conditions exist

W5-1-48  
Post mounted

G20-55-96  
Post mounted  
SPEED LIMIT ENFORCED  
MINIMUM FEE \$80  
WHEN WORKERS PRESENT


Other  
Control  
Device  
Post mounted

W3-5-48  
Post mounted

R2-1-48  
(see note #2)

R2-1a-24  
Post mounted

**TYPE Z**  
To be used where speed zone is needed

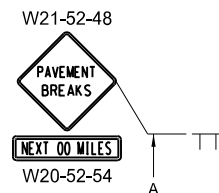

**TYPE JJ**  
To be used where there is a break in the pavement. These signs may be skid mounted or post mounted and shall be installed when conditions exist and removed when not applicable.

W21-52-48  
18" X 18" Orange  
Blank Sign

W20-52-54  
NEXT 00 MILES


18" X 18" Orange  
Blank Sign

W21-52-48  
PAVEMENT  
BREAKS

W20-52-54  
NEXT 00 MILES


Longitudinal Buffer Space	
*Speed (mph)	Length Min (feet)
20	115
25	155
30	200
35	250
40	305
45	360
50	425
55	495
60	570
65	645
70	730
75	820

\* Posted speed, off-peak 85th percentile speed prior to work starting, or the anticipated operating speed in mph.

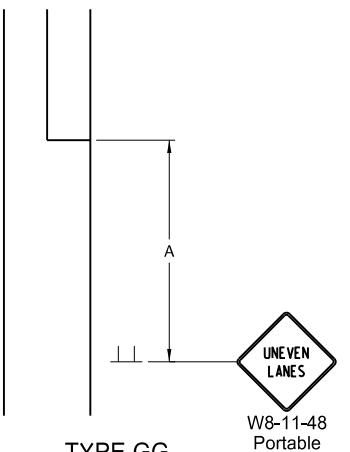


**TYPE GG**  
To be used where a difference of elevation between lanes exist

W8-11-48  
Portable

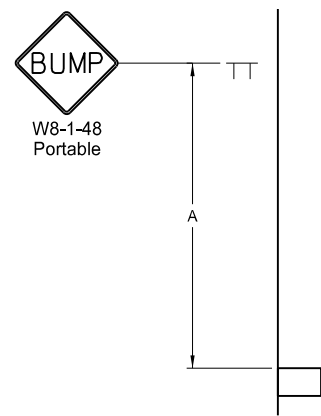

**TYPE EE**  
To be used where the sign conditions exist

W8-1-48  
Portable

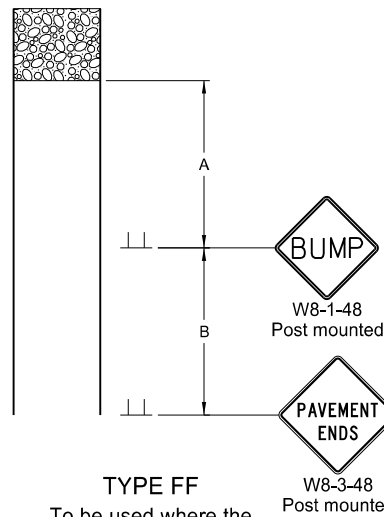

**TYPE FF**  
To be used where the sign conditions exist


W8-3-48  
Post mounted

W8-1-48  
Post mounted

Road Type	Distance Between Signs Min. (ft)		
	A	B	C
Urban - Low Speed (30 mph or less)	150	150	150
Urban - Low Speed (over 30 to 40 mph)	280	280	280
Urban - High Speed (over 40 mph to 50 mph)	360	360	360
Rural - High Speed (over 50 mph to 65 mph)	720	720	720
Urban Expressway and Freeway (55 mph to 60 mph)	850	1350	2200
Rural Expressway and Freeway (70 mph to 75 mph)	1000	1500	2640
Interstate/4-Lane Divided (Maintenance and Surveying)	750	1000	1500





NORTH DAKOTA DEPARTMENT OF TRANSPORTATION	
9-27-13	
REVISIONS	
DATE	CHANGE

This document was originally issued and sealed by Roger Weigel Registration Number PE-2930, on 09/27/13 and the original document is stored at the North Dakota Department of Transportation



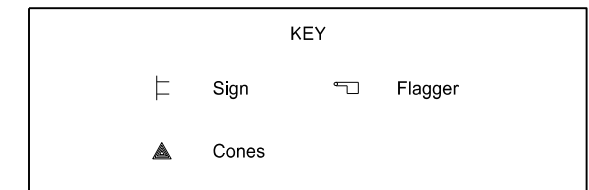


# TRAFFIC CONTROL PLAN FOR MOVING OPERATIONS

D-704-27

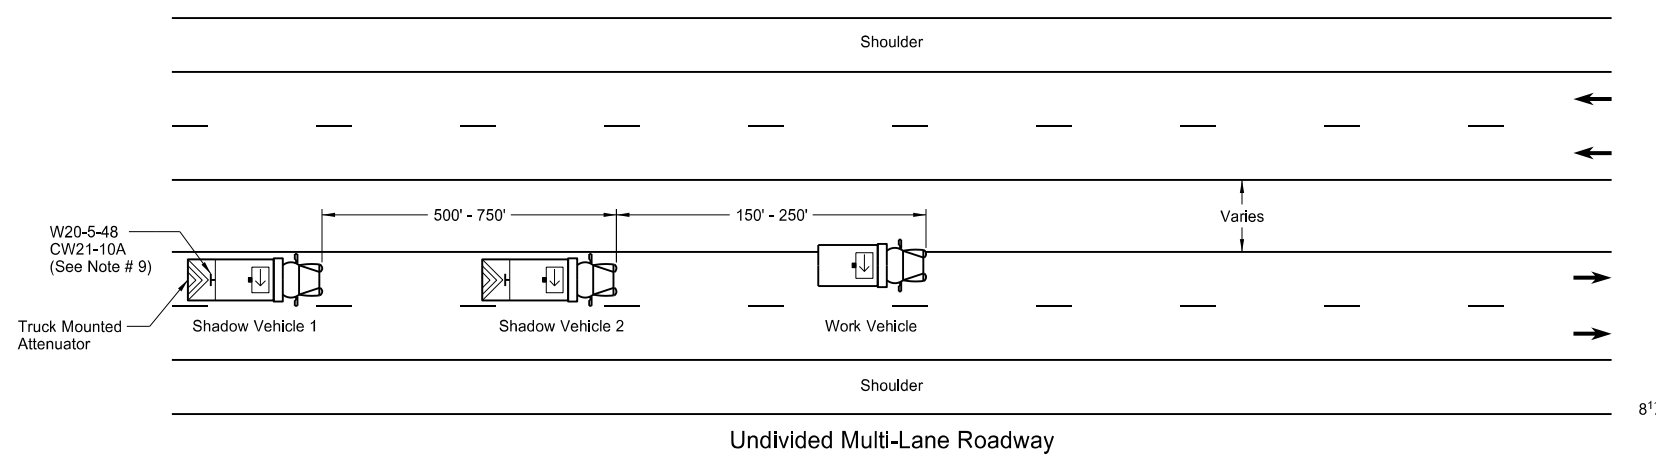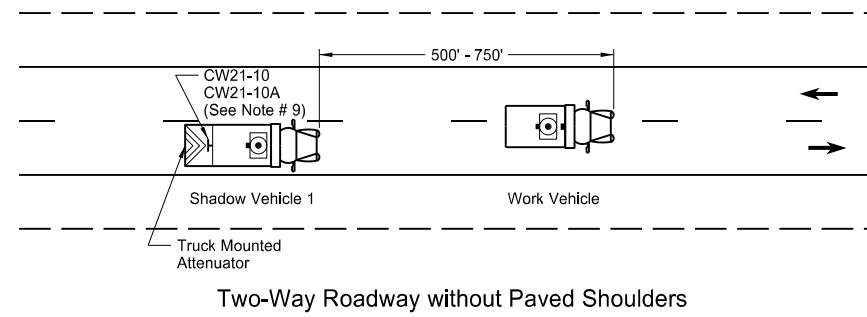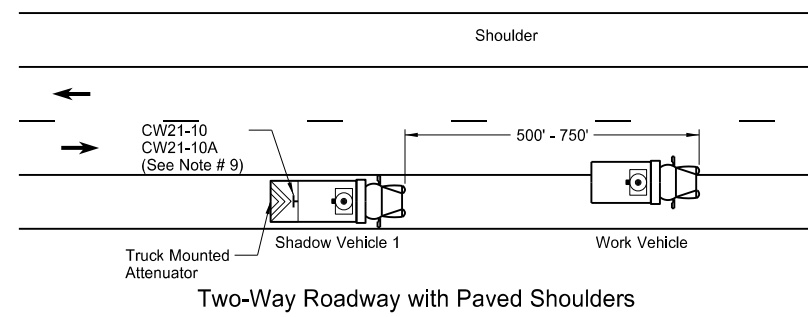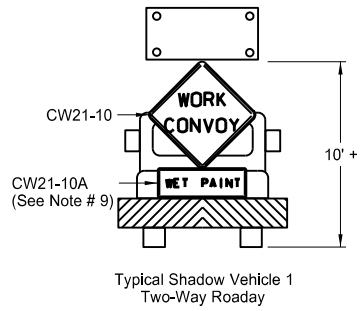

### Sign Details

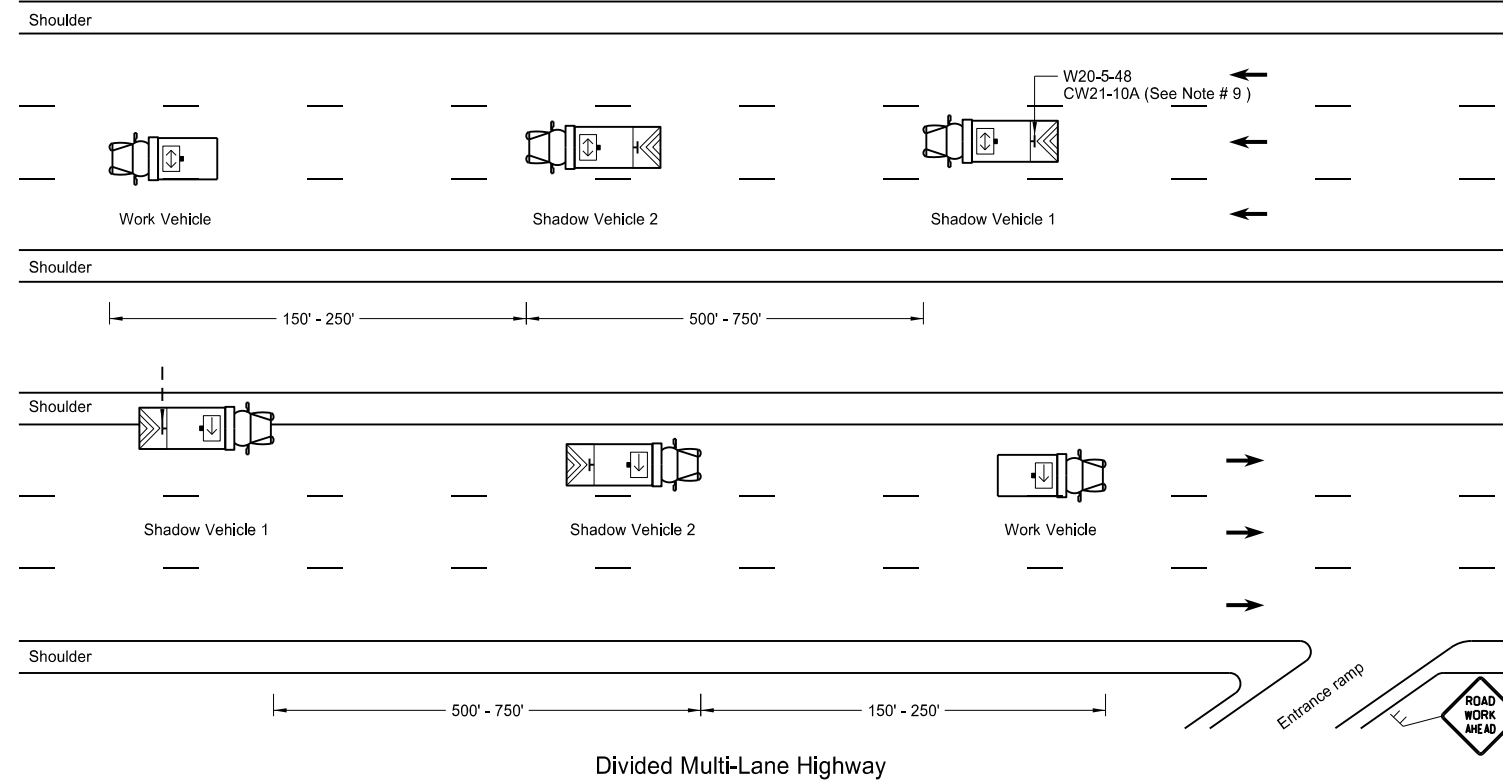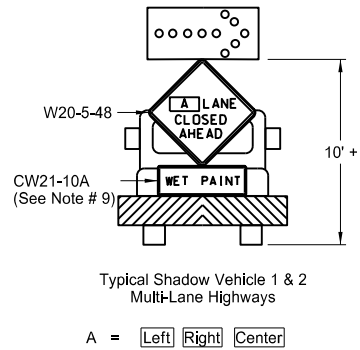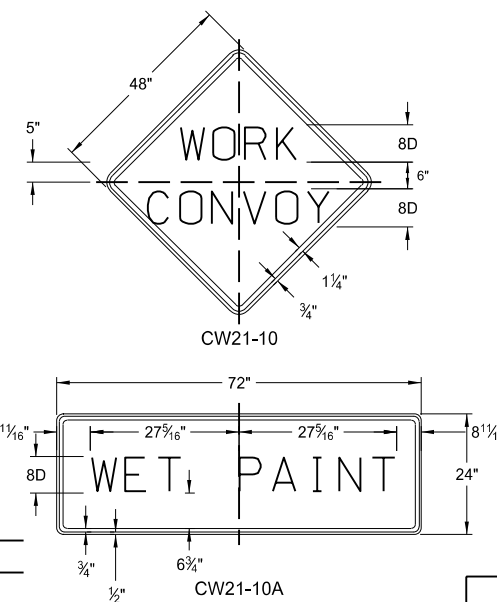

### Notes

- If the contractor chooses to place more vehicles in the convoy than are shown, these vehicles shall have the truck mounted attenuator and shall be at the contractor's expense.
- Shadow and work vehicles shall display yellow rotating beacons or strobe lights unless otherwise stated elsewhere in the plans.
- Flashing arrow panels shall be Type B or Type C. The panel operation shall be controlled from inside the vehicle.
- Each vehicle shall have two-way electronic communication capability.
- When work convoys must change lanes, shadow vehicle 1 should change lanes first to shadow other convoy vehicles.
- Vehicle spacing between the shadow vehicle 1 and shadow vehicle 2 will vary depending on sight distance restrictions. Motorists approaching the work convoy should be able to see the trail vehicle in time to slow down and/or change lanes as they approach the shadow vehicle.
- Sign Colors  
Letters = Black  
Border = Black  
Background = Orange
- Shadow vehicle 2 may be used as the paint tender vehicle.
- Sign CW21-10A shall only be used during a painting operation.
- On two lane - two way roadways, the work and shadow vehicles should pull over periodically to allow motor vehicle traffic to pass.


KEY	
	Sign
	Truck mounted attenuator
	Flashing arrow panels:
	Right directional
	Left directional
	Double arrow directional
	Caution Mode

NORTH DAKOTA DEPARTMENT OF TRANSPORTATION	
9-27-13	
REVISIONS	
DATE	CHANGE
6-18-14	Removed shadow vehicle 2 on two lane roadways

This document was originally issued and sealed by  
 Roger Weigel  
 Registration Number  
 PE-2930,  
 on 06/18/14 and the original document is stored at the  
 North Dakota Department  
 of Transportation

PORTABLE SIGN SUPPORT ASSEMBLY

D-704-50

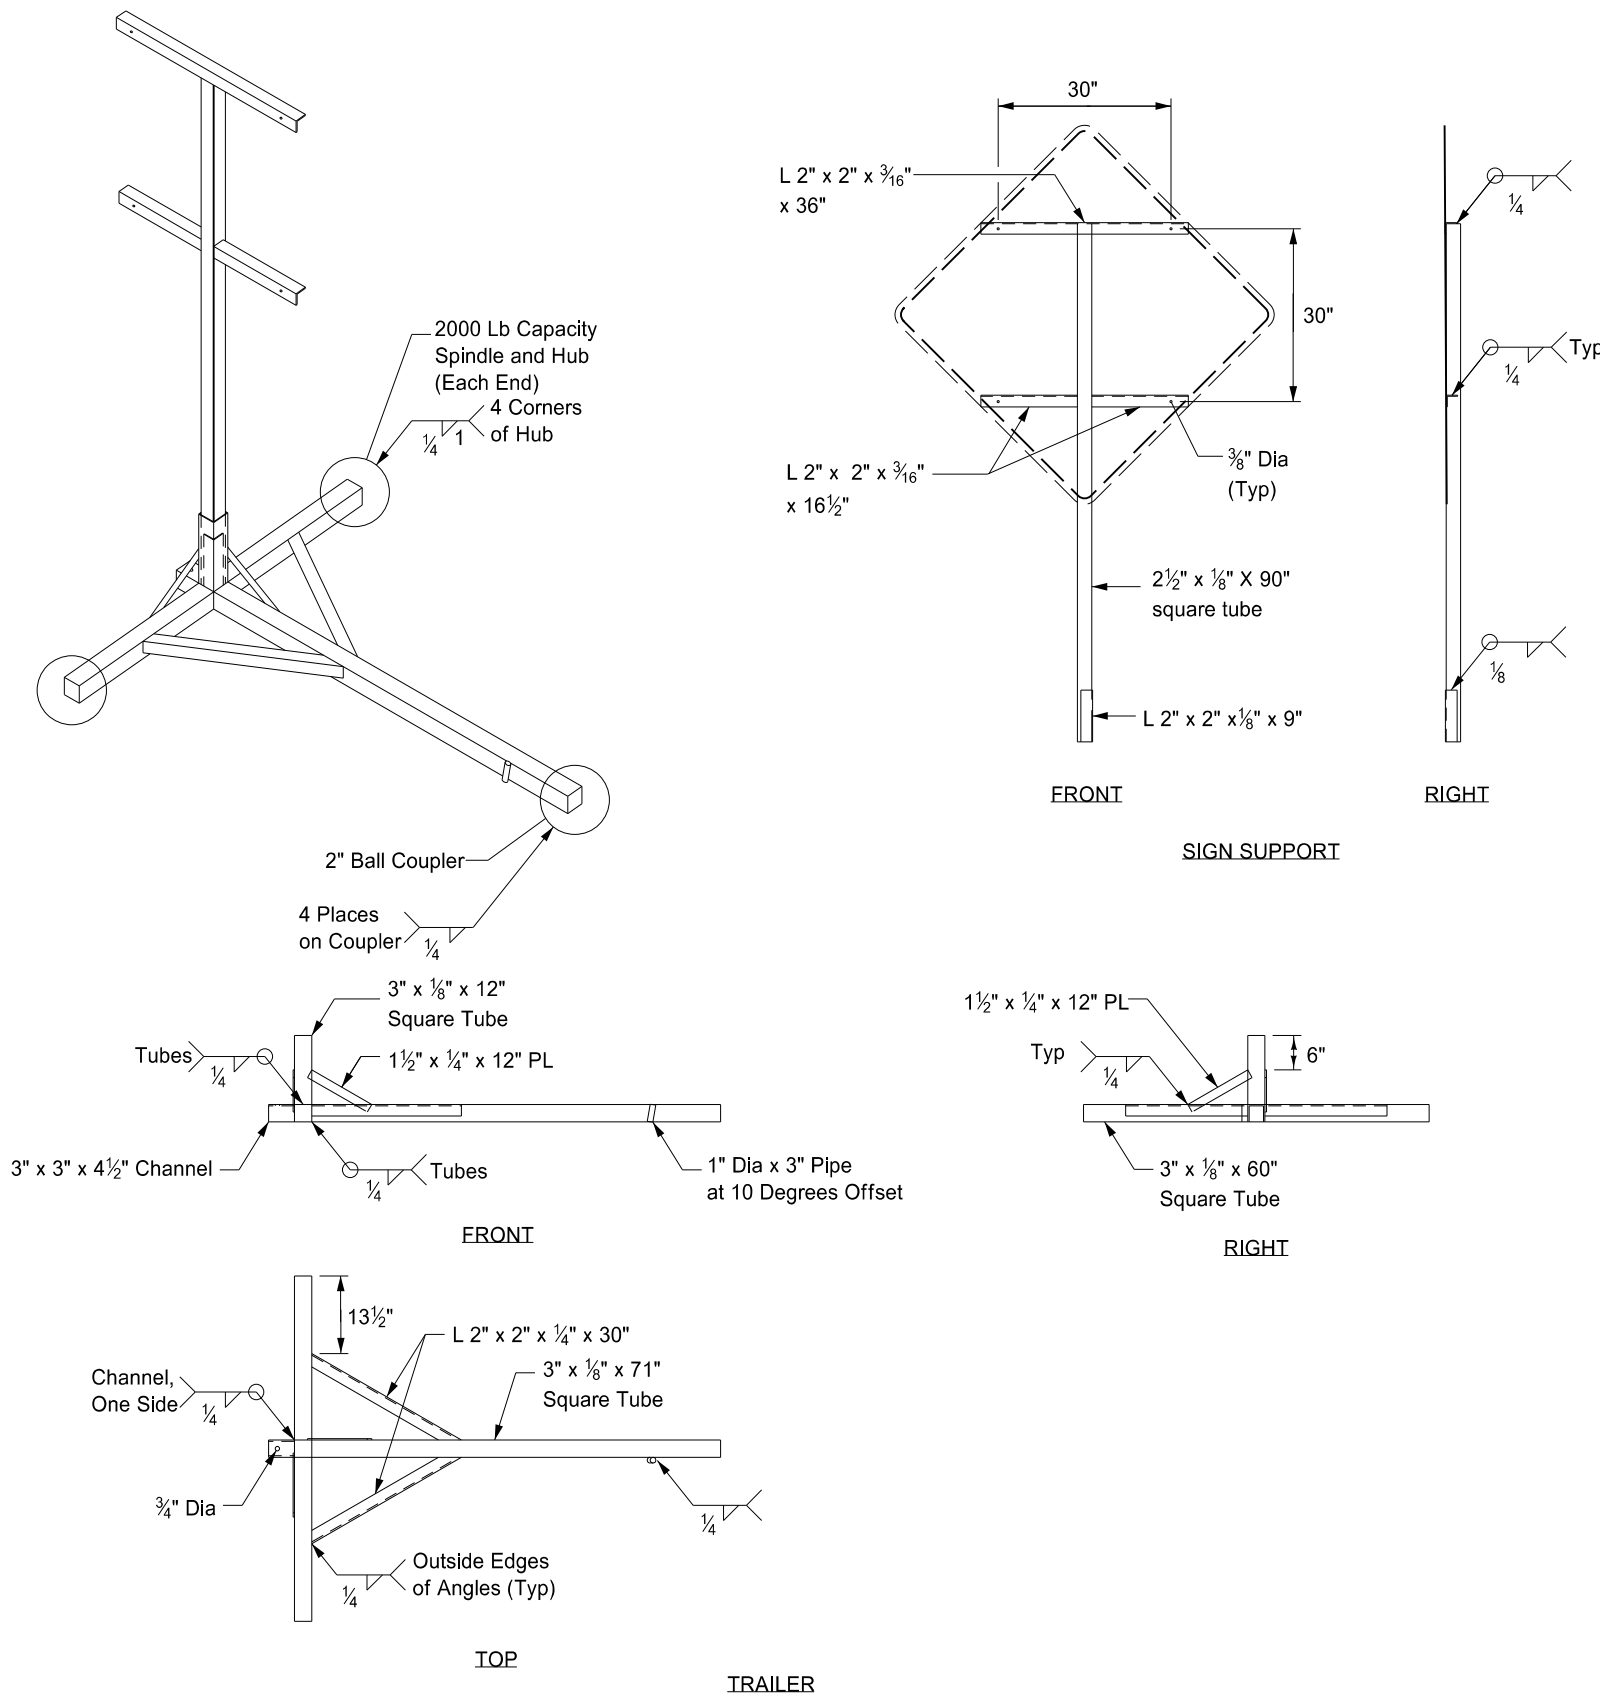


Notes:

- ① The maximum weight of the assembly is 250 pounds.
- ② Use a 14" wheel and tire.
- ③ Automotive and equipment axle assemblies may not be used for trailer-mounted sign supports.
- ④ Other NCHRP 350 crash tested assemblies are acceptable.


NORTH DAKOTA DEPARTMENT OF TRANSPORTATION	
11-23-10	
REVISIONS	
DATE	CHANGE

This document was originally issued and sealed by Roger Weigel, Registration Number PE-2930, on 11/23/10 and the original document is stored at the North Dakota Department of Transportation.


# PAVEMENT MARKING

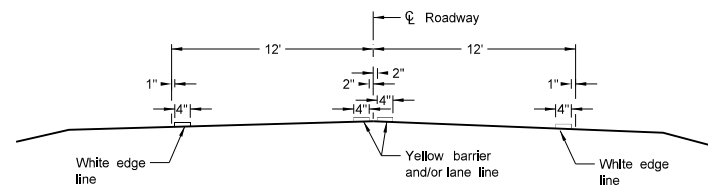


Two Lane Two Way  
RURAL ROADWAY

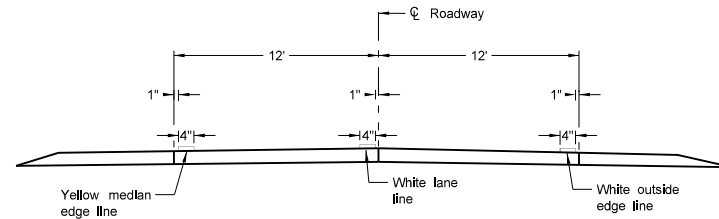


Two Lane Roadway  
INTERSTATE HIGHWAY  
Concrete Section

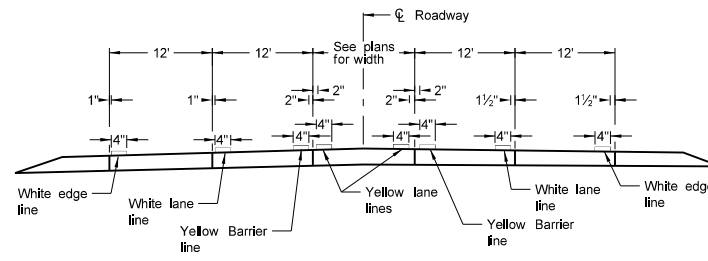


RURAL FIVE LANE ROADWAY  
Concrete Section

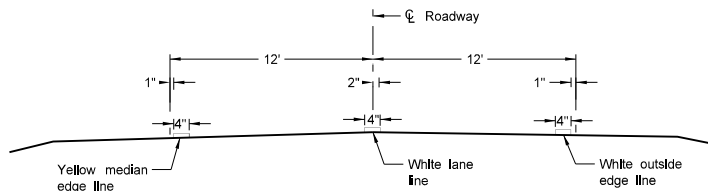


Two Lane Divided  
Rural Roadway  
PRIMARY HIGHWAY  
Asphalt Section

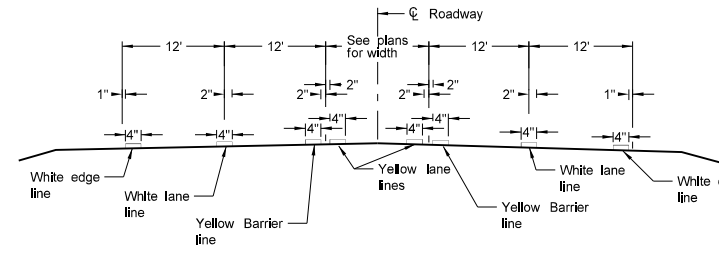


RURAL FIVE LANE ROADWAY  
Asphalt Section

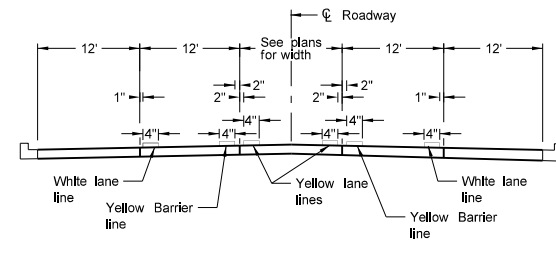


URBAN FIVE LANE SECTION  
Concrete Section

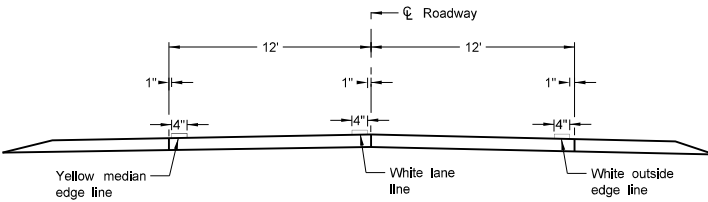


Two Lane Roadway  
PRIMARY HIGHWAY  
Concrete Section

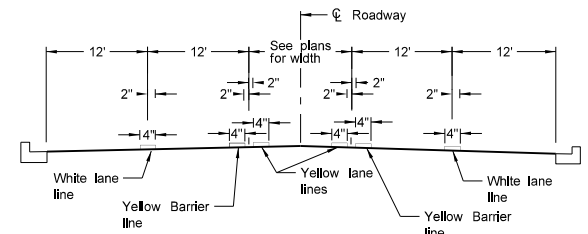


URBAN FIVE LANE SECTION  
Asphalt Section

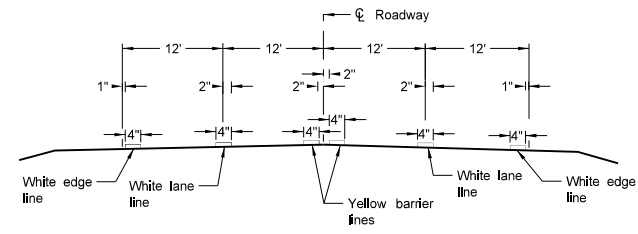


RURAL FOUR LANE ROADWAY  
Asphalt Section

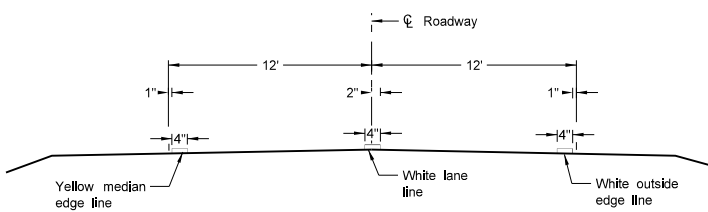


Two Lane Roadway  
INTERSTATE HIGHWAY  
Asphalt Section

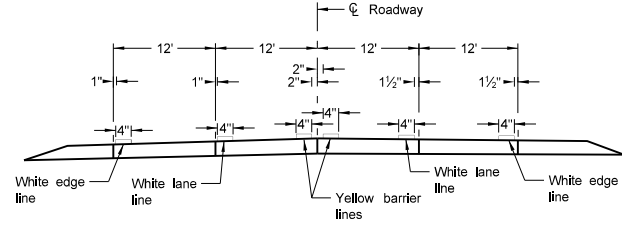


RURAL FOUR LANE ROADWAY  
Concrete Section

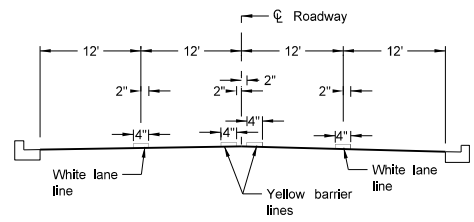

URBAN FOUR LANE SECTION  
Asphalt Section

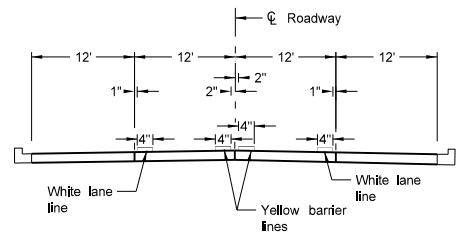

URBAN FOUR LANE SECTION  
Concrete Section

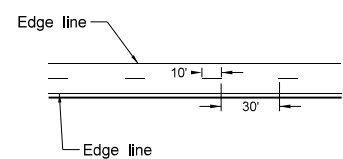


CENTERLINE PAVEMENT MARKING SKIP SPACING DETAIL

NOTES:  
1. Edge lines shall be continued through private drives and field drives and broken for intersections.


NORTH DAKOTA DEPARTMENT OF TRANSPORTATION	
12-1-10	
REVISIONS	
DATE	CHANGE

This document was originally issued and sealed by Roger Weigel, Registration Number PE-2930, on 12-1-10 and the original document is stored at the North Dakota Department of Transportation

SHORT-TERM PAVEMENT MARKING

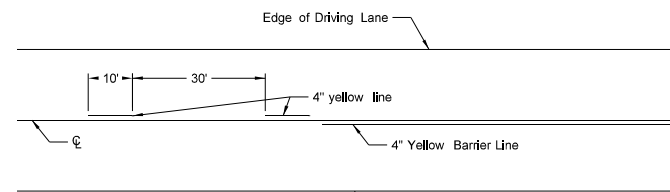


Painted or Tape Lines

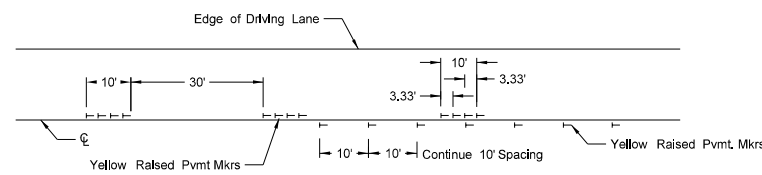


Raised Pavement Markers

TWO-LANE TWO-WAY ROADWAY

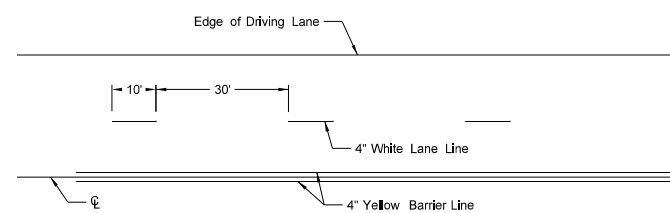


Painted or Tape Lines

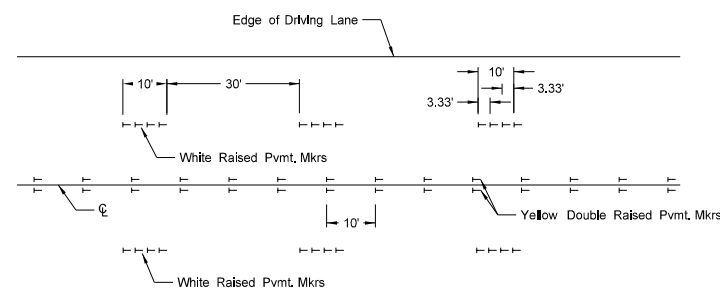


Raised Pavement Markers

FOUR LANE ROADWAY

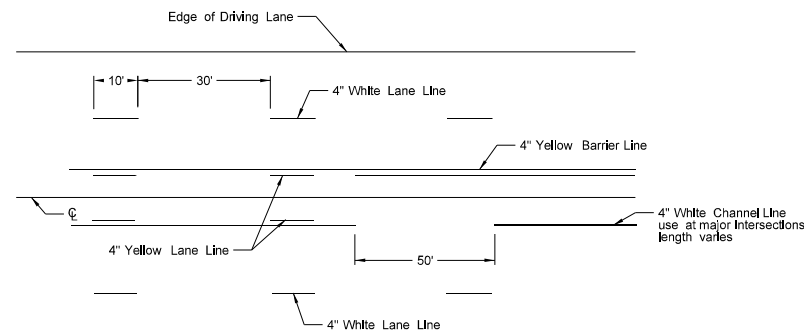


Painted or Tape Lines

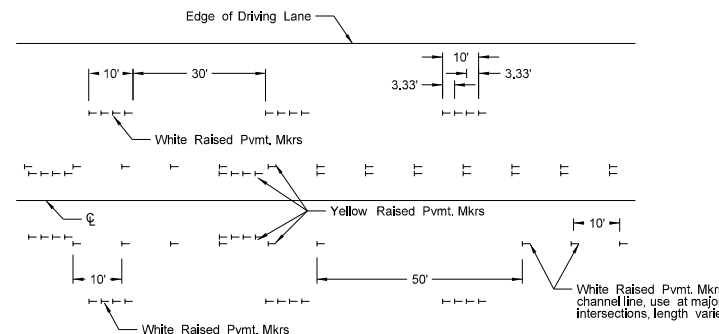


Raised Pavement Markers

FIVE LANE ROADWAY TWO WAY LEFT TURN

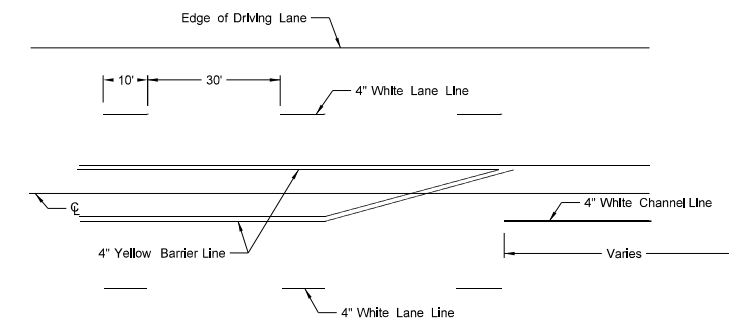

Painted or Tape Lines

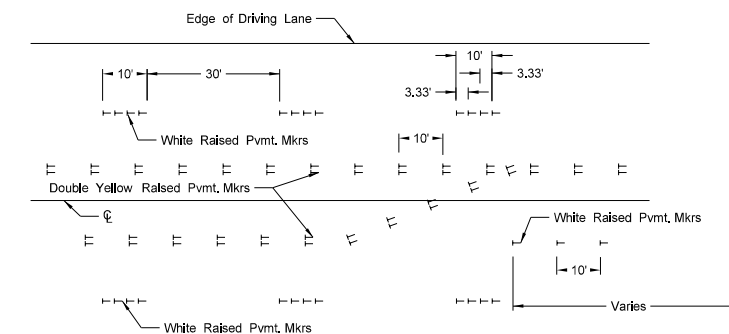

Raised Pavement Markers

FIVE LANE ROADWAY WITH MARKED ISLANDS

NOTES:

1. Two-lane two-way roadways shall have no passing zones placed as shown. No passing zone signs may be placed in lieu of short term no passing zone pavement markings. These signs will be allowed to remain in place for three days, at which time the short term no passing zone pavement marking shall be placed.
2. Short term center line stripe (paint) on top lift shall be carefully placed with exact spacing so that the permanent stripe will match when applied.
3. Raised markers and tape markings shall be removed after permanent pavement marking has been installed. Removed markings shall become the property of the contractor.

NORTH DAKOTA DEPARTMENT OF TRANSPORTATION	
12-1-10	
REVISIONS	
DATE	CHANGE
3-29-16	Re-numbered to be D-762-11 (previously was D-762-6)

This document was originally issued and sealed by Roger Weigel, Registration Number PE- 2930, on 03/29/16 and the original document is stored at the North Dakota Department of Transportation