

A PLAT OF: E & M Subdivision In the SE 1/4 of Sec. 3, Twp. 36 N., R. 27 W., P.M.M. C.O.S. 2520 For: Robert E. Helms Date: October 2006 NO0°03'40"E} Kenneth L. Marek **{662.29'}** TOTAL: 662.31' 32.21' (32.11') {S89°51'00"E} 589°51'57"E Lisa K. Marek SE-SE 1/64th 589°51'57"E 589°51'57"E 589°51'57"E {S89°51'56"E} **♀**₽.O.B. TOTAL ACREAGE: 6.00 ACRES± 200.31' BK. **287 PG. 382** 150.00 169.65 **≤** 142.35 589°42'48"É c 24.59¹ {**25**.00'} **CERTIFICATE OF SURVEYOR** CERTIFICATE OF DEDICATION PARCEL| A C.O.S. STATE OF MONTANA I/we the undersigned property owners(s), do hereby certify that I/we have caused to be surveyed, subdivided and platted in to lots and streets as shown by the Plat hereto County of Lincoln annexed, the following described land near Eureka in Lincoln County, Montana to wit: I Kenneth E. Davis, do hereby certify that a survey was made of E & M Subdivision, a minor subdivision, during the month of October 2006, In DESCRIPTION OF E & M SUBDIVISION accordance with the provisions of Sections 76-3-201 through 76-3-625 M.C.A.; 3.00 ACRES± 3.00 ACRES± that the annexed plat is in accordance with such a survey, that the streets and A tract of land near Eureka in Lincoln County, Montana, lying in the SE 1/4 of Section 3, Twp. lots are as shown hereon; and that the said platted area was laid 36 N., R. 27 W., P.M.M., containing Lots 1 and 2 for a total acreage of 6.00 acres more or less 495 and more particularly described as follows: **IRREGULAR PLAT NO. 399** Beginning at a 5/8 inch dia. rebar capped 4232-S which marks the SE-SE 1/64th of Section 3, Twp. 36 N., R. 27 W., P.M.M.; thence, S00°02'04"W 380.88 feet along the east line of the 49755 Registered Land Surveyor No. "Remainder" per Plat No. 5727 to a 5/8 inch dia. rebar capped K.E.D. 4975-S; thence, N90°00'00"W 686.37 feet to a 5/8 inch dia. rebar capped K.E.D. 4975-S; thence, N00°03'38"W 0.0350.34 feet along the west line of said "Remainder" to a bare 5/8 inch dia. rebar; thence, 40' ACCESS EASEMENT S89°42'48"E 24.59 feet to a bare 5/8 inch dia. rebar; thence, N00°07'25"E 32.21 feet to a bare N90°00'00"E N90°00'00"E 5/8 inch dia. rebar; thence, S89°51'57"E a total distance of 662.31 feet to the point of beginning. 343.94 342.43 LEGAL AND PHYSICAL ACCESS The aforedescribed E & M Subdivision contains Lots 1 and 2 for a total acreage of 6.00 acres physical access to all lots within this subdivision S00.03'40"E} more or less and is subject to and together with all appurtenant easements of record. The above described tract of land is to be known and designated as, E & M Subdivision, "REMAINDER" Lincoln County, Montana. PER PLAT NO. 5727 PARCEL B Visak Merik TREASURER CERTIFICATION C.O.S. STATE OF MONTANA I hereby certify that all real property taxes and special County of Lincoln Notary Public in and for the State of Montana, RODEV+ E. Helms, Kennega L. Marck personally appeared known to me to be the persons whose names are subscribed to the LISAK. Marek within instrument and acknowledged to me that they executed the same. **7-17-2007**My Commission Expir (N89'56'20"E) 589°42'03"E 312.16' [313.83'] COUNTY CERTIFICATE OF FINAL PLAT APPROVAL 96 NOTARIAL SEAL The County Commission of Lincoln County, Montana does hereby certify that it has examined this subdivision plat and having found the same to conform to law, Legend approves it, and hereby accepts the dedication to public use of and all lands shown on this plat as being dedicated to such use, this 2 day of 2006, A.D. LOT 2 SET 5/8 INCH DIA. REBAR WITH A (Signature of Clerk and Recorder) ASHLEY ACRES (Signatures of Commissioner) \circ PLASTIC CAP STAMPED K.E.D. 4975-S Lite R Kinson FOUND 5/8 INCH DIA. REBAR **CAPPED K.E.D. 4975-S** FOUND 5/8 INCH DIA. REBAR **CAPPED 4232-S** LOT 2 SUBDIVISION T NO. 5191 FOUND 5/8 INCH DIA. BARE REBAR CERTIFICATION OF EXAMINING LAND SURVEYOR: (\$89'44'00"E) 589°45'00"E **COMPUTED POINTS** P.O.B. Approved this 19 day of Dec _2006 A.D. FOUND 3/4 INCH DIA. PIPE WITH LOT 1 300.03' PLUG (NOT LEGIBLE) ASHLEY ACRES Andrew Belski Registered Land Surveyor No. 14731PLS LOT 1 [] RECORD PER PLAT NO. 6209 WHITE SUBDIVISION **RECORD PER PLAT NO. 5727** RECORD PER C.O.S. 972 **STATE OF MONTANA** (\$89'44'00"E) N89'45'03"W **COUNTY OF LINCOLN RECORD PER PLAT NO. 399** 70.79 Filed on this // day of Open 2006 A.D. at 9:00
O'clock Am.


Lanner D Laure by Jonnie Stennie

County Clerk and Recorder


Deputy (300.08) 589°45'03"E Graphic Scale: MONTANA STATE HIGHWAY NO. 37 Davis Surveying Inc. TROY MONTANA, (406)295-5441 DATE: 09/28/05 1 inch = 100 ft.Project: Land Projects 2005 FILE: T36R2703.dwg DRAWN BY: CJR plating Cutical p. F. 8949 Occaso2136 Final plat approval p.F. 8947 DOC 202134 Sanitary Restriction Remode F. 8918 Doc 202135 Notion Weed planp. F. # 8950 Doc# 202137

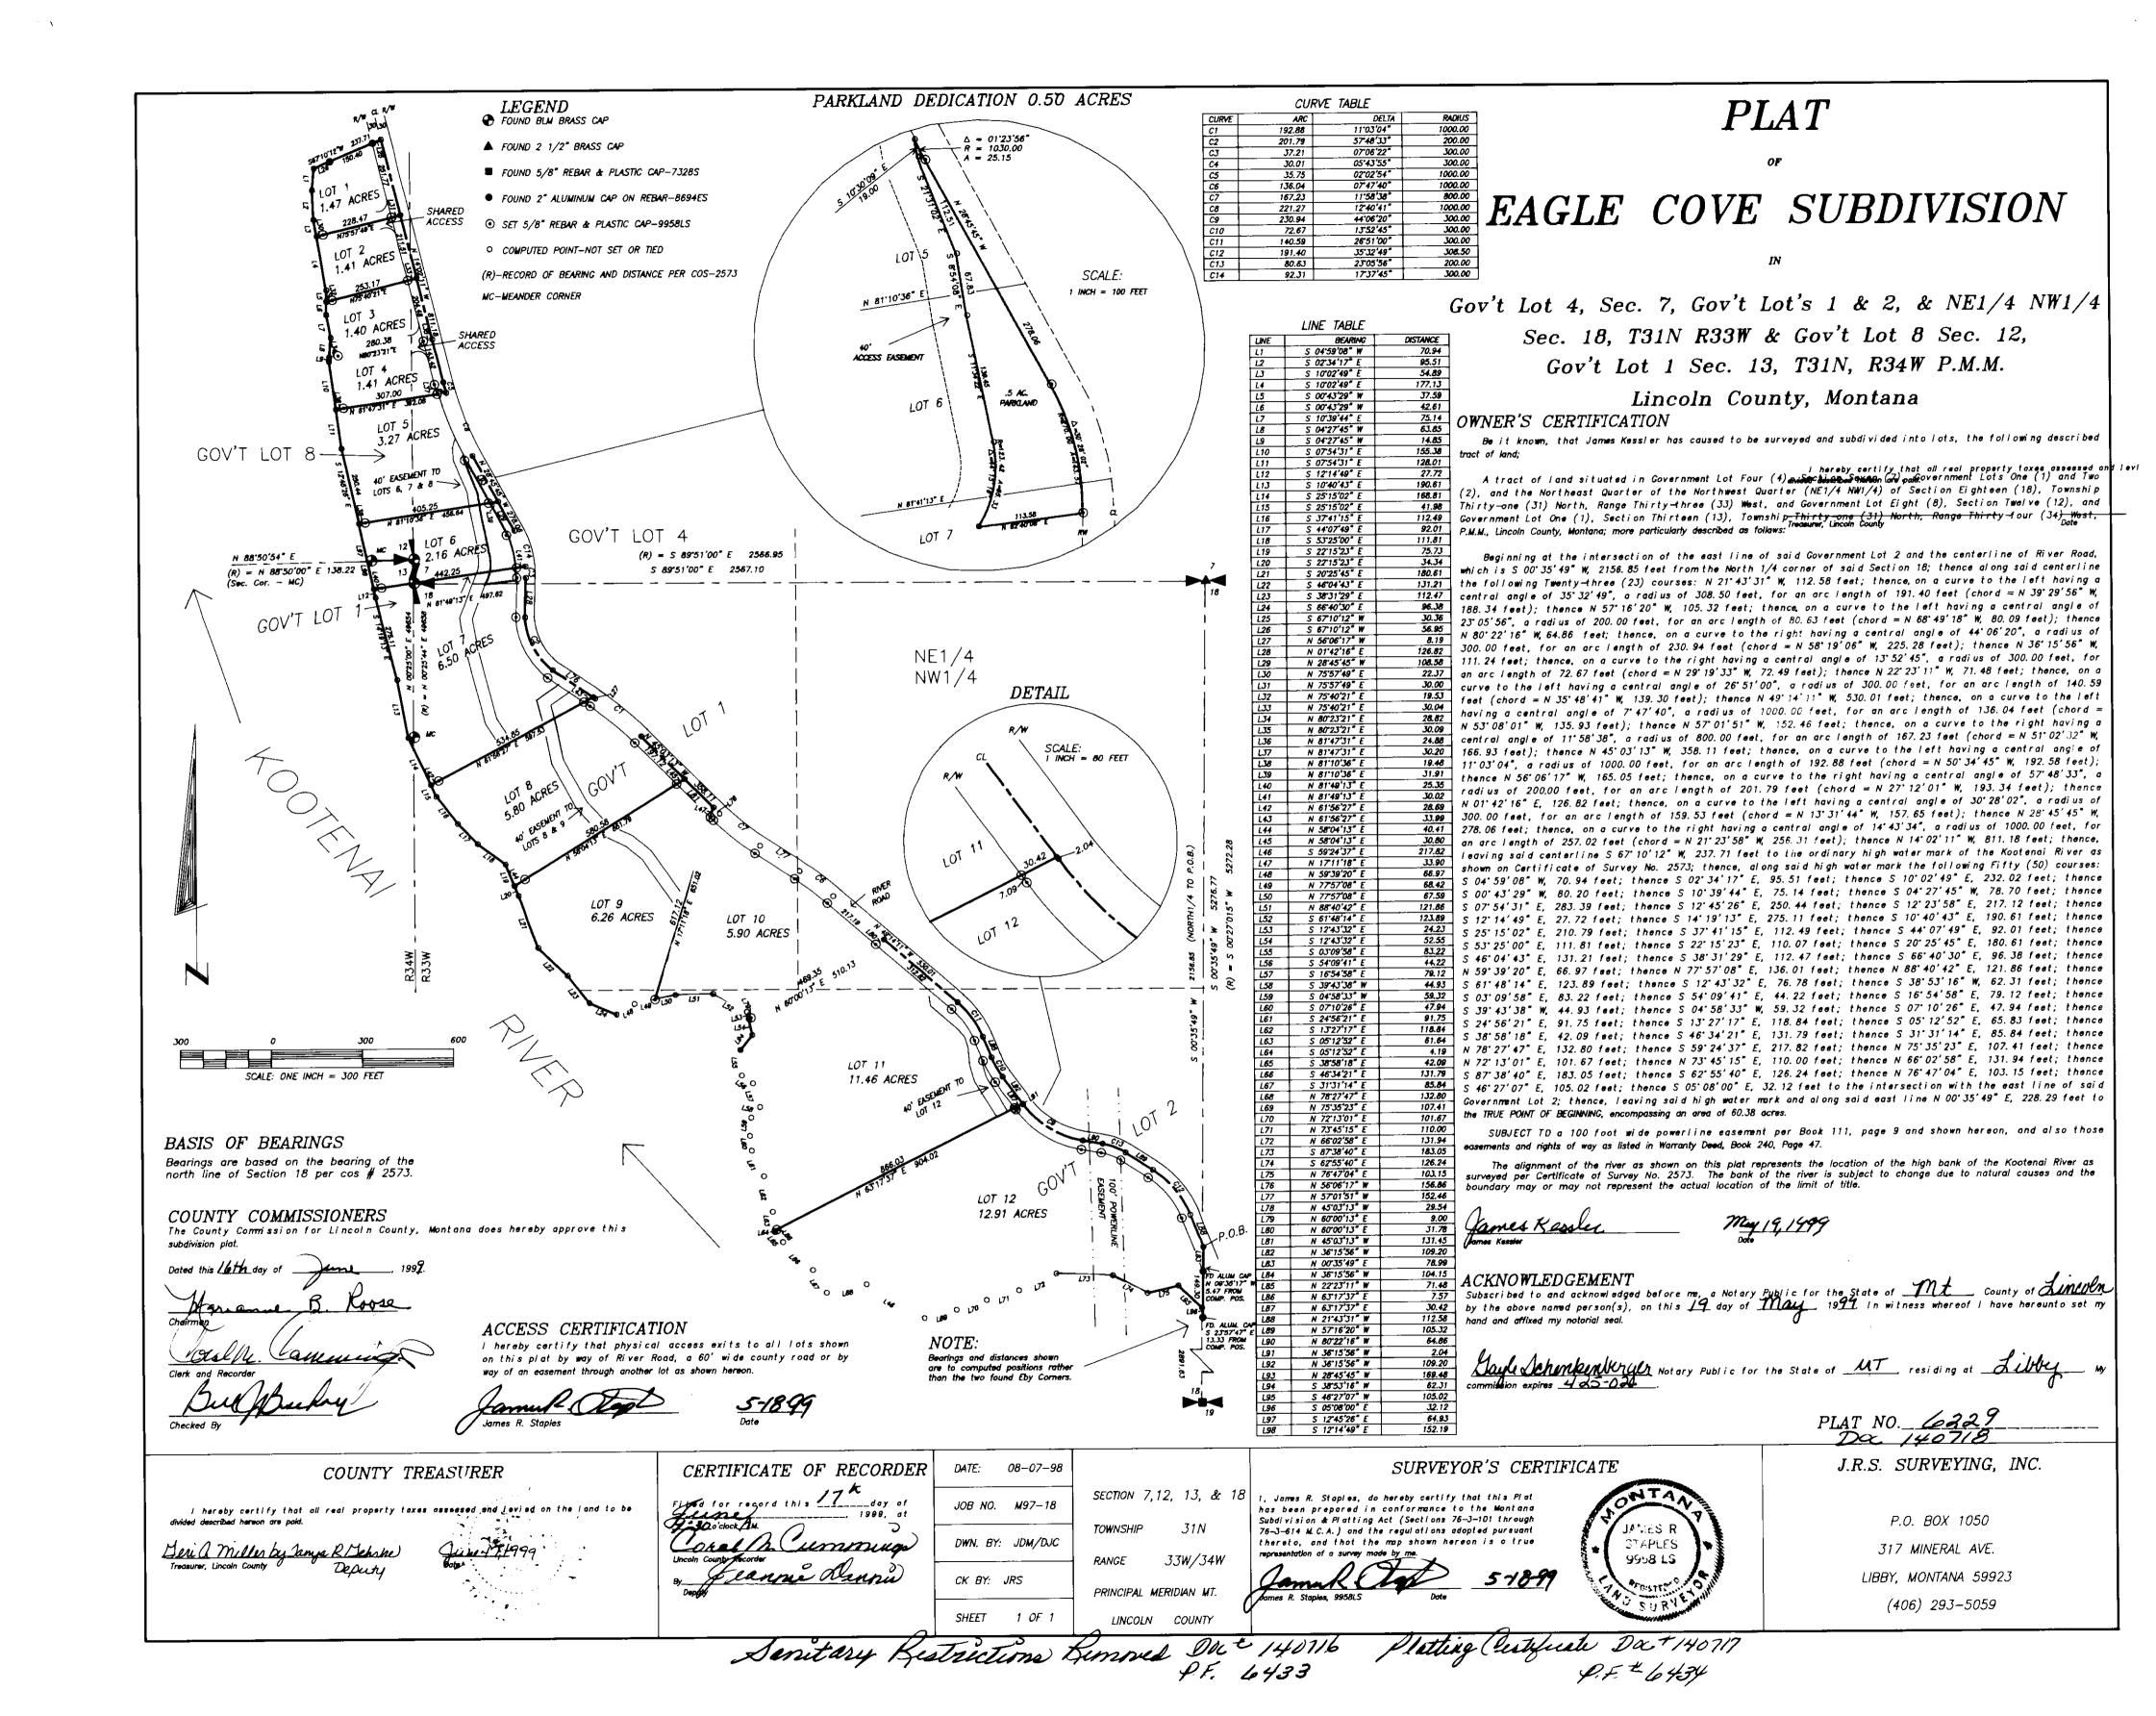

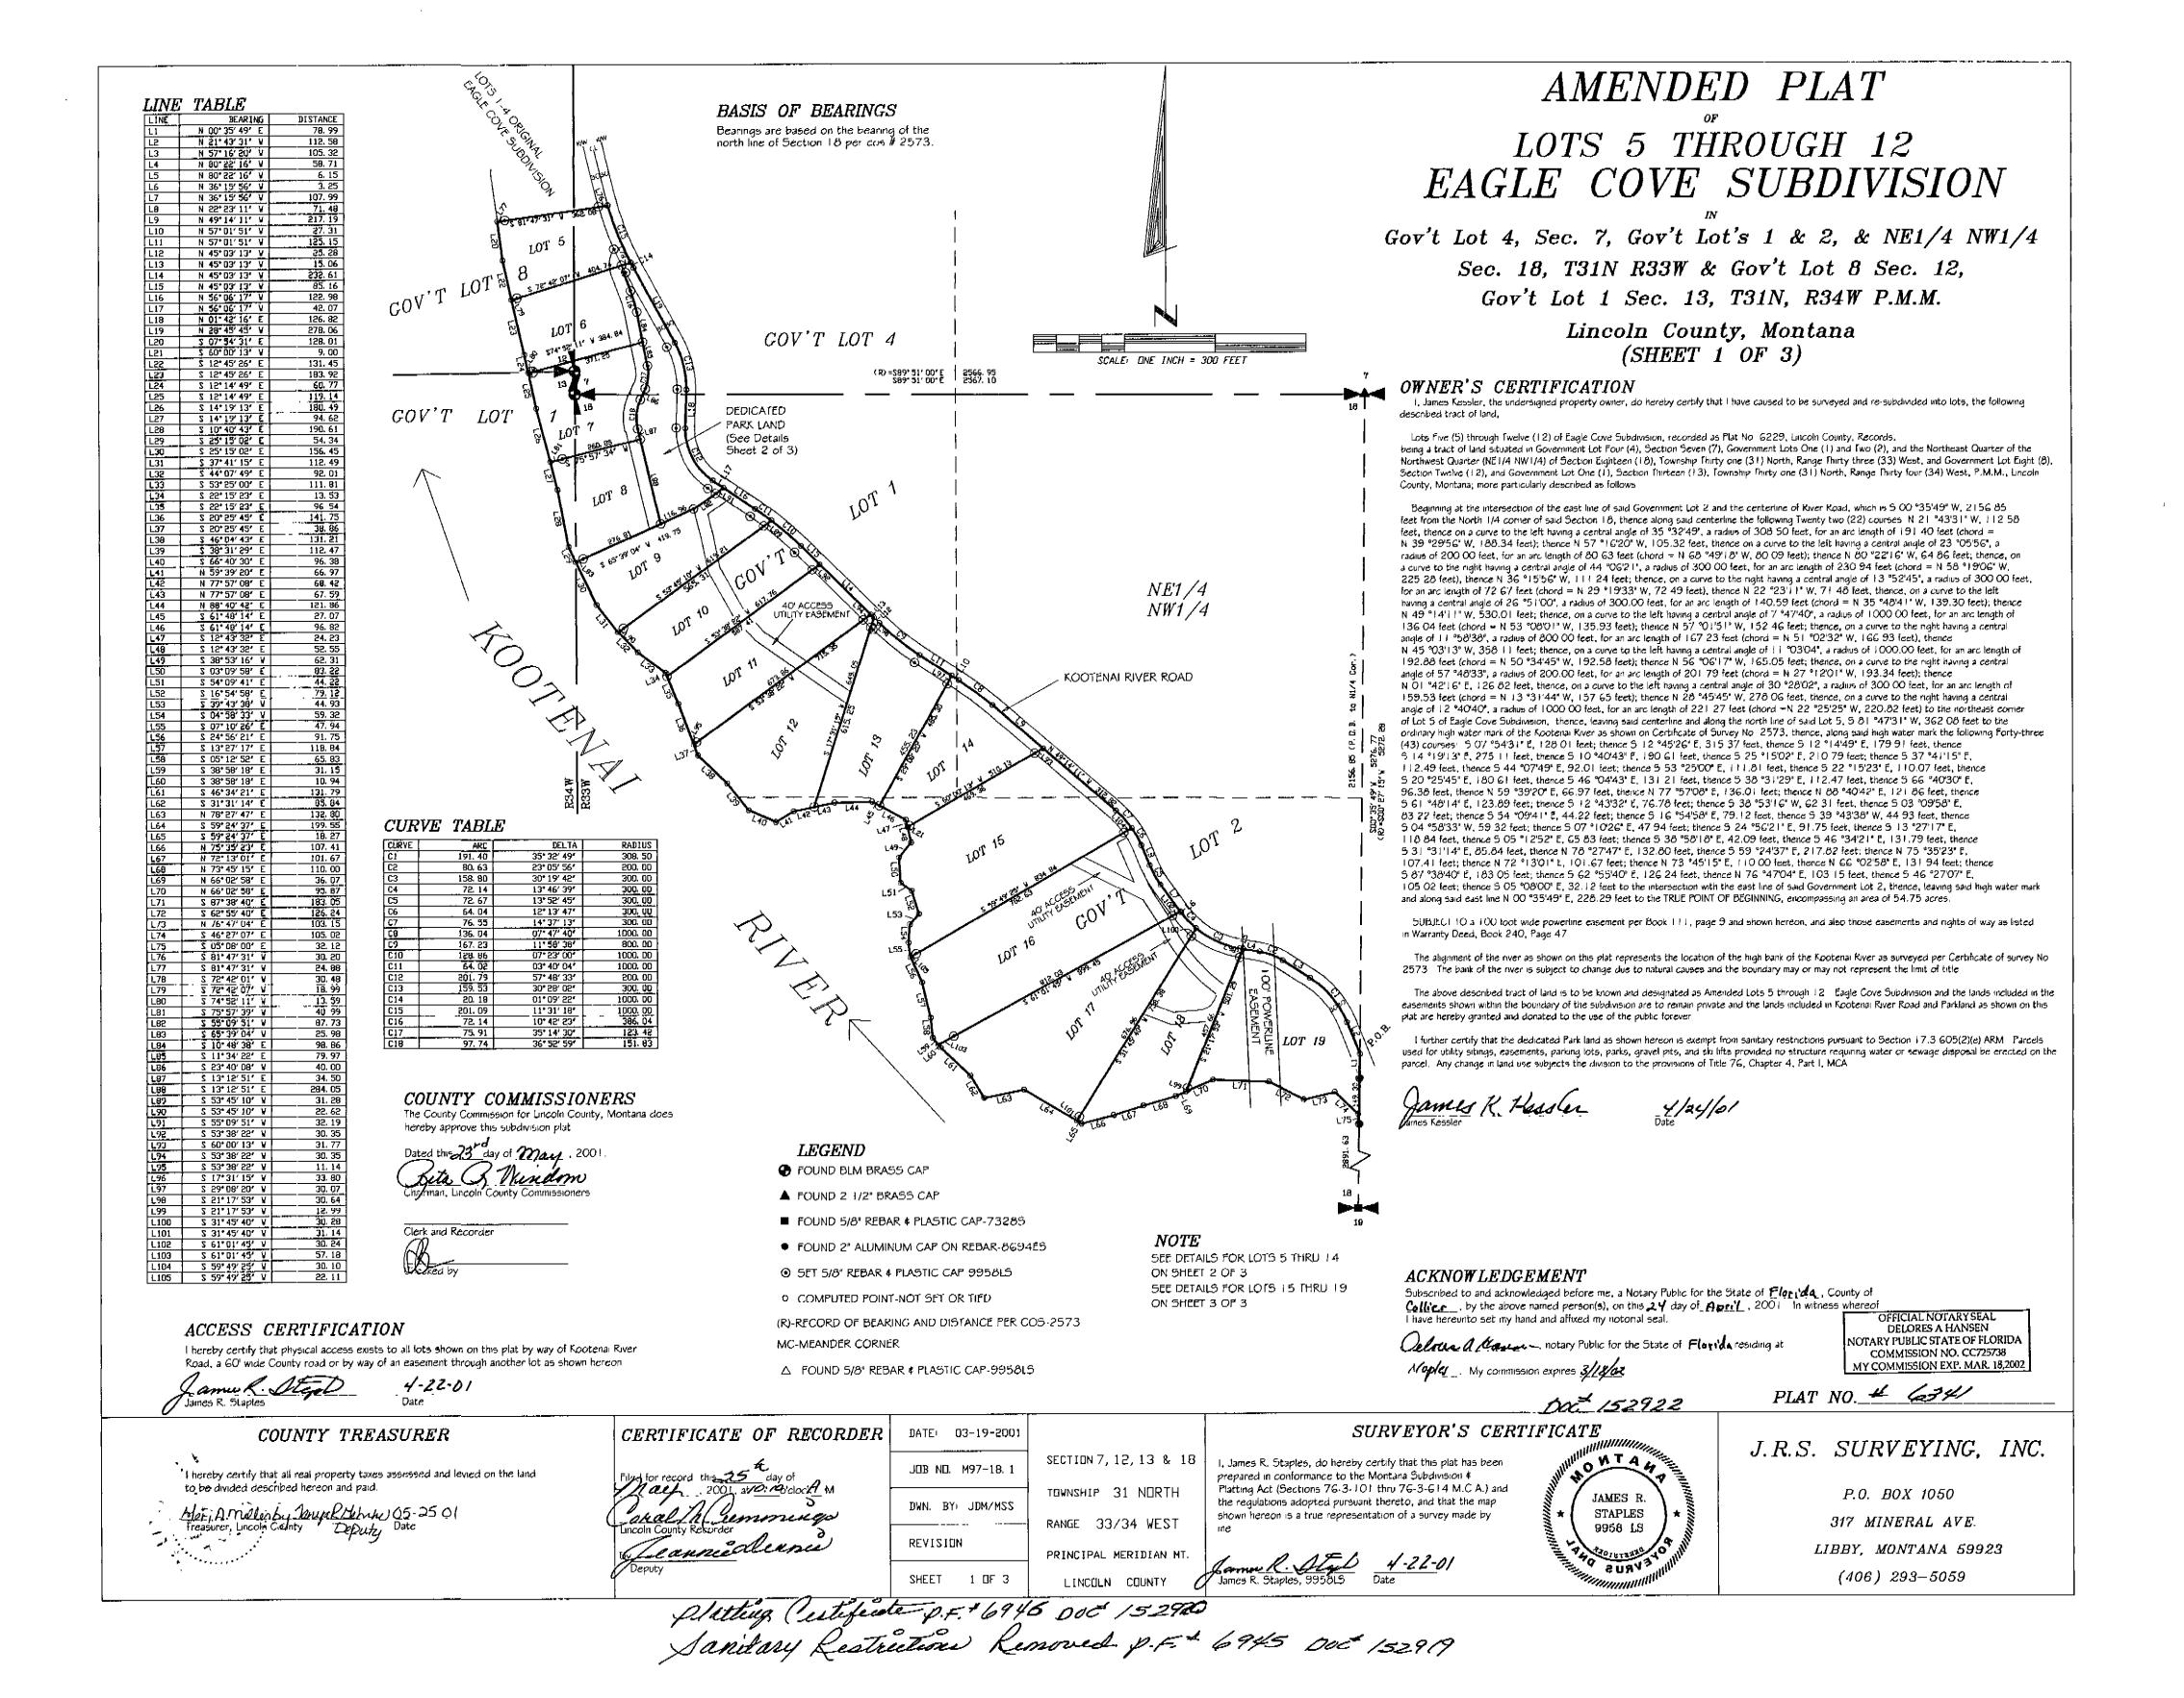


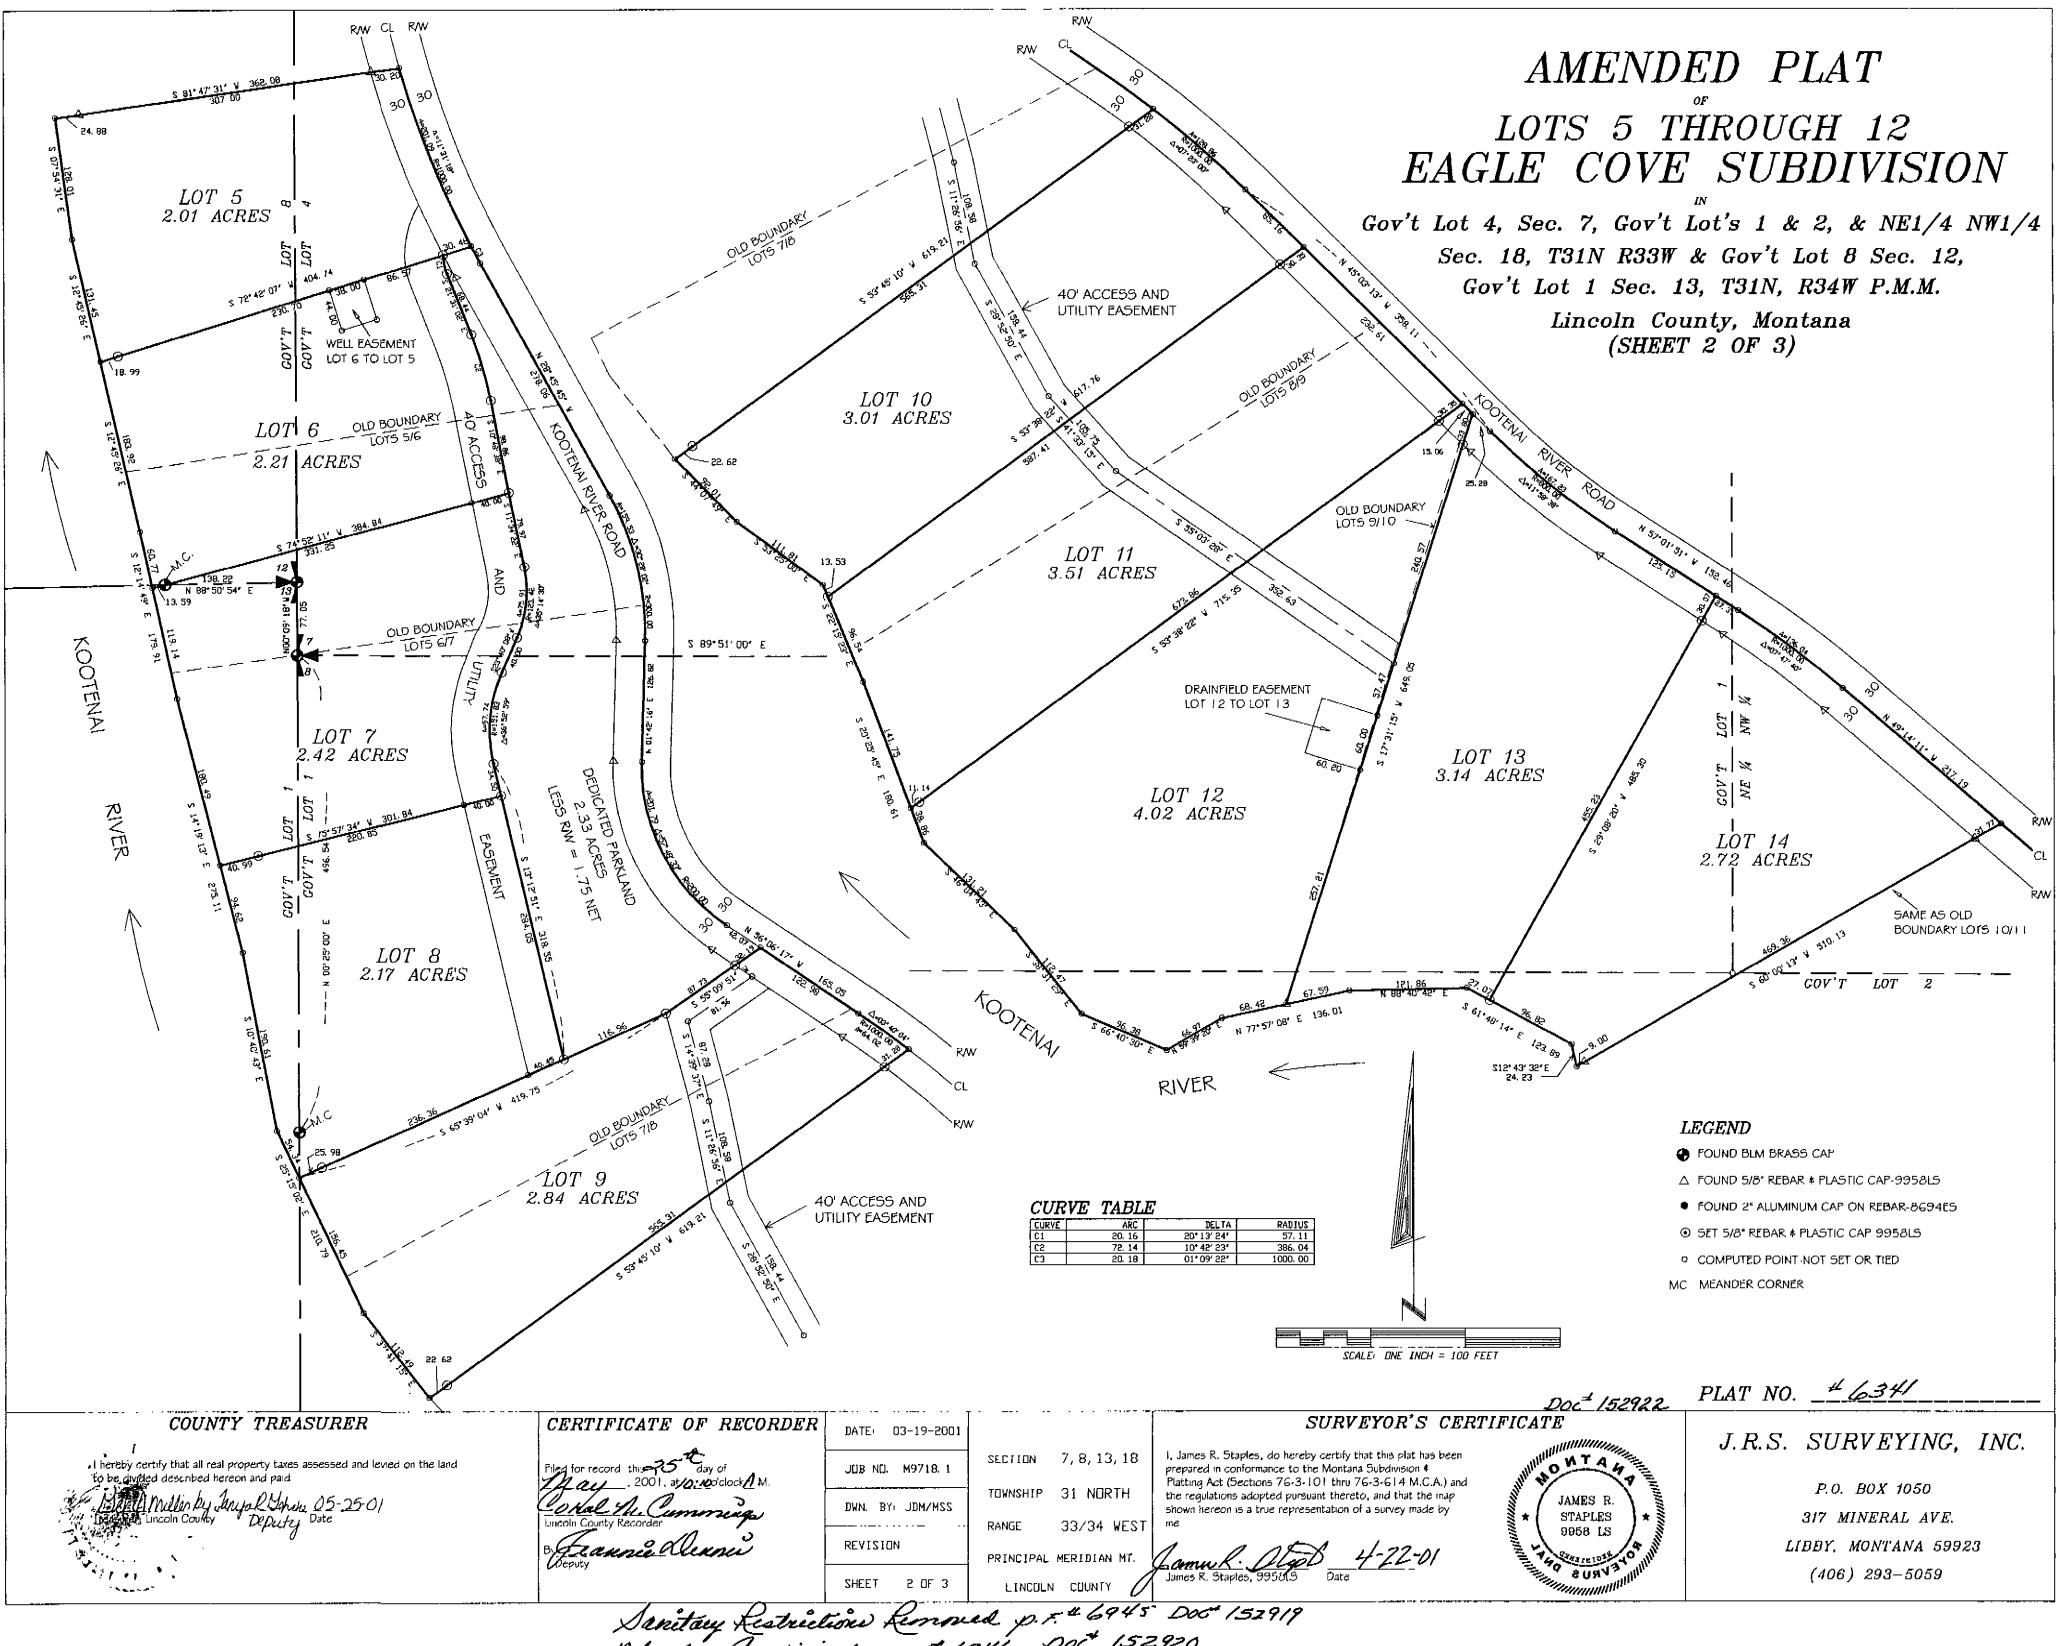

Sanitary Restriction Removed p. F. # 6945 Doc 152919 Detering Certificate p. F. 6946 Doc 152920

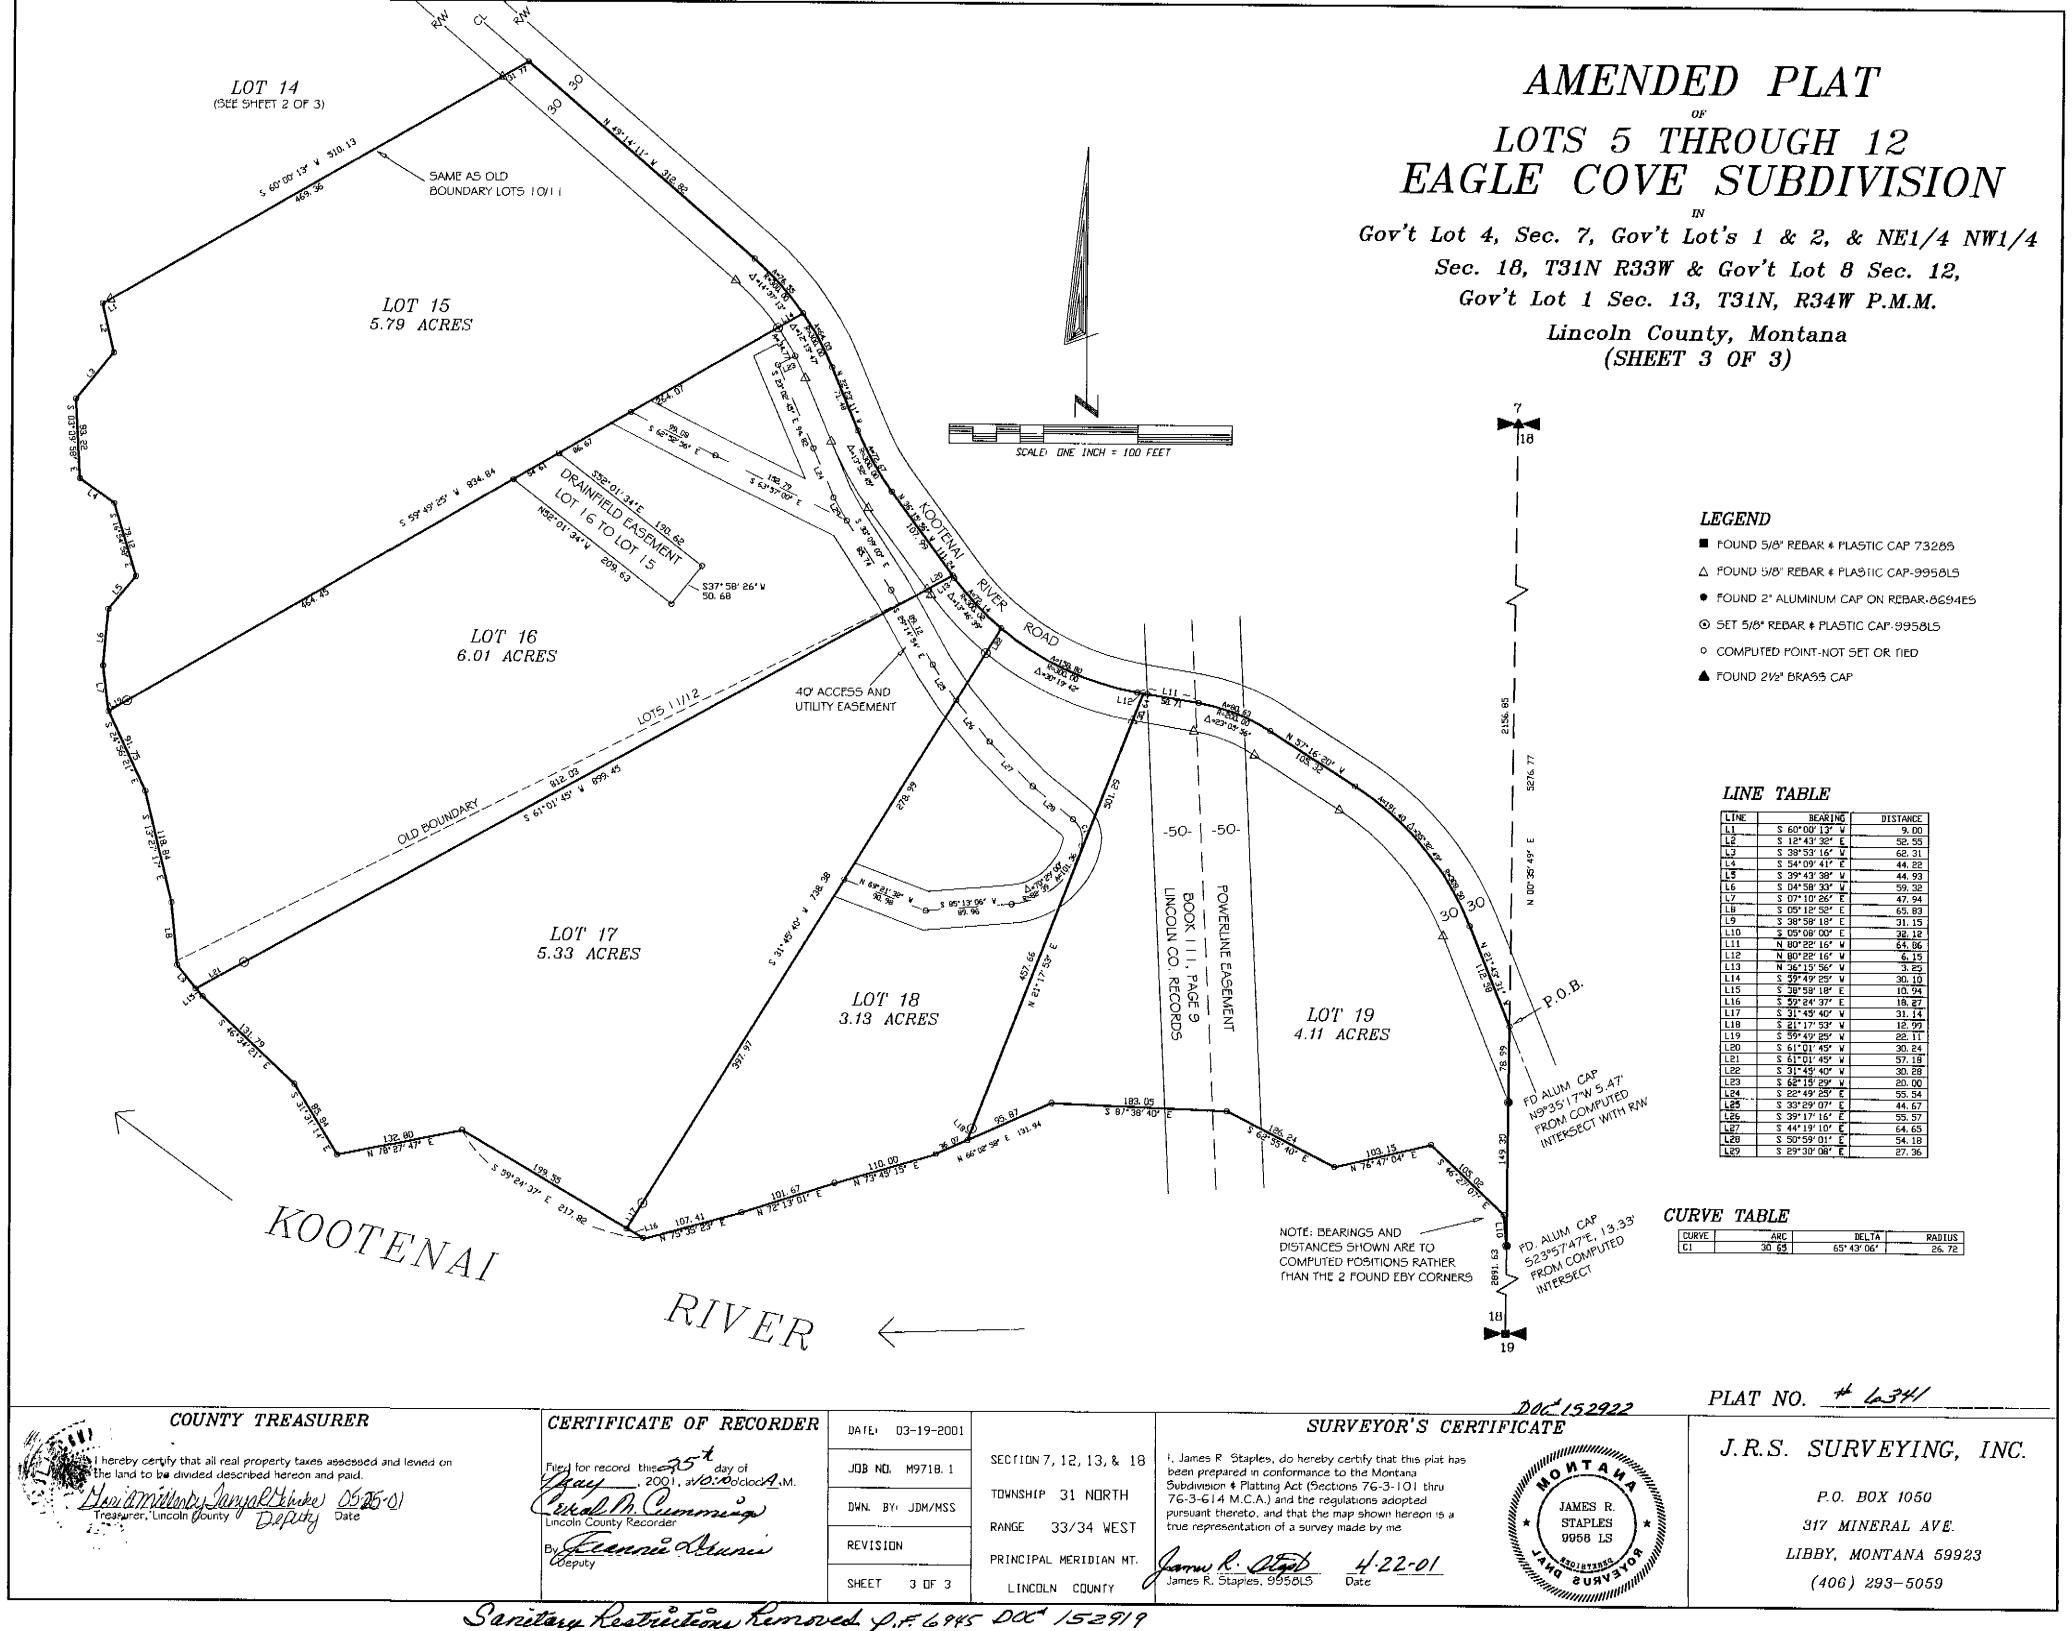

Sanitary Restrictions Removed P.F. 6945 DOC 152919 Platting Certificate p.F. 6946 DOC 152920

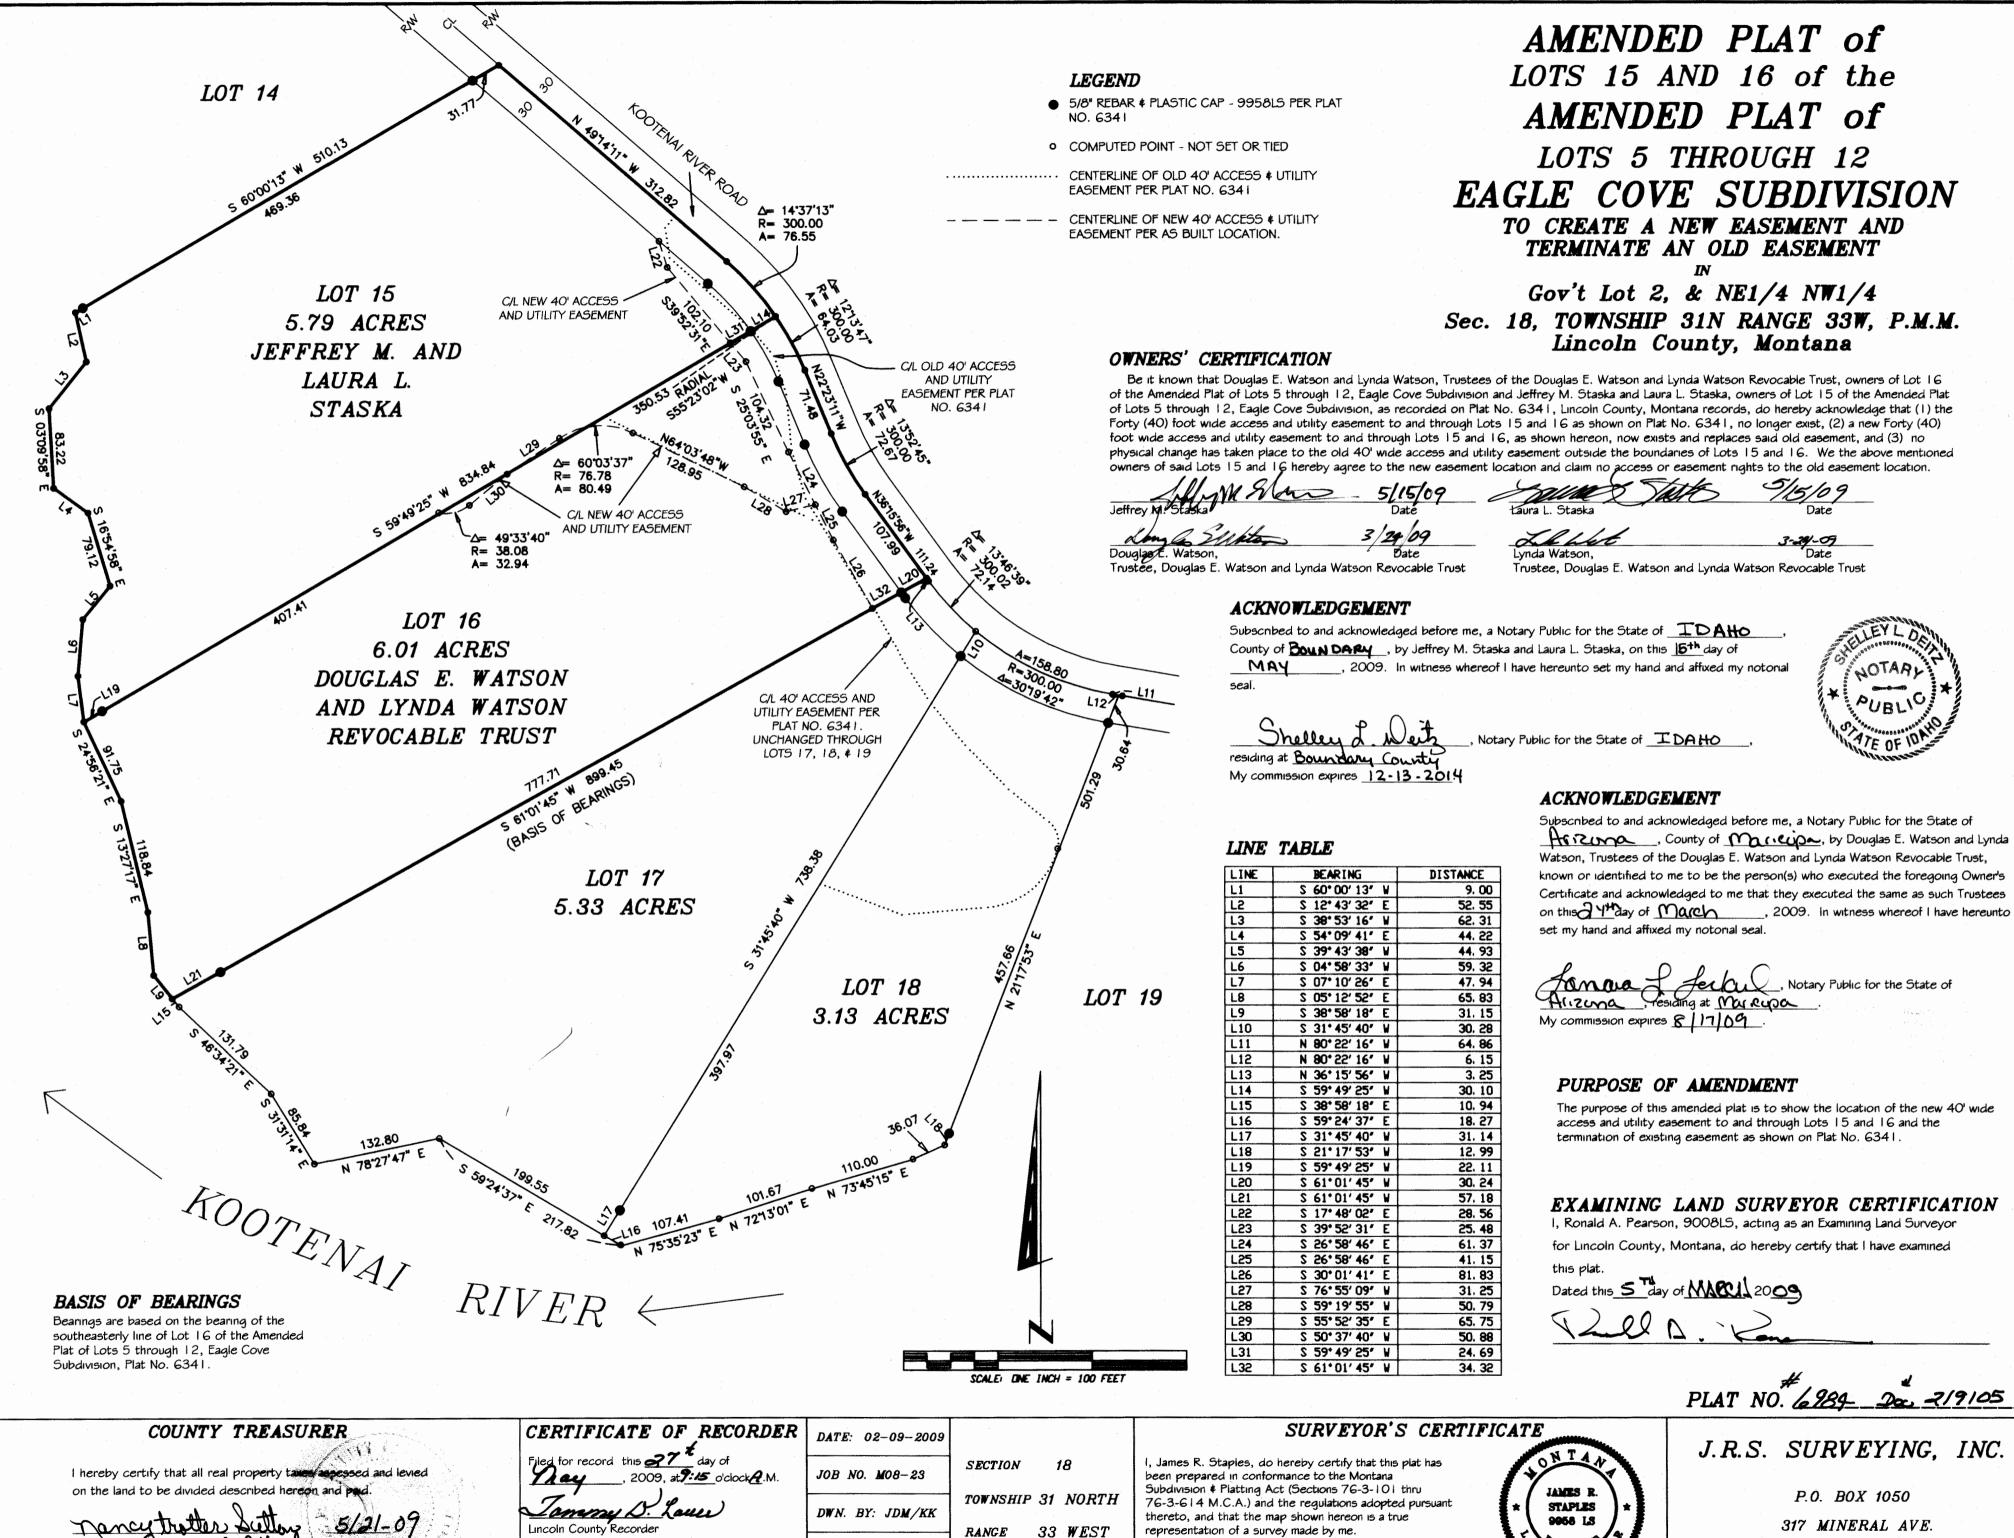

REVISION

SHEET 1 OF 1

PRINCIPAL MERIDIAN MT.

LINCOLN COUNTY

2/26/09

Lame R. Stast

James R. Staples, 9958LS

P.O. BOX 1050 317 MINERAL AVE. LIBBY, MONTANA 59923


(406) 293-5059

OWNERS: BRAD H. LINNELL
BRIAN LINNELL AND DIXIE LINNELL

DATE: MAY 14, 2008

FINAL PLAT OF EAGLE CREST SUBDIVISION

SE1/4 NW1/4, SEC. 33, T36N, R28W, P.M.,M. LINCOLN COUNTY, MONTANA

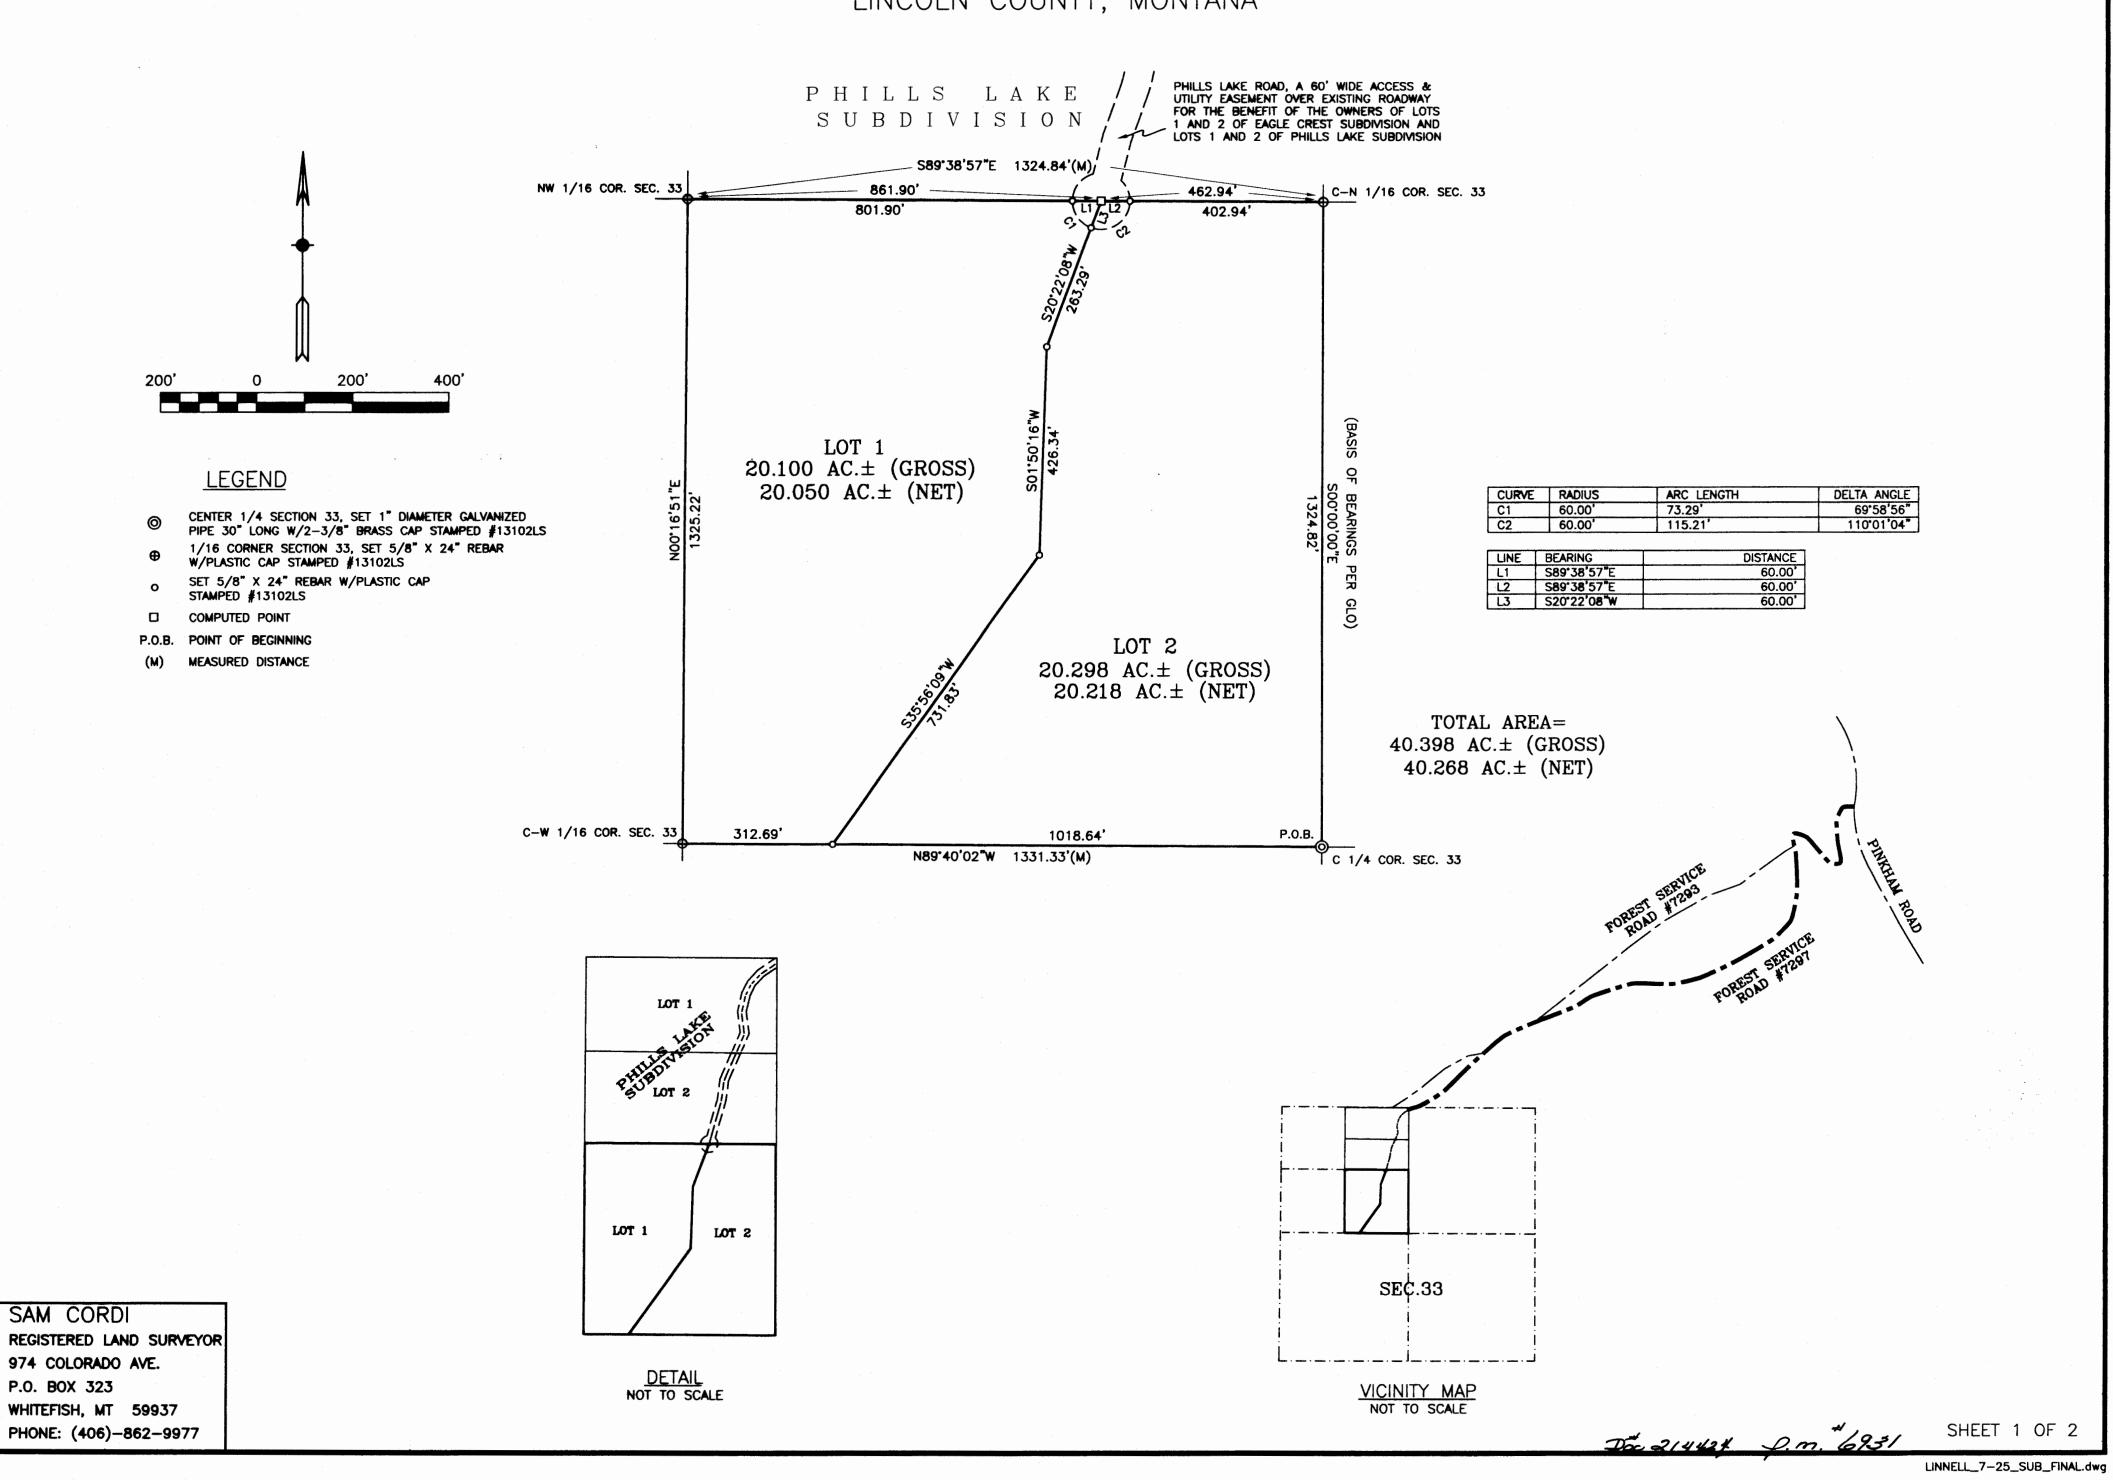

OWNERS:


PING CONSTRUCTION INC

PURPOSE:

DATE:

SUBDIVISION MARCH 31, 2004

AMENDED SUBDIVISION PLAT OF LOT 2A OF THE AMENDED SUBDIVISION PLAT OF LOTS I & 2 OF EAGLE LAKE RANCH UNIT NO. 1 NE1/4, Section 35, T35N R26W, P.M., M. Lincoln County, Montana

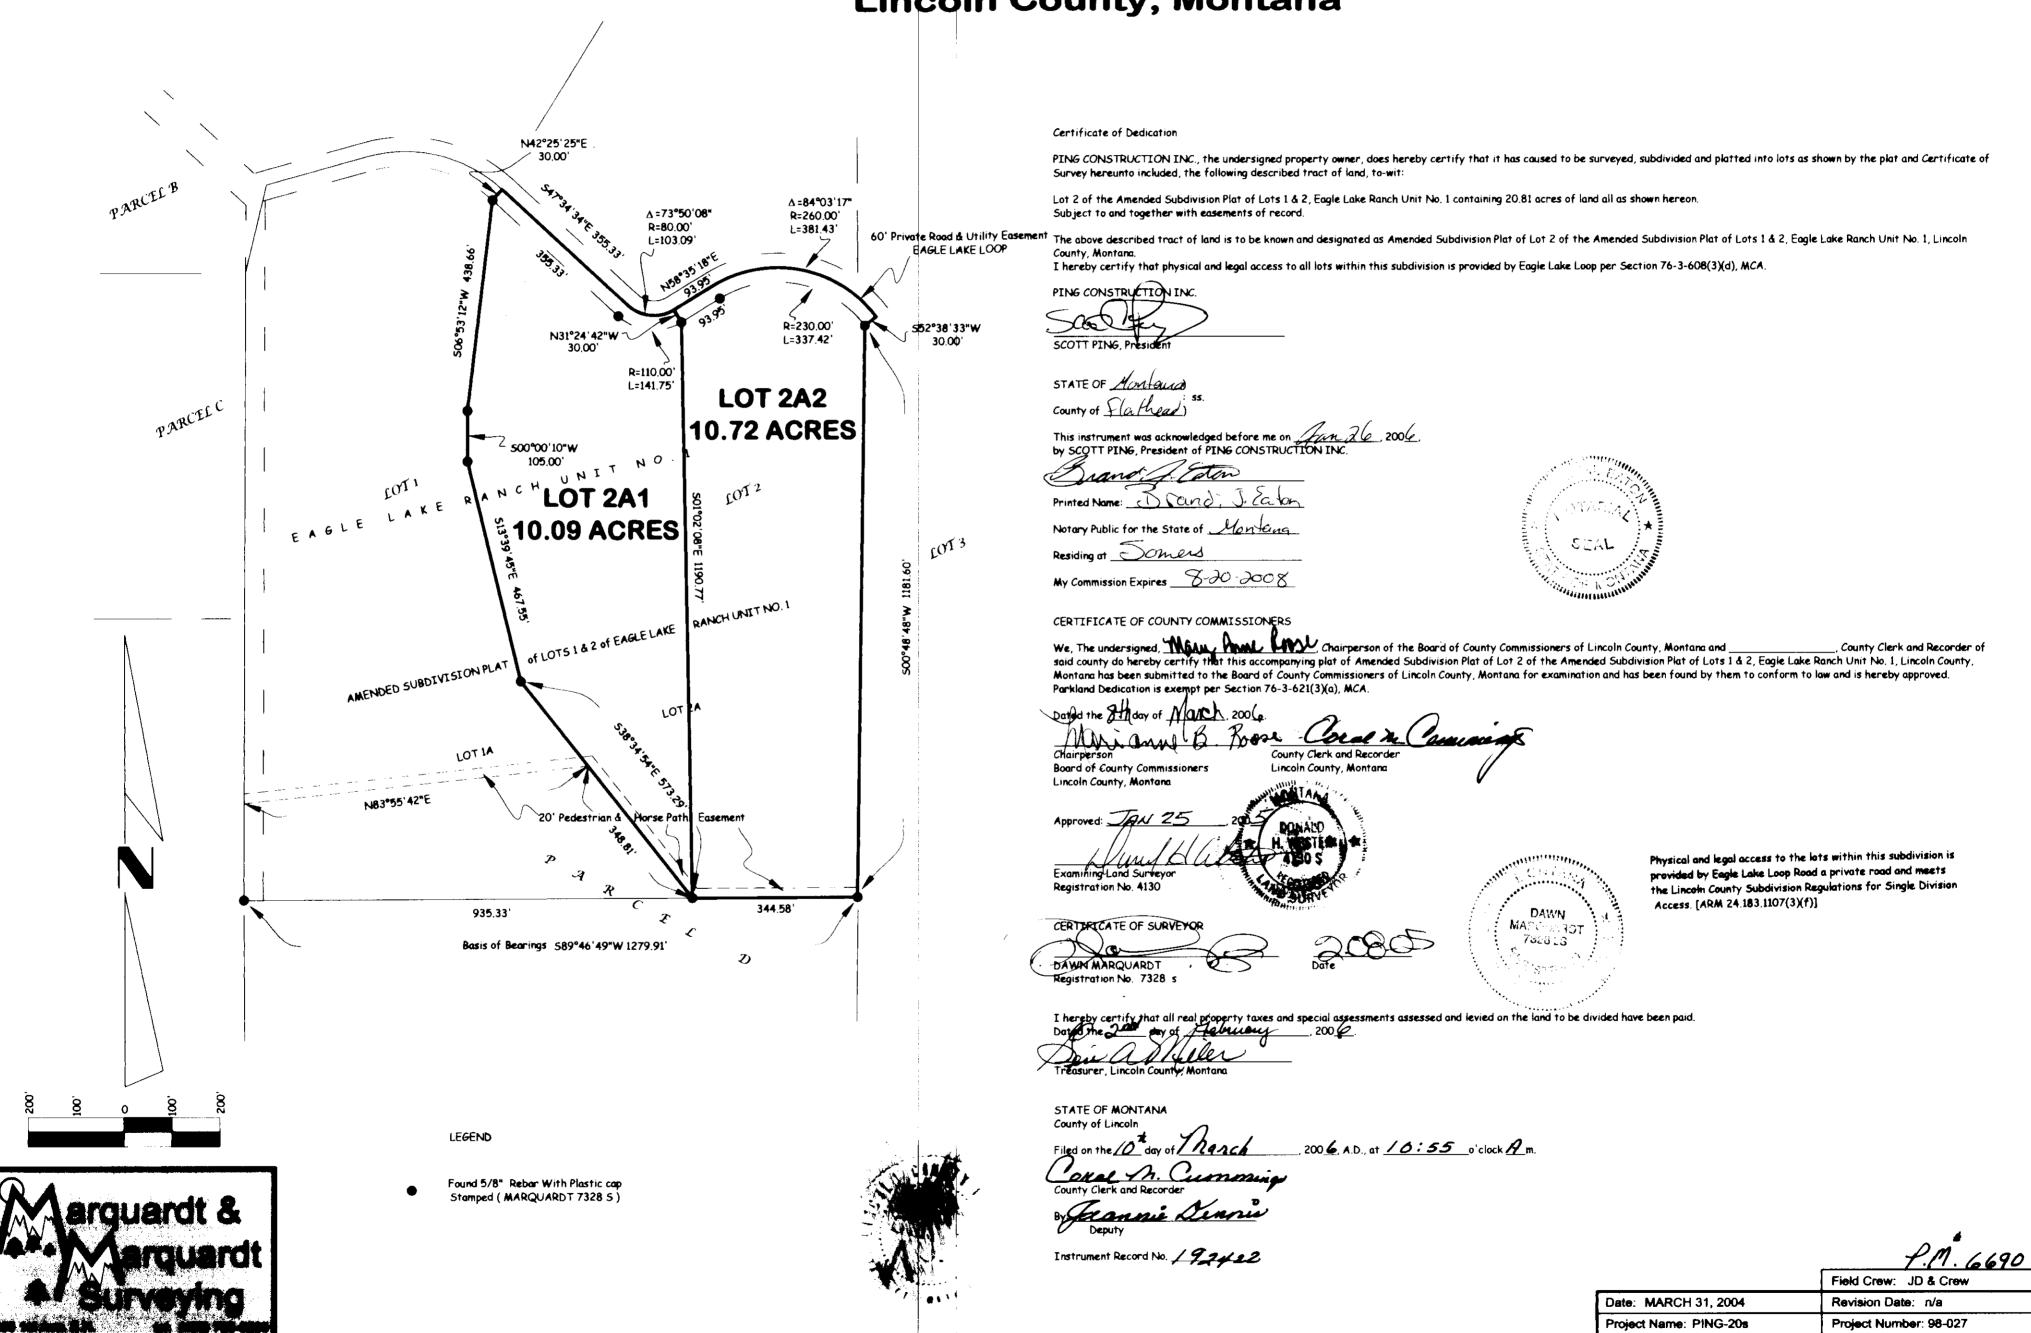


Filename: ping 20s 2003 Drawn By: SHERM OWNERS: PINS CONSTRUCTION INC PURPOSE: BOUNDARY LINE ADJUSTMENT

DEC 19, 2003

DATE:

AMENDED SUBDIVISION PLAT OF LOTS | &2 OF EAGLE LAKE RANCH UNIT NO. 1 NE1/4, Section 35, T35N R26W, P.M., M. Lincoln County, Montana

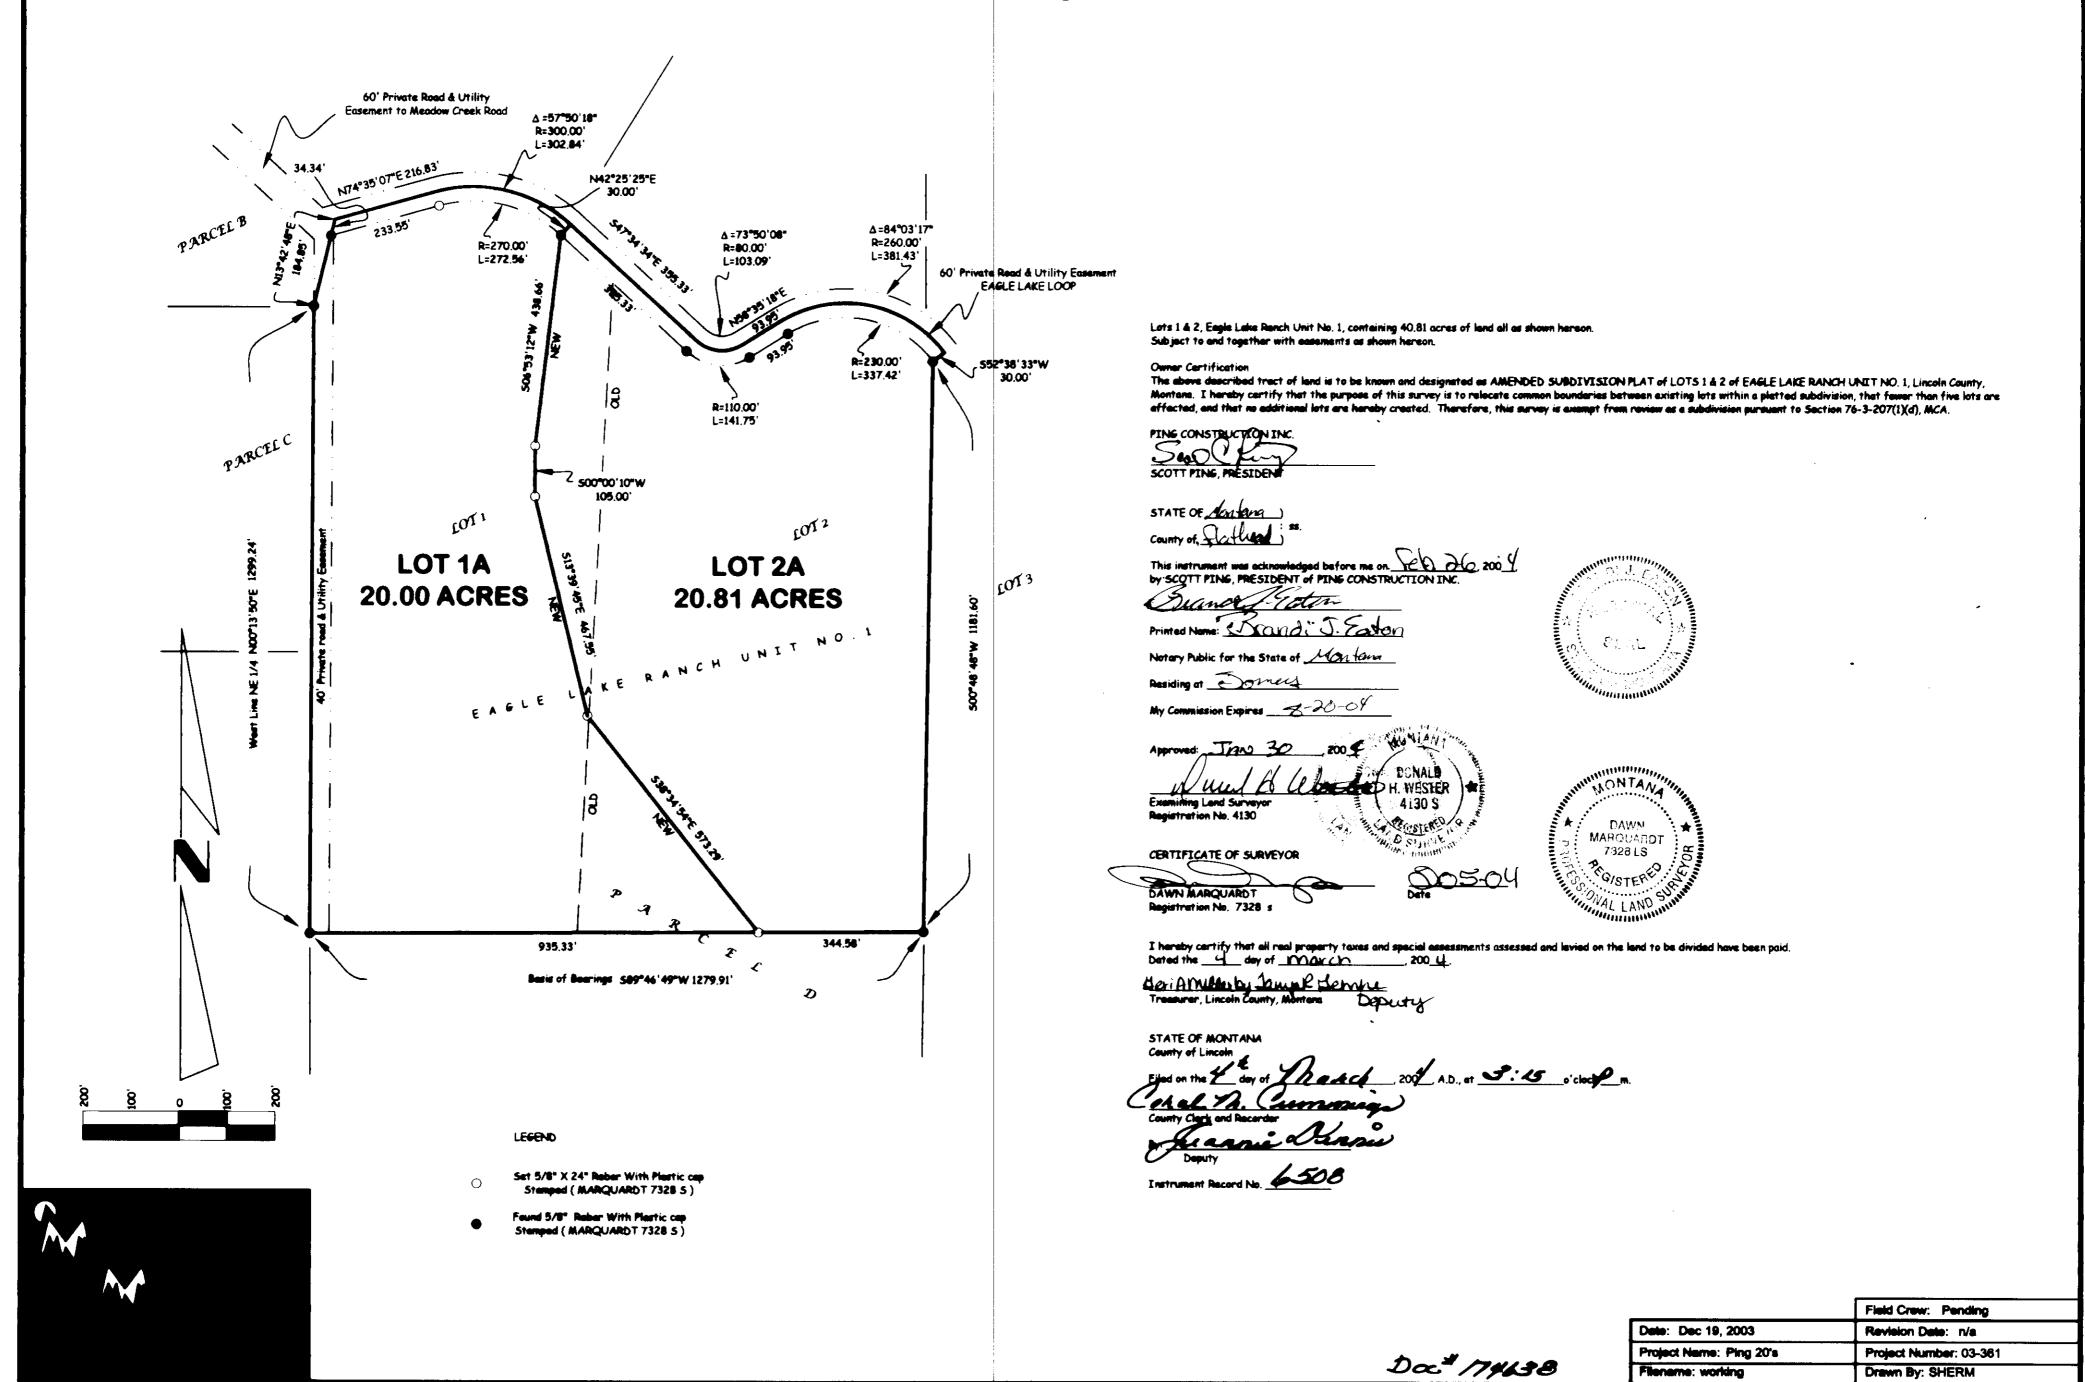

Drawn By: SHERM

Filename: working

CERTIFICATE OF DEDICATION

WE, KORY MCGAVIN AND WILKINGON FAMILY DEVELOPMENT, THE UNDERSIGNED PROPERTY OWNERS DO HEREBY CERTIFY THAT WE HAVE CAUSED TO BE SURVEYED, SUBDIVIDED AND PLATTED INTO LOTS AS SHOWN BY THE PLAT AND CERTIFICATE OF SURVEY HEREUNTO INCLUDED, THE FOLLOWING DESCRIBED TRACT OF LAND, TO-WIT:

Those portions of the Northeast $\frac{1}{4}$, Section 35 and the Northwest $\frac{1}{4}$, Section 36, TOWNSHIP 35 NORTH, RANGE 26 WEST, P.M., M., LINCOLN COUNTY, MONTANA, BEGINNING AT THE SOUTHWEST CORNER OF THE NORTHWEST \$\frac{1}{2}\$, SECTION 36; THENCE ALONG THE SOUTH LINE OF THE NORTHWEST \$\frac{1}{2}\$ NORTH 89°56'35" EAST 519.09 FEET; THENCE NORTH 11°58'38" WEST 553.23 FEET; THENCE NORTH 14°47'23" EAST 30.00 FEET; THENCE NORTH \$\frac{1}{2}\$ NORTH \$\frac{1}{2}\$ Sold \$\frac{1}{2}\$ A CENTRAL ANGLE OF \$3°35'57" 494.62 FEET; THENCE NORTH 31°36'39" WEST! 585.09 FEET TO THE BEGINNING OF A 270.00 FOOT RADIUS CURVE TO THE LEFT; THENCE NORTHWESTERLY ALONG THE CURVE THROUGH A CENTRAL ANGLE OF 740431278. 352.13 FEET; THENCE SOUTH 73°39159" WEST 22.38 FEET TO THE BEGINNING OF A 100.00 FOOT RADIUS CURVE TO THE RIGHT; THENCE NORTHWESTERLY ALONG THE CURVE THROUGH A CENTRAL ANGLE OF 68°58'40" 120.39 FEET; THENCE NORTH 37°21'26" WEST 349.22 FEET TO THE BEGINNING OF A 260.00 FOOT RADIUS CURVE TO THE LEFT; THENCE NORTHWESTERLY ALONG THE CURVE THROUGH A CENTRAL ANGLE OF 84°03'17" 381.43 FEET; THENCE SOUTH 58°35'18" WEST 93.95 FEET TO THE BEGINNING OF AN 80.00 FOOT RADIUS CURVE TO THE RIGHT; THENCE WESTERLY ALONG THE CURVE THROUGH A CENTRAL ANGLE OF 73°50'08" 103.09 FEET; THENCE NORTH 47°34'34" WEST 355.33 FEET TO THE BEGINNING OF A 300.00 FOOT RADIUS CURVE TO THE LEFT; THENCE WESTERLY ALONG THE CURVE THROUGH A CENTRAL ANGLE OF 57°50'18" 302.84 FEET; THENCE SOUTH 74°35'07" WEST 216.83 FEET; THENCE SOUTH 13°42'48" WEST 184.85 FEET TO THE WEST LINE OF THE NORTHEAST \$\frac{1}{4}\$, SECTION 35; THENCE ALONG THE WEST LINE OF THE NORTHEAST \$\frac{1}{4}\$ SOUTH 00°13'50" WEST 1299.24 FEET; THENCE SOUTH 89° 46'50" EAST 1279.91 FEET; THENCE SOUTH 00°48 48" WEST 685.59 FEET TO THE POINT OF BEGINNING CONTAINING 87.880 ACRES OF LAND ALL AS SHOWN HEREON. SUBJECT TO AND TOGETHER WITH PRIVATE ROAD AND UTILITY EASEMENTS AS SHOWN. SUBJECT TO EASEMENTS OF RECORD.

THE ABOVE DESCRIBED TRACT OF LAND IS TO BE KNOWN AND DESIGNATED AS EAGLE LAKE RANCH - UNIT NO. 1, LINCOLN COUNTY, MONTANA.

KORY MCGANIN

WILKINSON FAMILY DEVELOPMENT

STATE OF MONTANA)
COUNTY OF LINCOLN) ss

ON THIS DAY OF NOWNOW, 199 7, BEFORE ME, THE UNDERSIGNED, A NOTARY PUBLIC FOR THE STATE AFORESAID, PERSONALLY APPEARED KORY MCGAVIN, KNOWN TO ME TO BE THE PERSON WHOSE NAME IS SUBSCRIBED TO THE FOREGOING INSTRUMENT AND ACKNOWLEDGED TO ME THAT HE EXECUTED THE SAME.

IN WITNESS WHEREOF, I HAVE HEREUNTO SET MY HAND AND AFFIXED MY NOTARIAL SEAL THE DAY AND YEAR FIRST ABOVE WRITTEN.

NOTARY PUBLIC FOR THE STATE OF MONTANA
RESIDING AT OLEMBIA FALLS
MY COMMISSION EXPIRES 8-20-61

STATE OF MONTANA)
COUNTY OF LINCOLN) ss.

ON THIS 17th DAY OF NOVEMBER, 199 7, BEFORE ME, THE UNDERSIGNED, A NOTARY PUBLIC FOR THE STATE AFORESAID, PERSONALLY APPEARED WALTER , A REPRESENTATIVE FOR WILKINSON FAMILY DEVELOPMENT, KNOWN TO ME TO BE THE PERSON WHOSE NAME IS SUBSCRIBED TO THE FOREGOING INSTRUMENT AND ACKNOWLEDGED TO ME THAT HE/SHE EXECUTED THE SAME.

IN WITNESS WHEREOF, I HAVE HEREUNTO SET MY HAND AND AFFIXED MY NOTARIAL SEAL THE DAY AND YEAR FIRST ABOVE WRITTEN.

NOTARY PUBLIC FOR THE STATE OF MONTANA
RESIDING AT
MY COMMISSION EXPIRED 18-20-01

Marquardt Surveying, Inc.


285 1st AVE. E.N. KALISPELL, MONTANA 59901 PHONE (406) 755-6285 A FINAL SUBDIVISION PLAT OF Eagle Lake Ranch Unit No. 1

NE 1/4, Sec. 35 and NW 1/4, Sec. 36, T35N R26W, P.M., M., Lincoln County, Montana

CERTIFICATE OF SURVEYOR

HEREBY CERTIFY THAT PHYSICAL ACCESS TO ALBY	L LOTS WITHIN THIS SUBDIVISION IS PROVIDED ORIVING SURFACE. IS APPROXIMATELY
FEET WIDE.	DAWN MARQUARDT REGISTRATION No. 7328 S
LEVIED ON THE LAND TO BE DIVIDED HAVE BEEN DATED THE Uth DAY OF December, 19	PAID.
	Meria Muller hy Janya R. Mehrer - Deputy TREASURER, LINCOLN COUNTY, MONTANA
CERTIFICATE OF COUNT	
WE, THE UNDERSIGNED, LAWRENCE A. DOLETAN COMMISSIONERS OF LINCOLN COUNTY, MONTANA, CLERK AND RECORDER OF SAID COUNTY DO HEREBY LAKE RANCH - UNIT NO. 1, LINCOLN COUNTY, MONTANA COUNTY COMMISSIONERS OF LINCOLN COUNTY, MONTANA DAY OF DECEMBER, 1997. 1997. 1997. 1997. 1997. 1997. 1997. 1997. 1997. 1997. 1997. 1997. 1997. 1997. 1997. 1997. 1997. 1997. 1997. 1998. 19997	, COUNTY Y CERTIFY THAT THIS ACCOMPANYING PLAT OF EAGLE ONTANA, HAS BEEN SUBMITTED TO THE BOARD OF NTANA FOR EXAMINATION AND HAS BEEN FOUND BY THEM AT THEIR REGULAR MEETING HELD ON THE
STATE OF MONTANA COUNTY OF LINCOLN	
COUNTY CLERK AND RECORDERS BY: Separate DEPUTY DAY OF Collembra DEPUTY DAY OF Collembra DEPUTY DAY OF Collembra DEPUTY	, 199 <u>7</u> , A.D., AT <u>8:45</u> 0'CLOCK <u>A.</u> M.

SHEET 1 OF 2 P.F. No. 6029

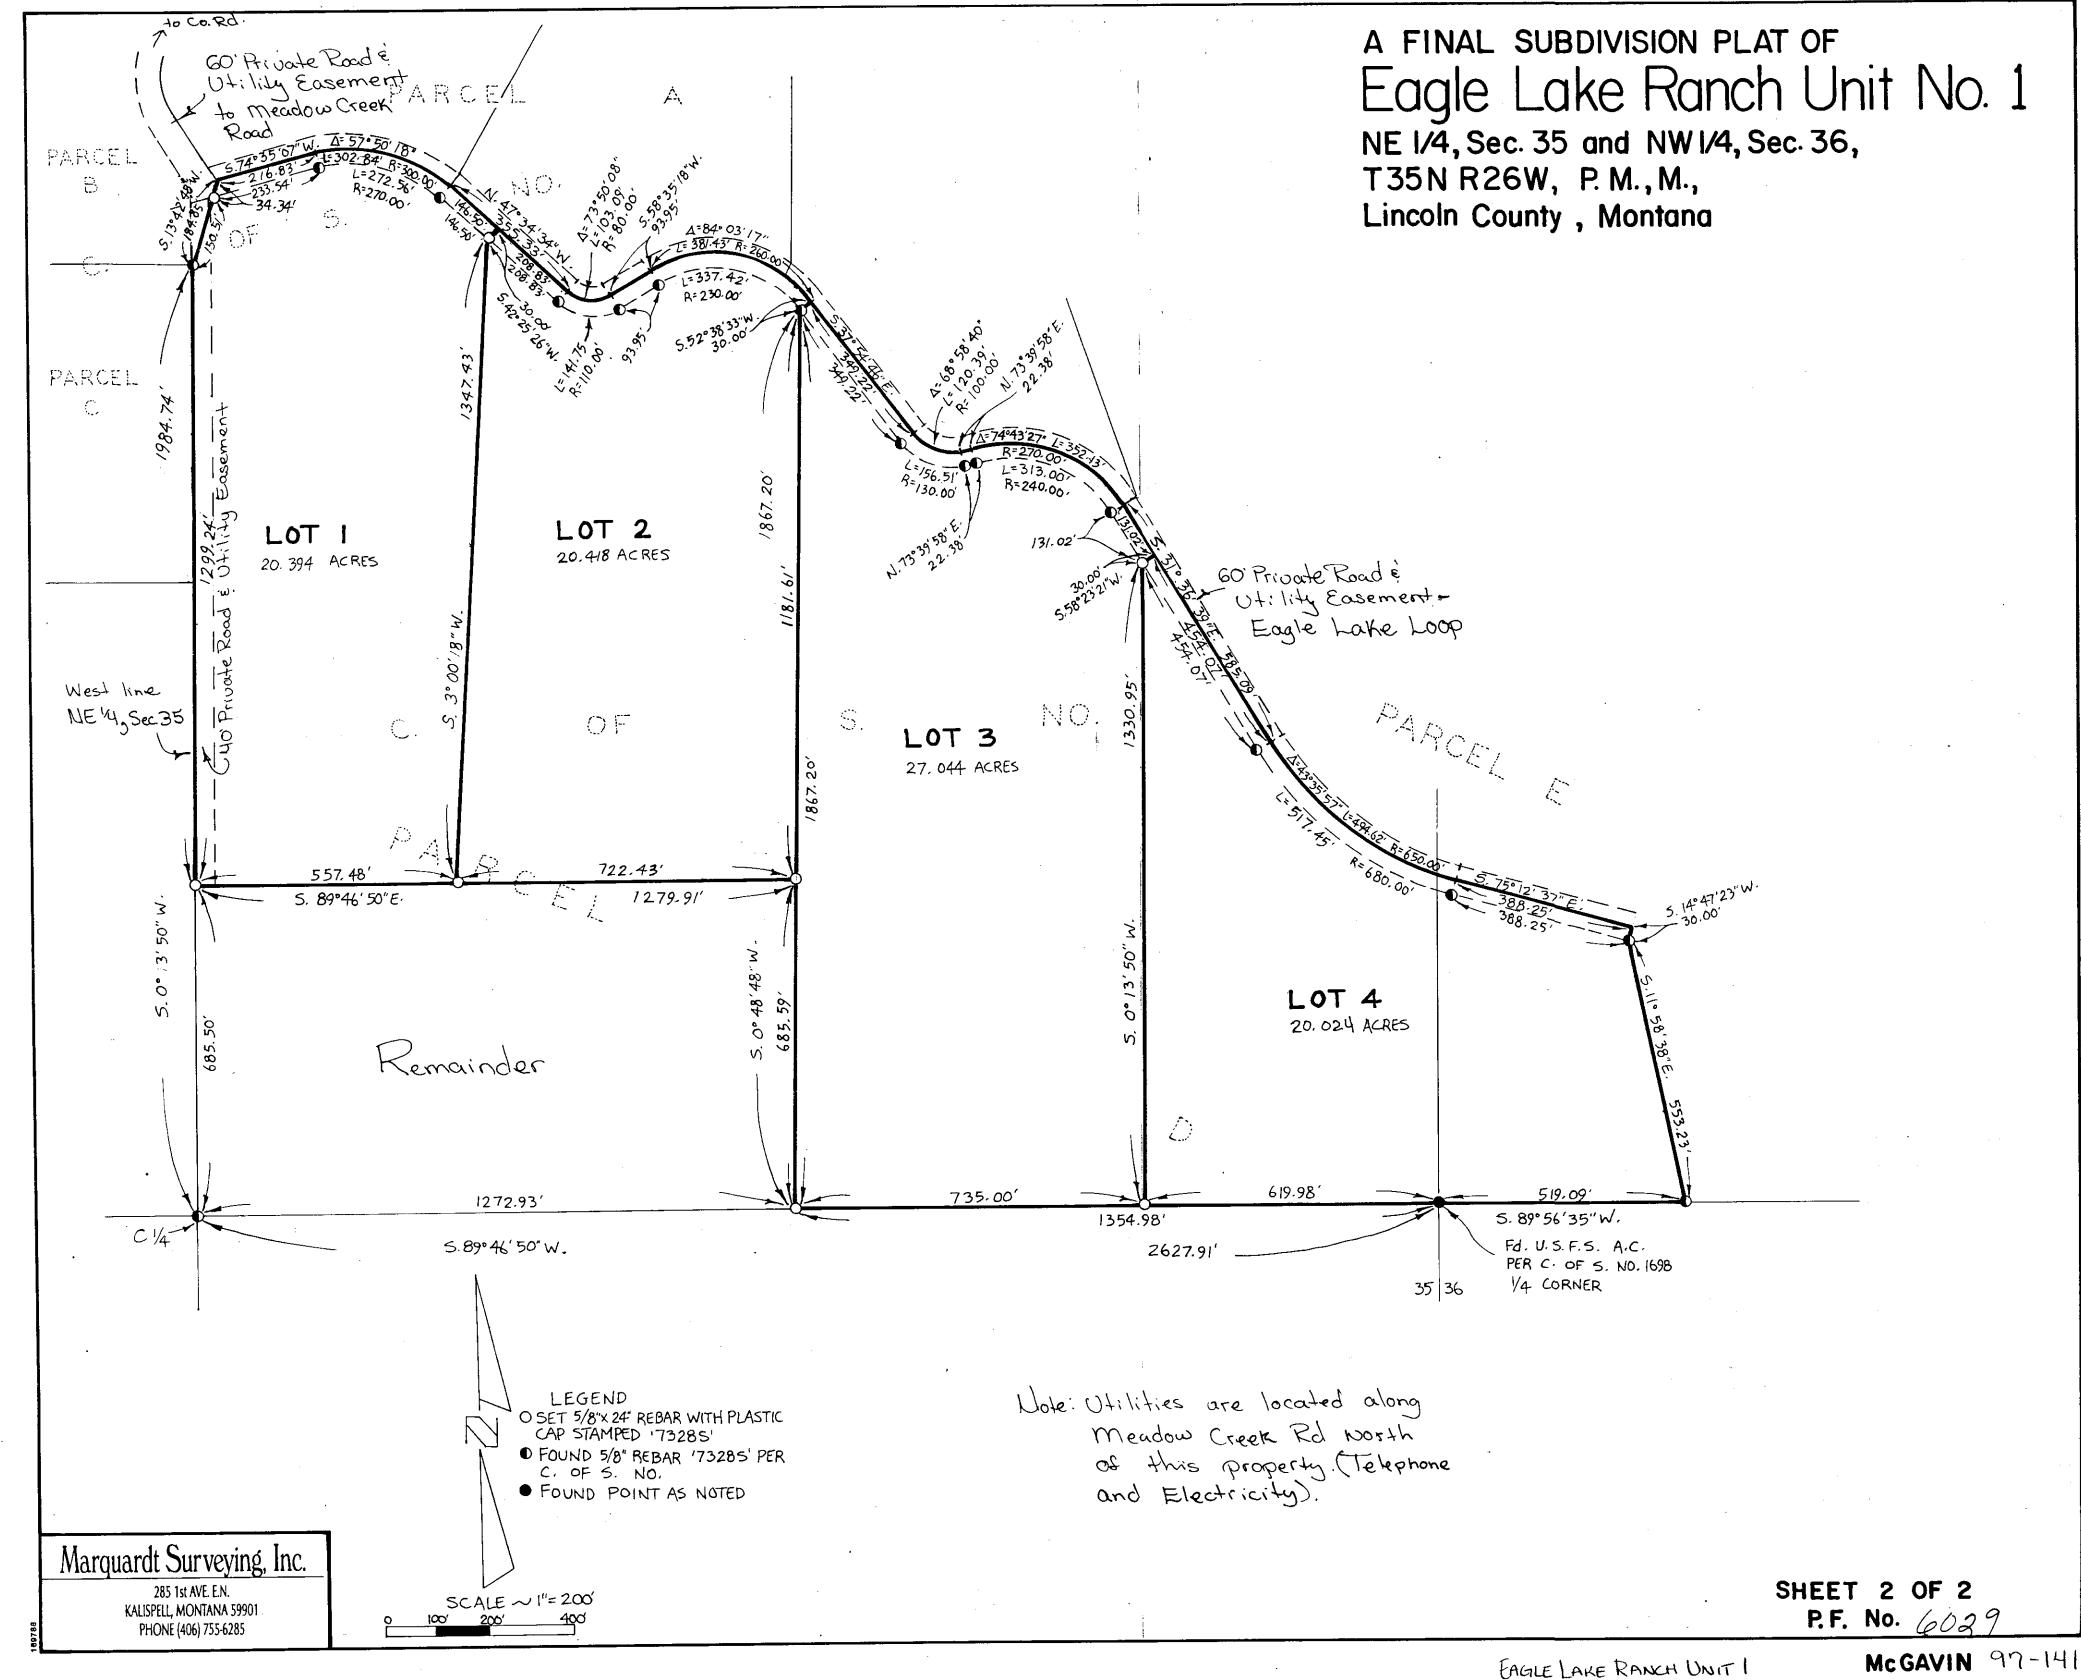

CERTIFICATE OF DEDICATION

WE, KORY MOGAVIN AND WILKINSON FAMILY DEVELOPMENT, THE UNDERSIGNED PROPERTY OWNERS, DO HEREBY CERTIFY THAT WE HAVE CAUSED TO BE SURVEYED, SUBDIVIDED AND PLATTED INTO 1073 AS SHOWN BY THE PLAT AND CERTIFICATE OF SURVEY HEREUNTO INCLUDED, THE FOLLOWING DESCRIBED TRACT OF LAND, TO-WIT:

Those portions of the Southeast $\frac{1}{4}$, Section 26, and the North $\frac{1}{2}$, Section 7, township 35 North, Range 26 West, P.M., M., Lincoln COUNTY, MONTANA, DESCRIBED AS FOLLOWS: BEGINNING AT THE SOUTH $\frac{1}{4}$ corner, Section 26; Thence along the WEST LINE OF THE SOUTHEAST 4, SECTION 26, NORTH 00°10'52" EAST 1398.24 FEET TO THE SOUTHERLY LINE OF MEADOW CREEK ROAD; THENCE ALONG THE SOUTHERLY LINE OF THE ROAD THE FOLLOWING COURSES: South 41 % 104" East 236.21 FEET; THENCE South 48°27'10" East 317.13 FEET; THENCE SOUTH 78°15103" EAST 306.93 FEET; THENCE South 82001001" East 291.82 FEET; THENCE South 71°57'14" East 287.48 FEET: THENCE, LEAVING THE SOUTHERLY LINE OF THE ROAD, SOUTH 20°00'15" East 2112.46 FEET; THENCE SOUTH 58°23'19" WEST 30.00 FEET TO A POINT ON A 270.00 FOOT RADIUS CURVE CONCAVE SOUTHWEST— ERLY HAVIN. A RADIAL BEARING OF SOUTH 58°23' 19" WEST; THENCE NORTH-WESTERLY ALONG THE CURVE THROUGH A CENTRAL ANGLE OF 74°43'27" 352.13 FEET; THENCE SOUTH 73°39'58" WEST 22.38 FEET TO THE BEGINNING OF A 100.00 FOOT RADIUS CURVE TO THE RIGHT; THENCE NORTHWESTERLY ALONG THE CURVE TUROUGH A CENTRAL ANGLE OF 68°58140" 120.39 FEET: THENCE NORTH 37721126" WEST 349.22 FEET TO THE BEGINNING OF A 260.00 FOOT RADIUS GURYE TO THE LEFT; THENCE NORTHWESTERLY ALONG THE CURVE THROUGH A GENTRAL ANGLE OF 84°03'17" 381.43 FEET; THENCE SOUTH 58° 35'18" West 93.99 FEET TO THE BEGINNING OF AN 80.00 FOOT RADIUS CURVE TO THE RIGHT; THENCE WESTERLY ALONG THE CURVE THROUGH A CEN-TRAL ANGLE 00 750501084 103.09 FEET; THENCE NORTH 470341344 WEST 355.33 FEET TO THE REGINNING OF A 300.00 FOOT RADIUS CURVE TO THE LEFT: THE MAD WESTERLY ALONG THE CURVE THROUGH A CENTRAL ANGLE OF 57°50'18" 300.84 FEET; THENCE SOUTH 74°35'07" WEST 216.83 FEET; THENCE NORTH 33016:07" WEST 135.58 FEET TO THE BEGINNING OF A 170.00 FOOT PADIUS CURVE TO THE RIGHT; THENCE NORTHERLY ALONG THE CURVE THROUGH A CENTRAL ANGLE OF 62°36'07" 185.74 FEET; THENCE NORTH 29727 99" EAST 220.98 FEET TO THE NORTH LINE OF THE NORTHEAST \$, Section 49; Thence along the North Line South 89046142" West 58.97 FEET TO THE POINT OF BEGINNING CONTAINING 59.746 ACRES OF LAND ALL AS SHOWN HEREON. SUBJECT TO AND TOGETHER WITH PRIVATE ROAD AND UTILITY EASEMENTS AS SHOWN.

THE ABOVE DESCRIPED TRACT OF LAND IS TO BE KNOWN AND DESIGNATED AS EAGLE LAKE RANCH UNIT NO. (LINCOLN COUNTY, MONTANA.

	' / / /	
M27	$\sim 60M_{\odot}^{2} < 1.7 < 1.0$	
1811 (Marry	BY: UXXL Cux	
KORY MCGAVIN	WILKINSON FAMILY DEVELOPMENT	

STATE OF MONTANA)
COUNTY OF LINCOLS) SS

SUBJECT TO EASEMENTS OF RECORD.

ON THIS TO DAY OF THE STATE ALORESAID, PERSONALLY APPEARED KORY MCGAVIN, KNOWN TO ME TO BE THE PERSON WHOSE NAME IS SUBSCRIBED TO THE FOREGOING INSTRUMENT AND ACKNOWLEDGED TO ME THAT HE EXECUTED THE SAME.

IN WITNESS WHEREOF, I HAVE HEREUNTO SET MY HAND AND AFFIXED MY NOTARIAL SEAL THE DAY AND MEAR FIRST ABOVE WRITTEN.

NOTARY PUBLIC FOR THE STATE OF MONTANA
RESIDING AT
MY COMMISSION EXPIRES


A FINAL SUBDIVISION PLAT OF	
Eagle Lake Ranch Unit No.	2
SE 1/4, Sec. 26 and N 1/2, Sec. 35,	
T35N R26W, P.M., M.,	
Lincoln County, Montana	

COUNTY OF LINCOLN) ss.		
A REPRESENTATIVE OF WILKINSON FAMILY DEVE	Y APPEAR LOPMENT,	KNOWN TO ME TO BE THE PERSON WHOSE NAME
IS SUBSCRIBED TO THE FOREGOING INSTRUMENT SAME.	AND ACK	NOWLEDGED TO ME THAT HE/SHE EXECUTED THE
IN WITNESS WHEREOF, I HAVE HEREUNTO AND YEAR FIRST ABOVE WRITTEN.	SET MY	HAND AND AFFIXED MY NOTARIAL SEAL THE DAY
		Yanna Dan
		RESIDING AT COMMISSION EXPIRES
CERTIFICATE O	F COUNTY	COMMISSIONERS
TO THE BOARD OF COUNTY COMMISSIONERS OF LIBERN FOUND BY THEM TO CONFORM TO LAW AND	R OF SAIT NO. 2, INCOLN C	D COUNTY, DO HEREBY CERTIFY THAT THIS LINCOLN COUNTY, MONTANA, HAS BEEN SUBMIT
La file of		2012 Charles Commence
CHAIRPERSON, BOARD OF CO. COMMISSIONERS INCOLN COUNTY, MONTANA		COUNTY CLERK AND RECORDER LINCOLN COUNTY, MONTANA
CERTICI	CATE OF	·
	ING SURF	DAWN MARQUARDT REGISTRATION NO. 7328 S
THE LAND TO BE DIVIDED HAVE BEEN PAID.		SPECIAL ASSESSMENTS ASSESSED AND LEVIED
, are the,	199	
,		TREASURER, LINCOLN COUNTY, MONTANA
APPROVED: $\sqrt{-7}$, 199 $\frac{9}{8}$		
sv: Bu Mand		
SY: De Marie		
STATE OF MONTANA		
COUNTY OF LINCOLN		
TLED ON THE TO DAY OF MANAGEMENT	_, 199	, A.D., AT 20 0 CLOCK 32 M.
OUNTY CLERK AND RECORDER		
Y: Jane Centre		
OCFOLI		

Marquardt Surveying, Inc.
285 1st AVE. E.N.
KALISPELL, MONTANA 59901

PHONE (406) 755-6285

SHEET | OF 2 P.F. No. 6052

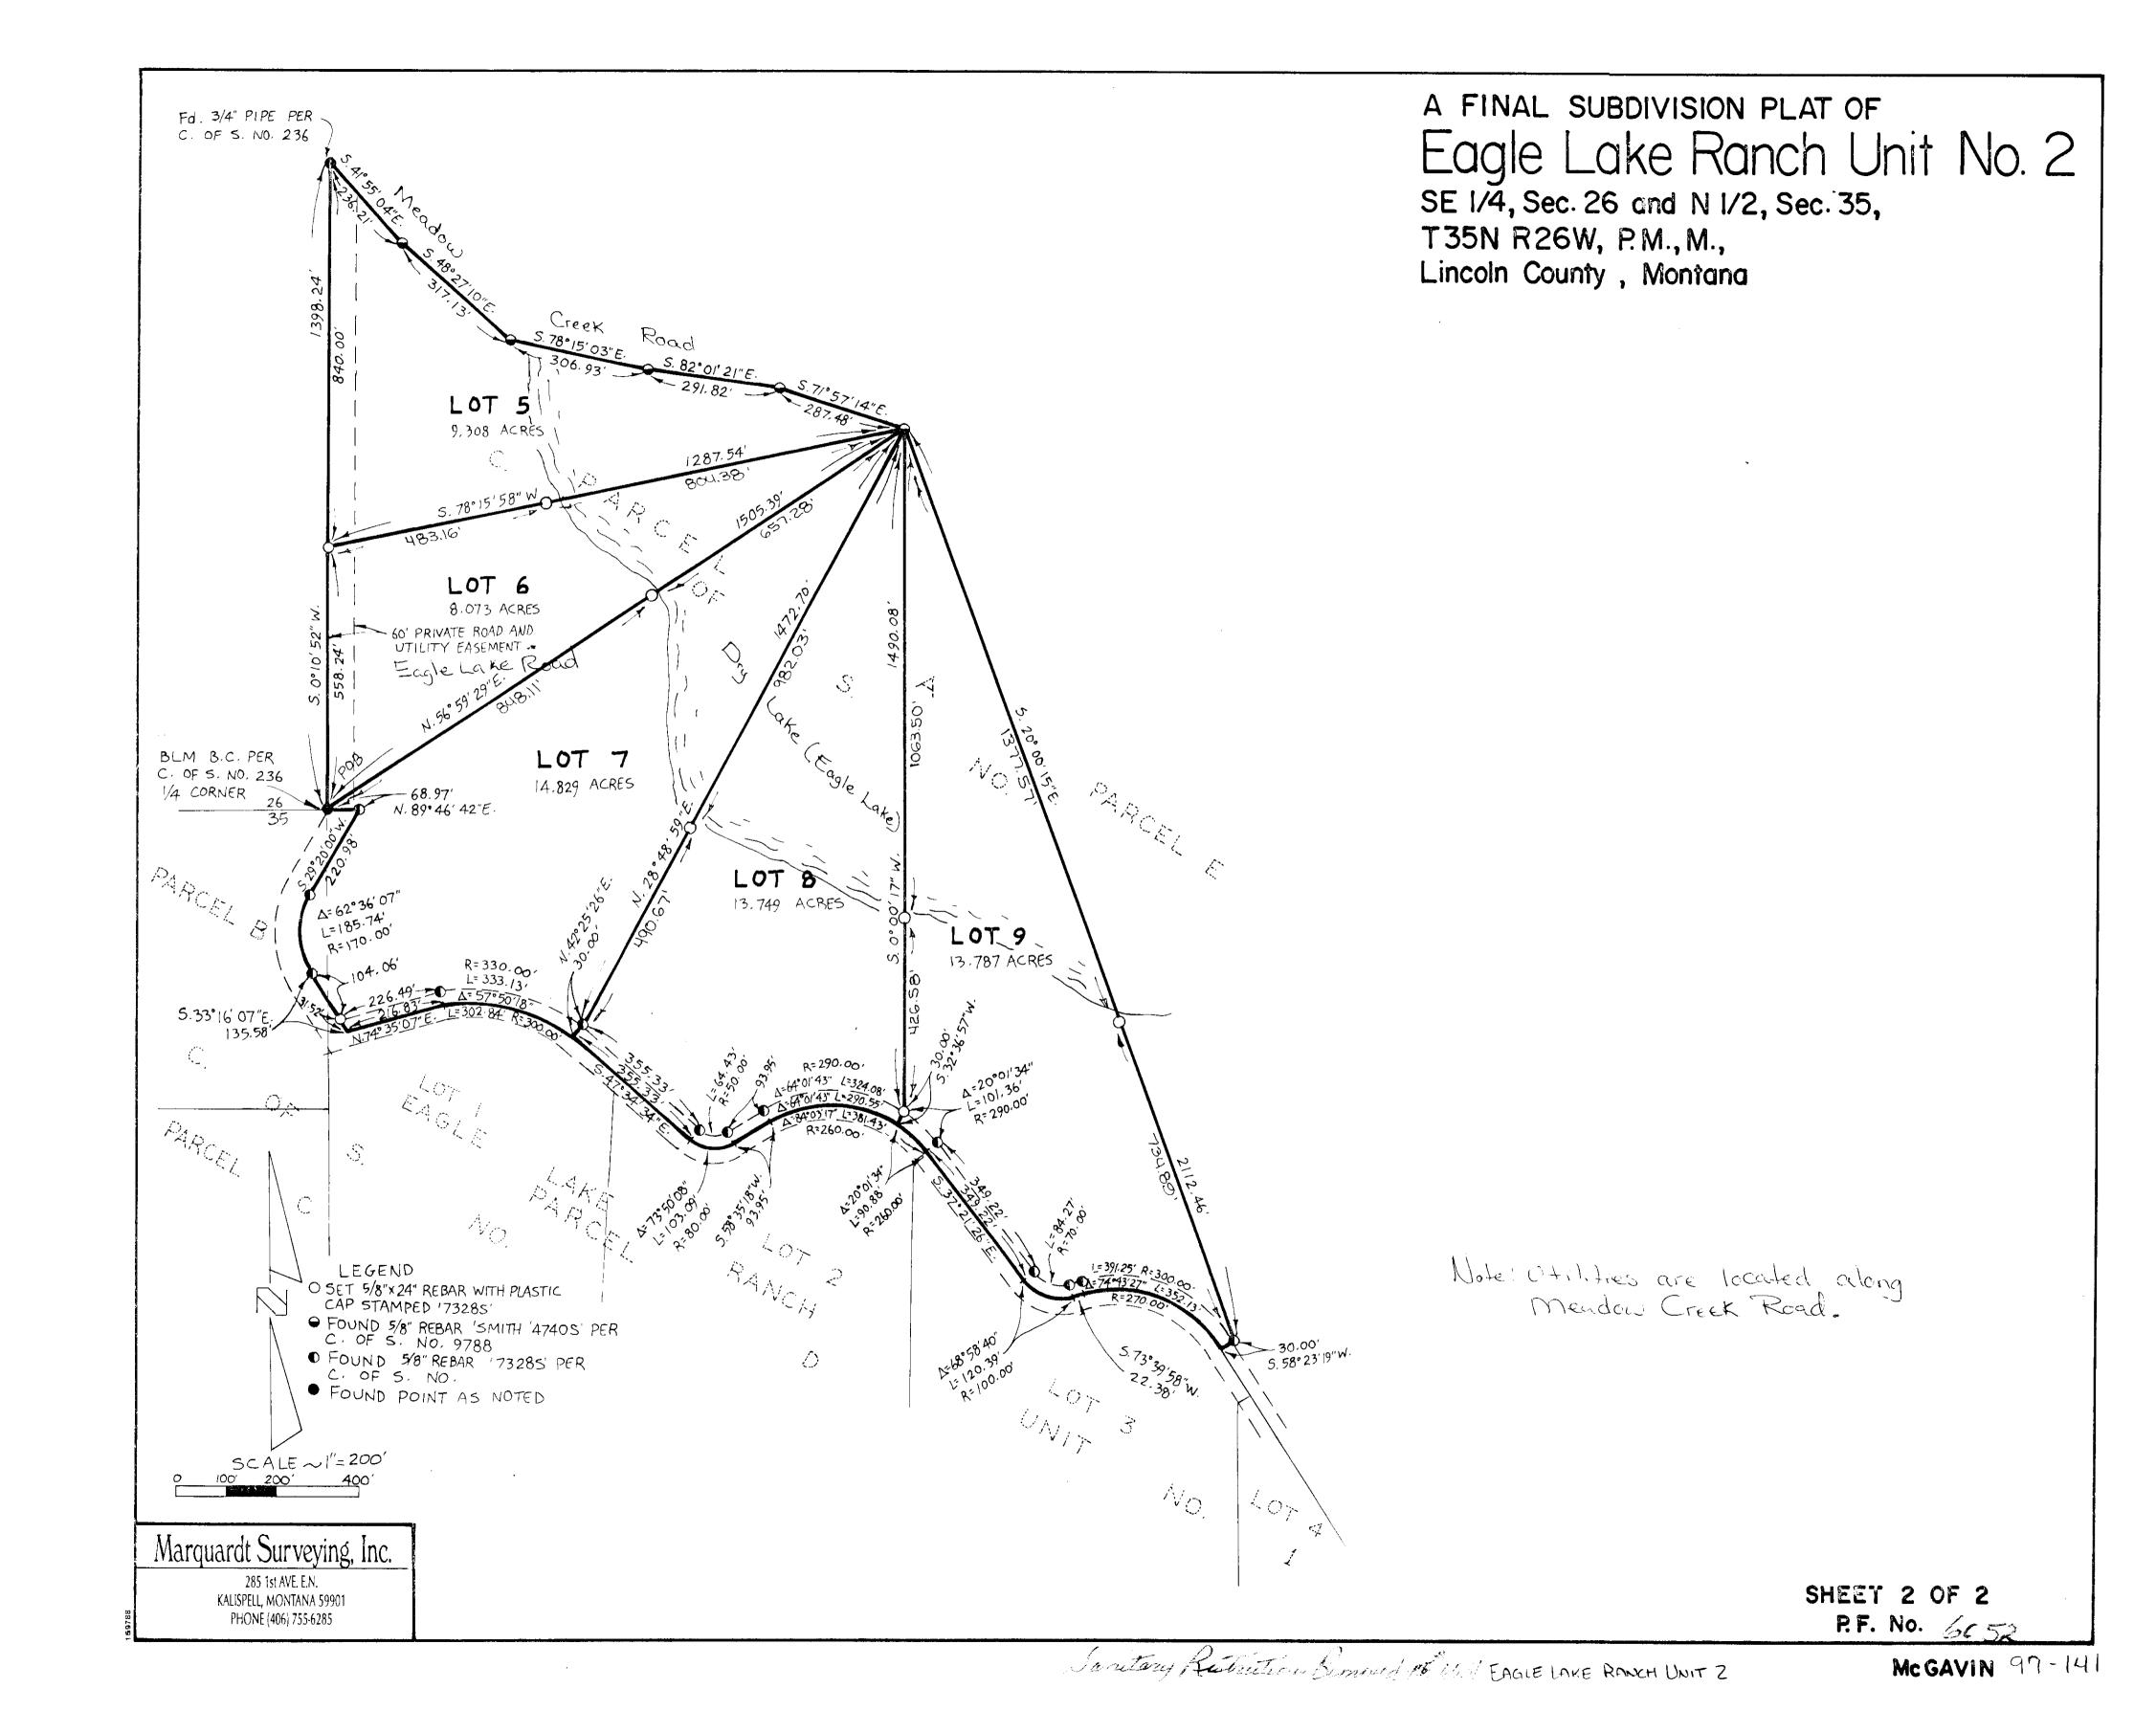

OWNERS:

Edwin W. Jordan, Jr. Marilyn Joy Jordan John Dowell Powell

PURPOSE:


JOB #:


Boundary Line adjustment

July 28, 2002 J*0*02-049

AMENDED PLAT of: LOTS 13 & 14, EAGLE LAKE RANCH UNIT No. 3

SE1/4 SE1/4 Section 26, NE1/4 NE1/4 Section 35, W1/2 NW1/4 Section 36, T 35 N R 26 W, P.M., M. Lincoln County, Montana

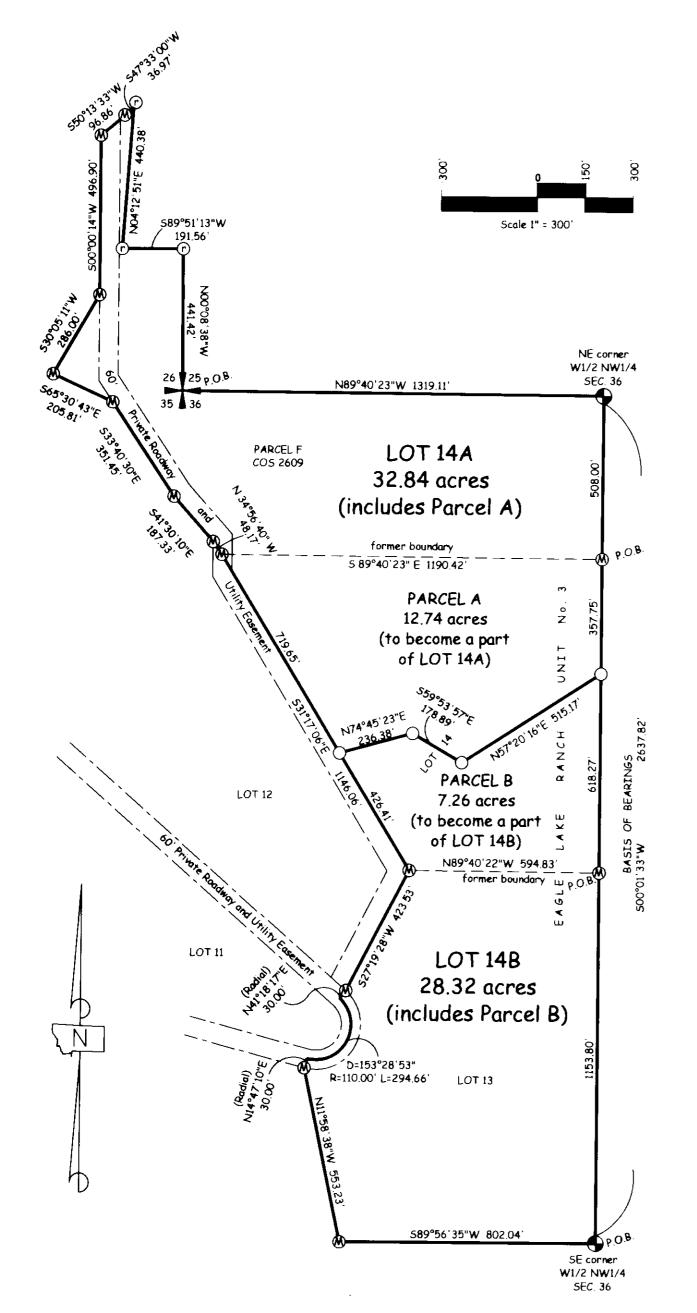

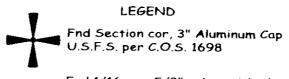

- Fnd 1/16 cor, 5/8" rebar with plastic cap marked MARQUARDT 7328 S
- M Fnd 5/8" rebar with plastic cap marked MARQUARDT 7328 S
- (r) Record position per C.O.5 2609
- O Set 5/8" x 24" rebar with plastic cap marked SULLIVAN 9095LS

Certificate of Dedication

We, Edwin W. Jordan, Jr., Marilyn Joy Jordan and John Dowell Powell, the undersigned property owners, do hereby certify that we have caused to be surveyed, subdivided and platted into lots as shown by the plat and Certificate of Survey hereunto included, the following described tract of land, to-wit:

LOT 14A (includes Parcel A)

That portion of the SE1/4 SE1/4 of Section 26, the NE1/4 NE1/4 of Section 35, and the W1/2 NW1/4 of Section 36, Township 35 North, Range 26 West, P.M., M., Lincoln County, Montana described as follows:

Beginning at the northwest corner of Section 36; Thence 5 89°40'23" E and along the north boundary of Section 36 a distance of 1819.11 feet to the east boundary of the W1/2 NW1/4 of said Section 36; Thence 5 00°01'33" W and along said east boundary a distance of 865.75 feet; Thence S 57°20'16" W 515.17 feet; Thence N 59°53'57" W 178.89 feet; Thence S 74°45'23" W 236.38 feet; Thence N 31°17'06" W 719.65 feet; Thence N 34°56'40" W 48.17 feet; Thence N 41°30'10" W 187.33 feet; Thence N 33°40'30" W 351.45 feet; Thence N 65°30'43" W 205.81 feet; Thence N 30°05'11" E 286.00 feet; Thence N 00°00'14" E 496.90 feet; Thence N 50°13'33" E 96.86 feet; Thence N 47°33'00" E 36.97 feet; Thence S 04°12'51" W440.38 feet; Thence N 89°51'13" E 191.56 feet to the east boundary of the SE1/4 SE1/4 Section 26; Thence S 00°08'38" E and along said east boundary a distance of 441.42 feet to the Point of Beginning and containing 32.84 acres of land more or less as shown hereon. Subject to all easement of record.

Parcel A (to become a part of LOT 14A)

That portion of the W1/2 NW1/4 of Section 36, Township 35 North, Range 26 West, P.M., M., Lincoln County, Montana described as follows:

Commencing at the northwest corner of Section 36; Thence S 89°40'23" E and along the north boundary of Section 36 a distance of 1319.11 feet to the east boundary of the W1/2 NW1/4 of said Section 36; Thence S 00°01'33" W and along said east boundary a distance of 508.00 feet to the TRUE POINT OF BEGINNING; Thence continuing along said east line S 00°01'33" W a distance of 357.75 feet; Thence S 57°20'16" W 515.17 feet; Thence N 59°53'57" W 178.89 feet; Thence S 74°45'23" W 236.38 feet; Thence N 31°17'06" W 719.65 feet to the Point of Beginning and containing 12.74 acres of lond more or less as shown hereon. Subject to all easement of record.

LOT 14B (includes Parcel B)

That portion of the W1/2 NW1/4 of Section 36, Township 35 North, Range 26 West, P.M., M., Lincoln County, Montana described as follows:

Beginning at the southeast corner of the W1/2 NW1/4 Section 36; Thence 5 89°56'35" W and along the south boundary of said W1/2 NW1/4 a distance of 802.04 feet; Thence N 11°58'38" W 553.23 feet; Thence N 14°47'10" E 30.00 feet to the beginning of a 110.00 foot radius curve concave northwesterly having a radial bearing of N 14°47'10" E; Thence northeasterly along said curve thru a central angle of 153°28'53" an arc length of 294.66 feet; Thence N 41°18'17" E 30.00 feet; Thence N 27°19'28" E 423.53 feet; Thence N 31°17'06" W 426.41 feet; Thence N 74°45'23" E 236.38 feet; Thence S 59°53'57" E 178.89 feet; Thence N 57°20'16" E 515.17 feet to the east boundary of the W1/2 NW1/4 of said Section 36; Thence S 00°01'33" W and along said east boundary a distance of 1772.07 feet to the Point of Beginning and containing 28:32 acres of land more or less as shown hereon. Subject to all easement of record.


Parcel B (to become a part of LOT 14B)

That portion of the W1/2 NW1/4 of Section 36, Township 35 North, Range 26 West, P.M., M., Lincoln County, Montana described as follows:

Commencing at the southeast corner of the W1/2 NW1/4 Section 36; Thence N 00°01'33" E 1153.80 feet to the TRUE POINT OF BEGINNING; Thence N 89°40'22" W 594.83 feet; Thence N 31°17'06" W 426.41 feet; Thence N 74°45'23" E 236.38 feet; Thence S 59°53'57" E 178.89 feet; Thence N 57°20'16" E 515.17 feet to the east boundary of the W1/2 NW1/4 of said Section 36; Thence S 00°01'33" W and along said east boundary a distance of 618.27 feet to the Point of Beginning and containing 7.26 acres of land more or less as shown hereon. Subject to all easement of record.

The above described tract of land is to be known and designated as the Amended Plat of: LOTS 13 & 14, EAGLE LAKE RANCH UNIT No. 3, Lincoln County, Montana. We, Wink Jordan and Dow Powell, hereby certify that the purpose of this survey is to relocate common boundaries between existing lots within a platted subdivision that fewer than six lots are any entered, and that no additional lots are hereby created. Therefore, this survey is exempt from review as a subdivision pursuant to Section 76-3-207(1)(d), MCA.


We also certify that this division is made for the purpose of relocating a common boundary line between a single lot within a platted subdivision and adjoining land outside a platted subdivision. A restriction or requirement on the original platted lot or original unplatted parcel continues to apply to those areas pursuant to Section 76-3-207(1)(e), MCA.

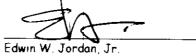

John Dowell Powell

Marilyn Joy Fordan Jardan

Ber by Euth Smith-Powell

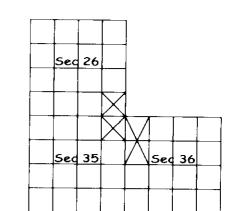

F & H Land Surveying

144 2nd St. East. Suite 201 Whitefish, Mt. 59937 tel: (406) 862-2386 fax: (406) 862-1134

STATE OF MONTANA) : ss.
County of Flathead)

This instrument was acknowledged before me an Jan. 21, 2003, by Becky Ruth Smith-Powell

Notary Public for the State of MONTHUM Residing at WILLIE SIZ My Commission Expires 12-27-2005

STATE OF MONTANA) : s
County of Flathead)

This instrument was acknowledged before me on 12-13, 2002, by Edwin W. Jordan Jr. and Marilyn Joy Jordan.

Notary Public for the State of MC Residing at White 15h My Commission Expires 9 -9-2003

STATE OF MONTANA

County of Flathead)

This instrument was acknowledged before me' on 12-3, 2002, by John Dowell Powell.

Notary Public for the Stare of M. T. Residing at White Sh.
My Commission Expires 199-203

CERTIFICATE OF SURVEYOR

Brian F. Sullivan Registration No. 9095 LS

Approved: MARCH 5

taxes and special assessments assessed and levied on the land to be divided have been paid.

Dated the day of 1, 2004

Treasurer, Lincoln County, Montana

STATE OF MONTANA
County of Lincoln

Filed on the day of september 2007, A.D., at 2:00 o'clock 2m.

County Clerk and Recorder

By: Laxper Alexand

Deputy

Instrument Record No. 17937/

Dat 179371

DIAM.

4930 S

SESTER 🗫

CERTIFICATE OF DEDICATION

WE, KORY MCGAVIN AND WILKINSON FAMILY DEVELOPMENT, THE UNDERSIGNED PROPERTY OWNERS, DO HEREBY CERTIFY THAT WE HAVE CAUSED TO BE SURVEYED, SUBDIVIDED AND PLATTED INTO LOTS AS SHOWN BY THE PLAT AND CERTIFICATE OF SURVEY HEREUNTO INCLUDED, THE FOLLOWING DESCRIBED TRACT OF LAND, TO-WIT:

Those portions of the Southeast $\frac{1}{4}$, Section 26, the Northwest $\frac{1}{4}$, Section 35 and the Northwest $\frac{1}{4}$, Section 36, Township 35 North, Range 26 West, P.M., M., Lincoln County, Montana, described as follows:
Beginning at the Southeast corner of the West $\frac{1}{2}$ of the Northwest $\frac{1}{4}$, Section 36; thence along the East line of the West $\frac{1}{2}$ of the Northwest $\frac{1}{4}$ North 00°01'33" East 2129.82 FEET; THENCE NORTH 89°40'23" WEST 1190.42 FEET; THENCE NORTH 34°56'38" WEST 48.17 FEET; THENCE SOUTH 53°49'37" WEST 189.08 FEET; THENCE NORTH 49°30'42" WEST 340.32 FEET; THENCE NORTH 76°36'27" WEST 213.49 FEET; THENCE SOUTH 81°50'05" WEST 213.17 FEET; THENCE NORTH 30°50'50" EAST 342.48 FEET; THENCE NORTH 08°37'07" WEST 691.54 FEET TO THE SOUTHERLY LINE OF MEADOW CREEK ROAD; THENCE ALONG THE SOUTHERLY LINE OF THE ROAD NORTH 86°29'28" WEST 260.35 FEET, NORTH 75°12'07" WEST 176.18 FEET AND NORTH 67°31°12" WEST 292.82 FEET; THENCE South 20°00'15" East 2112.46 FEET; THENCE South 58°23'19" West 30.00 FEET; THENCE SOUTH 31°36'39" EAST 585.09 FEET TO THE BEGINNING OF A 650.00 FOOT RADIUS CURVE TO THE LEFT; THENCE SOUTHEASTERLY ALONG THE CURVE THROUGH A CENTRAL ANGLE OF 43°35'57" 494.62 FEET; THENCE SOUTH 75°12'37" EAST 388.25 FEET; THENCE SOUTH 14°47'23" WEST 30.00 FEET; THENCE SOUTH 11°58'38" EAST 553.23 FEET TO THE SOUTH LINE OF THE NORTH-WEST 4, SECTION 36; THENCE ALONG THE SOUTH LINE NORTH 89°56'35" EAST 802.04 FEET TO THE POINT OF BEGINNING CONTAINING 91.775 ACRES OF LAND ALL AS SHOWN HEREON.

SUBJECT TO AND TOGETHER WITH PRIVATE ROAD AND UTILITY EASEMENTS AS SHOWN.

SUBJECT TO EASEMENTS OF RECORD.

THE ABOVE DESCRIBED TRACT OF LAND IS TO BE KNOWN AND DESIGNATED AS EAGLE LAKE RANCH UNIT NO. 3, LINCOLN COUNTY, MONTANA.

BY: UNIT OF MONTANA

WILKINSON FAMILY DEVELOPMENT

STATE OF MONTANA)
COUNTY OF LINCOLN) ss.

ON THIS ATO DAY OF FEDERAL 199 8, BEFORE ME, THE UNDERSIGNED.

A NOTARY PUBLIC FOR THE STATE AFORESAID, PERSONALLY APPEARED KORY MCGAVIN, KNOWN TO ME TO BE THE PERSON WHOSE NAME IS SUBSCRIBED TO THE FOREGOING INSTRUMENT AND ACKNOWLEDGED TO ME THAT HE EXECUTED THE SAME.

IN WITNESS WHEREOF, I HAVE HEREUNTO SET MY HAND AND AFFIXED MY NOTARIAL SEAL THE DAY AND YEAR FIRST ABOVE WRITTEN.

NOTARY PUBLIC FOR THE STATE OF MONTANA
RESIDING AT Country Falls
MY COMMISSION EXPIRES 8-20-61

STATE OF MONTANA)
COUNTY OF LINCOLN) ss.

ON THIS the DAY OF February, 199 &, BEFORE ME, THE UNDERSIGNED, A NOTARY PUBLIC FOR THE STATE AFORESAID, PERSONALLY APPEARED WILLES TO BE THE PERSON WHOSE NAME IS SUBSCRIBED TO THE FOREGOING INSTRUMENT AND ACKNOWLEDGED TO ME THAT HE/SHE EXECUTED THE SAME.

IN WITNESS WHEREOF, I HAVE HEREUNTO SET MY HAND AND AFFIXED MY NOTARIAL SEAL THE DAY AND YEAR FIRST ABOVE WRITTEN.

NOTARY PUBLIC FOR THE STATE OF MONTANA
RESIDING AT CLUMBIA TALE
MY COMMISSION EXPIRES & - 20 - 01

Marquardt Surveying, Inc.

285 1st AVE. E.N. KALISPELL, MONTANA 59901 PHONE (406) 755-6285 A FINAL SUBDIVISION PLAT OF Eagle Lake Ranch Unit No. 3

SE 1/4, Sec. 26, NE 1/4, Sec. 35 and NW 1/4, Sec. 36, T35N R26W, P.M., M., Lincoln County, Montana

CERTIFICATE OF COUNTY COMMISSIONERS

WE, THE UNDERSIGNED, CHAIRPERSON OF THE BOARD OF COUNTY COMMISSIONERS OF LINCOLN COUNTY, MONTANA, AND COUNTY CLERK AND RECORDER OF SAID COUNTY, DO HEREBY CERTIFY THAT THIS ACCOMPANYING PLAT OF EAGLE LAKE RANCH UNIT NO. 3, LINCOLN COUNTY, MONTANA, HAS BEEN SUBMITTED TO THE BOARD OF COUNTY COMMISSIONERS OF LINCOLN COUNTY, MONTANA, FOR EXAMINATION AND HAS BEEN FOUND BY THEM TO CONFORM TO LAW AND WAS APPROVED BY THEM AT THEIR REGULAR MEETING HELD ON THE 2 DAY OF PARKLAND DEDICATION IS EXEMPT PER SECTION 76-3-621(3)(A), MCA.

CHAIRPERSON, BOARD OF CO. COMMISSIONERS
LINCOLN COUNTY, MONTANA

COUNTY CLERK AND RECORDER LINCOLN COUNTY MONTANA

CERTIFICATE OF SURVEYOR

HEREBY CERTIFY THAT PHYSICAL ACCESS TO ALL LOTS WITHIN THIS SUBDIVISION IS PROVIDED BY

DAWN MARQUARDT REGISTRATION NO. 7328 S

HEREBY CERTIFY THAT ALL REAL PROPERTY TAXES AND SPECIAL ASSESSMENTS ASSESSED AND LEVIED ON THE LAND TO BE DIVIDED HAVE BEEN PAID.

DATED THIS 20 DAY OF FORMALL, 1998.

Head Miller De Janya R. Helve D. Duty TREASURER, LINCOLN COUNTY, MONTANA

APPROVED: 2-20, 199 8

STATE OF MONTANA COUNTY OF LINCOLN

FILED ON THE ZORDAY OF Echanay, 1998, A.D., AT 8:45 O'CLOCK A.M.


COUNTY CLERK AND RECORDER

BY: Junnie Dennir

SHEET 1 OF 2 P.F. No. 6079


Sanitary Kastructione Kimmel P.F. 4000

Mc GAVIN 97-141

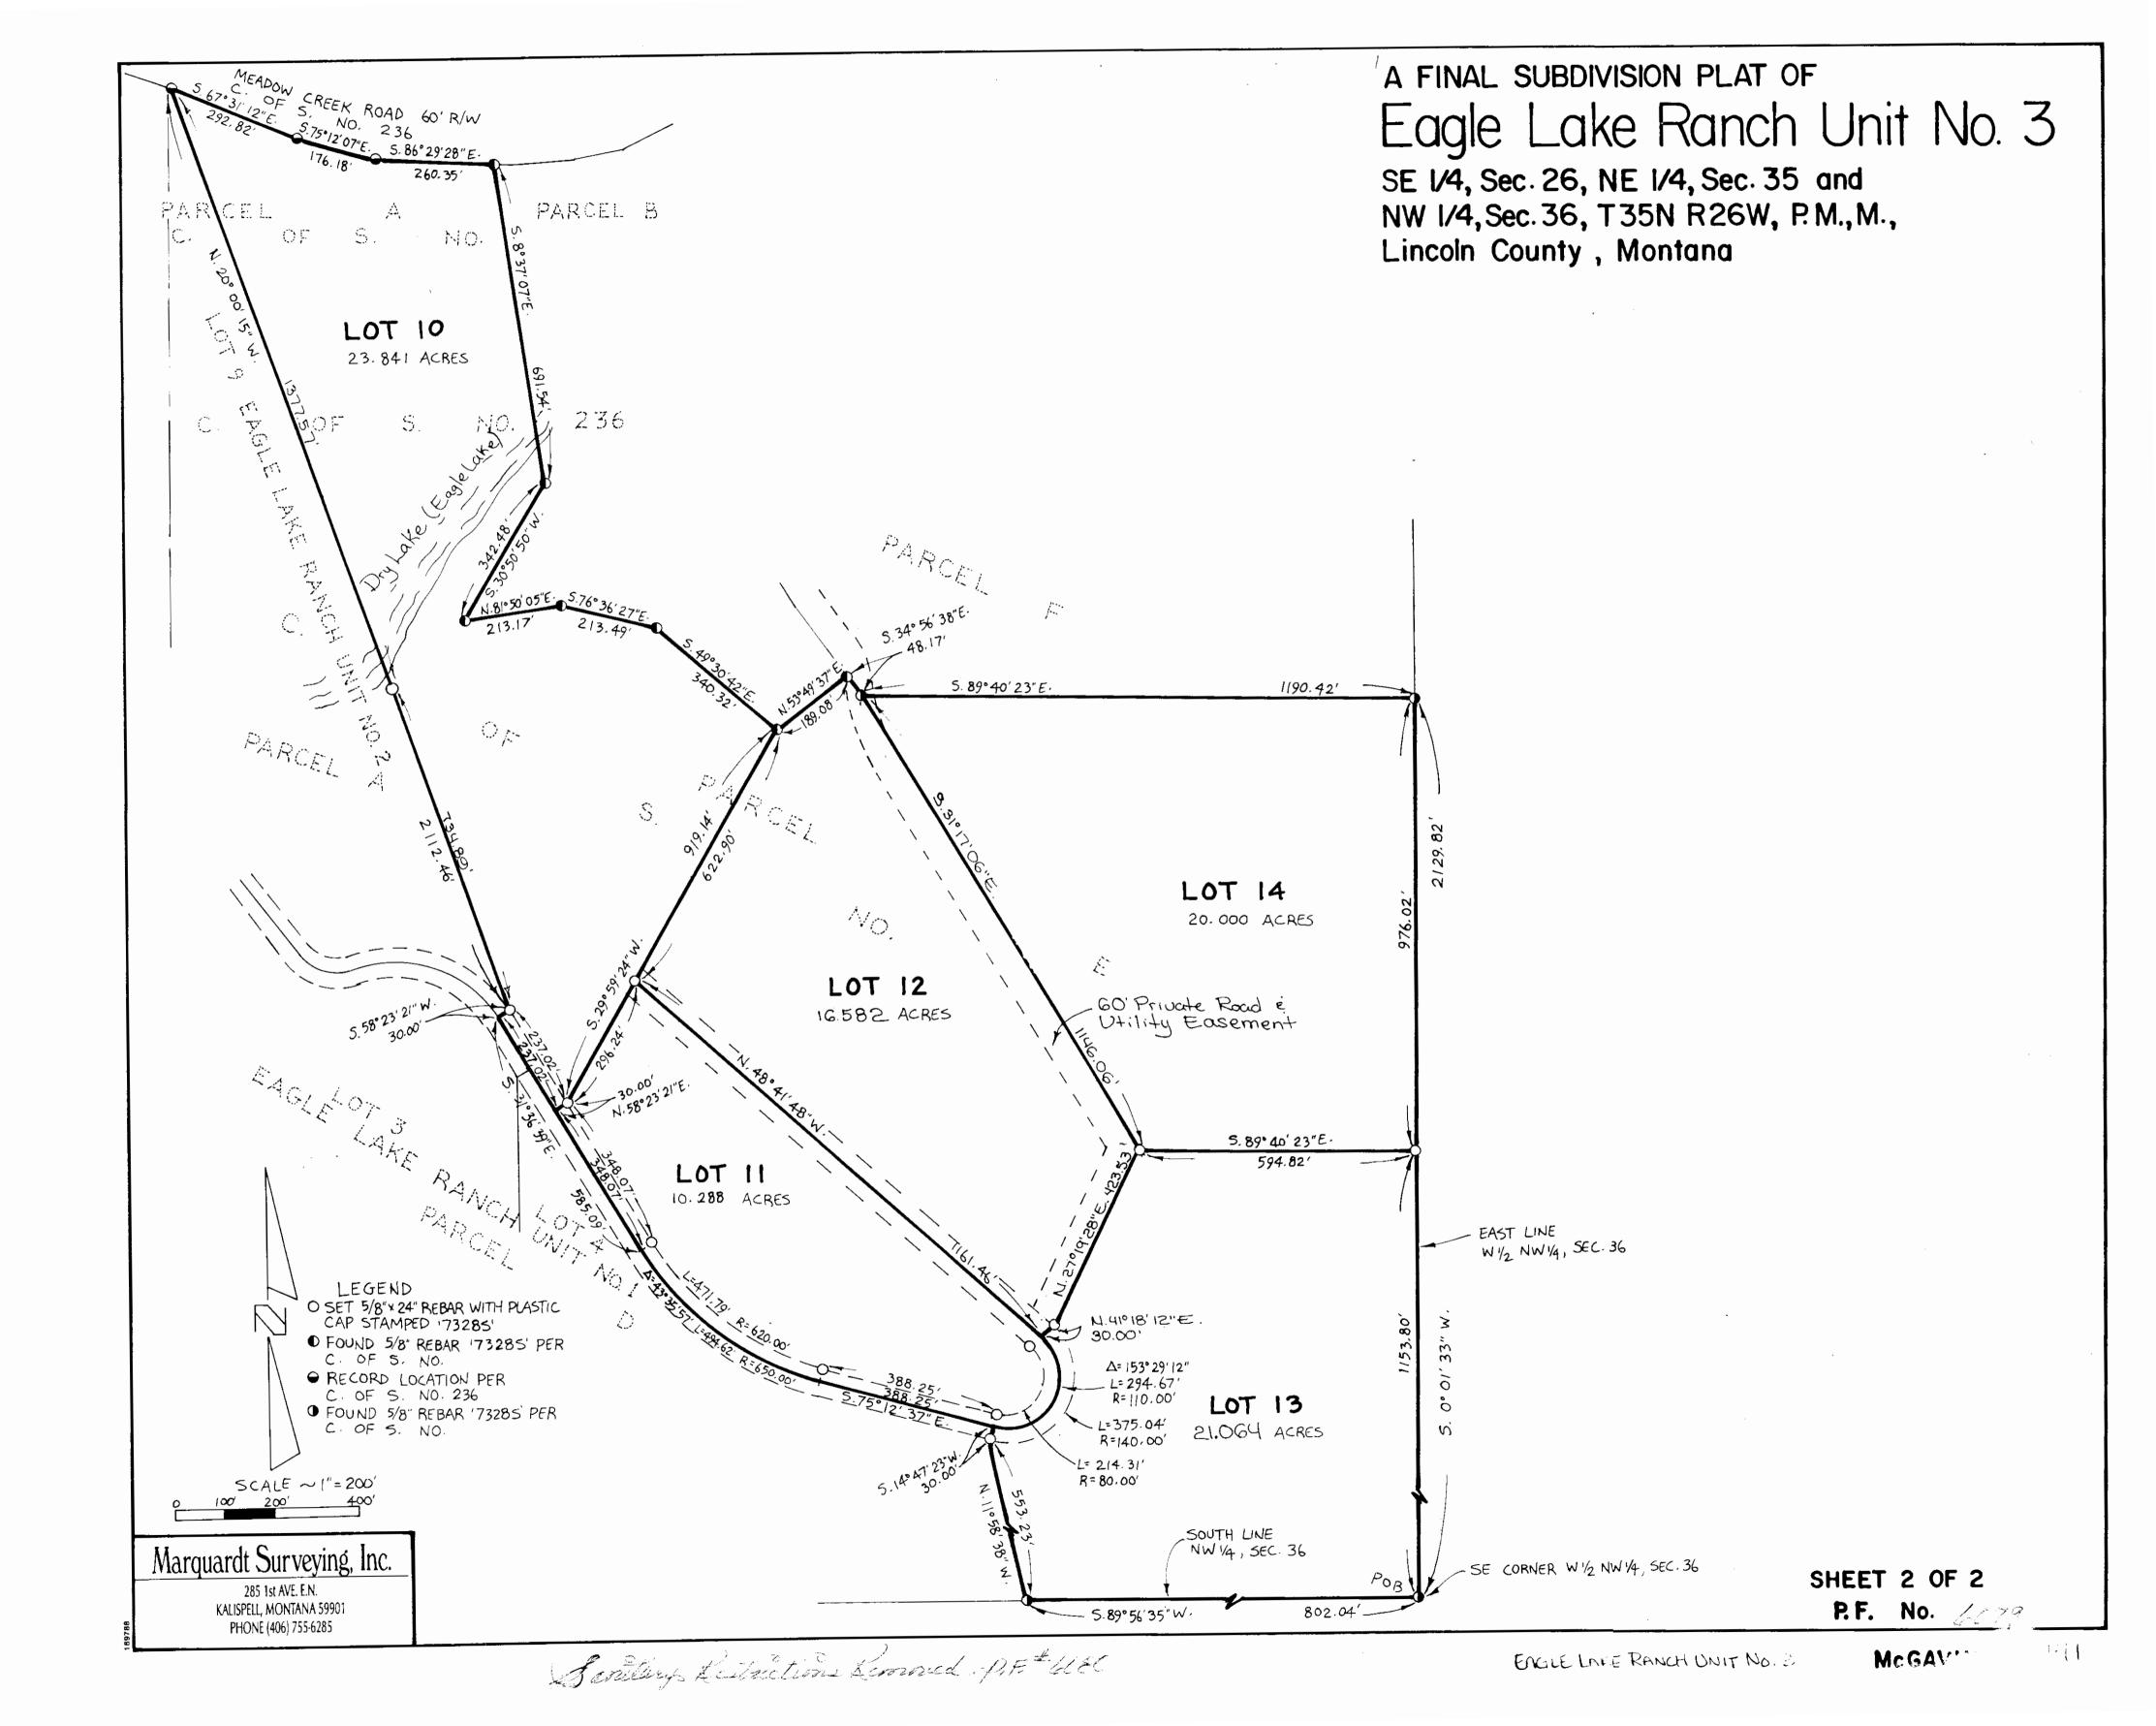

LINCOLN COUNTY MONTANA

AMENDED PLAT OF: LOT 3 EAGLE NEST SUBDIVISION

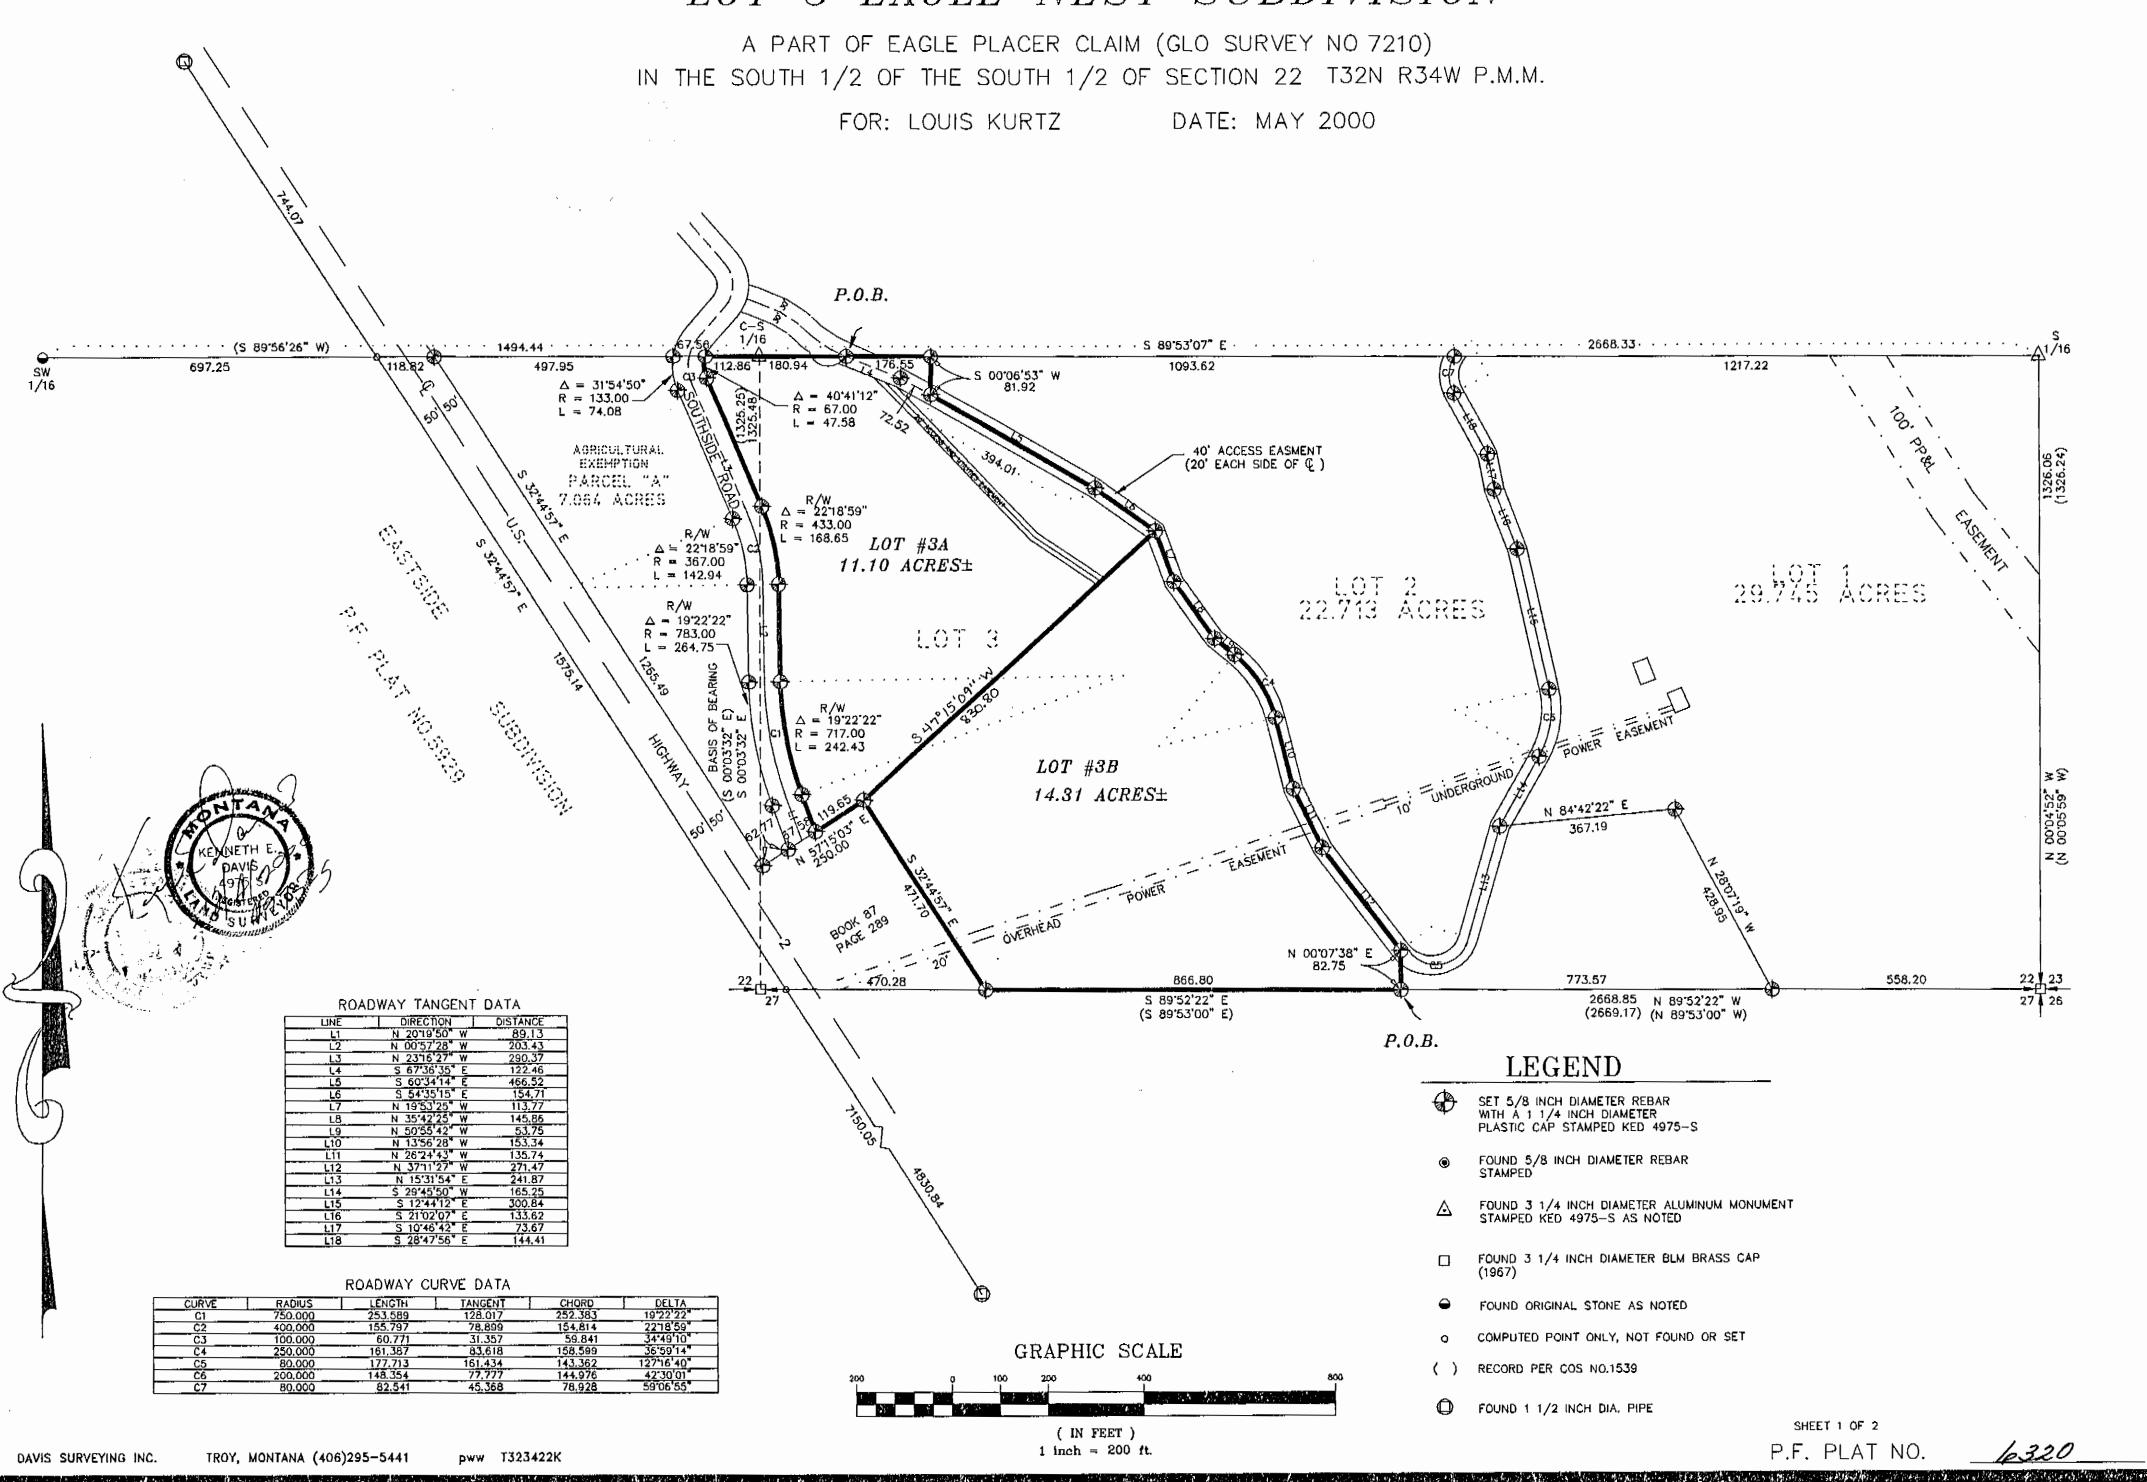

Sanitary Lestriction Leonoved f. F. # 6816 Doc 150486

DX# 150487

AMENDED PLAT OF: LOT 3 EAGLE NEST SUBDIVISION

A PART OF EAGLE PLACER CLAIM (GLO SURVEY NO 7210) IN THE SOUTH 1/2 OF THE SOUTH 1/2 OF SECTION 22 T32N R34W P.M.M.

FOR: LOUIS KURTZ

DATE: MAY 2000

DESCRIPTION OF LOT 3"A"

An irregular tract of land near Troy, in Lincoln County, Montana, being a part of Eagle Placer Claim GLO Survey No. 7210, and being a part of Lat 3 per Plat No. 6182, lying in the S 1/2 of the S 1/2 OF Section 22, T32N., R34W., P.M.M., containing 11.10 acres more or less, and more particularly described as follows:

Beginning at a 3 1/4 inch dio. aluminum monument stamped K.E.D. 4975—S. marking the C-S 1/16 corner of Section 22, T32N., R34W., P.M.M.; thence, \$89'53'07"E 180.94 feet to a 5/8 inch dia. rebar capped K.E.D. 4975-S, which is located on the approximate centerline of an existing private 40 foot wide roadway (Plot No.6182); thence, S89'53'07"E 176.55 feet to a 5/8 inch dia, rebar copped K.E.D. 4975-S; thence, S00'06' 53"W 81.92 feet to a 5/8 inch dia. rebar copped K.E.D. 4975—S which lies on the opproximate centerline of said private roadway. thence, continuing along approximate centerline of said private roadway \$60°34'14"E 394.01 feet to a 5/8 Inch dia, rebar capped K.E.D. 4975-S; thence, continuing along opproximate centerline of said private roodway \$54.35.15 E 154.71 to a 5/8 inch dia. rebar capped K.E.D. 4975-S; thence, S47'15'09'W 830.8 feet to a 5/8 inch dia. rebar copped K.E.D. 4975-S; thence, S5715'03"W 119.65 feet to a 5/8 inch dia. rebar capped K.E.D. 4975—S; thence, 557503 W 119.65 feet to a 5/8 inch dia. repar capped K.E.D. 4975—S lying on the easterly Right—of—Way line of a 66.00 foot wide public roadway (Plot No.962); thence, continuing along the easterly Right—of—Way line of said public roadway N2019'50"W 89.13 feet to a 5/8 inch dia. rebor capped K.E.D. 4975—S; thence, continuing along easterly Right—of—Way line of said public roadway on the arc of a curve to the right 242.43 feet, turning through a delta angle of 19°22'22", having a radius of 717.00 feet, to a 5/8 inch dia. rebar capped K.E.D 4975-S; thence, continuing along easterly Right-of-Way line of said public roadway N00'57'28"W 203.426 feet to a 5/8 Inch dia, rebar capped K.E.D. 4975-S; thence continuing along easterly Right-of-Way line of sold public roadway on the arc of a curve to the left 168.65 feet, turning through a delta angle of 22'18'59", having a radius of 433.00 feet, to a 5/8 inch dia. rebar capped K.E.D. 4975—S; thence, continuing along easterly Right-of-Way line of soid public roodway N2316'27"W 290.37 feet to a 5/8 inch dia rebor capped K.E.D 4975-S; thence, continuing along easterly Right—of—Way line of soid public roadway on the arc of a curve to the right 47.58 feet, turning through a delta angle of 40°41'12", having a radius of 67.00 feet, to 5/8 inch dia. rebar copped K.E.D. 4975-S; thence, N89'56'26"E 112.86 feet to the

The oforedescribed tract of land, Lot 3"A", containing 11.10 acres more or less and is subject to and together with all appurtenant easements of record and as

DESCRIPTION OF LOT 3"B"

An irregular tract of land near Troy, in Lincoln County, Montana, being a part of Eagle Placer Claim GLO Survey No. 7210, and being a part of Lot 3 per Plat No. 6182, being in the S 1/2 of the S 1/2 OF Section 22, T.32N., R.34W., P.M.M., containing 14.31 acres more or less, and more particularly described as follows:

Beginning at a 5/8 inch dia, rebor copped K.E.D. 4975-S, located on the South line of Section 22, T.32N., R.34W., P.M.M., marking the Southeast corner of lat 3 (Per Plat No. 6182), which bears N89'52'22"W 1331.77 feet from the Southeast Section corner of said Section 22; thence, from said point of beginning N00'07'38"E 82.75 feet to a 5/8 inch dio. rebar capped K.E.D. 4975—S on the approximate centerline of and existing private 40 foot wide roadway (Per Plat No. 6182): thence, continuing along approximate centerline of soid private roadway N3711'27"W 271.47 feet to a 5/8 inch dia. rebar capped K.E.D 4975—S; thence, continuing along approximate centerline of said private roadway N26°24'43"W 135.74 feet to a 5/8 inch dio, rebar copped K.E.D. 4975—S; thence, continuing along approximate centerline of said private roadway N13'56'28"W 153.34 feet to a 5/8 inch dia. rebar capped K.E.D. 4975-S. thence, continuing along approximate centerline of said private roadway, on the arc of a curve to the left a distance of 161.39 feet, turning through a delta angle of 36°59'14", having a radius of 250.00 feet, to a 5/8 inch dia, repar capped K.E.D. 4975-S; thence, N50°55°42"W 53.75 feet to a 5/8 inch dia. rebar capped K.E.D. 4975—S; thence, N35'42'25"W 145.86 feet to a 5/8 inch dia. rebar copped K.E.D. 4975—S; thence, N19°53'25"W 113.77 feet to a 5/8 inch dia. rebor capped K.E.D: 4975—S; thence, S4715'09"W 830.80 feet to a 5/8 inch dia, rebor capped K.E.D. 4975-S; thence, S32'44'57'E 471.70 feet to a 5/8 inch dia. rebar capped K.E.D. 4975-S; thence, S89'52'22"E 866.80 feet to the point of beginning.

The aforedescribed tract of land, Lot 3"B", containing 14.31 acres more or less and is subject to and together with all appurtenant easements of record and as

the undersigned property owner(s), do hereby certify that 1/we have caused to be surveyed, subdivided and platted into lots and streets, as shown by the Plat hereto annexed, the following The above described tract of land is to be known and designated as Am Plat of Lat 3 Fagle Nest Lincoln County, Montana. STATE OF MONTANA County of Lincoln A.D., before me, a Notary Public in and for the State of Montana, personally appeared Lows + Rozanne | Curtz known to me to be the persons whose nomes are subscribed to the TV within instrument and acknowledged to me that they executed the 💌 🗞 DODINGEN CERTIFICATE OF SURVEYOR STATE OF MONTANA County of Lincoln I, Kenneth E. Davis, do hereby certify that a survey was made of ________, a minor subdivision, under my supervision, during the month of ________, 2000, In accordance with the provisions of Sections 76.3.201 through 76.3.403 Montana Codes Annotated, 1978; that the annexed plat is invaccordance with such survey, that the streets and diplensions to the lots are as shown hereon; and that the said plated area was laid out on the ground according to law. day/of been 2000 A.D. Registration No. 4975S TAX CERTIFICATION I hereby certify that all real property toxes and special assessments assessed and levied on the land to be divided have been paid. Dated this 13 day of Decompler 2000. Mond miller by Januar. Member Deputy √ Lincoln County Treasurer U LEGAL AND PHYSICAL ACCESS pretty certify that physical access to all lots within the provided by South Sine Coart. 4975-EXAMINED AND APPROVED FOR LINCOLN COUNTY BY: DATE: 12-14-00 STATE OF MONTANA COUNTY OF LINCOLN

SHEET 2 OF 2

P.F. PLAT NO.

DOCT 150487

CERTIFICATE OF DEDICATION

GRAPHIC SCALE (IN FEET)


1 inch = 200 ft.

DAVIS SURVEYING INC.

LINCOLN COUNTY, MONTANA

A PLAT OF: EAGLE NEST SUBDIVISION

A PART OF EAGLE PLACER CLAIM (GLO SURVEY NO.7210) IN THE S 1/2 OF THE S 1/2 OF SECTION 22 T32N R34W P.M.M.

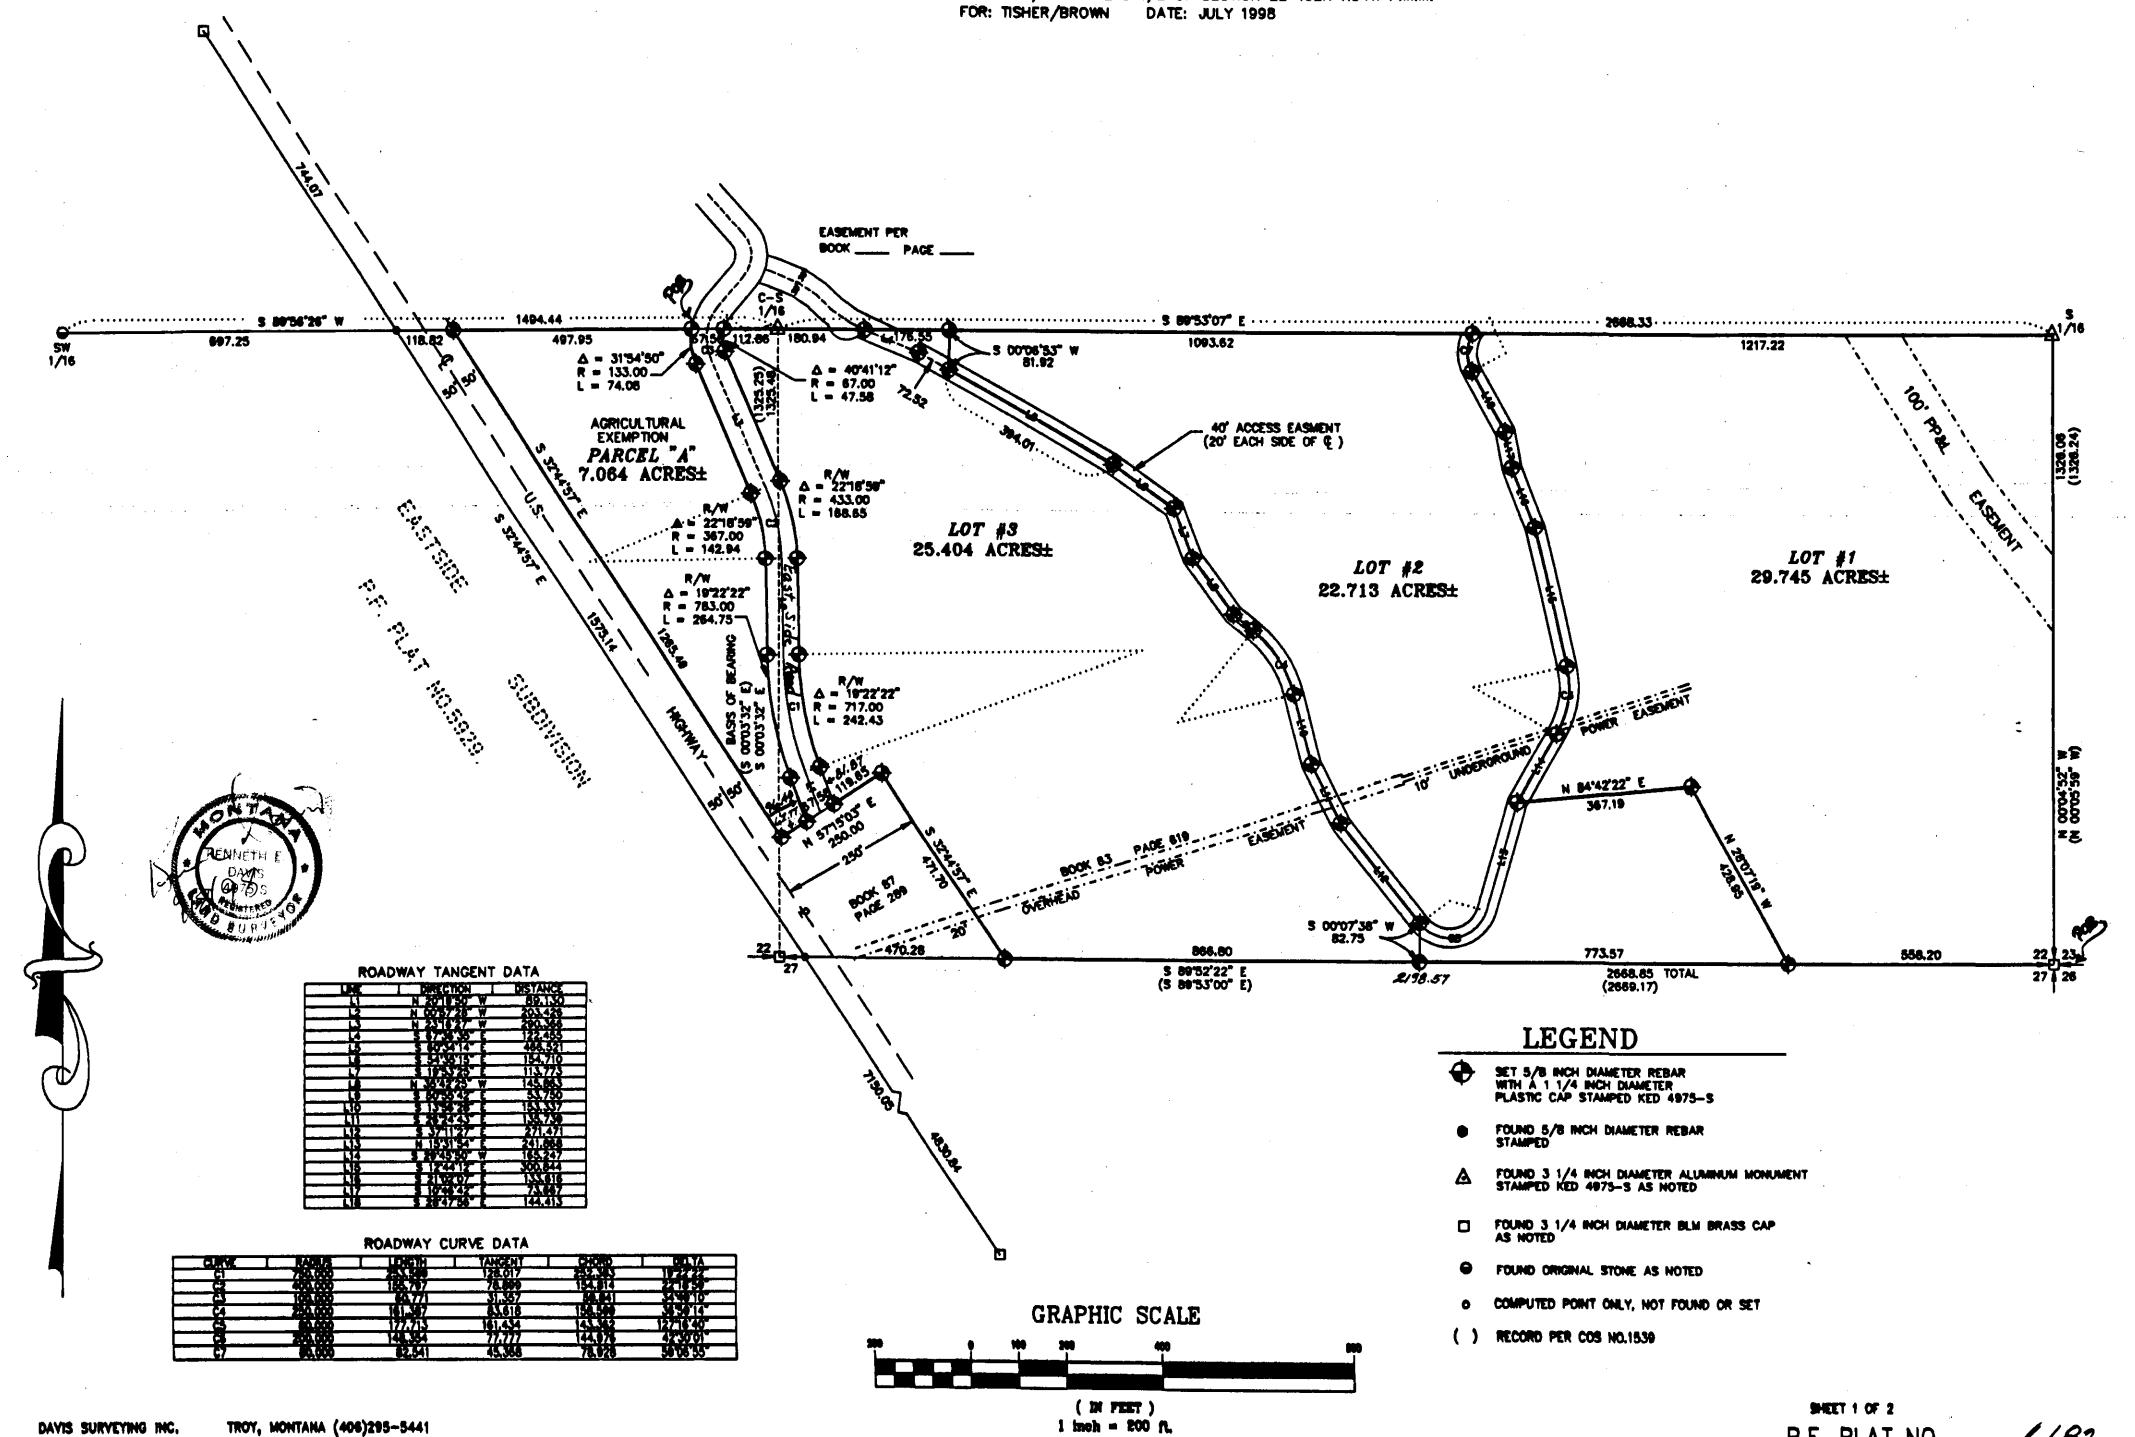

Det 135001

P.F. PLAT NO.

6/82

Tisher-Brown, L.L.C.

1/we, Paul D. Tisher + Paul F. Brown, General Partners
the undersigned property owner(s), do hereby certify that I/we have caused to be surveyed, subdivided and platted into lots and streets, as shown by the Plat hereto annexed, the following

The above described tract of land is to be known and Lincoln County, Montana.

STATE OF MONTANA County of Lincoln

On this 1th day of <u>September</u>, 199 A.D., before me, a Notary Public in and for the State of Montana, personally appeared Paul D. Tisher & Paul F. Brown General bartners known to me to be the persons whose names are subscribed to the within instrument and acknowledged to me that they executed the

CERTIFICATE OF SURVEYOR

STATE OF MONTANA County of Lincoln

I, Kenneth E. Davis, do hereby certify that a survey was of ______, a minor subdivision, under my supervision, during the month of 1997; In accordance with the provisions of Sections 76.3.201 through 76.3.403 Montana Codes Annotated, 1978; that the annexed plat is in accordance with such survey, that the streets and of the lots are as shown hereon; and that the said was laid out on the ground according to law.

Savis, Land Surveyor Registration No. 4975S

TAX CERTIFICATION

I hereby certify that all real property taxes and special assessments assessed and levied on the land to be divided have been paid. Dated this 11 day of Sent. 1998

Lincoln County

LEGAL AND PHYSICAL ACCESS

certify that physical access to all lots within ving surface is approximately 18 feet wide. Registration No. 4975S

EXAMINED AND APPROVED FOR LINCOLN COUNTY BY:

APPROVED: Chairman, OLincoln County, Montana Commissioners

STATE OF MONTANA COUNTY OF LINCOLN

O'clock .m. County Clerk and Recorder LINCOLN COUNTY, MONTANA

A PLAT OF: EAGLE NEST SUBDIVISION

A PART OF EAGLE PLACER CLAIM (GLO SURVEY NO.7210) IN THE S 1/2 OF THE S 1/2 OF SECTION 22,732N, R34W FOR: TISHER/BROWN DATE: JULY 1998

DESCRIPTION OF EAGLE NEST SUBDIVISION

A tract of land near Troy, in Lincoln County, Montana, being a part of Eagle Placer Claim (GLO Survey No. 7210), lying in the S ½ of Section 22, Twp. 32 N., R. 34 W., P.M.M., and more particularly described as follows:

Beginning at a found 3 1/4 inch dia. BLM brass cap, being the Southeast Corner of Section

22, Twp. 32 N., R. 34 W., P.M.M.; thence, from said point of beginning, N 00°04'52" W 1326.06 feet along the east line of said Section 22, to a found 3 1/4 inch dia. alum. monument stamped: KED 4975-S, being the S 1/16 corner common to Sections 22 and 23. Twp. 32 N., R. 34 W., P.M.M.: thence, N 89°53'07" W 2668.33 feet along the east-west centerline of the SE 1/4 of said Section 22. to a found 3 1/4 inch dia. alum. monument stamped: KED 4975-S, being the C-S 1/16 corner of said Section 22; thence, continuing along the east-west centerline of the SE 1/4 of said Section 22. S 89°56'26" W 112.86 feet to a set 5/8 inch dia. rebar capped: KED 4975-S, lying on the easterly Right-of-Way line of a 66.00 foot wide public roadway (Plat No. 962); thence, along the arc of a curve to the left 47.58 feet, turning through a delta angle of 40°41'12", having a radius of 67.00 feet; thence, continuing along said easterly Right-of-Way, S 23°16'27" E 290.37 feet to a set 5/8 inch dia. rebar capped: KED 4975-S; thence, continuing along said easterly Right-of-Way along the arc of a curve to the right 168.65 feet, turning through a delta angle of 22°18'59", having a radius of 433.00 feet, to a set 5/8 inch dia. rebar capped: KED 4975-S; thence, continuing along said easterly Right-of-Way, S 00°57'28" E 203.43 feet to a set 5/8 inch dia. rebar capped: KED 4975-S; thence, continuing along said easterly Right-of-Way along the arc of a curve to the left 242.43 feet, turning through a delta angle of 19°22'22", having a radius of 717.00 feet to a set 5/8 inch dia, rebar capped; KED 4975-S; thence, continuing along said easterly Right-of-Way, S 20°19'50" E 81.87 feet to a 5/8 inch

dia. rebar capped: KED 4975-S, lying on the northwesterly Right-of-Way line of U.S. Hwy. No. 2;

thence. N 57°15'03" E 119.65 feet to a set 5/8 inch dia. rebar capped: KED 4975-S, lying on the

easterly line of said Right-of-Way line of U.S. Hwy. No. 2, which measures 250.00 feet from the

centerline thereof; thence, along said easterly Right-of-Way line of U.S. Hwy. No. 2, S 32°44'57" E

471.70 feet to set 5/8 inch dia. rebar capped: KED 4975-S, marking the intersection of said easterly

Right-of-Way of U.S. Hwy. No. 2 and the south line of Section 22, Twp. 32 N., R. 34 W., P.M.M.;

thence, along said south line of Section 22, S 89°52'22" E 2198.57 feet to the point of beginning. The aforedescribed tract of land is to be known as Eagle Nest Subdivision, consisting of Lot 1, Lot 2 and Lot 3, being 29.745 acres, 22.713 acres and 25.404 acres, more or less, respectively, and are subject to a 40.00 foot wide access and utilities easement, a power easement that varies in width from 20.00 feet to 10.00 feet, per Book 63 Page 619, and Lot 1 being subject to a 100.00 foot wide utilities easement, as shown hereon, and all lots being subject to and together with all appurtenant easements of record.

DESCRIPTION OF AGRICULTURAL EXEMPTION OF PARCEL "A" Tisher/Brown

A tract of land near Troy, in Lincoln County, Montana, being a part of Eagle Placer Claim GLO Survey No. 7210, lying in the S ½ of the S ½ of Section 22, Twp. 32 N., R. 34 W., P.M.M., and more particularly described as follows:

Beginning at a 5/8 inch dia. rebar capped: KED 4975-S located at the intersection of the west Right-of-Way line of a 66.00 foot wide public roadway (Plat No. 962) and the east-west centerline of the SE 1/4 of said Section 22, which measures 180.42 feet S 89°56'26" W from the C-S 1/16 Corner of said Section 22, thence, from said point of beginning along the westerly Right-of-Way line of said Plat No. 962 along the arc of a curve to the left 74.08 feet, turning through a delta angle of 31°54'50", having a radius of 133.00 feet, to a 5/8 inch dia. rebar capped: KED 4975-S, thence, continuing along said westerly Right-of-Way line S 23°16'27" E 290.37 feet to a 5/8 inch dia. rebar capped: KED 4975-S; thence, continuing along said westerly Right-of-Way line on the arc of a curve to the right 142.94 feet, turning through a delta angle of 22°18'59", having a radius of 367.00 feet, to a 5/8 inch dia. rebar capped: KED 4975-S; thence, continuing along said westerly Right-of-Way line S 00°57'28" E 203.43 feet to a 5/8 inch dia. rebar capped: KED 4975-S; thence, continuing along said westerly Right-of-Way line on the arc of a curve to the left 264.75 feet, turning through a delta angle of 19°22'22", having a radius of 783.00 feet to a 5/8 inch dia. rebar capped: KED 4975-S, thence, continuing along said westerly Right-of-Way line S 20°19'50" E 96.40 feet to a 5/8 inch dia. rebar capped. KED 4975-S set at the intersection of the westerly Right-of-Way line per said Plat No. 962 and the easterly Right-of-Way line of U.S. Hwy. 2, per Book No. 87 Page 289; thence, along said easterly Right-of-Way line S 57°15'03" W 62.77 feet to a 5/8 inch dia. rebar capped: KED 4975-S set on the easterly Right-of-Way line of said U.S. Hwy. 2, which measures 50.00 feet from the centerline thereof, thence, N 32°44'57" W 1265.49 feet along said easterly Right-of-Way line of U.S. Hwy. 2, to a 5/8 inch dia. rebar capped: KED 4975-S set at the intersection of said easterly Right-of-Way line and the east-west centerline of said Section 22, thence, N 89°56'26" E 497.95 feet along said eastwest centerline to the point of beginning.

The aforedescribed Parcel "A" contains 7.064 acres, more or less, and is to be forever known as an Agricultural Exemption of Parcel "A"



GRAPHIC SCALE (IN FEET) 1 inch = 200 ft.

Doc# 13500/

SHEET 2 OF 2 P.F. PLAT NO.

DAVIS SURVEYING INC.

TROY, MONTANA (406)295-5441

Doc# 135000

A PLAT OF:

EAGLE VIEW SUBDIVISION IN THE NW 1/4 OF SECTION 22, TWP 32N., R 34W., P.M.M.

(WEST) S 89'55'53" E

1597,84

A PART OF WHITE HOUSE PLACER CLAIM (GLO SURVEY NO.7208) FOR: STEVE SCOTT DATE: JUNE 1997

 $\Delta = 02.45'29"$

R = 2033.00

N 89'55'53"

 $\Delta = 06'29'36'$

R = 2033.00L = 230.40

L = 97.87

(1893.00) 1893.00

LOT #1

7.000 ACRES±

40' ACCESS AND

UTILITIES EASEMENT

(REMAINDER)

22.067 ACRES±

1194,83

(604.54)

616.66

1049.16

(1036.87)

1345.65 (1355.48)

LEGEND

- SET 5/8 INCH DIAMETER REBAR WITH A 1 1/4 INCH DIAMETER PLASTIC CAP STAMPED KED 4975-S
- FOUND 5/8 INCH DIAMETER REBAR WITH A 1 1/4 INCH DIAMETER PLASTIC CAP STAMPED KED 4975-S
- FOUND 3 1/4 INCH DIAMETER BLM BRASS CAP AS NOTED
- FOUND 3 1/4 INCH DIAMETER BRASS CAP STAMPED REB 649-S (1968)
- FOUND 3 1/4 INCH DIAMETER ALUMINUM CAP STAMPED KED 4975-S ON A 5/8 INCH DIAMETER REBAR AS NOTED
- RECORD PER PLAT NO.935

LEGAL AND PHYSICAL ACCESS

I hereby sertify that physical access to all lots within this subdivision is provided by The driving surface is approximately feet wide.

Kenneth E. Oavis, RLS

Registration No. 4975S

STATE OF MONTANA County of Lincoln

On this 26th day of February A.D. before me, a Notary Public in and for the State of Montana, personally appeared Statemes South & Michele S. Soft known to me to be the persons whase names are subscribed to the within instrument and acknowledged to me that they executed the

Notory Public

8/3/99 My Commission Expires

CERTIFICATE OF SURVEYOR

STATE OF MONTANA County of Lincoln

i, Kenneth E. Davis, da hereby certify that a survey was made of <u>EAGLE VIEW SUBDIVISION</u>, a minor subdivision, under my supervision, during the month of <u>JULY</u> 1997. In accordance with the provisions of Sections 76.3.201 through 76.3,403 Mantana Codes Annotated, 1978; that the annexed plat is in accordance with such survey, that the streets and dimensions of the lots are as shown hereon; and that the said platted area was laid out on the ground according to law.

Kenneth E. Davis, Land Surveyor

Registration No. 4975S

TAX CERTIFICATION


I hereby certify that all real property toxes and special assessments assessed and levied on the land to be divided have been paid. Dated this 4 day of 1, 10 and to be divided have

Treosurer

Lincoln County

Montana




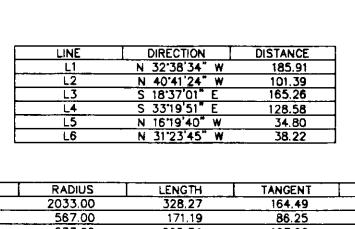


355.13

N 89'55'32" W

(WEST)

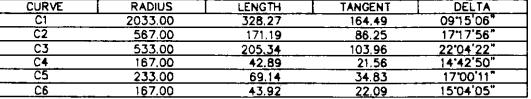

GRAPHIC SCALE

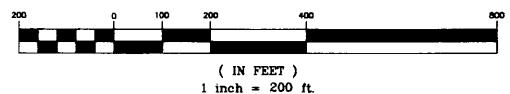

DAVIS SURVEYING INC. TROY, MONTANA (406)295-5441

Sanday Ristrictions Lemoved P.F. # 6085

CERTIFICATE OF DEDICATION

I/we, STEVEN G. I S. MICHELE SCOTT the undersigned property owner(s), do hereby certify that I/we have caused to be surveyed, subdivided and platted into lots and streets, as shown by the Plat hereto annexed, the following described land near _______ in Lincoln County, Montana to wit:

DESCRIPTION OF LOT 1 EAGLE VIEW

A tract of land lying within the NW 1/4 of Section 22, Twp. 32 N., R. 34 W., P.M.M., being a part of White House Placer Claim (GLO Survey No. 7208) cantaining 7.000 acres, more or less, and more particularly described as follows:

Beginning at a 3 1/4 inch dia. alum. cap stamped: KED 4975-S marking the CN 1/16 Corner of Section 22, Twp. 32 N., R. 34 W., P.M.M., and the NE Carner of the White House Placer Claim (GLO Survey No. 7208); thence, from said point of beginning S 00'03'32" E 240,02 feet along the north—south centerline of Section 22, Twp. 32 N., R. 34 W., P.M.M., to a 5/8 inch dio. rebor capped: KED 4975—S; thence, N 89'55'53" W 1194.83 feet to a 5/8 inch dia. rebor capped: KED 4975—S located on the easterly Right-of-Way line of a 60.00 foot wide public road known as the East Side Road No. 176; thence, on the arc of a curve to the left 97.87 feet, turning through a delto angle of 02°45°29", having a radius of 2033.00 feet to a 5/8 inch dia. rebar capped: KED 4975—S; thence, continuing along said easterly Right—of—Way N 32'38'34' W 185.91 feet to a 5/8 inch dia, rebar capped: KED 4975—S marking the intersection of said east—west centerline of the NW 1/4 of said Section 22, Twp. 32 N., R. 34 W., P.M.M.; thence, S 89"55"53" E 1893.00 feet to the point of

The aforedescribed tract of lond contains 7.000 acres, more or less, and is subject to a 40.00 foot wide occess and utilities easement, as shown hereon, and together with all appurtenant eosements

DESCRIPTION OF REMAINDER

P.O.B. PARCEL "A"

32N., A

PMM

A tract of land lying within the NW 1/4 of Section 22, Twp. 32 N., R. 34 W., P.M.M., being a part of White House Placer Claim (GLO Survey No. 7208) containing 22.067 acres, more or less, and more particularly described as follows:

Beginning at a 3 1/4 inch dia. alum. cop stamped: KED 4975—S marking the CN 1/16 Corner of Section 22, Twp. 32 N., R. 34 W., P.M.M., and the NE Corner of the White House Placer Claim (GLO) Survey No. 7208); thence, S 00°03'32" E 240.02 feet along the north—south centerline of said Section 22, Twp. 32 N., R. 34 W., ₱.M.M., to a 5/8 inch dia. rebar capped: KED 4975—S being the true point of beginning; thence, from said point of beginning \$ 00°03'32" E 1075.08 feet along said north—south centerline of Section 22 to a 5/8 inch dia. rebar capped: KED 4975-S marking the center 1/4 of soid Section 22; thence, N 89'55'32" W 616.66 feet along the east—west centerline of said Section 22 to a 5/8 inch dia. rebar capped: KED 4975-S located on the easterly Right-of-Way line of a 66.00 foot wide public road known as East Side Road No. 176; thence, along soid easterly Right-of-Way line N 31'23'45" W 38.22 feet to a 5/8 inch dia. rebar copped; KED 4975-S; thence, continuing along said easterly Right-of-Way line on the arc of a curve to the right 43.92 feet, turning through a delta angle of 15'04'05', having a radius of 167.00 feet to a 5/8 inch dia rebar capped: KED 4975—S; thence, N 16"19'40" W 34.80 feet to a 5/8 inch dia rebor capped: KED 4975—S; thence, on the arc of a curve to the left 69.14 feet, turning through a delta anige of 17°00'11", having a radius of 233.00 feet to a 5/8 inch dia. rebar capped: KED 4975-S; thence, N 33°19'51" W 128.58 feet to a 5/8 inch dia rebor capped: KED 4975—S; thence, on the arc of a curve to the right 42.89 feet, turning through a delta angle of 14'42'50", having a radius of 167.00 feet to a 5/8 inch dia. rebar capped: KED 4975—S; thence, on the arc of a curve to the left 205.34 feet, turning through a delta angle of 22'04'22', having a radius of 533.00 feet to a 5/8 inch dia, rebar capped: KED 4975—S; thence, N 40'41'24" W 101.39 feet to a 5/8 inch dia, rebar capped: KED 4975-S; thence, on the arc of a curve to the right 171.19 feet, turning through a delta angle of 1717'56", having a rodius of 567.00 feet to a 5/8 inch dia. rebar capped: KED 4975—S; thence, on the arc of a curve to the left 230.40 feet, turning through a delta angle of 06°29'36", having a radius of 2033.00 feet to a 5/8 inch dio. rebor copped: KED 4975-S; thence, S 89'55'53" E 1194.83 feet to the point of beginning.

The aforedescribed tract of land contains 22.067 acres, more or less, and is subject to a 40.00 foot wide access and utilities easement, as shown hereon, and together with all appurtenant easements

The above described tract of land is to be known and designated as <u>EAGLE VIEW SUBDIVISION</u> Lincoln Caunty, Montana.

Doted this 26TH day of FEBRUARY, 1998 A.D.

EXAMINED AND APPROVED FOR LINCOLN COUNTY BY:


DATE: 03/04/98

Chairman, Lincoln County, Montana Commissioners scal 14 Currie of, Wanthers STATE OF MONTANA

COUNTY OF LINCOLN
Filed on this Law, 1998 A.D. at L Ø^{*}clock<u>/</u>2.m.

nallh umming County Clerk and Recorder

P.F. PLAT NO.

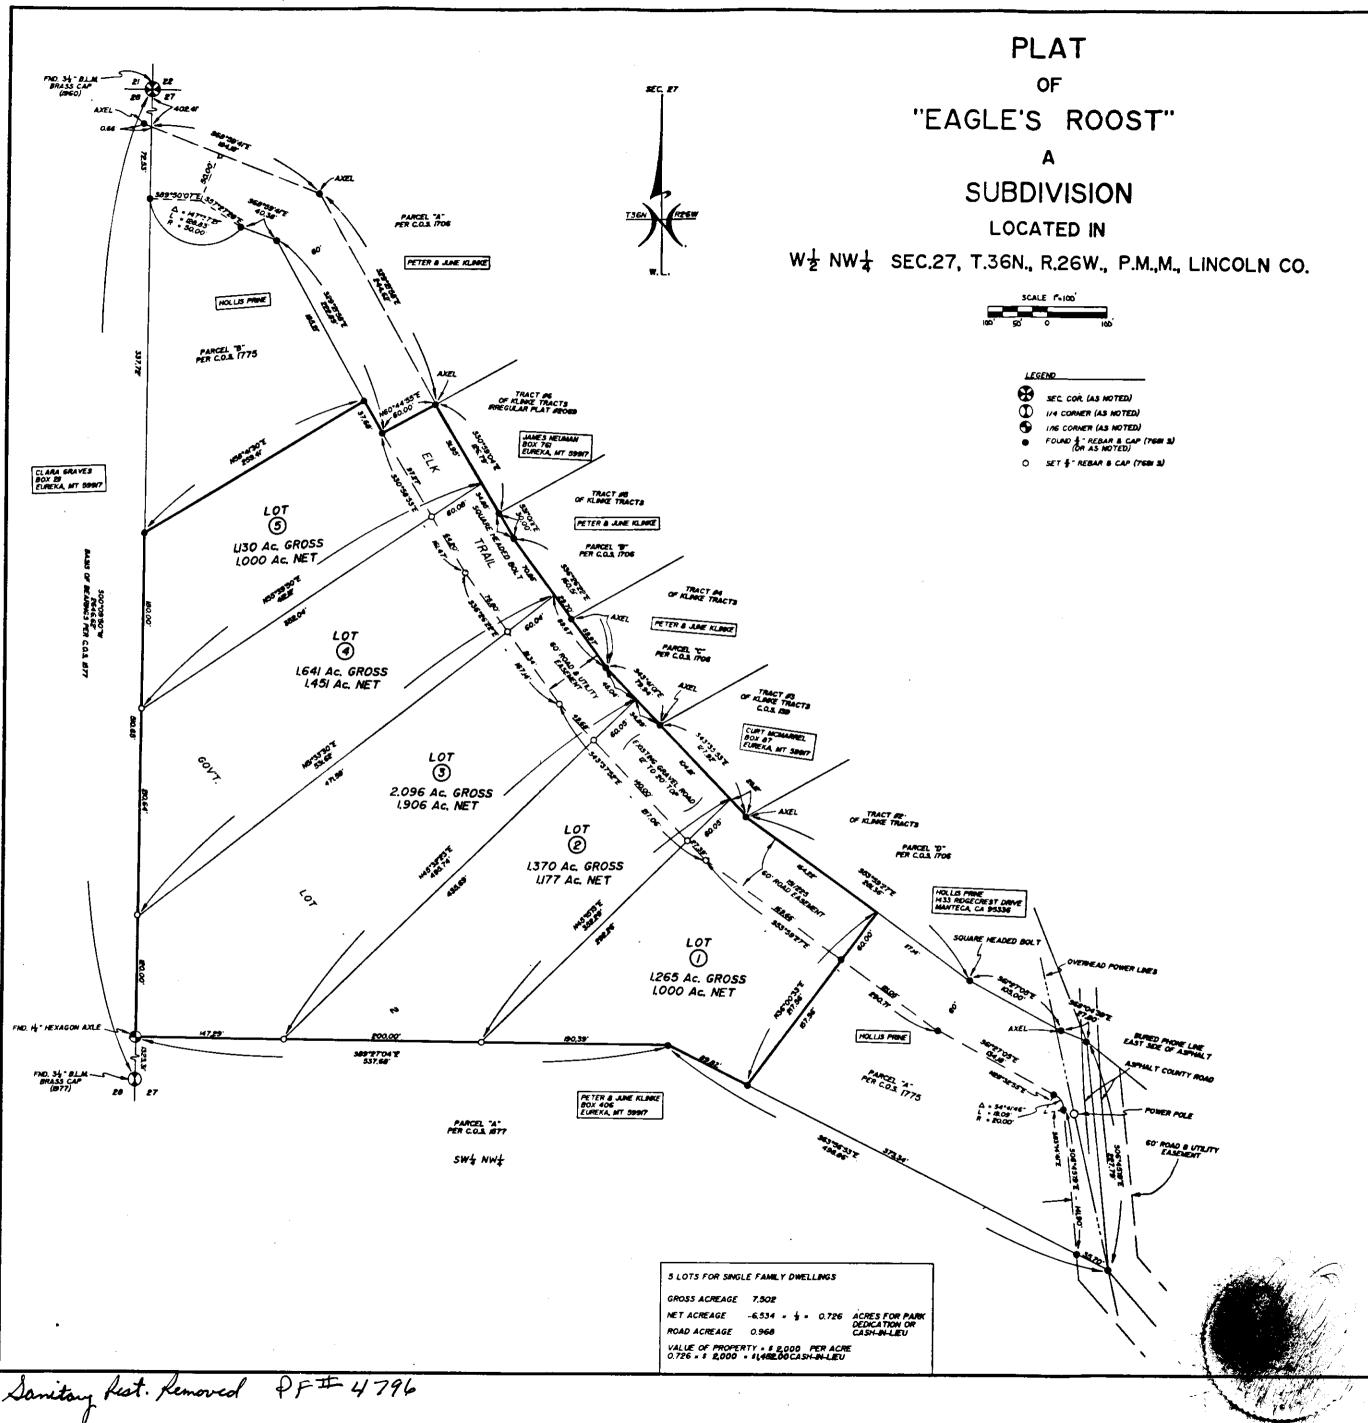



FROM THE OFFICE OF: HERSMAN LAND SURVEY P.O. BOX 225 SOMERS, MT 59932 (406) 857-3563

FOR: PRINE, HOLLIS DATE: JUNE 5, 1990 PURPOSE : MINOR SUBDIVISION

CERTIFICATE OF DEDICATION

We, the undersigned property coners, do hereby certify that we have caused to be surveyed, subdivided and platted into lots and private easements, as shown by the plat hereto annexed, the following described land in Lincoln County, to wit:

A tract of land in Government Lot 2 and the SWI/4NWI/4 of Section 27, Township 36 North, Range 26 West, P.M., M., Lincoln County, Montana, described as follows: Commencing at the west 1/4 corner of said Section 27; thence NOO*89*50*E along the west boundary of the NWI/4 of said Section 27 a distance NOUP 19 50 E along the west boundary of the NNI/4 of said Section 27 a distance of 1323.31 feet to the southwest corner of Parcel "E" as shown and described on Certificate of Survey No. 1706, records of Lincoln County, Montana, said corner being the TRUE POINT OF BEGINNING of the tract of land herein described; thence S69°27'04"E along the south boundary of said Parcel "E"; thence S63°56'53"E continuing along said south boundary 89.82 feet; thence N36°00'33"E 217.56 feet to a point on the north boundary of said Parcel "E"; thence northwesterly along said north boundary the following eight courses: N53°59'27"W 164.22 feet; N43°43'55'3"W 127.92 feet; N43°41'01"W 79.94 feet; N36°26'22"W 160.51 feet; N31°01'11"W 3G.00 feet; N30°59'04"W 126.79 feet; S60°44'55"W 60.00 feet; N29°21'58"W 37.68 feet; thence leaving said north boundary S58°41'30"W 259.41 feet to a point on the vest boundary of said Government Lot 2; thence s00°09'50"W along said west boundary 510.65 feet to the point of beginning containing 7.502 acres more or less and being subject to and together with a 60 foot road and utility easement as shown on said Certificate of Survey No. 1706, and any appurtenant easement of record.

The above described tract of land is to be known and designated as Lots 1, 2, 3, 4, and 5 of EAGLE'S ROOST.

CERTIFICATE OF PRIVATE ROADMAY

The roadway shown on this plat as ELK TRAIL is intended to be private in all respects for ingress, egress and all utility purposes. It is understood and agreed upon by the public authorities that the owners (and successors in interest) of the lots shown in this plat will provide for the all season maintenance of the private roadway by entering into a road maintenance agreement. This dedication is made with the express understanding that the private roadway will not be maintained by any governmental agency or public authority.

CERTIFICATE OF UTILITY EASEMENT

The undersigned hereby grants unto each and every person, firm or corporation, whether public or private, providing or offering to provide telephone, telegraph, electric power, gas, cable television, water or sewer service to the public, the right to the joint use of an easement for the construction, maintenance, repair, and removal of their lines and other facilities, in, over, under and across each area designated on this plat as jutility Easement to have and to hold forever.

Hollis H. PRIME

ANNE M. PRIME

STATE OF CALIFORNIA

County of STAN Saus

On this day of Jock, 1990, before me, a Notary Public in and for the State of California, personally appeared HOLLIS H. PRINE and ANNE M. PRINE known to me to be the persons whose names are subscribed to the foregoing instrument and who duly acknowledged to me that they executed the

Notary Public for the State of California

JERRY W BLIVEN NOTARY PUBLIC - CALIFORNIA STANISLAUS COUNTY My comm. expires JUL 1, 1991 CERTIFICATE OF WAVIER OF PARK LAND DEDICATION.

I, CORAL M CUMMINUS, County Clerk and Recorder of Lincoln County, Montana, do certify that the following order was made by the County Commissioners of Lincoln County at a meeting thereof held on the day of 1990, and entered into the proceedings of said Body to wit: "Inasmich as the dedication of park land within the platted area of EAGLE'S ROOST is undesirable for the reasons set forth in the minutes of this meeting, it is hereby ordered by the County Commissioners of Lincoln County that land dedication for park purposes be waived, and that cash in lieu of park land, in the amount of one housand four hundred filly two dollars (\$1452), be accepted in accordance with the provisions of Title 76, Chapter 3, MCA." accepted in accordance with the provisions of Title 76, Chapter 3, MCA."

In witness whereof, I have hereunto affixed the seal of Lincoln County, Morgana, this day of and 1992

CERTIFICATE OF COUNTY TREASURER

I hereby certify, that no real property taxes assessed and levied on the lands described in the within proposed plat of EAGLE'S ROOST are delinquent. This certification is made as required by Section 76-3-611(1) (b) MCA.

CERTIFICATE OF COUNTY COMMISSIONERS

We, the undersigned Chalrman of the Board of County Commissioners and the We, the undersigned Chairman of the Board of County Commissioners and the County Clerk and Recorder of Lincoln County, Montana, do hereby certify that this accompanying plat of "EAGLE'S ROOST" Lincoln County, Montana, has been submitted to the Board of County Commissioners of Lincoln County, Montana, for examination and has been found by them to conform to law and was approved by them at their regular meeting held on the first day of April 1982.

Chairman, Board of County Commissioners


Lincoln County Clerk and Recorder

BY: be pu ty

DANIEL P. BRIEN 7681**\$** ONAL LAND STATE OF HONTARA SS COUNTY OF LANCOLN SS FILED ON THE DUT OF AND PER ATT. 30 OF CLOCK A. FAID PER Instrument acc. b

MONTAN

SHEET ____ CF ____ SHEET(S) PILE BO. 4797

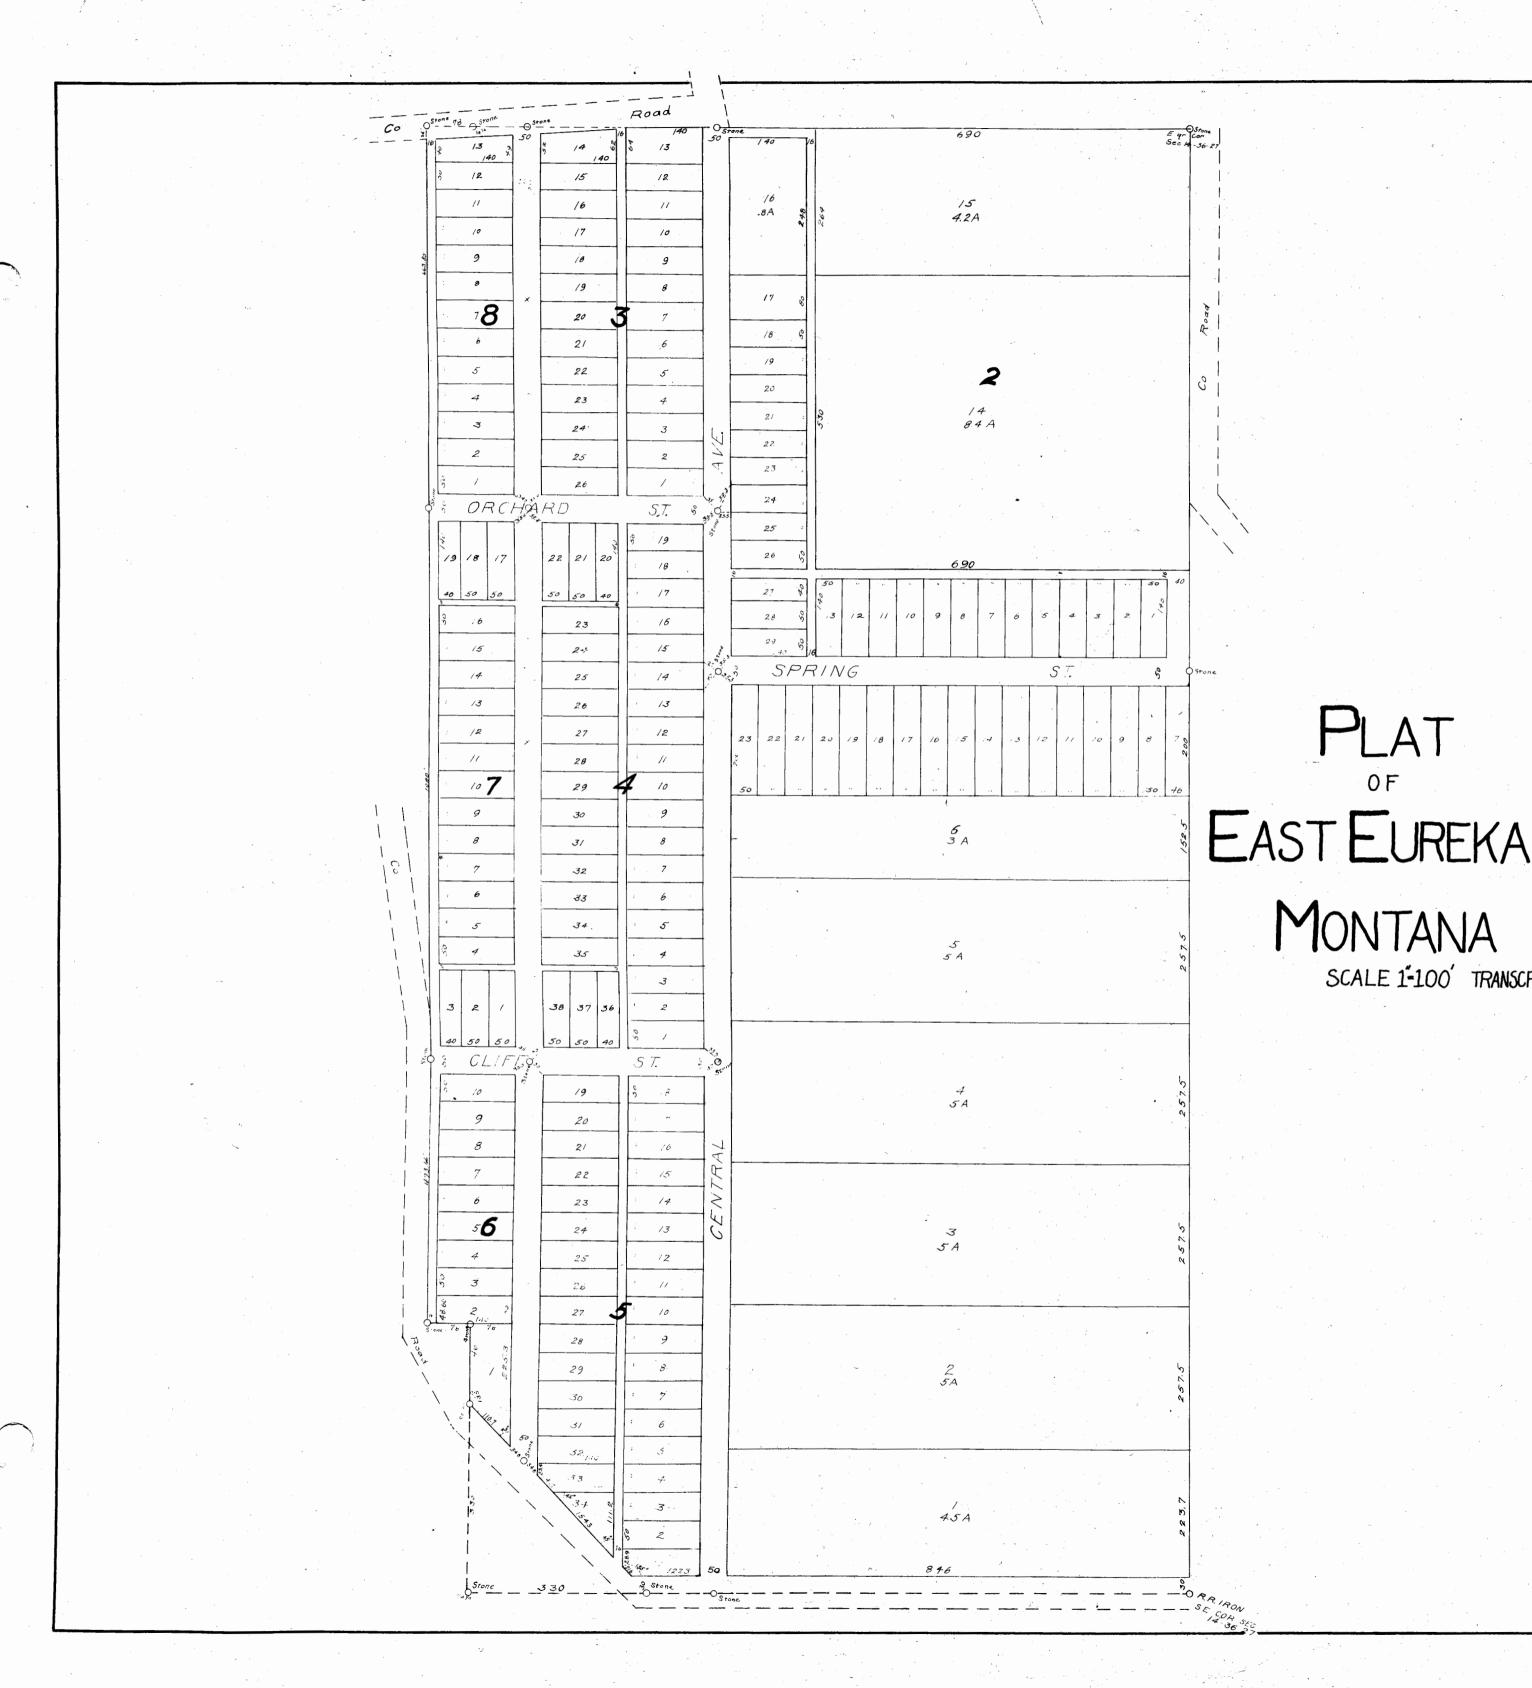

SURVEY & DEDICATION

I, Wm. T. Grier do hereby certify that on the 6th to the 16th days of September 1907, I made a careful, personal survey of the tract of land embraced in the accompanying map or plat of the town of EAST EUREHA to with commencing at the south east corner of Sec. 14 of Tp 36 N. in R. 27 W. of M.M. running thence west on the south line of said Sec. 990 Ft., thence north west 467 Ft., thence north 146 Ft. thence west 78 Ft, thence north 2161.5 Ft. to the north line of the south east quarter of said Sec. 14. thence east to the east Qr. Cor. of said Sec. 14 thence south to the point of beginning: containing 80 acres more or less; the same being a part of the south east quarter of the above described Sec. 14, and that all lots, streets, avenues and alleyways are of the dimensions shown on the annexed map or plat that stakes were set at the corners of each lot and that I set stone monuments at the points shown on the map or plat; all according to the statutes of the state of Montana in such cases made and provided.

> Wm.T. Grier surveyor and civil-engineer

State of Montana County of Flathead

On this 26th day of September, 1907, personally appeared before me James K. Lang, Clerk of the District Court, Wm. T. Grier a Civil Engineer, personally known to me to be the same person who executed and signed the forgoing certificate and he acknowledged to me that he executed the same and that the statements therein contained are true and correct in every particular

In witness whereof I have hereunto set my hand and affixed my official seal the day and year in this certificate first above written

> James H. Lang Clerk of the District Court in and for Flathead County, Montana By I. D. Rognlien Deputy.

We, Arthur V. Lindsey and Luman H. Bradburn have caused to be surveyed and platted into lots, streets, avenues, and alleyways and to be known as East Eureka, the following described tract of land to-wit: -

Commencing at the southeast corner of Sec. 14 in Tp. 36 N. in R. 27 W. of M.M. running thence west on the south line of said Sec. 14. 990 ft., thence northwest 467ft. thence north 146 ft., thence west 78 ft., thence north 2161.5ft. to the north line of the south east On of said Sec. 14, thence east to the east Or Cor of same Sec. thence south to the point of beginning, containing 80 acres more or less and being a part of the south east quarter of above described Sec. 14, County of Flathead, State of Montana, and that the streets, avenues, and alley-ways as shown on the annexed map or plat, are hereby granted, donated and dedicated to the public use forever.

In witness whereof we have hereunto set our hands and seals on this 27th SCALE 1-100' TRANSCRIBED day of September, A.D. 1907

owners Arthur V. Lindsey Seal Luman H. Bradburn Seal

State of Montana s.s.

On this 27th day of September A.D. 1907 personally appeared before me, James K. Lang, Clerk of the Dristrict Court, Arthur V. Lindsey and Luman H. Bradburn whose names are subscribed to the foregoing certificate of dedication as owners of the townsite of East Eureka, personally known to me to be the same persons who executed the foregoing certificate and they acknowledged to me that they are the owners of the said townsite of East Eureka and as such owners they executed said certificate freely and voluntarily and for the uses and purposes therein expressed,

In witness whereof I have hereunto set my hand and affixed my official seal the day and year in this certificate first above written

James K. Lang Clerk of the District Court in an Flathcad County, Montant By I.D. Rognlien Deputy Seal

We, H. Lewis, R.W. Main and J.E. White Commissioners of Flathead County, Man and do hereby certify that the annexed map or plat of East Eureka to-gether with the accompanying certificates of survey and dedication were by us examined and approved on this the day of A.D. 1907.

In witness where of we have hereunto set our hands and caused the seal of Flathead County to be affixed on the day and year in this certificate written. Halmar Lewis

County Clerk and Recorder Commissioners R.W. Main State of Montana } ss. filed on the 27 day of Sept.

> C.T. Young County Clerk and Recorder.

A.D. 1907 at oclock .M.

J.E. White

AMENDED PLAT PURPOSE OF SURVEY AND OWNER'S EXEMPTION CERTIFICATION I, Joyce Hudson, record owner, hereby certify that this survey is exempt from review as a subdivision "BOUNDARY LINE ADJUSTMENT" pursuant to MCA 76-3-207(1)(d): "for five or fewer lots within a platted subdivision, relocation of common boundaries and the aggregation of lots." I further certify that Parcels "A" & "B", as shown BLOCK 1, LOT 2, TRACTS 2B & 2C (BOOK 132, PAGE 187 & BOOK 140, PAGE 391), EAST EUREKA hereon, are exempt from review by the Montana Department of Environmental Quality pursuant to ARM 17.36.605 Exclusions 2(b)(i&ii): "a parcel that has no existing facilities for water supply, SE1/4, SECTION 14, T.36N., R.27W., P.M., MT. wastewater disposal, or solid waste disposal other than those that were previously approved by the LINCOLN COUNTY, MONTANA reviewing authority, or that were exempt from such review, if: (i) no new facilities will be constructed on the parcel; and (ii) the division of land will not cause approved facilities to violate any conditions FOR: JOYCE HUDSON DATE: SEPTEMBER, 2009 of approval, and will not cause exempt facilities to violate any conditions of exemption." Morgan VICINITY MAP Joyce Huden Detail "A" SE 1/4, SECTION 14 CAR-PORT DRIVEWAY Van Bemme 27.28' The foregoing Exemption was subscribed and acknowledged before me, a Nota Public River 2.71'the State of Montana County of Un WIN Hudson Parcel "B" above named person(s), on this day of OGOBER witness whereof, I have hereunto set my hand and affixed my notorial seal. Van Bemmel True Point of Beginning Parcel "B" Notary Public for the State of MF See Detail "C" See Detail "A" **GARAGE** residing in: EUCKA CAR-PORT My Commission expires: 9.17-2011 DRIVEWAY S 89°58'03" E 188.64' *187.00" TRACT 2C, METHOD OF SURVEY BOOK 132 PAGE 187 Parcel "B" A total station and data collector was used with closed traverse procedures to tie the previously set HOUSE Hudson Morgan controlling corners by Kelly Rooney & Byron Sanderson, July, 2009. (includes Parcel "B-1") True Point of HISTORY OF SURVEYS OLD BOUNDARY Beginning 0.235 Acres LOT 6 TRACT 2B, 1907 - Plat No. 5, East Eureka, Montana by W.T. Grier Parcel "A" BOOK 140 PAGE 391 1973 - COS No. 1, Survey of Corporate Boundary of Eureka, Montana by G.E. Sorenson, 2345ES Adjusted Area "B-1" Hudson 1974 - COS No. 13, "1 Acre Parcel" by G.E. Sorenson, 2345ES (NO SCALE) 0.130 Acres **BASIS OF BEARING** 187.15 N 88°56'46" E NEW BOUNDARY The basis of bearing for this survey is N89°51'11"E, as shown on Certificate of Survey No. 1, between Hudson **LEGEND** the southeast corner, Section 14, a found railroad iron marked "X" and the west one-sixteenth corner LOT 2 N 89°50'57" E Ш common to Sections 14 and 23, a found 2 1/2 inch diameter brass cap. LOT 1 LEGAL DESCRIPTION - PARCEL "A" SECTION CORNER, RAILROAD IRON LOT 5 Parcel "A" An irregular tract of land, lying in Eureka, Montana, Lincoln County, and in the SE 1/4, Section 14, T36N, R27W, P.M., MT., and in Lot 2, Block 1, East Eureka Addition, and more particularly described as: 0.059 Acres ONE-QUARTER CORNER, 3 1/4" DIAMETER Commencing at the SE corner, Section 14, a steel railroad iron marked "X"; Thence along the south **BRASS CAP MONUMENT** section line, said Section 14 S89°51'11"W, 854.09 feet to an unmarked computed point; Thence HOUSE N00°02'53"E, 264.43 feet to a set 5/8 inch diameter rebar with a red plastic cap marked "Hughes 7322LS" WEST ONE-SIXTEENTH CORNER, 2 1/2" and the True Point of Beginning; Thence N88°56'46"E, 187.15 feet to a set 5/8 inch diameter rebar with a TRACT 1B. DIAMETER BRASS CAP MONUMENT red plastic cap marked "Hughes 7322LS"; Thence S01°42'13"W, 15.24 feet to a set 5/8 inch diameter rebar BOOK 140 PAGE 391 with a red plastic cap marked "Hughes 7322LS"; Thence S89°50'57"W, 186.68 feet to a set 5/8 inch See Detail "B" Hudson SET 5/8 INCH DIAMETER REBAR WITH RED diameter rebar with a red plastic cap marked "Hughes 7322LS"; Thence N00°02'53"E, 12.28 feet to a set PLASTIC CAP MARKED "HUGHES 7322LS" LOT 4 5/8 inch diameter rebar with a red plastic cap marked "Hughes 7322LS" and the True Point of Beginning, containing 0.059 acres. Subject to and together with all appurtenant easements of record. N 89°39'40" E 184.68' 5/8 INCH DIAMETER REBAR WITH YELLOW 5.87°12'17" E 184.48' PLASTIC CAP MARKED "MARQUARDT LEGAL DESCRIPTION - PARCEL "B" (includes adjusted area "B-1") 0' WIDE WATER & SEWER LINE 7328S" EASEMENT TO TRACT 1A An irregular tract of land, lying in Eureka, Montana, Lincoln County, and in the SE 1/4, Section 14, T36N, TRACT 1C, BOOK 132 PAGE 187 R27W, P.M., MT., and in Lot 2, Block 1, East Eureka Addition, and more particularly described as: 5/8 INCH DIAMETER REBAR WITH YELLOW Hudson Commencing at the SE corner, Section 14, a steel railroad iron marked "X"; Thence along the south section PLASTIC CAP MARKED "SORENSON" line, said Section 14 S89°51'11"W, 854.09 feet to an unmarked computed point; Thence N00°02'53"E, 320.80 N 89°35'15" E 183.91' *187.00" feet to a railroad spike and the True Point of Beginning; Thence S89°58'03"E, 188.64 feet to railroad spike 60 RAILROAD SPIKE being the westerly-most of a group of four found; Thence S01°42'13"W, 31.73 feet to a 5/8 inch diameter rebar with a yellow plastic cap marked "Sorenson"; Thence S01°42'13"W, 21.11 feet to a set 5/8 inch UNMARKED COMPUTED POINT Treece diameter rebar with a red plastic cap marked "Hughes 7322LS"; Thence S88°56'46"W, 187.15 feet to a set DRIVEWAY 5/8 inch diameter rebar with a red plastic cap marked "Hughes 7322LS"; Thence N00°02'53"E, 56.37 feet to 1 1/2" DIAMETER AXLE TRACT 1A a railroad spike and the True Point of Beginning, containing 0.235 acres. Subject to and together with all appurtenant easements of record. Larson 3/4" DIAMETER STEEL PIPE (O)LAND SURVEYOR'S CERTIFICATION 2 1/2" DIAMETER IRON PIPE I hereby certify that I am a Registered Land Surveyor in the State of Montana, that the survey shades a state of Montana, the state of Montana state o Detail "C WATERLINE EASEMENT on this Certificate of Survey has been prepared under my supervision and in accordance with the Montana Code Annotated, Sections 76-3-101 through 76-3-625, and the Ш 125.33' Lincoln County Regulations adopted pursuant thereto. Surveyors Note ~ — – – — RIGHT OF WAY LIMIT Railroad Spikes found The discrepancies shown hereon between record and found Waht Hugher 7332LS data are significant. Long term occupation of the tracts ----SECTION LINE adjacent to, and residing within this survey has been based Alvah F. Hughes, PLS, 7322LS upon the monuments found around the Hudson property. Parcel PROPERTY BOUNDARY - THIS SURVEY Certificate of Survey No. 13, filed by Sorenson & Co. in 1974. EXAMINING LAND SURVEYOR'S CERTIFICATION accepts and utilizes these monuments based upon landowner DRIVEWAY testimony in order to layout a one acre tract directly east of this PLAT 6516RB Examined this 23 day of ST property. It is the intention of this survey to continue with the acceptance of these monuments. RECORD PER C.O.S. NO. 1 Ronald A. Pearson, PLS 9008LS, Lincoln County Examining Land Surveyor Larson RECORD PER C.O.S. NO. 13 50.06' COUNTY TREASURER'S CERTIFICATION **RECORD PER PLAT NO. 5** I hereby certify that all real property taxes and special assessments assessed and levied on the parcel shown hereon are paid pursuant to Section 76-3-207(3), M.C.A. **RECORD PER BOOK 132, PAGE 187** MOUNTAIN VIEW DRIVE S89°51'11"W CLERK AND RECORDER'S CERTIFICATION 854.09' {854.09'} S23 State of Montana, County of Lincoln, filed this BASIS OF BEARING PER C.O.S. No. 1 9:10 o'clock/M ·\$89°51'11"W 3935.03' [\$89°51'11"W 3934.89'] SCALE 30 PLAT NO. 396/ RB

Plat of FOR: ELIZABETH M. ANDERSON THE AMENDED PLAT OF PORTIONS OF LOTS 5 & 6 OF BLOCK 1, EAST EUREKA PURPOSE: BOUNDARY LINE ADJUSTMENT SE 1/4 of Section 14, T36N R27W, P.M., M. DATE: JUNE 21, 2010 Lincoln County, Montana 15 17 16 19 18 S89°49'54"E Lot B PM 4540 Those portions of Lot 5 & Lot 6, Block 1, East Eureka in the Southeast 1/4 of Section 14, Township 36 North. 228.67 N89'41'35"E N00'38'59"W Range 27 West, P.M., M., Lincoln County, Montana, described as follows: 35.00 Beginning at the Southeast corner of Lot 5, Block 1, East Eureka; N89°40'18"E Thence along the South line of Lot 5, South 89°43'00" West 289.70 feet and South 89°45'01" West 380.92 feet; Thence North 00°31'13" East 190.04 feet; Thence South 89°47'59" West 175.59 feet to the East line of Central Avenue; Thence along the East line of Central Avenue, North 00°09'28" West 184.42 feet; Tract 1 Tract 2 S89°13'39"E 110.24' Thence North 89°40'18" East 200.07 feet; PM 6500 S00'19'42"E Thence North 00°38'59" West 35.00 feet to the North line of Lot 6, Block 1, East Eureka; Lot 6 NEW-Thence along the North line of Lot 6, North 89°41'35" East 228.67 feet; **BOUNDARY** Thence South 00°33'40" West 152.47 feet to the North line of the aforesaid Lot 5; Thence along the North and East lines of Lot 5, North 89°43'54" East 420.91 feet and South 00°37'00" West 257.63 feet to the Point of Beginning, containing 5.57 acres of land all as shown hereon. Subject to and together with easements of record. OLD BOUNDARY LINE-Lot 2 The above described tract of land is to be known and designated as the Amended Plat of Portions of Lots 5 & 6 BASIS OF BEARINGS PER PM 6500 of Block 1, East Eureka. I hereby certify that the purpose of this survey is to relocate common boundaries 420.91 between existing lots within a platted subdivision, that fewer than five lots are affected, and that no additional 0.53 Acre lots are hereby created. Therefore, this survey is exempt from review as a subdivision pursuant to Section **BOUNDARY** I hereby certify that this division of land (Lot 2) is a remainder of an original tract created by segregating a LINE parcel from the tract for the purpose of transfer and the remainder is served by a public or multifamily sewage system approved before January 1, 1997, pursuant to 76-4-125(2)e(i), MCA. Lot 1 N89°47'59"E 5.04 Acres STATE OF MH 174.64 N89**'**47'59"E Lot 5 This instrument was signed and acknowledged before me on Hugh, 20/0, by ELIZABETH M. ANDERSON C. of S. Notary Public for the State of Market Residing at Elucius NO. 201 380.92 LEGEND FOUND 5/8" REBAR WITH PLASTIC CAP MARKED "BURTON 54285" FOUND 5/8" REBAR WITH PLASTIC CAP MARKED "KED 4975S" Lincoln County Examining Land Surveyor FOUND 5/8" REBAR WITH PLASTIC CAP MARKED "MARQUARDT 7328S" Ronald A. Pearson, 9008LS FOUND 1/2" REBAR WITH ILLEGIBLE CAP (UNLESS OTHERWISE NOTED) MARQUARDT CERTIFICATE OF SURVEYOR FOUND 1/2 REBAR (NO CAP) SET 5/8" BY 24" REBAR WITH PLASTIC CAP MARKED "MARQUARDT 7328S" DAWN MARQUARDT Registration No. 73285 SCALE: 1" = 60'hereby certify that all real property taxes and special assessments assessed and levied on the land to be divided have been paid.

Dated the day of 400 05 , 2010. STATE OF MONTANA County of Lincoln Field Crew: BP SM Date: June 14, 2010 Revision Date: July 7, 2010 Instrument Record No. 227897 PM # 706/ RB NO SEARCH HAS BEEN MADE FOR EASEMENTS AFFECTING THIS PROPERTY AND Project Number: 10-067 Project Name: Anderson THIS SURVEY DOES NOT PURPORT TO SHOW ALL APPURTENANT EASEMENTS. Filename: AmdPlat Drawn By: A **ANDERSON**


Sanitary festivitions femored p. F. 10586

AMENDED PLAT OF A PORTION OF LOTS 6,20,21,22 AND 23 OF BLOCK I OF THE PLAT OF EAST EUREKA - NOW DESIGNATED LOTS A AND B. OF BLOCK 1 LOCATED IN THE S.E. 1/4 OF SECTION 14, T36N, R27W, PM,M, LINCOLN COUNTY, MONTANA SCALE: 1" = 40' DESCRIPTION FOUND IRON PIPE FOR O FOUND 1/2" RE-BAR WITH PLASTIC QUARTER SECTION CORNER A TRACT OF LAND LOCATED IN THE EAST HALF OF THE SOUTHEAST SURV-CAP AS INDICATED ON C.O.S. QUARTER OF SECTION 14, TOWNSHIP 36 NORTH, RANGE 27 WEST, PRINCIPAL MERIDIAN, NONTANA, LINCOLN GOUNTY, MONTANA, AND MORE NO. 201. RECORDS OF LINCOLN CO. PARTICULARLY DESCRIBED AS FOLLOWS: O SET 5/8" X 24" RE-BAR WITH PLASTIC SURV-CAP SPRING STREET : MARKED "BURTON 5428S" A PORTION OF LOTS 6, 20, 21, 22 AND 23 OF BLOCK 1 OF THE PLAT OF EAST EUREKA, AS RECORDED WITH THE LINCOLN COUNTY CLERK AND RECORDER'S OFFICE AND MORE SPECIFICALLY DESCRIBED △ SET 60 PENNY SPIKE AT THE INTERSECTION OF ROADS S89°34'14"W 846.27 AS FOLLOWS: PURPOSE OF SURVEY: BOUNDARY LINE ADJUSTMENT COMMENCING AT THE EAST QUARTER CORNER OF SAID SECTION 14, INDICATED BY A FOUND IRON PIPE; THENCE SOO 01'00'E, ON AND ALONG THE EAST BOUNDARY OF SAID SOUTHEAST QUARTER A DISTANCE OF 999.93 FEET TO A POINT WHICH POINT LIES ON THE NORTH RIGHT-OF-WAY BOUNDARY OF SPRING STREET; THENCE S89 34'14"W, ON AND ALONG SAID NORTH RIGHT-OF-WAY BOUNDARY OF SPRING STREET, A DISTANCE OF 646.20 FEET TO THE NORTHEAST CORNER OF SAID LOT 20 AND WHICH POINT IS THE TRUE POINT OF BECLINAING: AND AGGREGATION OF LOTS 137/86 JOHN A. AND MARGARET OWNERS OF RECORD: S899 34' 14"W 175.06 IS THE TRUE POINT OF BEGINNING; THENCE S89°34'14"W, CONTINUING ON AND ALONG SAID NORTH BOUNDARY OF SPRING STREET, A DISTANCE OF 25.01 FEET TO A SET 5/8" RE-BAR AND WHICH POINT IS THE NORTHEAST CORNER OF THAT TRACT OF LAND DESCRIBED IN BOOK 137 PAGE 86, RECORDS OF LINCOLN COUNTY; THENCE SOOOO1'00'E, ON AND ALONG THE EAST BOUNDARY OF SAID TRACT DESCRIBED IN BOOK 137 PAGE 86, A DISTANCE OF 50.00 FEET TO THE SOUTHEAST CORNER OF SAID TRACT DESCRIBED IN BOOK 137 PAGE 86; FLATHEAD LAND CONSULTANTS JAMES H. BURTON, R.L.S. THENCE S89°34'14"W, ON AND ALONG THE SOUTH BOUNDARY OF SAID TRACT DESCRIBED IN BOOK 137 PAGE 86, A DISTANCE OF 175.06 FEET TO A SET 5/8" RE-BAR WHICH POINT LIES ON THE EAST RIGHT-OF-WAY BOUNDARY S89° 3|4' 14"W 200.06 P.O. BOX 572 11B SOUTH MERIDIAN ROAD KALISPELL, MONTANA 59901 OF CENTRAL AVENUE; 145/24 THENCE S00°01'00'E, ON AND ALONG SAID EAST BOUNDARY OF CENTRAL AVENUE, A DISTANCE OF 185.00 FEET TO A SET 5/8" RE-BAR WHICH POINT SEVENTH DAY ADVENTIST CHURCH 643.21 IS THE SOUTHWEST CORNER OF THAT TRACT OF LAND DESCRIBED IN BOOK OCTOBER 1988 157 PAGE 137, RECORDS OF LINCOLN COUNTY; 0.384 ACRE THENCE N89°34'14"E, ON AND ALONG THE SOUTH BOUNDARY OF SAID TRACT 157/137 DESCRIBED IN BOOK 157 PAGE 137, A DISTANCE OF 175.06 FEET TO A SET 5/8" RE-BAR WHICH POINT IS THE SOUTHEAST CORNER OF SAID TRACT DESCRIBED IN BOOK 157 PAGE 137; N89° 34'14"E THENCE NOOOO1'00'W, ON AND ALONG THE EAST BOUNDARY OF SAID TRACT DESCRIBED IN BOOK 157 PAGE 137, A DISTANCE OF 35.00 FEET TO A SET 5/8" RE-BAR WHICH POINT LIES ON THE SOUTH BOUNDARY OF SAID LOT JAMES H. BURTON REGISTERED LAND SURVEYOR REGISTRATION NO. 5428S THENCE N89°34'14"E, ON AND ALONG SAID SOUTH BOUNDARY OF LOT 20, A DISTANCE OF 25.01 FEET TO A SET 5/8" RE-BAR WHICH POINT IS THE SOUTHEAST CORNER OF SAID LOT 20; APPROVED: THENCE NOOOO1 '00'W, ON AND ALONG THE EAST BOUNDARY OF SAID LOT 20. A DISTANCE OF 200.00 FEET TO THE TRUE POINT OF BEGINNING. THIS TRACT CONTAINS 0.858 ACRES OF LAND AND IS TO BE KNOWN AND DESIGNATED FOUND RAILROAD IRON FOR AS THE "AMENDED PLAT OF A PORTION OF LOTS 6,20,21,22 AND 23 OF BLOCK 1 OF SECTION CORNER CERTIFICATE OF OWNERS: WE HEREBY CERTIFY THAT THE PURPOSE OF THIS AMENDED PLAT IS TO RELOCATE COMMON BOUNDARIES IN A PLATTED SUBDIVISION, THAT FIVE (5) OR FEWER LOTS ARE AFFECTED AND NO ADDITIONAL LOTS ARE HEREBY CREATED; THAT APPROVAL OF THE GOVERNING BODY IS NOT REQUIRED PURSUANT TO SECTION 76-3-207 (2)(e); AND WE FURTHER CERTIFY THAT THIS SUBDIVISION IS EXEMPT FROM REVIEW BY THE STATE DEPARTMENT OF HEALTH ACCORDING TO SECTION 16.16.605(2)(a), M.C.A. STATE OF MONTANA COUNTY OF LINCOLN) SS. STATE OF MONTANA о сьоск ${\cal L}$ м COUNTY OF Flothers I HEREBY CERTIFY THAT NO REAL PROPERTY TAXES ON THIS 10th DAY OF November, 1988, BEFORE ME, THE UNDERSIGNED, A NOTARY PUBLIC FOR THE STATE OF MONTANA, PERSONALLY APPEARED KNOWN TO ME TO BE THE PERSONS WHOSE NAMES ARE SUBSCRIBED TO THE WITHIN INSTRUMENT, AND ASSESSED AND LEVIED ON THE LAND TO BE JOHN A. AND MARGARET EVENS. DIDED DESCRIBED ABOUT ARE DELINQUENT. ACKNOWLEDGED TO ME THAT THEY EXECUTED THE SAME. THIS 23 DAY OF NOVEMBER, 1988 IN WITNESS WHEREOF. I HAVE SET MY HAND AND AFFIXED MY NOTARIAL SEAL THE DAY AND YEAR FIRST ABOVE WRIT NOTARY PUBLIC FOR THE STATE OF MONTANA RESIDING AT Kalispol MY COMMISSION EXPIRES 6/36/89 TREASURER, LINCOLN COUNTY, MONTANA 4540

BLUEPRINTERS INK

LINCOLN COUNTY MONTANA Legend AMENDED PLAT OF: SET 5/8 INCH DIA. REBAR WITH FOUND 2 INCH BRASS IN CONCRETE North 1/2 of Lots 7 & 8 Block 1 of East Eureka C.O.S. 3843 Parcel A per C.O.S. 1214 A 1 1/4 INCH DIA. PLASTIC CAP STAMPED 2345-ES STAMPED K.E.D. 4975-S **BOUNDARY ADJUSTMENT COMPUTED POINTS** FOUND 5/8 INCH DIA. REBAR CAPPED In the NE 1/4 SE 1/4 Section 14 and the NW 1/4 SW 1/4 of Section 13, both of **RECORD PER C.O.S. 1214** K.E.D. 4975-S **RECORD PER C.O.S. 197** FOUND 1/2 INCH DIA. REBAR BY JHN Twp. 36 N., R. 27 W., P.M.M. **RECORD PER C.O.S. 3843** For: Janice K. Williams FOUND 5/8 INCH DIA. REBAR CAPPED **MARQUARDT 2989-S** James W. & Katie S. Brown Graphic Scale: Date: July 2008 DESCRIPTION OF PARCEL B (INCLUDES TRACT 1) (1 inch = 30 ft.)A tract in the City of Eureka, being the North 1/2 of Lots 7 & 8, Block 1 of East Eureka per Plat No. 5 and a portion of Parcel A per C.O.S. 1214, lying in the NE 1/4 SE 1/4 of Section 14, and the NW 1/4 SW 1/4 of Section 13, both of Twp. 36 N., R. 27 W, P.M.M., containing .22 acre (9,714 sq.ft.) more or less and more particularly described as follows: Beginning at a 5/8 inch dia. rebar capped K.E.D. 4975-S located on the east line of Section 14, Twp. 36 N., R. 27 W., P.M.M., which bears N00°01'00"W 218.80 feet from a 2 inch dia. brass cap stamped 2345-S which marks the S 1/16th of said Section 14; thence from the true point of beginning, S89°26'45"W 91.21 feet to a 5/8 inch dia. rebar capped K.E.D. 4975-S; thence, N00°01'41"W 100.02 feet to a 5/8 inch dia. rebar capped K.E.D. 4975-S located on the south right-of-way of Spring Street; thence, N89°27'32"E 91.23 feet to a computed point located on the east section line of said Section 14; thence, SPRING STREET S00°01'00"E 5.82 feet to a computed point; thence on the arc of a curve to the right, a distance of 6.53 feet, turning through a delta angle of 02°54'01", and having a radius of 129.05 feet, to a 5/8 inch dia. rebar capped K.E.D. 4975-S; thence, S00°17'21"W 94.03 feet to a 5/8 inch dia. rebar capped K.E.D. 4975-S; thence, S89°26'45"W 6.04 feet to the point of beginning. The aforedescribed Parcel B contains .22 acre (9,714 sq.ft.) more or less and is subject to and together with all appurtenant easements of record. $\Delta = 02^{\circ}54'01'$ R = 129.05'DESCRIPTION OF TRACT 1 {N89°27'32"E} {91.23'} = 6.53' A tract of land located near Eureka, Lincoln County Montana, being a portion of Parcel A per C.O.S. 1214, lying in the NW 1/4 SW 1/4 of Section 13, of Twp. 36 N., R. 27 W, P.M.M., containing .01 acre (591 sq.ft.) more or less and more particularly described as follows: L = 89.85LOT Beginning at a 5/8 inch dia. rebar capped K.E.D. 4975-S located on the east line of Section 14, Twp. 36 N., R. 27 W., P.M.M., which bears N00°01'00"W 218.80 feet from a 2 inch dia. brass cap PARCEL B stamped 2345-S which marks the S 1/16th of said Section 14; thence from the true point of beginning, N00°01'00"W 94.18 feet to a computed point; thence on the arc of a curve to the right, a distance of 6.53 feet, turning through a delta angle of 02°54'01", and having a radius of 129.05 feet, to a 5/8 inch dia. rebar capped K.E.D. 4975-S; thence, S00°17'21"W 94.03 feet to a 5/8 inch dia. 9,714 sq.ft rebar capped K.E.D. 4975-S; thence, S89°26'45"W 6.04 feet to the point of beginning. BOUNDARY The aforedescribed Tract 1 contains .01 acre (591 sq.ft.) more or less and is to become a permanent part of the N 1/2 of Lots 7 & 8 Block 1 of East Eureka, and is subject to and together with all .22 ACRE± INCLUDES TRACT 1 AST AST appurtenant easements of record. DESCRIPTION OF PARCEL A-1 C.O.S. 3843 A tract of land located near Eureka, Lincoln County Montana, being a portion of Parcel A per C.O.S. 1214, lying in the NW 1/4 SW 1/4 of Section 13, of Twp. 36 N., R. 27 W, P.M.M., containing 1.05 acres more or less and more particularly described as follows: Beginning at a 2 inch dia. brass cap stamped 2345-S which marks the S 1/16th of Section 13, Twp. 36 N., R. 27 W., P.M.M.; thence, N00°01'00"W 218.80 feet to a 5/8 inch dia. rebar capped K.E.D. 4975-S; thence, N89°26°45"E 6.04 feet to a 5/8 inch dia. rebar capped K.E.D. 4975-S; thence, N00°17'21"E 94.03 feet to a 5/8 inch dia. rebar capped K.E.D. 4975-S; thence on the arc of a S89°26'45"W curve to the right, a distance of 89.85 feet, turning through a delta angle of 39°53'30", and having a radius of 129.05 feet, to a 5/8 inch dia. rebar capped Marquardt 2989-S; thence, S47°50'48"E 97.25 102.61 feet to a 1/2 inch dia. rebar capped J.N. 534; thence, S02°21'45"E 210.75 feet to a 5/8 inch dia. rebar capped Marquardt 2989-S; thence, S89°56'21"W 172.71 feet to the point of beginning. {\$89°26'45"W} {91.21'} P.O.B The aforedescribed Parcel A-1 contains 1.05 acres more or less and is subject to and together with all appurtenant easements of record. Š CERTIFICATE OF SURVEYOR STATE OF MONTANA BLOCK 1 County of Lincoln S 1/2 ,LOTS 7 & 8 **CERTIFICATE OF ADJUSTMENT/ PURPOSE** , Kenneth E. Davis, a registered land surveyor do hereby certify that I have EAST EUREKA performed the survey shown on the attached Plat or that such a survey was We, Janice K Williams, James W. & Katie S. Brown, the undersigned property owners, do hereby certify that the purpose of this survey performed under my supervision to my best knowledge and ability; that said is to relocate a common boundary between two adjoining lots within a platted subdivision; therefore this survey is exempt from review as survey is true and complete as shown and the monuments found and set occupy the a subdivision being completed pursuant to Section 76-3-207(1)(e) M.C.A., which states: "divisions made for the purpose of relocating a common boundary line between a single lot within a platted subdivision and adjoining land outside a platted subdivision. A restriction or requirement on the original platted lot or original unplatted parcel continues to apply to those areas. ;"Furthermore, Tract 1 is exempt from review by the D.E.Q. pursuant to ARM 17.36.605(2)(a) as a parcel that has no existing facilities for waste supply, wastewater PARCEL A-1 disposal, or solid waste disposal, if no new facilities will be constructed on the additional parcel. PARCE Kenneth E. Davis Registered Land Surveyor No. 4975-S Dated this O day of Sente 2008 A.D. 1.05 ACRES± TREASURER CERTIFICATION I hereby certify that all real property taxes and special assessments assessed and \Box C.O. EXAMINED FOR LINCOLN COUNTY BY: Katie S. Brown PARCEL A C.O.S. 1214 (N00°01'00"W) STATE OF MONTANA 21 Ronald A. Pearson Registration No. 9008LS County of Lincoln STATE OF MONTANA County of Lincoln 2008 A.D. before me, a Notary Public in and for the State of Montana, Janice K. Williams, personally appeared known to me to be the persons whose names are subscribed to the within instrument and acknowledged to me that they executed the same. NOTARY PUBLIC for the Notary Public My Commission Expires STATE OF MONTANA County of Lincoln Davis Surveying Inc. , 2008 A.D. before me, a Notary Public in and for the State of Montana, James W. & Katie S. Brown, (N89'55'31"E) personally appeared known to me to be the persons whose names are subscribed to the within instrument and acknowledged to me that they executed the same. ∕Ŕ.O.B. S89°56'21"W TROY MONTANA, (406)295-5441 atober 220K DATE: 07/10/08 Land Projects 2008 FILE: T3GR27514.dwg 172.71 S 1/16th 6936 RB My Commission Expires PLAT NO. Notary Public DRAWN BY: CJR (172.85')Dec 2/4793

N89°27'32"E TOTAL: 87.23 LINCOLN COUNTY MONTANA ENDED PLAT OF: P.O.B.TRACT S00°01'00"E 5.82' 50.68 TRACT 1 Lot 9 Block 1 of East Eureka & Parcel B per Plat No. 6936RB $\Delta = 02^{\circ}54'01'$ R = 129.05'100 SQ.FT. ± **BOUNDARY ADJUSTMENT** L = 6.53'In the NE 1/4 SE 1/4 Section 14 of Twp. 36 N., R. 27 W., P.M.M. PARCEL B1 9,714 sq.ft For: Janice K. Williams .22 ACRE± Coltin M. & Kara A. Gilles INCLUDES TRACT 2 Date: May 2009 PARCEL B TRACT 2 PER PLAT NO. 6936RB **CERTIFICATE OF ADJUSTMENT/ PURPOSE** 100 SQ.FT. ± P.O.B. PARCEL B1 We, Janice K Williams, Coltin M. & Kara A. Gilles, the undersigned property owners, do hereby certify that the purpose of this survey is to relocate a common boundary - S00.01,00,E between two adjoining lots within a platted subdivision; therefore this survey is exempt from review as a subdivision being completed pursuant to Section 76-3-207(1)(d) TOTAL: 101.25' S89°26'45"W M.C.A., which states: "for five or fewer lots within a platted subdivision, relocation of common boundaries and the aggregation of lots; "Furthermore, Tracts 1 & 2 are exempt from review by the D.E.Q. pursuant to ARM 17.36.605(2)(a) as a parcel that has no existing facilities for waste supply, wastewater disposal, or solid waste disposal, if no new facilities will be constructed on the additional parcel. TRACT 2 N89°26'45"E 4.00' LOT 9A 10,137 sq.ft STATE OF MONTANA County of Lincoln .23 ACRE± INCLUDES TRACT 1 8 , 2009 A.D. before me, a Notary Public in and for the State of Montana, Coltin M & Kara A. Gilles, personally appeared known to me to be the persons whose names are subscribed to the within instrument and Coltin M. Gilles acknowledged to me that they executed the same. DETAIL Mober 2200 SCALE: 1'' = 30'My Commission Expires Kara A. Gilles Notary Public N89°25'59"E STATE OF MONTANA N89°25'59"E N89°25'59"E County of Lincoln 50.66 _ , 2009 A.D. before me, a Notary Public in and for the State of Montana, Janice K. Williams, personally appeared known to me to be the persons whose names are subscribed to the within SPRING STREET instrument and acknowledged to me that they executed the same. P.O.B.-TRACT 1 atolog 2 2010 [S89'32'20"W] [S89'32'20"W] N89°27'32"E 87.23" **Notary Public** N89°27'32"E N89°27'32"E 50.68 50.68 50.68 50.68 50.68 50.68' {50.00'} 50.68 50.68 50.68 {40.00'} 50.68 {50.00'} **{50.00'**} {50.00'} {50.00'} **{50.00'**} {50.00'} **{50.00'**} {50.00'} **{50.00'} {50.00'}** CERTIFICATE OF SURVEYOR STATE OF MONTANA SEE / PARCEL B1 County of Lincoln **DETAIL** 9,714 sq.ft a registered land surveyor do hereby certify that I have performed the survey shown on the .22 ACRE± be or that such a survey was performed under my supervision to my best knowledge and ability; that said as shown and the monuments found and set occupy the position shown hereon. \$89°26'45"W 91.21' 40.54 P.O.B. Registered Land Surveyor No. 4975-S TREASURER CERTIFICATION 18 16 I hereby certify that all real property taxes and special assessments assessed and levied on the land to be divided have been paid. Dated this 150 day of 000 ust, 2009 [658.55'] -658.29'— Manay trater Higgins By Jonnie Vogel
Treasurer Lincoln County Montana [S89'32'20"W] S89*32'20"W N89°25'59"E N89°25'59"E 24.70 N89°25'59"E 40.53' {40.00'} 50.66 50.66' (50.00') 50.66 50.66 50.66 50.66' (50.00') 50.66 CERTIFICATION OF LINCOLN COUNTY EXAMINING LAND SURVEYOR: 50.66' (50.00') 50.66' (50.00') 25.96¹ 50.66 50.66 (50.00')(50.00')(50.00')(50.00') (50.00') (50.00')(50.00')(45.22') Graphic Scale: Legend TRACT 2 Registration No. 9008LS Ronald A. Pearson **PLAT 6500** [152.55'] STATE OF MONTANA SET 5/8 INCH DIA. REBAR WITH FOUND 2 INCH BRASS IN CONCRETE County of Lincoln (1 inch = 50 ft.)A 1 1/4 INCH DIA. PLASTIC CAP STAMPED 2345-ES STAMPED K.E.D. 4975-S Filed on this /O day of /2009 A.D. at COMPUTED POINTS FOUND 5/8 INCH DIA. REBAR CAPPED TRACT 1 **RECORD PER C.O.S. 1214** K.E.D. 4975-S **RECORD PER C.O.S. 197 PLAT 6500** FOUND 1/2 INCH DIA. REBAR BY JHN **RECORD PER C.O.S. 3843** [S89'32'20"W] FOUND 5/8 INCH DIA. REBAR CAPPED [\$89'32'20"\] N89°31'09"E DENOTES OWNERSHIP N89°31'09"E **MARQUARDT 2989-S** Davis Surveying Inc. 196.84 224.17 [421.15'] TROY MONTANA, (406)295-5441 DATE: 07/10/08 Land Projects 2008 FILE: T36R27914.dwg PLAT NO. # 7004 RB SHEET 1 OF 2 DRAWN BY: CJR

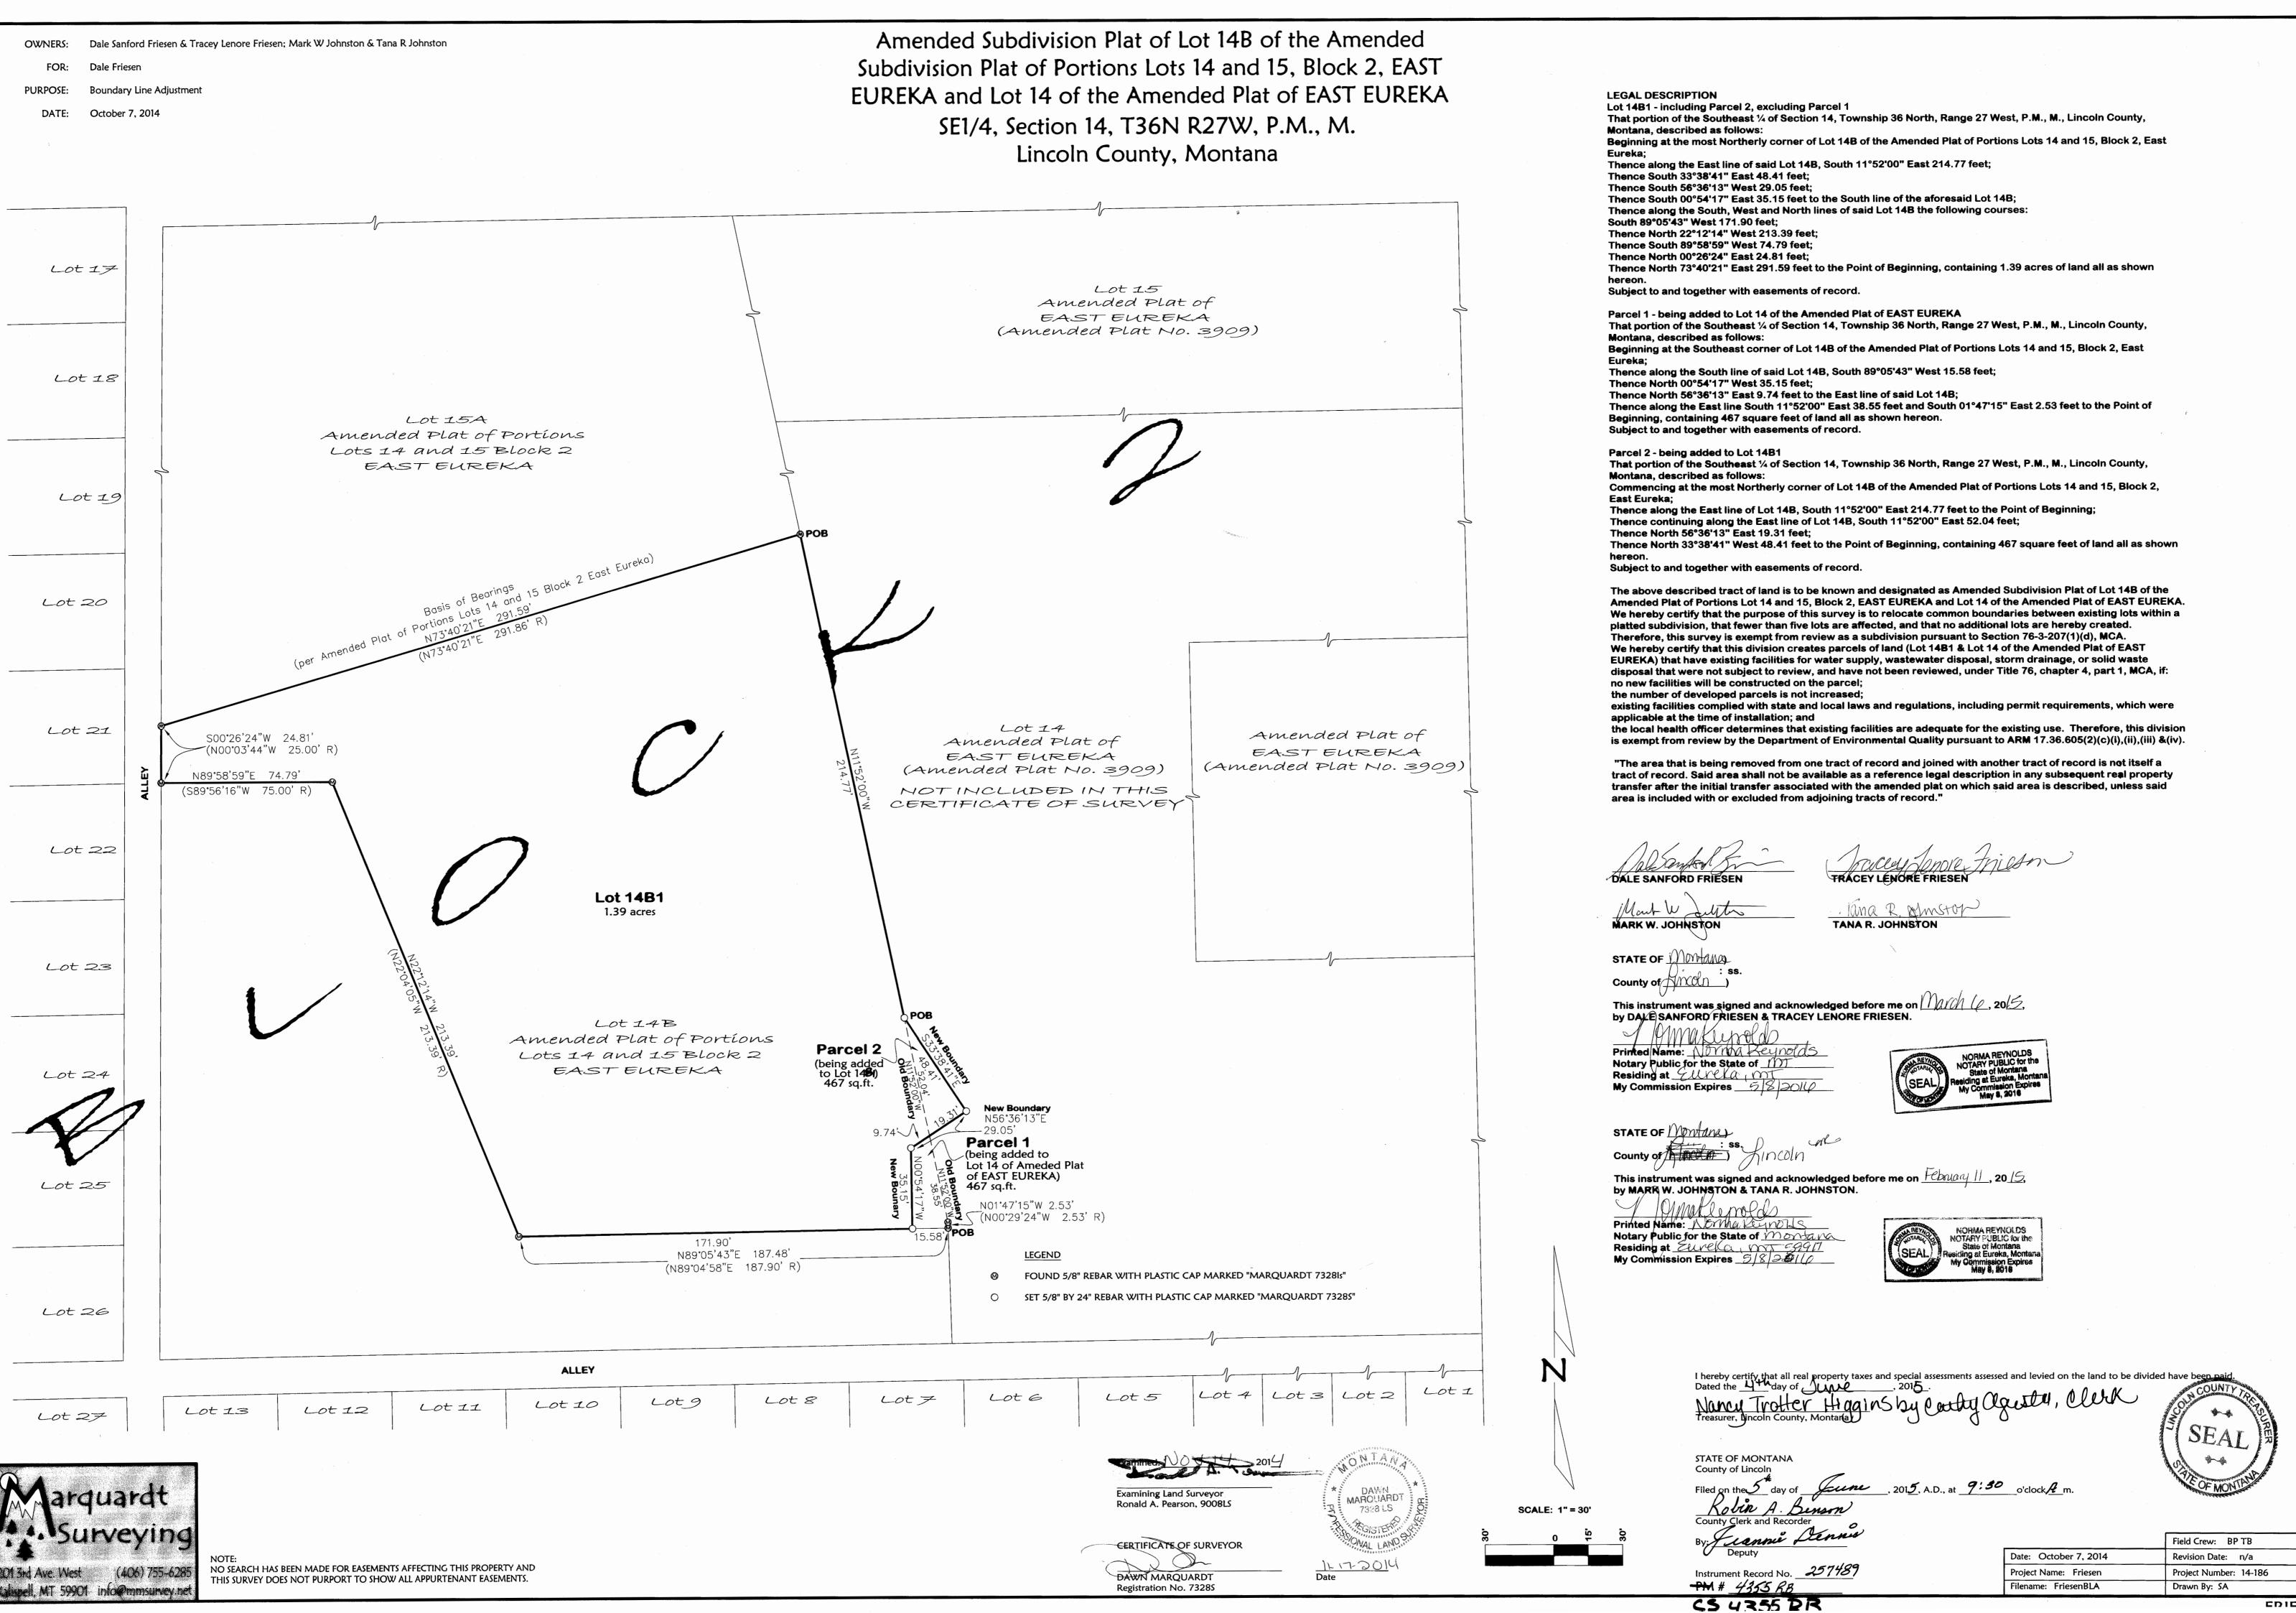


EDIECENI

AMENDED PLAT OF EAST EUREKA, EUREKA, MT.

LOCATED IN THE S E 1 OF SECTION 14, T 36H R 27W, M. P. M., IN EUREKA, LINCOLN COUNTY, MONTANA.

PREPARED FOR Tom Price, Eureka, Montana September 1981

PURPOSE OF SURVEY Establishing property lines for transfer of property.

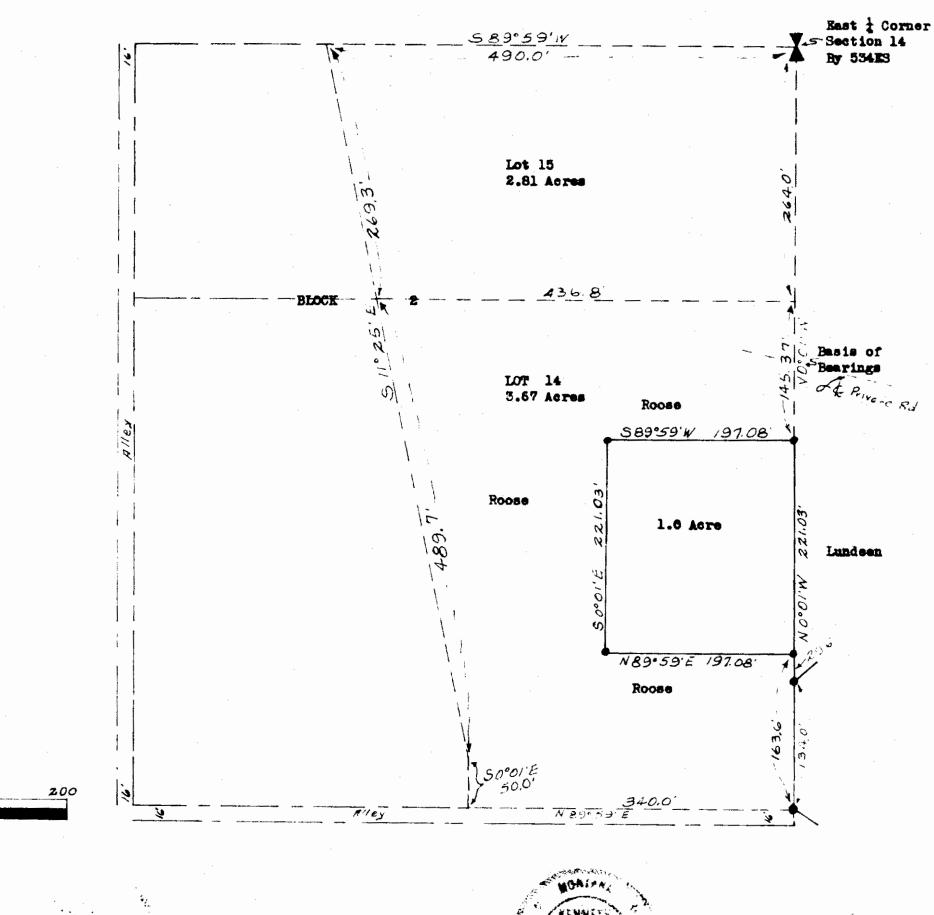

LANDOWNER'S CERTIFICATION

We hereby certify that the purpose of this survey is to locate a building site within a platted subdivision filed with the county clerk and recorder which redesignes the number of lots, is exempt from review as a subdivision pursuant to Section 76-3-207 (2) (a), M. C. A.

Signed before me this 17 day of NASHAMANA 1981

Notary Public for the State of Montana Residing at EUYEKH, MT

MAYOR, Town of Eureka, Montana

DESCRIPTION

One acre of land along the East side of Lot 14, Block 2 of East Eureka Addition to the Town of Eureka, Lincoln County, Montana, more particularly described as follows:

Beginning at a point which is NOOOl'W a distance of 163.6' from the SE Corner of Lot 14, Block 2, East Eureka Addition; thence NOOOl'W 221.03'; thence S89°59'W 197.08'; thence S0°01'E 221.03'; thence N89°59'E 197.08' to the point of beginning, containing 1.0 Acre.

STATE OF MONTANA COUNTY OF LINCOLM

APPROVED:

Filed on the 10th day of March 1982 at 1:10 o'clock P. M.

County Clerk and Recorder

By Definity

Examining Land Surveyor
Registration No.

Chairman, Board of Linsoln County Commissioners

AMENDED PLAT NO. 3909

QUARTER CORNER (FOUND)

SCALE 1" = 100'


PROPERTY CORNER (FOUND)
Rebar with cap (INSCRIBED 554ES)


e BLOCK CORNER (FOUND) 3/4" Pipe

• PROPERTY CORNER (SET)

3/4" x 18" Pipe (INSCRIBED 270-ES)

Basis of Bearings MOOOl'W from Certificate of Survey No. 197 Kenneth Makwill Montage Registration No. 270-ES September 1981

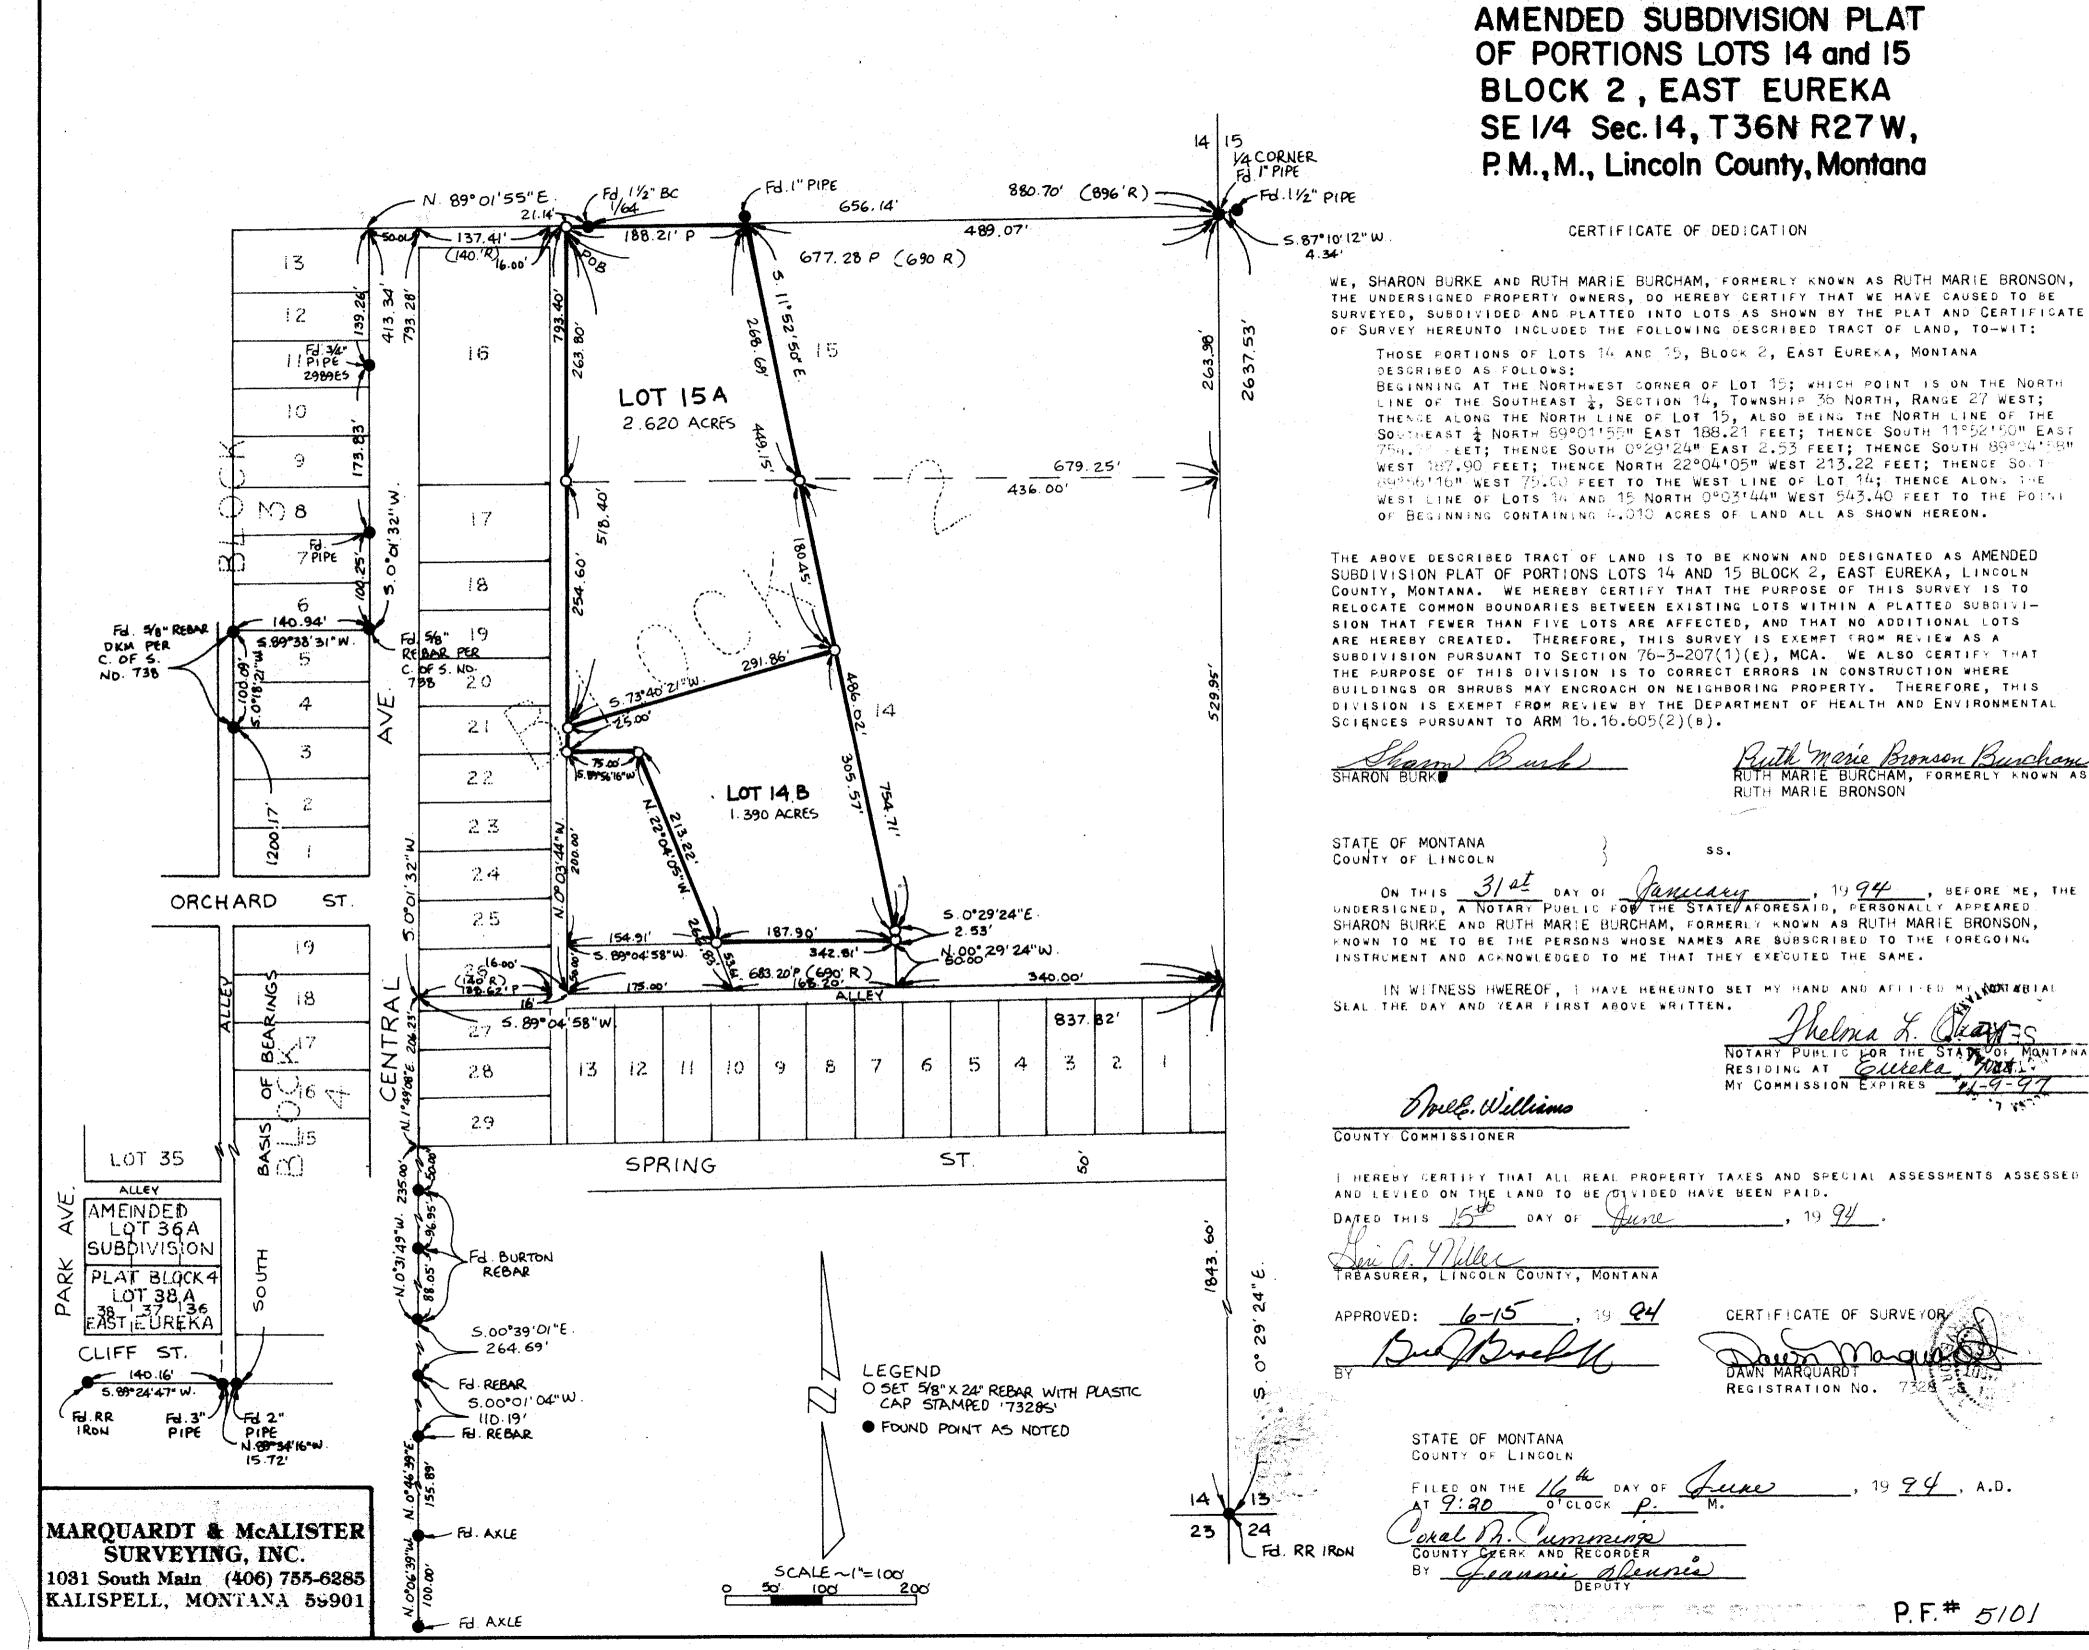

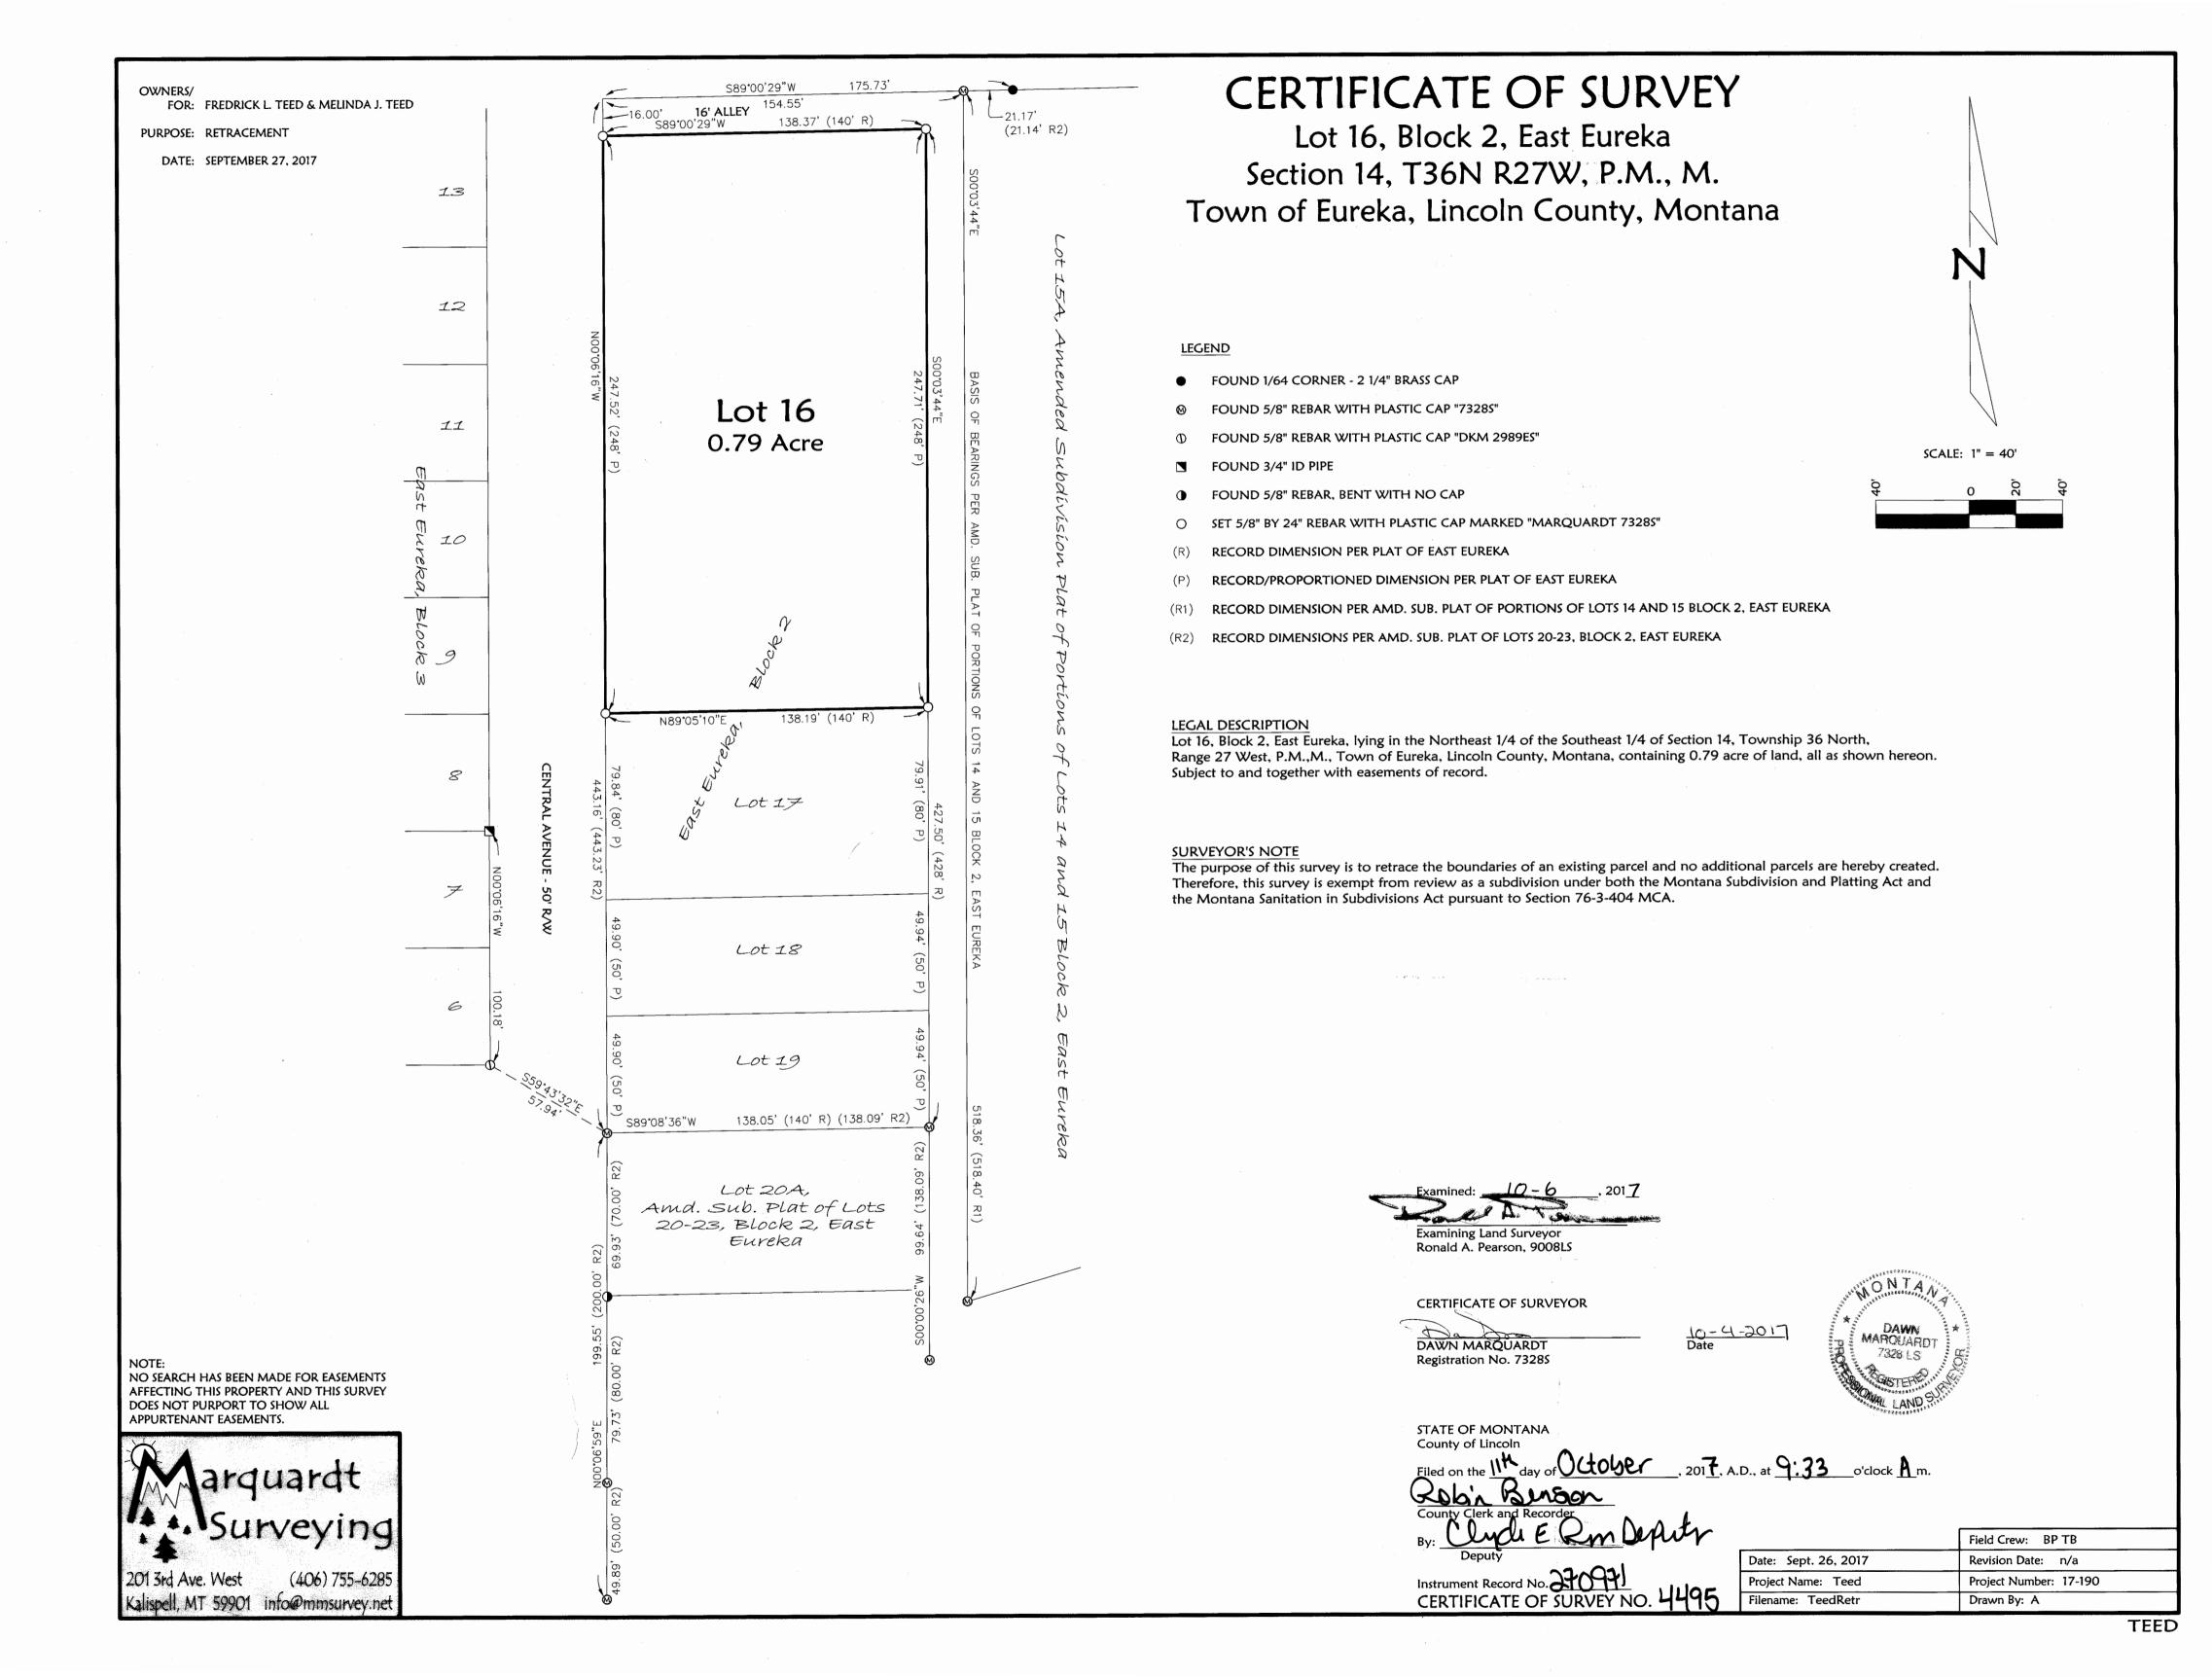

AMENDED SUBDIVISION PLAT OF LOTS 20-23, BLOCK 2, EAST EUREKA SE I/4, Sec. 14, T36N R27W P.M., Lincoln County, Montana

SERTIF SATE OF DEDICATION

WE, JOE BROUILLETTE AND KRISTY BROUILLETTE, THE UNDERSIGNED PROPERTY OWNERS, DO HEREBY GERTLYY THAT WE HAVE CAUSED TO BE SURVEYED, SUBDIVIDED AND PLATTED INTO LOTS AS SHOWN BY THE PLAT AND CERTIFICATE OF SURVEY, HEREUNTO INCLUDED THE FOLLOWING DESCRIBED TRACT OF LAND, TOWALT:

LOTS 20 - 23, BLOOK 2, EAST EURERA CONTAINING OUDJO ACRE OF LAND ALL AS SHOWN HEREON.

THE ABOVE DESCRIBED TRACT OF LAND IS TO BE KNOWN AND DESIGNATED AS AMENDED SUBDIVISION PLAT OF LOTS 20 - 23, BLOCK 2, EAST EUREKA, LINCOLN COUNTY, MONTANA. WE BEREBY CERTIFY THAT THE PURPOSE OF THIS SURVEY IS TO RELOCATE COMMON BOUNDARIES BETWEEN EXISTING LOTS WITHIN A PLATTED SUBDIVISION, THAT FEWER THAN SIX LOTS ARE AFFECTED, AND THAT NO ADDITIONAL LOTS ARE HEREBY CREATED. THEREFORE, THIS SURLEY IS EXEMPT FROM RELIEW AS A SINDIVISION PURSUANT TO SECTION 70-3-707(1)(E), MCA. WE ALSO CERTIFY THAT THE PURPOSE OF THIS DIVISION OF LAND IS TO AGGREGATE EXISTING LOTS IN A PLATTED SUBDIVISION. FIVE OR FEWER LOTS ARE AFFECTED AND THE LOTS ARE GURRENTLY SERVED BY PURCIS WATER AND SEWER. THEREFORE, THIS DIVISION IS EXEMPT FROM RELIEW BY THE DEPARTMENT OF HEALTH AND ENVIRONMENTAL SCIENCES PURSUANT TO ARM 15. (6.50) (2) (2). STATE OF MONTANA COUNTY OF LINCOLN JOE BROUILLETTE AND KRIST BROUILLETTE, KNOWN TO ME TO HE THE PERSON WHOSE NAMES ARE SUBSCRIBED TO THE FOREGOING INSTRUMENT, AND ACKNOWLEDGED TO ME THAT THEY EXECUTED THE SAME. IN WITNESS WHEREOF, I HAVE HEREUNTO SET MY HAND AND AFFIXED MY NOTARIAL SEAL THE DAY AND YEAR FIRST ABOLE WRITTEN. CERTIFICATE OF SURVEYOR COUNTY COMMISSIONER DATED THIS 9th DAY OF February,


MARQUARDT & McALISTER SURVEYING, INC. 1031 South Main (406) 755-6285

KALISPELL, MONTANA 59901

STATE OF MONTANA DAY OF Leberary, 1994, A.D. AT 8:05 O'CLOCK A. M.

SHEET | OF 2 P.F. No. 5033

BROUILLETTE

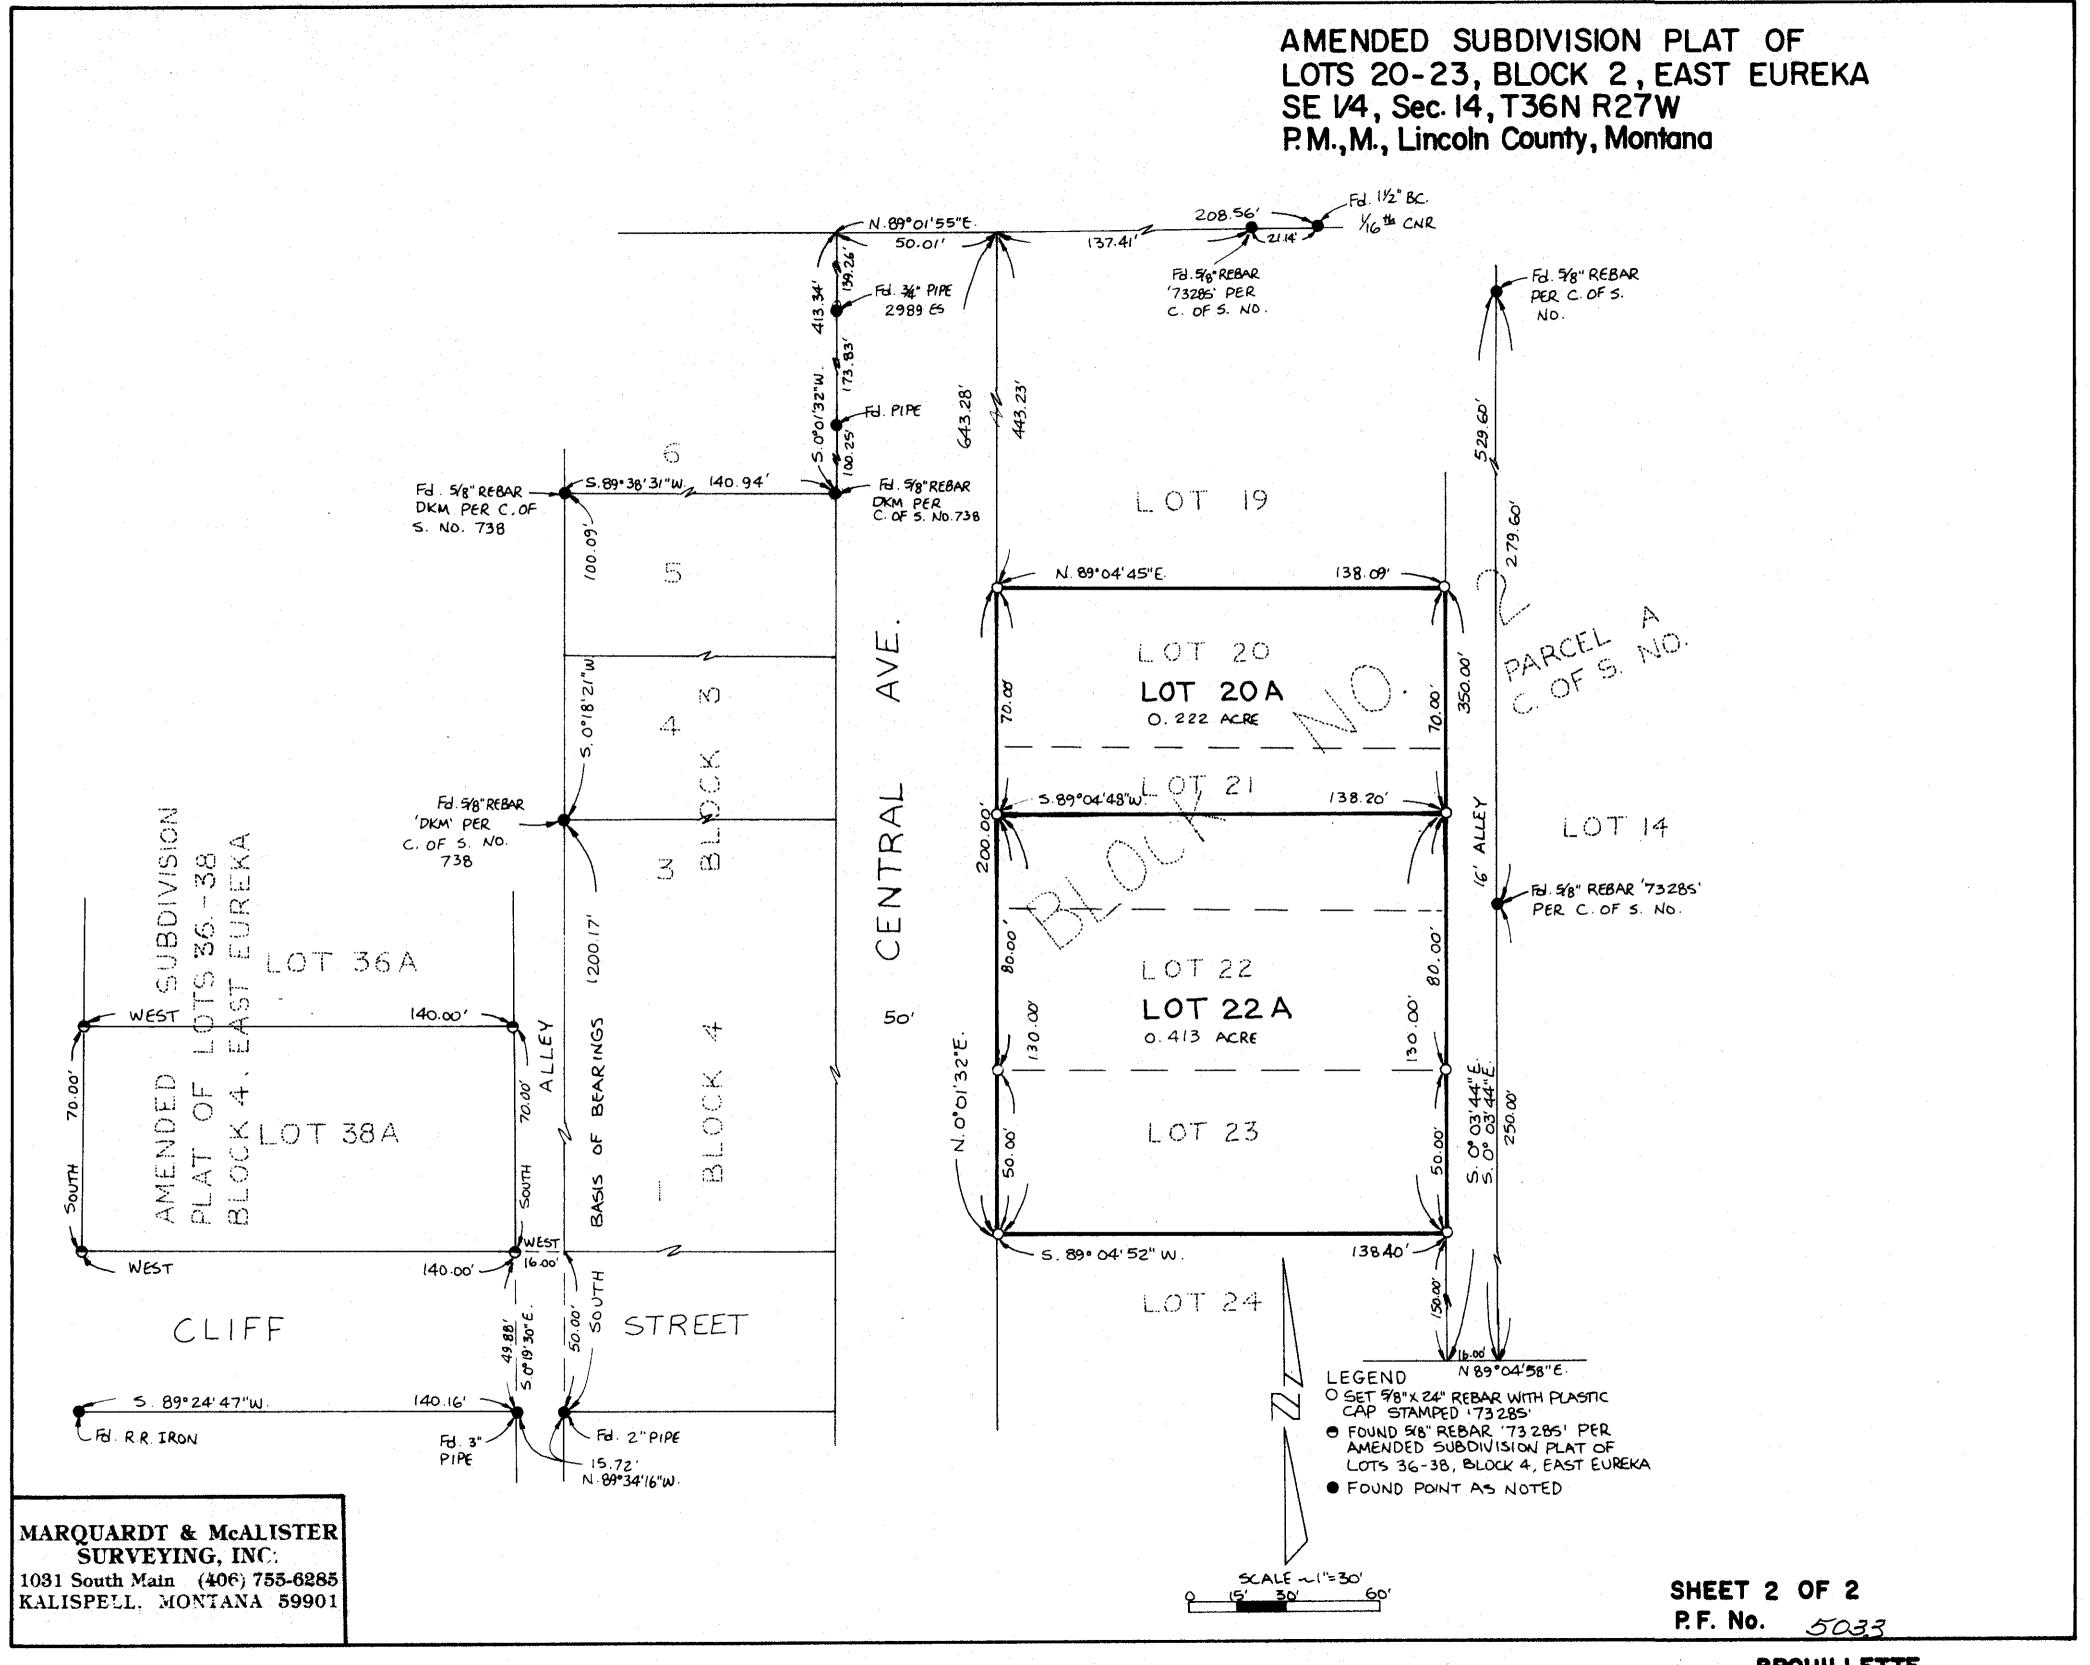


AMENDED PLAT OF EAST EUREKA, EUREKA, MT.

LOCATED IN THE S E 1 OF SECTION 14, T 36 N R 27 W, M. P. M., IN EUREKA, LINCOLN COUNTY, MONTANA.

PREPARED FOR Bill Roose, Eureka, Montana. May 1981

PURPOSE OF SURVEY Acquire more land to correct building error.

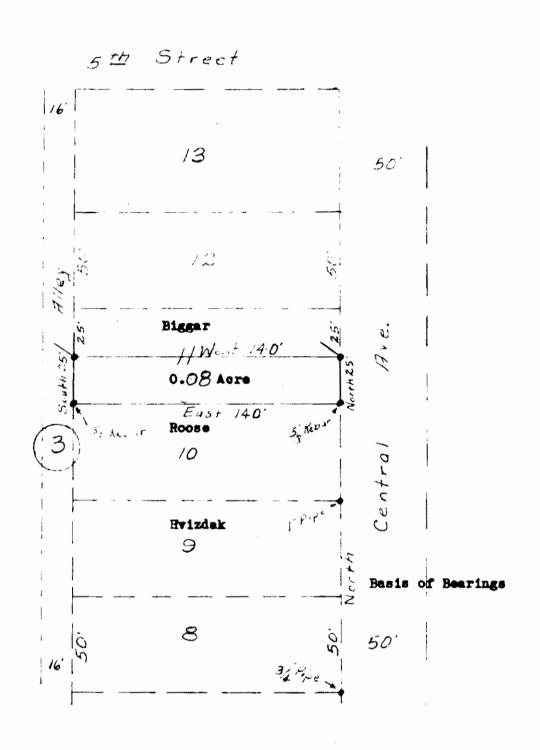

DESCRIPTION

The South Half of Lot 11, Block 3, East Eureka, in the Town of Eureka, Lincoln County, Montana, more particularly described as follows:

Beginning at the SE Corner of Lot 11, Block 3, East Eureka, in the Town of Eureka; thence North 25.0'; thence West 140.0'; thence South 25.0'; thence East 140.0' to the point of beginning,

containing O. D & Acre.



LANDOWNER'S CERTIFICATION

We hereby certify that the purpose of this survey is to relocate common boundaries of existing lots in a platted subdivision, fewer than six lots are affected, and no additional lots are hereby created; therefore, this survey is exempt from review as a subdivision pursuant to Section 76-5-207 (e), M. C. A.

Also we certify that the purpose for this division of land is to correct errors in construction where buildings encroach on neighboring property, therefore, this division of land is exempt from review by the Department of Health and Environmental Sciences pursuant to A R M 16-2.14(10)-S14340(13)(f)(11). 6,16-16-605(b). Also we certify that the purpose for this division of land is to acquire additional land to become part of a percel that has no sanitary restrictions imposed on it, and that no structures requiring water or sewage will be erected on the additional acquired percel; therefore, this division of land is exempt from review by the Department of Health and Environmental Sciences pursuant to A R M 16-2.14 (10)-S14340(15)(f)(1). 6, 16-16-2.34

Signed before me this 15 day of May 1981

Notary Public for the State of Montans

Residing at Excels a

My Commission Expires 3 (3-84)

Mayor, Town of Euroka, Montani.

STATE OF MONTANA COUNTY OF LINCOLN Filed on the 3el day of June A.D. 198/, at 19140 o'clock A.M.

County Clerk and Recorder


Examining Land Susveyor
Registration No. 4974

Peputy

Chairman, Board of Lincoln County Commissioners

AMENDED PLAT NO. 3780



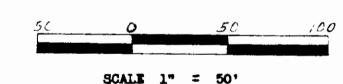

Point Found as Noted

Set 3/4" Pipe Inscribed 270-ES


Beais of Bearings North from Plat en record at the County Court House, Libby, Montana.

AMENDED SUBDIVISION PLAT OF AMENDED SUBDIVISION PLAT OF LOTS 36-38, BLOCK 4, EAST EUREKA SE I/4, Sec.I4, T36N R27W P.M., M., Lincoln County, Montana

P.F.


RAPP

No. 5622

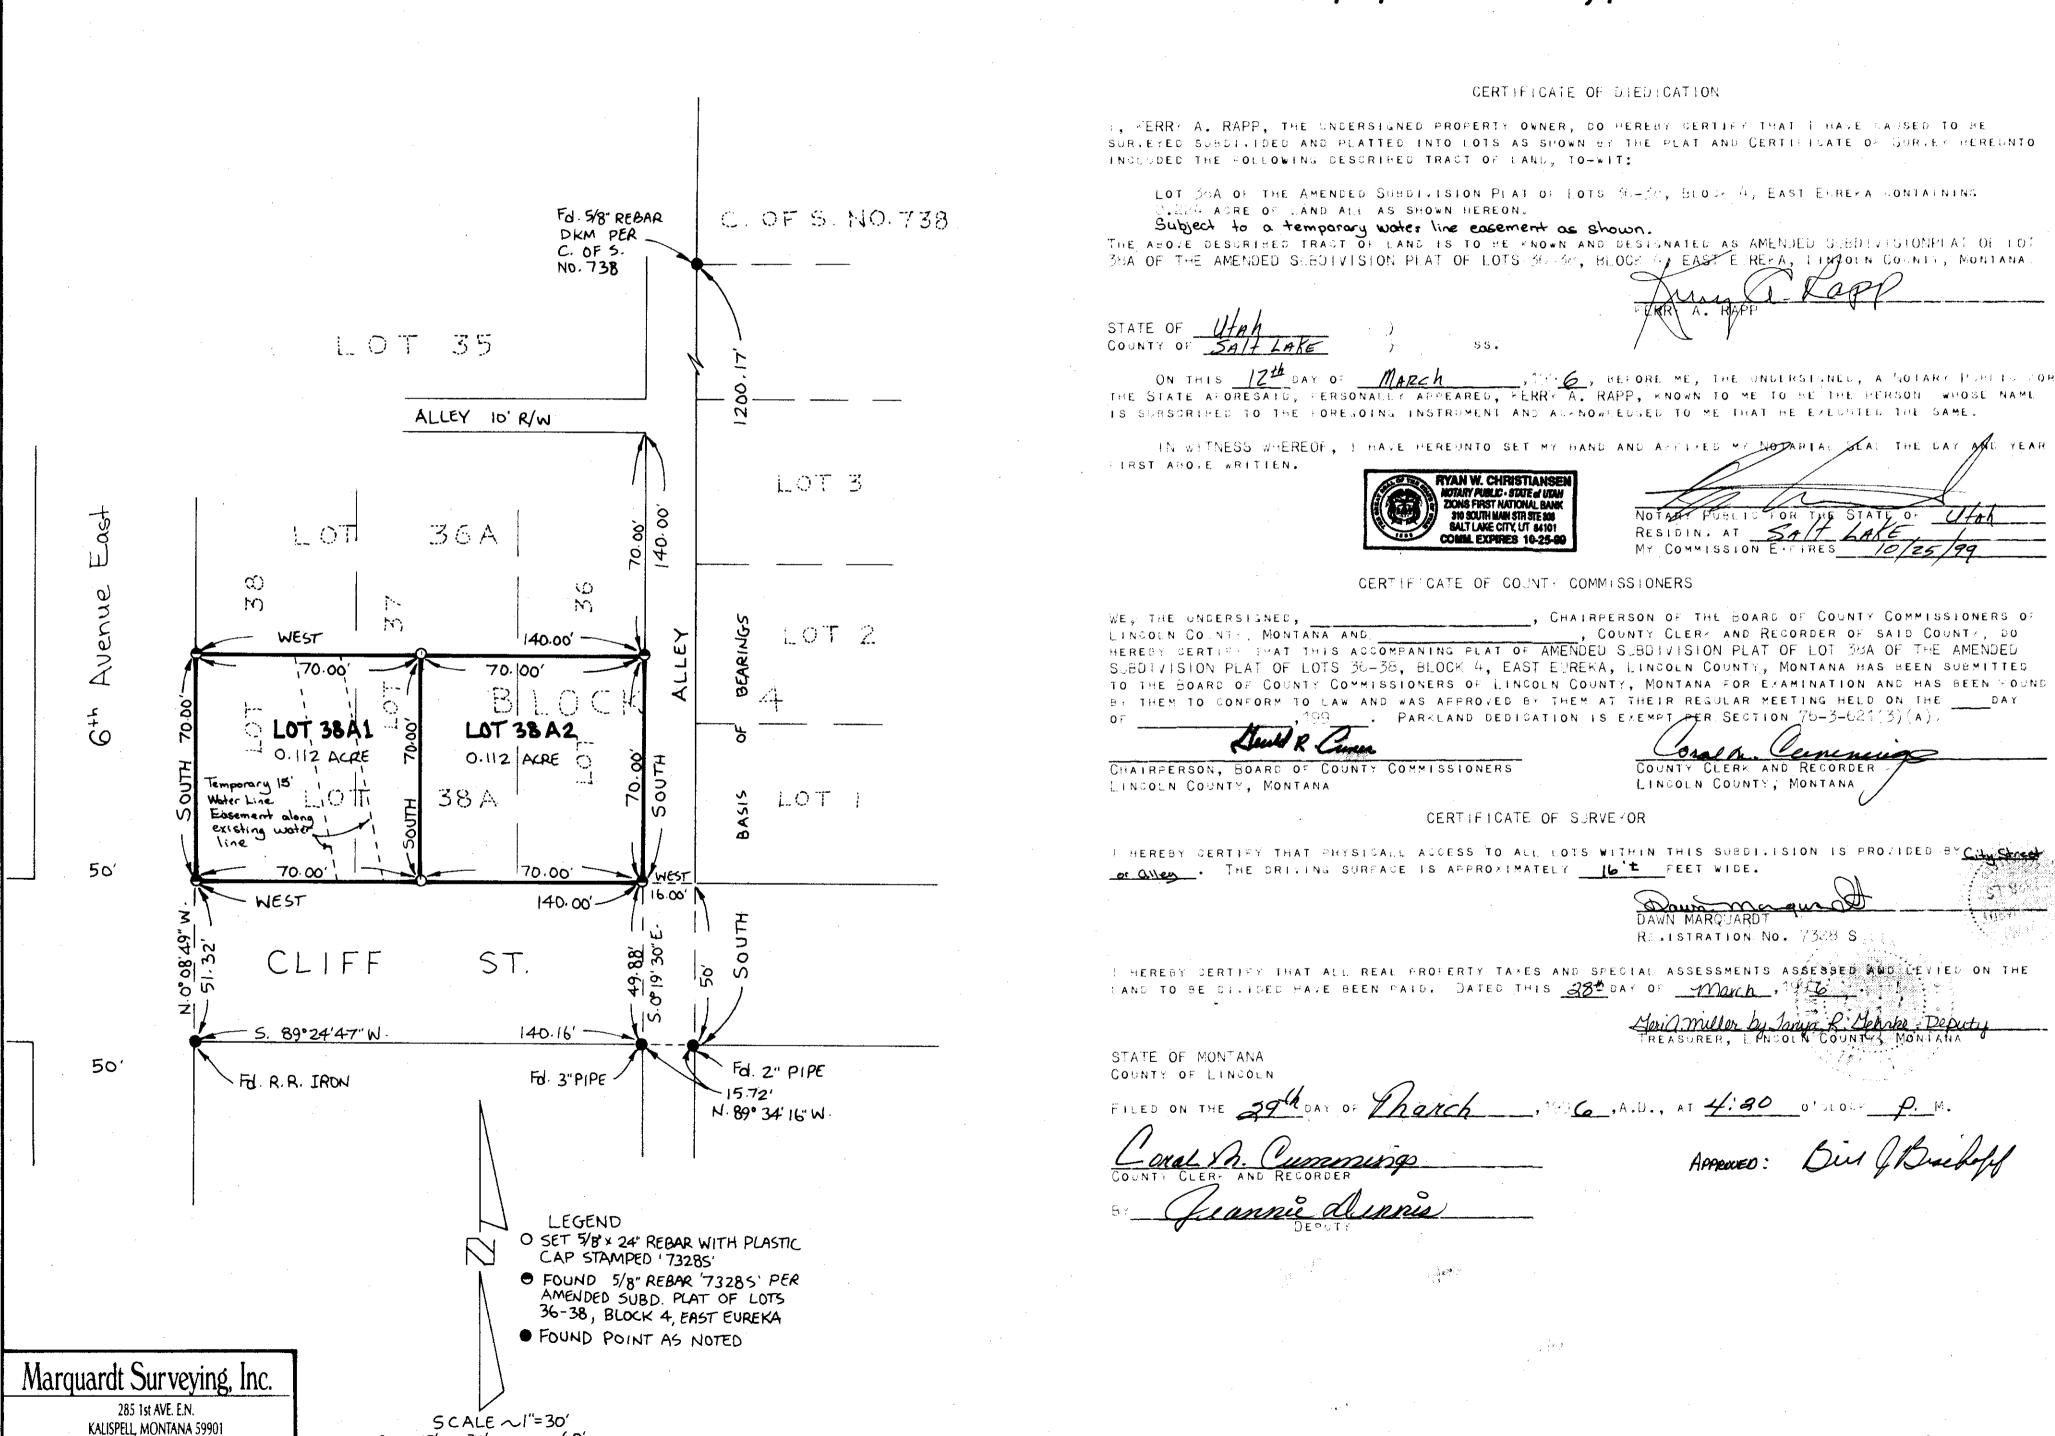



Sanitary Lestrictions Lemoned P.F. # 5621


PHONE (406) 755-6285

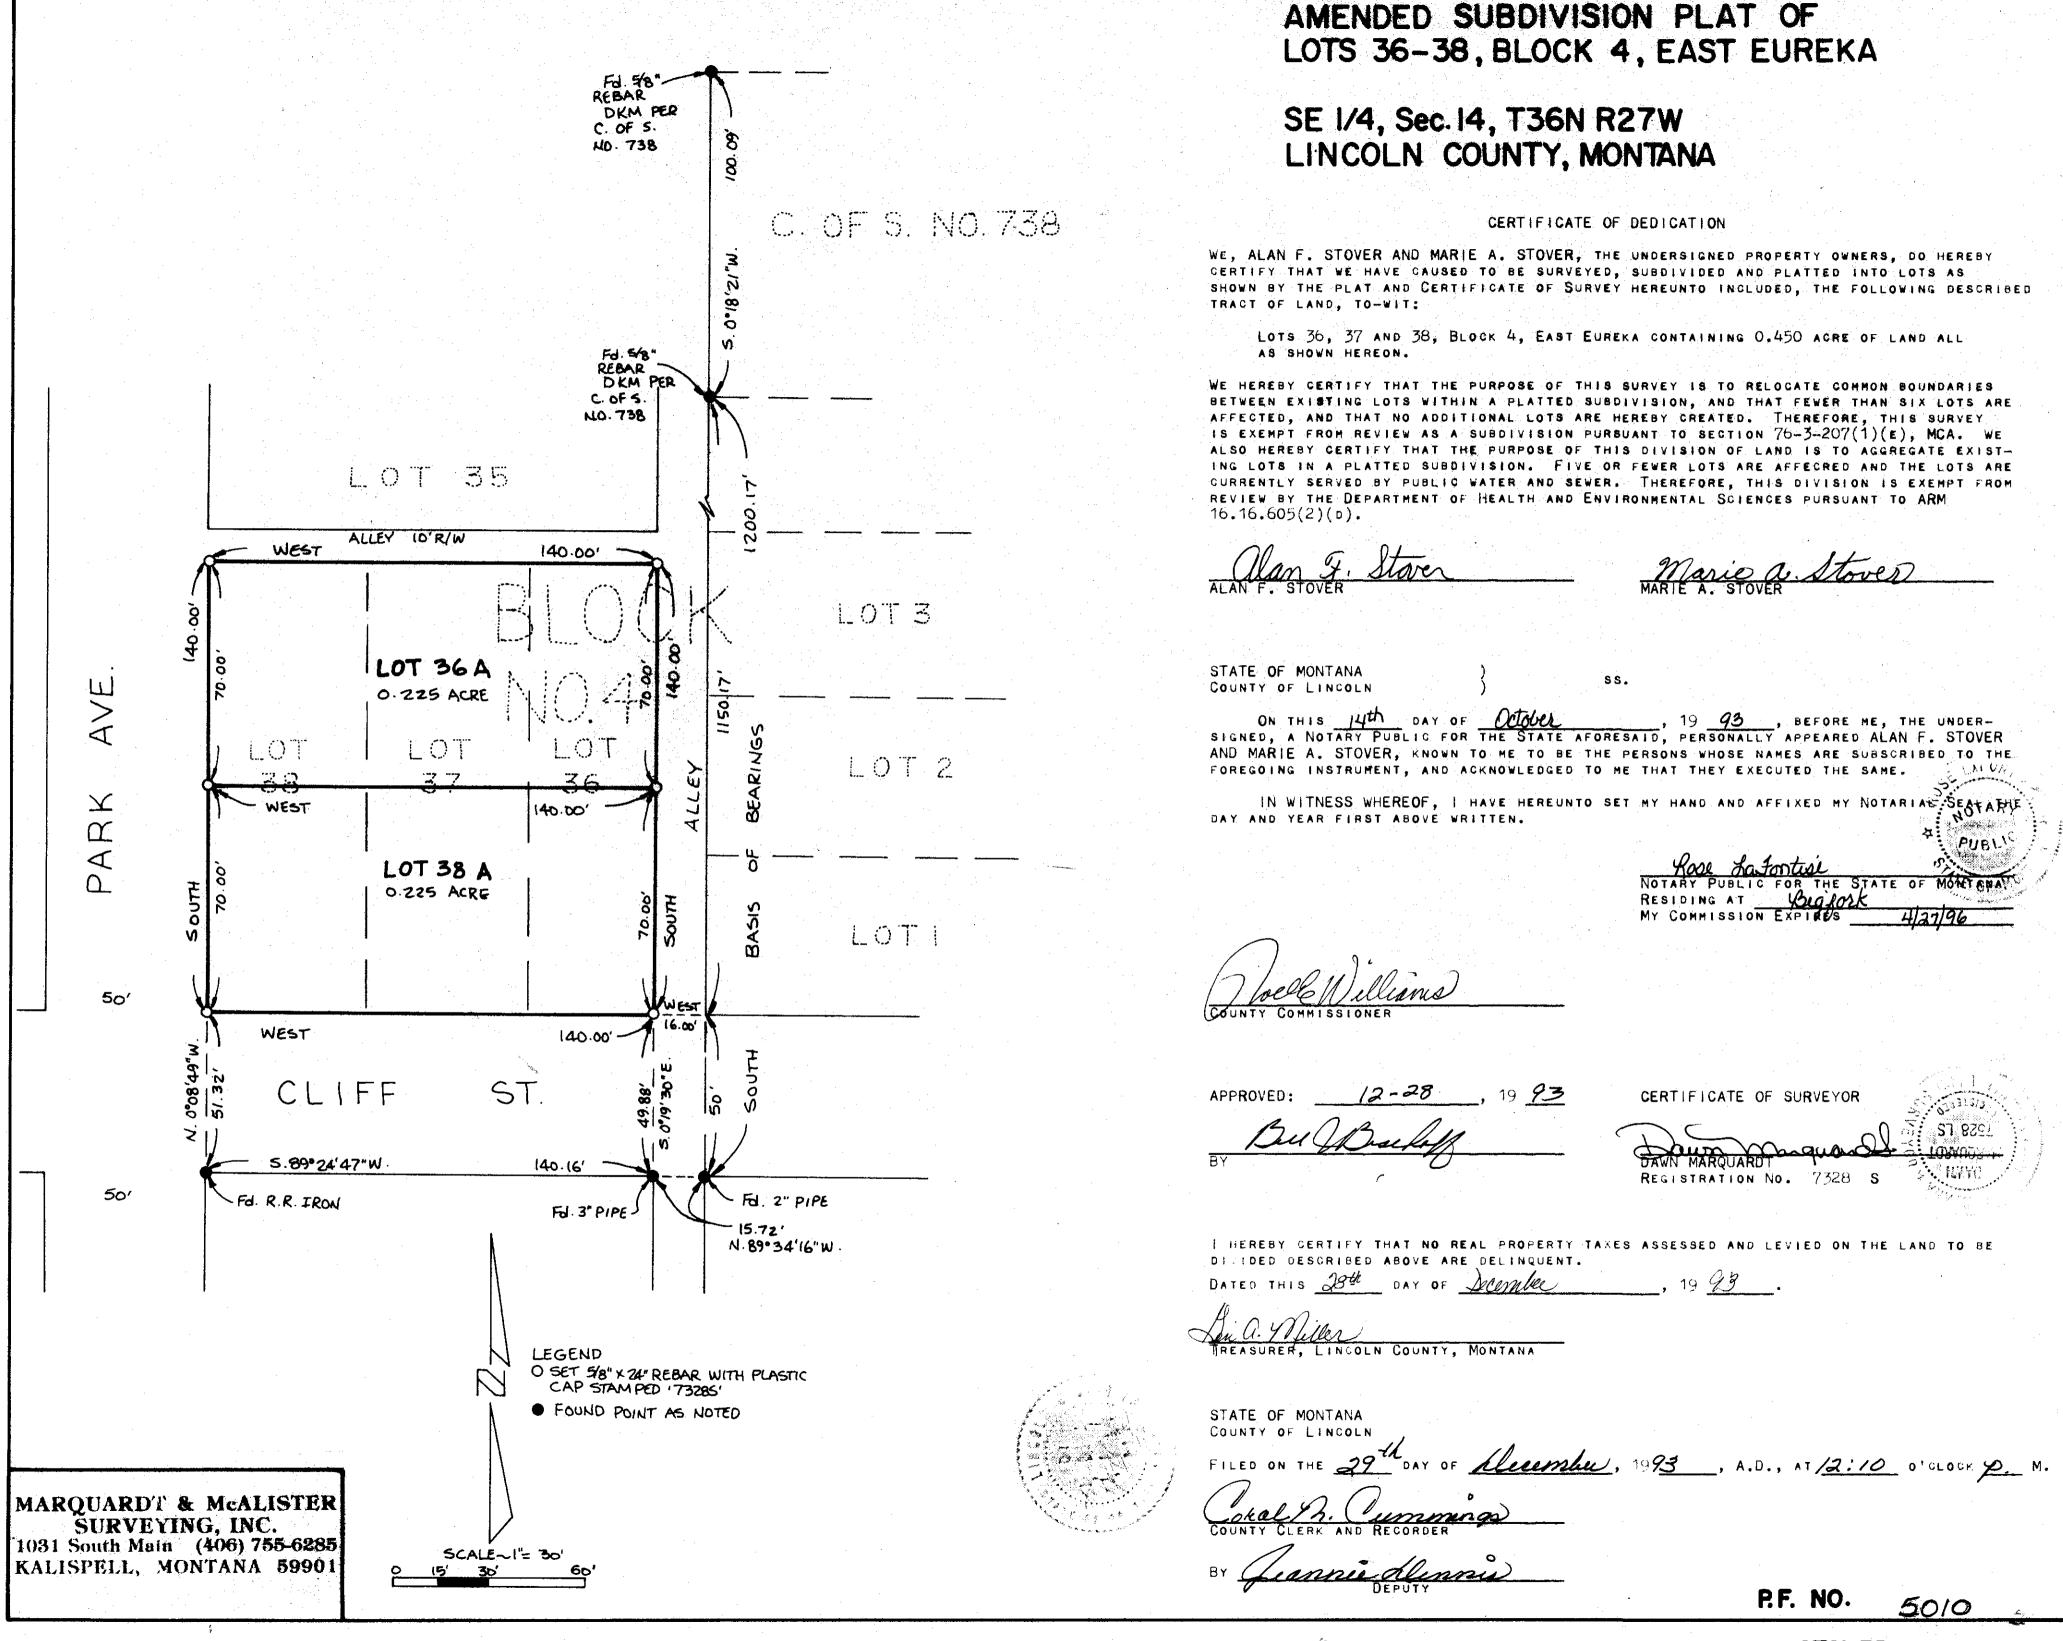

Amended Subdivision Plat of Owner of Record: MATTHEW PHILLIPS Lots I and 2, Block 5, Purpose: Boundary Line Adjustment Fd 1 1/2" PIPE EAST EUREKA N. 87º 10' 12"E. Date of Survey: July 9, 1996 4.34' FROM 1/4 COR. SE 1/4, Sec.14, T36N R27W P.M., M., Lincoln County, Montana CORNER Fd. | PIPE PER C. OF 5. No. 1 CERTIFICATE OF DEDICATION I, MATTHEW PHILLIPS, THE UNDERSIGNED PROPERTY OWNER DO HEREBY CERTIFY THAT I HAVE CAUSED TO BE LOT 32 SURVEYED, SUBDIVIDED AND PLATTED INTO LOTS AS SHOWN BY THE PLAT AND CERTIFICATE OF SURVEY HEREUNTO LOT 5 INCLUDED, THE FOLLOWING DESCRIBED TRACT OF LAND, TO-WIT: LOTS 1 AND 2, BLOCK 5, EAST EUREKA CONTAINING 0.277 ACRE OF LAND ALL AS SHOWN HEREON. 0 THE ABOVE DESCRIBED TRACT OF LAND IS TO BE KNOWN AND DESIGNATED AS AMENDED SUBDIVISION PLAT OF PARCEL A LOTS 1 AND 2. BLOCK 5. EAST EUREKA, LINCOLN COUNTY, MONTANA. I HEREBY CERTIFY THAT THE PURPOSE OF LOT 33 THIS SURVEY IS TO RELOCATE A COMMON BOUNDARY BETWEEN EXISTING LOTS WITHIN A PLATTED SUBDIVISION, LOT 4 2391 THAT FEWER THAN FIVE LOTS ARE AFFECTED, AND THAT NO ADDITIONAL LOTS ARE HEREBY CREATED. THEREFORE, THIS SURVEY IS EXEMPT FROM REVIEW AS A SUBDIVISION PURSUANT TO SECTION 76-3-207 (1)(D), MCA. AVE LOT 34 LOT STATE OF MONTANA COUNTY OF LINCOLN 140.00 X ON THIS 2 DAY OF AND THE PERSONALLY APPEARED MATTHEW PHILLIPS, KNOWN TO ME TO BE THE TENSON WHOSE 4 $\dot{\mathbf{C}}$ NAME IS SUBSCRIBED TO THE FOREGOING INSTRUMENT AND ACKNOWLEDGED TO ME THAT HE EXECUTED THE BANK! IN WITNESS WHEREOF, I HAVE HEREUNTO SET MY HAND AND AFFIXED MY NOTARIAL SEAL THE DAY AND YEAR 0.133 ACRE FIRST ABOVE WRITTEN. VS NO. 110 ANERS/DE LOT N.88*48:33"W. 904.98 5.89" 17' 28"W APPROVED: CERTIFICATE OF SURVEYOR ROAD R/W DAWN COUNTY N. 89 77 28 E. 16th CORNER DAWN MARQUARDT 1311.62 Examining Land Surveyor 7328 LS REGISTRATION No. 7328 S CISTERED. Registration No. 4130 REC - LOCATION POND PL Fd RR IRON PER C. OF S. NO I STATE OF MONTANA SECTION CORNER COUNTY OF LINCOLN Coral M. Cummence COUNTY CLERK AND RECORDER LEGEND O SET \$18'x24' REBAR WITH PLASTIC CAP STAMPED 173285" FOUND 5/8" REBAR '73285" PER C. OF S. NO. 2391 I hereby certify that all real property toxes and special assessments assessed and levied on the land to be divided have been paid. FOUND POINT AS NOTED Treasurant Lincoln County, Montana SCALE~1"=40 Marquardt Surveying, Inc. 285 1st AVE. EN. KALISPELL, MONTANA 59901 DA MESON P. F. NO.P.M. L516 RB PHONE (406) 755-6285 Sanitay testructione Removed 4.F. 7596 PHILLIPS

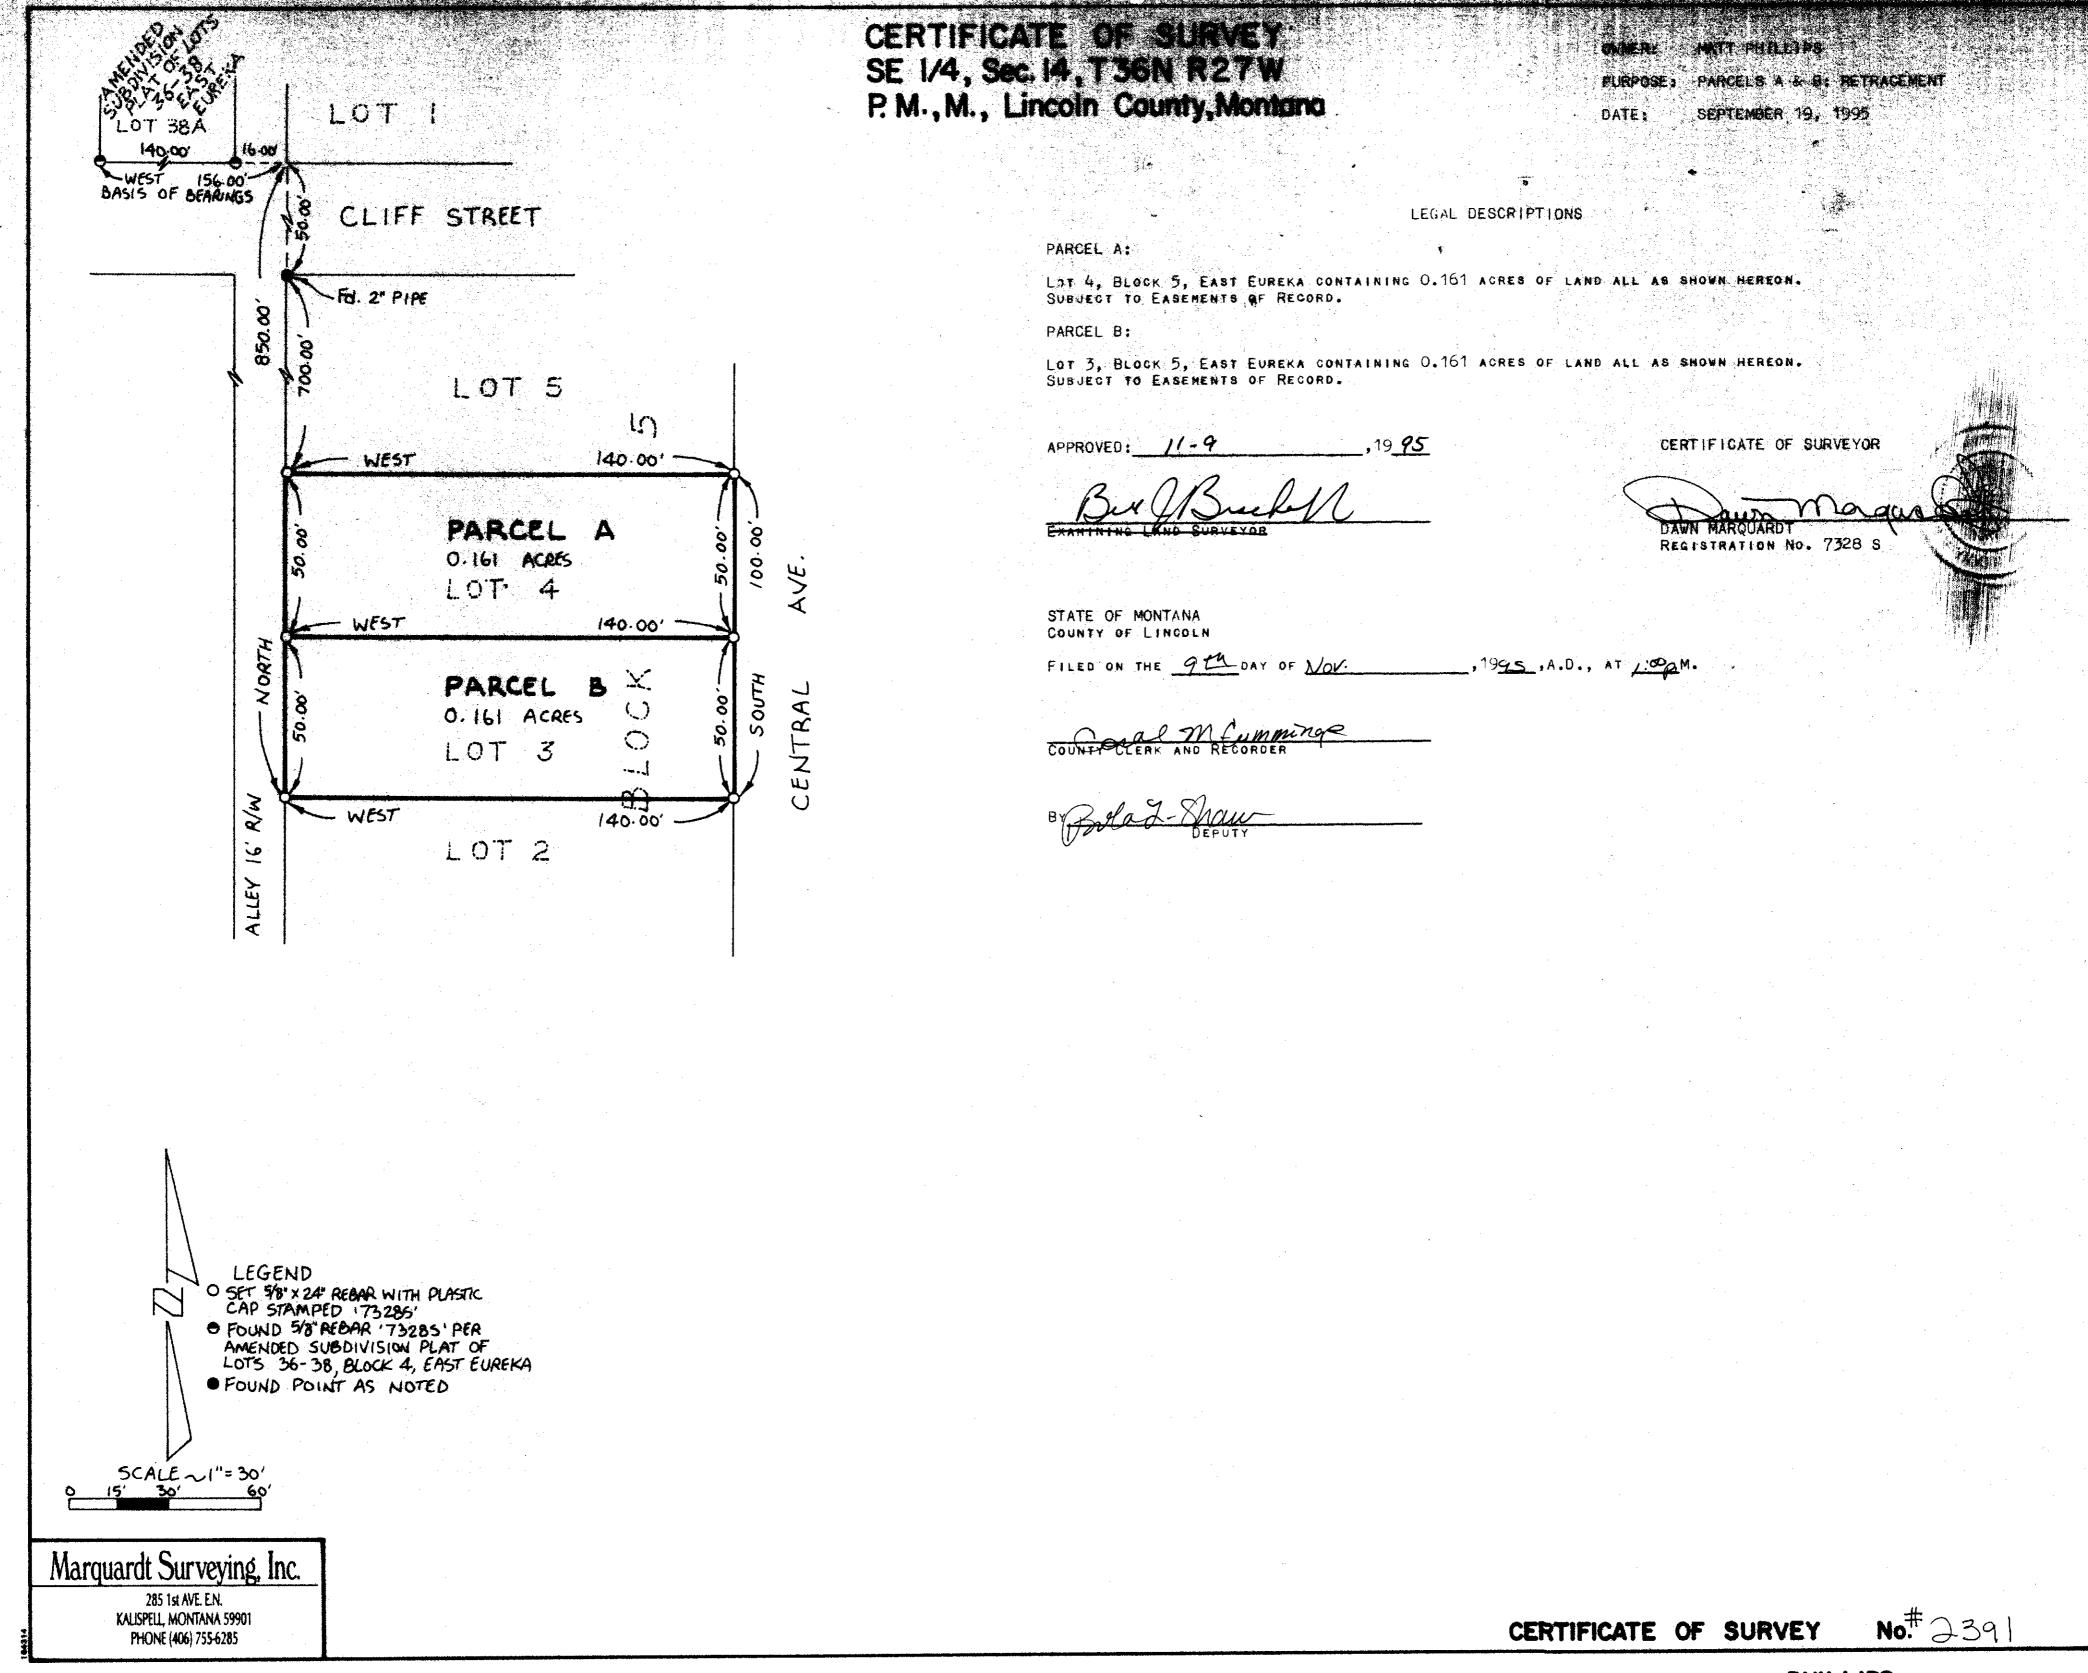

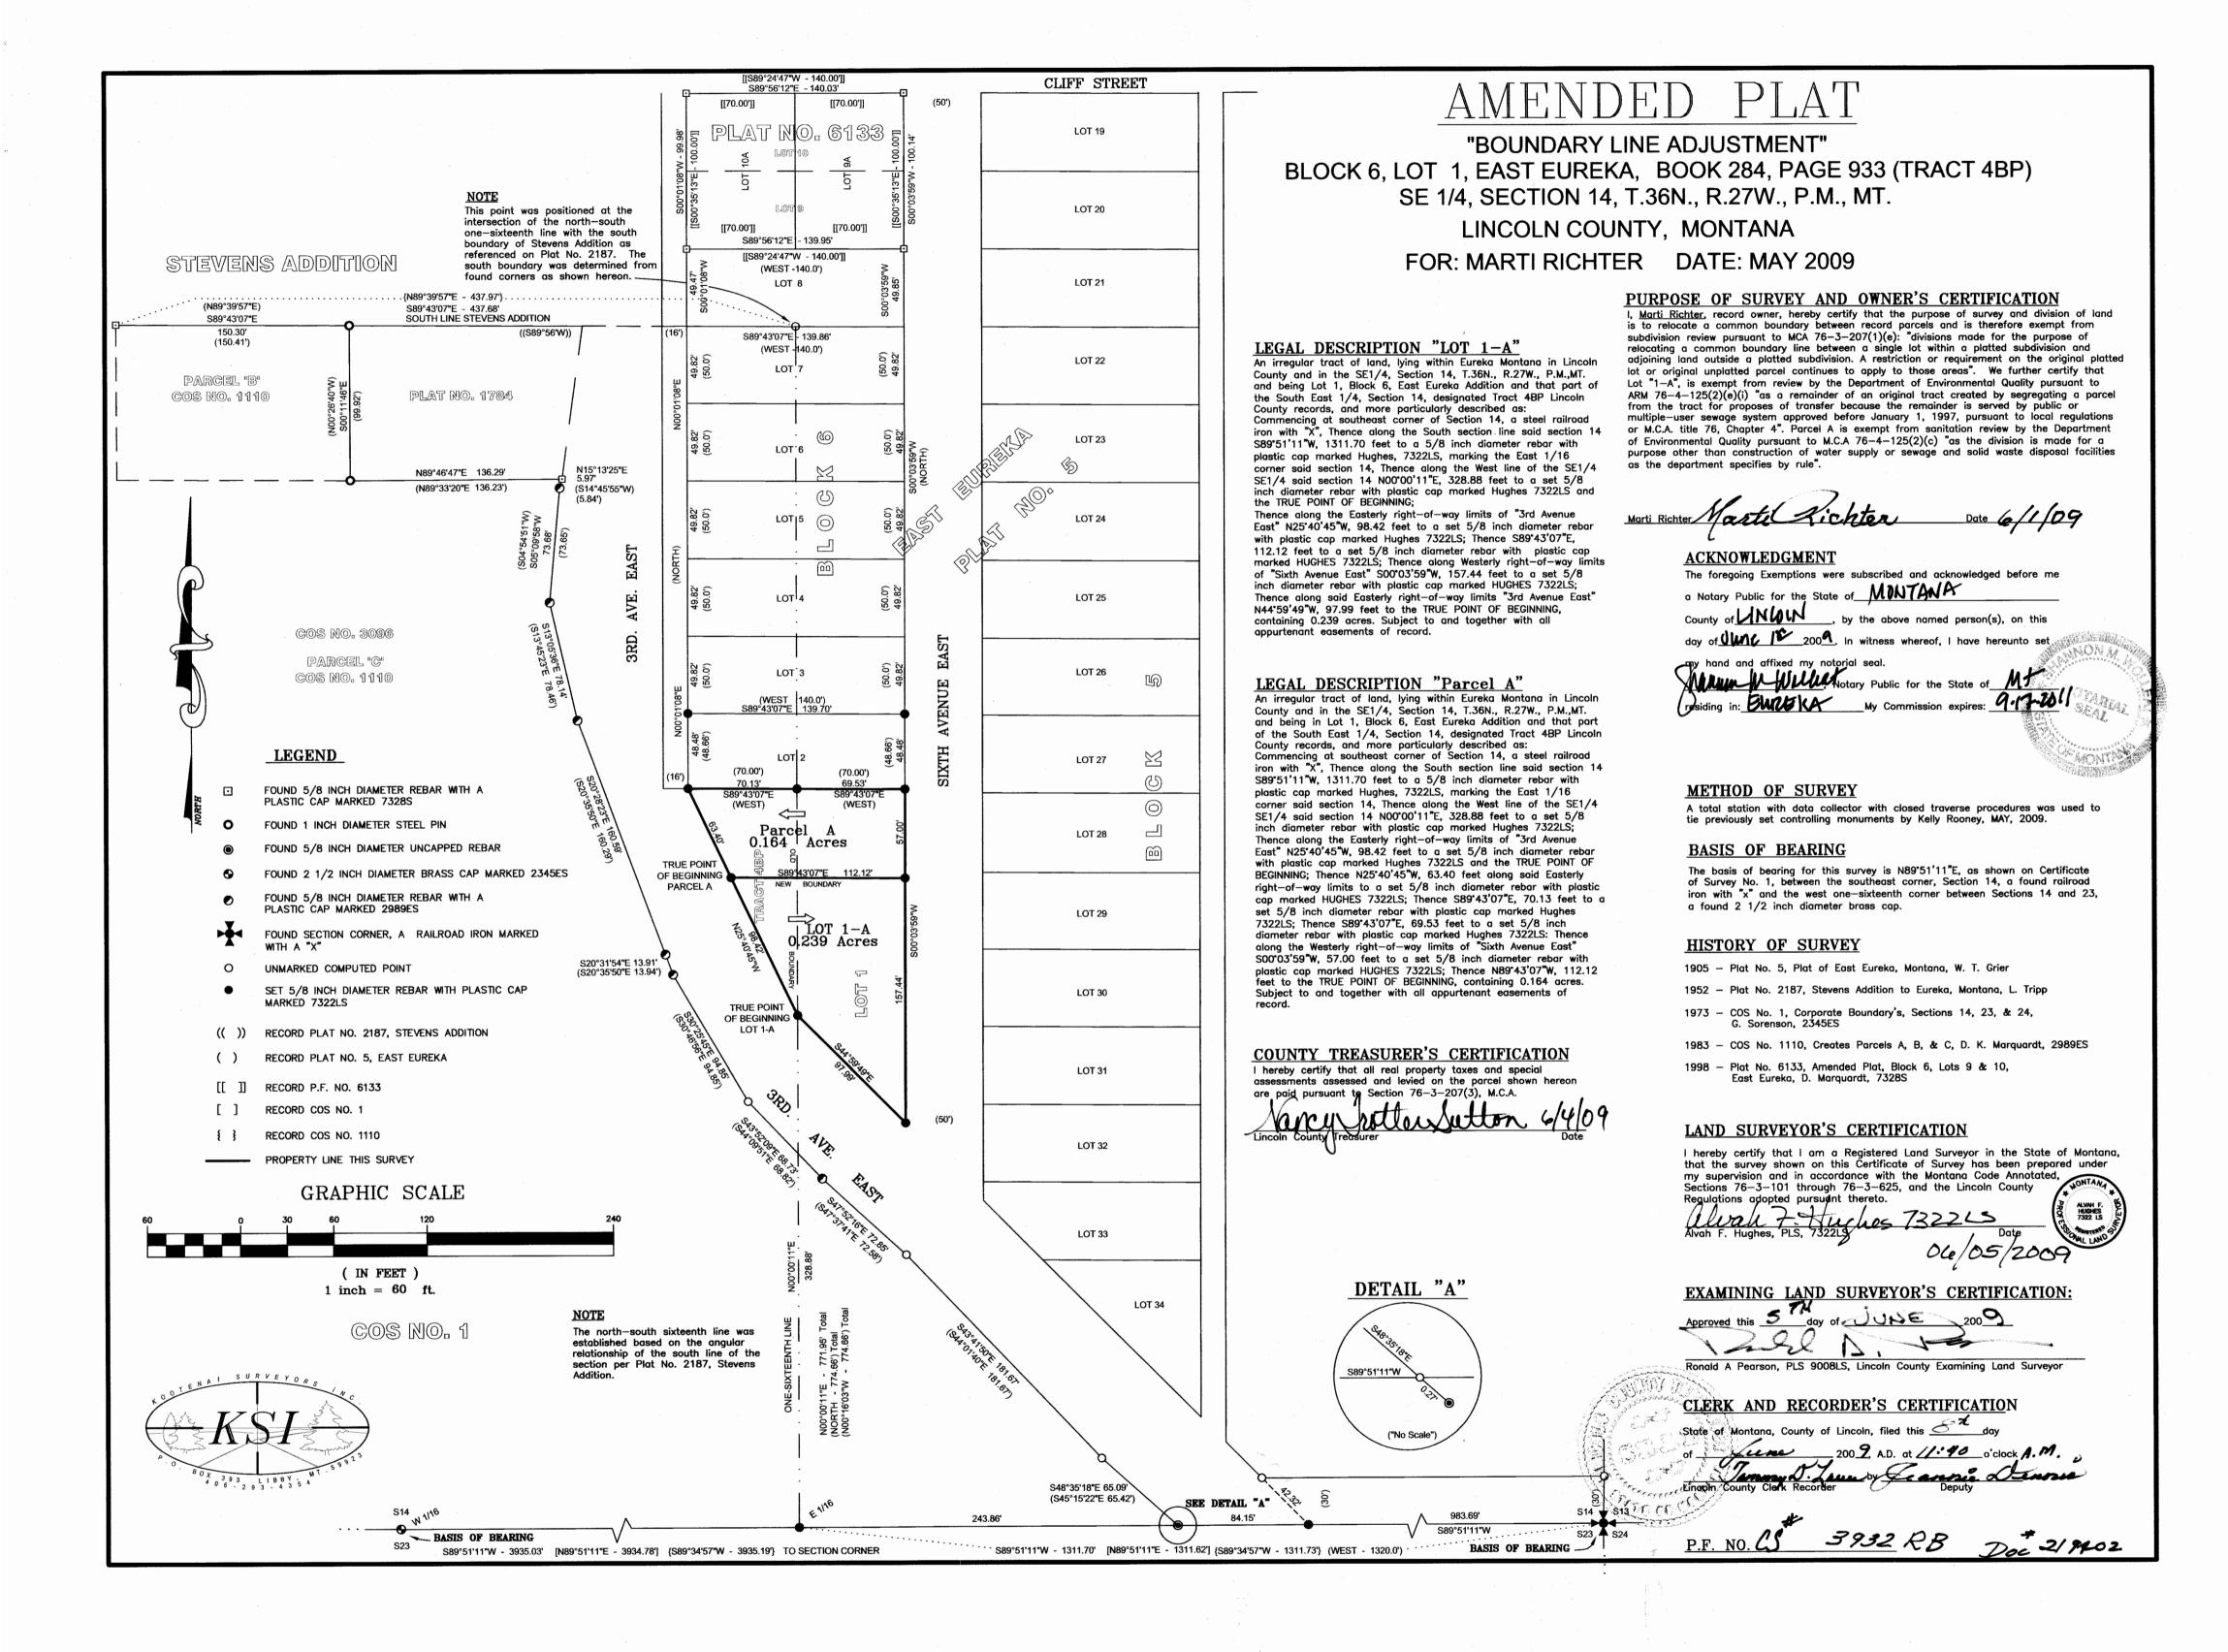

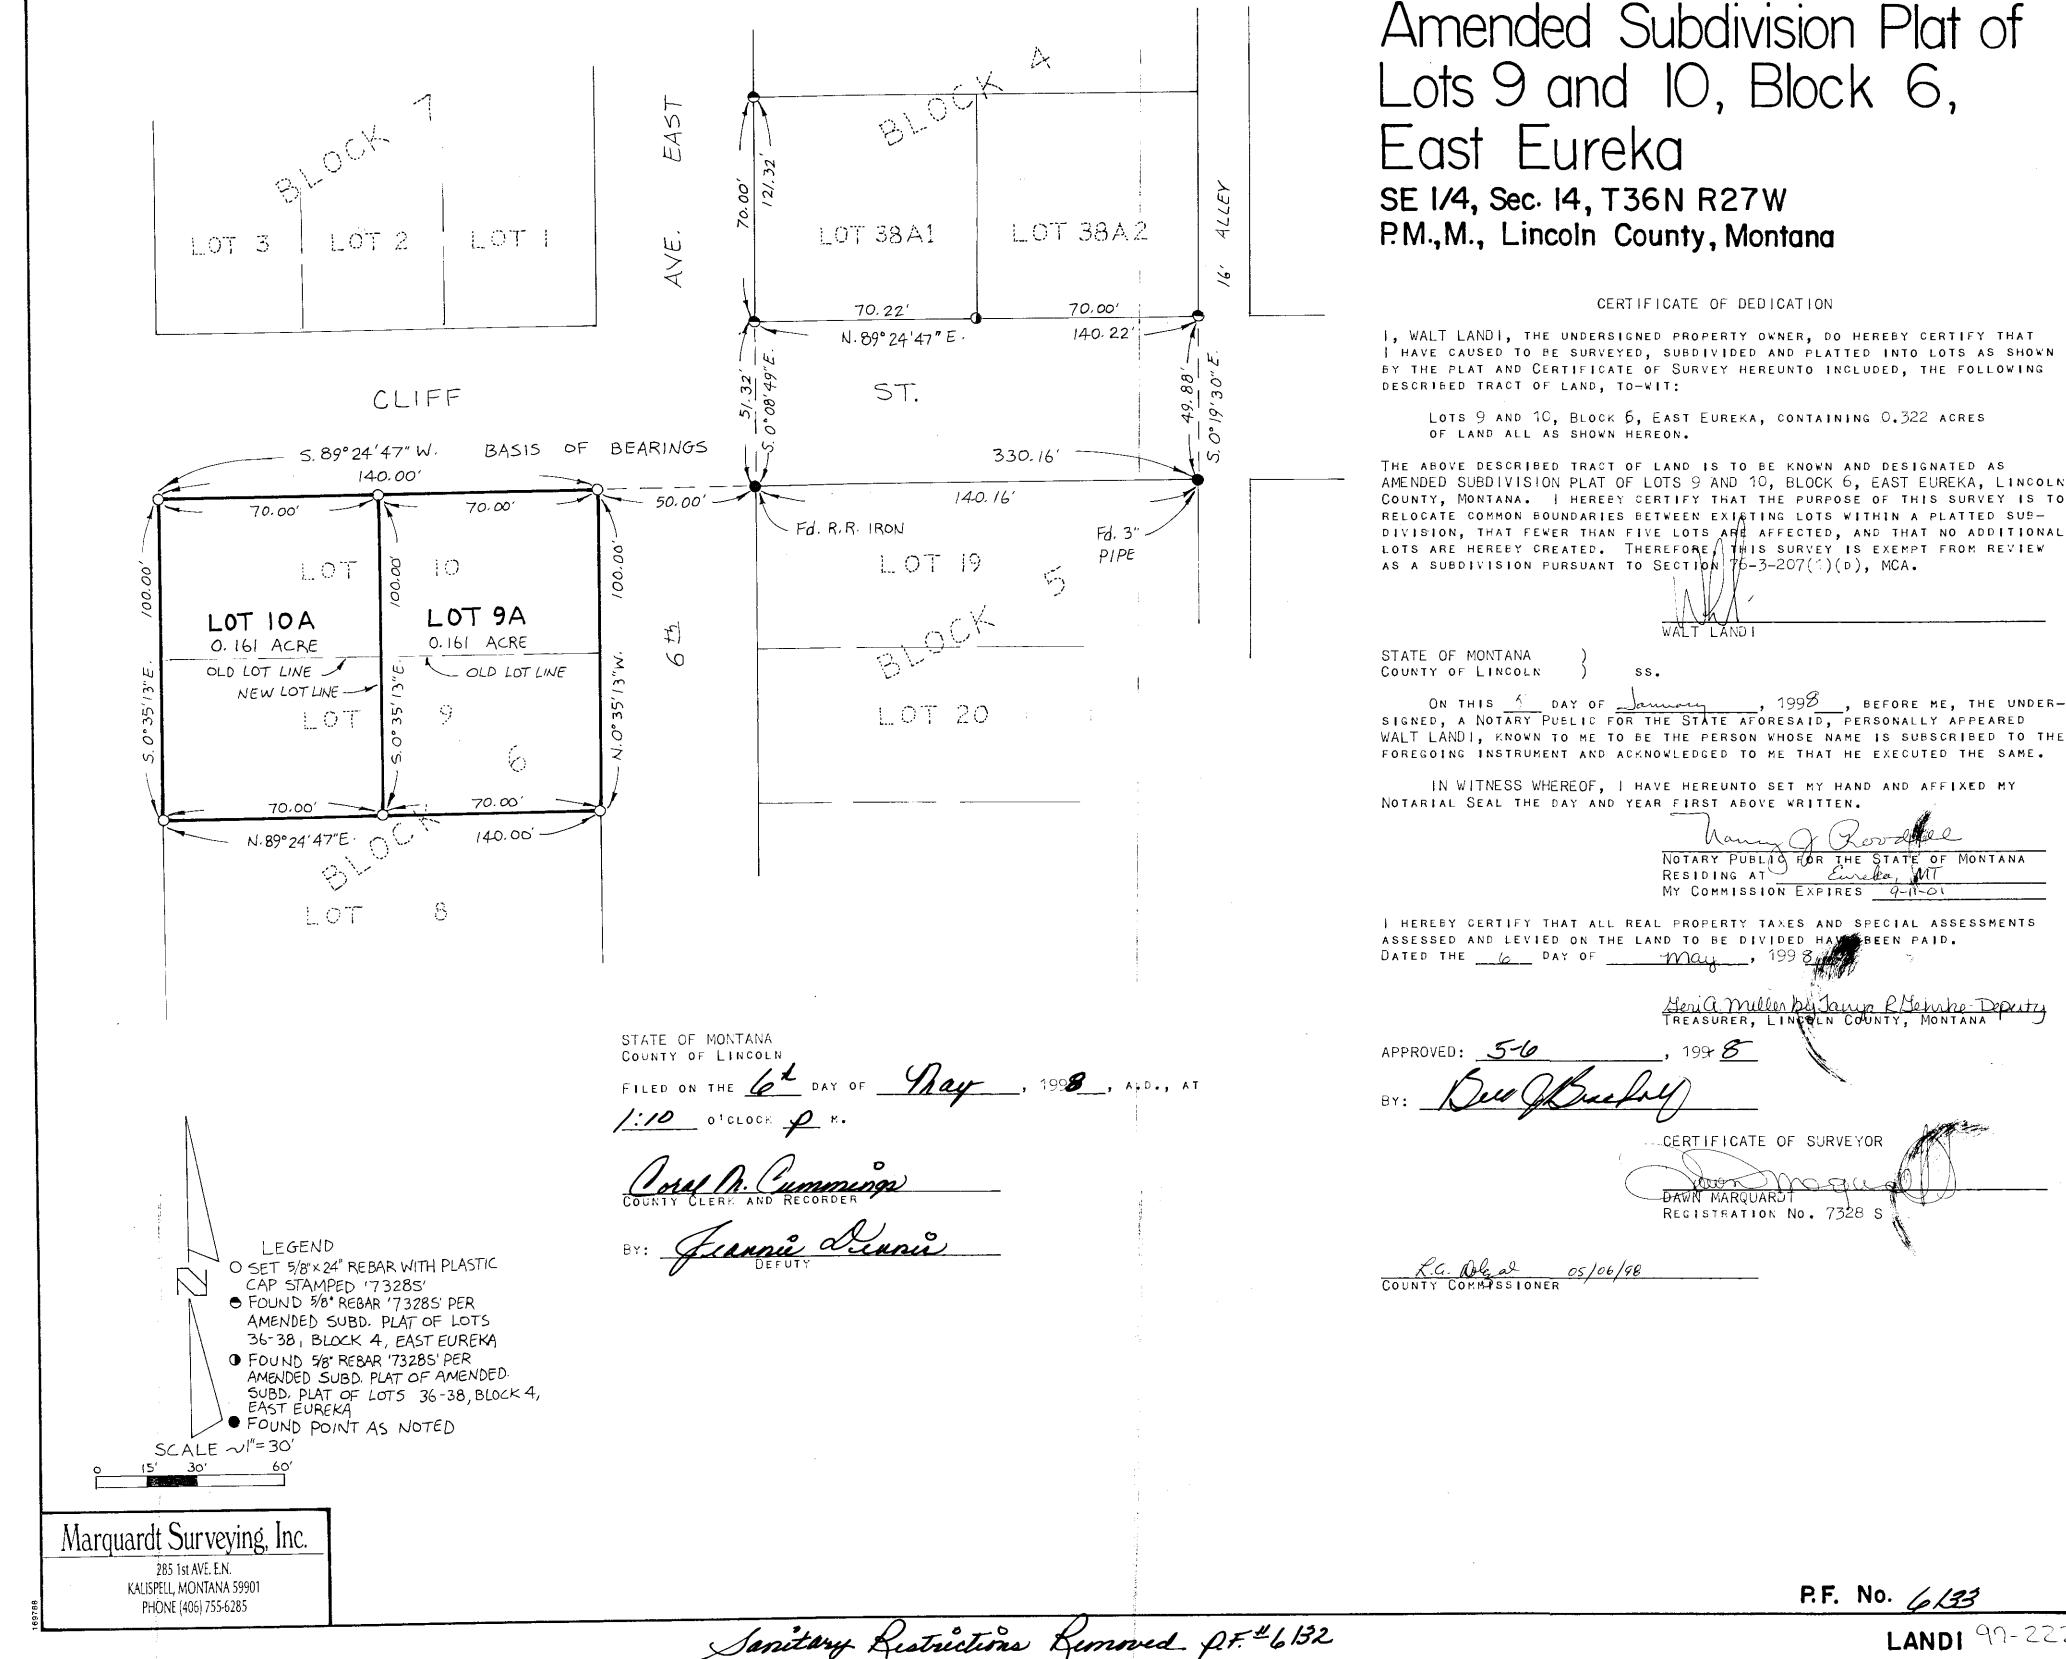

LANDI 97-222

OWNERS: JAMES D. LINDSAY, NANCY J. BEACH, GARY P. COX


SURVEY REQUESTED BY: RICK VREDENBURG

PURPOSE: BOUNDARY LINE ADJUSTMENT

DATE: NOVEMBER 12, 2007

THE AMENDED SUBDIVISION PLAT OF LOTS 1, 2 & 3 OF BLOCK 7, EAST EUREKA

SE 1/4 of Section 14, T36N R27W, P.M., M. Lincoln County, Montana

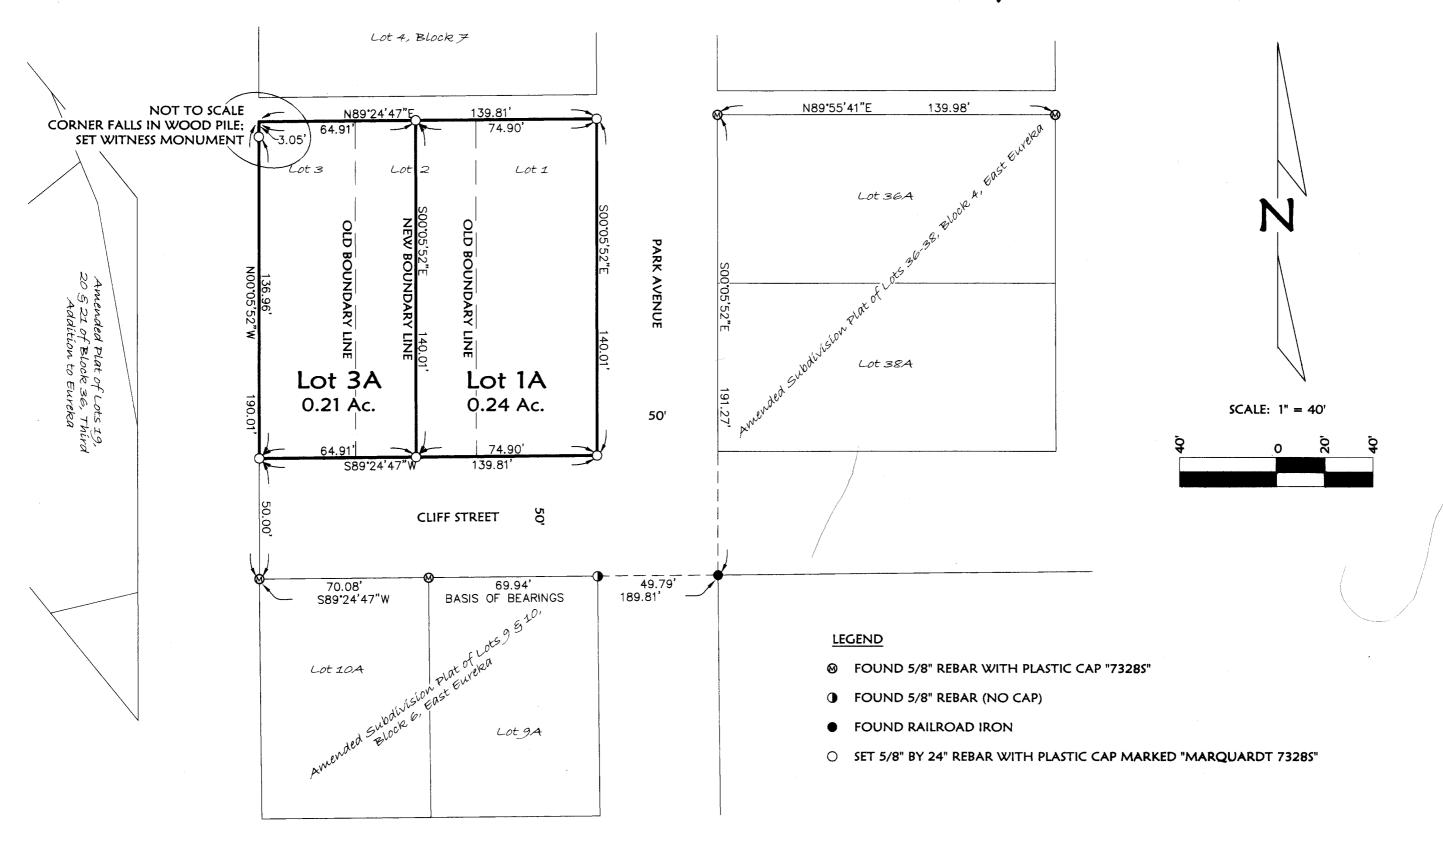

Legal Description Lots 1, 2 & 3, Block 7, East Eureka in the Southeast 1/4, Section 14, Township 36 North, Range 27 West, P.M., M., Lincoln County, Montana, containing 0.45 acre of land all as shown hereon. Subject to and together with easements of record.

The above described tract of land is to be known and designated as Amended Subdivision Plat of Lots 1, 2 & 3 of Block 7, East Eureka. We hereby certify that the purpose of this survey is to relocate common boundaries between existing lots within a platted subdivision, that fewer than five lots are affected, and that no additional lots are hereby created. Therefore, this survey is exempt from review as a subdivision pursuant to Section 76-3-207(1)(d), MCA We hereby certify that this division creates parcels of land that have no existing facilities for water supply, wastewater disposal, and solid waste disposal other than those that were previously approved by the reviewing authority under Title 76, chapter 4, part 1, or that were exempt from such review, if: no new facilities will be constructed on the parcels (Lots 3A & 1A);

and the division of land will not cause approved facilities to violate any conditions of approval, and will not cause exempt facilities to violate any conditions of exemption. Therefore, this division is exempt from review by the Department of Environmental Quality pursuant to ARM 17.36.605(2)(b)(i)&(ii).

SEAL

STATE OF Montana)

This instrument was signed and acknowledged before me on Jamuary 22, 200 8, by JAMES D. LINDSAY.

Printed Name: M. Kate Dievman Notary Public for the State of Moutava

Residing at Euro Ca MT My Commission Expires 10/10/2011

STATE OF MOUTCHE)

This instrument was signed and acknowledged before me on $\sqrt{uwary 22}$, 200 $\frac{8}{2}$, by NANCY J. BEACH.

Printed Name: M. Kete Dierman Notary Public for the State of Montana

Residing at Eureka, MT My Commission Expires 101/0

STATE OF Montana

County of Lincoln

This instrument was signed and acknowledged before me on $\frac{1a}{27}$, 200₁, by GARY P. COX.

Printed Name: M. Kute Dierway
Notary Public for the State of Montana Residing at Funda mt My Commission Expires 10/10/2011







NO SEARCH HAS BEEN MADE FOR EASEMENTS AFFECTING THIS PROPERTY AND THIS SURVEY DOES NOT PURPORT TO SHOW ALL APPURTENANT EASEMENTS.

Ronald A. Pearson Registration No. 9008LS

CERTIFICATE OF SURVEYOR

DAWN MARQUARDT Registration No. 7328\$



I hereby certify that all real property taxes and special assessments assessed and levied on the land to be divided have been paid.

Dated the 30 day of _______, 2008.


STATE OF MONTANA

Filed on the 30 day of April , 2008, A.D., at 2: 10 o'clock om.

		*
Instrument	Record No. 🚤	13998
PM #	6891	NB.

	Field Crew: BP	
Date: October 16, 2007	Revision Date: n/a	
Project Name: Zugel Vredenburg	Project Number: 07-146	
Filename: Working	Drawn By: Augusta	

OWNER: JOHN A. & FRANKIE A. FAMILY MARITAL TRUST PURPOSE: RETRACEMENT SURVEY CERTIFICATE OF SURVEY DATE: JANUARY 10, 2020 REBAR W/CAP STAMPED #2989ES c.o.s. #738 SE1/4, SEC. 14, T36N, R27W, P.M., M., LOTS 4 & 5 LINCOLN COUNTY, MONTANA BLOCK REBAR W/CAP STAMPED #2989ES EAST) AVENUE AVENUE LOTS 1-3 BLOCK 8 PARK 6TH (NKA LOT 1 LOT 26 LEGAL DESCRIPTION That portion of the Southeast one-quarter (SE1/4) of Section Fourteen (14), Township Thirty-six North (T36N), Range Twenty-seven West (R27W), Principal Meridian, Montana, ORCHARD STREET (NKA 3RD STREET EAST) Lincoln County, Montana, more particularly described as follows: N90°00'00"W 346.00'(M)(R) Lots Seventeen (17), Eighteen (18) and Nineteen (19) of Block Seven (7) of East Eureka, Montana, and containing 0.451 acres of land, gross measure, more or less. All N90'00'00"E 140.00'(M)(R) 40.00'(M)(R) 50.00'(M)(R) 50.00'(M)(R) as shown hereon. 50.00' 140.00'(M)(R) THIRD ADD. Subject to and together with all appurtenant easements of record. TO EUREKA 161 LOTS 20-22 AC. TOTAL AREA 0.451 AC.± 50.00'(R) 49.98'(M) 50.00'(R) 49.98'(M) 40.00'(R) **LEGEND** S89'59'54"W 140.00'(M)(R) 50.02 S89*55'11"W 139.94'(M) 140.00'(R) ALLEY FOUND REBAR W/CAP STAMPED #7328S N89°59'54"E 140.00'(M)(R) N89*55'11"E 139.93'(M) 140.00'(R) (UNLESS OTHERWISE NOTED) SET 24" X 5/8" REBAR W/PLASTIC CAP LOTS 23-35 STAMPED #15627LS LOTS 4-16 812.95'(M) 2.95'(M) 3.05'(R) S00'05'07"E COMPUTED POINT BLOCK 4 BLOCK 7 LOT 3A MEASURED DISTANCE 810.00'(R) NOT TO SCALE RECORD DISTANCE PER CITED SURVEYS HEREON NOW KNOWN AS S89'59'24"W 139.97'(M) 140.00'(R) S89°32'48"W 139.64'(M) 140.00'(R) ALLEY \$89°32'48"W 139.63'(M) 139.81'(R) 2 74.61'(M) 74.90'(R) 5/8" S89*59'24"W 139.97'(M) 140.00'(R) LOT 36A AMENDED SUBDIVISION PLAT 64.91'(R) CERTIFICATE OF SURVEYOR Tur Silom 2/11/2020 LOT 1A LOT 3A LOTS 36-38, BLOCK 4 AMENDED SUBDIVISION PLAT LOTS 1, 2 & 3, BLOCK 7 .09'(M) 136.96'(R) 140.04'(M) 140.00'(R) 5/8" REBAR STATE OF MONTANA County of Lincoln Filed on the 4th day of the A.D. at 1:49 o' clock Robin Burson SAM CORDI REGISTERED LAND SURVEYOR CLIFF STREET 974 COLORADO AVE. INSTRUMENT REC. NO 2010 (A 50' WIDE CITY STREET) P.O. BOX 323 NW COR. LOT 18, BLK.5 2" PIPE WHITEFISH, MT 59937 CERTIFICATE OF SURVEY NO. 4660 PHONE: (406)-862-9977

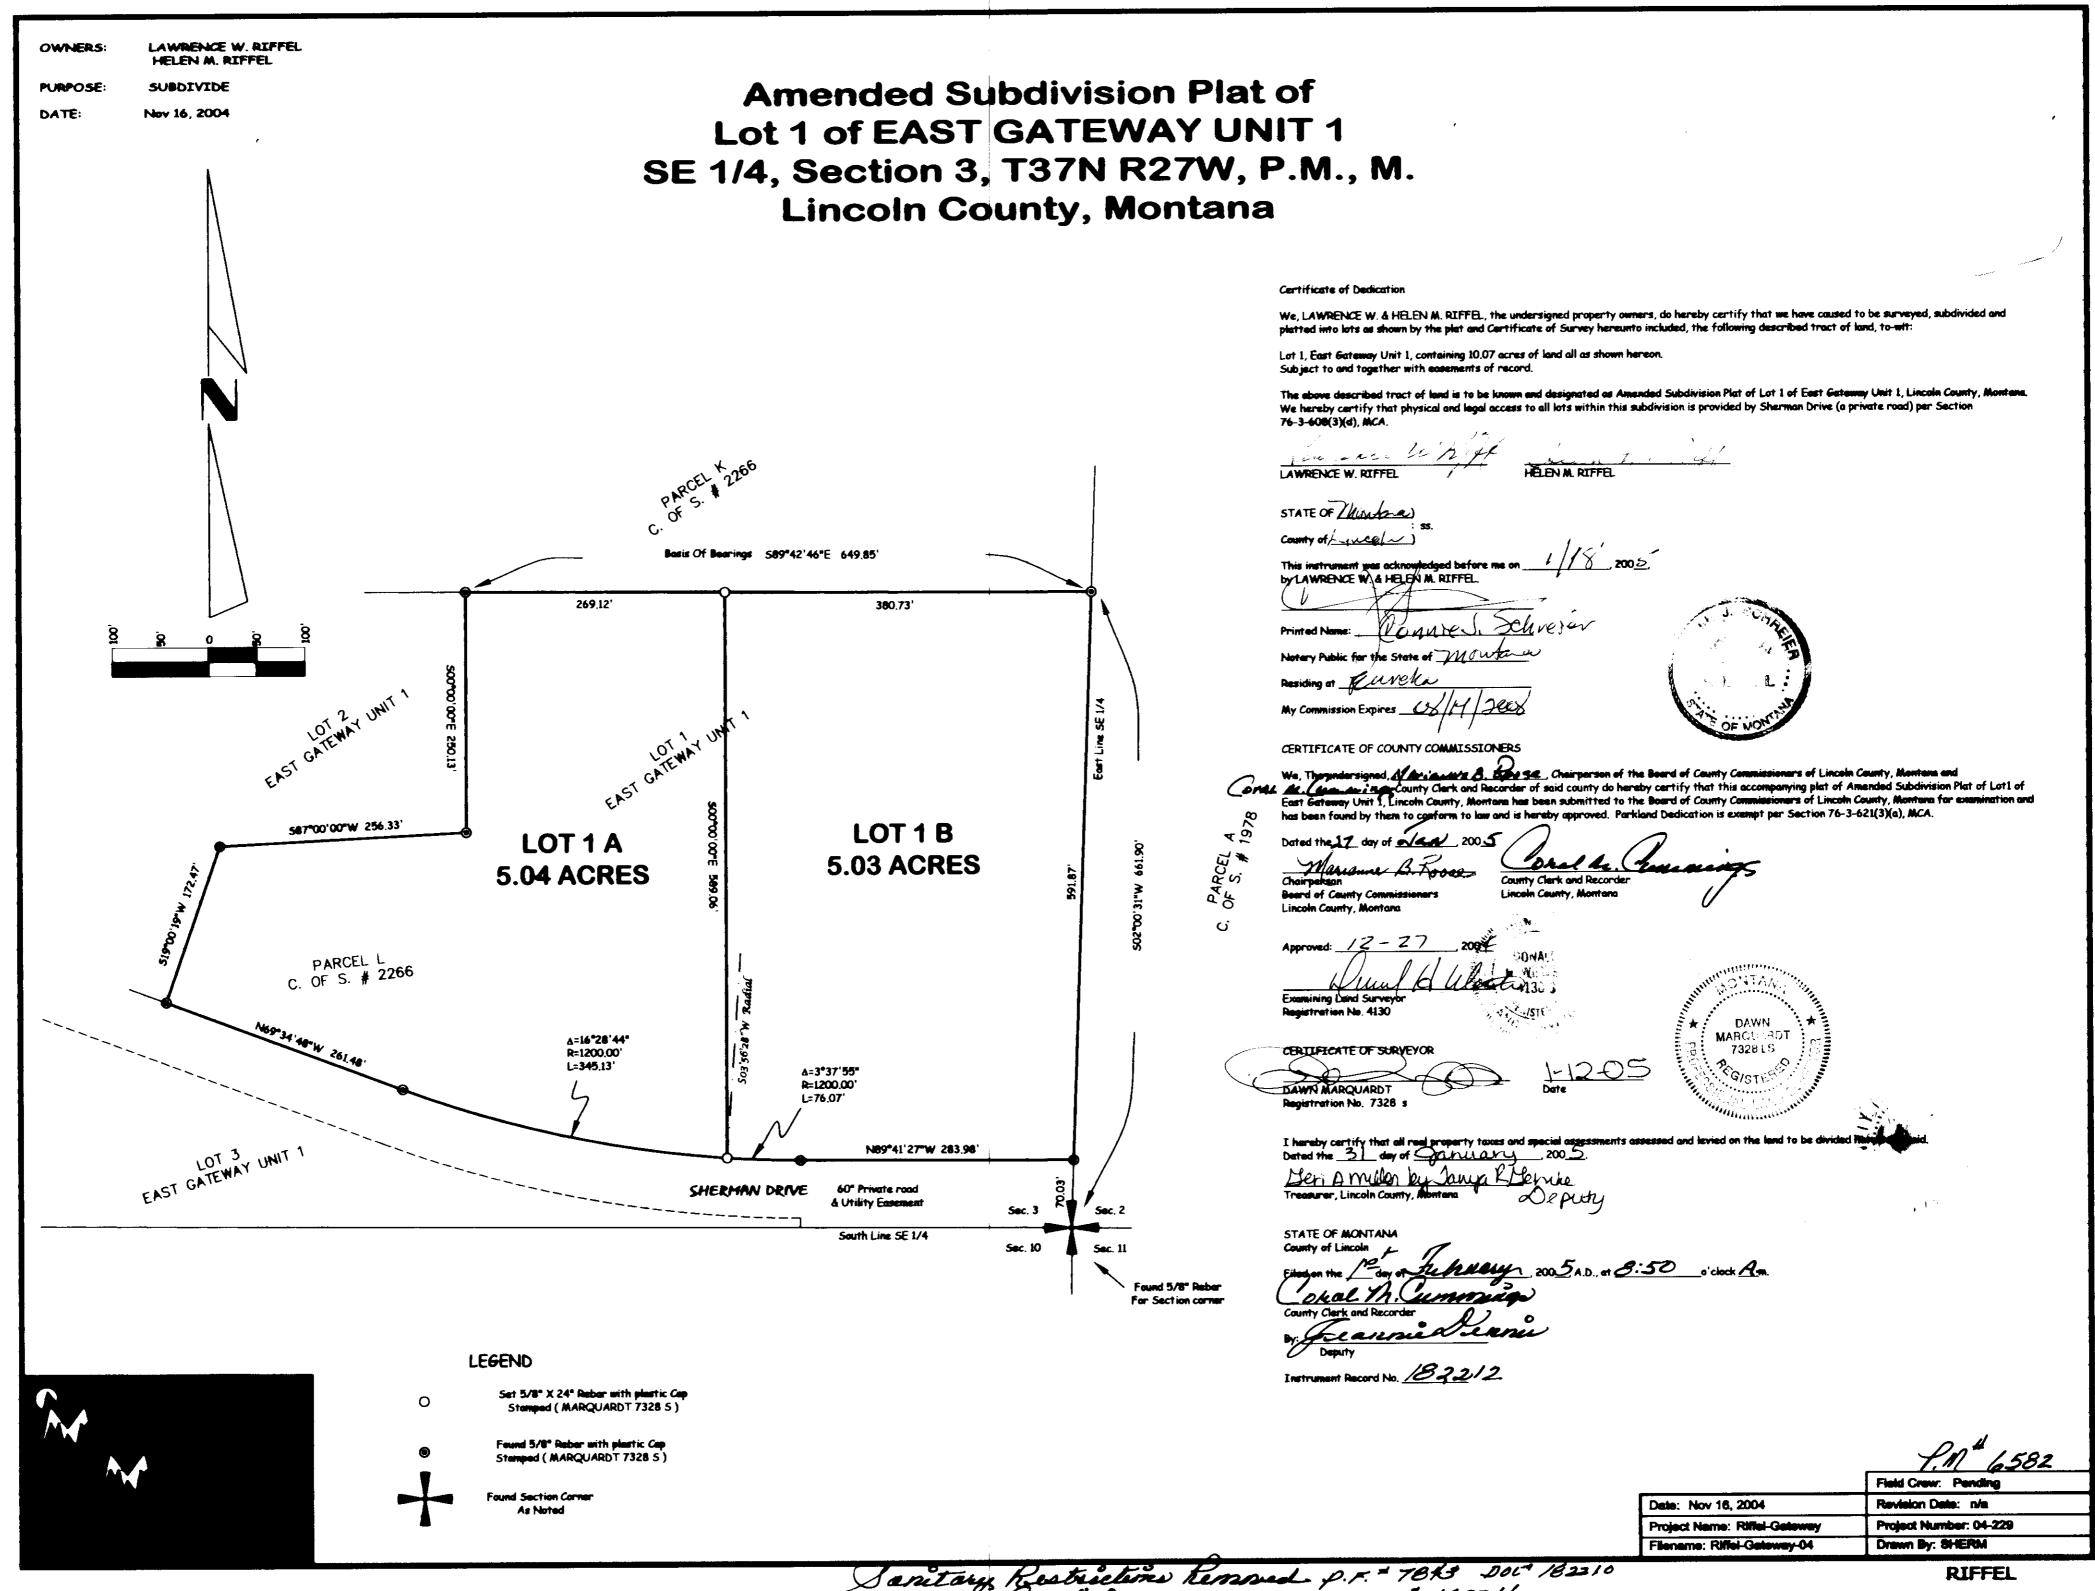

Sanitary, Restriction Removed p. F. = 7843 DOL 182210 Platting, Cestificate p. F. = 7844 DOC 182211 Coverante \$ 294/145 OWNERS:


Lawrence W. & Helen M. Riffel

PURPOSE:

直接之一。这一一点就是一个一个一个一种看着多多种情感的态度。这种知识的是是是一个人的一种

SUBDIVISION Feb. 18, 2003

Final Subdivision Plat of EAST GATEWAY UNIT 1 SE 1/4,Section 3, T37N R27W, P.M., M. Lincoln County, Montana

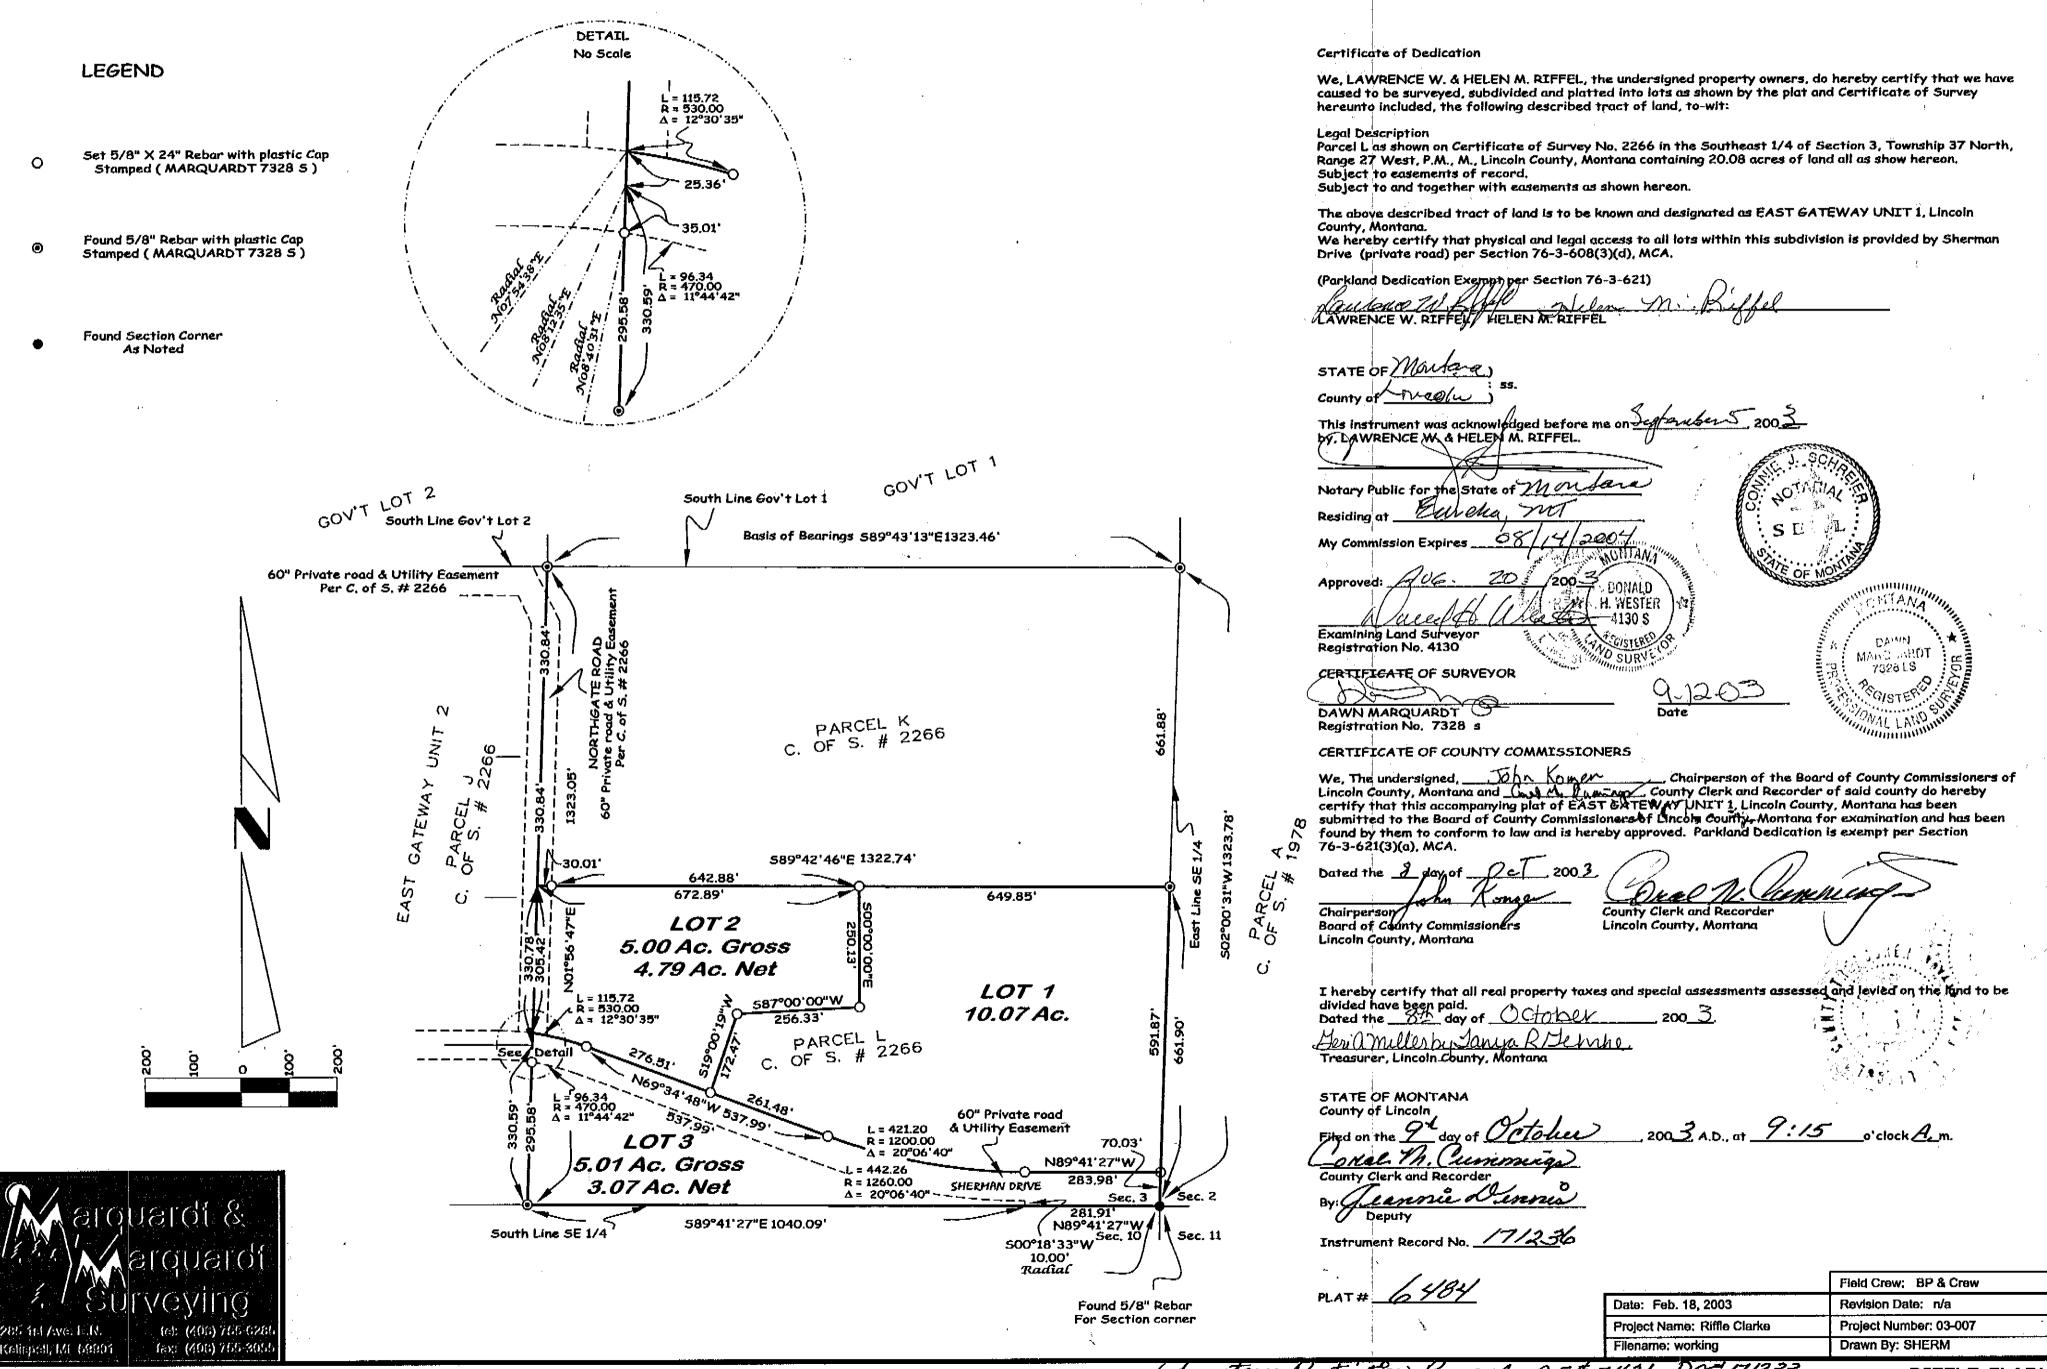

Sanitary Restriction Removed P.F. # 7431 Doc 171233

Platting Ceptificate P.F. & 7431 Doc 171234 UNIX

RIFFLE CLARKE

OWNERS:

Lawrence W. & Helen M. Riffel

PURPOSE: DATE:

SUBDIVISION

Feb. 18, 2003

arquardt &

fax: (406) 755-3055

285 1st Ave. E.N.

Final Subdivision Plat of **EAST GATEWAY UNIT 2** SE 1/4, Section 3, T37N R27W, P.M., M. Lincoln County, Montana

No Scale

L = 30.09 $\Delta = 3^{\circ}15^{\circ}10^{\circ}$


R = 530.00

589°41'11"E

L = 68.59 R = 470.00 Δ = 8"21"42"

LEGEND

- Set 5/8" X 24" Rebar with plastic Cap Stamped (MARQUARDT 7328 S)
- Found 5/8" Rebar with plastic Cap Stamped (MARQUARDT 7328 S)
- Found Section Corner As Noted

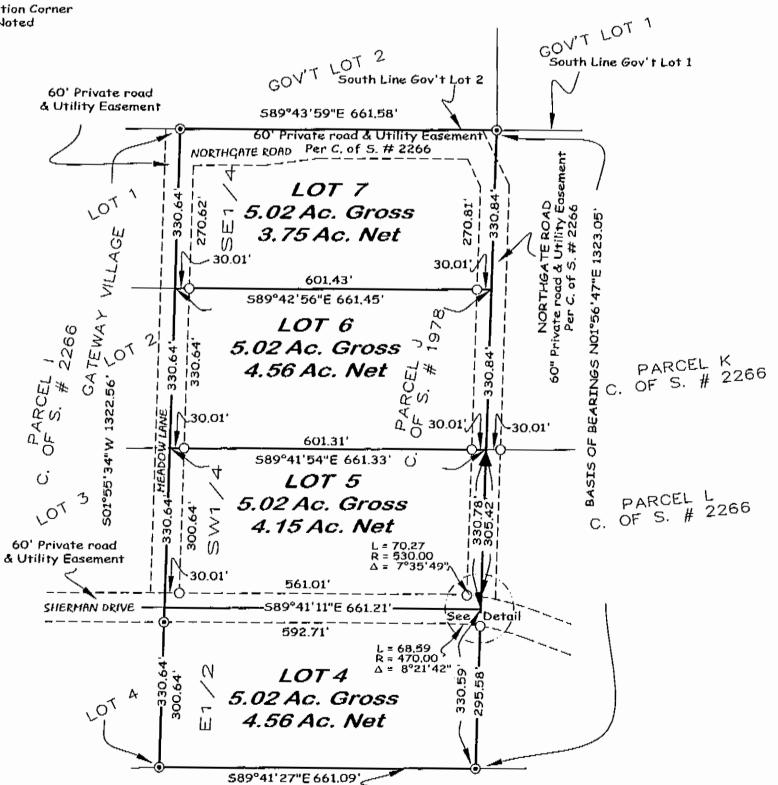

South Line SE 1/4

Certificate of Dedication

We, LAWRENCE W. & HELEN M. RIFFEL, the undersigned property owners, do hereby certify that we have caused to be surveyed, subdivided and platted into lots as shown by the plat and Certificate of Survey hereunto included, the following described tract of land, to-wit:

Parcel J as shown on Certificate of Survey No. 2266 in the Southeast 1/4 of Section 3, Township 37 North, Range 27 West, P.M., M., Lincoln County, Montana containing 20.08 acres of land all as show hereon. Subject to easements of record.

The above described tract of land is to be known and designated as EAST GATEWAY UNIT 2, Lincoln County,

We hereby certify that physical and legal access to all lots within this subdivision is provided by Sherman Drive (private road) per Section 76-3-608(3)(d), MCA.

(Paykland Dedication Fyémpt per Section 76-3-621) LAWRENCE W. RIFFEL HELEN M. RIFFEL

STATE OF Montage	ر	
Commence b-Traples		SS.

This instrument was acknowledged before me on September 5, 200 3 by LAWRENCE W. & HELEN M. RIFFEL.

Notary Public for the State of Montora Residing at Kingle, m.T. My Commission Expires _ 08 DONALD

CERTIFICATE OF SURVEYOR

Examining Land Surveyor Registration No. 4130

DAWN MARQUARDT Registration No. 7328 s

CERTIFICATE OF COUNTY COMMISSIONERS

We, The undersigned, _______, Chairperson of the Board of County Commissioners of Lincoln_County, Montana and ______, Chairperson of the Board of County do hereby certify that this accompanying plat of EAST GATEWAY UNIT 2, Lincoln County, Montana has been submitted to the Board of County Commissioners of Lincoln County, Montana for examination and has been found by them to conform to law and is hereby approved. Parkland Dedication is exempt per Section 76-3-621(3)(a), MCA.

Board of County Commissioners Lincoln County, Montana

County Clerk and Recorder Lincoln County, Montana

I hereby certify that all real property taxes and special assessments assessed and levied on the land to be divided Dated the Sto day of October

Monia Willer by house Metrice Toping Treasurer, Lincoln County, Montana

STATE OF MONTANA

By Francis Sinnis

Instrument Record No. 12/24


PLAT #_6485

	Field Crew: BP & Crew
Date: Feb. 18, 2003	Revision Date: n/a
Project Name: Riffle-Clarke	Project Number: 03-007
Filename: working	Drawn By: SHERM

732d i 3

Sanitary festrection Kenewed P.F. 7434 DOC 171238
Platting Certificate P.F. 7435 DOC 171239
Notioned Uleed Plan P.F. 7450 DOC# 171240

EAST LIBBY ACREAGE

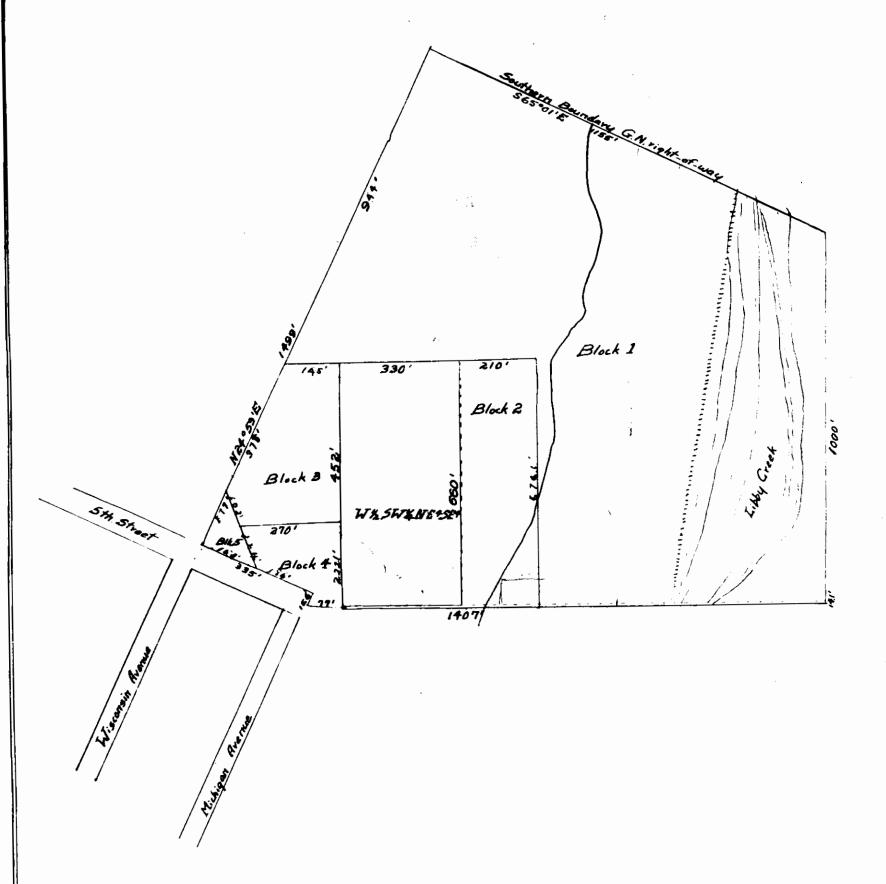

Scale 150'=1"

CERTIFICATE of DEDICATION

I, Mary E. Barrett, have caused to be surveyed and platted into tracts and blocks the following described tract of land.

Beginning at the Southeast corner of Lot 7 (NE 4 SE4) in Section 3 township 30 north range 31, west of Montana Principal Meridian, a point on the line common to sections 2 and 3 of said township and range, thence along the Section line southerly 14.1 feet to a point, thence along a line bearing westerly and being the north boundary line of a County road and lying parallel with the south boundary line of said Lot I, for a distance of approximately 1407 feet to a point, thence along an easterly boundary line of East Libby bearing North 24 degrees 59'east-15.6 feet distance to a point, thence along a north boundary line of said East Libby bearing north 65 degrees 01' west - 335 feet to a point on the northerly boundary line of East Libby from which the northwesterly corner of Block 4 of said East Libby bears South 24 degrees 59' west - 60 feet; thence north 24 degrees 59 East along a continuation of the Easterly line of Wisconsin Avenue a distance of 1499 feet to a point of intersection with the southerly boundary line of the Great Northern Railway right-of-way, thence along the said Great Northern Railway right-of-way line bearing South 65 degrees 01 East a distance of approximately 1155 feet to a point, thence bearing southerly along the line common to Sections 2 and 3 for a distance of 1000 feet more or less to the place of beginning. Subject to a railroad location leased by the Libby Realty Company to the Libby Lumber Company and which is referenced by the lease recorded on page 63 of Book 39 and later referred to on page 605 of same book 39 of Miscellaneous Real Estate Records of Lincoln County, Montana Reserving and excepting however a portion of the above described tract described as the west half of the southwest quarter of the northeast quarter of the southeast quarter Section 3 of the above mentioned township and range, heretofore deeded and conveyed. The above described tract of land containing an area of 31 acres, more or less Mary E. Barrett

State of Montana & s.s. County of Lincoln

On this the 3th day of October 1935 before me, Clerk of District Court in and for Lincoln County, State of Montana, personally appeared Mary E. Barrett known to me to be the owner of the above land and that she executed the foregoing instrument and acknowledged to me that she executed the same.

In witness whereof I have hereunto set my hand and affixed my seal the day and year in this certificate above written.

State of Montana } ss.

Fred & Clark Court

I, S.G. Ratekin, County Surveyor in and for Lincoln County, State of Montana, do hereby and on oath state that during the month of September 1935 did from records and measurements make the annexed plat.

Subscribed and sworn to before me this the 9th day of October 1935.

State of Montana) ss. County of Lincoln S

Fred & Clark Court

County of Lincoln S

We, Les Kensler, Ray Frost and A.M. Hoffman, County Commissioners in and for Lincoln

County, State of Montana, do hereby certify that at a meeting of the Board of County Commissioners

of said County, held on the 9th day of October 1935, the annexed plat of East Libby Acreage was

examined and approved.

In witness whereaf we have hereunto set our hands and coused the seal of Lincoln County.

Montana, to be affixed on this the 9th day of October 1935.




Altest.

Chairman.

Comissioner.

Comissioner

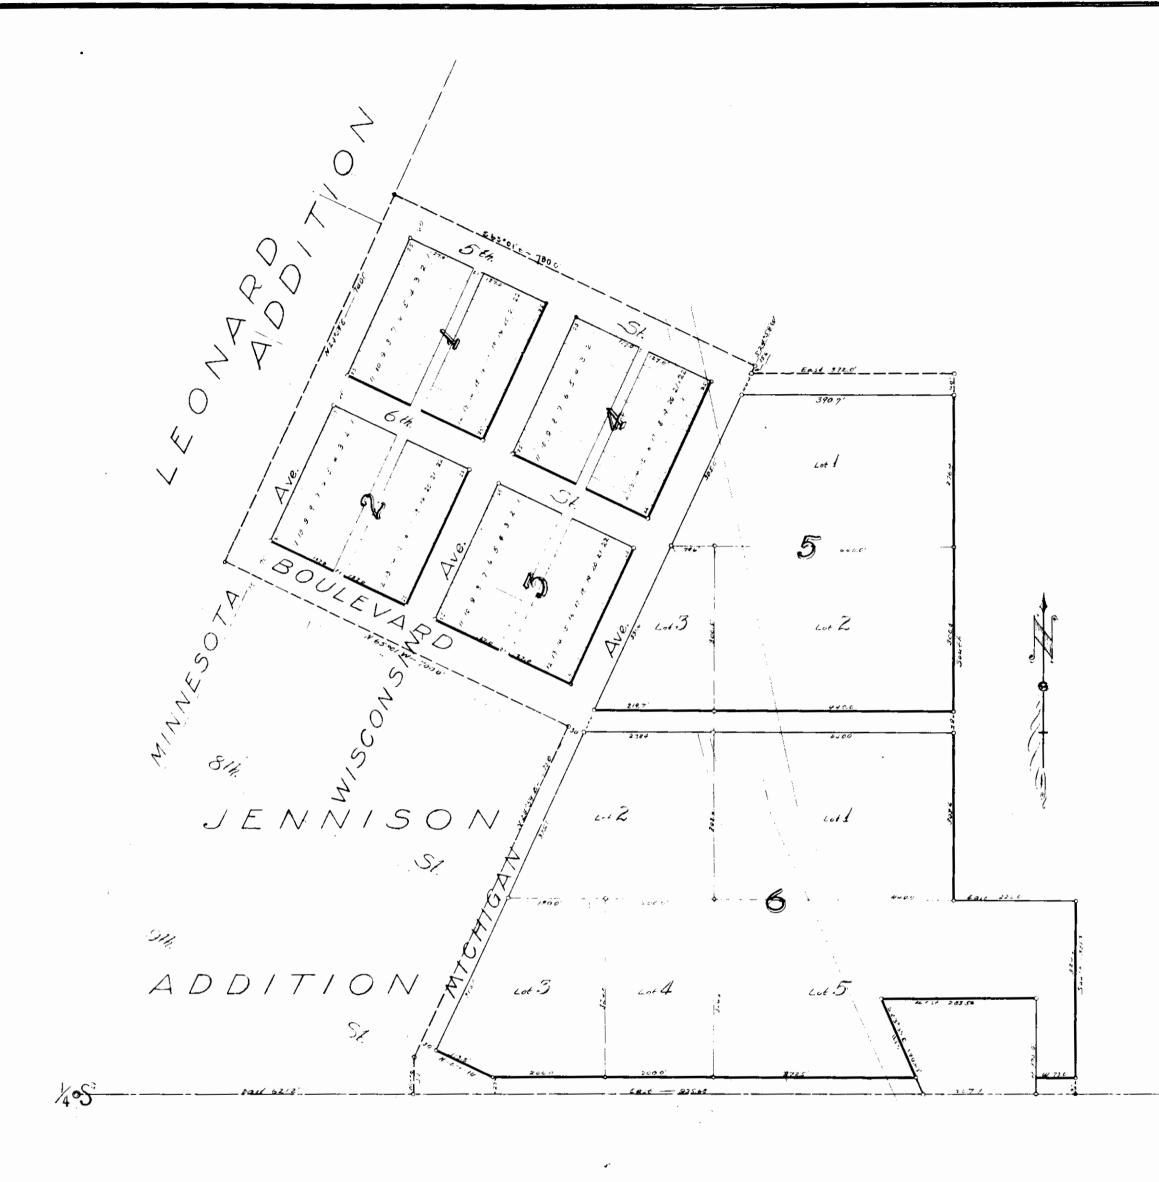

Section 3, T30N, R3IW, M.P.M. Scale is 11 = 100 FL

Gertificate of Dedication

State of Montana County of Linean S.S.

Libby Really Company, a Gooporo tion existing and doing have and in her set to Virtue of the Laws of the state of Montana, through John Johanson its dais of ded and qualified tree President has caused to be surveyed blatfed and subdivided, int lit. thick, and streets as shown by the accompanying plat and certificate of survey because annexed, the following described land to wit: Boginning at a point ourse First from the south 1/4 corner, of Section 3, 1 30M, 1231 W. M.P.M. can Horth 57.014, thence 112, 11x. 675.0 Pt. Thence 165001 W. - 7000 ft. Thence 112439 E. 740.011 thones 365 core 130,000, then a stargent 15.6 H. Thence East 372.0 Cl, thence South 9605 Af. Thence Boast 225011, thence South 357.314 thence West 73.0th, thence Morth 175.0ft, thence West 283.5ft, thence 323.35 & 190.64t Thence 35.51 4 cm. " mar West 435 68H. to the place of boginning.

all land included in the streets, avenues and alleges are dedicated to the public forever. Said track of land to be known and dedicated as Cart Lilly.

On witness whereof, said Libby Really Company has caused this Vice President and it's corporation sed officed thereto. Achn fehanson

State of Montana) County of Lincoln \SS

on this 1st day of October a.D. 1923 before me D.P. Boyle a Motory Public for the State of Montana personally appeared John Johanson duly elected and qualified Vice President of Libby Really Company a terperation existing and doing busines under and by virtue of the laws of the State of Montana himun to me to be the person whose name subscribed to the above contituente of dedication and acknowledged to me that he executed the same.

In witness whereof I have hereunte set my hand and efficiel my Motarial real the day and year in this exchificule Aret above weithen. D.P. Boylo

Notary Public for the State of Montana Residing at Libby Montana My Commission expires august 11th 1920

Engineers Gertificate

State of Montana Gounty of Lincoln

O Starley S. Graig a civil Engineer and surveyor do hereby certify that between the 19th and zeth day's of March 1923, I made an accurate and carelle survey of that track of land in vaced in East Litty, as shown by the annexed plat that such survey was made in conformity with sections 4900 to 400 of the various codes of Montana and acts amendatory thereto; that legal monuments were set at the intersections of the center lines of all streets and overwes as shown on the annexed polat marked thus +

Thanky S. Fraig Entereded and sworn to before no this second day of april a. D. 1923.

> 1.W. Barrott Motory Bublic for the State of Montana. Hisiding at Libby Montana My Compression

Commissioners Certificate of Approvat

Diale of Montana County of Lincoln 5.5.


We, H. E. Brink, J. W. Croft and Vranh P. Gavey, the Board of Gunty Commissioners of the said Vincoln County, in the State of Montana de hereby could that the annexed plat of East Libby was examined and appreced by

Attest:

Louis J. Monch.

J.W. Coolf Chairman H. D. Gavey Commissioner H. E. Brink

Ira 6 mithe

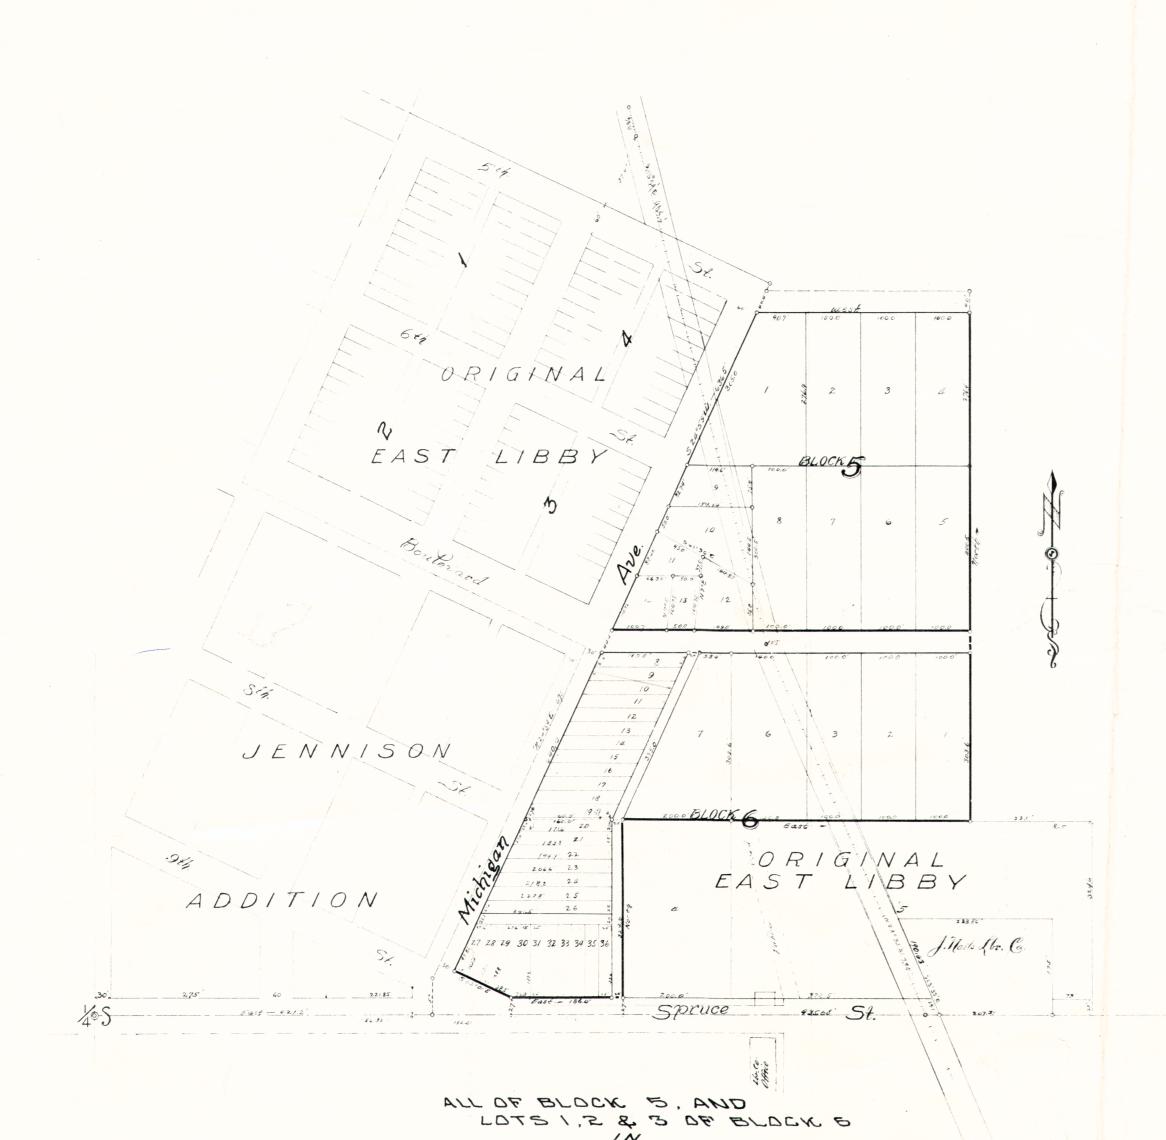

SECTION 3, T30N, R3IW, M.P.M.

Scale is 1 = 100 Ft

Certificate of Dedication

State of Montana County of Lincoln Libby Really Company, does hereby certify that it has caused to be surveyed, subdivid and platted into lots. blocks and alleys, as shown by the plat and certificate of survey hereunto annexed the following described tract of land situated lying and being in the

Southeast quarter of Section 3, Township 30 North, Range 31 Wast, M. P.M., and in the County of Lincoln and State of Montana to-wit; All of Block 5, and Lots 1, 2 and 3 of Block 6 in the original Plato of Bast Libby, Montana, to be known and designated as the amended Plat of Bast Libby and the lands included in all Streets, avenues and alleys shown on said plat are hereby granted and donated to the use of the public forever.

Dated, this 3rd day of December A.D. 1925 Litty Realty Company attest:

J. M. Barratt Secretary of Treasurer

Signed John Johanson.

State of Montana County of Lincoln }

On this 3rd day of December A.D. 1925 before me M.D. Rousland a Notary Public for the State of Montana, personally appeared john Johanson known to me to be the Vice President of the Libby Realty Company, the Corporation that executed the foregoing Certificate of Dedication and acknowledged to me that such corporation executed

In witness whereof, I have hereunto set my hand and offixed my official seal the day and year first above written

Notary Public for the State of Montana. Residing at Libby Montana. My Commission expires December 3/4 1925

Engineers Gertificate

State of Montana S.S.

I, Dra C. Miller, a Civil Engineer and Surveyor, do hereby certify that between the 10th and 24th days of november A.D. 1925, I made a careful and accurate survey of that tract of land embraced in the Amended Plat of East Libby, Youtana as shown by the annexed plat, and that such survey was made in conformity with sections 3465 to 3478 of the revised Codes of Montana, that legal monuments were set at the intersections of the centerlines of all streets and avenues as shown on the annexed plat marked thus; +

Signed- Ora CMiller Subscribed and sworn to before me this 3th day of December A.D. 1925 Signed- M.D. Rouland Notary Public for the State of Montana Residing at Libby Montana My Commission expires December 31st 1925

Commissioners Gertificate of Approval

State of Montana) County of Lincon \5.5.


We 1. W. Groft, F. P. Garey and H.E. Brink, the Board of Commissioners of the said Lincoln Courty, in the State of Montana, do hereby certify that the annexed Amended Plat of Bast Libby, Montana. was examined and approved by us on the The day of December A.D. 1925.


Signed - J.M. Croft, Chairman of Board F. P. Garry Commissioner . H.E. Brink

Louis S. Klench County Clerk & Recorder

Approved, Fra C. Miller Lincoln Country Surveyor

tra 6 Niller

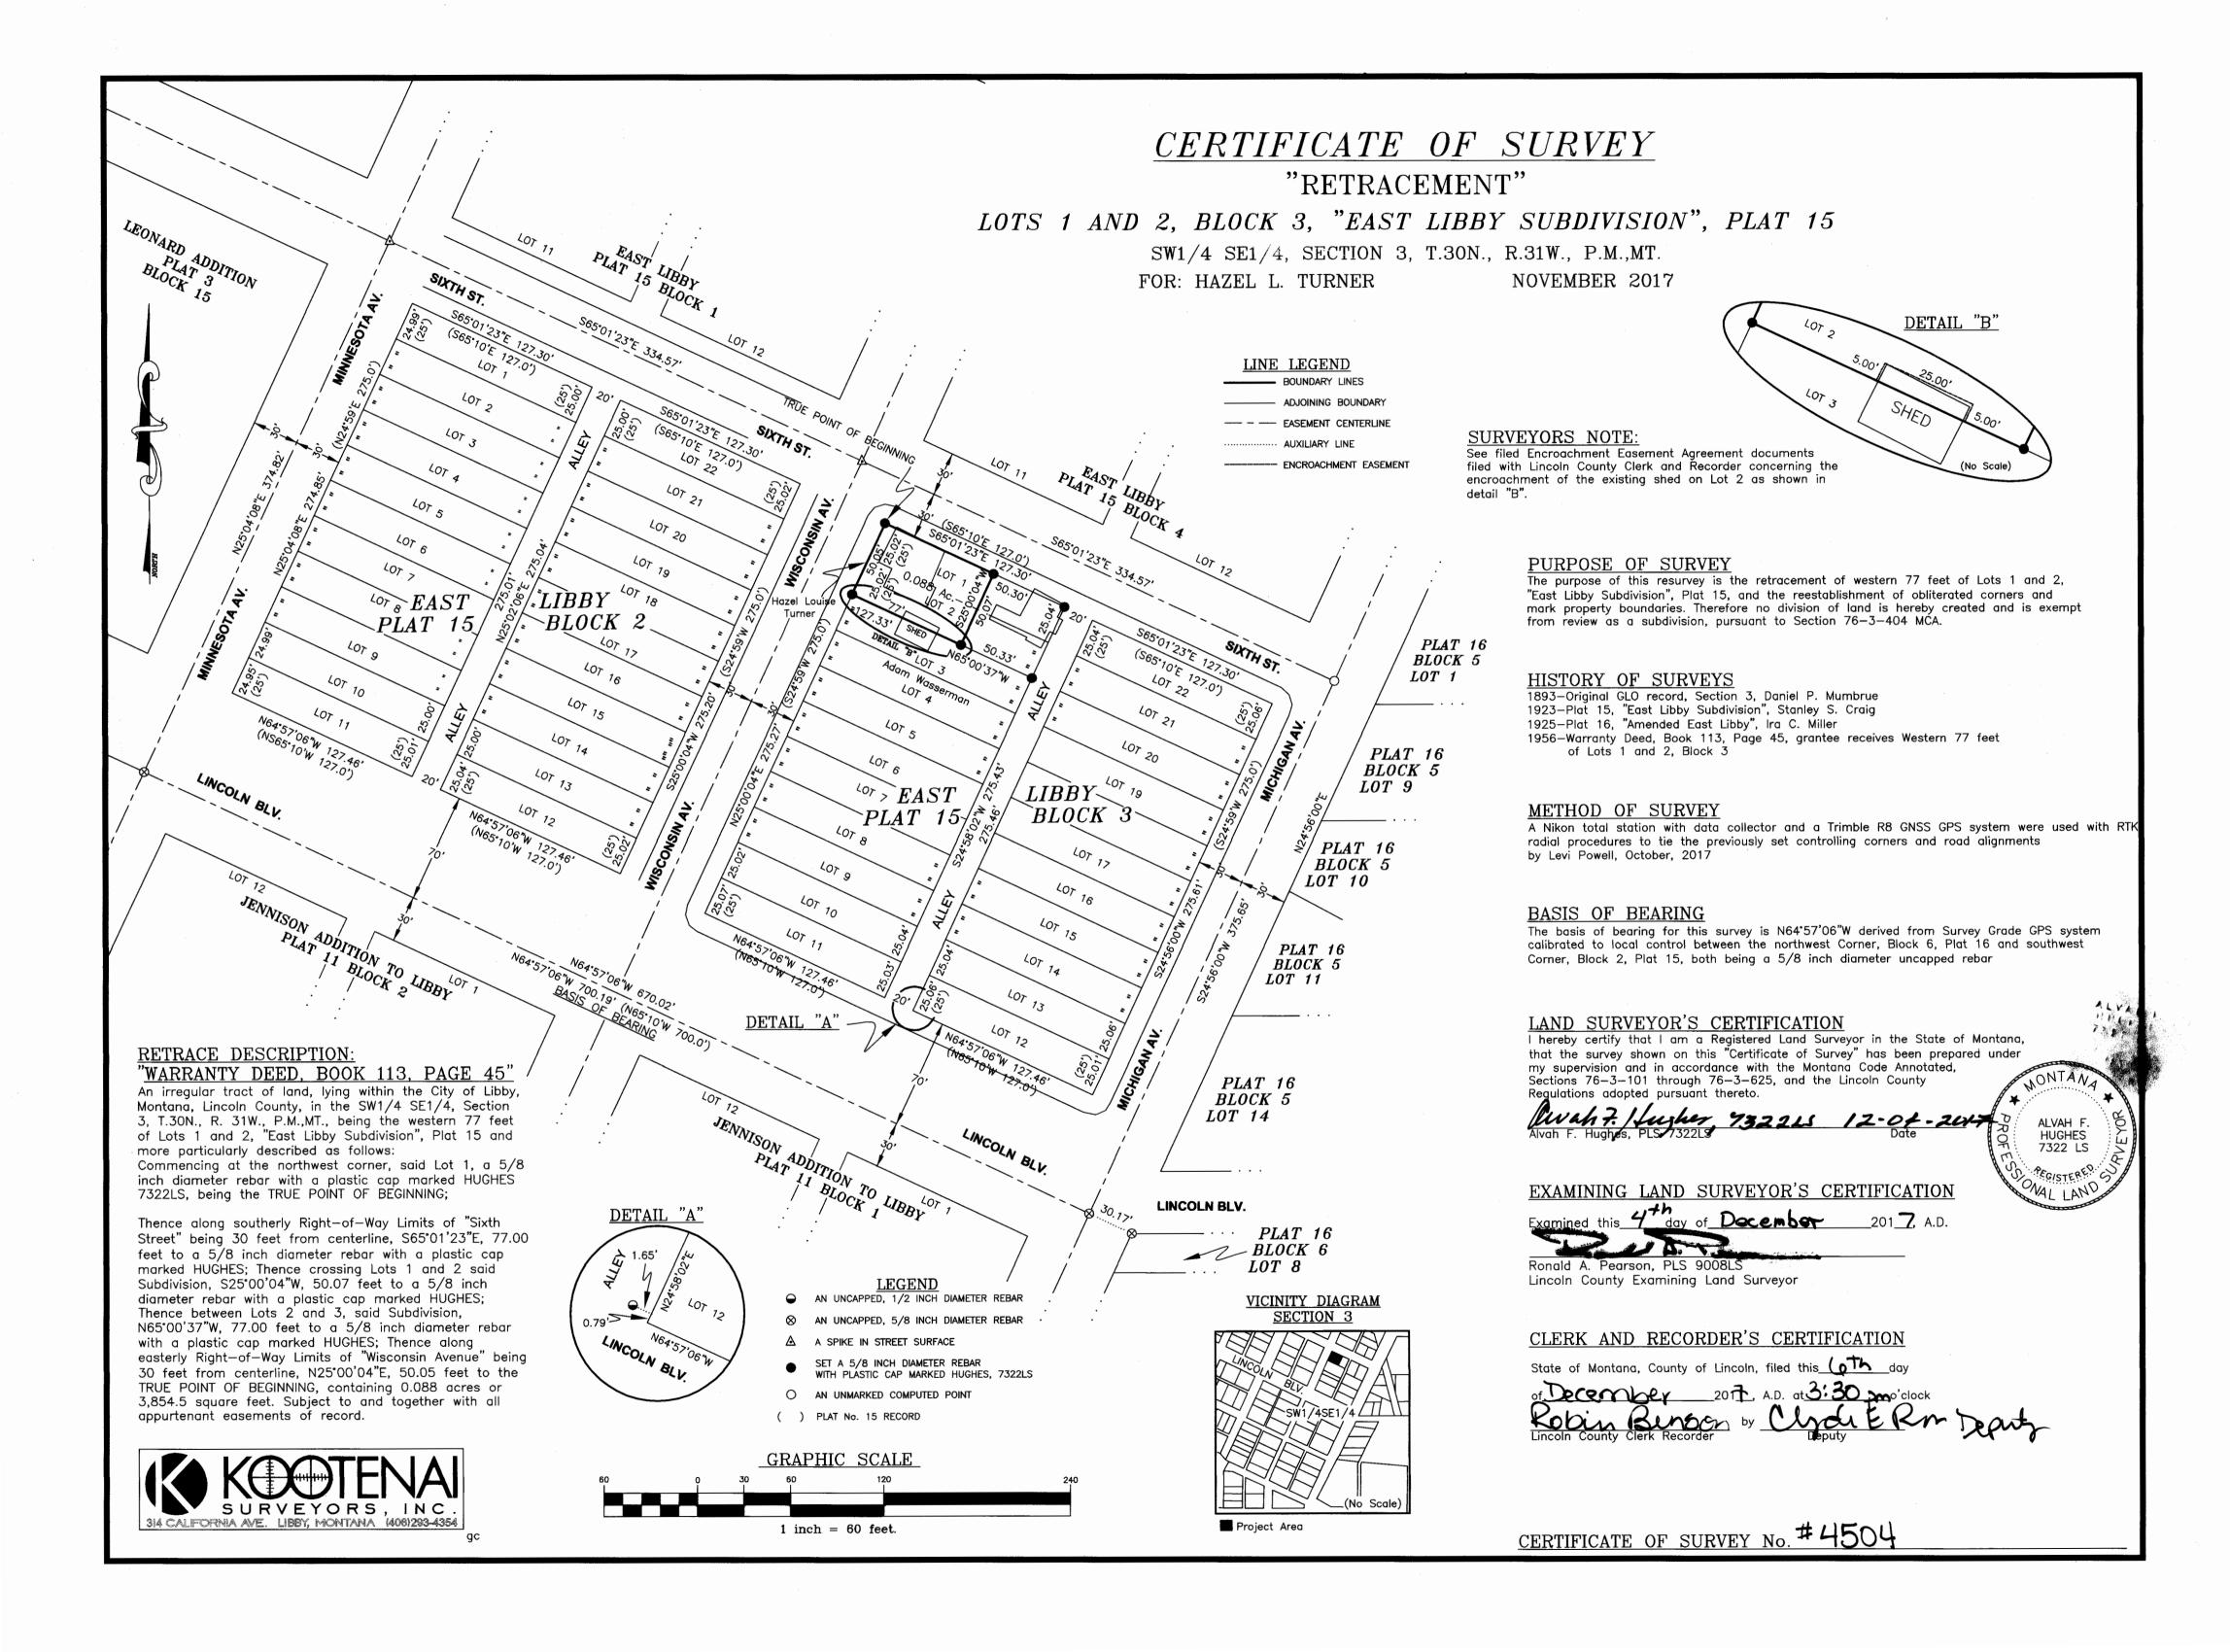

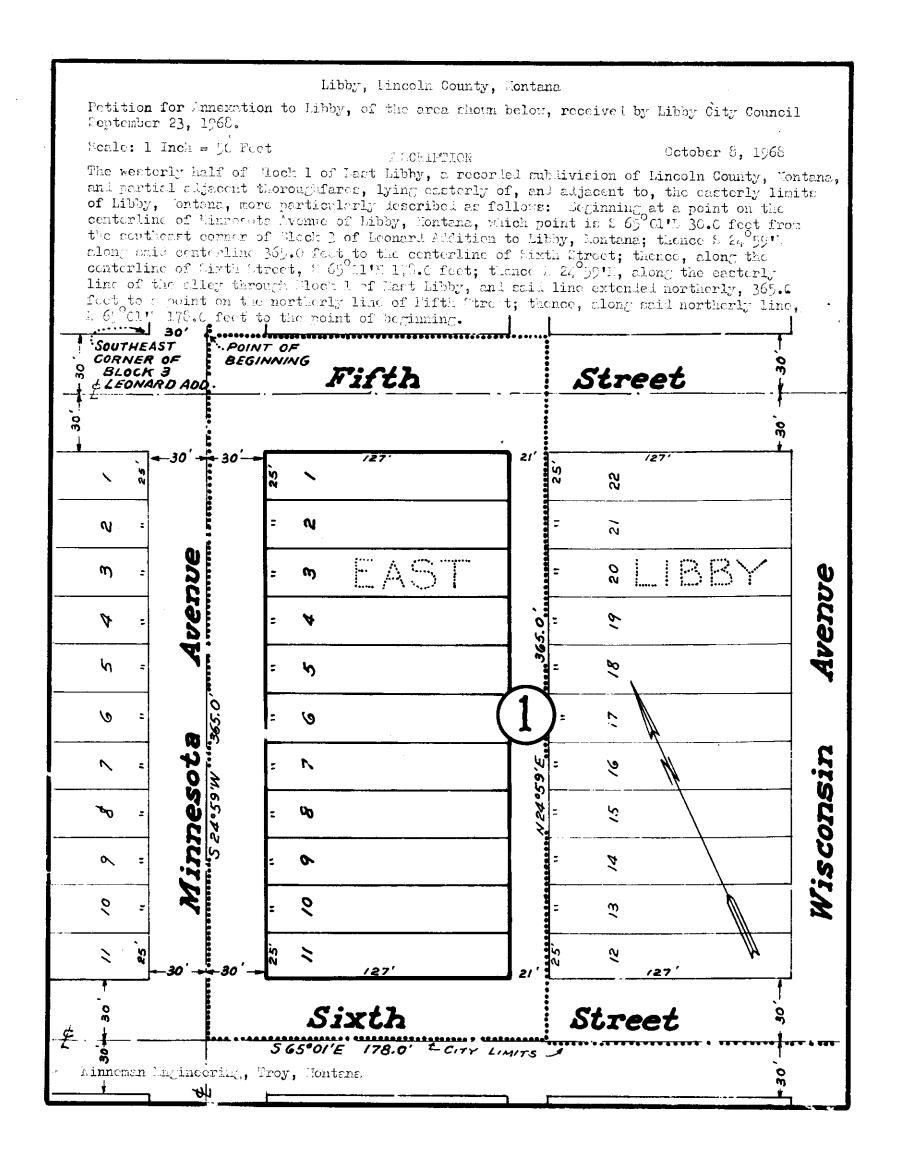

PLAT OF: AST RIVER HILLS

EAST RIVER HILLS
In Government Lot 3 of Section 36, Twp. 32 N., R. 34 W., P.M.M.
For: Michael W. McNew
Date: March 2011

TOTAL ACREAGE: 5.97 ACRES±
RESIDENTIAL LOTS

CERTIFICATE OF DEDICATION

I, Michael W. McNew, owner of real property, do hereby certify that I have caused to be surveyed, subdivided and platted in to lots and streets as shown by the Plat hereto annexed, the following described land near Troy in Lincoln County, Montana to wit:

DESCRIPTION OF EAST RIVER HILLS

A tract of land near Troy, in Lincoln County Montana, lying in Government Lot 3 of Section 36, Twp. 32 N., R. 34 W., P.M.M., containing Lot 1 and Lot 2 for a total acreage of 5.97 acres more or less and more particularly described as follows:

Beginning at a 5/8 inch dia. rebar capped J.H.N. 4661-S which marks the northeast corner of Parcel D per C.O.S. 1545; thence, S89°56'04"W 436.79 feet to a 5/8 inch dia. rebar capped J.H.N. 4661-S located on the east right-of-way of River Road a 60.00 foot wide easement; thence continuing, S89°56'04"W 33.91 feet to a 5/8 inch dia. bare rebar; thence, N27°50'48"W 107.03 feet to a 5/8 inch dia. bare rebar; thence continuing, N27°50'48"W 261.66 feet to a 5/8 inch dia.bare rebar; thence on the arc of a curve to the left, a distance of 48.97 feet, turning through a delta angle of 05°50'44", and having a radius of 480.00 feet, to a 5/8 inch dia. bare rebar; thence, N00°14'24"E 50.64 feet to a 5/8 inch dia. rebar capped K.E.D. 4975-S located on the east right-of-way of said River Road; thence continuing, N00°14'24"E 24.88 feet to a 1/2 inch dia. rebar (cap destroyed); thence, N89°47'19"E 29.60 feet to a 1/2 inch dia. rebar (cap destroyed); thence continuing, N89°47'19"E 430.51 feet to a 5/8 inch dia. rebar capped K.E.D. 4975-S; thence continuing, N89°47'19"E 207.78 feet to a 1/2 inch dia. rebar capped J.N. 534; thence, S00°01'51"W 445.51 feet to the point of beginning.

The aforedescribed East River Hills contains Lot 1 and Lot 2 for a total acreage of 5.97 acres more or less and is subject to and together with all appurtenant easements of record.

CAPS	C.O.S. 209	The above described trac Lincoln County, Montar Dated this	ct of land is to be known and designated as, East River Hills, na. day of	STATE OF MONTANA County of Lincoln On this
DESTROYED 29.60' 29.60' EASEMENT PER C.O.S. 305 OS. APPROACH R= 480.00' L= 48.97' 30' RAPER S48°30'58"W 30.87' RAPER CEL C	N89°04'31"E N89°04'31"E 160.38' 4.39 NET:	N89°47'19"E 207.78' OT 2 ACRES± 4.31 ACRES± PER 76-4-125(2)(e)(ii)	Lot 2 of this subdivision is exempt from sanitation review by Department of Environmental Quality pursuant to M.C.A. 76-4-125(2)(e)(ii), which states " as a remainder of an origina tract created by segregating a parcel from the tract for purpos transfer because the remainder is 1 acre or larger and has an individual sewage system that was constructed prior to April 1993, and if required when installed, was approved pursuant to local regulations or M.C.A. Title 76, Chapter 4. LEGEND SET A 5/8 INCH DIA. REBAR WITH A 1 1/4 INCH PLASTIC CAP STAMPED K.E.D. 4975-S FOUND 5/8 INCH DIA. REBAR CAPPED HUGHES 7322-S FOUND 5/8 INCH DIA. REBAR CAPPED HUGHES 7322-S FOUND 5/8 INCH DIA. REBAR CAPPED J.N. 534 RECORD PER C.O.S. 564	I, Kenneth E. Davis, do hereby certify that a survey was made of East River Hills, a minor subdivision, during the month of April 2009, In accordance with the provisions of Sections 76-3-201 through 76-3-625 M.C.A.; that the annexed plat is in accordance with such a survey, that the streets and dimensions of the lots are as shown hereon; and the highest place of area was laid out on the ground according to law. In the long of 2011 A.D. SIAVO Entit the Divisor Registered Land Surveyor No. 4975-S LEGAL NAPITAL SICAL ACCESS I hereby certify that the streets and lots within this subdivision is provided by: the driving surfact is printingly. I feet wide. DAVIS TREASURER CERTIFICATION Under the month of April 2009, In accordance with the provisions of Sections 76-3-201 through 76-3-625 M.C.A.; that the annexed plat is in accordance with the provisions of the lots are as shown hereon; and the provisions of the lots are as shown here
Davis Surveying TROY MONTANA, (406)295-5 ATE: 04-13-09 RAWN BY: CJR FILE: t323435mm.dwg	Inc.	\$89°56'04"W $436.79'$ $\{437.03'\}$ RCEL D S. 1545 Graphic Scale Inch = 60 ft.	240	Examined this day of

Sanitary Restriction Removed P.F. 10194 Doc 233404
Alatting Certificate f. F. 10195 Doc 233405
Ropeone Wheed place f. F. + 10796 Doc 2 33406


Correnants: DOC 233407 337/617

MIKE WORKMAN OWNER Certificate of Dedication SUBDIVISION PURPOSE: I, MIKE WORKMAN, the undersigned property owner, do hereby certify that I have caused to be surveyed, subdivided and PLAT OF EASTRIDGE SUBDIVISION platted into lots as shown by the plat and Certificate of Survey hereunto included, the following described tract of land, JUNE 16, 2003 DATE: S 1/2 NW 1/4 SE 1/4, Section 23, T36N R27W, P.M., M. That portion of the South 1/2 of the Northwest 1/4 of the Southeast 1/4, Section 23, Township 36 North, Range 27 West, P.M., M., Lincoln County, Montana, described as follows: Lincoln County, Montana Commencing at the Northeast corner of the South 1/2 of the Northwest 1/4 of the Southeast 1/4; Thence along the East & South lines of the South 1/2 of the Northwest 1/4 of the Southeast 1/4 South 00°18'31" West 342.45 feet to the Point of Beginning. Thence continuing along the East of the South 1/2 of the Northwest 1/4 of the Southeast 1/4 South 00°18'31" West 320.17 feet and South 89°35'53" West 657.49 feet Thence South 89°35'59" West 76.22'feet to a point on the centerline of Tobacco Road, which point is on a 250.00 foot radius curve concave Northeasterly having a radial bearing of North 51°00′30" East; North Line S 1/2 NW 1/4 SE 1/4 Thence along the centerline of the road the following courses: Northwesterly along the curve thru a central angle of 26°07'26" 113.99 feet;
Thence North 12°52'04" West 459.27 feet to the beginning of a 425.00 foot radius curve to the right;
Thence Northwesterly along the curve thru a central angle of 15°23'35" 114.18 feet to the North line of the South 1/2 of 589°40'49"W 929.27' 597.28 the Northwest 1/4 of the Southeast 1/4; Thence, leaving the centerline of the road, along the North line of the South 1/2 of the Northwest 1/4 of the Southeast 1/4 North 89°40'49" East 301.95 feet; Thence South 24°48'24" East 396.33 feet; Thence North 87°14'41" East 429.63 N87'39'45"W Radial N87'28'29"W Radial feet to the Point of Beginning containing 8.56 acres of land all as shown heron. Subject to easements of record. 30.04 Subject to and together with easements as shown hereon Subject to County Road right of way as shown hereon. ^{√\} ∆ =15°36′33". Δ=15°12'19" 7/ The above described tract of land is to be known and designated as EASTRIDGE SUBDIVISION, Lincoln County, Montana. R=395.00 R=455.001 I hereby certify that physical and legal access to all lots within this subdivision is provided by Tobacco Road (County Road) & L=107.61' L=120.75 a private road per Section 76-3-608(3)(d), MCA. (Parkland Dedication Exempt per Section 76-3-621) Δ=15°23'35" Remainder Remainder Legal: That portion of the South 1/2 of the R=425.00' **4.16 ACRES** L=114.18 Northwest 1/4 of the Southeast 1/4, Section 23, Township 36 North, Range 27 West, P.M., M., Lincoln County, Montana, described as follows: Beginning at the Northeast corner of the STATE OF MONTANA South 1/2 of the Northwest 1/4 of the Southeast 1/4; County of Lines | Thence along the East line of the South 1/2 of the Northwest 1/4 of the Southeast 1/4 This instrument was acknowledged before me on <u>September 11</u>, 2003, South 00°18'31" West 342.45 feet; LOT 1 Thence South 87°14'41" West 429.63 feet; Thence North 24°48'24" West 396.33 N87°14'41"E 429.63" **GROSS** feet to the North line of the South 1/2 of the Northwest 1/4 of the Southeast 1/4; **5.89 ACRES** Thence along the North line of the South Residing at _____ Eusa KA 1/2 of the Northwest 1/4 of the Southeast 1/4 North 89°40'49" East 597.28 feet to NET My Commission Expires _ 5/19/0the Point of Beginning containing 4.16 acres Eureka-Fortine Road of land all as shown hereon. **5.41 ACRES** Per C. of S. # 2306 CERTIFICATE OF COUNTY COMMISSIONERS And 1573 LOT 2 Chairperson of the Board of County Commissioners of Lincoln County, We, The undersigned, County Clerk and Recorder of said county do hereby certify that this accompanying plat **2.67 ACRES** of EASTRIDGE SUBDIVISION, Lincoln County, Montana has been submitted to the Board of County Commissioners of Lincoln County, Montana for examination and has been found by them to conform to law and is hereby approved. Parkland Δ=32°40'17" R=220.00' Dedication is exempt per Section 76-3-621(3)(a), MCA. Δ=21°22'35" R=280.00' County Clerk and Recorder L=104.461 Lincoln County, Montana Board of County Δ=26°07'26 313.97 R=250.001 343.51 L=113.99 N89°35'59"E MONTAN Examining Land Surveyor N89°35'53"E 657.49" Registration No. 4130 South Line S 1/2 NW 1/4 SE 1/4 MARQUARDT CERTIFICATE OF SURVEYOR Centerline of 40' Private Road & Utility Easement LEGEND DAWN MARQUARDT Registration No. 7328 s I hereby certify that all real property taxes and special assessments assessed and levied on the land to be divided have Set 5/8" X 24" Rebar With Plastic Cap Stamped (MARQUARDT 7328 S) been paid. BRO day of Deinelie Found 5/8" Rebar With Plastic Cap CENTERLINE 40' PRIVATE ROAD Treasurer, Lincoln County, Montana Stamped (MARQUARDT 7328 5) & UTILITY EASEMENT CURVE TABLE CURVE LENGTH RADIUS DELTA Filed on the 3nd day of Scenher , 2003, A.D., at 11:15 o'clock ?.m Centerline of (TOBACCO ROAD) C1 73.74 200.00 21°07′35° Taken per traveled way C2 36.04 200.00 10*19'28" 48.32 200.00 13*50′35* CENTERLINE 40' PRIVATE ROAD & UTILITY EASEMENT LINE TABLE Instrument Record No. 17259 LENGTH **BEARING** LINE S00*53'37"E 456.51 L2 S04°21'07'E 127.46 \$25*28'42'E L3 43.70 L4 81.94 \$15.09,13,E \$28*59'49'E 113.71 \$54*40'54'W 43.70 L6 Date: JUNE 16, 2003 Revision Date: n/a Project Name: WORKMAN FT Project Number. Drawn By: SHERM Filename: working **WORKMAN**

Saritary Restriction Removed P.F. 75/4 Da 172590
Platting Certificate P.F. 75/5 DOC 17259/
Prince Weed Plan. P.F. 75/6 DOC 172592

LINCOLN COUNTY, MONTANA

A PLAT OF:

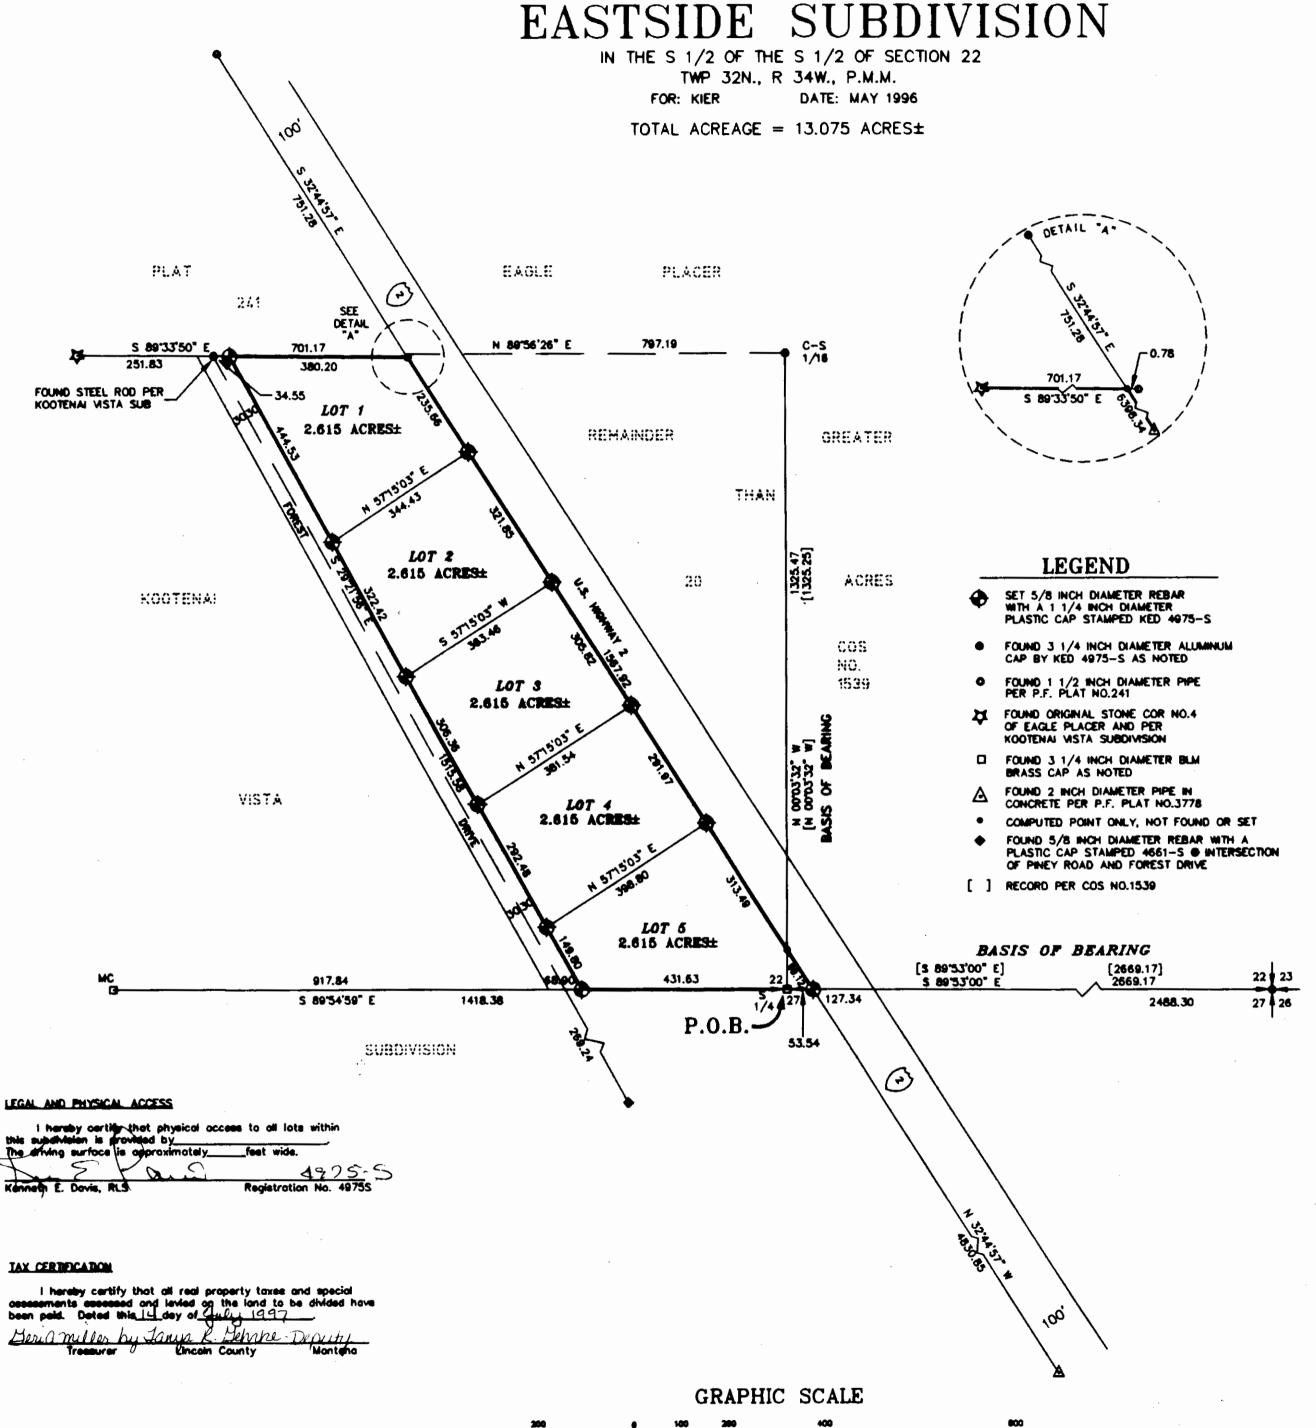

CERTIFICATE OF DEDICATION

the undersigned property owner(s), do hereby certify that I/we have caused to be surveyed, subdivided and platted into lots and streets, as shown by the Plot hereto annexed, the following

DECRIPTION OF EAST SIDE SUBDIVISION

A tract of land lying west of U.S. Hwy. No. 2 and east of Old U.S. Hwy. No. 2 (Farest Drive) within the S 1/2 S 1/2 of Section 22, Twp. 32 N, R. 34 W, P.M.M., and more particularly described as follows:

Beginning at a 3 1/4 inch dia. BLM brass cap marking the South 1/4 Corner of Section 22, Twp. 32 N, R. 34 W, P.M.M.; thence, from said point of beginning N 89'54'59" W 431.63 feet along the south line of said Section 22 to a 5/8 inch dia. rebar copped: KED 4975-S located on the easterly Right-of-Way line of Old U.S. Hwy. No. 2 (Forest Drive) which measured 30.00 feet from the centerline thereof; thence, N 29"21"56" W 1515.58 feet along said easterly Right-of-Way line to a 5/8 inch dia. rebor copped: KED easterly Right-of-Way line to a 5/8 inch dia, rebor capped: KED 4975-S, said rebor and cap was located on a line projected easterly from a stone manument scribed "X" reported to mark the north line of Kootenai Vista Subdivision and also shown an Plat No. 241 as being the south line of said plat; thence, S 89"33"50" E 380.20 feet along said south line of Plot No. 241 to a computed point located on the westerly Right-of-Way line of U.S. Hwy. No. 2 from which a 1 1/2 inch dia, pipe bears N 89"33"50" W 0.78 feet; thence, from said computed point S 32"44"57" E 1567.92 feet along said westerly Right-of-Way line to a 5/8 inch dia, rebor capped: KED 4975-S located on the south line of said Section 22; thence, S 89"33"00" E 53.54 feet along said south line to the point of beginning.

of beginning.
The aforedescribed tract of land is to be known as East Side Subdivision containing Lots 1, 2, 3, 4 and 5, each being 2.615 acres, more or less, for a total of 13.075 acres, more or less.

Deted this 30th day of Trans. , 1866 A.D.
Rand Flag HIDRNEY IN FACT

June 21, 199.7

CERTIFICATE OF SURVEYOR

STATE OF MONTANA County of Lincoln

I, Kenneth E. Devis, do hereby certify that a survey was made of FASEDIDE Source or minor subdivision, under my supervision, during the month of ANA 1296 1996, in accordance with the provisions of Sections 76.3.201 through 76.3.403 Montana Codes Annotated, 1978; that the annexed plat is in accordance with such survey, that the streets and dimensions of the lots are as shown hereon; and that the said platted area was loid out on the ground according to law.

Detect this Dovie, Land Surveyor Registration No. Registration No. 4975S

EXAMPLE AND APPROVED FOR LINCOLN COUNTY BY: Due (Denty) DATE: 04/14/94

Chairman, Lincoln County, Montana Commissioners

STATE OF MONTANA COUNTY OF LINCOLN

P.F. PLAT NO.

TROY, MONTANA (406)295-5441 Sanitary Kestucton Kernwed PF# 5928

DAVIS SURVEYING INC.

(IN FEET) 1 inch = 200 ft.

LINCOLN COUNTY MONTANA EASTWOOD SUBDIVISION

SE 1/4 Section 02, Twp. 29 N., R. 31 W., P.M.M. For: Susan Magill Date: January 2007 TOTĂL ACREAGE: 8.00 ACRES±

Leaend

- SET 5/8 INCH DIA. REBAR WITH A PLASTIC CAP STAMPED K.E.D. 4975-S
- FOUND 5/8 INCH DIA. REBAR
- FOUND 5/8 INCH DIA. REBAR

RECORD PER C.O.S.2416

- **CAPPED MARQUARDT 7328-S**
- COMPUTED POINTS
- RECORD PER C.O.S. 3358

(N89°48'21"E) N89°02'32"E P.O.B 461.61' (461.80') PARCEL A PLAT NO. 1417 (WAGNER) LOT 1 8.00 ACRES± (N89°06'31"E) N88°22'32"E (EXEMPT PER ARM 17.36.605(2)(a)) **ACCESS** S88°22'32"W S88°22'32"W N18°15'22"W 212.49 62.62 C.O.S. 2416 PARCEL A 2.10 ACRES± (REMAINDER EXEMPT PER) (M.C.A. 76-4-125(2)(e)(ii))

N89°06'16"E

315.79

(\$89°52'45"W)

P.O.B.

Davis Surveying Inc.

Land Projects 2005 FILE: T293 | 02.dwg

TROY MONTANA, (406)295-5441

DATE: 01/10/07

DRAWN BY: CJR

S89°06'16"W

483.95

(799.47')

Graphic Scale:

(1 inch = 100 ft.)

CERTIFICATE OF DEDICATION

I, Susan Magill, the undersigned property owner, do hereby certify that I have caused to be surveyed, subdivided and platted in to lots and streets as shown by the Plat hereto annexed, the following described land near Libby in Lincoln County Montana

DESCRIPTION OF EASTWOOD SUBDIVISION

A tract of land near Libby in Lincoln County Montana, lying in SE 1/4 Section 2, Twp. 29 N., R. 31 W., P.M.M., containing Lot 1 for a total acreage of 8.00 acres more or less and more particularly described as follows:

Beginning at a 5/8 inch dia. bare rebar which marks the northeast corner of Parcel A per C.O.S. 2416; thence, S00°35'02"E 663.20 feet to a 5/8 inch dia. rebar capped K.E.D. 4975-S; thence, S89°06°16"W 483.95 feet to a 5/8 inch dia. rebar capped K.E.D. 4975-S; thence, N00°14'39"W 258.15 feet to a 5/8 inch dia. rebar capped K.E.D. 4975-S; thence, S88°22'32"W 185.38 feet to a computed point; thence continuing, S88°22'32"W 212.49 feet to a 5/8 inch dia. rebar capped K.E.D. 4975-S and located on the east right-of-way of U.S. Highway No. 2; thence along said east right-of-way, N18°15'22"W 62.62 feet to a 5/8 inch dia. rebar capped K.E.D. 4975-S; thence, N88°22'32"E 217.19 feet to a 5/8 inch dia. bare rebar; thence, N63°30'49"E 245.05 feet to a 5/8 inch dia. bare rebar; thence, N00°34'30"W 241.24 feet to a 5/8 inch dia. bare rebar; thence, N89°02'32"E 461.61 feet to the point of beginning.

The aforedescribed Eastwood Subdivision contains Lot 1 for a total acreage of 8.00 acres more or less and is subject to and together with all appurtenant easements of record.

The aforedescribed tract of land is to be known and designated as, Eastwood Subdivision, Lincoln County, Montana

STATE OF MONTANA County of Lincoln

S89'06'16"W

1.35'

Notary Public in and for the State of Montana, personally appeared known to me to be the persons whose names are within instrument and acknowledged to me that they executed the same

DESCRIPTION OF PARCEL A (REMAINDER)

A tract of land near Libby in Lincoln County Montana, lying in SE 1/4 Section 2, Twp. 29 N., R. 31 W., P.M.M., contains 2.10 acres more or less and more particularly


Beginning at a 5/8 inch dia. rebar capped Marquardt 7328-S which marks the southwest corner of Parcel A per C.O.S. 2416; thence, N89°96'16"E 315.79 feet to a 5/8 inch dia. rebar capped K.E.D. 4975-S; thence, N00°14'39"W 258.15 feet to a 5/8 inch dia, rebar capped K.E.D. 4975-S; thence, S88°22'32"W 185.38 feet to a computed point; thence continuing, S88°22'32"W 212.49 feet to a 5/8 inch dia. rebar capped K.E.D. 4975-S located on the east right-of-way of U.S. Highway No. 2; thence, S18°15'22"E 265.15 feet along said east right-of-way, to the point of beginning.

The aforedescribed Parcel A contains 2.10 acres more or less and is subject to and together with all appurtenant easements of record.

EXEMPTIONS

Lot 1 is exempt from sanitation review by the Department of Environmental Quality pursuant to ARM 17.36.605(2)(a) as a parcel that has no existing facilities for water supply, wastewater disposal, or solid waste disposal, if no new facilities will be constructed on the additional parcel. Furthermore: Parcel A (Remainder) is exempt from sanitation review by the Department of Environmental Quality pursuant to M.C.A 76-4-125(2)(b)(ii) as a remainder of an original tract created by segregating a parcel from the tract for purposes of transfer because the remainder is 1 acre or larger and has an individual sewage system that was constructed prior to April 29, 1993, and if required when installed, was approved pursuant to local regulations or M.C.A. Title 76,

LEGAL AND PHYSICAL ACCESS

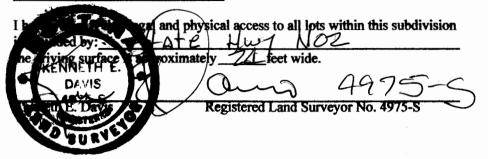

CERTIFICATE OF SURVEYOR STATE OF MONTANA

County of Lincoln

I Kenneth E. Davis, do hereby certify that a survey was made of Eastwood Subdivision, a minor subdivision, during the month of January 2007, In accordance with the provisions of Sections 76-3-201 through 76-3-625 M.C.A.; that the annexed plat is in accordance with such a survey, that the streets and dimensions of the lots are as shown hereon; and that the said platted area was laid

10N = 2007 A.D.

TREASURER CERTIFICATION

I hereby certify that all real property taxes and special assessments assessed and levied on the land to be divided have been paid. Dated this 2 day of June 2007 A.D.

COUNTY CERTIFICATE OF FINAL PLAT APPROVAL

The County Commission of Lincoln County, Montana does hereby certify that it has examined this subdivision plat and having found the same to conform to law, approves it, and hereby accepts the dedication to public use of and all lands shown on this plat as being dedicated to such use, this ____day of ____2007, A.D.

(Signature of Clerk and Recorder)

CERTIFICATION OF EXAMINING LAND SURVEYOR:

Approved this /3 day of Aan _2007 A.D. Registered Land Surveyor No. 14731PLS

STATE OF MONTANA COUNTY OF LINCOLN

PLAT NO. 6799

Frince plat appeared p. F. 9041 Doc 203821 Kood & Kaintinene Doc" 203823 5312/798
pletting Certificate p. F. 9042 Doc" 203822 Ropine Weed p. F. + 9044 Doc 3824

Suptic Premil AF 9045 Doc 203825

CERTIFICATE OF SURVEY

RETRACEMENT
PARCEL A OF EASTWOOD SUBDIVISION PLAT NO. 6799 In the SE1/4 Section 02, Twp. 29 N., R. 31 W., P.M.M. For: Jeffery S. Schikora Date: May 2019

PLAT NO. 1417 (5.96')50' (N88°22'32"E) 50' (217.19')**EXISTING 60' ACCESS** EASEMENT PER PLAT NO. 6799 **LEGEND** (185.38')(N88°22'32"E) RE-SET A 5/8 INCH DIA. REBAR CAPPED K.E.D. 4975-S (212.49')(Total: 397.87') FOUND 5/8 INCH DIA. REBAR **CAPPED MARQUARDT 7328-S** FOUND BARE REBAR COMPUTED POINT STEEL T-POST ALONG PROPERTY LINE OF BEARING (N18°15'22"W) PER PLAT NO. 6799 () RECORD PER PLAT NO. 6799 PARCEL A 2.10 ACRES± DESCRIPTION OF LOT PARCEL A A Tract of land located near Libby, Lincoln County Montana, lying in the SE1/4 of Section 02, Twp. 29 N., R. 31 W., P.M.M., containing 2.10 acres more or less and more particularly described as follows: Beginning at a found 5/8 inch dia. rebar capped Marquardt 7328-S which marks the southwest corner of Parcel A and is located on the east right-of-way line of a 100.00 foot wide U.S. Highway No. 2; thence, along said right-of-way line N18°15'22"W 265.15 feet to a reset 5/8 inch dia. rebar capped K.E.D. 4975-S; thence, leaving said right-of-way line N88°22'32"E a total distance of 397.87 feet to a reset 5/8 inch dia. rebar capped K.E.D. 4975-S; thence, S00°14'39"E 258.15 feet to a reset 5/8 inch dia. rebar capped 50' K.E.D. 4975-S; thence, S89°06'16"W 315.79 feet to the point of beginning. P.O.B. (S89°06'16"W) 50' The aforedescribed Parcel A contains 2.10 acres more or less and is subject to and together with all appurtenant easements of record. (315.79')

PURPOSE OF SURVEY

The purpose of this survey is to re-set property corners and retrace the boundaries of an existing tract of record and no new parcels have been created; therefore, this survey is exempt from review as a subdivision being completed pursuant to 76-3-404 M.C.A.

CERTIFICATE OF SURVEYOR STATE OF MONTANA County of Lincoln

I, Kenneth E. Davis, a registered land surveyor do hereby certify that I have performed the survey shown on the attached plat or that such survey was performed under my supervision to my best knowledge and ability; that said survey is true and complete as shown and the monuments found and set occupy

LINCOLN COUNTY EXAMINING LAND SURVEYOR:

Examined this 26 day of Jone 2019 A.D.

Professional Land Surveyor No. 9008LS

STATE OF MONTANA COUNTY OF LINCOLN


Filed on this 2 day of July 2019 A.D. at 1:18
O'clock Pm.

Robin Burton by Clyck Pm
County Clerk and Recorder

Deputy

Graphic Scale:

LINGOLN COUNT

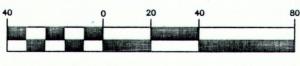

(1 inch = 40 ft.)


CABINET MOUNTAIN

FILE: t29r31s2.dwg

SURVEYING, LLC TROY, MT 59935 Land Projects 2019 DATE: 05/14/19

DRAWN BY: MDM

CERTIFICATE OF SURVEY NO.

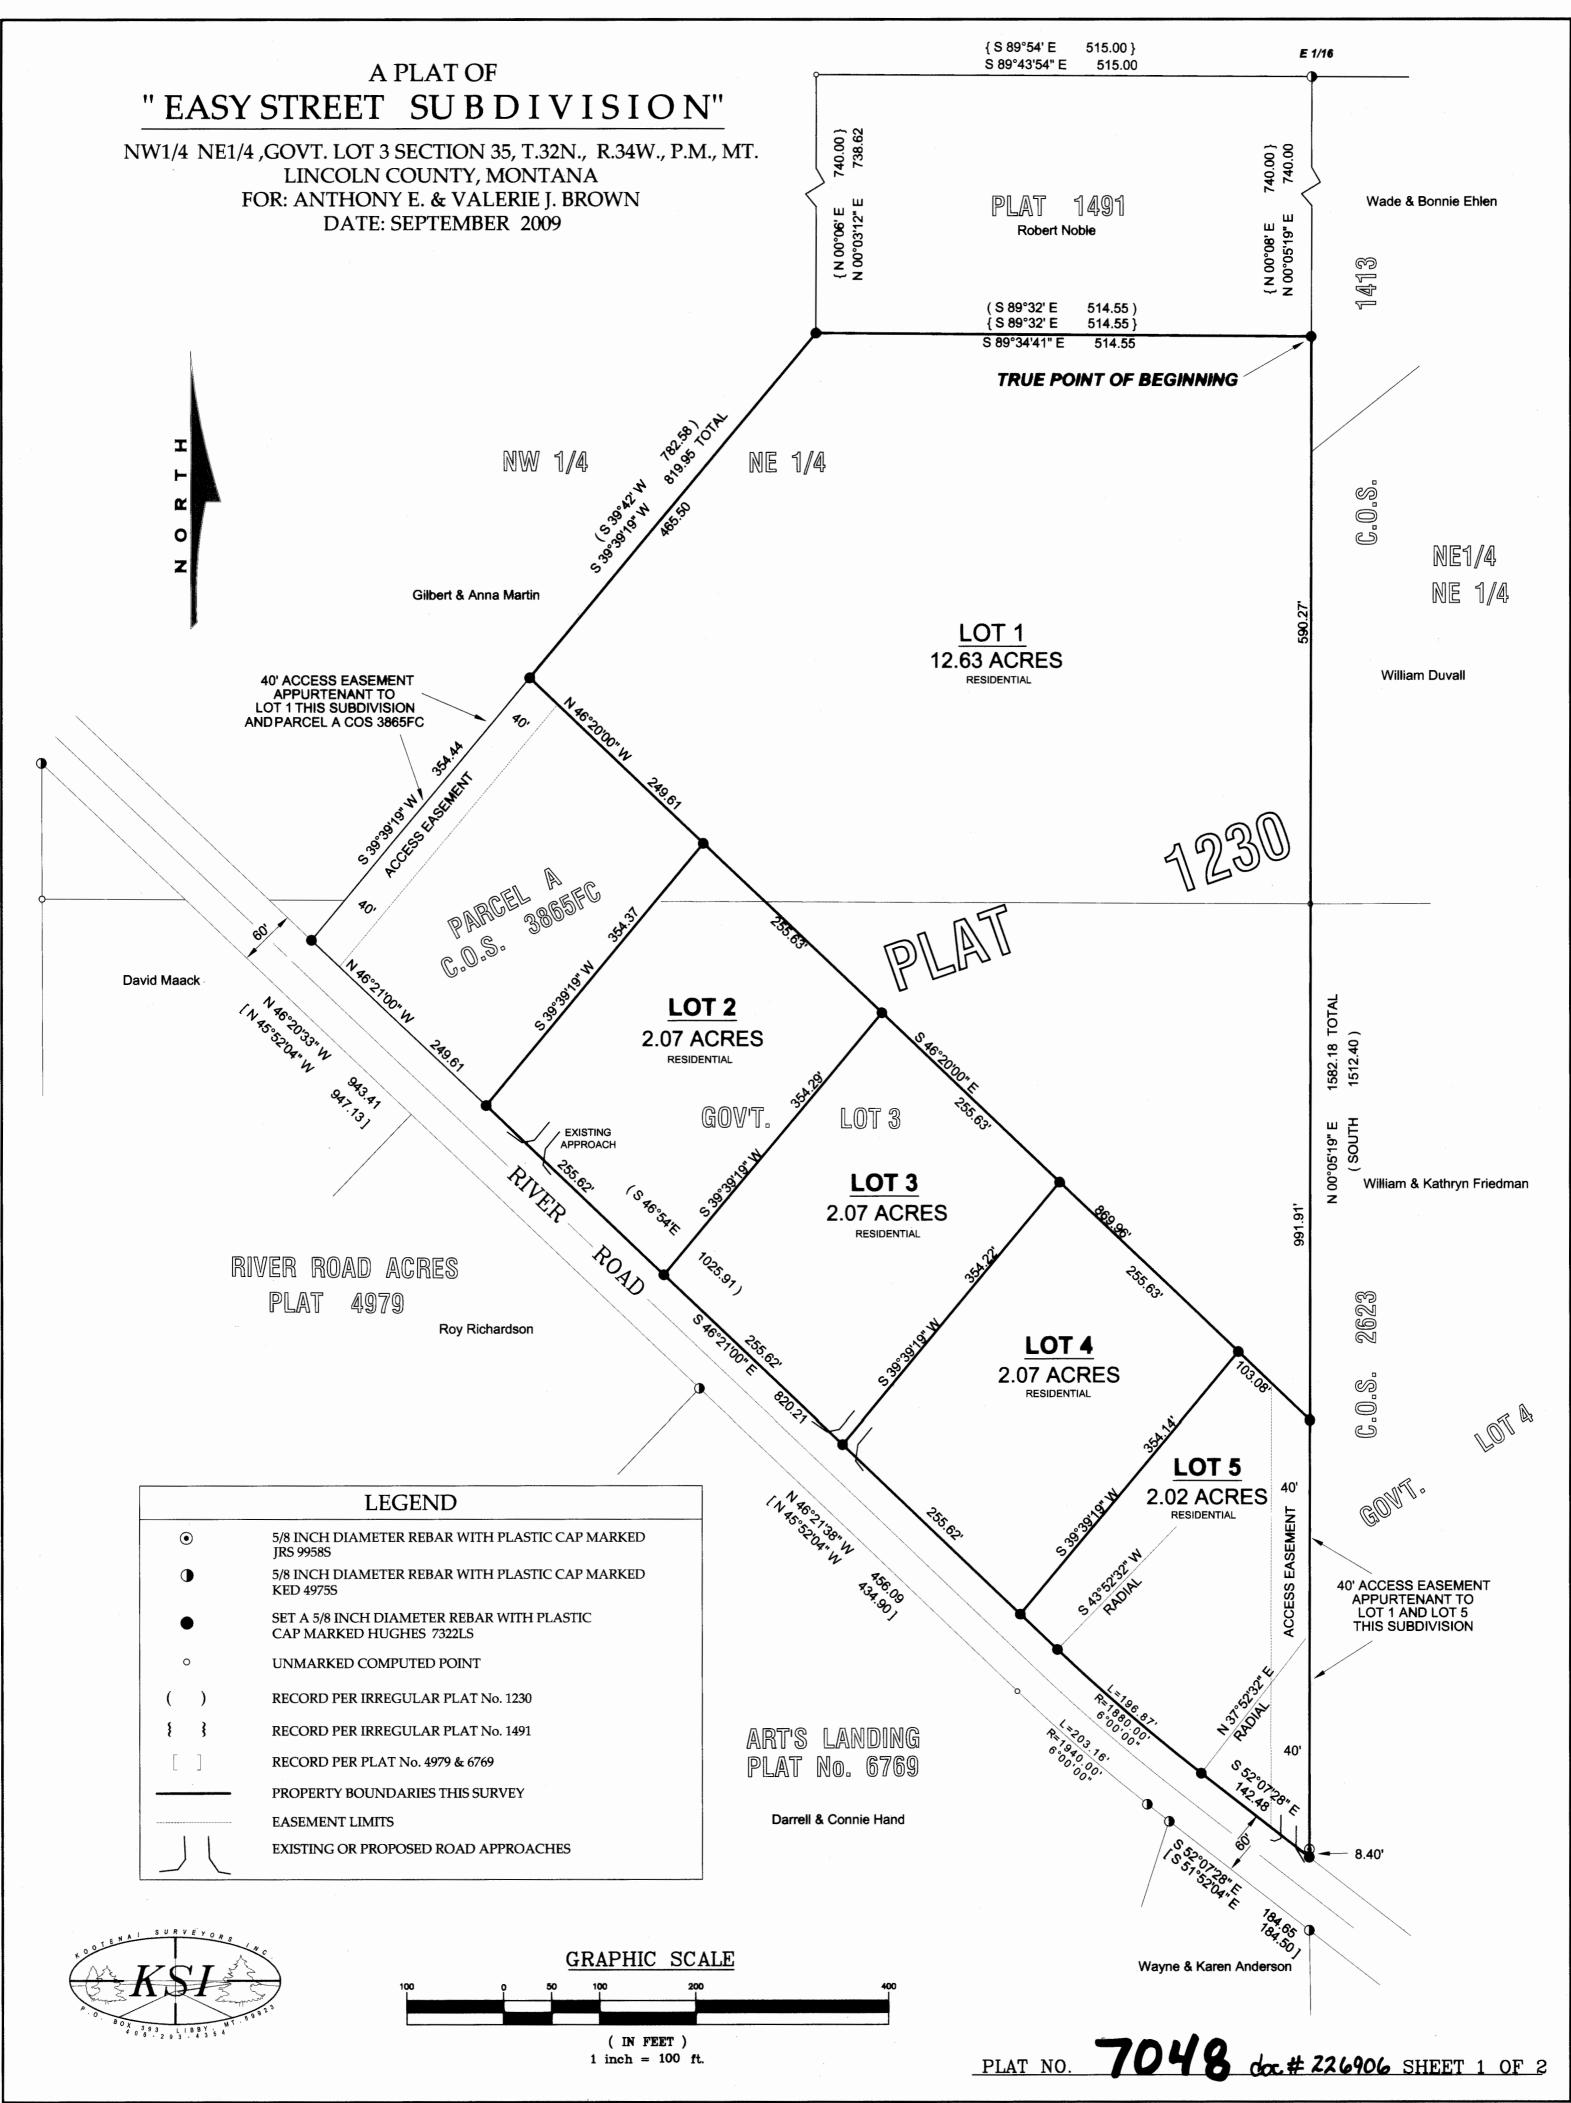


ECHO FLATS SUBDIVISION

LOT 1, MARTIN SUBDIVISION, PLAT 7122


SE1/4 NW1/4, SECTION 8, T.30N., R.33W., P.M., MT.

LINCOLN COUNTY, MONTANA

DATE: DECEMBER, 2015 FOR: EVERGREEN, LLC

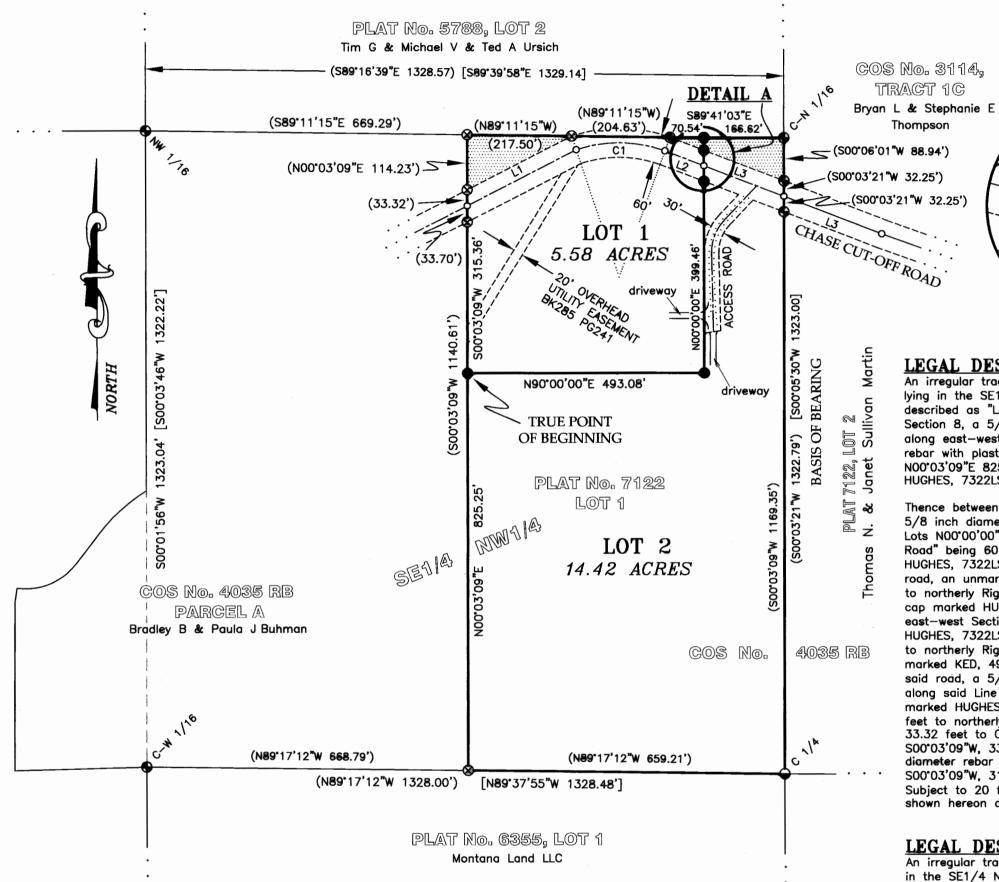


LEGEND

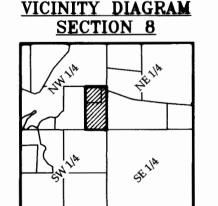

A SET 5/8 INCH DIAMETER REBAR WITH PROPERTY BOUNDARY LINE PLASTIC CAP MARKED HUGHES, 7322LS ADJOINING BOUNDARY A 5/8 INCH DIAMETER REBAR WITH PLASTIC CAP MARKED HUGHES, 7322LS SECTION SUBDIVISION LINE A 5/8 INCH DIAMETER REBAR WITH RADIAL LINE PLASTIC CAP MARKED KED, 4975S EXISTING ROAD CENTERLINE A 5/8 INCH DIAMETER REBAR WITH ROAD OR UTILITY EASEMENT LIMITS ALUMINUM CAP MARKED KED, 4975S AN UNMARKED COMPUTED POINT EXISTING ROAD [] PLAT No. 5788 RECORD DESIGNATED NO-BUILD ZONE

() PLAT No. 7122 & COS No. 4035RB RECORD



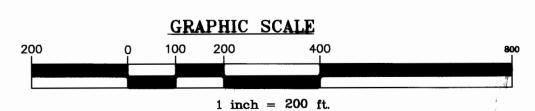

PER PLAT 7122

CHASE CUTOFF ROAD CENTERLINE DATA

	REC	CORD ()	
LINE	BEARING		LENGTH
L1	N62°5	6'24"E	255.03'
CURVE	RADIUS	DELTA	LENGTH
C1	280.00'	38'30'13"	188.16
L2	269.0	7'16"E	86.72
L3	S 69 °0	7'16 " E	178.12
L4	S68°4	\$5'03 " E	218.50'

LEGAL DESCRIPTION, "ECHO FLATS SUBDIVISION, LOT 1" An irregular tract of land southeasterly from Troy, Montana, Lincoln County, and lying in the SE1/4 NW1/4, Section 8, T30N, R33W, PM, MT, and more particularly described as "Lot 1, Echo Flats Subdivision": Commencing at the C 1/4 corner, said Section 8, a 5/8 inch diameter rebar with aluminum cap marked KED, 4975\$; Thence along east-west midline, said section N89°17'12"W 659.21 feet to a 5/8 inch diameter

DETAIL A

S89'41'03"E

(No Scale)

166.62

≥_{26.47}°

₋₋ 32.15'

rebar with plastic cap marked HUGHES, 7322LS; Thence along westerly boundary "Lot 2" N00'03'09"E 825.25 feet to a set 5/8 inch diameter rebar with a plastic cap marked HUGHES, 7322LS also being the TRUE POINT OF BEGINNING:

Thence between Lots 1 and 2, said Subdivision S90°00'00"E, 493.08 feet to a set 5/8 inch diameter rebar with plastic cap marked HUGHES, 7322LS; Thence between said Lots N00°00'00"E, 399.46 feet to southerly Right—of—Way Limits of "Chase Cut—Off Road" being 60 feet in width, a set 5/8 inch diameter rebar with plastic cap marked HUGHES, 7322LS; Thence between said lots N00°00'00"E, 32.16 feet to centerline said road, an unmarked computed point; Thence between said lots N00'00'00'E, 32.15 feet to northerly Right-of-Way Limits, said road, a 5/8 inch diameter rebar with plastic cap marked HUGHES, 7322LS; Thence between said lots N00°00'00"E, 26.47 to a east-west Section Subdivision Line a set 5/8 inch diameter rebar with plastic cap marked HUGHES, 7322LS; Thence along said Subdivision Line N89°41'03"W, 70.54 feet to northerly Right-of-Way Limits said road, a 5/8 inch diameter rebar with plastic cap marked KED, 4975S; Thence N89°11'15"W, 204.63 feet to northerly Right-of-Way Limits said road, a 5/8 inch diameter rebar with plastic cap marked HUGHES, 7322LS; Thence along said Line N89°11'15"W, 217.50 feet to a 5/8 inch diameter rebar with plastic cap marked HUGHES, 7322LS; Thence along westerly line, said Subdivision S00°03'09"W, 114.23 feet to northerly Right-of-Way Limits of said road; Thence along said line S00°03'09"W, 33.32 feet to Centerline said road an unmarked computed point; Thence along said line S00°03'09"W, 33.70 feet to southerly Right—of—Way Limits, said road, a 5/8 inch diameter rebar with plastic cap marked HUGHES, 7322LS; Thence along said line S00'03'09"W, 315.36 feet to the TRUE POINT OF BEGINNING. Containing 5.58 acres. Subject to 20 foot wide "Utility Easement" and 60 foot wide "Chase Cut-Off Road", shown hereon and together with all appurtenant easements of record.

LEGAL DESCRIPTION, "ECHO FLATS SUBDIVISION, LOT 2" An irregular tract of land southeasterly from Troy, Montana, Lincoln County, and lying in the SE1/4 NW1/4, Section 8, T30N, R33W, PM, MT, and more particularly described as "Lot 2. Echo Flats Subdivision": Commencing at the C 1/4 corner, said Section 8, a 5/8 inch diameter rebar with aluminum cap marked KED, 4975S; Thence along east-west midline, said section N89°17'12"W 659.21 feet to a 5/8 inch diameter rebar with plastic cap marked HUGHES, 7322LS; Thence along westerly boundary "Lot 2" N00°03'09"E 825.25 feet to a set 5/8 inch diameter rebar with plastic cap marked HUGHES, 7322LS also being the TRUE POINT OF BEGINNING:

Thence on a line between Lots 1 and 2, said Subdivision S90°00'00"E, 493.08 feet to a set 5/8 inch diameter rebar with plastic cap marked HUGHES, 7322LS; Thence between said Lots N00'00'06. 399.46 feet to southerly Right-of-Way Limits of "Chase Cut-Off Road" being 60 feet in width, a set 5/8 inch diameter rebar with plastic cap marked HUGHES, 7322LS; Thence between said lots N00°00'00"E 32.16 feet to centerline said road, an unmarked computed point; Thence between said lots N00°00'00"E 32.15 feet to northerly Right-of-Way Limits, said road, a 5/8 inch diameter rebar with plastic cap marked HUGHES, 7322LS; Thence between said lots N00°00'00"E 26.47 to a east—west Section Subdivision Line a set 5/8 inch diameter rebar with plastic cap marked HUGHES, 7322LS; Thence along said Subdivision Line S89°41'03"E, 166.62 to C-N 1/16th Corner, a 5/8 inch diameter rebar with plastic cap marked KED, 4975S; Thence along south-north midline, said section S00°06'01"W, 88.94 feet to northerly Right-of-Way Limits said Road, a 5/8 inch diameter rebar with plastic cap marked KED, 4975S; Thence along said midline S00°03'21"W, 32.25 feet to Centerline, said Road an unmarked computed point; Thence along said midline S00°03'21"W, 32.25 feet to southerly Right-of-Way Limits said Road, a 5/8 inch diameter rebar with plastic cap marked KED, 4975S; Thence along said midline S00°03'09"W, 1169.35 feet to the Center 1/4 Corner said Section, a 5/8 inch diameter rebar with aluminum cap marked KED, 4975S; Thence along east-west midline, said section N89°17'12"W, 659.21 feet to a 5/8 inch diameter rebar with plastic cap marked HUGHES, 7322LS; Thence along the westerly boundary, Lot 2 N00'03'09"E, 825.25 feet to the TRUE POINT OF BEGINNING, containing 14.42 acres. Subject to 30 foot wide "Access Road" easement into Lot 1 shown hereon and together with all appurtenant easements of record..

PURPOSE OF SURVEY AND OWNER'S CERTIFICATION

We, Evergreen LLC, record owners, hereby certify that the purpose of this survey and division of land is to create a 2 lot subdivision, to be known as "Echo Flats Subdivision"; Lot 1 being 5.58 acres, Lot 2 being 14.42 acres,

ACKNOWLEDGMENT

he foregoing Certification was subscribed and acknowledged before me a Notary Public for the State of Montana, County of Lincoln, by the above named person(s),

29Th day of DECEMBER 201<u>5</u>. In witness nereunto set my hand and affixed my notorial seal

My Commission expires: 12.1.17

HISTORY OF SURVEY

1996 - Plat No. 5788, "Echo Meadows Subdivision", Kenneth E. Davis, 4975S 2001 - Plat No. 6355, "Chase View Subdivision", Kenneth E. Davis, 4975S 2002 - COS No. 3113, "Boundary Line Adjustment", Kenneth E. Davis, 4975S

2007 - COS No. 3634FC, "Family Transfer", Kenneth E. Davis, 4975S 2010 - COS No. 4035RB, "Boundary Line Adjustment", Alvah F. Hughes, 7322LS

2012 - Plat No. 7122, "Martin Subdivision", Alvah F. Hughes, 7322LS

METHOD OF SURVEY

A total station with data collector and a R8 GPS system was used with RTK radial procedures to tie the previously set controlling corners and road alignments by Kelly Rooney, March, 2012 and Levi Powell, November 2014.

BASIS OF BEARING

The basis of bearing for this survey is S00°03'21"W derived from Survey Grade GPS system using local control between the C-N 1/16, a 5/8 inch diameter rebar with yellow plastic cap marked "KED, 4975S" and the C 1/4, Section 8, a 5/8 inch diameter rebar with Aluminum cap marked "KED, 4975S"

LAND SURVEYOR'S CERTIFICATION

I hereby certify that I am a Registered Land Surveyor in the State of Montana, that the survey shown on this "Plat of Echo Flats Subdivision" has been prepared under my supervision and in accordance with the Montana Code Annotated, Sections 76-3-101 through 76-3-625, and the Lincoln County

ACCESS CERTIFICATION

hereby certify that physical and legal access to Lot 1 and 2 as shown hereon, is provided by "Chase Cut-Off Road", a 60 foot wide County Road Right-of-Way, driving surface is a minimum of 24 feet wide, shown on Certificate of Surveys, No. 4067RB and 4035RB. Access to Lot 1, as shown hereon is provided by an existing Private "Access Road" limits being 20 feet wide, through Lot 2.

EXAMINING LAND SURVEYOR'S CERTIFICATION

Tom

Lincoln County Examining Land Surveyor, Ronald A. Pearson, PLS, 9008LS

LINCOLN COUNTY COMMISSIONER'S

CERTIFICATION OF FINAL PLAT APPROVAL the County Commissioners of Lincoln County, Montana ages hereby certify that the have examined this 2 lot Plat of "Echo Flats Subdivision", finding that it does meet the requirements of the subdivision laws and regulations of the State of Montana,

and therefore grants approval this 132 day of January Mile 66

COUNTY TREASURER'S CERTIFICATION

Chairperson, Lincoln County Commissioners

I hereby certify that all real property taxes and special assessments as and levied on the parcel shown hereon are paid pyrsuant to


CLERK AND RECORDER'S CERTIFICATION

State of Montana, County of Lincoln, filed this 13th

PLAT NO. 7181

Noxious Weed Plan #261275

Covenants = 261277

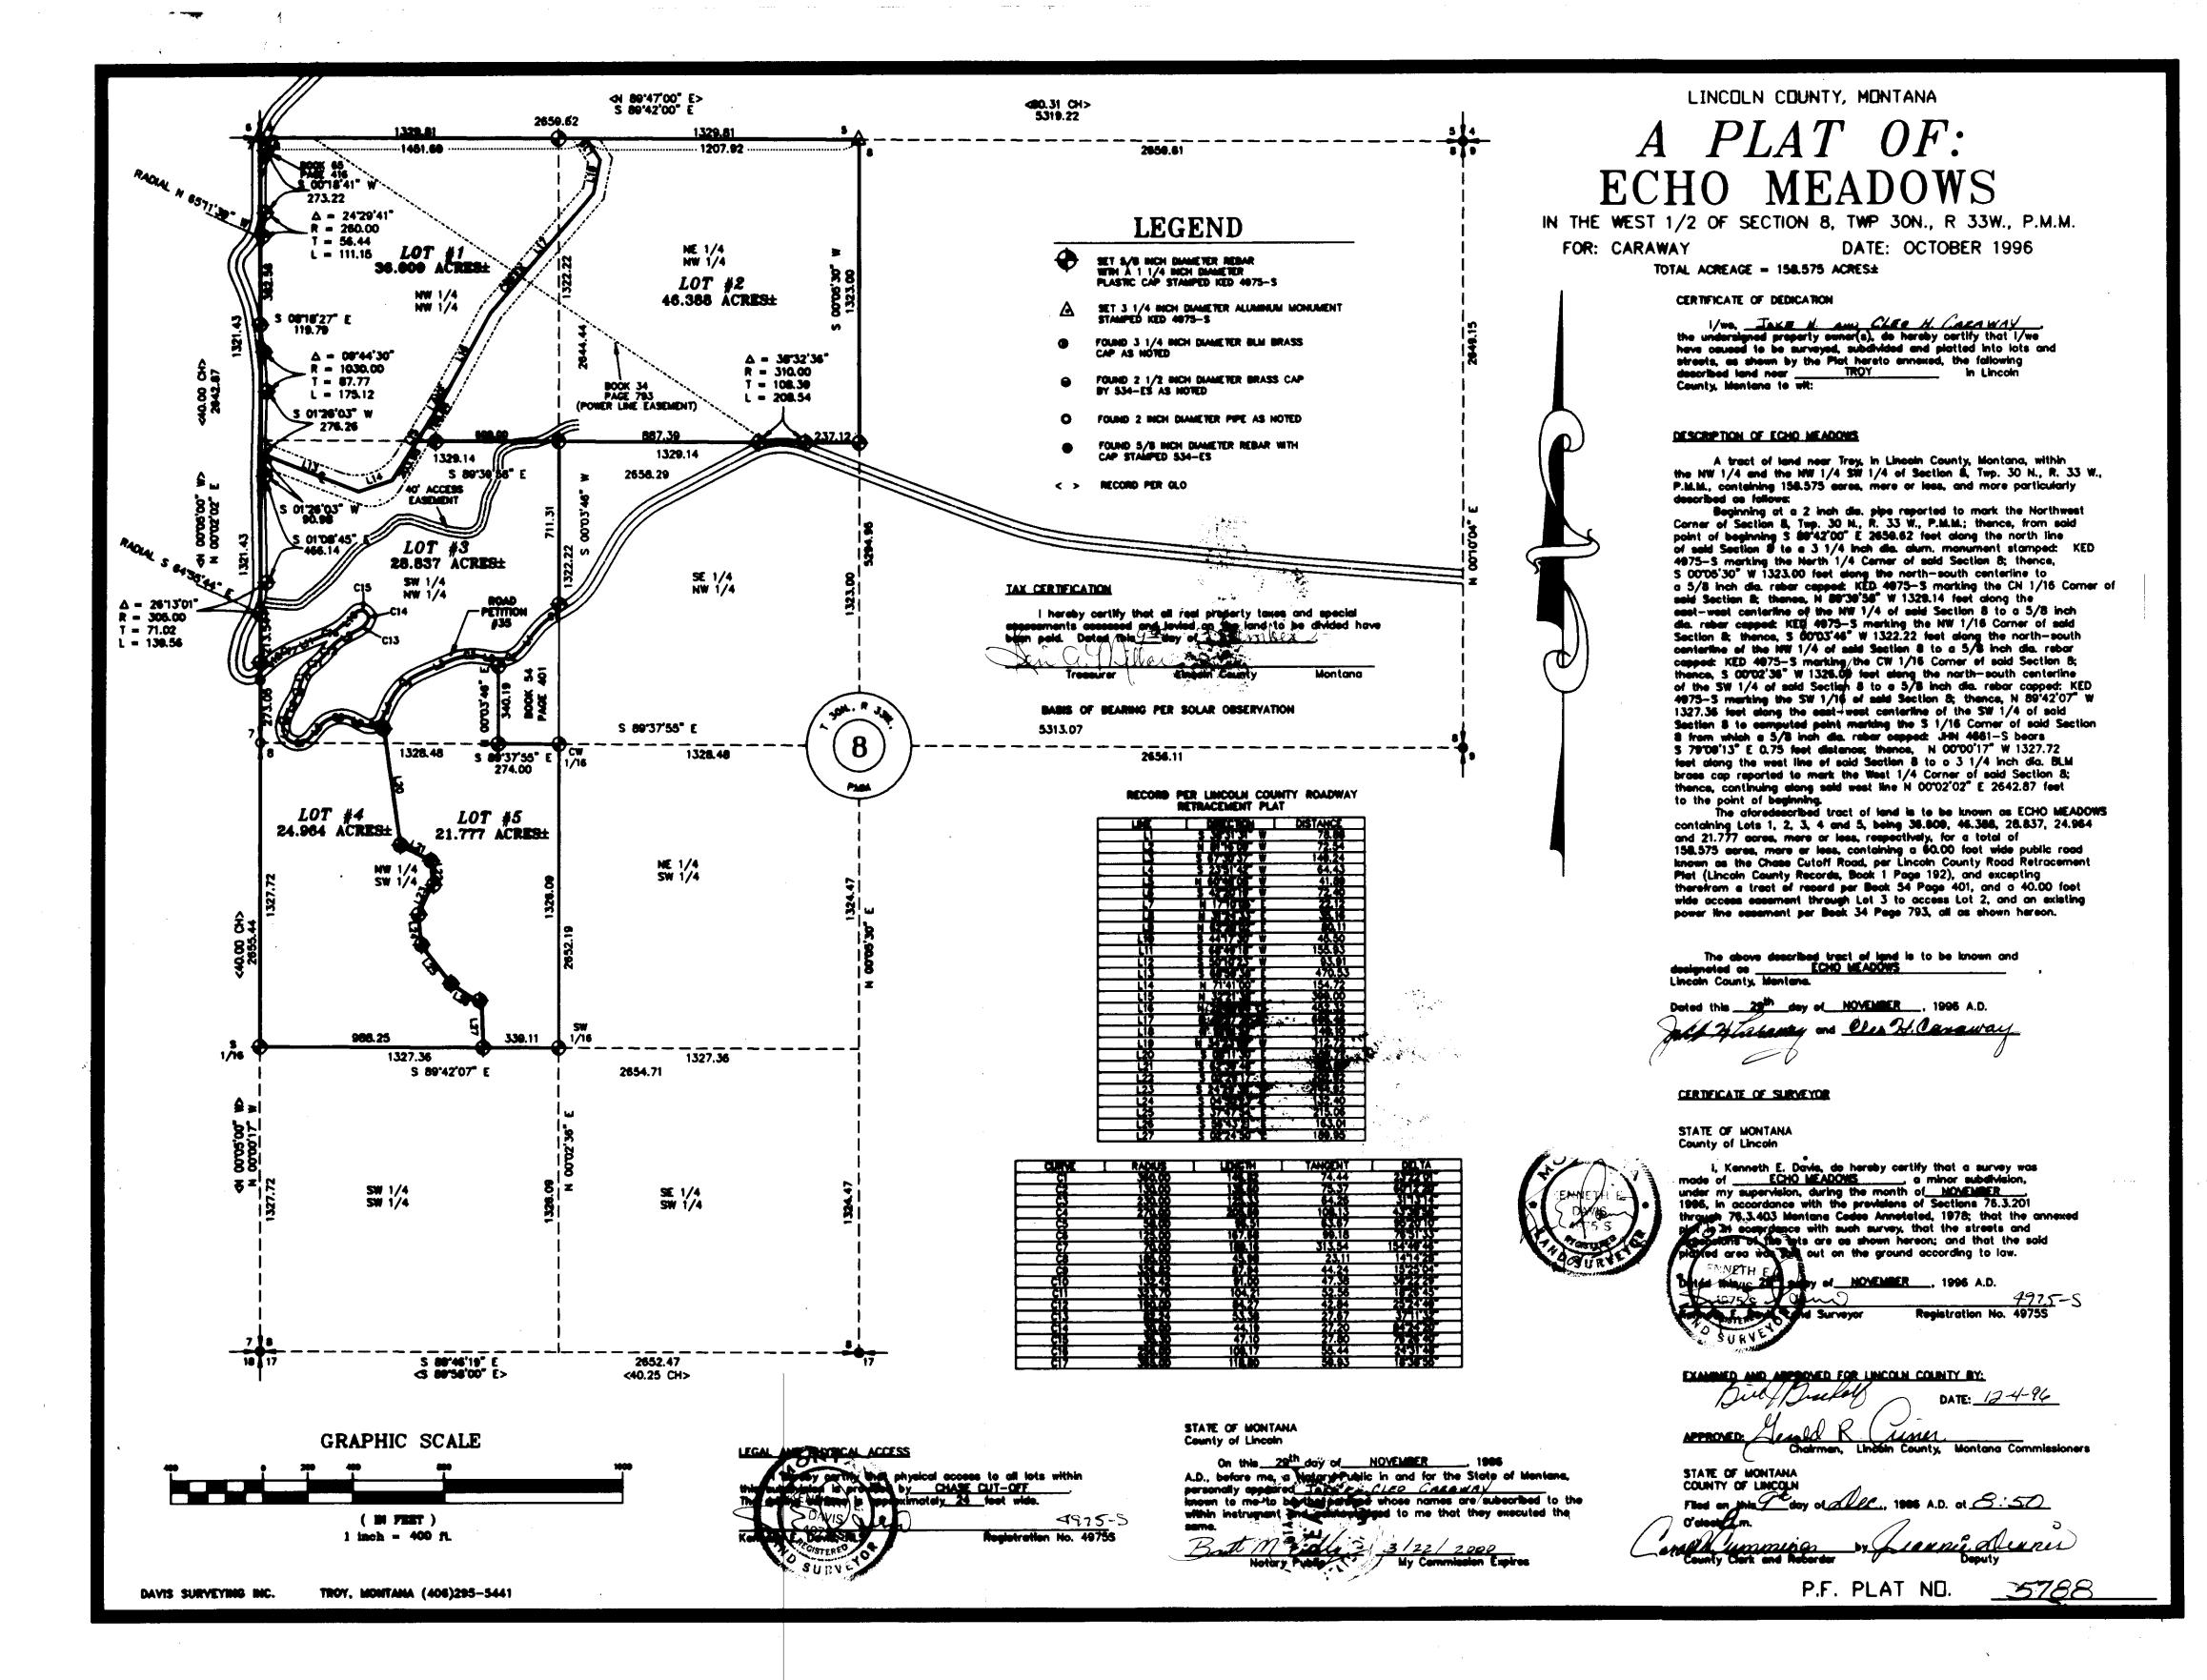

LINCOLN COUNTY, MONTANA AMENIDED LOT 1 OF ECHO MEADOWS CERTIFICATE OF DEDICATION EXEMPTION NO. 76-4-125(2)(d) IN THE NW 1/4 OF SECTION 8, TWP 30N., R 33W., P.M.M. FOR: T. TYNDALL **DATE: MAY 1998** NOTE: SEE P.F. PLAT NO.5788 FOR COMPLETE SECTION BREAKDOWN AMENDED LOT 1 OF ECHO MEADOWS Coroway Exemption S 89'42'00" E 2659.62 N 00'02'02" E 1329.81 1329.81 5 80'42'00" E A tract of land near Troy, in Lincoln County, Montana, being Lot 1 of Echo Meadows Subdivision, P.F. Plat No. 5788, lying within the NW 1/4 of Section 8, Twp. 30 N., R. 33 W., P.M.M., containing 36,609 acres, more or less, and more particularly described as follows: Beginning at a 2 inch dia, galvanized pipe reported to mark the Northwest Section Corner of Section 8, Twp. 30 N., R. 33 W., P.M.M.; thence, S 89°42°00" E 1329.81 feet along the north line of said Section 8 to a 5/8 inch dia, rebar capped: KED 4975—S, marking the W FLOOD PLAIN MAP #300157 0595B N 34"23"09" 112.72 RADIA N. 6571.30° W 1/16 Corner of Section 8, also set as a witness corner; thence, continuing along sold north line S 89'42'00" E 121.88 feet for a total distance of 1451.69 feet to a computed location, being the approximate mid channel of Lake Creek; thence, up stream the following seven (7) courses, S 34'23'09" E 112.72 feet to a computed location; thence, S 12'01'57' W 149.10 feet to a computed location; thence, S 41'37'27" W 698.46 feet to a computed location; thence, $\dot{\Delta} = 24'29'41'$ R = 260.00S 41'37'27" W 696.46 feet to a computed location; thence, S 29'30'09" W 452.32 feet to a computed location; thence, T = 56.44 L = 111.15S 32'21'38" W 399.00 feet to a computed location; thence, S 71'41'00" W 154.72 feet to a computed location; thence, LOT 1-A N 68'59'38" W 470.53 feet to a computed location at the intersection NE 1/4 NW 1/4 10.000 ACRES± YEAR of the west line of Section 8 and said approximate mid channel of Lake Creek; thence, N 00'02'02' E 1377.71 feet to the point of LOT 1-B LOT 26.609 ACRES± The oforedescribed amended Lot 1 of Echo Meadows contains Lot LOT 2 1-B and Lot 1-A, being 26.609 acres and 10.00 acres, more or less, respectively, for a total of 36.609 acres, more or less. NW 1/4 NW 1/4 ECHO **ECHO** The above described tract of land is to be known and designated as Amended Lot 1 Ethy Meydows. MEADOWS Lincoln County, Montana. 5 08"18"27" E 119.79 JUNE 1998 A.D. **MEADOWS** of Harangean Δ = 09'44'30" STATE OF MONTANA R = 1030.00County of Lincoln T = 87.77 (POWER LINE EASEMENT) L = 175.12On this 18 day of Taxe 45 $\Delta = 36'32'36''$ A.D., before me, a Notary Public in and for the State of Montana, R = 310.00personally appeared JAKE + C.ICO T = 108.39known to me to be the persons whose names within instrument and acknowledged to L = 208.54 600.00 887.39 237.12 CERTIFICATE OF SURVEYOR 1329.14 STATE OF MONTANA County of Lincoln S 89'39'58" E 2658.29 I, Kenneth E, Davis, do hereby certify that a survey was made of the house power a minor subdivision. 20,20.00 under my supervision, during the month of 1998, in accordance with the provisions of Sections 76.3.201 40' ACCESS EASEMENT \$ 01"26'03" W through 76.3.403 Montana Codes Annotated, 1978; that the annexed plat is in accordance with such survey, that the streets and dimensions of the lots are as shown hereon; and that the said platted area was laid out on the ground according to law. SE 1/4 NW 1/4 S 01'08'45" E Registration No. 4975 LOT 3 **LEGEND** I hereby certify that all real property taxes and special assessments assessed and fevied on the land to be divided have been paid. Dated this day of SW 1/4 ECHO NW 1/4 SET 5/8 INCH DIAMETER REBAR WITH A 1 1/4 INCH DIAMETER PLASTIC CAP STAMPED KED 4975-S $\Delta = 2673'01'$ **MEADOWS** R = 305.00SET 3 1/4 INCH DIAMETER ALUMINUM MONUMENT STAMPED KED 4975-S T = 71.02 L = 139.56 Treásurér Lincoln County Montana PETITION #35 FOUND 3 1/4 INCH DIAMETER BLM BRASS CAP AS NOTED LEGAL AND PHYSICAL ACCESS I bereby deriffy that physical access to all lots within a subdivision is provided by 10 2004 by 10 feet wide. FOUND 2 1/2 INCH DIAMETER BRASS CAP BY 534-ES AS NOTED 4775-5 FOUND 2 INCH DIAMETER PIPE AS NOTED Registration No. 4975S FOUND 5/8 INCH DIAMETER REBAR WITH CAP STAMPED 534-ES COMPUTED POINT ONLY, NOT FOUND OR SET ROVED FOR LINCOLN COUNTY BY: DATE: 6-18-28 < > RECORD PER GLO 06/18/98 Chairman, Lincoln County, Montana Commissioners 1328.48 STATE OF MONTANA 8 1328.48 COUNTY OF LINCOLN GRAPHIC SCALE Filed on this to day of the , 1998 A.D. ot 2:05p.m. LOT 4 LOT 5 g'clock@.m. County Clerk and Recorder **ECHO** MEADOWS ECHO: MEADOWS (IN FEET) DAVIS SURVEYING INC. P.F. PLAT NO. # 6/49 TROY, MONTANA (406)295-5441 1 inch = 200 ft

PLAT OF: Amended Lot 4 of Echo Meadows In Section 8, Twp. 30 N., R. 33 W., P.M.M. For: Montana Land L.L.C. Date: February 2005 TOTAL ACREAGE: 24.97 ACRES± CERTIFICATE OF DEDICATION Legend

1/we the undersigned property owners(s), do hereby certify that I/we have caused to be surveyed, subdivided and platted in to lots and streets as shown by the Plat hereto annexed. the following described land near Troy in Lincoln County Montana to wit:

DESCRIPTION OF AMENDED LOT 4

A tract of land near Troy in Lincoln County Montana, lying in the W 1/2 of Section 8, of Twp. 30 N., R. 33 W., P.M.M., containing Lot 4A and Lot 4B, for total acreage of 24.97 acres more or less and more particularly described as follows:

Beginning at a 3 1/4 inch dia, brass B.L.M. monument which marks the west 1/4 corner of Section 8, Twp, 30 N., R. 33 W., P.M.M.; thence N00°02'02"E 312.05 feet along the west line of said Section 8, to a computed point located on the centerline of Chase Cut-off Road, a 60.00 foot county roadway; thence along said centerline, N50°10'23"E 72.13 feet to a computed point; thence on the arc of a curve to the right, a distance of 118.80 feet, turning through a delta angle of 18°38'55", and having a radius of 365.00 feet, to a computed point; thence, N68°49'18"E 155.93 feet to a computed point; thence on the arc of a curve to the left, a distance of 109.17 feet, turning through a delta angle of 24°31'48", and having a radius of 255.00 feet to a computed point; thence, N44°17'30"E 45.50 feet to a computed point; thence on the arc of a curve to the right, a distance of 47.10 feet turning through a delta angle of 76°26'40", and having a radius of 35.30 feet, to a computed point; thence on the arc of a curve to the right, a distance of 44.19 feet, turning through a delta angle of 84°24'20", and having a radius of 30.00 feet, to a computed point; thence on the arc of a curve to the right, a distance of 53.38 feet, turning through a delta angle of 37°11'32", and having a radius of 82.24 feet, to a computed point; thence, S62°20'02"W 80.11 feet to a computed point; thence on the arc of a curve to the left, a distance of 84.27 feet, turning through a delta angle of 25°24'49", and having a radius of 190.00 feet, to a computed point; thence on the arc of a curve to the right, a distance of 104.21 feet, turning through a delta angle of 18°26'45", and having a radius of 323.70 feet, to a computed point; thence on the arc of a curve to the left, a distance of 91.00 feet, turning through a delta angle of 39°22'29", and having a radius of 132.42 feet, to a computed point; thence on the arc of a curve to the right, a distance of 87.94 feet, turning through a delta angle of 15°25'04", and having a radius of 326.82 feet, to a computed point; thence, S31°24'33"W 35.16 feet to a computed point; thence on the arc of a curve to the left, a distance of 45.98 feet, turning through a delta angle of 14°14'28", and having a radius of 185.00 feet, to a computed point; thence, S17°10'05"W 22.12 feet to a computed point; thence on the arc of a curve to the left, a distance of 189.16 feet, turning through a delta angle of 154°49'46", and having a radius of 70.00 feet, to a computed point; thence, N42°20'19"E 72.40 feet to a computed point; thence on the arc of a curve to the right, a distance of 167.68 feet, turning through a delta angle of 76°51'33", and having a radius 125.00 feet, to a computed point; thence, S60°48'08"E 41.89 feet to a computed point; thence on the arc of a curve to the left, a distance of 96.51 feet, turning through a delta angle of 95°20'10", and having a radius of 58.00 feet, to a computed point; thence, N23°51'42"E 1.86 feet to a computed point; thence leaving said centerline, S08°11'30"E a total distance of 559.77 feet to a 5/8 inch dia. rebar capped K.E.D. 4975-S; thence, S62°39'48"E 150.89 feet to a 5/8 inch dia. rebar capped K.E.D. 4975-S; thence, S02°29'17"E 102.92 feet to a 5/8 inch dia. reber capped K.E.D. 4975-S; thence, S24°29'30"W 144.92 feet to a 5/8 inch dia. reber capped K.E.D. 4975-S; thence, \$04°50'23"E 132.40 feet to a 5/8 inch dia. rebar capped K.E.D. 4975-S; thence, \$37°47'54"E 215.06 feet to a 5/8 inch dia. rebar capped K.E.D. 4975-S; thence, S56°43'21"E 163.01 feet to a 5/8 inch dia. rebar capped K.E.D. 4975-S; thence, S02°24'50"E 189.95 feet to a 5/8 inch dia. rebar capped K.E.D. 4975-S; thence, N89°42'07"W a total distance of 988.25 feet to a 5/8 inch dia. rebar capped K.E.D. 4975-S located on the west line of said Section 8; thence, N00°00'17"W a total distance of 1327.72 feet to the point of beginning.

The aforedescribed Amended Lot 4 contains Lot 4A and Lot 4B, for a total acreage of 24.97 acres more or less and is subject to and together with all appurtenant easements of record.

The above described tract of land is to be known and designated as, Amended Lot 4 of Echo Meadows, Lincoln County, Montana.

On this of the of , 2005 A.D. before me, a Notary Public in and for the State of Manual Ohio Park KL, Milstein Drustee personally appeared known to me to be the persons whose names are subscribed to the within instrument and acknowledged to me that they executed the same.

Whichele &. Som 9-25-2006 Notary Public My Commission Expires EXEMPTIONS Michae L.

ob der 1000 mary Public. State occ Recorded in Geauga Count Commission Expres Sep. 2

Lot 4A is exempt from sanitation review by the Department of Environmental Quality pursuant to ARM 17.36.605(2)(a) as a parcel that has no existing facilities for water supply, wastewater disposal, or solid waste disposal, if no new facilities will be constructed on the percel.

Lot 4B is exempt from sanitation review by the Department of Environmental Quality pursuant to ARM 17.36.605(2)(b)(i)&(ii) as a parcel that has no existing facilities for water supply, wastewater disposal, or solid waste disposal other than those that were previously approved by the reviewing authority under Title 76, chapter 4, part 1, M.C.A. or that were exempt from such review because no new facilities will be constructed on the parcel and the division of land will not cause approved facilities to violate any conditions of approval, and will not cause exempt facilities to violate any condition of exemption.

	LINE TAI	BLE
LINE	LENGTH	BEARING
Li	72.13	N50°10'23"E
L2	155.93	N68°49'18"E
L3	45.50	N44°17'30"E
L4	80.11	S62°20'02"W
L5	35.16	S31°24'33"W
L6	22.12	S17°10'05"W
L7	72.40	N42°20'19"E
L8	41.89	S60°48'08"E
L9	1.86	N23°51'42"E

	CURVE T	TABLE	
CURVE	LENGTH	RADIUS	DELTA
C1	118.80	365.00	1 8°38'55 "
C2	109.17	255.00	24°31'48"
C3	47.10	35.30	76°26'40"
C4	44.19	30.00	84°24'20"
C5	53.38	82.24	37°11'32"
C6	84.27	190.00	25°24'49"
C7	104.21	323.70	18°26'45"
C8	91.00	132.42	39°22'29"
C9	87.94	326.82	15°25'04"
C10	45.98	185.00	14°14'28"
C11	189.16	70.00	154°49'46"
C12	167.68	125.00	76°51'33"
C13	96.51	58.00	95°20'10"

CERTIFICATE OF SURVEYOR

STATE OF MONTANA County of Lincoln

I Kenneth E. Davis, do hereby certify that a survey was made of Amended Lot 4 of Echo Meadows, a minor subdivision, during the month of November 2005, In accordance with the provisions of Sections 76-3-201 through 76-3-625 M.C.A. 2000; that the annexed plat is in accordance with such a survey, that the streets and dimensions of the lots are as shown hereon; and that the said platted area was laid out on the ground according to law

EGAL AND PHYSICAL ACCESS

TREASURER CERTIFICATION

I hereby certify that all real property taxes and special levied on the land to be divided have been paid. Dette this ##

COUNTY CERTIFICATE OF FINAL PLAT APPROVAL

The County Commission of Lincoln County, Montana does hereby certify that it has examined this subdivision plat and having found the same to conform to law, approves it, and hereby accepts the dedication to public use of and all lands shown on this plat as being dedicated to such use, this 224 day of ____2006, A.D.

(Signatures of Commissioner)


ATTEST: (Signature of Clerk and Recorder)

CERTIFICATION OF EXAMINING LAND SURVEYOR:

Approved this 10 day of 2006 A.D. Registered Land Surveyor No. 14731 PLS

STATE OF MONTANA **COUNTY OF LINCOLN**

Da 195134 PLAT NO. 6719

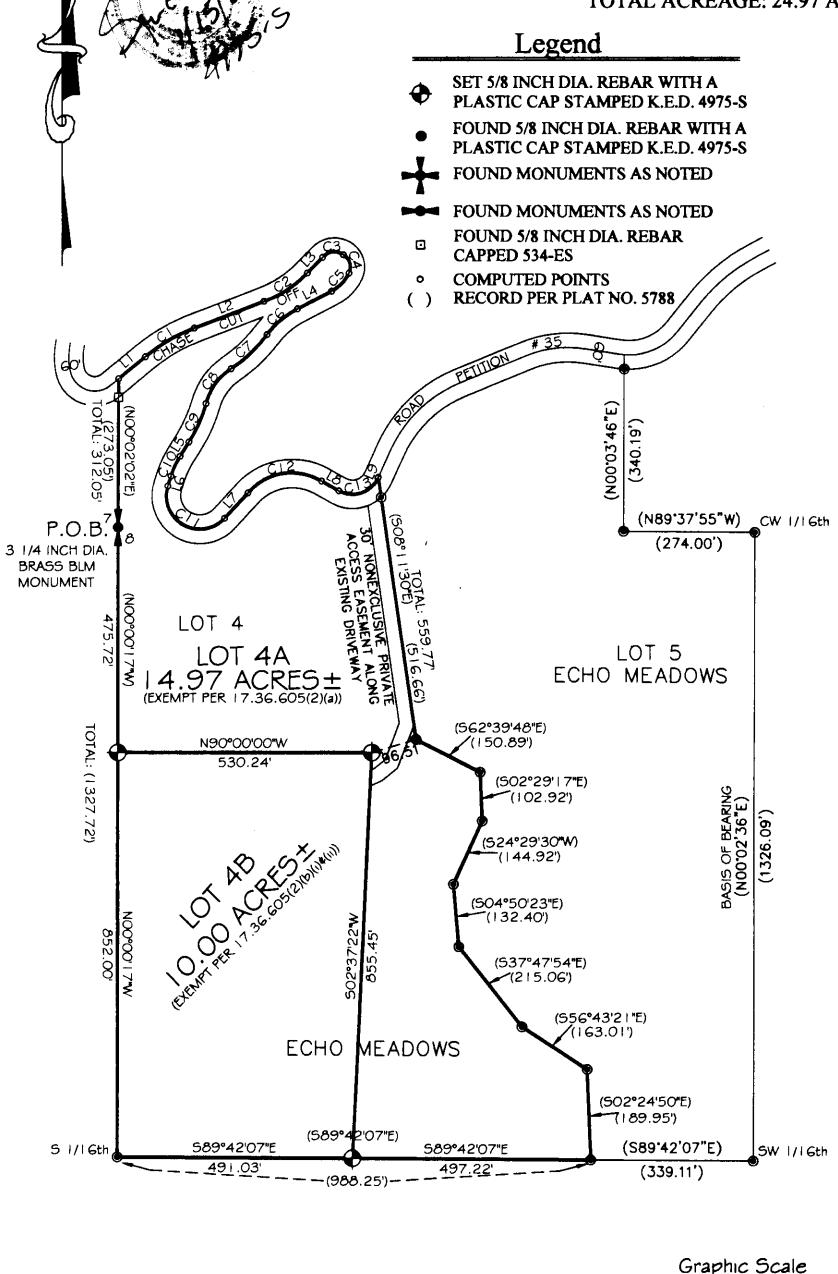

Davis Surveying Inc.

TROY MONTANA, (406)295-5441

Land Projects 2005

FILE: T30R3308.dwg

DATE: 03/03/05

DRAWN BY: CJR

() oftow Weed place p.F. * 8676 Doc 195/35 Road Mainteness Doc 185/37 5 305/02 Conducante 195/38 8 305/183 Right of First refusal 195/36 + 1. 8677

(in feet)

inch = 200 ft.

LINCOLN COUNTY, MONTANA AMENDED PLAT OF: LOT #2 LEGEND LOT 5 ECHO MEADOW SW 1/4 OF NW 1/4 AND THE NW 1/4 OF SW 1/4 N89°39'58"W OF SECTION 8 TWP.30N., R.33W., P.M.M. 1329.14 SET 5/8 INCH DIAMETER REBAR 1/16 OWNER: ESTATE OF DOROTHY EDWARDS WITH A 1 1/4 INCH DIAMETER PLASTIC CAP STAMPED KED 4975-S DATE: APRIL 2001 FOUND 5/8 INCH DIAMETER REBAR WITH A 1 1/4 INCH DIAMETER PLASTIC CAP STAMPED KED 4975-S FOUND 3 1/4 INCH DIAMETER BLM BRASS CAP AS NOTED OWNER: CHASE CUTOFF COUNTY CLUB L.L.P. COMPUTED POINT M 234/703 LOT #3 SE 1/4 CHASE CUTOFF NW 1/4 RECORD PER PLAT No. 5788 DESCRIPTION OF EASEMENT A strip of land located in the SW 1/4 of the NW 1/4 and the NW 1/4 of the SW 1/4 of Section 8 40.349 ACRES± Twp.30N.,R.33W., P.M.M., being a strip of land for access easement, measuring 30.00 feet wide, lying 15.00 BASIS OF BEARING PER PLAT No. 5788 feet on each side of the following described centerline: S89°37'55"E Beginning at a computed point, which lies S00'02'36"W 62.94 feet from a 5/8 inch dia. rebar capped: K.E.D. 1328.48 4975—S, which marks the CW 1/16 Corner of Section 8 P.O.B Twp.30N., R.33W., P.M.M.; thence, N76'36'43"W 15.34 feet to a computed point; thence, N86'36'32"W 34.89 feet to SEE DETAIL PAGE 2 a computed point; thence, S89°06'47"W 51.32 feet to a computed point; thence, S89'52'13"W 93.07 feet to a computed point; thence, along the arc of a curve to the right, a distance of 217.98 feet, turning through a delta OWNER: DOROTHY EDWARD'S ESTATE LOT #5 angle 92°30′44", having a radius of 135.00 feet, to a computed point; thence, NO2'22'57"E 266.03 feet to a 21.777 ACRES± computed point located on the south Right-of-Way line of Chase Cutoff, a 60.00 foot wide public roadway, Estate of Dorothy Edwards measured 30.00 feet from the centerline thereof. M 263/689 SW 1/4 The side lines of the aforedescribed 30.00 foot \$00.003 LOT #4 easement to be extended and shortened to meet at the 132 S00° 132 angle points and to terminate at the northsouth 24.964 ACRES± centerline of the SW 1/4 of said Section 8 and on the south Right-of-Way line of said Chase Cutoff. EXAMINED AND APPROVED FOR LINCOLN COUNTY BY: Mark Milstein Revoc. Invest. Trust MD 231/719 40.401 ACRES± STATE OF MONTANA COUNTY OF LINCOLN ŞW 1/16 N89°42'07"W 1/16 N89°42'07"W 1327.36 GRAPHIC SCALE 1327.36' PAGE 1 OF 2 (IN FEET) DATE: 4/23/2001 DRAWN BY: pww 1 inch = 200 ft. AMENDED PLAT No. __ 6ラソゴ T30338A DOC# 153004


LINCOLN COUNTY, MONTANA

AMENDED PLAT OF: LOT 5 ECHO MEADOW

SW 1/4 OF NW 1/4 AND THE NW 1/4 OF SW 1/4 OF SECTION 8 TWP.30N., R.33W., P.M.M.


> OWNER: ESTATE OF DOROTHY EDWARDS DATE: APRIL 2001


GRAPHIC SCALE

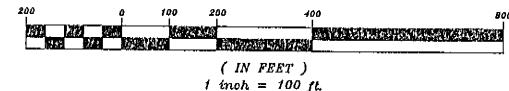

LEGEND

- SET 5/8 INCH DIAMETER REBAR WITH A 1 1/4 INCH DIAMETER PLASTIC CAP STAMPED KED 4975-S
- FOUND 5/8 INCH DIAMETER REBAR WITH A 1 1/4 INCH DIAMETER PLASTIC CAP STAMPED KED 4975-S
- FOUND 3 1/4 INCH DIAMETER BLM BRASS CAP AS NOTED
- COMPUTED POINT
- RECORD PER PLAT No. 5788

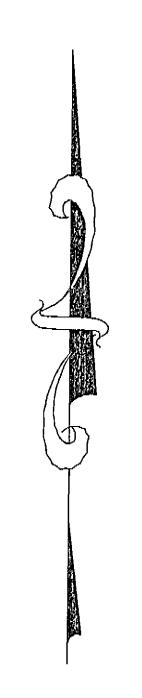

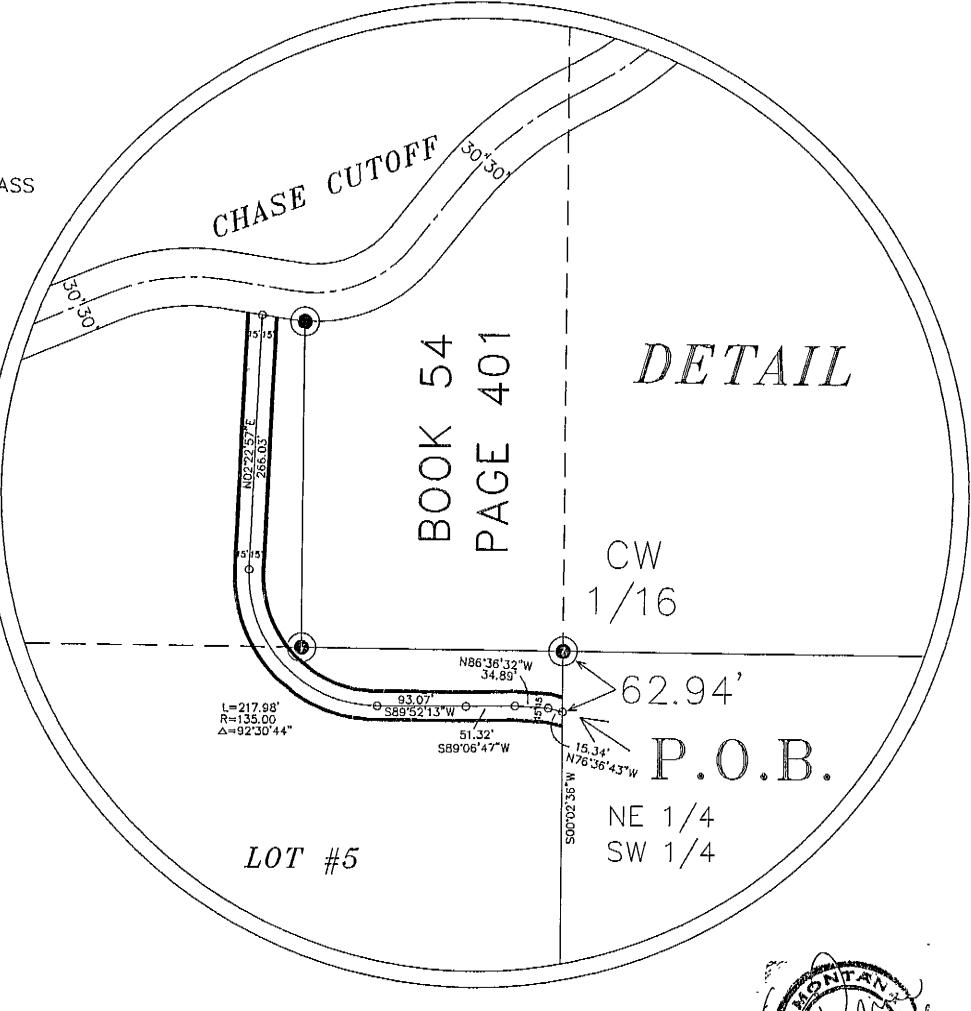

STATE OF MONTANA County of Lincoln I, Kenneth E. Davis, a registered land surveyor do hereby certify that I have performed the survey shown on the attached plat or that such survey was performed under my supervision to my best knowledge and ability; that said survey is true and complete as shown and the monuments found and set occupy the position Registration No. 4975S " SURVEY / EXEMPTION 1/ws, Playence D. Tones the undersigned property owner(s), do hereby certify that I/we-have caused to be surveyed, to create a 30.00 foot wide access and utility easement. There is no division of land and therefore the survey is exempt from review. Dated this 25 day of May, 2001 A.D. Clarence S. Gorasand STATE OF MONTANA VEILOUSTON On this 25 day of May, 2001 A.D. before me a Notary Public In and for the State of Montana, personally appeared, known to me to be the persons whose names are subscribed to the within instrument and acknowledged to me that they executed NOTARY PUBLIC for the State of Montana Residing at Barbon County, Montana My Commission Expires May 25, 2004 STATE OF MONTANA COUNTY OF LINCOLN On this _____day of ______, 2001 A.D. before me a Notary Public in and for the State of Montana, personally appeared, known to me to be the persons whose names are subscribed to the within instrument and acknowledged to me that they executed the same. Notary Public My Commission Expires TREASURER CERTIFICATION I hereby certify that all real property taxes and special assessments assessed and levied on the land to be divided have

been paid. Treasurer Lincoln County Montana

EXAMINED AND APPROVED FOR LINCOLN COUNTY BY:

STATE OF MONTANA COUNTY OF LINCOLN

PAGE 2 OF 2


AMENDED PLAT No.

DATE: 4/23/2001

DRAWN BY: pww

Dat 153004

EARL D. ANCKER OWNER: **Final Subdivision Plat of** PURPOSE: SUBDIVISION **EDA ESTATES** DATE: **APRIL 8, 2008** SE 1/4, Section 26, T36N R26W, P.M., M. Lincoln County, Montana North Line NW1/4 SE 1/4 N89°39'06"W 320.12'-Center 1/4 Certificate of Dedication I, EARL D. ANCKER, the undersigned property owner, do hereby certify that I have caused to be surveyed, subdivided and platted into lots and streets as shown by the plat hereto annexed, the That portion of the Northwest 1/4 of the Southeast 1/4 of Section 26, Township 36 North, Range 26 West, P.M., M., Lincoln County, Montana, described as follows: OF S. # 2856 PARCEL B Beginning at the Northwest corner of the Northwest 1/4 of the Southeast 1/4 of Section 26; LOT 1 Δ=12°37'55" Thence along the West line of said Northwest 1/4 of the Southeast 1/4 the following three courses: R=1191.39' 2.00 Ac. Gross South 00°02'33" East 297.32 feet, South 340.34 feet, and South 00°02'52" East 335.42 feet to a point on the Northwesterly right of way boundary of Old Earl Road, a 60 foot private road and L=262.66' Δ=13°31'18" utility easement, said point being on a 257.24 foot radius curve concave Southeasterly, having a radial bearing of South 89°57'08" East; 1.81 Ac. Net - R=1221.39 Thence along said Northwesterly right of way boundary of Old Earl Road and along said curve, Northeasterly through a central angle of 51°06 55" and arc length of 229.49 feet; L=288.24' Thence continuing along said Northwesterly right of way boundary through the following four courses: North 51°04'03" East 285.94 feet to the beginning of a 270.00 foot radius curve to the left; Thence Northeasterly along the curve thru a central angle of 53°13'58" an arc length of 250.85 feet; Thence North 02°09'55" West 95.48 feet to the beginning of a 100.00 foot radius curve to the right; Δ=29°09'43" Thence Northeasterly along the curve thru a central angle of 29°09'43" an arc length of 50.90 feet to a point on the Southerly right of way of Glen Lake Road, a 60 foot County Road; R=100.00' > Thence North 45°17'15" East 30.00 feet to the centerline of said Glen Lake Road, said point being on a 1191.39 foot radius curve concave Northeasterly, having a radial bearing of North 45°17'15" Thence Northwesterly along said curve and along said centerline through a central angle of 12°37'55" an arc length of 262.66 feet to the North line of the Northwest 1/4 of the Southeast 1/4; LOT 2 Thence along said North line of the Northwest 1/4 of the Southeast 1/4, North 89°39'06" West 284.38 feet to the Point of Beginning, containing 6.25 acres of land all as shown hereon. Subject to and together with easements of record. Subject to and together with County Road right of way as shown hereon. Subject to and together with a 60 foot private road and utility easement as shown hereon. N43°37'25"E The above described tract of land is to be known and designated as EDA ESTATES, Lincoln County, Montana. ∆=11°41′14[¦] STATE OF PONTANG This instrument was acknowledged before me on Dotole (2). 200 N40°45'27"W by EARL D. ANCKER. 549°14'33"W) =31°39'04". LOT 3 i Shoemakh 2.02 Ac. Total Curve Printed Name: Dobbie Shoemaker Δ=53°13'58' R=270.00' L=250.85 40'Shared Not a Part Access Easement Appurtenant To Lots 2 & 3 As Shown CERTIFICATE OF COUNTY COMMISSIONERS Konzee, Chairperson of the Board of County Commissioners of Lincoln County, Montana and Lincoln, County Clerk and Recorder of said OLD EARL ROAD county do hereby certify that this accompanying plat of EDA ESTATES, Lincoln County, Montana has been submitted to the Board of County Commissioners of Lincoln County, Montana for examination 60' Private Road & Utility Easement Appurtenant to Lots 1 Through 4 & Remainder & Lands to the South R=257.24' L=229.49' Radial N89°57'08"E CERTIFICATE OF SURVEYOR OF S. PARCEL Legend 0 67-08) Date DAWN MARQUARDT Registration No. 7328 S Set 5/8" X 24" Rebar With Plastic Cap Stamped (MARQUARDT 7328 5) I hereby certify that all real property taxes and special assessments assessed and levied on the land to be divided have been paid. Found 5/8" Rebar With Plastic Cap Stamped (MARQUARDT 7328 5) Found 5/8" Rebar With Plastic Cap STATE OF MONTANA Found 5/8" Rebar With Plastic Cap Stamped (D.K.M. 2989 ES) Note: Field Crew: SM JM No search has been made for easements affecting this Date: March 30, 2007 Revision Date: April 11, 2008 Instrument Record No. 21817? PM 6978 Project Name: Ancker 2 Ancker Sub Project Number: 06-160 Drawn By: SHERM

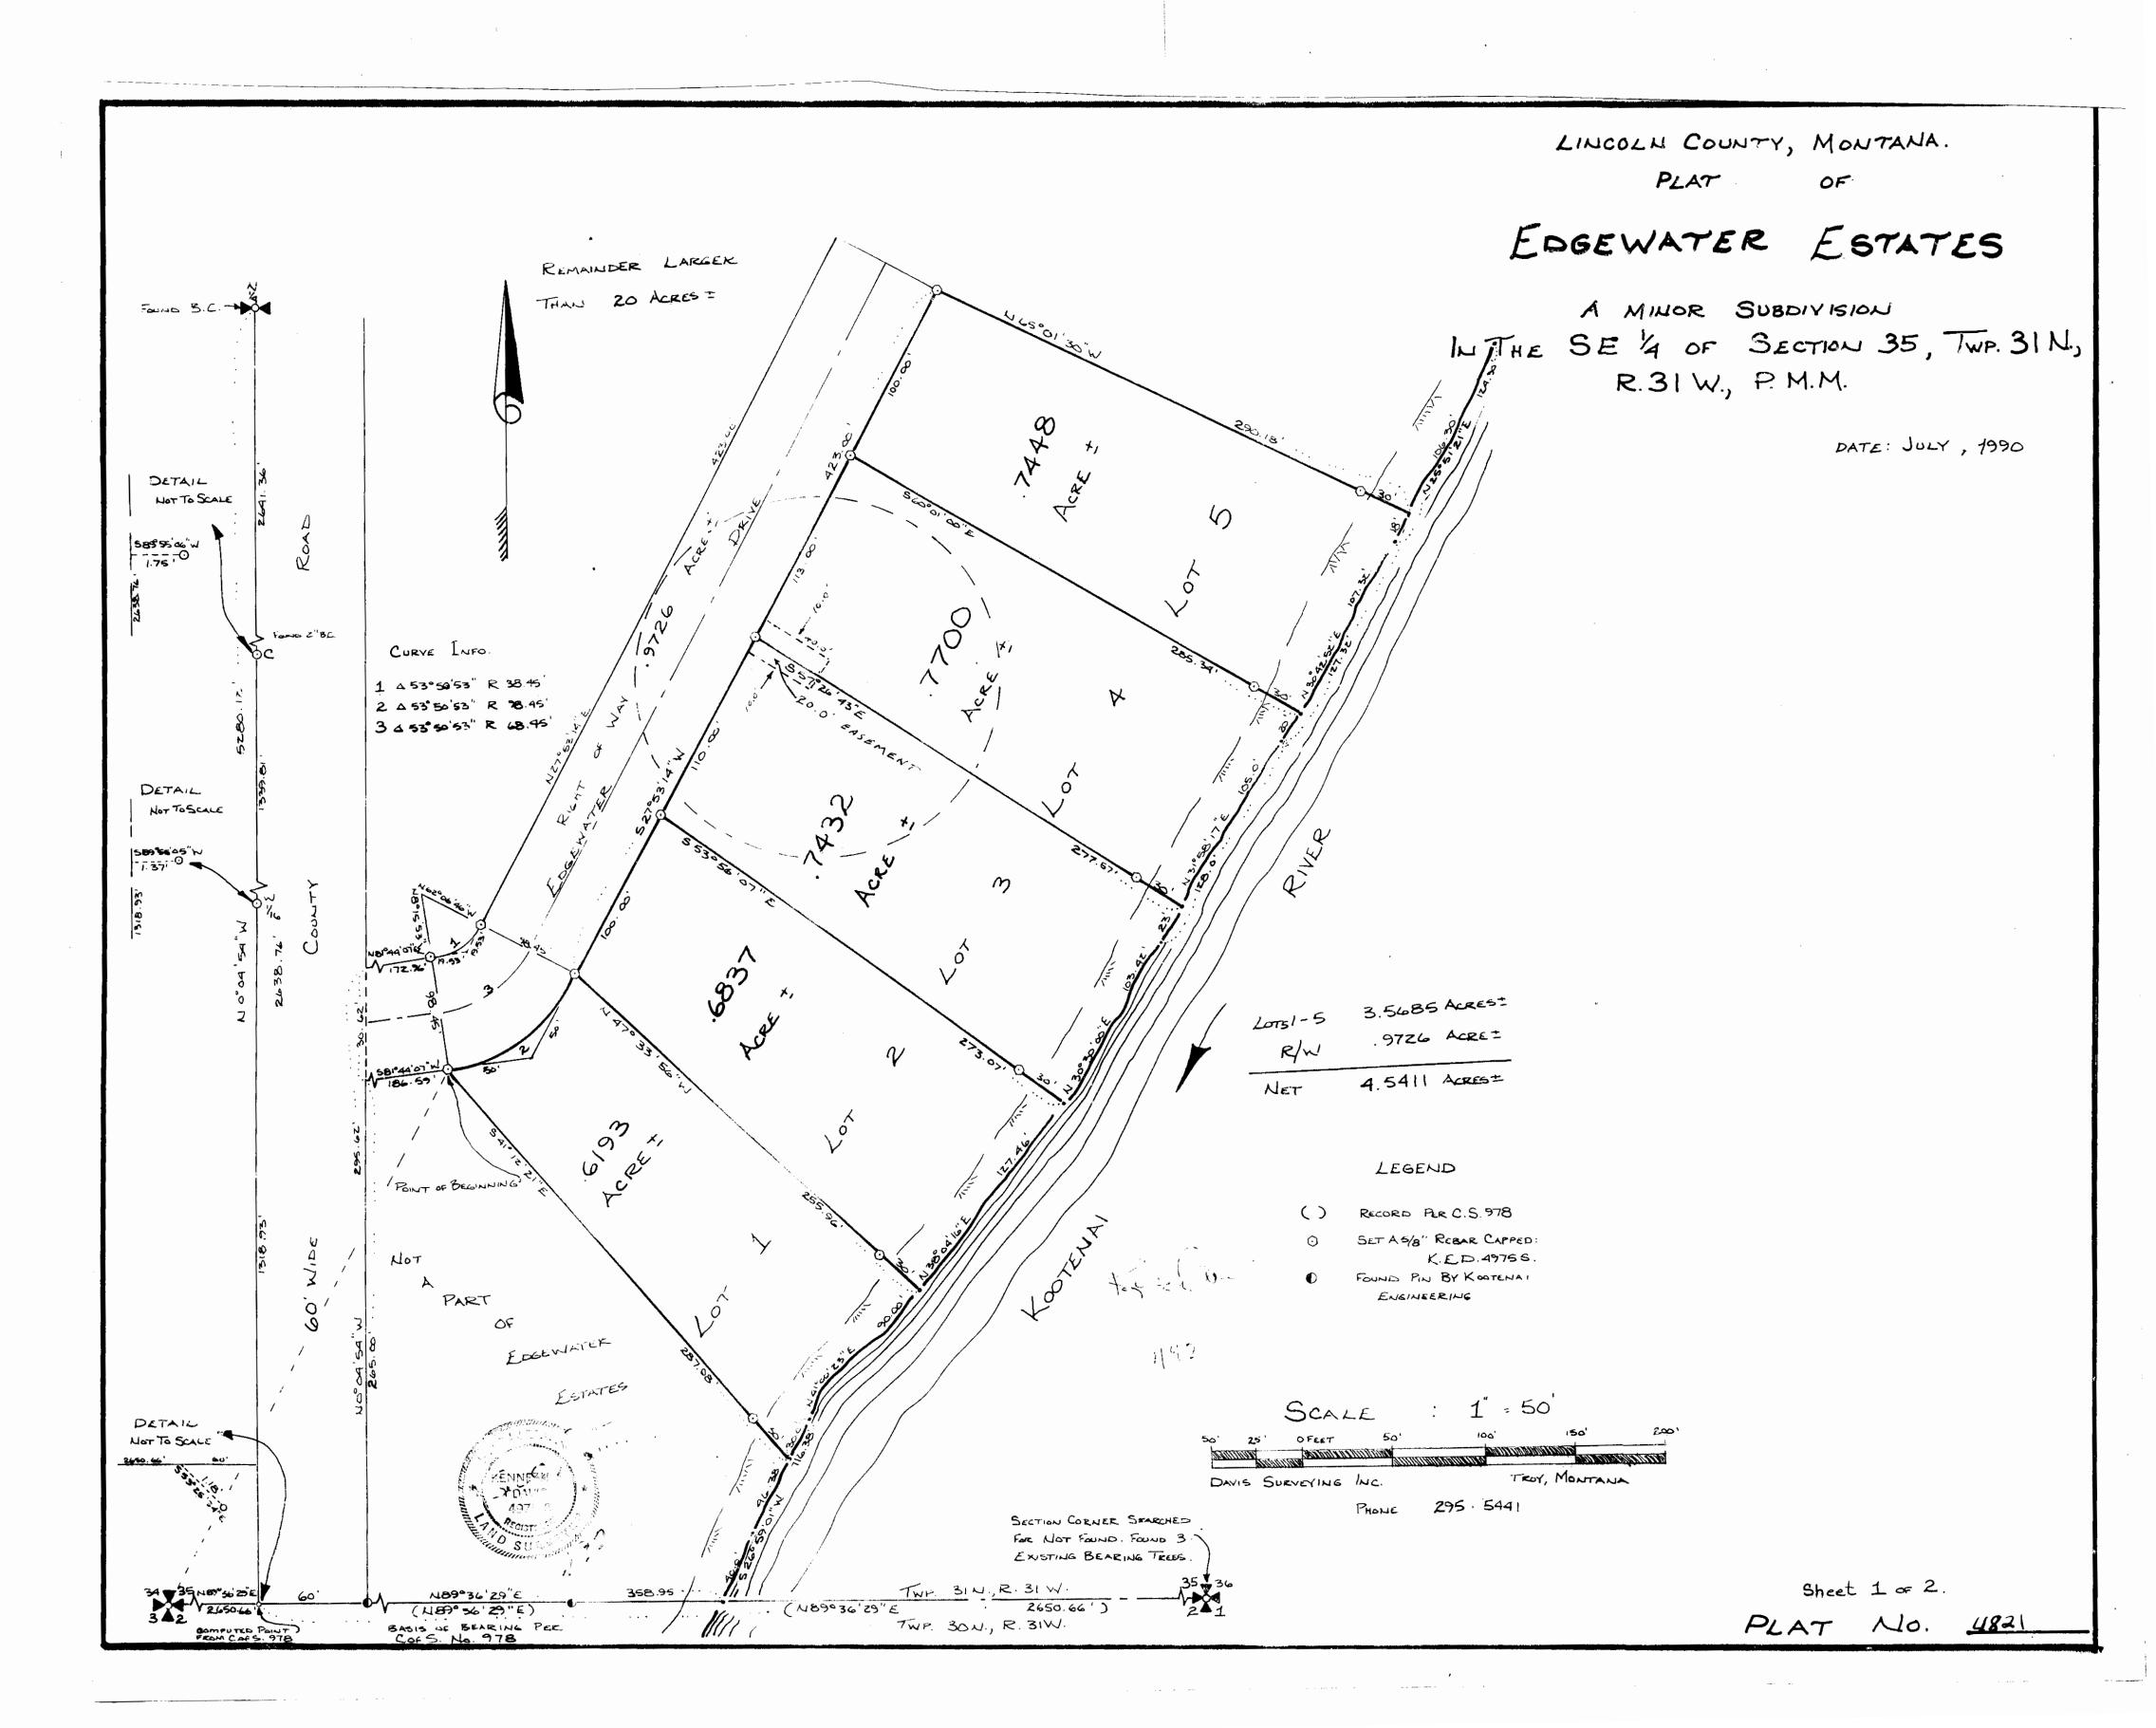

A tract of land in the $S \in \frac{1}{4}$ of Section 35, T31 N, R 31 W, P.M.M., containing 3.5685 acres and more particularly described as follows:

Beginning at a 5/8 inch dia. rebar capped: KED 4975 S located on the Southeasterly right-of-way line of Edgewater Drive measured 30.00 feet radially from the centerline thereof which bears N 83°52'03" E 2936.56 feet from a brass capped monument marking the Sorthwest Section Corner of said Section 35; thence, from said point of beginning S 41°12'21" E 257.08 feet to a 5/8 inch dia. rebar capped: KED 4975 S set as a witness corner; thence, continuing S 41°12'21" E 30.00 feet to the high water line on the right bank of the Kootenai River; thence, along said high water line the following nine (9) courses: 1) N 26°59'01" E 30.00 feet; 2) N 41°00'23" E 90.00 feet; 3) N 38°04'16" E 127.46 feet;4) N 30°30'00" E 103.42 feet; 5) N 30°30'00" E 23.00 feet; 6) N 31°58'17" E 105.00 feet; 7) N 30°42'52" E 20.00 feet; 8) N 30°42'52" E 107.32 feet; 9) N 25°51'21" E 18.00 feet; thence, leaving said high water line N 65°01'30" W 30.00 feet to a 5/8 inch dia. rebar capped: KED 4975 S set as a witness corner; thence, continuing N 65°01'30" W 260.18 feet to the Southeasterly right-of-way line of Edgewater Drive measured 30.00 feet from the centerline thereof; thence, S 27°53'14" W 423.00 feet along sais Southeasterly right-of-way line to a 5/8 inch dia. rebar capped: KED 4975 S; thence, on the arc of a curve to the right having

to the point of beginning. The above described tract of land is to be known as Edgewater Estates and the lands included in Edgewater Drive, containing .9726 acres, more or less, as shown on said plat are hereby granted and donated to the use of the popular forever.

a delta angle of 53°50'53" a radius of 98.45 an arc length of 92.53 feet

Dated this 4th day of September, 1990.

CERTFICATE OF DEDICATION

, the undersigned property owner, I. Albort Levinson do hereby certify that I have caused to be surveyed, subdivided and platted into lots, as shown by the Plat hereto annexed, the following described land near Libby in Lincoln County, Montana to wit:

State of Montana County of Lincoln

day of September, 1990 A.D., before me, a Notary Public in and for the State of Montana, personally appeared , known to me to be the person whose name is subscribed to the within instrument and acknowledged to me that he executed the same.

CERTIFICATE OF SURVEYOR

State of Montana County of Lincoln

I, Kenneth E. Davis, do hereby certify that a survey was made of EDGEWATER Est of Esa minor subdivision, under my supervision, during April, 1990, in accordance with the provisions of Sections 76-3-201 through 76-3-403 Montana Codes Annotated, 1978; that the annexed plat is in accordance with such survey, that the dimensions of the lots are as shown hereon; and that the said platted area was laid out on the ground according to law.

Dated this 192 day of JANUARY, 1990 A.D. Kenneth E3 Davis, Land Surveyor - Registration No. 4975 S

CERTIFICATE OF EXAMINING LAND SURVEYOR

, acting as an Bramining Land Surveyor for Lincoln County, Montana, do hereby certify that I have examined the final plat of subdivision) and find that the survey data shown thereon meets the conditions set forth by or pursuant to Section 76-3-201 through 76-3-403, Montana Codes Annotated, 1978

___ day of _____, 1992 A.D.

LINCOLN COUNTY, MONTANA.

EDGEWATER ESTATES

A MINOR SUBDIVISION IN THE SE 4 OF SECTION 35, TWP. 31 No R.31 W., P.M.M.

CERTIFICATE	OF.	FINAL	PLAT	APPROVAL	

The County Commission of Lincoln County, Montana, does hereby ertify that it has examined this minor subdivision plat and having ound the same to conform to law, approves it, and hereby accepts the edication to the public use of any and all lands shown on this plat s being dedicated to such use, this day of
L.a. Died Gend R. Criner Preklylling
Commissioner Commissioner Commissioner Commissioner Commissioner Commissioner Commissioner Commissioner Commissioner
CERTIFICATE OF COUNTY CLERK AND RECORDER
State of Montana County of Lincoln
Filed this, 1992 A.D.
at <u>9:50</u> O'clock <u>A.</u> .M.
Coral McCounty Clerk and Recorder by Sheng Lanks Deputy
County Clerk and Recorder Deputy
TAM CENTIFICATE
land to be divided above are delinquent. Dated this day of
Hiller
Treasurer, Lincoln County, Montana

Sheet 2 of 2.

Amended Plat of Edgwater Estates — Phase II Relocation of Common Boundaries

Lots 9 & 13 Located in the East 1/2 of Sec. 35 T.31N., R.31W., Principal Meridian Libby, Lincoln County Montana October 2008

GRAPHIC SCALE

(IN FEET)

1 inch = 80 ft.

DESCRIPTION LOT 9A

A irregular tract of land North East of Libby, Lincoln County, Montana, lying in the East 1/2 of Section 35, T. 31 N., R. 31 W., Principal Meridian, Montana, and more particularly described as follows:

Beginning at a 2 inch diameter Brass Cap marked C 1/4 being the Center 1/4 corner of said Section 35: thence S00'03'16"W. 744.66 feet to a 5/8 inch diameter iron rebar with a cap marked 9525LS; thence S89'34'26"E, 58.68 feet to a 5/8 inch iron rebar with a cap marked 9525LS lying on the Easterly line of Northwood Ave. road; thence along said Easterly line of Northwood Ave. road S00°03'28"W, 381.50 feet to a 5/8 inch diameter rebar with a cap marked 9525LS; thence along said Easterly line of Northwood Ave. road S00'03'16"W, 226.12 feet to a 5/8 inch iron rebar with a cap marked 9750LS, the Northwest corner of Lot 9A, Edgewater Estates Phase II and True Point of Beginning; thence S89°56′59"E, 300.14 feet to a 5/8 inch diameter iron rebar with a cap marked 9750LS; thence S00'05'47"W, 196.08 feet to a 5/8 inch diameter iron rebar with a cap marked 9750LS; thence N89'57'26"W, 300.00 feet to a 5/8 inch iron rebar lying on the Easterly line of Northwood Ave. road; thence along said Easterly line of Northwood Ave. road N00'03'16"E, 196.10 feet to the True Point of Bedinning and containing 1.35 acres (more or less).

DESCRIPTION LOT 13A

A irregular tract of land North East of Libby. Lincoln County, Montana, lying in the East 2 of Section 35, T. 31 N., R. 31 W., Principal Meridian, Montana, and more particularly described as follows:

Beginning at a 2 inch diameter Brass Cap marked C 1/4 being the Center 1/4 corner of said Section 35; thence S00'03'16"W, 744.66 feet to a 5/8 inch diameter iron rebar with a cap marked 9525LS; thence S89'34'26"E, 58.68 feet to a 5/8 inch iron rebar with a cap marked 9525LS lying on the Easterly line of Northwood Ave. road; thence along said Easterly line of Northwood Ave. road S00°03'16"W, 381.50 feet to a 5/8 inch diameter rebar with a cap marked 9525LS; thence along said Easterly line of Northwood Ave. road S00'03'16"W, 226.12 feet to a 5/8 inch diameter iron rebar with a cap marked 9750LS, the Northwest corner of Lot 9A. Edgewater Estates Phase II, thence S89'56'59"E. 300.14 feet to a 5/8 inch diameter iron rebar with a cap marked 9750LS the Northwest corner of Lat 13A and the True Point of Beginning; thence S89'54'13"E, 21.21 feet to a 5/8 inch iron rebar with a cap marked 9525LS; thence N89'59'38"E, 327.33 feet to a 5/8 inch iron rebar with a cap marked 9525LS lying on the Westerly line of Edgewater Drive road; thence S22'54'55"W, 32.23 feet along said Westerly line of Edgewater Drive road to a 5/8 inch diameter iron rebar with a cap marked 9525LS: thence S20'49'54"W, 182.94 feet along said Westerly line of Edgewater Drive road to a 5/8 inch diameter iron rebar with a cap marked 9525LS; thence N88*57'08"W, 250.10 feet to a 5/8 inch iron rebar with a cap marked 9525LS; thence N89'57'26"W, 21.21 feet to a 5/8 inch diameter iron rebar with a cap marked 9750LS; thence N00'05'47"E, 196.08 feet to the True Point of Beginning, containing 1.41 acres (more or less).

PURPOSE OF SURVEY AND

EXEMPTION CERTIFICATION

We, Dennis B. Heckman and Jeannie A. Heckman record owners, do hereby certify that the purpose of this survey is to relocate common boundary lines between adjoining properties, and no additional parcels are hereby created; therefore this division of land is exempt from review as a subdivision to Section 76-3-207 (1)(b), M.C.A.

ACKNOWLEDGMENT

The foregoing Exemption(s) were subscribed and acknowledged before me, a Notation for the State of Montana, Lincoln County by the above named person(s), on this life day of the 2008. In witness, whereof, I have necessary hand and affixed my notations seal to the county of the count

I Michael L. Parker, Libby Lots LLC record owner(s), do hereby certify that the paragraph survey is to relocate common boundary lines between adjoining properties, and no additional parcels are hereby created; therefore this division of land is exempt from review as a subdivision to Section 76-3-207 (1)(d), M.C.A.

MICHITER L. PARKER MINNAGOR, LOMA VEDE PROPERTIES LLC MANAGER FER LIBBY LOTS LLC

ACKNOWLEDGMENT

The foregoing Exemption(s) were subscribed and acknowledged before me, a Notary Public for the State of California, by the above named person(s), on this 24 day of February .2008. In witness whereof, I have hereunto set my hand and affixed my notoral seal.

Kelley a. Macary Public for the State of California residing at Benicia, CA KELLY A. MACARTHUR Commission # 1781989

BASIS OF BEARING

The basis of Bearing for this survey is S20'49'54"W, as shown on Plat No. 4926 by Thomas, Dean & Hoskin, INC., between found & inch iron rebars marked 9525LS

CERTIFICATE OF COUNTY TREASURER

I hereby certify, pursuant to Section 76-3-611(1)(b), M.C.A., that all real property taxes and special assessments, assessed and levied on Lots 9 and 13 as shown hereon, are paid.

CERTIFICATE OF CLERK AND RECORDER 218130 BOOK: CS SURVEYS PAGE: 3924 Pages: 1 STATE OF MONTANA LINCOLN COUNTY

RECORDED: 04/07/2009 11:50 KOI: CERT/SURVE TAMMY D. LAUER CLERK AND RECORDER

CERTIFICATE OF LINCOLN COUNTY EXAMINING SURVEYOR Examined this 12 72 day of MARRA 2009 A.D.

Ronald A. Pearson PLS 9008LS

SURVEYOR'S CERTIFICATE

I Steven A. Boyer, do hereby certify that I am a Registered Land Surveyor in the State of Montana, and that the survey shown on this Certificate of Survey has been prepared under my supervision and in accordance with the Montana Subdivision & Platting Act, Sections 76-3-101 through 76-3-625 M.C.A. and the Lincoln County regulations adopted pursuant theoetic.

04 MARCH 2009 Steven A. Boyer, Montana Registration No. 9750LS

BOYER 9750L

SHEET 1 OF 1

STEVEN

olary Public - California

DRAWN BY:

SAB SCALE: 1" = 80FT

DATE: 10/2008


Certificate of Survey No.

#3924 RB

BOYER SURVEYING 910 MAIN AVE. LIBBY, MONTANA 59923

Da 2/8/30

JOB NUMBER

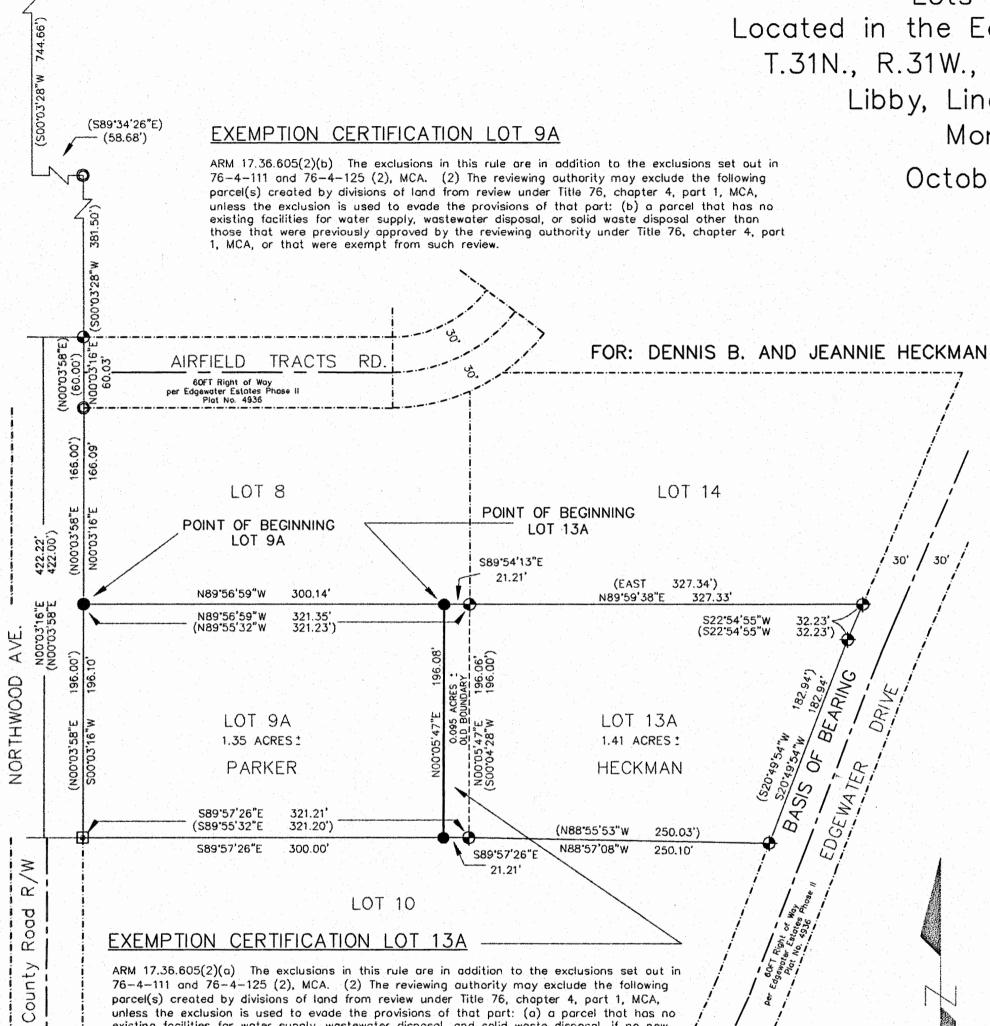

LEGEND

- Set 5/8 inch by 24 inch rebar with a 1 1/4 inch diam. orange plastic cap marked Boyer 9750LS
- Found 5/8 inch diam. iron rebar with a 1 1/4 inch cap marked 9525LS

existing facilities for water supply, wastewater disposal, and solid waste disposal, if no new

Found 5/8 inch diam. iron rebar

facilities will be constructed on the parcel;

- Calculated point not set
- Previous Boundary Line New Boundary Line
- Projected Lines

60,

Center 1

Record - 1993 Edgewater Estates Phase II, Plat No.4936 by Thomas, Dean & Hoskins, Inc.

SUBDIVISION PLAT OF FOR: ALBERT GALEN BY: THOMAS, DEAN & HOSKINS, INC. 6 SUNSET PLAZA KALISPELL, MT 59901 PHONE: (406) 752-5246 EDGEWATER ESTATES - PHASE II LOCATED IN THE EAST 1/2 OF SECTION 35, TOWNSHIP 31 NORTH, RANGE **LEGEND** DATE: MAY, 1993 35-31-31 31 WEST, PRINCIPAL MERIDIAN, MONTANA, LINCOLN COUNTY, MONTANA. BOUNDARY - SUBJECT TRACT CENTER SECTION - FOUND 2" BRASS CAP 1/16 CORNER - FOUND 2 1/2" BRASS CAP DEPARTMENT OF 1ST ADDITION TO 2ND ADDITION TO **AIRFIELD** AGRICULTURE CHAMPION AIRFIELD TRACTS TRACTS AIRFIELD TRACTS FOUND 1/2" REBAR W/CAP BY 7975 S 60' COUNTY ROAD FOUND 5/8" REBAR W/CAP BY 4975 S 1319.83* N 00'03'28" E 575.17' VENUE SET 5/8" REBAR W/CAP BY 9525 LS NORTHWOOD 1537.87 LOT 5 4.002 AC. LOT 12 1.994 AC. AREAS (IN ACRES) C.O.S. 1856 LOT 11 2.532 AC. 56.360 LOTS LOT 10 2.392 AC. S00'04'28"W DEDICATED ROADS 5.824 LOT 4 4.657 AC. PARKS, ACCESS & COMMON AREAS 12.997 TOTAL 75.181 LOT 3 5.092 AC. 1.419 AC. SET REBAR W/CAP 30' FROM HIGH WATER LINE AS RERERENCE TYPICAL ON RIVER-FRONT LOTS LOT 2 4.777 AC. 200' 600' 0 0 SCALE: 1" = 200' LOT 1 2.881 AC. LOT 30 3.008 AC. **DATA LIST** $\bullet \quad - \quad \triangle \quad = \quad 16^{\circ}50^{\circ}29^{\circ}$ = - \triangle = 51°04'19" $\mathbf{a} \sim \Delta = 85^{\circ}28'19"$ R = 160.00R = 135.00R = 28.99'L = 47.03' P L = 120.34'L = 43.25' $t - \triangle = 52^{\circ}31'25"$ $n - \triangle = 77^{\circ}36'50"$ - RADIAL BEARING = 8 83°31'34" W C.O.S. 1890 $\overline{R} = 190.00$ R = 165.00L = 91.67' L = 223.51' RADIAL BEARING = N 01°56'45" W $u - \triangle = 52^{\circ}26'57"$ $o - \triangle = 52^{\circ}31'25"$ $d - \triangle = 53°50'53"$ R = 25.00R = 130.00R = 38.45L = 22.89'L = 119.17L = 36.14SOUTH 67.94' **v** ~ △ = 52°26'57" $p - \triangle = 52^{\circ}31'25"$ • - M 25°51'33" H 59.08' R = 55.00R = 160.00L = 50.35f - 8 26°23'50" W 50.00' L = 146.67'w - \triangle = 52°26'57= R = 85.00' g - \$ 63°58'46" E 30.00' $q - \triangle = 23^{\circ}38^{\circ}01^{\circ}$ R = 160.00L = 77.81' $h - \triangle = 129^{\circ}25'33"$ L = 66.00C.O.S. 646 R = 104.99' $x - \triangle = 27^{\circ}09^{\circ}43^{\circ}$ L = 237.17'R = 85.00' $r - \triangle = 12^{\circ}02^{\circ}55^{\circ}$ L = 40.30 $j - \triangle = 78^{\circ}20'50"$ R = 160.00L = 33.64R = 135.00 $y - \triangle = 25^{\circ}17'14"$ L = 184.59' R = 85.00L = 37.51k - RADIAL BEARING = \$ 64°56'51" W SHEET 1 OF 2 FOR: ALBERT GALEN


BY: THOMAS, DEAN & HOSKINS, INC. 6 SUNSET PLAZA KALISPELL, MT 59901 PHONE: (406) 752-5246

DATE: MAY, 1993

SUBDIVISION PLAT OF

EDGEWATER ESTATES - PHASE II

LOCATED IN THE EAST 1/2 OF SECTION 35, TOWNSHIP 31 NORTH, RANGE 31 WEST, PRINCIPAL MERIDIAN, MONTANA, LINCOLN COUNTY, MONTANA.

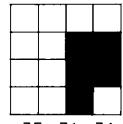

35-31-31

CERTIFICATE OF CONSENT

I (We), the undersigned property owner(s), do hereby certify that I (we) have caused to be surveyed and platted into lots as shown by the plat and certificate of survey hereunto the following described tract of land, to wit:

SCRIPTION

A tract of land located in the East 1 of Section 35, Township 31 North, Range 31 West, Principal Meridian, Montana, Lincoln County, Montana, being more particularly described as follows:

Beginning at the Northeast corner of Lot 5 of Second Addition to Airfield Tracts, Records of Lincoln County, said point also being on the Southerly right-of-way of Montana Highway 37 and the POINT-OF-BEGINNING; thence N63°04'35"E along said right-of-way, a distance of 2376.01 feet; thence south a distance of 67.94 feet; thence S47°11'00"E a distance of 193.05 feet to the northwesterlymost corner of tract 1, C.O.S. No-1890, Records of Lincoln County; thence S60°53'35"W along the westerly line of said tract, a distance of 841.60 feet; thence continuing along said line on a non-tangent curve to the right having a beginning radial bearing of S64°56'51"W, a central angle of 51°04'19", a radius of 135.00 feet and an ending radial bearing of \$63°58'49"E, an arc distance of 120.34 feet; thence continuing along said line S26°01'02"W a distance of 254.50 feet; thence S63°58'46"E along the southerly line of said Tract 1, a distance of 364.55 feet to the mean high water line of the Kootenai River; the following six (6) courses are along said mean high water line; thence S27°47'39" a distance of 365.70 feet; thence S27°40'25"W a distance of 457.23 feet; thence S20°42'16"W a distance of 252.00 feet; thence S26°23'50"W a distance of 329.68 feet; thence S22°33'05"W a distance of 445.56 feet; thence \$26°01'56"W a distance of 330.02 feet to the northeast corner of Lot 5 of Edgewater Estates, Records of Lincoln County; thence N64°54'50"W along the northeasterly line of said lot, a distance of 356.74 feet to the westerly right-of-way of Edgewater Drive; thence S27°53'14"W along said right-of-way, a distance of 420.09 feet; thence continuing along said right-of-way on a tangent curve to the right having a central angle of 53°50'53" and a radius of 38.45 feet, an arc distance of 36.14 feet; thence S82°08'45"W along said right-of-way, a distance of 173.30 feet; thence continuing along said right-of-way on a non-tangent curve to the right having a beginning radial bearing of N01°56'45"W, a central angle of 85°28'19", a radius of 28.99 feet and an ending radial bearing of S83°31'34"W, an arc distance of 43.25 feet to the East right-of-way of Northwood Avenue; thence N00°03'58"E along said right-of-way, a distance of 1537.87 feet; thence N89°34'26"W a distance of 58.68 feet to the Southeast corner of Lot 5 of Second Addition to Airfield Tracts, Records of Lincoln County; thence N00°04'28"E along the East line of said lot, a distance of 704.96 feet to the POINT-OF-BEGINNING, containing 75.181 acres more or less.

The above described tract of land is designated and to be known as Edgewater Estates - Phase II located in the East 1/2 of Section 35, Township 31 North, Range 31 West, Principal Meridian, Montana, Lincoln County, Montana.

CERTIFICATE OF DEDICATION

I (we), the undersigned property owner(s), do hereby certify that the areas on this plat which are labelled "Airfield Tracts Road", "Edgewater Drive", and "Park Green Belt" are hereby granted and donated to the use of the public forever.

In witness whereof, I (We) have caused my (our) hand(s) to be
set this 3rd day of August . 19 93 . Estate of Albert Levinson by CIPLA 9 Solem
by CIPLA & Solem Executor
CERTIFICATE OF NOTARY

State of California

On this 3rd day of Grant, 19 93, before me the undersigned, a Notary Public for the State of California, personally appeared California, known to me to be the person(s) whose name(s) is (are) subscribed to the forgoing instrument and acknowledged to me that they executed the same.

In witness whereof, I have hereunto set my hand and affixed my notarial seal the day and year in this certificate first above written.

Notary Public for the State of CAlifornia
Residing at 800 South Figueron St. #1100 Los Augeles, CA
My Commission Expires on October 22, 1996



CERTIFICATE OF FINAL PLAT APPROVAL

The County Commission of Lincoln County, Montana, does hereby certify that it has examined this subdivision plat and having found the same to conform to law, approves it, and hereby accepts the dedication to the public use of Airfield Tracts Road, Edgewater Drive, and all areas labelled "Park Green Belt" shown on this plat, this _____ day of _______, 1993 A.D.

Commissioner Commissioner

ATTEST: Oral M. Liming

County Clerk and Recorder

CERTIFICATE OF COUNTY CLERK AND RECORDER

State of Montana County of Lincoln

Filed this day of fuguet, 1993 A.D.

at 1:05 O'clock f. M.

County Clerk and Recorder by Jeanne Alenn
Deputy

TAX CERTIFICATE

I hereby certify that no real property to the lessed and levied on the land to be divided above are delinque sted this 1993.

Treasurer, Lincoln County, Montana

CERTIFICATE OF SURVEYOR

State of Montana County of Lincoln

I, Richard J. Swan, do hereby certify that a survey was made of EDGEWATER ESTATES - PHASE II Subdivision, under my supervision, during October, 1992, in accordance with the provisions of Sections 76-3-201 through 76-3-403 Montana Codes Annotated, 1978; that the annexed plat is in accordance with such survey, that the dimensions of the lots are as shown heron; and that the said platted area was laid out on the ground according to law.

Dated this $\frac{4^{TH}}{}$ day of $\frac{AUGUST}{}$, 1993 A.D.

Richard J. Swan, Land Surveyor - Registration No. 9525 LS

CERTIFICATE OF EXAMINING LAND SURVEYOR

for Lincoln County, Montana, do hereby certify that I have examined the final plat of EDGEWATER ESTATES - PHASE II subdivision and find that the survey data shown thereon meets the conditions set forth by or pursuant to Section 76-3-201 through 76-3-403, Montana Codes Annotated, 1978.

Dated	this	day	of	 .,	1993 A.	٥.



BY: SANDS SURVEYING, INC.

1995 THIRD AVENUE EAST KALISPELL, MT 59901 PH: (406) 755-648/

JOB NO: 156101 DATE: DECEMBER 18, 1997

FOR: JULIE & ROBERT TITCHBOURNE

PLAT OF EDNA CREEK SUBDIVISION IN SEC. 2, T.33N., R.26W., P.M., M., LINCOLN COUNTY,

MONTANA

CERTIFICATE OF DEDICATION

WE, THE UNDERSIGNED PROPERTY OWNERS, DO HEREBY CERTIFY THAT WE HAVE CAUSED TO BE SURVEYED AND PLATTED INTO LOTS ALL THE FOLLOWING DESCRIBED PROPERTY AS DESCRIBED IN THE CERTIFICATE OF DEDICATION, AND SHOWN BY THE ANNEXED PLAT OR MAP AND SITUATED IN FLATHEAD

A TRACT OF LAND, SITUATED, LYING, AND BEING IN SECTION 2, TOWNSHIP 33 NORTH, RANGE 26 WEST, P.M., M., LINCOLN COUNTY, MONTANA, AND MORE PARTICULARLY DESCRIBED AS FOLLOWS TO WIT:

BEGINNING at the northeast corner of Section 2, Township 33 North, Range 26 West, P.M., M., Lincoln County, Montana, which is a found brass cap; Thence along the east boundary of said Section 2 S00 09'40"E 2630.31 feet to a found brass cap and the northwest corner of the North Half of the Southeast Quarter of said Section 2; Thence along the east boundary of said N1/2SE1/4 S00 12'25"E 1316.17 feet to a set iron pin and the southeast corner thereof; Thence along the south boundary of said N1/2SE1/4 N89 51'41"W 2635.01 feet to a set iron pin and the southeast corner of the Northeast Quarter of the Southwest Quarter of said Section 2; Thence along the south boundary of said NE1/4SW1/4 N89 52'06"W 1317.44 feet to a set iron pin and the southwest corner thereof; Thence along the west boundary of said NEI/4SW1/4 N00°12'57"W 1320.46 feet to a set iron pin and the southwest corner of the Southeast Quarter of the Northwest Quarter of said Section 2; Thence along the west boundary of said SE1/4NW1/4 NO0 15'11"W 1289.58 feet to a found iron pin; Thence N82 28'43"E 934.06 feet to a found iron pin; Thence S61'30'00"E 47.67 feet to the centerline of a 60 foot private road and utility easement; Thence along said centerline N79 30 00 E 179.14 feet to the P.C. of a 300.00 foot radius curve, concave northwesterly, having a central angle of 29 30 00"; Thence along an arc length of 154.46 feet; Thence N50 00 00 "E 41.86 feet to the P.C. of a 150.00 foot radius curve, concave southeasterly, having a central angle of 21°56'26"; Thence along an arc length of 57.44 feet to the approximate mean thread of the meandering EDNA CREEK; Thence leaving said centerline S26 37'47"E and along said thread 520.19 feet; Thence S26 51'01"E 1011.17 feet; Thence leaving said thread EAST 609.80 feet to a found iron pin and the P.C. of a 300.00 foot radius curve, concave northwesterly, having a central angle of 45°14'00"; Thence along an arc length of 236.84 feet to a set iron pin; Thence N44 46'00"E 569.70 feet to a found iron pin; Thence NOO'09'40"W 505.25 feet to a found iron pin on the southerly R/W of a 60 foot deeded county road known as Edna Creek Road, which point is on a 230.00 foot radius curve, concave northwesterly (radial bearing N00 09'40"W); Thence northeasterly along said R/W and along said curve through a central angle of 33 14'20" an arc length of 133.43 feet to a found iron pin; Thence N56 36 00 E 660.34 feet to the east boundary of said Section 2; Thence along said east boundary N00 09'40 W 71.74 feet to a found iron pin on the northerly R/W of said county road; Thence along said northerly R/W S56 36'00"W 699.66 feet to a found iron pin and the P.C. of a

170.00 foot radius curve, concave northeasterly, having a central angle of 62 04'00"; Thence along an arc length of 184.16 feet to a found iron pin; Thence N61 20'00 W 381.29 feet to a found iron pin and the P.C. of a 270.00 foot radius curve, concave northeasterly, having a central angle of 30°32'37"; Thence along an arc length of 143.93 feet to a found iron pin; Thence N30 47'23"W 19.23 feet to a found iron pin and the P.C. of a 430.00 foot radius curve, concave southwesterly, having a central angle of Thence along an arc length of 237.98 feet to a found iron pin; Thence N62 30'00 W 115.01 feet to a found iron pin and the P.C. of a 870.00 foot radius curve, concave northeasterly, having a central angle of 12°10'00"; Thence along an arc length of 184.74 feet to a found iron pin; Thence N50 20'0"W 287.02 feet to a found iron pin and the P.C. of a 770.00 foot radius curve, concave northeasterly, having a central angle of 11 20'00"; Thence along an arc length of 152.31 feet to a found iron pin; Thence N39 00'00 W 503.04 feet to a found iron pin and the P.C. of a 230.00 foot radius curve, concave southwesterly, having a central angle of 29°54'44"; Thence along an arc length of 120.07 feet to a found iron pin on the north boundary of said Section 2; Thence leaving said R/W S89"54'38"E and along said north boundary 2370.21 feet to the point of beginning and containing 254.843 ACRES; Subject to and together with a 60 foot private road and utility easement as shown hereon; Subject to and together with all appurtenant easements of record.

The above described tract of land shall hereafter be known as: EDNA CREEK SUBDIVISION

The westerly boundary of Lot 2 and the easterly boundaries of Lot 3, Lot 4 and Lot 5, falls along the thread of EDNA CREEK, a meandering small creek. It is the intent of this survey that these boundaries shown are the mean boundary to be used for acreage purposes and the true boundaries of the properties follow the approximate thread of the meandering EDNA CREEK.

CERTIFICATE OF PRIVATE ROADWAYS

THE ROADWAYS SHOWN ON THIS PLAT ARE INTENDED TO BE PRIVATE IN ALL RESPECTS. THEY ARE HEREBY DEDICATED FOREVER TO BE FOR THE SOLE USE OF THE OWNERS (AND THEIR SUCCESSORS IN INTEREST) OF THE LOTS DESCRIBED ON THIS PLAT. THE OWNERS (AND THEIR SUCCESSORS IN INTEREST) OF THE LOTS DESCRIBED ON THIS PLAT WILL PROVIDE FOR THE ALL-SEASON MAINTENANCE OF THE PRIVATE ROADWAY BY THE CREATION OF A CORPORATION OR HOMEOWNERS ASSOCIATION TO ADMINISTER AND FUND THE MAINTENANCE. IT IS UNDERSTOOD AND AGREED THAT THE VALUE OF EACH LOT DESCRIBED ON THIS PLAT IS ENHANCED BY THE PRIVATE, EXCLUSIVE NATURE OF SAID ROADWAY. EXCEPTING AND RESERVING THE RIGHT TO USE ALL SAID PRIVATE ROADS BY THE OWNERS OF THE LOTS and THE DEVELOPER.

UTILITY EASEMENT CERTIFICATE

The undersigned hereby grants unto each and every person, firm, or corporation, whether public or private, providing or offering to provide telephone, telegraph, electric power, gas, cable television, water or sewer service to the public, the right to the joint use of an easement for the construction, maintenance, repair, and removal of their lines and other facilities, in, over, under and across each area designated on this plat as "UTILITY EASEMENT" to have and to hold forever.

In witness whereof, we have caused our hands to be this COUNTY OF Missona) on this 8, day of Mar, 1994, before me a Notary Public for the State of Montana, personally appeared ______ and known to me to be the person(s) whose name(s) are subscribed to the foregoing instrument and acknowledged to me that they executed Notary Public for the State of Montana Residing at Mission My commission expires 8/95/01

CERTIFICATE OF COUNTY COMMISSIONERS

We, the undersigned Mariown D. Rose, Chairman of the Board of County Commissioners of Lincoln County, Montana, and hereby certify that this accompanying Plat of: EDNA CREEK SUBDIVISION, Lincoln County, Montana, has been submitted to the Board of County Commissioners of Lincoln County, Montana, for examination and has been found by them to conform to the law and examination and has been found by them to conform to the law and was approved by them at their regular meeting held on the 11th day of 1999.


Chairman - Board of County Commissioners, Lincoln County Coral M. Curring County Clerk - Lincoln County

STATE OF TV

COUNTY OF Williamson

March on this _______ day of ______ Marc
me a Notary Public for the State of
appeared ________ and known to me Robert Tutchbowrne to be the person(s) whose name(s) are subscribed to the foregoing

Notary Public for the State of Residing at BREWT WOOD My commission expires

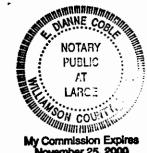



"I HEREBY CERTIFY THAT ALL REAL PROPERTY TAXES AND SPECIAL ASSESSMENTS ASSESSED AND LEVIED ON THE LAND TO BE DIVIDED HAVE BEEN March , 1999. Dated this 8 day of

Mena Miller by Janua Rythehe Deputy
Treasurer, Lincoln county Montana



CERTIFICATE OF SURVEYORHOUSE

APPROVED:

Examining Land Surveyor

STATE OF MONTANA)


COUNTY OF LINCOLN


Filed for record this 8 day of harch , 1999, at 9: 40'clock A.M

real M. Cumming

SHEET I OF 2 SHEETS

SHEET 2 OF 2 SHEETS SANDS SURVEYING, INC. 1995 THIRD AVENUE EAST KALISPELL, MT 59901 PLAT OF EDNA CREEK SUBDIVISION PH: (406) 755-6481 JOB NO: 156101 SCALE: I" = 300" IN SEC. 2, T.33N., R.26W., P.M., M., LINCOLN CO., MONTANA DATE: DECEMBER 18, 1997 FOR: JULIE & ROBERT TITCHBOURNE S00°09'40"E 2630.31 S00'09'40"E S00°09'40"E 1587.98' 970.59 2632.34" 261.87 CURVE TABLE 1266.17 FND 3" BLM BRASS CAP SET No. 7 (LEGEND) FND 5/0" REBAR BY 2343-S FND 2 1/2" BLM BRASS CAP 282.55 RADIUS LENGTH S89'50'20"W 24°06′21" 60' PRIVATE ROAD & UTILITY EASEMENT 29°30′00" 330.00′ 169.91' 09°17′20" 470.00' 76.20' 00°13′03" 530.001 2.01' 22°40'00" 470.00' 185.94' 22°40'00" 209.674 530.00 01°42'48" 1178.55′ 1238.55′ 35.24' 00°28′37" 10.31' △-62°04'00" R-170.00' 13 21 23" 1238.55' 288.72**'** 12 07 12" 1178.55' 13°00′30" L-184.16" 72°20′00" 220.00' 79°20′00" 159.76' 221.21' 69°26′34" 219.76' 266.35' △-33'14'20" 09°53'26" 219.76 37.94**′** R-230.00° L-133.43° 05°05'44" 20.46' 158.18' 230.001 505.25 39°24′16" 230.00 NO0'09'40"W 44°30'00" 170.00 132.03' *∆-30°32′37*° 38°30′00" 365.73' 38°30′00" 325.41' R-270.00' 76°30'00" 160.004 213.63' L-143.93° 76°30′00" 133.52' 100.00 32°40'00" 102.63' 180.004 32 40 00" N30°47'23"W 120.004 68.42' © 20' UTILITY EASEMENT 31 08 47 " 177.02' 140.16' 14.86' 325.64' 19.23'_ 30 13 152 " 265.647 15°28'48" 210°40'32" 55.00' NOT FND NOT SET SET No. 7 (LEGEND) 202.231 55.001 SET No. 7 (LEGEND) △-45′14′Q0″ 67°30′17" 64.80′ N62'30'00"W 500'12'42"E 59°19′30" 1317.54 280.00' 289.92' R-300.00' *△-31'42'37''* L-236.84' S00°12'42"E R-430.00' L-237.98' △-12°10'00" R-870.00' L-184.74' 60' PRIVATE ROAD & UTILITY EASEMENT The westerly boundary of LOT 2 and the easterly boundaries of LOT 3, LOT 4 & APPROXIMATE MEA 287.02 THREAD OF MEANDERING LOT 5, falls along the thread of EDNA N50'20'00"W CREEK, a meandering small creek !t is the intent of this survey that these boundaries shown are the mean boundary to be used for acreage purposes and the true boundaries of the properties follow the approximate △-1120'00" R-770.00' thread of the meandering EDNA CREEK. L-152.31 £ 20' UTILITY △-29°54'43" LEGEND R-230.00' △-21°56′26" FND 3 1/4" ALUM CAP L-120.07 R-150.00' SECTION CORNER (AS NOTED) 1/4 CORNER (AS NOTED) 1318.92 NOO'13'00"W C. 1/4 CORNER - NOT FND, NOT SET 1/16TH CORNER (AS NOTED) 41.86-FOUND 5/8" REBAR BY 7975-S △-29°30′00″ (UNLESS NOTED) R-300.00' FOUND 1/2" REBAR BY 7975-S L-154.46 SET 5/8"x24" REBAR WITH SAP PAP 179.14' N79'30'00"E SANDS, 7975-S SET 1/2"x24" REBAR WITH 1 1/4" PLASTIC CAP, STAMPED: SANDS, 7975-S 47.67 S61'30'00"E SET No. 7 SET No. 7 (LEGEND) SET No. 7 (LEGEND) 419.57" 450.45" 870.0° 870.0ľ NOO12'57"W 1320.46 FND 3 1/4" I BRASS CAP 35 S001511"E 1310.78 1320.46 1289.58° NOO°15°11°°W 1310.78° NO01257"W NOT FND NOT SET FND 3 1/4" BLM /308.90* 26/7 80' 500°17°21°E S00'12'54"E 2643.99'

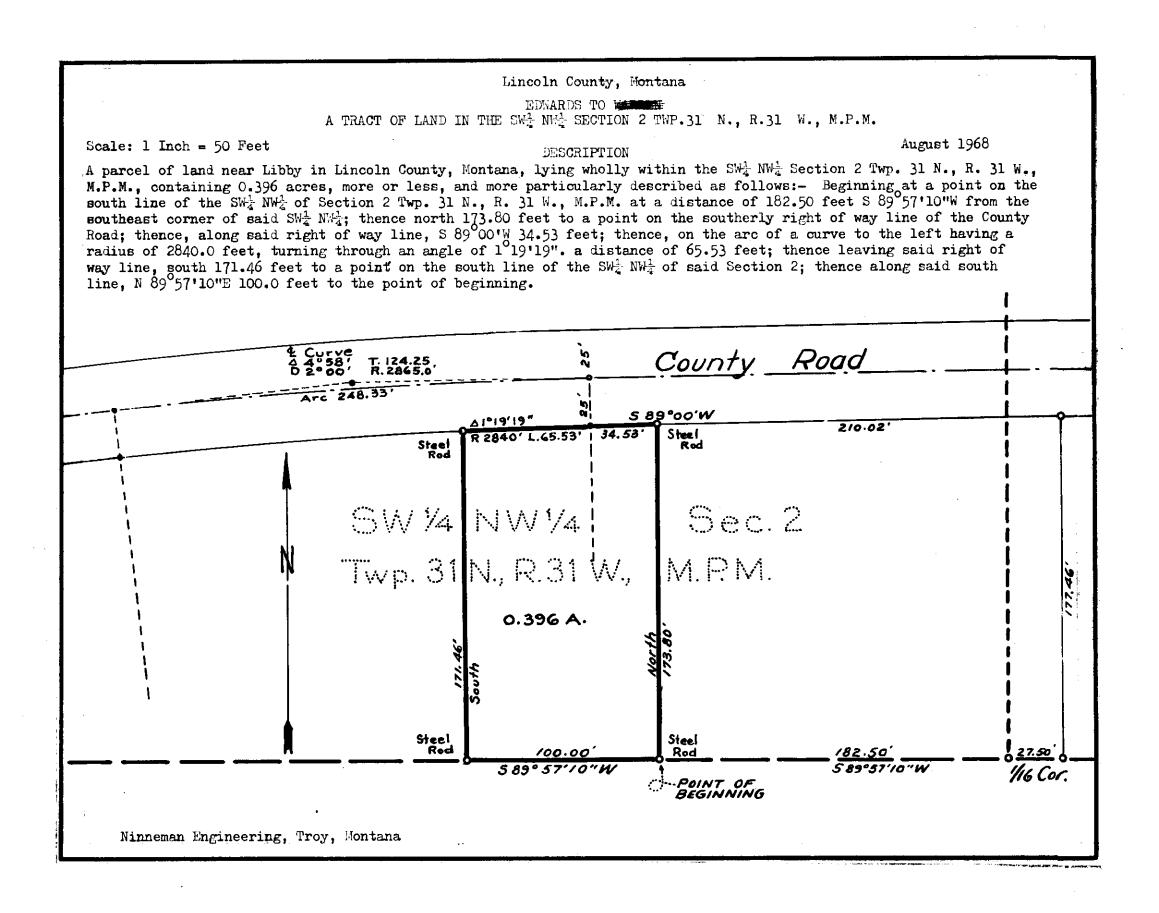

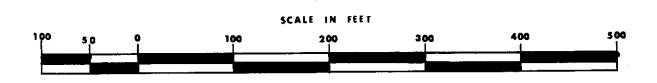




OWNERS: WALTER C. EKHOLT & KYLA M. EKHOLT PURPOSE: SUBDIVISION DATE: MAY 2, 2022

PHONE: (406)-862-9977

FINAL PLAT OF EKHOLT 2 SUBDIVISION

W1/2 SE1/4, SEC. 31, T36N, R26W, P.M.,M., LINCOLN COUNTY, MONTANA

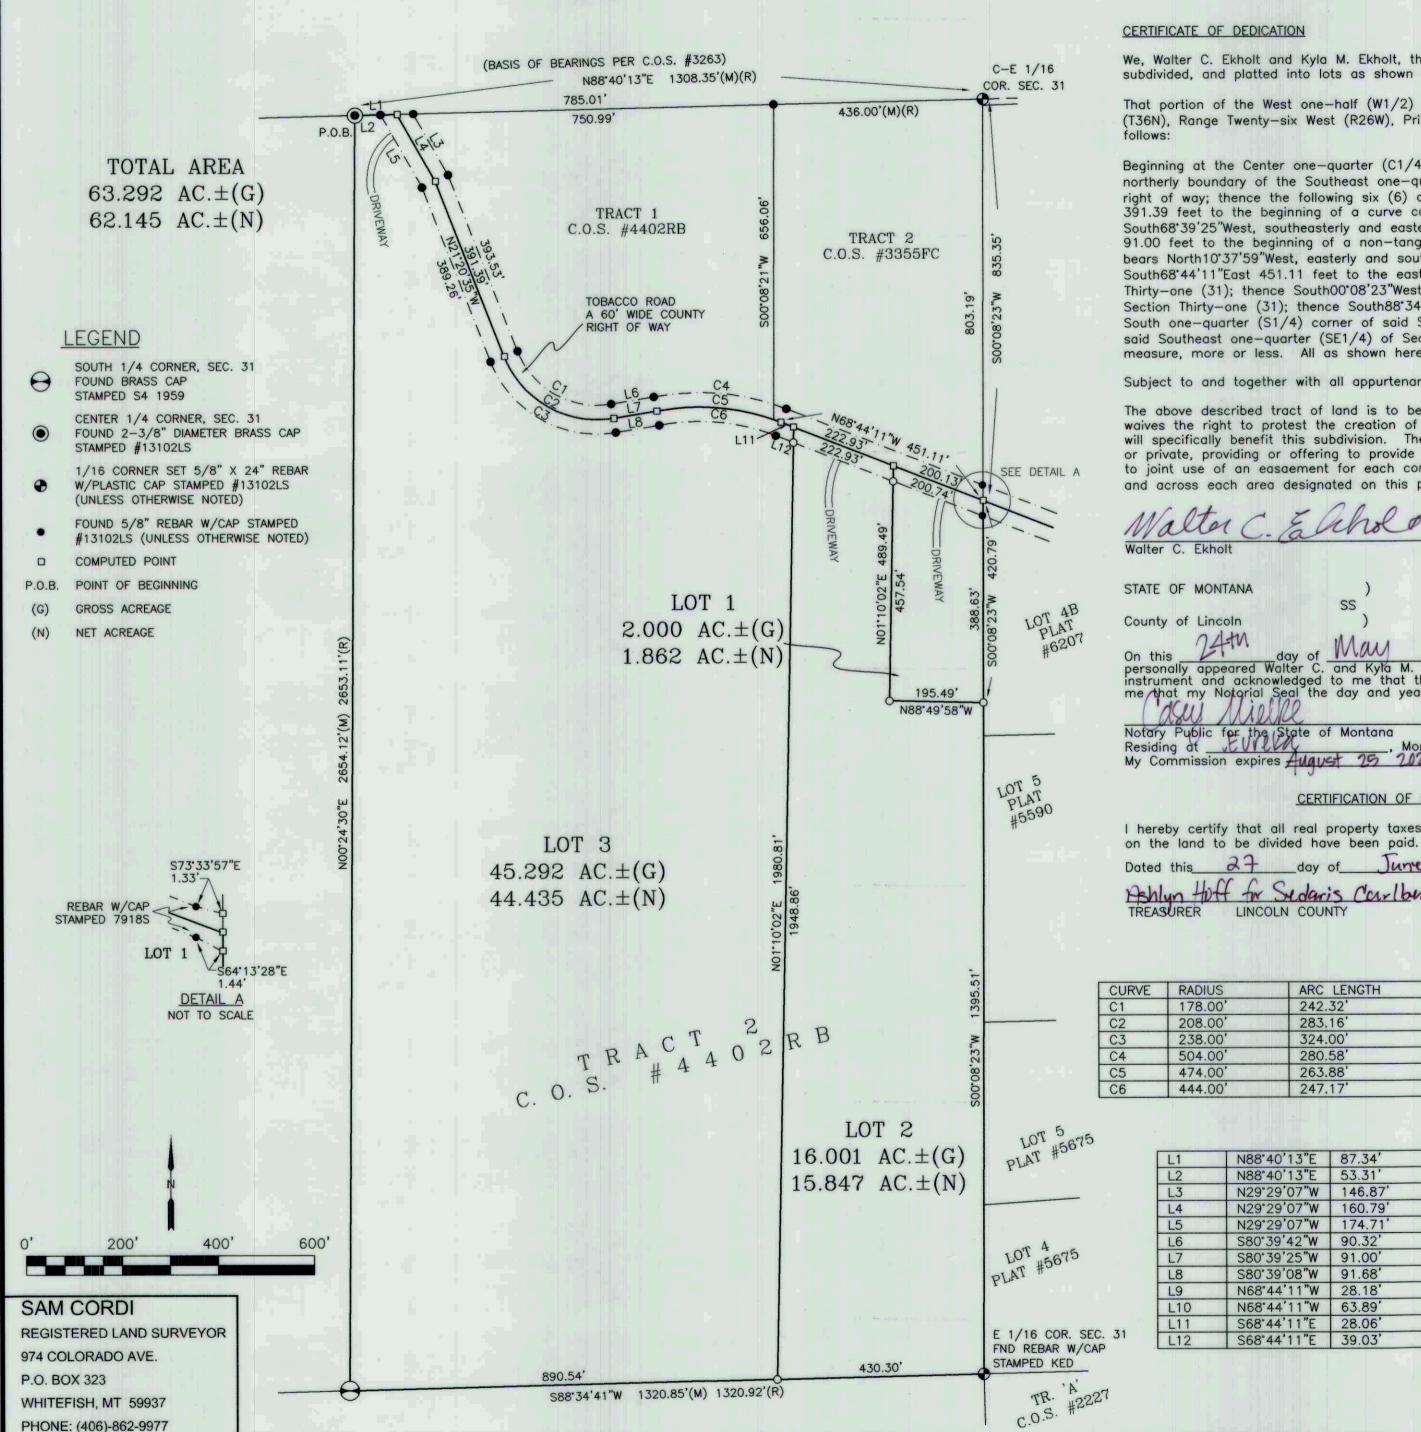


We, Walter C. Ekholt and Kyla M. Ekholt, the undersigned property owners, do hereby certify that we have caused to be surveyed, subdivided, and platted into lots as shown by the plat hereunto included the following described tract of land:

That portion of the West one-half (W1/2) of the Southeast one-quarter (SE1/4) of Section Thirty-one (31), Township Thirty-six North (T36N), Range Twenty-six West (R26W), Principal Meridian, Montana (P.M., M.), Lincoln County, Montana, more particularly described as

Beginning at the Center one-quarter (C1/4) corner of said Section Thirty-one (31); thence North88*40'13"East 87.34 feet along the northerly boundary of the Southeast one-quarter (SE1/4) of said Section Thirty-one (31) to the centerline of a sixty-foot wide County right of way; thence the following six (6) courses and distances along said centerline: South29°29'07"East 160.79 feet, South21°20'35"East 391.39 feet to the beginning of a curve concave to the northeast having a radius of 208.00 feet and to which a radial line bears South68*39'25"West, southeasterly and easterly 283.16 feet along said curve through a central angle of 78*00'00", North80*39'25"East 91.00 feet to the beginning of a non-tangent curve concave to the south having a radius of 474.00 feet and to which a radial line bears North10°37'59"West, easterly and southeasterly 263.88 feet along said curve through a central angle of 31°53'48", South 68°44'11" East 451.11 feet to the easterly boundary of said West one-half of the Southeast one-quarter (W1/2SE1/4) of Section Thirty-one (31); thence South00°08'23"West 1816.30 feet along said easterly boundary to the east one-sixteenth (E1/16) corner of said Section Thirty-one (31); thence South88'34'41"West 1320.85 feet along the southerly boundary of said Section Thirty-one (31) to the South one-quarter (S1/4) corner of said Section Thirty-one (31); thence North00°24'30"East 2654.12 feet along the westerly boundary of said Southeast one-quarter (SE1/4) of Section Thirty-one (31) to the point of beginning and containing 63.292 acres of land, gross measure, more or less. All as shown hereon.

Subject to and together with all appurtenant easements of record.

The above described tract of land is to be known and designated as EKHOLT 2 SUBDIVISION, Lincoln County, Montana. The owner hereby waives the right to protest the creation of a Special Improvement District for the purpose of financing improvements to area raods which will specifically benefit this subdivision. The undersigned hereby grants unto each and every person, firm, or corporation whether public or private, providing or offering to provide telephone, electric power, gas, cable television, water or sewer service to the public, the right to joint use of an easaement for each construction, maintenance, repair and removal of their lines and other facilities, in, over, under and across each area designated on this plat as "Utility Easement" to have and hold forever.

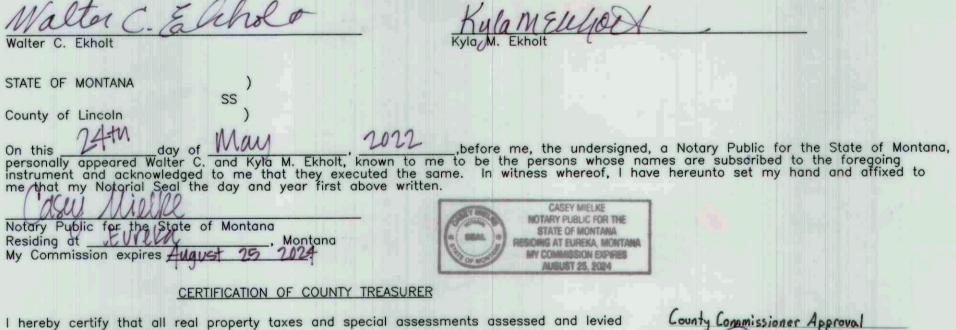

CURVE	RADIUS	ARC LENGTH	DELTA ANGLE	CHORD LENGTH	CHORD BEARING
C1	178.00'	242.32'	78'00'00"	224.04	N60°20'35"W
C2	208.00'	283.16'	78'00'00"	261.80'	N60°20'35"W
C3	238.00'	324.00'	78*00'00"	299.56'	N60°20'35"W
C4	504.00'	280.58'	31*53'48"	S21°15'49"W	S10°37'59"E
C5	474.00'	263.88'	31*53'48"	S21°15'49"W	S10°37'59"E
C6	444.00'	247.17'	31*53'48"	S21°15'49"W	S10°37'59"E

N88*40'13"E 87.34' N88°40'13"E 53.31 N29*29'07"W 146.87 N29°29'07"W 160.79 N29°29'07"W 174.71 S80°39'42"W 90.32 S80°39'25"W 91.00 S80°39'08"W 91.68 N68'44'11"W 28.18 N68*44'11"W 63.89 S68*44'11"E 28.06

CERTIFICATE OF SURVEYOR I hereby certify that the physical access requirements, pursuant to Lincoln County Subdivision Regulations, are met.

THOMAS SIBSON, RLS #15627LS

CERTIFICATE OF SURVEYOR

STATE OF MONTANA County of Lincoln

A.D. 2022 at 3:11 o' clock 0 M.

INSTRUMENT REC. NO. 301600

PLAT NO. # 7241

SUBDIVISION PLAT OF EKHOLT SUBDIVISION PORTION OF GOV'T. LOT 2, NE I/4, Sec. 2, T35N R26W P.M., M., Lincoln County, MT.

CERTIFICATE OF DEDICATION

I, MARIA K. EKHOLT, THE UNDERSIGNED PROPERTY OWNER DO HEREBY CERTIFY THAT I HAVE CAUSED TO BE SURVEYED, SUBDIVIDED AND PLATTED INTO LOTS AS SHOWN BY THE PLAT AND CERTIFICATE OF SURVEY HEREUNTO INCLUDED, THE FOLLOWING DESCRIBED TRACT OF LAND, TO-WIT:

That portion of Government Lot 2, Section 2, Township 35 North, Range 26 West, P.M., M., Lincoln County, Montana described as follows:
Commencing at the Southeast Gorner of the North \$\frac{1}{2}\$, Government Lot 2; thence along the South Line of the North \$\frac{1}{2}\$, Government Lot 2 South 89°57'46" West 43.26 feet to the Point of Beginning; thence continuing along the South Line South 89°57'46" West 632.11 feet; thence North 0°48'15" West 132.00 feet; thence South 89°57'46" West 230.96 feet; thence North 0°46'38" West 159.68 feet; thence North 37°19'04" East 207.55 feet; thence North 73°25'29" East 100.35 feet; thence South 53°04'33" East 806.94 feet to the Point of Beginning Containing 5.000 acres of Land all as shown hereon.

THE ABOVE DESCRIBED TRACT OF LAND IS TO BE KNOWN AND DESIGNATED AS EKHOLT SUBDIVISION, LINCOLN COUNTY, MONTANA.

I ALSO HEREBY CERTIFY THAT PHYSICAL AND LEGAL ACCESS TO THIS LOT EXISTS.

Maria K. Ekholf MARTA K. EKHOLT

STATE OF MONTANA COUNTY OF LINCOLN

IN WITNESS WHEREOF, I have HEREUNTO SET MY HAND AND AFFIXED MY NOTARIAL SEAL THE DAY AND YEAR FIRST ABOVE WRITTEN

NOTARY PUBLIC FOR THE STATE OF MONTANA
RESIDING AT
MY COMMISSION EXPIRES 2/16/94

CERTIFICATE OF COUNTY COMMISSIONERS

WE, THE UNDERSIGNED, NOEL E. WILLIAMS, CHAIRPERSON OF THE BOARD OF COUNTY COMMISSIONERS OF LINCOLN COUNTY, MONTANA AND CORAL M. CUMMINGS, COUNTY CLERK AND RECORDER OF SAID COUNTY DO HEREBY CERTIFY THAT THIS ACCOMPANYING PLAT OF EKHOLT SUBDIVISION, LINCOLN COUNTY, MONTANA HAS BEEN SUBMITTED TO THE BOARD OF COUNTY COMMISSIONERS OF LINCOLN COUNTY, MONTANA FOR EXAMINATION AND HAS BEEN FOUND BY THEM TO CONFORM TO LAW AND WAS APPROVED BY THEM AT THEIR REGULAR MEETING HELD ON THE 15 DAY OF SEPTEMBER, 19 93. PARKLAND DEPICATION IS EXEMPT PER SECTION 76-3-607(3)(A), MCA.

Drell. Williams

CHAIRPERSON, BOARD OF COUNTY COMMISSIONERS LINCOLN COUNTY, MONTANA COUNTY CLERK AND CRECORDER LINCOLN COUNTY, MONTANA

APPROVED: 9-32 , 19 93

19 <u>73</u> CERTIFICATE OF SURVEYOR

DAWN MARQUARDT
REGISTRATION No. 7328 S

-- 81.8267 -- 81.8267

STATE OF MONTANA

FILED ON THE 33 DAY OF September, 19 93, A.D., AT 8:05 O'CLOCK A. M.

COUNTY CLERK AND RECORDER

BY Gearrie Desenie)
DEPUTY

5.000 ACRES ≤ .89°57'46" W C. OF S. NO. 1381 43.26 660.00' SE CORNER N/2 675.37 GOV'T LOT 2 N. 89"57'46"E. BASIS OF BEARING 1335.37 SOUTH LINE N/2, GOV'+ LOT Z SW CORNER N1/2, GOV'T LOT 2 PER C. OF 5. No. 1381 NE YIG

MARQUARDT & McALISTER SURVEYING, INC. 1031 South Main (406) 755-6285 KALISPELL, MONTANA 59901

SCALE~1"= 200' 0 100' 200' 400

LEGEND

O SET 5/8"x 24" REBAR WITH PLASTIC CAP STAMPED '73285'

FOUND 5/8" REBAR '2989 ES' PER

C. OF S. NO. 1381

FOUND POINT AS NOTED


A PLAT OF

AMENDED LOT 1 ELKHAVEN SUBDIVISION

SW 1/4, SECTION 22, T. 37N., R. 31W., P.M.,MT.
LINCOLN COUNTY, MONTANA
FOR: SCHULTZ JULY 2002

TRACT 3

P.O. HOX 393 LIDBY, MT 59923 (406)293-4354

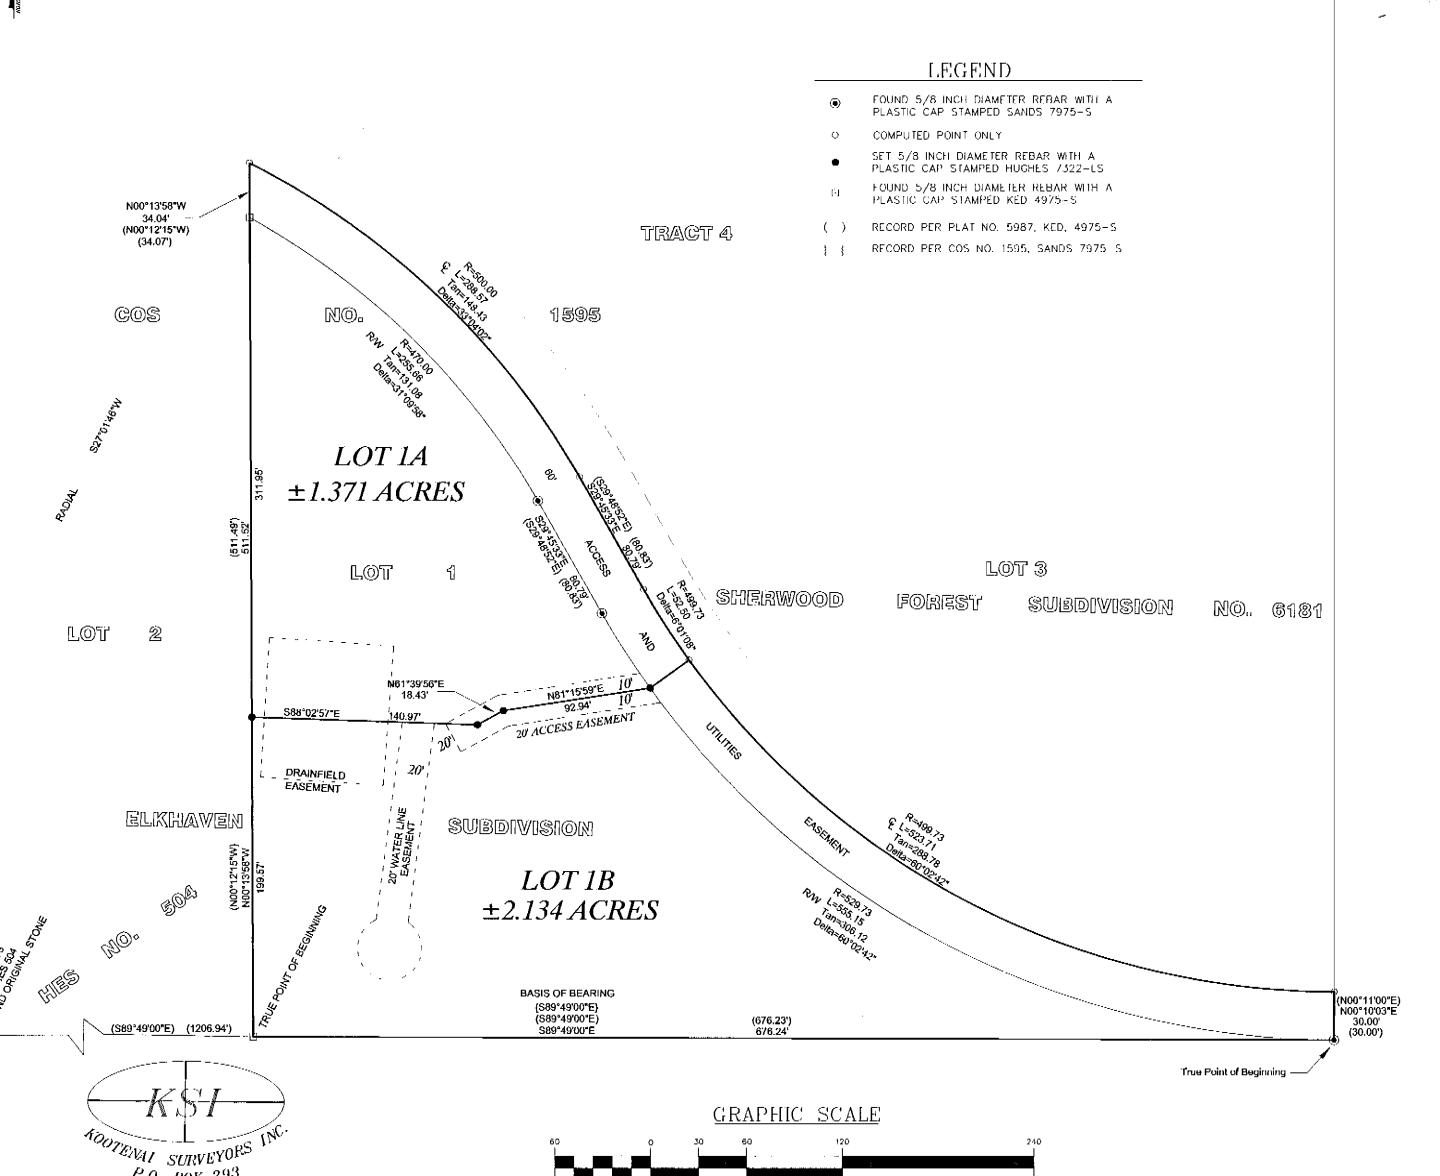

(IN FEET) 1 inch = 60 ft.

.

PURPOSE OF SURVEY AND DEDICATION

We, <u>Douglas D. Schultz</u>, owner of record, hereby certify that the purpose of this survey is to create a 2 Lot Minor Subdivision, to be known as "Amended Lot 1 of Elkhaven Subdivision"; Lot 1A containing £1.371 acres; Lot 18 containing £2.134 acres; pursuant to M3.4 16 103 --

Durch D. Schultz

8/17/02

ACKNOWLEDGEMENT

The foregoing Certification was subscribed and acknowledged before rne. State of Physical A. County of Lineary, by the above named person(s), 2002. In witness whereof I have hereunto set my hand and affixed recommendations.

Cace______N

, Notary Public for the State of 🖊



LEGAL DESCRIPTION

An irregular tract of land, lying north of Yaak, Montana, Lincoln County, a portion of HES No. 504, in the SW 1/4, Sections 22, T.37N., R.31W., P.M.,MT., containing Lot 1A and Lot 1B being ±1.371 acres and ±2.134 acres respectively for a total of ±3.505 acres, and more particularly described as follows:

more particularly described as follows:

Commencing at Corner 3, HES No. 504, an original stone monument,

Thence S89'49'00"E, 1206.94' to the southwest corner Lot 1, Elkhaven Subdivision, o 5/8 inch rebar marked Davis, 49/55 and the True Point of Beginning.

Thence along the west line of Lot 1, said Flkhaven Subdivision, N00'13'58"W, 511.52 feet to

a 5/8 inch rebor marked KED 4975-S, lying on the southerly right-of-way limit of a 60.00 foot private roadway and utility easement;
Thence N00*13*58*W, 34.04 feet to a coraputed location and the centerline of said 60.00 foot private access and utilities easement and the northwest corner of said tot 1 of Elkhaven Subdivision,

Thence continuing along said centerline of 60.00 foot access and utilities easement and along an arc of a curve to the right a length of 288.57 feet, turning through a delta angle of 33'04'02", having a radius of 500.00 feet, to an unmarked computed point; thence continuing along said centerline \$29'45'33"E, 80.79 feet to an unmarked computed point;

point;
Thence continuing along soid centerline, along the arc of a curve to the left, a length of 523.71 feet, turning through a delta angle of 60°02'42", having a radius of 499.73 feet to an unmarked computed paint,
Thence leaving said centerline S00'10'03"W, 30.00 feet to a 5/8 inch rebar marked Sands

Thence leaving said centerline S00°10'03"W, 30.00 feet to a 5/8 inch rebar marked Sands 7975—S, and being the southeast corner of said Lot 1, Elkhaven Subdivision; Thence along the south line of said Elkhaven Subdivision, N89'49'00"W, 676-24 feet to a 5/8 Inch rebar marked KED 4975—S and the True Point of Beginning; Lot 1A and Lot 1B subject to a 20.00 faot access and utilities easement, an irrregular drainfield easement as shown hereon, Lot 1B subject to a 20.00 faot waterline easement.

as shown hereon; and together with all appurtenant cosements of record.

METHOD OF SURVEY

A total station and data collector was used with closed traverse procedures to tie the previously set controlling corners and right-of way manuments

BASIS OF BEARING

The basis of bearing for this survey is \$89.49.00°E, as shown on Elkhaven Subdivision, between a 5/8 inch rebar marked KED 4975°S and a 5/8 inch rebar marked Sanda 7975-S

COUNTY TREASUER'S CERTIFICATION

I hereby certify, pursuant to Section 75–3–611(1)(b), MCA, that all real property taxes and special assessments assessed and levied an the parcel shown herean, are paid.

Lincoln County Treasurer, Lincoln County, Montana 12 party Date

LAND SURVEYOR'S CERTIFICATION

I hereby certify that I am a Registered Land Surveyor in the State of Montana, that the survey shown on this Certificate of Survey has been prepared under my supervision and in accordance with the Montana Code Annotated, Sections 76-3-101 through 76-3-625, and the Lincoln County regulations adopted pursuant thereto

CLUMA 7. Sugher 7322LS OB/28/02 Alvah F. Hughes, Montaria Reg. No. 7322LS Date

EXAMINING LAND SURVEYOR'S CERTIFICATION

Approved this and an analysis of the second s

Examining Land Surveyor

COUNTY COMMISSIONER'S CERTIFICATION

CLERK AND RECORDER'S CERTIFICATION

of Gugust 2003 AD at 10:115 o'clock A.M.

Contal 1/4 Cumpany by France Vienna

County Clerk Recorder

Deputy

P.F. PLAT NO. 6472

Doc# 169551

AEVAN I

Diathing Pertificates P.F. # 7394 Doc 169548 Sanitary Restrictions Removed P.F. # 7393 Doc 169547 Noxiones Wheed Plan P.F. # 7395 Doc * 169549

A PLAT OF "ELK HAVEN HIDEAWAY SUBDIVISION" A PORTION OF H.E.S. NO. 504 SE1/4, SECTION 21 AND SW1/4, SECTION 22, T.37N., R.31W., P.M., MT. (UNSURVEYED) LINCOLN COUNTY, MONTANA FOR: RAY BATES DATE: JANUARY 2010 TRUE POINT OF BEGINNING Corner Falls in the Yaak river N.F.S.L. N.F.S.L. N89°59'21"E 576.93 (N89°58'53"E 576.71) N89*59'21"E 759.83 (N89*58'53"E 759.71) 333.52 órner Falls in YAAK RIVER the Yaak river APPROXIMATE 100 YEAR_ FLOOD DETERMINATION NO BUILD ZONE YAAK RIVER LOT 6 5.000 ACRES Residential NORTH NO BUILD ZONE LOT 5 5.000 ACRES Residential Chs=767.58 LOT 1 10.000 ACRES COMMON AREA RIVER ACCESS EASEMENT Residential 0.54 ACRES APPROXIMATE 100 YEAR FLOOD DETERMINATION PRIVATE ACCESS & UTILITY EASEMENT R=40.00 Δ=83°42'24" L=58.44 R=40.00 R=50.00 ∆=36°33'01" L=31.90 Δ=66'17'36" L=46.28 R=50.00 ∆=119°33'07' L=104.33 ELK HAVEN ROAD 583'56'43"W 255.07 △=150°00'00" L=104.72 LOT 7 N87°42'22"E 577.32 3.334 ACRES Residential LOT 2 (cos 3.335 ACRES Residential 512.93 S89'48'51"E 542.93 AMENDED LOT 1, HULL SUBDIVISION, PLAT No. 6253 Jon B. & Karen M. Hoster LOT 8 546.79 (ROAD & S89°49'11"E 576.79 3.334 ACRES Residential HAVEN ROAD HES 503 LOT 3 3.335 ACRES Residential ELK 443.50 S89'48'51"E 473.50 Increased easement limits, COS 1595, 20 feet to 30 feet from centerline 546.83 S89'49'11"E 576.83 LOT 9 (20') 30'-3.334 ACRES Residential LOT 4 3.335 ACRES Residential R=50.00 L=14.35 R=50.00 Δ=53*11'19" L=46.42 S00°10'32"W 29.96 (S00°11'00"W 30.00) N89'50'04"W 385.76 ELK HAVEN ROAD 30' 526.86 [526.86] (526.70) 50.00 TO UPPER FORD ROAD N89°48'51"W 399.35 (N89°49'00"W 399.41) S89'49'11"E 576.86 (S89'49'00"E 576.70) 30' (ROAD & UTILITY EASEMENT, COS 1595) R=(50.00) ∆=142'58'34" (143'07'48") L=124.77 (124.90) S89'50'11"E 359.45 LOT 2, ELKHAVEN, PLAT No. 5987 JAMES J. & DONNA MARI VALENTINE **LEGEND** RECORD - HES PLAT No. 504 ORIGINAL HES MONUMENT SUBDIVISION BOUNDARY GRAPHIC SCALE A 5/8 INCH DIAMETER REBAR WITH PLASTIC CAP MARKED SANDS 7975S RECORD COS No. 1595 LOT LINES RECORD PLAT No. 5987 EASEMENT LIMITS SET 5/8 INCH DIAMETER REBAR WITH PLASTIC CAP MARKED HUGHES 7322LS ROAD CENTERLINE PROPOSED DRIVEWAYS TOP OF RIVER BANK AN UNMARKED COMPUTED POINT (IN FEET) N.F.S.L. NATIONAL FOREST SYSTEM LANDS 1 inch = 100 ft. DOC. # 240/24 PLAT No. 7/19 SHEET 1 OF 2

CORRECTION A FINAL SUBDIVISION PLAT OF ELK Meadows Unit No. 2 N 1/2, Sec. 15, T37N R27W P.M., M., Lincoln County, Montana Amended Subd. Plat of Lot I, Elk Meadows

CERTIFICATE OF DEDICATION

WE, JOSEPH L. PURDY, MURRAY B. FLEMING AND RODNEY FLEMING, THE UNDERSIGNED PROPERTY OWNERS DO HEREBY CERTIFY THAT WE HAVE CAUSED TO BE SURVEYED, SUBDIVIDED AND PLATTED INTO LOTS AS SHOWN BY THE PLAT AND CERTIFICATE OF SURVEY HEREUNTO INCLUDED, THE FOLLOWING DESCRIBED TRACT OF LAND, TO-WIT:

> LOT 1, ELK MEADOWS CONTAINING 20.00 MORE OR LESS ACRES OF LAND ALL AS SHOWN HEREON. SUBJECT TO AND TOGETHER WITH PRIVATE ROAD AND UTILITY EASEMENTS AS SHOWN. SUBJECT TO EASEMENTS OF RECORD.

THE ABOVE DESCRIBED TRACT OF LAND IS TO BE KNOWN AND DESIGNATED AS ELK MEADOWS UNIT NO. 2. LINCOLN COUNTY, MONTANA.

STATE OF MONTANA COUNTY OF LINCOLN

, 199 7 , BEFORE ME, THE UNDERSIGNED, A ON THIS 24 DAY OF October NOTARY PUBLIC FOR THE STATE AFORESAID, PERSONALLY APPEARED JOSEPH L. PURDY, KNOWN TO NE TO BE THE PERSON WHOSE NAME IS SUBSCRIBED TO THE FOREGOING INSTRUMENT AND ACKNOW-LEGGED TO HE THAT HE EXECUTED THE SAME.

IN WITNESS WHEREOF, I HAVE HEREUNTO SET MY HAND AND AFFIXED MY POTABLAL SEAL THE DAY AND YEAR FIRST ABOVE WRITTEN.

> NOTARY PUBLIC FOR THE STATE OF MONTANA MY COMMISSION EXPIRES //- 4-47

CALIFORNIA STATE OF MONTANA COUNTY OF EINSOLN

ON THIS 28 DAY OF OCTUBER, 1997, BEFORE HE, THE UNDERSIGNED, A NOVARY PUBLIC FOR THE STATE AFORESAID, PERSONALLY APPEARED MURRAY B. FLEMING, KNOWN TO ME TO BE THE PERSON WHOSE NAME IS SUBSCRIBED TO THE FOREGOING INSTRUMENT AND ACKNOW-LEDGED TO HE THAT HE EXECUTED THE SAME.

IN WITNESS WHEREOF, I HAVE HEREUNTO SET MY HAND AND AFFIXED MY NOTARIAL SEAL THE DAY AND YEAR FIRST ABOVE WRITTEN.

Notary Public - California Santa Cruz County My Comm. Expires Sep 28, 2001

NOTARY PUBLIC FOR THE STATE OF MONTANA
RESIDING AT 518 OCEAN SA SUFE B. SANTACKUZ (19506)
MY COMMISSION EXPIRES 9/28/2001

COUNTY OF LINCOLN

ON THIS 24 DAY OF October , 199 7 , BEFORE ME, THE UNDERSIGNED, A NOTARY PUBLIC FOR THE STATE AFORESAID, PERSONALLY APPEARED RODNEY FLEMING, KNOWN TO HE TO BE THE PERSON WHOSE NAME IS SUBSCRIBED TO THE FOREGOING INSTRUMENT AND ACKNOW-LEDGED TO ME THAT HE EXECUTED THE SAME.

IN WITNESS WHEREOF, I HAVE HEREUNTO BET MY MAND AND AFFIXED MY NOTABLAL SEAL THE DAY AND YEAR FIRST ASOVE WRITTEN.

MY CONHISSION EXPINES 11-4-94

WE, THE UNDERSIGNED, Lany A. Poleure, Chairperson of the Board of County Connissioners of LINCOLN COUNTY, MONTANA AND COMPANYING PLAT OF CELK MEADOWS UNIT NO. 2, LINCOLN COUNTY, MONTANA HAS BEEN SUBMITTED TO THE BOARD OF COUNTY CONMISSIONERS OF LINCOLN COUNTY, MONTANA FOR EXAMI-NATION AND HAS BEEN FOUND BY THEM TO CONFORM TO LAW AND WAS APPROVED BY THEM AT THEIR REGULAR DAY OF ______, 199 ______ PARKLAND DEDICATION IS EXEMPT PER Section 76-3-621(3)(A), MCA.

CHAIRPERSON, BOARD OF CO. COMMISSIONERS LINCOLN COUNTY, MONTANA

COUNTY CLERK AND REGODDER LINCOLN COUNTY, MONTANA

| HEREBY CERTIFY THAT ALL REAL PROPERTY TAXES AND SPECIAL ASSESSMENTS ASSESSED AND LEVIED ON THE LAND TO BE DIVIDED HAVE BEEN PAID. DATED THIS DAY OF

> TREASURER LINCOLN COUNTY, MONTANA

CERTIFICATE OF SURVEYOR

CERTIFICATE OF COUNTY COMMISSIONERS

I HEREBY CERTIFY THAT PHYSICAL ACCESS TO ALL LOTS WITHIN THIS SUBDIVISION IS PROVEDED BY THE DAIVING SURFACE IS APPROXIMATELY FEET WIDE.

REGISTRATION No. 7328 S


STATE OF MONTANA COUNTY OF LINCOLN

DAY OF Worken . 1997 , A.D., AT 8:50 O'CLOCK A. H.

Marquardt Surveying, Inc.

285 IN AVE. EN. KALISPELL MONTANA 59901 PHONE (406) 735-6285

CORRECTION P.F. No. 5832-74

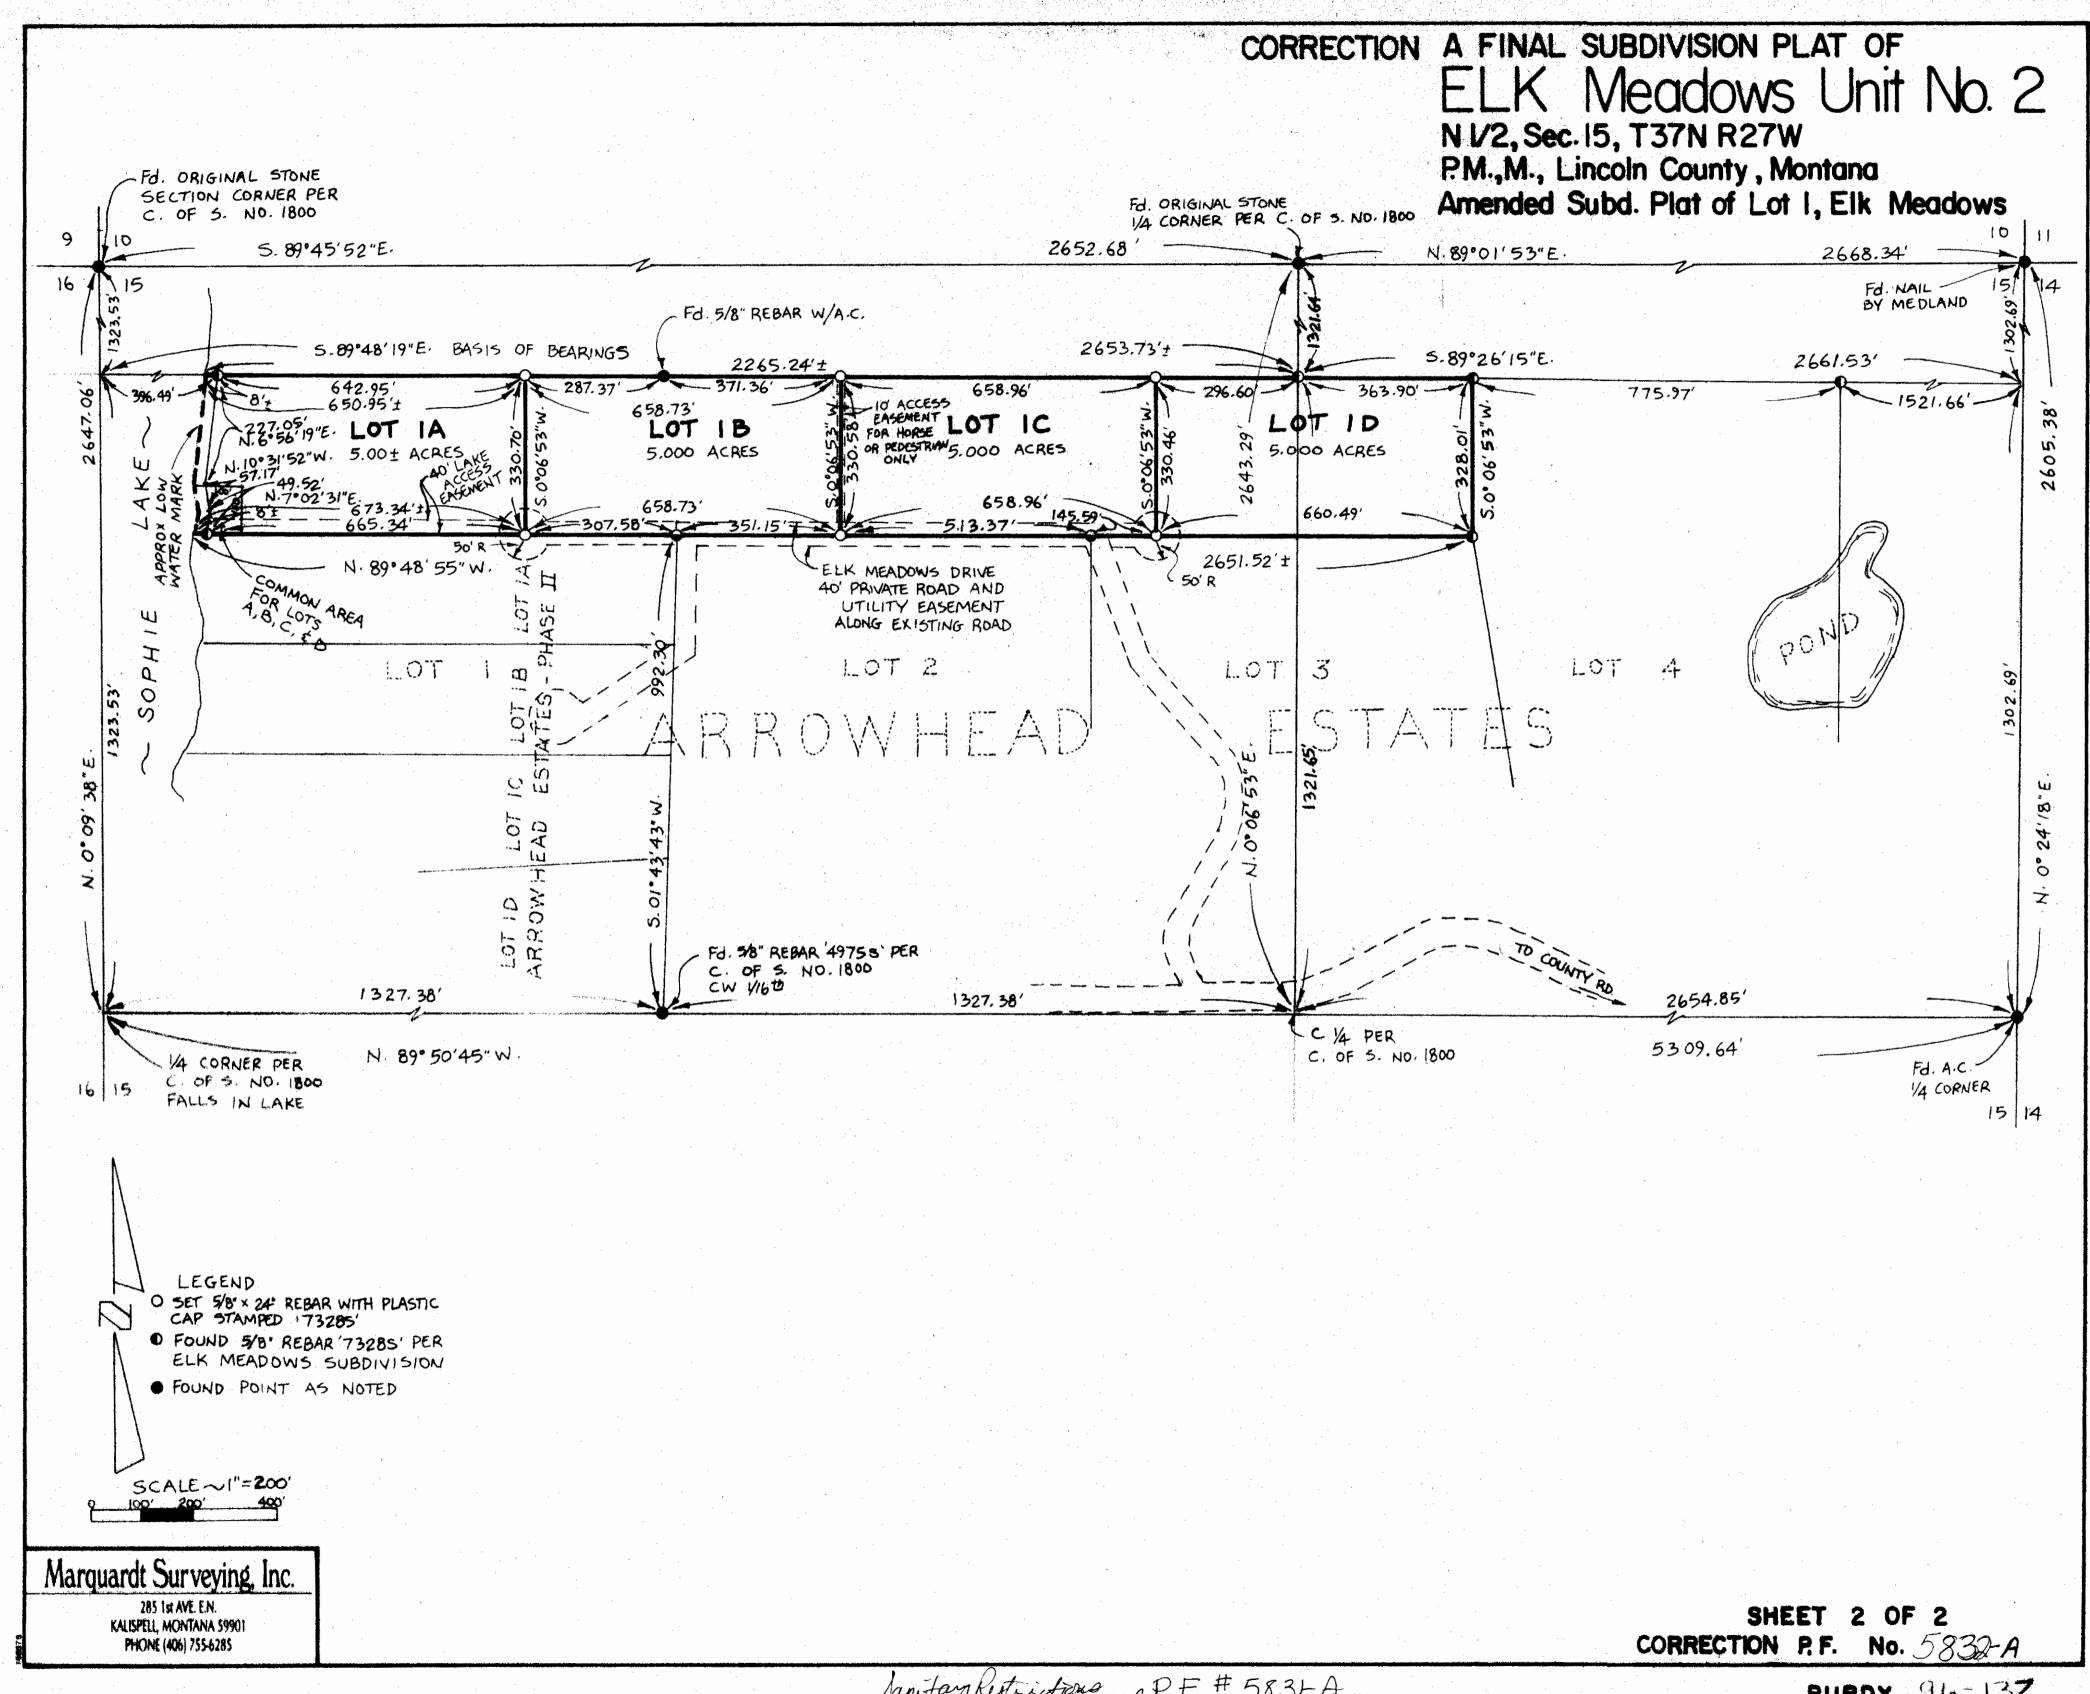

CERTIFICATE OF DEDICATION

WE. JOSEPH L. PURDY. MURRAY B. FLEMING AND RODNEY FLEMING, THE UNDERSIGNED PROPERTY OWNERS DO HEREBY CERTIFY THAT WE HAVE CAUSED TO BE SURVEYED, SUBDIVIDED AND PLATTED INTO LOTS AS SHOWN BY THE PLAT AND CERTIFICATE OF SURVEY HEREUNTO INCLUDED, THE FOLLOWING DESCRIBED TRACT OF LAND, TO-WITE

> LOT 1, ELK MEADOWS CONTAINING 20.00 MORE OR LESS ACRES OF LAND ALL AS SHOWN HEREON. SUBJECT TO AND TOGETHER WITH PRIVATE BOAD AND UTILITY EASEMENTS AS SHOWN. SUBJECT TO EASEMENTS OF RECORD.

THE APOVE DESCRIBED TRACT OF LAND IS TO BE KNOWN AND DESIGNATED AS ELF MEADOWS UNIT NO. 4, LINGGEN COUNTY, MONTANA.

STATE OF MONTANA COUNTY OF LINGOLN

STARL

ON THIS 9TH DAY OF _ ___, 199 🚰 , BEFORE ME, THE UNDERSIGNED, A January NOTARY PUBLIC FOR THE STATE &FORESAID, PERSONALLY APPEARED JOSEPH L. PURDY, KNOWN TO ME TO BE THE PERSON WHOSE NAME IS SUBSCRIBED TO THE FOREGOING INSTRUMENT AND ACKNOW-LEBWED TO ME THAT HE EXECUTED THE SAME.

IN WITNESS WHEREOF, I HAVE HEREUNTO SET MY HAND AND AFFIXED MY NOTARIAL SEAL THE DAY AND YEAR FIRST ABOVE WRITTEN.

> NOTARY PUBLIC FOR THE STATE OF MONTANA RESIDING AT MY COMMISSION EXPIRES 9-8-99

STATE OF MONTANA

COUNTY OF LINCOLN ON THIS 17 DAY OF December , 199 6 , BEFORE ME, THE UNDERSIGNED, A MOTARY PUBLIC FOR THE STATE AFORESAID, PERSONALLY APPEARED MURRAY B. FLEMING, KNOWN TO ME TO BE THE PERSON WHOSE NAME IS SUBSCRIBED TO THE FOREGOING INSTRUMENT AND ACKNOW-PERSONE TO ME THAT HE EXECUTED THE SAME.

IN WITNESS WHEREOF, I HAVE HEREONTO SET MY HAND AND AFFIXED MY NOTARIAL SEAL THE DAY AND YEAR PIRST ABOVE WRITTEN.

Comm. # 108013/

NOTARY PUBLIC FOR THE STATE OF MONTANA
NOTARY PUBLIC CALIFORNIA HE STOLING AT 518 Ocean Street Santa CVZ
Santa Cruz County
My Comm. Expires Dec. 10, 1998 MY COMMISSION EXPIRES 1210199 CARY MUBLIC FOR THE STATE OF MONTANA

California STATE OF MONTANA COUNTY OF I-INGULA

Santu Cluz ON THIS 17th HAY OF December , 199 6., BEFORE ME, THE UNDERSIGNED, A NOTARY PUBLIC FOR THE STATE AFORESAID, PERSONALLY APPEARED RODNEY FLEMING, KNOWN TO ME TO BE THE PERSON WHOSE NAME IS SUBSCRIBED TO THE FOREGOING INSTRUMENT AND ACKNOW— LEUGED TO ME THAT HE EXECUTED THE SAME.

IN WITNESS WHEREOF, I HAVE BEREUNTO SET MY HAND AND AFFIXED MY NOTARIAL SEAL THE GAY AND YEAR PIRST ABOVE WRITTEN.

> JENNIE SUE ELLIS Comm. # 1080137 EGYARY PUBLIC - CALIFORNIA Santa Cruz County My Comm. Expires Dec. 10, 1999

RESIDING AT 518 Orpan Street Santa Cruz MY COMMISSION EXPIRES Dec. 10, 1999

CERTIFICATE OF COUNTY COMMISSIONERS

WE, THE UNDERSIGNED, LAWRENCE A. DOLEZOL , CHAIRPERSON OF THE BOARD OF COUNTY COMMISSIONERS OF LINCOLN COUNTY, MONTANA AND , COUNTY CLERK AND RECORDER OF SAID COUNTY DO HEREBY CERTIFY THAT THIS ACCOMPANYING PLAT OF ELK MEADOWS UNIT NO. 2, LINCOLN COUNTY, MONTANA , COUNTY CLERK AND RECORDER OF SAID COUNTY DO HAS BEEN SUBMITTED TO THE BOARD OF COUNTY COMMISSIONERS OF LINCOLN COUNTY, MONTANA FOR EXAMI-MATION AND HAS BEEN FOUND BY THEM TO CONFORM TO LAW AND WAS APPROVED BY THEM AT THEIR REGULAR MEETING HELD ON THE 19th DAY OF Lory , 1997 . PARKLAND DEDICATION IS EXEMPT PER Section 76-3-621(3)(A), MCA.

CHAIRPERSON, BOARD OF CO. COMMISSIONERS LINCOLN COUNTY, MONTANA

COUNTY CLERK AND RECORDER LINCOLN COUNTY, MONTANA

HEREBY CERTIFY THAT ALL REAL PROPERTY TAXES AND SPECIAL ASSESSMENTS ASSESSED AND LEVIED ON THE LAND TO BE DIVIDED HAVE BEEN HAID. DATED THIS 19th DAY OF Jebruary

LINCOLN COUNTY, MONTANA

CERTIFICATE OF SURVEYOR

I HEREBY CERTIFY THAT PHYSICAL ACCESS TO ALL LOTS WITHIN THIS SUBDIVISION IS PROVEDED BY . THE BRILING SURFACE IS APPROXIMATELY _____ FEET WIDE.

> DAWN MARQUARDT REGISTRATION No. 7328 S

STATE OF MONTANA COUNTY OF LINCOLN


Lebruary, 1997, A.G., AT 8:40 O'CLOCK A. M.

Marquardt Surveying, Inc.

285 1st AVE. E.N. KALISPELL, MONTANA 59901 PHONE (406) 755-6285

SHEET | OF 2

Sanitary Listriction Lemoned P.F. & 5831

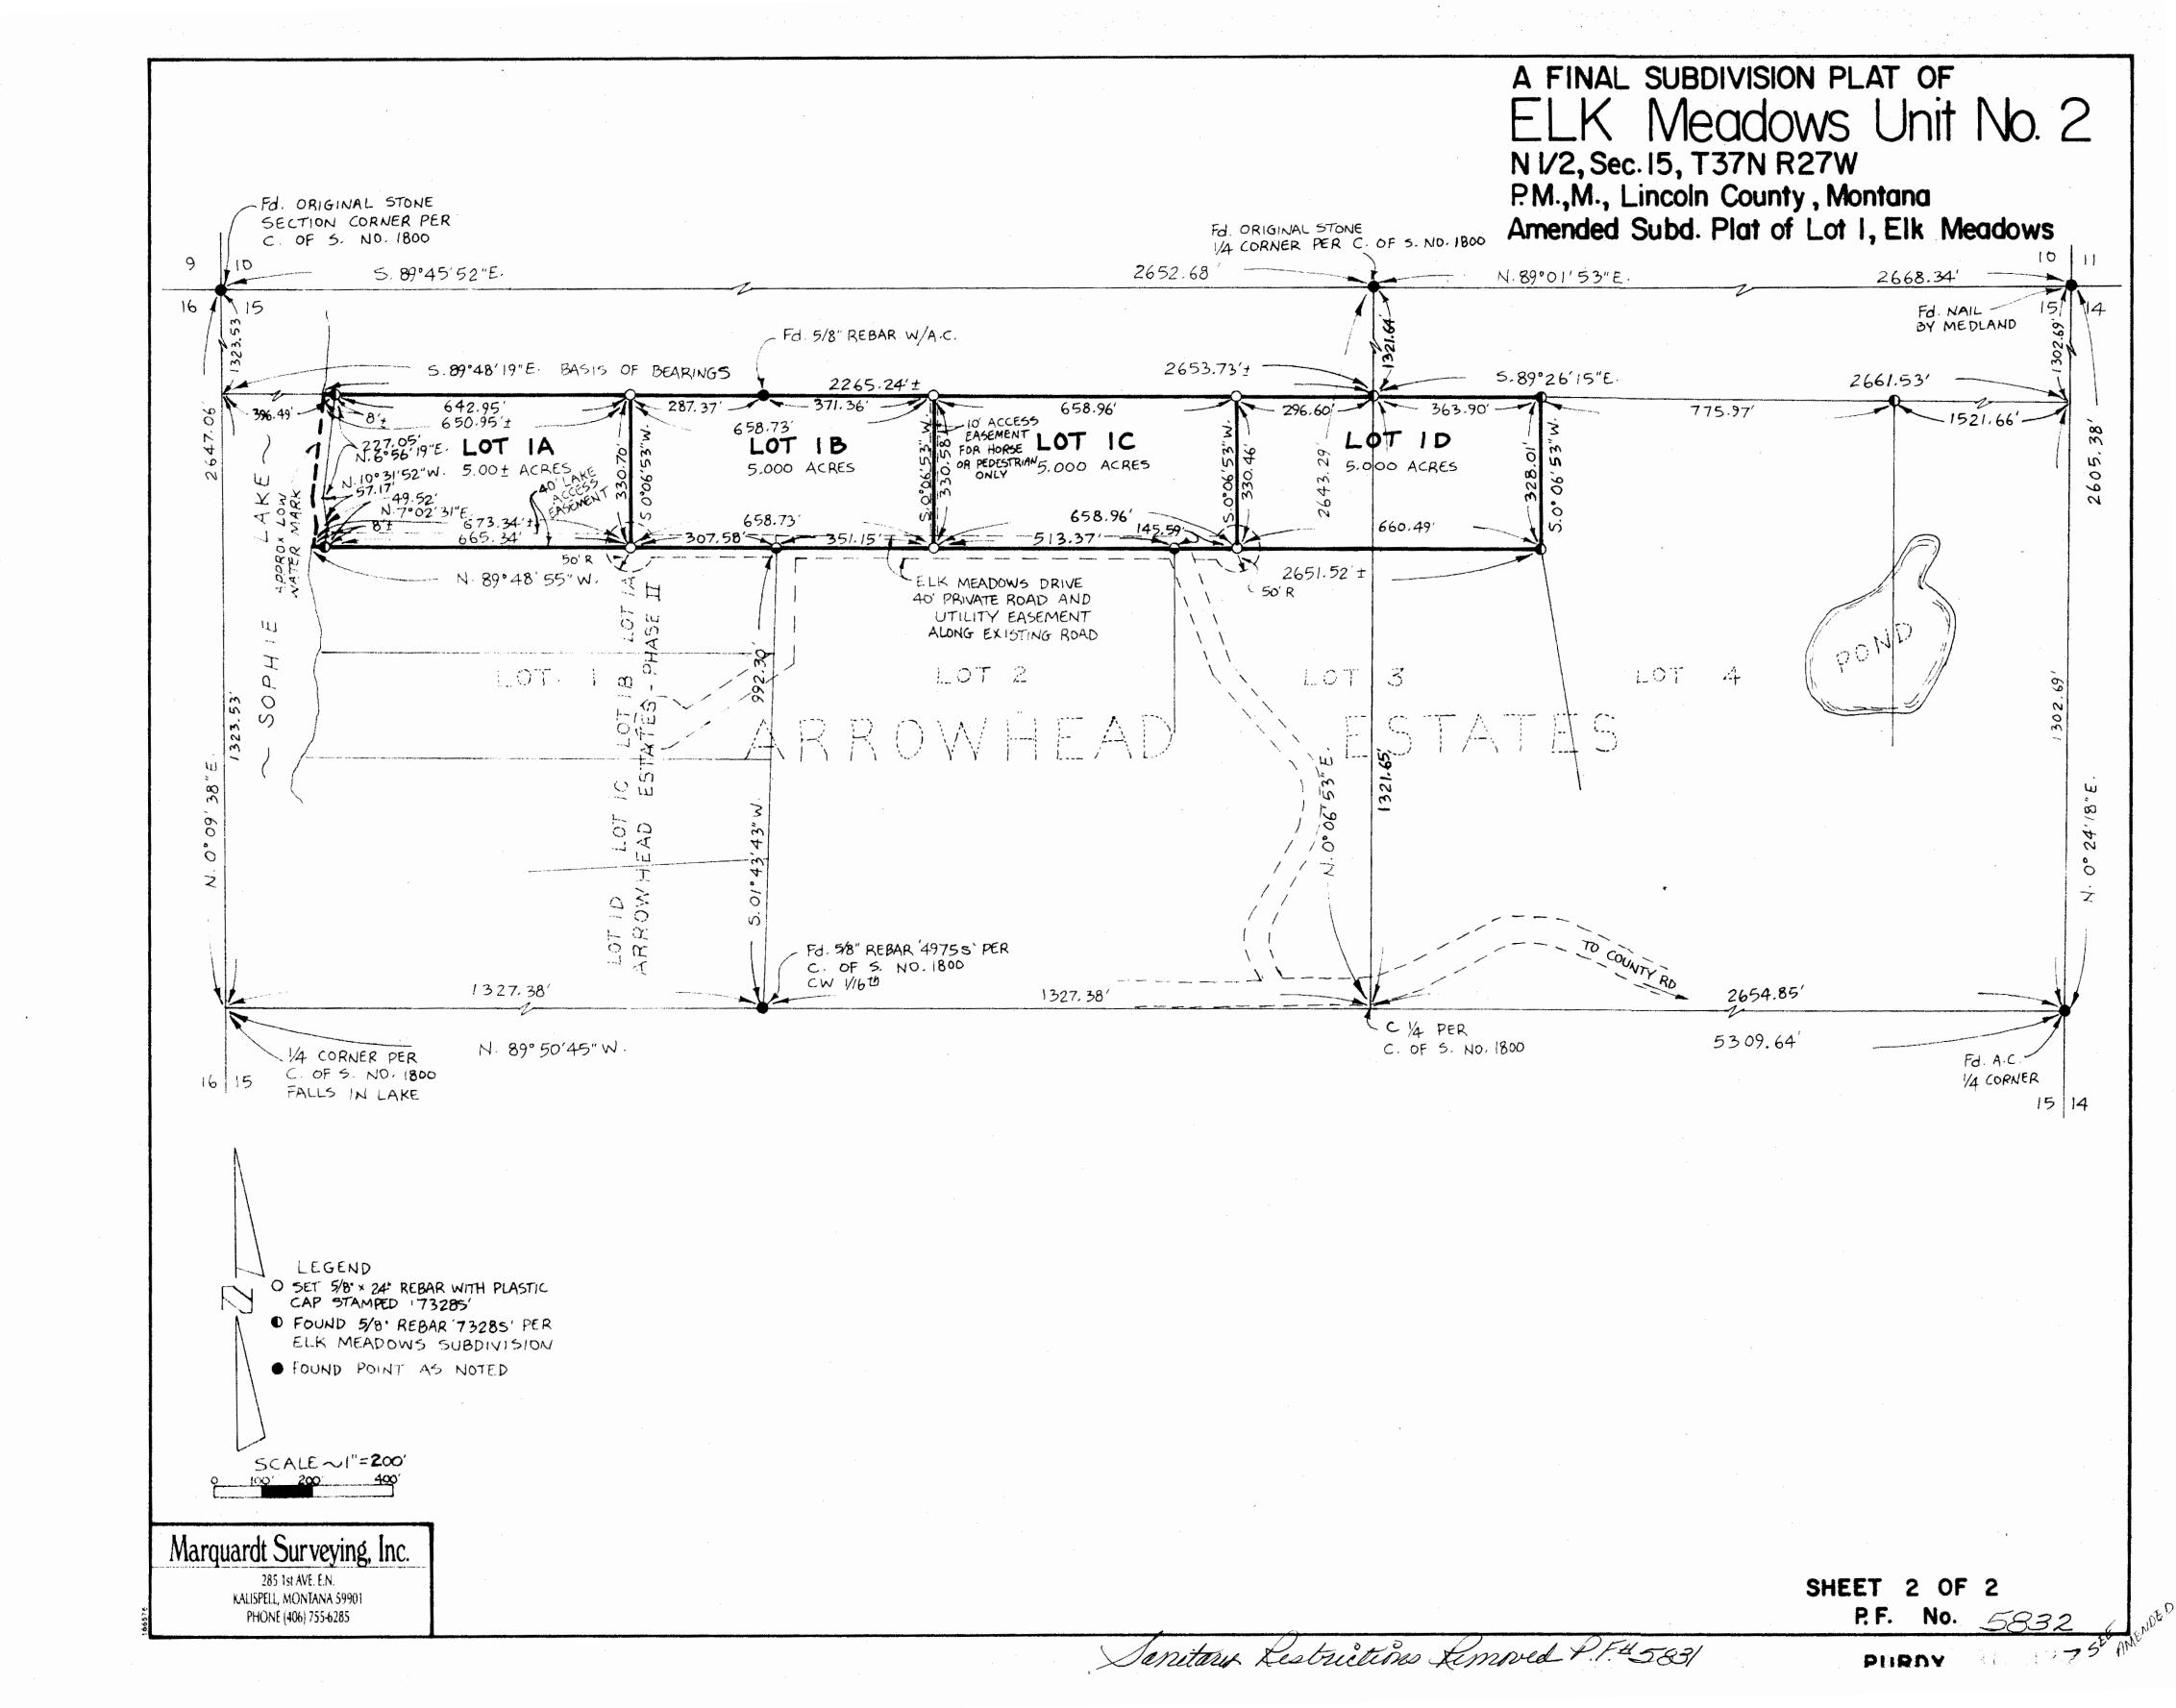

CURT A ICATE OF DELLCATION

HE, THOR AND EUTHER CARVEY, THE UNDERSTANED PROFERRY OFNERS DO HERENT GERTHLY THAT WE HAVE CAUSED TO BE SURLEYED, SURVEY FULL AND CLATTED INTO LOTS AS SHOWN OF THE CLAT AND GERTLE CLATE O. SURVEY HEREUNTO INJUDED, THE FOLLOWING DESCRIBED IMAGE OF LAND, TOWART:

THAT FORTION OF THE MORTH J. LECTION D. TOWNSHIP D. MORTH. KANGE C. MEDI. C. TITALOCH COUNTY, MONTANA BESCHELED AS LOCK 145: HE LENGTH AT THE NORTHWEST CORNER OF THE BOUTHWEST : NORTHEAST : THENCE ALONG THE FORTH LINE OF THE COUTHWEST & CORTHEAST & COUTH CHAPT SO LAST DOWN FEET; THENSE

COUTH O CLIMO" MEST MIN. A EET: THENCE TO THE LOW WATER MARK OF UO HIE LAKE: THE SELL MORE OR LESS TO THE NORTH LINE OF THE NORTH LINE OF THE NORTH LINE OF THE NORTH LINE OF THE MORTH LINE MORE OR LESS OF THE LINE OF THE NORTH LINE AND THE N	T MORE OR LESS TO THE FOINT OF MERINGING. AND ALL AS SHOWN HEREON.
THE APOLE DECEMBED THAT O CAME TO MEKAN	OWN ANT DESTINATED AS ELF BEADOLS, LINGOLN
JE ANDOHERENT VERTING THAT SIGNAL AS ESSETS	0 13:15 . OI 15:4 15.
nich Carvey	Esther Carvey
CONTROL MARKON	
FOR THE STATE A- ORENATE & FRONT AND THE STATE OF A PARTY OF THE STATE OF A PARTY OF THE STATE O	. SEFORE ME. THE SNOFFS SERVE A LOTAR SERVE STATE OF STATE OF STATE OF SERVERS AS A SNOWLED BOAT THE SERVERS OF STATE OF SERVERS OF STATE OF SERVERS OF STATE OF SERVERS OF STATE OF SERVERS OF SERVERS OF STATE OF SERVERS OF STATE OF SERVERS O
TO TELST THE REST AND TELST AND THE SERVER AND THE	MARGE AND A TREE TO DUTABLANCE AND THAT FAR
	Soldyn Styren NOTAR: 1 . 1: OB GHE CTATE OF LONDAMA LEBOURE AT ELECTION 11-4-97
1 1 1 1 1 1 1 1 1 1 1 1 1 1 1 1 1 1 1	on the Company of the
COUNTY OF HEREMANDERINAL THAT THEY AN OWN ADDIT	ONTE COMMITTERED OF EINSOIN COUNTY, CONTAGE ONTE COMMITTERED OF EINSOIN COUNTY, CONTAGE ONTE COMMITTERED OF EINSOIN COUNTY, CONTAGE ON MORE TO LA ALLE WAS A BOLTE OF THE CONTAGE OF NOTE COMMITTERED OF EINSOIN COUNTY, CONTAGE OF NOTE CONTAGE ON THE CONTAGE ON
March R. Caire	Coral Dr. Chemoning
CHAIRMERSON, HOARD OF COUNTY COMMESSIONERS TINLO N COUNTY, HONTARA	COUNTY CLERY AND REJOKALO
AN KOVER	15
CERT CATE OF S	$K: \mathbb{R} \to \mathfrak{O} \mathbb{R}$
Pewale Road . THE URL THE GUREALE	TOTS WITHIN THIS SUBDITION IS CROVERED OF TO A PROFEMALE.
	DAWN MAR JUARUT REGESTRATION No. 1005
THEREOF CERTIFY THAT ALT REAL PROPERTY TAKE ON THE CAND TO BE DIVIDED HAVE BEEN FAID	S AND STEELAL, ASSESSMENTS, ASSESSED AND LEVIEW . 195.
ON THE CAND IN HE DIVENED HAVE BEEN AND CO	1 partine

Marquardt Surveying, Inc.

285 1st AVE. E.N.


KALISPELL, MONTANA 59901 PHONE (406) 755-6285

A FINAL SUBDIVISION PLAT OF ELK MEADOWS N 1/2, Sec. 15, T37N R27W P.M., M., Lincoln County, Montana

Charles A. Nov. Mar. 1,0.00 0 11.00.h

THE EL ON THE 8th A NOV- , 98. ... AT 10 ' 10 0' 100 a 1.

SHEET I OF 2 P.F. No.#5453

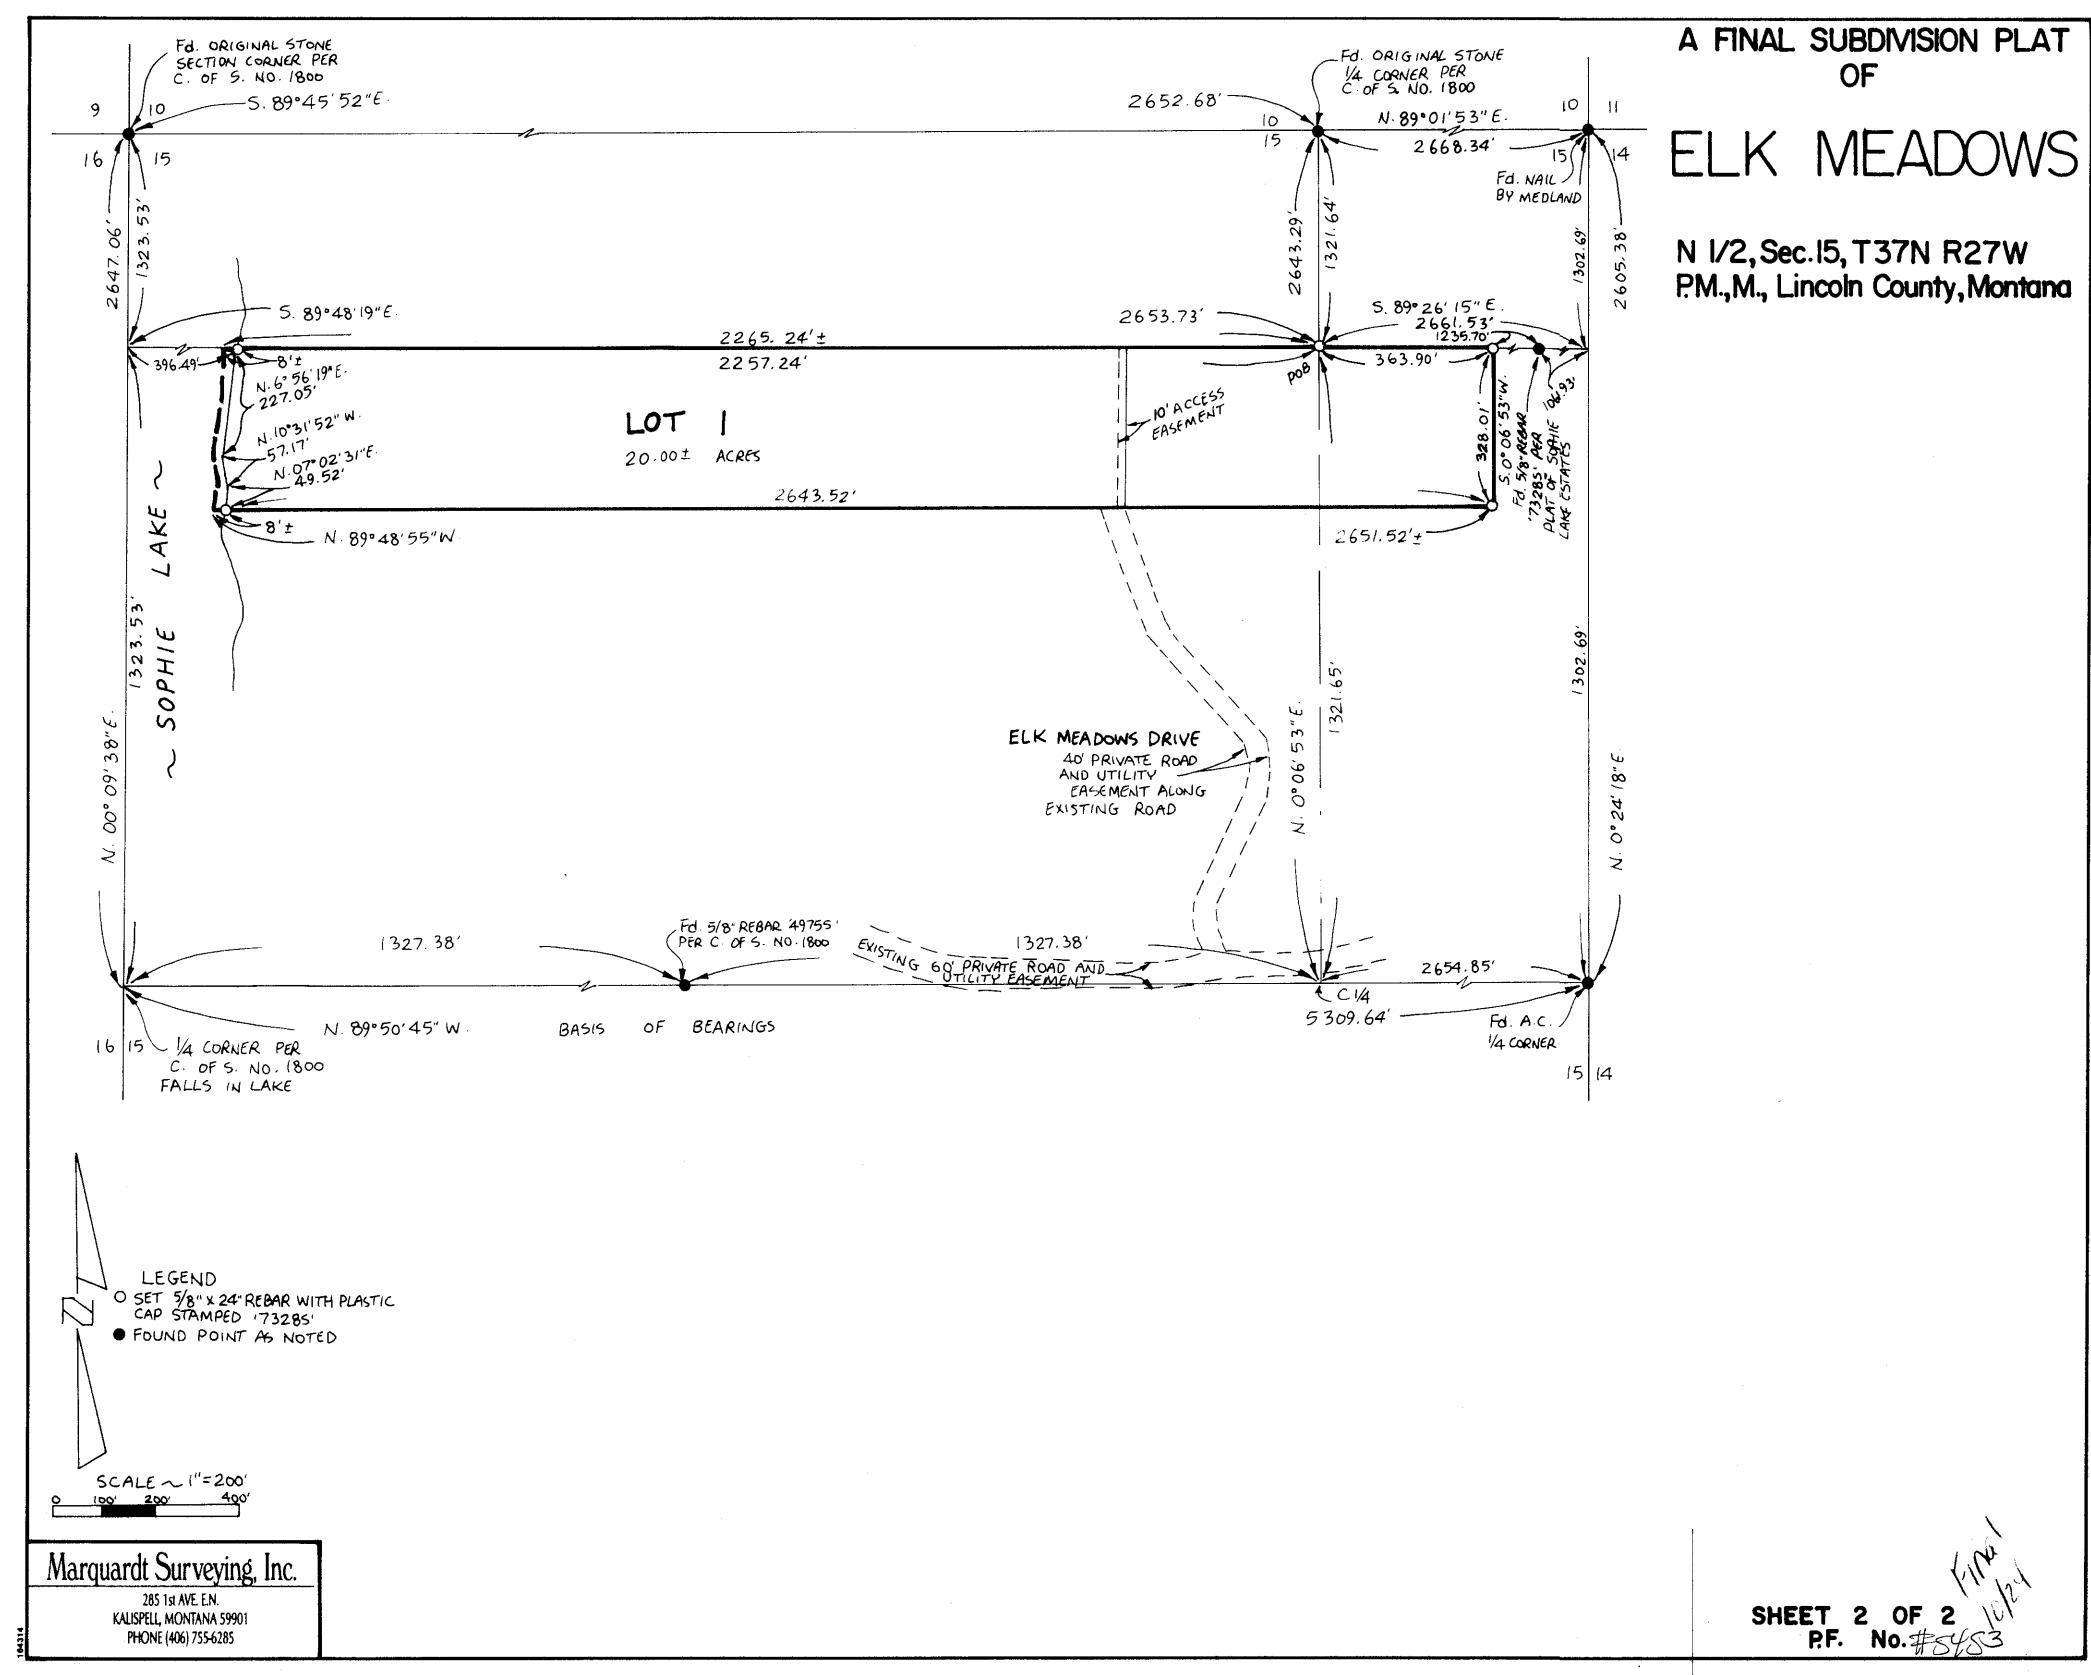

LEGAL DESCRIPTION ELK-TRACKS SUBDIVISION

An irregular tract of land, lying south of Troy, Montana, Lincoln County, Montana, and in Government Lots 1 and 3, Section 17, T.29N., R.33W., P.M.,MT., containing Lots 1 through Lot 5, and more porticularly described as follows:

Commencing at the CW 1/16 corner, Section 17, T.29N., R.33W., P.M.,MT., a 5/8 inch rebar with plastic cap marked Sands 7975S and the True Point of Beginning: Thence along the southerly boundary of this subdivision, N89'35'41"W, 59.95 feet to a 5/8 inch


diameter rebar with a plastic cap marked JRS 9958LS and lying on the westerly right-of-way limits of a 60 feet wide easement, as shown and described on Certificate of Survey No. 2493; Thence continuing along said boundary, N89*37'08"W, 928.86 feet to a point on line, being a 1/2 inch rebar with plastic cap marked Sands 7975S; Thence continuing along said boundary, N89'37'08"W, 126.33 feet to the low water meander line of Bull Lake, an unmarked computed point; Thence continuing along said meander line the following courses and distances, all unmarked computed points: N19'43'26"W, 88.52 feet; Thence N49'20'04"W, 209.40 feet; Thence N40'51'43"E, 115.70 feet; Thence NO315'53"W, 77.47 feet; Thence NO315'53"W, 179.77 feet; Thence N16'40'47"W. 203.56 feet; Thence N16'40'47"W, 181.66 feet; Thence N11'00'56"E, 181.91 feet; Thence N11'00'56"E, 31.09 feet; Thence N34'17'18"E, 204.04 feet; Thence N18'01'03"E, 11.70 feet; Thence N18'01'03"E, 183.27 feet; Thence N18'01'03"E, 212.06 feet; Thence N12'33'37"W, 208.68 feet; Thence N50'53'00"W, 37.26 feet and the northwesterly carner of Lot 1; Thence along the northerly boundary of this subdivision, S89°33'58"E, 357.11 feet to point on line, a 5/8 inch rebar with plastic cap marked KED 4975S; Thence cantinuing along said boundary, S89'33'58"E, 799.93 feet to a 5/8 inch rebar with plastic cap marked KED 4975S and the northeasterly corner of Lot 1; Thence along the easterly boundary of this subdivision, \$00°19'31"W, 420.10 feet to a 5/8 inch rebar with plastic cap marked Hughes 7322LS, a cammon corner to Lots 1 and 2; Thence S0019'31W. 384.50 feet to a 5/8 inch rebar with plastic cap marked Hughes 7322LS, a common corner to Lots 2 and 3; Thence S0019'31"W, 352.58 feet to a 5/8 inch rebar with plastic cap marked Hughes 7322LS, a common corner to Lots 3 and 4; Thence S0019'31"W, 374.49 feet to a 5/8 inch rebar with plastic cap marked Hughes 7322LS, a common corners to Lots 4 and 5; Thence S00'19'31"W, 392.05 feet to the said CW 1/16 corner, Section 17, T.29N., R.33W., P.M., MT., a 5/8 inch rebar with plastic cap marked Sands 7975S and the True Point of Beginning, containing a total of ± 54.110 acres.

Subject to a 60.00 foot wide access and utility easement, as shown on Certificate of Survey No. 2493, and a 40.00 foot wide access and utility easement, as shown hereon, and together with all appurtenant easements of record.

A PLAT OF "ELK-TRACKS SUBDIVISION"

GOVT. LOTS 1 AND 3, SECTION 17, T.29N., R.33W., P.M., MT. LINCOLN COUNTY, MONTANA

FOR: CRISMORE-HAINES, L.L.C. DECEMBER 2003 TOTAL AREA: ±54.110 ACRES

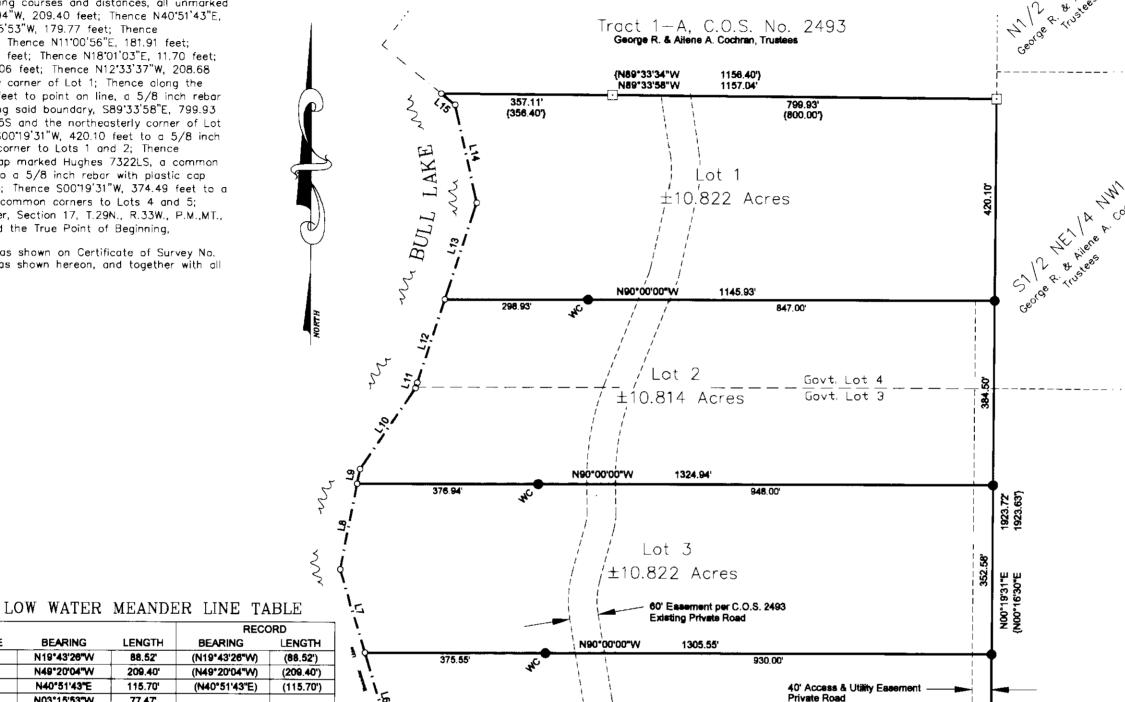

Lot 4


±10.822 Acres

LEGEND

- Set 5/8 inch diameter rebar with a plastic cap marked Hughes, 7322LS
- Found 5/8 inch diameter rebar with a plastic cap marked KED, 4975LS
- Found 5/8 inch diameter rebar with a plastic cap marked: Sands, 7975S
- Found 1/2 inch diameter rebar with a plastic cap marked: Sands, 7975S
- Found Right-of-Way monument, a 5/8 inch diameter rebar with a a plastic cap marked: JRS, 9958LS
- Unmarked computed point
- Record per C.O.S. No. 2094-A
- Record per C.O.S. No. 2493
- Record per Plat No. 6300
- Access and utility easement limits
- Water Meander Line
- Government Lot Line projected

FOOTENAL SURVEYORS P.O. BOX 393 LIBBY, MI 59923 (406)293-4354

RECORD LINE BEARING LENGTH **BEARING** LENGTH N19*43'26"W (N19°43'26"W) (88,52') L1 88.52 L2 N49°20'04"W 209.40 (N49°20'04"W) (209.40') L3 N40°51'43"E 115.70 (N40°51'43"E) (115.70')L4 N03°15'53"W 77.47 (N03°15'53"W) (257.24)L5 N03°15'53"W 179.77 L6 N16*40'47"W 203.58 (N16°40'47"W) (385.22') L7 N16°40'47"W 181.861 L8 N11"00'56"E 181.91 (N11°00'56"E) (213.00')L9 N11°00'56"E 31.09 L10 N34°17'18"E 204.04 (N34°17'18"E) (204.04') N18*01'03"E {(N18°01'03"E)} (11.70') L11 11.70 L12 N18°01'03"E {(N18°01'03"E)} L13 N18°01'03°E 212.06 {(N12*33'37"W)} {(208.68')} L14 208.681 N12°33'37'W

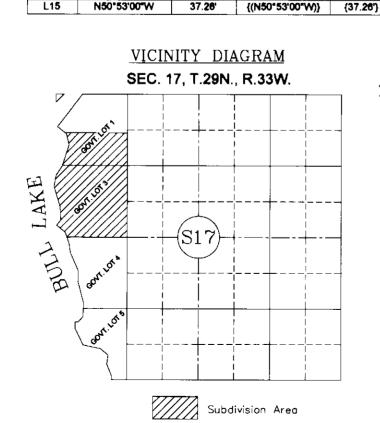

W*00'00*00 1234,76 Lot 5 LAKE ±10.830 Acres TANA BASIS OF BEARING N89*37'08"W 1115.14' (N89*37'08"W 1114.86') (N89°37'08"W 988.53') [N89°37'08"W 988.51'] N89°37'08"W 988.81' N89°37'14"W 928.86 N89°35'41"W 59.95' N89°37'06"W 126.33' TRUE POINT OF BEGINNING Lot 1, Tract 3, Waterfront Subdivision Plat No. 6300; C.O.S. No. 2094-A Craig & Sharon Johnson

GRAPHIC SCALE

PURPOSE OF SURVEY CERTIFICATION

We, <u>William Crismore</u> and <u>Wayne Haines</u>, Crismore—Haines, L.L.C., owners of record, hereby certify that the purpose of this survey is to create a 5 Lot Minor Subdivision, to be known as "Elk Tracks Subdivision"; Lots 1, 3, and 4 containing ± 10.822 acres, Lot 2 containing ± 10.814 acres, Lot 5 containing ± 10.830 acres pursuant to M.C.A. 76-4-103.

William Crismore Manu Xain Wayne Hoines

ACKNOWLEDGMENT

The foregoing certification was subscribed and ocknowledged before me, a Notary Public for the State of Montana, County of Lincoln, by the above named person(s), on this 13 haday of TAN 2008. In witness whereof, I have hereunto set my hand and offixed my notprial seal Natary Public for the State Armontone . . .

residina in: My Commission expires: 3/22304

HISTORY OF SURVEY

1996 — C.O.S. No. 2094—A, Survey of Govt. Lots 1, 3, 4, & 5 by Sands, 7975S

1996 - C.O.S. No. 2493, Boundary Adjustment & Easement Survey in Govt. Lots 1 and 3 by Dovis, 4975S

2000 - Plot No. 6300, Waterfront Subdivision in Govt. Lot 4 by Staples, 9958LS

METHOD OF SURVEY

A total station and data collector was used with closed traverse procedures to tie the previously set controlling corners.

BASIS OF BEARING

The basis of bearing for this survey is N89'37'08"W, as shown on C.O.S. No. 2094-A. between the CW 1/16 corner, a found 5/8 inch rebor marked 7975S and a Point on Line, a 1/2 inch rebar marked 7975S

COUNTY TREASURER'S CERTIFICATION

I hereby certify, pursuant to Section 76-3-611(1)(b), MCA, that all real property taxes and special assessments assessed and levied on the parcel shown hereon are baid. De 3 a miller by Janya R. Henrice Jun 13 2004 Lincoln County Treasurer, Lincoln County, Montana Deplay.

ACCESS CERTIFICATION

I hereby certify that physical and legal access to Lots 1 through Lot 5, as show

is provided by a 40.00 foot private access and utility easement surface is a minimum of 20 feet wide.

Alvah F. Hughes, PLS, 7322-LS

LAND SURVEYOR'S CERTIFICATION

I hereby certify that I am a Registered Land Surveyor in the State of Montana, that the survey shown on this Certificate of Survey has been prepared under my supervision and in accordance with the Montana Code Annatated, Sections 76—3—101 through 76—3—625, and the Lincoln County regulations adopted pursuant thereto.

Alvah F. Hughes, Montana Reg. No. 7322-LS CAN MON

EXAMINING LAND SURVEYOR'S CERTIFICATION Approved this 184 day of 2000 9A.D.

COUNTY COMMISSIONER'S CERTIFICATION

CLERK AND RECORDER'S CERTIFICATION


P.F. PLAT No. 6496

ALVAH F. HUGHES 7322 LS

OWNER: LOUIS KAKUK
PURPOSE: SUBDIVISION
DATE: MARCH 22, 2007

Final Subdivision Plat of, ELK VIEW

SE1/4 Section 28, T35N R26W P.M.,M. Lincoln County, Montana

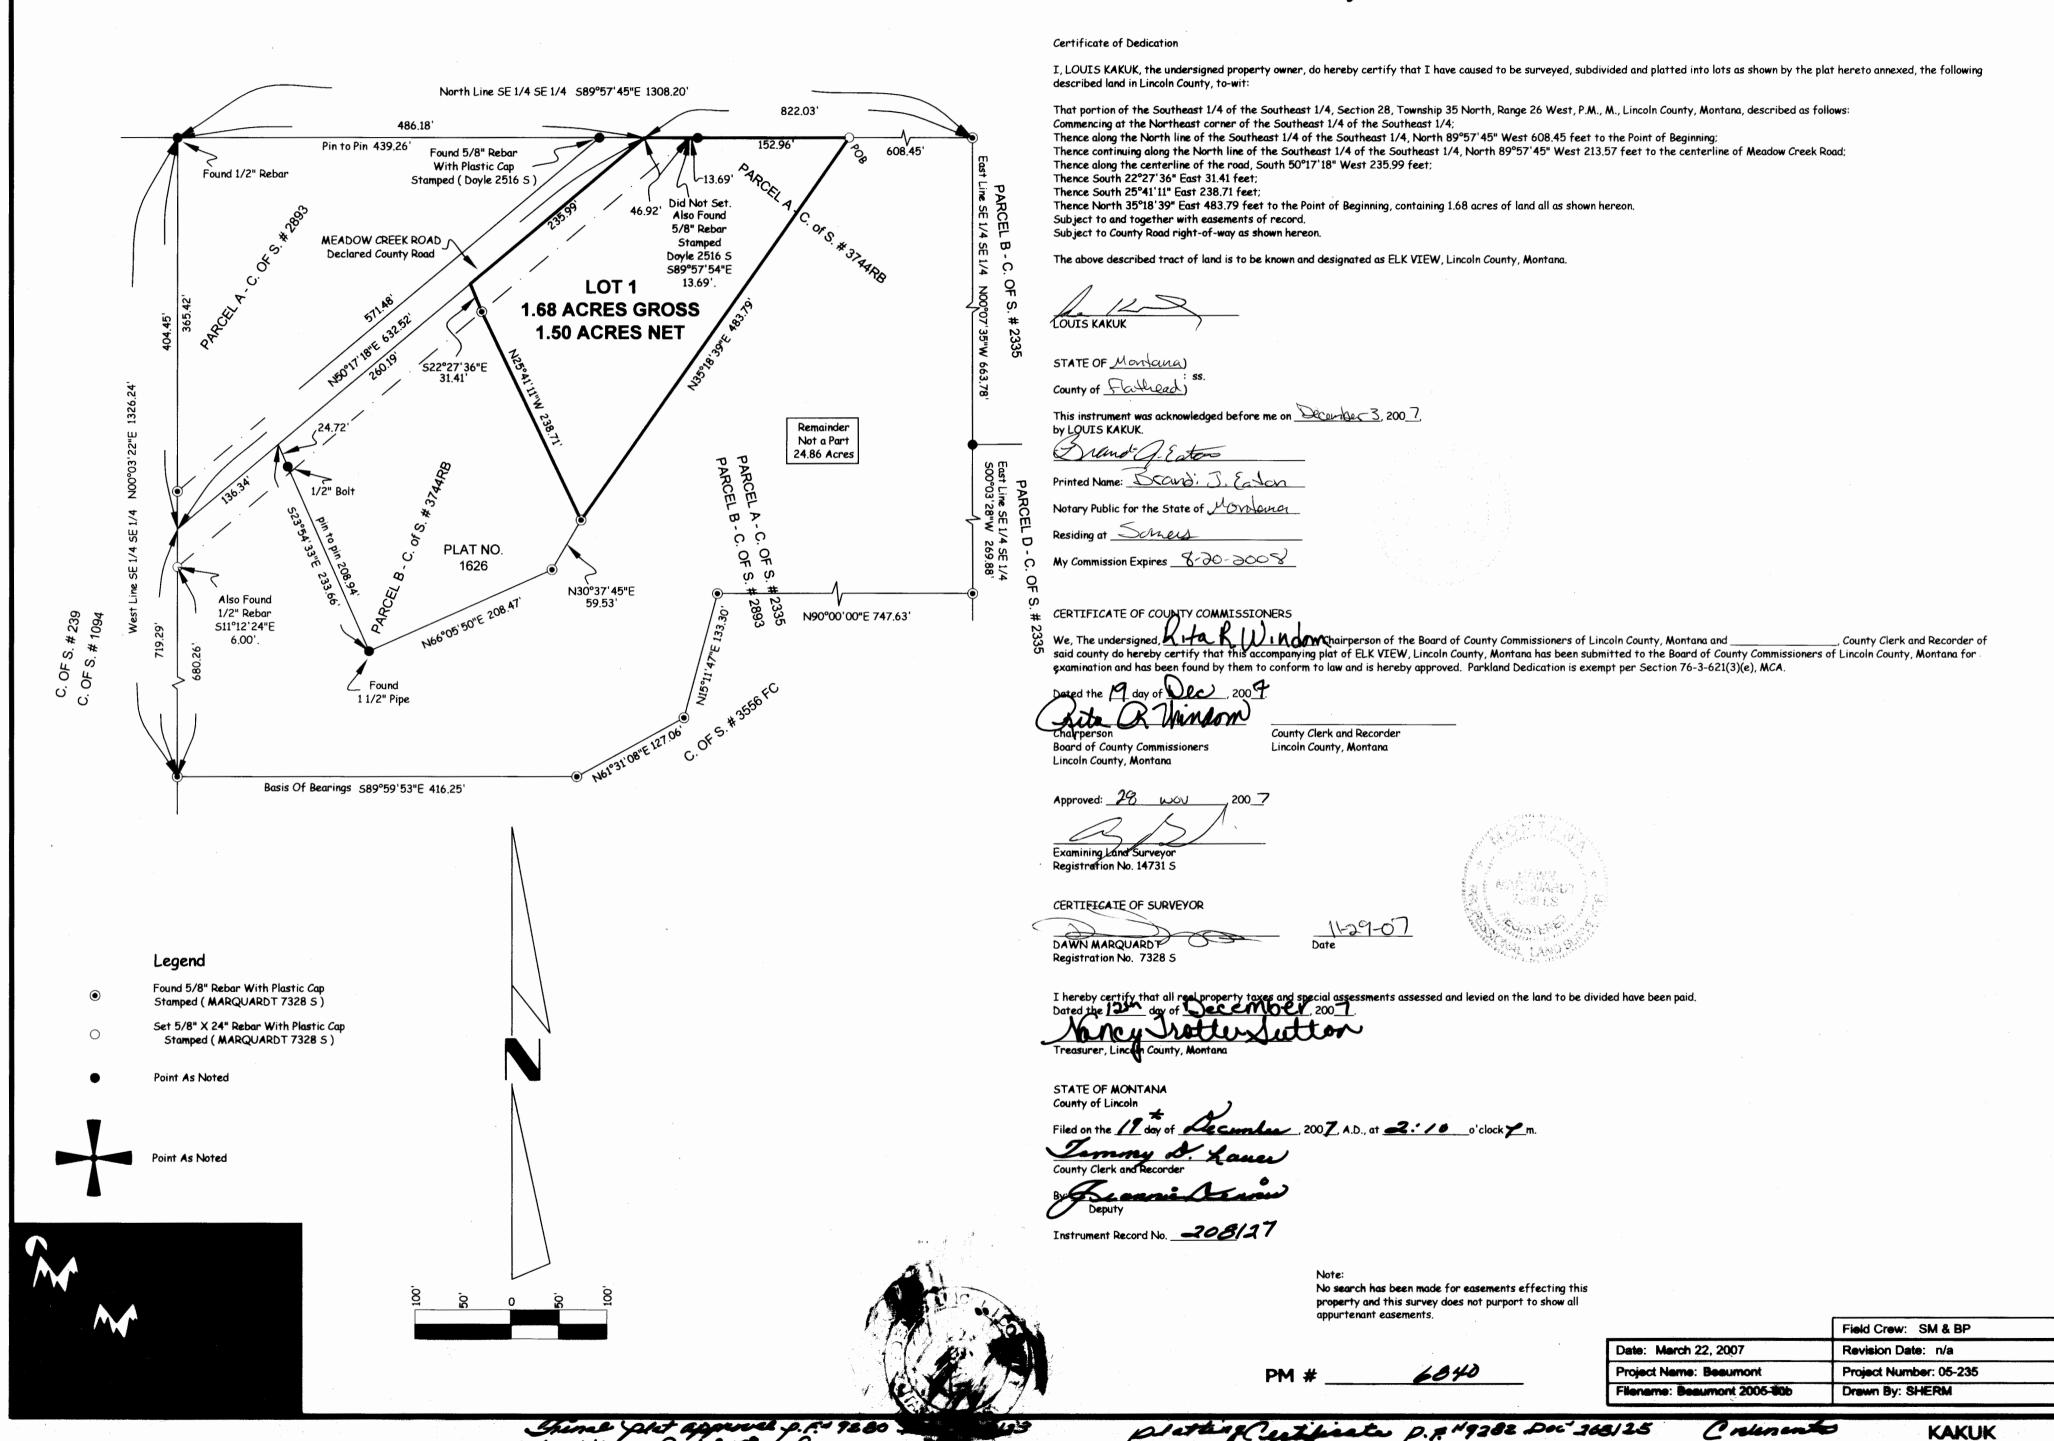

5314/530 De 208/38


A PLAT OF: ELKHAVEN

TRACT 6 OF COS NO.1595
A PART OF HES NO.504
IN SECTIONS 21 AND 22 TWP 37N., R 31W., P.M.M.
FOR: VALENTINE DATE: JULY 1997

LEGEND

- SET 5/8 INCH DIAMETER REBAR
 WITH A 1 1/4 INCH DIAMETER
 PLASTIC CAP STAMPED KED 4975-S
- FOUND 5/8 INCH DIAMETER REBAR STAMPED SANDS 7975—\$
- A FOUND ORIGINAL HES STONE AS NOTED
- () RECORD PER COS NO.1595



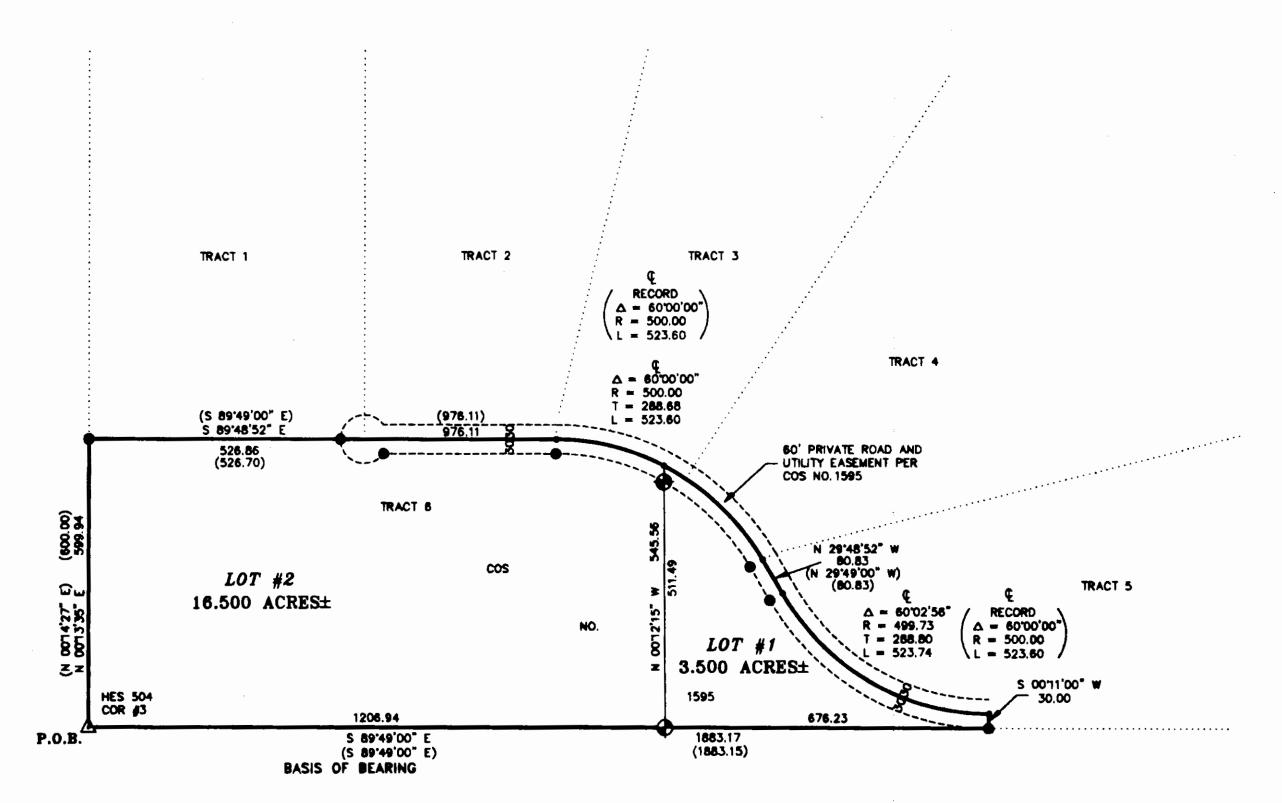

CERTIFICATE OF DEDICATION

DESCRIPTION OF ELKHAVEN SUBDIVISION

An Irregular tract of land in the Yook Valley near Troy, in Lincoln County, Montana, being all of Tract 6 as shown within C. of S. No. 1595, o part of HES No. 504, in Section 21 and 22, Twp. 37 N., R. 31 W., P.M.M., and more particularly described as follows:

Beginning at a stane monument marked 3 HES 504; thence, from said point of beginning N 00°13°35" E 599.94 feet along the west boundary of said HES 504 and Tract 6 per said C. of S. No. 1595 to a found 1/2 inch dia, rebar capped: Sands 7975—S; thence, S 89°48'52" E 976.11 feet along the north boundary of said Tract 6 to a computed point being the Southeast Corner of Tract 2 per said C. of S. No. 1595 and marking a point on the centerline of a 60.00 foot wide private road and utility easement per said C. of S. No. 1595; thence, continuing along said easement on the arc of a curve to the right 523.60 feet, turning through a delta angle of 60°00'00", having a radius of 500.00 feet to a computed point; thence, continuing along said easement centerline S 29°48'52" E 80.83 feet to a computed point; thence, continuing along siad easement centerline on the arc of a curve to the left 523.74 feet, turning through a delta angle of 60°02'56", having a radius of 499.73 feet to a computed point at said easement centerline; thence, S 00°11'00" W 30.00 feet to a found 1/2 inch dia, rebor capped: Sands 7975—S, located on the south boundary of said easement and marking the Southeast Corner of said Tract 6; thence, along the south boundary of said fract of land to be known as Elkhover: Subdivision, consisting of Lot 1 and Lot 2, containing 3.50 agree and

The oforedescribed tract of land is to be known as Elkhover:
Subdivision, consisting of Lot 1 and Lot 2, containing 3.50 agrees and
16.50 acres, more or less, respectively, and is subject to a 30.00 foot wide access and utility easement as shown hereon, and together with all appurtenant easements of record.

CERTIFICATE OF SURVEYOR

STATE OF MONTANA County of Lincoln

Dated this day of OCTOBER, 1997 A.D.

Kenneth E. Davis, Land Surveyor Registration No. 4975\$

FUNETH E. DAVIS 4975 S

LEGAL AND PHYSICAL ACCESS

I hereby certify that physical occess to all lots within this subdivision is provided by PRIVATE ROAD.

The driving surface is approximately 20 feet wide.

Kenneth E. Davis, RLS Registration No. 4975S

TAX CERTIFICATION

I hereby certify that all real property taxes and special assessments assessed and levied on the land to be divided have been paid. Dated this 8 day of October 1997.

Heri a muller by Javan R. Membe - Decenty
Treasurer Limboln County Montana

STATE OF MONTANA County of Lincoln

Notary Public My Commission Expires

ported this 6th day of October 1997 A.D. James L. Valentine and Donna M. Valentine

EXAMINED AND APPROVED FOR LINCOLN COUNTY BY:

But Bullett DATE: 10-8-27


APPROVED: 10/08/97
Chairmen, Lincoin County, Montona Commissioner

STATE OF MONTANA COUNTY OF LINCOLN

Filed on this 9 May of OCT., 1997 A.D. at Sign

County Clerk and Recorder Deputy

DAVIS SURVEYING INC. TROY, MONTANA (406)295-5441

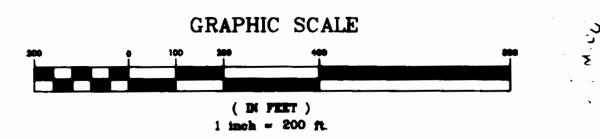

P.F. PLAT NO.

5987

CANADA U.S.A. PURPOSE OF SURVEY AND OWNER'S CERTIFICATION FINAL SUBDIVISION PLAT I, Bruce A. Ekholt, the undersigned property owner, do hereby certify that I have caused to **ELYSIAN ESTATES** be surveyed, subdivided and platted into lots and streets, as shown hereon, the following described lands in Lincoln County, Montana, pursuant to M.C.A. 76-3-103. LEGAL DESCRIPTION: NW1/4 SE1/4 SECTION 15, T. 37 N., R. 27 W., P.M., M. The Northwest 1/4 of the Southeast 1/4 of Section 15, Township 37 North, Range 27 West, LINCOLN COUNTY, MONTANA P.M., M., Lincoln County, Montana, containing 40.24 acres of land. Subject to and together with Nelson Lance, a 60' private drive and utility easement and Carol Lane, a 60' private drive and utility easement, all as shown hereon. Subject to and together with all easements of record. DATE: AUGUST, 2007 The above described tract of land is to be known as ELYSIAN ESTATES, Lincoln County, Montana. OWNER: **BRUCE A. EKHOLT** SCALE: 1" = 200' Bruce A. Ekholi STATE OF ARIZONA 200' COUNTY OF PMA MARCH 25 This instrument was acknowledged before me by Bruce A. Ekholt. Unaliza EUREKA N89°01'47"W 2667.69' S10 Notary Public for the State of Residing at TUCSON, AZ VICINITY MAP 1" = 2 MILES S15 1333.84 Comm Exp 11/11/2010 My Commission Expires CERTIFICATE OF COUNTY TREASURER **CURVE TABLE** I hereby certify, pursuant to Section 76-3-611(1)(b), MCA, that all real property taxes assessed RADIUS DELTA 320.000' 170.344' 30°30'00" C2 115.000' 207.733' 103°29'52" C3 200.000' 268.773' 76°59'52" - NOTE: 5/8" REBAR W/CAP C4 228.456' 76°59'51" 170.000 Treasurer of Lincoln County, Montana 4975S FOUND BENT C5 145.000' 261.926' 103°29'53" REPLACED W/5/8" X 24" C6 C7 290.000' 154.374' 30°30'00" REBAR W/CAP 17282LS 350.000' 186.314' 30°30'00" -60' PRIVATE DRIVE & UTILITY EASE C8 121.819' 107°22'48" 65.000' PER C.O.S. 1872 CERTIFICATE OF COUNTY COMMISSIONERS CARVEY ROAD 40 COUNTY ROAD BK 98 PG 353 C9 125.000' 234.255' N89°51'04"W 1327.46' 107°22'29" CW 1/16 C10 154.374' 290.000 30°30'00" C11 320.000' 170.344' 30°30'00" 1326.51 C12 178.037' 107°22'35" 95.000' 1297.46' N89°51'04"W S15 S14 -N0°08'36"E 5.56' C13 50.000' 64.032' 73°22'30" - N35°53'56"E 93.15' nairperson, Lincoln County Commissioners 113.232' C14 50.000' 129°45'16" C15 50.000' 72.**54**5' 83°07'49" 543°38'46"E 39.83' C16 350.000' 186.314' 30°30'00" **ACCESS CERTIFICATION** C17 85.000' 153.541' 103°29'49" N9°23'56"E C18 230.000' 267.128' 66°32'42" I hereby certify that physical and legal access to the lots shown hereon is provided 38.50 by Helen Lane and Carol Lane, 60' wide private drives and that the driving surface LOT 1 is a minimum of 20 feet wide. LOT 5 **6.375 ACRES 12.573 ACRES** Jay J. Squire, PLS, 17282LS **LEGEND** CAROL LANE 60' PRIVATE DRIVE & **UTILITY EASEMENT** HELEN LANE 5/8" X 24" REBAR SET 60' PRIVATE DRIVE & **CERTIFICATE OF SURVEYOR** 0 W/CAP 17282 LS **UTILITY EASEMENT** I hereby certify that I am a Registered Land Surveyor in the State of Montana, that the FOUND 5/8" REBAR survey shown on this Subdivision Plat has been prepared by me and in accordance W/CAP 4975S with the Montana Code Annotated, Sections 76-3-101 through 76-3-625, and the Lincoln County regulations adopted pursuant thereto. FOUND 5/8" REBAR W/CAP 7322LS Jay J. Squire, PLS SECTION CORNER ~N80°36'04"W 30.00' FD AL CAP 4740S Registration No. 17282 LS QUARTER CORNER SQUIRE **FOUND AL CAP 4740S** No. 17282LS CERTIFICATE OF EXAMINING LAND SURVEYOR QUARTER CORNER **FOUND GLO STONE** Examined MARCH II **QUARTER CORNER** ∞ LOT 2 **FOUND BLM BRASS CAP 1969** LOT 4 LOT 3 **7.134 ACRES 6.151 ACRES** Ronald A. Pearson, Examining Land Surveyor 8.010 ACRES Ø Power Pole Registration No. 9008 LS, Montana Scale Break CENTERLINE -POINT NOT EXIST FENCE-FD OR SET State of Montana 555.00' 421.85' 350.00' County of Lincoln SE 1/16 CS 1/16 🔼 SW 1/16 1326.85' 1326.85 20.2'/ **31.5'** 27.2 N89°52'56"W 2653.70' JAY J.SQUIRE, PLS S15 | S14 S15 1326.24 PO BOX 1537 Instrument Record No. 210846 S22 S23 **S22** EUREKA, MT. 59917 N89°54'48"W 2652.47' 406-889-5861 Comered to plating Traverse PC

Final plat approval 9.F. & 9476 DOC 21089 Sanitary Restrictions Removed p.F. 9477 DOC 210840 platting Certificale p.F. + 9478 Doc 210841 Road approach p.F. + 9480 Doc 210843
plat approve y.F. 4 9479 Doc 210842 Prime West p.F. + 9481 Doc 210844 P.F. 9482 DOC

AMENDED PLAT- "1ST ADDITION TO EM-KAYAN VILLAGE"

"AGGREGATION OF LOTS"

LOTS 10 AND 11, BLOCK 1, 1ST ADDITION TO EM-KAYAN VILLAGE

SE1/4 SW1/4, SECTION 4, T.30N., R.30W., P.M., MT.

LINCOLN COUNTY, MONTANA

FOR: WILKONSKI DATE: JUNE 2004

SET 5/8 INCH DIAMETER REBAR WITH PLASTIC CAP MARKED HUGHES 7322LS (N89°48'09" E 173.50') N89°49'47"W 173.00' COMPUTED POINT ONLY RECORD PER "1ST ADDITION TO EM-KAYAN VILLAGE", PLAT No. 3097 - PROPERTY LINE --- OLD LOT LINE CURVE RADIAL LINE Lot 10, block 1, 1st addition, em-kayan village, plat no. 3097 ±0.652 ACRES R=1291.16' (1245.54') Jean-Michel Joseph Wilkonski and Tracy M. Wilkonski L=119.85' (119.90') Tan=59.97 Δ=5°19'07" (5°30'56") (\$89°08'58"E) (216.44')S89°08'58"E 216.46' BASIS OF BEARING LOT 11, BLOCK 1, 1ST ADDITION, EM-KAYAN VILLAGE, PLAT No. 3097 Jean-Michel Wilkonski and Tracy M. Wilkonski ±0.768 ACRES SW1/4, SECTION 4 N83°28'48"E 253.61' (N83°29'05"E 253.61') GRAPHIC SCALE P.O. BOX 393 LIBBY, MT 59923 (406)293-4354 (IN FEET) 1 inch = 30 ft.

PURPOSE OF SURVEY AND OWNER'S EXEMPTION CERTIFICATION

We, Jean-Michel Wilkonski and Tracy M. Wilkonski, and record owners, hereby certify that the purpose of this survey is to aggregate 2 record parcels, and is exempt from subdivision review pursuant to MCA 76-3-207(1)(d): divisions for five or fewer lots within a plotted subdivision, relocation of common boundaries and the aggregation of lots. We further certify that Parcel "10A" is exempt from review by the Department of Environmental Quality pursuant to ARM 17.36.605 Exclusions 2(b): a parcel that has no existing facilities for water supply, wastewater disposal, or solid waste disposal other than those that were previously approved by the reviewing authority under Title 76, chapter 4, part 1, MCA or that were exempt from review if (i) no new facilities will be constructed on the parcel and (ii) the division of will not cause approved facilities to violate any conditions of exemption

Jean-Michel Wilkonski Date

Jace M. Wilkonski Date

Tracy M. Wilkonski Date

METHOD OF SURVEY

LEGEND

FOUND 5/8 INCH DIAMETER REBAR WITH A PLASTIC CAP MARKED MDL 4232S

A Nikon total station with dota collector was used with closed traverse procedures to tie previously set monuments by Doug Schuhknecht.

BASIS OF BEARING

The basis of bearing for this survey is N89'08'58"W, as shown on "1st Addition to EM-Kayan Village", Plat No. 3097; line between Lots 10 and 11 monumented with 5/8 inch diarneter rebar with plastic caps marked MDL 4232S

HISTORY OF SURVEY

1978, "1st Addition to EM-Kayan Village", Plat No. 3097 by Melvin D. Lauteren, 4232S

LEGAL DESCRIPTION, LOT 10A

A parcel of Land located East of Libby, Montana in the SE1/4, SW1/4, Section 4, T.30N., R.30W., P.M., MT. and more particularly described as Lots 10 and 11, Block 1 of "1st Addition to EM-Kayan Village" containing ± 1.420 acres

LINCOLN COUNTY TREASURER'S CERTIFICATION

Lincoln County Treasurer, Libby, Montana

LAND SURVEYOR'S CERTIFICATION

I hereby certify that I am a Registered Land Surveyor in the State of Montana, that the survey shown on this Amended Plat has been prepared under my supervision and in accordance with Montano Code Annotated Sections 76—3—101 through 76—3—625, and the Lincoln County regulations adopted pursuant thereto

alvah 7 June 132225 Sept 10 2014

Alvah F. Hughes, Montona Reg. No. 7322LS

EXAMINING LAND SURVEYOR'S CERTIFICATION

Approved this day of day of 2004

Examining Land Surveyor

CLERK AND RECORDER'S CERTIFICATION

Stote of Montana, County of Lincoln, filed this ______ day

of Guly 2005 at 10:00 o'clock A. M.

County Clerk Recorder Deputy

PLAT No. 6629 AL

Da 186391

LINCOLN COUNTY, MONTANA

AMENDED PLAT OF:

LOTS 3, 4 AND 5 BLOCK 1 EM-KAYAN VILLAGE FIRST EDITION E 1/2 OF THE SW 1/4 SECTION 4 TWP.30N., R.30W., P.M.M.

FOR: DONALD & JUDITH PERRY

BOB & SUSAN CASTANEDA AND

DESCRIPTION OF AMENDED LOT 3

DATE: SEPTEMBER 2000 An irregular tract of land located near Libby, in Lincoln County, Montana, being Lot 3 and the north half of Lot 4, Block 1 of EM-Kayan Village First Edition per Plat No. 3097 L.C.R., containing 1.19 acres and more particularly described as follows:

Beginning at a 5/8 inch dia. rebar capped: MDL 4232—S, located on the easterly Right—of—Way line of Greers Ferry, a 60.00 foot public roadway, measured 30.00 feet from the centerline thereof, which marks the northwest property corner of Lot 3 Block 1 of EM—Kayan Village First Edition per Plat No. 3097, LCR: thence, along the north lot line of said Lot 3 S89*07*15"E 209.21 feet to a 5/8 inch dia. rebar capped: MDL 4232-S, marking the northeast corner of said Lot 3; thence, \$17.54.28"E 163.04 feet to a 5/8 inch dia. rebar capped: MDL 4232-S; thence, S17'54'43"E 73.05 feet to a 5/8 inch dia. rebar capped: K.E.D. 4975-S; marking the southeast corner of the North 1/2 (one half) of Lot 4, Block 1 EM-Kayan Village First Edition per Plat No. 3097, LCR; thence, N88'08'21"W 273.74 feet to a 5/8 inch dia. rebar capped: K.E.D. 4975—S, marking the southwest corner of the North 1/2 (one half) of said Lot 4. located on the easterly Right—of—Way line of said public roadway, measured 30.00 feet from the centerline thereof; thence, along easterly Right-of-Way line of said public roadway NO2*48*54"E 75.00 feet to a 5/8 inch dia. rebar capped: MDL 4232-S; thence, continuing along easterly Right-of-Way of said public roadway NO2'48'54"E 40.00 feet to a 5/8 inch dia. rebar capped: MDL 4232—S; thence, continuing along the easterly Right—of—Way line of said public roadway, on the arc of a curve to the left, a distance of 105.60 feet, turning through a delta angle of

20°46'08", having a radius of 291.31 feet, to the point of beginning.

The aforedescribed Amended Lot 3 contains 1.19 acres and is subject to and together with all appurtenant easements of record.

DESCRIPTION OF AMENDED LOT 5

An irregular tract of land located near Libby, in Lincoln County, Montana, being Lot 5 and the south half of Lot 4, Block 1 of EM-Kayan Village First Edition per Plat No. 3097 L.C.R., containing 1.34 acres and more particularly described as follows:

Beginning at a 5/8 inch dia. rebar capped: MDL 4232-S, located on the easterly Right-of-Way line of Greers Ferry, a 60.00 foot public roadway, measured 30,00 feet from the centerline thereof, which marks the southwest property corner of Lot 5 Block 1 of EM-Kayan Village First Edition pre Plat No. 3097, LCR; thence, along the southerly boundary of Lot 5, Block 1 EM-Kayan Village First Edition per Plat No. 3097, LCR, N82'32'00"E 324.81 feet to a 5/8 inch dia. rebar capped: MDL 4232-S; thence, N17*54'16"W 114.25 feet to a 5/8 Inch dia, rebar capped; MDL 4232-S; thence, N17°54′43″W 59.40 feet to a 5/8 inch dia. rebar capped: K.E.D. 4975-S, marking the northeast corner of the South 1/2 (one half) of Lot 4, Block 1 EM-Kayan Village First Edition per Plat No. 3097, LCR; thence, N88*08*21*W 273.74 feet to a 5/8 inch dia. rebar capped: K.E.D. 4975-S, rnarking the northwest corner of the South 1/2 (one half) of said Lot 4, located on the easterly Right—of—Way line of said public roadway, measured 30.00 feet from the centerline thereof; thence, along the easterly Right—of—Way line of said public roadway, \$02'48'54"W 75.00 feet to a 5/8 inch dia. rebar capped: MDL 4232-S; thence, continuing along the easterly Right-of-Way line of said public roadway \$02'48'54"W 31.59 feet to a 5/8 inch dia. rebar capped: MDL 4232-S; therice, continuing along the easterly Right-of-Way of said public roadway, along the arc of a curve to the left, a distance of 110.71 feet, turning through a delta angle of 16"12"15", having a radius of 391.47 feet, to the point of beginning.

The aforedescribed Amended Lot 5 contains 1.34 acres and is subject to and together with all appurtenant easements of record.

LEGEND

- SET 5/8 INCH DIAMETER REBAR WITH A 1 1/4 INCH DIAMETER PLASTIC CAP STAMPED KED 4975-S
- FOUND 5/8 INCH DIAMETER REBAR WITH A 1 1/4 INCH DIAMETER PLASTIC CAP STAMPED MDL 4232-S
- RECORD BEARING AND DISTANCES PER PLAT NO. 3097

	DAVIS	SURVEYING	INC
Date	9/21/2000		

Drawn by PWW | File T3030S4

P.O.B.(\$89°07'15"E) <u>\$89°07′15**°**E</u> 209.21′ (209,21') 30' (L=105.60) < ∆ =20°46′8**°**> (R=291.31) AMENDEDL=105.60 LOT3Δ=20*46'8" R=291.31 1.19 ACRES 40.00′ BASIS OF BEARING PER PLAT 3097 (S86°41'38"E) \$86°41'38"E OLD LINE 247.86 (247.861) 18,703 SQ. FEET .43 ACRE N88°08′21″W NEW LINE 273.74 18,702 SQ. FEET .43 ACRE (\$02°48'54'W) \$02°48'54'W OLD LINE_ 295.70′ (295.70′) AMENDEDL0T5K 1.34 ACRES (L=110.71) Ŧ] ' $\Delta = 16*12'15* (\Delta = 16*12'15*)$ E R=391.47 (R=391.47) 团 田 K K (324.81') R, 1 P.O.B.TAX CERTIFICATION I hereby certify that all real property taxes and special assessments assessed and levied on the land to be divided have been paid. Dated this <u>25</u> day of <u>Actabur 3000</u>. Leria miller by Janya Richan - Deputy Lincoln County GRAPHIC SCALE

> (IN FEET) 1 inch = 50 ft.

CERTIFI	CATE OF ADJUSTMENT		
I/we hi the fol Montan	e the undersigned property ave caused to be surveyed, lowing described land near_a.	and adjusted the bour in Lincoln County	idaries of
Dated	this 17 day of Oct 2000,	A.D.	
	O Castane Da and Surgar		
abrea	ed Remy and Just	ta man	-
			
STATE County	of Aincoln		
,	as this 17th day at Ob	Johen , 2000	
A.D., b	efore me, a Notary Public in ally appeared Namuel Fy	n and for the State of	<u>Prombana</u>
known within i	to me to be the persons w instrument and acknowledge	rhose names are subscr	ribed to the
same.	o /1) 6,	4-24	/
Jeca	Notary Public	My Commission	
	of Bontana	wy 00/11111001011	exp.: 00
County	of Sincoln		
,	On this 19th day of	to her , 2000	1
A.D., b	efore me, a Notary Public in	n and for the State of	I hontane
persono known	ally appeared Arald. to me to be the persons w	hose names are subscr	ibed to the
	instrument and acknowledge		
same.	o 10 o	11	- nel
Cfile	ennie Dennis	_ 4-24-2	
v	Notary Public	My Commission	Expires
certify plat o best k as sho	, Kenneth E. Davis, a regist that I have performed the rethat such survey was performed that snowledge and ability; that sown and the monuments for the same of the same and t	survey shown on the of formed under my super said survey is true and und and set occupy the	ottached vision to my complete e position
	this XX day of	- Hober 2000 A.D.	triling
Ç. K∉	NNETHE COUR	0	1995-00
de de	th ⁹ E Dayle A and Surveyor	Registration No.	4975S
	SURV		
PURPO	SE OF THIS SURVEY		
an exi create cample	urpose of this survey is to sting tracts of land, and no d; therefore, this survey is eted pursuant to Section 76 states: "for five or fewer le	o division of land is her exempt from review, be 5-3-207(1)(d), M.C.A.	reby eing
	tion of common boundaries		
		 -	_
<u>EXAM</u>	INED AND APPROVED FOR L	INCOLN COUNTY BY:	<u></u>
		DATE:_ /o /	<u> 25/0</u> 0
			(
<u>APPR</u>	OVED: Marian	& B. Toose	
	Chairman, Lir	ncoln County, Montana	Commissioners
	E OF MONTANA		
COLIN	TY OF LINCOLN ,		
COON	_tL _1/1.	/	1/6
Filed	on this 25 doy of Ortok	2000 A.D. at 9.	45
Filed	ck A .m.	France Den	

AMENDED PLAT OF

Dac= 149636

LINCOLN COUNTY, MONTANA OWNERS CERTIFICATION AMENDED PLAT OF: I certify that the Amended Plat is exempted from subdivision review under Section 78-3-297(2)(d) for five or fewer lots within a platted LOTS 19,20 AND 21 OF BLOCK 2 OF THE subdivision, relocation of common boundaries and the aggregation of lots, also exempted from health review per Section 16-16-605(2)(d). Divisions for the purpose of aquiring additional lond to become part of a parcel that does not have sanitary restrictions imposed provided that no dwelling and the additional FIRST ADDITION TO EM-KAYAN VILLAGE SUBDIVISION IN THE E 1/2 OF THE SW 1/4 OF SECTION 4, TWP 30N., R 30W., P.M.M. or structure requiring water or sewage will be erected on the additional acquired parcel. THIS SURVEY FOR: FORSYTHE FAMILY TRUST DATE: AUGUST 1998 1 WHE J. + PATRICIA R. FORSYTH The undersigned property owner. do hereby certify that I have caused to survey one lot from three existing lots as shawn by this survey, and includes the following described lot of DESCRIPTION OF LOT 20-A A tract of land near Libby, in Lincoln County, Montona, lying in the East Half (E 1/2) of the Southwest One Quarter (SW 1/4) of Section 4, Twp. 30 N., R. 30 W., P.M.M., and more particularly described DETAIL "A" NOT TO SCALE Beginning at the Northwest Corner of Lot 21 Block 2 of the First Addition to Em-Kayan Village Subdivision per P.F. Plat No. 3097, Lincoln County Records, Montona, being a found 5/8 inch dia. rebar capped: MDL 4232—S and being the true point of beginning of the tract of land hereon described; thence, N 57'08'23" E 204.76 feet to a 5/8 inch dia. rebar capped: MDL 4232—S marking the northeasterly corner of soid Lot 21; thence, S 55'40'14" E 327.94 feet to a 5/8 inch dia. rebar capped: MDL 4232—S marking the northeasterly corner of Lot 20 per soid First Addition to Em-Kayan Village; thence, S 00'06'31" W WEST P.O.B 0.29' old LOT 21 229.90 feet to a 5/8 inch dia. rebar capped: MDL 4232-S marking the Southeast Corner of Lot 19 per said First Addition to Em-Kayan VWage; thence, S 80'58'34" W 269.56 feet to a 5/8 inch dia. rebar capped: MDL 4232-S marking the Southwest Corner of said Lot 19 and being a point on the easterly Right-of-Way line of a 50.00 foot wide public road; thence, along said easterly Right-of-Way line on the arc of a curve to the left 131.32 feet, turning to a delta angle of LOT 20 30'43'28", having a radius of 244.88 feet to a 5/8 inch dia. rebar capped: MDL 4232—S; thence, continuing along sold easterly Right-of-Way line on the arc of a curve to the left 32.29 feet, turning through a delta angle of 07'33'15", having a radius of 244.90 feet to a 5/8 inch dia, rebor copped: MDL 4232-S; thence, continuing along said easterly Right-of-Way line N 34'45'58" W NOTE: TRUE POSITION OF CORNER LIES 0.29' WEST PER U.S.F.S. SURVEY COS NO.2100 WEST 0.22 old LOT 20 232.97 feet to the point of beginning.

The aforedescribed tract of land contains 2.848 acres, more or S less, and is subject to and together with all appurtenant easements of NOTE: TRUE POSITION OF CORNER LIES 0.22' WEST PER U.S.F.S. SURVEY COS NO.2100 record. This parcel is subject to an overlap as shown hereon, due to a previous erroneous survey. ż જ $\Delta = 07^{\circ}33^{\circ}15^{\circ}$ R = 244.90 L = 32.29LOT 19 $(\Delta = 7.32.42^{\circ})$ (R = 244.90)(L = 32.25)0000 36,50,00 0005,36 oce me...a Netary Public in gad for the State of Montana, 2.848 ACRES± GROSS rsons whose names are subscribed to the -0.001 ACRES± OVERLAP wiedged to me that they executed the 2.847 ACRES± NET 51 SQ FT 12/2000 0.0011 ACRES± H 62.48'O' E My Commission Expires old LOT 19 $\Delta = 30'43'28''$ CERTIFICATE OF SURVEYOR R = 244.88L = 131.32 $(\Delta = 30'42'15'')$ STATE OF MONTANA (A = 3814'57") (R = 244.90)County of Lingoln (R = 244.90)NOTE: TRUE POSITION OF CORNER LIES 0.15' WEST (L = 131.24)30' (L = 163.49)month. E. Davis, a registered land surveyor do hereby PER U.S.F.S. SURVEY COS NO.2100 WEST 0.15 certify that I have performed the survey shown on the attached **▲** = 3816'43" R = 244.90nowledge and ability start said survey is true and complete with and the monuments found and set occupy the position best L = 163.621998 A.D. Registration No. 4975S Kenneth E. Davis, Land Surveyor LOT 18 EXAMINED AND APPROVED FOR LINCOLN COUNTY BY: **LEGEND** NOT TIED FOUND 5/8 INCH DIAMETER REBAR THIS SURVEY STAMPED 4232-S TAX CERTIFICATION 08/12/98 I hereby certify that all real property taxes and special COMPUTED POINT ONLY, NOT FOUND OR SET Chairmon, Lincoln County, Montana Commissioners assessments assessed and levied on the land to be divided have been paid. Dated this day of FOUND 1 INCH STEEL ROD FOUND 3 1/4 INCH DIAMETER BLM BRASS CAP STATE OF MONTANA Lincoln County Montana COUNTY OF IMPOUN Page 1 of 1 134359 OF MONTANA LINCOLN COUNTY RECORD PER FIRST ADDITION TO GRAPHIC SCALE D: 08/12/1998 1:40 PLAT MAP EM-KAYAN VILLAGE PLAT NO.3097 Lemmung LERK AND RECORDER BY: Leaunie Neures FEE: \$5.50 [] RECORD PER COS NO.2100 134351 (IN FEET) 1 inch = 50 ft. P.F. PLAT NO.

DAVIS SURVEYING INC.

TROY, MONTANA (406)295-5441

AMENDED PLAT OF LOT 8&9 in BLOCK TWO of the **DESCRIPTION LOT 8A** A tract of land in the East Half (E 1/2), of the Southwest one quarter (SW1/4) of Section FIRST ADDITION OF EM-KAYAN four (4), Township thirty (30), North, Range thirty (30) West, P.M.Mt. Lincoln County, Montana. VILLAGE SUBDIVISION Commencing at the Northeast corner of Lot 8 Block Two of The First Addition of IN THE EM-Kayan Village Subdivision as shown on P.F.Plat 3097 filed Lincoln County E1/2 of the SW1/4Section 4 T.30N., R.30W., P.M.MT. courthouse, Montana being a found 5/8 inch diam. rebar capped MDL 4232S; and the True point of Beginning of the Tract of land herein described; thence S640-04'-57"W Lincoln County, Montana 349.00' feet to a found 5/8 inch diam. rebar with a plastic cap marked MDL 4232S; OCTOBER 1997 thence \$00°-01'-05"W 238.12' feet to a found 1 inch diam. rebar, thence N89°-49'-31"E **PURPOSE OF SURVEY:** 165.05' feet to a mand 340 inch diam. rebar with a plastic cap marked MDL 4232S, LOT 8A Relocation of common boundaries by a boundary line adjustment. thence N890-49'-38' 18 180.10' feet to a found 5/8 inch. diam. rebar with a plastic cap **BLOCK TWO** No additional lots are hereby created. marked MDL 4232S, thence N130-02'-42"E 335.86' feet to a found 5/8 inch diam. rebar with a plastic cap marked. MDL 4232S, thence N77°-25'-45"E 40.05' feet to a [N890-51/-39"E] found alum. cap found 5/8 inch diam. rebar marked MDL 4232\$ and being the P.C. of a 99.55'foot radius [163.83] W 1/16 [180.04] curve, concave northwesterly, having a centeral angle of 160-14'-01"; thence along an arc length of 28.25' feet to a found 5/8 inch diam. rebar with a plastic cap marked 4232S; North thence along the 99.55' foot radius curve, concave northwesterly having a central angle of OVERLAP 350-16'-35", thence along an arc length of 61.30 feet to a found 5/8 inch diam. rebar with Δ 51°-30'-36" .53 a plastic cap marked MDL 4232S and being the True point of Beginning containing 2.83 R=99.55 (\(\Delta \) 35°-16'-35") acres more or less: Subject to and with all appurtenant easements of record. This Parcel is L = 89.55Scale 1'=60' found 1" diam (R=99.55')subject to an overlap due to a previous erroneous survey. Forest Service in the process of $(\Delta 16^{\circ}-14'-01")$ identifying the overlaping property lines and Thru the Small Tracts Act convey the 0.08 (L=61.29')DETAIL OF OVERLAP (R=99.55') Acres in dispute. 120 (L=28.21')**OWNERS CERTIFICATION** I certify that this Amended Plat is exempted from subdivision review under section BASIS OF BEARING LINDA LANE 76-3-207(2)(d), for five or fewer lots within a platted subdivision, relocation of common boundaries and (S640.04° 57"W 348.98°) the aggregation of lots, also exempted from health review per section \$6.16.605 (2) (a) Divisions for the \$770-25'-45'E purpose of aquiring additional land to become part of a parcel that does not have sanitary restrictions (\$770-25'-39"E) imposed provided that no dwelling or structure requiring water or sewage will be erected on the additional acquired parcel. I seque me such so, The undersigned property owner, do hereby certify that I have caused to survey one lot from existing two lots as shown by this survey and includes the following descibed lot of land to-wit: **BLOCK TWO** NOTARY CERTIFICATE State of: Montona U.S.F.S. On the 16 day December, 1997, before me, a Notary Public in and for the State of Montana, personally appeared Ace use Line J. Swellier , known to me to be the persons whose , known to me to be the persons whose names are subscribed to the within instrument and acknowledged to me that they executed the same. In witness thereof, I have hereunto set my hand and .83 ACRES GROSS affixed my offical seal the day and year first above written. 0.08 ACRES OVERLAP 2.75 ACRES NET Residing Montana Residing Montana My Commission expires oldLOT 8 old LOT 9 SURVEYOR'S CERTIFICATE I hereby certify that I am a Registered Land Surveyor in the State of Montana, that the survey on this Certificate has been prepared under my supervision and in accordance with the Montana Code Annotated (Sections 76-3-101 through 76-3-614) and the Lincoln County regulations adopted pursuant thereto. mkd W1/16 Ronald A. Pearson, Montana Registration No. 9008LS TREASURER'S CERTIFICATION I hereby certify that he real property taxes assessed and levied on the land shown are delinquent. paid in full (180.00') (165.00') CERTIFICATE OF EXAMINING OFFICER SEE DETAIL 165.05 (N89°-49'-11"E) 180.10 **PEARSON** N89⁰49'-31"E 9008 LS U.S.F.S. Examining Officer Legend Approved__ Tresurer, Lincoln County, Montana Chairman, Lincoln County Commissioners Found 5/8 inch diam. rebar capped MDL 4232-S CERTIFICATE OF CLERK AND RECORDER Found a 1 inch diam. rebar with no cap per P.F. No. 3097 State of Montana, County of Lincoln, filed this____ _199<u>/</u>,A.D. <u>4/-:-3/</u>0'clock<u>_//</u>_M. Found a 3/4 inch diam. alum. rod with 3 1/4 inch diam. alum. cap marked W 1/16 7322S County Clerk and Recorder per C of \$ 2100 () Record per First Addition of EM-Kayan Village Subdivision PF No.3097 [] Record per Certificate of Survey No.2100

LINCOLN COUNTY, MONTANA

AMENDED PLAT OF:

LOTS 10, 11 AND 12 BLOCK 2 EM-KAYAN VILLAGE FIRST ADDITION AGGREGATION


> E 1/2 OF THE SW 1/4 SECTION 4 TWP.30N., R.30W., P.M.M. DATE: FEBRUARY 2001 FOR: JEAN GUFFEY

PLAT NO 3097 L.C.R. ZINDA ZANE (S77°25′39″E) POB(S77°25′39″E) (131,50%) PLAT (L=100.57)NO. (∆=13°36′23″) F>L_AT 3097 (R=423.48)NO. 3097 CRES LOT 12 3097 <u> (S89°49′11″W)</u> (<u>S89°49'11"W</u>) (S89°49'11"W) (190.00') (141.78') (144.00') U.S.F.S.

LEGEND

- FOUND 5/8 INCH DIAMETER REBAR WITH A 1 1/4 INCH DIAMETER PLASTIC CAP STAMPED MDL 4232-S
- RECORD BEARING AND DISTANCES PER PLAT NO. 3097

RECORD PROPERTY LINE PER C.O.S. NO. 2100

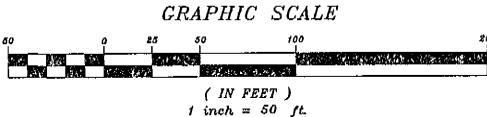

EXAMINED AND APPROVED FOR LINCOLN COUNTY BY

Montana Commissioner:

CERTIFICATE OF ADJUSTMENT

We the undersigned property owner(s), do hereby certify that I/we have caused to be surveyed, and adjusted the boundary of the following described land near <u>Libby</u> in Lincoln County, Montana


Dated this doy of April , 2001 A.D.

On this 3 day of <u>(pril</u>, 2001

A.D., before me, a Notary Public in and for the State of <u>Nordane</u>, personally appeared <u>Cran. E. Gueffuy</u>

known to me to be the persons whase names are subscribed to the within instrument and acknowledged to me that they executed the

I, Kenneth E. Davis, a registered land surveyor do hereby certify that I have performed the survey shown on the attached plat ar that such survey was performed under my supervision to my best knowledge and ability; that said survey is true and complete as shown and the monuments found and set occupy the position

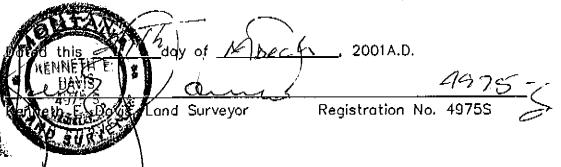

PURPOSE OF THIS SURVEY

The purpose of this survey is to odjust the exterior boundaries of an existing tracts of land, and no division of land is hereby created; therefore, this survey is exempt from review, being completed pursuant to Section 76-3-207(1)(d), M.C.A. Which states: "for five or fewer lots within a platted subdivision, relocation of common boundaries and the aggregation of lots;"

TREASURER CERTIFICATION

I hereby certify that all real property taxes and assessments assessed and levied on the land to be divided have been paid. Dated this 27 day of June 2001 3

EXAMINED AND APPROVED FOR LINCOLN COUNTY BY:

PAGE 1 OF 2

AMENDED PLAT

DAVIS SURVEYING INC.

Date 2/15/2001

Drawn by PWW | File T30304G

D0C# 153579

LINCOLN COUNTY, MONTANA

AMENDED PLAT OF:

LOTS 10, 11 AND 12 BLOCK 2 EM-KAYAN VILLAGE FIRST ADDITION AGGREGATION


> E 1/2 OF THE SW 1/4 SECTION 4 TWP.30N., R.30W., P.M.M. FOR: JEAN GUFFEY DATE: FEBRUARY 2001

DESCRIPTION OF AMENDED LOT 10A

An irregular tract of land located near Libby, in Lincoln County, Montana, being Lot 10, 11 and 12, Block 2 of EM-Kayan Village First Addition per Plat No. 3097 L.C.R., containing 2.740 acres more or less and more particularly described as follows:

Beginning at a 5/8 inch dia. rebar capped: MDL 4232—S, located on the southerly Right—of—Way line of Linda Lane, a 60.00 foot public roadway, measured 30.00 feet from the centerline thereof, which marks the northwest property corner of Lot 10 Block 2 of EM—Kayan Village First Addition per Plat No. 3097, LCR; thence, along the north line of said Lot 10, which is common to the south Right—of—Way of said Linda Lane, S77°25'39"E 110.00 feet to a 5/8 inch dia. rebar capped: MDL 4232—S, marking the northeast corner of said Lot 10 and also marking the northwest corner of Lot 11 Block 2 of EM-Kayan Village First Addition; thence, along the north line of said Lot 11, which is common to the south Right-of-Way of said Linda Lane, S77°25'39"E 131.50 feet to a 5/8 inch dia. rebar capped: MDL 4232-S, which marks the northeast corner of said Lot 11 and the northwest corner of Lot 12 Block 2 of EM—Kayan Village First Addition; thence, along the north line of said Lot 12, which is common to the south Right—of—Way line of Linda Lane, S77°25'39"E 10.00 feet to a 5/8 inch dia. rebar capped: MDL 4232—S; thence, continuing along the north line of said Lot 12, which is common to the south Right-of-Way line of said Linda Lane, on the arc of a curve to the left, a distance of 100.57 feet, turning through a delta angle of $13^{\circ}36'23''$, having a radius of 423.48 feet, to a 5/8 inch dia. rebar capped: MDL 4232—S, marking the northeast corner of said Lot 12; thence, along the east line of said Lot 12, S11°49'46"E 266.56 feet to a 5/8 inch dia. rebar capped: MDL 4232—S, which marks the southeast corner of said Lot 12; thence, along the south line of said Lot 12, S89°49'11"W 190.00 feet to a 5/8 inch dia. rebar capped: MDL 4232—S; which marks the southwest corner of said Lot 12, and the southeast corner of said Lot 11; thence, along the south line of said Lot 11, $589^{\circ}49'11W = 141.78$ feet to a 5/8inch dia. rebar capped: MDL 4232—S, which marks the southwest corner of said Lot 11, and the southeast corner of said Lot 10; thence, along the south line of said Lot 10, $S89^{\circ}49'11''W$ 144.00 feet to a 5/8inch dia. rebar capped: MDL 4232—S, which marks the southwest corner of said Lot 10; thence, along the west line of said Lot 10, N13°02'57"E 335.90 feet to the Point of Beginning.

The aforedescribed Amended Lot 10A contains 2.740 acres and is subject to and together with all appurtenant easements of record.

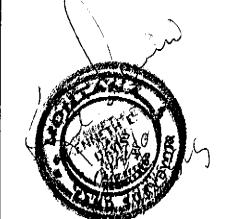

DAVIS SURVEYING INC.

Date 2/15/2001

Drawn by PWW | File T30304G

PAGE 2 OF 2

AMENDED PLAT

EM-KAYAN VILLAGE

LINCOLN COUNTY, MONTANA

IN THE EX OF SWILL OF SECTION, 4, TEON, E BOW, P.M.M.

MAY, 1978

CERTIFICATE OF DEDICATION

the undersigned property owner, do hereby certify that we have saused to be surveyed, subdivided, and platted into lots, blocks, and streets as shown by the Plat Mereto annexed the following described land near Libby in Lincoln County, Montana, to wit:

DESCRIPTION

A parcel of land in the East 1/2 of the Southwest 1/4 of Section 4, T30N, R30W, P.M.M. and consaining a Gross area of 35.680 acres more or less, including the lots and roadway right of way as shown on the Plat herewith.

Beginning at the South 1/4 Corner of Section 4, T30N, R30W, P.N.M.; thence, S89°49'11"W 1320.78 Agest to the West 1/16 corner of said Section 4; thence, along the Standard Subdivision line NO 00 43 B 1323.14 feet to the Southwest 1/16 corner of said Section 4; thence, S89°59'01"E 246.38 feet to a 5/8 inch rebar tagged MDL 4232-S on the Easterly right of way line of Greers Ferry Road; thence, along said line MO°03'03"E 150.05feet to a 5/8 inch rebar tagged MDL 4232-S on the Southerly right of way line of Libby Read; thence, along said line S89°57'27"E 384.29 feet; thence, leaving said line North 60.00 feet to a 1/2 inch steel rod on the Northeasterly right of way line of Boulder Road; thence, along the new right of way of Boulder Road SO6°05'05"E 109.62 feet to a 5/8 inch reber tagged MDL 4232-S; thence,

\$29°17'57" 143.74 feet; thence, 114.12 feet along the arc of a curve to the left having a Central angle of 05°30'56" and a Radius of 1185.54 feet, to a 5/8 inch rebar tagged MDL 4232-S; thence, S34°48'53"E 185.03 feet to a 5/8 inch rebar tagged MDL 4232-S; thence, leaving the Northeasterly right of way of the new extension of Boulder Road M57°07'17"E 205.00 feet to a 5/8 inch rebar tagged MDL 4232-S; thence, 355°40'14"E 328.00 feet to a 5/8 inch rebar tagged MDL 4232-S on the North-South center line of the aforementioned Section 4; thence, S00°05'56"W 980.00 feet along said line to the Point of Beginning.

The above described tract of land is to be known and designated as the Em Kayan Village, Amended and the lands included in the streets shown on said plat are hereby USFS

uses

NIXON

of the public forever. 1978 A.D. President of Normont Corporation

granted and donated to the use Dated this 20 day of Seafanher PURPOSE OF SURVEY.

The Em Kayan Subdivision has been SURVEYED as shown hereon for the purpose of creating 38 additional lots in the SE1/4 of the SW1/4 and the Southerly end of the NE1/4 of the SW1/4 of Section 4, T30N, R30W, P.M.M.

ACKNOWLEDGEMENT

State of Montana County of Lincoln

On this 20 day of Jestinian, 1978 before me personally appeared Turn to Designation, which executed the foregoing instrument and acknowledged said instrument to be a free and voluntary act and deed of said Normont Corporation for the use and purposes therein mentioned and under oath, stated that he was authorized to execute same. Given under my hand and seal the day and year in the certificate above written.

CERTIFICATE OF EXAMINING LAND SURVEYOR

Jack W. Ninneman , acting as an examining Land Surveyor for Lincoln County, Montana, do hereby certify that I have examined the final plat of IHE FIRST ADDN. TO EM KAYAN and find that the survey data shown thereon meets the conditions set forth by or pursuant to Section 11-3862 of the Revised Codes of Montana, 1947.

Dated this 12th day of September , 1978. Jack W. Ninneman Exemining Land Surveyor

CERTIFICATE OF FINAL PLAT APPROVAL

The County Commission of Lincoln County, Montana, does hereby certify that it has examined this subdivision plat and having found the same to conform to law, approves it, and hereby accepts the dedication to public use of any and all lands shown on this plat as being dedicated to such use, this 34 day of letter , 1978.

Combissioner

CERTIFICATE OF CLERK RECORDER

State of Montana, County of Lincoln, filed this 3nd day of October, 1978 A.D. st 11:15 0'clock #. M.

Soleanos L. Vaugh by Betty Bus Deputy

CERTIFICATE OF SURVEYOR

State of Montana County of Lincoln

I, Melvin D. Lauteren, Libby, Montana, do hereby certify that a survey was made of THE FIRST ADDN. To EM KAYANI MILLAGE a subdivision, under my supervision during the month of in accordance with the provisions of Sections 11-3859 through 11-3876 of the Revised Codes of Montana, 1947; that the annexed plat is in accordance with such survey that the streets and the dimensions of the lote and blocks are as thereon designated; and that the said platted area was laid out on the ground according to law.

Dated this 3 day of HIGUST, 1978. Signature of Surveyor - Registration No. 4232-S -- Libby, Montana.



KOOTENAL ENGINEERING CIVIL ENGINEERING + LAND SURVEYING

406-293-7721

LIBBY MONTANA

USFS


OVERALL PLAN


SCALE: | INCH = 500 FEET

Sanitary Restrictions Removed 9/20/18 PF #3095

See Perm File #

for access road agreement

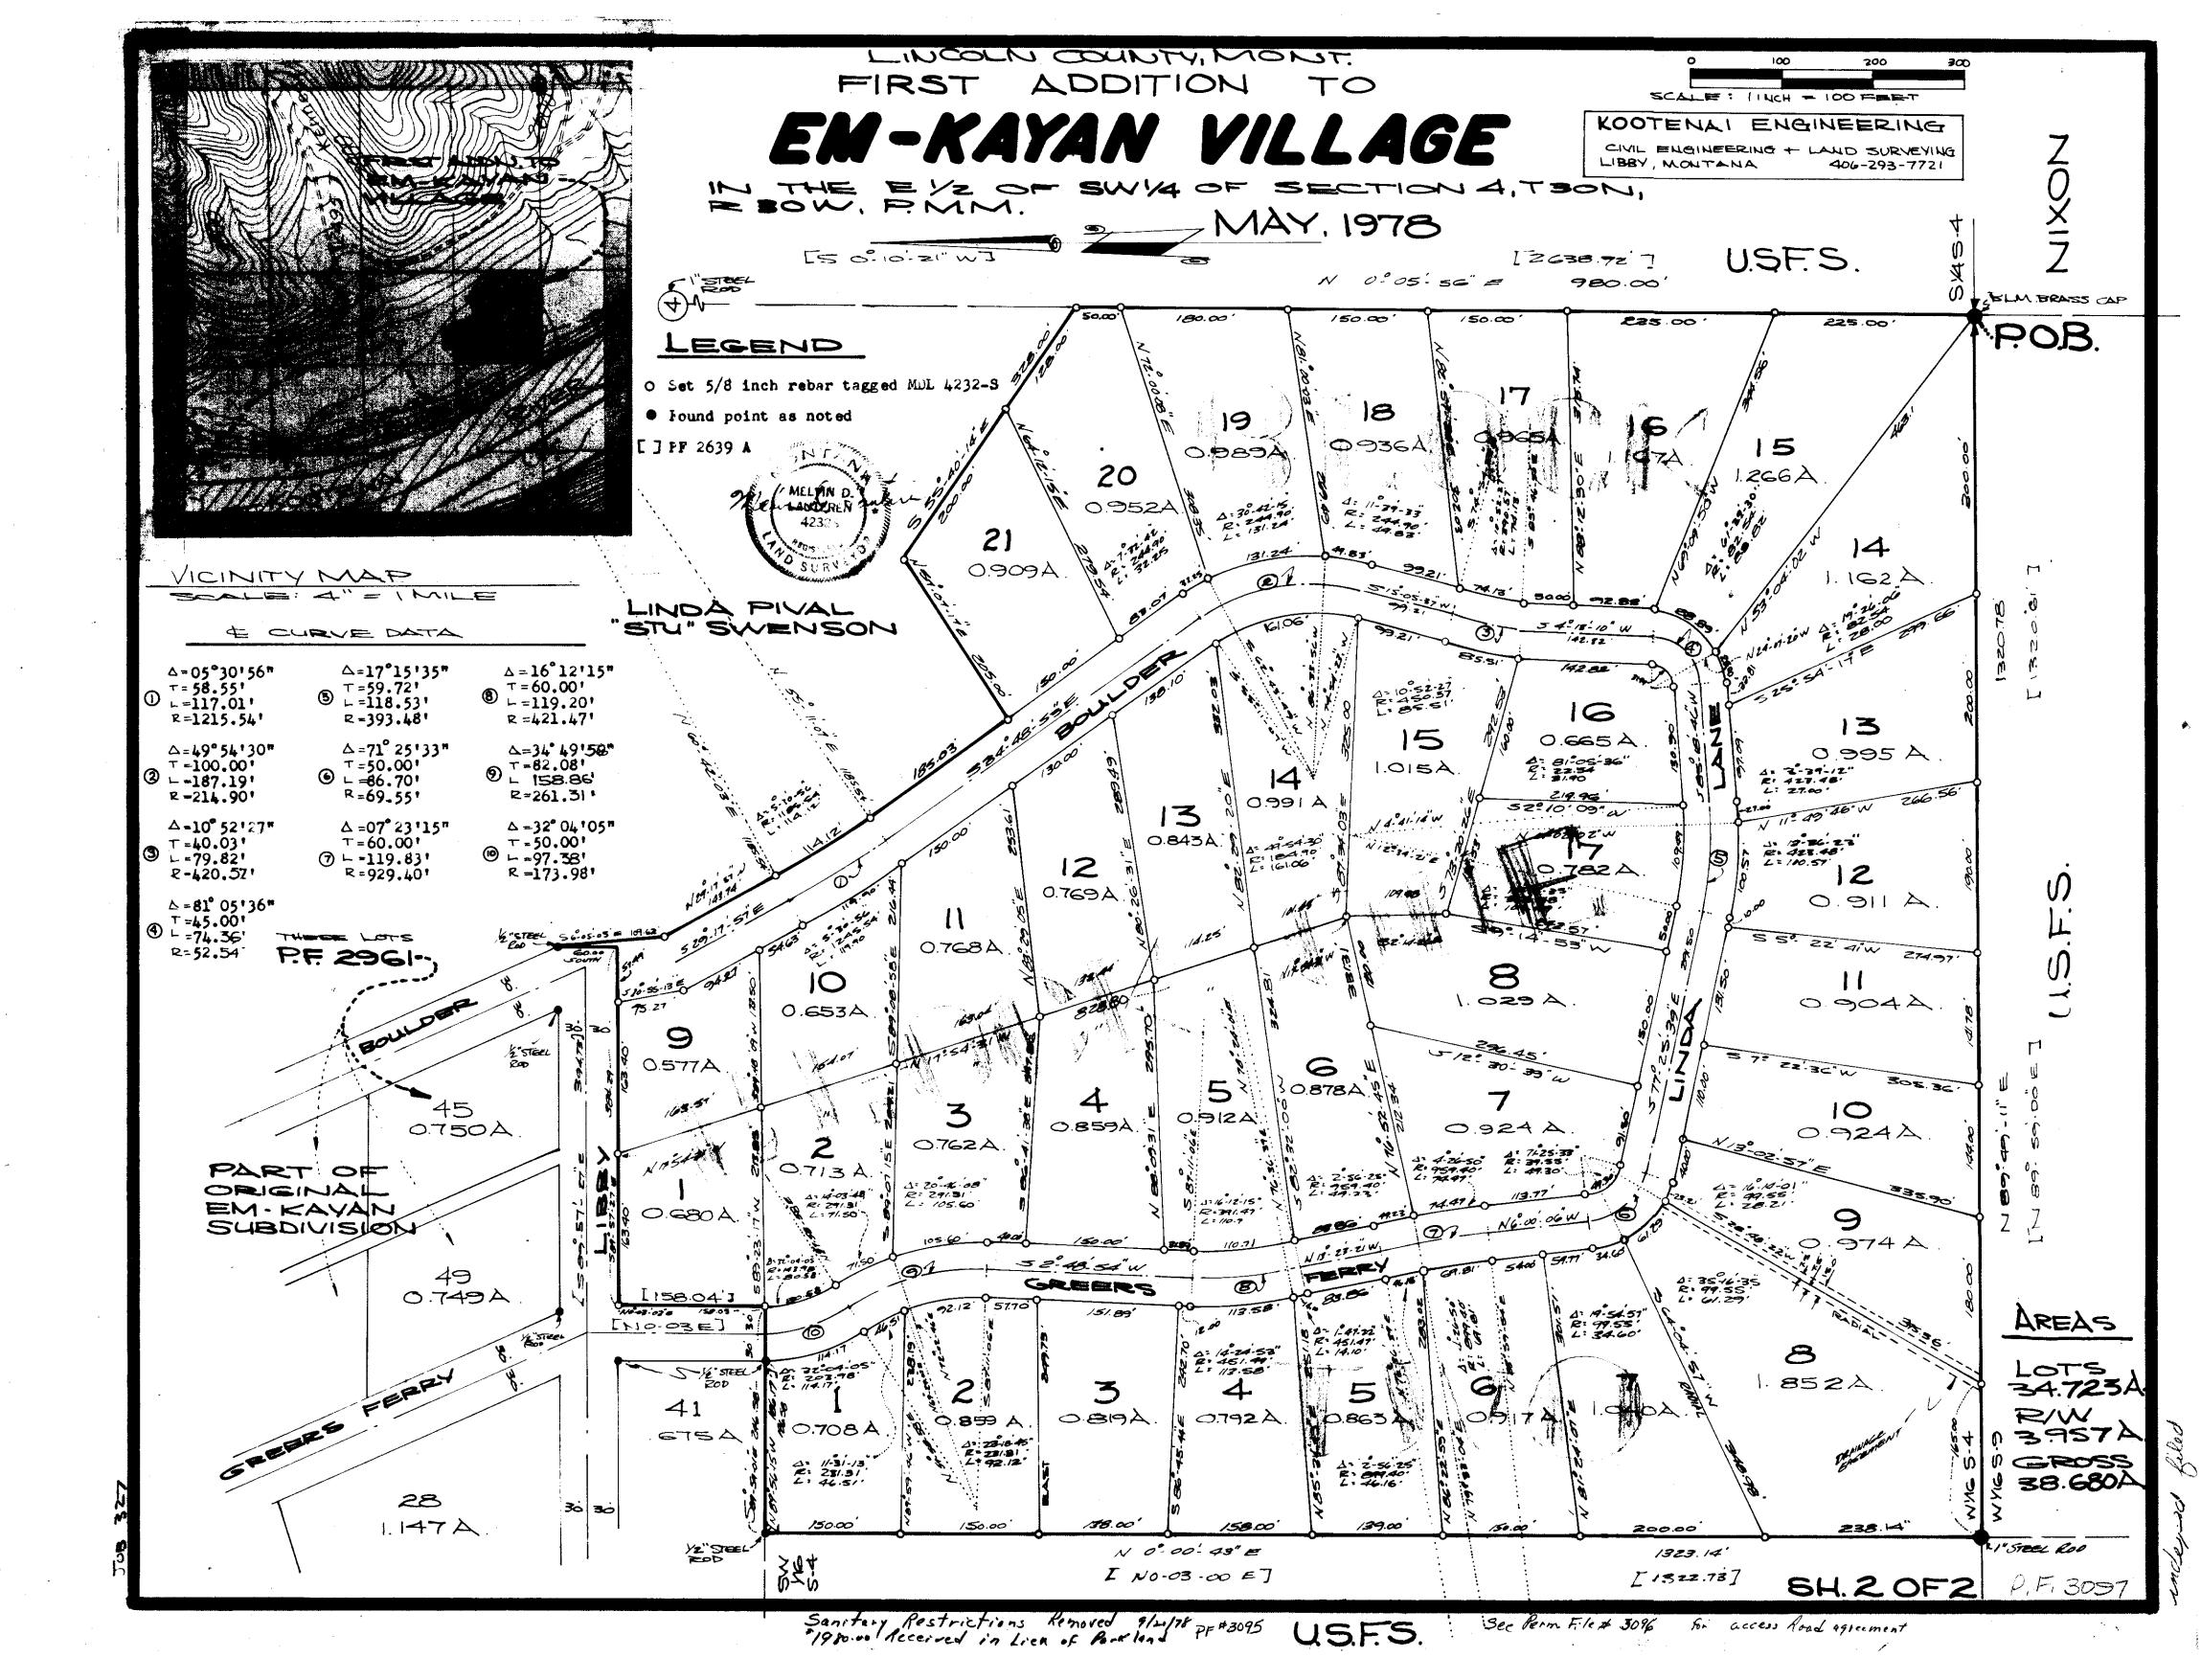

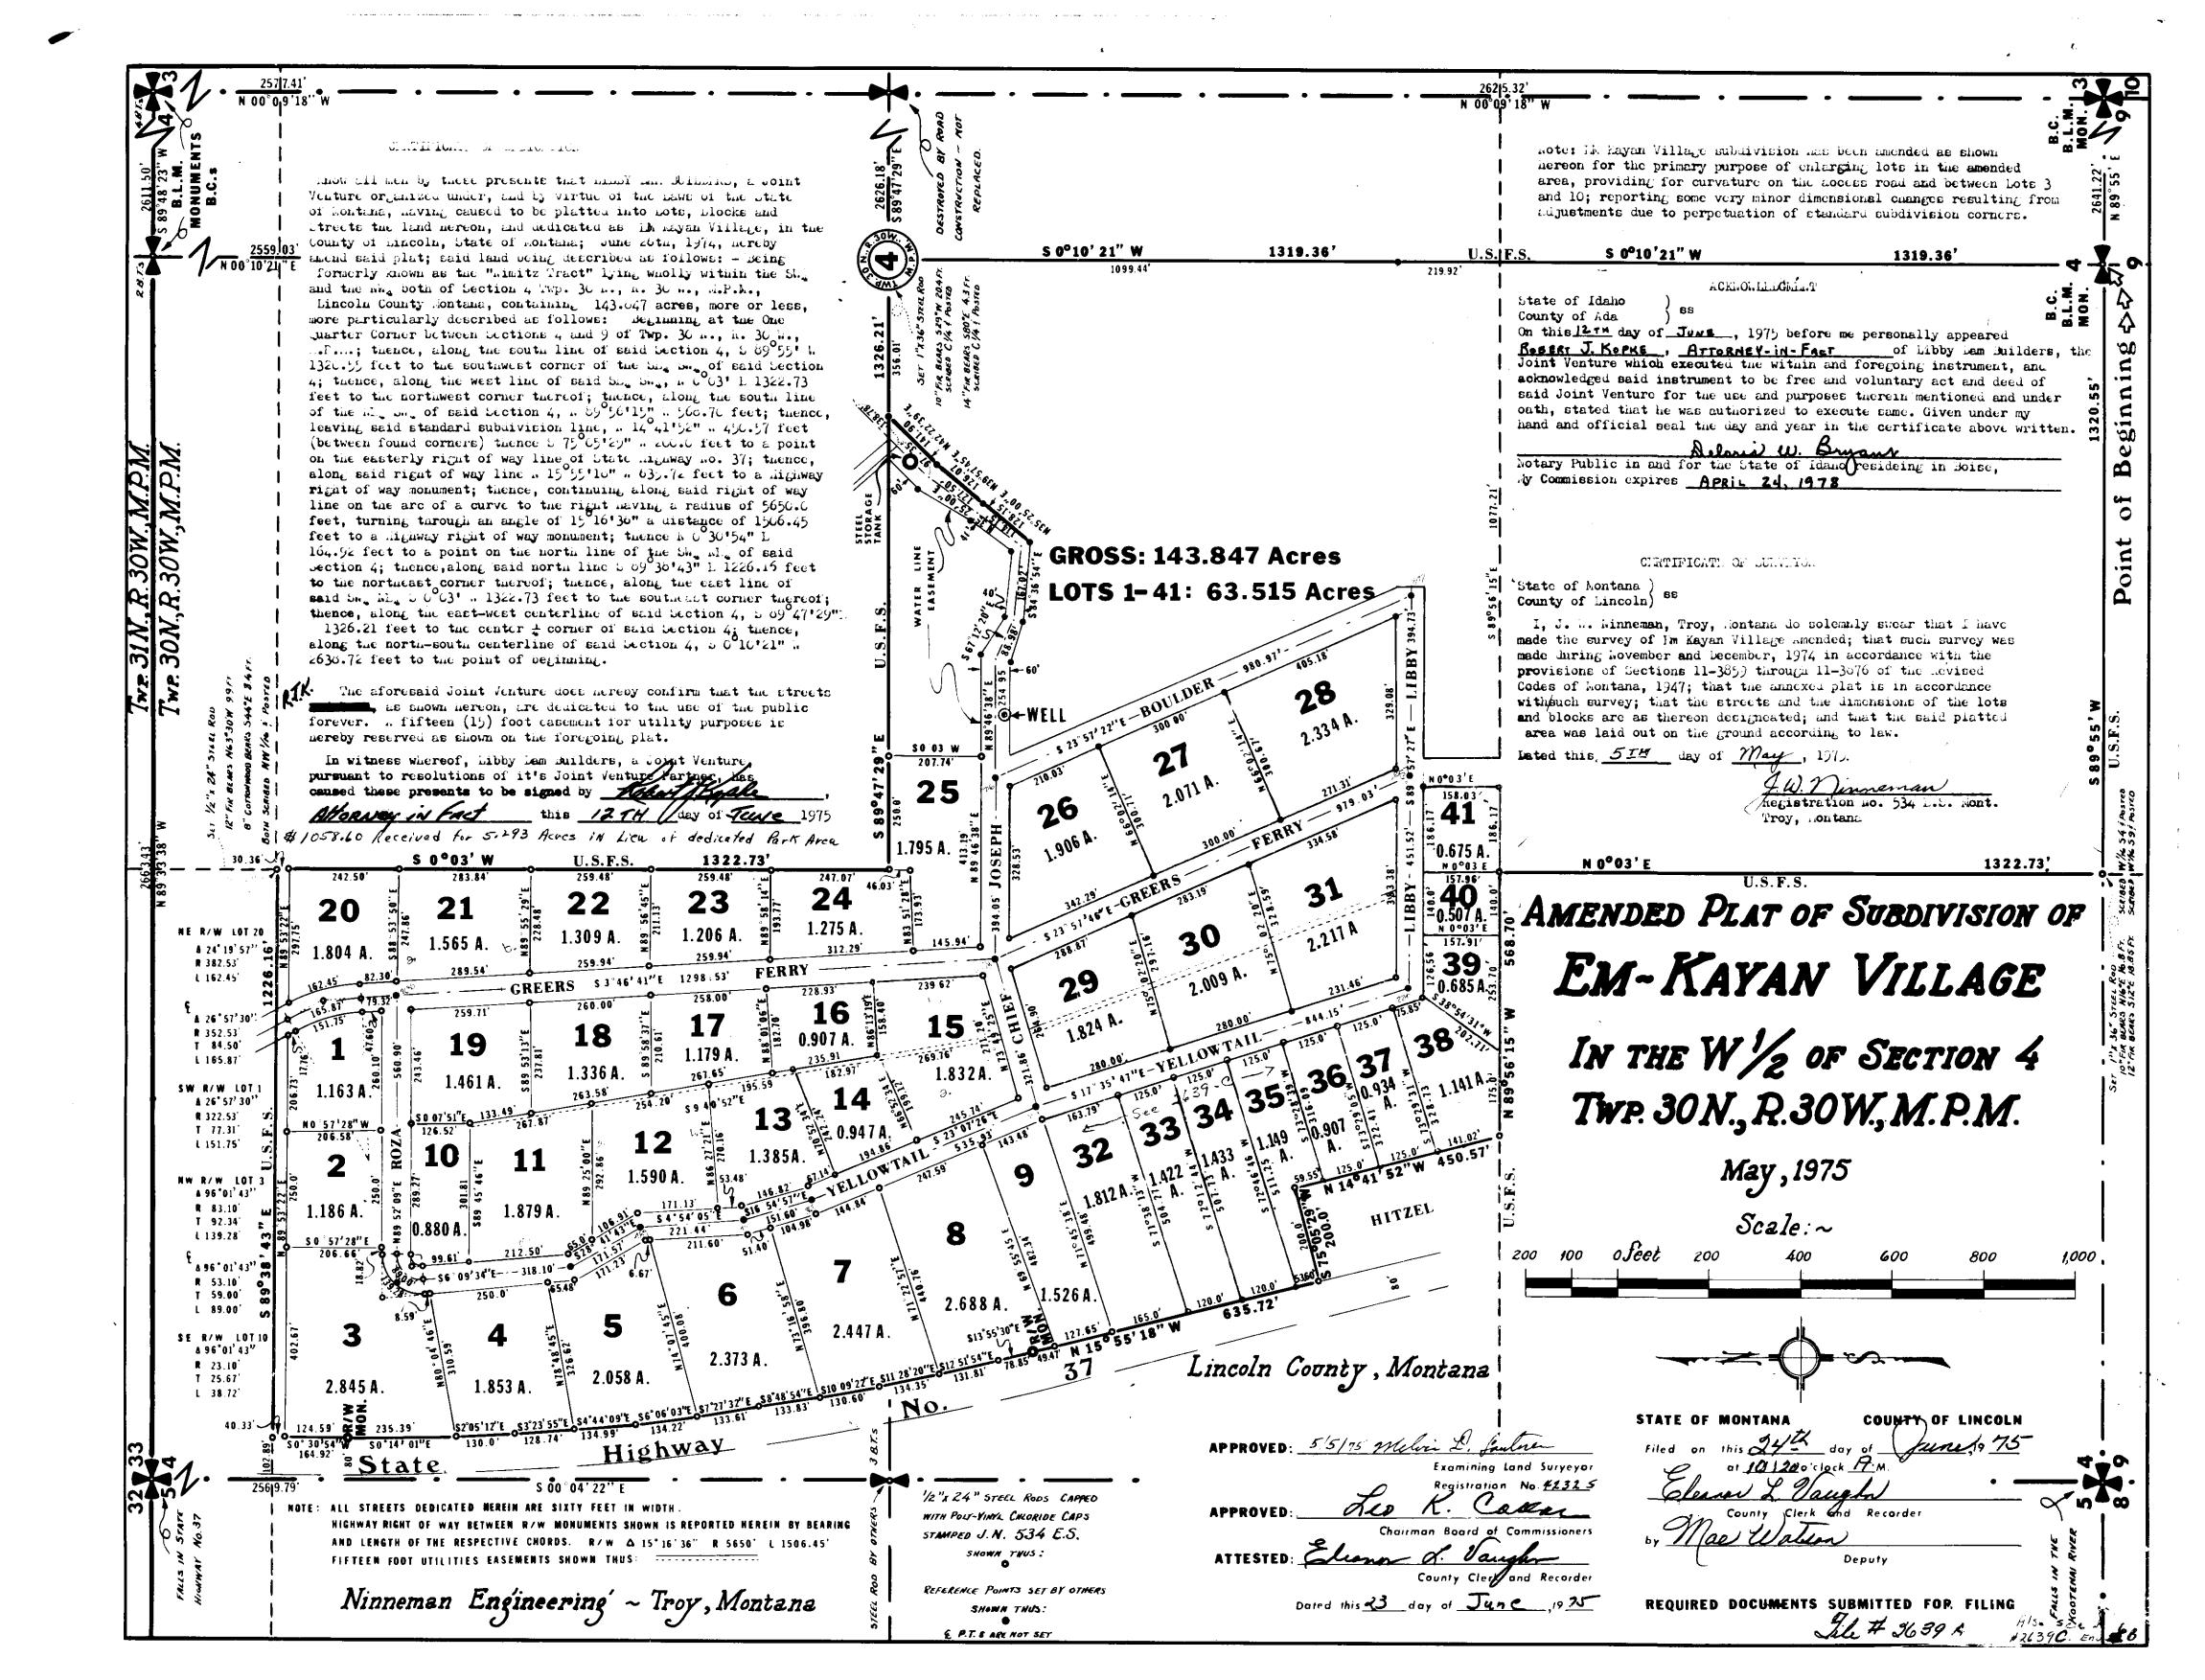

LINCOLN COUNTY, MONTANA AMENDED PLAT OF LOT 12

EM KAYAN VILLAGE SUBDIVISION

A PARCEL OF LAND LOCATED IN THE NW 1/4 OF SECTION 4, T30N, R30W, P.M.M. NEAR LIBBY, MONT.

AUGUST, 1979 FOR: WIGART

DESCRIPTION PARCEL "A"

A parcel of land located in the Northwest 1/4 of Section 4, T30N, R30W, P.M.M. being a portion of Lot 12 of Em Kayan Village Subdivision as shown on Plat No. 2639-A, Lincoln County Records.

Beginning at a 3/8 inch rebar capped JWN 534-ES located on the Easterly right of way line of "Yellowtail", a 60.00 foot wide County Road, said point being the Northwest corner of Lot 12 of Em Kayan Village Subdivision, Lincoln County Records; thence, along the Northerly boundary of said Lot 12, N89°25'19"E 292.86 feet to a 3/8 inch rebar capped JWN 534-ES; thence, along the Easterly boundary of said Lot 12, S09°40'56"E 129.13 feet to a 3/8 inch rebar capped JWN 534-ES; thence, leaving said East boundary S83°01'55"W 259.86 feet to a 5/8 inch rebar tagged MDL 4232-S located on the aforementioned Easterly right of way line of "Yellowtail Road"; thence, along said right of way line N4°54'05"W 62.28 feet to a 3/8 inch rebar capped JWN 534-ES; thence, N28°40'23"W 106.92 feet to the Point of Beginning.

This parcel contains 0.880 acres more or less.

PURPOSE OF SURVEY: is creation of Parcel "A" for conveyance.

BASIS OF BEARINGS: is the Westerly boundary of Lot 12, Em Kayan Village as shown hereon, reported as (S4°54°05"E)

DESCRIPTION PARCEL *B*

A parcel of land located in the Northwest 1/4 of Section 4, T3ON, R3OW, P.M.N. being a portion of Lot 12 of Em Kayan Village Subdivision as shown on Plat No. 2639-A, Lincoln County Records.

Beginning at a 3/8 inch rebar capped JWN 534-ES located on the Easterly right of way line of "Yellowtail", a 60.00 foot wide County Road, said point being the Southwest corner of Lot 12 of Em Kayan Village Subdivision, Lincoln County Records; thence, along said right of way line N4°54'05"W 108.89 feet to a 5/8 inch rebar tagged MDL 4232-S; thence, leaving said right of way line N83°01'55"E 259.86 feet to a 3/8 inch rebar capped JWN 534-ES located on the Easterly boundary of the aforementioned Lot 12; thence, along said Easterly boundary \$09°39'41"E 125.00 feet to a 5/8 inch rebar tagged MDL 4232-S which is the Southeast corner of said Lot 12; thence, \$86°26'12"W 270.14 feet to the Point of Beginning.

This parcel contains 0.710 acres more or less.

CERTIFICATE OF EXAMINING LAND SURVEYOR

Approved this 6th day of SEPTEMBER, 1979 A.D.

Examining Land Surveyor

Reg. No.

APPROVED:

Chairman, Lincoln County Commissioners

CERTIFICATE OF CLERK RECORDER

State of Montana, County of Lincoln, filed this 2/1 day of Musember, 1979 A.D. at 2:25 O'clock .M.

County Clerk Recorder by Deputy Deputy

LEGEND

- O Set 5/8 inch rebar tagged MDL 4232-S.
- Found 3/8 inch rebar capped JWN 534-ES
- () Record per Plat No. 2639-A
- [] Record per Plat No. 2639-A

PLAT NO. 3426

CIVIL ENGINEERING & LAND SURVEYING

LIBBY, MONTANA 406-293-7721

AMENDED PLAT OF LOT 15 EM KAYAN VILLAGE

IN THE W 1/2 OF SECTION 4 , TSON , RSOW , P.M.M.


APRIL, 1978

FOR BOB DENNEE

● Found 1/2 inch rebar capped JN 534 ES set in cement

● Found 1/2 inch rebar capped JN 534 ES

[] Record per Plat No. 2639-A

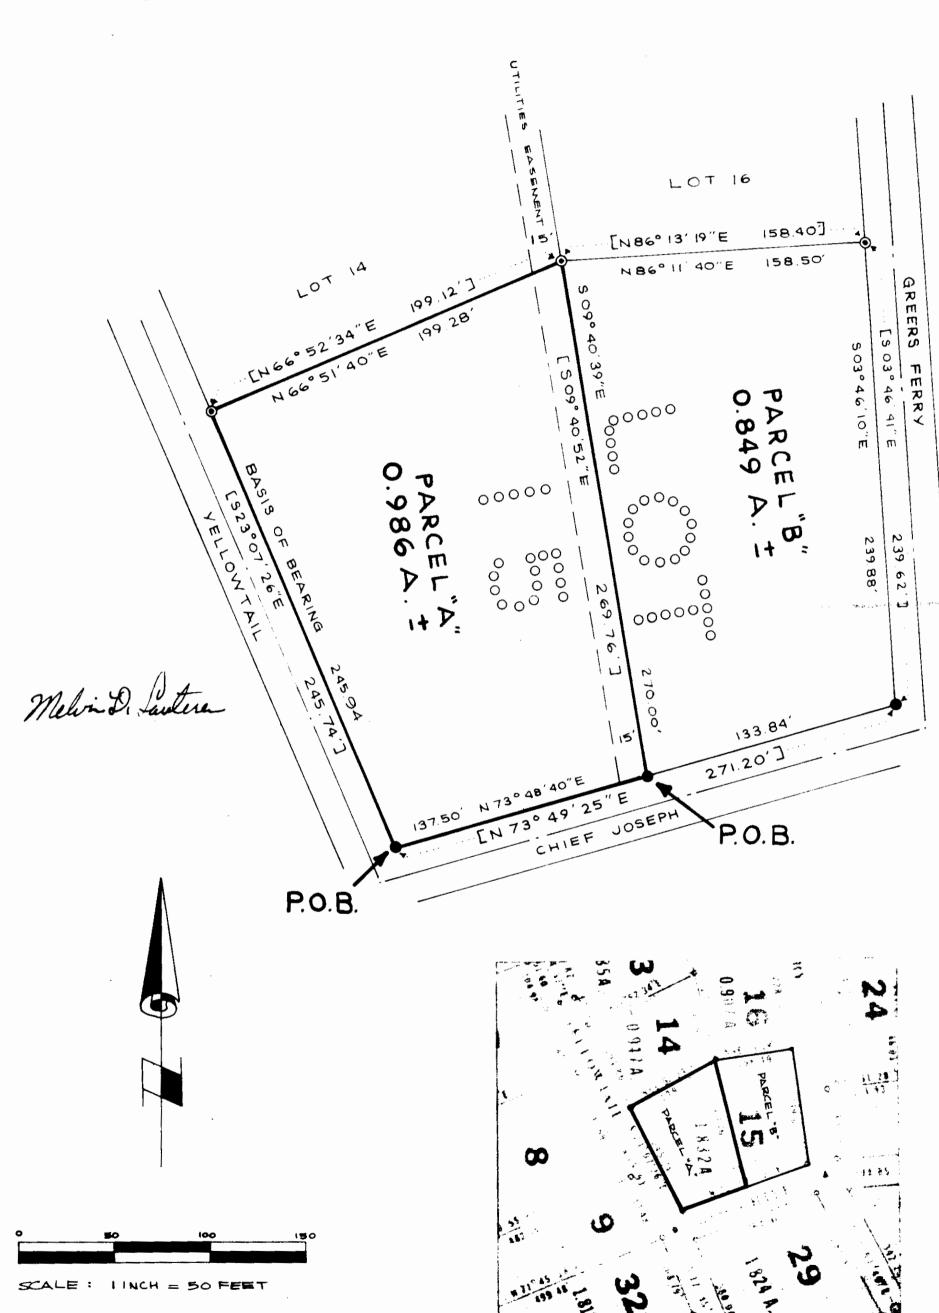

KOOTENAL ENGINEERING SCALE: LINCH = 200 FEET

CIVIL ENGINEERING + LAND SURVEYING
LIBBY, MONTANA 406-293-7721

DESCRIPTION PARCEL "A"

A parcel of land in the W1/2 of Section 4, T30N, R30W, P.M.M., being a portion of Lot 15, EM Kayan Village Subdivision.

Beginning at a found 1/2 inch rebar capped JN 534 ED located on the Southwest corner of Lot 15 EM kayan Village Subdivision; thence, along the Easterly right of way line of Yellowtail Street N23°-07'-26"W 245.85 feet to a found 1/2 inch rebar capped JN 534 ED; thence, leaving said Easterly right of way line N66°-51'-40"E 199.28 feet to a found 1/2 inch rebar capped JN 534 ED located on the Easterly line of a 15 foot wide utilities easement; thence, along said easement line S09°-40'-39"E 270.00 feet to a 1/2 inch rebar capped JN 534 ED located on the Northerly right of way line of Chief Joseph Street; thence, along said right of way line 573°-48'-40"W 137.50 feet to the Point of Beginning.

This parcel contains 0.986 Acres more or less and is subject to a 15 foot wide utilities easement along the Easterly boundary as shown on the plat herewith.

DESCRIPTION PARCEL "B"

A parcel of land in the W1/2 of Jection 4, T30N, K30W, P.M.M., being a portion of Lot 15,

EM Kayan Village Subdivision.

Beginning at a found 1/2

Beginning at a found 1/2 inch rebar capped JN 534 ED located on the Northerly right of way line of Chief Joseph Street; thence, leaving said right of way line NO9°-40'-39"% ×70.00 feet along the Easterly line of a 15 foot wide utilities easement to a found 1/2 inch rebar capped JN 534 ES; thence, leaving said easement line N86°-11'-40"£ 158.50 feet to a found 1/2 inch rebar capped JN 534 ES located on the Westerly right of way line of Greers Ferry Street; thence, along said right of way line 503°-46'-10"E 239.88 feet to a found 1/2 inch rebar capped JN 534 ES located on the aforementioned Northerly right of way line of Chief Joseph Street; thence, along said right of way line 373°-48'-40"% 133.64 feet to the Point of Beginning.

This parcel contains 0.849 Acres more or less.

APPROVED: This 26th day of Qoul	, 1978 л.Б
Examining Land Surveyor	534 E.S.
Examining Land Surveyor	Reg. No.
APPROVED: Chairman, Lincoln County Con	missioners

CERTIFICATE OF CLERK RECORDER

State of Montana, County of Lincoln. Filed this gt day of June, 1978 A.D. at

Stop O'clock L. M.

State of Montana, County of Lincoln. Filed this gt day of June, 1978 A.D. at

State of Montana, County of Lincoln. Filed this gt day of June, 1978 A.D. at

State of Montana, County of Lincoln. Filed this gt day of June, 1978 A.D. at

Stop O'clock L.M.

Left for the County of Lincoln. Filed this gt day of June, 1978 A.D. at

Left for the County of Lincoln. Filed this gt day of June, 1978 A.D. at

BASIS OF BEARINGS

Basis of Bearing is the westerly boundary of Lot 15, EM kayan Village Subdivision, 523°-07'-26"E.

PURPOSE OF SURVEY

Creation of Parcel "A" in Lot 15, EM kayan Village, for occasional sale.

PLAT NO. 3030

LINCOLN COUNTY, MONTANA

AMENDED PLAT OF LOT 21 EM KAYAN VILLAGE SUBDIVISION

A PARCEL OF LAND IN THE NW 14, SECTION 4, TOON, P. BOW, P.M., M., NEAR LIBBY, MONTANA.

SEP, 1980

FOR: MAURER REALTY

DENORIFTION PARCEL "A"

A parcel of land in the SW 1/4 of the NW 1/4 of Section 4, T30N, R30W, P.M.M., being a portion of lot 21, km kayan Village, Plat No. 2039-A.

beginning at a found 1/2 inch repar being the Northwest corner of lot 21, km kayan Village, Plat No. 2639-A, Lincoln County Records; thence, along the Westerly boundary there-of also being the Easterly right of way line of "Greers' Ferry", a 60.00 foot wide county roadway, 54°14'44"E 199.27 feet to a 5/8 inch rebar tagged MDL 4232-S; thence, leaving said boundary and right of way line, N82°23'55"E 235.67 feet to a 5/8 inch rebar tagged MDL 4232-S, on the bast boundary of aforementioned lot 21; thence, along said boundary N0°32'55"W 162.80 feet to a found 1/2 inch rebar at the Northeast corner of said lot 21; thence, along the North boundary of said lot N88°53'50"W 246.84 feet to the Point of beginning.

This parcel contains 0.999 acres more or less.

<u>ueocitffion randal "e"</u>

A parcel of land in the SW 1/4 of the NW 1/4 of Section 4, T30N, R30W, P.M.M., being a portion of lot 21, Em Kayan Village, Plat No. 2639-A.

beginning at a found 1/2 inch rebar being the Southwest corner of lot 21, km kayan Village, Plat No. 2639-A, Lincoln County Records; thence, along the Southerly boundary there-of N89°31'00" 227.96 feet to a found 1/2 inch rebar being the Southeast corner of said lot; thence, N0°32'55" 121.00 feet along the East boundary there-of to a 5/8 inch rebar tagged MDL 4232-5; thence, leaving said East boundary S82°25'55" 235.07 feet to a 5/8 inch rebar tagged MDL 4232-5; on the West boundary of said lot also being the Easterly right of way line of "Greers' Ferry", a c0.00 foot wice county roadway; thence, along said line 54°14'44" 22.00 feet to the Point of beginning.

This parcel contains 0.565 acres more or less.

TURPOUR OF SURVEY: is creation of Parcels "A" and "b" for conveyance.

pholo Of pendingo: is the Northerly councary of lot zl, em kayan Village as shown hereon, reported as (88°53'50"m).

CERTIFICATE OF LANGERIA OF AND CORVEYOR

Approved this 4th day of October 1, 1980 A.D.

Lack W. Minneman

534 ES

APPROVED:

Chairman, Lincoln County Commissioners

CanTlinum or orbits guidening

state of montana, County of Lincoln, filed this 5 day of November, 1980 A.D. at 3'05 U'clock f. in.

Eleanor L. Daughn by Sherry L. Hawks

(NOB 53-20'W)

ZHARH
(2000)

(NOB 53-20'W)

ZHARH
(2000)

(NOS 53-20'W)

(NOS 53-

LOT-ZO

LEGEND

- . FOUND JUN PERAP
- O SET 5/8" PERAP TABLED MAL 4232-S
- () PEDOPO PLAT NO 2639-"A"



KOOTENAI ENG INC CIVIL ENG E LAND SURVEYING LIBEY, MT. 400-293-7721


AMENDED FLAT NO. 3668

AMENDED PLAT OF LOT 25 EM KAYAN VILLAGE

IN THE W 1/2 OF SECTION 4, TBON, R30W, P.M.M.

APRIL, 1978

FOR: PIVAL & SWENSON

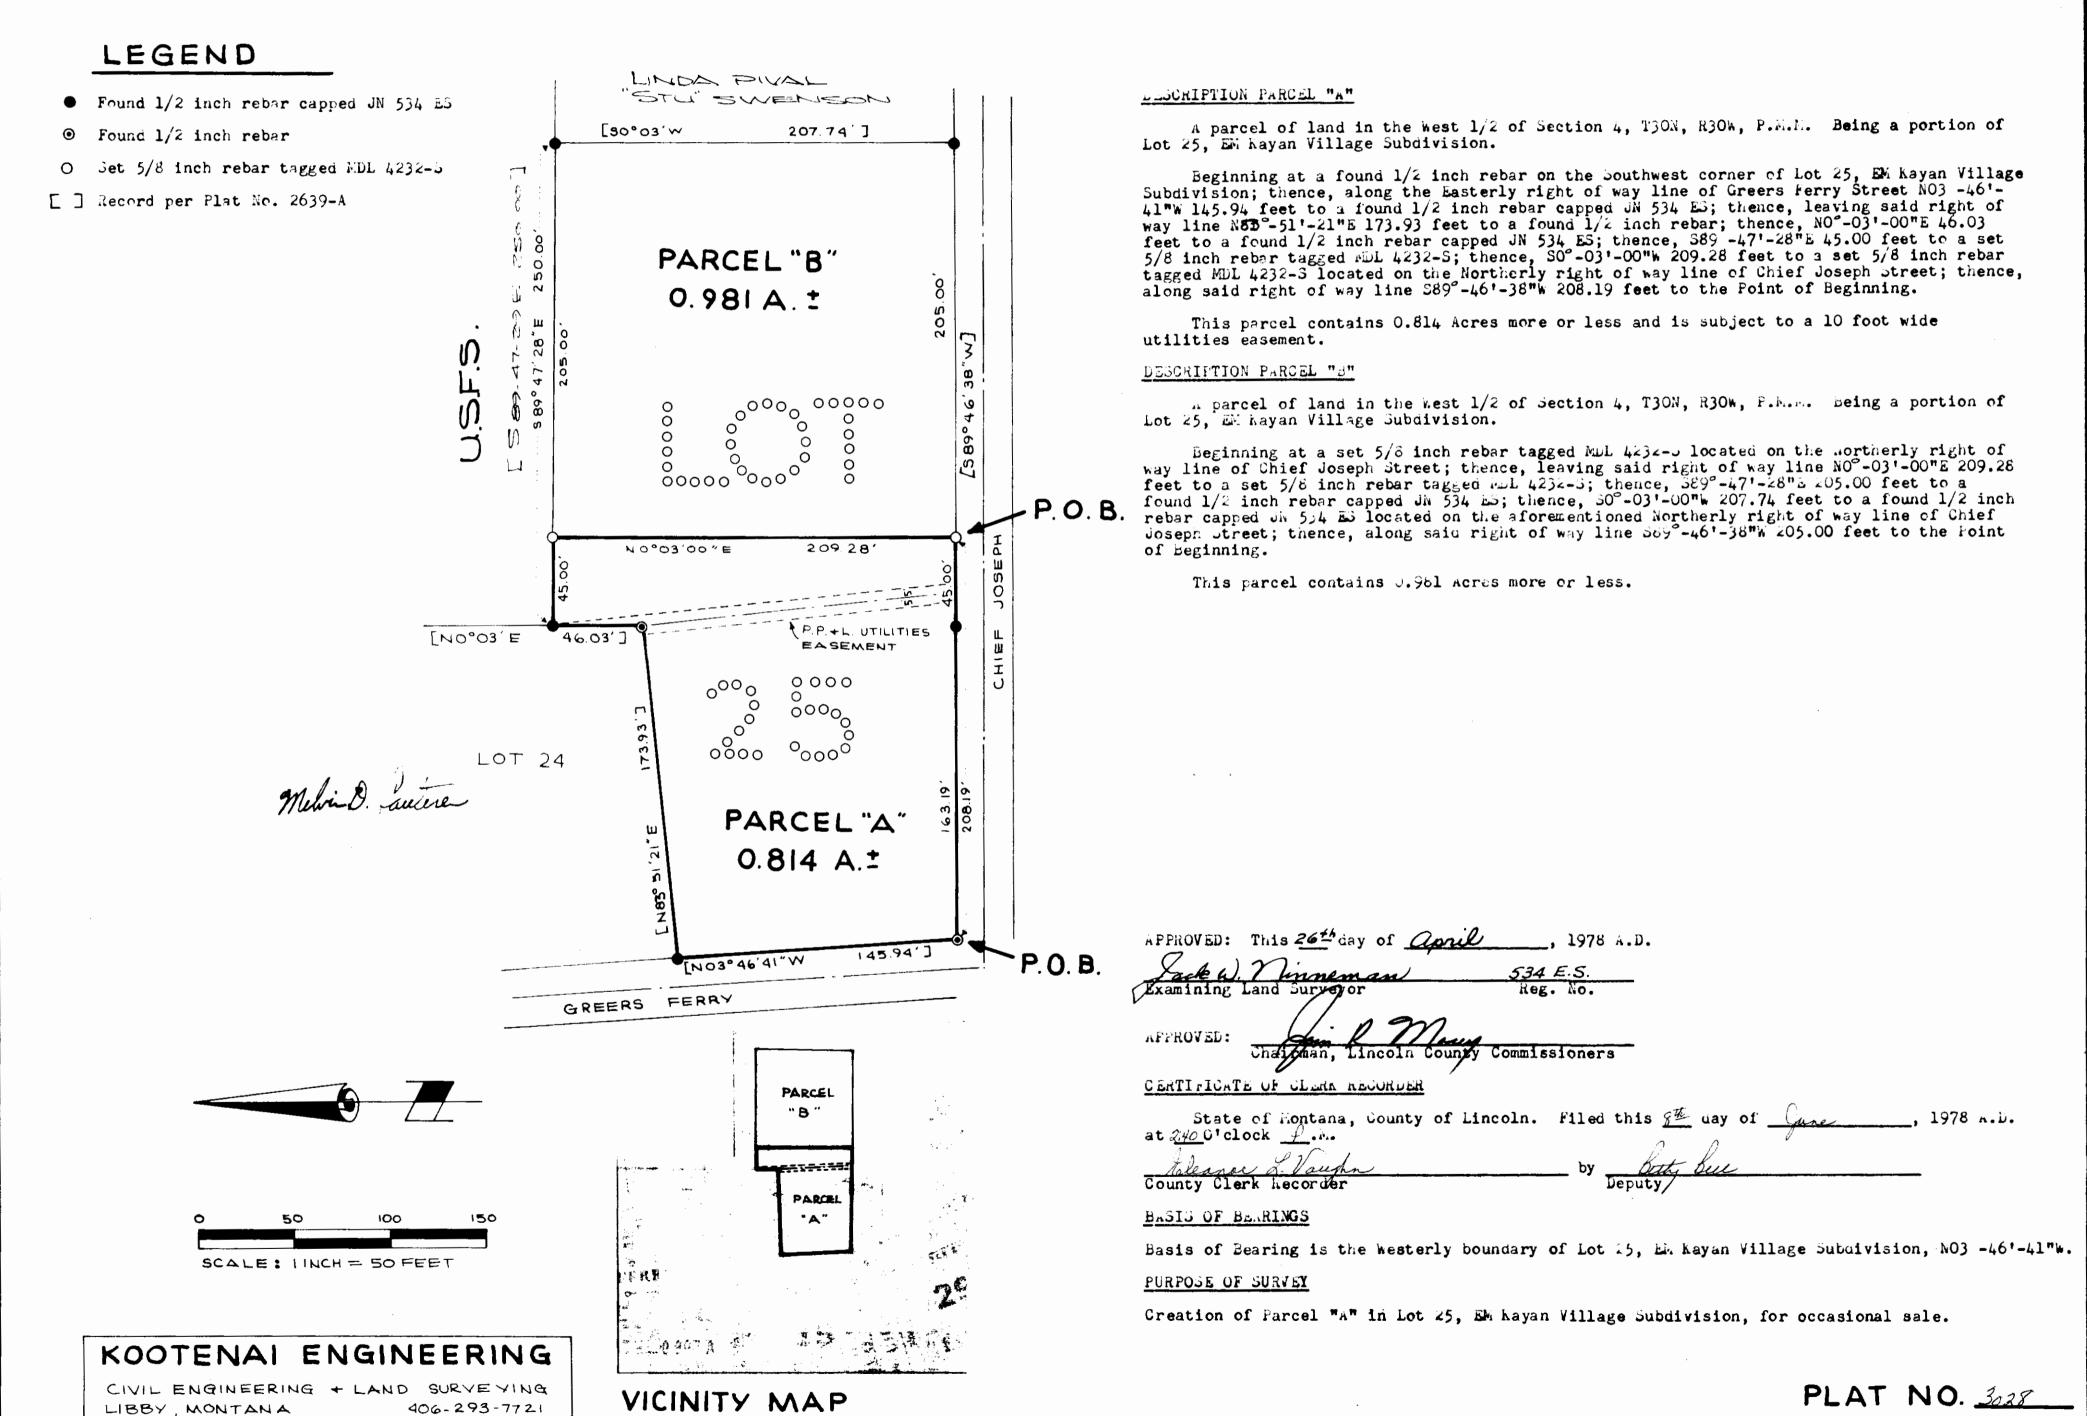

SCALE: IINCH = 200 FEET

AMENDED PLAT OF LOT 25 EM KAYAN VILLAGE

IN THE W 1/2 OF SECTION 4, TBON, RBOW, P.M.M.


APRIL, 1978

FOR: PIVAL & SWENSON

LEGEND	LINDA FIVAL	
● Found 1/2 inch rebar capped JN 534 ES	"STU" SWENSON	DESCRIPTION
• Found 1/2 inch rebar • Set 5/8 inch rebar tagged MDL 4232-5 • Record per Plat No. 2639-A	PARCEL "B" 1.161 A. ± TOTAL 70	Beginning at a set 5/8 inch rebar tagged MDL 4232-S located on the Northerly right of way line of "Chief Joseph Street" of Em Kayan Village Subdivision; thence, along said right of way line S89 -46'-38"W 30.00 feet to a point on center line of a 10.00 foot wide P. P. & L. Utilities Easement line; thence, leaving said right of way line and continuing along the center line of said utilities easement line NO5 -11'-29"W 164.20 feet to a found 1/2 inch rebar; thence, NO -03'E 46.03 feet to a found 1/2 inch rebar capped JN 534 ES; thence, leaving said easement line S89 -47'-28"E 45.00 feet to a set 5/8 inch rebar tagged MDL 4232-S; thence, SO -03'-00"W 209.28 feet to the Point of Beginning. This parcel contains 0.188 Acre more or less to be combined with Parcel "B" as shown on Amended Plat No. 3028, Lincoln County Records.
	205 205 000 000 000 000 000 000 000 000	BOUNDARY AGREEMENT CERTIFICATE We certify that the purpose of this survey is to relocate common boundaries between adjoining properties, and that no additional parcels are created; therefore this survey is exempt from the purpose of the purpose of the parcels are created; therefore this survey is exempt from the purpose of the purpos
	68 S.7	P.O.B. Signature P.O.B. Properties, and subdivision pursuant to Section 11-3862 (6) (a), Revised Codes of Montana, 1947. B. 22-78 Signature Date Date
[NO°03' E Melvin D. Javere	000000000000000000000000000000000000000	State of Montana Sounty of Lincoln On this 22 day of August, 1978 A.B. before me a Notary Public in and for the State of Montana personally appeared Edward L. Schradere Linda L. Piyal known to me to be the person whose names is subscribed to the within instrument and acknowledged to me that They executed the same. May 18 1981 Notary Public My commission expires
man and the second of the seco	PARCEL "A" O.626 A. ± O.626	APPROVED: This 11th day of August, 1978
	PARCEL "B"	State of Montana, Lounty of Lincoln. Filed this 30th way of Movember, 1978 A.D. at 1940 Clock Lounty of Lincoln. by Letty See
O 50 100 150 SCALE: IINCH = 50 FEET	PARCEL A"	Exili of BankINGS Basis of Bearing is the westerly boundary of Lot 15, En kayan Village Subdivision, NO3°-46'-41 PURPOSE OF SURVEY Purpose of Survey is for Boundary Adjustment.
KOOTENAI ENGINEERIN	33.55	PLAT NO. <u>3141</u>
LIBBY, MONTANA 406-293-773		

SCALE: INCH = 200 FEET

LIBBY , MONTANA

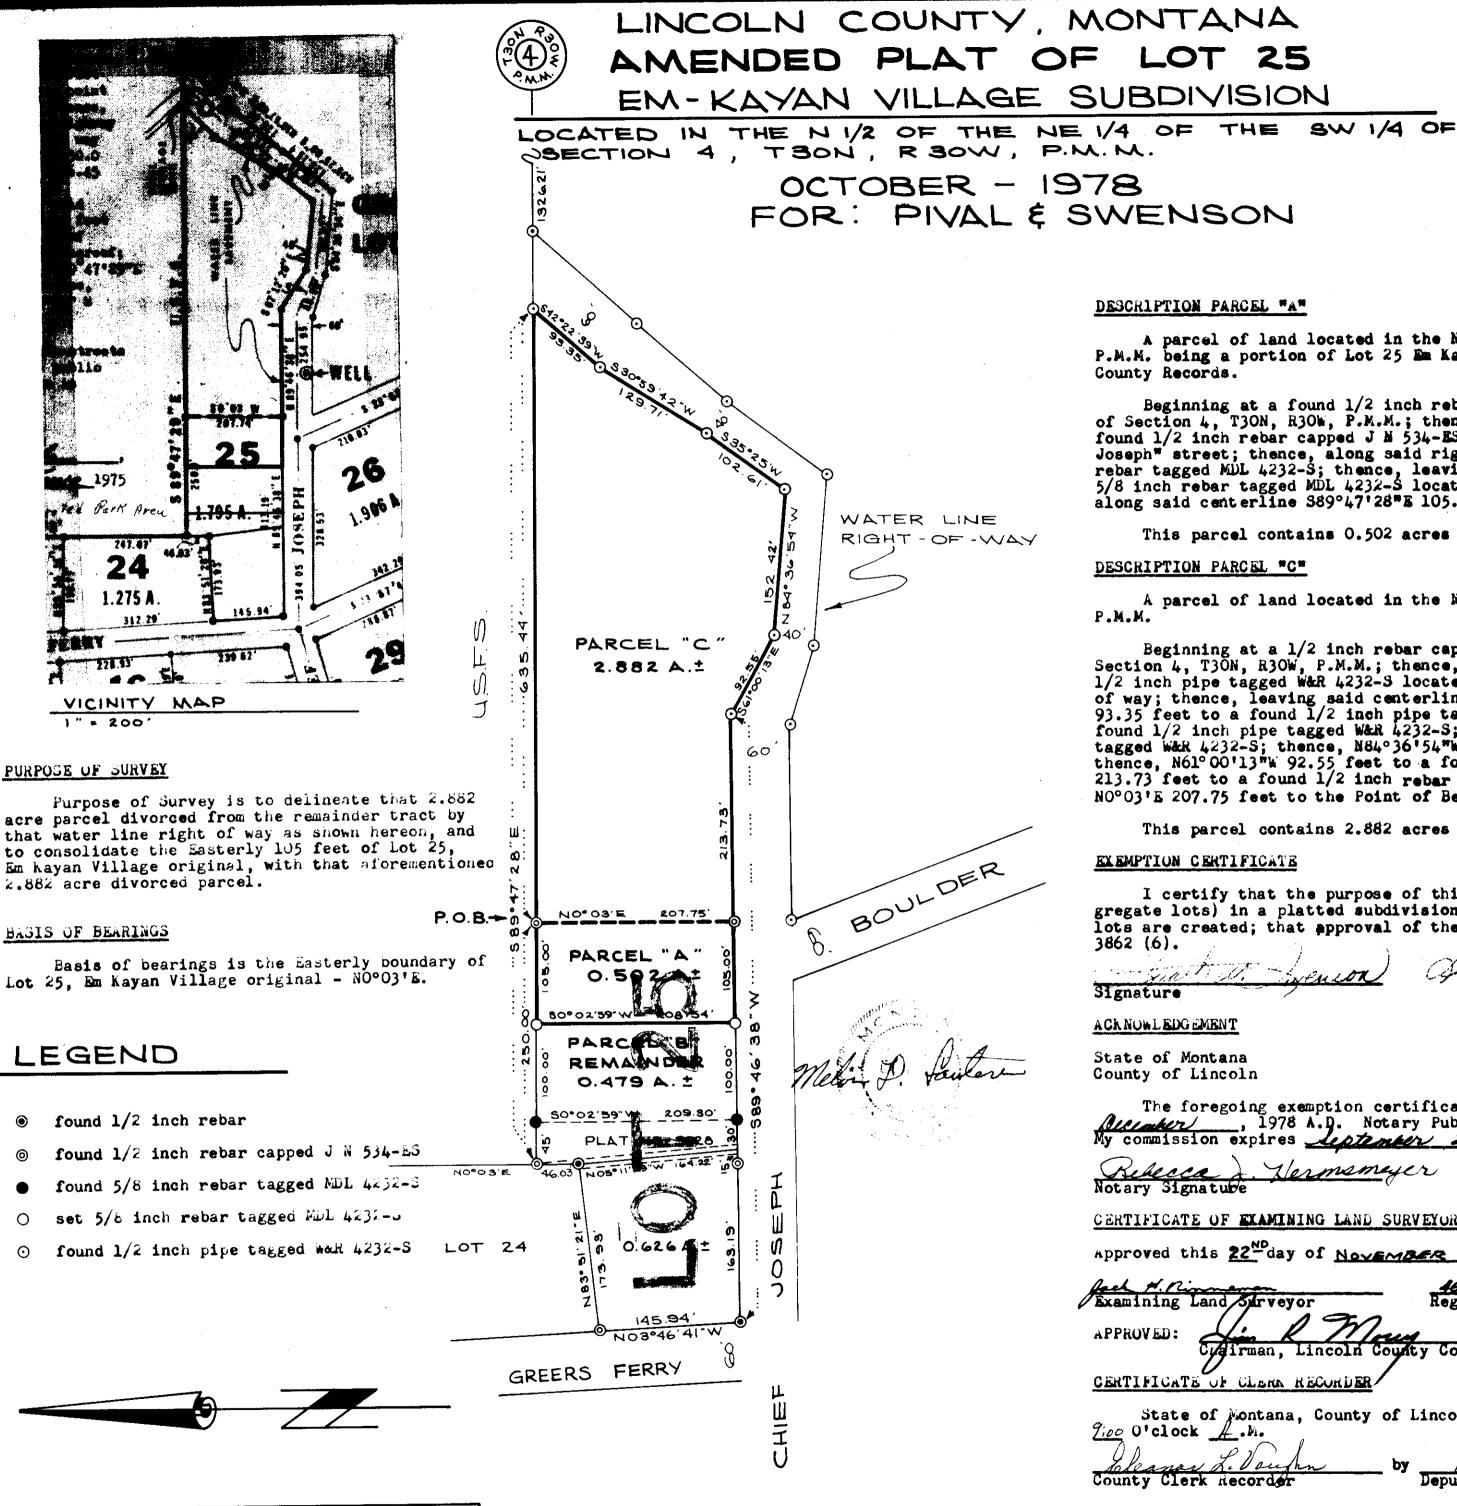

DESCRIPTION PARCEL "A"

A parcel of land located in the N 1/2 of the NE 1/4 of the SW 1/4 of Section 4, T3ON, R3OW, P.M.M. being a portion of Lot 25 Em Kayan Village Subdivision as per Plat No. 2639-A, Lincoln County Records.

Beginning at a found 1/2 inch rebar capped J N 534-ES located on the East West centerline of Section 4, T30N, R30W, P.M.M.; thence, leaving said centerline S0°03'W 207.75 feet to a found 1/2 inch rebar capped J N 534-ES located on the Northerly right of way line of "Chief Joseph" street; thence, along said right of way line S89°46'38"W 105.00 feet to a set 5/8 inch rebar tagged MDL 4232-S; thence, leaving said right of way line N0°02'59"E 208.54 feet to a set 5/8 inch rebar tagged MDL 4232-S located on the aforementioned East West centerline; thence, along said centerline 389°47'28" \$ 105.00 feet to the Point of Beginning.

This parcel contains 0.502 acres more or less.

DESCRIPTION PARCEL "C"

A parcel of land located in the N 1/2 of the NE 1/4 of the SW 1/4 of Section 4, T3ON, R3OW, P.M.M.

Beginning at a 1/2 inch rebar capped J N 534-ES located on the Rast West centerline of Section 4, T30N, R30W, P.M.M.; thence, along said centerline 389°47'28"E 635.44 feet to a found 1/2 inch pipe tagged W&R 4232-S located on the Southerly right of way line of a water line right of way; thence, leaving said centerline and running along said right of way line 542°22'39"W 93.35 feet to a found 1/2 inch pipe tagged W&R 4232-S; thence, S30°59'42"W 129.71 feet to a found 1/2 inch pipe tagged W&R 4232-S; thence, S35°25'W 102.61 feet to a found 1/2 inch pipe tagged W&R 4232-S; thence, N61°00'13"W 92.55 feet to a found 1/2 inch pipe tagged W&R 4232-S; thence, N61°00'13"W 92.55 feet to a found 1/2 inch pipe tagged W&R 4232-S; thence, S89°46'38"W 213.73 feet to a found 1/2 inch pipe tagged W&R 4232-S; thence, S89°46'38"W 213.73 feet to a found 1/2 inch rebar capped J N 534-ES; thence, leaving said right of way line NO°03'E 207.75 feet to the Point of Beginning.

This parcel contains 2.882 acres more or less.

EXEMPTION CERTIFICATE

I certify that the purpose of this amended plat is to relocate common boundaries (or aggregate lots) in a platted subdivision, that five or fewer lots are affected and no additional lots are created; that approval of the governing body is not required pursuant to Section 11-

gration benion deide of Rival

ACK NOWLEDG EMENT

State of Montana County of Lincoln

The foregoing exemption certificate was subscribed and sworn to before me this // day of My commission expires Leptenter 22,198/

Hermsmeyer

CERTIFICATE OF EXAMINING LAND SURVEYOR

Approved this 22 nd day of November, 1978 A.D.

fixamining Land Surveyor APPROVED: Wairman, Lincoln County Commissioners

CERTIFICATE OF CLERK RECORDER

State of Montana, County of Lincoln, filed this alst day of Accember, 1978 A.D. at 9100 O'clock _#.M.

County Clerk Recorder

KOOTENAI ENGINEERING

CIVIL ENGINEERING & LAND SURVEYING 406-2**93**-7721 LIBBY, MONTANA



SCALE : 1" + 20

PHONE 295 - 5441

TROY, MONTANA

DAVIS SURVEYING /NC.

TAX CERTIFICATION

LEGEND

CAP STAMPED: KED 4975 5.

<>> RELORD PER AMENDED PLAT No. 2639 - A.

FOUND " REERR & CAP STAMPED JN 534 ES.

FOUND 48" REBAR F CAP STAMPED MOL 4232 S.

SET 48" DIA . X 24" LONG REBAR WITH YELLOW PIC

Treasurer, Lincoln County, Montain

I hereby certify that no real property tax assessed and levied on the las

divided described above are delinquent. Dated this

AMENDED PLAT No. 4509

IN THE WYZ SECTION 4, T30N R 30W, P.M.M.


SEP 1977

BARIE OF BEARINGS

THE LINE FROM THE SE CORNER TO THE NE CORNER CAT LOT 31 FRER AMENDED PLAT DATED JUN 1975.

したのでとり

- · FOUND FINI
- O SET 1/2" PIPE TAGGED MOL 42325

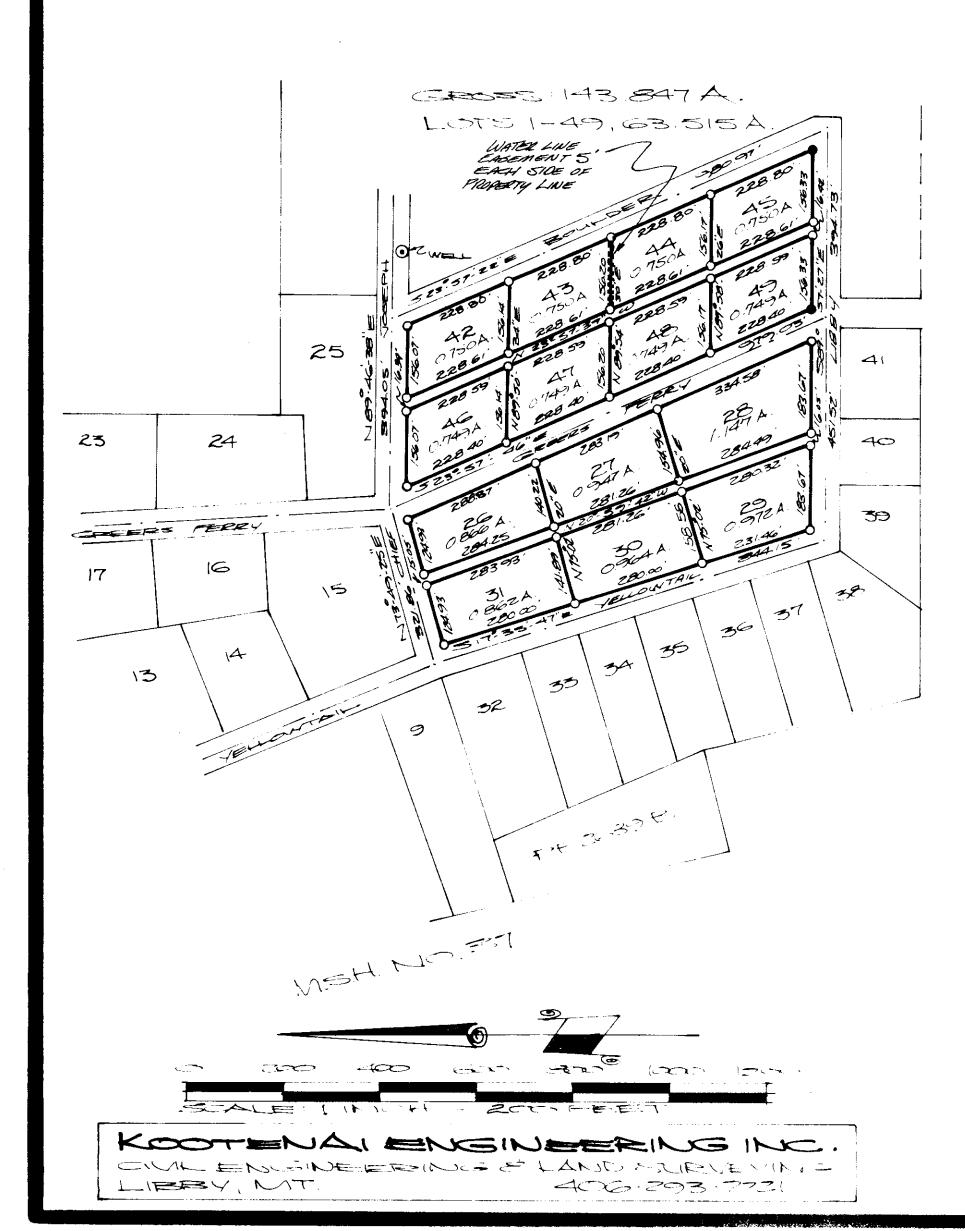

Em-Kayan Village has been amended as shown hereon for the purpose of reducing the lot size in the amended area being lots 25 thru 31 per P.F. 2539A, creating 14 lots in place of the original 5 lots. ACKNOWLEDGEMENT State of Montana County of Lincoln On this 28d day of Normont Corporation which executed the foregoing instrument, and acknowledged said instrument to be a free and voluntary act and deed of said Normont Corporation for the use and purposes therein mentioned and under oath, stated that he was authorized to execute same Given under my hand and seal the day and year in the certificate above written. Dulland Author Notary Public in and for the State of Mantana. Hy commission expires 3-1-19

APPROVED: This 24 day of Ocroser. 1977 A.D.

Which C. Sefferum 319255

Examining Land Subjeyor Reg. No.

APPROVED: APPROVED:

Chairman Lincoln County Commissioners

CERTIFICATE OF CLERK RECORDER

State of Montana, County of Lincoln, filed this state day of <u>Necember</u>, 1977 A.D. at 19140 O'clock A. M.

CERTIFICATE OF SURVEYOR

State of Montana County of Lincoln

In Melvin D. Lauteren, Libby, Montana, do hereby certify that a survey was made of <u>Em-Kavan Village Amended</u>, a subdivision, under my supervision during the month of <u>August</u>, 1977, in accordance with the provisions of Sections 11-3859 through 11-3876 of the Revised Codes of Montana, 1947; that the annexed plat is in accordance with such survey that the streets and the dimensions of the lots and blocks are as thereon designated; and that the said platted area was laid out on the ground according to law.

Dated this 14 day of October 1977.

Signature of Surveyor-Registration No. 42325-Libby, Montana.

AMENDED PLAT OF THE EM-KAYAN SUBDIVISION

LOTS 32 TRU 35 OF AMENDED PLAT OF EM-KAYAN VILLAGE BEING A PORTION OF THE N.W. 1/4 OF THE S.W. 1/4 OF SECTION 4 T30 N., R. 30 W., P.M. MONTANA.

DESCRIPTION

Beining a portion of Lots 32 through 35 of Amended Plat of Em-Kayon Village in the Northwest 1/4 of the Southwest 1/4 of Section 4 Township 30 North, Range 30 West, Principal Meridian Montana.

Begining at the Northwest Corner of Lot 32 of said Em-Kayan Village, thence N. 71°41'56"E. along the line common to Lots 9 and 32, 129.76 feet, thence S.24°23'13"E. 473.75 feet to an anglepoint on the West side of Lot 35, thence S.75°21'20" W. along the boundary of said Village 199.14 feet to a point on the Easterly Right of Way line of State Highway No. 37, thence N. 15°57'30"W. along said Right of Way line 458.76 feet to the point of beginning containing 1.749 Acres more or less.




LEGEND

○ = Set 1/2" I.D. Pipe Marked W. #R. 4232 5 ○ = Found 1/2" Rebar Marked J.N. 534 E.S.

△ = Found 3" Bross Cap on 4" Square Concrete Monument

Morked U.S.C.E. C-4, R-2

□ = Found 4" Well Caseing Drill Hole *22

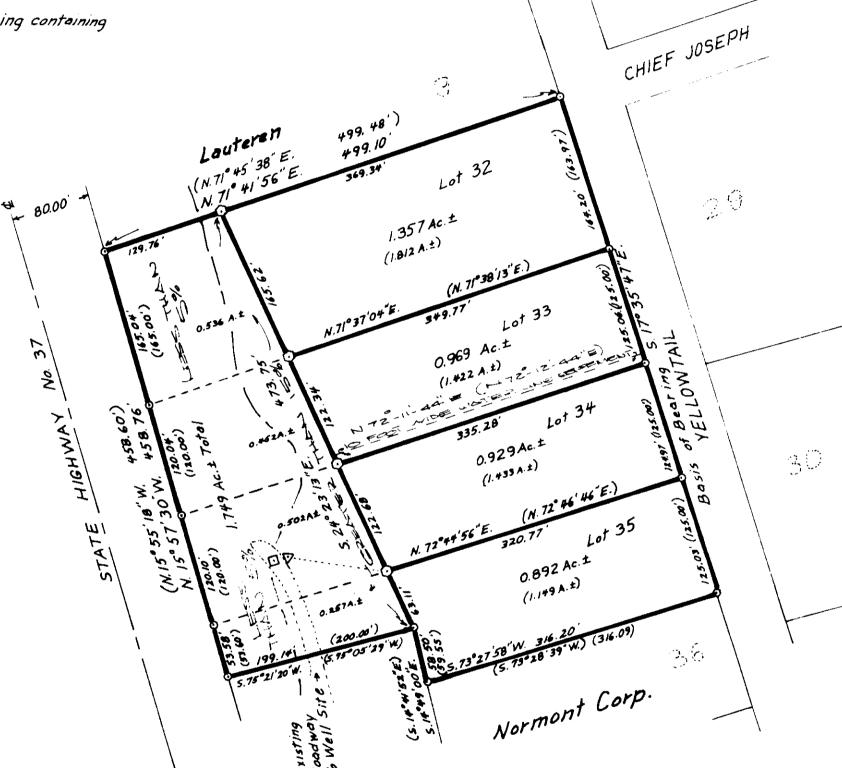

NOTE:

THE EN KAYAN SUBDIVISION HAS BEEN AMENDED AS SHOWN HEREON FOR THE PURPOSE OF MODIFYING THE SIZE AND SHAPE OF LOTS 32 THRY 35 PEATING A 1.749 ACRE FARCEL TO BE EXCLUDED FROM EN KAYAN SUBDIVISION.

ACKNOWLEDGEMENT

COUNTY OF LINCOLN

ON THIS BODAY OF SEP. 19TG BEFORE

ME FROSONALLY AFFEARED MULTIPHINAN

MIENT OF NORMONT CORPORATION

MENT, AND ACKNOWLEDGED SAID INSTRU
MENT TO BE A FREE AND VOLUNTARY

ACT AND DEED OF SAID NORMONT CORP

FOR THE USE AND FURPOSES THERE IN

MENTIONED AND UNDER OATH, STATED

THAT HE WAS AUTHORIZED TO EXECUTE

SAME, CTUEN UNDER MY HAND AND

SEAL THE DAY AND YEAR IN THE

CERTIFICATE ABOVE WRITTEN

Neluca & Sante Notario Public IN AND FOR THE STATE

MY COMMISSION EXPIRES 9-2:

APPROXED This T Day of SEPT 1976 AD.

Examining Land Surgeyor Reg. No. 3492 E5

APPROVED: The K. Cellas
Chairman Lincoln County Commissioners

CERTIFICATE OF CLERK RECORDER

State of Montana, Country of Lincoln
Filed This 154 Day of Systember 1976 AD.

At 11:20 O'clock A.M.

County Clerk Recorder By Mac Water County Clerk Recorder Deputy

CERTIFICATE OF SURVEYOR

THIS IS TO CERTIFY THAT THE ABOVE MAP CORRECTLY PORTRAYS A SURVEY MADE BY ME IN AUG.

197G AND THAT SAID SURVEY IS

TRUE AND COMPLETE AS SHOWN

AND IS IN CONFORMANCE TO THE

MONTANA SUBDIVISION AND PLATTING

ACT (SECTION IT 3859 THROUGH

II- 387G, REM. 1947 AND THE


REGULATIONS ADOPTED PURSUANT

THERETO: 1

MELVIN D. LAUTEREN REG. NO. 42325

SCALE 1 Inch = 100 Feet

WETMORE & RICE CIVIL ENGINEERING & LAND SURVEYING LIBBY, MONTANA 406-293-7721

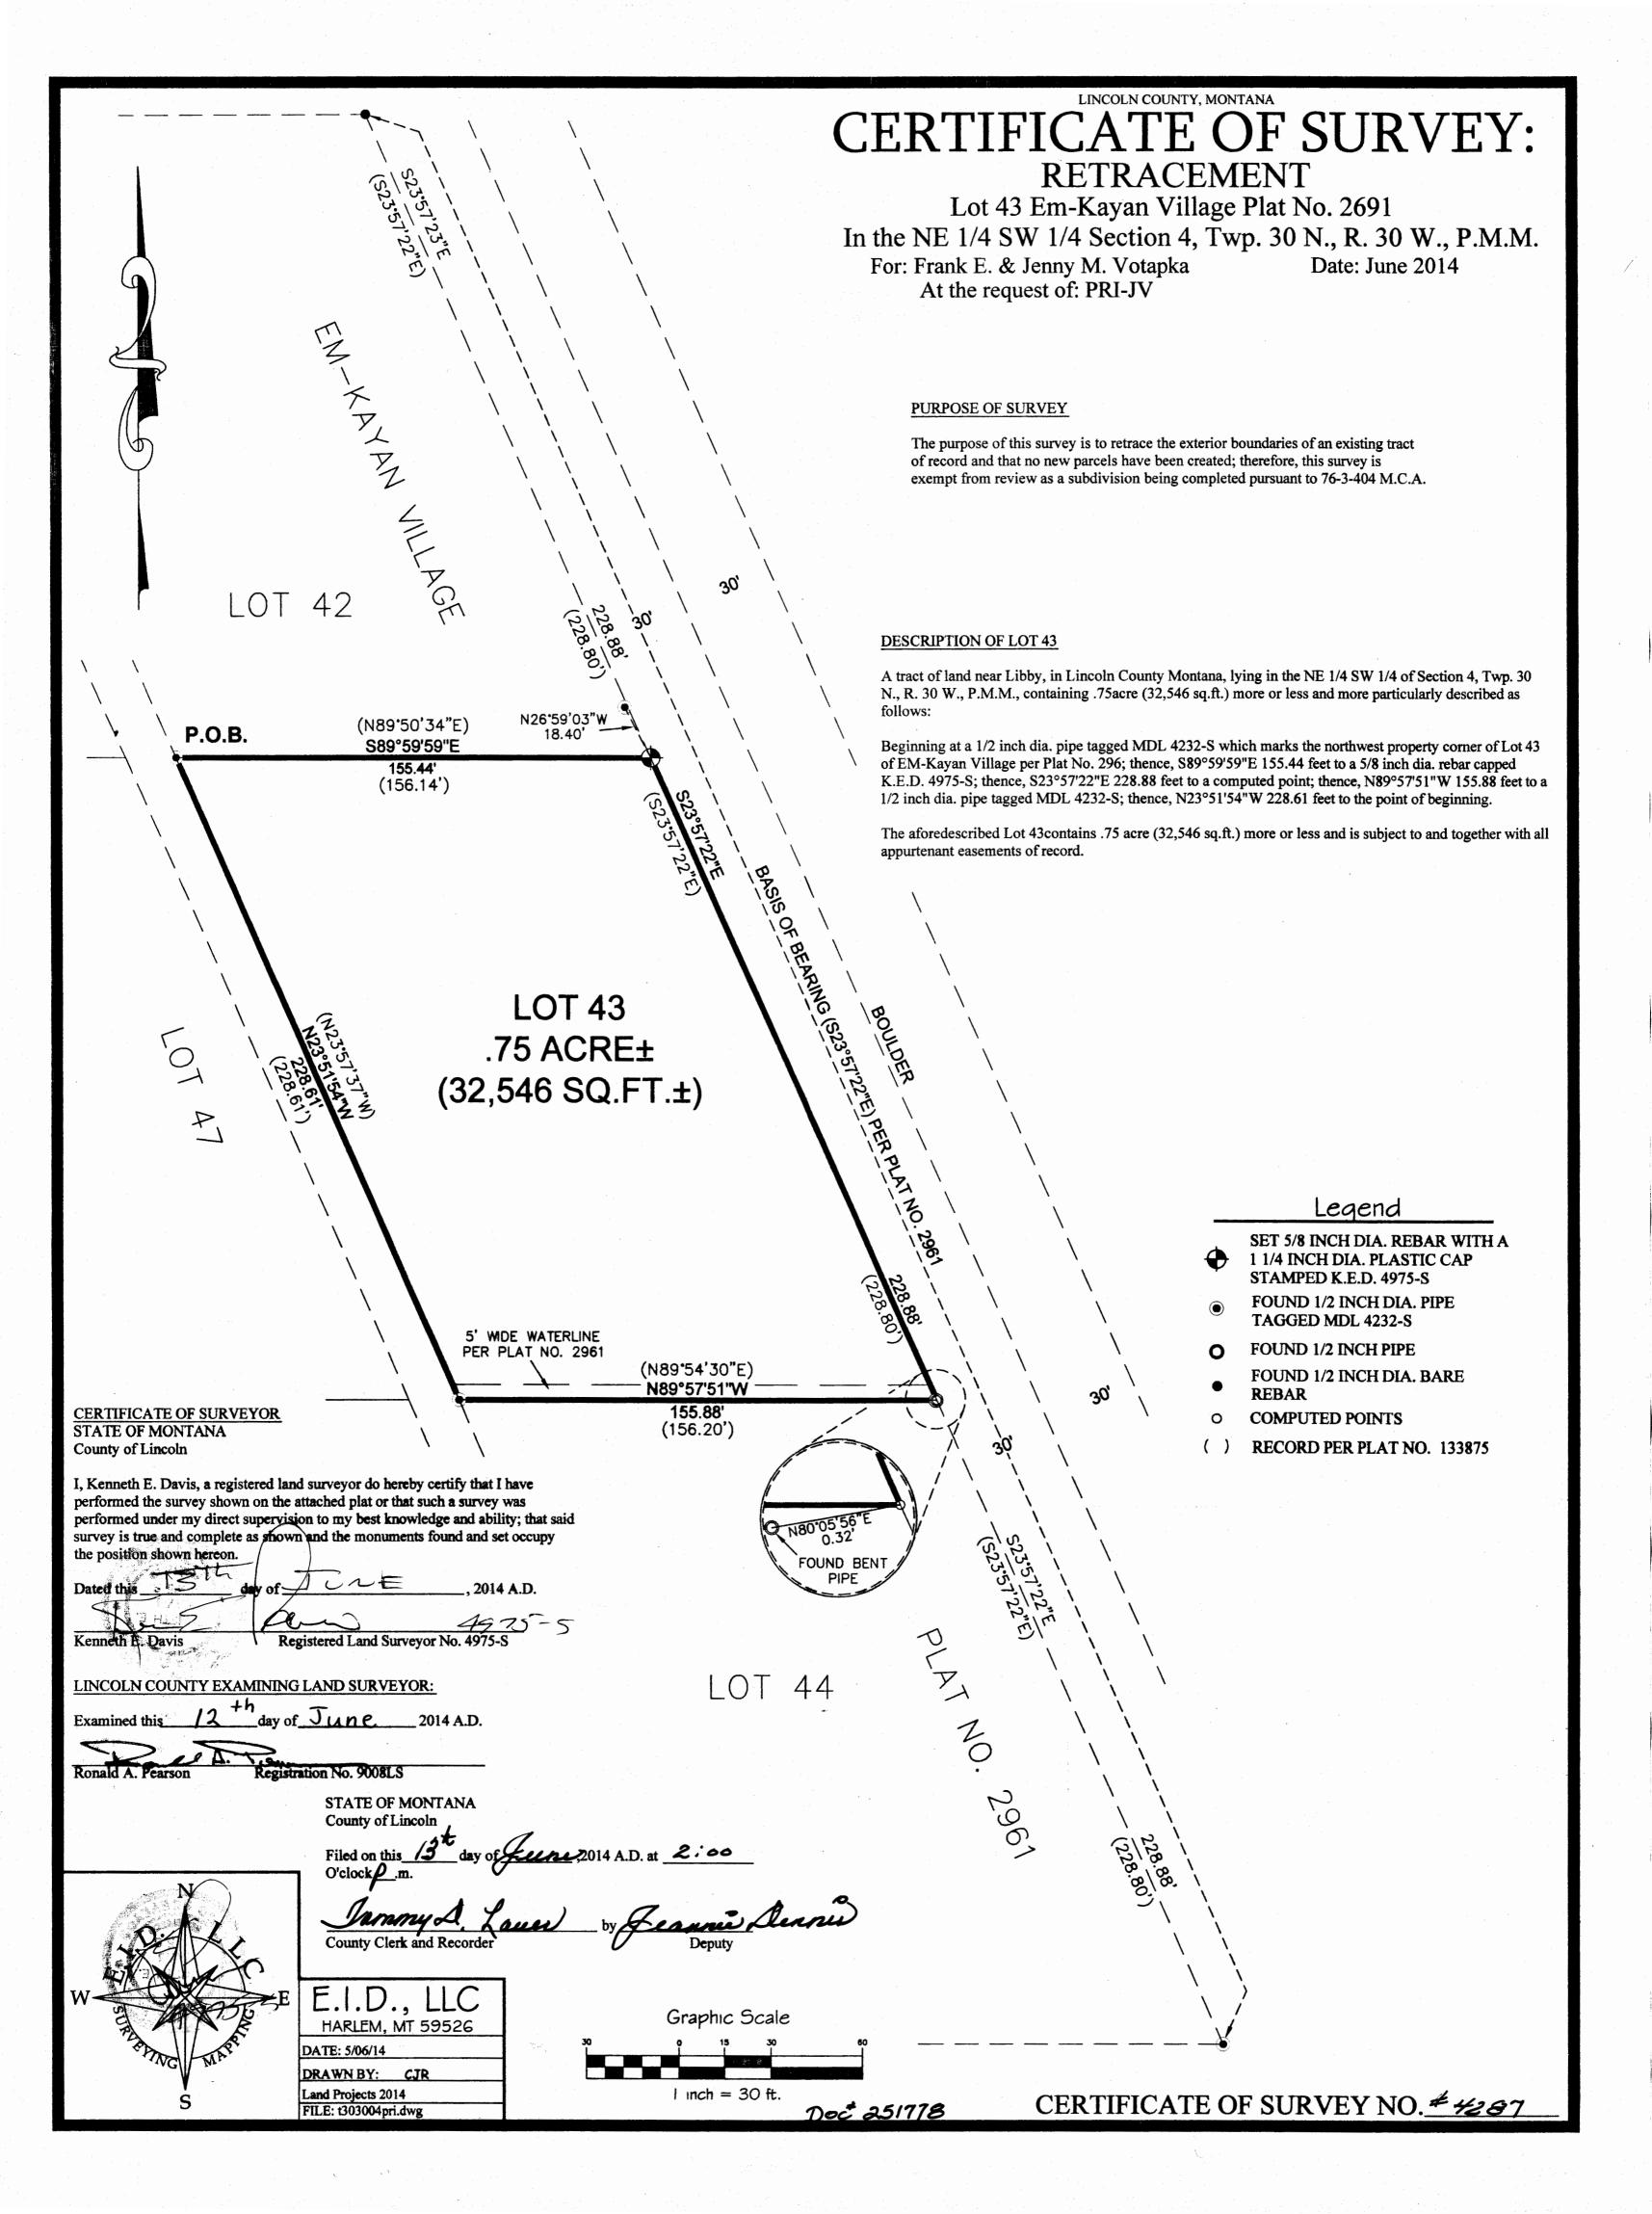

Amended Subdivision Plat of Lot 1A, EMERALD OVERLOOK (Being an Amended Subdivision Plat of Lot 1 of Colgrove No. 1) BRIAN L. & DIXIE L. LINNELL SW 1/4, Section 15, T36N R26W, P.M., M. Sept 24, 2002 Lincoln County, Montana Certificate of Dedication LEGEND We, BRIAN L. LIMMELL & DIXY L. LIMMELL, the undersigned property owners, do hereby certify that we have caused to be surveyed, subdivided and platted into lots as shown by the plat and Certificate of Survey hereunto included, the following described tract of land, to-wit: FOUND 5/8" REBAR WITH PLASTIC CAP STAMPED 7328 5 Lot 1A of MMERALD OVERLOOK containing 4.77 acres of land all as shown hereon. Subject to County Road right-of-way as shown hereon. Subject to easements of record. SET TX24" REBAR WITH PLASTIC CAP STAMPED 7328 S The above described tract of land is to be known and designated as Amende Subdivision Plat of Lot 1A, EMERALD OVERLOOK, Lincoln County, Montane. We hereby certify that physical and legal access to all lots within this subdivision is provided by SINCLAIR CREEK ROAD (county road) per Section 75-7-508(8)(d) FOUND 1/4 CORNER AS NOTED 76-3-608 (3) (d) , MCA. FOUND 5/8" REBAR WITH PLASTIC (Parkland Dedication Exempt per Section 76-3-621) CAP STAMPED 7328 S STATE OF Montana This instrument was acknowledged before me on October 19 by BRIAN L. LIMMELL & DIXIE L. LIMMELL. 1/4 Cor. Found B.L.M. Bress Cap Motery Public for the State of Montana Residing at Eurela, MT 809°22'47"# 2651.36' CERTIFICATE OF COUNTY COMMISSIONERS Me, The undersigned, ______, Chairperson of the Beard of County Commissioners of Lincoln County, Montana and _____, County Clerk and Recorder of said county do hereby certify that this accompanying plat of Amended Subdivision Plat of Lot 1A of BMERALD OVERLOOK, Lincoln County, Montana has been submitted to the Board of County Commissioners of Lincoln County, Montana for examination and has been found by them to conform to law and is hereby approved. Parkland Dedication is exempt per Section 76-3-621(3)(a), MCA. L = 229.04 R = 1597.64 A = 8°12'50" Acres County Clerk and Lincoln County, Montana __3'x2'x1' rention Registration No. 4130 SINCLAIR CREEK ROAD, 60' COUNTY ROAD MARQUARDT 7328 LS CERTIFICATE OF SURVEYOR Registration No. 7328 s Meni Amilian hu hounk Gohite-Deputy Lot 1D LOT 2 COLGROVE NO. 2 Field Crew: PENDING Revision Date: July 7, 2003 Date: SEPT 18, 2002 Project Name: coigrove-sub phase 3 Project Number: 02-282 Drawn By: SHERM

CERTIFICATE OF DEDICATION

WE, EMERALD ESTATES, INC., THE UNDERSIGNED PROPERTY OWNERS, DO HEREBY CERTIFY THAT WE HAVE CAUSED TO BE SURVEYED, SUBDIVIDED AND PLATTED INTO LOTS AS SHOWN BY THE PLAT AND CERTIFICATE OF SURVEY HEREUNTO INCLUDED THE FOLLOWING DESCRIBED TRACT OF LAND, TO-WIT:

THOSE PORTIONS OF THE NORTHWEST & AND GOVERNMENT LOT 1, SECTION 16, TOWNSHIP 34 NORTH, RANGE 25 WEST, P.M., M., LINCOLN COUNTY, MONTANA DESCRIBED AS FOLLOWS: COMMENCING AT THE NORTH & CORNER, SECTION 16; THENCE SOUTH 0º22'24" EAST 199.54 FEET TO THE POINT OF BEGINNING; THENCE SOUTH 89°49'53" WEST 621.78 FEET; THENCE SOUTH 56°11'57" WEST 31.94 FEET TO A POINT ON A 102.62 FOOT RADIUS CURVE CONCAVE NORTHEASTERLY HAVING A RADIAL BEARING OF NORTH 56°07'34" EAST; THENCE SOUTHEASTERLY ALONG THE CURVE THRU A CENTRAL ANGLE OF 50°57'33" 91.27 FEET; THENCE SOUTH 84°49'59" EAST 277.83 FEET TO THE BEGINNING OF A 200.00 FOOT RADIUS CURVE TO THE LEFT; THENCE NORTHEASTERLY ALONG THE CURVE THRU A CENTRAL ANGLE OF 19°47'43" 69.10 FEET; THENCE NORTH 75°22'18" EAST 78.46 FEET TO THE BEGINNING OF A 60.00 FOOT RADIUS CURVE TO THE RIGHT; THENCE SOUTHEASTERLY ALONG THE CURVE THRU A CENTRAL ANGLE OF 67°23'35" 70.57 FEET; THENCE SOUTH 37°14'07" EAST 62.69 FEET TO THE BEGINNING OF A 137.15 FOOT RADIUS CURVE TO THE RIGHT; THENCE SOUTHEASTERLY ALONG THE CURVE THRU A CENTRAL ANGLE OF 37°14'07" 89.13 FEET; THENCE SOUTH 69.45 FEET TO THE BEGINNING OF A 80.00 FOOT RADIUS CURVE TO THE RIGHT; THENCE SOUTHWESTERLY ALONG THE CURVE THRU A CENTRAL ANGLE OF 16°28'21" 23.00 FEET; THENCE NORTH 58°17'28" WEST 43.16 FEET; THENCE NORTH 69.45 FEET TO THE BEGINNING OF A 97.15 FOOT RADIUS CURVE TO THE LEFT; THENCE NORTHWESTERLY ALONG THE CURVE THRU A CENTRAL ANGLE OF 37º14+07# 63.14 FEET; THENCE NORTH 37º14'07" WEST 62.69 FEET TO THE BEGINNING OF A 20.00 FOOT RADIUS CURVE TO THE LEFT; THENCE WESTERLY ALONG THE CURVE THRU A CENTRAL ANGLE OF 67°23135" 23.53 FEET; THENCE South 75°22'18" WEST 78.46 FEET TO THE BEGINNING OF A 240.00 FOOT RADIUS CURVE TO THE RIGHT; THENCE SOUTHWESTERLY ALONG THE CURVE THRU A CENTRAL ANGLE OF 11°23'17" 47.70 FEET TO THE BEGINNING OF A 30.00 FOOT RADIUS REVERSE CURVE TO THE LEFT HAVING A RADIAL BEARING OF SOUTH 3º14'25" EAST; THENCE SOUTHWESTERLY AND SOUTH-EASTERLY ALONG THE CURVE THRU A CENTRAL ANGLE OF 135°15'05" 70.82 FEET; THENCE SOUTH 48°29'24 EAST 204.78 FEET; THENCE SOUTH 31°14'59" EAST 58.44 FEET; THENCE SOUTH 72°11'09" EAST 304 FEET HORE OR LESS TO THE LOW WATER MARK OF DICKEY LAKE; THENCE NORTHEASTERLY AND NORTHWESTERLY ALONG THE LOW WATER MARK OF DICKEY LAKE 736 FEET MORE OR LESS TO A POINT WHICH BEARS NORTH 89°50 59" EAST FROM THE POINT OF BEGINNING; THENCE South 89°50159" West 403 FEET MORE OR LESS TO THE POINT OF BEGINNING CONTAINING AS A WHOLE 6.75 MORE OR LESS ACRES OF LAND ALL AS SHOWN HEREON. SUBJECT TO AND TOGETHER WITH PRIVATE ROAD AND UTILITY EASEMENTS AS SHOWN.

THE ABOVE DESCRIBED TRACT OF LAND IS TO BE KNOWN AND DESIGNATED AS EMERALD ESTATES, LINCOLN COUNTY, MONTANA.

HEREBY CERTIFY THAT THE PURPOSE OF THIS DIVISION OF LAND (REMAINDER) IS TO CREATE A PARCEL OF LAND FOR AGRICULTURAL OR PASTURE USE AND THAT NO STRUCTURE REQUIRING WATER OR SEWAGE FACILITIES HAS BEEN OR WILL BE ERECTED OR UTILIZED ON THE PARCEL CREATED; THE PARTY. TO THE TRANSACTION HAS ENTERED A COVENANT RUNNING WITH THE LAND AND REVOCABLE ONLY BY THE GOVERNING BODY AND THE PROPERTY OWNER THAT THE LAND WILL REMAIN IN AGRICULTURAL USE. THEREFORE, THIS DIVISION IS EXEMPT FROM REVIEW BY THE DEPARTMENT OF HEALTH AND ENVIRONMENTAL SCIENCES PURSUANT TO ARM 16.16.605(1)(H). ANY CHANGE IN LAND USE SUBJECTS THIS DIVISION OF LAND TO REVIEW UNDER THE PROVISIONS OF LAND TO REVIEW UNDER THE PROVISIONS OF THE SANITATION IN SUBOLVISIONS ACT.

COUNTRY OF CANADA PROVINCE OF ALBERTA

ON THIS 2 DAY OF SONTEMBER, 19 94, BEFORE ME, THE UNDERSIGNED, A NOTARY PUBLIC FOR THE PROVINCE OF ALBERTA, PERSONALLY APPEARED LENORD STEUENS AN AUTHORIZED REPRESENTATIVE OF EMERALD ESTATES, INC., AND KNOWN TO ME TO BE THE PERSON WHOSE NAME IS SUBSCRIBED TO THE FOREGOING INSTRUMENT, AND ACKNOWLEDGED TO ME THAT HE SHE EXECUTED THE SAME.

IN WITNESS WHEREOF, I HAVE HEREUNTO SET MY HAND AND AFFIXED MY NOTARIAL SEAL THE DAY AND YEAR FIRST ABOVE WRITTEN.

EXPIRE

HOTARY PUBLIC FOR THE PROVINCE & ALBORTA RESIDING AT CALGARY ALBERTA MY COMMISSION EXPIRES My COMMISSION IS HELD AT the PLEASURE HER MAZESTY the QUEEN a doES NOT

> HAROLD R. VICKERS Barrister & Solicitor **202**5 Dankers Hall CALC. C. ALBERTA T2P 4J8

28 IRANE EX CATALITY HOMEN'S TAKEN'S

FINAL SUBDIVISION PLAT OF EMERALD ESTATES

NW 1/4 and Gov't Lot 1, Sec. 16, T34N R25W, P.M., M., Lincoln County, Montana

THE DRIVING SURFACE IS APPROXIMATELY 16 ft. CONSTRUCTION

CERTIFICATE OF COL	JNTY COMMISSIONERS
WE, THE UNDERSIGNED, NOEL E. WILLIAMS COMMISSIONERS OF LINCOLN COUNTY, MONTANA AND AND RECORDER OF SAID COUNTY DO HEREBY CERTIFY THE ESTATES, LINCOLN COUNTY, MONTANA HAS BEEN SUBMIT OF LINCOLN COUNTY, MONTANA FOR EXAMINATION AND HAND WAS APPROVED BY THEM AT THEIR REGULAR MEETIN AND WAS APPROVED BY THEM AT THEIR REGULAR MEETIN THE STATES OF THE STAT	TTED TO THE BOARD OF COUNTY COMMISSIONERS AS BEEN FOUND BY THEM TO CONFORM TO LAW
CHAIRPERSON, BOARD OF COUNTY COMMISSIONERS LINCOLN COUNTY, MONTANA	COUNTY CLERK AND BEFORDER LINCOLN COUNTY, MONTANA
CERTIFICATE OF S	SUR V EY OR
HEREBY CERTIFY THAT PHYSICAL ACCESS TO ALL LOT	S WITHIN THIS SUBDIVISION IS PROVIDED


REGISTRATION No. 7328


I HEREBY CERTIFY THAT ALL REAL PROPERTY TAXES AND SPECIAL ASSESSMENTS ASSESSED AND LEVIED ON THE LAND TO BE DIVIDED HAVE BEEN PAID.

REASURER, LINCOLN COUNTY. MONTANA

STATE OF MONTANA

SHEET I OF 3 P.F. No. 5232

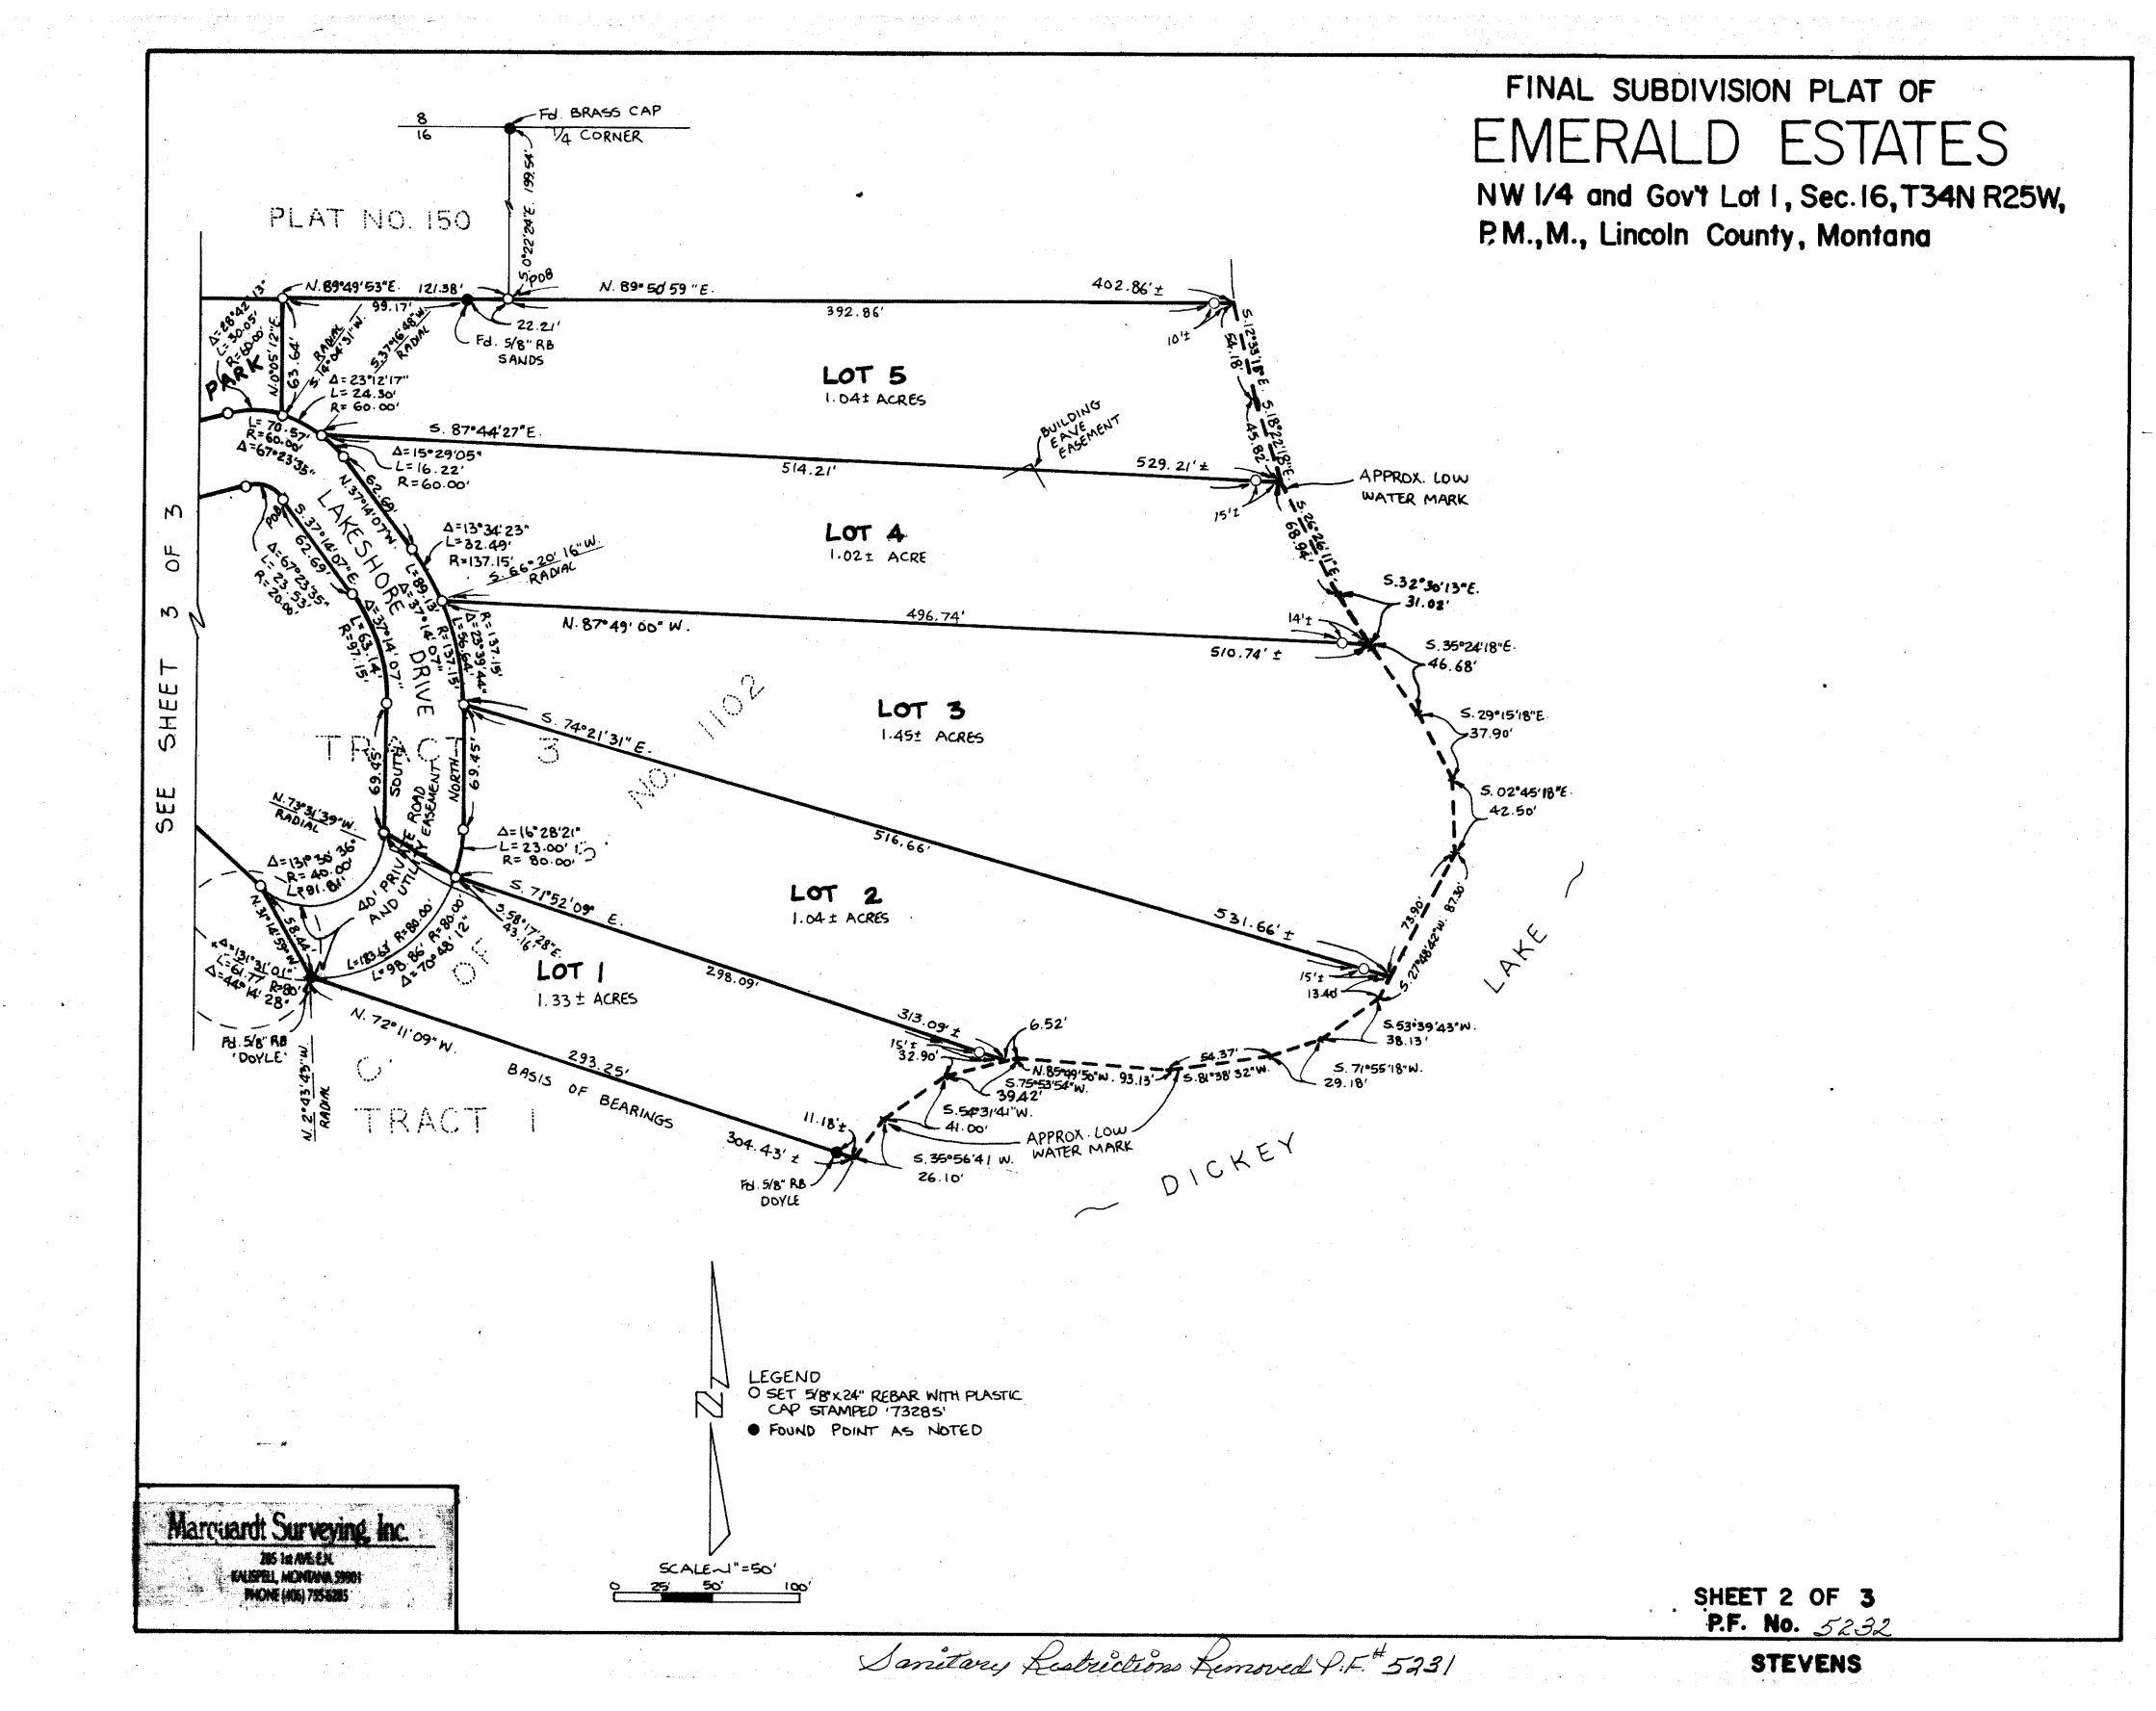

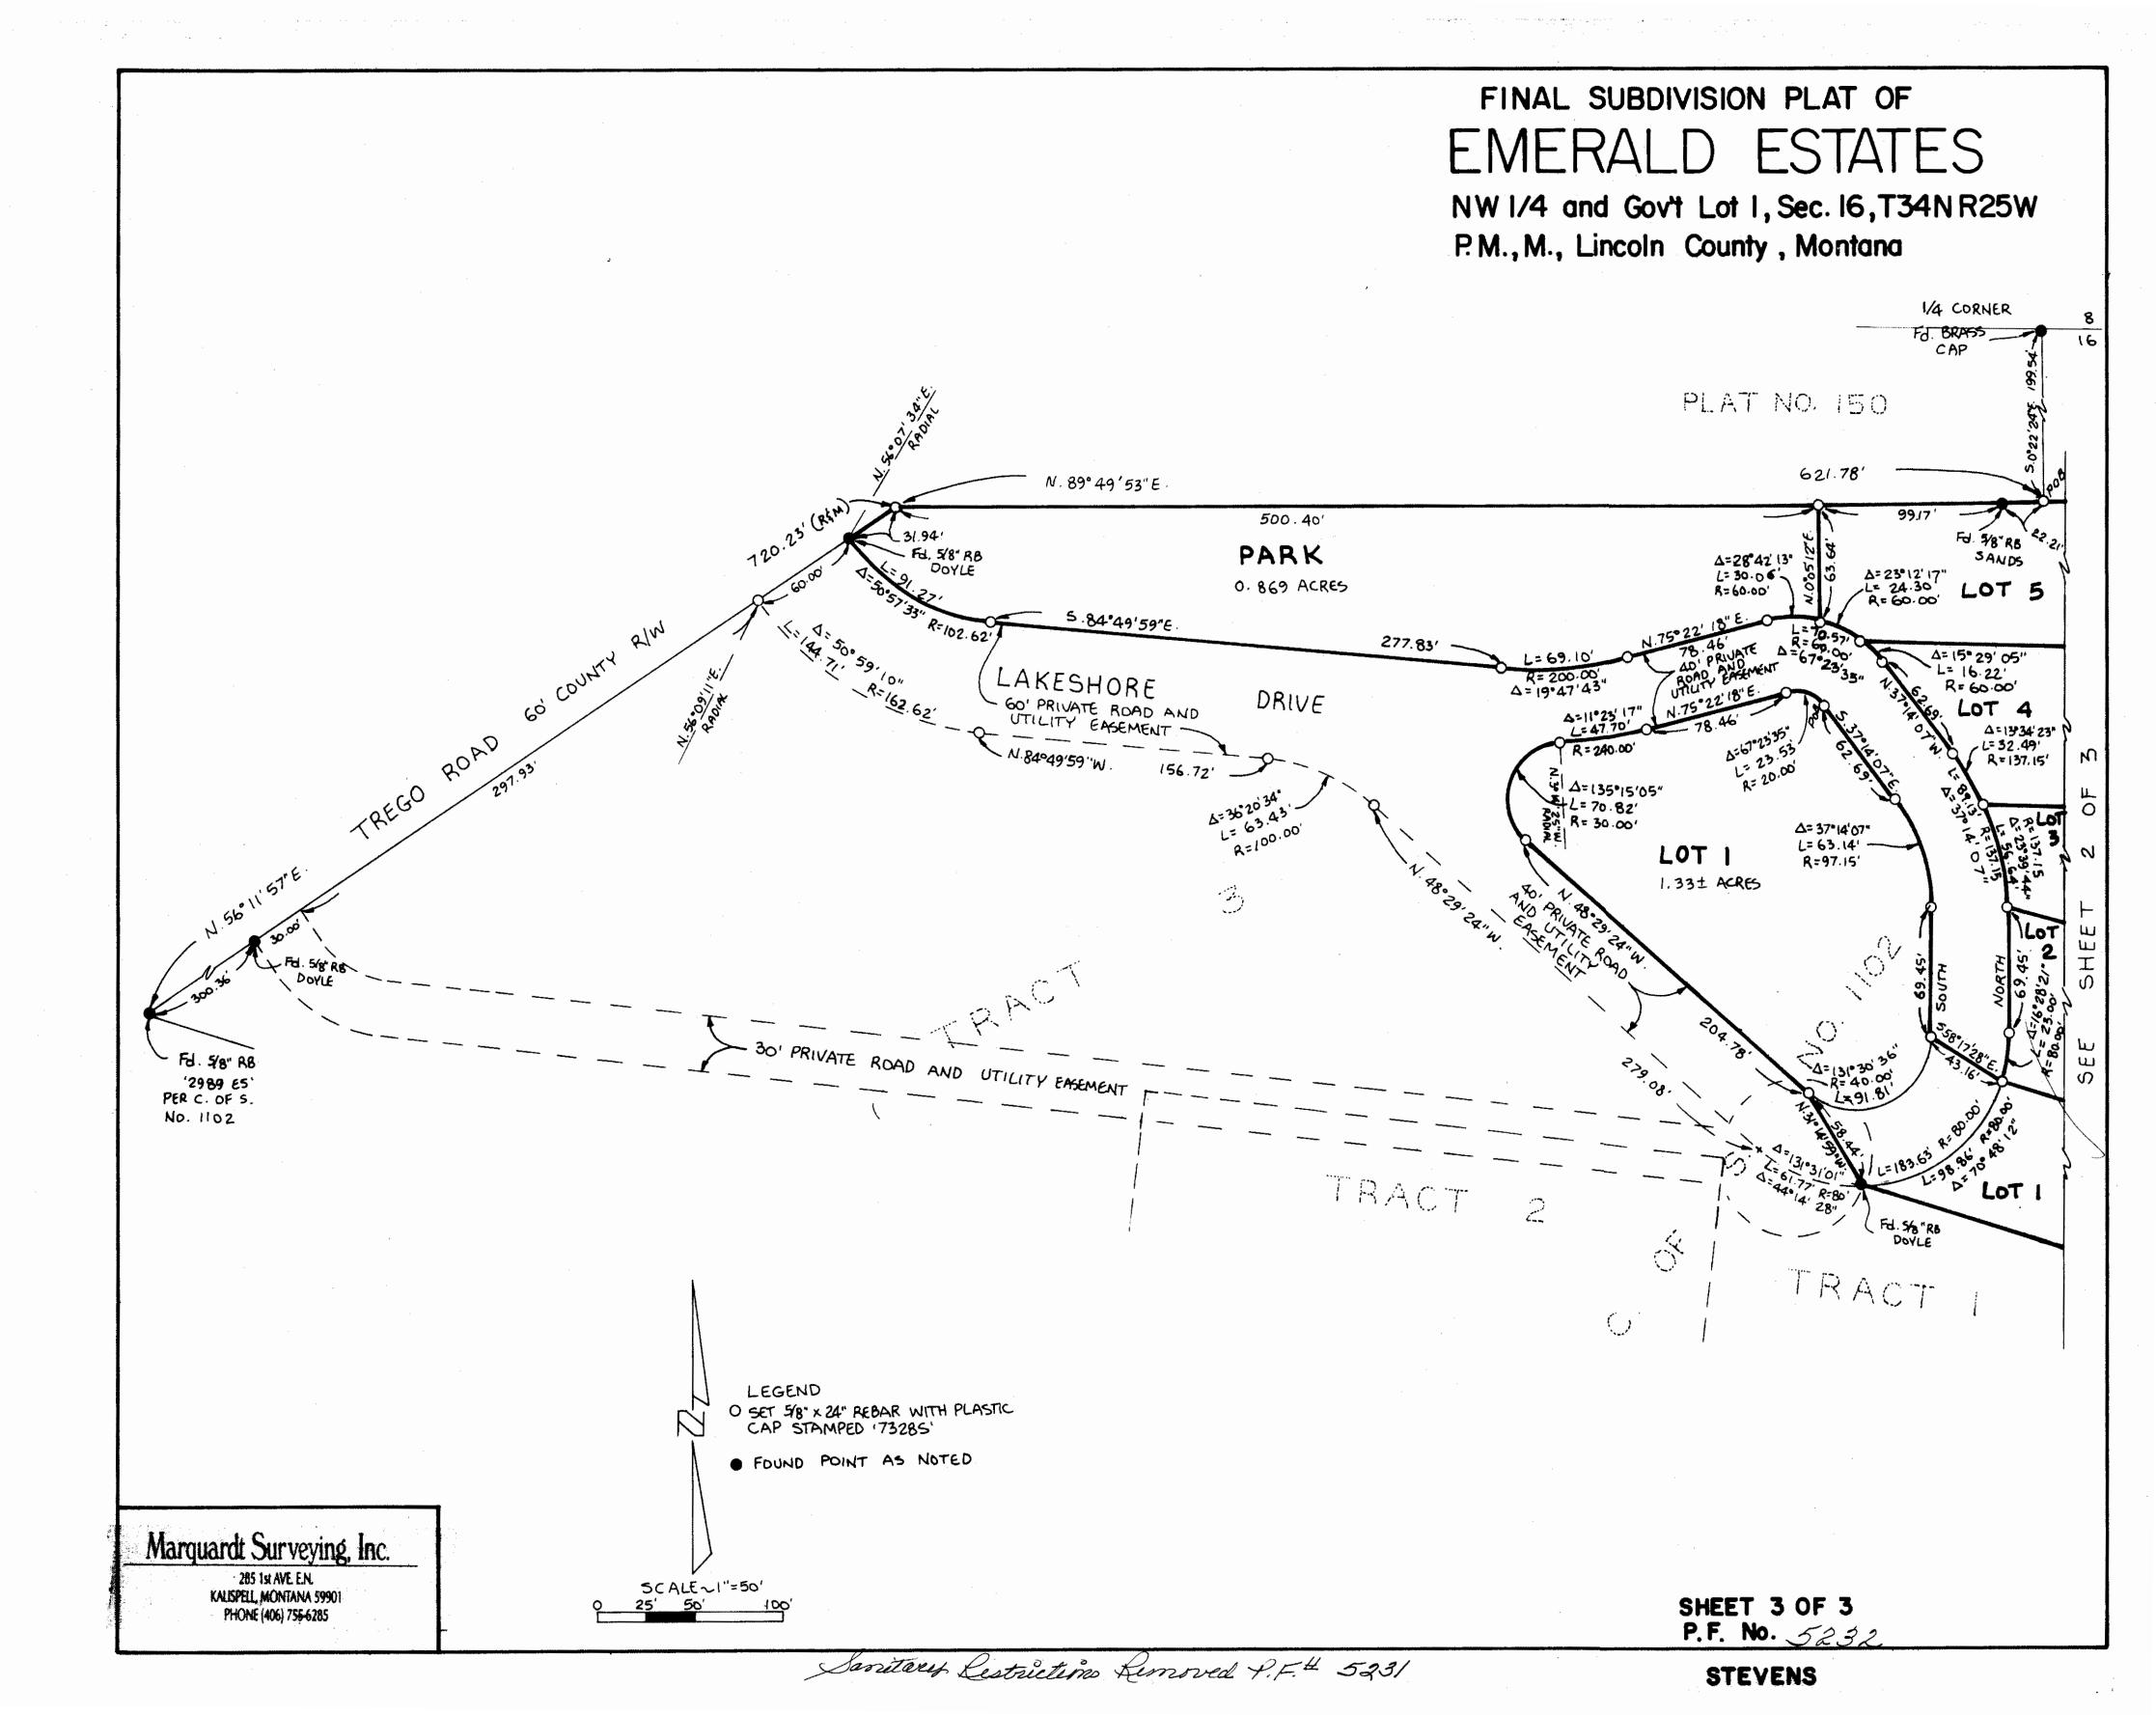

Final Subdivision Plat of EMERALD OVERLOOK Being an Amended Subdivision Plat of Lot 1, Colgrove No. 1 SW 1/4, Section 15, T36N R26W, P.M., M. **Lincoln County, Montana**

OWNERS:

BRIAN L. & DIXIE L. LINNELL

DATE:

Sept 18, 2002

LEGEND


FOUND 5/8" RÉBAR WITH PLASTIC CAP STAMPED 7328 S

SET TX24" REBAR WITH PLASTIC CAP STAMPED 7328 S

FOUND 1/4 CORNER AS NOTED

FOUND 5/8" REBAR WITH PLASTIC CAP STAMPED 7328 S FOR SECTION CORNER

New	LINE-TABLE					
Header	LINE	LENGTH	BEARING			
N/A	L1	147.60	S48°16'23"W			
N/A	L2	28.11	S42°00'22"W			
N/A	<i>L3</i>	17.13	N83°36'40"W			
N/A	L4	31.46	\$35°50'33"W			
N/A	L5	45.22	\$72°30'03"W			
N/A	L6	27.31	S48°28'55"W			
N/A	L7	70.87	S77°02'30"W			
N/A	L8	48,13	S35°52'59"W			
N/A	L9	44.97	S05°01'46"W			
N/A	L10	75.55	S02°49'43"E			
N/A	L11	19.81	N60°42'58"E			

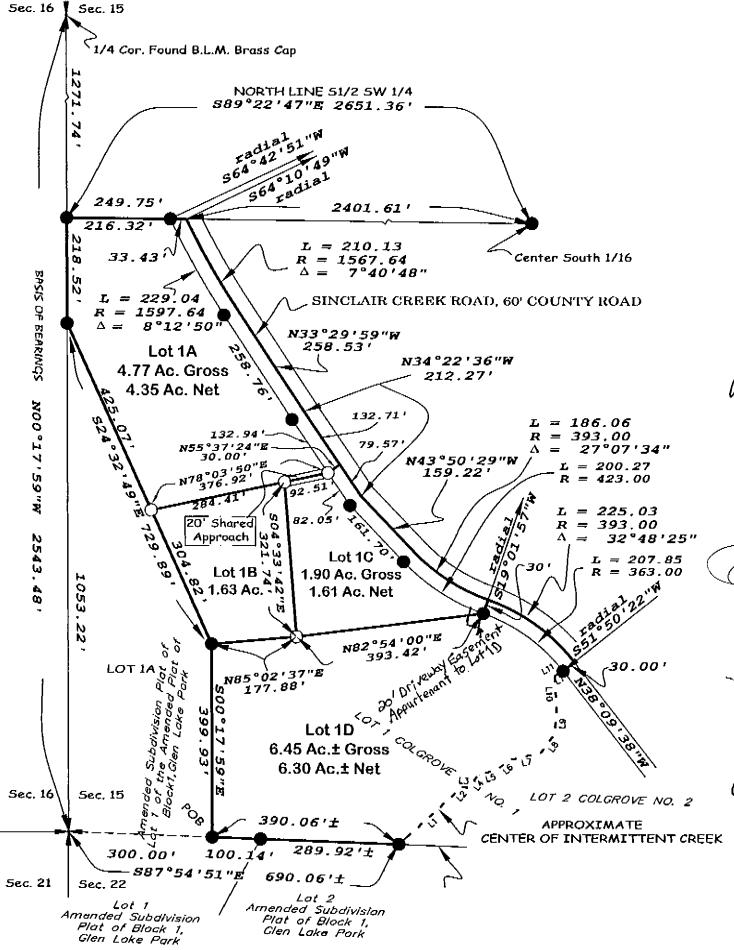

Certificate of Dedication

We, BRIAN L. LINNELL & DIXIE L. LINNELL, the undersigned property owners, do hereby certify that we have caused to be surveyed, subdivided and platted into lots as shown by the plat and Certificate of Survey hereunto included, the following described tract of land, to-wit:

Lot 1, Colgrove No. 1 in the Southwest 1/4, Section 15, Township 36 North, Range 26 West, P.M., M., Lincoln County, Montana containing 14.75 more or less acres of land all as shown hereon.

Subject to easements of record. Subject to and together with easements as shown hereon.

EMERALD OVERLOOK, Lincoln County, Montana.

We hereby certify that physical and legal access to all lots within this subdivision is provided by Sinclair Creek Road, & private road per Section 76-3-608(3)(d), MCA.

BRIAN L. LINNELL

CERTIFICATE OF COUNTY COMMISSIONERS

We, The undersigned, _____, Chairperson of the Board of County Commissioners of Lincoln County, Montana and ______, County Clerk and Recorder of said county do hereby certify that this accompanying plat of EMERALD OVERLOOK, Lincoln County, Montana has been submitted to the Board of County Commissioners of Lincoln County, Montana for examination and has been found by them to conform to law and is hereby approved. Parkland Dedication is exempt per Section 76-3-621(3)(a), MCA.

day of ____ Oct_ 2003

Enairperson Board of County Commissioners Lincoln County, Montana

Examining Land Surveyor Registration No. 4130

CERTIFICATE OF SURVEYOR

Registration No. 7328 s

Lincoln County, Montana

^ah. Wester

4130 S

MARQUARDI 7328 LS POISTER O

I hereby certify that all real property taxes and special assessments assessed and levied on the land to be divided have been paid.

Dated the 3 day of 0.70 0.4 200 5.

Levi a Miller & Jone & Hetrite)
Treasurer, Lincoln County, Montana Deputy

STATE OF MONTANA County of Lincoln

Francie Lennes

Instrument Record No. /7/2.32

Date: SEPT 18, 2002


Fleld Crew: PENDING Revision Date: July 7, 2003

Project Name: colgrove-sub phase 3 Project Number: 02-292 Drawn By: SHERM Filename: working

Doc + 17/229

arguardt& tel: (406) 755-6285 fax: (406) 755-3055 Kalispell, Mt 59901

Sanitary Castrictions Removed P.F. 7428 Platting Certificale p.F. 7429 Notional Weed Plan p.F. 7430 DOC 17/230 DOC+ 171231

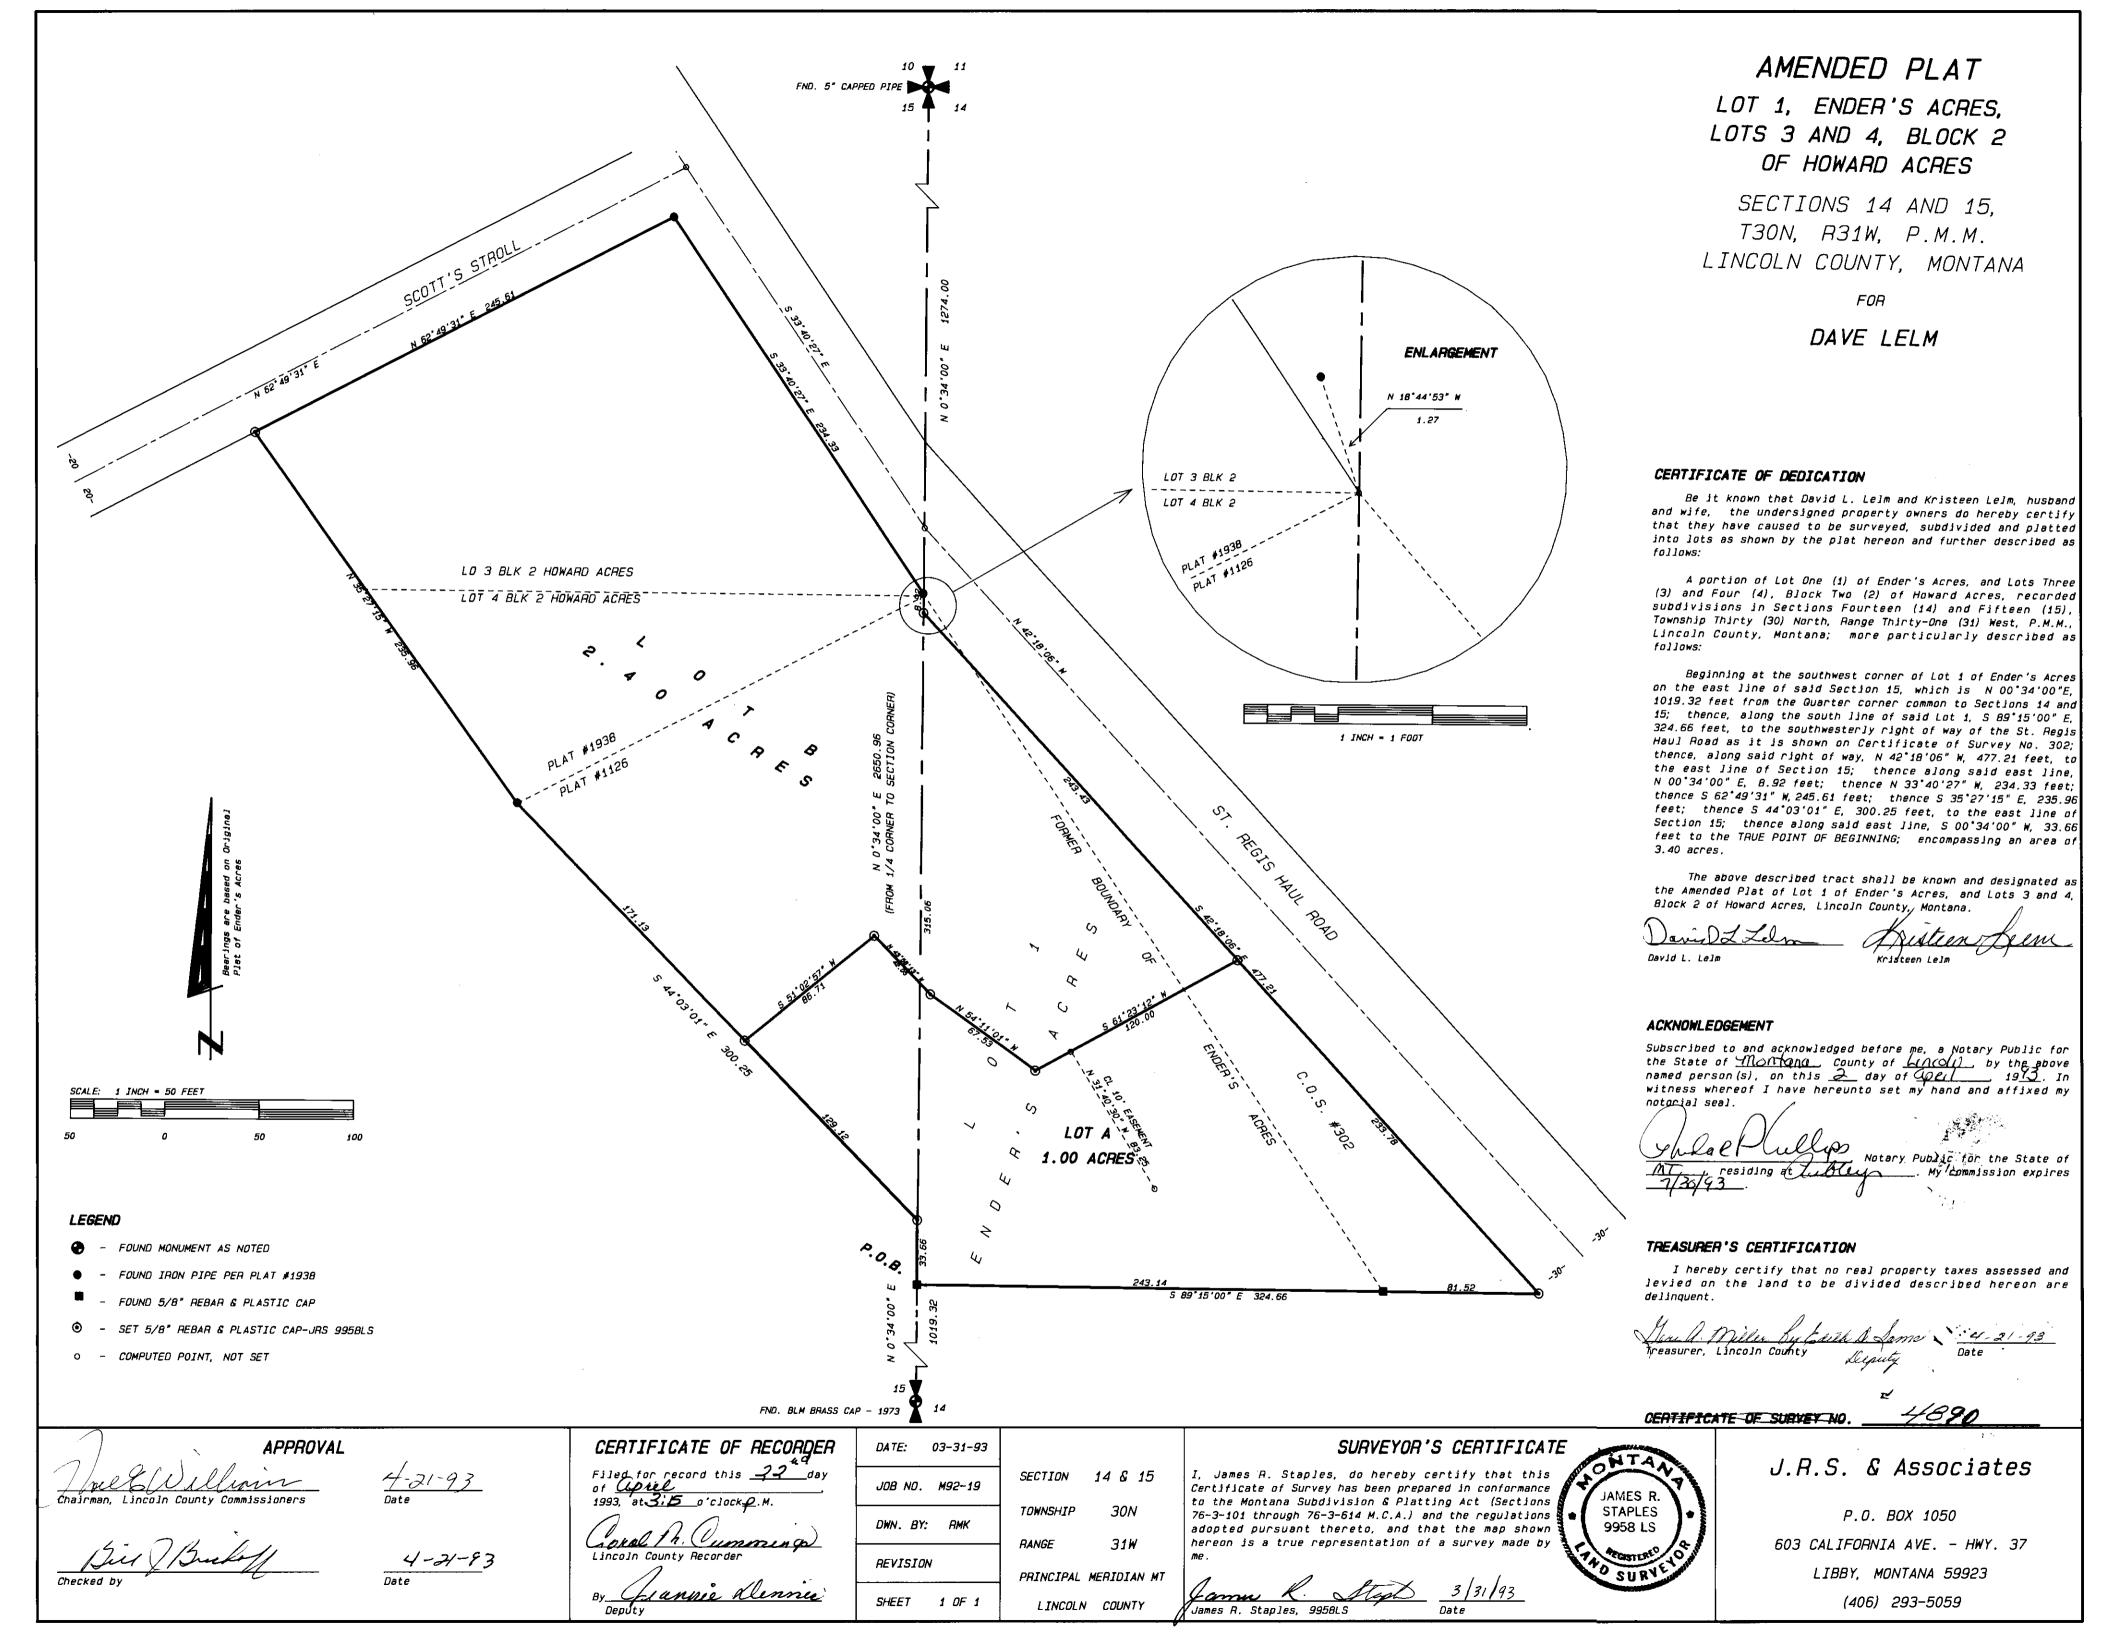

CERTIFICATE OF DEDICATION

I George J. Enders of the County of Lincoln State of Montana, do hereby certify that I have caused to be surveyed and subdivided into lote, blocks and streets as shown on the Certificate of Survey hereunto annexed the following tract of land to-wit, beginning at the intersection of the Westerly boundary of the N We of Section 14 Township 30N Range 31 W of M.P.N. with the Southerly boundary of J. Neals Lumber Company's Right-of-way, said point being 1274 feet south of the northwest corner of said section 14, Thence southerly along the Westerly boundary of said section 1158.9 feet more or less to the Northerly boundary of Highway No. 2, thence S 27° 23'E 246.5 more or less to the Southerly boundary of the NWs of said Section 14, thence Easterly along said southerly boundary 812.3 more or less to the Westerly boundary of J. Neals Right-of-way, thence N 33° 27'W 1653 feet more or less to the point of beginning: Said subdivision to be known and designated as Enders Acres, and the land included in all streets, shown on the annexed plat is hereby granted and donated to the public 14.63 peres

STATE OF MONTANA COUNTY OF LINCOLN

: 1952 A. D. before me a Notary Public in and for the State of Montana, personally appeared George J. Enders known to me to be the person whose name is subscribed to the foregoing certificate of Dedication and acknowledge to me that he executed the

In Witness whereof I have set my hand and affixed my Notarial Seal. Notary Public in and for the State of Montana, residing in Libby, Montana

CERTIFICATE OF COUNTY COMMISSIONERS

I, Austin E. Fraser Chairman of the Board of County Commissioners of the County of Lincoln State of Montand and of said board do hereby certify that at a meeting of said board held on the day of 1952 was examined and approved by the said Board of County Commissioners.

CERTIFICATE OF COUNTY SURVEYOR

I. Ira Miller, County Surveyor for Lincoln County, Montana do hereby certify that I have examined the plat and approve of the same.

Dated at Libby, Montana this 29th day of Dec. 1952 A. D.

CERTIFICATE OF SURVEY

I, T. A. Taschereau, a competent surveyor do hereby solemnly swear that between the 15th day of August 1951 and the 15th day of September 1951 I made a careful and accurate survey of the tract of land shown on the annexed plat, that said plat was made in strict accordance with said survey, that the dimensions of all lots, blocks, streets and parks and the courses shown thereon are correct to the best of my knowledge, that I set iron momments 1 " in diameter and 15 " long at the intersection of all boundary lines and indicated thus e on the plat, That said survey was made in strict accordance with Chapter 6 Title Revised Codes of the State of Montane.


Subscribed and sworm to before me this 12" day of Man Subscribed and sworm to before me this 12 day of 1952 A. D. Notary Public in and for the State of Montana, Residing in Kolispen Montana.

There County Clark
To County Mont.


PLAT

ENDER'S ACRES LINCOLN COUNTY MONTANA

Scale 1" 200'

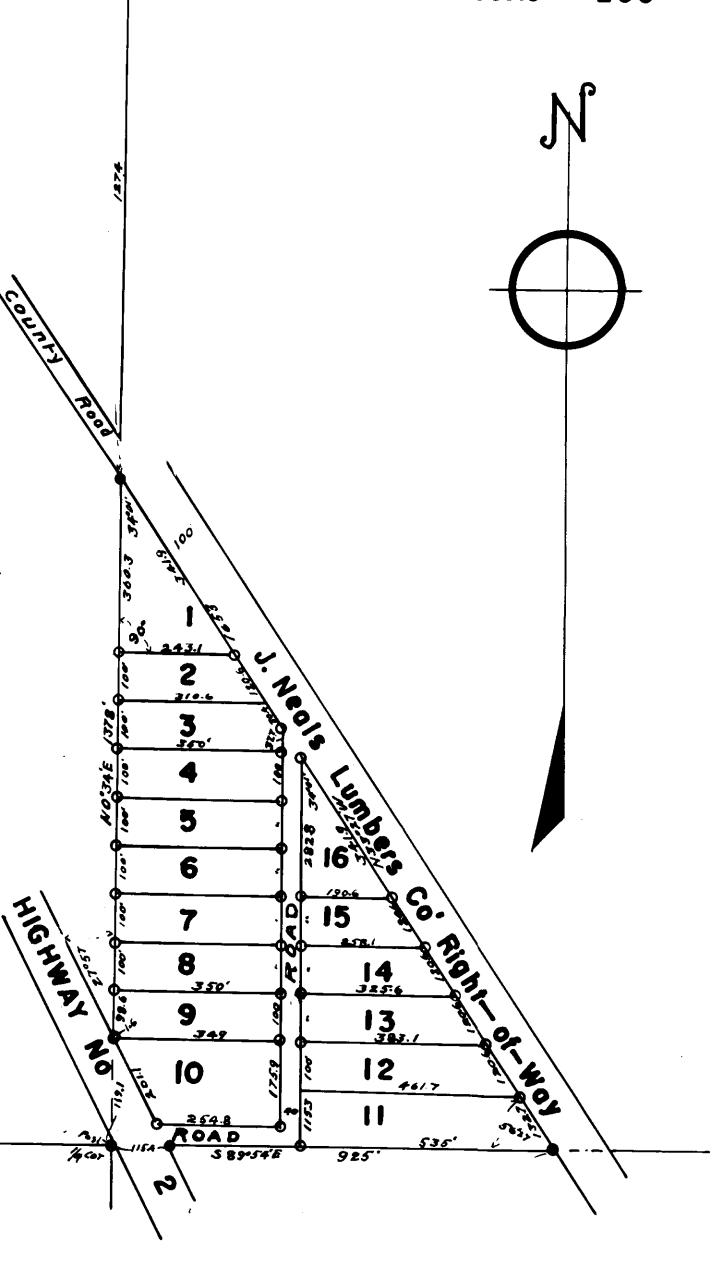

F. F. ~186 PLAT#2186

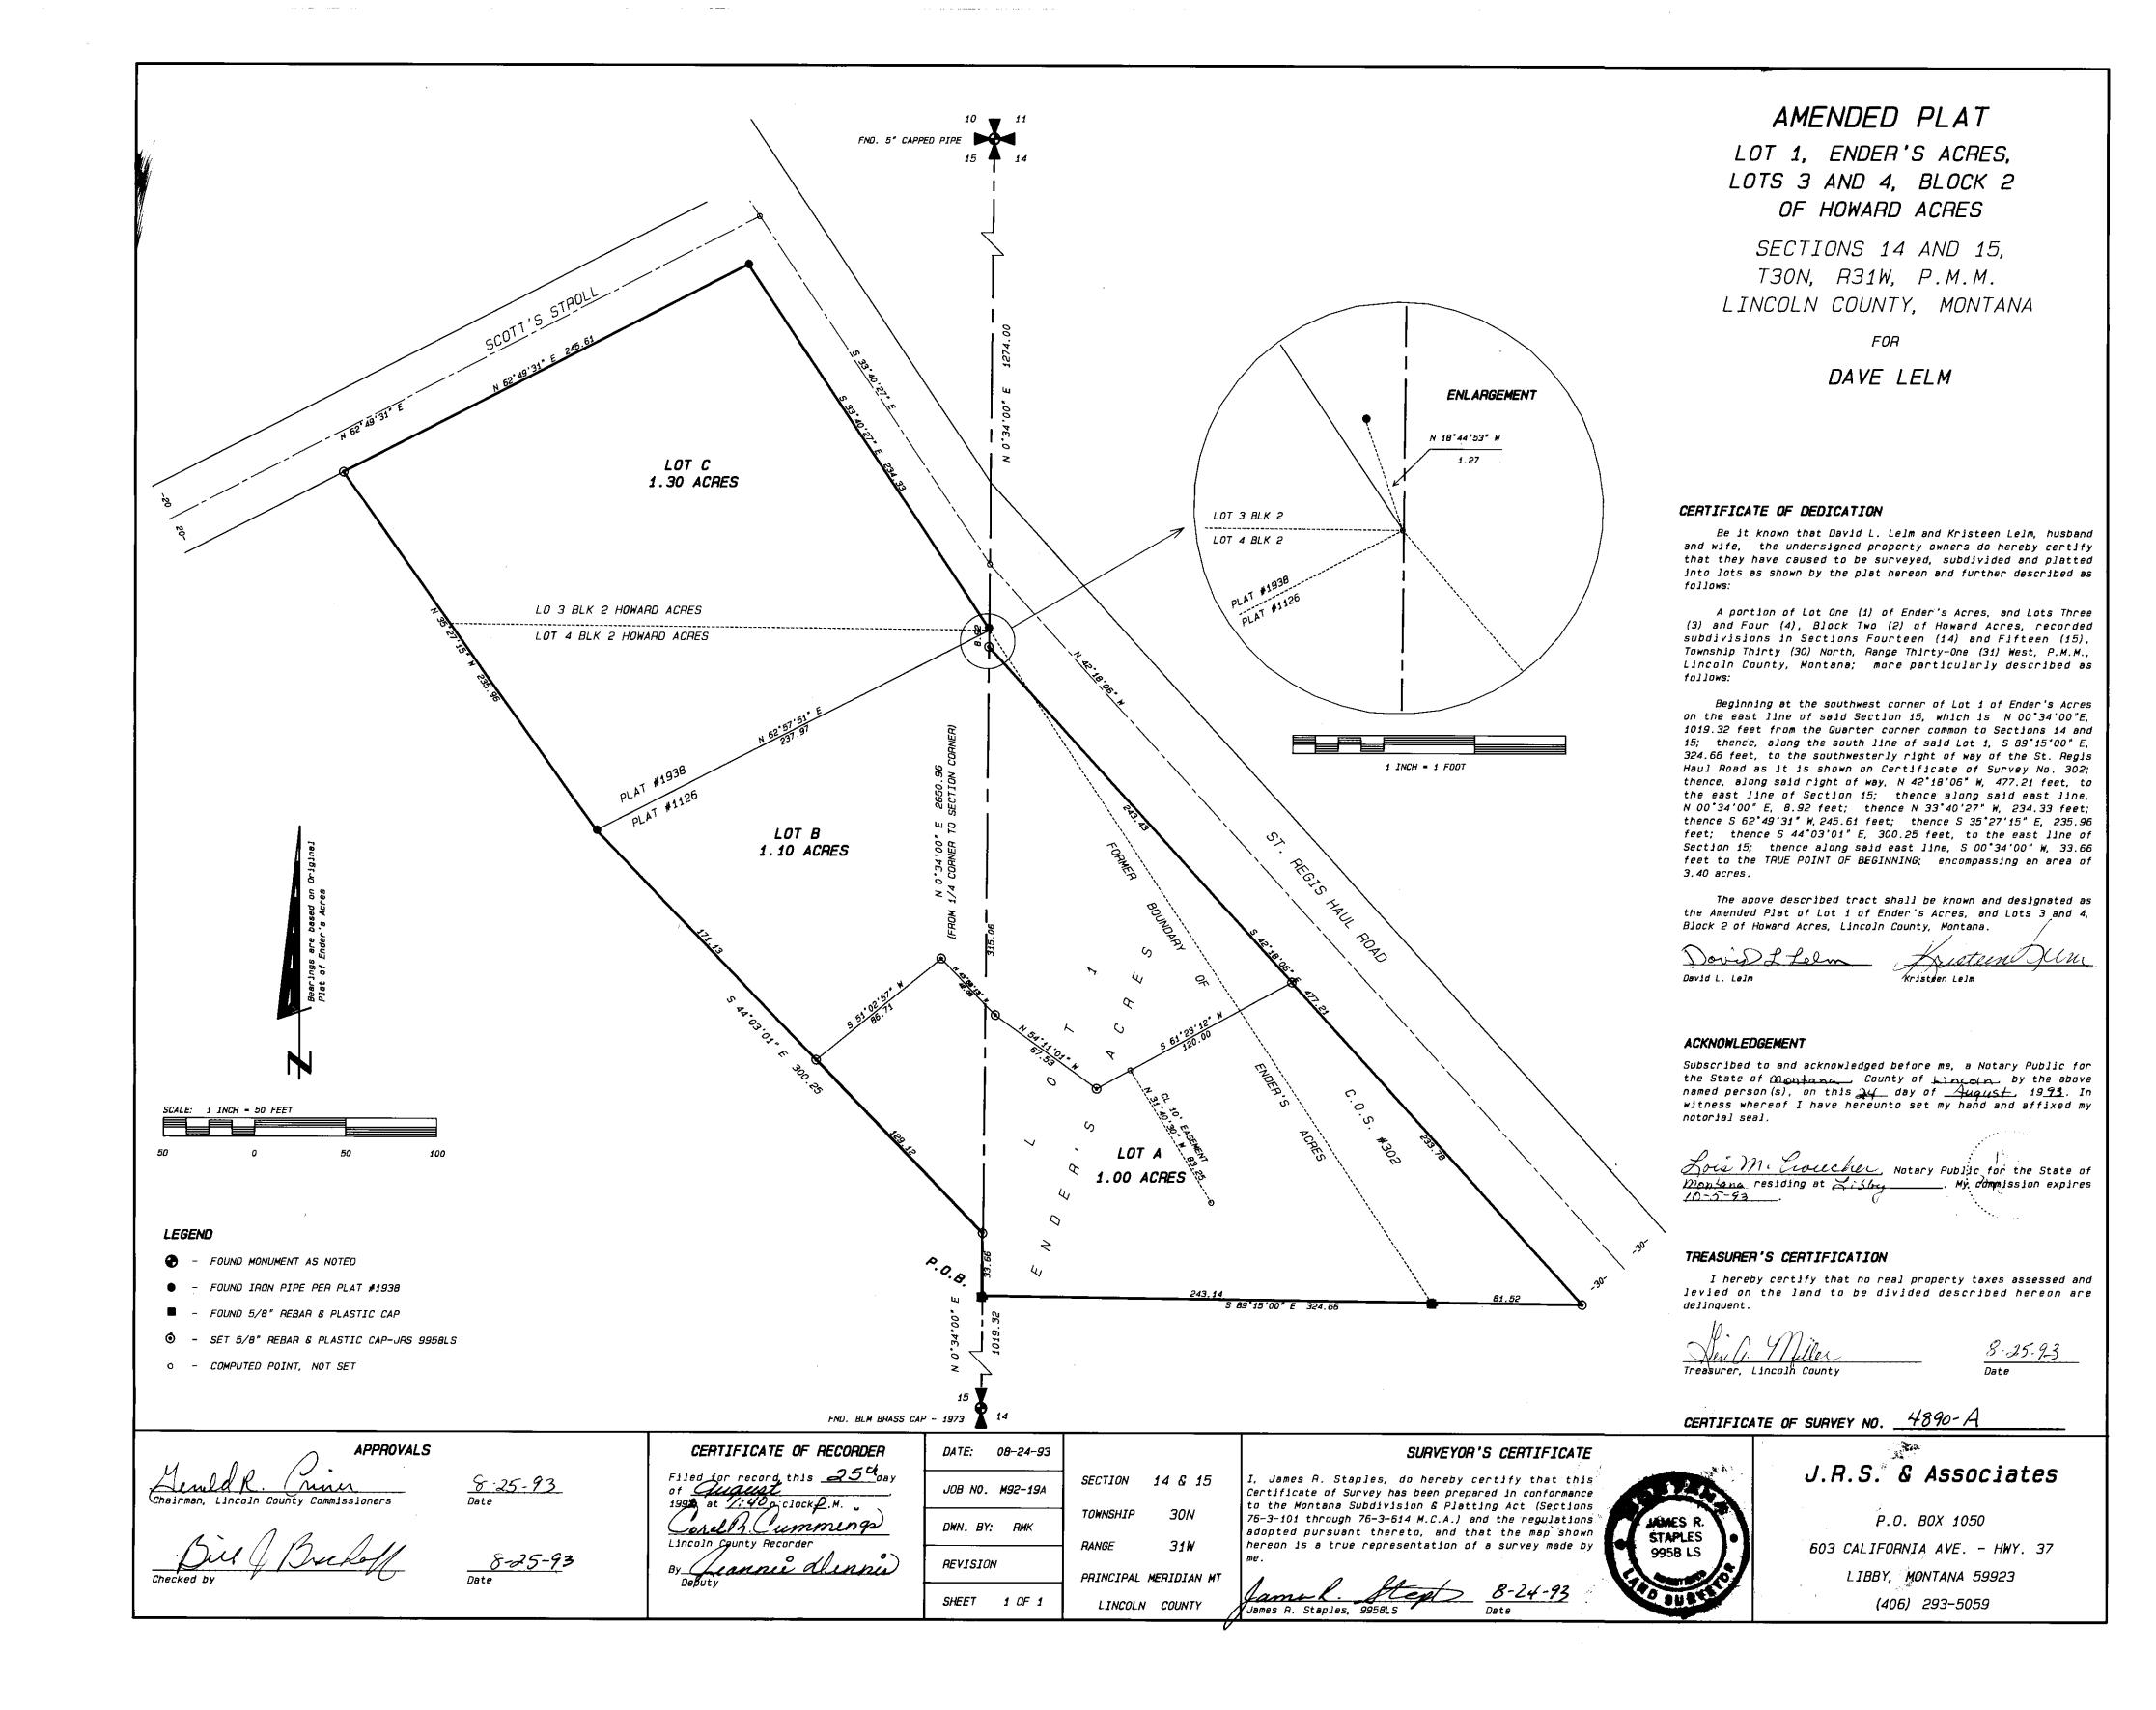


ENGLISH'S AMENDED PLAT OF LOTS 16 AND 17.

0 F

BLOCK 5, FIRST ADDITION TO WEST TROY.

LINCOLN COUNTY, MONTANA.

5.5. CRAIG, C.E. OCTOBER 1917. SCALE 25'=1".

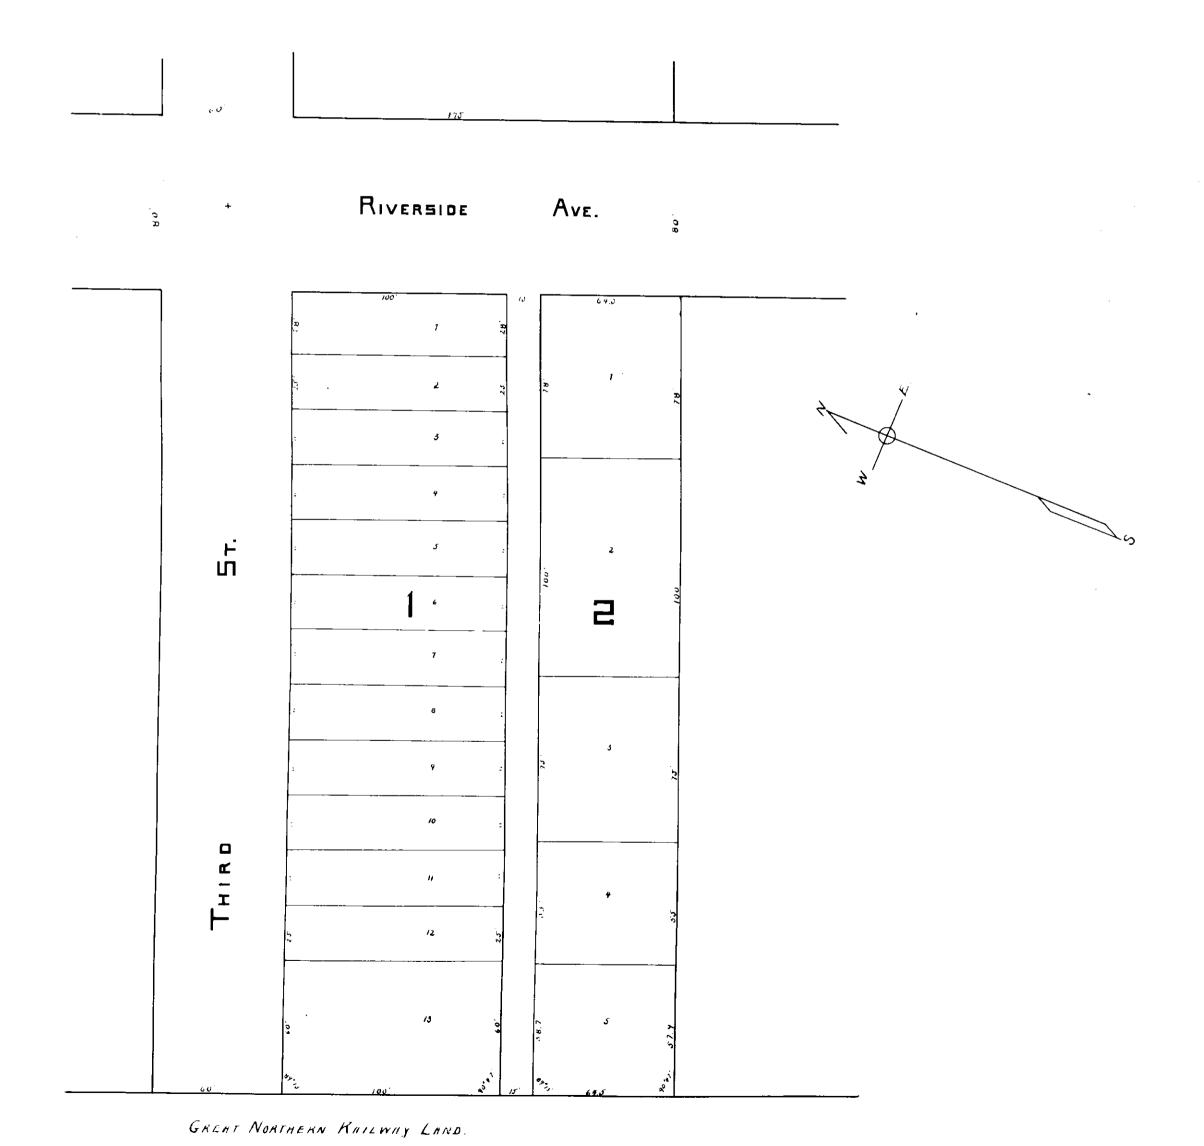

CERTIFICATE OF DEDICATION

STATE OF MONTANH S.S.

I, W. H. ENGLISH AND BELLE I. ENGLISH, HIS WIFE, DO HERLBY CEKTIFY THAT WE HAVE CAUSED TO BE SURVEYED, SUBDIVIDED AND PLATTED THIO LOTS, BLUCKS, STREETS, AVENUE AND HLLEYS, HS SHOWN BY THE ACCOMPANYING PLAT AND CERTIFICATE. OF SURVEY, HEREUNIO HANEXED, THE FOLLOWING TRACT OF CHIND TOWIT; LOTIT AND THAT PORTION OF LOTIGED BETWEEN THIRD STREET AND SHID LOTIT, HILL IN BLOCKS OF FIRST ADDITION TO WEST TRUY. THE SHID ATTENDED OF BLOCKS, THAT TO BE KNOWN AND DESIGNATED AS ENGLISH'S ATTENDED PLAT OF LUTS 16 AND 17, OF BLOCKS, THAT HODITION TO WEST TROY, LINCOLN COUNTY, MONTANA, AND THE LAND INCLUDED IN HELSTREETS. HEREBY GRANTED HAND DITTIC ATED TO THE USE OF THE PUBLIC FOREVER.

IN WITNESS WHERFOF WE HAVE HEREUNTO SET OUR HANDS HAN SEAL THIS 29" DAY OF OCTOBER H.D. 1917.

W. H ENGLISH
SENI
BELLE! ENGLISH

STATE OF MONTANA S.S.

ON THIS 24th DHY OF OLTUMEN A.D. 1917, BEFOREME EARL B. HMGELL, II NOTHRY PUBLIC FOR THE STATE OF MONTANII, PERSONALLY APPEARED W.H. ENGLISH HIND BELLE I ENGLISH HIS WIFE, KNOWN TO ME TO BE THE PERSONS WHOSE NAMES HER SUBSCRIBED TO THE HBOVE CERTIFICATE OF DEDICATION AND ALKNOWLEDGED TO ME THAT THEY EXECUTED THE SHIME.

IN WITHESS WHEREOF LITHVE HEREUNTO SET MY HAND AND AFFIXED MY NOTATRAL SEAL THE DAY AND YEAR INTHIS CENTIFICATE FIRST ABOVE WRITTEN.

EHHL B. ANGELL

NOTARY PUBLIC FOR THE STATE OF MONTHAM.

RESIDING AT TROY, MONTANA.

NIY COMMISSION EXPIRES, MARCH 7, 1420.



ENGINEERS

CERTIFICATE

STATE OF MONTHNA S.S.

[, STANLEY S. CAHIG, ACIVIL ENGINEER AND SURVEYOR, DO HERI HY CERTIFY THAT BETWEEN THE IOTH AND II SH. DAYS OF OCTOBER 1417, I WINDLE II CAREFULL AND ACCURATE SURVEY OF THAT TRACT OF LIND EMBRACED IN ENGLISH'S AMENDED PLAF OF LOTS IC HND17, BLOCK S OF FIRST ADDITION TO WEST TROY, AS SNOWN BY THE ANNEXED IN ALL THAT SUCH SURVEY WAS MADE IN COMFORMITY WITH SECTIONS 3415 TO 3478, OF THE REVISED CODES OF MONTHMA, AND ACTS HIML NOATORY THERETO, THAT LEGAL MONUMENTS WERE SET AT THE INTERSECTIONS OF THE CENTRE LINES OF ALL STREETS, AND AVENUES, AS SHOWN ON THE HANEXED PLAT, MARKED THUS; +

STANLEY S. CRHILL.

SUBSCRIBED AND SWORN TO BEFORE ME THIS 5 DAY OF NOVEMBER H.D. 1417
M.D. ROWLHND.

NOTARY PUBLIC FOR THE STATE OF HIGHTANA.
RESIDING AT LIBBY, MONTANA
MY COMMISSION EXPIRES DECEMBER 29, 1919.



TOWN COUNCIL CERTIFICATE OF APPROVAL

STATE OF MONTANA S.S.

THIS IS TO CERTIFY THAT HE MILETING OF THE TOWN COUNCIL OF THE FOWN OF TROY. MONTHMA, DUTY CALL DIEND HIS EIHBLED, THE FURGOING PLAT WAS PRESENTED TO AND EXHIMINED BY SAID COUNCIL, HAD IT THERE UPON HE SAID MIETTING. HAPPENRING TO SAID COUNCIL, THAT HELD IT THE REQUIREMENTS OF THE LAW IN REGIRED FREED HAS BEEN COMPLIED WITH. THE SAID IT WAS THE REUPON MY SAID COUNCIL, BY RESOLUTION DULY PASSED HAD BY SAID COUNCIL BYFROVED AND THE OFFER OF DELICATION. THE REIN CONTINUED AND SETTOURTH IN CERTIFICATE OF DELICATION.

ACCOMPRHYING SAID PLAT WAS ACCEPTED BY SHID COUNCIL THIS SOTH DAY OF

V.A. SHIHER TOWN CLERK

H. D. WILLIAMS.
MINYOR
GRAHAM FLITCALA
TOWN HITORNEY.

COMMISSIONERS CERTIFICATE OF APPROVAL

COUNTY OF LINCOLN 3.3.

WE, JOHN M. HOBERTS, C. T. YOUNG HAD F LARL WILLIAMS. THE BUHRD OF COUNTY COMMISSIONERS OF THE SAID LINCOLN COUNTY, INTHI SINT OF PLOT INNI, DO HERE BY CERTIFY, THAT THE MANEXED PLAT OF ENGLISH'S HIMENDED FLAT, DE LOIS 16 HAD 17, BLOCK 5, FIRST ADDITION TO WIST TROY, WAS EXAMINED AND AFTROVED BY US ON THE CIR DRY OF NOVEMBER 1917.

LOUIS & KLENCK COUNTY CLERK C. T. YOUNG

F. EHKL WILLHIMS

J.J. M. IKHULI COUNTY SURVIYOR AMENDED PLAT: OF ERICKSON'S PLAT A PART OF TRACT 13, ERICKSON'S PLOT OF PLAT #49 IN THE NORTH 1/2 OF THE SE 1/4 OF SECTION 32 TWP31N., R31W., PMM. BOUNDARY ADJUSTMENT AND RETRACEMENT TAX CERTIFICATION FOR: WILLIS E, KIER DATE: OCTOBER 1993 Treasurer, Lincoln County, Montana DESCRIPTION OF LOT "A"

PLAT #49

I hereby certify that no real property tax assessed and levied on the land to be divided are delinquent Dated this 22 nd day of 19923

A tract of land being a part of Lots 4, 5, and 6, Tract 13 of Erickson's Plat, as shown on Plat 49, within Section 32, Twp. 31 N. F. 31 W. P.M.M.

Twp. 31 N. F. 31 W, P.M.M.

Beginning at the southeast corner of that tract of land described per Book 117 Page 312, Lincoln County Records, which point lies 220.00 feet S 54°30′53" E from the northwest corner of said Tract 13 per Plat 49, Ericksom's Plat, also on the southwesterly Right-of-Way line of U.S. Highway 2; thence, from said point of beginning along the southerly line of that tract of land described per Book 117 Page 312, Lincoln County Records, the west line of said Lot 6, Tract 13 per Plat 49, Trickson's Plat; thence, along said east line and west line S 00°36′50" W 8.17 feet to a 5/3 inch dia. rebar capped: KED 4975 S; thence, 193.12 feet to a 5/8 inch dia. rebar capped: KED 4975 S located on the southwesterly Right-of-Way line of U.S. Highway 2 and the northeasterly line of Lot 4, Tract 13 per Plat Highway 2 and the northeasterly line of Lot 4, Tract 13 per Plat 49, Erickson's Plat; thence, N 54°30'58" W 4.61 feet to the point of beginning.

The above described tract contains .025 acres, 1089.00 square feet, more or less.

PURPOSE OF SURVEY/EXEMPTION CERTIFICATION

We hereby certify that the purpose of this survey is to relocate common boundaries between existing lots within a platted subdivision, that fewer than six lots are affected, and that no additional lots are hereby created. Therefore, this survey is exempt from review as a subdivision pursuant to Section 76-3-207(1)e, MCA. Furthermore, we hereby certify that the purpose of this division is to correct errors in construction where buildings (trailer porch, yard, and fence) may encroach on neighboring property. Therefore, this division is exempt from review by the Department of Health and Environmental Sciences pursuant to ARM 16.16.605(2)(b).

STATE OF MONTANA COUNTY OF LINCOLN

On this 20 day of Cotation, 1993 A.D., before me, a Notary Public in and for the State of Montana, personally appeared Rangly K. Knapp and and known to me to be the persons whose names are subscribed to the within instrument, and acknowledged to me that they executed the same, 10-1My Commission expires

10-22-93 DATE:


APPROVED:

Chairman, Lincoln County, Montana Commissioners

STATE OF MONTAN COUNTY OF LINCOLL

day of Od., 1993 A.D. at 9:300'clock A. M. County Clerk and recorder

AMENDED PLAT OF P.F. NO: 4981

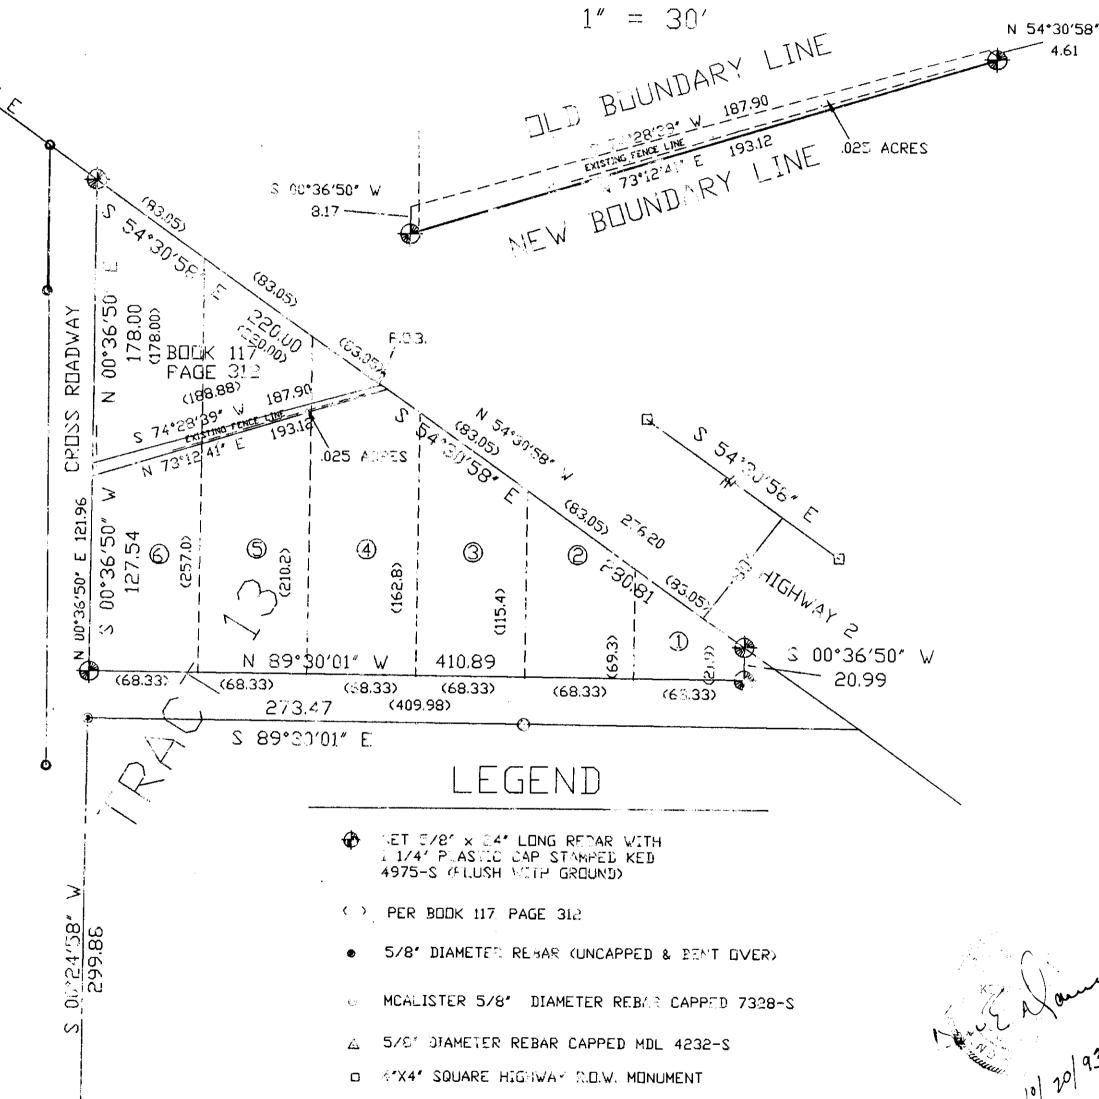

DAVIS SURVEYING INC.

RP4

TROY, MONTANA (406)295-5441

● FOUND 2" DIAMETER DRILL BIT

(IN FEET) 1 inch = 60 ft.

GRAPHIC SCALE

LINCOLN COUNTY, MONTANA

AMENDED PLAT OF LOTS 9, 10, 11, AND 12, TRACT 13, ERICKSONS PLOT OF SUBDIVISIONS LOCATED IN A DEDICATED AREA OF RIVERSIDE DRIVE

FOR: BILL HANLEY DATE: DEC. 1980 IN THE NORTH ONE HALF OF THE SOUTHEAST QUARTER OF SECTION 32, TOWNSHIP 31N, RANGE 31W, P.M.M.

PURPOSE OF SURVEY: BOUNDARY ADJUSTMENTS


STALE: 1"=50

821 LOUISIANA AVE.

KOOTENAI ENGINEERING INC.

LIBBY, MONTANA 59923

CIVIL ENGINEERING AND LAND SURVEYING

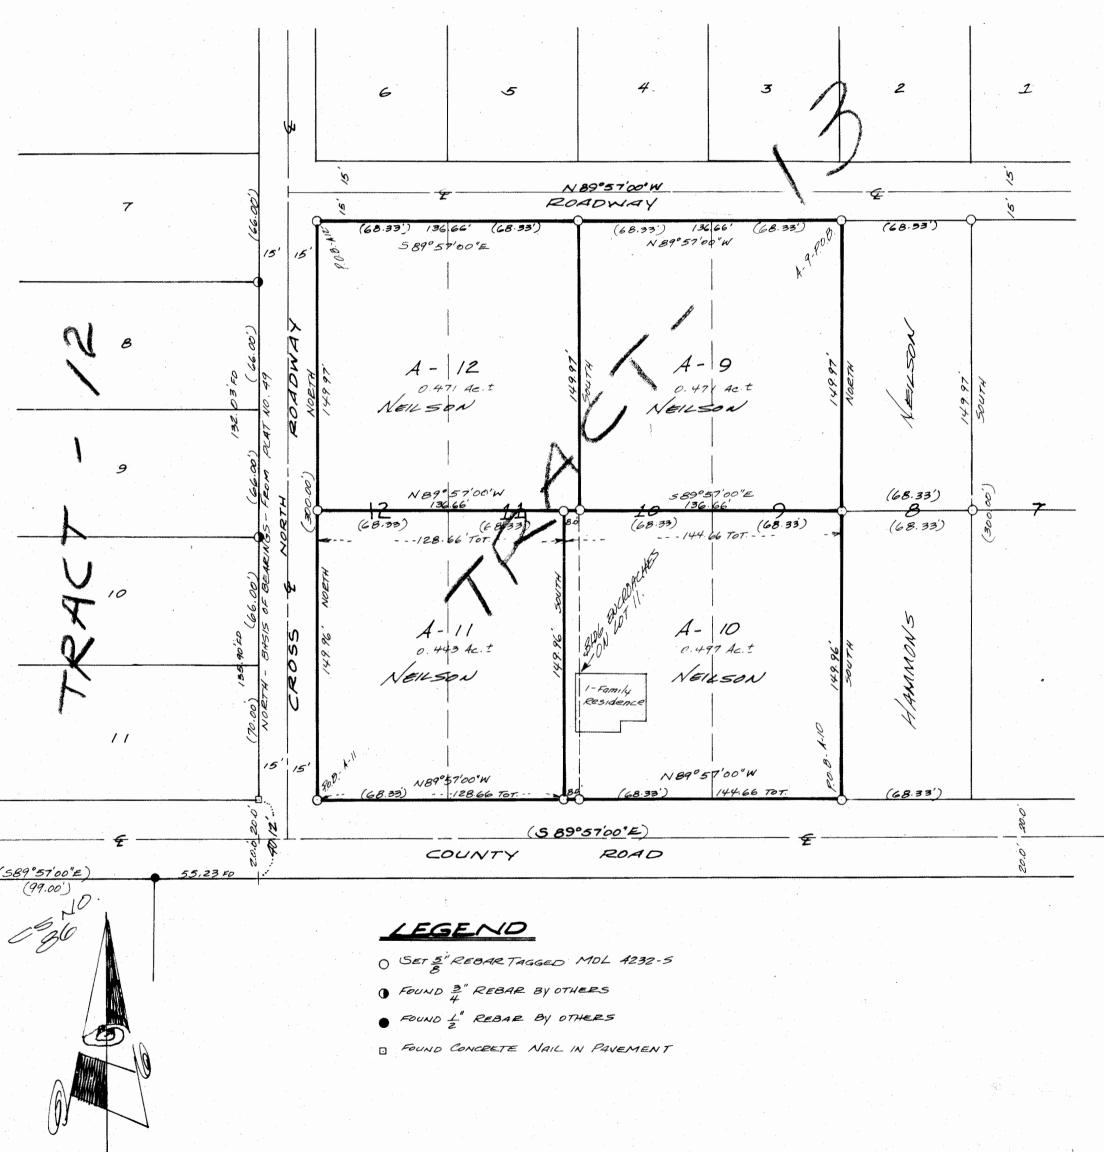

DESCRIPTION LOT A-9

being a portion of Lots 9 and 10 of Tract 13, Erickson's Plot of Sub-civisions. located in the N 1/2 of the SE 1/4 of Section 32, T31N, R31W, P.M.E.

beginning at a 5,8 inch rebar tagged MDL 4222-5, which marks the Northeast corner of Lot A-9, and is along the South right of way line of a 30.00 foot wide roadway; thence, along said right of way line N89°57'00" w 130.66 feet to a 5/8 inch rebar tagged MDL 4232-5; thence, leaving said right of way South 149.97 feet to a 5/8 inch rebar tagged MDL 4232-5; thence, 589°57'00"E 136.66 feet to a 5,8 inch rebar tagged MDL 4232-5; thence. North 149.97 feet to the Point of peginning.

This parcel contains 0.471 acres more or less.

DESCRIPTION LUT A-10

being a portion of Lots 9, 10 and 11 of Tract 13, Erickson's Plot of Sub-divisions, located in the N 1/2 of the SE 1/4 of Section 32, T31N, K31w, P.M.M.

Beginning at a 5/8 inch repar tagged MDL 42/2-5, which marks the Southeast corner of Lot A-10 and is along the North right of way line of a 40.00 foot wide county road; thence, along said right of way N89°57'00" w 144.66 feet to a 5/8 inch rebar tagged MDL 4232-5; thence, leaving aforementioned right of way North 149.96 feet to a 5/8 inch rebar tagged MDL 4232-5; thence, J89057'00"E 144.65 feet to a 5/8 inch rebar tagged MDL 4232-S; thence, South 149.96 feet to the Point of seginning.

This parcel contains 0.497 acres more or less.

LACCRIPTION LOT .-11

Being a portion of Lots 11 and 12, of Tract 13, Erickson's Plot of Sub-divisions, located in the N 1/2 of the Sk 1/4 of Section 32, T31N, R31W, P.M.M.

Beginning at a 5/8 inch repar tagged MDL 4232-5, which marks the Southwest corner of Lot A-11; thence, North 147.76 feet along the East right of way line of a 30.00 foot wide roadway to a 5/8 inch repar tagged MDL 4232-3; thence, leaving said right of way line 389°57'00"E 128.66 feet to a 5/8 inch rebar tagged MDL 4x32-5; thence, South 149.96 feet to a 5/8 inch rebar tagged Mul 4232-5, said point being along the North right of way line of a 40.00 foot wide county road; thence, along said right of way N89°57'00"W 128.66 feet to the Point of Beginning.

This parcel contains 0.443 acres more or less.

DESCRIPTION LOT A-12

oni roun or an la, of insatilly, Ariaksan's filot of Jub-alvisions, located in the N 1/2 of the SE 1/4 of Section 32, T31N, R31W, P.M.M.

beginning at a 5/8 inch rebar tagged MDL 4232-5, which marks the Northwest corner of Lot A-12; thence, 389°57'00"E 136.66 feet along a 30.00 foot wide right of way to a 5/8 inch rebar tagged MDL 4/22-5; thence, leaving aforementioned right of way line, South 149.97 feet to a 5,8 inch rebar tagged MDL 4232-5; thence, N89°57'00"W 136.66 feet to a 5/8 inch repar tagged ADL 4232-5, said point being along the East line of a 30.00 foot wide right of way; thence, along said right of way line North 149.97 feet to the Point of Beginning.

This parcel contains 0.471 acres more or less.

EARWPTION CERTIFICATE

Twe hereby certify that the purpose of this survey is to relocate common boundaries of existing lots in a plotted sub-division, fewer then six lots are affected, and no additional lots are hereby created; therefore, this survey is exempt from review as a subdivision oursuant to Section 70-3-207 (e), M.C.A. we further certify that the purpose for the division of land between Lots 10 and 11 is to correct errors in construction where buildings encroach on neighboring property, therefore, this division of land is exempt from review by the action (13)(f)(ii)."

A.R.M. 16-2. 14 (10)-s14340 (13)(f)(ii)."

Ella B Neilson exempt from review by the Department of health and Environmental Sciences pursuant to

L.M. Neilson	Stella b. Ne	ilson	Date	
On this 23 day of January	. 1980 A	.L. peiore me a A	otary Public	invano f
the State of Montana personally a	ppeared L.M. a	nd stella B. Weil	son known to	me to be
the persons whose names are subsc	ribea to the w	ithin instrument	and acrnowled	dged to me
that they executed the same.				

Person R. White My Commission Expires

MARCH 1,1982 Notary Puolic


		None
CERTIFICATE OF EXAMINATE LAND SURVEYOR	1981	
Approved this 6th day of January ,	1980 A.D.	
Examining Land Surveyor	46615	
Examining Land Surveyor	Reg. No	•
APPROVED: Bell Gould		
Chairman, Lincoln County Commis	sioners	

CERTIFICATE OF CLERA RECORDER

State of Kontana, County of Lincoln, filed this the day of Jehruary A.D. at 1250'clock 1.M.


AMENDED PLAT LOTS 9, 10, 11, AND 12, TRACT 13, "ERICKSONS PLOT OF SUBDIVISIONS", PLAT 49 "BOUNDARY LINE ADJUSTMENT" NE1/4 SE1/4, SECTION 32, T.31N., R.31W., P.M., MT. FOR: TIM KUMLE JULY 2012 **CROSS OVER ROAD** DETAIL "A" LEGAL DESCRIPTION LOT "A-9B" S89*53'01"E 273.50' {S89*57'00"E 272.33'} N89'56'25"E 136.34' (S89'57'00"E 136.66') S89°42'32"E 137.16' (S89°57'00"E 136.66') S89'56'25"W 77.32' N1/2 LOT 11 N1/2 LOT 12 N1/2 LOT 10 EXISTING LOT A-12 LOT PLAT 3710 EXISTING N1/2 LOT 9 LEGAL DESCRIPTION PARCEL "B" LOT "A-9B" 0.27 Acres Tim I & Beth M Kumle to and together with all appurtenant easements of record. LOT "A-12B" <u>LEGAL DESCRIPTION LOT "A-12B"</u> 0.67 Acres Includes Parcel B Tim I & Beth M Kumle S89*54'19"E 136.65' (S89*57'00"E 136.66') S89°53'46"E 136.51' (S89°57'00"E 136.66') 58.32 (S89'57'00"E 8.00') S89'53'46"E 7.95' TRUE POINT TRUE POINT OF BEGINNING: PARCEL C, OF BEGINNING: PARCEL B, LOT A-9B, LOT A-12B LOT A-10C, LOT A-11C LOT "A-10C" 0.68 Acres Includes Parcel C LOT "A-11C" Tim I & Beth M Kumle EXISTING 0.26 Acres LEGAL DESCRIPTION PARCEL "C"

David L Sr & Anita L Bannina EXISTING HOUSE LOT A-10 PLAT 3710 \$1/2 LOT 9 {30'} \$1/2 LOT 12 (N89°57'00"W 8.00') - N89'53'33"W 7.93' 68.15' {68.33'} 68.15' {68.33'} N89°55'59"W 136.30' (N89°57'00"W 136.66') N89*54'50"W 272.82' {N89*57'00"W 272.33'}

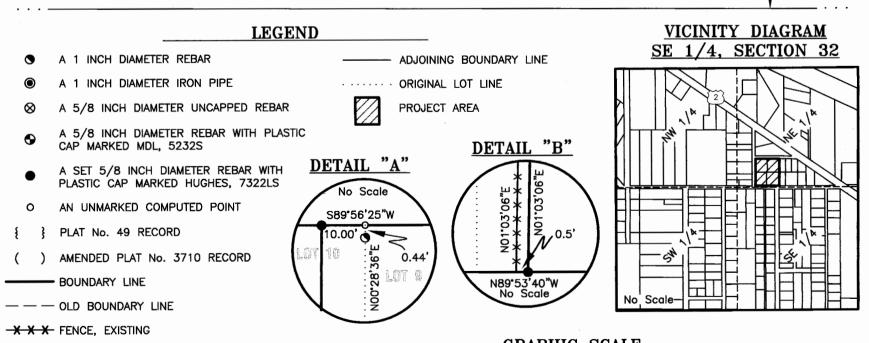

VANDERWOOD ROAD

DETAIL "B'

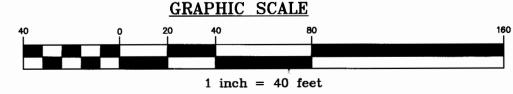

A tract of land, lying northwesterly of the City of Libby, Montana, Lincoln County, in the NE1/4 SE1/4. Section 32, T.31N., R.31W., P.M., MT. and more particularly described as follows: Commencing at the Northeast Corner of Lot A-10, Amended Plat 3710 a 5/8 inch diameter rebar with plastic cap marked MDL, 5232S; Thence N89°54'19"W, 78.33 feet, a set 5/8 inch diameter rebar with plastic cap marked HUGHES, 7322LS and the TRUE POINT OF BEGINNING: Thence along a new boundary, N00°28'36"E, 149.63 feet, a set 5/8 inch diameter rebar with plastic cap marked HUGHES, 7322LS; Thence along "Cross Over Road's" southerly Right-of-Way Limits, being 15 feet each side centerline N89°56'25"E, 77.32 feet, a 5/8 inch diameter uncapped rebar; Thence along boundary between Lots 8 and 9, said Subdivision S00°05'24"W, 149.83 feet, a 5/8 inch diameter rebar with plastic cap marked MDL, 5232S; Thence along the boundary between Lots A-9 and A-10, Amended Plat 3710 N89°54'19"W, 78.33 feet to the TRUE POINT OF BEGINNING, containing 0.27 acres. Subject to and together with all appurtenant easements of record.

A tract of land, lying northwesterly of the City of Libby, Montana, Lincoln County, in the NE1/4 SE1/4, Section 32, T.31N., R.31W., P.M., MT. also being the N1/2, Lot 10, Tract 13, "Ericksons Plot of Subdivisions", EXCLUDING the easterly 10.00 feet. Subject

A tract of land, lying northwesterly of the City of Libby, Montana, Lincoln County, in the NE1/4 SE1/4. Section 32, T.31N., R.31W., P.M., MT. and more particularly described as follows: Commencing at the Northeast Corner of Lot A-10, Amended Plat 3710 a 5/8 inch diameter rebar with plastic cap marked MDL, 5232S; Thence N89°54'19"W, 78.33 feet, a set 5/8 inch diameter rebar with plastic cap marked HUGHES, 7322LS and the TRUE POINT OF BEGINNING: Thence along boundary between Lots A-9 and A-10 said Amended Plat N89°54'19"W, 58.32 feet, a 5/8 inch diameter rebar with plastic cap marked MDL, 5232S; Thence along the boundary between Lots A-11 and A-12 the following courses: Thence N89'53'46"W, 7.95 feet, a 5/8 inch diameter rebar with plastic cap marked MDL, 5232S; Thence N89'53'46"W, 52.88 feet, a set 5/8 inch diameter rebar with plastic cap marked HUGHES, 7322LS; Thence N89°53'46"W, 75.68 feet to a 5/8 inch diameter uncapped rebar; Thence along "Cross Roadway's" easterly Right-of-Way limits, being 15 feet each side centerline N00'02'26"W, 149.92 feet. a 5/8 inch diameter uncapped rebar; Thence along "Cross Over Roadway's" southerly Right-of-Way limits, being 15 feet each side centerline S89'42'32"E, 137.16 feet, a 5/8 inch diameter uncapped rebar; Thence along said limits N89'56'25"E, 59.03 feet, a set 5/8 inch diameter rebar with plastic cap marked HUGHES, 7322LS; Thence on a new boundary S00°28'36"W, 149.63 feet to the TRUE POINT OF BEGINNING, containing 0.67 acres, includes Parcel "B" acreage. Subject to and together with all appurtenant easements of record

A tract of land, lying northwesterly of the City of Libby, Montana, Lincoln County, in the NE1/4 SE1/4, Section 32, T.31N., R.31W., P.M.,MT. and more particularly described as follows: Commencing at the Northwest Corner of Lot A-11, Amended Plat 3710 a 5/8 inch diameter uncapped rebar: Thence S89°53'46"E, 75.68 feet, a set 5/8 inch diameter rebar with plastic cap marked HUGHES, 7322LS and the TRUE POINT OF BEGINNING:

Thence between Lots A-11 and A-12 S89°53'46"E, 52.88 feet, a 5/8 inch diameter rebar with plastic cap marked MDL, 5232S; Thence along old boundary S00°00'57"E, 149.98 feet, a 5/8 inch diameter rebar with plastic cap marked MDL, 5232S; Thence along "Vanderwood Road's" northerly Right-of-Way limits, a strip 40 feet wide N89°53'40"W, 55.67 feet, a set 5/8 inch diameter rebar with plastic cap marked HUGHES, 7322LS; Thence along new boundary N01'03'06"E, 150.00 feet to the TRUE POINT OF BEGINNING, containing 0.19 Acres. Subject to and together with all appurtenant easements of record.

<u>LEGAL DESCRIPTION "A-11C"</u>

A tract of land, lying northwesterly of the City of Libby, Montana, Lincoln County, in the NE1/4 SE1/4, Section 32, T.31N., R.31W., P.M., MT. and more particularly described as follows: Commencing at the Northwest Corner of Lot A-11, Amended Plat 3710, a 5/8 inch diameter uncapped rebar; Thence S89°53'46"E, 75.68 feet, a set 5/8 inch diameter rebar with plastic cap marked HUGHES, 7322LS and the TRUE POINT OF BEGINNING:

Thence along a new boundary, S01*03'06"W, 150.00 feet, a set 5/8 inch diameter rebar with plastic cap marked HUGHES, 7322LS; Thence along "Vanderwood Road's" northerly Right-of-Way limits, a strip 40 feet wide N89°53'40"W, 72.93 feet, a 5/8 inch diameter rebar with plastic cap marked MDL, 5232S; Thence along "Cross Roadway's" easterly limits, being 15 feet each side centerline N00°00'00"E, 149.98 feet, a 5/8 inch diameter uncapped rebar; Thence along boundary line between Lot A-11 and A-12 said Amended Plat S89'53'46"E, 75.68 feet to the TRUE POINT OF BEGINNING, containing 0.26 acres. Subject to and together with all appurtenant easements of record.

<u>LEGAL DESCRIPTION "A-10C"</u>

A tract of land, lying northwesterly of the City of Libby, Montana, Lincoln County, in the NE1/4 SE1/4, Section 32, T.31N., R.31W., P.M.,MT. and more particularly described as follows: Commencing at the Northwest Corner of Lot A-11, Amended Plat 3710, a 5/8 inch diameter uncapped rebar; Thence S89°53'46"E, 75.68 feet, a set 5/8 inch diameter rebar with plastic cap marked HUGHES, 7322LS and the TRUE POINT OF BEGINNING

Thence between the boundary Lots A-11 and A-12, Amended Plat 3710 the following: S89°53'46"E, 52.88 feet, a 5/8 inch diameter rebar with plastic cap marked MDL, 5232S; Thence S89'53'46"E, 7.95 feet, a 5/8 inch diameter rebar with plastic cap marked MDL, 5232S; Thence between the boundary Lots A-9 and A-10 said Amended Plat the following: S89*54'19"E, 58.32 feet, a set 5/8 inch diameter rebar with plastic cap marked HUGHES, 7322LS; Thence S89*54'19"E, 78.33 feet, a 5/8 inch diameter rebar with plastic cap marked MDL, 5232S; Thence between the boundary Lots 8 and 9, Tract 13, "Ericksons Plot of Subdivisions" S00"07'40"W, 149.92 feet, a 5/8 inch diameter rebar with plastic cap marked MDL, 5232S; Thence along "Vanderwood Road's" northerly Right-of-Way limits, a strip 40 feet wide through the following: N89°55'59"W, 136.30 feet, a 5/8 inch diameter rebar with plastic cap marked MDL, 5232S; Thence N89°53'33"W, 7.93 feet, a 5/8 inch diameter rebar with plastic cap marked MDL, 5232S; Thence N89°53'40"W, 55.67 feet. a set 5/8 inch diameter rebar with plastic cap marked HUGHES, 7322LS; Thence along New boundary N01'03'06"E, 150.00 feet to the TRUE POINT OF BEGINNING, containing 0.68 acres, includes Parcel "C" acreage. Subject to and together with all appurtenant easements of record.

METHOD OF SURVEY

A total station with data collector and a R8 GPS system was used with RTK radial procedures to tie the previously set controlling corners and road alignments by Levi Powell, June 8, 2012. PURPOSE OF SURVEY AND OWNER'S EXEMPTION CERTIFICATION

We, Tim I. and Beth M. Kumle, and David L. Sr. and Anita L. Banning record owners, hereby certify that the purpose of survey and division of land is to relocate a common boundary between record parcels and is therefore exempt from subdivision review pursuant to MCA 76-3-207(1)(d): divisions made "for five or fewer lots within a platted subdivision, relocation of common boundaries and the aggregation of lots." We further certify that Parcels "B" and "C" are exempt from review by the Department of Environmental Quality pursuant to ARM 17.36.605 Exclusions 2(b): "A parcel that has no existing facilities for water supply, wastewater disposal, and solid waste disposal other than those that were previously approved by the reviewing authority or that were exempt from such review because (i) no new facilities will be constructed on the parcel and (ii) the division of land will not cause approved facilities to violate any conditions of approval, and will not cause exempt facilities to violate any condition of exemption."

Beth M. Kumle S-13-12 Date	
David L. Sr. Banning State 8/19/19	L. DILL
Anita L. Banning Date	PHANIE
ACKNOWLEDGMENT	STEP
The foregoing Exemptions were subscribed and acknowledged before me	S
a Notary Public for the State of Montana	
County of Lincoln by TIM I. AND BETH M. KUMLE, on this 13th	(

ana attixea my notoriai seai.	
Department Dissipation of Mentage Public for the State of Mentage	
residing in: Libba My Commission expires: 9-30-2013	
,	

ACKNOWLED CMENT

HOILIO WILLIAM THE	
The foregoing Exemptions were su	ubscribed and acknowledged before me
a Notary Public for the State of_	Montana
County of Lincoln	, by DAVID L. SR. AND A NITA L. BANNING,on this
day of and affixed my notorial seal.	201 In witness whereof, I have hereunto set my hand
, N	otary Public for the State of
residing in:	My Commission expires:

HISTORY OF SURVEY

1949 - Plat No. 49, Original "Erickson's Plot of Subdivision", Ira C. Miller, 402ES 1981 - Plat No. 3710, "Amended Erickson's Plot of Subdivision", Merlvin R. Lauteren, 4232S 2008 - Plat No. 6933 "Amended Erickson's Plot of Subdivision", retrace of subdivision exterior and Boundary Line adjustment, Alvah F. Hughes, 7322LS

BASIS OF BEARING

The basis of bearing for this survey is N00°00'00"W, as shown on Plat No. 3710, between the Southwest and Northwest Corners of Lot A-11, both being 5/8 inch diameter rebar with plastic caps marked, MDL 4232S

LAND SURVEYOR'S CERTIFICATION

I hereby certify that I am a Registered Land Surveyor in the State of Montana, that the survey shown on this "Amended Plat" has been prepared under my supervision and in accordance with the Montana Code Annotated, Sections 76-3-101 through 76-3-625, and the Lincoln County Regalations adopted pursuant thereto.

EXAMINING LAND SURVEYOR'S CERTIFICATION

Examined this 27	day of John	201 , A.D.
7221	S. Jan	
Ronald A. Pearson, P	LS 9008LS	
Lincoln County Exami		

COUNTY TREASURER'S CERTIFICATION hereby certify that all real property taxes and special ass on the parcel shown hereon are paid pursuant to Section 76-3-207(3),


CLERK AND RECORDER'S CERTIFICATION

HUGHES

CERTIFICATE OF SURVEY LOTS A-9B, A-12B, PLAT 7120RB"BOUNDARY LINE ADJUSTMENT" PURPOSE OF SURVEY AND OWNER'S EXEMPTION CERTIFICATION We, Tim I. and Beth M. Kumle and Tricia Olson, record owners, hereby certify that the purpose of survey and division of land is to relocate a common boundary between record parcels and is NE1/4 SE1/4, SECTION 32, T.31N., R.31W., P.M., MT. therefore exempt from subdivision review pursuant to MCA 76-3-207(1)(d): divisions made "for five or fewer lots within a platted subdivision, relocation of common boundaries and the aggregation of lots." We further certify that Parcel "C" is exempt from review by the Department FOR: TIM & BETH KUMLE OCTOBER, 2016 of Environmental Quality pursuant to ARM 17.36.605 Exclusions 2(b): "A parcel that has no existing facilities for water supply, wastewater disposal, and solid waste disposal other than those that were previously approved by the reviewing authority or that were exempt from such review CROSSOVER ROAD DETAIL "A" because (i) no new facilities will be constructed on the parcel and (ii) the division of land will not cause approved facilities to violate any conditions of approval, and will not cause exempt (S89°42'32"E 137.16') N89°56'25"E facilities to violate any condition of exemption." LEGAL DESCRIPTION PARCEL "A" **□**‡=\(\tag{\tau}\)> TRUE POINT OF BEGINNING, PARCEL A SE1/4, Section 32, T.31N., R.31W., P.M.,MT. and more particularly described as follows: Commencing at the northwest corner of Lot A-10C, Amended Plat 7120RB, a 5/8 inch diameter rebar with EXISTING plastic cap marked HUGHES, 7322LS and the TRUE POINT OF BEGINNING: EXISTING SHOP Thence along the north boundary of Lot A-11C, said Amended Plat, N89'53'46"W, 75.68 feet to a LOT A-12B 5/8 inch diameter uncapped rebar lying on the easterly right-of-way limit of "Cross Roadway"; Thence along said right-of-way limit N00°02'26"W, 149.92 feet to a 5/8 inch diameter uncapped PLAT 7120 RB rebar lying at the intersection of the easterly right-of-way limit of "Cross Roadway" and the southerly right-of-way limit of "Crossover Road"; Thence along said southerly right-of-way limit PARCEL "B" 0.34 ACRES S89°42'32"E, 137.16 feet to a 5/8 inch diameter uncapped rebar; Thence continuing along said ACKNOWLEDGMENT southerly right-of-way limit S89°56'25"W, 39.03 feet to a set 5/8 inch diameter rebar with plastic (includes Parcel "C") cap marked HUGHES, 7322LS; Thence S00°28'36"W, 149.58 feet to a set 5/8 inch diameter rebar TIM I. & BETH M. The foregoing Exemptions were subscribed and acknowledged before me with plastic cap marked HUGHES, 7322LS; Thence N89°54'19"W, 38.32 feet to a 5/8 inch diameter a Notary Public for the State of Montana rebar with plastic cap marked MDL 4232S; Thence N89°53'46"W, 7.95 feet to a 5/8 inch diameter (NPI TRICIA OLSON) rebar with plastic cap marked MDL 4232S; Thence N89°53'46"W, 52.88 feet to a 5/8 inch diameter County of County of Sincoln, by TIM I. AND BETH M. KUMLE, on this 9 rebar with plastic cap marked HUGHES, 7322LS, and the TRUE POINT OF BEGINNING, containing PARCEL "A" LOT A-9B 0.60 acres. Subject to and together with all appurtenant easements of record. 0.60 ACRES PLAT 7120 RB TIM I. & BETH M. KUMLE LEGAL DESCRIPTION PARCEL "B" TRUE POINT OF BEGINNING, A tract of land, lying northwesterly from the City of Libby, Montana, Lincoln County, in the NE1/4 PARCELS B & C SE1/4, Section 32, T.31N., R.31W., P.M., MT. and more particularly described as follows: Commencing (S89°53'46"E) at the southwest corner of Lot A-9B, Amended Plat 7120RB, a 5/8 inch diameter rebar with S89*54'19"E 20.00 plastic cap marked HUGHES, 7322LS and the TRUE POINT OF BEGINNING: Thence N89°54'19"W, 20.00 feet to a set 5/8 inch diameter rebar with plastic cap marked HUGHES, 7322LS; Thence N00°28'36"E, 149.58 feet to a set 5/8 inch diameter rebar with plastic ACKNOWLEDGMENT cap marked HUGHES, 7322LS, lying on the southerly right-of-way limit of "Crossover Road"; The foregoing Exemptions were subscribed and acknowledged before me TRUE POINT OF BEGINNING, Thence along said southerly right—of—way limit N89°56'25"E, 20.00 feet to a 5/8 inch diameter rebar with plastic cap marked HUGHES, 7322LS; Thence continuing along said southerly (S89'53'46"E (7.95') PARCEL A Montana right-of-way limit N89°56'25"E, 77.32 feet to a 5/8 inch diameter uncapped rebar; Thence , by TRICIA OLSON, on this qS00°05'24"W, 149.83 feet to a 5/8 inch diameter rebar with plastic cap marked MDL 4232S; Thence N89°54'19"W, 78.33 feet to a 5/8 inch diameter rebar with plastic cap marked HUGHES, 7322LS, and the TRUE POINT OF BEGINNING, containing 0.34 acres. Includes Parcel "C" acreage. Subject to and together with all appurtenant easements of record. LOT A-11C LOT A-10C PLAT 7120 RB PLAT 7120 RB LEGAL DESCRIPTION PARCEL "C" A tract of land, lying northwesterly from the City of Libby, Montana, Lincoln County, in the NE1/4 SE1/4, Section 32, T.31N., R.31W., P.M.,MT. and more particularly described as follows: Commencing at the southwest corner of Lot A-9B, Amended Plat 7120RB, a 5/8 inch diameter rebar with plastic cap marked HUGHES, 7322LS and the TRUE POINT OF BEGINNING: Thence N89°54'19"W, 20.00 feet to a set 5/8 inch diameter rebar with plastic cap marked LAND SURVEYOR'S CERTIFICATION HUGHES, 7322LS; Thence N00'28'36"E, 149.58 feet to a set 5/8 inch diameter rebar with plastic that the survey shown on this "Certificate of Survey" has been prepared under cap marked HUGHES, 7322LS, lying on the southerly right-of-way limit of "Crossover Road"; my supervision and in accordance with the Montana Code Annotated, Thence along said southerly right-of-way limit N89°56'25"E, 20.00 feet to a 5/8 inch diameter 30' Sections 76-3-101 through 76-3-625, and the Lincoln County rebar with plastic cap marked HUGHES, 7322LS; Thence S00°28'36"W, 149.63 feet to a 5/8 inch diameter rebar with plastic cap marked HUGHES, 7322LS, and the TRUE POINT OF BEGINNING, containing 0.07 acres. Subject to and together with all appurtenant easements of record. (N89°53'33"W 7.93') ALVAH F. HUGHES 7322 LS (72.93')(55.67')(N89°53'40"W) (N89°55'59"W 136.30') EXAMINING LAND SURVEYOR'S CERTIFICATION **VANDERWOOD ROAD** Examined this 11th day of November 2016 A.D. **HISTORY OF SURVEY** LEGEND VICINITY DIAGRAM 1949 - Plat No. 49, Original "Erickson's Plot of Subdivision", Ira C. Miller, 402ES Ronald A. Pearson, PLS 9008LS SE 1/4, SECTION 32 1981 - Plat No. 3710, "Amended Erickson's Plot of Subdivision", Merlvin R. Lauteren, 4232S Lincoln County Examining Land Surveyor SET 5/8 INCH DIAMETER REBAR WITH PLASTIC CAP MARKED HUGHES, 7322LS 2008 - Plat No. 6933 "Amended Erickson's Plot of Subdivision", retrace subdivision exterior and Boundary Line adjustment, Alvah F. Hughes, 7322LS A 1 INCH DIAMETER REBAR 2012 - Plat 7120RB, Amended Lots 9, 10, 11, 12, Tract 13, Ericksons Plot of Subdivisions, Plat 49, Alvah F. Hughes, 7322LS COUNTY TREASURER'S CERTIFICATION A 1 INCH DIAMETER IRON PIPE I hereby certify that all real property taxes and special assessments assessed and levied A 5/8 INCH DIAMETER UNCAPPED REBAR on the parcel shown hereon are paid pursuant to Section 76-3-207(3), M.C.A. Lincoln County Treasurer Higgins by Coulty Agresta, Clark 11/10/16 DETAIL "A" A 5/8 INCH DIAMETER REBAR WITH PLASTIC CAP MARKED MDL, 4232S BASIS OF BEARING A 5/8 INCH DIAMETER REBAR WITH (S89°56'25"W) PLASTIC CAP MARKED HUGHES, 7322LS (10.00') The basis of bearing for this survey is NO0°00'00"W, as shown on Plat No. 7120RB, between CLERK AND RECORDER'S CERTIFICATION the Southwest and Northwest Corners of Lot A-11C, both being 5/8 inch diameter rebar AN UNMARKED COMPUTED POINT with plastic caps marked, MDL 4232S.) PLAT 7120 RB (RECORD) PARCEL B BOUNDARY LINE — — OLD BOUNDARY LINE METHOD OF SURVEY - ADJOINING BOUNDARY LINE GRAPHIC SCALE A total station with data collector and a R8 GPS system was used with RTK radial procedures CERTIFICATE OF SURVEY No. 266145 to tie the previously set controlling corners and road alignments by Byron Sanderson, October,

1 inch = 40 feet

DOCUMENT No. CS 4452 RB

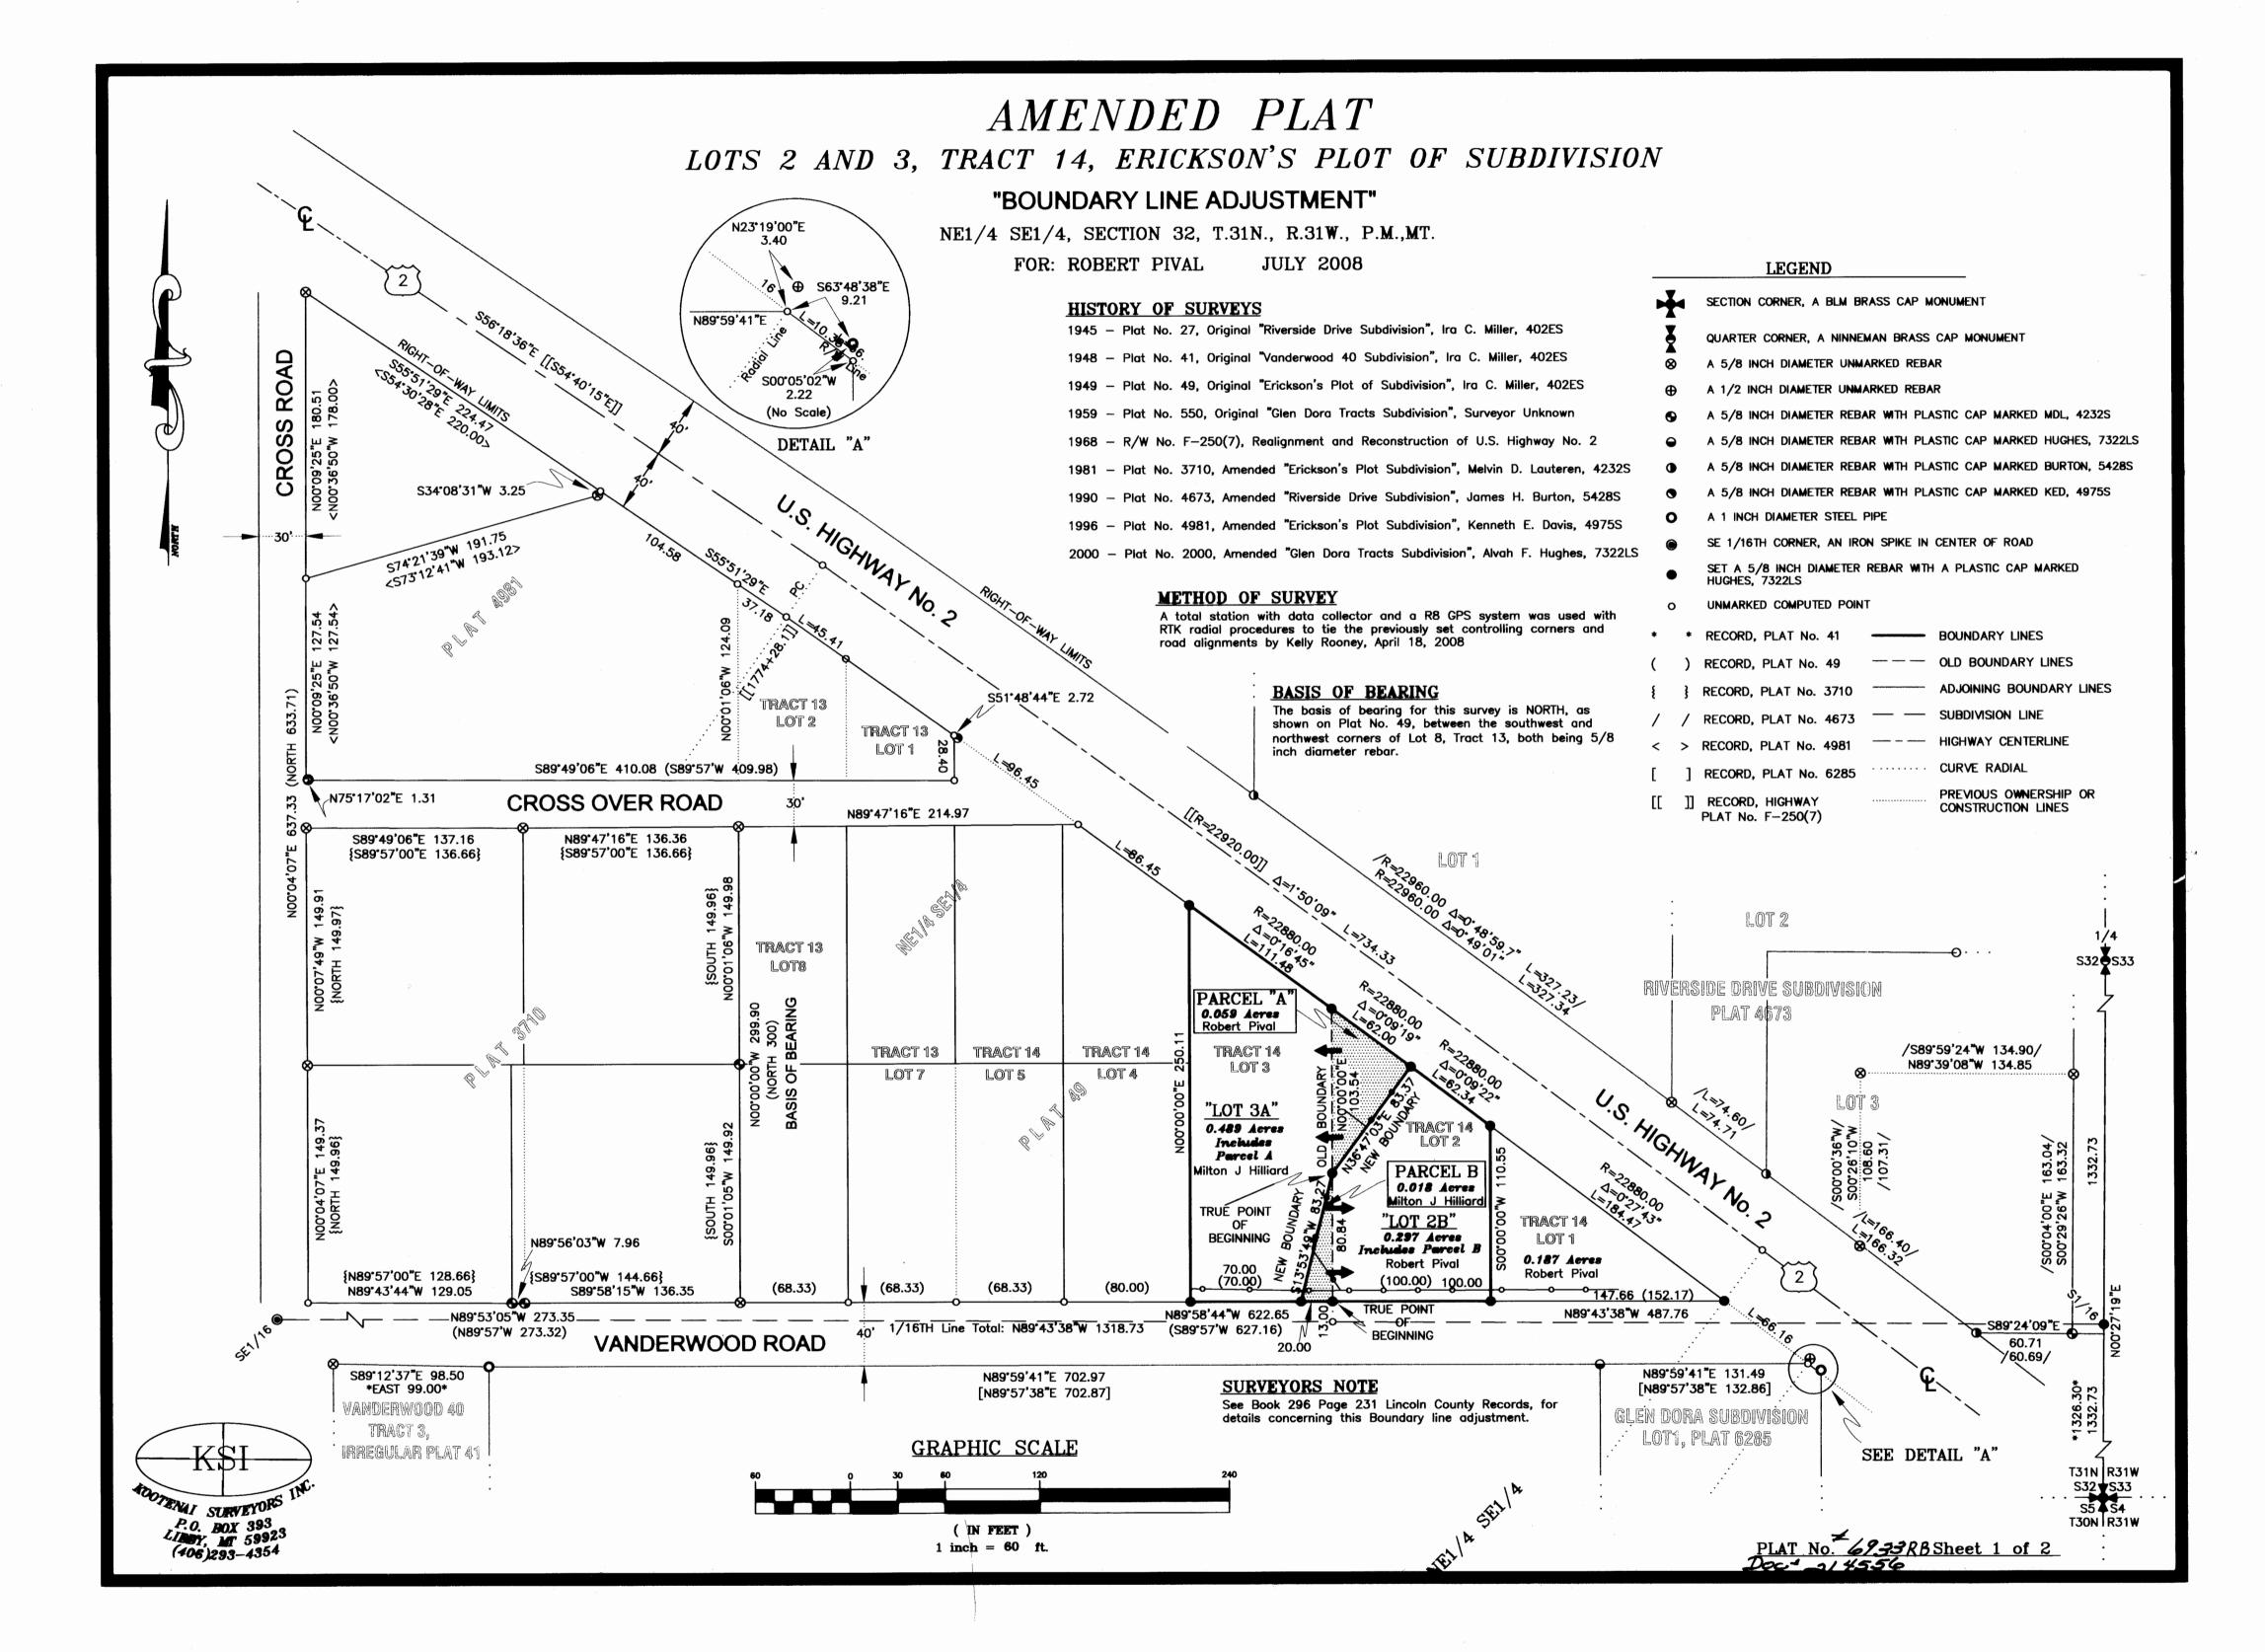

OWNERS: DEXTER SCHERMERHORN, RANDY SCHERMERHORN, FINAL PLAT OF JOSEPH L. PURDY, RYAN D. PURDY, BARRY SCHERMERHORN, AND EUGENE D. SCHERMERHORN ESKER SUBDIVISION DATE: DECEMBER 15, 2008 NW1/4 NW1/4, SEC. 13, T37N, R27W, P.M.,M., LINCOLN COUNTY, MONTANA \mathfrak{S} \mathfrak{C} MORAINE 6 SUBDIVISION SEC. 11 SEC. 12 SEC. 14 SEC. 13 LOT 1 0 LOT 4 \mathbf{Z} BASIS OF BEARINGS PER C.O.S. #2222 (A 60' WIDE PRIVATE SECONDARY ROAD AND UTILITY S89'59'45"E 1199.14'(M) 1199.03'(R) EASEMENT WITH 20' WIDE ROAD SURFACE) 60.00' 575.19' P.O.B. 318.26 215.69 S89'59'45"E 236.23' \geq LOT 2 1.333 AC.± (GROSS) 1.026 AC.± (GROSS) \mathcal{C} 0.984 AC.± (NET) 0.900 AC.± (NET) LOT 1 NOO'28'39"E 5.25'(M) 362.94'(R) (RESIDENTIAL) 5.305 AC.± (GROSS) (RESIDENTIAL) 5.240 AC.± (NET) (RESIDENTIAL) PARCEL A C.O.S. #2222 N89'52'30"E 2 288.26 LOT 4 Ω 2243 LOT 5 1.022 AC. \pm (GROSS) 1.320 AC.± (GROSS) 0.749 AC.± (NET) (RESIDENTIAL) 0.964 AC.± (NET) (RESIDENTIAL) Ω S89'59'48"W 😤 153.41' S89'59'48'W 215.69' 0 637.39' 295.31' (A 60' WIDE PRIVATE PRIMARY ROAD AND UTILITY EASEMENT S89'59'48"W 1201.34'(M) 1201.47'(R) WITH 24' WIDE EXISTING ROAD SURFACE) LEGEND NORTHWEST SECTION CORNER SECTION 13 FOUND 3.25" DIAMETER BRASS CAP, BLM LINE E EARING DISTANCE FOUND REBAR W/CAP STAMPED #7328S L1 S89'59'48"W 22.95 (UNLESS OTHERWISE NOTED) SÉT 5/8" X 24" REBAR W/PLASTIC CAP STAMPED #13102LS CURVE RADIUS ARC LENGTH COMPUTED POINT 60.00' 62.96 60'07'33" POINT OF BEGINNING P.O.B. 89°52'27" 60.00 94.12 90'07'33" 60.00' 94.38' MEASURED DISTANCE (M) 60.00' 62.70' 59'52'27' C4 RECORDED DISTANCES PER CITED 60.00' 157.08 150'00'00' SURVEYS HEREON

100'

200

CERTIFICATE OF DEDICATION

We, Dexter Schermerhorn, Randy Schermerhorn, Joseph L. Purdy, Ryan D. Purdy, Barry Schermerhorn, and Eugene D. Schermerhorn, the undersigned property owners, do hereby certify that we have caused to be surveyed, subdivided, and platted into lots as shown by the plat hereunto included the following described tract of land:

That portion of the Northwest one-quarter of the Northwest one-quarter (NW1/4NW1/4) of Section Thirteen (13), Township Thirty—seven North (T37N), Range Twenty—seven West (R27W), Principal Meridian, Montana, Lincoln County, Montana, more particularly described as follows:

Commencing at the northwest corner of said Section Thirteen (13); thence South00'38'42"West 136.81 feet along the westerly boundary of said Section Thirteen (13) to the TRUE POINT OF BEGINNING of the tract of land herein described; thence South89'59'45"East 1199.14 feet to the westerly right of way U.S. Highway No. 93; thence South00'07'48"West 363.08 feet along said westerly right of way; thence South89'59'48"West 1201.34 feet to the westerly boundary of said Section Thirteen (13); thence North00'28'39"East 363.25 feet along said westerly boundary to the polint of beginning and containing 10.006 acres of land, gross measure, more or less. All as shown hereon.

Subject to and together with a 60-foot wide private road and utility easement (ESKER LANE, MORAINE DRIVE, AND DILUVIUM COURT), as shown hereon.

Subject to and together with all appurtenant easements of record.

escribed tract of land is to be known and designated as ESKER SUBDIVISION, Lincoln County, Montana.

On this day of WWWY, before me, the undersigned, a Notary Public for the State of MNATANA, personally appeared Dexter Schermerhorn, Randy Schermerhorn, Joseph L. Purdy, Ryan D. Purdy, Barry Schermerhorn, and Eugene D. Schermerhorn, known to me to be the persons whose names are subscribed to the foregoing instrument and acknowledged to me that they executed the same. In witness whereof, I have hereunto set my hand and affixed my Notarial Seal the day and year firstwaters, written.

Residing at EUREKA

CERTIFICATION OF COUNTY COMMISSIONERS

Chairperson of the Board of County Commissioners of Lincoln County, County Clerk and Recorder of said County do hereby certify that this accompanying plat of ESKER SUBDMISION, Lincoln County, Montana has been submitted to the Board of County Commissioners of Lincoln County, Montana for examination and has been found by them to conform to law and was approved by them at their regular meeting held on the _____ day of is exempt per section 76-3-621(3)(a), MCA.

1 ons Mairperson, Board of County Commissioners Lincoln County, Montand

County Clerk and Recorder Lincoln County, Montana

NOTARIAL

CERTIFICATION OF COUNTY TREASURER

I hereby certify that all real property taxes and special assessments assessed and levied on the land to

LINCOLN COUNTY TREASURER, LIBBY, MONTANA

NOTES:

WELL PERMITS THROUGH THE DNRC WATER RESOURCES.

2) A NOTICE OF PROPOSED CONSTRUCTION OR ALTERATION FORM WILL NEED TO BE SUBMITTED TO THE LINCOLN COUNTY PLANNING DEPARTMENT PRIOR TO CONSTRUCTION OF ANY RESIDENCE FOR THEIR REVIEW AND APPROVAL.

CERTIFICATE OF SURVEYOR lf (1. 6/4/09

LINCOLN COUNTY EXAMINING LAND SURVEYOR REG. NO.9008LS STATE OF MONTANA County of Lincoln

DEPUTY

INSTRUMENT REC. NO. 220138

PLAT NO. 6995

1) ALL LOT OWNERS WILL NEED TO APPLY FOR WATER RIGHTS AND EXEMPT

974 COLORADO AVE. P.O. BOX 323 WHITEFISH, MT 59937 PHONE: (406)-862-9977

REGISTERED LAND SURVEYOR

SAM CORDI

TOTAL AREA

10.006 AC.± (GROSS)

100'

HEREBY CERTIFY THAT PHYSICAL ACCESS TO ALL LOTS WITHIN THIS FINAL SUBDIVISION PLAT OF SUBDIVISION IS PROVIDED BY WOL Creek ROS THE DRIVING SURFACE IS APPROXIMATELY JU ETTER REGISTRATION No. 7328 S SE 1/4 Sec. 18, T34N R25W 440.91 N. 88°08'50"W. N. 89º51'24"E P.M., M., Lincoln County, Montana 410.89 CERTIFICATE OF DEDICATION WE, LEEROY F. MEE AND MARGARET L. MEE, DO HEREBY CERTIFY THAT WE HAVE CAUSED TO BE SURVEYED, SUBDIVIDED AND PLATTED INTO A LOT AS SHOWN BY THE PLAT AND CERTIFICATE OF LOT 1 SURVEY HEREUNTO INCLUDED, THE FOLLOWING DESCRIBED TRACT OF LAND, TO-WIT: 2.263 ACRES GROSS THAT PORTION OF THE SOUTHEAST & OF THE SOUTHEAST &, SECTION 18, TOWNSHIP 34 NORTH, RANGE 25 WEST, P.M., M., LINCOLN COUNTY, MONTANA 1.938 ACRES NET 150.04 DESCRIBED AS FOLLOWS: COMMENCING AT THE SOUTHEAST CORNER OF SECTION 18; THENCE ALONG THE 1.89°50'37"W. South line of the Southeast & North 89°53'01" West 888.86 FEET;
THENCE NORTH 0°06'59" East 20.00 FEET to the Point of Beginning;
THENCE CONTINUING NORTH 0°06'59" East 290.27 FEET; THENCE NORTH
89°50'37" West 190.24 FEET; THENCE NORTH 7°54'23" West 99.92 FEET;
THENCE NORTH 89°51'24" East 440.91 FEET to a Point on the Center-190.24 P Road LINE OF THE COUNTY ROAD; WHICH POINT IS ON A 948.43 FOOT RADIUS CURVE CONCAVE NORTHWESTERLY HAVING A RADIAL BEARING OF NORTH 88°08'50" WEST; THENCE ALONG THE CENTERLINE OF THE ROAD, SOUTHERLY ALONG THE CURVE THRU A CENTRAL ANGLE OF 23°38'20" 391.30 FEET; THENCE CONTINUING ALONG THE CENTERLINE SOUTH 74°04'26" WEST 49.34 FEET TO THE NORTH 141.4U LINE OF THE COUNTY ROAD; THENCE ALONG THE NORTH LINE NORTH 89953101" ROAD 391 WEST 98.24 FEET TO THE POINT OF BEGINNING CONTAINING 2.263 ACRES OF LAND ALL AS SHOWN HEREON. Easement SUBJECT TO COUNTY ROAD RIGHT-OF-WAY AS SHOWN. TOGETHER WITH A 20 FOOT PRIVATE ROAD AND UTILITY EASEMENT AS SHOWN. THE ABOVE DESCRIBED TRACT OF LAND IS TO BE KNOWN AND DESIGNATED AS ETTER SUBDIVISION, LINCOLN COUNTY, MONTANA. STATE OF MONTANA COUNTY OF LINCOLN ON THIS 6 DAY OF BEARES 1 PERSONALLY APPEARED LEEROY F. MEE AND MARGARET L. MEE, KNOWN TO ME TO BE THE PERSONS WHOSE NAMES ARE SUBSCRIBED TO THE FOREGOING INSTRUMENT, W.89°53'01"W. 98.24" 5 74 04' 26" AND ACKNOWLEDGED TO ME THAT THEY EXECUTED THE SAME. Fd. 3" ALUMINUM WOLF CREEK ROAD - COUNTY ROAD MONUMENT IN WITNESS WHEREOF. I HAVE HEREUNTO SET MY HAND AND AFFIXED MY NOTARIAL SEAL THE DAY AND YEAR FIRST ABOVE WRITTEN. 5.89.53'01"E. 888.86 SOUTH LINE SE 14 PER C. OF S. NO. 1488 MY COMMISSION EXPIRES PRES APPROVED: 12-28 , 19 93 CERTIFICATE OF COUNTY COMMISSIONERS I HEREBY CERTIFY THAT ALL REAL PROPERTY TAXES AND SPECIAL WE, THE UNDERSIGNED, NOEL E WILLIAMS CHAIRPERSON OF THE BOARD OF COUNTY COMMISSIONERS OF LINCOLN COUNTY, MONTANA AND CORK M CUMMINGS AND RECORDER OF SAID COUNTY DO HEREBY CERTIFY THAT THIS ACCOMPANYING PLAT OF ETTER SUBDIVISION, LINCOLN COUNTY, MONTANA HAS BEEN SUBMITTED TO THE BOARD OF COUNTY COMMISSIONERS OF LINCOLN COUNTY, MONTANA FOR EXAMINATION AND HAS BEEN FOUND BY THEN TO CONFORM TO LAW AND WAS APPROVED BY THEM AT THEIR REGULAR MEETING HELD ON THE 24th DAY OF 19 93 . PARKLAND DEDICATION IS EXEMPT PER SECTION 76-3-607(3)(A), MCA. TREASURER. LINCOLN COUNTY. MONTANA COUNTY CLERK AND RECORDER CHAIRPERSON. BOARD OF COUNTY COMMISSIONERS LINCOLN COUNTY, MONTANA LINCOLN COUNTY, MONTANA LEGEND O SET \$8"x24" REBAR WITH PLASTIC CAP STAMPED 173285 STATE OF MONTANA O FOUND 5/8" REBAR 'BURTON 5428' PER C. OF 5. NO. 1488 DAY OF Alecember, 19 93, A.D., AT /2:20 O'CLOCK D. M. · FOUND POINT AS NOTED MARQUARDI & McALISTER SURVEYING, INC. 1031 South Main (406) 755-6285 SCALE -- 1"= 50" KALISPELL, MONTANA 59901 5012 P.F. No.

AMENDED PLAT E. 1/2 LOTS 20-24, BLOCK 4 FOR: GREG HANSEN OWNER: IST NAT. BANK OF DEWEYVILLE IN NEI/4 SWI/4 SEC. 14, T.36N., R.27W., P.M., M., LINCOLN CO. PURPOSE: RETRACEMENT DATE: MARCH, 1987 STREET FOUND & REBAR & CAP

(4974 S) PER C. of S. # 1331

NW CORNER LOT 12, BLOCK 30,

SECOND ADDITION TO EUREKA SW CORNER LOT 5 (4974-5) 652.00'(R) 575°48'00"W PER C. of S. #1331 575°51'20"W. 651.98 DESCRIPTION THE EAST ONE-HALF (B) OF LOTS TWENTY (20), TWENTY-OME (21), TWENTY-TWO (22), TWENTY-THREE (23) AND TWENTY-FOUR (24) OF DEWEYVILLE, A MAP OR PLAT OF WHICH IS ON FILE AND OF GOORD IN THE LINCOLN COUNTY CLERK AND RECORDER'S CFFICE, LIERY, MOSTANA, BEING IN THE NORTHEAST QUARTER
OF THE SOUTHWEST QUARTER (NEESWE) OF SECTION FOURTEEN (14)
TOWNSHIP THIRTY-SIX (36) NORTH, RANGE TWENTY-SEVEN (27) WEST,
P.V., M., LINCOLN COUNTY, MONTANA AND CONTAINING 8,125.00
SQUARE FEET OF LAND MORE OR LESS. N. 75° 48' 00" E. 65.00'(R) -N. 75° **50' 28"** E. 65.00' R = RECORD M = MEASURED LEGEND E/2 COTS 20-24 SEC. COR. (AS NOTED) (AS NOTED) O CENTER SEC. COR. (A.N.) ♣ 1/16 CORNER (A.N.) • FOUND (AS NOTED) SET - 5/8"x 24" REBAR & CAP - "GOACHER · 7318-S" Certificate of Suchepor 65.00 STATE OF MONTANA COUNTY OF LINCOLN FILED ON THE 28 DAY OF Open 1887 A.D. 25 350 STREET AT 120 OCLOCK AM., PAID FEE 25' SW CORNER LOT 1, BLK. 32 24 ADDITION TO EUREKA (PER C. of S. # 149 (270-ES) FND. 1/ PIPE W/ (W.C. 270-ES) 54.68' N. 75°48'33"€. N. 75° 49' 51" E. N. 75° 48' 00" E. 652.00 652.00' (R) PREPARED BY: GOACHER & ASSOCIATES SHEET / OF / SHEETS 580 SUNSET BLVD. P.F. PLAT NO. KALISPELL, MT. 59901

PH. 752-5700

Certificate of Survey 20. 4408


OWNER: NW MONTANA REAL ESTATE INVESTING, LLC AN AMENDED PLAT OF LOT 1 AND PURPOSE: RELOCATION OF COMMON BOUNDARIES DATE: DECEMBER 16, 2019 THE WEST 1/2 OF LOT 2 OF BLOCK 5, DEWEYVILLE, MONTANA NE1/4 SW1/4, SECTION 14, T36N, R27W, P.M., M. LINCOLN COUNTY, MONTANA l, Cory Clasen, managing member of NW Montana Real Estate Investing, LLC, the undersigned property owner, do hereby DETAILS certify that I have caused to be surveyed, subdivided and platted into lots as shown by the plat and Certificate of Survey NOT TO SCALE hereunto included, the following described tract of land: DETAIL 'A' DETAIL 'B' That portion of the Northeast one-quarter of the Southwest one-quarter (NE1/4 SW1/4) of Section Fourteen (14), Township Thirty-six North (T36N), Range Twenty-seven West (R27W), Principal Meridian, Montana, Lincoln County, Montana, more 4TH STREET EAST particularly described as follows: #4471RB Beginning at the southeasterly corner of Lot One (1) of Block Five (5), Deweyville, Montana, according to the map or plat PARCEL C.O.S. REBAR W/CAP thereof on file at the office of the Clerk and Recorder of Lincoln County, Montana; thence South75°39'38"West 129.98 feet; STAMPED #7328S thence North14°19'51"West 100.00 feet; thence North75°39'35"East 64.99 feet; thence South14°19'50"East 50.00 feet; thence PAR. North75°39'37"East 64.99 feet; thence South14°19'49"East 50.00 feet to the point of beginning and containing 0.224 acres REBAR W/CAP of land, gross measure, more or less. All as shown hereon. STAMPED #7328S Subject to and together with all appurtenant easements of record. The above described tract of land is to me known and designated as An Amended Plat of Lot 1 and the West 1/2 of Lot 2 of Block 5, Deweyville, Montana. I, Cory Clasen, hereby certify that the purpose for this division of land is to relocate common boundary lines between five or BLOCK 19, 1ST ADD TO EUREKA, MT fewer lots within a platted subdivision, and no additional lots are hereby created; therefore, this division of land is exempt from review as a subdivision pursuant to Section 76-3-207(1)(d), M.C.A. Also, I, the undersigned property owner, hereby certify that Lots 1A and 2A of the above described tract of land are parcels that are within a jurisdictional area that has adopted a growth policy pursuant to chapter 1 or within a first-class or second-class municipality for which the governing body certifies, pursuant to 76-4-127, that adequate storm water drainage and adequate municipal facilities will be provided; therefore, said - ATH STREET EAST (A 50-foot Wide City Street) division of land is exempt from review by the Department of Environmental Quality pursuant to Section 76-4-125(d), M.C.A. SURVEYOR'S NOTE Corey Clasen, Managing Member The area that is being removed from NW Montana Real Estate Investing, LLC one tract of record and joined with another tract of record is not itself a tract of record. Said area shall not be available as a reference legal description in any subsequent real property transfer \ E1/2 LOT 7 County of Lincoln after the intitial transfer associated with this amended plat on which said area is On this 21 day of Cory Clasen, known to me to be the person whose name is subscribed to the foregoing instrument and acknowledged to me that he executed to me the same. In witness whereof, I have hereunto set my hand and affixed my Notarial Seal the day and year first above written. described, unless said area is included with or excluded from adjoining tracts LOT 5 US DETAIL NOTARY PUBLIC for the STATE OF MONTANA Notary Public for the State of _______ Residing at Eureka, Montana LOT 4 SEAL Residing at EUYEKA . MT

My Commission expires Sep 6, 28 23 BLOCK 6, DEWEYVILLE

C.O.S. #4471RB

C.O.S. #4471RB

DADOPT 'D DETAÌL 'B' LOTS 8-18 BLOCK 5 STAMPED #7328S DEWEYVILLE S14°19'50"E 9.00' S14°25'58"E 25.04'(M) 24.99'(R 19.92 (R-#2920) AVENUE LEGEND OLD BOUNDARY 0.163 AC. ± 3 -(A 50-foot Wide City Street) 3RD STREET EAST FOUND REBAR W/CAP STAMPED #7918S (UNLESS OTHERWISE NOTED) SET 5/8" X 24" REBAR W/CAP TO EUREKA, CERTIFICATE OF SURVEYOR STAMPED #156287LS 2 Silver FOUND 2" DIAMETER BRASS CAP T IN MONUMENT BOX 66 -575'39'38"W 333.96'(M)(R-#2920) POINT OF BEGINNING ADD. MIDE RONALD A. PEARSON MEASURED DISTANCE EXAMINING LAND SURVEYOR REG. NO.9008LS 33.00 RECORD DISTANCE PER ORIGINAL PLAT STATE OF MONTANA AVENUE County of Lincoln RECORD DISTANCE PER C.O.S. #2920 (R-#2920)RIGHT Filed on the 30th day of 500 A.D. 2020 at 8:18 o' clock A.M. (R-#4471RB) RECORD DISTANCE PER C.O.S. #4471RB ----- CENTERLINE OF RIGHT OF WAY BLOCK 7 DEWEYVILLE Robain Benson CERTIFICATION OF COUNTY TREASURER SAM CORDI Clycle E Rm I hereby certify that all real property taxes and special assessments REGISTERED LAND SURVEYOR 1 TOTAL AREA 974 COLORADO AVE. INSTRUMENT REC. NO. 293853 0.224 AC.± P.O. BOX 323 WHITEFISH, MT 59937 CERTIFICATE OF SURVEY NO. 4653 RB PHONE: (406)-862-9977

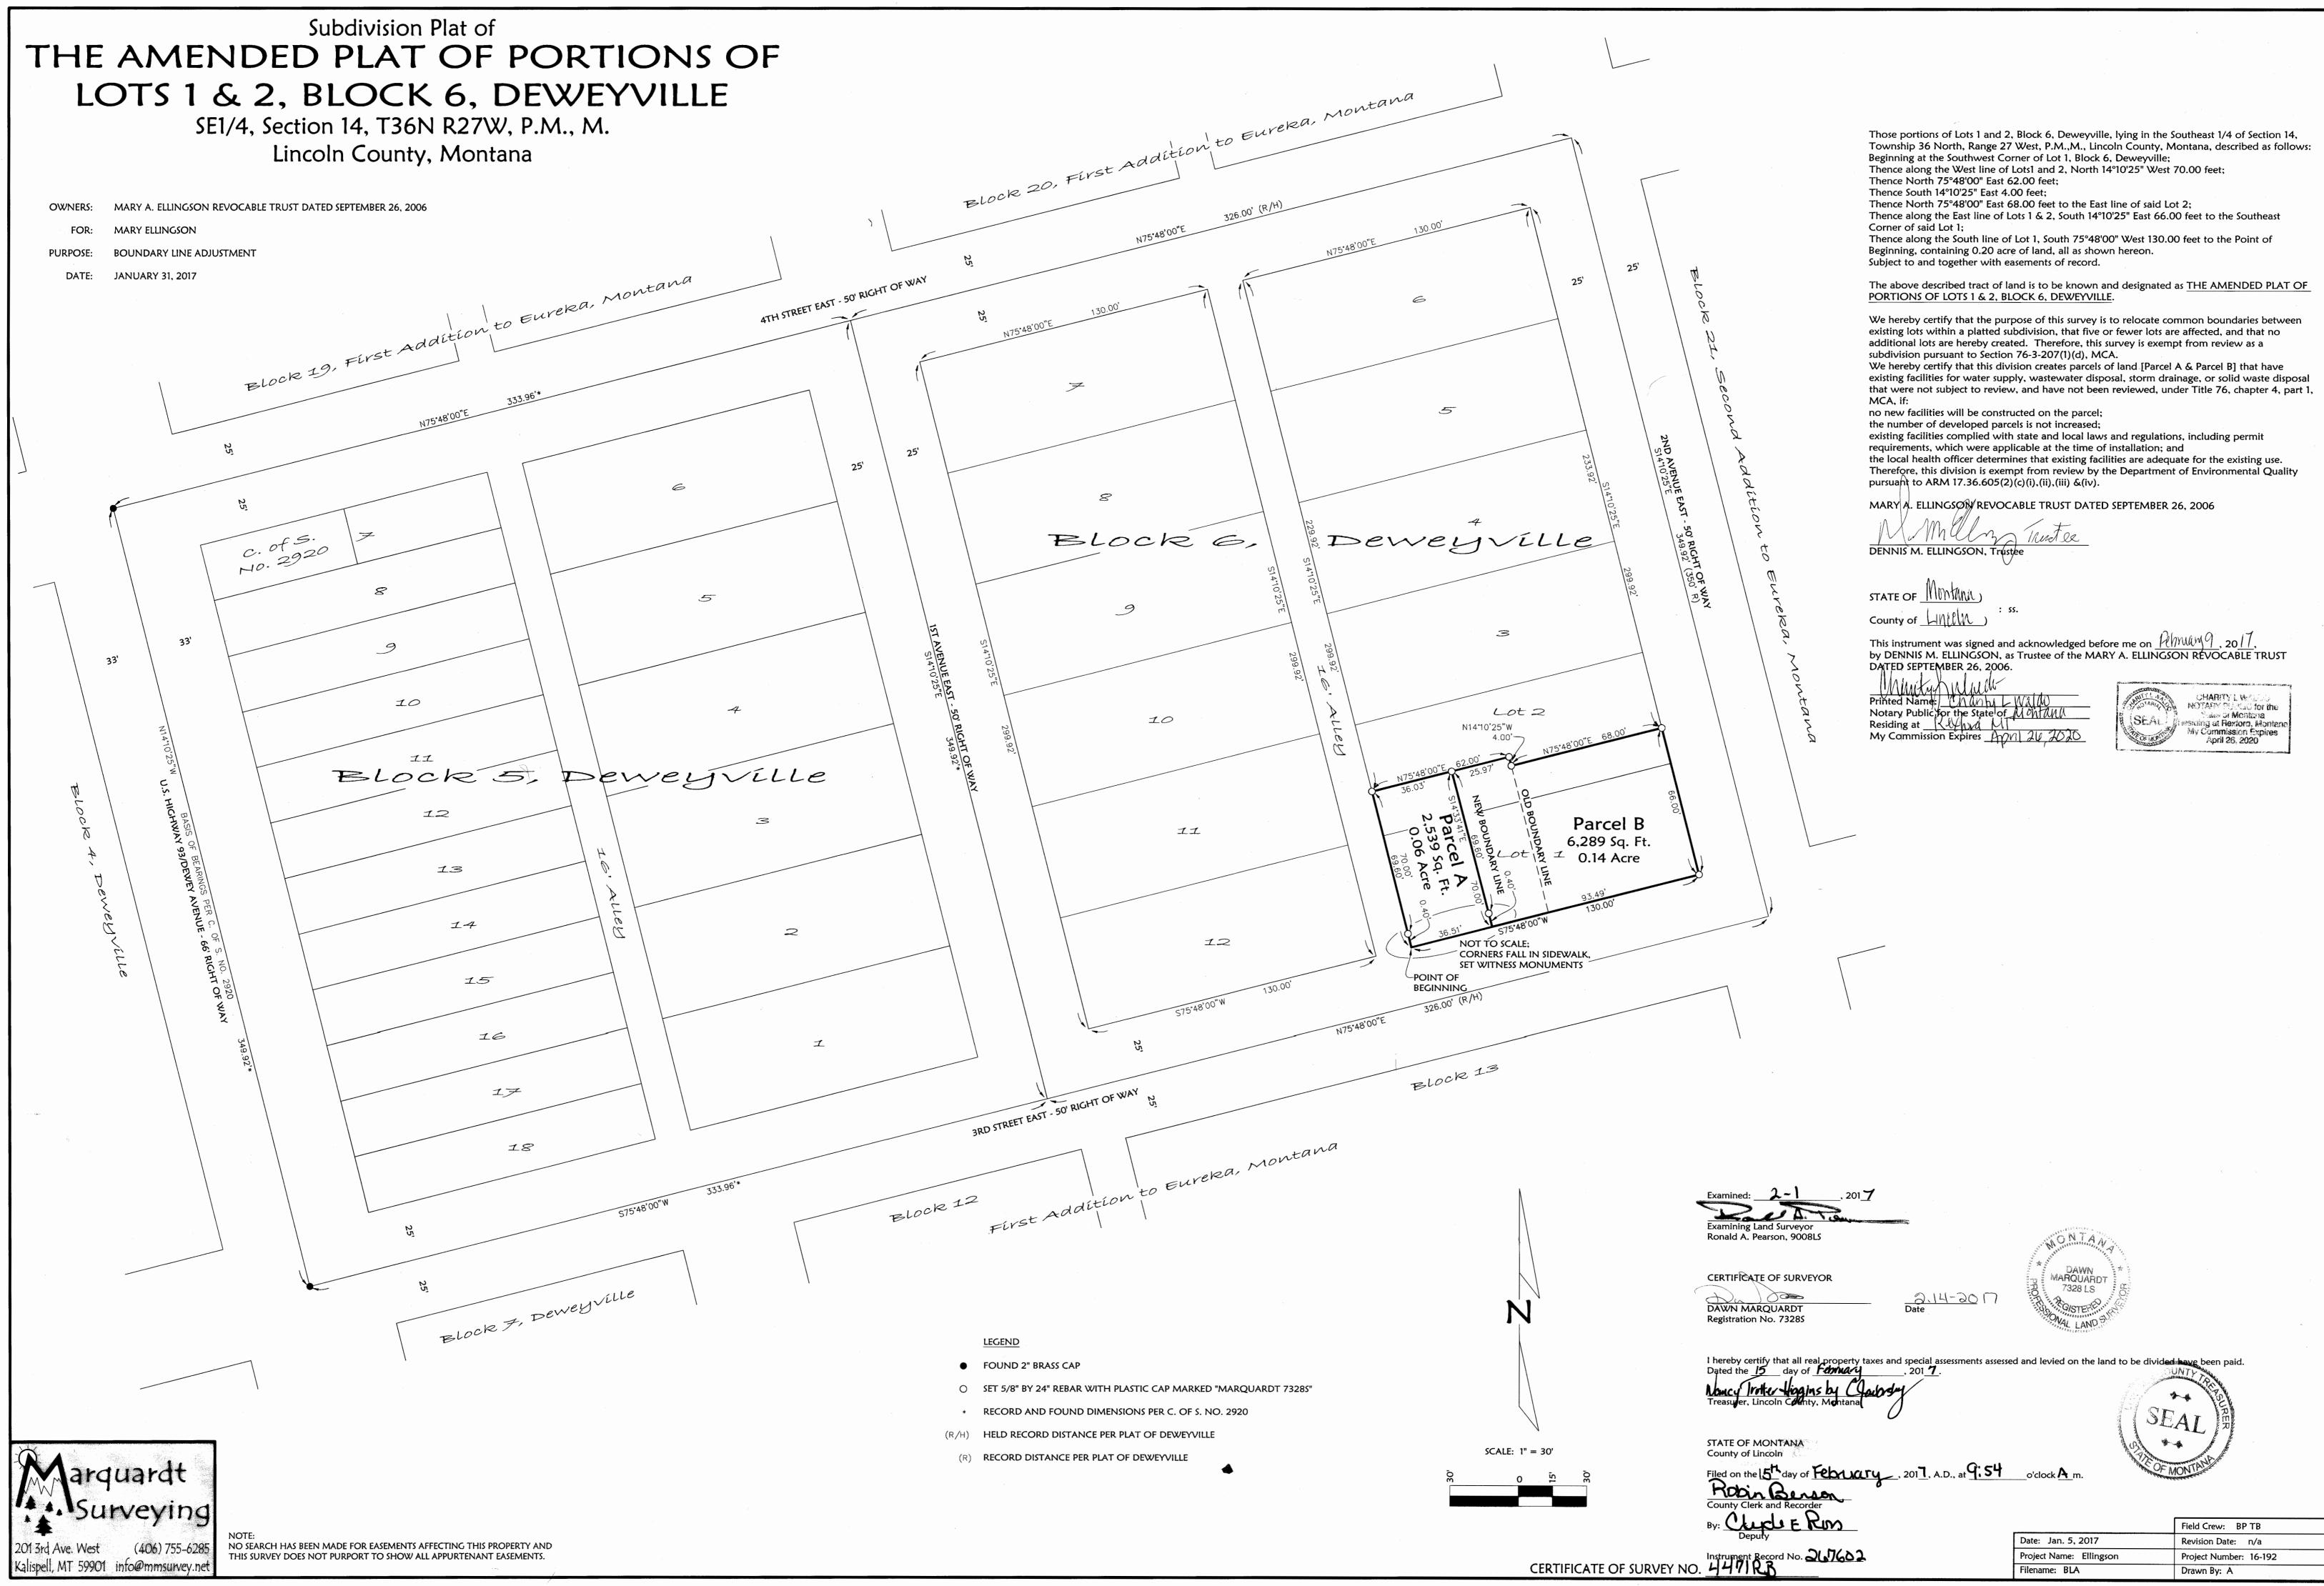


OWNERS/ MONTANA WOOD DESIGNS VFW TOBACCO VALLEY POST 6786 PURPOSE: BOUNDARY LINE ADJUSTMENT

DATE: APRIL 22, 2013

AMENDED PLAT OF LOT 1 OF AMENDED PLAT OF LOTS 1 & 2, BLOCK 8, AND A PORTION OF CLIFF AVENUE OF DEWEYVILLE

SW 1/4, Section 14, T36N R27W, P.M., M. Lincoln County, Montana

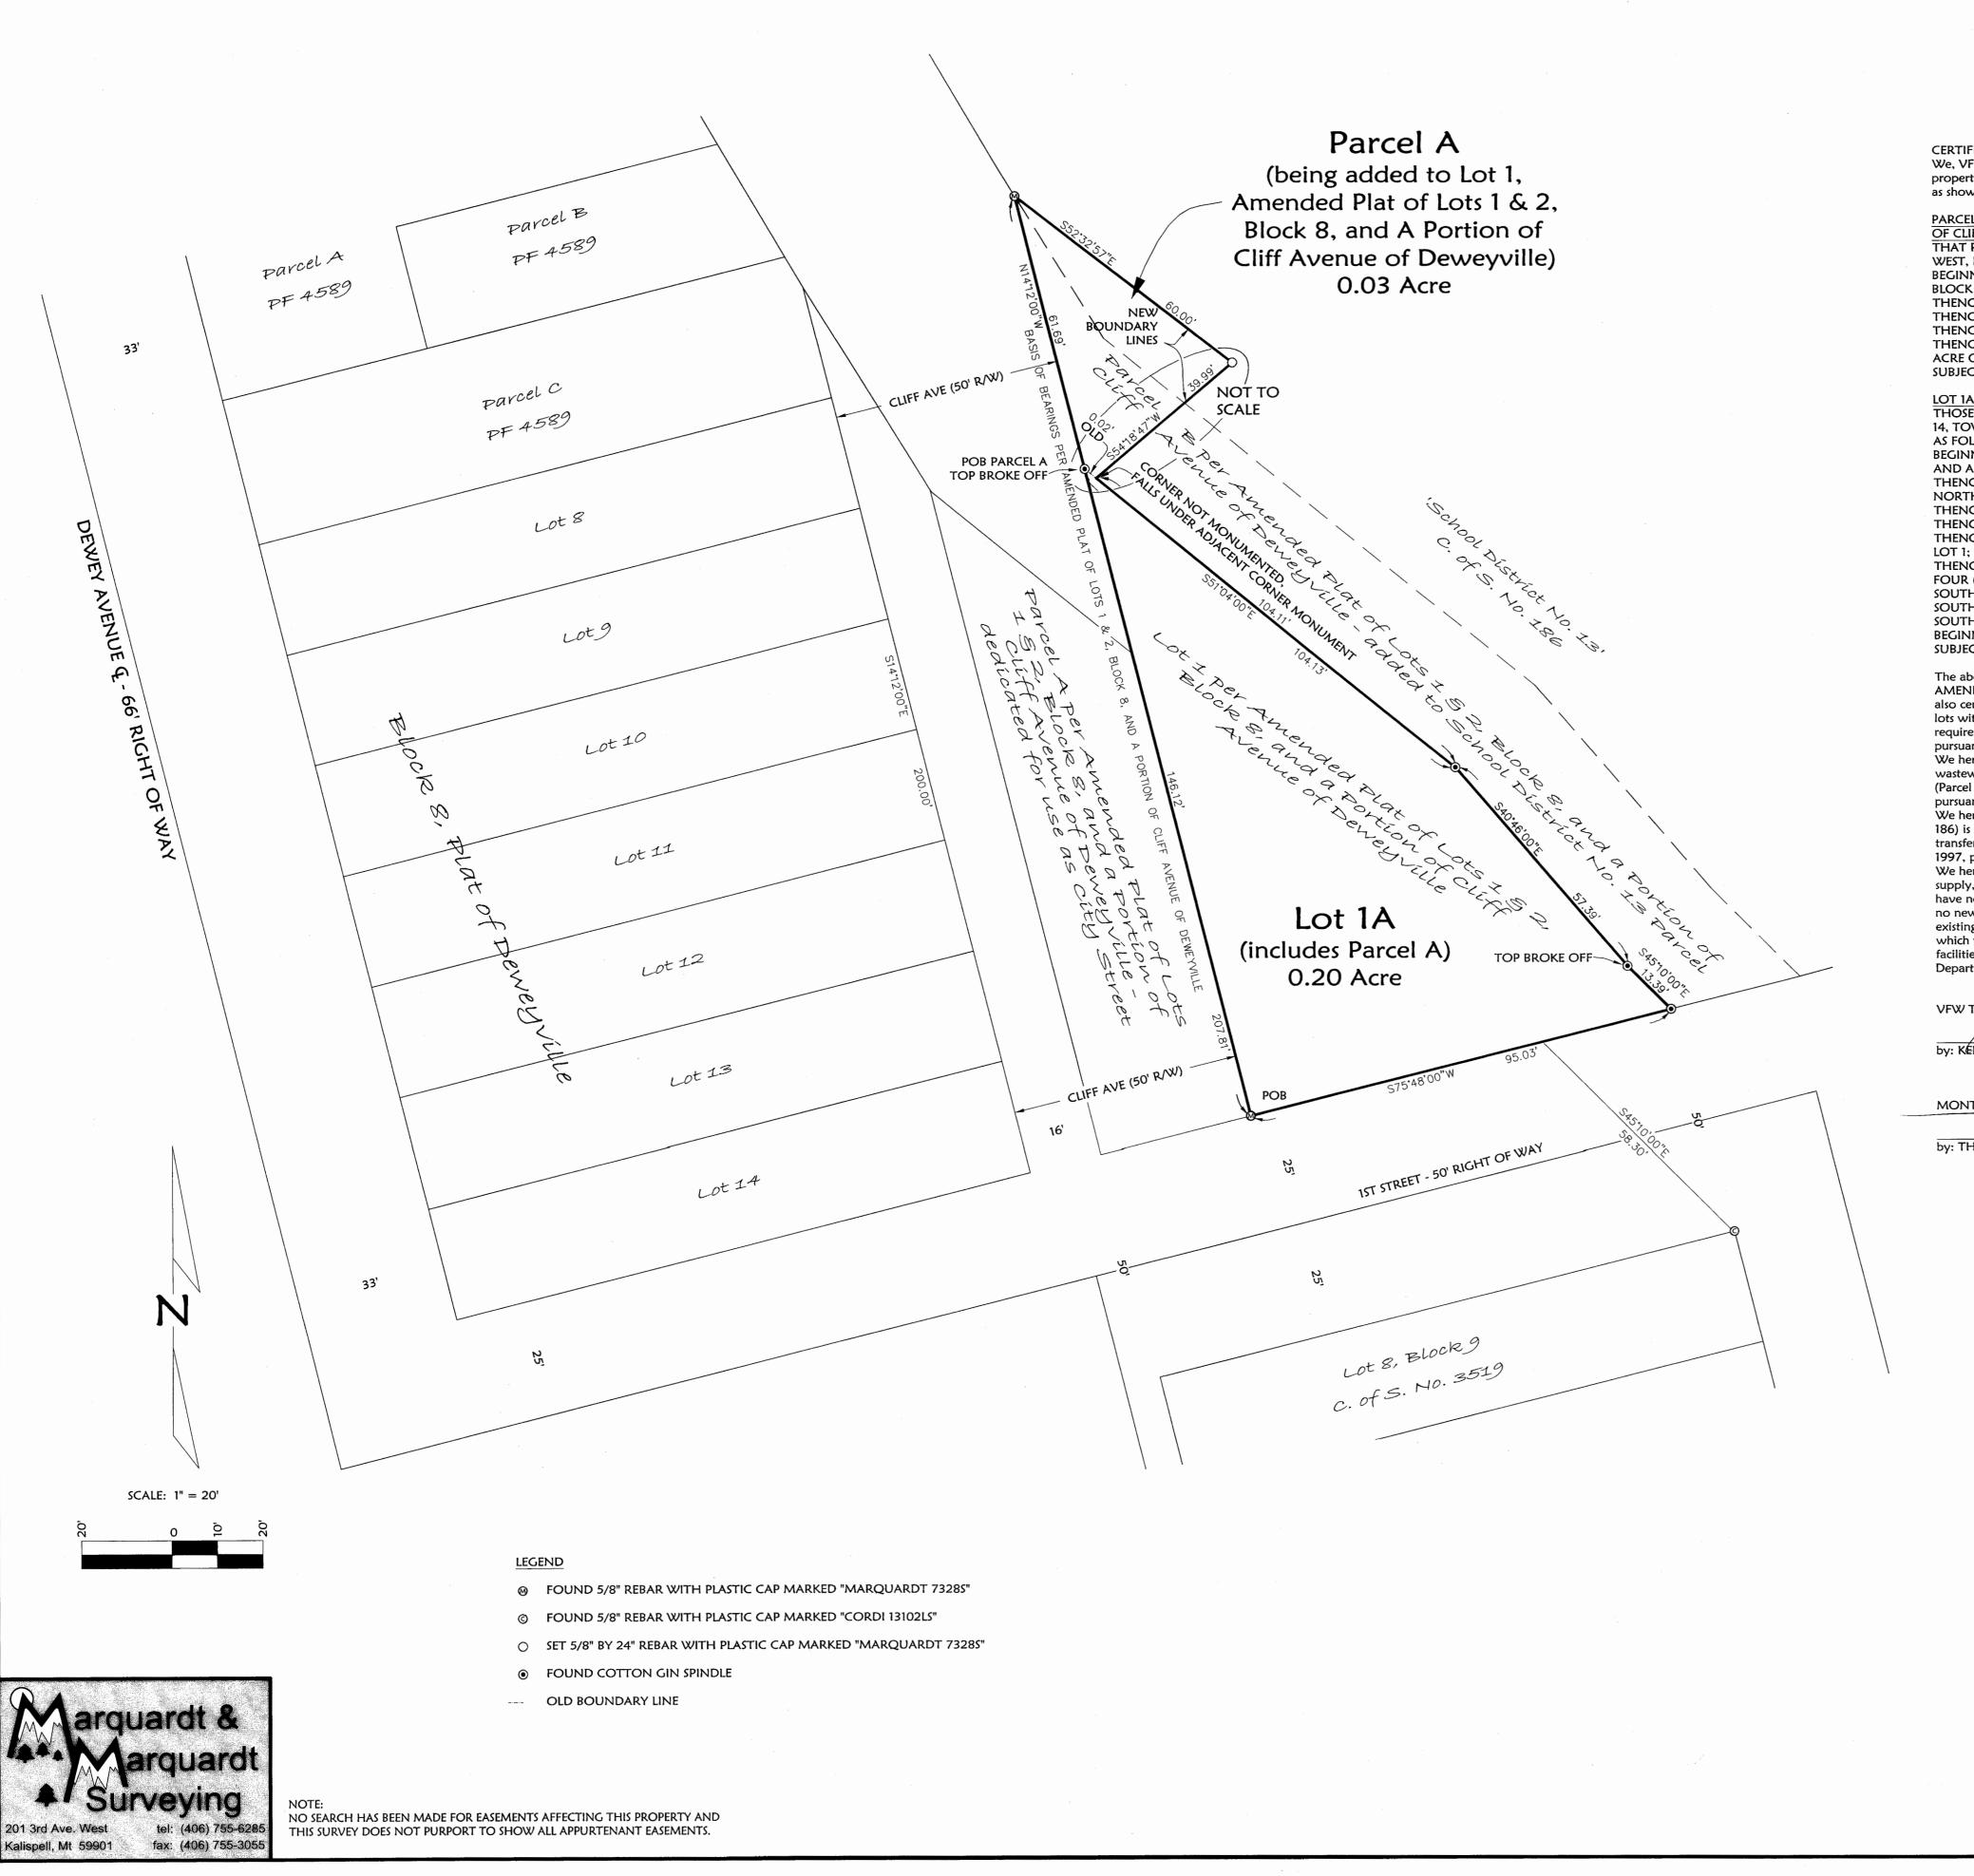

CERTIFICATE OF DEDICATION We, VFW TOBACCO VALLEY POST 6786 and MONTANA WOOD DESIGNS, INC., the undersigned property owners, do hereby certify that we have caused to be surveyed, subdivided and platted into lots as shown by the plat hereto annexed, the following described land in Lincoln County, to-wit:

PARCEL A (BEING ADDED TO LOT 1 OF AMENDED PLAT OF LOTS 1 & 2, BLOCK 8 AND A PORTION OF CLIFF AVENUE OF DEWEYVILLE) THAT PORTION OF THE SOUTHWEST 1/4 OF SECTION 14, TOWNSHIP 36 NORTH, RANGE 27

WEST, P.M., M., LINCOLN COUNTY, MONTANA, DESCRIBED AS FOLLOWS: BEGINNING AT THE MOST NORTHERLY CORNER OF LOT 1 OF AMENDED PLAT OF LOTS 1 & 2, BLOCK 8 AND A PORTION OF CLIFF AVENUE OF DEWEYVILLE;

THENCE NORTH 14°12'00" WEST 61.69 FEET; THENCE SOUTH 52°32'57" EAST 60.00 FEET; THENCE SOUTH 54°18'47" WEST 39.99 FEET:

THENCE NORTH 51°04'00" WEST 0.02 FEET TO THE POINT OF BEGINNING, CONTAINING 0.03

SUBJECT TO AND TOGETHER WITH EASEMENTS OF RECORD.

LOT 1A (INCLUDES PARCEL A)
THOSE PORTIONS OF LOTS 1 & 2, BLOCK 8, DEWEYVILLE, AND THE SOUTHWEST 1/4 OF SECTION 14, TOWNSHIP 36 NORTH, RANGE 27 WEST, P.M., M., LINCOLN COUNTY, MONTANA, DESCRIBED BEGINNING AT THE SOUTHWEST CORNER OF LOT 1 OF AMENDED PLAT OF LOTS 1 & 2, BLOCK 8

AND A PORTION OF CLIFF AVENUE OF DEWEYVILLE; THENCE ALONG THE WEST LINE OF SAID LOT 1, NORTH 14°12'00" WEST 146.12 FEET TO THE MOST

NORTHERLY CORNER OF SAID LOT 1; THENCE CONTINUING NORTH 14°12'00" WEST 61.69 FEET;

THENCE SOUTH 52°32'57" EAST 60.00 FEET; THENCE SOUTH 54°18'47" WEST 39.99 FEET TO THE EASTERLY BOUNDARY OF THE ABOVE SAID

THENCE ALONG SAID EASTERLY AND SOUTHERLY BOUNDARY OF SAID LOT 1 THE FOLLOWING FOUR (4) COURSES:

SOUTH 51°04'00" EAST 104.11 FEET, SOUTH 40°46'00" EAST 57.39 FEET,

SOUTH 45°10'00" EAST 13.39 FEET, AND SOUTH 75°48'00" WEST 95.03 FEET TO THE POINT OF

BEGINNING, CONTAINING 0.20 ACRE OF LAND. SUBJECT TO AND TOGETHER WITH EASEMENTS OF RECORD.

The above described tract of land is to be known and designated as AMENDED PLAT OF LOT 1 OF AMENDED PLAT OF LOTS 1 & 2, BLOCK 8 AND A PORTION OF CLIFF AVENUE OF DEWEYVILLE. We

also certify that this division is made for the purpose of relocating a common boundary line between lots within a platted subdivision and adjoining land outside a platted subdivision. A restriction or requirement on the original platted lots or original unplatted parcel continues to apply to those areas pursuant to Section 76-3-207(1)(e), MCA. We hereby certify that this division creates a parcel of land that has no existing facilities for water supply,

wastewater disposal, and solid waste disposal, and that no new facilities will be constructed on the parcel (Parcel A). Therefore, this division is exempt from review by the Department of Environmental Quality pursuant to ARM 17.36.605(2)(a). We hereby certify that this division of land (remainder of parcel as shown on Certificate of Survey No.

186) is a remainder of an original tract created by segregating a parcel from the tract for the purpose of transfer and the remainder is served by a public or multifamily sewage system approved before January 1 1997, pursuant to 76-4-125(2)e(i), MCA. We hereby certify that this division creates a parcel of land (Lot 1A)that has existing facilities for water

supply, wastewater disposal, storm drainage, or solid waste disposal that were not subject to review, and have not been reviewed, under Title 76, chapter 4, part 1, MCA, if: no new facilities will be constructed on the parcel; the number of developed parcels is not increased; existing facilities complied with state and local laws and regulations, including permit requirements, which were applicable at the time of installation; and the local health officer determines that existing facilities are adequate for the existing use. Therefore, this division is exempt from review by the Department of Environmental Quality pursuant to ARM 17.36.605(2)(c)(i)(ii)(iii) &(iv).

VFW TOBACCO VALLEY POST 67862 by: KEN R. UTTER, Commander of VFW TOBACCO VALLEY POST 6786

MONTANA WOOD DESIGNS, INC.

by: THOMAS KINCHELOE, President of MONTANA WOOD DESIGNS, INC.

Printed Name: Charle Vivce 1

Notary Public for the State of Montes at My Commission Expires

STATE OF Montana)

County of Lincoln

This instrument was signed and acknowledged before me on ______, by THOMAS KINCHELOE, President of MONTANA WOOD DESIGNS, INC.

CRYSTALL VINCENT
NOTABLY PUBLIC for the
te of Montana
Facing at Libby, MT
Ny Commission Expires

Examining Land Surveyor Ronald A. Pearson, 9008LS

CERTIFICATE OF SURVEYOR

DAWN MARQUARD Registration No. 7328S



STATE OF MONTANA

Instrument Record No. <u>4465</u>47 PM # <u>4212</u> R.B

Field Crew: BP CF Date: April 22, 2013 Revision Date: May 28, 2013 Project Name: Kincheloe Project Number: 13-033 Filename: BLA Drawn By: A

on the land to be divided have been paid.

KINCHELOE

AMENDED PLAT OF LOTS 1 & 2, BLOCK 8, AND OWNERS/ VFW TOBACCO VALLEY POST 6786 TOWN OF EUREKA STATE OF Montana CERTIFICATE OF DEDICATION A PORTION OF CLIFF AVENUE OF DEWEYVILLE MONTANA WOOD DESIGNS We, VFW TOBACCO VALLEY POST 6786, TOWN OF EUREKA and MONTANA WOOD DESIGNS, INC., the undersigned property owners, do hereby certify that we have caused to be surveyed, BOUNDARY LINE ADJUSTMENT subdivided and platted into lots (and streets) as shown by the plat hereto annexed, the following SW 1/4, Section 14, T36N R27W, P.M., M. This instrument was signed and acknowledged before me on // Much described land in Lincoln County, to-wit: JANUARY 15, 2013 by Ken R. Uffer as Commander of VF Lincoln County, Montana PARCEL A (BEING DEDICATED FOR USE AS CITY STREET)
THAT PORTION OF LOTS 1 & 2, BLOCK 8, DEWEYVILLE, LYING IN THE SOUTHWEST 1/4 OF Printed Name: Mary Li Duram
Notary Public for the State of Montane SECTION 14, TOWNSHIP 36 NORTH, RANGE 27 WEST, P.M., M., LINCOLN COUNTY, MONTANA, BEGINNING AT THE SOUTHWEST CORNER OF LOT 1, BLOCK 8, DEWEYVILLE; THENCE ALONG THE WEST LINE OF SAID LOT 1 AND ALONG THE WEST LINE OF LOT 2 OF BLOCK 8, DEWEYVILLE, NORTH 14°12'00" WEST 150.02 FEET TO THE NORTHERLY LINE OF SAID LOT 2; THENCE ALONG SAID NORTHERLY LINE, SOUTH 31°57'00" EAST 0.42 FEET AND SOUTH 51°04'00" STATE OF Montana THENCE SOUTH 14°12'00" EAST 104.45 FEET TO THE SOUTH LINE OF THE ABOVE SAID LOT 1; THENCE ALONG SAID SOUTH LINE OF LOT 1, SOUTH 75°48'00" WEST 34.00 FEET TO THE POINT County of Linealn) OF BEGINNING, CONTAINING 0.10 ACRE OF LAND. SUBJECT TO AND TOGETHER WITH EASEMENTS OF RECORD. This instrument was signed and acknowledged before me on March!, 20/3 by Ethel White. THOSE PORTIONS OF LOTS 1 & 2, BLOCK 8, DEWEYVILLE, AND THE SOUTHWEST 1/4 OF SECTION Macy Duram


Printed Name: Macy Duram

Notary Public for the State of Montana 14, TOWNSHIP 36 NORTH, RANGE 27 WEST, P.M., LINCOLN COUNTY, MONTANA, DESCRIBED COMMENCING AT THE SOUTHWEST CORNER OF LOT 1, BLOCK 8, DEWEYVILLE; THENCE ALONG THE SOUTH LINE OF SAID LOT 1, NORTH 75°48'00" EAST 34.00 FEET TO THE Residing at Eureka My Commission Expires 9-5-2016 POINT OF BEGINNING; THENCE NORTH 14°12'00" WEST 146.12 FEET; THENCE SOUTH 51°04'00" EAST 104.13 FEET; THENCE SOUTH 40°46'00" EAST 57.39 FEET; STATE OF Montana THENCE SOUTH 45°10'00" EAST 13.39 FEET TO THE EASTERLY EXTENSION OF THE SOUTH LINE OF County of Jeneolin THENCE ALONG SAID EASTERLY EXTENSION AND CONTINUING ALONG THE SOUTH LINE OF LOT 1, SOUTH 75°48'00" WEST 95.03 FEET TO THE POINT OF BEGINNING, CONTAINING 0.17 ACRE OF This instrument was signed and acknowledged before me on March 13, 202613 by Thomas Kincheloe, President of Montana Wood Designs. SUBJECT TO AND TOGETHER WITH EASEMENTS OF RECORD. 33' Printed Name: Mary (, Duram Notary Public for the State of Montar PARCEL B (BEING ADDED TO SCHOOL DISTRICT NO. 13 PARCEL AS SHOWN ON C. OF S. NO. 186)
THAT PORTION OF THE SOUTHWEST 1/4 OF SECTION 14, TOWNSHIP 36 NORTH, RANGE 27 WEST, P.M.,M., LINCOLN COUNTY, MONTANA, DESCRIBED AS FOLLOWS: Residing at Eucho Mortane
My Commission Expires 9-5-2016 COMMENCING AT THE SOUTHWEST CORNER OF LOT 1, BLOCK 8, DEWEYVILLE; THENCE ALONG THE SOUTH LINE OF SAID LOT 1 AND THE EASTERLY EXTENSION THEREOF, NORTH 75°48'00" EAST 129.03 FEET TO THE POINT OF BEGINNING; THENCE CONTINUING ALONG SAID EASTERLY EXTENSION OF THE SOUTH LINE OF LOT 1, TOP BROKE OFF-NORTH 75°48'00" EAST 29.16 FEET TO THE SOUTHWEST CORNER OF SCHOOL DISTRICT NO. 13 CERTIFICATE OF CITY COUNCIL PARCEL AS SHOWN ON CERTIFICATE OF SURVEY NO. 186, RECORDS OF LINCOLN COUNTY, We, Ethel White Mayor of the Town of Eureka, Montana and Mary L Duram City Clerk of the Town of Eureka, Montana, do hereby certify that the accompanying plat was duly examined and approved by the Town Council of the Town THENCE ALONG THE WESTERLY BOUNDARY OF SAID SCHOOL DISTRICT NO. 13 PARCEL THE FOLLOWING FOUR (4) COURSES: of Eureka, Montana, and hereby accepts the dedication to public use of any and all lands shown NORTH 45°10'00" WEST 27.43 FEET. on this plat as being dedicated to such use, at its regular meeting thereof held on the Michael of THENCE NORTH 40°46'00" WEST 58.69 FEET; march, 2013. THENCE NORTH 51°04'00" WEST 121.09 FEET; THENCE NORTH 13°57'00" WEST 36.67 FEET; THENCE LEAVING SAID WESTERLY BOUNDARY, SOUTH 14°12'00" EAST 61.69 FEET; THENCE SOUTH 51°04'00" EAST 104.13 FEET; THENCE SOUTH 40°46'00" EAST 57.39 FEET; Town of Eureka, Montana Town of Eureka, Montana THENCE SOUTH 45°10'00" EAST 13.39 FEET TO THE POINT OF BEGINNING, Lot 9 CONTAINING 0.12 ACRE OF LAND. SUBJECT TO AND TOGETHER WITH EASEMENTS OF RECORD. Parcel A The above described tract of land is to be known and designated as AMENDED PLAT OF LOTS 1 & 2, BLOCK 8 AND A PORTION OF CLIFF AVENUE OF DEWEYVILLE. We also certify that this division is (being Dedicated made for the purpose of relocating a common boundary line between lots within a platted subdivision for use as City and adjoining land outside a platted subdivision. A restriction or requirement on the original platted lots or original unplatted parcel continues to apply to those areas pursuant to Section 76-3-207(1)(e), MCA. Street) The lands included in all streets, avenues, alleys, and parks or public squares shown on said plat are 0.10 Ac. hereby granted and donated to the use of the public forever. · (Abandoned) · We hereby certify that this division of land (Lot 1) is a remainder of an original tract created by segregating a parcel from the tract for the purpose of transfer and the remainder is served by a public or multifamily sewage system approved before January 1, 1997, pursuant to 76-4-125(2)e(i), MCA. We hereby certify that this division creates a parcel of land that has no existing facilities for water supply, wastewater disposal, and solid waste disposal, and that no new facilities will be constructed on the parce (Parcel B). Therefore, this division is exempt from review by the Department of Environmental Quality pursuant to ARM 17.36.605(2)(a). VFW TOBACCO VALLEY POST 6786 Lot 12 TOP BROKE OFF NEW Block 8 BOUNDARY-Deweyville Lot I, Plat of SOUTHWEST CORNER LOT 1, BLOCK 8 DEWEYVILLE, MONTANA Ronald A. Pearson, 9008LS SERTIFICATE OF SURVEYOR SCALE: 1" = 20'Registration No. 7328S LEGEND Nancytutter Higgins / By Comie Treasurer Lincoln County Hontana © FOUND 5/8" REBAR WITH PLASTIC CAP MARKED "CORDI 13102LS" O SET 5/8" BY 24" REBAR WITH PLASTIC CAP MARKED "MARQUARDT 7328S" SET COTTON GIN SPINDLE STATE OF MONTANA _, 201**3**, A.D., at *10:30* o'clock *R* m. Field Crew: BP Date: Jan. 10, 2012 Revision Date: n/a NO SEARCH HAS BEEN MADE FOR EASEMENTS AFFECTING THIS PROPERTY AND Project Name: Eureka VFW Project Number: 12-083 Filename: AmdPlat Drawn By: A

Amended Plat of Lots 5-7, Block 8, Deweyville Third Street 310.28 (310.00 Pecord) SWI/4, Sec. 14, T36NR27W, P.M., M., Lincoln Co., Montana CERTIFICATE OF DEDICATION WE, THE VETERANS OF FOREIGN WARS TOBACCO VALLEY POST NO. 6786, A MONTANA NON-PROFIT CORPORATION, Note: All bearings and distances are record and measured per the plat of Deweyville AND CAROLYN M. LEONARD, THE UNDERSIGNED PROPERTY OWNERS DO HEREBY SERTIFY THAT WE HAVE CAUSED TO BE SURVEYED, SUBDIVIDED AND PLATTED INTO LOTS AS SHOWN BY THE PLAT AND CERTIFICATE OF SURVEY REPREDENTS ENGLUDED, THE POLLOWING SESCRIBED TRACT OF LAND, TO-WIT: Lots 5-7, Block 8, Deweyville containing 0.216 acre of Eand all as shown hereon. PARCEL B IS SUBJECT TO A 10 FOOT WATER AND SEWER LINE EASEMENT AS SHOWN HEREON. EASEMENT WILL BE IN EFFECT UNTIL LINES ARE REPLACED. VFW WILL PAY FOR RELOCATION. 'Fd 5/8" iron pin-Accepted as NW corner, Lot 12, THE ABOVE DESCRIBED TRACT OF LAND IS TO BE KNOWN AND DESIGNATED AS AMENDED PLAT OF LOTS 5-7, Block 7, Deweyville BLOCK 8, DEWEYVILLE, LINCOLN COUNTY, MONTANA. WE HEREBY CERTIFY THAT THE PURPOSE OF THIS SURVEY IS TO RELOCATE COMMON BOUNDARIES AND TO AGGREGATE EXISTING LOTS IN A PLATTED SUBDIVISION, FEWER THAN SIX LOTS ARE AFFECTED, AND NO ADDITIONAL LOTS ARE HEREBY CREATED; THEREFORE, THIS SURVEY IS EXEMPT FROM REVIEW AS A SUBDIVISION PURSUANT TO SECTION 76-3-207 (E), M.C.A. WE ALSO CERTIFY THAT THE PURPOSE FOR THIS DIVISION OF LAND (PARCEL C) IS MADE TO CORRECT ERRORS IN CONSTRUCTION WHERE BUILDING OR SHRUBS MAY ENGROACH UPON THE NEIGHBORING PROPERTY. THEREFORE, THIS BIVISION OF LAND IS EXEMPT FROM REVIEW BY THE DEPARTMENT OF HEALTH AND ENVIRONMENTAL SCIENCES PURSUANT TO ARM 16.16.605 Exclusion (2)(8). VETERANS OF FOREIGN WARS TOBACCO VALLEY POST NO. 6786 Avenue STATE OF MONTANA COUNTY OF LINCOLN ON THIS **30th** DAY OF **Stine**, 1989, BEFORE ME, THE UNDERSIGNED, A NOTARY PUBLIC FOR THE STATE OF MONTANA, PERSONALLY APPEARED F. LEE UTIER, DONALD RICKARD, AND ROBERT MCCLURE, KNOWN TO ME TO BE THE TRUSTEES OF VETERANS OF FOREIGN WARS TOBACCO VALLEY POST No. 6786, A MONTANA NON-PROFIT CORPORATION, THE CORPORATION THAT EXECUTED THE ABOVE INSTRUMENT, AND ACKNOWLEDGED OF ME THAT SUCH CORPORATION EXECUTED THE SAME. IN WITNESS WHEREOF, I HAVE HEREUNTO SET MY HAND AND AFFIXED MY NOTARIAL SEAL THE DAY AND YEAR FIRST ABOVE WRITTEN. No.93 Parcel C 0.097 ocre Fd. 5/8 rebar par MY COMMISSION EXPIRES (Note: Building to South! encroaches 02' onto Lot 7 STATE OF MONTANA COUNTY OF LINCOLN ON THIS 304 DAY OF June , 1989, BEFORE ME, THE UNDERSIGNED, A NOTARY PUBLIC FOR THE STATE AFORESAID, PERSONALLY APPEARED CAROLYN M. LEONARD, KNOWN TO ME TO BE THE PERSON WHO 8 EXECUTED THE ABOVE INSTRUMENT, AND ACKNOWLEDGED TO ME THAT SHE EXECUTED THE SAME. IN WITNESS WHEREOF, I HAVE HEREUNTO SET MY HAND AND AFFIXED MY NOTARIAL SEAR THE DAY AND YEAR FIRST ABOVE WRITTEN. NOTARY PUBLIC FOR THE STOTE OF MONTANA Legend Note: Parcel B is subject to Water and RESIDING AT Sureka, mt Oset 5/8" x 24" rebar with plastic sewer line easements appurtenant to MY COMMISSION EXPIRES 9-14-84 cap stamped '73285' Parcel A. Easements run along existing O Found 3/4" pipe '2989 ES' per water and sewer lines and will be unrecorded survey in effect until lines are replaced, at CERTIFICATE OF SURVEYOR • Found point as noted • Chiseled 'X in sidewalk which time they will be located entirely on Parcel A. COMMISSIONER REGISTRATION No. 7328 S HEREBY CERTIFY THAT NO REAL PROPERTY TAXES ASSESSED AND LEVIED STATE OF MONTANA ON THE LAND TO BE DIVIDED DESCRIBED ABOVE ARE DELINQUENT. COUNTY OF LINCOLN Scale~1"=20' 10' 20' MARQUARDT & McALISTER PF No. 4589 SURVEYING, INC. 1031 South Main (406) 755-6285

KALISPELL, MONTANA 59901

PLAT FIRST ADDITION **EUREKA MONTANA**

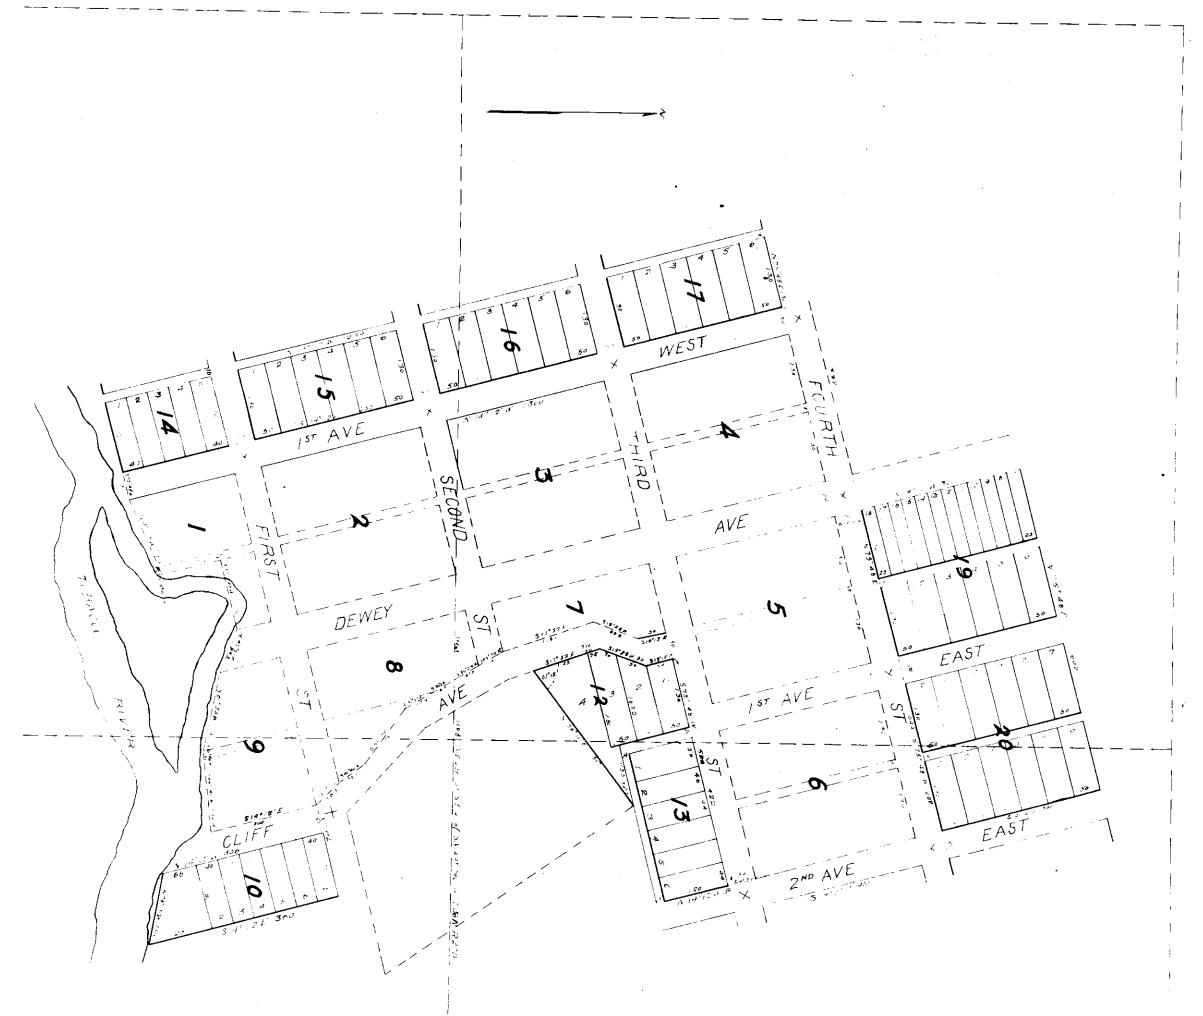

State of Montana County of Flathead ss.

We, C.H. Brintmall, Michel Therriault and Ovide Pettier, County Commissioners in and for Flathead County, Montana, do hereby certify that at a meeting of the Board of County Commissioners of said County, held on the Eight day of September A.D. 1906 the annexed plat or map of First Addition to Eureka, Flathead County, Montana, was examined and approved by said Board of County Commissioners, and the streets, avenues and alleys shown thereon were declared to be public highways

In witness whereof we have hereunto set our hands, and caused the seal of Flathead County, Montana, to be affixed on this 84 day of September A.D. 1906. CH Brintnall Chairman Michel Therriault Commissioner Attest

J.W.Walker County Clerk Ovide Peltier Commissioner

CERTIFICATE . DEDICATION

State of Montana Ss. County of Flathead

Eureka Townsile Company a corporation does hereby certify that it has caused to be surveyed subdivided and platted into let blocks streets, avenues and alleys as shown by the plat and certificate of survey hereunto annexed the following described tract of land louit a portion of the West to of the SE 4 and the East to of the Sicily of Sec 14, 7:36 N. R.27W. Bounded and described as follows,

Block 10. Commenciny at a point which bears N. 75'48 E. 50 ft. from the NE cor of Blk 9 of the Eucha Townsite, Thence N. 7548E. 120 ft thence S. 14'12' E. 360 ft. thence N. 79'31'W. 1516 ft. thence 11 14'12' (U. 306 ft to the place of beginning.

Blus. 14, 15, 16 and 17. Commencing at a point which bears 8.75'40 W. 50 ft. from the S.W corner of Blh. I of the Eureka Townsile, thence S. 7548 W. 130 ft. thence N. 14'12' W. 1250 ft. thence N. 75'48 E. 130 ft. thence S 14'12 E. 1250 ft. to the place of beginning

Blks. 19 and 20. Commencing at a point which hours N. 1412' W. 50 ft. from the N.W. Corner of Blk. 5 of the Euroka Townsite thence N. 1412 W. 300 ft. Ilience N. 75'48 E. 602 ft. thence S. 14'12 E. 300 ft thence S. 75°48' W. 602 fl. to the place of beginning.

Blks 12 and 13 Commencing at a point which bears S. 14º12 E. 50 ft. from the S.E. Corner of Blh. 6 of the Eureha Townsite, thence 5. 75'48' W. 422 ft. thence S. 14°12 E. 50 ft. thence 5. 19° 28' W. 30 ft. thence S. 17.32 E. 130 ft. thence 50° 1/E. 317 ft. thence N. 75.40'E. 1787 ft. thence N. 14º12 W. 134 ft. to the place of beginning

To be known and designated as the First Addition to Lureka, Mon tana and the land included in all streets, avenues, and alleys shown on said plat are hereby granted and donated to the use of the public for ever, dated Aug. 25, 1906.

> Eurcha Townsite Company By Ovide Policer its President Eureka Townsite Company By J.J Sullivan its Secretary ,

State of Montana ss. County of Flathead

On this 25th day of August in the year one thousand nine hundred and six before me John Cuffe a Notary Public in and for the County of Flathead, State of Montana, personally appeared Ovide Pellier and J.J. Sullivan known to me to be the President and Secretary respectively, of the corporation that executed the within and foregoing instrument a acknowledged to me that such corporation executed the same.

John Cuffe Notary Public in and for Hathead Co. VI kontana.

1. A.L. Jaqueth, a C.E. and Surveyor, do hereby certify that on the 201 and 21st of July AD. 1906 I made a careful survey of the truct of land on braced in the annexed map or plat of First Addition to the town of Eureka Montana, and that the survey was made in conformity with Secs. 5000 to 5004 Chapter II of the Political Code of Montana, and that all lots blocks, streets and alleys are of the dimensions shown on the annexed map, and that slakes were set at the corners of all lots and blocks. .A.L. Jaqueth C.E.

Stule of Montana s.s. County of Flathead

On this 30th day of Aug All 1906 personally appeared before me F. Joe Rice a Netary Public in and for Hathead County Illoutana, A.L. Jaqueth a CE known to me to be the same person whe executed and signed the foregoing certificate and he acknowledged to me that he executed the same and that the statements therein contained are true and correct to the best of his knowledge and belief. In witness whereof I have hereunto set my hand and affixed my official seul this day and year in the certificate above written

F. Joe Ricc Notary Public in and for the County of Flathead and State of Montana. My Commission Expires July 11, 1908

State of Montana ss. Filed on the 31 day of August A.D. 1906 at 330 oclock P. M. J.W.Walker


County Clerk & Hecorder

Deputy.

 B_{y}

CERTIFICATE OF SURVEY 4TH STREET LOT 12 RETRACEMENT LOTS 13, 14, AND 15, BLOCK 3, PLAT OF DEWEYVILLE MONTANA, No. 1 LOT 11 LOT 13 NE1/4 SW1/4, SECTION 14, T.36N., R.27W., P.M., MT. LOT 10 LINCOLN COUNTY, MONTANA LOT 14 FOR: NILES NELSON DATE: JUNE 2007 LOT 9 LOT 15 PURPOSE OF SURVEY LOT 8 LOT 16 The purpose of this survey is the retracement of existing Lot boundaries, establish obliterated or lost corners and therefore no division of land is hereby created. This survey is exempt from review as a subdivision under the Montana Subdivision and Platting Act, Section 76-3-404, MCA. UT LOT 7 LOT 17 **LEGEND** FOUND 1 1/2 INCH DIAMETER IRON PIPE LOT 6 LOT 18 FOUND 5/8 INCH DIAMETER REBAR, PLASTIC CAP MARKED 7328S METHOD OF SURVEY 187 FOUND 5/8 INCH DIAMETER REBAR, PLASTIC CAP MARKED 7318S LOT 19 575'03'59"W 65.12 <575'50'28"W 65.00> A total station with data collector with closed traverse procedures was used to LOT 5 FOUND 5/8 INCH DIAMETER UNMARKED REBAR tie previously set controlling monuments by John Damon, March 2004. FOUND 5/8 DIAMETER REBAR, NO CAP E1/2 LOT 20 SET 5/8 INCH DIAMETER REBAR WITH PLASTIC CAP MARKED HUGHES, 7322LS LOT 4 UNMARKED COMPUTED POINT BASIS OF BEARING W1/2 LOT 20 E1/2 LOT 21 PLAT No. 1 The basis of bearing for this survey is N14~12'10"W, as shown on COS No. 2708, between a 5/8 inch diameter unmarked rebar and 5/8 inch diameter LOT 3 PLAT No. 4408 rebar, plastic cap marked 7318S. W1/2 LOT 21 COS No. 2708 E1/2 LOT 22 COS No. 2965 LOT 2 PROPERTY LINES, THIS SURVEY W1/2 LOT 22 HISTORY OF SURVEY E1/2 LOT 23 - LOT LINES, PREVIOUS SURVEYS DIMENSION LINE LOT 1 1903, Plat No. 1, "Deweyville Montana", A. L. Jaqueth W1/2 LOT 23 INCORRECT LOT LINE SET FROM A 20 FOOT WIDE ALLEY INSTEAD OF 16 FOOT 1987, Plat No. 4408, Amends Block 4, Lots 20-24, "Deweyville Montana", E1/2 LOT 24 R. Goacher, 7318S BLOCK NUMBER 1998, COS No. 2708, Retracement, Block 4, Lots 5-12, K. Davis, 4975S W1/2 LOT 24 2000, COS No. 2965, Retracement, Lot 6, Block 3, set the southeast corner of Lot 15, Block 3, D. Marquardt, 7328S 3RD STREET 2005, Plat No. 6640, Corrected Amended, Lots 1—2, Block 14, Alley width in error corrects 20 foot to 16 foot width, D. Marquardt, 7328S [N75'48'00"E 130.00] LOT 12 LAND SURVEYOR'S CERTIFICATION LOT 11 I hereby certify that I am a Registered Land Surveyor in the State of Montana, that the survey shown on this Certificate of Survey has been prepared under my supervision and in accordance with the Montana Code Annotated, LOT 10 Sections 76-3-101 through 76-3-625, and the Lincoln County Regulations adopted pursuant thereto. LEGAL DESCRIPTION LOTS 13, 14, & 15, BLOCK 3 A tract of land, lying within the City of Eureka, Montana, Lincoln County, in the NE1/4 SW1/4, Section 14, T.36N., R.27W., P.M., MT. and more particularly HUGHES 150.07] 0.077 Funera & Vial 125.77 ONAL LAND N75'50'39"E 130.00] ([N75'48'00"E 130.00] ([N75'48'00"E 16 Lots 13, 14, and 15, Block 3, "Deweyville Montana", Plat No. 1, containing N14:12:00"W LOT 8 0.223 acres. Subject to and together with all appurtenant easements of record. **EXAMINING LAND SURVEYOR'S CERTIFICATION:** 187 LOT 7 LOT 17 100.21 [20.00] Examining Land Surveyor LOT 6 LOT 18 N14'58'22"W 24.94 [N14'12'00"W 25.01] 4.23 Ni LOT 19 CLERK AND RECORDER'S CERTIFICATION 125.77 N75'50'39"E 130.00 [N75'48'00"E 130.00] State of Montana, County of Lincoln, filed this 2/2 day GRAPHIC SCALE TOOTENAL SURVEYORS I P.O. BOX 393 LIBBY, MT 59923 (406)293-4354 (IN FEET) 1 inch = 40 ft. CERTIFICATE OF SURVEY NO. 3684 2

PLAT SECOND ADDITION EUREKA MONTANA TRANSCRIBED

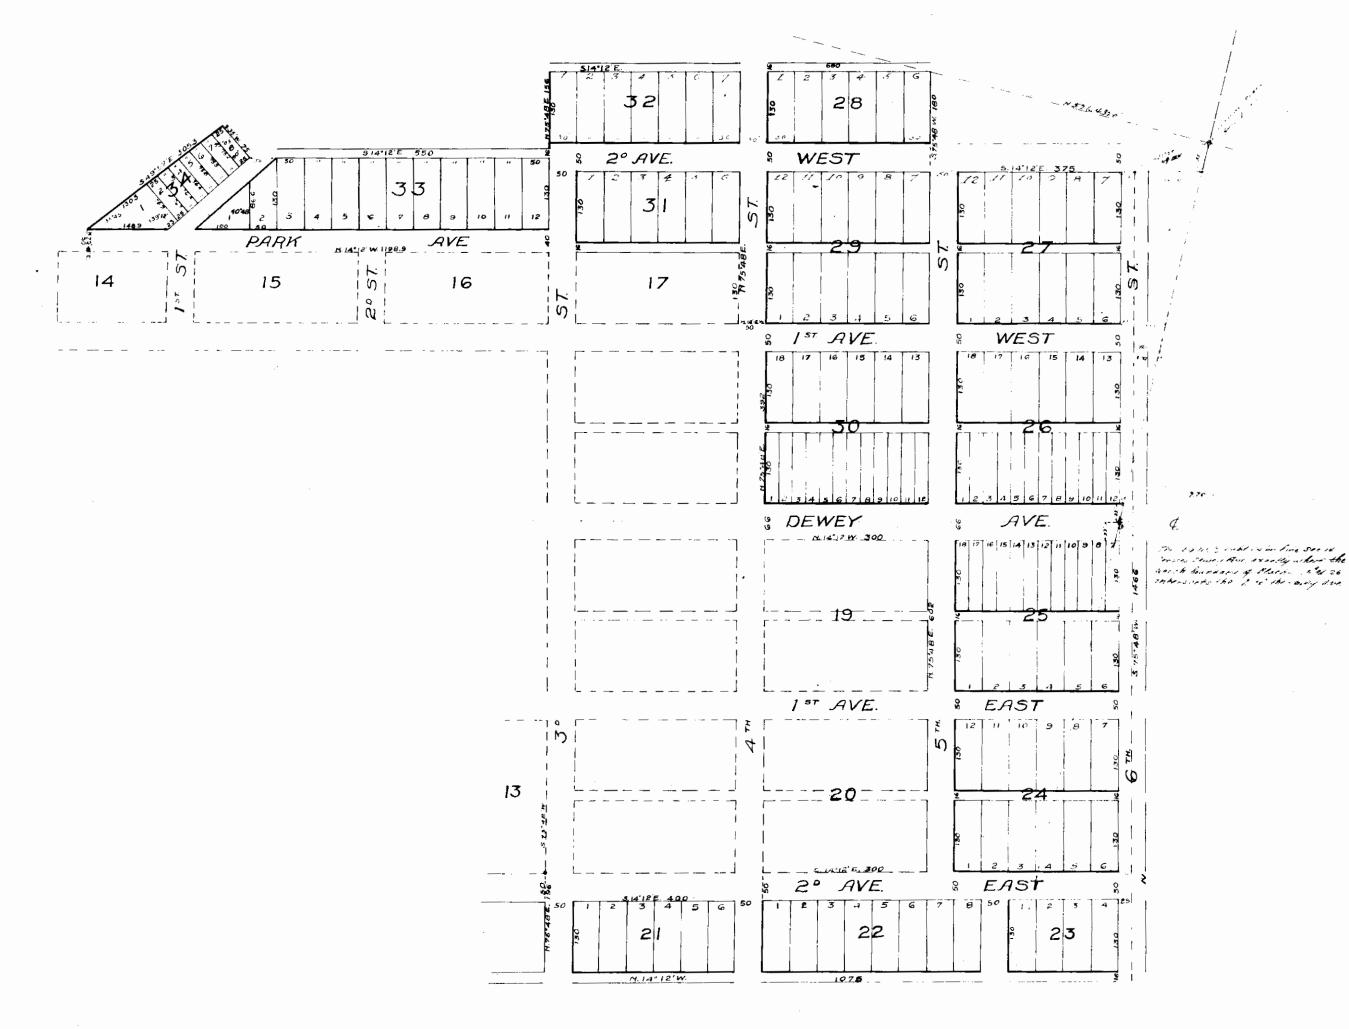

State of Montana SSS

Filed for record at the request of Al. Jaqueth, this 9th day of April, 1907 at 2:00 o'clock P. M. and recorded in Vol. of Records of Flathead County, State Montana on page.

C.T. Young, County Clerk and Hecorder,

CERTIFICATE or DEDICATION

State of Montana } ss.

Eureha Townsite Company, a corporation does hereby certify that it has caused to be surveyed, subdivided and platted into lots, blocks, streets, avenues and alleys, as shown by the plat and certificate of survey hereunto annexed, the following described tract of land, to wit:

A portion of N.E. S.W., and N.W. S.E. of Section 14, T.SEN.

R.27 W. and S.E., N.W., S.W. N.E., Soc. 14, T.36 N.R.27 W. Commencing at the N.E. corner of Block 13 "First Addition to Eureka, Ithontana", thence N. 75.48 E. 196 ft. thence N. 14.12 W. 1075 ft. thence S. 75.48 W. 1466 ft. thence S. 14.12 E. 375 ft. thence S. 75.48 W. 180 ft. thence S. 14.12 E. 650 ft. thence N. 75.48 E. 156 ft. thence S. 14.12 E. 550 ft. thence S.35.00 W. 75 ft. thence S. 49.57 E. 305.3 ft. thence N. 75.48 E. 50 ft., thence N. 14.12 W. 1198.9 ft. thence N. 75.48 E. 130 ft. N. 14.12 W. 50 ft. thence N. 75.48 E. 392 ft. thence N. 75.48 E. 50/t., S. 14.12 E. 400 ft. S.75.48 W. 50 ft. to the place of beginning. To be known and designated as "SECOND ADDITION TO EUREHA, MONTANA." And the land included in all the streets, avenues and alleys, as shown on said plat, are hereby granted and donated to the use of the public forever.

Corp

Eureka Townsite Company.
Ovide Pettier, ils President.
Eureka Townsite Company.
Attest: By A.L. Jaqueth, ils Secretary.

State of Montana ss. County of Flathead ss.

On this 29th day of March, AD. 1907, before me, H.C. Pomeroy, a Notary Public in and for the County of Mathead and State of Montana, personally appeared Ovide Peltier and AL. Jaqueth, known to me to be the President and Secretary respectively of the corporation that excuted the within and foregoing instrument and acknowledged to me that such corporation executed the same.

Scal

Dated March 29, 1907.

H.G. Pomeroy Notary Public in and for Hathead County, Allonland

I, A.L. Jaqueth, a C.E. and Surveyor, do hereby certify that on the 19,20,21 and 22 days of March, 1907, I made a careful survey of the tract of land embraced in the annexed map or plat of Second Addition to the Town of Eureka, Illontana, and that the survey was inade in conformity with the sections 5000 to 5004 Chapter VI of the Political Code of Illontana, and that all the lots, blocks, streets, avenues and alleys are of the dimensions shown on the annexed map and that stakes were set at the corners of all lots and blocks.

A.L. Jaqueth C.E.

State of Monitaria) as

On this 29th day of March A.D. 1907, personally appeared before me, H.G. Pomeroy, a Notary Public in and for l'latticud County, A.L. Jaqueth a C.E., known to me to be the same person who executed, the fore going certificate and he acknowledged to me that he executed the same, and that the statements therein contained are true and correct, to the best of his knowledge and belief.

In witness Whereof, I have hereunto set my hand and af fixed my official seal this day and year in the certificate

above written.

H.C. Fomeroy Notary Public in and for Mathead County Montana

State of Ittontana ss. Country of Plathead ss.


We, J.E. White, H. Lewis and R.W. Main, County Commissioners in and for Mathead County, Montana, do hereby certify that at a meeting of the board of County Commissioners of said county, held on the 1st day of June AD 1908, the annexed plat or map of Secont Hudition to Eureka, Mathead County, Montana, was examined and approved by said Board of County Commissioners and the streets, avenues and alleys shown thereon were declared to be public highways,

In Wilness Whereof, we have hereunto set our hands and caused the seal of Flathend County, Monlana, to be affixed on this 1st day of June, All 1908.



Attest: C.T. Young County Clerk.

Hulman Lewis
Commissioners J.E. White
H. W. Main

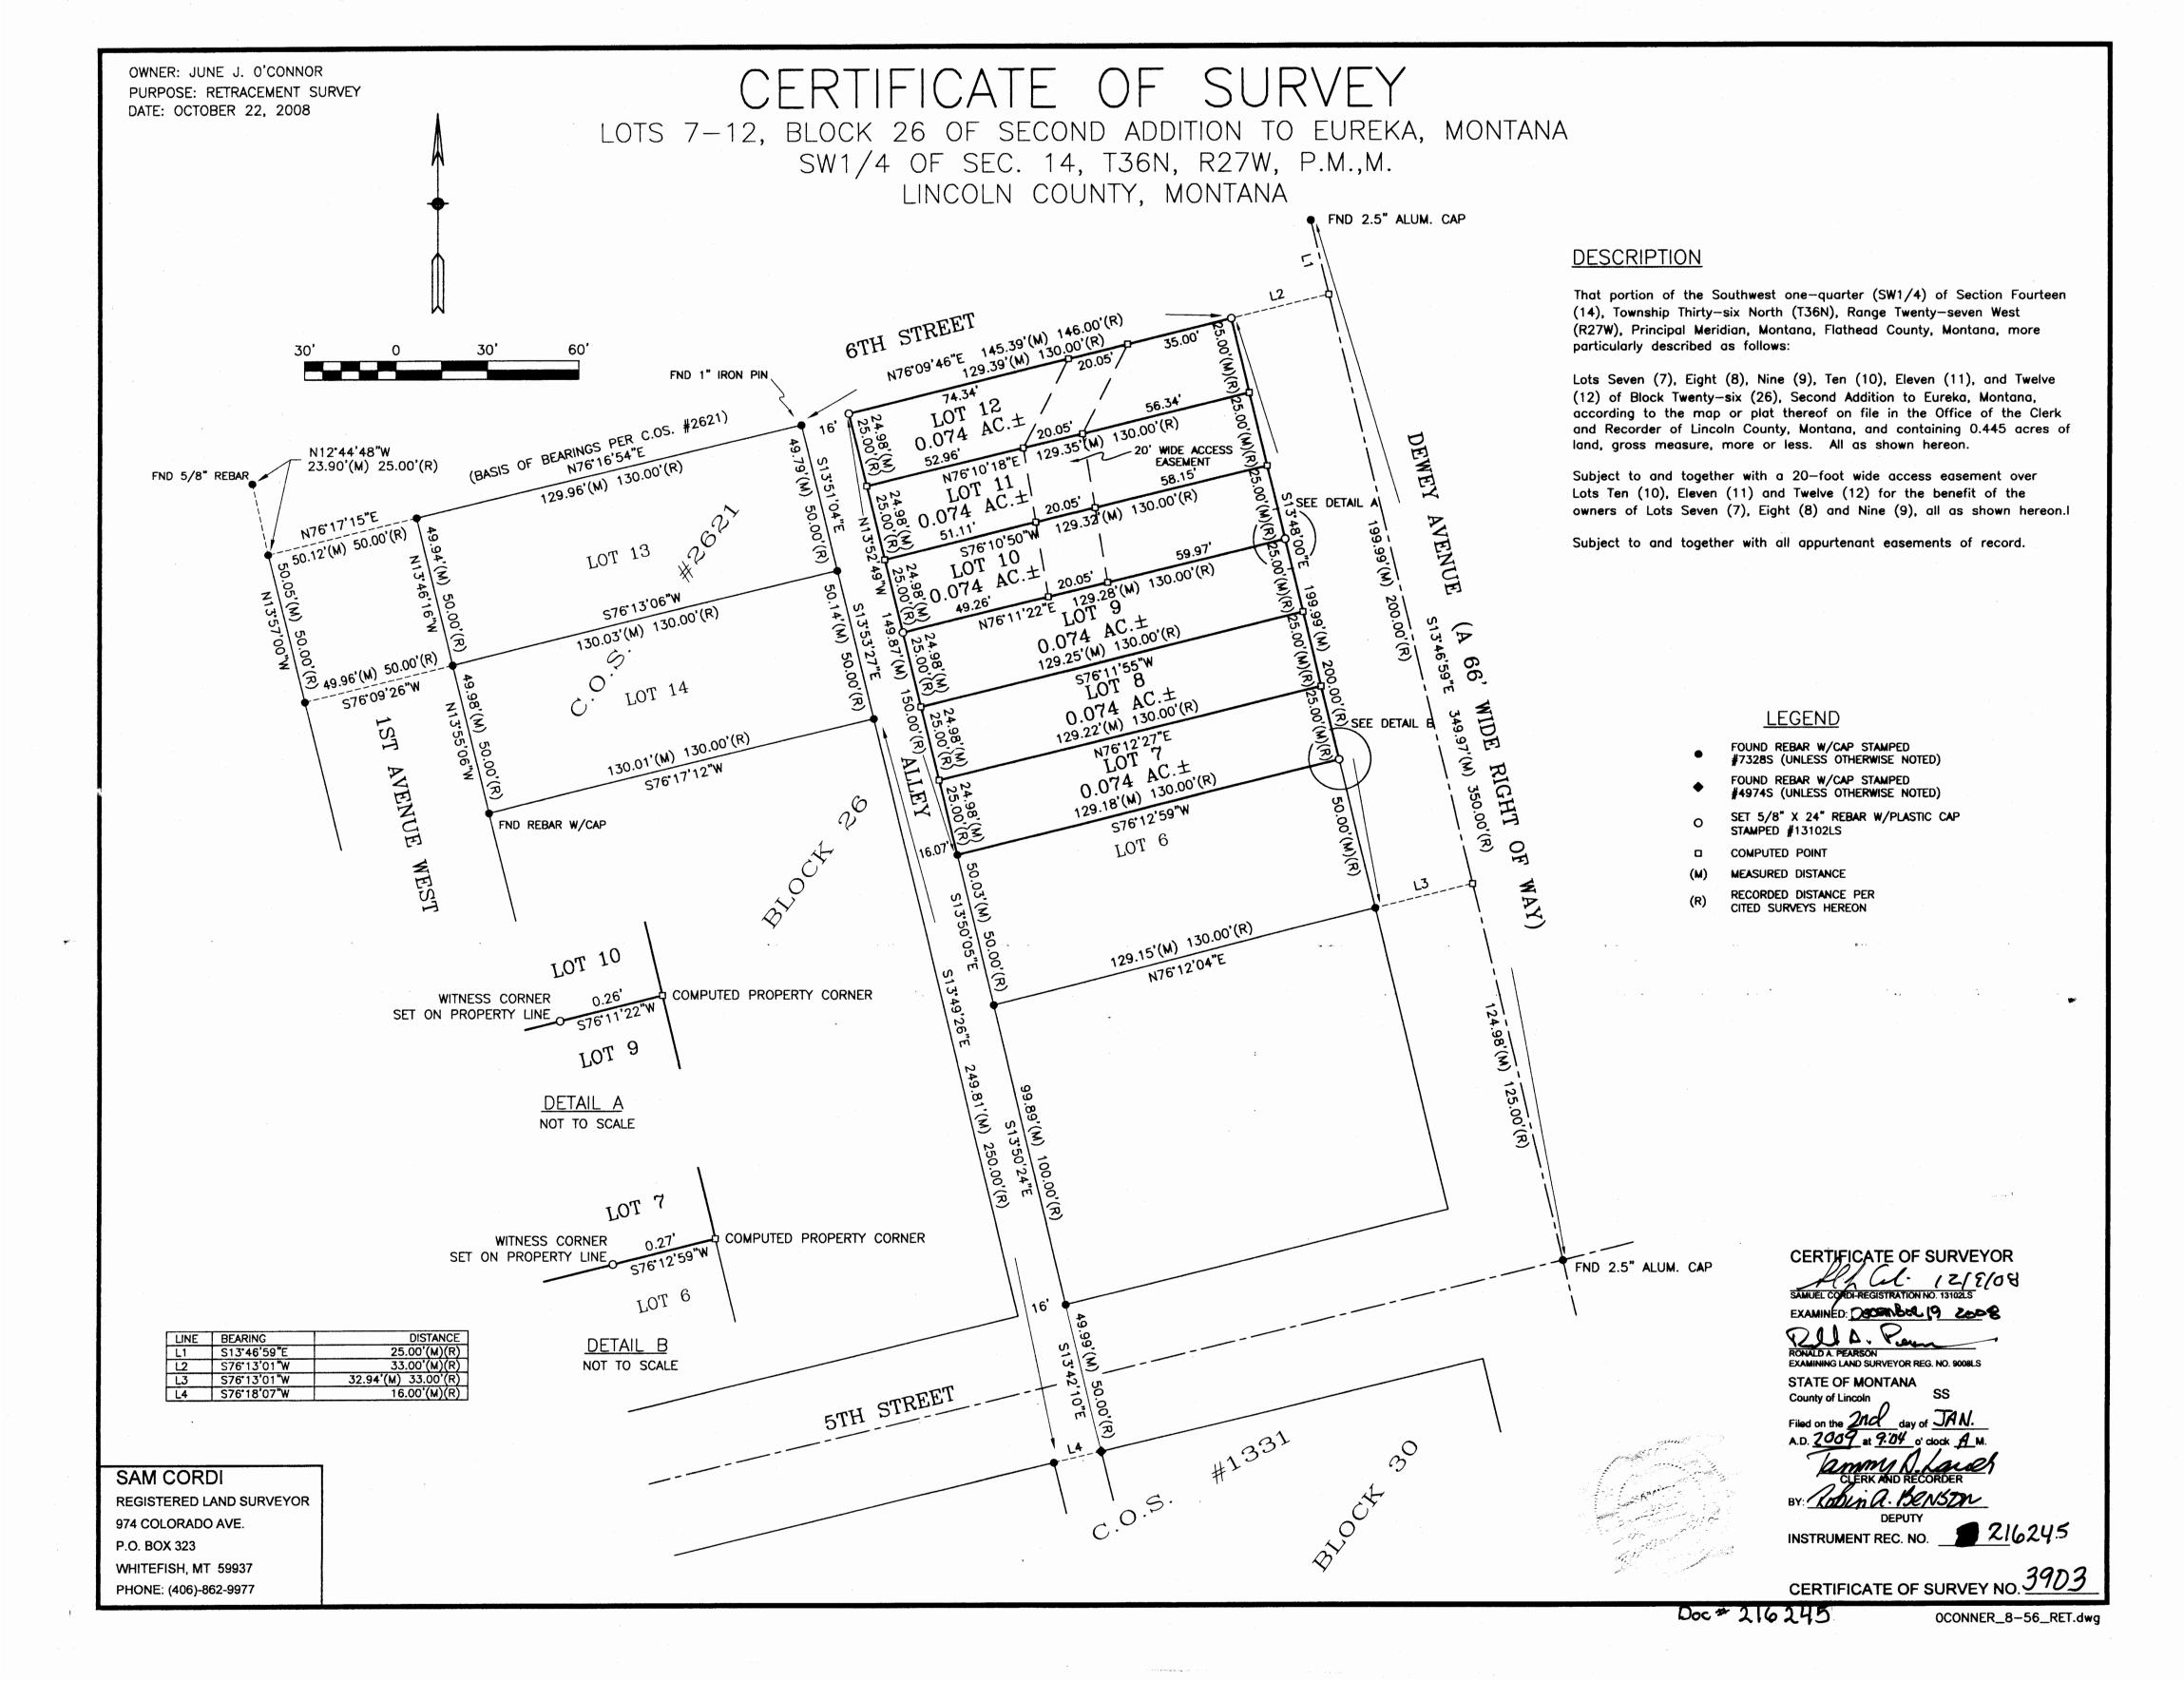



OWNERS: STEVEN P. ROCKER A.K.A. STEVEN ROCKER


PURPOSE: BOUNDARY LINE ADJUSTMENT

DATE: APRIL 21, 2005

THE AMENDED SUBDIVISION PLAT OF A PORTION OF THE NE 1/4 OF THE SW 1/4 OF SECTION 14 AND PORTIONS OF LOTS 7 & 8, BLOCK 27, SECOND ADDITION TO EUREKA NE 1/4 of the SW 1/4, Section 14, T36N R27W, P.M., M. Lincoln County, Montana

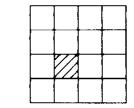

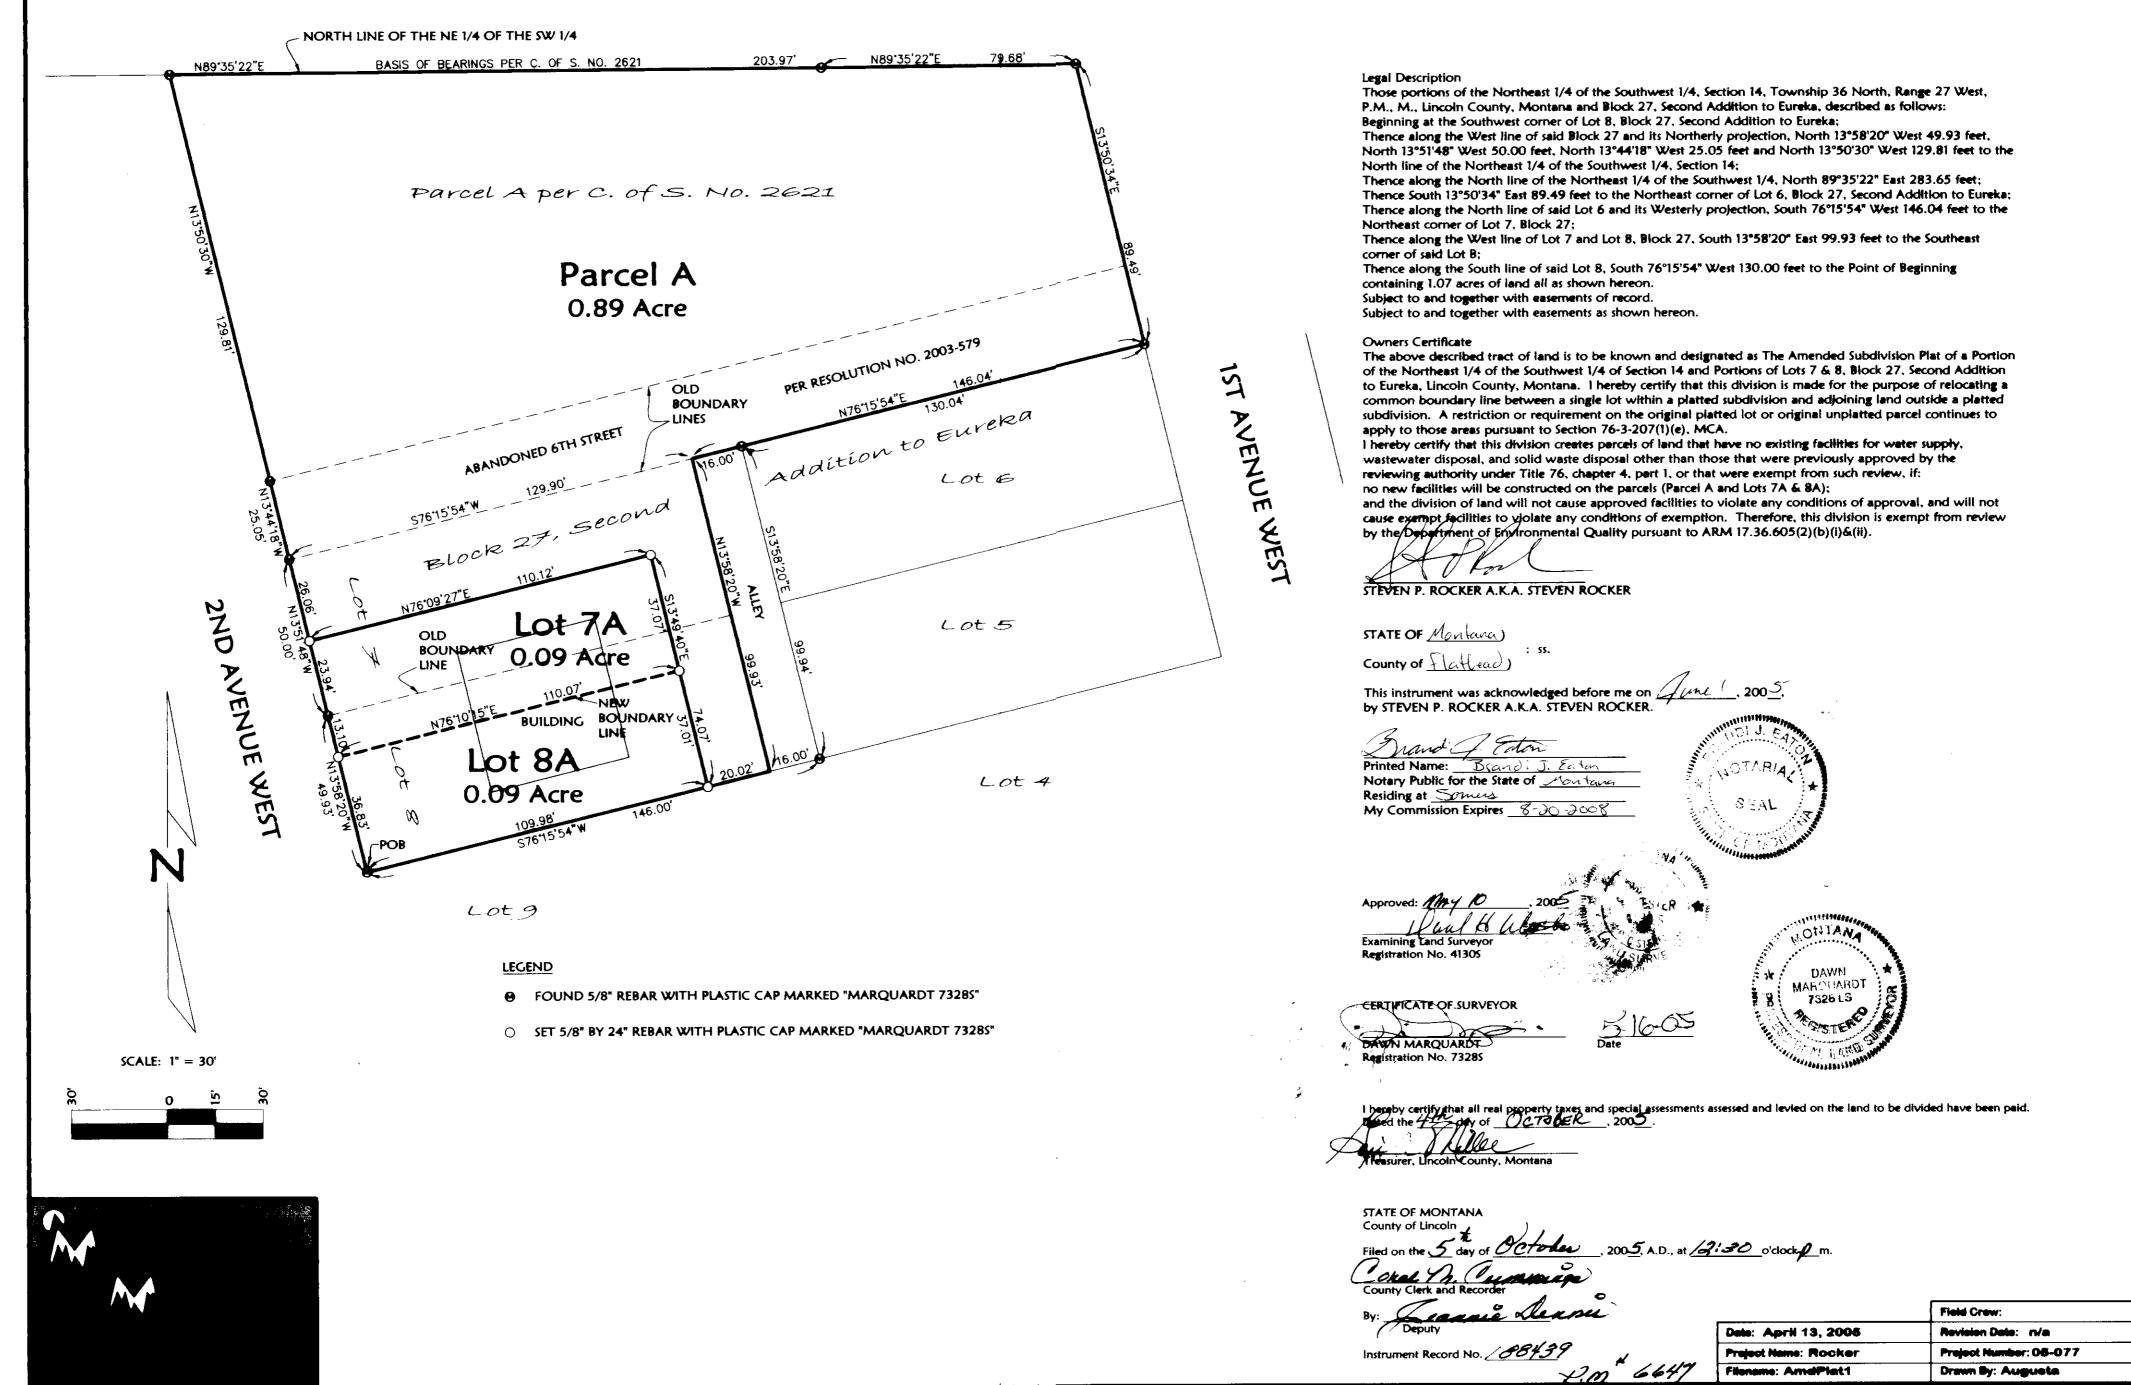

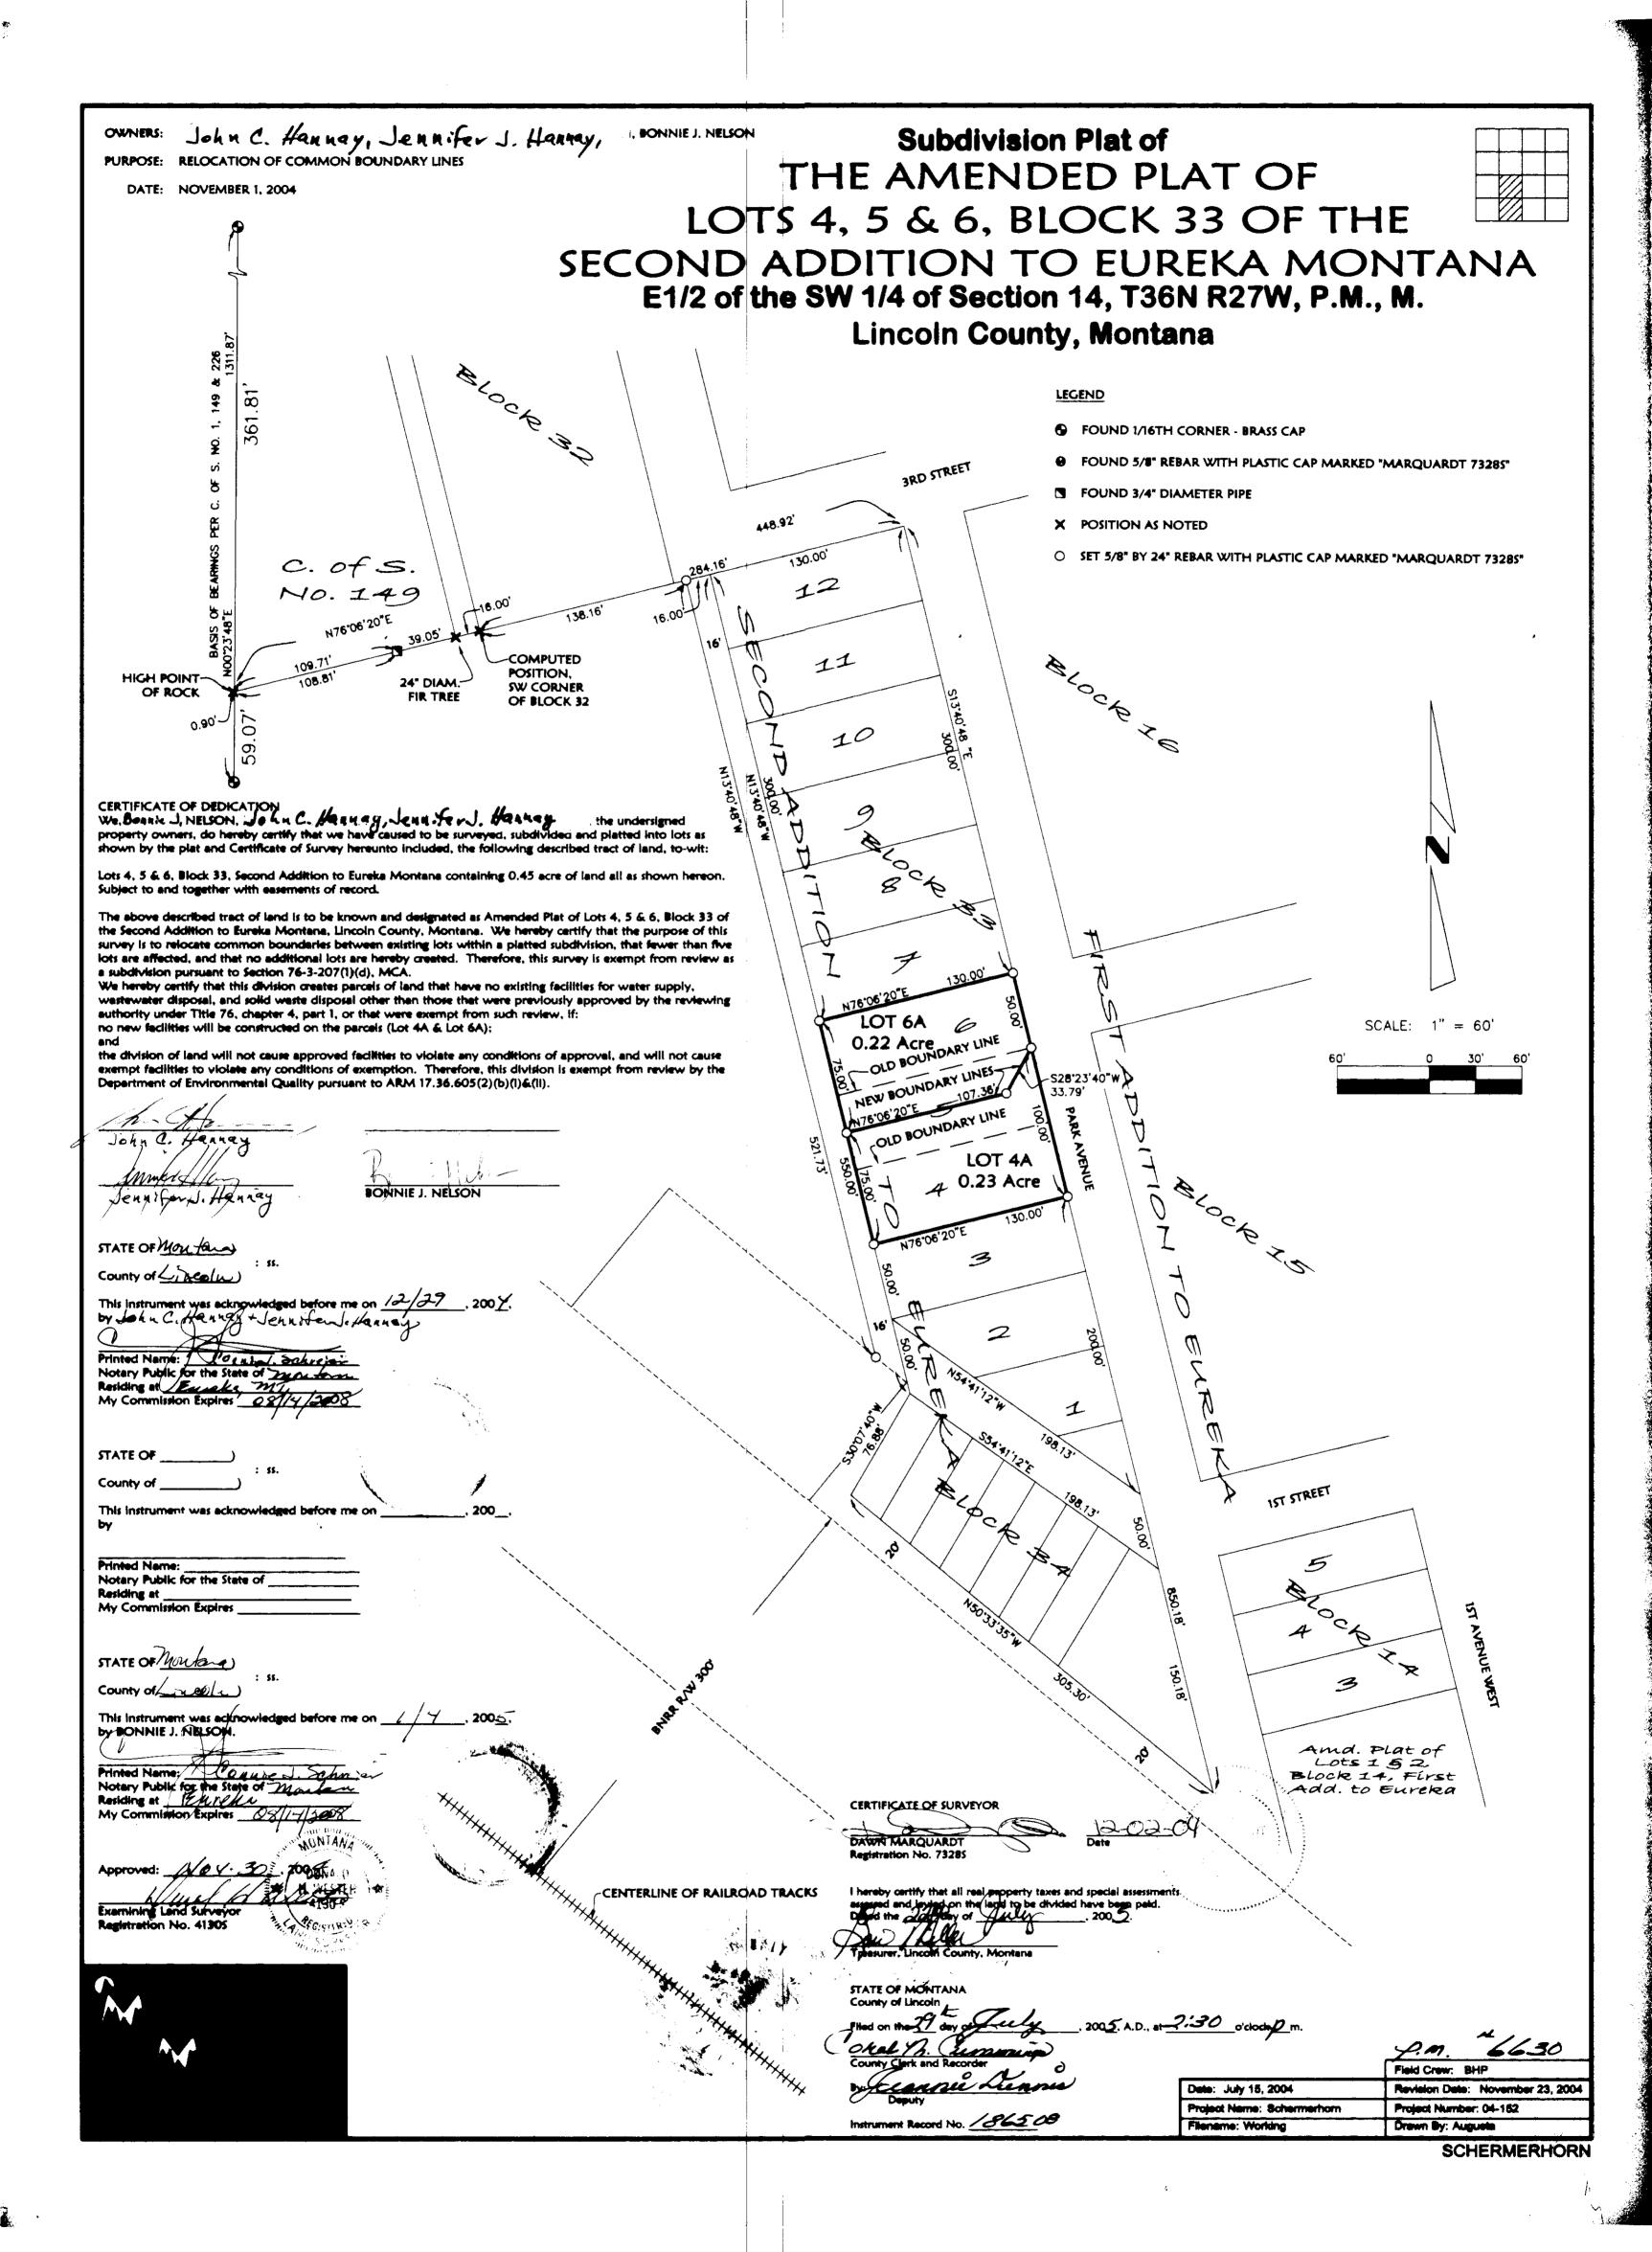

CERTIFICATE OF DEDICATION.

State of Montana 5.3.

County of Tathead Euroka Townsile Company a Corporation does haveby certify that et has caused to be surveyed. Subdestand und platical and lots, blocks, streets has caused to be surveyed. Subdestand und platical and lots, blocks, streets armies and alters, as shown by the map or pist, an exteriorate of survey here unto annexad, the pottowing described tract of land to end. Commencing at the TWCor, of block 36 thanoe N M 12'N 800/3. N 25'45'E 200/8. N 34'35'E 18.6 ft. 580'2'E 188,9 ft. N 89'35'E 196,9 ft. So'1'E 14966/\$. SSI'N' N 216,4 ft. N 89'37'N 647.5 ft. SSO'12'E 188,9 ft. N 18'2'N 350/8. N 75'36'E 196 ft. to place of beginning. Said described tract of land being in and a part of Sec. 14 T 36 N R 27N and containing about 25 acres, to be known and designated as "Third Addition to Eurola." It divided County, Montana and the lands included in all the Streets, avenues and atters shown on said map or plat are helply granted and donated to the Plathead County, Monstana and the lands included in all the streets, avenues and attempt shown on said map or plat are hereby granted and donated to the use of the public prever, expressly reserving however unto the aforesaid corporation its here are culors, administrators and asseque the right to occupy the streets, administrators and asseque the right to occupy the streets, administratory of suid addition, for the purpose of laying constructing maintaining and opporations, water pape tenes, electrice, telegraph and telephone. Times and were developed und excavations for and setting poles therein therefor and strenging wires thereon. Wated this 26th day of March. 1908,

Europe de loweste Co.,

by Electric demonste Co.,

by Electric demonste Co.,

by Alexal Counsite Co.,

by Alexal Counsite Co.,

by Alexal Counsite Co.,

by Alexal Co.

by a. L. Jaqueth - its Sec.

State of Montanu. S.S.
Counts of Trathead. S.S.
Counts of Trathead.
Con these said day of Morch in the year one thousand none hunder and eight, before me, a Malara Mublec, on and for the County of Flathead. State of Montance, personally appeared Elgeor homors and a.k. Saquetk, known to me to be the president and secretary, respectively of the Corporation that executed the within and foregoing instrument and acknowledged to me that such corporation executed the same

11. Co. Tomperoy Notory Public in amojor "Tathead County, Mont.

1. A.L. Jaquett, C.E. and surveyor, de hereby certifu that I surveyed the "Third Addition to Eureta" Flathead Co. Montana, Oct 25 to Mov' 1, 1907 uccording to the provisions of Chapter VI of the Militeral Code of Montana.

Subscribed and sworn to before me This 35 day of April, 1908,
George F. Stannard
Notary Historic in and for Plathead County, Montana.

declared to be public high ways. In witness whereof we have have not unto set our hands and coused the seat of Plathead County Montana to be affixed this --- day of --- A.D. 1808.

Seal

State of Montana S.S.
County of tattead S.S.
Titad on this 3th day of agend 1. W. 1908 at 3:20 octock P.M.
C. T. Young. County Oterhand recorder
by 141d S. 12774, requely.

THRD ADD. TO


AMENDED PLAT PURPOSE OF SURVEY AND OWNER'S EXEMPTION CERTIFICATION We, Shirley J. Roberts, Rosalie Adauto and Danny Espinoza, record owners, hereby certify that the purpose of survey and division of land is to relocate a common boundary between record LOTS 1, 2, AND 3, BLOCK 35, "THIRD ADDITION TO EUREKA" parcels and is therefore exempt from subdivision review pursuant to MCA 76-3-207(1)(d): divisions made "for five or fewer lots within a platted subdivision, relocation of common boundaries and the aggregation of lots." We further certify that Parcels "A", "B" and "C" are PLAT No. 3 exempt from review by the Department of Environmental Quality pursuant to ARM 17.36.605 "BOUNDARY LINE ADJUSTMENT" BLOCK 21, LOT 1 2(b): "A parcel that has no existing facilities for water supply, wastewater disposal, Warren C. Donahue and solid waste disposal other than those that were previously approved by the reviewing authority or that were exempt from such review because (i) no new facilities will be SE1/4, SECTION 14, T.36N., R.27W., P.M., MT. constructed on the parcel and (ii) the division of land will not cause approved facilities to FOR: SHIRLEY ROBERTS JULY 2007 violate any conditions of approval, and will not cause exempt facilities to violate any condition METHOD OF SURVEY TRUE POINT OF THIRD STREET Date A total station with data collector with closed traverse procedures was used to tie previously PARCEL "A" & set controlling monuments by John Damond, July 2006 HISTORY OF SURVEY 1908, Plat No. 4, Third Addition to Eureka, Jaqueth PARCEL "A 1947, County Resolution No. 122, Road Abandonment LOT "1-A" (INCLUDES PARCEL "A") 0.011 Acres **ACKNOWLEDGMENT** 1952, P.F. File No. 195-A, Road Abandonment Petition, approved by Lincoln Shirley J. Roberts The foregoing Exemptions were subscribed and acknowledged before me County Commissioners Proceedings Notes, December 29, 1952 N54'25'53"W 12.92 0.174 Acres Espinoza a Notary Public for the State of Moutane 1963, Plat No. 917, Ninneman, 534ES PARCEL "B" ___, by the above named person Shirler Roberts 1980, Plat No. 3697, Amended Third Addition to Eureka, Haskell, 270ES on this day of 25 July 2007. In witness whereof, I have hereunto my hand and affixed my notorial seal. 0.034 Acres 1980. Plat No. 3768. Amended Third Addition to Eureka, Haskell, 270ES Shirley J. Roberts TRUE POINT OF BEGINNING 2006, COS No. 3619, Retracement of Amended Third Addition PARCELS "B" & "C" to Eureka, Hughes, 7322LS residing in: Whenche LOT "2-B" PARCEL "C" (INCLUBES PARCEL "B") LEGAL DESCRIPTION OF LOT "1-A" 0.048 Acres valie Adauto & Danny Espinoza An irregular tract of land, within Eureka, Montana, Lincoln County, and lying in the SE1/4, Section 14, T.36N., R.27W., P.M., MT., and more particularly ACKNOWLEDGMENT N75'54'33"W 159.69 /S75'54'33"W 159.76/ [N75'48'E 158.75] described as follows: The foregoing Exemptions were subscribed and, acknowledged before me Lot 1, Block 35, "Third Addition to Eureka", Plat No. 4, INCLUDING the westerly a Notary Public for the State of Marsa N38'23'57"W portion of an abandoned alley right-of-way as shown hereon and INCLUDING Parcel "A" as described and shown hereon, containing a total of 0.174 acres. County of Livel, by the above named person Roselie Adauto + James Subject to and together with all appurtenant easements of record. on this day of 25 July 2007. In witness whereof, I have hereunto set 163.60/ [N75'48'E LOT "3-C" LEGAL DESCRIPTION OF PARCEL "A" (INCLUDES PARCEL "C") An irregular tract of land, within Eureka, Montana, Lincoln County, and lying in the SE1/4, Section 14, T.36N., R.27W., P.M.,MT., and more particularly described as follows: COMMENCING at the southwesterly corner, Lot 3, Block 35, Plat No. 4, a 5/8 inch diameter residing in: Fourcka Shirley J. Roberts rebar with plastic cap marked HUGHES, 7322LS; Thence N13'41'47"W, 39.10 feet to a 2 BLOCK 35, LOT 3 inch diameter bolt; Thence N13°41'47"W, 110.70 feet to an unmarked computed point; /S76'12'57"N 182.40/ (N76'48'E 181.62) Thence N75°54'38"E, 129.63 feet to a 5/8 inch diameter rebar with plastic cap marked HUGHES, 7322LS, lying on abandoned alley centerline and the TRUE POINT OF BEGINNING: 587'50'43"W ACKNOWLEDGMENT Thence S54°25′53″E, 53.10 feet to a 5/8 inch diameter rebar with plastic cap marked SEAL The foregoing Exemptions were subscribed and acknowledged before me HUGHES, laying on abandoned, easterly alley limits; Thence S54°25'53"E, 12.92 feet to a set 5/8 inch diameter rebar with plastic cap marked HUGHES, 7322LS; Thence S75'54'38"W, a Notary Public for the State of 20.01 feet to a 5/8 inch diameter rebar with plastic cap marked HUGHES, laying on abandoned alley centerline; Thence N38°23'57"W, 55.21 feet to the TRUE POINT OF County of ___ by the above named person BEGINNING, containing 0.011 acres. Subject to and together with all appurtenant easements Roy J. & Shirley J. Roberts on this day of ______. my hand and affixed my notorial seal. _200___. In witness whereof, I have hereunto set LEGAL DESCRIPTION OF LOT "2-B" An irregular tract of land, within Eureka, Montana, Lincoln County, and lying in the SE1/4, Section 14, T.36N., R.27W., P.M.,MT., and more particularly described as follows: Lot 2, Block 35, "Third Addition to Eureka", Plat No. 4, INCLUDING the westerly portion of an abandoned alley right—of—way as shown hereon and INCLUDING Parcel "B" as described and shown hereon, containing a total of 0.265 acres. Subject to and together with all appurtenant LAND SURVEYOR'S CERTIFICATION MONTAN easements of record. I hereby certify that I am a Registered Land Surveyor in the State of Montana, that the survey shown on this Amended Plat has been prepared under my supervision and in accordance with the Montana ALVAH F. LEGAL DESCRIPTION OF PARCEL "B" Code Annotated, Sections 76-3-101 through 76-3-625, and HUGHES the incoln County Regulations adopted pursuant thereto. An irregular tract of land, within Eureka, Montana, Lincoln County, and lying in the SE1/4, Section 14, T.36N., R.27W., P.M., MT., 7322 LS and more particularly described as follows: COMMENCING at the southwesterly corner, Lot 3, Block 35, Plat No. 4, a 5/8 inch diameter rebar with plastic cap marked **LEGEND** HUGHES, 7322LS; Thence N13'41'47"W, 39.10 feet to a 2 inch diameter bolt; Thence N13'41'47"W, 10.06 feet to an unmarked computed point; Thence N75°54'33"E, 215.86 feet to a set 5/8 inch diameter rebar with plastic cap marked HUGHES, 7322LS to SET 5/8 INCH DIAMETER REBAR WITH PLASTIC CAP MARKED HUGHES, 7322LS the TRUE POINT OF BEGINNING: Thence S75°54'33"W, 40.01 feet to a set 5/8 inch diameter rebar with plastic cap marked HUGHES, 7322LS, lying on abandoned EXAMINING LAND SURVEYOR'S CERTIFICATION 5/8 INCH DIAMETER REBAR WITH PLASTIC CAP MARKED HUGHES, 7322LS alley centerline; Thence along said centerline, N38°23'57"W, 55.21 feet to a 5/8 inch diameter rebar with plastic cap marked HUGHES, 7322LS; Thence N75°54'38"E, 20.01 feet to a set 5/8 inch diameter rebar with plastic cap marked HUGHES, 7322LS; 2 INCH DIAMETER BOLT PROPERTY BOUNDARY Thence S54°25'53"E, 66.01 feet to the TRUE POINT OF BEGINNING, containing 0.034 acres. Subject to and together with all HEXAGONAL ROCK DRILL BIT ---- RIGHT-OF-WAY LIMITS ANDREW P. 3/4 INCH DIAMETER PIPE ADJOINING PROPERTY LINES 14731 LS Examining Land Surveyor LEGAL DESCRIPTION OF LOT "3-C" 5/8 INCH DIAMETER UNMARKED REBAR ---- CENTERLINE OF ABANDONED ALLEY An irregular tract of land, within Eureka, Montana, Lincoln County, and lying in the SE1/4, Section 14, T.36N., R.27W., P.M., MT., -- -- RIGHT-OF-WAY LIMITS OF ABANDONED ALLEY UNMARKED COMPUTED POINT and more particularly described as follows: LINCOLN COUNTY TREASURER'S CERTIFICATION Lot 3, Block 35, "Third Addition to Eureka", Plat No. 4, INCLUDING the westerly portion of an abandoned alley right-of-way as RECORD PER PLAT No. 4 RECORD PER PLAT No. 3768 I hereby certify, that all real property taxes and special assessments assessed and levied shown hereon and INCLUDING Parcel "C" as described and shown hereon, containing a total of 0.220 acres. Subject to and on the percel shown bereon are paid, pursuant to Section 76-3-207(3), M.C.A. Lincoln County Treasurer, Libby Montana Date together with all appurtenant easements of record. RECORD PER PLAT No. 3619 RECORD PER PLAT No. 917 LEGAL DESCRIPTION OF PARCEL "C" BASIS OF BEARING An irregular tract of land, within Eureka, Montana, Lincoln County, and lying in the SE1/4, Section 14, T.36N., R.27W., P.M., MT., The Basis of Bearing for this survey is N51°13'00"E, as shown on Plat No. 917, between found and more particularly described as follows: CLERK AND RECORDER'S CERTIFICATION corners, 2 inch diameter bolt and rock drill bit COMMENCING at the southwesterly corner, Lot 3, Block 35, Plat No. 4, a 5/8 inch diameter rebar with plastic cap marked HUGHES, 7322LS; Thence N13'41'47"W, 39.10 feet to a 2 inch diameter bolt; Thence N13'41'47"W, 10.06 feet to an unmarked computed point; Thence N75°54'33"E, 215.86 feet to a set 5/8 inch diameter rebar with plastic cap marked HUGHES, 7322LS Colin County and Clerk Recorder Deputy o'clock p.m. GRAPHIC SCALE Thence S54°25'53"E, 44.20 feet to a hexagonal rock drill bit; Thence S51°26'42"W, 33.70 feet to a 2 inch diameter bolt laying on the abandoned, easterly alley limits; Thence S50°57'34"W, 14.97 feet to a set 5/8 inch diameter rebar with plastic cap marked HUGHES, 7322LS, lying on abandoned alley centerline; Thence along said centerline, N3823'57"W, 47.95 feet to a 5/8 inch diameter rebar with plastic cap marked HUGHES, 7322LS; Thence along said centerline, N38°23'57"W, 11.26 feet to a set 5/8 inch diameter rebar with plastic cap marked HUGHES, 7322LS, lying on the northerly limits of a 10 foot wide easement; Thence PLAT No. 6811 Doc 204828

N75'54'33"E, 40.01 feet to the TRUE POINT OF BEGINNING, containing 0.048 acres Subject to and together with all appurtenant

easements of record.

(IN FEET)

1 inch = 30 ft.

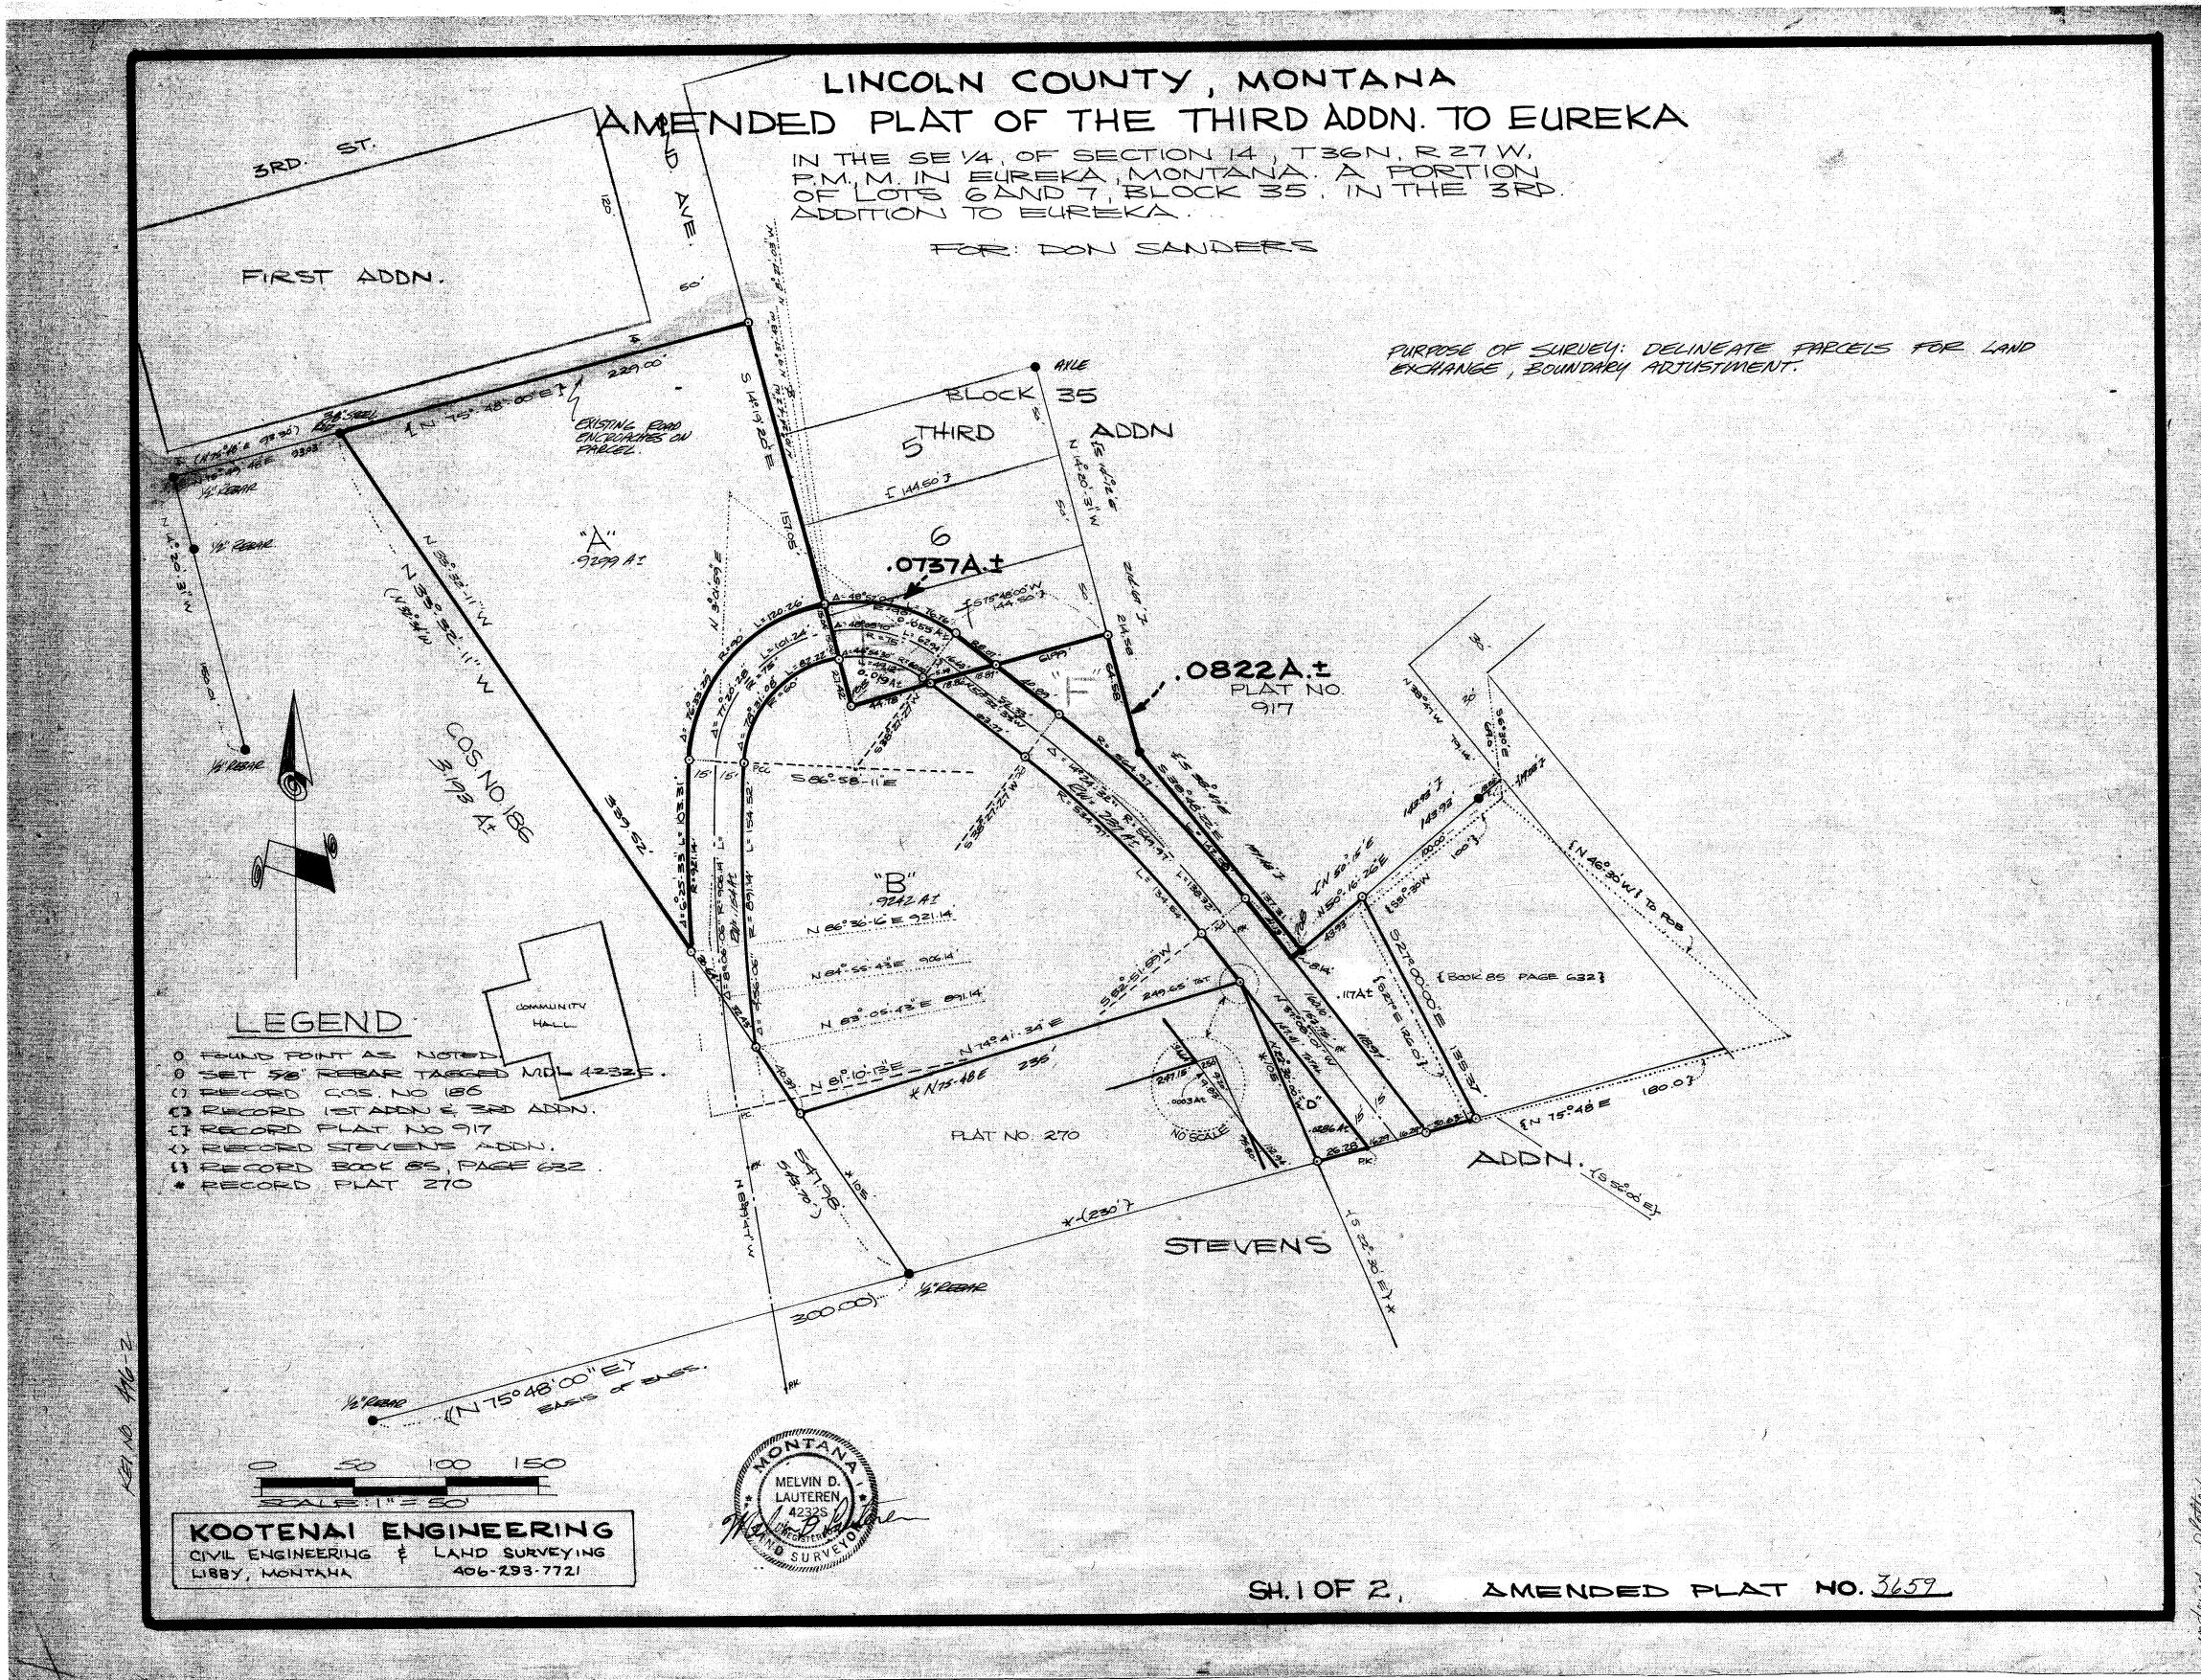

LINCOLN COUNTY, MONTANA AMENDED PLAT OF THE THIRD ADDN. TO EUREKA

IN THE SE 14, OF SECTION 14, T36N, R 27W, PM, M. IN EUREKA, MONTANA A PORTION OF LOTS 6AND 7, BLOCK 35, IN THE 3RD. ADDITION TO EUREKA

FOR: DON SANDERS

Description Parcel "E"

A parcel of land within the City of Eureka, located in the DE 1/4 of Jection 14, T30A, R27W, P.M.M. being a portion of Lots 6 and 7 of block 35 of the Third Addition to Eureka.

Beginning at a 5/8 inch rebar tagged MDL 4/32-3 which is the Southwest corner of Lot 7 of Block 35 of the Third Addition to Eureka; thence, along the West boundary of said Lot 7 N14 19'20"W 57.52 feet to a 5/8 inch rebar tagged NDL N/32-3 located on the Westerly coundary of Lot 6 of aforementioned Block 35; said point is also located on the arc of a 90.00 foot radius curve which is the Northeasterly boundary of a 30.00 foot wide right of vay to be conveyed to the City of Eureka; thence along the arc of said curve to the right 70.76 feet turning through a central angle of 48°52'09" to a 5/8 inch rebar tagged MDL 4232-3; thence, 351°32'33" 28.07 feet to a 5/8 inch rebar tagged MDL 4232-3, located on the South boundary of aforementioned Lot 7; thence, leaving said right of way line \$75°45'00" 82.51 feet to the Point of Beginning.

This parcel contains 00737 acres more or less. Subject to and together with easements of record.

DESCRIPTION PARCEL "F"

A parcel of land within the City of Bureka, located in the SE 1/4 of Section 14, 736%, R27W, P.M.M. being a portion of that tract designated 45k in the Lincoln County Clerk and Recorders tract book.

Beginning at a 1/2 inch repar which is the Southerly corner of that parcel shown on Plat No. 917, Lincoln County Records; thence, 550°16′.6°% 8.14 feet to a point on the Northeasterly boundary of a 30.00 foot wide right of way to be conveyed to the City of Eureka; thence, along said right of way N37°06′01°% 41.13 feet to a 5/8 inch repar tagged MDL 4232-3 which begins the arc of a 564.97 foot radius curve; thence, along the arc of said curve to the left 142.08 feet through a central angle of 14°24'32° to a 5/8 inch rebar tagged MDL 4232-3; thence, N51°32'33°% 40.89 feet to a 5/8 inch repar tagged MDL 4232-3 located on the South boundary of Lot 7 of Block 35 of the Third Rodition to Eureka; thence, leaving said right of way and along said South boundary N75°48'00°E 61.99 feet to a 5/8 inch rebar tagged MDL 4232-5, located on the Westerly boundary of that parcel shown on aforementioned Plat No. 917; thence, along said Westerly boundary S14°20'31°E 64.58 feet to a 1/2 inch rebar; thence, 338°46'22°E 137.31 feet to the Point of Beginning.

This parcel contains 0.082 acres more or less. Subject to and together with essements of

Lampontario Centerlonitum:

"we hereby certify that these divisions were made for convenience then highway relocation givorces a portion of the land from the original tract making it more desirable for the property to be sold to become part of a contiguous tract of if sufficiently large as an individual tract, per ARM 10-2.14(10)-1.340(13)(f)(iii), and also that these divisions are for the purpose of acquiring additional land to become part of a parcel that does not have sanitary restrictions imposed provided that no dwelling or structure requiring water or sewage be erected on the additional acquired parcel, per ARM 10-2.14(10)-S14340(13)(f)(i), and we also hereby certify that the purpose of this division of land is to relocate common boundary lines between adjoining properties, and no additional parcels are hereby created; therefore, this division of land is exempt from review as a subdivision pursuant to Section 76-3-207 (a), M.C.A."

10-7-80 Donald R. Sanders Date Susan C. Sanders

10-7-80 John W. Vukonich 10-7-80 Helen Tripp Tukonich

Date Date Date Helen Tripp Tukonich

DIATE OF MUNIANA COUNTY OF LINCOLN

of montana personally appeared bonald k. and Susan C. Sanders, also personally appeared John W. and Helen Tripp Vukonich known to me to be the persons whose names are subscribed to the within instrument and acknowledged to me that they executed the same.

Notary Public My Commission expires

CERTIFICATE OF EXAMINING LAND SURVEYOR

approved this 29th day of Leptember, 1980 A.L.

APPROVED: Mayor, City of Eureka AW Judsey

אַבְּלַאָּטָלָאָ אַאַבָּעָט זְּטְ בֵּוֹבְאַטְנָאָנִיּאָנִאָרָ

State of montana, County of Lincoln, filed this 22 asy of Other, 1980 A.D. a

Joleaner L. Daugh by Best Beec Deputy

KOOTENAI ENGINEERING CIVIL ENGINEERING & LAND SURVEYING LIBBY, MONTANA 406-203-7721




AMENDED PLAT OF THE THIRD ADD. TO EUREKA

LOCATED IN THE S E 2 OF SECTION 14, T 36 H R 27 W, M. P. M., IN EURSKA, MONTANA.

PREPARED FOR CARYL WOBIG, Eureka, Montana. Nevember 1980


PURPOSE OF SURVEY. Asquire more land to correct building error.

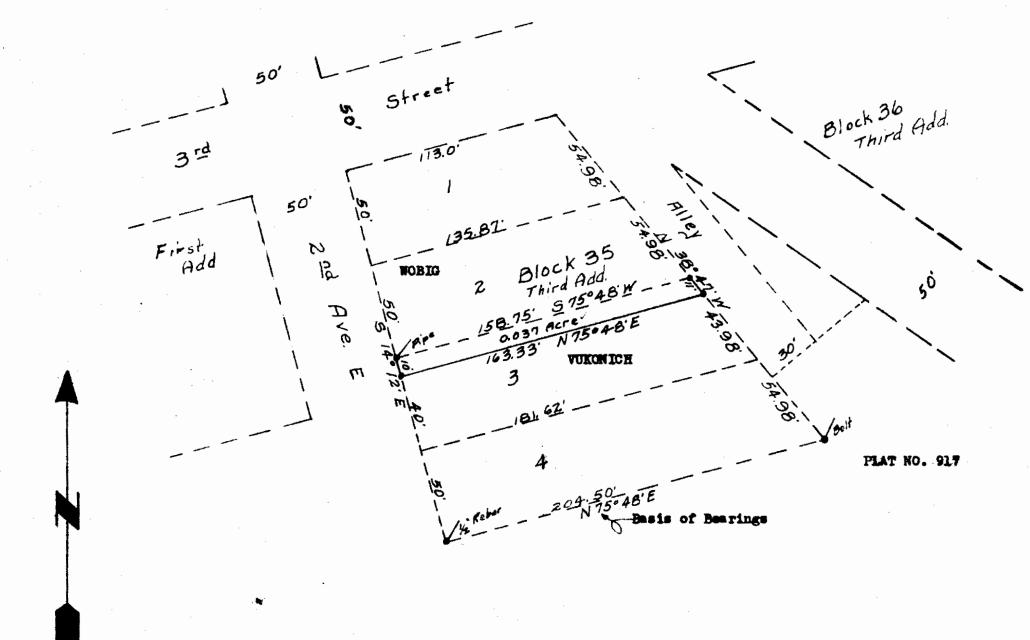

DESCRIPTION

The North 10.0° of Lot 3, Block 35, Third Addition to the Town of Eureka, Lincoln County, Montana, more particularly described as follows:

Beginning at a point which is NSSO47'W a distance of 98.96' from the SE Corner of Lot 4, Block 35, Third Addition to the Town of Eureka, Lincoln County, Montana; thence NSSO47'W 11.0', thence S75O48'W 158.75'; thence S14O12'E 10.0'; thence N75O48'E 163.33' to the point of beginning, containing 0.637 Acre.

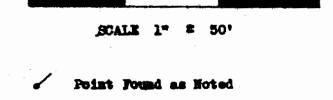

Basis of Bearings H75048'E from Plat No. 917

Set 3/4" Pipe Inscribed 270-ES



LANDOWNER'S CERTIFICATION

We hereby certify that the purpose of this survey is to releast essent boundaries of existing lots in a platted subdivision, fower than six lots are affected, and no additional late are hereby created; therefore, this survey is exampt from review as a subdivision pursuant to Section 76-3-207 (e), M.C.A.

Also we certify that the purpose for this division of land is to correct errors in construction where buildings encrosed on selfmbering property, therefore, this division of land is exempt from review by the Separtment of Scalth and Environmental Sciences pursuant to ARE 16-2-14(10)-214900(13)(1)\$11).

Caryla Wolig Shirly A. Wobig

Hotery Public for the State of Modbline
Residing at Mache That Asset
By Commission Expires Of John 113, 17

STATE OF MONTANA COUNTY OF LINCOLN

APPROVED 15

Examining Land Surveyor Registration No.

Chairman, Board of Limboln County Commissioners

AMERICAN PLAT HO. 3768

Piled on the 7th day of May A.D.

County Clerk and Recorder

198/ , at 4105 o'clock - 4,1


Darbara J. Margan, Mayor Jown of Encela

AMENDED PLAT OF THE THIRD ADD. TO EUREKA

LOCATED IN THE S E 2 OF SECTION 14. T 36 H R 27 W, M. P. M., IN EUREKA, MONTANA.

PREPARED FOR ROY ROSERTS. Enreica, Montana. Hovember 1980.

PURPOSE OF SURVEY. Adquire more land to insure driveway to street.

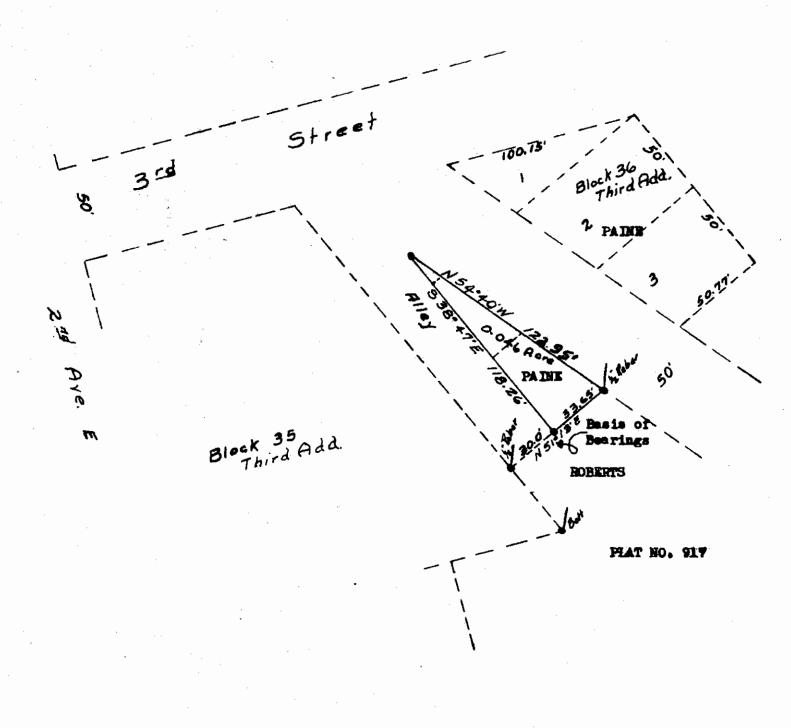

DESCRIPTION

A part of Lots 1, 2 & 5, Mack 36, Third Addition to the Town of Eureka, Lincoln County, Montana, more particularly described as

Beginning at a point which is the intersection of the South line of Lot 5, Block 36, Third Addition to the Town of Eureka, and the S W Boundary line of street; thence W54040°W a distance of 122.25° thence \$39°47'E a distance of 116.26'; thence N51°13'E a distance of 53.65° to the point of beginning, containing 0.046 Acre.



LANDOWNER'S CERTIFICATION

We hereby certify that the purpose of this survey is to releaste boundaries of existing lots in a platted subdivision, four than six lets are affected, and no additional lots are hereby ereated; therefore, this survey is except from review as a subdivision pursuant to Section 76-8-307 (e), N.C.A. Also we certify that the purpose for this division of land is to aquire additional land to become part of a parcel that has no scattery restrictions imposed on it, and that no structures requiring water or seeings will be exceted on the additional acquired percel; therefore, this division of land is except from review by the Department of Health and Invironmental Sciences pursuent to ANN 16-8-14(10)-814540 (15)(f)(i).

Motory Public for the State of Reciding at Guttle -My Commission Expires //-9-8/

STATE OF MONTANA COUNTY OF LINCOLN

Emaining Land Surveyor Registration No.

Omirman, Board of Lincoln County Countesioners

AMERIDED PLAT NO. 3697

By Dethy Belly

County Clerk and Recorder

PLAT #3697

SCALE I" # 50'

Set 3/4" Pipe Inscribed 270-ES


Basis of Hearings MELOLS'E from


Owner: Thomas R. Cuffe Robert T. Cuffe

Date: September 13, 2000 Job #: CU98-113 By: F&H Land Surveying Co. 144 Second Street East P.O. Box 114 Whitefish. MT 59937 406-862-2386

AN AMENDED PLAT OF LOTS 19. 20 & 21 OF BLOCK 36. THIRD ADDITION TO EUREKA

SWI/4 SEI/4 Section 14, T. 36 N., R. 27 W., P.M.M. Lincoln Co.

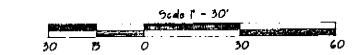

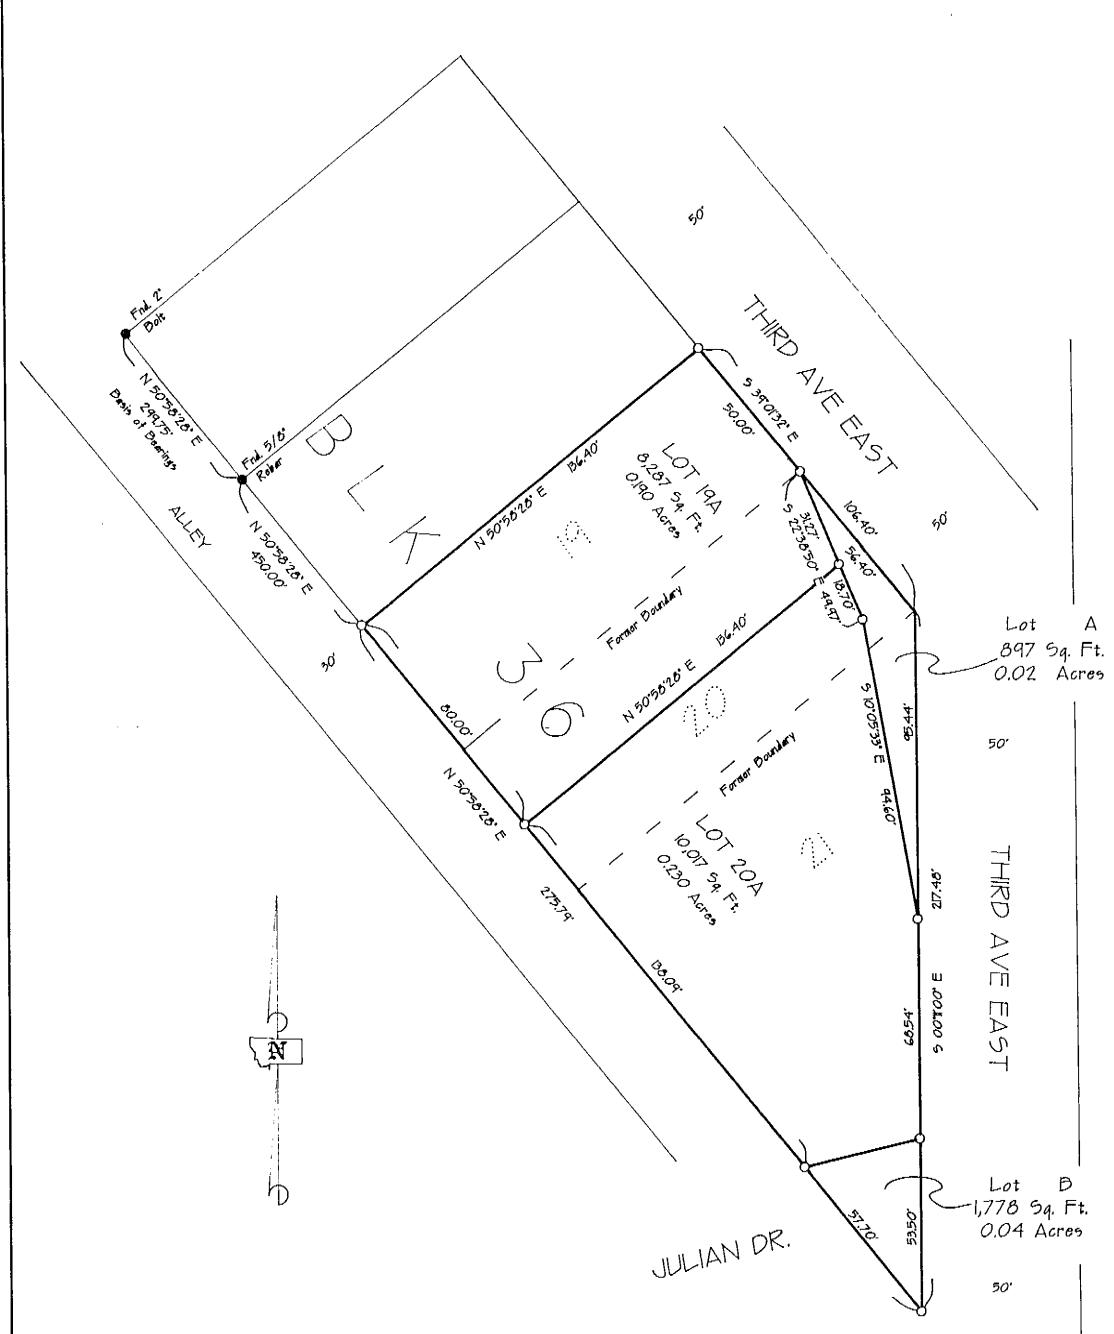

CERTIFICATE OF CONSENT

We, Thomas R. Cuffe and Robert T. Cuffe, the undersigned property owners, do hereby certify that we have caused to be surveyed, subdivided and platted into lots as shown by the plat and Certificate of Survey hereunto included, the following described tract of land, to wit:

That portion of the Northeast one-quarter of the Southwest one-quarter of the Southeast one-quarter (NE1/4 SW1/4 SE1/4) of Section Fourteen (14),... Township Thirty-six North (T. 36 N.), Range Twenty-seven West (R. 27 W.), Principal Meridian Montana, Lincoln County, Montana, described as follows:

Lots Nineteen (19) Twenty (20) and Twenty-one (21) of Block/Thirty-six (36) of the THIRD ADDITION TO EUREKA, a map or plat which is on file at the Clerk and Recorders office of Lincoln County, Montana, and containing 0.599 acres of land more or less.

Lots A and B of this plat are hereby dedicated to the City of Eureka. Montana as city streets.

We, Thomas R. Cuffe and Robert T. Cuffe, the undersigned property owners, hereby certify that the purpose for this division of land is the aggregation of existing lots in a platted subdivision; fewer than six lots are affected and no additional lots are hereby created; therefore, this division of land is exempt from review as a subdivision pursuant to Section 76-3-207(1)(d), M.C.A.

We also certify that the purpose of this division of land is the aggregation of existing lots in a platted subdivision; fewer than six lots are affected and the lots are presently served by public water and sewer; therefore, these tracts of land are exempt from review by the Meetana Department of Health and Environmental Sciences pursuant to Section 17.36.605(2)(d), ARM

Thomas R. Cuffe

Robert To Cuffe


Thomas R. Cuffe Attorney in fact

STATE OF MONTANA

County of Flathoad

On this day of 22, 1822, 2000, before me, the undersigned, a Notary Public for the State of Montana, personally appeared Thomas R. Cuffe, known to me to be the person whose name is subscribed to the foregoing instrument and acknowledged to me that he executed the same. In witness whereof, I have hereunto set my hand and affixed my Notarial Scal the day and year first above written.

Notary Public for the State of Montana
Residing at Whitefish, Montana
My Commission expires

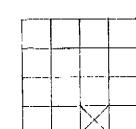

LEGEND
Section corner (as noted)

1/4 corner (as noted)
Center 1/4 corner (as noted)
1/16 corner (as noted)
Set 5/8' rebar with plastic cap marked HANGER 93445
Found (as noted)

STATE OF MONTANA

County of Flathcad

On this day of , 2000, before me, the undersigned, a Notary Public for the State of Montana, personally appeared Thomas R. Cuffe, known to me to be the attorney in fact for Robert T. Cuffe, and acknowledged to me that he affixed the name of Robert T. Cuffe, to the within instrument and his own name thereto as attorney in fact. In witness whereof, I have hereunto set my hand and affixed my Notarial Seal the day and year first above written.

Notary Public for the State of Montana
Residing at Whitefish, Montana
My Commission expires 1/1//20-70-7

We, the City of Eureka, Montana, hereby accept the dedication of Lots A and B as city streets,

Craig Eaton, Mayor
City of Euroka, Montana

properly laxes assessed and levied on the land described below and encompassed by the proposed AMENDED PLAT OF LOTS 19,20 & 21 OF BLOCK 36, THIRD ADDITION TO EUREKA are paid.

That portion of the Northeast one-quarter of the Southwest one-quarter of the Southeast one-quarter (NE1/4 SW1/4 SE1/4) of Section Fourteen (14), Township Thirty-six North (T. 36 N.), Range Twenty-seven West (R. 27 W.), Principal Meridian Montana, Lincoln County, Montana, described as follows: Lots Nincteen (19) Twenty (20) and Twenty-one (21) of Block Thirty-six (36) of the THIRD ADDITION TO EUREKA, a map or plat which is on file at the Clerk and Recorders office of Lincoln County, Montana, and containing 0.599 acres of land more or less.

Dated this day of spotember, 2000.

Levia Wuller by Janin & He heho Depenter Treasurer, Lincoln County, Montana

I. Robert H. Hanger, a registered Land Surveyor, do hereby certify that I have performed the survey shown on the attached plat of AN AMENDED PLAT OF LOTS 19,20 & 21 OF BLOCK 36, THIRD ADDITION TO EUREKA; that such survey was made on August 15, 2000; that such survey is true and complete as shown and that the monuments found and set are of the character and occupy the positions shown thereon.

Robert H. Hanger Registration No 9344LS

P.O. Box 114 Whitefish, Mt. 59937-0114

Examining Land-SurveyorSTATE OF MONTANA

County of Lincoln

Filed on the Plat day of Say

A.D. 2000 at 9:15 o'clock 1

BY: Leanne Leanes

(Deputy
INSTRUMENT REC. NO.)

SHEET 1 OF 1 SHEETS

OUFFE -DOC 149/0/

CH I MEREBY SERTIFY THAT TO REAL WROMERTY TAKED ASSESSE AND LEGIED ON THE LAND TO BE DIVIDED DESURIBED ABOVE DATED THIS 10th DAY OF July . 1966. LEGEND O SET \$8"x 24" REBAR WITH PLASTIC Meri A miller by Janya R. Mohrhe-Deputy CAP STAMPED 173285 FOUND 5/8" REBAR '73285' PER EINSOLN COUNTY, MONTANA AMENDED SUBD. PLAT OF LOTS 10, 11 AND 12, BLOCK 38 3 Rd ADDITION TO EUREKA 5CALE ~1"= 30' Marquardt Surveying, Inc.

Amended Subdivision Plat of Lots 13, 14 and 15, Block 37, 3 rd. Addition to Eureka

SW 1/4, Sec.14, T36N R27W P.M., M., Lincoln County, Montana

CERTIFICATE OF DEDICATION

I, CARLOS S. ESPINOZA, THE UNDERSIGNED PROPERTY OWNER DO HEREBY CERTIFY THAT I HAVE CAUSED TO BE SURVEYED, SUBDIVIDED AND PLATTED INTO LOTS AS SHOWN BY THE PLAT AND CERTIFICATE OF SURVEY HEREUNTO INCLUDED, THE FOLLOWING DESCRIBED TRACT OF LAND, TO-WIT:

LOTS 13, 14 AND 15, BLOCK 37, 3RD ADDITION TO EUREKA, CONTAINING 0.495 AGRE OF LAND ALL AS SHOWN HEREON.
SUBJECT TO EASEMENTS OF RECORD.

THE ABOVE DESCRIBED TRACT OF LAND IS TO BE KNOWN AND DESIGNATED AS AMENDED SUBJIVISION PLAN OF LOTS 13, 14 AND 15, BLOCK 37, 3RD ADDITION TO EUREKA, LINCOLN COUNTY, MONTANA. I HEREST CERTIFY THAT THE PURPOSE OF THIS SURVEY IS TO RELOCATE COMMON BOUNDARIES BETWEEN EXISTING LOTS WITHIN A PLATTED SUBDIVISION, THAT FEWER THAN SIX LOTS ARE AFFECTED, AND THAT NO ADDITIONAL LOTS ARE HEREBY GREATED. THEREFORE, THIS SURVEY IS EXEMPTIFROM REVIEW AS A SUBDIVISION HURSUANT TO SECTION 76-3-207(1)(0), MCA. I ALSO HEREBY CERTIFY THAT THE PURPOSE OF THIS DIVISION OF LAND IS TO AGGREGATE EXISTING LOTS IN A PLATTED SUBDIVISION. Five OR TEKER LOTS ARE AFFECTED AND THE LOTS ARE CURRENTLY SERVED BY PUBLIC MATER AND SEAR. THEREFORE, THIS DIVISION IS EXEMPTIFIED ROW REVIEW BY THE DEPARTMENT OF HEALTH AND ENTRY THEOMERICAL SCIENCES BURSUANT TO ARM 10.20.005(2)(0).

CARLOS S. ESPINOZA SENJ

STATE OF MONTANA) COUNTY OF LINCOLN)

ON THIS DAY OF THE STATE AFORESAID, PERSONALLY APPEARED CARLOS S. ESPINOZA, KNOWN TO ME TO BE THE PERSON WHOSE NAME IS SUBSCRIBED TO THE FOREGOING INSTRUMENT AND ACKNOWLEDGED TO ME THAT HE EXECUTED THE SAME.

IN WITNESS WHEREOF, I HAVE HEREUNTO SET MY HAND AND AFFIXED MY NOTARIAL SEAL THE DA

NOTARY PUBLIC FOR THE STATE OF MIDING AT KOUSPELL BY COMMISSION EXPIRES 8/23/85

COUNTY COMMISSIONER
LINCOLN COUNTY, MONTANA

CERTIFICATE OF SURVEYOR

THE DRIVING SURFACE IS APPROXIMATELY. FEET WIDE.

APPROVED: 7-10, 199 6

DAWN MARQUARDT REGISTRATION No. 7322 S

STATE OF MONTANA


GOUNTY OF ETWEOLN

FILED ON THE 10 H DAY OF

Sebra & Blys The

285 1st AVE. E.N. KALISPELL, MONTANA 59901 PHONE (406) 755-6285

P.F. No. 5699

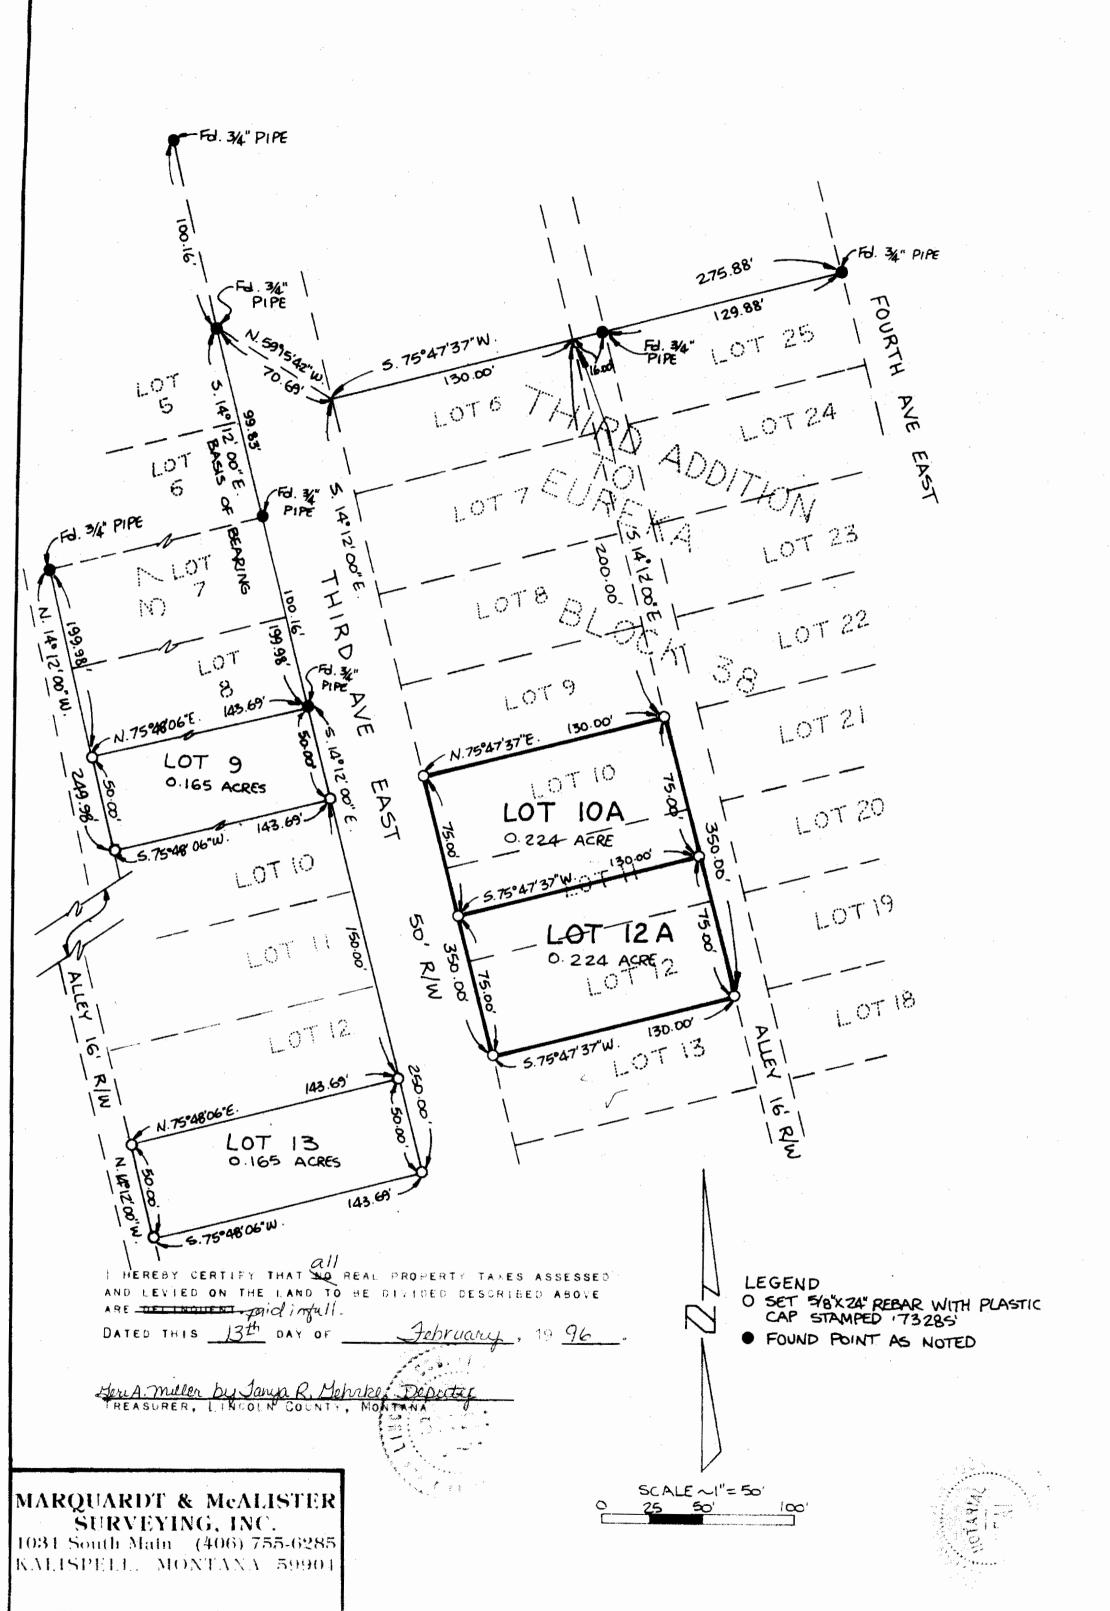

AMENDED SUBDIVISION PLAT OF LOTS 10,11 and 12, BLOCK 38 3rd ADDITION TO EUREKA

SW I/4, Sec. 14, T36N R27W P.M., M., Lincoln County, Montana

CERTIFICATE OF DEDICATION

WE, JUANA ESCOBAR ESPINOZA AND MANUAL MARTINEZ, THE UNDERSIGNED PROPERTY OWNERS DO HEREBY CERTIFY THAT WE HAVE CAUSED TO BE SURVEYED, SUBDIVIDED AND PLATTED INTO LOTS AS SHOWN BY THE PLAT AND CERTIFICATE OF SURVEY HEREUNTO INCLUDED, THE FOLLOWING DESCRIBED TRACT OF LAND, TO-WIT:

Lots 10, 11, and 12, Block 38. 3rd Addition to Eureka, containing 0.448 ACRE OF LAND ALL AS SHOWN HEREON.

THE ABOVE DESCRIBED TRACT OF LAND IS TO BE KNOWN AND DESIGNATED AS AMENDED SUBDIVISION PLAT OF LOTS 10, 11, AND 12, BLOCK 38, 3RD ADDITION TO EUREKA, LINCOLN COUNTY, MONTANA. WE HEREBY CERTIFY THAT THE PURPOSE OF THIS SURVEY IS TO RELOCATE COMMON BOUNDARIES BETWEEN EXISTING LOTS WITHIN A PLATTED SUBDIVISION, THAT FEWER THAN SIX LOTS ARE AFFECTED, AND THAT NO ADDITIONAL LOTS ARE HEREBY CREATED. THEREFORE, THIS SURVEY IS EXEMPT FROM REVIEW AS A SUBDIVISION PURSUANT TO SECTION 76-3-207(1)(D), MCA. WE ALSO HEREBY CERTIFY THAT THE PURPOSE OF THIS DIVISION OF LAND IS TO AGGREGATE EXISTING LOTS IN A PLATTED SUBDIVISION. FIVE OR FEWER LOTS ARE AFFECTED AND THE LOTS ARE CURRENTLY SERVED BY PUBLIC WATER AND SEWER. THEREFORE, THIS DIVISION IS EXEMPT FROM REVIEW BY THE DEPARTMENT OF HEALTH AND ENVIRONMENTAL Sciences Pursuant to ARM 16.16.505(2)(0).

MANA ESCUBAR ESPINUZA	•			MANOAL	PIART FALL			;
STATE OF MONTANA COUNTY OF LINCOLN)	ss.						
ON THIS DAY OF	Y APPEAR	RED . IIIANA	19 , BEFOR	E ME, THE UND	ERSIGNED, A	NOTARY PUB	LIC FOR	THE THE
PERSONS WHOSE NAMES ARE								
THE SAME.								

IN WITNESS WHEREOF, I HAVE HEREUNTO SET MY HAND	AND AFFIXED MY NOTARIAL SEAL THE DAY AND YEA	R FIR
OVE WRITTEN.	Λ)	,
Dirant. Hammook 2002	fter /h	4
NOTARY PUBLIC FOR THE STATE OF MONTANA	NOTARY PUBLIC FOR THE STATE OF CALLERY	
RESIDING AT EUREKA, MONTANA	RESIDING AT her angles	
MY COMMISSION EXPIRES 5.14-96 5	MY COMMISSION EXPIRES	

LINCOLN COUNTY, MONTANA

and torobar Espirer

CERTIFICATE OF SURVEYOR

THAT PHYSICAL ACCESS TO ALL LOTS WITHIN THIS SUBDIVISION IS PROVIDED BY 3rd (100 East THE DRIVING SURFACE IS APPROXIMATELY &


> DAWN MARQUARDT REGISTRATION No. 7328 S

STATE OF MONTANA COUNTY OF TENCOIN

Carel M. Cummings

Geannie Alennie

P.F. NO. 5542

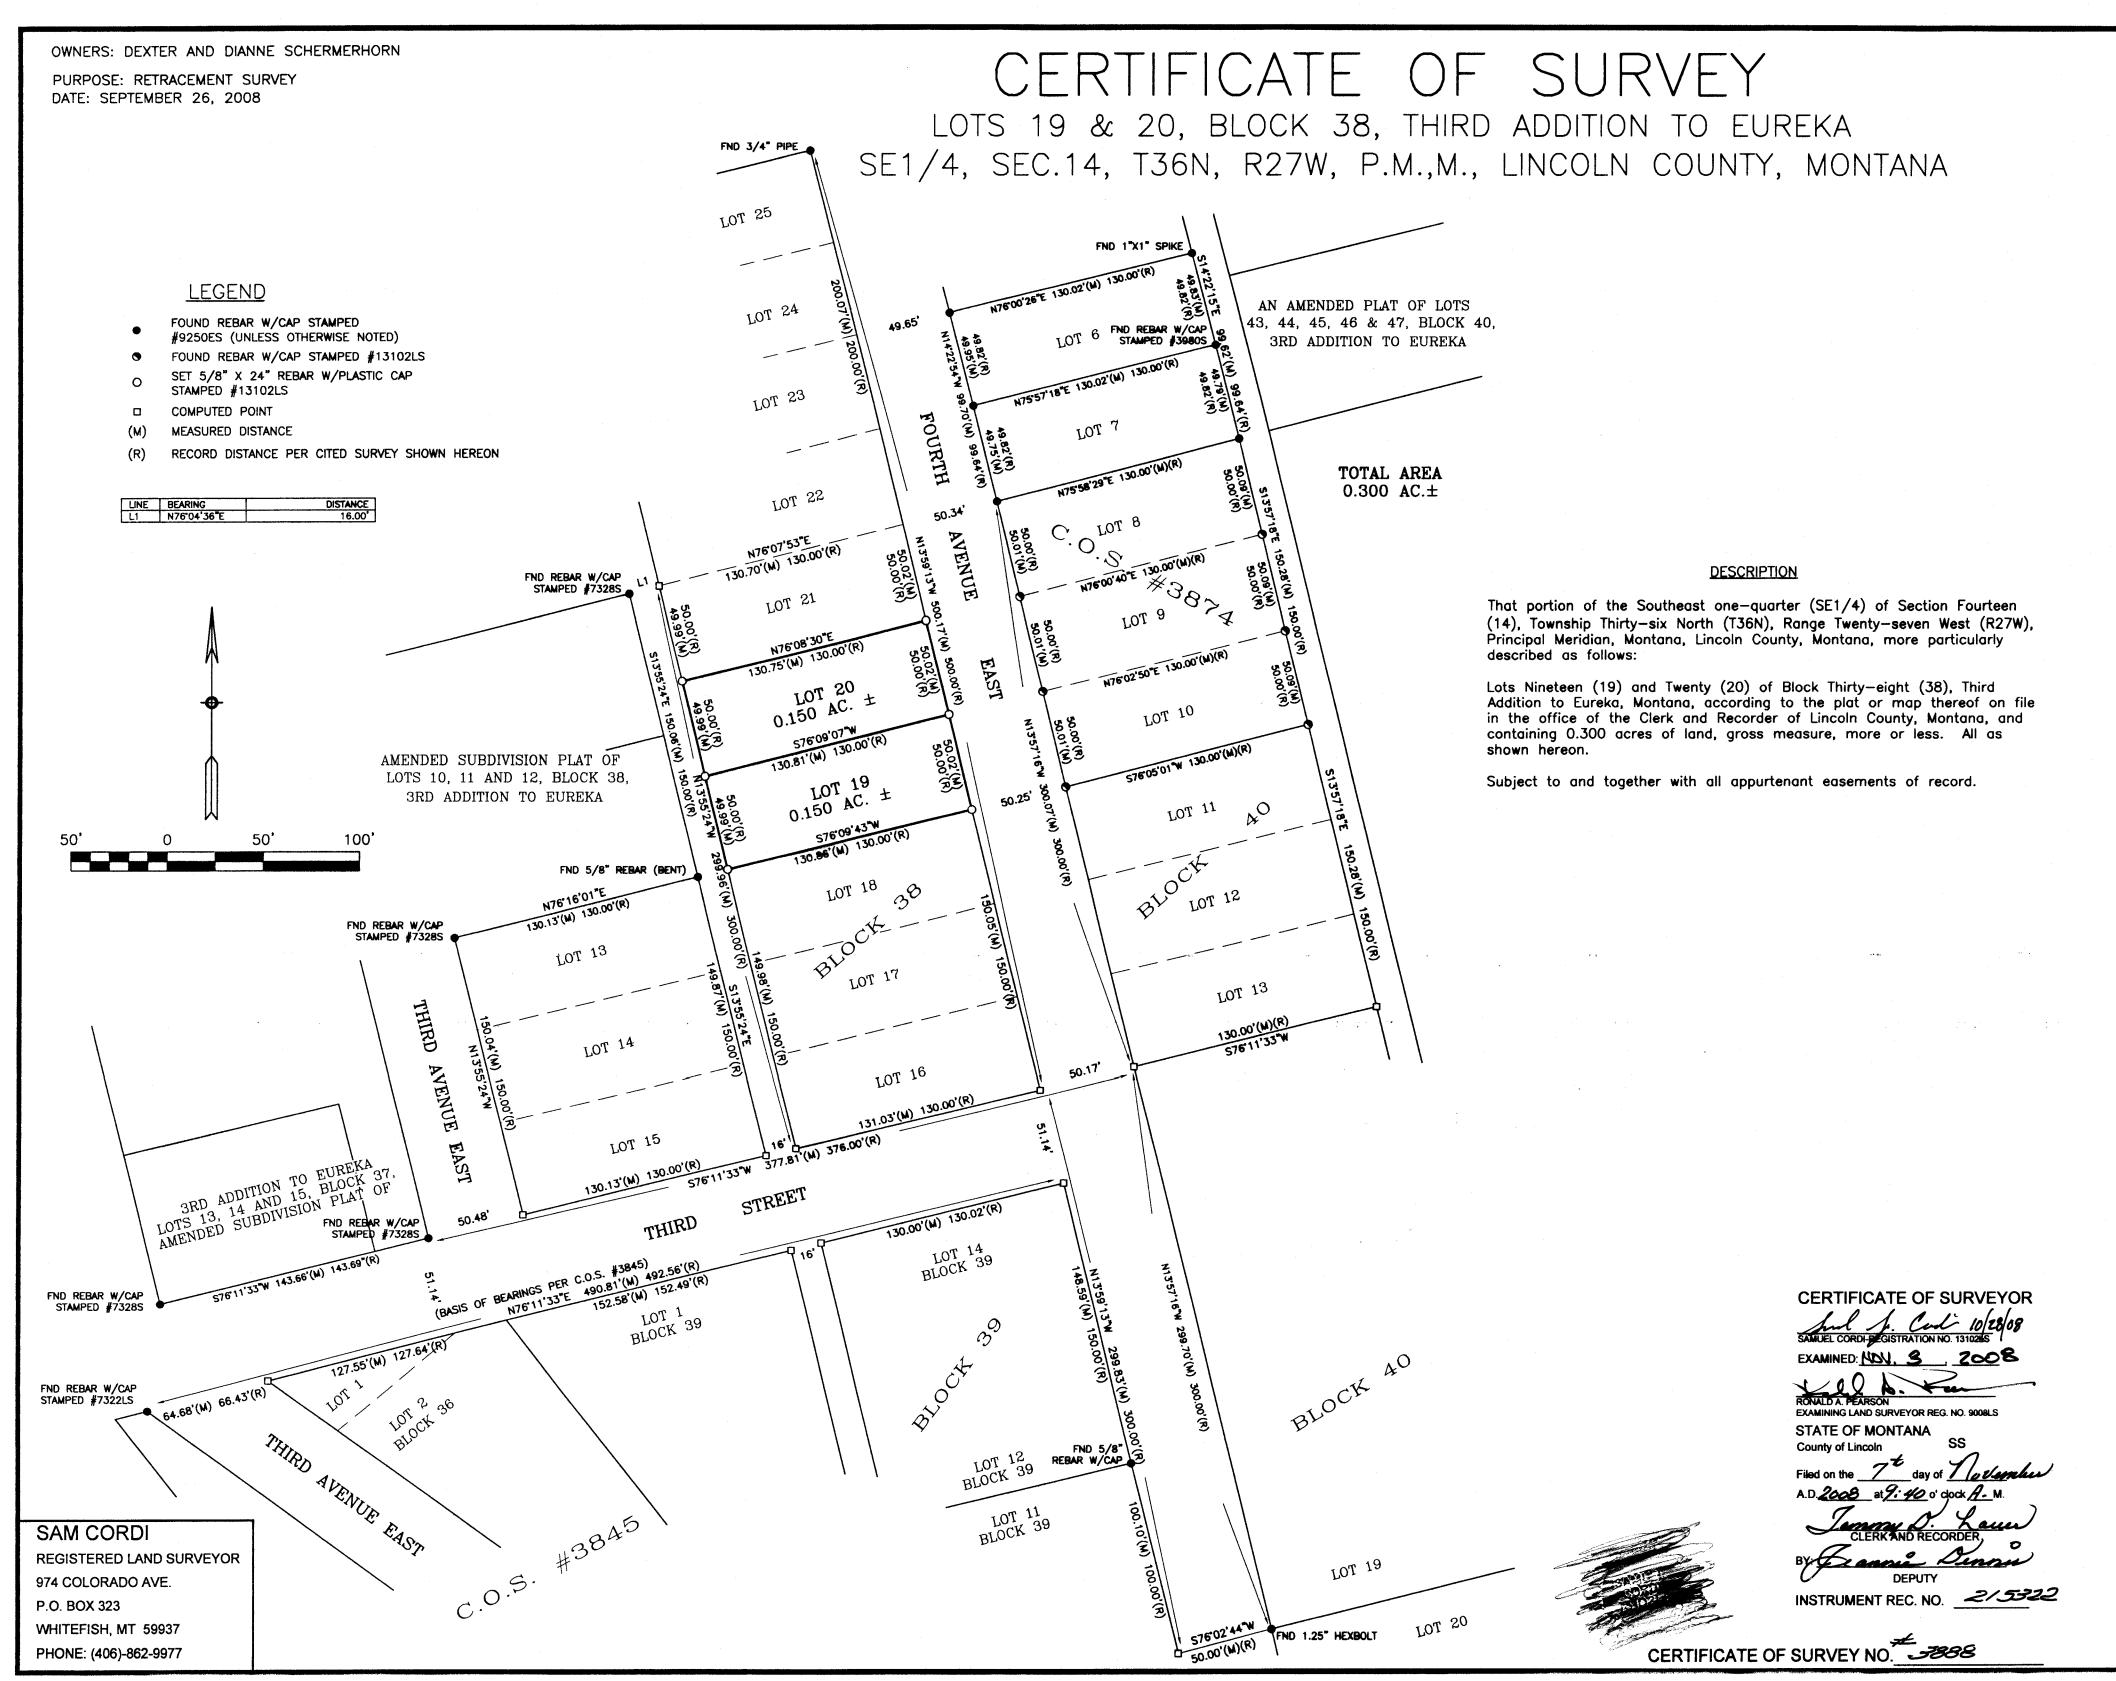

Owners: Harry J. Billow. Donald R. & Judith N. Stacy. Chris Edwards. Brian McCully. Janet McCully & Connie Radish September 8, 2000

STATE OF MONTANA

Notary Public for the State of Montana

Residing at / Eureka, Montana


My Commission expires 8/14/04

Job #: BI00-061

F&H Land Surveying. Inc. 144 Second St. E., Suite #201 P.O. Box 114

Whitefish, MT 59937 406-862-2386

AN AMENDED PLAT OF LOTS 43.44.45.46 AND 47. BLOCK 40

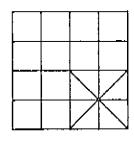

LEGEND

Section corner (as noted) 1/4 corner (as noted) Center 1/4 corner (as noted) 1/16 corner (as noted)


O Set 5/8" rebar with plastic cap marked HANGER 93448

● Found I/2' rebar LARSEN 9250ES

Found (as noted)

THIRD ADDITION TO EUREKA

SE 1/4 Section 14. T. 36 N., R. 27 W., P.M.M. Lincoln Co.

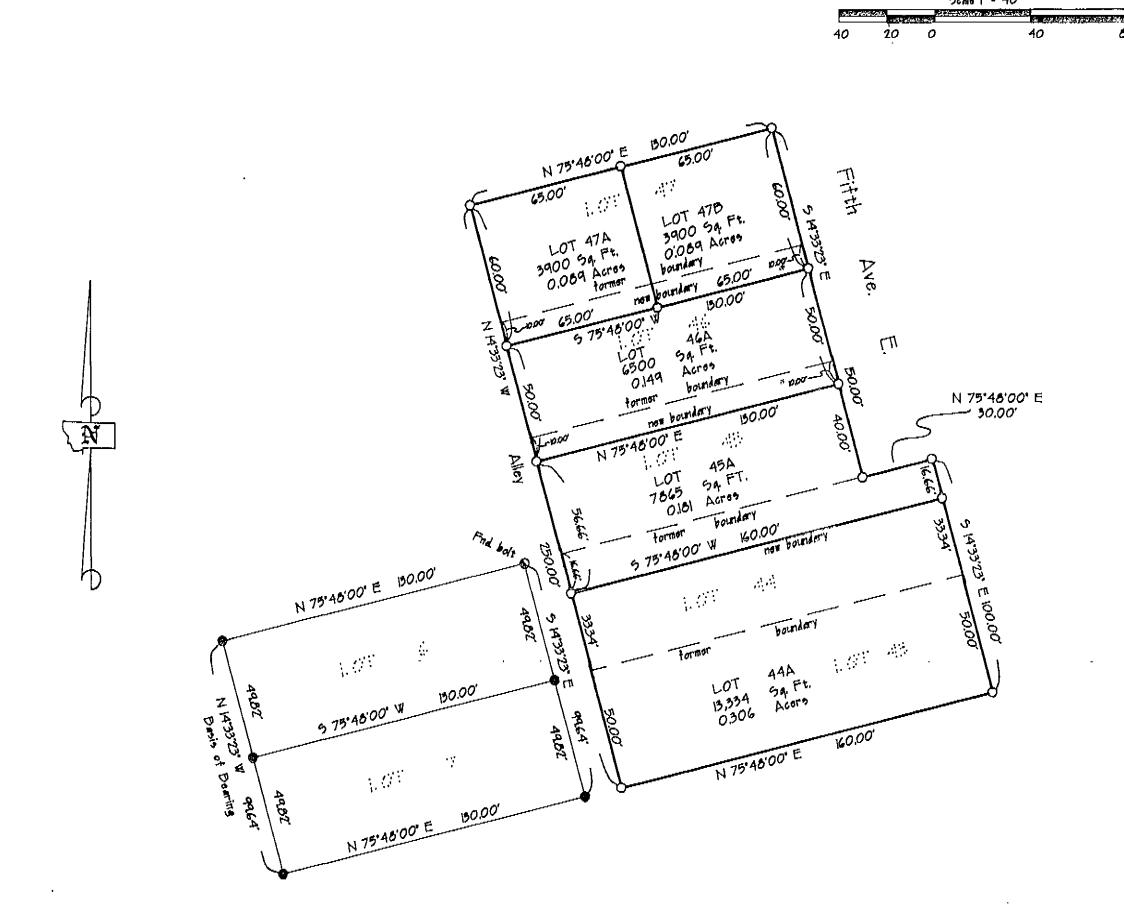

Montana personally appeared Harry J. Billow, Donald R. Stacy, Judith N. Stacy, Chris Edwards, Brian

McCully Janet-McGuily and Connie Radish, known to me to be the persons whose names are subscribed

to the foregoing instrument and acknowledged to me that they executed the same. In witness whereof, I

on June 9, 200/

have hereunto set my hand and affixed my Notarial Seal the day and year first above written...

CERTIFICATE OF CONSENT

We, Harry J. Billow, Donald R. Stacy, Judith N. Stacy, Chris Edwards, Brian McCully, Janet McCully and Connie Radish, the undersigned property owners, do hereby certify that we have caused to be surveyed, subdivided and platted into lots as shown by the plat and Certificate of Survey hereunto included, the following described tract of land, to wit:

That portion of the Southeast one-quarter (SE1/4) of Section Fourteen (14), Township Thirty-six North (T. 36 N.), Range Twenty-seven West (R. 27.W.), Principal Meridian, Montana, Lincoln County, Montana, described as follows:

Lots Forty-three (43), Forty-four (44), Forty-five (45), Forty-six (46), and Forty-seven (47), of Block Forty (40), Third Addition to Eureka.

To be known and designated as AN AMENDED PLAT OF LOTS 43, 44, 45, 46 AND 47, BLOCK 40, THIRD ADDITION TO EUREKA.

We, Harry J. Billow, Donald R. Stacy, Judith N. Stacy, Chris Edwards, Brian McCully, Janet McCully and Connie Radish, the undersigned property owners, hereby certify that the purpose for this division of land is to relocate common boundary lines of existing lots in a platted subdivision; fewer than six lots are affected and no additional lots are hereby created; therefore, this division of land is exempt from review as a subdivision pursuant to Section 76-3-207 (1)(d), M.C.A.

Chris Edwards

Certificate of County Treasurer

I hereby certify, pursuant to Section 73-3-611(1)(b), MCA, that all real property taxes assessed and levied on the land described below and encompassed by the proposed AMENDED PLAT OF LOTS 43, 44, 45, 46 AND 47, BLOCK 40 THIRD ADDITION TO EUREKA are paid.

That portion of the Southeast one-quarter (SE1/4) of Section Fourteen (14), Township Thirty-six North (T. 36 N.), Range Twenty-seven West (R. 27 W.), Principal Meridian, Montana, Lincoln County, Montana, described as follows:

Lots Forty-three (43), Forty-four (44), Forty-five (45), Forty-six (46), and Forty-seven (47), of Block Forty (40), Third Addition to Eureka.

Dated this 27 day of June V

CERTIFICATE OF SURVEYOR

Robert H. Hanger Registration No. 93445

STATE OF MONTANA

A.D. 200/ at 10:05 o'clock A: M.

INSTRUMENT REC. NO.1 153594

SHEET _ OF _ SHEETS

CERTIFICATE OF SURVEY NO.

OWNER: LEEANN SCHERMERHORN CERTIFICATE OF SURVEY PURPOSE: RETRACEMENT SURVEY DATE: JUNE 27, 2008 LOTS 8, 9, AND 10, BLOCK 40, THIRD ADDITION TO EUREKA FND 3/4" PIPE SE1/4, SEC.14, T36N, R27W, P.M., LINCOLN COUNTY, MONTANA LOT 25 **LEGEND** LOT 24 AN AMENDED PLAT OF LOTS 43, 44, 45, 46 & 47, BLOCK 40, FND REBAR W/CAP STAMPED #3980S FOUND REBAR W/CAP STAMPED 3RD ADDITION TO EUREKA #9250ES (UNLESS OTHERWISE NOTED) SET 5/8" X 24" REBAR W/PLASTIC CAP LOT 23 STAMPED #13102LS COMPUTED POINT FOURTH LOT 7 MEASURED DISTANCE RECORD DISTANCE PER CITED SURVEY SHOWN HEREON TOTAL AREA 0.447 AC.± LOT 22 DESCRIPTION FND REBAR W/CAP STAMPED #7328S That portion of the Southeast one-quarter (SE1/4) of Section Fourteen (14), Township Thirty-six North (T36N), Range Twenty-seven West (R27W), Principal Meridian, Montana, Lincoln County, Montana, more particularly described as follows: Lots Eight (8), Nine (9) and Ten (10) of Block Forty (40), Third Addition to Eureka, Montana, according to the plat or map thereof on file in the office of the Clerk and Recorder of Lincoln County, Montana, and containing 0.448 acres of land, gross measure, more or less. All as shown hereon. AMENDED SUBDIVISION PLAT OF Subject to and together with all appurtenant easements of record. LOTS 10, 11 AND 12, BLOCK 38, 3RD ADDITION TO EUREKA LOT 11 100' FND 5/8" REBAR (BENT) LOT 18 LOT 12 FND REBAR W/CAP LOT 13 LOT 17 LOT 13 LOT 14 AVENUE 50.17 LOT 15 3RD ADDITION TO EUREKA 3RD ADDITION TO EUREKA 15, BLOCK 15, BLOCK 15, BLOCK 15, BLOCK 101 AMENDED SUBDIVISION PLAT AMENDED SUBDIVISION FND REBAR W/CAP STAMPED #7328S LOT 14 BLOCK 39 S76'11'33"W 143.66'(W) 143.69"(R) (BASIS OF BEARINGS PER C.O.S. #3845) BEARINGS PER C.O.S. #3845)
492.56'(R)
152.58'(M) 152.49'(R) FND REBAR W/CAP STAMPED #7328S CERTIFICATE OF SURVEYOR LOT 1 BLOCK 39 SAMUEL CONDI-REGISTRATION NO. 13162LS EXAMINED: AUGUST 26 ZOOS FND REBAR W/CAP 64.68'(M) 66.43'(R) STAMPED #7322LS RONALD A. PEARSON EXAMINING LAND SURVEYOR REG. NO. 9008LS THIRD AVENUE EAST STATE OF MONTANA County of Lincoln FND 5/8" REBAR W/CAP LOT 12 BLOCK 39 A.D. <u>2008</u> at <u>/0:00</u>0' clock <u>A</u>M. LOT 11 BLOCK 39 CLERK AND RECORDER SAM CORDI REGISTERED LAND SURVEYOR LOT 19 974 COLORADO AVE. INSTRUMENT REC. NO. 214102 P.O. BOX 323 LOT 20 WHITEFISH, MT 59937 FND 1.25" HEXBOLT 50.00'(M)(R) CERTIFICATE OF SURVEY NO. 73874 PHONE: (406)-862-9977

AMENDED PLAT OF: BOUNDARY ADJUSTMENT LOTS 17 & 18 IN BLOCK 36

OF THE 3rd ADDITION TO THE TOWN OF EUREKA SW 1/4 SE 1/4 Section 14 Twp. 36N., R27W, P.M.M.

ቀም የያለፈለ<u>ሲ ይፈታው, ምር የመደረ</u>ው እ<u>ደ</u>ይ አ<mark>ልነው አካፈርር ነው የሚያው የፈ</mark>

Date: November 2001 For: Marti Richter

LEGEND

- SET 5/8 INCH DIAMETER REBAR WITH A 1 1/4 INCH DIAMETER PLASTIC CAP STAMPED KED 4975-S
- FOUND 5/8 INCH DIAMETER REBAR STAMPED HANGER 9344-LS
- COMPUTED POINTS
- RECORD PER 3rd ADDITION TO EUREKA

DESCRIPTION OF AMENDED LOT 17

A regular tract of land in the town of Eureka Twp. 36N., R. 27W., Section 14, located in Block 36 of the Third Addition to Eureka, containing 6,936 sq. ft. more or less and more particularly described as follows:

Beginning at a 5/8 inch dia. rebar capped K.E.D. which bears N39'02'30"W 50.00 feet from a 5/8 Inch dia. rebar capped Hanger 9344-LS which marks the northwest property corner of Lot 19 of Block 36 in the Third Addition to Eureka; thence, N51'39'15"E 136.48 feet to a 5/8 inch dia. rebar capped K.E.D. 4975-S; thence, N39'02'30"W 51.64 feet to a 5/8 inch dia. rebar capped K.E.D. 4975-S; thence, \$50.57.55"W 136.47 feet to a 5/8 inch dia. rebar capped K.E.D. 4975-S; thence. \$39"02'30"E 50.00 feet to the point of beginning.


The aforedescribed Amended Lot 17 contains 6,936 sq. ft. .16 acres more or less and is subject to and together with all appurtenant easements of record.

DESCRIPTION OF AMENDED LOT 18

A regular tract of land in the town of Eureka Twp. 36N., R. 27W., Section 14, located in Block 36 of the Third Addition to Eureka, containing 6,712 sq. ft. more or less and more particularly described as follows:

Beginning at a 5/8 inch dia, rebar capped Hanger 9344-LS which marks the northeast property corner of Lot 19 of Block 36 in the Third Addition to Eureka; thence, \$50'57'55"W 136.47 feet to a 5/8 Inch dia. rebar capped Hanger 9344-LS; thence, N39'02'30"W 50.00 feet to a 5/8 inch dia. rebar copped K.E.D. 4975-S; thence, N51'39'15"E 136.48 feet to a 5/8 Inch dia. rebar capped K.E.D. 4975-S; thence, S39'02'30"E 48.36 feet to the point of beginning.

The aforedescribed Amended Lot 18 contains 6,712 sq. ft. .15 acres more or less and is subject to and together with all appurtenant easements of record.

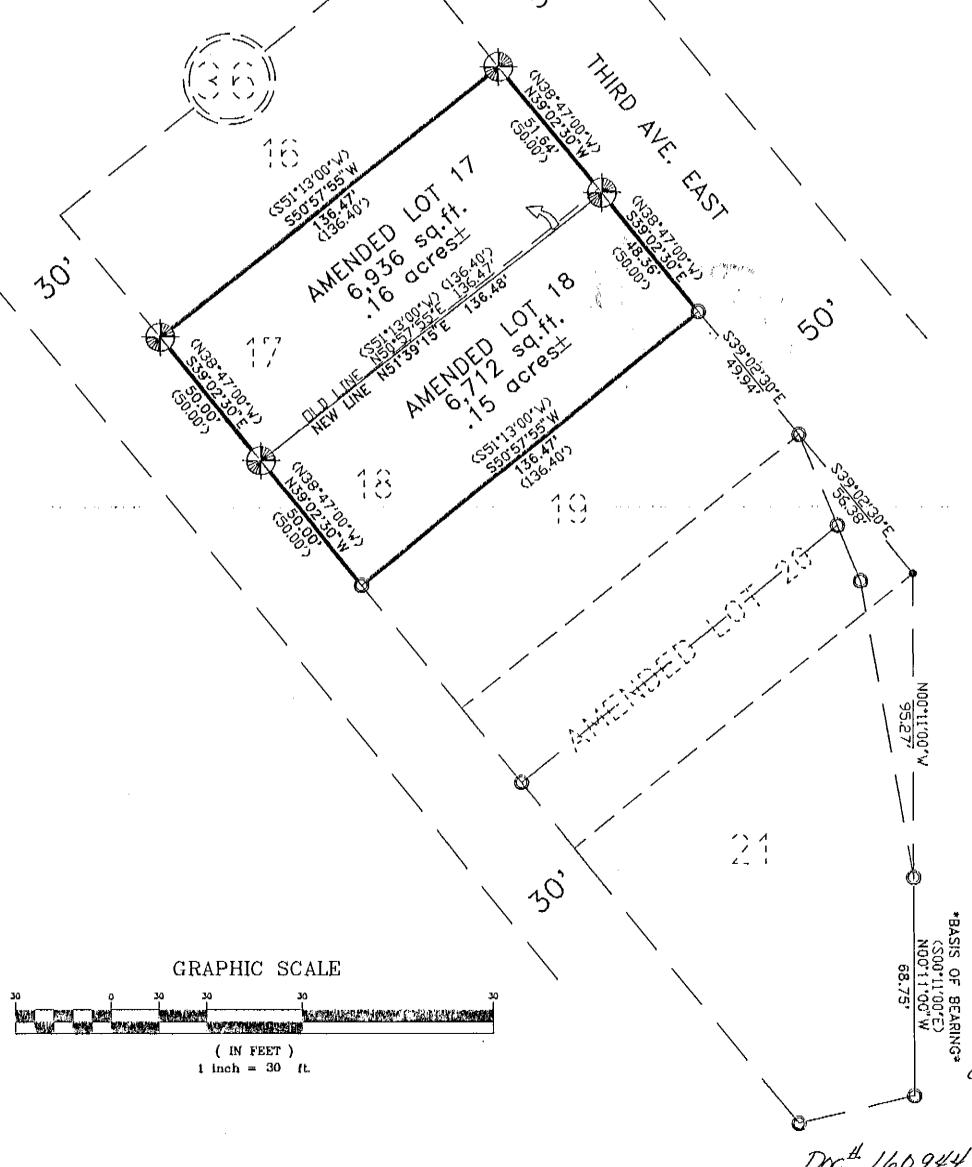

CERTIFICATE OF ADJUSTMENT

boundaries and the aggregation of lots; "

the undersigned property owner(s), do hereby certify that the purpose of this survey of land is to relocate a common boundary between two lots within a platfed subdivision, and that no additional parcels are hereby created. Therefore this survey is exempt from review as a subdivision being completed pursuant to M.C.A. 76-3-207 1(d) which states; " for five or fewer lots within a platted subdivision, relocation of common

Dated this 26th day of March, 2002 A.D. and Marti Bichter

STATE OF MONTANA COUNTY OF LINCOLN

On this 26 day of March, 2002 A.D. before me a Notary Public in and for the State of Montana, personally appeared,

Marti Richter

known to me to be the persons whose names are subscribed to the within instrument and acknowledged to me that they executed

CERTIFICATE OF SURVEYOR

STATE OF MONTANA County of Lincoln

I, Kenneth E. Davis, a registered land surveyor do hereby certify that I have performed the survey shown on the attached plat or that such a survey was performed under my supervision to my best knowledge and ability, that said survey is true and complete as shown and the monuments found and suet occupy the gostion shown hereon.

Dody of IA wy 2002 A.D. E. Devisy Registered Land Surveyor No. 4975S

TREASURER CERTIFICATION

I hereby certify that all real property taxes and special assessments assessed and levied on the land to be divided have been paid.
Dated this 24 day of Quely

Geri a miller by Janya R. Mehrhe- Teputy Lincoln County Montaña Treasurer

CERTIFICATION OF EXAMINING SURVEYOR:

MONTANA EXAMINING LAND SURVEYOR REGISTRATION No. _4130-S


STATE OF MONTANA COUNTY OF LINCOLN

O'clock A.m.

AMENDED PLAT OF

DAVIS SURVEYING INC. TROY, MONTANA (406) 295-5441

REV: 01-30-02 10-16-01 T7627614 DHO .

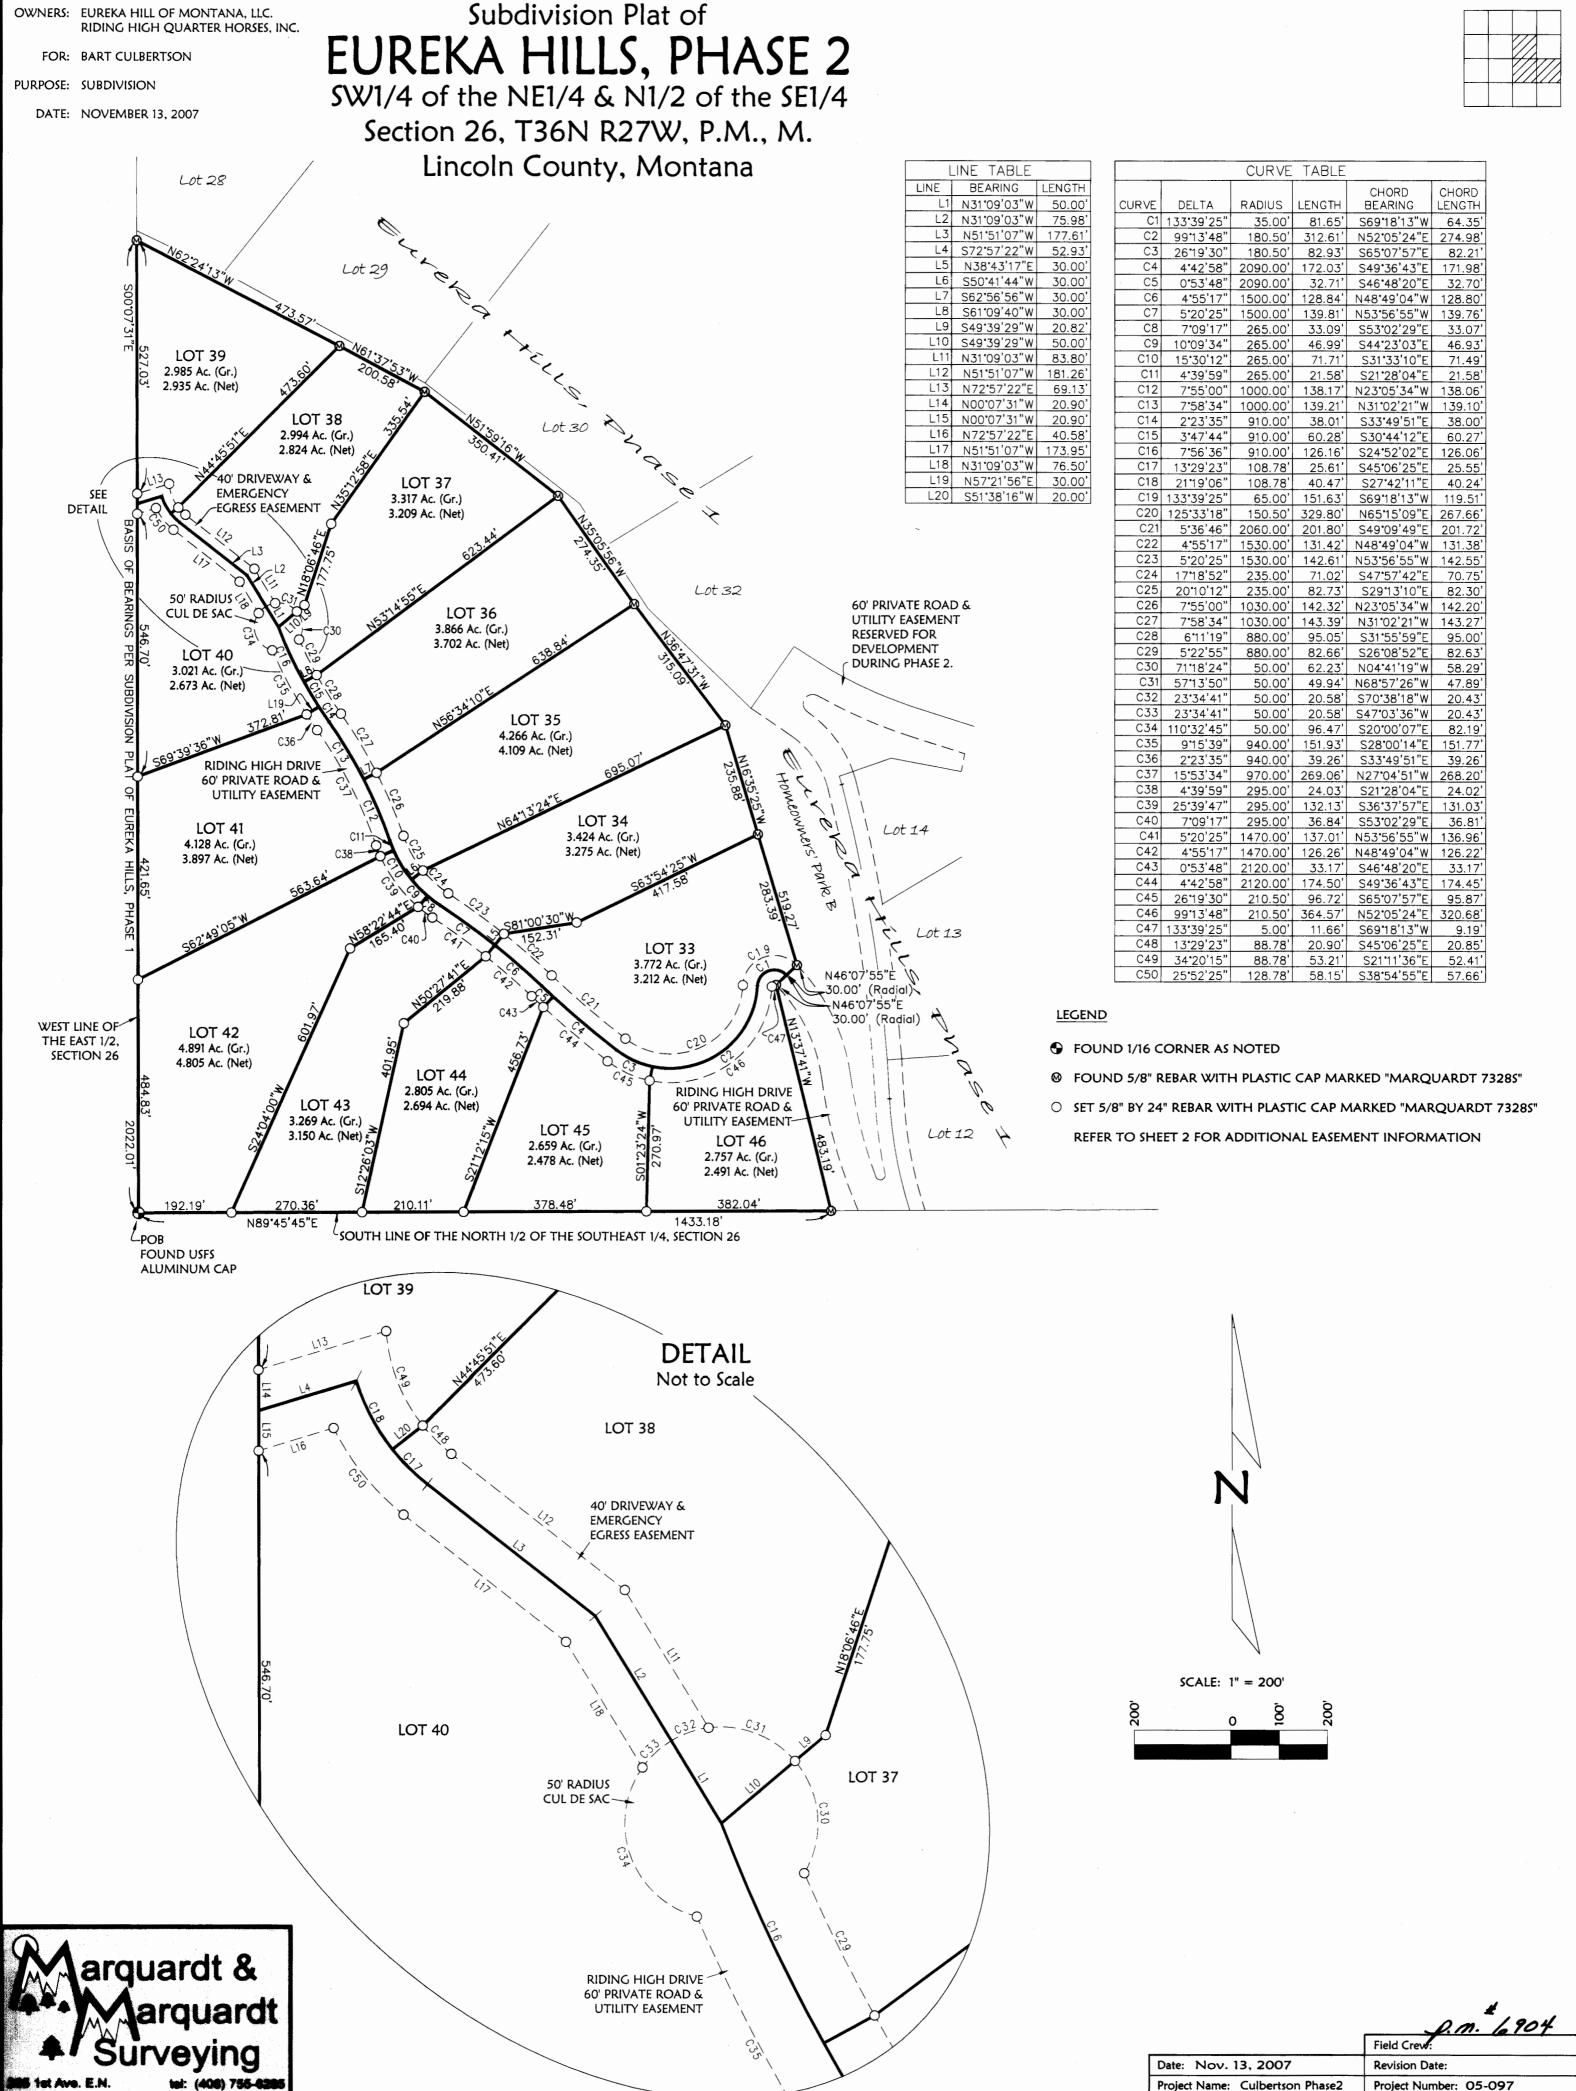


fax: (406) 755-305

SHEET 1 OF 3 SHEETS

Filename: Phase2

Drawn By: x

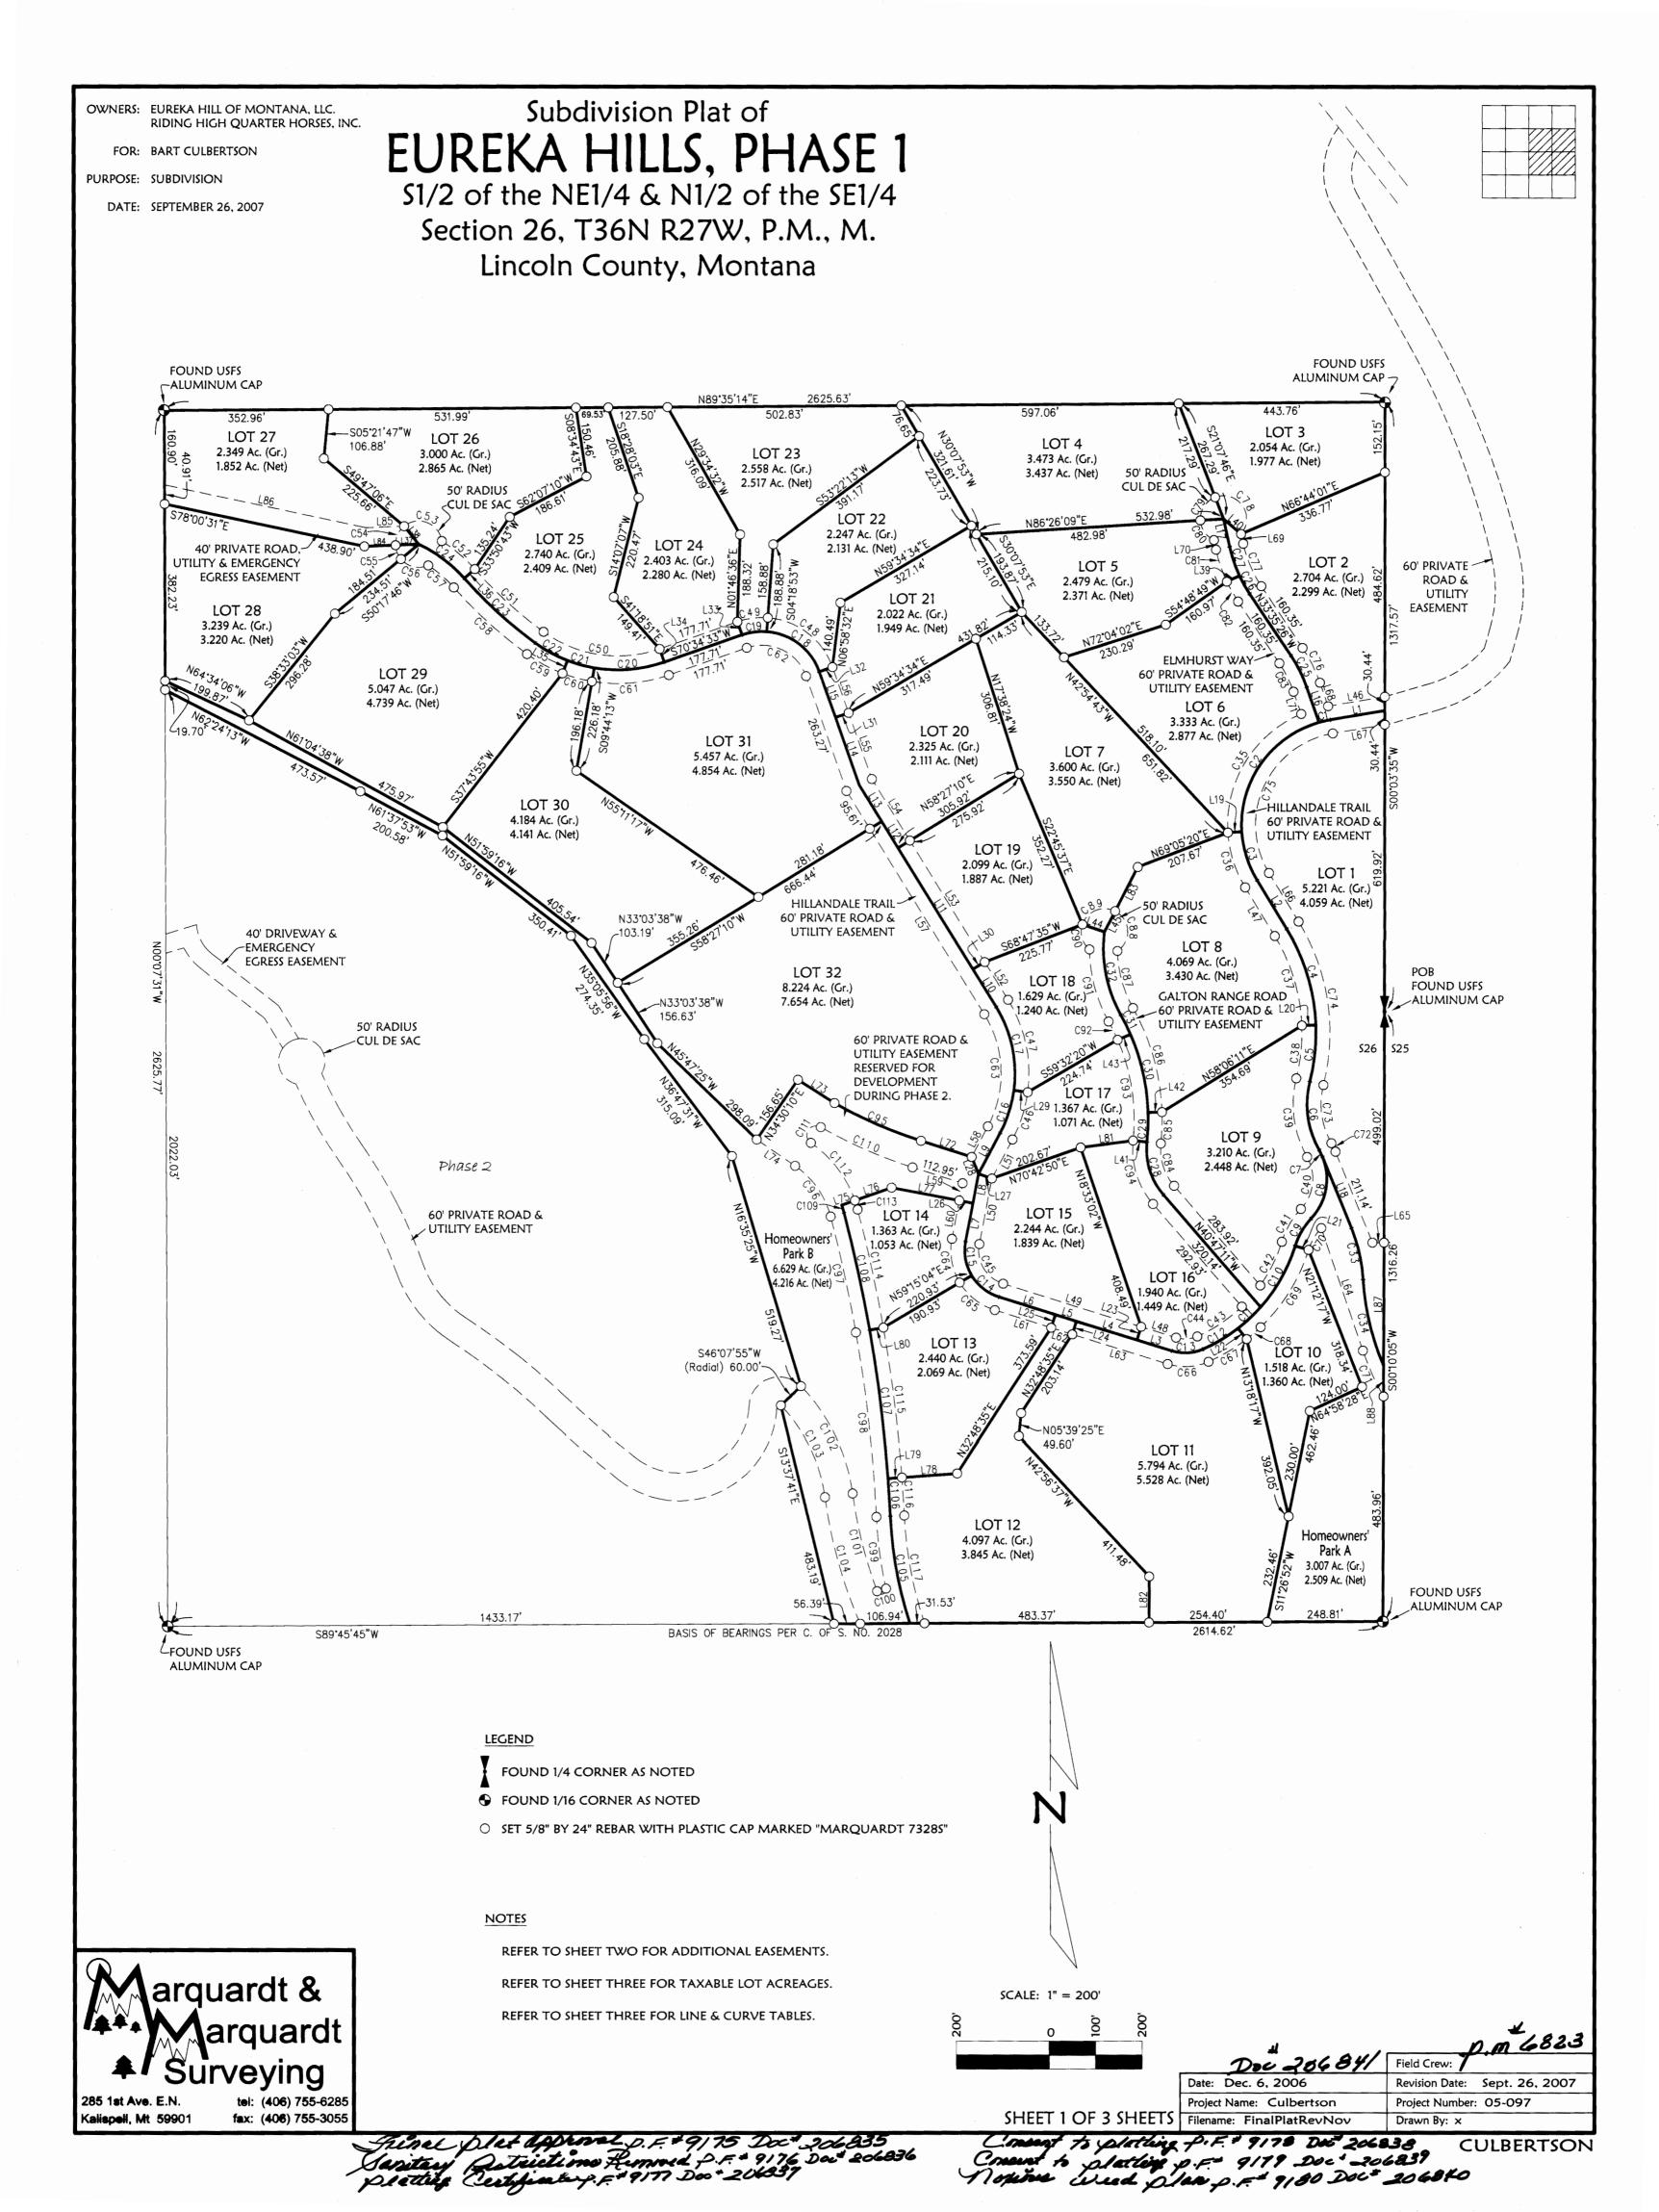


PLAT

OF

DEWEYVILLE MONTANA

SCALE 1-100

TRANSCRIBED

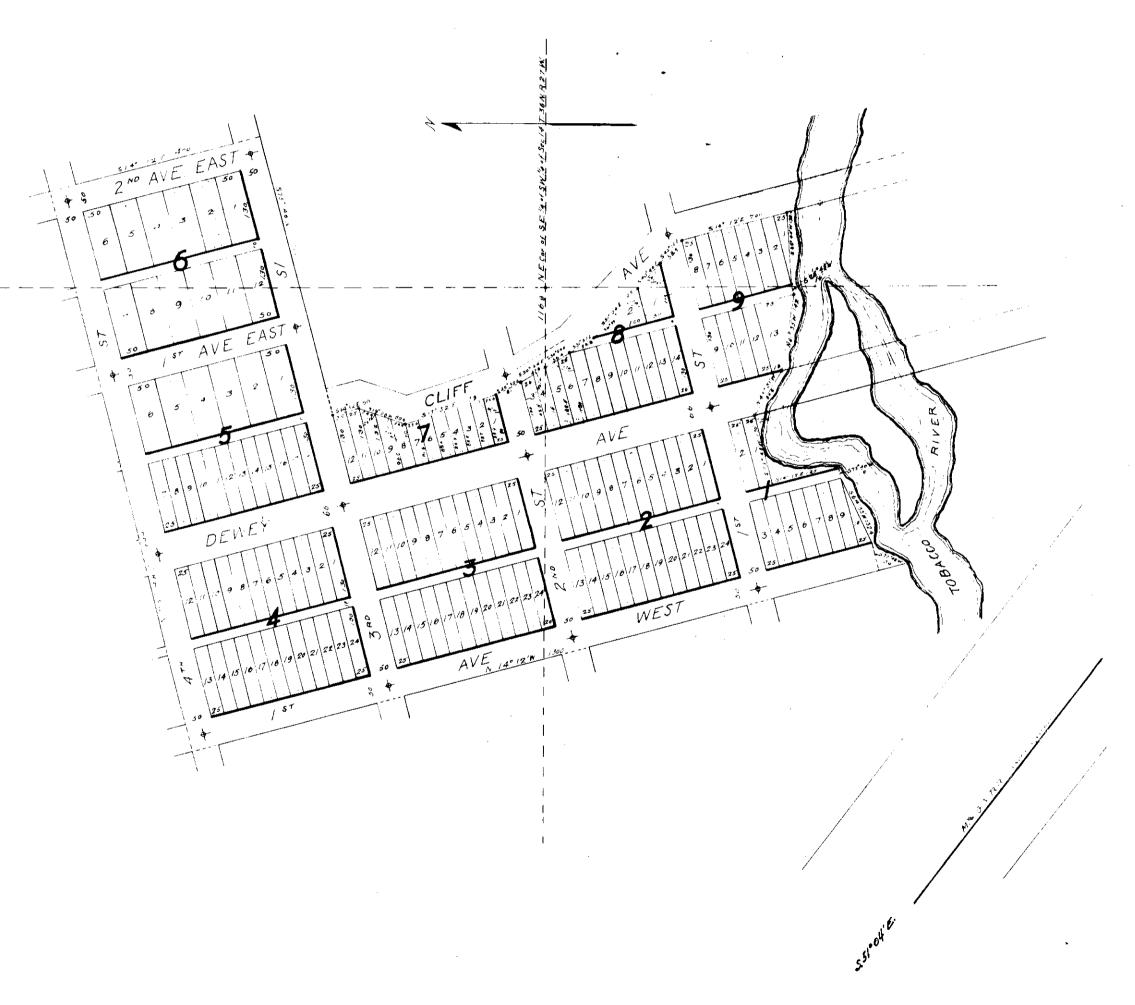

CERTIFICATE of DEDICATION

State of Montana S.S.

Deweyville Townsite Company, a Corporation, does nereby certify that it has caused to be surveyed, subdivided and platted into lots, blacks, streets, arenues and alleys as shown by the plat and certificate of survey here unto unnexed the following described tract of land to wit:

A portion of the West & of the SE. 4 and the East & of the S.W. 4 of Sec. 14, Township 36 North, of Range 27 West, bounded and described as follows:

Commencing at a point 1/6.8 feet west of the N.E. corner of the S.E. 4 of the S.W. 4 of Sec. 14, Township 36 North, Range 27 West; Thence 5.30°54'E., 56.4 ft. Thence 5.31°57'E.52.9 ft.: Thence 5.51°04'E. 125 ft.; Thence 5.40'46'E. 56.1 ft.; Thence 5.45'10'E. 58.3 ft.; Thence 5.14°12'E. 200 ft.; Thence 5.86°40'W. 132.4 ft.; Thence 5.75°48'W. 16 ft.; Thence 1.81°35'W. 142 ft.; Thence 1.45°51 W. 94.8 ft.; Thence 5.75°48'W. 130 ft.; Thence 5.14°12'E. 125 ft.; Thence 75°48'W. 16 ft.; Thence 5.64°55'W. 132.4 ft.; Thence 5.75°48'W. 50 ft.; Thence 1.14°12'W. 1300 ft.; Thence 1.75°48'E. 1044 ft.; Thence 5.14°12': 400 ft.; Thence 5.75'48'W. 522 ft., Thence 5.14°12'E. 50 ft.; Thence 5.19°28'W. 89.9 ft.; Thence 1.7°32'E. 179.1 ft. Thence 5.25°32'E.51 ft.; Thence 5.30°5'E.478 ft. to place of beginning, to be known and designated as DEWEYVILLE, Montana, and the lands included in all streets, avenues and alleys shown on said plat are hereby granted and donated to the use of the public foreven. Dated this fifth day of May AD 1903

DEWEYVILLE TOWNSITE COMPANY
JJ. SULLIVAN SECRETARY

OVIDE PELTIER - PRESIDENT

State of Montana e.s.

On this fifth day of May in the year one thousand nine hundred and three before me, John Cuffe, a Notary Public in and for the County of Flathead, State of Montana, personally appeared Ovide Pettier and J.J. Sullivan, known to me to be to President and Secretary respectively, of the Corporation that executed the within and foregoing instrument and acknowledged to me that such corporation executed the same.

In witness whereof I have hereunto set my hand and affixed my Netario Seal, the day and year in this certificate above written

JOHN CUFF
Metary Public in one for the
County of Floreace Hute of Montana

State of Mantana | ss.

I. A.L. Jaqueth do hereby certify and on oath state that between the 180 and 250 of April A.D. 1903, I made a careful and accurate survey of that tract of land embraced within the townsite of Deweyville, Montana as shown on the annexed plat, that the dimensions of all lots, blocks, streets, arenues and alleys and the courses thereof are as thereon designated, that I set a stone manument as indicated thus O at the intersection of all streets and avenues, and that said survey was made in strict conformity with the provisions of section 5000 to 5013 inclusive of the political code of Montana.

A.L. JAQUETH
Subscribed and sworn to before me this 9th day of May, A.D. 1903

JAMES K. LANG Clerk of Court in and for Flathead County, Montana

State of Montana Scounty of Flathe ad

We, C.H. Brintnall, G.H. Adams, and Ovide Peltier, County Commissioners in and for Flathead County, Montana, do hereby certify that at a meeting of the board of County Commissioners of said County, held on the fifth day of June A.D. 1903, the annexed plat of Deweyville Montana was examined and approved, and that the streets, avenues, and alleys shown thereon were declared to be public highways. In witness whereof we have hereunto set our hands and coused the seal of Flathead County, Montana, to be affired on this 5th day of June 4.D. 1903

Attest

J.W. WALKIER
County Clark and Recorder

CHBRINTNALL, Chairman
GHADAMS
OVIDE PELTIER

State of Montana } ss.

Filed on the ninth day of May AD 1903 at 11:15 o'clock AM.

J.W. WALKER County Clerk and Recorder



OWNERS/ FOR: EUREKA SUMMIT DEVELOPERS, LLP

SEPTEMBER 18, 2012


SUBDIVISION

PURPOSE:

Subdivision Plat of

EUREKA SUMMIT, PHASE 1

NE 1/4, Section 30, T36N R26W, P.M., M. Lincoln County, Montana

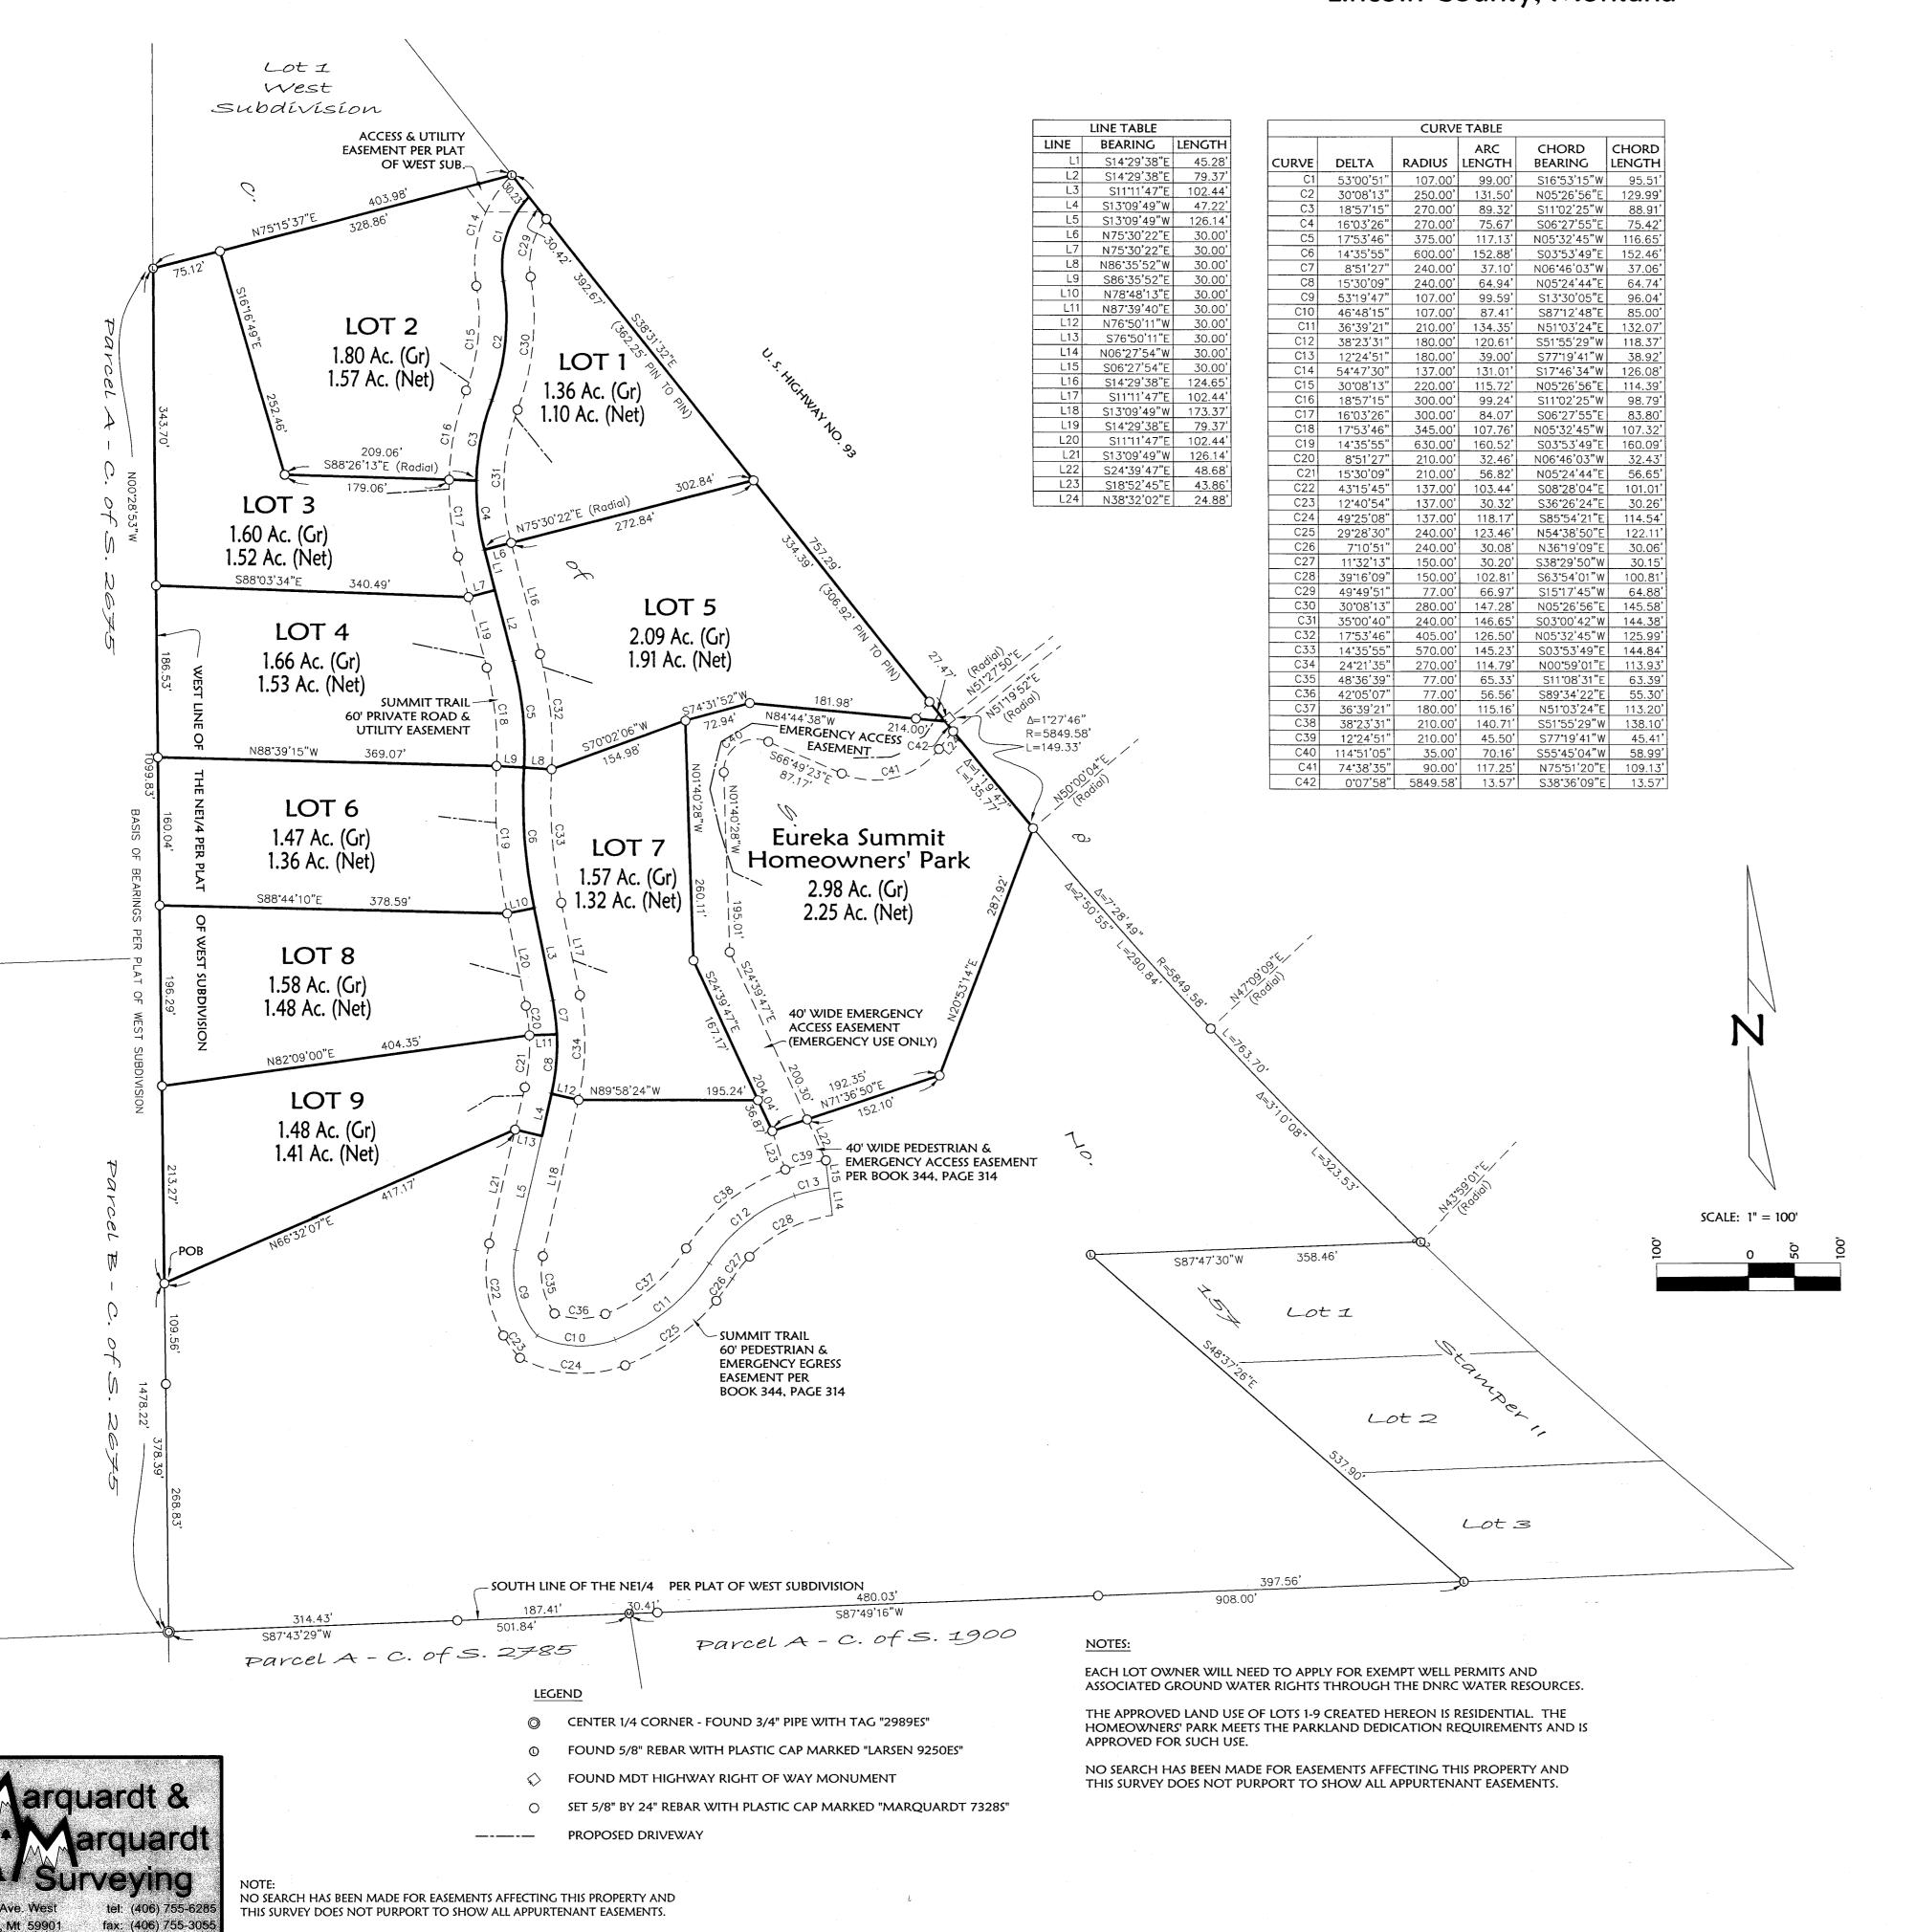

CERTIFICATE OF DEDICATION EUREKA SUMMIT DEVELOPERS, LLP, the undersigned property owner, does hereby certify that it has caused to be surveyed, subdivided and platted into lots and streets as shown by the plat hereto annexed, the following described land in Lincoln County, to-wit: That portion of the Northeast 1/4 of Section 30, Township 36 North, Range 26 West, P.M., M., Lincoln County, Montana, described as follows: Commencing at the Southwest corner of the Northeast 1/4; Thence along the West line of the Northeast 1/4, North 00°28'53" West 378.39 feet to the Point of Beginning; Thence continuing along the West line of the Northeast 1/4, North 00°28'53" West 1099.83 feet; Thence North 75°15'37" East 403.98 feet to the Southwesterly line of U. S. Highway No. 93; Thence along the Southwesterly line of the highway, South 38°31'32" East 757.29 feet to a point on a 5849.58 foot radius curve concave Northeasterly, having a radial bearing of North 51°27'50" East; Thence continuing along the Southwesterly line of the highway, Southeasterly along the curve thru a central angle of 01°27'46" an arc length of 149.33 feet; Thence South 20°53'14" West 287.92 feet; Thence South 71°36'50" West 192.35 feet; Thence North 24°39'47" West 36.87 feet; Thence North 89°58'24" West 195.24 feet; Thence North 76°50'11" West 30.00 feet; Thence South 13°09'49" West 47.22 feet: Thence North 76°50'11" West 30.00 feet Thence South 66°32'07" West 417.17 feet to the Point of Beginning, containing 17.59 acres of land all as shown hereon. Subject to and together with easements of record. Subject to and together with easements as shown hereon. The above described tract of land is to be known and designated as EUREKA SUMMIT, PHASE 1 and the lands included in all parks shown on said plat are hereby granted and donated to the use of the homeowner's association forever. The undersigned hereby grants unto each and every person, firm or corporation, whether public or private, providing or offering to provide telephone, telegraph, electric power, gas, cable television, water or sewer service to the public, the right to the joint use of an easement for the construction, maintenance, repair, and removal of their lines and other facilities, in, over, under, and across each area designated on this plat as "Utility Easement" to have and to hold forever. DAVID OBERLITNER, PARTNER OF EUREKA SUMMIT DEVELOPERS, LLP STATE OF Montang County of Flathead) This instrument was signed and acknowledged before me on October 11, 2012, by DAVID OBERLITNER, PARTNER of EUREKA SUMMIT DEVELOPERS, LLP. Printed Name: Band, J. Eaton
Notary Public for the State of Montana Residing at Somers My Commission Expires 68-20-2016 CERTIFICATE OF COUNTY COMMISSIONERS

We, the undersigned, Marin and D. Ross, Chairperson of the Board of County Commissioners of Lincoln County, Montana and County Clerk and Recorder of said county do hereby certify that this accompanying plat of EUREKA SUMMIT, PHASE 1, Lincoln County, Montana has been submitted to the Board of County Commissioners of Lincoln County, Montana for examination and has been County Clerk and Recorder Lincoln County, Montana Lincoln County, Montana Access to all lots within this subdivision is provided by: Summit Trail and the driving surface is approximately 34 feet wide. As certified by: APEC Eng. DAWN MARQUARDT, Registration No. 7328S NOTES: The parkland dedicated hereon is intended to satisfy the parkland requirements for both Phase 1 and Phase 2 of Eureka Summit **Examining Land Surveyor** Ronald A. Pearson, 9008LS CERTIFICATE OF SURVEYOR

Registration No. 7328S

I hereby certify that all real property taxes and special assessments assessed an Dated the 24th day of October, 2012.

STATE OF MONTANA

Filed on the 25 day of October, 2012 A.D., at 10:00 o'clock Am.

Soundly Clerk and Recorder

Instrument Record No. 24/493 PM # 7/27

Weed plan p.F. 1/228 Doc 24/492 Correnante 344/628 Doc 24/494

Date: Sept. 7, 2012 Project Name: Oberlitner Filename: Phase1

Field Crew: Revision Date: Oct. 4, 2012 Project Number: 12-084 Drawn By: A

e divided have been paid.


Subdivision Plat of OWNERS/ EUREKA SUMMIT DEVELOPERS, LLP

SUBDIVISION

DATE: MARCH 21, 2013

EUREKA SUMMIT, PHASE 2

NE 1/4, Section 30, T36N R26W, P.M., M. Lincoln County, Montana

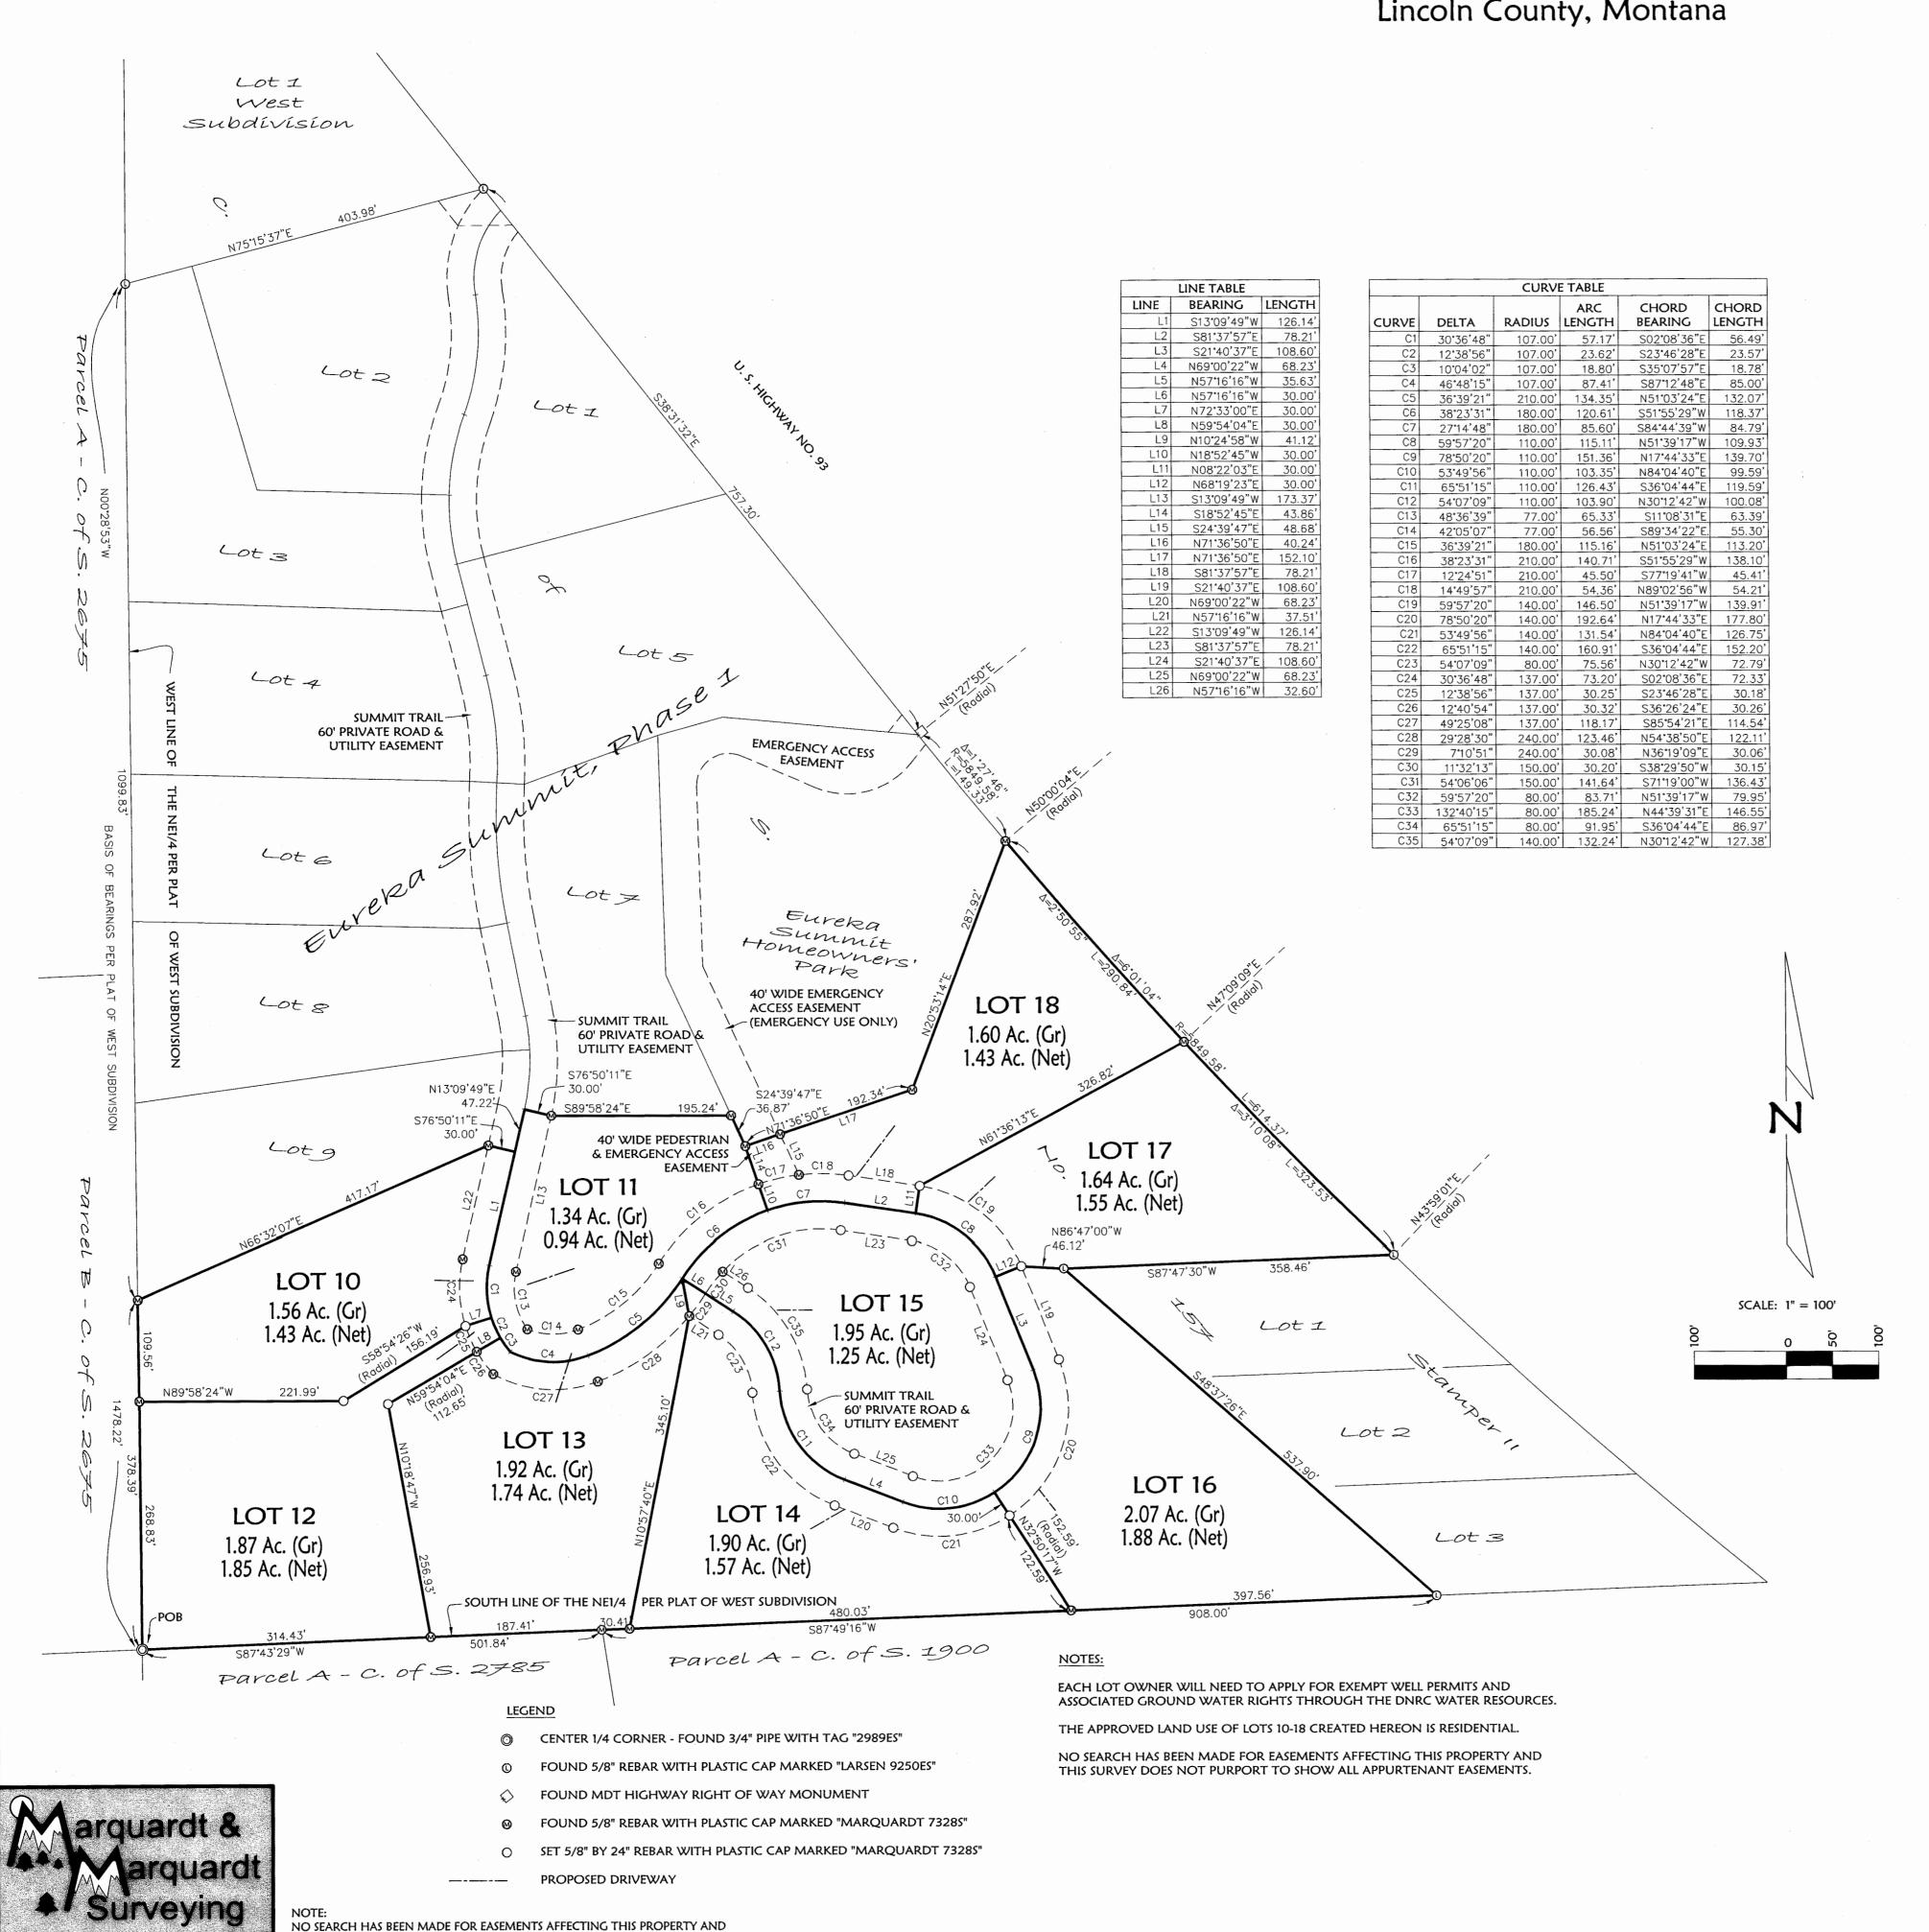

THIS SURVEY DOES NOT PURPORT TO SHOW ALL APPURTENANT EASEMENTS.

EUREKA SUMMIT DEVELOPERS, LLP, the undersigned property owner, does hereby certify that it has caused to be surveyed, subdivided and platted into lots and streets as shown by the plat hereto annexed, the following described land in Lincoln County, to-wit:

That portion of the Northeast 1/4 of Section 30, Township 36 North, Range 26 West, P.M., M., Lincoln County, Montana, described as follows: Beginning at the Southwest corner of the Northeast 1/4;

Thence along the West line of the Northeast 1/4, North 00°28'53" West 378.39 feet;

Thence North 66°32'07" East 417.17 feet; Thence South 76°50'11" East 30.00 feet;

Thence North 13°09'49" East 47.22 feet;

Thence South 76°50'11" East 30.00 feet;

Thence South 89°58'24" East 195.24 feet;

Thence South 24°39'47" East 36.87 feet; Thence North 71°36'50" East 192.34 feet;

Thence North 20°53'14" East 287.92 feet to the Southwesterly line of U. S. Highway No. 93, said point being on a 5849.58 foot radius curve concave Northeasterly, having a radial bearing of North 50°00'04" East;

Thence continuing along the Southwesterly line of the highway, Southeasterly along the curve thru a central angle of 06°01'04" an arc length of

Thence South 87°47'30" West 358.46 feet; Thence South 48°37'26" East 537.90 feet;

Thence South 87°49'16" West 908.00 feet;

Thence South 87°43'29" West 501.84 feet to the Point of Beginning, containing 15.85 acres of land all as shown hereon.

Subject to and together with easements of record.

Subject to and together with easements as shown hereon.

The above described tract of land is to be known and designated as EUREKA SUMMIT, PHASE 2. The undersigned hereby grants unto each and every person, firm or corporation, whether public or private, providing or offering to provide telephone, telegraph, electric power, gas, cable television, water or sewer service to the public, the right to the joint use of an easement for the construction, maintenance, repair, and removal of their lines and other facilities, in, over, under, and across each area designated on this plat as "Utility Easement" to have and to hold forever.

eyręka summit/develogers, llp DAVID OBERLITNER, PARTNER OF EUREKA SUMMIT DEVELOPERS, LLP

STATE OF Montang

County of Flathad

This instrument was signed and acknowledged before me on June 5, 20(3, by DAVID OBERLITNER, PARTNER of EUREKA SUMMIT DEVELOPERS, LLP.

Dura GEate Printed Name: Brand: I Eaton Notary Public for the State of Montana

Residing at Somers

My Commission Expires 08-20-2016

, Chairperson of the Board of County Commissioners of Lincoln County, Montana and , County Clerk and Recorder of said county do hereby certify that this accompanying plat of EUREKA SUMMIT, PHASE 2, Lincoln County, Montana has been submitted to the Board of County Commissioners of Lincoln County, Montana for examination and has been found by them to conform to law and is hereby approved.

County Clerk and Recorder Lincoln County, Montana

Access to all lots within this subdivision is provided by: Summit Trail and the driving surface is approximately 24 feet wide.

As certified by: APEC, Engineering. DAWN MARQUARDT, Registration No. 73285

Lincoln County, Montana

MARQUARDT 7328 LS

CERTIFICATE OF SURVEYOR

DAWN MARQUARD Registration No. 7328S

Examining Land Surveyor Ronald A. Pearson, 9008LS



STATE OF MONTANA

Instrument Record No. <u>2458</u>17 PM # <u>7141</u>

Field Crew: Date: March 20, 2013 Revision Date: Project Name: Oberlitner Project Number: 12-084 Filename: Phase2 Drawn By: A

to be divided have been paid.

platting (extricate p. F # 11464 Doc 245814 Consent to platting p. F. # 11465 Doc 245815

ROAD P.F. # 11466 DOC 245816

LEGAL DESCRIPTION: PARCEL A An irregular tract of land, southeasterly from Libby, Montana, Lincoln County, and lying within the S1/2 S1/2 NE1/4 SW1/4, Section 36, T.30N., R.31W., P.M., MT., and more particularly described as follows: Commencing at the northwest corner of Lot 1, Block D, Evans Libby Creek Tracts, a found 1 inch diameter iron pipe lying on the easterly right-of-way limits of a 40.00 foot county road known as "Autumn Road" and being the TRUE POINT OF BEGINNING: Thence leaving said road right-of-way limits along the northerly boundary of said Lot 1, S89'53'23"E, 174.64 feet to a set 5/8 inch diameter rebar with plastic cap marked HUGHES 7322LS, lying on the westerly right-of-way limits of a 120.00 foot state highway known as "Farm to Market Road"; Thence along said highway right-of-way limits through a curve to the left: Delta 04°38'58", Radius 1492.50 feet, arc length 121.12 feet to a set 5/8 inch diameter rebar with plastic cap marked HUGHES 7322LS; Thence leaving said highway right-of-way limits S81°59'06"W, 110.54 feet to a set 5/8 inch diameter rebar with plastic cap marked HUGHES 7322LS: Thence S71'41'01"W, 94.89 feet to a set 5/8 inch diameter rebar with plastic cap marked HUGHES 7322LS lying on the easterly right-of-way limits of a 40.00 foot county road known as "Autumn Road"; Thence along said road right-of-way limits N18°33'42"W, 150.25 feet to a found 1 inch diameter iron pipe and the TRUE POINT OF BEGINNING, containing 0.52 acres and subject to

LEGAL DESCRIPTION: PARCEL B

An irregular tract of land, southeasterly from Libby, Montana, Lincoln County, and lying within the S1/2 S1/2 NE1/4 SW1/4,

and together with all appurtenant easements of record.

Section 36, T.30N., R.31W., P.M., MT., and more particularly described as follows:

Commencing at the northwest corner of Lot 3, Block D, Evans Libby Creek Tracts, a found 5/8 inch diameter uncapped rebar lying on the easterly right-of-way limits of a 40.00 foot county road known as "Autumn Road" and being the TRUE POINT OF BEGINNING: Thence along said road right-of-way limits N18'41'00"W, 139.84 feet to a set 5/8 inch diameter rebar with plastic cap marked HUGHES 7322LS; Thence leaving said road right-of-way limits N71'41'01"E, 94.89 feet to a set 5/8 inch diameter rebar with plastic cap marked HUGHES 7322LS; Thence N81°59'06"E, 110.54 feet to a set 5/8 inch diameter rebar with plastic cap marked HUGHES 7322LS lying on the westerly right-of-way limits of a 120.00 foot state highway known as "Farm to Market Road"; Thence along said highway right-of-way limits through a curve to the left the following 2 courses: Delta 00°08'40", Radius 1492.50 feet, arc length 3.76 feet to an unmarked computed point; Delta 04°17'16", Radius 1492.50 feet, arc length 111.69 feet to a set 5/8 inch diameter rebar with plastic cap marked HUGHES 7322LS; Thence leaving said highway right-of-way limits S68°26'00"W, 248.37 feet to a found 5/8 inch diameter uncapped rebar lying on the easterly right-of-way limits of a 40.00 foot county road known as "Autumn Road" and the TRUE POINT OF BEGINNING, containing 0.66 acres and subject to and together with all appurtenant easements of record.

LEGAL DESCRIPTION: PARCEL C

An irregular tract of land, southeasterly from Libby, Montana, Lincoln County, and lying within the S1/2 S1/2 NE1/4 SW1/4, Section 36, T.30N., R.31W., P.M.,MT., and more particularly described as follows: Commencing at the northwest corner of Lot 2, Block D, Evans Libby Creek Tracts, a set 5/8 inch diameter rebar with plastic cap marked HUGHES 7322LS lying on the easterly right-of-way limits of a 40.00 foot county road known as "Autumn Road" and being the TRUE POINT OF BEGINNING: Thence leaving said road right-of-way limits N78*09'30"E, 206.35 feet to an unmarked computed point lying on the westerly right-of-way limits of a 120.00 foot state highway known as "Farm to Market Road"; Thence along said highway right-of-way limits through a curve to the right; Delta 00'08'40", Radius 1492.50 feet, arc length 3.76 feet to a set 5/8 inch diameter rebar with plastic cap marked HUGHES 7322LS; Thence leaving said highway right-of-way limits S81°59'06"W, 110.54 feet to a set 5/8 inch diameter rebar with plastic cap marked HUGHES 7322LS; Thence S71*41'01"W, 94.89 feet to a set 5/8 inch diameter rebar with plastic cap marked HUGHES 7322LS lying on the easterly right-of-way limits of a 40.00 foot county road known as "Autumn Road" and the TRUE POINT OF BEGINNING, containing 0.03 acres and subject to and together with all appurtenant easements of record.

LEGEND

- FOUND 1 INCH DIAMETER IRON PIPE
- FOUND 4X4 INCH CONCRETE MDOT RIGHT-OF-WAY MONUMENT
- FOUND 5/8 INCH DIAMETER REBAR WITH PLASTIC CAP MARKED JRS 9958LS
- ← FOUND 5/8 INCH DIAMETER UNCAPPED REBAR
- SET 5/8 INCH DIAMETER REBAR WITH PLASTIC CAP MARKED HUGHES 7322LS
- O COMPUTED POINT
- NEW BOUNDARY LINE
- ADJOINING BOUNDARIES
- — EASEMENT LIMITS
- --- CENTERLINE ROAD
- OLD BOUNDARY LINE
 - () PLAT No. 1390, 1914, 1915, RECORD

{ } COS No. 2888, RECORD




CERTIFICATE OF SURVEY

"BOUNDARY LINE ADJUSTMENT"

Lots 1 & 2, Block D, Evans Libby Creek Tracts S1/2 S1/2 NE1/4 SW1/4, SECTION 36, T.30N., R.31W., P.M., MT. LINCOLN COUNTY, MT.

DATE: JULY, 2020 FOR: RONI NOONAN-AGRE STACI PERRY & HARTLEY MOORE

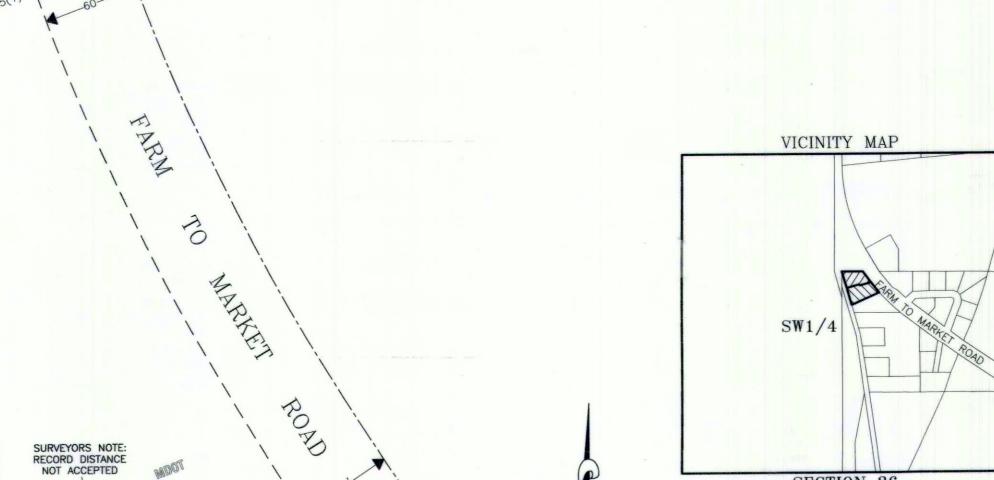

 $\Delta = 34^{\circ}26'05''$

 $\Delta = 04^{\circ}38'58'' (04^{\circ}50'18'')$

R=1492.50' (1492.5')

L=121.12' (126.03')

R=1432.50'

L=860.94'

Δ=00*08'40"

R=1492.50'

S89'43'20"W 379.51'

{N89°52'35"E 378.94'}

 $\Delta = 04^{\circ}17'16'' (04^{\circ}15'44'')$

R=1492.50' (1492.5')

GRAPHIC SCALE

FEET

L=111.69' (111.03')

S89*53'23"E 174.64'

-(EAST 139.21')

OF BEGINNING

10.00

The area that is being removed from one tract of record and joined with another tract of record is not a tract of record. Said area shall not be available as a reference legal description in any subsequent real property transfer after the initial transfer associated with this [certificate

area is included with or excluded from adjoining tracts of record.

of survey or amended plat] on which said area is described, unless said

ANTUMN

ROAD

OTY

SURVEYORS NOTE

PARCEL C

PARCEL A

0.52 Acres

NEW BOUNDARY

N78'09'30"E

OLD BOUNDARY

PARCEL C

0.03 Acres

DARCEL R

(Includes Parcel C)

0.66 Acres

Roni Noonan-Agre

OF BEGINNING

PARCEL B

HISTORY OF SURVEY

1967 - Plat No. 1390, Retracement Survey, JN 534ES 1987 - Plat No. 1914, Retracement Survey, JN 534ES 1991 - Plat No. 1915, Retracement Survey, JN 534ES 1999 - COS No. 2888, Retracement Survey, JRS 9958S

BASIS OF BEARING

The basis of bearing for this survey is N18'37'14"W, derived from Survey Grade GPS system calibrated to local control between the northwest corner of Lot 1, Block D, Evans Libby Creek Tracts, a found 1 inch diameter iron pipe and the southwest corner of Lot 2, Block D, Evans Libby Creek Tracts, a found 5/8 inch diameter uncapped rebar.


METHOD OF SURVEY

A Nikon total station with data collector and a Trimble R8 GNSS GPS system were used with RTK radial procedures to tie the previously set controlling corners and road alignments

Δ=01*22'55'

R=1492.50'

L=36.00°

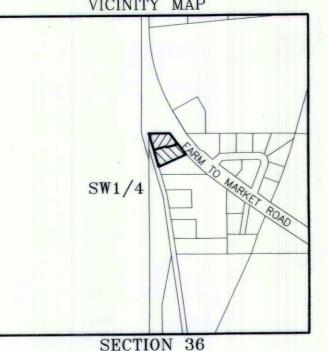

LAND SURVEYOR'S CERTIFICATION I hereby certify that I am a Registered Land Surveyor in the State of Montana, that the survey shown on this "Certificate of Survey" has been prepared under my supervision and in accordance with the Montana Code Annotated, Sections 76-3-101 through 76-3-625, and the Lincoln County Regulations adopted pursuant thereto.

EXAMINING LAND SURVEYOR'S CERTIFICATION

PURPOSE OF SURVEY AND OWNER'S EXEMPTION

sufficient to accommodate a replacement drainfield".

the State of Montara

on this 2 day of October

Chelsea Sanderson

We, Roni Noonan-Agre, Staci Perry and Hartley Moore, record owners, hereby certify that the

purpose of this survey and division of land is the relocation of common boundaries pursuant

Parcels A & B are exempt from sanitation review by the Department of Environmental Quality

pursuant to ARM 17.36.605(2)(C) "as a parcel that has facilities for water supply, wastewater

disposal, storm drainage, or solid waste disposal that were not subject to review, and have

constructed on the parcel; (ii) the number of developed parcels is not increased; (iii) existing

which were applicable at the time of installation; and (iv) the local health officer determines

facilities compiled with state and local laws and regulations, including permit requirements,

that existing facilities are adequate for the existing use. As a condition of the exemption,

the local health officer may require evidence that: (A) existing septic tanks have been

The foregoing Exemptions were subscribed and acknowledged before me a Notary Pu

The foregoing Exemptions were subscribed and acknowledged before me a Notary

residing in: Libby, MT My Commission expires: 8/5/2024

The foregoing Exemptions were subscribed and acknowledged before me a Notary Pub

the State of Montara county of Cincoln

the State of Montara County of Lincoln

pumped within the previous three years; and (B) the parcel includes acreage or features

not been reviewed, under Title 76, chapter 4, part 1, MCA, if:(i) no new facilities will be

to MCA 76-3-207(1)(a) "divisions made outside of platted subdivisions for the purpose of

relocating common boundary lines between adjoining properties". We further certify that

COUN	ITY T	TRE	ISI	JRI	ER'	S (CERT	IFI	ON
I hereby									
on the									

CLERK	AND	RECORDER'S	CERTIFICATION
			Eth

State of Montana, County of	Lincoln, filed	this 5th	day
of October	202 O , A.D.	at 2:44	o'clock
Robin Bunson Lincoln County Clerk and Re	2	by Clus	LERM
Lincoln County Clerk and Re	corder	0.00	Deputy

CERTIFICATE OF SURVEY No. 4718RA

- Certificate of Dedication -

State of Montana ? s.s.

We, Alice Geiger, Harry Bolyard and Mary Bolyard, husband and wife, M.D. Rowland and Alberta A. Rowland, husband and wife, Malcolm K. Kedzie and Natherine Kedzie, husband and wife, have caused to be subdivided into Lots and blocks, as shown by annexed plat and certificate of survey, the following described Land, To with - Beginning at the southeast corner of Lot 9, Block 31, Libby Original Townsite, thence 529°59'W 386 feet, thence N65°1'W 275 feet, thence N24°59'E 386 feet, thence S65°1'E 275' To the point of beginning.

The North 51 feet of this tract adjoining and included with, and considered as an addition to Block 31. Libby Original Townsite, to be known as Evergreen Addition to Block 31. Libby Original Townsite, the balance to be known as Block 1, Evergreen Addition to Libby Townsite.

All streets and alleys shown have been granted to use of the public by prior deed of The First Holding Company, a Montana Corporation, recorded in the office of the County Clerk and Recorder for ano in the County of Lincoln, State of Montana

recorded in the office of the County Clerk and Recorder, for ano in the County of Lincoln, State of Montana.

In witness whereof we have hereunto set our hand this day of June, A.D. 1930.


5igned Me Leiter Signed M. D. Durland Signed is atherm.
" many Bolyand " Marcha 1. Min beaut.
" Harry Orlyand " " Larda 1. Min beaut.

State of Montana S.S.


On this 2nd day of June 1930, before me fame in Abolders a notary public for the State of Montana, personally appeared Alice Geoger, Harry Bolyard, Mary Bolyard, M.D. Rowland, Alberto A. Rowland, Malcolm K. Nedzie, Natherine Kedzie, Ralph W. Smithberger and Smithberger, whose numes are subscribed to the foregoing instrument, as parties thereto, personally known to me to be the persons who executed the same foregoing certificate of dedication.

In witness whereof I have hereunto set my hand and affixed my notarial seal, the day and year first observe written.

Notary Public for the State of Montana, residing at Libby, Montana. My Commission expires Fee; 28, 22

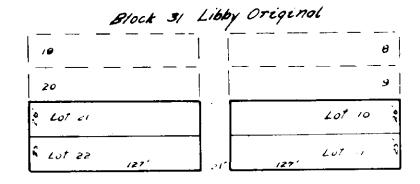

Fifth Street

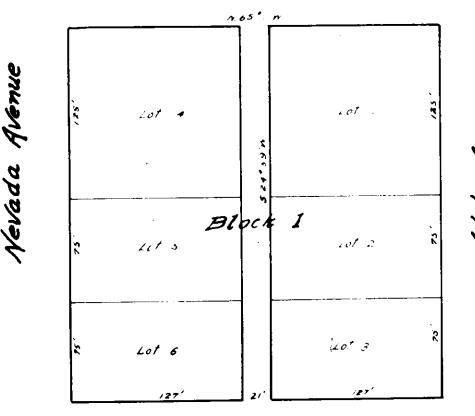

Sixth Street

· Commissioner's Certificate of Approval.

State of Montana SSS Courty of Lincoln SSS

We, H.E.Brink, George Monio, and JW. Millegan, the Board of Commissioners of said Lincoln County, Montana, do certify that the annexed plat of Evergreen Addition to Libby Townsite, Libby Mont, was examined and approved by us on the and day of June 1930.

county Clerk + Pecorder

Graf Manio Commissioner
of Milliam Commissioner

State of Montana SS.

County of Lincoln) SS.

We, the undersigned Mayor and members of the City Council of the City of Libby, Montana, do hereby approve the accompanying plot of Evergreen Addition to Libby Townsite, Libby, Montana, this day of June 1930 aftest A. Alldenan Dhur Suntin Mayor

City Clerk

Olmes J. Surlier Mayor

Janile Councilman ____ Councilman

Janile Councilman ____ Councilman

Do. _____ Do. ____ Do.

- Surveyor's Certificate -

State of Montana ss.

I Maleolm K. Kedzie, a Surveyor, do certify that the annexed plat of Evergreen Addition is in conformity with Section 4980 704988 Revised Codes of Montana

"wherethed and except to helpe me this it day at the 1000

Subscribed and sworn to before me this and day of June, 1930

HOTARY PURE F FOR THE STATE OF MONTARE
BEST HOUSE LEBY MONTARA
WY CHAP JOEN EXPIRE REFEE B. 1931

Plat of
EVERGREEN ADDITION
TO LIBBY TOWNSITE
LIBBY, MONT.
Scale 1'=50'

MKK 3 SC TC

A PLAT OF PURPOSE OF SURVEY AND OWNER'S DEDICATION We, <u>Michael L. Smith</u> and <u>Kari Lynn Smith</u>, owners of record, hereby certify that the purpose of this survey is to create a 2 Lot Minor Subdivision, to be known as "EVERGREEN HILL SUBDIVISION" LEGAL DESCRIPTION "EVERGREEN HILL SUBDIVISION" "Evergreen Hill Subdivision"; Lot 1 containing 0.884 acres and Lot 2 containing 0.744 acres, pursuant to 76-4-103, M.C.A. An irregular tract of land, lying northeasterly from Eureka, Montana, Lincoln County, lying in the SW1/4, SE1/4, Section 11, T.36N., R.27W., P.M., MT., containing ± 1.628 SW1/4, SE1/4, SECTION 11, T.36N., R.27W., P.M., MT. acres, and more particularly described as follows: Commencing at the southeasterly corner, Lot 2, "Evergreen Hill Subdivision", a found 1-17-06 3/4 inch diameter iron pipe morked Haskell 270ES, lying on the northerly right—of—way limit of a 50 foot county road known as "13th Street" and the TRUE POINT OF BEGINNING: LINCOLN COUNTY, MONTANA Karl Lynn Smith Thence \$76°50'06"W, 210.91 feet to a 1 inch diameter rebar marked Haekell 270ES; FOR: SMITH DATE: JANUARY 2006 Thence N13°06'14"W, 315.22 feet to a 3/4 inch diameter iron pipe marked Haskell 270ES, lying on the southerly right-of-way limit of a 50.00 foot county road known ACKNOWLEDGMENT Thence N65°26'29"E, 215.01' feet along said southerly right—af—way limit to a 3/4 inch diameter iron pipe marked Haskeli 270ES; The foregoing Dedication was subscribed and acknowledged before me a Notary Public for the State of Montana Thence \$13°08'01"E, 357.69 feet to a 3/4 inch diameter iron pipe marked Haekell 270ES, and the TRUE POINT OF BEGINNING. LEGEND County of county of the above named person(s), on this 17 SET 5/8 INCH DIAMETER REBAR WITH A Subject to and together with all appurtenant easements of record. PLASTIC CAP MARKED HUGHES 7322LS day of 200 on witness whereaf, I have hereunto set my hand and affixed my notorial seal. FOUND 5/8 INCH DIAMETER REBAR WITH A Notary Public for the State of Markana PLASTIC CAP MARKED HUGHES 7322LS My Commission expires: Dec 1, 2009 14th STREET FOUND 5/8 INCH DIAMETER REBAR WITH A PLASTIC CAP MARKED 7328S HISTORY OF SURVEY FOUND 3/4 INCH DIAMETER IRON PIPE MARKED HASKELL 270ES FOUND 1 INCH DIAMETER IRON PIPE MARKED HASKELL 270ES 1969 - Plat No. 2126, 3.0 acre Tract, K. Haskell, 270ES 1977 - COS No. 380, Delineates Streets & Alleys, M. Lauteren, 4232S 23,149. sq.ft. RECORD PER "XL SUBDIVISION" P.F. NO. 5275, MARQUARDT 7328S 1992 - COS No. 1943 Parcel "A" and "B", Marquardt, 7328S 0.53 acres 1995 - Plat No. 5275, "XL" Subdivision, Marguardt, 7328S RECORD PER COS NO. 1665, HASKELL 270ES 2003 - Plat No. 6444, "Daystar Subdivisian", Hughes, 7322LS RECORD PER PLAT NO. 2126 HASKELL 270ES LO. RECORD PER PLAT NO. 2126 & P.F. NO. 5275, METHOD OF SURVEY MARQUARDT 7328S A total station and data callector was used with closed traverse procedures to tie the previously set controlling corners by Ken Kern, February 2005. RECORD PER DAYSTAR SUBDIVISION PLAT NO. 6444, HUGHES 7322LS __ _ COUNTY ROAD LIMITS BASIS OF BEARING The basis of bearing for this survey is \$76.50'00"W, as shown on P.F. the southerly boundary, Parcel B. PROPERTY BOUNDARY THIS SURVEY LOT 1 ±0.884 ACRES PLAT NO. 5275 VICINITY MAP S76°49'15"N 117.89' ((S76°49'15"W 117.89")) Every een Hi IRREGULAR' SUBDIVISION PLAT ACCESS CERTIFICATION 2126 I hereby certify that physical and legal access to Lats 1 and 2, as shown hereon, is provided by either 13th or 14th Streets, both public county road, and that the driving LAND SURVEYOR'S CERTIFICATION I hereby certify that I am a Registered Land Surveyor in the State of Mantana. that the survey shawn on this plat has been prepared under my supervision and in accordance with the Mantana Code Annotated, Sections 76—3—101 through 76—3—625, and the Lincoln Caunty regulations adopted pursuant thereto. Alvah F. Hughes, Montana Reg. No. 7322LS Date LOT 2 A MARIE E VICINITY DIAGRAM EXAMINING LAND SURVEYOR'S CERTIFICATION ±0.744 ACRES [(\$76°50'00"W 117.88')] ((S76°50'00"W 117.87")) S76°50'00"W 117.87 Basis of Bearing 14731 065 LINCOLN COUNTY COMMISSIONER'S CERTIFICATION (976°50'00"W) (211.00') 576°50'06"W True Point of Beginning Approved this 19th day of July 13th STREET (COUNTY ROAD) SECTION 11 CLERK AND RECORDER'S CERTIFICATION State of Montana, Caunty of Lincoln, filed this GRAPHIC SCALE 400 TENAI SURVEYORS IT P.O. BOX 393 LIBBY, MT 59923 (406)293-4354 P.F. PLAT NO. 6724 Doc 195872 (IN FEET) 1 inch = 40 ft. There plat approach p.F. 8702 Doc 18500L predig Cestless p. 5 8709 Doc 195007 Missed Whet p.F. 0 704 Doc 18500 Servicing Restriction Reverse p. F. 8703 DOC 18589 Roof appeal of R 8709 Midele Water Severy F. F. 8706 DOC 185890 DOC 185891 Det 19509/

EVERGREEN VIEW

BEING THE SUBDIVISION OF PART OF SE% OF SECTION 32

TOWNSHIP 3IN RANGE 3IW OF M.P.M. Scale I"= 100' SURVEY MADE BY T.A. TASCHEREAU C.E. and L.S. ROAD ... **COUNTY** Ser. CERTIFICATE OF DEDICATION lots, blocks and Streets as shown by the certificate of survey hereunto annexed the following tract of land to with beginning at a point on the Southerly boundary of the County Road, said point being 20 feet south of and 330 feet West of the Northeast corner of the SE% of the SE% of Section 32 Township 31N. Range 31W of N.P.M. thence South 13043 feet thence westerly along the Southerly boundary of the said SE1/2 of the SE1/4 198 feet thence North 13043 feet to the Southerly boundary of the County Road, thence S8857'E 198'feet to the point of beginning, said subdivision to be known and designated as and the land in all Streets shown on the annexed plat is hereby granted and donated to the Public forever. William Vanderwood mabel J. Vanderwood, STATE OF MONTANA) ss COUNTY OF LINCOLN) On the 14th day of November 1951 A.D. before me a Notary Public in a for the State of Montana, personally appeared Known to me to be the persons whose names are subscribed to the foregoing Certificate of Dedication and acknowledged to me to be that they executed the same, In witness whereof I have set my hand and affixed my Notorial Seal. Notary Public in and for the State of Montana Fred D. mairin Residing in Libby Montana. My commission expires; JUNE 7,1952 CERTIFICATE OF COUNTY COMMISSIONERS I P.V. Minke. Chairman of the Board of County Commissioners of the County of Lincoln and G.C. Earle Clerk of said board do hereby Certify that at a meeting of said board held on the 17 day March 1952 AD. the annexed plat was D examined and approved by the said Board of County Commissioners 10 CERTIFICATE OF COUNTY SURVEYOR I, Ina C. Miller County Surveyor for Lincoln County Montana do hereby certify that I have examined the annexed Plat and approve of the same Soak miller Dated at Libby Montana this 17 day of March 10 CERTIFICATE OF SURVEY I T.A. Taschereau a competent Surveyor do hereby Solemnly Swear that that between the 9 day of July 1951 and 14th day of July 1951 I made a carefull and accurate Survey of the tract of land Shown on the annexed Plat that said Plat was made in Strict accordance with said survey that the dimensions of all lots, blocks and Streets and the courses Shown thereon are correct to the best of my Knowledge, that I set Iron monuments I' in diameter and 15" long at the intersection of all boundary lines and indicated thus on the Plat. That soid survey was made in Strict accordance with Chapter 11-601 to 11-616 of the 1947 Political Code 12 of the State of Montana. Macheren Subscribed and sworn to before me this latteday office ember 1951AD - Trus N. Snawen Notary Public in and for the State of Montana

My commission expires June 7,1902

A PLAT OF: EVERGREEN WOODS SUBDIVISION IN THE NW 1/4 SECTION 29 TWP 31N., R 33W.; P.M.M. the undersigned property owner(s), do hereby certify that I/we have caused to be surveyed, subdivided and platted into lots FOR: BOB AND JAMIS BOFF DATE: DECEMBER 1994 streets, as shown by the Pigt pereto annexed, the following DETAIL "A" DETAIL '3" described land near DTAL KOREAGE = 30.2783 ACPES± County, Montana to wit: GRAPHIC SCALE DESCRIPTION OF EVERGREEN WOODS SUBDIVISION A tract of land near Troy (Schoolhouse Lake), in Lincoln County, Montana, being a part of Lot 11 and a part of Lot 10 22.36-04070J (IN FEET) 11.08 of Schoolhouse Lake as shown on C. of S. No. 338 lying in the 1 inch = 200 ft 0 81.81 30.73 30.73 N 89;41'13" E NW 1/4 and the SW 1/4 of Section 29, Twp. 31 N, R. 33 W, P.M.M., N 89'39'33" E and more particularly described as follows: BASIS OF BEARING Reginning at a 5/8 inch dia. rebar capped: Marquardt 2989-(1324.16)11.23~ N 89:39 14" E} {198.63} ES marking the southwest corner of Lot 11 per C. of S. No. 338; thence, from said point of beginning N 89*39'33" E 198.73 feet (N 89'39'14" E) -22.24 1323.96 N 89'39'14" E 397.28 along the south line of said Lot 11 and that tract as shown on C. of S. No. 1277 to a 5/8 inch dia. rebar capped: MDL 4232-S; thence, N 00°07'20" E 433.51 feet along the east line of Parcel "B" as shown on said C. of S. No. 1277 to a 5/8 inch dia. rebar 198.63 697.98 151.63 [151.63] [367.09] C OF S 60.15 -MUD LAKE NO. 963 capped: MDL 4232-S set as a witness corner; thence, continuing PARCEL "A" NOT TO SCALE along said east line extending N 00'07'20" E 224.48 feet for a total distance of 657.99 feet to a computed point falling in Mud Δ = 55'27'00" NOT TO SCALE R = 180.00T = 94.60Lake located on the north line of Lot 1; and being the northeast corner of that Parcel "B" as shown on said C. of S. No. 1277; thence, N 89'39'14" E 758.12 feet along the north line of said C OF S L = 174.20 RECORD PER COS 963 NO. 1277 [N 89'39'14" E] N 89'39'00" E LOT 10 Lot 11 to a 5/8 inch dia. rebar capped: MDL 4232—S marking the narthwest corner of Parcel "A" located on the easterly Right—of— `\$\ ∭.r Way line of an existing roadway as shown on C. of S. No. 963; (1324.78) 1324.46 S 51'07'06" W thence, along said easterly Right-of-Way line per C. of S. No. 963 S 04"19"52" E 151.63 feet to a 5/8 inch dia. rebar 13.72 CENTER-LINE CURVE DATA 69.29 EXISTING [\$ 51'07'06" W] capped: MDL 4232-S; thence, continuing along said Right-of-Way ΄ ς Δ = 06°41'58" 888 HOME [13.60] line on the arc of a curve to the right concaved northwesterly 174.20 feet, turning through a delta angle of 55'27'00", having LOT 9 のスヱ R = 900.00a radius of 180.00 feet, to a 5/8 inch dia. repar capped: MDL 4232-S; thence, continuing along said easterly line S 51.07.06" W 13.72 feet to a 5/8 inch dia. rebar capped: MDL T = 52.68P.O.B.N 27'45' L = 105.24719.04 TO CL--{198.63} 198.73 ·406.56 TO CL·· ·372.97 TO R/W· ·S 89'39'33" W 4232-S marking the southwesterly corner of said Parcel "A"; thence, leaving said Right-of-Way line N 89'39'00" E 432.40 feet along the south line of said Parcel "A" to a 5/8 inch dia. rebar capped: MDL 4232-S marking the southeast corner of said Parcel "A" located on the easterly line of Lot 11 per C. of S. No. 338; thence, S 00'05'55" W 345.00 feet along said east line to a 5/8 inch dia. rebar capped: Marquardt 2989-ES marking the southeast corner of said Lot 11; thence, S 89'39'33" W 698.73 feet to a 5/8 inch dia. rebar capped: Marquardt 2989-ES marking the portheast 384.20 (N 89'39'19" E) (698.60)89'39'33" (N 89'39'19" E) DETA $\Delta = 07^{2}8'41''$ N 89'39'39" E LOT 6 R = 900.00T = 58.82LOT 7 L = 117.46inch dia. rebar capped: Marquardt 2989-ES marking the northeast corner of Lot 10 as shown on C. of S. No. 338 (lacated inside the Right-of-Way line of a 40.00 foat wide roadway); thence, S 02'16'47" W 935.94 feet to a 5/8 inch dia. rebar capped: TAX CERTIFICATION Marquardt 2989-ES located an the northerly Right-of-Way line of a 60.00 foot wide public roadway per C. of S. No. 338 and LOT 5 I hereby certify that all real property taxes and special C. of S. No. 1279; thence, continuing along said east line assessments assessed and levied on the land to be divided have been paid. Dated this 10 day of 1000mber 1995. S 02"16'47" W 30.28 feet to a computed point located on the centerline of said public roadway; thence, along said centerline Heri A Miller by Janya & Mehrke - Deputy Treasurer Lincoln County S 84'31'43" W 675.62 feet; thence, continuing along the arc of a R/W EASEMENT curve to the left concaved southeasterly 137.49 feet, turning LOT # **GROSS** NET through a delta angle of 2645'28", having a radius of 300.00 1.5280 ACRES± .2608 ACRES± 1.2672 ACRES± feet, to a computed point, thence, leaving said point on a radial bearing of N 31*42'33" W 30.00 feet to a 5/8 inch dia. rebar capped: Marquardt 2989—ES N 02*33'57" E 376.47 feet along the z, z 11 1 1.6971 ACRES± .4092 ACRES± 1.2879 ACRES± LEGAL AND PHYSICAL ACCESS : \/ (N 89'40'25" LOT 3 3,3148 ACRES± .3148 ACRES± 3.0000 ACRES± N 89'41'13" E westerly line of said Lot 10 to a 5/8 inch dia. rebar capped: LOT 4 .1798 ACRES± 1.3521 ACRES± 1.5319 ACRES± 207.25 (208.02) I hereby certify that physical access to all lots within 02'16'47" 02'19'00" Marquardt 2989-ES marking an angle point on said Lat 10; thence, N 89'41'13" E 207.25 feet to a 5/8 inch dia. rebar capped: SEE DETAIL this subdivision is provided by chook for the LOT 5 1.8214 ACRES± .2456 ACRES± 1.5758 ACRES± The driving surface is approximately 18 feet wide. 1.4023 ACRES± ,2048 ACRES± LOT 6 1.1975 ACRES± Marquardt 2989-ES; thence, along the west line of Lot 10 5 1.9866 ACRES± .0454 ACRES± 1.9412 ACRES± LOT I (are N 00'09'33" E 666.48 feet to the point of beginning. 4775S 2.5447 ACRES± .1871 ACRES± 2.4578 ACRES± LOT 8 The above described subdivision contains 30.2783 acres, more Registration No. 4975S Kenneth È. Davis, RLS v z LOT 2 S or less, of which is to be known as EVERGREEN WOODS SUBDIVISION, LOT 9 4.9794 ACRES± .2991 ACRES± 4.6803 ACRES± consisting of Lots 1, 2, 3, 4, 5, 6, 7, 8, 9 and 10, being 1.5280, cores, more of less, 1.6971—acres, more of less, 3:3148 LOT 10 9.3721 ACRES± .7748 ACRES± 8.5973 ACRES± STATE OF WONTANA ADMINO acres, more or less, 1.5319 acres, more or less, 1.8214 acres, more or less, 1.4023 acres, more or less, 1.9855 acres, more ar less, 2.6447 acres, more or less, 4.9794 acres, more or less, On this 12 day of OCTOBER 30.00 -9.3721 acres, more or less, respectively. A.D., before me, a Notary Public in any for the State of Montana, personally appeared to the persons whose names are subscribed to the LEGEND $\Delta = 26'15'22''$ The above described tract of land is to be known and designated as $\Delta = 2615'28''$ COS 1279 R = 330.00within instrument and acknowledged to me that they executed the PARCEL "A" R = 300.00SET 5/8 INCH DIAMETER REBAR T = 76.96Lincoln County, Montana T = 69.97 -L = 151.22WITH A 1 1/4 INCH DIAMETER 10-8-99 L = 137.4912 day of PLASTIC CAP STAMPED KED 4975-S My Commission Expires CERTIFICATE OF SURVEYOR FOUND 5/8 INCH DIAMETER REBAR STAMPED 2989-ES u garjang, Pilonana arang digarah barah barah barah STATE- OF MONTANA EXAMINED AND APPROVED FOR LINCOLN COUNTY BY: FOUND 5/8 INCH DIAMETER REBAR County of Lincoln UNCAPPED DATE: 11-15-95 I, Kenneth E. Davis, do hereby certify that a survey was COMPUTED POINT made of <u>FVERSIZER</u> VOOD, a major_subdivision, under my supervision, during the month of DECEMBER, 1994 1994, in accordance with the provisions of Sections 76.3.201 riner FOUND 5/8 INCH DIAMETER REBAR Chairman, Lincoln County, Montana Cammissioners through 76.3.403 Montana Codes Annotated, 1978; that the annexed STATE OF MONTANA CAPPED MDL 4232-S PER COS plat is in accordance with such survey, that the streets and STATE OF MONTANA dimension are as shown hereon; and that the said platted over a law on the ground according to law COUNTY OF LINCOLN On this 19 day of OCTOBER RECORD PER COS NO. 338 on the ground according to law. A.D., before me, a Natary Public in and for the State of Montana, personally appeared SUSAN G. TALLINGS & SAEN O. JOHNSON known to me to be the persons whose names are subscribed to the Filed on this 6 day of Nas, 1995 A.D. 013, 50 Oct . 1995 A.D. RECORD PER COS NO. 963 o clocko .m. instrument and acknowledged to me that they executed the 49755 County Clerk and Recorder 5/18/98 RECORD PER COS NO. 1277 Registration No. 4975S My Commission Expires P.F. PLAT NO. DAVIS SURVEYING INC. TROY, MONTANA (406)295-5441

LINCOLN COUNTY, MONTANA

Susan a. Stallings Loren O. Johison


AMENDED PLAT OF EVERGREEN WOODS

LOTS 2 & 3

BOUNDRY ADJUSTMENT

Section 29 Twp. 31N., R33W., P.M.M. For: Ken Davis/ John & Vickie Board

Date: August 2000

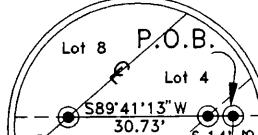

DETAIL 1 NOT TO SCALE


PURPOSE OF THIS SURVEY

The purpose of this survey to adjust the exterior boundaries of a recorded tract of land inside a platted subdivision and no division of land is hereby created; therefore, this survey is exempt from review, being completed pursuant to Section 76-3-207(1)(d), M.C.A. and Section 17.36.35(2)(e) 76-3-207(1)(d) Which states "for five of fewer lots within a platted subdivision, relocation of common boundaries and the aggregation of lots";

17.36.35(2)(e) Which states "Parcels where sanitation facilities will not be used, in which no structure requiring water or sewage disposal will be erected. Any change in land use subjects the division to the provisions of Title 76, chapter 4, part 1, M.C.A."

LEGEND

- SET 5/8 INCH DIAMETER REBAR WITH A 1 1/4 INCH DIAMETER PLASTIC CAP STAMPED KED 4975-S
- RECORD 5/8 INCH DIAMETER REBAR CAPPED K.E.D. 4975-S PER PLAT
- RECORD 5/8 INCH DIAMETER REBAR STAMPED 2989-ES PER PLAT No. 5470
- COMPUTED POINT NOT FOUND OR SET
- RECORD PER PLAT No. 5470

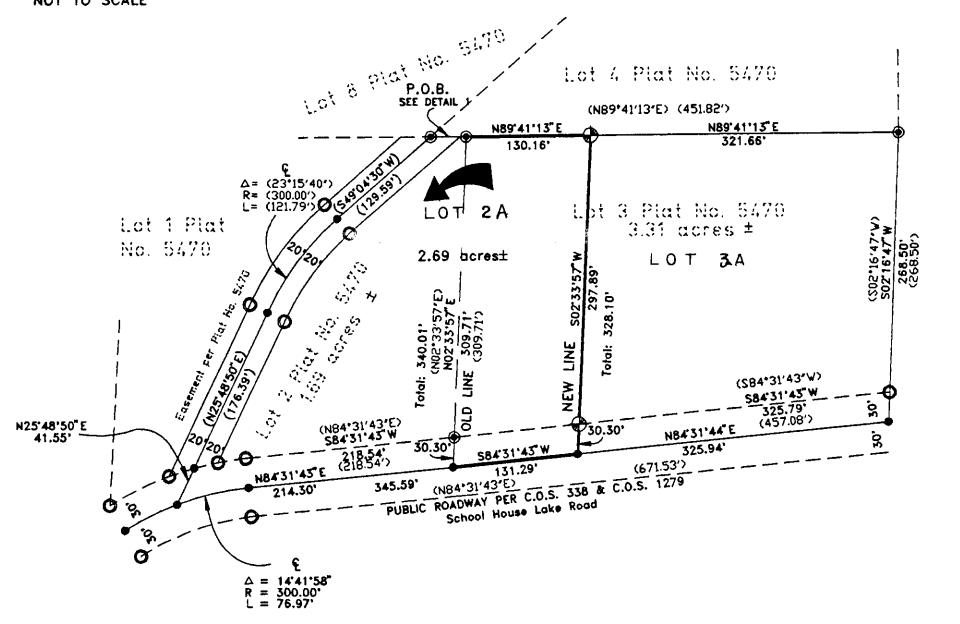

TAX CERTIFICATION

I hereby certify that all real property taxes and special assessments assessed and levied on the land to be divided have been paid. Dated this 13 day of September 2000

Meri a mollen by Janua Rybhahe- Teputy
Treasurer Lincoln County Montanta

NOTE: Basis of bearing N89'39'14"E 758.12 feet: North property line of Lot 10 of Evergreen Woods per Plat

GRAPHIC SCALE

(IN FEET)

1 inch = 100 ft.

DAVIS SURVEYING Inc.

Date: 4-27-00

File: 313329a.dwg Drawn by: CJR

C.D.S. 1279; thence, continuing along said line S02'33'57"E 30.30 feet to a computed point located on the centerline of said public roadway; thence, along said centerline \$84'31'43"W 345.59 feet to a computed point; thence, on the arc of a curve to the left, a distance of 76.97 feet, turning through a delta angle of 14'41'58", having a radius of 3010.00 feet, to a computed point marking the southwest property corner of Lot 2 per Plat No 5470; thence, leaving said centerline, along the centerline of an existing fourty (40) foot easement per Plat No. 5470 N25'48'50"E 41.55 feet to a computed point, thence, continuing along said centerline N25'48'50"E 176.39 feet to a computed point; thence, continuing along said centerline, on the arc of a curve to the right a distance of 121.79, turning though a delta angle of 23'15'40", haiving a radius of 300.00 feet to a computed point; thence, continuing along said centerline N49'04'30"E 129.59 to a 5/8 inch dia. rebar calpped K.E.D. 4975—S marking the northwest property corner of Lot 2

A tract of land near Troy in Lincoln County Montana being a part

of Lot 2 and Lot 3 of Evergreen Woods per Plat No. 5470 in Section 29 Twp. 31N., R. 33W., P.M.M. containing 2.69 acres more or less and

4975-S; thence, leaving said north line S02'33'57"W 297.89 feet to a set 5/8 inch dia. rebar capped K.E.D. 4975—S located on the north Right-of-Way of a 60 foot wide public roadway per C.O.S. 338 and

marks the northeast property corner of Lot 2 per Plat No. 5470; thence, along the north property line of Lot 3 per Plat No. 5470 N819"41"13"E 130.16 feet to a set 5/8 inch dia. rebar capped K.E.D.

Beginning at a 5/8 inch dia, rebar capped K.E.D. 4975—S which

point of beginning. The aforedescribed Amended Lot 2 contains 2.69 acres more or less and is subject to and together with all appurtenant easements of

per Plat No. 5470; thence, N89'41'13"E 30.73 feet to a 5/8 inch dia. relbar capped K.E.D. 4975—S located on the right of way of said 40 foot easement per Plat No. 5470; thence, N89'41'13"E 6.14 feet to the

record.

CERTIFICATE OF ADJUSTMENT

DESCRIPTION OF AMENDED LOT 2

more particularly described as follows:

We the undersigned property owner(s), do hereby certify that I/we have caused to be surveyed, and adjusted the boundry of the following described land near _____ County, Montana

STATE OF MONTANA

County of Lincoln personally appeared Ken Davis kmown to me to be the persons whose names are subscribed to the within instrument and acknowledged to me that they executed the

CERTIFICATE OF SURVEYOR


STATE OF MONTANA County of Lincoln

l, Kenneth E. Davis, a registered land surveyor do hereby certify that I have performed the survey shown on the attached survey was performed under my supervision to my ability, that said survey is true and complete nents found and set occupy the position

Registration No. 4975S

AMINED AND APPROVED FOR LINCOLN COUNTY BY:

STATE OF MONTANA

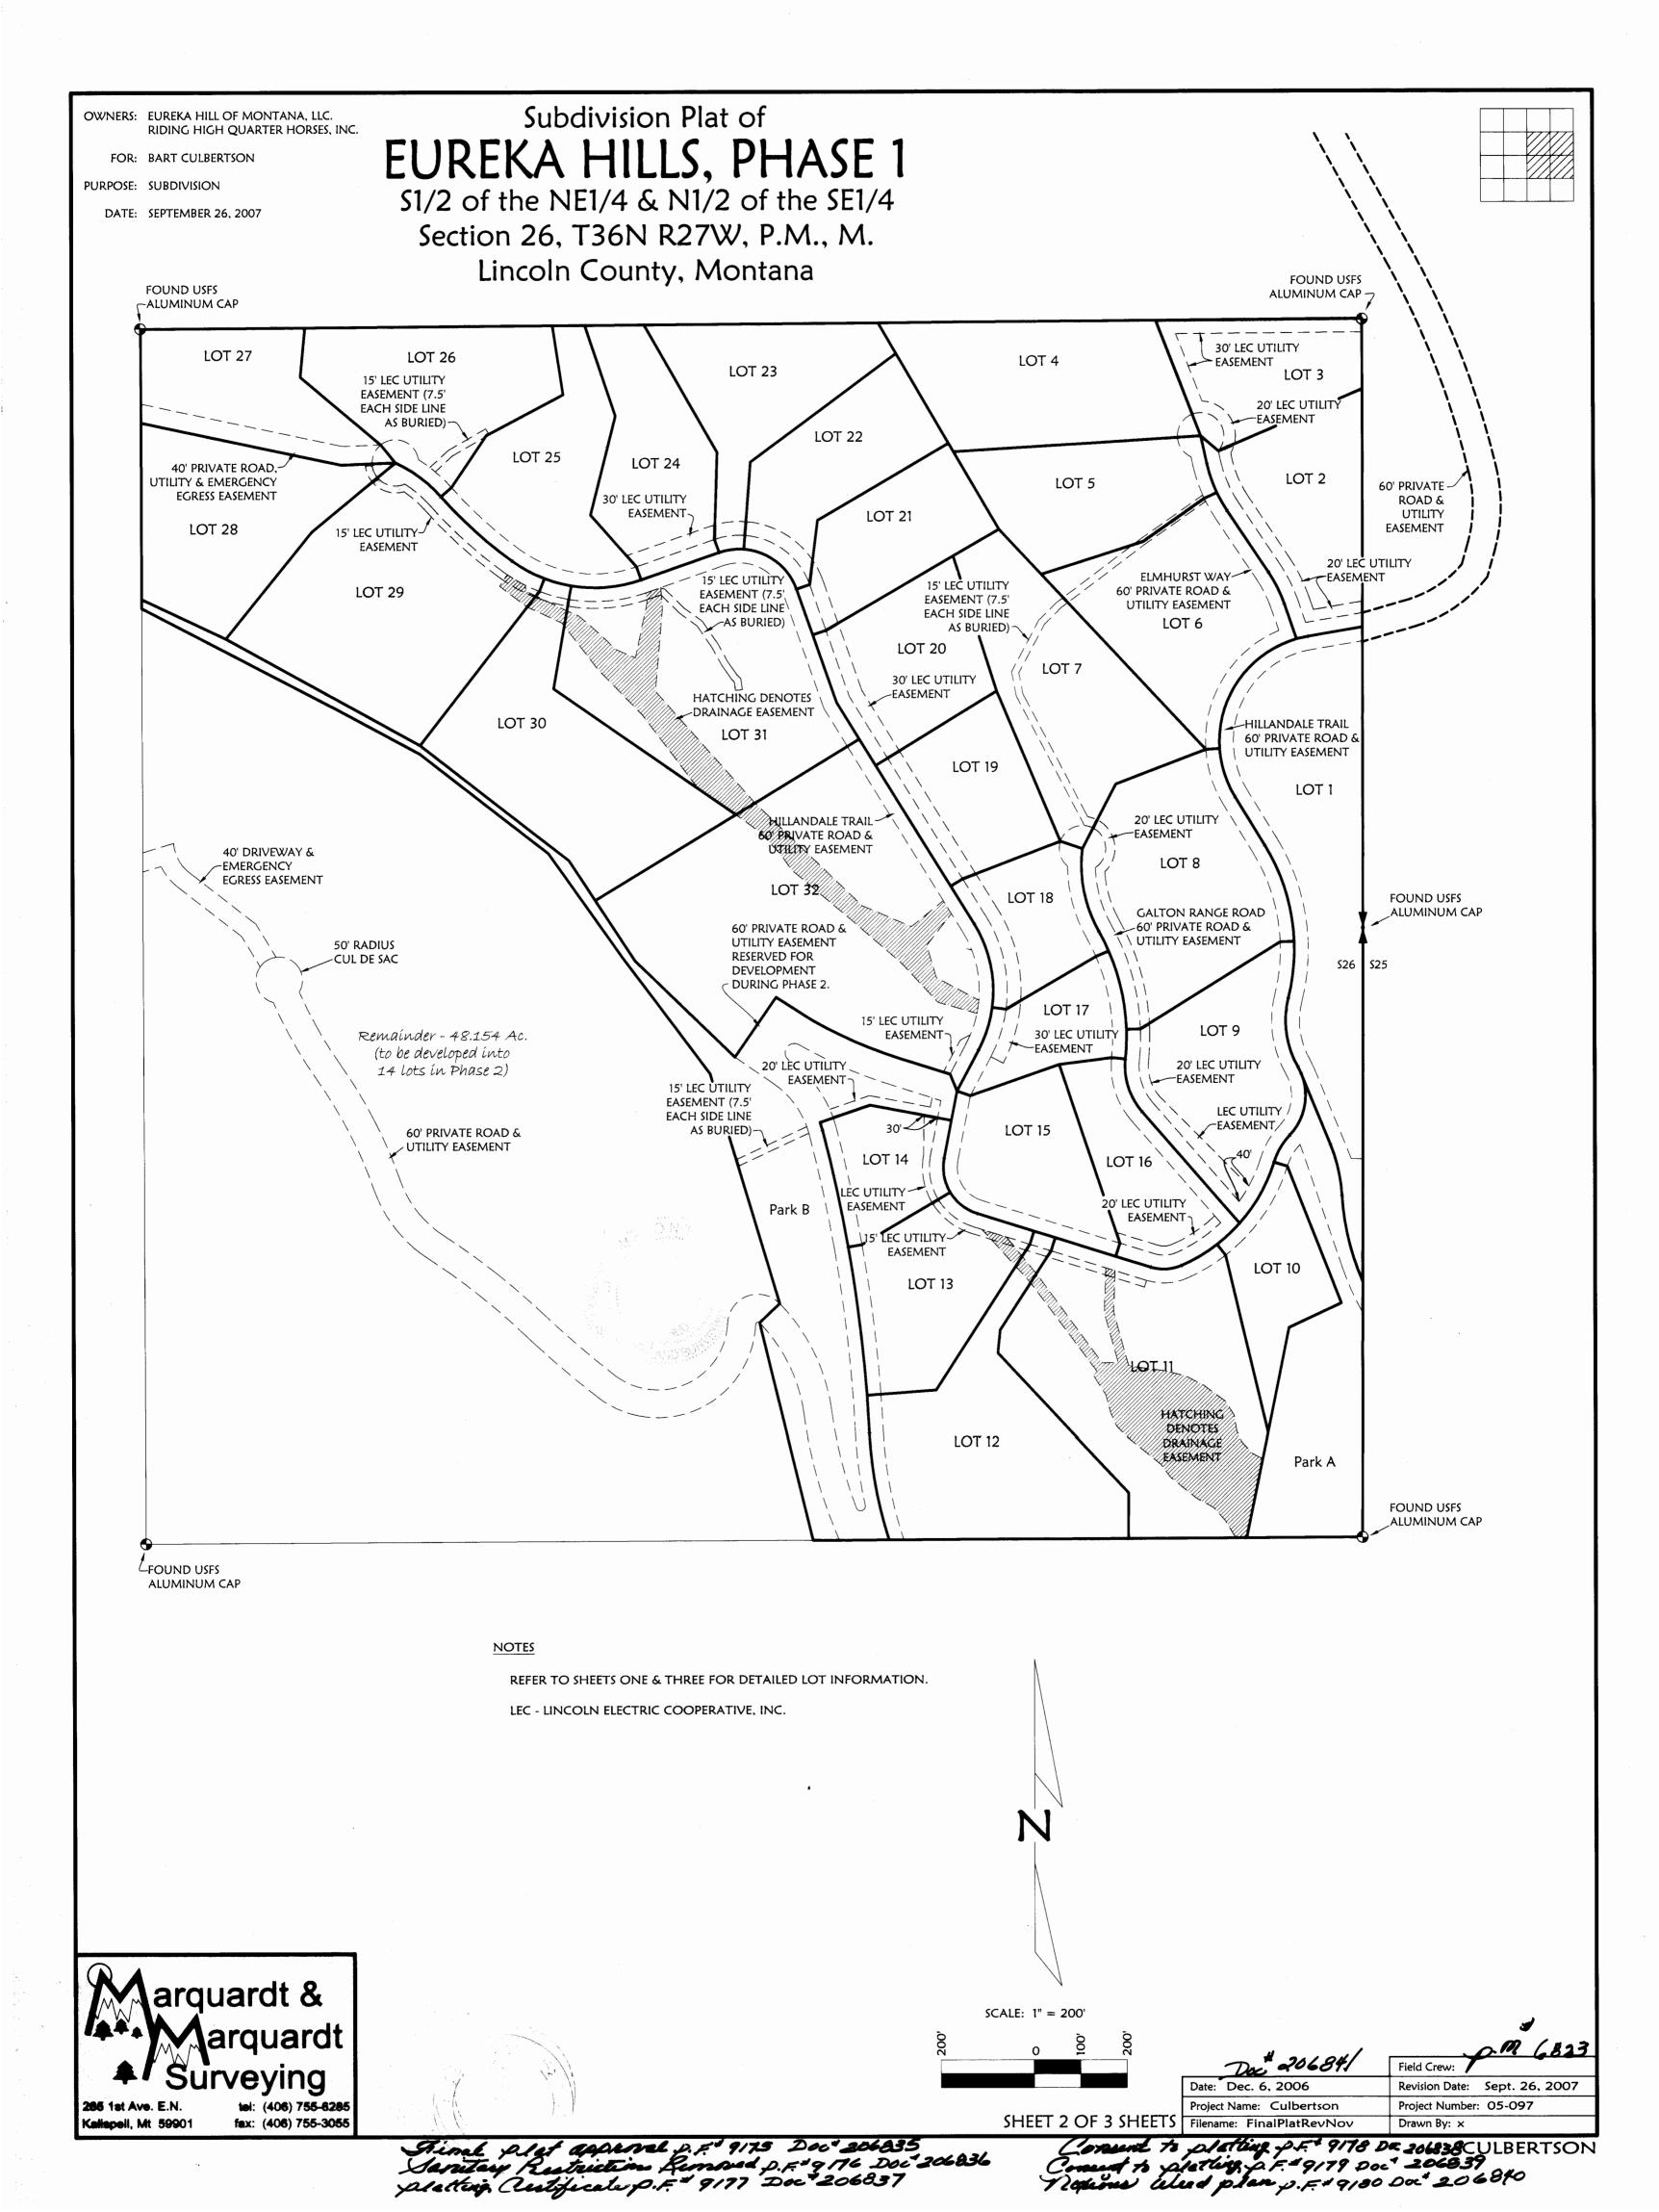

OWNERS: EUREKA HILL OF MONTANA, LLC. RIDING HIGH QUARTER HORSES, INC.

FOR: BART CULBERTSON

DATE: SEPTEMBER 26, 2007

PURPOSE: SUBDIVISION

Subdivision Plat of EUREKA HILLS, PHASE 1

\$1/2 of the NE1/4 & N1/2 of the \$E1/4

Section 26, T36N R27W, P.M., M.

Lincoln County, Montana

LINE TABLE

BEARING

S80°16'45"W

S31°13'42"E

N72°34'24"W

N72*34'24"W

N72*34'24"W

N72*34'24"W

N10°51'53"E

N10°51'53"E

N27°57'09"E

N31'32'50"W

N31°32'50"W

N31°32'50"W

N31°32'50"W

N19'14'55"W

N1914'55"W

N18'56'00"W

N12*20'42"W

S22°04'18"E

N8618'00"E

N87°46'12"E

N72°55'49"W

N37°55'47"W

S17°25'36"W

N17°25'36"E

N17°25'36"E

S79'08'07"E

N70'35'29"W

S22'09'48"E

N82°18'23"W

S58*27'10"W

S70°45'05"W

S70'45'05"W

S19°25'27"E

S19°25'27"E

N21'09'15"E

S48'41'08"W

N87'43'35"E

S39°08'37"E

N64°59'13"E

N49'12'54"W

S83*55'21"E

S8813'31"W

N66'41'49"E

S71°36'54"E

S27'13'09"W

S8016'45"W

N31°13'42"W

S72*34'24"E

S72°34'24"E

S10'51'53"W

S27'57'09"W

S31'32'50"E

S31°32'50"E

S31°32'50"E

S19°14'55"E

S19'14'55"E

S31°32'50"E

S27'57'09"W

N10°51'53"E

S10°51'53"W

S72°34'24"E

N72°34'24"W

S72°34'24"E

S18'40'13"E

N90°00'00"E

N31°13'42"W

S8016'45"W

N18*56'00"W

N12°20'42"W N12°20'42"W

N18°56'00"W

N72°16'44"W

N57°23'00"W

N55°29'50"W

S70°49'59"W

S70°49'59"W

S79°08'07"E

S85°49'36"W

S85'49'36"W

S80°05'45"W

N82°30'04"E

S00'10'05"W

N27°13'09"E

N87°43'35"E

N87°43'35"E

N78°00'31"W

S0010'05"W

S00°10'05"W

LENGTH

118.61

122.65

78.66

136.51

47.62

127.36

84.02

64.42

99.44

96.10

307.61[°]

67.05

92.38

154.55

105.49

81.02

61.10'

1<u>65.02</u>°

30.00'

30.00'

30.00

30.00

30.00'

30.00

30.00'

30.00

39.10

30.00

30.00

30.00

30.00'

30.00

30.00'

30.00

30.00

50.00

50.00

30.00

50.00

30.00

30.00

30.00

50.00

50.00

123.78

122.65

78.66

311.49

143.93

94.94

96.10

307.61

156.20'

151.32

105.49

470.76

74.37

37.81

127.36

47.62

215.17

279.98

24.82

122.65

113.44

54.08

21.10

21.10

51.38

114.49'

93.40'

100.00

30.00

83.63

148.21

119.19

30.00

30.00

113.77

99.50

106.73

67.18

82.17

442.48

266.26

67.02

LINE

L2

L3

L4

L7

L8

L9

L10

L11

L12

L13

L14

L15

L16

L17

L18

L19

L20

L21

L22

L23

L24

L25

L26

L27

L28

L29

L30

L31

L32

L33

L34

L35

L36

L37

L38

L39

L40

L41

L42

L43

L44

L45

L46

L47

L48

L49

L50

L51

L52

L53

L54

L55

L56

L57

L58

L59

L61

L62

L63

L64

L65

L66

L67

L68

L69

L72

L73

L74

L75

L76

L77

L78

L79

L80

L81

L82

L83

L84

L85

L86

L87

L88

County Clerk and Recorder



EUREKA HILL OF MONTANA, LLC. and RIDING HIGH QUARTER HORSES, INC., the undersigned property owners, do hereby certify that they have caused to be surveyed, subdivided and platted into lots and parks as shown by the plat and Certificate of Survey hereunto included, the following described tract of land, to-wit:

Those portions of the South 1/2 of the Northeast 1/4 and the North 1/2 of the Southeast 1/4, Section 26, Township 36 North, Range 27 West, P.M., M., Lincoln County, Montana, described as follows:

Beginning at the East 1/4 corner, Section 26; Thence along the East and South lines of the North 1/2 of the Southeast 1/4, South 00°10'05" West 1316.25 feet

and South 89°45'45" West 1181.44 feet;

Thence North 13°37'41" West 483.19 feet:

Thence North 46°07'55" East 60.00 feet;

Thence North 16°35'25" West 519.27 feet; Thence North 36°47'31" West 315.09 feet;

Thence North 35°05'56" West 274.35 feet;

Thence North 51°59'16" West 350.41 feet; Thence North 61°37'53" West 200.58 feet;

Thence North 62°24'13" West 473.57 feet to the West line of the South 1/2 of the Northeast 1/4;

Thence along the West, North and East lines of the South 1/2 of the Northeast 1/4, North 00°07'31" West 603.74 feet,

North 89°35"14" East 2625.63 feet and South 00°03'35" West 1317.57 feet to the Point of Beginning containing 110.07 acres of land all as shown hereon.

Subject to and together with easements of record.

Subject to and together with easements as shown hereon.

The above described tract of land is to be known and designated as EUREKA HILLS, PHASE 1, Lincoln County, Montana.

We hereby certify that this division creates homeowners' parks that have no existing facilities for water supply, wastewater disposal, and solid waste disposal, and that no new facilities will be constructed on the homeowners' parks. Therefore, this division is exempt from review by the Department of Environmental Quality pursuant to ARM 17.36.605(2)(a).

EUREKA HILL OF MONTANA, LLC.

BART CULBERTSON, MANAGING MEMBER

RIDING HIGH QUARTER HORSES, INC.

TIMOTHY RYAN, PRESIDENT

STATE OF Montana)

County of Lincoln

This instrument was acknowledged before me on Oct. 3_, 200_7, by BART CULBERTSON, Managing Member of EUREKA HILL OF MONTANA,LLC.

Printed Name: De bb & Shoemaker Notary Public for the State of montang Residing at Kalispell My Commission Expires 2-5-

STATE OF Montary

3.600 Ac.

4.069 Ac.

3.210 Ac.

1.518 Ac.

5.794 Ac.

4.097 Ac.

2.440 Ac.

1.363 Ac.

2.244 Ac.

1.940 Ac.

1.367 Ac.

1.629 Ac.

2.099 Ac.

2.325 Ac.

2.022 Ac.

2.247 Ac.

2.558 Ac.

2.403 Ac.

2.740 Ac.

3.000 Ac.

2.349 Ac.

3.239 Ac.

5.047 Ac.

4.184 Ac.

5.457 Ac.

8.224 Ac.

3.007 Ac.

6.629 Ac.

48.154 Ac.

158.219 Ac.

9.636 Ac.

1/46 share 0.2095 Ac.

fax: (406) 755-3055

Printed Name: De hor Shoemaker Notary Public for the State of Montana 44 107AF Residing at Kalispell My Commission Expires 2-

Lot 7

Lot 8

Lot 9

Lot 10

Lot 11

Lot 12

Lot 13

Lot 14

Lot 15

Lot 16

Lot 17

Lot 18

Lot 19 Lot 20

Lot 21

Lot 22

Lot 23

Lot 24

Lot 25

Lot 26

Lot 27 Lot 28

Lot 29

Lot 30

Lot 31

Lot 32

Park A

Park B

Remainder to be developed into

14 lots in Phase 2.

Total Ac

Total Park



Lot Number	Gross Lot Acreage	Lot Acreage for Tax Purposes	
Lot 1	5.221 Ac.	5.430 Ac.	Approved: 2 00 7
Lot 2	2.704 Ac.	2.913 Ac.	Approved:, 200_/
Lot 3	2.054 Ac.	2.263 Ac.	
Lot 4	3.473 Ac.	3.682 Ac.	
Lot 5	2.479 Ac.	2.688 Ac.	Examining Land Surveyor
Lot 6	3.333 Ac.	3.542 Ac.	Regigiration No. 147315

3.809 Ac.

4.278 Ac.

3.419 Ac.

1.727 Ac.

6.003 Ac.

4.306 Ac.

2.649 Ac.

1.572 Ac.

2.453 Ac.

2.149 Ac.

1.576 Ac.

1.838 Ac.

2.308 Ac.

2.534 Ac.

2.231 Ac.

2.456 Ac.

2.767 Ac.

2.612 Ac.

2.949 Ac.

3.209 Ac.

2.558 Ac.

3.448 Ac.

5.256 Ac.

4.393 Ac.

5.666 Ac.

8.433 Ac.

51.087 Ac.

158.219 Ac.

CERTIFICATE OF SURVEYOR I, Dawn Marquardt, a Professional Land Surveyor, do hereby certify that the monuments indicated hereon to be set will be set after the installation of improvements, no later than 6-01-08

DAWN MARQUARDE Registration No. 73285 10-04-07

of said county do hereby certify that this accompanying plat of EUREKA HILLS, PHASE 1, Lincoln

We, The undersigned, R, fa W, Ndow Chairperson of the Board of County

County, Montana has been submitted to the Board of County Commissioners of Lincoln

County, Montana for examination and has been found by them to conform to law and is Dated the 11 day of Oct , 2007.

CERTIFICATE OF COUNTY COMMISSIONERS

Commissioners of Lincoln County, Montana and ____

Board of County Commissioners Lincoln County, Montana

County Clerk and Recorder Lincoln County, Montana

I hereby certify that all real property taxes and special assessments assessed and levied on the land to be divided



Kalispell, Mt 59901



STATE OF MONTANA County of Lincoln

Filed on the B day of October , 2007, A.D., at 2:40 o'clock of m.


Lange S. Laure by Francis Stancis deputy

County Clerk and Recorder

CURVE TABLE							
CURVE	DELTA	RADIUS	LENGTH	CHORD BEARING	CHORD LENGTH		
C1	6'18'55"	230.00'	25.35'	S77*07'17"W	25.34'		
C2	77'39'49"	230.00'	311.76'	S35*07'55"W	288.44'		
C3	27*31'42"	230.00'	110.51'	S17*27'51"E	109.45'		
C4	28*59'54"	435.00'	220.16'	N16*43'45"W	217.82'		
C5	16°21'50"	435.00°	124.24'	N05'57'07"E	123.82'		
C6	43°43'52"	200.00°	152.65'	S07'43'54"E	148.97'		
C7	7 . 31'32"	125.00'	16.42'	N25*50'04"W	16.41'		
C8	65 . 19'05"	125.00'	142.50'	N10*35'15"E	134.91'		
C9	26*10'36"	150.00'	68.53 [°]	S30°09'30"W	67.94'		
C10	24*21'20"	360.00'	153.03 [°]	N29°14'51"E	151.88'		
C11	10°38'41"	360.00'	66.88'	N46°44'52"E	66.79'		
	14°06'03"	360.00'	88.60'	N59°07'14"E	88.37'		
C13	41°15'20"	95.00'	68.40'	N86'47'56"E	66.94'		
	41°49'28"	105.00'	76.65'	S51'39'40"E	74.96'		
C15	41°36'49"	105.00°	76.26'	S09*56'32"E	74.60'		
C16	20°15'32"	275.00°	97.24'	N17*49'23"E	96.73'		
C17 C18	39*14'27" 66*26'12"	275.00'	188.34	N11*55'37"W N52*28'01"W	184.68' 142.44'		
C19	23'44'19"	130.00' 130.00'	150.74' 53.86'	S82'26'43"W	53.48'		
C20	29 ' 09'39"	300.00'	152.69'	N85*09'23"E	151.04'		
C21	11 ' 25'02"	300.00'	59.78'	S74*33'16"E	59.68'		
C22	15*09'19"	300.00'	79.35'	S61*16'06"E	79.12'		
C23	12*22'35"	959.62'	207.29'	S47*30'09"E	206.88'		
C24	23'30'43"	300.00'	123.11'	N53*04'13"W	122.25'		
C25	14'39'27"	300.00'	76.75'	N26*15'43"W	76.54'		
C26	8*34'39"	300.00'	44.91'	S29*18'07"E	44.87'		
C27	12*40'05"	300.00'	66.33'	S18*40'45"E	66.19'		
C28	46*51'50"	150.00'	122.69'	S17*21'16"E	119.30'		
	7*51'07"	465.00'	63.73'	N02*09'05"E	63.68'		
C30	21°31'42"	465.00'	174.72'	N12'32'20"W	173.69'		
C31	5°49'40"	465.00'	47.30'	N26"13'01"W	47.28'		
C32	36°12'57"	295.00'	186.46'	S11*01'23"E	183.38'		
C33	18°46'44"	350.00'	114.71'	N12*40'56"W	114.20'		
C34	20°02'53"	550.00'	192.45'	S13*19'00"E	191.47'		
C35	70°42'50"		320.89'	S31*39'25"W	300.91'		
C36	27*31'42"	260.00' 260.00'	124.92'	S17*27'51"E	123.72		
C37	28'59'54"	405.00'	204.98'	N16'43'45"W	202.80'		
C38	16'21'50"	405.00'	115.67'	N05'57'07"E	115.28'		
C39	43'43'52"	230.00'	175.55'	S07°43'54"E	171.32'		
C40	72'50'38"	95.00'	120.78'	N06°49'29"E	112.81'		
C41	26*10'36"	180.00'	82.24'	S30°09'30"W	81.52'		
C42	18*19'54"	330.00'	105.58'	N26°14'08"E	105.13'		
C43	20*13'14"	330.00'	116.46'	N56°03'39"E	115.86'		
C44	41*15'20"	65.00'	46.80'	N86°47'56"E	45.80'		
C45	83°26'17"	75.00'	109.22'	S30*51'16"E	99.82'		
C46	20°15'32"	305.00'	107.84'	N17*49'23"E	107.28'		
C47	39*14'27"	305.00'	208.89'	N11*55'37"W	204.83 [°]		
C48	66*26'12"	160.00'	185.53'	N52*28'01"W	175.31 [°]		
C49	23°44'19"	160.00'	66.29'	S82*26'43"W	65.82'		
C50	55°44'00"	270.00'	262.64'	S81*33'26"E	252.40'		
C51	12*22'35"	929.62'	200.81'	\$47*30'09"E	200.42'		
C52	16*13'23"	330.00'	93.44'	N49*25'33"W			
C53 C54	121'10'44"	50.00'	105.75	N68'33'15"W	87.11		
C55	53°07'48"	50.00'	46.36'	S24*17'29"W	44.72'		
	37°25'49"	50.00'	32.66'	S20*59'20"E	32.09'		
C56	74*19'44"	50.00'	64.86'	S76°52'06"E	60.41'		
C57	15*27'09"	270.00'	72.82'	N49°02'26"W	72.60'		
C58	12 * 22'35"	989.62'	213.77'	S47°30'09"E	213.35'		
C59	15 * 09'19"	330.00'	87.29'	S61°16'06"E	87.03'		
C60	11*25'02"	330.00'	65.76'	S74*33'16"E	65.65'		
C61	29*09'39"	330.00'	167.95'	N85*09'23"E	166.15'		
C62	90°10'31"	100.00'	157.39'	N64*20'11"W	141.64'		
C63	59°29'59"	245.00'	254.42'	N01*47'51"W	243.14'		
C64	41'36'49"	135.00'	98.05'	S09*56'32"E	95.91'		
C65	41'49'28"	135.00'	98.55'	S51*39'40"E	96.37'		
C66	41°15'20"	125.00'	90.01 [°]	N86'47'56"E	88.07'		
C67	14°06'03"	390.00'	95.98 [°]	N59'07'14"E	95.74'		
C68	5*50'39"	390.00'	39.78'	N49*08'54"E	39.76'		
C69	29*09'23"	390.00'	198.46'	N31*38'53"E	196.33'		
C70	26 ' 10'36"	120.00'	54.82 [']	S30°09'30"W	54.35 ¹		
C71	10 ' 45'12"	580.00'	108.85 [']	S24°02'49"E	108.69 ¹		
C72	7*31'32"	155.00'	20.36'	N25*50'04"W	20.34 [']		
C73	43*43'52"	170.00'	129.75'	S07*43'54"E	126.63 [']		
C74	45°21'44"	465.00'	368.15'	N08*32'50"W	358.61 ²		
C75	111°30'27"	200.00'	389.23'	S24*31'31"W	330.65 ²		
C76	14°39'27"	330.00'	84.42'	N26"15'43"W	84.19'		
	21°14'44"	270.00'	100.12'	S22"58'04"E	99.55'		
C78	151'54'52"	5 <u>0.00</u> '	132.57	N35°10'20"W	97.01'		
C79	72*26'05"	50.00'	63.21'	S32*39'12"W	59.08'		
C80	61*54'40"	50.00'	54.03'	S34*31'11"E	51.44'		
C81	12*40'05"	330.00'	72.96'	S18'40'45"E	72.81'		
C82	8*34'39"	330.00'	49.40'	S29'18'07"E	49.36'		
C83	14°39'27"	270.00'	69.07'	N26°15'43"W	68.88'		
	46°51'50"	120.00'	98.15'	S17°21'16"E	95.44'		
C85	7*51'07"	495.00'	67.84'	N02*09'05"E	67.78'		
C86	27*21'22"	495.00'	236.34'	N15*27'10"W	234.10'		
C87	28*00'43"	265.00'	129.56'	S15*07'30"E	128.27'		
C88	119*00'14"	50.00'	103.85'	N03*16'44"W	86.16'		
C89	98 * 50'03"	50.00'	86.25'	S67*48'07"W	75.95'		
C90	68 * 13'24"	50.00'	59.54'	S15*43'36"E	56.08'		
C91	28'48'32"	325.00'	163.41'	S14'43'35"E	161.70'		
C92	5'49'40"	435.00'	44.25'	N26'13'01"W	44.23'		
C93	29*22'50"	435.00'	223.06'	N08*36'46"W	220.63 [']		
	46*51'50"	180.00'	147.23'	S17*21'16"E	143.16 [']		
C95	12 ' 00'54"	970.00'	203.41'	S66'16'17"E	203.04'		
C96	40 ' 59'17"	190.00'	135.92'	N35'00'11"W	133.04'		
C97	4'36'18"	3195.00'	256.79'	N12'12'24"W	256.72'		
C98	7'10'18"	3195.00'	399.92'	N06'19'05"W	399.66'		
C99	9*39'43"	925.00'	155.98'	S07'33'48"E	155.80'		
C100	171*57'58"	10.00'	30.01'	N73'35'20"E	19.95'		
C101 C102	12 . 50'47" 36 . 17'11"	970.00'	217.49	S14'00'17"E N25'43'29"W	217.03		
C103	36"17'11"	410.00' 350.00'	259.66' 221.66'	N25'43'29"W	255.34' 217.98'		
C104	15'48'26"	1030.00'	284.16'	S15*29'07"E	283.26'		
C105	15'05'53"	895.00'	235.84'	S10*16'53"E	235.16'		
C106	1°26′28″	3225.00'	81.12'	N03*27'10"W	81.11'		
C107	5°43′50″	3225.00'	322.56'	N07*02'20"W	322.43'		
C108	4'36'18"	3225.00'	259.20'	N12°12'24"W	259.13 [']		
C109	4'39'29"	220.00'	17.89'	N16°50'17"W	17.88 [']		
C110	12*00'54"	1030.00'	215.99'	S66*16'17"E	215.60'		
C111	175*14'00"	20.00'	61.17'	S32*07'10"W	39.97'		
C112	36*19'48"	250.00 [°] 250.00 [°]	158.52'	N37*19'56"W	155.88'		
C113	4*39'29"		20.32'	N16*50'17"W	20.32'		
C114	4'36'18"	3255.00'	261.61 [']	N12*12'24"W	261.54 ²		
C115	5'43'50"	3255.00'	325.56 [']	N07*02'20"W	325.43 ²		
C116	1*26'28"	3255.00'	81.87'	N03*27'10"W	81.87 [°]		
	15*43'45"	865.00'	237.47'	S10*35'49"E	236.72 [°]		

Field Crew: Date: Dec. 6, 2006 Revision Date: Sept. 26, 2007 Project Name: Culbertson Project Number: 05-097 Drawn By: x

SHEET 3 OF 3 SHEETS Filename: FinalPlatRevNov Coment top selling 4 F. 9118 Doc 20638 Coment to pratting y. F. 9179 Doc 206839 Notion West plan p. F. 9180-Dos 306840

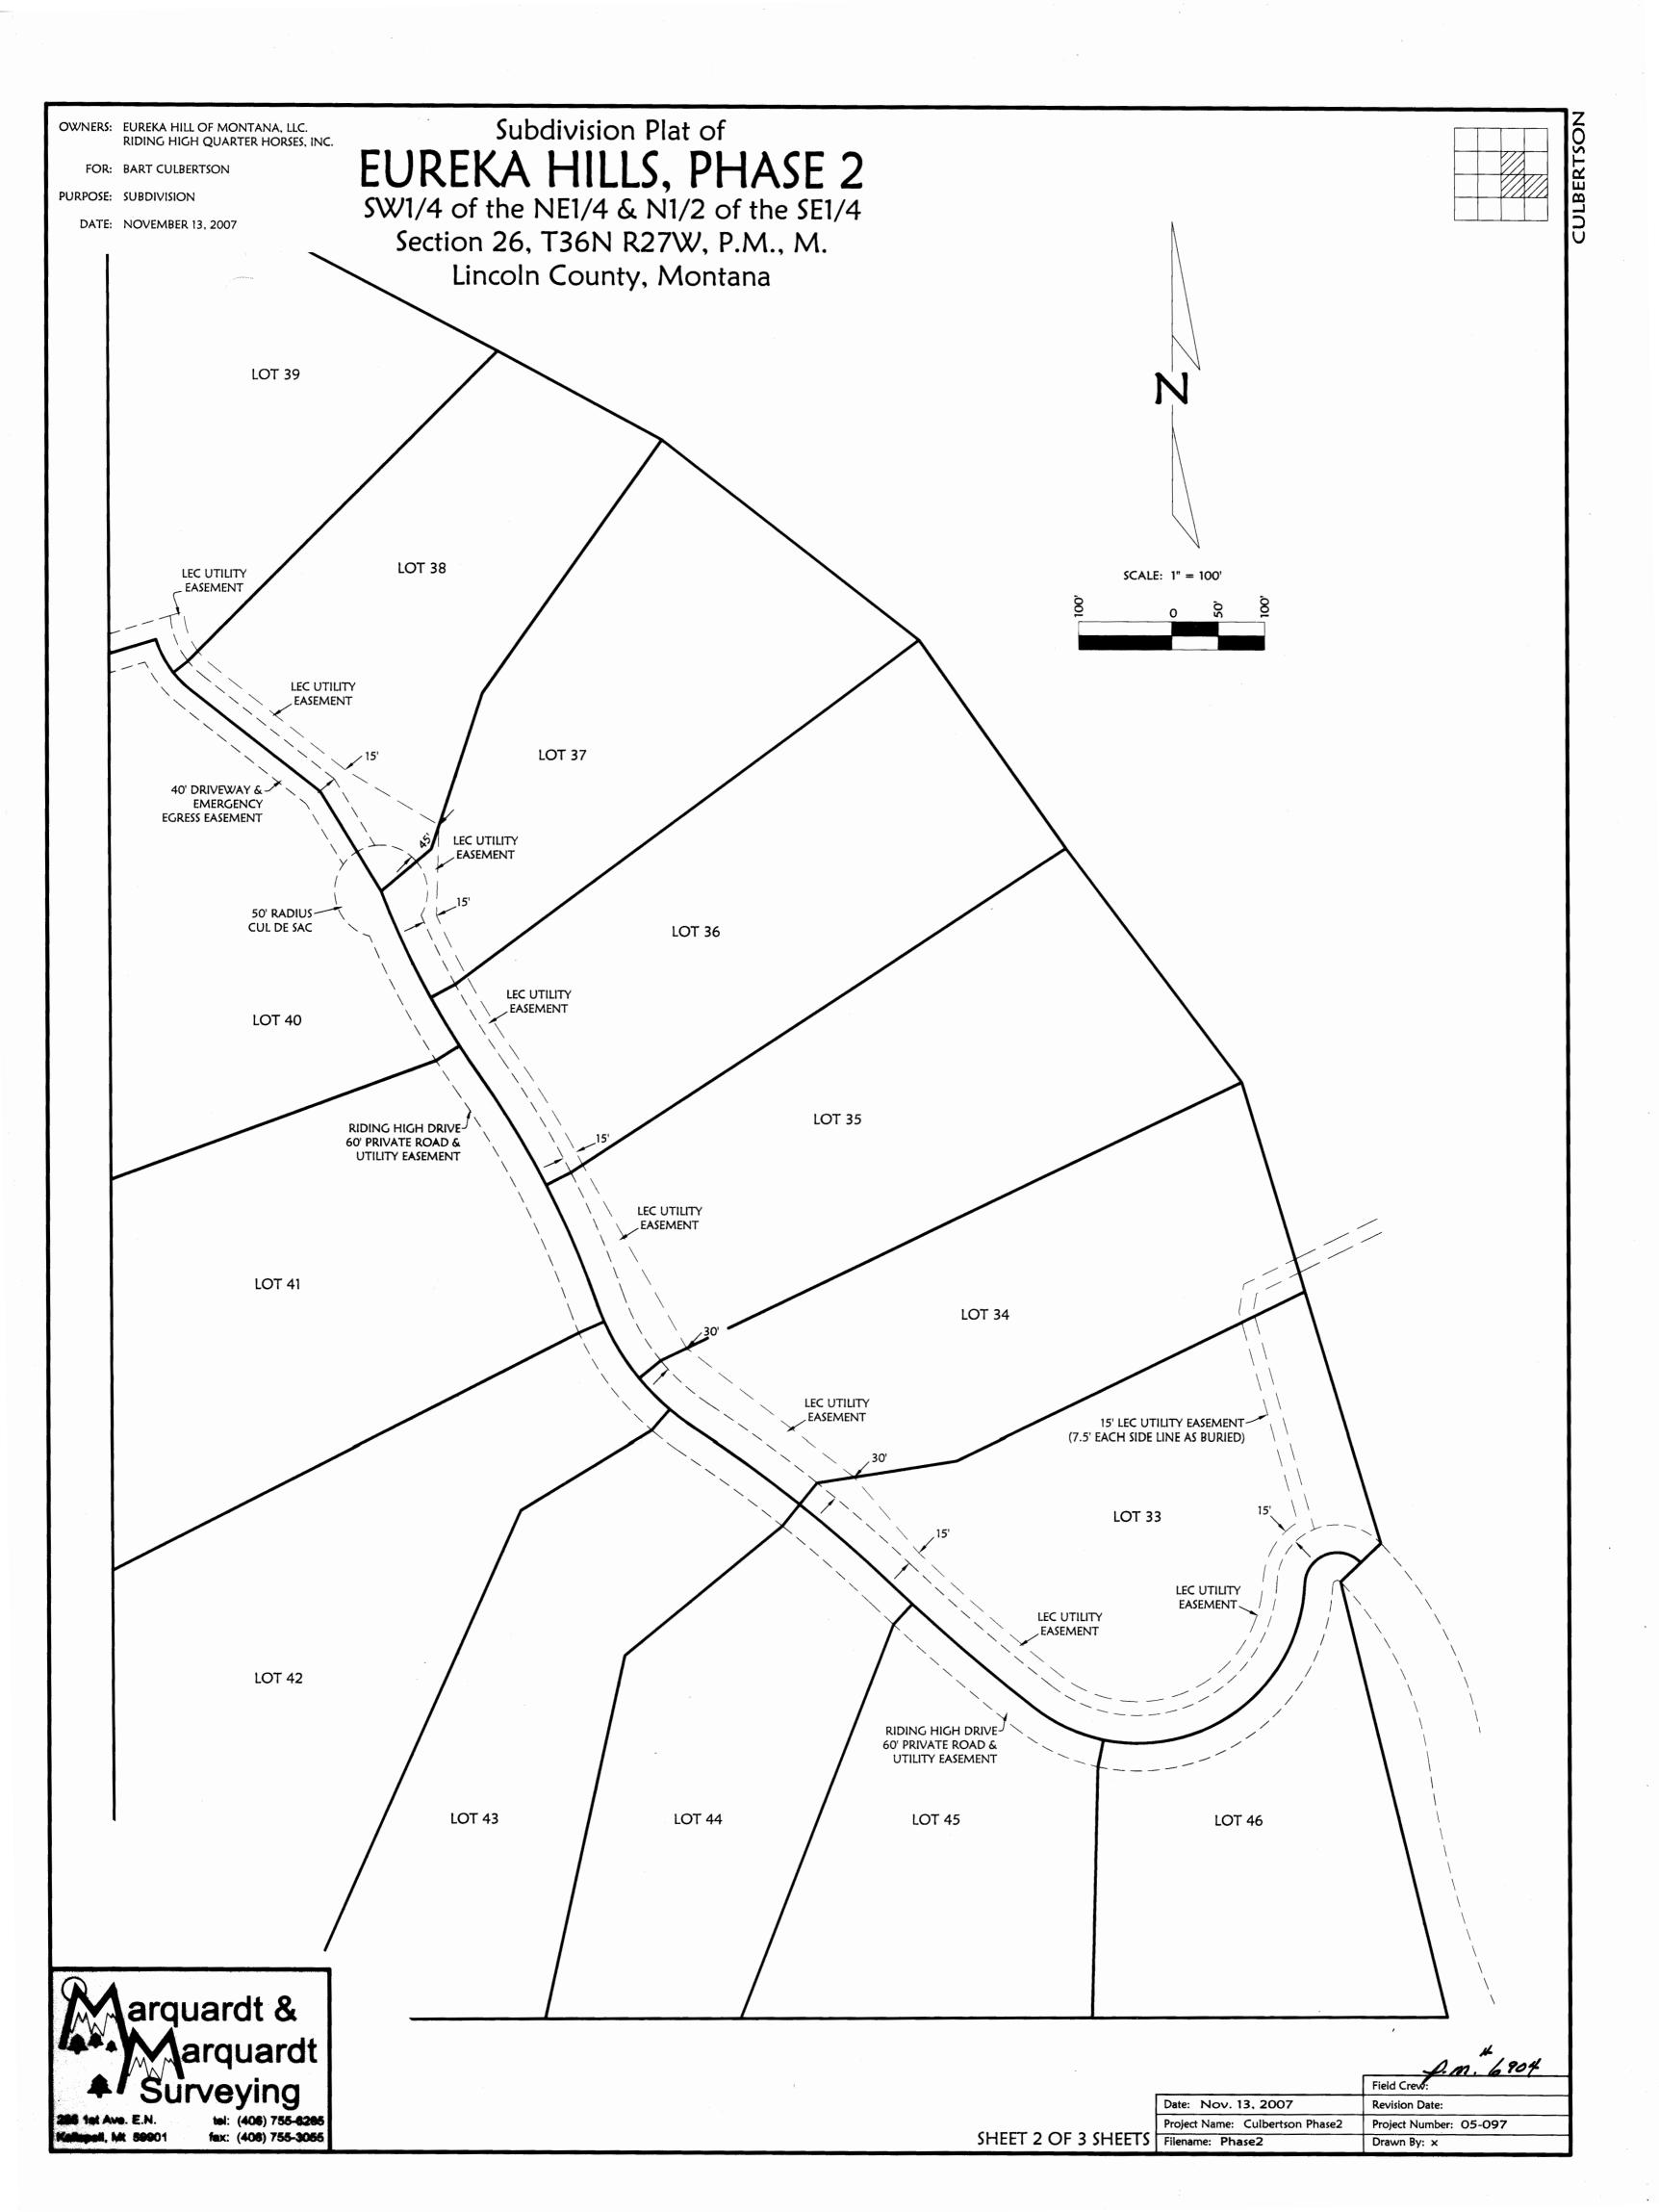


PURPOSE: SUBDIVISION

DATE: NOVEMBER 13, 2007

Subdivision Plat of EUREKA HILLS, PHASE 2

SW1/4 of the NE1/4 & N1/2 of the SE1/4 Section 26, T36N R27W, P.M., M. Lincoln County, Montana

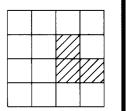

CERTIFICATE OF DEDICATION

EUREKA HILL OF MONTANA, LLC. and RIDING HIGH QUARTER HORSES, INC., the undersigned property owners, do hereby certify that they have caused to be surveyed, subdivided and platted into lots and parks as shown by the plat and Certificate of Survey hereunto included, the following described tract of land, to-wit:

Those portions of the Southwest 1/4 of the Northeast 1/4 and the North 1/2 of the Southeast 1/4, Section 26, Township 36 North, Range 27 West, P.M., M., Lincoln County, Montana, described as follows:

Beginning at the Southwest Corner of the North 1/2 of the Southeast 1/4 of Section 26;

Thence along the South line of the North 1/2 of the Southeast 1/4, North 89°45'45" East 1433.18 feet to the Westerly boundary of Eureka Hills, Phase 1, records of Lincoln County; Thence along said Westerly boundary the following courses:

North 13°37'41" West 483.19 feet;

Thence North 46°07'55" East 60.00 feet;

Thence North 16°35'25" West 519.27 feet; Thence North 36°47'31" West 315.09 feet;

Thence North 35°05'56" West 274.35 feet;

Thence North 51°59'16" West 350.41 feet; Thence North 61°37'53" West 200.58 feet;

Thence North 62°24'13" West 473.57 feet to the West line of the East 1/2 of Section 26;

Thence leaving the Westerly boundary of Eureka Hills, Phase 1, along said West line of the East 1/2, South 00°07'31" East 2202.01 feet to the Point of Beginning, containing 48.15 acres of

Subject to and together with easements of record. Subject to and together with easements as shown hereon.

The above described tract of land is to be known and designated as EUREKA HILLS, PHASE 2.

We hereby certify that this division creates parcels of land that have no existing facilities for water supply, wastewater disposal, and solid waste disposal other than those that were previously approved by the reviewing authority under Title 76, chapter 4, part 1, or that were exempt from such review, if: no new facilities will be constructed on the parcels (Lots 33-46);

and the division of land will not cause approved facilities to violate any conditions of approval, and will not cause exempt facilities to violate any conditions of exemption. Therefore, this division is exempt from review by the Department of Environmental Quality pursuant to ARM 17.36.605(2)(b)(i)&(ii).

EUREKA HILL OF MONTANA, LLC.

BART CULBERTSON, MANAGING MEMBER

TIMOTHY RYAN, PRESIDENT

This instrument was acknowledged before me on 2/11by BART CULBERTSON, Managing Member of EUREKA HILL OF MONTANA, LLC.

Printed Name: Bonita J. Cook Notary Public for the State of mt.
Residing at Ecusion My Commission Expires 12/14

County of Suncido

This instrument was acknowledged before me on $\frac{3/1}{}$ by TIMOTHY RYAN, President of RIDING HIGH QUARTER HORSES, INC.

Printed Name: Bon Ha T. Cal Notary Public for the State of mont

Residing at <u>Europe</u> My Commission Expires 12/14/2010

BONITA J. COOK NOTARY PUBLIC for the State of Montana esiding at Eureka, Montana My Commission Expires DECEMBER 14, 2010

CERTIFICATE OF COUNTY COMMISSIONERS

We, the undersigned, , Chairperson of the Board of County Commissioners of Lincoln County, Montana and , County Clerk and Recorder of said county do hereby certify that this accompanying plat of EUREKA HILLS, PHASE 2, Lincoln County, Montana has been submitted to the Board of County Commissioners of Lincoln County, Montana for examination and has been found by them to conform to law and is hereby approved.

Board of County Commissioners

Lincoln County, Montana

Lincoln County, Montana

. 2008 (For Lucan Count MT.)

Ronald A. Pearson 9008LS

I, Dawn Marquardt, a Professional Land Surveyor, do hereby certify that the monuments indicated hereon to be set will be set after the installation of improvements, no later than July 1, 2008.

DAWN MARQUARDT

Registration No. 7328\$

I hereby certify that all real property taxes and special assessments assessed and levied on the land to be divided have been paid. Dated the 194 day of 199 day.

Treasurer, Lincoln County, Montana

STATE OF MONTANA

Filed on the 9 day of Lever, 2008, A.D., at 11:15 o'clock A.m.

Instrument Record No. 2/22/0

Date: Nov. 13, 2007 Revision Date: Jan. 25, 2008 Project Name: Culbertson Phase2 Project Number: 05-097 Drawn By: x

SHEET 3 OF 3 SHEETS Filename: Phase2

Trine plet approval p.F. 9663 Doc 212202 Plething Certificate p.F. 9665 Doc 212204 Cinsuit to planning Santay Putriction Removed p.F. 9667 - 9668

AMENDED PLAT

LOTS 2 AND 3, TRACT 14, ERICKSON'S PLOT OF SUBDIVISION
"BOUNDARY LINE ADJUSTMENT"

NE1/4 SE1/4, SECTION 32, T.31N., R.31W., P.M., MT.

FOR: ROBERT PIVAL JULY 2008

LEGAL DESCRIPTION "PARCEL "A"

An irregular tract of land, lying northwesterly from Libby, Montana, Lincoln County and in the NE1/4 SE1/4, Section 32, T.31N., R.31W., P.M.,MT., within Tract 14, Lot 2, "Erickson's Plot of Subdivision", Plat No. 49, being 0.059 acres and more particularly described as:

Commencing at the Section corner common to Sections 4 and 5, T.30N., R.31W and Sections 32 and 33, T.31N., R.31W, a BLM brass cap monument on a 2 1/2 inch diameter iron pipe; Thence along the Section line between said Sections 32 and 33, N00°27′19″E, 1,332.73 feet to a set 5/8 inch diameter rebar with a plastic cap marked HUGHES 7322LS, being the S1/16th corner; Thence along the 1/16th subdivision line, said Section 32, N89°43′38″W, 487.76 feet to an unmarked computed point; Thence N00°00′00″E, 13.00 feet to a set 5/8 inch diameter rebar with a plastic cap marked HUGHES 7322LS, lying on the northerly Right—of—Way limits of a county road known as "Vanderwood Road", being 20 feet on each side of centerline; Thence N00°00′00″E, 80.84 feet to a set 5/8 inch diameter rebar with a plastic cap marked HUGHES 7322LS and the TRUE POINT OF BEGINNING:

Thence N00°00'00"E, 103.54 feet to a set 5/8 inch diameter rebar with a plastic cap marked HUGHES 7322LS, lying on the southerly Right—of—Way limits of "U.S. Highway No. 2", being 40 feet on each side of centerline and the point of curvature of a non—tangent curve to the right, the radius point bears S36°17'41"W, 22,880.00 feet; Thence southeasterly along said Right—of—Way limits, along an arc through a delta angle of 00°09'19", an arc length of 62.00 feet to a set 5/8 inch diameter rebar with a plastic cap marked HUGHES 7322LS; Thence S36°47'03"W, 83.37 feet to a set 5/8 inch diameter rebar with a plastic cap marked HUGHES 7322LS and the TRUE POINT OF BEGINNING, containing 0.059 acres. Subject to and together will all appurtenant easements of record.

LEGAL DESCRIPTION "PARCEL "B"

An irregular tract of land, lying northwesterly from Libby, Montana, Lincoln County and in the NE1/4 SE1/4, Section 32, T.31N., R.31W., P.M.,MT., within Tract 14, Lot 3, "Erickson's Plot of Subdivision", Plat No. 49, being 0.018 acres and more particularly described as:

Commencing at the Section corner common to Sections 4 and 5, T.30N., R.31W and Sections 32 and 33, T.31N., R.31W, a BLM brass cap monument on a 2 1/2 inch diameter iron pipe; Thence along the Section line between said Sections 32 and 33, N00°27′19″E, 1,332.73 feet to a set 5/8 inch diameter rebar with a plastic cap marked HUGHES 7322LS, being the S1/16 corner; Thence along the 1/16th subdivision line, said Section 32, N89°43′38″W, 487.76 feet to an unmarked computed point; Thence N00°00′00″E, 13.00 feet to a set 5/8 inch diameter rebar with a plastic cap marked HUGHES 7322LS, lying on the northerly Right—of—Way limits of a county road know as "Vanderwood Road", being 20 feet on each side of centerline and the TRUE POINT OF BEGINNING; Thence N00°00′00″E, 80.84 feet to a set 5/8 inch diameter rebar with a plastic cap marked HUGHES 7322LS, lying on the northerly Right—of—Way limits of said "Vanderwood Road"; Thence along said limits, S89′58′44″E, 20.00 feet to a set 5/8 inch diameter rebar with a plastic cap marked HUGHES 7322LS and the TRUE POINT OF BEGINNING, containing 0.018 acres. Subject to and together with all appurtenant easements of record.

LEGAL DESCRIPTION "LOT "3A"

An irregular tract of land, lying northwesterly from Libby, Montana, in Lincoln County and in the NE1/4 SE1/4, Section 32, T.31N., R.31W., P.M.,MT., and within Tract 14, Lots 2 and 3, "Erickson's Plot of Subdivision", Plat No. 49 being 0.489 acres and more particularly described as:

Commencing at the Section corner common to Sections 4 and 5, T.30N., R.31W and Sections 32 and 33, T.31N., R.31W, a BLM brass cap monument on a 2 1/2 inch diameter iron pipe; Thence along the Section line between Sections 32 and 33, N00°27'19"E, 1,332.73 feet to a set 5/8 inch diameter rebar with a plastic cap marked HUGHES 7322LS, being the S1/16 corner; Thence along the 1/16th subdivision line, said Section 32, N89°43'38"W, 487.76 feet to an unmarked computed point; Thence N00°00'00"E, 13.00 feet to a set 5/8 inch diameter rebar with a plastic cap marked HUGHES 7322LS, lying on the northerly Right—of—Way limits of a county road known as "Vanderwood Road", being 20 feet on each side of centerline; Thence N00°00'00"E, 80.84 feet to a set 5/8 inch diameter rebar with a plastic cap marked HUGHES 7322LS and the TRUE POINT OF BEGINNING:

Thence \$13*53'49"W, 83.27 feet to a set 5/8 inch diameter rebar with a plastic cap marked HUGHES 7322LS, lying on the northerly limits of said "Vanderwood Road"; Thence along said Right—of—Way limits, N89*58'44"W, 70.00 feet to a set 5/8 inch diameter rebar with a plastic cap marked HUGHES 7322LS; Thence N00*00'00"E, 250.11 feet to a set 5/8 inch diameter rebar with a plastic cap marked HUGHES 7322LS, lying on the southerly Right—of—Way limits of "U.S. Highway No. 2", being 40 feet on each side of centerline, and the point of curvature of a non—tangent curve to the right, the radius point bears \$36*00'56"W, 22,880.00 feet; Thence southeasterly along said Right—of—Way limits, along an arc through a delta angle of 00°16'45", an arc length of 111.48 feet to a set 5/8 inch diameter rebar with a plastic cap marked HUGHES 7322LS; Thence \$36*47'03"W, 83.37 feet to a set 5/8 inch diameter rebar with a plastic cap marked HUGHES 7322LS and the TRUE POINT OF BEGINNING, containing 0.489 acres. Subject to and together with all appurtenant easements of record.

LEGAL DESCRIPTION "LOT 2B"

An irregular tract of land, lying northwesterly from Libby, Montana, in Lincoln County and in the NE1/4 SE1/4, Section 32, T.31N., R.31W., P.M.,MT., within Tract 14, Lots 2 and 3, "Erickson's Plot of Subdivision", Plat No. 49 being 0.297 Acres and more particularly described as:

Commencing at the Section corner common to Sections 4 and 5, T.30N., R.31W and Sections 32 and 33, T.31N., R.31W, a BLM brass cap monument on a 2 1/2 inch diameter iron pipe; Thence along the Section line between Sections 32 and 33, N00°27'19"E, 1,332.73 feet to a set 5/8 inch diameter rebar with a plastic cap marked HUGHES 7322LS, being the S1/16 corner; Thence along the 1/16th subdivision line, said Section 32, N89°43'38"W, 487.76 feet to an unmarked computed point; Thence N00°00'00"E, 13.00 feet to a set 5/8 inch diameter rebar with a plastic cap marked HUGHES 7322LS, lying on the northerly Right—of—Way limits of a county road known as "Vanderwood Road", being 20 feet on each side of centerline and the TRUE POINT OF BEGINNING:

Thence along said Right—of—Way limits, N89°58'44"W, 20.00 feet to a set 5/8 inch diameter rebar with a plastic cap marked HUGHES 7322LS; Thence N13°53'49"E, 83.27 to a set 5/8 inch diameter

Thence along said Right—of—Way limits, N89°58 44 W, 20.00 feet to a set 5/8 inch diameter rebar with a plastic cap marked HUGHES 7322LS; Thence N36°47'03"E, 83.37 feet to a set 5/8 inch diameter rebar with a plastic cap marked HUGHES 7322LS, lying on the southerly Right—of—Way limits of "U.S. Highway No. 2", being 40 feet on each side of centerline and the point of curvature of a non—tangent curve to the right, the radius point bears S36'27'00"W, 22,880.00 feet; Thence southeasterly along said Right—of—Way limits, along an arc through a delta angle of 00°09'22", an arc length of 62.34 feet to a set 5/8 inch diameter rebar with a plastic cap marked HUGHES 7322LS; Thence N00°00'00"E, 110.55 feet to a set 5/8 inch diameter rebar with a plastic cap marked HUGHES 7322LS, lying on the northerly Right—of—Way limits of said "Vanderwood Road"; Thence along said Right—of—Way limits, N89°58'44"W, 100.00 feet to a set 5/8 inch diameter rebar with a plastic cap marked HUGHES 7322LS and the TRUE POINT OF BEGINNING, containing 0.297 Acres. Subject to and together with all appurtenant easements of record.



PURPOSE OF SURVEY AND OWNER'S EXEMPTION CERTIFICATION

We, Robert Pival, record owner, and James R. Hilliard. Estate Executor for Melvin J. Hilliard. now deceased, hereby certify that the purpose of survey and division of land is to relocate a common boundary between record parcels and is therefore exempt from subdivision review pursuant to MCA 76-3-207(1)(d): divisions made "for five or fewer lots within a platted subdivision, relocation of common boundaries and the aggregation of lots." We further certify that Parcels "A" and "B" are exempt from review by the Department of Environmental Quality pursuant to ARM 17.36.605 Exclusions 2(b): "A parcel that has no existing facilities for water supply, wastewater disposal, and solid waste disposal other than those that were previously approved by the reviewing authority or that were exempt from such review because (i) no new facilities will be constructed on the parcel and (ii) the division of land will not cause approved facilities to violate any conditions of approval, and will not cause exempt facilities to violate any condition of exemption."

Labet Find	7-23-08
Robert Pival	Date
Janes R Hill	7-23-08
James R. Hilliard, Estate Executor for Melvin J. Hilliard (deceased)	Date

ACKNOWLEDGMENT

The foregoing Exemptions were subscribed and acknowledged before me

County of Lincoln, by the above named person(s), on this 3

LAND SURVEYOR'S CERTIFICATION

I hereby certify that I am a Registered Land Surveyor in the State of Montana, that the survey shown on this Certificate of Survey has been prepared under my supervision and in accordance with the Montana Code Annotated, Sections 76-3-101 through 76-3-625, and the Lincoln County

Regulations adopted pursuant thereto.

Wah 7 Wishes 7322LS July 23

Alvah F. Hughes, PLS, 7322LS / Date

ALVAH F.
HUGHES
7322 LS
ALVAH F.
OF 7322 LS
AL

MHO

NOTARIA.

SEAI

WATE OF WE

EXAMINING LAND SURVEYOR'S CERTIFICATION

Ronald A. Pearson, PLS, 9008LS Examining Land Surveyor

LINCOLN COUNTY TREASURER'S CERTIFICATION

I hereby certify, that all real property taxes and special assessments assessed and lead on the parcel shown hereon are paid pursuant to Section 76-3-20763, M.C.A.

CLERK AND RECORDER'S CERTIFICATION

PLAT No. 683 RB Sheet 2 of 2

A PLAT OF

"ELK HAVEN HIDEAWAY SUBDIVISION"

A PORTION OF H.E.S. NO. 504

SE1/4SE1/4, SECTION 21 AND SW1/4, SECTION 22, T.37N., R.31W., P.M., MT. (UNSURVEYED)

LINCOLN COUNTY, MONTANA

FOR: RAY BATES DATE: JANUARY 2010

LEGAL DESCRIPTION: "ELK HAVEN HIDEAWAY SUBDIVISION"

An irregular tract of land, lying northerly of Yaak, Montana, Lincoln County, a portion of HES 504, in the (unsurveyed) SE1/4, Section 21 and SW1/4, Section 22, T.37N., R.31W., P.M.,MT., containing: Lot 1 being 10.000 acres, Lot 2 being 3.335 acres, Lot 3 being 3.335 acres, Lot 4 being 3.335 acres, Lot 5 being 5.000 acres, Lot 6 being 5.000 acres, Lot 7 being 3.334 acres, Lot 8 being 3.334 acres, and Lot 9 being 3.334 acres and more particularly described as follows:

Commencing at Corner No. 4, HES 504, an original stone monument and being the TRUE POINT OF BEGINNING: Thence along the northerly boundary of said HES, N89°59'21"E, 576.93 feet to the northerly corner of Lots 1 and 5, a set 5/8 inch diameter rebar with plastic cap marked HUGHES 7322LS; Thence along said boundary, N89*59'21"E, 333.52 feet to the northerly corner of Lots 5 and 6, an unmarked computed point; Thence along said boundary, N89°59'21"E, 426.31 feet to the northwesterly corner of Lot 6, an unmarked computed point; Thence along the boundary between Tract 2 and 3, COS No. 1595, S13'52'53"W, 108.82 feet to the southerly bank of the "Yaak River", a 5/8 inch diameter rebar with plastic cap marked SANDS 7975S; Thence along said tract boundary, S13°52'53"W, 515.24 feet to the easterly corner of Lots 6 and 7, a 5/8 inch diameter rebar with plastic cap marked SANDS 7975S; Thence along said tract boundary, S13°53'25"W, 295.29 feet to the easterly corner of Lots 7 and 8, a set 5/8 inch diameter rebar with plastic cap marked HUGHES 7322LS; Thence along said boundary, \$13'53'25"W, 294.14 feet to the easterly corner of Lots 8 and 9, a set 5/8 inch diameter rebar with plastic cap marked HUGHES 7322LS; Thence along said boundary, S13°53'25"W, 314.32 feet to the northerly limits of a "Private Access and Utility Easement", being 60 feet in width, a 5/8 inch diameter rebar with plastic cap marked SANDS 7975S; Thence S00°10'32"W, 29.96 feet to the centerline of said easement, an unmarked computed point; Thence along said centerline, N89'48'51"W, 399.35 feet to the center point of a 50 foot radius cal-de-sac, an unmarked computed point; Thence along the boundary between Tract 1 and 6, COS No. 1595, N89'49'11"W. 50.00 feet to the westerly limits of said cal-de-sac, a 5/8 inch diameter rebar with plastic cap marked SANDS 7975S; Thence along said tract line, N89'49'11"W, 526.86 feet to the westerly corner of Tracts 1 and 6, COS No. 1595, a 5/8 inch diameter rebar with plastic cap marked SANDS 7975S; Thence along the westerly boundary of HES 504, N00°14'50"E, 251.84 feet to the westerly corner of Lots 3 and 4, a set 5/8 inch diameter rebar with plastic cap marked HUGHES 7322LS; Thence along said HES boundary, N00°14'50"E, 251.86 feet to the westerly corner of Lots 2 and 3, a set 5/8 inch diameter rebar with plastic cap marked HUGHES 7322LS; Thence along said HES boundary, N00°14'50"E, 239.42 feet to Corner No. 5, HES 503, an original stone; Thence along said HES 502 boundary, N00°13′33″E, 258.74 feet to southerly bank of the "Yaak River", a set 5/8 inch diameter rebar with plastic cap marked HUGHES 7322LS; Thence along said HES boundary, N00°13'33"E, 165.60 feet to the northerly bank of said river, a set 5/8 inch diameter rebar with plastic cap marked HUGHES 7322LS; Thence along said HES boundary, N00"13'33"E, 342.31 feet to the TRUE POINT OF BEGINNING, containing 40.007 acres. Subject to a 0.54 acre Common Area easement and together with all appurtenant easements of record.


SUBDIVISION NOTES

There is a 75' recommend riparian buffer/no build zone set back adjacent to the Yaak River along the entire reach along Lot's 1, 5 and 6. Refer to sheet 1.

The 0.54 acre Common Area easement is to be non-motorized in nature and is private in all respects. It is intended for access to the Yaak River by the Lot owners in Elk Haven Hideaway Subdivision and Lot 2 Elkhaven Subdivision, Plat 5987, Lincoln County Records.

The Department of Natural Resources (DNRC) recommends that property owners installing individual wells for domestic use (less than 35 gpm) file for a certificate of water right following the notice of completion process with the DNRC. For further information contact: Kalispell Unit Office, DNRC Water Resources.

VICINITY DIAGRAM

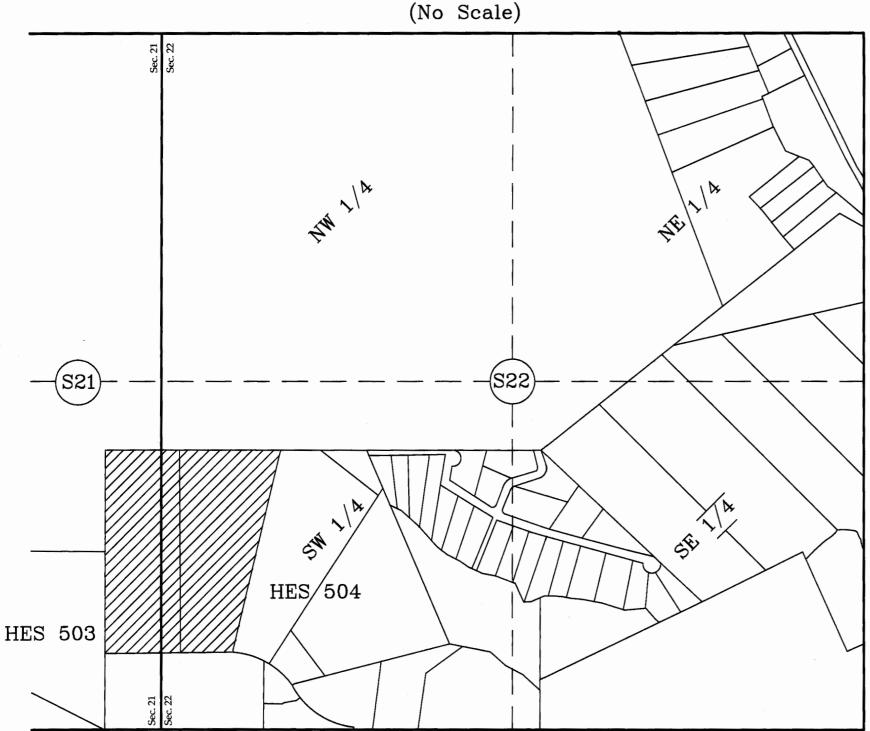

PURPOSE	OF	SURVEY	AND	OWNER'S	CERTIF	<u>'ICATION</u>

I, Ray Bates, record owner, hereby certify that the purpose of this survey and division of land is to create a 9 Lot Major Subdivision, to be known as "Elk Haven Hideaway Subdivision": Lot 1 being 10.000 acres; Lot 2 being 3.335 acres; Lot 3 being 3.335 acres; Lot 4 being 3.335 acres; Lot 5 being 5.000 acres; Lot 6 being 5.000 acres; Lot 7 being 3.334 acres; Lot 8 being 3.334 acres; and Lot 9 being 3.334 acres pursuant to M.C.A. 76-4-103.

Ray Bates Tay Dales

ACKNOWLEDGMENT

The foregoing Certification was subscribed and acknowledged before me

a Notary Public for the State of Montana

day of 2012. In witness whereof, I have hereunto set my hand and affixed my notorial seal.

HISTORY OF SURVEYS

1915, Homestead Entry Survey No. 504, F. E. Thieme 1987, COS No. 1595, Parcel within HES 504, Thomas Sands, 7975S

1997, Plat No. 5987, adjoining "Elkhaven Subdivision", Kenneth E. Davis, 4975S 1999, Plat No. 6253, adjoining "Hull Subdivision", James R. Staples, 9958LS

METHOD OF SURVEY

A total station and data collector was used with closed traverse procedures to tie the previously set controlling corners and right—of—way monuments, Kelly Rooney, June 2010.

BASIS OF BEARING

The basis of bearing for this survey is S13°52'53"W, as shown on a boundary line between Tracts 2 and 3, COS No. 1595, both monuments are 5/8 inch diameter rebar with plastic caps marked SANDS 7975S.

ACCESS CERTIFICATION

I hereby certify that physical and legal access to Elk Haven Hideaway Subdivision as shown hereon, is provided by Elkhaven Road a 60 and 40 foot wide right—of—way easements with

HUGHES

alinh 7. Hughes PLS 732265 4/16/201

LAND SURVEYOR'S CERTIFICATION

I hereby certify that I am a Registered Land Surveyor in the State of Montana, that the survey shown on this "Elk Haven Hideaway Subdivision Plat" has

been prepared under my supervision and in accordance with the Montana Code Annotated, Sections 76-3-101 through 76-3-625, and the Lincoln County Regulations adopted pursuant thereto.

Alvah F. Hughes, PLS, 7327LS Date Date

EXAMINING LAND SURVEYOR'S CERTIFICATION

Examined this 9 10 day of 2012 A.D. _____

Ronald A. Pearson, PLS, 9008LS — Lincoln County Examining Land Surveyor

COUNTY COMMISSIONER'S CERTIFICATION

We, the undersigned: Chairperson of the Board of County Commissioners, Lincoln County, Montana, do hereby Certify that this accompanying "Plat of Elk Haven Hideaway Subdivision", has been submitted to the Board of County Commissioners, Lincoln County, Montana for examination and has been found by them to conform to law and county regulations and was approved by them at their regular held meeting

on the 8th day of turnst ,2012, at 1:35 o'clock.

Warrana B. Fool 8-8-2012

Chairperson, Board of Lincoln County Commissioners

Date

COUNTY TREASURER'S CERTIFICATION

I hereby certify that all real property taxes and special assessments assessed and be on the parcel, as shown hereon, are paid pursuant to M.C.A. 76-3-611(1)(b-0) N C

Nancy Trotter Riggins By: Hidais Carlbug
Lincoln County Treasurer

CLERK AND RECORDER'S CERTIFICATION

State of Montana, County of Lincoln, filed this 8th day

of August 2012, at 2:50 o'clock & M. Tammy D. Lawer by Robin A. Benson

000.# 240124 PLAT No. 7/19

SHEET 2 OF 2



A PLAT OF " EASY STREET SUBDIVISION"

NW1/4, NE1/4, GOVT. LOT 3 SECTION 35, T.32N., R.34W., P.M., MT. LINCOLN COUNTY, MONTANA FOR: ANTHONY E. & VALERIE J. BROWN DATE: SEPTEMBER 2009

LEGAL DESCRIPTION - "EASY STREET SUBDIVISION"

An irregular tract of land lying northwesterly from Troy, Montana, Lincoln County, lying within Govt. Lot 3 and the NW1/4 NE1/4, Section 35, Township 32 North, Range 34 West, P.M., MT., and more particularly described as:

Commencing at the E 1/16 corner, said Section 35, a 5/8 inch diameter rebar with plastic cap marked K.E.D 4975S, Thence along the West line of the NE1/4 NE1/4 said Section 35, S00°05'19"W, 740.00 feet to a set 5/8 inch diameter rebar with plastic cap marked HUGHES 7322LS and the TRUE POINT OF BEGINNING:

Thence S00°05'19"W, 1582.18 feet to a set 5/8 inch diameter rebar with plastic cap marked HUGHES, 7322LS, lying on the Northerly Right of Way limits of River Road, a 60.00 foot wide County Road; Thence along said limits N52°07'28"W, 142.48 feet to a set 5/8 inch diameter rebar with plastic cap marked HUGHES, 7322LS and being the point of curvature of a curve to the right, having a delta angle 6°00'00", a radius of 1880.00 feet, an arc length of 196.87 feet to the point of tangency, a set 5/8 inch diameter rebar with plastic cap marked HUGHES 7322LS; Thence N46°21'00"W, 820.21 feet to a set 5/8 inch diameter rebar with plastic cap marked HUGHES, 7322LS; Thence leaving said Right of Limits N39°39'19"E; 354.37 feet to a set 5/8 inch diameter rebar with plastic cap marked HUGHES, 7322LS; Thence N46°20'00"W, 249.61 feet to a set 5/8 inch diameter rebar with plastic cap marked HUGHES 7322LS; Thence N39°39'19"E, 465.50 feet to a 5/8 inch diameter rebar with plastic cap marked HUGHES 7322LS and THE TRUE POINT OF BEGINNING, containing 20.873 acres more or less, and subject to a 40 foot wide access easement and together with all appurtenant easements of record.

BASIS OF BEARING

The basis of bearing for this survey is $N00^{\circ}01'56''W$, as shown on COS No. 1413, between 3 1/4 inch diameter B.L.M Brass cap monuments, marking the East line of the NE 1/4, Section 35, T.32 N. R. 34 W.

METHOD OF SURVEY

A total station with data collector and a RTK GPS unit was used with closed traverse and radial procedures to tie previously set controlling monuments and road alignments by Kelly Rooney and Levi Powell, April, 2008.

HISTORY OF SURVEY

1967 - Irregular Plat. No. 1230, J. Ninneman, 534ES

1985 - C.O.S. No. 1413, M.D.Lauteren, 4232S


1992 - Plat No. 4979, K.E.Davis, 4975S

1997 - C.O.S. No. 2623, J.R Staples, 9958LS

2006 - Plat No. 6769, K.E. Davis, 4979S

2008 - C.O.S. No. 3865FC, A.F. Hughes, 7322LS / S 89°43'30" E 2628.94 / S 89°43'54" E S 89°43'33" E 2689.70 1314.45 1314.45 NE 1/4 NE 1/4 PLAT NW 1/4 N 89°44'55" W 1320.05 1320.05 S 89°45'56" E 2673.65 S 89°45'56" E / S 89°45'54" E 2673.92 / / S 89°45'54" E 2640.20 / 2643.75 / 2643.63 LEGEND SW 1/4 SE 1/4 + FOUND 3 1/4 INCH DIAMETER B.L.M. BRASS CAP FOR SECTION CORNER FOUND 3 1/4 INCH DIAMETER B.L.M. BRASS CAP FOR 1/4 SECTION CORNER FOUND 3 1/4 INCH DIAMETER ALUMINUM CAP FOR 1/4 SECTION CORNER MARKED K.E.D 4975S FOUND 3 1/4 INCH DIAMETER ALUMINUM CAP FOR 1/16 SECTION CORNER MARKED 5612S FOUND 5/8 INCH DIAMETER REBAR WITH PLASTIC CAP MARKED K.E.D 4975S UNMARKED COMPUTED POINT RECORD PER COS No. 1413



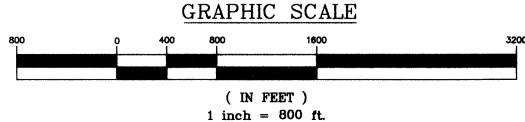

226906 BOOK: PM PLAT MAPS PAGE: 7048 Pages: 1

STATE OF MONTANA LINCOLN COUNTY

RECORDED: 07/01/2010 9:13 KOI: PLAT MAP
TAMMY D. LAUER CLERK AND RECORDER

TO: KOOTENAI SURVEYORS INC. P.O.BOX 393, LIBBY, MT 59923

PURPOSE OF SURVEY AND OWNER'S CERTIFICATION

We, <u>Anthony E.and Valerie J. Brown</u>, owners of record, hereby certify that the purpose of this survey and division of land is to divide Parcel B, Certificate of Survey No. 3865FC Lincoln County Records in to 5 Lots; Lot 1 being 12.63 acres, Lots 2-4 being 2.07 acres each, and Lot 5 being 2.02 acres, pursuant to M.C.A. 76-4-103.

Anthony E. Brown	03/05/10
Valerie J. Brown	03/05/10 Date

$\mathbf{A}^{\mathbf{Q}}$	CKN	۷O	W	LE	DG.	MEI	NT

TERROW ELD GIVE IVI	
The foregoing Certification(s) were subscribed and acknowledged before me, a Notary Public for the	
State of Montana, County of Ancolo, by the above named person(s), on	
this day of 2010. In witness whereof, I have hereunto set my hand	
and affixed my notorial seal.	· · · · ·
Notary Public for the State of Montana,	
residing in My Commission expires: 12 13	


LINCOLN COUNTY TREASURER'S CERTIFICATION

I hereby certify that all real property taxes and special assessments assessed and levied on the parcel are paid pursuant to Section 76-3-611(1)(b), M.C.A.

Nany Trotter Organs Lincoln County Treasurer	bu	Soxi Ku	idea	Cluk
Lincoln County Treasurer	7		Date L	130/10

LAND SURVEYOR'S CERTIFICATION

I hereby certify that I am a Registered Land Surveyor in the State of Montana, that the survey shown on this Certificate of Survey has been prepared under my supervision and in accordance with Montana Code Annotated, Sections 76-3-101 through 76-3-625 and the Lincoln County regulations adopted pursuant thereto.

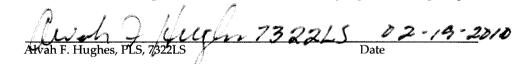

EXAMINING LAND SURVEYOR'S CERTIFICATION

Examined this	2 day of [ELRAPE	20 (
		S	
Ronald A. Pear	son, PLS, 9008LS	Lincoln County	Examining Land Survey

COUNTY COMMISSIONER'S CERTIFICATION

We, the undersigned: Chairperson of the Board of County Commissioners of Lincoln County, Montana, do hereby certify that this accompanying Plat of "EASY STREET SUBDIVISION", has been submitted to the Board of County Commissioners of Lincoln County, Montana for examination and has been found by them to conform to state and county regulations and was approved by them at their regular held meeting

on the	o'clock.
Parkland dedication is exempt per Section 76-3-621(3)(a), M.C.A.	_
Il Xm-	- 1/30/10
Chairperson, Board of Lincoln County Commissioners	- Date

PLAT NO. 7048

SHEET 2 OF 2

LINCOLN COUNTY MONTANA

AMENDED PLAT OF:

Lot 9 Block 1 of East Eureka & Parcel B per Plat No. 6936RB **BOUNDARY ADJUSTMENT**

In the NE 1/4 SE 1/4 Section 14 of Twp. 36 N., R. 27 W., P.M.M.

For: Janice K. Williams Coltin M. & Kara A. Gilles

Date: May 2009

DESCRIPTION OF PARCEL BI(INCLUDES TRACT 2)

A tract of in the City of Eureka, being Parcel B per Plat No. 6936RB and a portion of Lot 9, Block 1 of East Eureka per Plat No. 5, lying in the NE 1/4 SE 1/4 of Section 14, and the NW 1/4 SW 1/4 of Section 13, both of Twp. 36 N., R. 27 W, P.M.M., containing .22 acre (9,714 sq.ft.) more or less and more particularly described as follows:

Beginning at a 5/8 inch dia. rebar capped K.E.D. 4975-S which marks the southeast corner of Parcel B per Plat No. 6936; thence, S89°26'45"W a total distance of 101.25 feet to a 5/8 inch dia. rebar capped K.E.D. 4975-S thence, N04°32'29"E a total distance of 100.42 feet to a 5/8 inch dia. rebar capped K.E.D. 4975-S located on the south right-of-way line of Spring Street; thence, N89°27'32"E a total distance of 87.23 feet to a computed point; thence, S00°01'00"E 5.82 feet to a computed point; thence on the arc of a curve to the right, a distance of 6.53 feet; turning through a delta angle of 02°54'01", and having a radius 129.05 feet, to a 5/8 inch dia. rebar capped K.E.D. 4975-S having a radial bearing of S02°15'41"W; thence, S00°17'12"W 94.03 feet to the point of beginning.

The aforedescribed Parcel B1 contains .22 acre (9,714 sq.ft.) more or less and is subject to and together with all appurtenant easements of record.

DESCRIPTION OF TRACT 1

A tract of land located in the City of Eureka, Lincoln County Montana, being a portion of Parcel B per Plat No. 6936RB, lying in the NE 1/4 SE 1/4 of Section 14, of Twp. 36 N., R. 27 W, P.M.M., containing 100 sq.ft. more or less and more particularly described as follows:

Beginning at a 5/8 inch dia. rebar capped K.E.D. 4975-S which marks the northwest corner of Parcel B per Plat No. 6936RB; thence, S00°01'41"E 50.01 feet to a computed point; thence, N04°32'29"E 50.21 feet to a 5/8 inch dia. rebar capped K.E.D. 4975-S located on the south right-of-way of Spring Street; thence, S89°27'32"W 4.00 feet to the point of beginning.

The aforedescribed Tract 1 contains 100 sq.ft. more or less and is to become a permanent part of Lot 9, Block 1 of East Eureka, and is subject to and together with all appurtenant easements of

DESCRIPTION OF TRACT 2

A tract of land located in the City of Eureka, Lincoln County Montana, being a portion of Lot 9, Block 1 of East Eureka, lying in the NE 1/4 SE 1/4 of Section 14, of Twp. 36 N., R. 27 W, P.M.M., containing 100 sq.ft. more or less and more particularly described as follows:

Beginning at a 5/8 inch dia. rebar capped K.E.D. 4975-S which marks the southwest corner of Parcel B per Plat No. 6936RB; thence, N89°26'45"E 4.00 feet to a 5/8 inch dia. rebar capped K.E.D. 4975-S; thence, N04°32'29"E 50.21 feet to a computed point; thence, S00°01'41"E 50.01 feet to the point of beginning.

The aforedescribed Tract 1 contains 100 sq.ft. more or less and is to become a permanent part of Parcel B per Plat No. 6936RB, and is subject to and together with all appurtenant easements of

Davis Surveying Inc.

TROY MONTANA, (406)295-5441 DATE: 07/10/08

DRAWN BY: CJR

ILE: T36R27514.dwg

DESCRIPTION OF LOT9A

A tract of land located in the City of Eureka, Lincoln County Montana, being a portion of Lot 9, Block 1 of East Eureka, lying in the NE 1/4 SE 1/4 of Section 14, of Twp. 36 N., R. 27 W, P.M.M., containing .23 acre, 10,137 sq.ft. more or less and more particularly described as follows:

Beginning at a 5/8 inch dia. rebar capped K.E.D. 4975-S which marks the southwest corner of Parcel B per Plat No. 6936RB; thence, N89°26'45"E 4.00 feet to a 5/8 inch dia. rebar capped K.E.D. 4975-S; thence, N04°32'29"E 100.42 feet to a 5/8 inch dia. rebar capped K.E.D. 4975-S; thence, S89°27'32"W 54.68 feet to a computed point; thence, S00°02'01"E 200.06 feet to a computed point; thence, N89°25'59"E 50.66 feet to a computed point; thence, N00°01'41"E 100.02 feet to the point of

The aforedescribed Lot 9A contains .23 acre, 10,137 sq.ft. more or less and is subject to and together with all appurtenant easements of record.


OWNERS: BRAD H. LINNELL

BRIAN LINNELL AND DIXIE LINNELL

DATE: MAY 14, 2008

FINAL PLAT OF EAGLE CREST SUBDIVISION

SE1/4 NW1/4, SEC. 33, T36N, R28W, P.M.,M. LINCOLN COUNTY, MONTANA

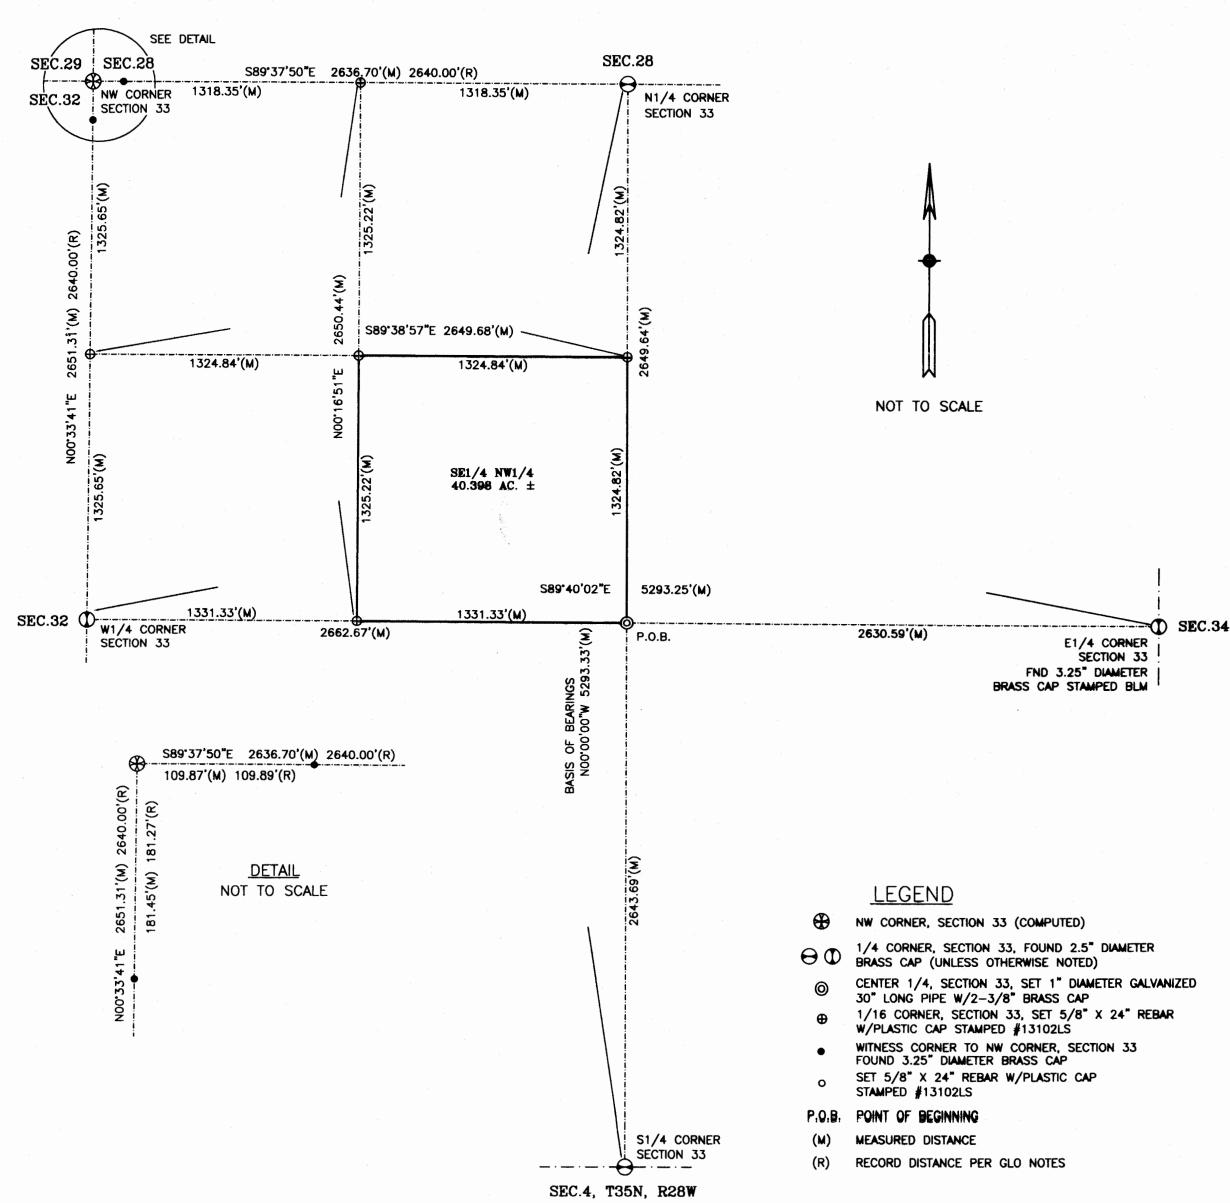

SAM CORDI REGISTERED LAND SURVEYOR 974 COLORADO AVE. P.O. BOX 323 WHITEFISH, MT 59937

PHONE: (406)-862-9977

SUBDIVISION OF THE NW1/4 OF SECTION 33 NOT TO SCALE

CERTIFICATE OF DEDICATION

We, Brad H., Brian, and Dixie Linnell, the undersigned property owners, do hereby certify that we have caused to be surveyed, subdivided, and platted into lots as shown by the plat hereunto included the following described

That portion of the Southeast one-quarter of the Northwest one-quarter (SE1/4NW1/4) of Section Thirty-three (33), Township Thirty—Six North (T36N), Range Twenty—Eight West (R28W), Principal Meridian, Montana, Lincoln County, Montana, more particularly described as follows:

Beginning at the southeast corner of the Northwest one-quarter (NW1/4) of said Section Thirty-three (33); thence North89°40'02"West 1331.33 feet along the southerly boundary of said Northwest one—quarter (NW1/4) of Section Thirty-three (33) to the westerly boundary of the Southeast one-quarter of the Northwest one-guarter (SE1/4NW1/4) of said Section Thirty-three (33); thence North0076'51"East 1325.22 feet along said westerly boundary to the northerly boundary of said Southeast one-quarter of the Northwest one-quarter (SE1/4NW1/4) of Section Thirty-three (33); thence South89°38'57"East 1324.84' feet along said northerly boundary to the easterly boundary of the Northwest one-quarter (NW1/4) of said Section Thirty-three (33); thence South00'00'00"East 1324.82' feet along said easterly boundary to the point of beginning and containing 40.398 acres of land, gross measure, more or less. All as shown hereon.

Subject to and together with a 60-foot wide access and utility easement (PHILLS LAKE ROAD), for the benefit of the owners of Lots One (1) and Two (2) of Eagle Crest Subdivision and Lots One (1) and Two (2) of Phills Lake Subdivision, as shown hereon.

Subject to and together with all appurtenant easements of record.

The above described tract of land is to be known and designated as EAGLE CREST SUBDIVISION, Lincoln County,

<u>, 2008</u> , before me, the undersigned, a Notary Public for the State of Mantana, personally appeared Brad H., Brian, and Dixie Linnell, known to me to be the persons whose names are subscribed to the foregoing instrument and acknowledged to me that he executed the same. In witness whereof, I have hereunto set my hand and affixed my Notorial Seal the day and year first above written.

Notary Public for the State of Montana

Residing at <u>Guveka</u>, <u>Montana</u>
My Commission expires <u>December 11</u> 3011

(). Rumolds

AMELA REYNOLDS NOTARY PUBLIC for the State of Montana Residing at Eureka, Montana My Commission Expires December 11, 2011

CERTIFICATION OF COUNTY COMMISSIONERS

_, Chairperson of the Board of County Commissioners of Lincoln County,
County Clerk and Recorder of said County do hereby certify that this accompanying plat of EAGLE CREST SUBDIVISION, Lincoln County, Montana has been submitted to the Board of County Commissioners of Lincoln County, Montana for examination and has been found by them to conform to law and was approved by them at their regular meeting held on the exempt per section 76-3-621(3)(a), MCA.

County Clerk and Recorder

CERTIFICATION OF COUNTY TREASURER

I hereby certify that all real property taxes and special assessments assessed and levied on the land to be divided have been paid.

day of Sept Jancey Frottee Section by Loni Kinden LINCOLN COUNTY TREASURER, LIBBY, MONTANA Clerk

CERTIFICATE OF SURVEYOR SAMUEL COMPIREGISTRATION NO. 13102LS
EXAMINED

EXAMINED 50T. 12, 2008

RONALD A PEARSON EXAMINING LAND SURVEYOR REG. NO.9008LS

STATE OF MONTANA County of Lincoln

A.D. 2008 at 3:30 o' clock PM.

DEPUTY

INSTRUMENT REC. NO. 2/4424

SHEET 2 OF 2

PLAT NO. # 623/