

G. Scott Shepherd, Site Development Specialist II - SBA Communications 134 Flanders Rd., Suite 125, Westborough, MA 01581 508.251.0720 x 3807 - GShepherd@sbasite.com

March 7, 2022

Melanie A. Bachman Executive Director Connecticut Siting Council Ten Franklin Square New Britain, CT 06051

Application for Tower Share 46 Meadow Rd., Clinton, CT Latitude: 41.275205 Longitude: -72.497711

DISH Wireless #: BOBDL00151B

Dear Ms. Bachman:

Please accept this letter as notification pursuant to the Connecticut General Statutes § 16-50aa and R.C.S.A § 16-50j-88 of DISH Wireless' Application for Tower Sharing at the existing 185-foot Self Supporting Tower at **46 Meadow Rd., Clinton, CT.**

> The new antennas would support 5G services and would be installed at the 130-foot level of the tower.

Per the requirements under R.C.S.A §16-50j-89 please find the following statements in support of Dish Wireless' Application:

- 1. Facility and Proposed Modifications
 - A. Existing Facility and Appurtenances
 - At its Regular Meeting held on November 8, 1999, the Clinton Planning and Zoning Commission approved CAM-99-450 and Site Plan Application 99-4501 with the following conditions:
 - 1. If the tower is abandoned, it is to be removed within one year by the owner, otherwise the town will remove it at the expense of the property owner;
 - 2. Should the existing fence fall into despair on the southwest corner of the property, the applicant shall replace the fence.

On Tuesday, November 16, 1999, the Legal Notice of Decision will appear in the Clinton Recorder at which time a 15-day appeal period will begin. The improvements cannot commence on this property until the 15-day appeal period has ended, which appeal period shall end at midnight December 1, 1999.



In addition, pursuant to Section 10.10 of the Clinton Zoning Regulations, this approval is conditioned upon the commencement of the proposed improvements within one year from November 8, 1999 and completion thereof within five years (or Nov. 8, 2004). Failure to complete all work within such a five-year period shall result in automatic expiration of the approval of such site plan.

Latitude / Longitude: 41.275205 / -72.497711

Height of Tower: 185'

Owned/operated by: SBA Towers, LLCProperty Owner: Nichols Auto Parts Inc.

Size/Components of existing equipment compound:

- ➤ 68'9" x 70'7" fenced compound with 11' swing gate within an 100' x 100' lease area containing:
 - 195' Self Supporting Tower[center of compound]
 - Verizon 12'x30' Equipment Shelter [northeast of tower w/in compound]
 - AT&T 12'x20' Equipment Shelter [northwest of tower w/in compound]
 - Sprint 10'x20' Equipment Shelter [east of monopole w/in compound]
 - T-Mobile 5'x12' Equipment shelter [west of tower w/in compound]
- Components of existing tower:
 - Verizon:
 - 162' & 75'

	6	SBNHH-1D65B - Panel			
	4	LPA-80063-4CF - Panel	(3) Sector Frame	(10) 1 5/8" (2) 1 5/8" Fiber	Verizon
	2	LPA-80063/6CF - Panel			
162.0	6	FD9R6004/2C-3L			
162.0	3	RRH2X60-AWS			
	3	RRH2X60-PCS			
	3	RRH2X60-700			
	2	DB-T1-6Z-8AB-0Z			
75.0	1	GPS	Direct	(1) 1/2	Verizon

Sprint/Nextel:

182'

	3	RFS APXVTM14-C-120 - Panel			
	3	RFS APXVSPP18-C-A20 - Panel	(3) Sector Frame	(4) 1 1/4"	Sprint Nextel
	3	ALU TD-RRH8x20-25			
182.0	3	ALU 1900 MHz RRH			
	3	ALU 800 MHz RRH		Hybrid	
	4	RFS ACU-A20-N RET			
	3	ALU ALU 800 MHz Filter			



T-Mobile:

194' & 192.5'

194.0	3	AIR 21 B2A B4P - Panel		/12) 1 5 /0"	
194.0	3	AIR 21 B4A B2P - Panel	(3) Sector Frame	(12) 1 5/8" (1) 1 5/8" Fiber	T-Mobile
192.5	3	KRY 112 144/1		(1)13/6 Fiber	

Town of Clinton:

184', 141.5, 102'

184.0	1	PD1151	Direct	(1) 7/8"	Town of Clinton
141.5	3	SD312HL	(3) Side Arm	(4) 7/8"	Town of
102.0	1	Radiowave RDH4518A - Dish	Pipe	(2) CAT5e	Clinton

AT&T:

150'

150.5	3	Kathrein - 800 10964 - Panel		18 all a 2000	
	6	Andrew - SBNHH-1D65A - Panel	(3) Sector Frame w/ (3) Stabilizer Arm (3) SFS-V Kickers	(12) 1 5/8" (1) 1/2" Fiber & (2) 3/4" DC in (1) 3" Flex Conduit (1) 1/2" Fiber (4) 3/4" DC	
	3	Kathrein - 7770 - Panel			
	6	Powerwave TT19-08BP111-001 TMA			AT&T
	12	Powerwave 7020.00 RET			
	3	Ericsson 4449 B5 B12			
	3	Ericsson RRUS 32			
	3	Ericsson RRUS 8843 B2 B66A			
	3	Raycap DC6-48-60-18-8F			
	-				

B. Nature and Extent of Proposed Modifications

Dish Wireless proposes to install (3) panel antennas at the 130' level of the existing 195'-foot Self Supporting Tower and occupy a ground lease area of 5'x 7' within the existing 70' 7" x 69' 9" fenced compound. Dish Wireless' full proposed scope of work is as follows:

Remove: N/A

Remove and Replace: N/A

Install: Tower: At 130':

- (3) JMA Wireless MX08FRO665-21 Panel
- (3) Fujitsu TA08025-B605 RRU
- (3) Fujitsu TA08025-B604 RRU
- (1) Raycap RDIDC-9181-PF-48 OVP
- (1) Commscope (3) MTC3975083



(1) 1.6" Hybrid

Ground (within existing compound):

- 5'x7' concrete pad
- GPS Unit
- Power Protective cabinet
- Safety Swith space
- Dish equipment cabinet
- 200 AMP meter socket
- Pipe column
- Telco Fiber enclosure
- #2 AWG Tie into ground ring
- Platform
- Ground ring
- #2 Tined solid In ½" min, liquid tight conduit from 24" bewlow grade to within 3" to 6" of cad-weld end of the liquid tight conduit must be sealed with silicone caulk
- 9' 7" L x 12" W Ice Bridge

Existing Equipment to Remain: N/A

C. This Proposal is technically, legally, environmentally, and economically feasible and meets public safety concerns per Connecticut General Statute Section 16-50aa.

This site will be located within a 10,000 square foot compound area on a 12.8-acre parcel owned by Nichols Auto Parts Inc. The Tower compound is approximately 68'9" x 70'7" fenced compound with 11' swing gate within a 100' x 100' lease area.

The proposed collocation meets with all legal and technical requirements. This Application contains all required information and statements per R.C.S.A §16-50j-89 and the proposed installation has been drafted per current code, and studied with regard to structural feasibility and RF emissions output. Drawings and Reports are attached. Dish Wireless' proposed collocation presents no known material changes to environmental conditions from those as documented in the Council's original Findings of Fact and presents no known public safety concerns.

- 2. Engineering Drawings per the requirements under R.C.S.A. §16-50j-89 are enclosed herewith.
- 3. Engineering and Structural Analysis per the requirements under R.C.S.A. §16-50j-89 is enclosed herewith.
- 4. Engineering and Mount Analysis per the requirements under R.C.S.A. §16-50j-89 is enclosed herewith.
- 5. A Letter from SBA, as Owner of the Facility, agreeing to the proposed shared use of the facility, is enclosed herewith.
- 6. With regard to any potential environmental impact:



- A. Dish Wireless' collocation will not have any significant adverse visual impact on the surrounding areas. The antennas should result in only marginal additional equipment visibility from areas that already have views of the existing tower. The proposed work would not require any Federal Aviation Administration obstruction marking or lighting.
- B. The proposed collocation does not affect or alter the existing site with regard to wetlands, water resources or air quality. No wetland soils were found on the lease or easement areas. National Wetlands Inventory Maps indicated that the site was not within the 100 year floor zone.

The proposed work is not thought to have any substantial adverse environmental impact. Public Need for the additional coverage outweighs any minor environmental effects that would result from the construction, operation, and maintenance of the proposed collocation.

- 7. The operation of Dish Wireless' new antennas will not increase the total radio frequency electromagnetic power density at the site to a level at or above the applicable standards. The anticipated Maximum Composite contributions from the Dish Wireless facility are only 1.54% of the allowable FCC established general public limit. The anticipated composite MPE value for this site assuming all carriers present is 10.71% of the allowable FCC established general public limit sampled at the ground level. FCC guidelines state that if a site is to be out of compliance (over allowable thresholds), the carriers over 5% contribution to the composite value will require measures to bring the site into compliance. For this facility, the composite values calculated were well within the allowable 100% threshold per the federal government. A Power Density / RF Report per the requirements under R.C.S.A. §16-50j-89 is enclosed herewith.
- 8. Per the Connecticut Siting Council's COVID 19 Guidelines, one original hard copy of this Tower Share Application is being submitted, along with check in the amount of \$625 for the filing fee per Conn. Gen. Stat. §4-189j; Regs., Conn. State Agencies §16-50v-1a.
 - A. A copy of this Application and all attachments is being sent to:
 - i. The Town of Clinton's Town Manager, Karl F. Kilduff
 - ii. The Town of Clinton's Zoning Enforcement Officer, Kathleen S. King
 - iii. The Property Owner, Nichols Auto Parts Inc.
 - iv. (Separate notice is not being sent to tower owner, as it belongs to SBA)

Please note, additionally: the planned modifications to the facility fall squarely within those activities explicitly provided for in R.C.S.A. §16.50j-72(b)(2).

- 1. The proposed modifications will not result in an increase in the height of the existing structure.
- 2. The proposed modification will not require the extension of the site boundary.
- 3. The proposed modifications will not increase noise levels at the facility by six decibels or more, or to levels that exceed state and local criteria.
- 4. The operation of the replacement antennas will not increase radio frequency emissions at the facility to a level at or above the Federal Communications Commission safety standard.
- 5. The proposed modification will not cause a significant change or alteration in the physical or environmental characteristics of the site.
- The existing structure and its foundation can support the proposed loading.



Dish Wireless respectfully submits for the Council's review and approval this Application for Tower Share.

Sincerely,

G. Scott Shepherd
Site Development Specialist II
SBA COMMUNICATIONS CORPORATION
134 Flanders Rd., Suite 125
Westborough, MA 01581
508.251.0720 x3804 + T
508.366.2610 + F
508.868.6000 + C
GShepherd@sbasite.com

Attachments

cc: Karl F. Kilduff, Town Manager / with attachments

Town of Clinton, 54 East Main St., Clinton, CT 06413

Kathleen S. King, Zoning Enforcement Officer / with attachments

Town of Clinton, 54 East Main St., Clinton, CT 06413

Nichols Auto Parts Inc. / with attachments

140 Route 32 Franklin CT 06254 (SBA address on file)

EXHIBIT LIST

Exhibit 1	Copy of Check	X
Exhibit 2	Letter of Intent to Allow Shared	X
	Use of the Existing SBA	
	Telecommunications Site	
Exhibit 3	Notification Receipts	X
Exhibit 4	Property Card	X
Exhibit 5	Property Map	X
Exhibit 6	Original Zoning Approval	Town of Clinton Special Permit# 99-450 Nov. 15, 1999
Exhibit 7	EME Report	EBI Consulting 9/8/21
Exhibit 8	Post-Mod Structural Analysis	TES 8/5/21
Exhibit 9	Modification Drawings	TES Job# 110857 (8/16/21)
Exhibit 10	Mount Analysis	B+T GRP 6/16/21
Exhibit 11	Construction Drawings	B+T GRP 7/28/21
Exhibit 12	Site Sketch (ground)	SBA

EXHIBIT 1 Check copy

SBA Network Services, LLC

To: CONNECTICUT SITING COUNCIL

129986

Check Number:

2163944

Date:

01/07/2022

Invoice Number

Invoice Date Description

Gross Amount Taxes Withheld

Net Amount

PRSF01052225

01/06/2022

CSC FEE NJJER01103B DISH X

\$625.00

\$ 0.00

\$ 625.00

BOBDLOOISIB

\$ 625.00

10 miles

\$ 0.00

\$ 625.00

SBA Network Services, LLC 8051 Congress Avenue Boca Raton, FL 33487

Six Hundred Twenty Five Dollars And 00 Cents

(800) 487-7483

Wells Fargo Bank

2163944

061209756

DATE

AMOUNT

01/07/2022

\$ 625.00

Void After 120 Days

Pay to the Order of:

CONNECTICUT SITING COUNCIL ACCOUNTS RECEIVABLE TEN FRANKLIN SQUARE

NEW BRITAIN, CT 06051

EXHIBIT 2 Letter of Intent



March 7, 2022

Melanie A. Bachman Executive Director Connecticut Siting Council Ten Franklin Square New Britain, CT 06051

RE: Notice of Intent to Allow Shared Use of the Existing SBA Telecommunications Site

Location: 46 Meadow Rd., Clinton, CT

DISH Site No: BOBDL00151B SBA Site No: CT01879-S

Dear Ms. Bachman:

Please let the following serve as Evidence of Intent to allow DISH Wireless' shared use of the existing SBA telecommunications site at 46 Meadow Rd., Clinton, CT.

SBA Towers, LLC ("Owner") and DISH Wireless ("Tenant") are entering into a Site Lease Agreement. Tenant will be provided ground space within the existing site compound for its base station equipment and space at the height of 130' for antennas and associated equipment.

Thank you,


Rick Woods

Site Development Manager SBA COMMUNICATIONS CORPORATION 134 Flanders Road, Suite 125 Westboro, MA 01581

508.251.0720 x3800 + T 508.366.2610 + F 508.614.0389 + C rwoods@sbasite.com

EXHIBIT 3

Fedex Labels

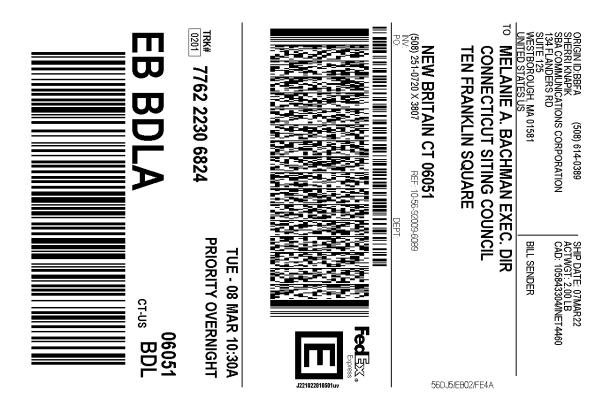

After printing this label:

- 1. Use the 'Print' button on this page to print your label to your laser or inkjet printer.
- 2. Fold the printed page along the horizontal line.
- 3. Place label in shipping pouch and affix it to your shipment so that the barcode portion of the label can be read and scanned.

Warning: Use only the printed original label for shipping. Using a photocopy of this label for shipping purposes is fraudulent and could result in additional billing charges, along with the cancellation of your FedEx account number.

Use of this system constitutes your agreement to the service conditions in the current FedEx Service Guide, available on fedex.com.FedEx will not be responsible for any claim in excess of \$100 per package, whether the result of loss, damage, delay, non-delivery,misdelivery,or misinformation, unless you declare a higher value, pay an additional charge, document your actual loss and file a timely claim.Limitations found in the current FedEx Service Guide apply. Your right to recover from FedEx for any loss, including intrinsic value of the package, loss of sales, income interest, profit, attorney's fees, costs, and other forms of damage whether direct, incidental,consequential, or special is limited to the greater of \$100 or the authorized declared value. Recovery cannot exceed actual documented loss.Maximum for items of extraordinary value is \$1,000, e.g. jewelry, precious metals, negotiable instruments and other items listed in our ServiceGuide. Written claims must be filed within strict time limits, see current FedEx Service Guide.

Detailed Tracking Page 1 of 2



FedEx® Tracking Track Another Shipment Help

776222306824
ADD NICKNAME



ON TIME

Scheduled delivery: Tuesday, March 8, 2022 before 10:30 am



WESTBOROUGH, MA
GET STATUS UPDATES

FROM
SBA COMMUNICATIONS CORPORATION
Sherri Knapik

134 Flanders Rd Suite 125 WESTBOROUGH, MA US 01581 508-614-0389

ACTUAL PICK UP

3/7/22 (?)

то Melanie A. Bachman Exec. Dir Connecticut Siting Council

> Ten Franklin Square NEW BRITAIN, CT US 06051 508-251-0720

MANAGE DELIVERY ✓


STANDARD TRANSIT

3/8/22 before 10:30 am ?

Travel History Shipment Facts **Travel History** Local Scan Time Monday, March 7, 2022 12:55 PM WESTBOROUGH, MA Picked up Tendered at FedEx Office 9:24 AM Shipment information sent to FedEx **Shipment Facts** TRACKING NUMBER SERVICE WEIGHT 776222306824 FedEx Priority Overnight 2 lbs / 0.91 kgs TOTAL PIECES TOTAL SHIPMENT WEIGHT **TERMS** 2 lbs / 0.91 kgs Shipper SHIPPER REFERENCE PACKAGING SPECIAL HANDLING SECTION 10-56-92009-6089 FedEx Pak Deliver Weekday

SHIPMENT-FACTS.COD-DETAIL

\$0.00

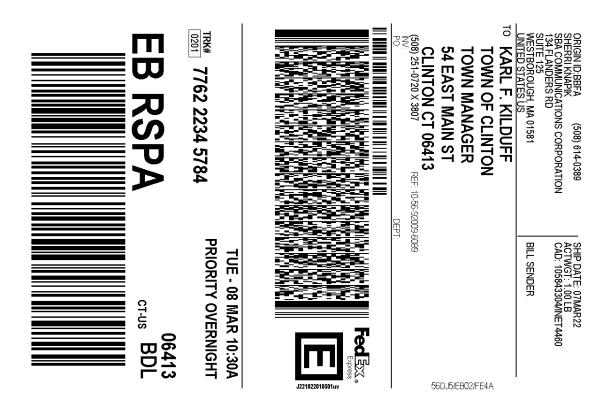

After printing this label:

- 1. Use the 'Print' button on this page to print your label to your laser or inkjet printer.
- 2. Fold the printed page along the horizontal line.
- 3. Place label in shipping pouch and affix it to your shipment so that the barcode portion of the label can be read and scanned.

Warning: Use only the printed original label for shipping. Using a photocopy of this label for shipping purposes is fraudulent and could result in additional billing charges, along with the cancellation of your FedEx account number.

Use of this system constitutes your agreement to the service conditions in the current FedEx Service Guide, available on fedex.com.FedEx will not be responsible for any claim in excess of \$100 per package, whether the result of loss, damage, delay, non-delivery,misdelivery,or misinformation, unless you declare a higher value, pay an additional charge, document your actual loss and file a timely claim.Limitations found in the current FedEx Service Guide apply. Your right to recover from FedEx for any loss, including intrinsic value of the package, loss of sales, income interest, profit, attorney's fees, costs, and other forms of damage whether direct, incidental,consequential, or special is limited to the greater of \$100 or the authorized declared value. Recovery cannot exceed actual documented loss.Maximum for items of extraordinary value is \$1,000, e.g. jewelry, precious metals, negotiable instruments and other items listed in our ServiceGuide. Written claims must be filed within strict time limits, see current FedEx Service Guide.

Detailed Tracking Page 1 of 2



FedEx® Tracking


Track Another Shipment Help

776222345784

ADD NICKNAME

ON TIME

Scheduled delivery: Tuesday, March 8, 2022 before 10:30 am

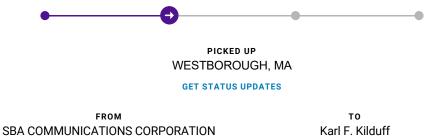

Sherri Knapik

134 Flanders Rd

Suite 125

WESTBOROUGH, MA US 01581


508-614-0389

Karl F. Kilduff
Town of Clinton
Town Manager
54 East Main St
CLINTON, CT US 06413

508-251-0720

MANAGE DELIVERY

	Travel History	Shipment Facts
Travel History		
TIME ZONE Local Scan Time	~	
Monday, March 7, 2022		
12:55 PM	WESTBOROUGH, MA	Picked up Tendered at FedEx Office
9:27 AM		Shipment information sent to FedEx
Shipment Facts		
TRACKING NUMBER	SERVICE	WEIGHT
776222345784	FedEx Priority Overnigh	ht 0.5 lbs / 0.23 kgs
TOTAL PIECES	TOTAL SHIPMENT \	WEIGHT TERMS
1	0.5 lbs / 0.23 kgs	Shipper
SHIPPER REFERENCE	PACKAGING	SPECIAL HANDLING SECTION
10-56-92009-6089	FedEx Envelope	Deliver Weekday
ACTUAL PICK UP	SHIPMENT-FACTS.	.COD-DETAIL STANDARD TRANSIT
3/7/22 ⑦	\$0.00	3/8/22 before 10:30 am ?

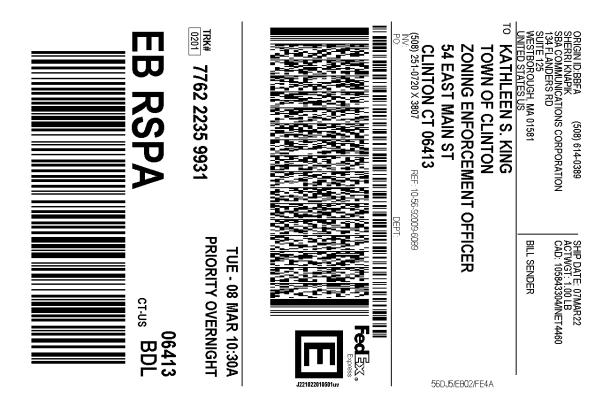

After printing this label:

- 1. Use the 'Print' button on this page to print your label to your laser or inkjet printer.
- 2. Fold the printed page along the horizontal line.
- 3. Place label in shipping pouch and affix it to your shipment so that the barcode portion of the label can be read and scanned.

Warning: Use only the printed original label for shipping. Using a photocopy of this label for shipping purposes is fraudulent and could result in additional billing charges, along with the cancellation of your FedEx account number.

Use of this system constitutes your agreement to the service conditions in the current FedEx Service Guide, available on fedex.com.FedEx will not be responsible for any claim in excess of \$100 per package, whether the result of loss, damage, delay, non-delivery,misdelivery,or misinformation, unless you declare a higher value, pay an additional charge, document your actual loss and file a timely claim.Limitations found in the current FedEx Service Guide apply. Your right to recover from FedEx for any loss, including intrinsic value of the package, loss of sales, income interest, profit, attorney's fees, costs, and other forms of damage whether direct, incidental,consequential, or special is limited to the greater of \$100 or the authorized declared value. Recovery cannot exceed actual documented loss.Maximum for items of extraordinary value is \$1,000, e.g. jewelry, precious metals, negotiable instruments and other items listed in our ServiceGuide. Written claims must be filed within strict time limits, see current FedEx Service Guide.

Detailed Tracking Page 1 of 2



FedEx® Tracking Track Another Shipment Help

776222359931

ADD NICKNAME



ON TIME

Scheduled delivery: Tuesday, March 8, 2022 before 10:30 am



GET STATUS UPDATES

FROM
SBA COMMUNICATIONS CORPORATION
Sherri Knapik

134 Flanders Rd Suite 125 WESTBOROUGH, MA US 01581 508-614-0389

ACTUAL PICK UP

3/7/22 ②

то Kathleen S. King Town of Clinton

Zoning Enforcement Officer 54 East Main St CLINTON, CT US 06413 508-251-0720

MANAGE DELIVERY

STANDARD TRANSIT

3/8/22 before 10:30 am ?

Travel History Shipment Facts **Travel History** Local Scan Time Monday, March 7, 2022 12:55 PM WESTBOROUGH, MA Picked up Tendered at FedEx Office 9:28 AM Shipment information sent to FedEx **Shipment Facts** TRACKING NUMBER SERVICE WEIGHT 776222359931 FedEx Priority Overnight 0.5 lbs / 0.23 kgs TOTAL SHIPMENT WEIGHT **TOTAL PIECES TERMS** 0.5 lbs / 0.23 kgs Shipper SHIPPER REFERENCE PACKAGING SPECIAL HANDLING SECTION 10-56-92009-6089 FedEx Envelope Deliver Weekday

SHIPMENT-FACTS.COD-DETAIL

\$0.00



After printing this label:

- 1. Use the 'Print' button on this page to print your label to your laser or inkjet printer.
- 2. Fold the printed page along the horizontal line.
- 3. Place label in shipping pouch and affix it to your shipment so that the barcode portion of the label can be read and scanned.

Warning: Use only the printed original label for shipping. Using a photocopy of this label for shipping purposes is fraudulent and could result in additional billing charges, along with the cancellation of your FedEx account number.

Use of this system constitutes your agreement to the service conditions in the current FedEx Service Guide, available on fedex.com.FedEx will not be responsible for any claim in excess of \$100 per package, whether the result of loss, damage, delay, non-delivery,misdelivery,or misinformation, unless you declare a higher value, pay an additional charge, document your actual loss and file a timely claim.Limitations found in the current FedEx Service Guide apply. Your right to recover from FedEx for any loss, including intrinsic value of the package, loss of sales, income interest, profit, attorney's fees, costs, and other forms of damage whether direct, incidental,consequential, or special is limited to the greater of \$100 or the authorized declared value. Recovery cannot exceed actual documented loss.Maximum for items of extraordinary value is \$1,000, e.g. jewelry, precious metals, negotiable instruments and other items listed in our ServiceGuide. Written claims must be filed within strict time limits, see current FedEx Service Guide.

Detailed Tracking Page 1 of 2



FedEx® Tracking


Track Another Shipment Help

776222392665

ADD NICKNAME

ON TIME

Scheduled delivery: Tuesday, March 8, 2022 before 10:30 am

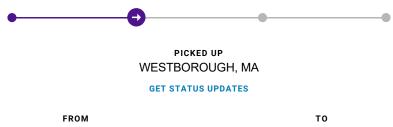

SBA COMMUNICATIONS CORPORATION
Sherri Knapik

134 Flanders Rd Suite 125 WESTBOROUGH, MA US 01581 508-614-0389

3/7/22 ②

Nichols Auto Parts Inc.

140 Route 32 FRANKLIN, CT US 06254 508-251-0720

MANAGE DELIVERY

3/8/22 before 10:30 am ?

Travel History Shipment Facts **Travel History** Local Scan Time Monday, March 7, 2022 12:55 PM WESTBOROUGH, MA Picked up Tendered at FedEx Office 9:30 AM Shipment information sent to FedEx **Shipment Facts** TRACKING NUMBER SERVICE WEIGHT 776222392665 FedEx Priority Overnight 0.5 lbs / 0.23 kgs TOTAL PIECES TOTAL SHIPMENT WEIGHT **TERMS** 0.5 lbs / 0.23 kgs Shipper SHIPPER REFERENCE PACKAGING SPECIAL HANDLING SECTION 10-56-92009-6089 FedEx Envelope Deliver Weekday ACTUAL PICK UP SHIPMENT-FACTS.COD-DETAIL STANDARD TRANSIT

\$0.00

EXHIBIT 4 Property Card

46 MEADOW RD

Location 46 MEADOW RD **Mblu** 85/69/1//

Acct# C0092100 Owner NICHOLS AUTO PARTS INC

Assessment \$886,100 **Appraisal** \$1,265,800

PID 6361 Building Count 1

Current Value

Appraisal						
Valuation Year	Improvements	Land	Total			
2020	\$756,800	\$509,000	\$1,265,800			
	Assessment					
Valuation Year	Improvements	Land	Total			
2020	\$529,800	\$356,300	\$886,100			

Owner of Record

Owner NICHOLS AUTO PARTS INC Sale Price \$0

Co-Owner Certificate

Address 46 MEADOW RD Book & Page 0452/0683

CLINTON, CT 06413 Sale Date 06/21/2011

Ownership History

Ownership History							
Owner	Sale Price	Certificate	Book & Page	Sale Date			
NICHOLS AUTO PARTS INC	\$0		0452/0683	06/21/2011			
CHARNEY MICHAEL R 1/2 & ROBERT 1/2	\$0		0442/1250	06/01/2010			
CHARNEY ANNE LOUISE 1/2 INT;	\$0		0312/1009	03/11/2001			
CHARNEY MICHAEL & ANNE LOUISE TIC	\$0		0239/0575	07/28/1995			

Building Information

Building 1: Section 1

Year Built: 1974
Living Area: 4,800
Replacement Cost: \$242,681
Building Percent Good: 58

Replacement Cost

Less Depreciation: \$140,800


Building Attributes				
Field	Description			
STYLE	Pre-Eng Gar			
MODEL	Ind/Comm			
Grade	Average			
Stories:	1			
Occupancy	1.00			
Exterior Wall 1	Pre-finsh Metl			
Exterior Wall 2				
Roof Structure	Gable/Hip			
Roof Cover	Metal/Tin			
Interior Wall 1	Minim/Masonry			
Interior Wall 2				
Interior Floor 1	Concr-Finished			
Interior Floor 2				
Heating Fuel	Oil			
Heating Type	Hot Air-no Duc			
AC Type	None			
Struct Class				
Bldg Use	IND BLDG			
Total Rooms				
Total Bedrms	00			
Total Baths	0			
1st Floor Use:	4022			
Heat/AC	NONE			
Frame Type	STEEL			
Baths/Plumbing	AVERAGE			
Ceiling/Wall	NONE			
Rooms/Prtns	AVERAGE			
Wall Height	14.00			
% Comn Wall	0.00			

Building Photo



(http://images.vgsi.com/photos/ClintonCTPhotos///0021/P1000469_21153..

Building Layout

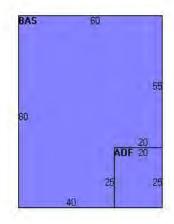

(http://images.vgsi.com/photos/ClintonCTPhotos//Sketches/6361_6361.jpg

	Building Sub-Areas (sq ft)			
Code	Description	Gross Area	Living Area	
BAS	First Floor	4,300	4,300	
AOF	Office, (Average)	500	500	
		4,800	4,800	

Extra Features

Extra Features	<u>Legend</u>
No Data for Extra Features	

Land

Land Use

4022

Use Code

Description

IND BLDG

Zone Neighborhood 1500

I-2

No

Alt Land Appr

Category

Land Line Valuation

Size (Acres)

12.8 0

Frontage 0

Depth **Assessed Value**

\$356,300

Appraised Value \$509,000

Outbuildings

	Outbuildings <u>Le</u>						
Code	Description	Sub Code	Sub Description	Size	Value	Bldg #	
MSC51	TOWER			195.00 UNIT	\$109,700	1	
MSC1				3.00 UNIT	\$506,300	1	

Valuation History

Appraisal						
Valuation Year	Improvements	Land	Total			
2020	\$756,800	\$509,000	\$1,265,800			
2019	\$61,400	\$245,800	\$307,200			
2018	\$61,400	\$245,800	\$307,200			

Assessment						
Valuation Year	Improvements	Land	Total			
2020	\$529,800	\$356,300	\$886,100			
2019	\$42,900	\$172,100	\$215,000			
2018	\$42,900	\$172,100	\$215,000			

(c) 2021 Vision Government Solutions, Inc. All rights reserved.

EXHIBIT 5 Property Map

Google Maps

46 Meadow Rd



Map data ©2021 100 ft ∟



46 Meadow Rd

Clinton, CT 06413 Building











Directions

Save

Nearby

Send to your phone

Share

Photos



At this location

Nichols Auto Parts, Inc.

3.8 ★★★★★ (16) Junkyard · 46 Meadow Rd Open until 5:00 PM



Google Maps 46 Meadow Rd



Imagery ©2021 Maxar Technologies, New York GIS, U.S. Geological Survey, USDA Farm Service Agency, Map data ©2021 100 ft ∟



46 Meadow Rd

Building











Directions Save

Nearby

Send to your phone

Share



46 Meadow Rd, Clinton, CT 06413

Photos



At this place

Nichols Auto Parts, Inc.

3.8 ★★★★★ (16) Junkyard Open until 5:00 PM



EXHIBIT 6 Zoning Approval

Clinton 4/CT01879-5 Zoning

SITE ID #4275-034

SITE NAME: Clinton 4, CT

JOB COST #001879

ZONING/PERMITTING COMPLETION FORM

Zoning Classification for Site:I-1

Special Relief (setback, height variance, special use permit, wetlands permit etc.):

Special Permit

* Date of Zoning Decision: 11/08/99

Summary of zoning conditions (Include details of any conditions relative to time restrictions, expiration dates, renewal obligations, monetary obligations, performance obligation, inspection fees).

See attached.

Submitted by: Esther McNany

Title: Territory Manager

Territory Manager Approval:

* Attach a copy of the Zoning decision and forward to the Regional Compliance Manager as soon as possible, after the decision.



Town of Clinton
Planning and Zoning Commission
54 East Main Street
Clinton, Connecticut 06413

November 15, 1999

CERTIFIED MAIL

SBA, Inc 125 Shaw Street New London, CT 06320

Re:

SP 99-450; 46 Meadow Road, SBA, Inc.: Communications tower. Map 85, Block 69, Lot 1. Zone I-1.

CAM 99-450: 46 Meadow Road, SBA, Inc.: Communications tower. Map 85, Block 69, Lot 1. Zone I-1.

Dear Ms. McNany:

At its Regular Monthly Meeting held on November 8, 1999, the Clinton Planning and Zoning Commission approved CAM 99-450 and Site Plan Application 99-450 with the following conditions:

If the tower is abandoned, it is to be removed within one year by the owner, otherwise the town will remove
it at the expense of the property owner;

Should the existing fence fall into disrepair on the southwest corner of the property, the applicant shall replace the fence.

On Tuesday, November 16, 1999, the Legal Notice of Decision will appear in the Clinton Recorder at which time a 15-day appeal period will begin. Please be advised that the improvements cannot commence on this property until the 15-day appeal period has ended. Your 15-day appeal period will end at midnight on December 1, 1999.

In addition, pursuant to Section 10.10 of the Clinton Zoning Regulations, this approval is conditioned upon the commencement of the proposed improvements within one year from November 8, 1999 and completion thereof within five years (or by November 8, 2004). Failure to complete all work within such a five-year period shall result in automatic expiration of the approval of such site plan.

If you have any questions, please call the Planning and Zoning Office at (860) 669-6133, 9:00 a.m. to 4:00 p.m., Monday through Friday.

Phone: (860) 669-6133

CLINTON PLANNING AND ZONING COMMISSION

Michael Mozzochi, Chairman

Kimberly Ann Neri, Vice Chairman

Nancy Taubman, Secretary

Cc:

Donald Gesick

Robert Grabarek

Nathan L. Jacobson & Associates, Inc

FAX: (860) 664-4469

EXHIBIT 7

EME Report



RADIO FREQUENCY EMISSIONS ANALYSIS REPORT EVALUATION OF HUMAN EXPOSURE POTENTIAL TO NON-IONIZING EMISSIONS

Dish Wireless Existing Facility

Site ID: BOBDL00151B

46 Meadow Road Clinton, Connecticut 06413

September 8, 2021

EBI Project Number: 6221004761

Site Compliance Summary				
Compliance Status:	COMPLIANT			
Site total MPE% of FCC general population allowable limit:	10.71%			



September 8, 2021

Dish Wireless

Emissions Analysis for Site: BOBDL00151B

EBI Consulting was directed to analyze the proposed Dish Wireless facility located at **46 Meadow Road** in **Clinton, Connecticut** for the purpose of determining whether the emissions from the Proposed Dish Wireless Antenna Installation located on this property are within specified federal limits.

All information used in this report was analyzed as a percentage of current Maximum Permissible Exposure (% MPE) as listed in the FCC OET Bulletin 65 Edition 97-01 and ANSI/IEEE Std C95.1. The FCC regulates Maximum Permissible Exposure in units of microwatts per square centimeter (μ W/cm²). The number of μ W/cm² calculated at each sample point is called the power density. The exposure limit for power density varies depending upon the frequencies being utilized. Wireless Carriers and Paging Services use different frequency bands each with different exposure limits; therefore, it is necessary to report results and limits in terms of percent MPE rather than power density.

All results were compared to the FCC (Federal Communications Commission) radio frequency exposure rules, 47 CFR 1.1307(b)(1) - (b)(3), to determine compliance with the Maximum Permissible Exposure (MPE) limits for General Population/Uncontrolled environments as defined below.

General population/uncontrolled exposure limits apply to situations in which the general population may be exposed or in which persons who are exposed as a consequence of their employment may not be made fully aware of the potential for exposure or cannot exercise control over their exposure. Therefore, members of the general population would always be considered under this category when exposure is not employment related, for example, in the case of a telecommunications tower that exposes persons in a nearby residential area.

Public exposure to radio frequencies is regulated and enforced in units of microwatts per square centimeter (μ W/cm²). The general population exposure limits for the 600 MHz and 700 MHz frequency bands are approximately 400 μ W/cm² and 467 μ W/cm², respectively. The general population exposure limit for the 1900 MHz (PCS), 2100 MHz (AWS) and 11 GHz frequency bands is 1000 μ W/cm². Because each carrier will be using different frequency bands, and each frequency band has different exposure limits, it is necessary to report percent of MPE rather than power density.

Occupational/controlled exposure limits apply to situations in which persons are exposed as a consequence of their employment and in which those persons who are exposed have been made fully aware of the potential for exposure and can exercise control over their exposure.



Occupational/controlled exposure limits also apply where exposure is of a transient nature as a result of incidental passage through a location where exposure levels may be above general population/uncontrolled limits (see below), as long as the exposed person has been made fully aware of the potential for exposure and can exercise control over his or her exposure by leaving the area or by some other appropriate means.

Additional details can be found in FCC OET 65.

CALCULATIONS

Calculations were done for the proposed Dish Wireless Wireless antenna facility located at 46 Meadow Road in Clinton, Connecticut using the equipment information listed below. All calculations were performed per the specifications under FCC OET 65. Since Dish Wireless is proposing highly focused directional panel antennas, which project most of the emitted energy out toward the horizon, all calculations were performed assuming a lobe representing the maximum gain of the antenna per the antenna manufacturer's supplied specifications, minus 20 dB for directional panel antennas and 20 dB for highly focused parabolic microwave dishes, was focused at the base of the tower. For this report, the sample point is the top of a 6-foot person standing at the base of the tower.

For all calculations, all equipment was calculated using the following assumptions:

- 1) 4 n71 channels (600 MHz Band) were considered for each sector of the proposed installation. These Channels have a transmit power of 30 Watts per Channel.
- 2) 4 n70 channels (PCS Band 1900 MHz) were considered for each sector of the proposed installation. These Channels have a transmit power of 40 Watts per Channel.
- 3) 4 n66 channels (AWS Band 2190 MHz) were considered for each sector of the proposed installation. These Channels have a transmit power of 40 Watts per Channel.
- 4) All radios at the proposed installation were considered to be running at full power and were uncombined in their RF transmissions paths per carrier prescribed configuration. Per FCC OET Bulletin No. 65 Edition 97-01 recommendations to achieve the maximum anticipated value at each sample point, all power levels emitting from the proposed antenna installation are increased by a factor of 2.56 to account for possible in-phase reflections from the surrounding environment. This is rarely the case, and if so, is never continuous.
- 5) For the following calculations, the sample point was the top of a 6-foot person standing at the base of the tower. The maximum gain of the antenna per the antenna manufacturer's supplied specifications, minus 20 dB for directional panel antennas and 20 dB for highly focused parabolic microwave dishes, was used in this direction. This value is a very conservative



estimate as gain reductions for these particular antennas are typically much higher in this direction.

- 6) The antennas used in this modeling are the JMA MX08FRO665-21 for the 600 MHz / 1900 MHz / 2190 MHz channel(s) in Sector A, the JMA MX08FRO665-21 for the 600 MHz / 1900 MHz / 2190 MHz channel(s) in Sector B, the JMA MX08FRO665-21 for the 600 MHz / 1900 MHz / 2190 MHz channel(s) in Sector C. This is based on feedback from the carrier with regard to anticipated antenna selection. All Antenna gain values and associated transmit power levels are shown in the Site Inventory and Power Data table below. The maximum gain of the antenna per the antenna manufacturer's supplied specifications, minus 20 dB for directional panel antennas and 20 dB for highly focused parabolic microwave dishes, was used for all calculations. This value is a very conservative estimate as gain reductions for these particular antennas are typically much higher in this direction.
- 7) The antenna mounting height centerline of the proposed antennas is 130 feet above ground level (AGL).
- 8) Emissions values for additional carriers were taken from the Connecticut Siting Council active database. Values in this database are provided by the individual carriers themselves.
- 9) All calculations were done with respect to uncontrolled / general population threshold limits.



Dish Wireless Site Inventory and Power Data

Sector:	Α	Sector:	В	Sector:	С
Antenna #:	I	Antenna #:	I	Antenna #:	I
Make / Model:	JMA MX08FRO665- 21	Make / Model:	JMA MX08FRO665- 21	Make / Model:	JMA MX08FRO665- 21
Frequency Bands:	600 MHz / 1900 MHz / 2190 MHz	Frequency Bands:	600 MHz / 1900 MHz / 2190 MHz	Frequency Bands:	600 MHz / 1900 MHz / 2190 MHz
Gain:	17.45 dBd / 22.65 dBd / 22.65 dBd	Gain:	17.45 dBd / 22.65 dBd / 22.65 dBd	Gain:	17.45 dBd / 22.65 dBd / 22.65 dBd
Height (AGL):	130 feet	Height (AGL):	130 feet	Height (AGL):	130 feet
Channel Count:	12	Channel Count:	12	Channel Count:	12
Total TX Power (W):	440 Watts	Total TX Power (W):	440 Watts	Total TX Power (W):	440 Watts
ERP (W):	5,236.31	ERP (W):	5,236.31	ERP (W):	5,236.31
Antenna A1 MPE %:	1.54%	Antenna B1 MPE %:	1.54%	Antenna C1 MPE %:	1.54%

environmental | engineering | due diligence

Site Composite MPE %				
Carrier	MPE %			
Dish Wireless (Max at Sector A):	1.54%			
Sprint	1.71%			
T-Mobile	0.01%			
Verizon	2.13%			
AT&T	5.32%			
Site Total MPE % :	10.71%			

Dish Wireless MPE % Per Sector				
Dish Wireless Sector A Total: 1.54%				
Dish Wireless Sector B Total:	1.54%			
Dish Wireless Sector C Total:	1.54%			
Site Total MPE % :	10.71%			

Dish Wireless Maximum MPE Power Values (Sector A)							
Dish Wireless Frequency Band / Technology (Sector A)	# Channels	Watts ERP (Per Channel)	Height (feet)	Total Power Density (μW/cm²)	Frequency (MHz)	Allowable MPE (μW/cm²)	Calculated % MPE
Dish Wireless 600 MHz n71	4	223.68	130.0	2.09	600 MHz n71	400	0.52%
Dish Wireless 1900 MHz n70	4	542.70	130.0	5.08	1900 MHz n70	1000	0.51%
Dish Wireless 2190 MHz n66	4	542.70	130.0	5.08	2190 MHz n66	1000	0.51%
		'	,	!		Total:	1.54%

[•] NOTE: Totals may vary by approximately 0.01% due to summation of remainders in calculations.



Summary

All calculations performed for this analysis yielded results that were **within** the allowable limits for general population exposure to RF Emissions.

The anticipated maximum composite contributions from the Dish Wireless facility as well as the site composite emissions value with regards to compliance with FCC's allowable limits for general population exposure to RF Emissions are shown here:

Dish Wireless Sector	Power Density Value (%)
Sector A:	1.54%
Sector B:	1.54%
Sector C:	1.54%
Dish Wireless	L F 40/
Maximum MPE %	1.54%
(Sector A):	
Site Total:	10.71%
Site Compliance Status:	COMPLIANT

The anticipated composite MPE value for this site assuming all carriers present is 10.71% of the allowable FCC established general population limit sampled at the ground level. This is based upon values listed in the Connecticut Siting Council database for existing carrier emissions.

FCC guidelines state that if a site is found to be out of compliance (over allowable thresholds), that carriers over a 5% contribution to the composite value will require measures to bring the site into compliance. For this facility, the composite values calculated were well within the allowable 100% threshold standard per the federal government.

EXHIBIT 8 Structural Analysis



Phone (972) 483-0607, Fax (972) 975-9615 1320 Greenway Drive, Suite 600, Irving, Texas 75038

Post-Mod Structural Analysis Report

Existing 195 ft Sabre Self Supporting Tower

Customer Name: SBA Communications Corp

Customer Site Number: CT01879-S Customer Site Name: Clinton 4 CT

Carrier Name: Dish Wireless (App#: 153661, v2)

Carrier Site ID / Name: BOBDL00151B / SBA - CT01879S

Site Location: 46 Meadow Road

Clinton, Connecticut Middlesex County

Latitude: 41.275205

Longitude: -72.497711

Analysis Result:

Max Structural Usage: 99.3% [Pass]
Max Foundation Usage: 77% [Pass]

Report Prepared By: Ram Kodali



Introduction

The purpose of this report is to summarize the analysis results on the 195 ft Sabre Self Supporting Tower to support the proposed antennas and transmission lines in addition to those currently installed. Any existing modification listed under Sources of Information was assumed completed and was included in this analysis.

The proposed modification by **TES** listed under Sources of Information was considered completed and was included in this analysis.

Sources of Information

Tower Drawings	Sabre, Job # 00-10101, dated 11/19/99			
Foundation Drawing	Sabre, Dwg # 9014022, dated 11/23/99			
Geotechnical Report	JGI, Project # 99500G, dated 12/13/99;			
	Original design soil parameters from Sabre Job # 00-10101, dated 11/23/99			
Mount Analysis	Mount Analysis N/A			
Existing Modification FDH, Project # 1465YH1400, dated 6/3/14;				
	FDH, Project # 15BZTJ1400, dated 9/24/15;			
	TES, Job # 32039, dated 1/10/2018;			
	TES, Job # 71440, dated 3/29/2019			
Proposed Modification	TES Job # 110857			

Analysis Criteria

The rigorous analysis was performed in accordance with the requirements and stipulations of the TIA-222-G-2. In accordance with this standard, the structure was analyzed using **TESTowers**, a proprietary analysis software. The program considers the structure as an elastic 3-D model with second-order effects and temperature effects incorporated in the analysis. The analysis was performed using multiple wind directions.

Wind Speed Used in the Analysis: Ultimate Design Wind Speed Vult = 135 mph (3-Sec. Gust)/

Nominal Design Wind Speed $V_{asd} = 105 \text{ mph (3-Sec. Gust)}$

Basic Wind Speed with Ice: 50 mph (3-Sec. Gust) with 3/4" radial ice concurrent

Operational Wind Speed: 60 mph + 0" Radial ice

Standard/Codes: TIA-222-G-2 / 2015 IBC / 2018 Connecticut State Building

Code

Exposure Category: D
Structure Class: II
Topographic Category: 1
Crest Height: 0 ft

This structural analysis is based upon the tower being classified as a Structure Class II; however, if a different classification is required subsequent to the date hereof, the tower classification will be changed to meet such requirement and a new structural analysis will be run.

Existing Antennas, Mounts and Transmission Lines

The table below summarizes the antennas, mounts and transmission lines that were considered in the analysis as existing on the tower.

Items	Elevation (ft)	Qty.	Antenna Descriptions	Mount Type & Qty.	Transmission Lines	Owner	
1	194.0	3	AIR 21 B2A B4P - Panel		/42) 4 F /0"		
2	194.0	3	AIR 21 B4A B2P - Panel	(3) Sector Frame	(12) 1 5/8" (1) 1 5/8" Fiber	T-Mobile	
3	192.5	3	KRY 112 144/1		(1) 1 5/6 FIDEI		
4	184.0	1	PD1151	Direct	(1) 7/8"	Town of Clinton	
5		3	RFS APXVTM14-C-120 - Panel				
6		3	RFS APXVSPP18-C-A20 - Panel				
7		3	ALU TD-RRH8x20-25		(4) 1 1 /4"	Cariat	
8	182.0	3	ALU 1900 MHz RRH	(3) Sector Frame	(4) 1 1/4" Hybrid	Sprint	
9		3	ALU 800 MHz RRH		пурпи	Nextel	
10		4	RFS ACU-A20-N RET				
11		3	ALU ALU 800 MHz Filter				
12		6	SBNHH-1D65B - Panel				
13		4	LPA-80063-4CF - Panel				
14		2	LPA-80063/6CF - Panel				
15	162.0	6	FD9R6004/2C-3L	(2) Conton France	(10) 1 5/8" (2) 1 5/8" Fiber	Verizon	
16	162.0	3	RRH2X60-AWS	(3) Sector Frame			
17		3	RRH2X60-PCS				
18		3	RRH2X60-700				
19		2	DB-T1-6Z-8AB-0Z				
20		3	Kathrein - 800 10964 - Panel		4		
21		6	Andrew - SBNHH-1D65A - Panel		(12) 1 5/8"		
22		3	Kathrein - 7770 - Panel		(1) 1/2" Fiber		
23		6	Powerwave TT19-08BP111-001 TMA	(3) Sector Frame w/	& (2) 2 (4) DC :		
24	150.5	12	Powerwave 7020.00 RET	(3) Stabilizer Arm	(2) 3/4" DC in (1) 3" Flex	AT&T	
25		3	Ericsson 4449 B5 B12	(3) SFS-V Kickers	Conduit		
26		3 Ericsson RRUS 32			(1) 1/2" Fiber		
27	3 Ericsson RRUS 8843 B2 B66A			(4) 3/4" DC			
28		3	Raycap DC6-48-60-18-8F		(4) 3) 4 50		
29	141.5	3	SD312HL	(3) Side Arm	(4) 7/8"	Town of	
34	102.0	1	Radiowave RDH4518A - Dish	Pipe	(2) CAT5e	Clinton	
35	75.0	1	GPS	Direct	(1) 1/2	Verizon	

Proposed Carrier's Final Configuration of Antennas, Mounts and Transmission Lines

Information pertaining to the proposed carrier's final configuration of antennas and transmission lines was provided by SBA Communications Corp. The proposed antennas and lines are listed below.

Items	Elevation (ft)	Qty.	Antenna Descriptions	Mount Type & Qty.	Transmission Lines	Owner
30		3	JMA Wireless MX08FRO665-21 - Panel			
31	130.0	3	Fujitsu TA08025-B604	Commscope	(1) 1.6" Hybrid	Dish
32	130.0	3	Fujitsu TA08025-B605	(3) MTC3975083	(1) 1.6 Hybrid	Wireless
33		1	Raycap RDIDC-9181-OF-48			

See the attached coax layout for the line placement considered in the analysis.

Analysis Results

The results of the structural analysis, performed for the wind and ice loading and antenna equipment as defined above, are summarized as the following:

Tower Component	Legs	Diagonals	Horizontals
Max. Usage:	99.3%	86.9%	14.2%
Pass/Fail	Pass	Pass	Pass

Foundations

	Compression (Kips)	Uplift (Kips)	Shear (Kips)
Analysis Reactions	534.3	472.3	57.5

The foundation has been investigated using the supplied documents and soils report and was found to be adequate. Therefore, no modification to the foundation will be required.

Operational Condition (Rigidity)

Operational characteristics of the tower are found to be within the limits prescribed by TIA-222 for the installed antennas. The maximum twist/sway at the elevation of the proposed equipment is 0.1850 degrees under the operational wind speed as specified in the Analysis Criteria.

Conclusions

Based on the analysis results, the structure and its foundation will be adequate to safely support the existing and proposed equipment and meet the minimum requirements per the TIA-222-G-2 Standard after the following proposed modification is successfully completed.

Proposed modification design drawing by TES Job # 110857

Pre-Mod Installation Determination

We have also checked this tower to determine if the proposed Dish Wireless equipment loading can be installed prior to the completion of the required modifications. We ran a reduced wind loading case as required by TIA-322 considering a construction period of no more than 6 months.

The tower and foundations passed, so the Carrier can proceed and install their proposed loading prior to the mods completion. Please be aware that this approval is being provided and is based on the method outlined in TIA-322. This approval is not a blanket approval and there is still a risk that the tower will experience a wind event that cannot be predicted by TIA-322 or our Engineers. In the event of an unforeseen wind event, Tower Engineering Solutions will not be liable nor responsible for damage to the tower or the Carriers equipment. Additionally, the tower cannot go beyond the 6-month construction period without the modifications being completed. If the modifications cannot be completed within 6 months from the completed installation of the Carrier's proposed equipment, TES must be notified immediately for further review.

Standard Conditions

- 1. This analysis was performed based on the information supplied to (TES) Tower Engineering Solutions, LLC. Verification of the information provided was not included in the Scope of Work for TES. The accuracy of the analysis is dependent on the accuracy of the information provided.
- 2. The structural analysis was performance based upon the evidence available at the time of this report. All information provided by the client is considered to be accurate.
- 3. The analyses will be performed based on the codes as specified by the client or based on the best knowledge of the engineering staff of **TES**. In the absence of information to the contrary, all work will be performed in accordance with the latest relevant revision of ANSI/TIA-222. If wind speed and/or ice loads are different from the minimum values recommended by the EIA/TIA-222 standard or other codes, **TES** should be notified in writing and the applicable minimum values provided by the client.
- 4. The configuration of the existing mounts, antennas, coax and other appurtenances were supplied by the customer for the current structural analysis. TES has not visited the tower site to verify the adequacy of the information provided. If there is any discrepancy found in the report regarding the existing conditions, TES should be notified immediately to evaluate the effect of the discrepancy on the analysis results.
- 5. The client will assume responsibility for rework associated with the differences in initially provided information, including tower and foundation information, existing and/or proposed equipment and transmission lines.
- 6. If a feasibility analysis was performed, final acceptance of changed conditions shall be based upon a rigorous structural analysis.

Structure: CT01879-S-SBA

Site Name: Clinton 4 CT

Type:

Self Support Base Shape: Triangle Code: EIA/TIA-222-G 105.00

Basic WS:

50.00 **Base Width:** 23.00 Basic Ice WS: Height: 195.00 (ft) **Operational WS: Top Width:** 5.00 0.00 (ft) Base Elev:

60.00 Page: 1

8/5/2021



		Ç	Section Properties	
			codon i roperdes	
Sect	Leg Mem	nbers	Diagonal Members	Horizontal Members
1-2	PX 8" DIA PIPE		SAE 4X4X0.375	
3-5	MOD 8"PST+5x5	5x3/8L	SAE 4X4X0.375	
6-7	MOD 6"PX+L4x4	x3/8	SAE 4X4X0.375	
8	MOD 6"PST+4x4	1x3/8L	SAE 3X3X0.375	
9-10	PX 5" DIA PIPE		SAE 2.5X2.5X0.375	
11-12	PX 4" DIA PIPE		SAE 2.5X2.5X0.25	
13	PX 3" DIA PIPE		SAE 2.5X2.5X0.375	
14	PST 3" DIA PIPE		SAE 1.75X1.75X0.1875	SAE 1.75X1.75X0.1875
15	PST 2" DIA PIPE		SAE 1.75X1.75X0.1875	SAE 1.75X1.75X0.1875
		Disc	crete Appurtenance	3
Attac	h Force		отого дерен топанов	
Elev (Qty	Description	
194.			AIR 21 B2A B4P	
194.			AIR 21 B4A B2P	
194.			Sector Frame	
192.		3	KRY 112 144/1	
184.		1		
182.			Sector Frame	
182.			APXVTM14-C-120	
182.			APXVSPP18-C-A20	
182.			TD-RRH8x20-25	
182.			1900 MHz RRH	
182.			800 MHz RRH	
182.			ACU-A20-N	
182.			ALU 800 MHz Filter	
162.			Sector Frame	
162.			SBNHH-1D65B	
162.			LPA-80063-4CF	
162.			LPA-80063/6CF	
162.			FD9R6004/2C-3L	
162.			RRH2X60-AWS	
162.			RRH2X60-PCS	
162.			RRH2X60-700	
162.		-	DB-T1-6Z-8AB-0Z	
150.		1	(3) Stabilizer Kit + SFS-V Ki	†
150.			7770	
150.			SBNHH-1D65A	
150.			TT19-08BP111-001	
150.			Powerwave 7020.00 RET	
150.			Raycap DC6-48-60-18-8F C	:OVP
150.			800 10964	. ∪ v i
150.			Ericsson 4449 B5 B12 RRU	
150.			Ericsson RRUS 32 RRU	CA DDII
150.			Ericsson RRUS 8843 B2 B6	6A RRU
150.			Sector Frame	
141.			Side Arm	
141.			SD312HL	
130.			MX08FRO665-21	
130.			TA08025-B604	
130.			TA08025-B605	
130.		1	RDIDC-9181-OF-48	
130.	00 130.00	1	(3) MTC3975083	

Structure: CT01879-S-SBA

 Site Name:
 Clinton 4 CT
 Code:
 EIA/TIA-222-G
 8/5/2021

Type:Self SupportBase Shape:TriangleBasic WS:105.00Height:195.00 (ft)Base Width:23.00Basic Ice WS:50.00

Base Elev: 0.00 (ft) **Top Width:** 5.00 **Operational WS:** 60.00 Page: 2



102.00	102.00	1	Radiowave RDH4518A
102.00	102.00	1	Pipe Mount
75.00	75.00	1	GPS

		Line	ear Appurtenances
Elev	Elev		
From (ft)	To (ft)	Qty	Description
0.00	195.00	1	Climbing Ladder
0.00	195.00	1	Safety Cable
0.00	194.00	12	1 5/8" Coax
0.00	194.00	1	1 5/8" Fiber
0.00	194.00	1	W/G Ladder
0.00	184.00	1	7/8" Coax
0.00	182.00	4	1 1/4" Hybrid
0.00	182.00	1	W/G Ladder
0.00	162.00	10	1 5/8" Coax
0.00	162.00	2	1 5/8" Fiber
0.00	162.00	1	W/G Ladder
0.00	150.50	1	(1)1/2 & (2)3/4" in 3" Conduit
0.00	150.50	2	1 5/8" Coax
0.00	150.50	6	1 5/8" Coax
0.00	150.50	4	1 5/8" Coax
0.00	150.50	1	1/2" Fiber
0.00	150.50	4	3/4" DC
0.00	150.50	1	W/G Ladder
0.00	141.50	4	7/8" Coax
0.00	130.00	1	1.6" Hybrid
0.00	102.00	2	CAT5e
0.00	75.00	1	1/2" Coax

Base Reactions

Overturning

 Max Uplift:
 -472.29 (kips
 Moment:
 10183.40 (ft-kips)

 Max Down:
 534.34 (kips
 Total Down:
 69.27 (kips)

 Max Shear:
 57.51 (kips
 Total Shear:
 95.69 (kips)

Leg

Structure: CT01879-S-SBA

Site Name: Clinton 4 CT Self Support Type:

Height: 195.00 (ft) **Base Elev:** 0.00 (ft)

Base Shape: Triangle **Base Width:** 23.00 Top Width: 5.00

Code: EIA/TIA-222-G Basic WS: **Basic Ice WS:**

Operational WS:


105.00

50.00

60.00 Page: 3

8/5/2021



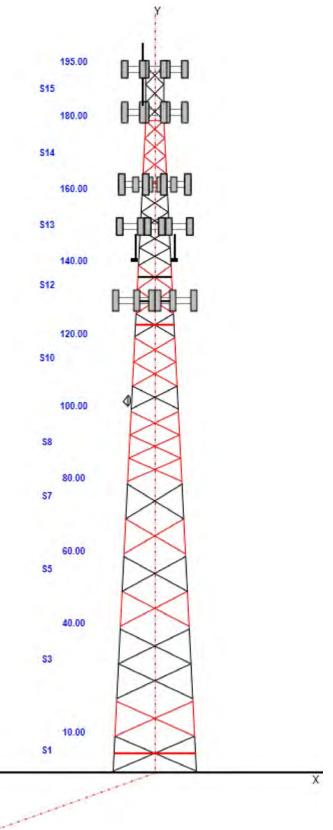


Structure: CT01879-S-SBA - Coax Line Placement

Type: Self Support 8/5/2021

Site Name: Clinton 4 CT 195.00 (ft) Height:



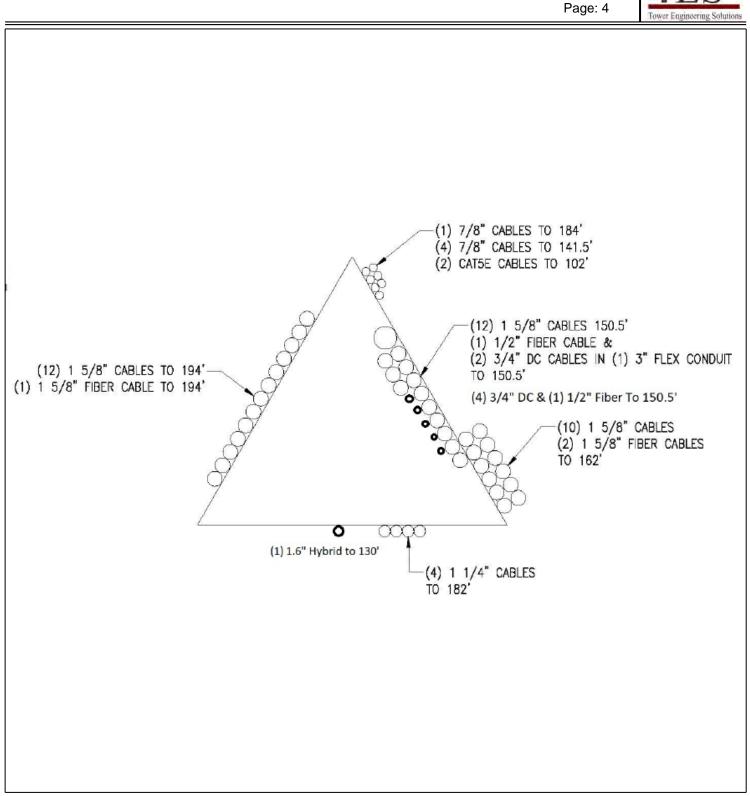

Loading Summary

Structure: CT01879-S-SBA **Code:** EIA/TIA-222-G 8/5/2021

Site Name:Clinton 4 CTExposure:DHeight:195.00 (ft)Crest Height:0.00

Base Elev: 0.000 (ft) Site Class: D - Stiff Soil

Gh: 0.85 Topography: 1 Struct Class: II Page: 5



Discrete Appurtenances Properties

			N	lo Ice	lce)						
Attach Elev			Weight	CaAa	Weight	CaAa	Len	Width	Depth		Orientation	Vert Ecc
(ft)	Description	Qty	(lb)	(sf)	(lb)	(sf)	(in)	(in)	(in)	Ka	Factor	(ft)
194.00	AIR 21 B2A B4P	3	91.50	6.090	264.95	7.214	56.000	12.100	7.900	0.90	0.86	0.000
194.00	AIR 21 B4A B2P	3	90.40	6.090	263.85	7.214	56.000	12.100	7.900	0.90	0.86	0.000
194.00	Sector Frame	3	500.00	17.500	1213.84	31.741	0.000	0.000	0.000	0.75	0.67	0.000
192.50	KRY 112 144/1	3	11.00	0.410	22.02	0.896	6.900	6.100	2.700	0.80	0.67	0.000
184.00	PD1151	1	20.00	4.820	243.60	11.145	206.400	2.800	2.800	1.00	1.00	8.600
182.00	Sector Frame	3	500.00	17.500	1206.88	31.602	0.000	0.000	0.000	0.75	0.67	0.000
182.00	APXVTM14-C-120	3	56.00	6.340	218.85	7.468	56.300	12.600	6.300	0.80	0.79	0.000
182.00	APXVSPP18-C-A20	3	57.00	8.020	259.69	9.332	72.000	11.800	7.000	0.80	0.83	0.000
182.00	TD-RRH8x20-25	3	70.00	4.050	182.15	4.874	26.100	18.600	6.700	0.80	0.67	0.000
182.00	1900 MHz RRH	3	44.00	3.800	154.54	5.207	23.000	13.000	17.000	0.80	0.67	0.000
182.00	800 MHz RRH	3	53.00	2.490	127.89	3.648	19.700	13.000	10.800	0.80	0.67	0.000
182.00	ACU-A20-N	4	1.00	0.140	5.35	0.441	4.000	2.000	3.500	0.80	0.67	0.000
182.00	ALU 800 MHz Filter	3	8.80	0.780	26.67	1.435	10.000	8.000	3.000	0.80	0.67	0.000
162.00	Sector Frame	3	500.00	17.500	1206.88	31.602	0.000	0.000	0.000	0.75	0.67	0.000
162.00	SBNHH-1D65B	6	40.60	8.080	245.24	9.389	72.000	11.900	7.100	0.80	0.81	0.000
162.00	LPA-80063-4CF	4	20.00	6.150	228.53	7.197	47.400	15.200	13.100	0.80	0.92	0.000
162.00	LPA-80063/6CF	2	27.00	9.600	319.21	10.971	70.900	15.000	13.100	0.80	0.94	0.000
162.00	FD9R6004/2C-3L	6	3.10	0.360	11.23	0.809	5.800	6.500	1.500	0.80	0.67	0.000
162.00	RRH2X60-AWS	3	55.00	3.500	136.02	4.299	37.000	11.000	6.000	0.80	0.67	0.000
162.00	RRH2X60-PCS	3	55.00	2.200	140.85	2.845	22.000	12.000	9.400	0.80	0.67	0.000
162.00	RRH2X60-700	3	55.00	3.500	136.02	4.299	37.000	11.000	6.000	0.80	0.67	0.000
162.00	DB-T1-6Z-8AB-0Z	2	18.90	4.800	164.77	5.685	24.000	24.000	10.000	0.80	0.71	0.000
150.50	(3) Stabilizer Kit + SFS-V Kit	1	180.00	8.100	406.18	16.582	0.000	0.000	0.000	1.00	1.00	0.000
150.50	7770	3	35.00	5.500	170.17	6.565	55.000	11.000	5.000	0.80	0.73	0.000
150.50	SBNHH-1D65A	6	33.50	5.880	191.86	6.960	55.000	11.900	7.100	0.80	0.83	0.000
150.50	TT19-08BP111-001	6	16.00	0.640	36.24	1.233	9.900	6.700	5.400	0.80	0.67	0.000
150.50	Powerwave 7020.00 RET	12	2.20	0.400	12.43	0.884	4.900	8.300	2.400	0.80	0.67	0.000
150.50	Raycap DC6-48-60-18-8F COVP	3	32.80	0.920	96.57	1.358	24.000	11.000	18.500	0.80	0.57	0.000
150.50	800 10964	3	83.80	10.000	309.47	11.299	59.000	20.000	6.390	0.80	0.71	0.000
150.50	Ericsson 4449 B5 B12 RRU	3	73.00	1.970	127.88	2.517	14.960	13.190	10.430	0.80	0.67	0.000
150.50	Ericsson RRUS 32 RRU	3	77.00	1.650	125.49	2.230	20.900	9.500	3.300	0.80	0.67	0.000
150.50	Ericsson RRUS 8843 B2 B66A RRU	3	72.00	1.640	119.30	2.156	14.900	13.200	10.900	0.80	0.67	0.000
150.50	Sector Frame	3	450.00	14.000	801.84	21.037	0.000	0.000	0.000	0.75	0.75	0.000
141.50	Side Arm	3	120.00	4.500	223.49	9.685	0.000	0.000	0.000	0.75	0.75	0.000
141.50	SD312HL	3	10.30	3.450	107.58	6.230	83.100	3.500	18.900	1.00	1.00	3.462
130.00	MX08FRO665-21	3	64.50	12.490	349.73	13.926	72.000	20.000	8.000	0.80	0.74	0.000
130.00	TA08025-B604	3	63.90	1.960	113.55	2.510	15.800	15.000	7.900	0.80	0.67	0.000
130.00	TA08025-B605	3	75.00	1.960	126.29	2.510	15.800	15.000	9.100	0.80	0.67	0.000
130.00	RDIDC-9181-OF-48	1	21.90	2.010	74.12	2.567	16.600	14.600	8.500	1.00	1.00	0.000
130.00	(3) MTC3975083	1	1242.0	29.450	2432.30	65.738	0.000	0.000	0.000	0.75	1.00	0.000
102.00	Radiowave RDH4518A	1	110.00	8.920	276.38	10.612	0.000	0.000	0.000	1.00	1.00	0.000
102.00	Pipe Mount	1	100.00	2.000	180.71	3.345	0.000	0.000	0.000	1.00	1.00	0.000
75.00	GPS	1	10.00	1.000	37.36	1.664	12.000	9.000	6.000	1.00	1.00	0.000

Totals: 136 12,357.30 33,308.02 Number of Appurtenances: 43

Loading Summary

Structure: CT01879-S-SBA **Code:** EIA/TIA-222-G 8/5/2021

Site Name:Clinton 4 CTExposure:DHeight:195.00 (ft)Crest Height:0.00

Base Elev: 0.000 (ft) Site Class: D - Stiff Soil

Gh: 0.85 Topography: 1 Struct Class: II Page: 6



Linear Appurtenances Properties

Elev. From (ft)	Elev. To (ft)	Description	Qty	Width (in)	Weight (lb/ft)	Pct In Block	Spread On Faces	Bundling Arrangement	Cluster Dia (in)	Out of Zone		Orientation Factor	Ka Override
0.00	195.00	Climbing Ladder	1	1.00	6.90	100.00	2	Individual NR		N	1.00	1.00	
0.00	195.00	Safety Cable	1	0.38	0.27	100.00	2	Individual NR		Ν	1.00	1.00	
0.00	194.00	1 5/8" Coax	12	1.98	1.04	100.00	3	Individual IR		Ν	1.00	1.00	
0.00	194.00	1 5/8" Fiber	1	1.63	1.10	100.00	3	Individual NR		Ν	1.00	1.00	
0.00	194.00	W/G Ladder	1	1.00	6.00	100.00	3	Individual NR		Ν	1.00	1.00	
0.00	184.00	7/8" Coax	1	1.11	0.52	100.00	2	Individual NR		Ν	1.00	1.00	
0.00	182.00	1 1/4" Hybrid	4	1.55	0.66	100.00	1	Individual IR		Ν	1.00	1.00	
0.00	182.00	W/G Ladder	1	2.00	6.00	100.00	1	Individual NR		Ν	1.00	1.00	
0.00	162.00	1 5/8" Coax	10	1.98	1.04	50.00	2	Block		Ν	0.40	1.00	
0.00	162.00	1 5/8" Fiber	2	1.63	1.10	50.00	2	Block		Ν	0.40	1.00	
0.00	162.00	W/G Ladder	1	1.00	6.00	100.00	2	Individual NR		Ν	1.00	1.00	
0.00	150.50	(1)1/2 & (2)3/4" in 3" Conduit	1	3.00	1.78	100.00	2	Individual NR		Ν	1.00	1.00	
0.00	150.50	1 5/8" Coax	2	1.98	1.04	100.00	2	Individual IR		Ν	1.00	1.00	0
0.00	150.50	1 5/8" Coax	6	1.98	1.04	50.00	2	Block		Ν	0.40	1.00	
0.00	150.50	1 5/8" Coax	4	1.98	1.04	100.00	2	Individual IR		Ν	1.00	1.00	
0.00	150.50	1/2" Fiber	1	0.50	0.16	100.00	2	Individual NR		Ν	1.00	1.00	0
0.00	150.50	3/4" DC	4	0.75	0.40	50.00	2	Block		Ν	1.00	1.00	0
0.00	150.50	W/G Ladder	1	1.00	6.00	100.00	2	Individual NR		Ν	1.00	1.00	
0.00	141.50	7/8" Coax	4	1.11	0.52	50.00	2	Block		Ν	0.40	1.00	
0.00	130.00	1.6" Hybrid	1	1.60	1.00	100.00	1	Individual NR		Ν	1.00	1.00	
0.00	102.00	CAT5e	2	0.19	0.02	50.00	2	Block		N	0.50	1.00	
0.00	75.00	1/2" Coax	1	0.65	0.16	100.00	2	Individual NR		Ν	1.00	1.00	

Structure: CT01879-S-SBA Code: EIA/TIA-222-G

Site Name:Clinton 4 CTExposure:DHeight:195.00 (ft)Crest Height:0.00

Base Elev: 0.000 (ft) Site Class: D - Stiff Soil

Gh: 0.85 Topography: 1 Struct Class: II



Page: 7

8/5/2021

Load Case: 1.2D + 1.6W Normal Wind 1.2D + 1.6W 105 mph Wind at Normal To Face

Wind Load Factor: 1.60 Wind Importance Factor: 1.00

Dead Load Factor: 1.20 Ice Dead Load Factor: 0.00

Ice Importance Factor: 1.00

		Tota	Total	Ice								Ice					
	Wind	Flat	Round	Round					Ice	Eff	Linear	Linear	Total		Struct	Linear	Total
Se		qz Area		Area	Sol				Thick	Area	Area	Area	Weight		Force	Force	Force
Se	q (ft)	(psf) (sqft	(sqft)	(sqft)	Ratio	Cf	Df	Dr	(in)	(sqft)	(sqft)	(sqft)	(lb)	Ice (lb)	(lb)	(lb)	(lb)
1	5.0	24.71 22.37	9 14.40	0.00	0.16	2.74	1.00	1.00	0.00	28.47	68.65	0.00	4,902.3	0.0	2622.33	1672.95	4,295.28
2	15.0	24.72 15.23	7 14.40	0.00	0.13	2.83	1.00	1.00	0.00	21.15	68.65	0.00	4,152.5	0.0	2014.20	1673.32	3,687.52
3	30.0	27.88 28.2	3 41.18	0.00	0.17	2.72	1.00	1.00	0.00	45.77	137.31	0.00	7,924.0	0.0	4716.14	3775.39	8,491.54
4	45.0	29.92 13.20	8 20.59	0.00	0.17	2.69	1.00	1.00	0.00	22.08	68.65	0.00	3,866.9	0.0	2415.06	2025.61	4,440.67
5	55.0	30.98 12.64	2 20.59	0.00	0.18	2.67	1.00	1.00	0.00	21.58	68.65	0.00	3,807.0	0.0	2424.68	2097.56	4,522.24
6	65.0	31.90 12.18	8 16.14	0.00	0.16	2.72	1.00	1.00	0.00	19.06	68.65	0.00	3,652.0	0.0	2250.18	2159.39	4,409.57
7	75.0	32.70 11.6	16.14	0.00	0.17	2.70	1.00	1.00	0.00	18.57	68.38	0.00	3,592.8	0.0	2227.64	2205.13	4,432.77
8	90.0	33.75 21.89	6 32.28	0.00	0.18	2.65	1.00	1.00	0.00	35.97	136.22	0.00	6,308.8	0.0	4382.41	4534.45	8,916.86
9	103.3	34.57 5.69	4 6.19	0.00	0.14	2.82	1.00	1.00	0.00	8.41	45.36	0.00	1,714.1	0.0	1116.97	1545.89	2,662.86
10	113.3	35.13 10.8	2 12.38	0.00	0.14	2.80	1.00	1.00	0.00	16.25	90.58	0.00	3,367.7	0.0	2171.24	3136.76	5,308.01
1	123.3	35.65 7.2	4 5.01	0.00	0.17	2.71	1.00	1.00	0.00	9.71	45.31	0.00	1,496.0	0.0	1277.42	1630.88	2,908.30
12	133.3	36.14 13.49	8 10.02	0.00	0.18	2.68	1.00	1.00	0.00	18.51	89.27	0.00	2,914.1	0.0	2437.15	3257.53	5,694.68
13	150.0	36.89 15.17	3 11.69	0.00	0.16	2.73	1.00	1.00	0.00	21.51	108.52	0.00	3,857.4	0.0	2943.26	4118.87	7,062.13
14	170.0	37.70 9.38	2 11.69	0.00	0.17	2.71	1.00	1.00	0.00	15.71	64.15	0.00	1,894.7	0.0	2181.11	2485.62	4,666.73
1	187.5	38.35 6.70	0 5.94	0.00	0.16	2.73	1.00	1.00	0.00	10.08	34.24	0.00	988.1	0.0	1433.57	1305.93	2,739.50
													54,438.3	0.	0		74,238.63

Load Case: 1.2D + 1.6W 60° Wind 1.2D + 1.6W 105 mph Wind at 60° From Face

Wind Load Factor: 1.60

Dead Load Factor: 1.20

Wind Importance Factor: 1.00

Ice Dead Load Factor: 0.00 Ice Importance Factor: 1.00

Sect	Wind Height	Tota Flat qz Area	Round	Ice Round Area	Sol				lce Thick	Eff Area	Linear Area	Ice Linear Area	Total Weight	Weight	Struct Force	Linear Force	Total Force
Seq	(ft)	(psf) (sqf) (sqft)	(sqft)	Ratio	Cf	Df	Dr	(in)	(sqft)	(sqft)	(sqft)	(lb)	Ice (Ib)	(lb)	(lb)	(lb)
1	5.0	24.71 22.3	79 14.40	0.00	0.16	2.74	0.80	1.00	0.00	23.99	68.65	0.00	4,902.3	0.0	2210.07	1672.95	3,883.02
2	15.0	24.72 15.2	37 14.40	0.00	0.13	2.83	0.80	1.00	0.00	18.10	68.65	0.00	4,152.5	0.0	1723.94	1673.32	3,397.26
3	30.0	27.88 28.2	13 41.18	0.00	0.17	2.72	0.80	1.00	0.00	40.13	137.31	0.00	7,924.0	0.0	4134.79	3775.39	7,910.18
4	45.0	29.92 13.2	08 20.59	0.00	0.17	2.69	0.80	1.00	0.00	19.44	68.65	0.00	3,866.9	0.0	2126.10	2025.61	4,151.71
5	55.0	30.98 12.6	42 20.59	0.00	0.18	2.67	0.80	1.00	0.00	19.05	68.65	0.00	3,807.0	0.0	2140.62	2097.56	4,238.18
6	65.0	31.90 12.1	38 16.14	0.00	0.16	2.72	0.80	1.00	0.00	16.62	68.65	0.00	3,652.0	0.0	1962.38	2159.39	4,121.77
7	75.0	32.70 11.6	39 16.14	0.00	0.17	2.70	0.80	1.00	0.00	16.24	68.38	0.00	3,592.8	0.0	1948.36	2205.13	4,153.49
8	90.0	33.75 21.8	96 32.28	0.00	0.18	2.65	0.80	1.00	0.00	31.59	136.22	0.00	6,308.8	0.0	3848.91	4534.45	8,383.36
9	103.3	34.57 5.6	94 6.19	0.00	0.14	2.82	0.80	1.00	0.00	7.27	45.36	0.00	1,714.1	0.0	965.73	1545.89	2,511.61
10	113.3	35.13 10.8	12 12.38	0.00	0.14	2.80	0.80	1.00	0.00	14.09	90.58	0.00	3,367.7	0.0	1882.36	3136.76	5,019.13
11	123.3	35.65 7.2	14 5.01	0.00	0.17	2.71	0.80	1.00	0.00	8.27	45.31	0.00	1,496.0	0.0	1087.59	1630.88	2,718.47
12	133.3	36.14 13.4	98 10.02	0.00	0.18	2.68	0.80	1.00	0.00	15.81	89.27	0.00	2,914.1	0.0	2081.63	3257.53	5,339.15
13	150.0	36.89 15.1	73 11.69	0.00	0.16	2.73	0.80	1.00	0.00	18.47	108.52	0.00	3,857.4	0.0	2527.96	4118.87	6,646.83
14	170.0	37.70 9.3	32 11.69	0.00	0.17	2.71	0.80	1.00	0.00	13.83	64.15	0.00	1,894.7	0.0	1920.54	2485.62	4,406.16
15	187.5	38.35 6.7	00 5.94	0.00	0.16	2.73	0.80	1.00	0.00	8.74	34.24	0.00	988.1	0.0	1242.95	1305.93	2,548.88
													54,438.3	0.	0		69,429.21

Structure: CT01879-S-SBA Code: EIA/TIA-222-G

Site Name: Clinton 4 CT **Exposure:** D Height: 195.00 (ft) Crest Height: 0.00

Base Elev: 0.000 (ft) Site Class: D - Stiff Soil

Gh: Struct Class: || 0.85 Topography: 1



Page: 8

8/5/2021

Load Case: 1.2D + 1.6W 90° Wind

Wind Load Factor: 1.60

Dead Load Factor: 1.20

Ice Dead Load Factor: 0.00 1.2D + 1.6W 105 mph Wind at 90° From Face

Wind Importance Factor: 1.00

Ice Importance Factor: 1.00

		Tot	tal	Total	Ice								Ice					
	Wind	Fla	at	Round	Round					Ice	Eff	Linear	Linear	Total		Struct	Linear	Total
Sect		qz Are	ea	Area	Area	Sol				Thick	Area	Area	Area	Weight	Weight	Force	Force	Force
Seq	(ft)	(psf) (sq	lft)	(sqft)	(sqft)	Ratio	Cf	Df	Dr	(in)	(sqft)	(sqft)	(sqft)	(lb)	Ice (lb)	(lb)	(lb)	(lb)
1	5.0	24.71 22.3	379	14.40	0.00	0.16	2.74	0.85	1.00	0.00	25.11	68.65	0.00	4,902.3	0.0	2313.14	1672.95	3,986.08
2	15.0	24.72 15.2	237	14.40	0.00	0.13	2.83	0.85	1.00	0.00	18.86	68.65	0.00	4,152.5	0.0	1796.50	1673.32	3,469.83
3	30.0	27.88 28.2	213	41.18	0.00	0.17	2.72	0.85	1.00	0.00	41.54	137.31	0.00	7,924.0	0.0	4280.13	3775.39	8,055.52
4	45.0	29.92 13.2	208	20.59	0.00	0.17	2.69	0.85	1.00	0.00	20.10	68.65	0.00	3,866.9	0.0	2198.34	2025.61	4,223.95
5	55.0	30.98 12.0	642	20.59	0.00	0.18	2.67	0.85	1.00	0.00	19.69	68.65	0.00	3,807.0	0.0	2211.64	2097.56	4,309.19
6	65.0	31.90 12.	188	16.14	0.00	0.16	2.72	0.85	1.00	0.00	17.23	68.65	0.00	3,652.0	0.0	2034.33	2159.39	4,193.72
7	75.0	32.70 11.	.639	16.14	0.00	0.17	2.70	0.85	1.00	0.00	16.82	68.38	0.00	3,592.8	0.0	2018.18	2205.13	4,223.31
8	90.0	33.75 21.8	896	32.28	0.00	0.18	2.65	0.85	1.00	0.00	32.69	136.22	0.00	6,308.8	0.0	3982.29	4534.45	8,516.73
9	103.3	34.57 5.0	694	6.19	0.00	0.14	2.82	0.85	1.00	0.00	7.56	45.36	0.00	1,714.1	0.0	1003.54	1545.89	2,549.42
10	113.3	35.13 10.8	812	12.38	0.00	0.14	2.80	0.85	1.00	0.00	14.63	90.58	0.00	3,367.7	0.0	1954.58	3136.76	5,091.35
11	123.3	35.65 7.5	214	5.01	0.00	0.17	2.71	0.85	1.00	0.00	8.63	45.31	0.00	1,496.0	0.0	1135.05	1630.88	2,765.93
12	133.3	36.14 13.4	498	10.02	0.00	0.18	2.68	0.85	1.00	0.00	16.48	89.27	0.00	2,914.1	0.0	2170.51	3257.53	5,428.03
13	150.0	36.89 15.	173	11.69	0.00	0.16	2.73	0.85	1.00	0.00	19.23	108.52	0.00	3,857.4	0.0	2631.79	4118.87	6,750.66
14	170.0	37.70 9.3	382	11.69	0.00	0.17	2.71	0.85	1.00	0.00	14.30	64.15	0.00	1,894.7	0.0	1985.68	2485.62	4,471.30
15	187.5	38.35 6.	700	5.94	0.00	0.16	2.73	0.85	1.00	0.00	9.07	34.24	0.00	988.1	0.0	1290.60	1305.93	2,596.53
														54,438.3	0.0	0		70,631.56

Load Case: 0.9D + 1.6W Normal Wind 0.9D + 1.6W 105 mph Wind at Normal To Face

Wind Load Factor: 1.60 **Dead Load Factor:** 0.90

Ice Dead Load Factor: 0.00

Wind Importance Factor: 1.00

Ice Importance Factor: 1.00

Sect Seq	Wind Height (ft)	qz (psf)	Total Flat Area (sqft)	Total Round Area (sqft)	Ice Round Area (sqft)	Sol Ratio	Cf	Df	Dr	Ice Thick (in)	Eff Area (sqft)	Linear Area (sqft)	Ice Linear Area (sqft)	Total Weight (lb)	Weight Ice (lb)	Struct Force (lb)	Linear Force (lb)	Total Force (lb)
1	5.0	24.71	22.379	14.40	0.00	0.16	2.74	1.00	1.00	0.00	28.47	68.65	0.00	3,676.7	0.0	2622.33	1672.95	4,295.28
2	15.0	24.72	15.237	14.40	0.00	0.13	2.83	1.00	1.00	0.00	21.15	68.65	0.00	3,114.4	0.0	2014.20	1673.32	3,687.52
3	30.0	27.88	28.213	41.18	0.00	0.17	2.72	1.00	1.00	0.00	45.77	137.31	0.00	5,943.0	0.0	4716.14	3775.39	8,491.54
4	45.0	29.92	13.208	20.59	0.00	0.17	2.69	1.00	1.00	0.00	22.08	68.65	0.00	2,900.2	0.0	2415.06	2025.61	4,440.67
5	55.0	30.98	12.642	20.59	0.00	0.18	2.67	1.00	1.00	0.00	21.58	68.65	0.00	2,855.2	0.0	2424.68	2097.56	4,522.24
6	65.0	31.90	12.188	16.14	0.00	0.16	2.72	1.00	1.00	0.00	19.06	68.65	0.00	2,739.0	0.0	2250.18	2159.39	4,409.57
7	75.0	32.70	11.639	16.14	0.00	0.17	2.70	1.00	1.00	0.00	18.57	68.38	0.00	2,694.6	0.0	2227.64	2205.13	4,432.77
8	90.0	33.75	21.896	32.28	0.00	0.18	2.65	1.00	1.00	0.00	35.97	136.22	0.00	4,731.6	0.0	4382.41	4534.45	8,916.86
9	103.3	34.57	5.694	6.19	0.00	0.14	2.82	1.00	1.00	0.00	8.41	45.36	0.00	1,285.6	0.0	1116.97	1545.89	2,662.86
10	113.3	35.13	10.812	12.38	0.00	0.14	2.80	1.00	1.00	0.00	16.25	90.58	0.00	2,525.8	0.0	2171.24	3136.76	5,308.01
11	123.3	35.65	7.214	5.01	0.00	0.17	2.71	1.00	1.00	0.00	9.71	45.31	0.00	1,122.0	0.0	1277.42	1630.88	2,908.30
12	133.3	36.14	13.498	10.02	0.00	0.18	2.68	1.00	1.00	0.00	18.51	89.27	0.00	2,185.5	0.0	2437.15	3257.53	5,694.68
13	150.0	36.89	15.173	11.69	0.00	0.16	2.73	1.00	1.00	0.00	21.51	108.52	0.00	2,893.0	0.0	2943.26	4118.87	7,062.13
14	170.0	37.70	9.382	11.69	0.00	0.17	2.71	1.00	1.00	0.00	15.71	64.15	0.00	1,421.0	0.0	2181.11	2485.62	4,666.73
15	187.5	38.35	6.700	5.94	0.00	0.16	2.73	1.00	1.00	0.00	10.08	34.24	0.00	741.1	0.0	1433.57	1305.93	2,739.50
													-	40,828.7	0.	0	•	74,238.63

Structure: CT01879-S-SBA Code: EIA/TIA-222-G 8/5/2021

Site Name: Clinton 4 CT **Exposure:** D Height: 195.00 (ft) Crest Height: 0.00

Base Elev: 0.000 (ft) Site Class: D - Stiff Soil

Gh: 0.85 Topography: 1 Struct Class: ||



Page: 9

Load Case: 0.9D + 1.6W 60° Wind 0.9D + 1.6W 105 mph Wind at 60° From Face

Wind Load Factor: 1.60 Wind Importance Factor: 1.00

Dead Load Factor: 0.90 Ice Dead Load Factor: 0.00

Ice Importance Factor: 1.00

		Tota	l Total	Ice								Ice					
	Wind	Flat	Round	Round					Ice	Eff	Linear	Linear	Total		Struct	Linear	Total
Se		qz Are		Area	Sol				Thick	Area	Area	Area	Weight		Force	Force	Force
Se	q (ft)	(psf) (sqf) (sqft)	(sqft)	Ratio	Cf	Df	Dr	(in)	(sqft)	(sqft)	(sqft)	(lb)	Ice (lb)	(lb)	(lb)	(lb)
1	5.0	24.71 22.3	79 14.40	0.00	0.16	2.74	0.80	1.00	0.00	23.99	68.65	0.00	3,676.7	0.0	2210.07	1672.95	3,883.02
2	15.0	24.72 15.2	37 14.40	0.00	0.13	2.83	0.80	1.00	0.00	18.10	68.65	0.00	3,114.4	0.0	1723.94	1673.32	3,397.26
3	30.0	27.88 28.2	13 41.18	0.00	0.17	2.72	0.80	1.00	0.00	40.13	137.31	0.00	5,943.0	0.0	4134.79	3775.39	7,910.18
4	45.0	29.92 13.2	08 20.59	0.00	0.17	2.69	0.80	1.00	0.00	19.44	68.65	0.00	2,900.2	0.0	2126.10	2025.61	4,151.71
5	55.0	30.98 12.6	42 20.59	0.00	0.18	2.67	0.80	1.00	0.00	19.05	68.65	0.00	2,855.2	0.0	2140.62	2097.56	4,238.18
6	65.0	31.90 12.1	38 16.14	0.00	0.16	2.72	0.80	1.00	0.00	16.62	68.65	0.00	2,739.0	0.0	1962.38	2159.39	4,121.77
7	75.0	32.70 11.6	39 16.14	0.00	0.17	2.70	0.80	1.00	0.00	16.24	68.38	0.00	2,694.6	0.0	1948.36	2205.13	4,153.49
8	90.0	33.75 21.8	96 32.28	0.00	0.18	2.65	0.80	1.00	0.00	31.59	136.22	0.00	4,731.6	0.0	3848.91	4534.45	8,383.36
9	103.3	34.57 5.6	94 6.19	0.00	0.14	2.82	0.80	1.00	0.00	7.27	45.36	0.00	1,285.6	0.0	965.73	1545.89	2,511.61
10	113.3	35.13 10.8	12 12.38	0.00	0.14	2.80	0.80	1.00	0.00	14.09	90.58	0.00	2,525.8	0.0	1882.36	3136.76	5,019.13
11	123.3	35.65 7.2	14 5.01	0.00	0.17	2.71	0.80	1.00	0.00	8.27	45.31	0.00	1,122.0	0.0	1087.59	1630.88	2,718.47
12	133.3	36.14 13.4	98 10.02	0.00	0.18	2.68	0.80	1.00	0.00	15.81	89.27	0.00	2,185.5	0.0	2081.63	3257.53	5,339.15
13	150.0	36.89 15.1	73 11.69	0.00	0.16	2.73	0.80	1.00	0.00	18.47	108.52	0.00	2,893.0	0.0	2527.96	4118.87	6,646.83
14	170.0	37.70 9.3	82 11.69	0.00	0.17	2.71	0.80	1.00	0.00	13.83	64.15	0.00	1,421.0	0.0	1920.54	2485.62	4,406.16
15	187.5	38.35 6.7	00 5.94	0.00	0.16	2.73	0.80	1.00	0.00	8.74	34.24	0.00	741.1	0.0	1242.95	1305.93	2,548.88
													40,828.7	0.	0		69,429.21

Load Case: 0.9D + 1.6W 90° Wind 0.9D + 1.6W 105 mph Wind at 90° From Face

Wind Load Factor: 1.60 Wind Importance Factor: 1.00 **Dead Load Factor:** 0.90

Ice Dead Load Factor: 0.00 Ice Importance Factor: 1.00

Sect Seq	Wind Height (ft)	Total Flat qz Area (psf) (sqft)	Total Round Area (sqft)	Ice Round Area (sqft)	Sol Ratio	Cf	Df	Dr	lce Thick (in)	Eff Area (sqft)	Linear Area (sqft)	Ice Linear Area (sqft)	Total Weight (lb)	Weight Ice (lb)	Struct Force (lb)	Linear Force (lb)	Total Force (lb)
1	5.0	24.71 22.37	9 14.40	0.00	0.16	2.74	0.85	1.00	0.00	25.11	68.65	0.00	3,676.7	0.0	2313.14	1672.95	3,986.08
2	15.0	24.72 15.23	7 14.40	0.00	0.13	2.83	0.85	1.00	0.00	18.86	68.65	0.00	3,114.4	0.0	1796.50	1673.32	3,469.83
3	30.0	27.88 28.21	3 41.18	0.00	0.17	2.72	0.85	1.00	0.00	41.54	137.31	0.00	5,943.0	0.0	4280.13	3775.39	8,055.52
4	45.0	29.92 13.20	3 20.59	0.00	0.17	2.69	0.85	1.00	0.00	20.10	68.65	0.00	2,900.2	0.0	2198.34	2025.61	4,223.95
5	55.0	30.98 12.64	2 20.59	0.00	0.18	2.67	0.85	1.00	0.00	19.69	68.65	0.00	2,855.2	0.0	2211.64	2097.56	4,309.19
6	65.0	31.90 12.18	3 16.14	0.00	0.16	2.72	0.85	1.00	0.00	17.23	68.65	0.00	2,739.0	0.0	2034.33	2159.39	4,193.72
7	75.0	32.70 11.63	9 16.14	0.00	0.17	2.70	0.85	1.00	0.00	16.82	68.38	0.00	2,694.6	0.0	2018.18	2205.13	4,223.31
8	90.0	33.75 21.89	32.28	0.00	0.18	2.65	0.85	1.00	0.00	32.69	136.22	0.00	4,731.6	0.0	3982.29	4534.45	8,516.73
9	103.3	34.57 5.69	4 6.19	0.00	0.14	2.82	0.85	1.00	0.00	7.56	45.36	0.00	1,285.6	0.0	1003.54	1545.89	2,549.42
10	113.3	35.13 10.81	2 12.38	0.00	0.14	2.80	0.85	1.00	0.00	14.63	90.58	0.00	2,525.8	0.0	1954.58	3136.76	5,091.35
11	123.3	35.65 7.21	4 5.01	0.00	0.17	2.71	0.85	1.00	0.00	8.63	45.31	0.00	1,122.0	0.0	1135.05	1630.88	2,765.93
12	133.3	36.14 13.49	3 10.02	0.00	0.18	2.68	0.85	1.00	0.00	16.48	89.27	0.00	2,185.5	0.0	2170.51	3257.53	5,428.03
13	150.0	36.89 15.17	3 11.69	0.00	0.16	2.73	0.85	1.00	0.00	19.23	108.52	0.00	2,893.0	0.0	2631.79	4118.87	6,750.66
14	170.0	37.70 9.38	2 11.69	0.00	0.17	2.71	0.85	1.00	0.00	14.30	64.15	0.00	1,421.0	0.0	1985.68	2485.62	4,471.30
15	187.5	38.35 6.70	5.94	0.00	0.16	2.73	0.85	1.00	0.00	9.07	34.24	0.00	741.1	0.0	1290.60	1305.93	2,596.53
													40,828.7	0.	0		70,631.56

Structure: CT01879-S-SBA Code: EIA/TIA-222-G

Site Name: Clinton 4 CT **Exposure:** D Height: 195.00 (ft) Crest Height: 0.00

Base Elev: 0.000 (ft) Site Class: D - Stiff Soil

Gh: 0.85 Topography: 1 Struct Class: ||



8/5/2021



1.2D + 1.0Di + 1.0Wi 50 mph Wind at Normal From Face Load Case: 1.2D + 1.0Di + 1.0Wi Normal Wind

Wind Load Factor: 1.00 Wind Importance Factor: 1.00

Dead Load Factor: 1.20 Ice Dead Load Factor: 1.00

Ice Importance Factor: 1.00

		Total	Total	Ice								lce					
	Wind	Flat	Round	Round					Ice	Eff	Linear	Linear	Total		Struct	Linear	Total
Sect	_	qz Area	Area	Area	Sol	04	D.	ъ.	Thick	Area	Area	Area	Weight	Weight	Force	Force	Force
Seq	(ft)	(psf) (sqft)	(sqft)	(sqft)	Ratio	Cf	Df	Dr	(in)	(sqft)	(sqft)	(sqft)	(lb)	Ice (Ib)	(lb)	(lb)	(lb)
1	5.0	5.60 22.379	28.67	14.27	0.22	2.54	1.00	1.00	1.24	38.95	107.25	22.77	9,241.7	4339.4	470.64	515.42	986.06
2	15.0	5.60 15.237	7 29.92	15.52	0.20	2.59	1.00	1.00	1.39	32.43	110.13	25.42	8,397.7	4245.3	400.49	539.21	939.70
3	30.0	6.32 28.213	3 73.08	31.90	0.24	2.47	1.00	1.00	1.49	70.76	230.86	44.57	17,334.	9410.3	940.68	1235.81	2,176.49
4	45.0	6.78 13.208	36.50	15.91	0.25	2.43	1.00	1.00	1.55	34.57	116.76	23.21	8,703.0	4836.2	485.23	671.06	1,156.29
5	55.0	7.03 12.642	2 36.38	15.79	0.26	2.41	1.00	1.00	1.58	34.02	117.44	23.68	8,696.6	4889.6	488.69	698.43	1,187.12
6	65.0	7.23 12.188	31.71	15.57	0.25	2.44	1.00	1.00	1.61	30.74	118.02	24.08	8,415.1	4763.1	460.69	726.41	1,187.10
7	75.0	7.41 11.639	31.49	15.35	0.26	2.41	1.00	1.00	1.63	30.14	118.25	23.07	8,353.3	4760.4	457.28	737.57	1,194.85
8	90.0	7.65 21.896	68.89	36.62	0.30	2.29	1.00	1.00	1.66	63.18	237.25	44.22	15,996.	9688.0	942.58	1497.12	2,439.70
9	103.3	7.84 5.694	17.86	11.66	0.26	2.40	1.00	1.00	1.68	16.20	78.07	14.95	4,617.2	2903.1	258.91	511.67	770.58
10	113.3	7.97 10.812	35.14	22.76	0.28	2.36	1.00	1.00	1.70	31.62	155.26	30.16	9,141.2	5773.5	504.74	1031.28	1,536.02
11	123.3	8.08 7.214	15.87	10.87	0.31	2.28	1.00	1.00	1.71	16.75	77.85	15.21	4,596.1	3100.1	262.54	520.79	783.33
12	133.3	8.20 13.498	31.20	21.18	0.32	2.23	1.00	1.00	1.72	32.44	154.71	27.79	8,981.8	6067.7	504.44	1029.20	1,533.64
13	150.0	8.36 15.173	3 45.23	33.54	0.35	2.17	1.00	1.00	1.75	43.07	185.53	35.20	11,129.	7272.4	663.59	1313.96	1,977.55
14	170.0	8.55 9.382	43.21	31.52	0.40	2.07	1.00	1.00	1.77	36.86	112.22	24.15	6,697.1	4802.5	553.20	884.22	1,437.42
15	187.5	8.70 6.700	28.97	23.03	0.43	2.00	1.00	1.00	1.78	25.56	57.39	13.98	3,834.3	2846.2	378.34	437.69	816.04
													34,136.0	79697.7	,		20,121.87

Load Case: 1.2D + 1.0Di + 1.0Wi 60° Wind 1.2D + 1.0Di + 1.0Wi 50 mph Wind at 60° From Face

Wind Load Factor: 1.00 Wind Importance Factor: 1.00 **Dead Load Factor:** 1.20

Ice Dead Load Factor: 1.00 Ice Importance Factor: 1.00

Sect Seq	Wind Height (ft)	Total Flat qz Area (psf) (sqft)	Total Round Area (sqft)	Ice Round Area (sqft)	Sol Ratio	Cf	Df	Dr	Ice Thick (in)	Eff Area (sqft)	Linear Area (sqft)	Ice Linear Area (sqft)	Total Weight (lb)	Weight Ice (lb)	Struct Force (lb)	Linear Force (lb)	Total Force (lb)
1	5.0	5.60 22.379	28.67	14.27	0.22	2.54	0.80	1.00	1.24	34.47	107.25	22.77	9,241.7	4339.4	416.55	515.42	931.97
2	15.0	5.60 15.237	29.92	15.52	0.20	2.59	0.80	1.00	1.39	29.39	110.13	25.42	8,397.7	4245.3	362.86	539.21	902.07
3	30.0	6.32 28.213	73.08	31.90	0.24	2.47	0.80	1.00	1.49	65.11	230.86	44.57	17,334.	9410.3	865.66	1235.81	2,101.47
4	45.0	6.78 13.208	36.50	15.91	0.25	2.43	0.80	1.00	1.55	31.93	116.76	23.21	8,703.0	4836.2	448.16	671.06	1,119.21
5	55.0	7.03 12.642	36.38	15.79	0.26	2.41	0.80	1.00	1.58	31.50	117.44	23.68	8,696.6	4889.6	452.37	698.43	1,150.80
6	65.0	7.23 12.188	31.71	15.57	0.25	2.44	0.80	1.00	1.61	28.30	118.02	24.08	8,415.1	4763.1	424.16	726.41	1,150.56
7	75.0	7.41 11.639	31.49	15.35	0.26	2.41	0.80	1.00	1.63	27.81	118.25	23.07	8,353.3	4760.4	421.96	737.57	1,159.53
8	90.0	7.65 21.896	68.89	36.62	0.30	2.29	0.80	1.00	1.66	58.80	237.25	44.22	15,996.	9688.0	877.25	1497.12	2,374.36
9	103.3	7.84 5.694	17.86	11.66	0.26	2.40	0.80	1.00	1.68	15.06	78.07	14.95	4,617.2	2903.1	240.71	511.67	752.38
10	113.3	7.97 10.812	35.14	22.76	0.28	2.36	0.80	1.00	1.70	29.46	155.26	30.16	9,141.2	5773.5	470.22	1031.28	1,501.50
11	123.3	8.08 7.214	15.87	10.87	0.31	2.28	0.80	1.00	1.71	15.31	77.85	15.21	4,596.1	3100.1	239.93	520.79	760.71
12	133.3	8.20 13.498	31.20	21.18	0.32	2.23	0.80	1.00	1.72	29.74	154.71	27.79	8,981.8	6067.7	462.46	1029.20	1,491.65
13	150.0	8.36 15.173	45.23	33.54	0.35	2.17	0.80	1.00	1.75	40.03	185.53	35.20	11,129.	7272.4	616.83	1313.96	1,930.79
14	170.0	8.55 9.382	43.21	31.52	0.40	2.07	0.80	1.00	1.77	34.98	112.22	24.15	6,697.1	4802.5	525.04	884.22	1,409.26
15	187.5	8.70 6.700	28.97	23.03	0.43	2.00	0.80	1.00	1.78	24.22	57.39	13.98	3,834.3	2846.2	358.51	437.69	796.20
												1	34,136.0	79697.7	7		19,532.49

Structure: CT01879-S-SBA Code: EIA/TIA-222-G

Site Name:Clinton 4 CTExposure:DHeight:195.00 (ft)Crest Height:0.00

Base Elev: 0.000 (ft) Site Class: D - Stiff Soil

Gh: 0.85 Topography: 1 Struct Class: II



Page: 11

8/5/2021

Load Case: 1.2D + 1.0Di + 1.0Wi 90° Wind 1.2D + 1.0Di + 1.0Wi 50 mph Wind at 90° From Face

Wind Load Factor: 1.00 Wind Importance Factor: 1.00

Dead Load Factor: 1.20 Ice Dead Load Factor: 1.00

Ice Importance Factor: 1.00

		Total	Total	Ice								Ice					
	Wind	Flat	Round	Round					Ice	Eff	Linear	Linear	Total		Struct	Linear	Total
Sect		qz Area	Area	Area	Sol	٥,	ъ.	ъ.	Thick	Area	Area	Area	Weight	Weight	Force	Force	Force
Seq	(ft)	(psf) (sqft)	(sqft)	(sqft)	Ratio	Cf	Df	Dr	(in)	(sqft)	(sqft)	(sqft)	(lb)	Ice (lb)	(lb)	(lb)	(lb)
1	5.0	5.60 22.379	28.67	14.27	0.22	2.54	0.85	1.00	1.24	35.59	107.25	22.77	9,241.7	4339.4	430.07	515.42	945.50
2	15.0	5.60 15.237	29.92	15.52	0.20	2.59	0.85	1.00	1.39	30.15	110.13	25.42	8,397.7	4245.3	372.27	539.21	911.48
3	30.0	6.32 28.213	73.08	31.90	0.24	2.47	0.85	1.00	1.49	66.52	230.86	44.57	17,334.	9410.3	884.42	1235.81	2,120.22
4	45.0	6.78 13.208	36.50	15.91	0.25	2.43	0.85	1.00	1.55	32.59	116.76	23.21	8,703.0	4836.2	457.42	671.06	1,128.48
5	55.0	7.03 12.642	36.38	15.79	0.26	2.41	0.85	1.00	1.58	32.13	117.44	23.68	8,696.6	4889.6	461.45	698.43	1,159.88
6	65.0	7.23 12.188	31.71	15.57	0.25	2.44	0.85	1.00	1.61	28.91	118.02	24.08	8,415.1	4763.1	433.29	726.41	1,159.70
7	75.0	7.41 11.639	31.49	15.35	0.26	2.41	0.85	1.00	1.63	28.39	118.25	23.07	8,353.3	4760.4	430.79	737.57	1,168.36
8	90.0	7.65 21.896	68.89	36.62	0.30	2.29	0.85	1.00	1.66	59.89	237.25	44.22	15,996.	9688.0	893.58	1497.12	2,390.70
9	103.3	7.84 5.694	17.86	11.66	0.26	2.40	0.85	1.00	1.68	15.35	78.07	14.95	4,617.2	2903.1	245.26	511.67	756.93
10	113.3	7.97 10.812	35.14	22.76	0.28	2.36	0.85	1.00	1.70	30.00	155.26	30.16	9,141.2	5773.5	478.85	1031.28	1,510.13
11	123.3	8.08 7.214	15.87	10.87	0.31	2.28	0.85	1.00	1.71	15.67	77.85	15.21	4,596.1	3100.1	245.58	520.79	766.37
12	133.3	8.20 13.498	31.20	21.18	0.32	2.23	0.85	1.00	1.72	30.41	154.71	27.79	8,981.8	6067.7	472.96	1029.20	1,502.15
13	150.0	8.36 15.173	45.23	33.54	0.35	2.17	0.85	1.00	1.75	40.79	185.53	35.20	11,129.	7272.4	628.52	1313.96	1,942.48
14	170.0	8.55 9.382	43.21	31.52	0.40	2.07	0.85	1.00	1.77	35.45	112.22	24.15	6,697.1	4802.5	532.08	884.22	1,416.30
15	187.5	8.70 6.700	28.97	23.03	0.43	2.00	0.85	1.00	1.78	24.55	57.39	13.98	3,834.3	2846.2	363.47	437.69	801.16
													34,136.0	79697.7	,		19,679.84

Load Case: 1.0D + 1.0W Normal Wind 1.0D + 1.0W 60 mph Wind at Normal To Face

Wind Load Factor: 1.00

Dead Load Factor: 1.00

Wind Importance Factor: 1.00

Ice Dead Load Factor: 0.00 Ice Importance Factor: 1.00

Sect Seq	Wind Height (ft)	Total Flat qz Area (psf) (sqft)	Total Round Area (sqft)	Ice Round Area (sqft)	Sol Ratio	Cf	Df	Dr	Ice Thick (in)	Eff Area (sqft)	Linear Area (sqft)	Ice Linear Area (sqft)	Total Weight (lb)	Weight Ice (lb)	Struct Force (lb)	Linear Force (lb)	Total Force (lb)
1	5.0	8.07 22.379	14.40	0.00	0.16	2.74	1.00	1.00	0.00	29.79	68.65	0.00	4,085.3	0.0	560.06	341.42	901.48
2	15.0	8.07 15.237	14.40	0.00	0.13	2.83	1.00	1.00	0.00	22.56	68.65	0.00	3,460.4	0.0	438.59	341.49	780.09
3	30.0	9.10 28.213	41.18	0.00	0.17	2.72	1.00	1.00	0.00	45.77	137.31	0.00	6,603.3	0.0	962.48	770.49	1,732.97
4	45.0	9.77 13.208	20.59	0.00	0.17	2.69	1.00	1.00	0.00	22.08	68.65	0.00	3,222.4	0.0	492.87	413.39	906.26
5	55.0	10.12 12.642	20.59	0.00	0.18	2.67	1.00	1.00	0.00	21.58	68.65	0.00	3,172.5	0.0	494.83	428.07	922.91
6	65.0	10.41 12.188	16.14	0.00	0.16	2.72	1.00	1.00	0.00	19.66	68.65	0.00	3,043.3	0.0	473.62	440.69	914.32
7	75.0	10.68 11.639	16.14	0.00	0.17	2.70	1.00	1.00	0.00	19.10	68.38	0.00	2,994.0	0.0	467.77	450.03	917.80
8	90.0	11.02 21.896	32.28	0.00	0.18	2.65	1.00	1.00	0.00	36.89	136.22	0.00	5,257.3	0.0	917.05	925.40	1,842.45
9	103.3	11.29 5.694	6.19	0.00	0.14	2.82	1.00	1.00	0.00	9.16	45.36	0.00	1,428.4	0.0	248.27	315.49	563.76
10	113.3	11.47 10.812	12.38	0.00	0.14	2.80	1.00	1.00	0.00	17.73	90.58	0.00	2,806.4	0.0	483.45	640.16	1,123.61
11	123.3	11.64 7.214	5.01	0.00	0.17	2.71	1.00	1.00	0.00	10.07	45.31	0.00	1,246.7	0.0	270.27	324.92	595.19
12	133.3	11.80 13.498	10.02	0.00	0.18	2.68	1.00	1.00	0.00	19.21	89.27	0.00	2,428.4	0.0	516.40	649.02	1,165.42
13	150.0	12.05 15.173	11.69	0.00	0.16	2.73	1.00	1.00	0.00	21.82	108.52	0.00	3,214.5	0.0	609.44	828.23	1,437.67
14	170.0	12.31 9.382	11.69	0.00	0.17	2.71	1.00	1.00	0.00	16.04	64.15	0.00	1,578.9	0.0	454.50	507.27	961.77
15	187.5	12.52 6.700	5.94	0.00	0.16	2.73	1.00	1.00	0.00	10.08	34.24	0.00	823.4	0.0	292.57	266.52	559.08
													45,365.2	0.0	<u> </u>		15,324.76

Structure: CT01879-S-SBA Code: EIA/TIA-222-G

Site Name:Clinton 4 CTExposure:DHeight:195.00 (ft)Crest Height:0.00

Base Elev: 0.000 (ft) Site Class: D - Stiff Soil

Gh: 0.85 Topography: 1 Struct Class: ||



8/5/2021



Load Case: 1.0D + 1.0W 60° Wind 1.0D + 1.0W 60 mph Wind at 60° From Face

Wind Load Factor: 1.00 Wind Importance Factor: 1.00

Dead Load Factor: 1.00 Ice Dead Load Factor: 0.00

Ice Importance Factor: 1.00

		Total	Total	Ice								Ice					
	Wind	Flat	Round	Round					Ice	Eff	Linear	Linear	Total		Struct	Linear	Total
Sect	Height	qz Area	Area	Area	Sol				Thick	Area	Area	Area	Weight	Weight	Force	Force	Force
Seq	(ft)	(psf) (sqft)	(sqft)	(sqft)	Ratio	Cf	Df	Dr	(in)	(sqft)	(sqft)	(sqft)	(lb)	Ice (Ib)	(lb)	(lb)	(lb)
1	5.0	8.07 22.379	14.40	0.00	0.16	2.74	0.80	1.00	0.00	25.32	68.65	0.00	4,085.3	0.0	475.92	341.42	817.34
2	15.0	8.07 15.237	14.40	0.00	0.13	2.83	0.80	1.00	0.00	19.52	68.65	0.00	3,460.4	0.0	379.36	341.49	720.85
3	30.0	9.10 28.213	41.18	0.00	0.17	2.72	0.80	1.00	0.00	40.13	137.31	0.00	6,603.3	0.0	843.83	770.49	1,614.32
4	45.0	9.77 13.208	20.59	0.00	0.17	2.69	0.80	1.00	0.00	19.44	68.65	0.00	3,222.4	0.0	433.90	413.39	847.29
5	55.0	10.12 12.642	20.59	0.00	0.18	2.67	0.80	1.00	0.00	19.05	68.65	0.00	3,172.5	0.0	436.86	428.07	864.93
6	65.0	10.41 12.188	16.14	0.00	0.16	2.72	0.80	1.00	0.00	17.22	68.65	0.00	3,043.3	0.0	414.89	440.69	855.58
7	75.0	10.68 11.639	16.14	0.00	0.17	2.70	0.80	1.00	0.00	16.78	68.38	0.00	2,994.0	0.0	410.78	450.03	860.80
8	90.0	11.02 21.896	32.28	0.00	0.18	2.65	0.80	1.00	0.00	32.51	136.22	0.00	5,257.3	0.0	808.17	925.40	1,733.57
9	103.3	11.29 5.694	6.19	0.00	0.14	2.82	0.80	1.00	0.00	8.02	45.36	0.00	1,428.4	0.0	217.41	315.49	532.89
10	113.3	11.47 10.812	12.38	0.00	0.14	2.80	0.80	1.00	0.00	15.57	90.58	0.00	2,806.4	0.0	424.50	640.16	1,064.65
11	123.3	11.64 7.214	5.01	0.00	0.17	2.71	0.80	1.00	0.00	8.62	45.31	0.00	1,246.7	0.0	231.53	324.92	556.45
12	133.3	11.80 13.498	10.02	0.00	0.18	2.68	0.80	1.00	0.00	16.51	89.27	0.00	2,428.4	0.0	443.84	649.02	1,092.87
13	150.0	12.05 15.173	11.69	0.00	0.16	2.73	0.80	1.00	0.00	18.79	108.52	0.00	3,214.5	0.0	524.69	828.23	1,352.92
14	170.0	12.31 9.382	11.69	0.00	0.17	2.71	0.80	1.00	0.00	14.16	64.15	0.00	1,578.9	0.0	401.32	507.27	908.59
15	187.5	12.52 6.700	5.94	0.00	0.16	2.73	0.80	1.00	0.00	8.74	34.24	0.00	823.4	0.0	253.66	266.52	520.18
													45,365.2	0.0)		14,343.24

Load Case: 1.0D + 1.0W 90° Wind 1.0D + 1.0W 60 mph Wind at 90° From Face

Wind Load Factor: 1.00

Dead Load Factor: 1.00

Wind Importance Factor: 1.00

Ice Dead Load Factor: 0.00 Ice Importance Factor: 1.00

		Total	Total	Ice								Ice					
	Wind	Flat	Round	Round					Ice	Eff			Total		Struct	Linear	Total
Sect		qz Area	Area	Area	Sol			_	Thick	Area	Area	Area	Weight	Weight	Force	Force	Force
Seq	(ft)	(psf) (sqft)	(sqft)	(sqft)	Ratio	Ct	Df	Dr	(in)	(sqft)	(sqft)	(sqft)	(lb)	Ice (lb)	(lb)	(lb)	(lb)
1	5.0	8.07 22.379	14.40	0.00	0.16	2.74	0.85	1.00	0.00	26.44	68.65	0.00	4,085.3	0.0	496.96	341.42	838.37
2	15.0	8.07 15.237	14.40	0.00	0.13	2.83	0.85	1.00	0.00	20.28	68.65	0.00	3,460.4	0.0	394.17	341.49	735.66
3	30.0	9.10 28.213	41.18	0.00	0.17	2.72	0.85	1.00	0.00	41.54	137.31	0.00	6,603.3	0.0	873.50	770.49	1,643.98
4	45.0	9.77 13.208	20.59	0.00	0.17	2.69	0.85	1.00	0.00	20.10	68.65	0.00	3,222.4	0.0	448.64	413.39	862.03
5	55.0	10.12 12.642	20.59	0.00	0.18	2.67	0.85	1.00	0.00	19.69	68.65	0.00	3,172.5	0.0	451.35	428.07	879.43
6	65.0	10.41 12.188	16.14	0.00	0.16	2.72	0.85	1.00	0.00	17.83	68.65	0.00	3,043.3	0.0	429.57	440.69	870.27
7	75.0	10.68 11.639	16.14	0.00	0.17	2.70	0.85	1.00	0.00	17.36	68.38	0.00	2,994.0	0.0	425.03	450.03	875.05
8	90.0	11.02 21.896	32.28	0.00	0.18	2.65	0.85	1.00	0.00	33.60	136.22	0.00	5,257.3	0.0	835.39	925.40	1,760.79
9	103.3	11.29 5.694	6.19	0.00	0.14	2.82	0.85	1.00	0.00	8.31	45.36	0.00	1,428.4	0.0	225.12	315.49	540.61
10	113.3	11.47 10.812	12.38	0.00	0.14	2.80	0.85	1.00	0.00	16.11	90.58	0.00	2,806.4	0.0	439.24	640.16	1,079.39
11	123.3	11.64 7.214	5.01	0.00	0.17	2.71	0.85	1.00	0.00	8.98	45.31	0.00	1,246.7	0.0	241.21	324.92	566.13
12	133.3	11.80 13.498	10.02	0.00	0.18	2.68	0.85	1.00	0.00	17.19	89.27	0.00	2,428.4	0.0	461.98	649.02	1,111.00
13	150.0	12.05 15.173	11.69	0.00	0.16	2.73	0.85	1.00	0.00	19.54	108.52	0.00	3,214.5	0.0	545.87	828.23	1,374.10
14	170.0	12.31 9.382	11.69	0.00	0.17	2.71	0.85	1.00	0.00	14.63	64.15	0.00	1,578.9	0.0	414.62	507.27	921.89
15	187.5	12.52 6.700	5.94	0.00	0.16	2.73	0.85	1.00	0.00	9.07	34.24	0.00	823.4	0.0	263.39	266.52	529.91
													45,365.2	0.0)		14,588.62

Force/Stress Compression Summary

Structure: CT01879-S-SBA Code: EIA/TIA-222-G 8/5/2021

Site Name: Clinton 4 CT **Exposure:** D Height: 195.00 (ft) Crest Height: 0.00

Base Elev: 0.000 (ft) Site Class: D - Stiff Soil

Gh: 0.85 Topography: 1 Struct Class: ||

50 SAE - 4X4X0.375

70 SAE - 4X4X0.375

80 SAE - 4X4X0.375

100 SAE - 3X3X0.375

60 SAE - 4X4X0.375

SAE - 2.5X2.5X0.375

SAE - 2.5X2.5X0.25

5

6

7

8

9

10

11

106.

120

126.

-16.4

-14.9

-13.3

SAE - 2.5X2.5X0.375 -12.1 1.2D + 1.6W 90° Wind

-12.3

1.2D + 1.6W 90° Wind

-16.6 1.2D + 1.6W 90° Wind

-15.5 1.2D + 1.6W 90° Wind

-11.1 1.2D + 1.6W 90° Wind





Page: 13

						LEG I	MEM	BERS	;										
Sect	Top Elev	Meml	oer	Force (kips)		Load (Case			_en (ft)	Br:	acing Y	% Z	KL/F	Fy R (ksi			eg e %	Controls
1	10	PX - 8" DIA PIPE		-521.36	1.2D +	1.6W Norr	nal W	ind '		9.64	50	50	50	20.10	50.00	557.	49	93.5	Member X
2	20	PX - 8" DIA PIPE		-495.64	1.2D +	1.6W Norr	nal W	ind '		9.64	100	100	100	40.20	50.00	510.	21	97.1	Member X
3	40	MOD - 8"PST+5x5x3/8L	-	-466.48	1.2D +	1.6W Norr	nal W	ind '		9.62	100	100	100	43.01	50.00	472.	01	98.8	Member X
4	50	MOD - 8"PST+5x5x3/8L	-	-409.27	1.2D +	1.6W Norr	nal W	ind '		9.64	100	100	100	43.13	50.00	471.	88	86.8	Member X
5	60	MOD - 8"PST+5x5x3/8L	-	-379.72	1.2D +	1.6W Norr	nal W	ind '		9.64	100	100	100	43.13	50.00	471.	68	80.5	Member X
6	70	MOD - 6"PX+L4x4x3/8		-350.79	1.2D +	1.6W Norr	nal W	ind '		9.64	100	100	100	56.38	50.00	401.	71	87.3	Member X
7	80	MOD - 6"PX+L4x4x3/8		-320.82	1.2D +	1.6W Norr	nal W	ind '		9.64	100	100	100	56.38	50.00	401.	71	79.9	Member X
8	100	MOD - 6"PST+4x4x3/8L	_	-295.61	1.2D +	1.6W Norr	nal W	ind '		6.43	100	100	100	37.83	50.00	342.	05	86.4	Member X
9	106.6	PX - 5" DIA PIPE		-234.93	1.2D +	1.6W Norr	nal W	ind '		6.31	100	100	100	41.12	50.00	242.	97	96.7	Member X
10	120	PX - 5" DIA PIPE		-214.90	1.2D +	1.6W Norr	nal W	ind '		6.68	100	100	100	43.54	50.00	239.	36	89.8	Member X
11	126.6	PX - 4" DIA PIPE		-182.77	1.2D +	1.6W Norr	nal W	ind '		0.38	50	50	50	1.52	50.00) 198.	42	92.1	Member X
12	140	PX - 4" DIA PIPE		-150.52	1.2D +	1.6W Norr	nal W	ind '		6.68	50	50	50	27.07		188.	10	80.0	Member X
13		PX - 3" DIA PIPE				1.6W Norr				4.91	100		100	51.73					Member X
14		PST - 3" DIA PIPE				1.6W Norr				4.91	100		100	50.84					Member X
15		PST - 2" DIA PIPE				1.6W Norr				5.00	100		100	76.24					Member X
						HORIZO	NTAI	MEN	/IRE	D S									
						HONIZO	NIA	- IVILI	NDL							Cl	D		
	Тор		Force	3		Len	ъ.,	!	. 07		Fy	_	lem Cap	Num	Num	Shear	Cap	Use	
Sect	•	Member	(kips		se	(ft)	X	acing Y	% Z	KL/R	-		•	Bolts		•	•		Controls
1	10			-									0.00	0	0				
2	20												0.00	0	0				
3	40												0.00	0	0				
4	50												0.00	0	0				
5	60												0.00	0	0				
6	70												0.00	0	0				
7	80												0.00	0	0				
8	100												0.00	0	0				
9	106.												0.00	0	0				
10	120												0.00	0	0				
11	126.												0.00	0	0				
12	140												0.00	0	0				
13	160												0.00	0	0				
14	180	SAE - 1.75X1.75X0.18	75 -0.65	1.2D + 1.6W 60° W	ind	5.00	100	100	100	174.92	36.0	00 4	4.58	1	1	15.19	9.79	14	Member Z
15	195	SAE - 1.75X1.75X0.18	7ŧ -0.52	0.9D + 1.6W 60° W	ind	5.00	100	100	100	174.92	36.0	00 4	4.58	1	1	15.19	9.79	11	Member Z
						DIAGO	NAL	MEM	BER	S									
Sect	Top Elev	Member	Force (kips)	Load Case		Len (ft)	B X	racing Y	g % Z	KL/R	Fy (ksi	C		Num Bolts		Shear Cap (kips)	Сар	Use	Controls
1	10	SAE - 4X4X0.375	-17.0	1.2D + 1.6W 90° Wi	nd	24.46	48	48	48	178.77	36.0	00 2	20.22	1	1	21.86	20.2	84	Member Z
2		SAE - 4X4X0.375	-18.6	0.9D + 1.6W 90° Wi		23.57	48	48	48				21.76	1	1	21.86	21.5		Bolt Bear
3		SAE - 4X4X0.375	-17.5	1.2D + 1.6W 90° Wi		21.75	48	48		159.02			25.55	1	1	21.86			Bolt Bear
	. •				-	5					20.0			•	•				

20.84 48

19.99 48

19.09 48

18.26 48

14.13 48

15.99 48

13.15 48

12.37

48

48

48

48

48

46

46

48 152.33 36.00

48 139.53 36.00

48 156.87 36.00

48 167.11 36.00

48 155.52 36.00

139.06 36.00

48 48 146.12 36.00

48 48 133.50 36.00

27.85

30.26

33.19

36.26

19.37

14.00

16.16

13.90

1

1

1

1

21.86 21.5

21.86 21.5

21.86 21.5

15.19 13.0

21.5

21.5

19.5

19.5

21.86

21.86

15.19

15.19

1

1

76 Bolt Bear

77 Bolt Bear

70 Bolt Bear

72 Bolt Bear

69 Member Z

87 Member Z

81 Bolt Shear

86 Bolt Bear

Force/Stress Compression Summary

Structure: CT01879-S-SBA Code: EIA/TIA-222-G 8/5/2021

Site Name: Clinton 4 CT **Exposure:** D Height: 195.00 (ft) Crest Height: 0.00

Base Elev: 0.000 (ft) Site Class: D - Stiff Soil

Topography: 1 Struct Class: || Gh: 0.85



	DIAGONAL MEMBERS																	
Sect	Top Elev		Member	Force (kips)	Load Case	Len (ft)	Br X	acing Y	ј % Z	KL/R	Fy (ksi)		Num Bolts		•	Сар		Controls
12	140	SAE	- 2.5X2.5X0.25	-10.4	1.2D + 1.6W 90° Wind	12.02	46	46	46	135.13	36.00	14.72	1	1	15.19	13.0	80	Bolt Bear
13	160	SAE	- 2.5X2.5X0.375	-8.84	1.2D + 1.6W 90° Wind	9.61	49	49	49	117.04	36.00	27.25	1	1	15.19	19.5	58	Bolt Shear
14	180	SAE	- 1.75X1.75X0.18	7ŧ4.29	1.2D + 1.6W 90° Wind	8.32	49	49	49	142.61	36.00	6.89	1	1	15.19	9.79	62	Member Z
15	195	SAE	- 1.75X1.75X0.18	7ŧ2.91	1.2D + 1.6W Normal Wind	7.07	50	50	50	123.69	36.00	8.98	1	1	15.19	9.79	32	Member Z

Force/Stress Tension Summary

Structure: CT01879-S-SBA Code: EIA/TIA-222-G

Site Name: Clinton 4 CT Exposure: D Height: 195.00 (ft) Crest Height: 0.00

Base Elev: 0.000 (ft) Site Class: D - Stiff Soil

Topography: 1 Gh: 0.85 Struct Class: ||



8/5/2021



Page: 15

				1501/-	40500						,0. 10		
				LEG MEI	VIBERS						Mom		
Sect	Top Elev	Member	Force (kips)		ı	₋oad Ca	se			Fy (ksi)	Mem Cap (kips)	Leg Use %	Controls
1	10	PX - 8" DIA PIPE	474.94	0.9D + 1.6W						50	574.20	82.7	Member
2	20	PX - 8" DIA PIPE	438.93	0.9D + 1.6W						50	574.20	76.4	Member
3	40	MOD - 8"PST+5x5x3/8L	428.28	0.9D + 1.6W						50	540.39	79.3	Member
4	50	MOD - 8"PST+5x5x3/8L	378.57	0.9D + 1.6W						50	540.39	70.1	Member
5	60	MOD - 8"PST+5x5x3/8L	338.15	0.9D + 1.6W						50	540.39	62.6	Member
6	70	MOD - 6"PX+L4x4x3/8	327.04	0.9D + 1.6W						50	506.83	64.5	Member
7	80	MOD - 6"PX+L4x4x3/8	286.32	0.9D + 1.6W						50	506.83	56.5	Member
8	100	MOD - 6"PST+4x4x3/8L	274.69	0.9D + 1.6W						50	379.79	72.3	Member
9	106.67	PX - 5" DIA PIPE	220.02	0.9D + 1.6W						50	274.95	80.0	Member
10	120	PX - 5" DIA PIPE	191.40	0.9D + 1.6W						50	274.95	69.6	Member
11	126.66	PX - 4" DIA PIPE	162.18	0.9D + 1.6W						50	198.45	81.7	Member
12	140	PX - 4" DIA PIPE	133.11	0.9D + 1.6W						50	198.45	67.1	Member
13 1 <i>4</i>	160	PX - 3" DIA PIPE	96.88	0.9D + 1.6W						50 50	135.90	71.3	Member
14 15	180 195	PST - 3" DIA PIPE	48.73 11.59	0.9D + 1.6W 0.9D + 1.6W						50	100.35	48.6	Member
13	195	PST - 2" DIA PIPE	11.59	U.8U + 1.6W	oo win	u				50	48.15	24.1	Member
				HORIZONTA	L MEM	BERS							
	_		_		_	Mem			Shear	Bear	B.S.		
Sect	Top Elev	Member	Force (kips) L	oad Case	Fy (ksi)	Cap (kips)	Num Bolts	Num Holes	Cap (kips)	Cap (kips)	Cap (kips)	Use %	Controls
	10	-			36	0.00	0	0					
2	20	-			36	0.00	0	0					
3	40	-			36	0.00	0	0					
1	50	-			36	0.00	0	0					
5	60	-			36	0.00	0	0					
5	70	-			36	0.00	0						
7	80	-			36	0.00	0	0					
В	100	-			36	0.00	0	0					
9	106.67	-			36	0.00	0	0					
10	120	-			36	0.00	0	0					
11	126.66	-			36	0.00	0	0					
2	140	-			36	0.00	0	0					
13	160	- CAE 4.75V4.75V0.4075	0.55 4.05	4 6/4/ 000 /4/: 1	36	0.00	0		45.40	0.70	7.50	. 7.	Diale Oh -
4	180	SAE - 1.75X1.75X0.1875		1.6W 90° Wind	36 36	15.64	1	1	15.19	9.79	7.50		Blok Shear
15	195	SAE - 1.75X1.75X0.1875	0.54 1.2D +	1.6W 90° Wind	30	15.64	'	į.	15.19	9.79	7.50) 1.2	Blck Shear
				DIAGONAL	МЕМЕ								
	Тор		Force		Fy	Mem Cap	Num	Num	Shear Cap	Bear Cap	B.S. Cap	Use	
Sect	Elev	Member		oad Case	(ksi)	(kips)		Holes	(kips)	(kips)	(kips)		Controls
	10	SAE - 4X4X0.375	16.40 0.9D+	1.6W 90° Wind	36	82.60	1	1	21.86	20.24	24.55	81.0	Bolt Bear
2	20	SAE - 4X4X0.375		1.6W 90° Wind	36	82.60	1	1	21.86	21.53	24.93	84.3	Bolt Bear
3	40	SAE - 4X4X0.375	17.04 0.9D +	1.6W 90° Wind	36	82.60	1	1	21.86	21.53	24.93	79.1	Bolt Bear
ŀ	50	SAE - 4X4X0.375	16.12 0.9D+	1.6W 90° Wind	36	82.60	1		21.86	21.53	24.93	74.9	Bolt Bear
5	60	SAE - 4X4X0.375		1.6W 90° Wind	36	82.60	1	1	21.86	21.53	24.93		Bolt Bear
6	70	SAE - 4X4X0.375		1.6W 90° Wind	36	82.60	1	1	21.86	21.53	24.93	8 68.7	Bolt Bear
7	80	SAE - 4X4X0.375		1.6W 90° Wind	36	82.60	1	1	21.86	21.53	24.93		
3	100	SAE - 3X3X0.375		1.6W 90° Wind	36	58.13	1		21.86	21.53	20.85		Blck Shear
9	106.67	SAE - 2.5X2.5X0.375	12.02 1.2D +	1.6W 90° Wind	36	47.27	1	1	15.19	19.58	19.07	79.1	Bolt Shear

36

36

36

47.27

32.71

32.71

1

1

1

1

15.19

15.19

15.19

19.58

13.05

13.05

19.07

12.71

14.07

79.6 Bolt Shear

83.8 Bolt Bear

80.5 Blck Shear

12.08 1.2D + 1.6W 90° Wind

10.93 1.2D + 1.6W 90° Wind

10.24 1.2D + 1.6W 90° Wind

10

11

12

120

140

126.66

SAE - 2.5X2.5X0.375

SAE - 2.5X2.5X0.25

SAE - 2.5X2.5X0.25

Force/Stress Tension Summary

Structure: CT01879-S-SBA Code: EIA/TIA-222-G 8/5/2021

Site Name: Clinton 4 CT **Exposure:** D Height: 195.00 (ft) Crest Height: 0.00

Site Class: Base Elev: 0.000 (ft) D - Stiff Soil

Topography: 1 Gh: 0.85 Struct Class: ||



	DIAGONAL MEMBERS												
Sect	Top Elev	Member	Force (kips)	Load Case	Fy (ksi)	Mem Cap (kips)	Num Bolts	Num Holes	Shear Cap (kips)	Bear Cap (kips)	B.S. Cap (kips)	Use %	Controls
13	160	SAE - 2.5X2.5X0.375	8.63 1.2	2D + 1.6W 90° Wind	36	47.27	1	1	15.19	19.58	19.07	56.8	Bolt Shear
14	180	SAE - 1.75X1.75X0.1875	4.36 1.2	2D + 1.6W 90° Wind	36	15.64	1	1	15.19	9.79	7.50	58.2	Blck Shear
15	195	SAE - 1.75X1.75X0.1875	2.71 0.9	9D + 1.6W 60° Wind	36	15.64	1	1	15.19	9.79	7.50	36.2	Blck Shear

Support Forces Summary

Structure: CT01879-S-SBA **Code**: EIA/TIA-222-G 8/5/2021

Site Name:Clinton 4 CTExposure:DHeight:195.00 (ft)Crest Height:0.00

Base Elev: 0.000 (ft) Site Class: D - Stiff Soil

Gh: 0.85 Topography: 1 Struct Class: ||



Gh:	0.85	Topography: 1	S	truct Cla	ss: II	Page: 17	Tower Englicering Solutions
			FX	FY	FZ		
Load	Case	Node	(kips)	(kips)	(kips)	(-) = Uplift (+) = Down	
1.2D + 1.6V	W Normal Wind	1	0.00	534.34	-57.51		
		1a	20.06	-232.54	-19.09		
		1b	-20.06	-232.54	-19.09		
1.2D + 1.6V	W 60° Wind	1	-6.10	268.44	-28.08		
		1a	-27.25	267.98	8.95		
		1b	-45.36	-467.15	-26.31		
1.2D + 1.6V	V 90° Wind	1	-7.22	23.21	-1.29		
		1a	-43.46	451.93	21.19		
		1b	-41.41	-405.87	-19.90		
0.00 + 1.60	V Normal Wind	1	0.00	527.90	-57.13		
0.9D + 1.0V	v Nomai vinu	1a	20.36	-237.97	-57.13 -19.28		
		1b	-20.36	-237.97	-19.28		
0.9D + 1.6V	N 60° Wind	1	-6.11	262.33	-27.71		
		1a	-26.93	261.91	8.75		
		1b	-45.66	-472.29	-26.48		
0.9D + 1.6V	W 90° Wind	1	-7.23	17.41	-0.93		
		1a	-43.14	445.63	21.00		
		1b	-41.72	-411.08	-20.08		
1.2D + 1.0D	Di + 1.0Wi Normal Wind	1	0.00	186.84	-13.78		
		1a	6.06	-10.12	-5.37		
		1b	-6.06	-10.12	-5.37		
1 2D + 1 0F	Di + 1.0Wi 60° Wind	1	-1.59	120.21	-6.39		
1.20 1 1.00	51 1 1.0VVI 00 VVIIIG	1a	-6.30	119.81	1.86		
		1b	-12.86	-73.40	-7.45		
4.00 . 4.05	2: . 4 OM/: 000 M/:		4.00				
1.2D + 1.0L	Di + 1.0Wi 90° Wind	1	-1.86	55.74	0.69		
		1a 1b	-10.52 -11.74	167.52 -56.65	5.05 -5.74		
			-11.74	-50.05	-5.74		
1.0D + 1.0V	N Normal Wind	1	0.00	124.01	-12.79		
		1a	3.29	-33.15	-3.44		
		1b	-3.29	-33.15	-3.44		
1.0D + 1.0V	W 60° Wind	1	-1.27	69.67	-6.74		
		1a	-6.44	69.48	2.31		
		1b	-8.50	-81.42	-4.93		
1.0D + 1.0V	W 90° Wind	1	-1.49	19.33	-1.22		
		1a	-9.78	107.20	4.83		

Max Reactions

	Leg		Ov	erturning	
Max Uplift:	-472.29	(kips)	Moment:	10183.40	(ft-kips)
Max Down:	534.34	(kips)	Total Down:	69.27	(kips)
Max Shear:	57.51	(kips)	Total Shear:	95.69	(kips)

-68.81

-7.69

-3.62

Analysis Summary

Structure: CT01879-S-SBA **Code:** EIA/TIA-222-G 8/5/2021

Site Name:Clinton 4 CTExposure:DHeight:195.00 (ft)Crest Height:0.00

Base Elev: 0.000 (ft) Site Class: D - Stiff Soil

Gh: 0.85 Topography: 1 Struct Class: II Page: 18



Max Reactions

	Leg		Ov	erturning	
Max Uplit	: -472.29	(kips)	Moment:	10183.40	(ft-kips)
Max Dow	: 534.34	(kips)	Total Down:	69.27	(kips)
Max Shea	: 57.51	(kips)	Total Shear:	95.69	(kips)

Anchor Bolts

Bolt Size (in.): 1.50 Number Bolts: 8
Yield Strength (Ksi): 105.00 Tensile Strength (Ksi): 125.00

Detail Type: C

Interaction Ratio: 0.51

Max Usages

Max Leg: 99.3% (1.2D + 1.6W Normal Wind - Sect 13) Max Diag: 86.9% (1.2D + 1.6W 90° Wind - Sect 9) Max Horiz: 14.2% (1.2D + 1.6W 60° Wind - Sect 14)

Max Deflection, Twist and Sway

Load Case	Elevation (ft)	Deflection (ft)	Twist (deg)	Sway (deg)	
0.9D + 1.6W 105 mph Wind at 60° From Face	79.63	0.3546	0.0063	0.5509	
	100.38	0.5595	0.0179	0.6968	
	126.67	0.9080	0.0575	0.8729	
	140.00	1.1297	0.0698	0.9997	
	149.81	1.3122	0.1039	1.1420	
	160.38	1.5327	0.1529	1.5340	
	180.00	1.9828	0.3085	1.4375	
	185.00	2.1035	0.4218	1.2448	
	190.00	2.2290	0.4412	1.5424	
	195.00	2.3544	0.4346	1.4409	
0.9D + 1.6W 105 mph Wind at 90° From Face	79.63	0.3579	-0.0186	0.5419	
	100.38	0.5646	-0.0198	0.6838	
	126.67	0.9149	0.0475	0.8783	
	140.00	1.1387	0.0604	0.9916	
	149.81	1.3237	0.0658	1.1441	
	160.38	1.5448	0.0772	1.5193	
	180.00	1.9982	0.0783	1.4726	
	185.00	2.1193	0.0308	0.7602	
	190.00	2.2451	0.0782	1.6377	
	195.00	2.3714	0.0785	1.4466	

0.9D + 1.6W 105 mph Wind at Normal To Face	79.63	0.3696	0.0164	0.6094
	100.38	0.5823	0.0256	0.7721
	126.67	0.9418	0.0255	0.9039
	140.00	1.1717	0.0254	1.0661
	149.81	1.3615	0.0253	1.1845
	160.38	1.5890	-0.0273	1.5987
	180.00	2.0552	-0.0342	1.4391
	185.00	2.1809	0.0248	2.1186
	190.00	2.3107	-0.0344	1.5001
	195.00	2.4408	-0.0340	1.5857
1.0D + 1.0W 60 mph Wind at 60° From Face	79.63	0.0729	-0.0021	0.1126
	100.38	0.1150	-0.0016	0.1428
	126.67	0.1863	0.0098	0.1785
	140.00	0.2318	0.0116	0.2041
	149.81	0.2694	0.0132	0.2346
	160.38	0.3145	0.0164	0.3168
	180.00	0.4068	0.0172	0.2921
	185.00	0.4317	0.0216	0.2522
	190.00	0.4572	0.0222	0.3154
	195.00	0.4829	0.0218	0.2959
1.0D + 1.0W 60 mph Wind at 90° From Face	79.63	0.0735	-0.0040	0.1113
	100.38	0.1159	-0.0043	0.1403
	126.67	0.1877	0.0091	0.1800
	140.00	0.2337	0.0115	0.2031
	149.81	0.2715	0.0122	0.2347
	160.38	0.3168	0.0139	0.3110
	180.00	0.4097	0.0138	0.3014
	185.00	0.4345	0.0043	0.1562
	190.00	0.4603	0.0131	0.3352
	195.00	0.4861	0.0130	0.2968
1.0D + 1.0W 60 mph Wind at Normal To Face	79.63	0.0760	0.0032	0.1240
	100.38	0.1196	0.0050	0.1579
	126.67	0.1933	0.0047	0.1850
	140.00	0.2403	0.0045	0.2184
	149.81	0.2790	0.0042	0.2418
	160.38	0.3255	-0.0066	0.3243
	180.00	0.4209	-0.0079	0.2952
	185.00	0.4469	0.0031	0.4342
	190.00 195.00	0.4732	-0.0079	0.3073
	195.00	0.4998	-0.0079	0.3236
1.2D + 1.0Di + 1.0Wi 50 mph Wind at 60° From Face	79.63	0.0927	-0.0028	0.1432
	100.38	0.1463	-0.0022	0.1817
	126.67	0.2383	0.0126	0.2260
	140.00	0.2957	0.0149	0.2587
	149.81	0.3428	0.0169	0.2965
	160.38	0.3999	0.0208	0.4010
	180.00	0.5163	0.0395	0.3708
	185.00 190.00	0.5472 0.5798	0.0491 0.0506	0.3242 0.4046
	195.00	0.6124	0.0500	0.3740
		0.0124		0.3740
1.2D + 1.0Di + 1.0Wi 50 mph Wind at 90° From Face	79.63	0.0936	-0.0056	0.1414
	100.38	0.1473	-0.0063	0.1776
	126.67	0.2386	0.0119	0.2266
	140.00	0.2961	0.0151	0.2559
	149.81	0.3434	0.0163	0.2951
	160.38	0.4004	0.0185	0.3914
	180.00	0.5169	0.0189	0.3838
	185.00	0.5480	0.0167	0.1499
	190.00 195.00	0.5803 0.6128	0.0186 0.0186	0.4332 0.3726
	190.00	0.0120	0.0100	

1.2D + 1.0Di + 1.0Wi 50 mph Wind at Normal From Face	79.63	0.0938	0.0026	0.1542	
	100.38	0.1484	0.0041	0.1973	
	126.67	0.2414	0.0039	0.2300	
	140.00	0.3000	0.0037	0.2717	
	149.81	0.3481	-0.0039	0.2994	
	160.38	0.4059	-0.0079	0.3983	
	180.00	0.5246	-0.0095	0.3691	
	185.00	0.5565	0.0026	0.5915	
	190.00	0.5896	-0.0095	0.3843	
	195.00	0.6229	-0.0095	0.4094	
1.2D + 1.6W 105 mph Wind at 60° From Face	79.63	0.3551	0.0063	0.5517	
	100.38	0.5603	0.0179	0.6981	
	126.67	0.9096	0.0577	0.8748	
	140.00	1.1317	0.0699	1.0020	
	149.81	1.3147	0.1041	1.1449	
	160.38	1.5358	0.1531	1.5386	
	180.00	1.9870	0.3091	1.4410	
	185.00	2.1081	0.4227	1.2487	
	190.00	2.2339	0.4422	1.5463	
	195.00	2.3596	0.4355	1.4452	
1.2D + 1.6W 105 mph Wind at 90° From Face	79.63	0.3584	-0.0187	0.5428	
1.25 1 1.011 100 mph wind at 00 110m1 acc	100.38	0.5654	-0.0198	0.6850	
	126.67	0.9164	0.0476	0.8802	
	140.00	1.1408	0.0604	0.9939	
	149.81	1.3261	0.0660	1.1467	
	160.38	1.5478	0.0773	1.5231	
	180.00	2.0024	0.0785	1.4764	
	185.00	2.1238	0.0306	0.7640	
	190.00	2.2499	0.0784	1.6417	
	195.00	2.3766	0.0787	1.4508	
1.2D + 1.6W 105 mph Wind at Normal To Face	79.63	0.3701	0.0164	0.6102	
	100.38	0.5832	0.0256	0.7735	
	126.67	0.9435	0.0255	0.9059	
	140.00	1.1738	0.0254	1.0686	
	149.81	1.3641	0.0253	1.1872	
	160.38	1.5922	-0.0275	1.6028	
	180.00	2.0597	-0.0345	1.4433	
	185.00	2.1857	0.0248	2.1231	
	190.00	2.3159	-0.0346	1.5045	
	195.00	2.4463	-0.0343	1.5897	



Pier Fou	Date		
Fiel Fol	8/5/2021		
Customer Name:	SBA Communications Corp	EIA/TIA Standard:	EIA-222-G
Site Name:		Structure Height (Ft.):	195
Site Number:	CT01879-S-SBA	Engineer Name:	Rama K.
Engr. Number:	110857	Engineer Login ID:	

Foundation Info Obtained from:	Dra	awings/Calculations				
Structure Type:	Se	lf Supporting Tower				6 ft.
Analysis or Design?		Analysis		-	0.50 ft.	
Base Reactions (Factored):				,	1 -///	12121
Axial Load (Kips):	534.3	Shear Force (Kips):	57.5		_	_
Uplift Force (Kips):	472.3	Moment (Kips-ft):	0.0		5.0 ft.	(28) #8 rebar
Foundation Geometries:						(52) #4 ties
Diameter of Pier (ft.):	6.0	Depth of Base B. G. S. :	51.0	ft.		51.0 ft.
Pier Height A. G. (ft.):	0.50					
Material Properties and Reabr Info:						6.0 ft.
Concrete Strength (psi):	3000	Steel Elastic Modulus:	29000	ksi		
Vertical bar yield (ksi)	60	Tie steel yield strength:	60	ksi	(28) #8 rebar	6 ft. φ Pier
Vertical Rebar Size #:	8	Tie / Stirrup Size #:	4			(52) #4 ties
Qty. of Vertical Rebars:	28	Tie Spacing:	12.0	in.		
Concrete Cover (in.):	3	Concrete unit weight:	150.0	pcf		
Consider ties in concrete shear stren	gth?	Yes				
Soil Design Parameters:						SST Pier Foundation

Unit weight of water: 62.4 Water Table B.G.S. (ft): 5.0 psf Ratio of Uplift/Axial Skin Friction: 1.00 Pullout failure Angle: 30 (°)

10000 Skin Frictions are to be obtained from: Calculations Please Enter Ultimate End Bearing Pressure (psf):

Kc = 1.15 0.7 For Sand and Silt For Sand Between Pier & 0.95 Silt/Clay 0.85 For Clay Kc = 1.0 Kt = Soil =

Depth of L	ayers (ft)	γ_{soil}	ф	Cohesion			Soil	Ultimate Uplift	Ultimate Axial				
Тор	Bottom	(pcf)	(°)	(psf)			Types	Skin Friction (psf)	Skin Friction (psf)		Kc	Kt	α
·			/					(рзі)	(рзі)	Н			-
0.0	3.0	100	0	0	0	0	Sand				1.15	0.70	
3.0	52.0	120	30	0		10000	Sand	724.3	1189.9		1.15	0.70	
52.0	57.0	120	30	0		10000	Sand	790.4	1298.5		1.15	0.70	
									_				
Soil we	Soil weight Increase Factor for bouyant soils (1.0 to 1.15): 1.1												

Foundation Analysis and Design:

	Uplift Strength Reduction Factor:	0.75	Soil Bearing Strength Reduction Factor:	0.75	
Total Dry Soil Volume from	n Conical Failure (cu. Ft.):	14952	Dry Soil Weight from Conical Failure:	1615	Kips
Total Buoyant Soil Volume	from Conical Failure (cu. Ft.):	45491	Buoyant Soil Weight from Conical Failure (Ki	3439	Kips
Total Dry Concrete Volume	e (cu. Ft.):	156	Total Dry Concrete Weight:	23.33	Kips
Total Buoyant Concrete Vo	olume (cu. Ft.):	1301	Total Buoyant Concrete Weight:	113.93	Kips
Total Effective Concrete W	eight (Kips):	137.3	Total Effective Soil Weight:	5054	Kips
Total Effective Vertical Loa	d on Base (Kins):	563			

TES Engr. Number:	110857	Page 2/2 Date: 8	3/5/2021		
Check Soil Capacities:					
				Usage	
Calculated Foundation Allowable Axail Capacity (Kips):	1019	> Design Factored Axial Load (Kips):	563	0.55	OK!
Calculated Foundation Uplift Capacity (Kips):	615	> Design Factored Uplift Load (Kips):	472	0.77	OK!
Check the capacities of Reinforceing Concrete:					
Strength reduction factor (Flexure and axial tension):	0.90	Strength reduction factor (Shear):	0.75		
Strength reduction factor (Axial compression):	0.65	Wind Load Factor on Concrete Design:	1.00		
Reinforcing Concrete Pier:				Usage	
Vertical Steel Rebar Area (sg. in./each):	0.79	Tie / Stirrup Area (sg. in./each):	0.20	Osuge	
Calculated Moment Capacity (Mn,Kips-Ft):	1962	> Design Factored Moment (Mu, K-Ft):	322.3	0.16	OK!
,		• • • • • • • • • • • • • • • • • • • •			
Calculated Shear Capacity (Kips):	333.3	> Design Factored Shear (Kips):	57.5	0.17	OK!
Calculated Tension Capacity (Tn, Kips):	1194.5	> Design Factored Tension (Tu Kips):	472.3	0.40	OK!
Calculated Compression Capacity (Pn, Kips):	5369	> Design Factored Axial Load (Pu Kips):	534.3	0.10	OK!
Moment & Tension Strength Combination:	0.16	OK! Max. Allowable Tie/Stirrup Spacing:	12.00	in.	
Pier Reinforcement Ratio:	0.005	Reinforcement Ratio is satisfied per ACI			

Reinforce Pier Foundation by Adding Concrete Block (Yes/No ?)

Exhibit 9

Tower Modification Drawings
TES Job# 110857

- 1. CONSTRUCTION TYPE II-B (TABLE 601)
- 2. GROUP U OCCUPANCY (SECTION 312.1 UNOCCUPIED TOWER SITE)

MODIFICATION AND DESIGN DRAWINGS FOR AN EXISTING

PROPOSED CARRIER: DISH WIRELESS

SITE: CTO1879-S-SBA / CLINTON 4 CT

COORDINATES (LATITUDE: 41.275205°, LONGITUDE: -72.497711°)

CONSTRUCTION CLASS

THE RIGGING PLAN FOR THIS SITE WOULD BE A MINIMUM OF A CLASS IV AND THE CONTRACTOR SHALL MAKE FINAL DETERMINATION

> PLEASE NOTE THIS SET OF DRAWINGS IS FOR INSTALLATION AND ASSEMBLY ONLY. FABRICATION DETAIL DRAWINGS ARE NOT PROVIDED AND MUST BE COMPLETED BY THE STEEL FABRICATOR SELECTED. TES CAN PROVIDE THE FABRICATION DETAIL DRAWINGS FOR AN ADDITIONAL FEE.

SHEET	SHEET TITLE	REV
T-1	TITLE SHEET	0
ВОМ	BILL OF MATERIALS	0
GN-1	GENERAL NOTES	0
A-1	TOWER PROFILE	0
A-2	MID-PANEL HORIZONTAL ASSEMBLY - 1 BAY (8.625" O.D. PIPE LEG)	0

195' SABRE SELF SUPPORTING TOWER

NOTE:

1. THE MODIFICATION DRAWINGS ARE BASED ON THE TES PROJECT NO. 110502, DATED 06/21/21.

Tower Engineering Solutions

1320 GREENWAY DRIVE, SUITE 600 IRVING, TX 75038



5900 BROKEN SOUND PARKWAY, NV BOCA RATON, FL 33487 (800)-487-SITE

110857

CUSTOMER SITE NO CT01879-S-SBA CUSTOMER SITE NAME: CLINTON 4 CT

> 46 MEADOW ROAD CLINTON, CT 06413



DRAWN BY: CH	CHECKED BY	RAM/AD
REV. DESCRIPTION FIRST ISSUE		DATE 08/16/2

TITLE SHEET

Tower Engineering Solutions, LLC. Informatio pecific site that it was intended for. enroduction transmission publication or sclosure by any method is prohibited Tower Engineering Solutions, LLC. Without rawing/document remains the property of Tower Engineering Solutions, LLC.

SHEET NUMBER:

	QUANTITY	PART NUMBER	DESCRIPTION	LENGTH	SHEET LIST	PIECE	WEIGHT	NOTES
JUIKED	PROVIDED					WEIGHT	(lb)	
			MATERIAL & HARDWARE					
3	3		PL 3/4" X 7" X 11 1/8" A36 WELDMENT BRACKET		A-2, BR-1	19.63		GALVANIZED
6	6	MH-25I	L 3 1/2" X 3 1/2" X 3/8" X 12'-6" A36		A-2, MH-1	108.04		GALVANIZED (FINAL CUT LENGTH TO BE DETERMINED IN FIEL
3	3		PL 3/8" X 4" X 2'-9 1/4" A36		A-2, MH-CP	14.39		GALVANIZED
6	7	MS02-625-875-1100	RU-BOLT 5/8" X 8 3/4" I.W. X 11" I.L. A36 (METROSITE OR EQUIV)		A-2, RBC-2	2.70	18.9	(2) HHN & LKW-EA GALVANIZED
18	19		BOLT 5/8" X 2" A325		A-2	0.38	7.3	(1) HHN & LKW-EA GALVANIZED
3	4		BOLT 3/4" X 2 1/2" A325		A-2	0.43	1.8	(1) HHN & LKW-EA GALVANIZED
						_		
				<u> </u>		L	<u> </u>	
						1		
						- 		
							1	
							1	
							1	
						_		
						_		
							1	
							1	
							+	
						+	1	
			Note:: Please note this set of drawings is for installation and assembly only. Fabrication Detail Drawings are not provided and					
			must be completed by the steel fabricator selected. TES can provide the Fabrication Detail Drawings for an additional fee					
			NOTE: ALL MATERIALS REQUIRED FOR FOUNDATION MODIFICATIONS THAT ARE NOT LISTED IN				1	
			THE BILL OF MATERIALS WILL BE PROVIDED BY CONTRACTOR. REFERENCE MODIFICATION SHEETS.				1	
						+	1	
						_		
			NOTE ALL MATERIALO MUNICIPALITA INTERPRETATIONS AND ACCUMENT TO SECURITION OF ACCUMENT AND ACCUM				1	
			NOTE: ALL MATERIALS, WHICH WEREN'T LISTED IN THE BOM, ARE ASSUMED TO BE PROVIDED BY THE CONTRACTOR.					
				<u> </u>				
							T	



Tower Engineering Solutions
1320 GREENWAY DRIVE, SUITE 600
IRVING, TX 75038
PHONE: (972) 483-0607



5900 BROKEN SOUND PARKWAY, NW BOCA RATON, FL 33487 (800)-487-SITE

> TES JOB NO: 110857 CUSTOMER SITE NO: CT01879-S-SBA CUSTOMER SITE NAME:

CLINTON 4 CT 46 MEADOW ROAD CLINTON, CT 06413

DRAWN BY: CH	CHECKED E	Y: RAM/AD
REV. DESCRIPTION FIRST ISSUE	BY	,
SHEET TITLE:		

BILL OF MATERIALS

This drawing/document is the property of Tower Engineering Solutions, LLC. Information contained herein is considered confidential in nature and is to be used only for the nature and is to be used only for the specific site that it was intended for. Reproduction, transmission, publication or disclosure by any method is prohibited except by express written permission from Tower Engineering Solutions, LLC. Without exception, the information on this drawing/document remains the property of Tower Engineering Solutions, LLC.

SHEET NUMBER:

BOM

REV #:

GENERAL NOTES

- ALL WORK SHALL COMPLY WITH THE ANSI/TIA-222-G, ANSI/ASSP A10.48, 2018 CONNECTICUT STATE BUILDING CODE AND ANY OTHER GOVERNING BUILDING CODES AND OSHA SAFETY REGULATIONS.
- 2. ALL WORK INDICATED ON THE DRAWINGS SHALL BE PERFORMED BY QUALIFIED CONTRACTORS EXPERIENCED IN TELECOMMUNICATIONS TOWER, POLE AND FOUNDATION CONSTRUCTION.
- 3. THE CONTRACTOR SHALL BE RESPONSIBLE FOR THE DESIGN AND FABRICATION OF ALL MISCELLANEOUS PARTS (SUCH AS SHIMS), TEMPORARY SUPPORTS, AND GUYINGS, ETC., PER ANSI/ASSP A10.48, TO COMPLETE THE ASSEMBLY AS SHOWN IN THE DRAWINGS.
- 4. CONTRACTOR SHALL PROCEED WITH THE INSTALLATION WORK CAREFULLY SO THE WORK WILL NOT DAMAGE ANY EXISTING CABLE, EQUIPMENT OR THE STRUCTURE.
- 5. THE USE OF GAS TORCH OR WELDER, ARE NOT ALLOWED ON ANY TOWER STRUCTURE WITHOUT THE CONSENT OF THE TOWER OWNER
- 6. GENERALLY THE CONTRACTOR IS RESPONSIBLE TO CONDUCT AN ONSITE VISIT SURVEY OF THE JOB SITE AFTER AWARD, AND REPORT ANY ISSUES WITH THE SITE TO **TES** BEFORE PROCEEDING CONSTRUCTION.

FABRICATION

- 1. ALL STEEL SHALL MEET OR EXCEED THE MINIMUM STRENGTH AS SPECIFIED IN THE DRAWINGS. IF YIELD STRENGTH WAS NOT NOTED IN THE DRAWINGS. CONTRACTORS SHALL CONTACT TES FOR DIRECTION.
- 2. ALL FIELD CUT EDGES SHALL BE GROUND SMOOTH. ALL FIELD CUT AND DRILLED SURFACES SHALL BE REPAIRED WITH A MINIMUM OF TWO COATS OF ZINGA COLD GALVANIZING COMPOUND PER ASTM A780 AND MANUFACTURER'S RECOMMENDATIONS.

<u>WELDING</u>

- 1. ALL WELDING SHALL BE PERFORMED BY AWS CERTIFIED WELDERS AND IN ACCORDANCE WITH THE LATEST EDITION OF THE AWS WELDING CODE D1.1. ALL ELECTRODES TO BE LOW HYDROGEN, MATCHING FILLER METAL, PER AWS D1.1, UNO. (E70XX UNLESS NOTED OTHERWISE).
- 2. PRIOR TO FIELD WELDING GALVANIZED MATERIAL, CONTRACTOR SHALL GRIND OFF GALVANIZING APPROX. 0.5" BEYOND THE PROPOSED FIELD WELD SURFACES.
- 3. ALL WELDS SHALL BE INSPECTED VISUALLY. A MINIMUM OF 25% OF WELDS SHALL BE INSPECTED WITH DYE PENETRANT OR MAGNETIC PARTICLE TO MEET THE ACCEPTANCE CRITERIA OF AWS D1.1. 100% OF WELDS SHALL BE INSPECTED IF DEFECTS ARE FOLIND.
- 4. WELD INSPECTIONS SHALL BE PERFORMED BY AN AWS CERTIFIED WELD INSPECTOR.
- 5. AFTER INSPECTION, ALL FIELD WELDED SURFACES SHALL BE REPAIRED WITH A MINIMUM OF TWO COATS OF ZINGA COLD GALVANIZING COMPOUND PER ASTM A780 AND MANUFACTURER'S RECOMMENDATIONS.

BOLTED ASSEMBLIES AND TIGHTENING OF CONNECTIONS

- 1. ALL HIGH STRENGTH BOLTS SHALL CONFORM TO THE PROVISIONS OF THE SPECIFICATIONS FOR STRUCTURAL JOINTS USING A325 OR A490 BOLTS AS APPROVED BY THE RCSC.
- 2. FLANGE BOLTS SHALL BE TIGHTENED BY THE AISC "TURN-OF-THE-NUT" METHOD. THE FOLLOWING TABLE SHOULD BE USED FOR THE "TURN-OF-THE-NUT" TIGHTENING.
- 3. SPLICE BOLTS AND ALL OTHER BOLTS IN BEARING TYPE CONNECTIONS SHALL BE TIGHTENED TO A SNUG-TIGHT CONDITION.
- 4. THE SNUG-TIGHT CONDITION IS DEFINED AS THE TIGHTNESS ATTAINED BY EITHER A FEW IMPACTS OF AN IMPACT WRENCH OR THE FULL EFFORT OF AN IRONWORKER WITH AN ORDINARY SPUD WRENCH TO BRING THE CONNECTED PLIES INTO FIRM CONTACT.
- 5. HB HOLLO-BOLT SHALL BE INSTALLED PER ICC ESR-3330 INSTRUCTIONS.

VERIFICATION AND INSPECTION

1. IF APPLICABLE, VERIFICATION INSPECTION TO BE PERFORMED SHALL BE IN ACCORDANCE TO IBC-2015 SECTION 1705 - FOR STEEL CONSTRUCTION & TABLE 1705.3 FOR CONCRETE CONSTRUCTION.

POST INSTALLED EPOXY INJECTED ANCHOR BOLTS:

- 1. CONCRETE MUST BE A MINIMUM OF 28 DAYS OLD.
- 2. FOLLOW MANUFACTURER'S REQUIREMENTS FOR CURE TIME VS. AMBIENT TEMPERATURE.
- 3. DRILL HOLE TO REQUIRED DIAMETER AND DEPTH. ALL WATER, DIRT, OIL, DEBRIS, GREASE OR DUST MUST BE REMOVED FROM EACH CORE HOLE. FOLLOW MANUFACTURER'S RECOMMENDATION FOR CORRECT TYPE OF CORE BIT. AVOID DAMAGING EXISTING REINFORCING STEEL OR OTHER EMBEDDED ITEMS. NOTIFY TES ENGINEERING IF VOIDS IN THE CONCRETE, REINFORCING STEEL OR OTHER EMBEDDED ITEMS ARE ENCOUNTERED. STOP CORING IMMEDIATELY IF THIS OCCURS.
- 4. A HOLE ROUGHENING DEVICE FROM EITHER HILTI OR ALLFASTENERS SHALL BE USED WITH ALL HOLES. FOLLOW ALL MANUFACTURER'S RECOMMENDED CORING AND INSTALLATION INSTRUCTIONS.
- 5. AFTER CORING AND ROUGHENING, FLUSH EACH HOLE WITH RUNNING WATER TO REMOVE ANY SLURRY OR DEBRIS. REMOVE ALL WATER FROM THE HOLE BY MECHANICAL PUMPING.
- 6. BRUSH EACH HOLE WITH AN APPROPRIATE SIZED NYLON BRUSH AND FLUSH WITH RUNNING WATER A SECOND TIME. REMOVE ALL WATER FROM THE HOLE.
- 7. AFTER THE SECOND WATER FLUSH BRUSH THE HOLE AGAIN WITH THE APPROPRIATE SIZED NYLON BRUSH.
- 8. BLOW EACH HOLE WITH COMPRESSED AIR TWO TIMES MINIMUM.
- 9. CONFIRM THAT EACH HOLE IS PROPERLY ROUGHED AND DRY.
- 10. NO EPOXY INJECTION SHALL TAKE PLACE IN RAINY CONDITIONS.
- 11. EPOXY SHOULD BE VISIBLE AT THE TOP OF THE CORE HOLE AFTER INSTALLATION.
- 12. CONTRACTOR TO SUPPLY ONE PHOTO OF EACH ROUGHED AND CLEANED HOLE IN CLOSEOUT PHOTO PACKAGE.

TABLE 8.2 NUT ROTATION FROM SNUG-TIGHT CONDITION FOR TURN-OF-NUT PRETENSIONING a,b

	DISPOS	DISPOSITION OF OUTER FACE OF BOLTED PARTS						
BOLT LENGTH ^C	BOTH FACES NORMAL TO BOLT AXIS, OTHER SLOPED NOT MORE THAN 1:20 d		BOTH FACES SLOPED NOT MORE THAN 1:20 FROM NORMAL TO BOLT AXIS ^d					
NOT MORE THAN 4db	1/3 TURN	1/2 TURN	2/3 TURN					
MORE THAN 4d _b BUT NOT MORE THAN 8d _b	1/2 TURN	2/3 TURN	5/6 TURN					
MORE THAN 8d _b BUT NOT MORE THAN 12d _b	2/3 TURN	5/6 TURN	1 TURN					

ONUT ROTATION IS RELATIVE TO BOLT REGARDLESS OF THE ELEMENT (NUT OR BOLT) BEING TURNED. FOR REQUIRED NUT ROTATIONS OF 1/2 TURN AND LESS, THE TOLERANCE IS PLUS OR MINUS 30 DEGREES; FOR REQUIRED NUT ROTATIONS OF 2/3 TURN AND MORE, THE TOLERANCE IS PLUS OR MINUS 45 DEGREES.

SPECIFICATION FOR STRUCTURAL JOINTS USING ASTM A325 OR A490 BOLTS, JUNE 30, 2004 RESEARCH COUNCIL ON STRUCTURAL CONNECTIONS

INSTALLATION TORQUE REQUIRED FOR HOLLO BOLTS AND AJAX BOLTS:

- 1. HB12 HOLLO BOLT: 59 FT-LBS
- 2. HB16 HOLLO BOLT: 140 FT-LBS
- 3. HB20 HOLLO BOLT: 221 FT-LBS
- 4. M20 AJAX BOLT: 280 FT-LBS.

FIELD HOT WORK PLAN NOTES:

FOLLOWING GUIDELINES SHALL BE COMPLIED WITH:

- CONTRACTOR'S RESPONSIBILITY TO COMPLETE A HOT WORK PLAN IF AWARDED PER CUSTOMER SPECIFICATIONS GUIDELINES FOR WELDING, CUTTING & SPARK PRODUCING WORK.
- 2. HAVE A FIRE PLAN APPROVED BY THE CUSTOMER AND THEIR SAFETY MANAGEMENT DEPT.
- CONTRACTOR MUST OBTAIN THE CONTACT INFO OF THE LOCAL FIRE DEPARTMENT AND THE 911
 ADDRESS OF THE TOWER SITE BEFORE CONSTRUCTION.
- 4. CONTRACTOR SHALL MAKE SURE THAT CELL PHONE COVERAGE IS AVAILABLE IN THE TOWER SITE. IF CELL COVERAGE IS NOT AVAILABLE, AN IMMEDIATE AVAILABLE MEANS OF DIRECT COMMUNICATION WITH THE FIRE DEPARTMENT SHALL BE DETERMINED PRIOR TO CONSTRUCTION START.
- 5. ALL CONSTRUCTION SHALL BE PERFORMED UNDER WIND SPEED LESS THAN 10 MPH ON THE GROUND LEVEL. IF WIND SPEED INCREASE, CONTRACTOR MUST DETERMINE IF CONSTRUCTION SHALL BE DISCONTINUED.
- 6. FIRE SUPPRESSION EQUIPMENT MUST BE MADE AVAILABLE ON SITE AND READY TO USE.
- 7. CONTRACTOR SHALL ASSIGN A FIRE WATCHER TO PERFORM FIRE-FIGHTING DUTIES.
- 8. ALL WELDERS SHALL BE AWS OR STATE CERTIFIED. THEY MUST ALSO BE EXPERIENCED IN WELDING ON GALVANIZED MATERIALS.
- 9. IF IT IS POSSIBLE, ALL EXISTING COAX NEAR WELDING AREA SHALL BE TEMPORARILY MOVED AWAY FROM THE WELDING AREA BEFORE WELDING THE PLATES.
- 10. PLEASE REPORT ANY FIELD ISSUE TO TES @ 972-483-0607.

("H") ES

Tower Engineering Solutions

1320 GREENWAY DRIVE, SUITE 600 IRVING, TX 75038 PHONE: (972) 483-0607



5900 BROKEN SOUND PARKWAY, NW BOCA RATON, FL 33487 (800)-487-SITE

TES JOB NO:
110857
CUSTOMER SITE NO
TO1879-S-SI

CTO1879-S-SBA
CUSTOMER SITE NAME:
CLINTON 4 CT
46 MEADOW ROAD
CLINTON, CT 06413

DRAWN BY: CH CHECKED BY: RAM/AD

REV. DESCRIPTION BY DATE

CH 08/16/21

GENERAL NOTES

This drawing/document is the property of Tower Engineering Solutions, LLC. Informatior contained herein is considered confidential in nature and is to be used only for the specific site that it was intended for. Reproduction, transmission, publication or disclosure by any method is prohibited except by express written permission from Tower Engineering Solutions, LLC. Without exception, the information on this drawing/document remains the property of Tower Engineering Solutions, LLC.

SHEET NUMBER:

1 REV #:

N-1

 $^{^{}m b}$ applicable only to joints in which all material within the GRIP is steel.

WHEN THE BOLT LENGTH EXCEEDS 12d_b, THE REQUIRED NUT ROTATION SHALL BE DETERMINED BY ACTUAL TESTING IN A SUITABLE TENSION CALIBRATOR THAT SIMULATES THE CONDITIONS OF SOLIDLY FITTING STEEL.

d BEVELED WASHER NOT USED.


- 1. TEMPORARILY RELOCATE ANY EXISTING COAX ATTACHED TO THE TOWER AND ANY OTHER MEMBERS WHERE OBSTRUCTION WITH THE PROPOSED MODIFICATION MAY OCCUR.
- 2. TEMPORARY RELOCATION OF EXISTING EQUIPMENT AROUND THE FOUNDATION MAY BE REQUIRED DURING CONSTRUCTION.

SCOPE OF WORK

- install new L 3 1/2" X 3 1/2" X 3/8" A36 MID-PANEL HORIZONTALS FROM 0' TO $\pm 10'$ ELEV. SEE SHEET A-2 FOR DETAILS.
- THE CONTRACTOR SHALL BE RESPONSIBLE FOR THE CLEAN-UP, REMOVAL AND DISPOSAL OF EXCESS MATERIALS USED AND REMOVED FROM THE STRUCTURE AT THE COMPLETION OF THE PROJECT.



<u>PHOTO 1</u>

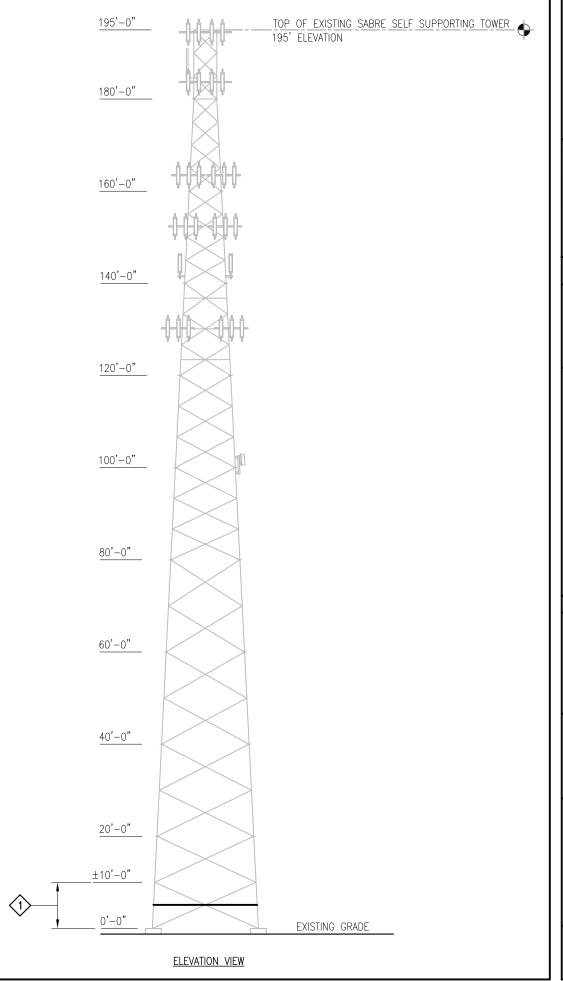

Tower Engineering Solutions

1320 GREENWAY DRIVE, SUITE 600 IRVING, TX 75038 PHONE: (972) 483-0607



5900 BROKEN SOUND PARKWAY, NW BOCA RATON, FL 33487 (800)-487-SITE

TES JOB NO:
110857

CUSTOMER SITE NO:
CT01879—S—SBA
CUSTOMER SITE NAME:
CLINTON 4 CT
46 MEADOW ROAD
CLINTON, CT 06413

DRAWN BY: CH CHECKED BY: RAM/AD

REV. DESCRIPTION BY DATE

CH 08/16/21

TOWER PROFILE

This drawing/document is the property of Tower Engineering Solutions, LLC. Information contained herein is considered confidential in nature and is to be used only for the specific site that it was intended for. Reproduction, transmission, publication or disclosure by any method is prohibited except by express written permission from Tower Engineering Solutions, LLC. Without exception, the information on this drawing/document remains the property of Tower Engineering Solutions, LLC.

SHEET NUMBER:

REV #:


0



0' ELEV.

TOWER SHOWN IS ONLY REPRESENTATIVE.

- 1. SEE SHEET A-1 FOR LOCATION OF REQUIRED SECTION MODIFICATIONS.
- 2. TEMPORARY RELOCATION OF ANY EXISTING COAX ATTACHED TO THE LEGS AND/OR ANY OTHER MEMBERS WHERE OBSTRUCTION WITH THE PROPOSED MODIFICATION MAY OCCUR.
- 3. WHEN FIELD CUTTING AND DRILLING ANGLES, USE SAME GAGE LINES AND EDGE DISTANCES AS INDICATED ON SHOP CUT AND DRILLED
- 4. APPLY (2) COATS OF ZINGA COLD GALVANIZING COMPOUND PER ASTM A780 AND MANUFACTURER'S RECOMMENDATIONS TO ALL FIELD CUT AND DRILLED AREAS.

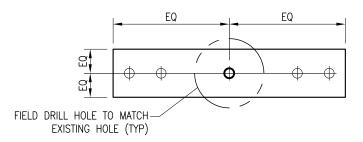


23'-0"

REF

ELEVATION VIEW


(0' TO ±20' ELEV.)

CONNECTION PLATE DETAIL

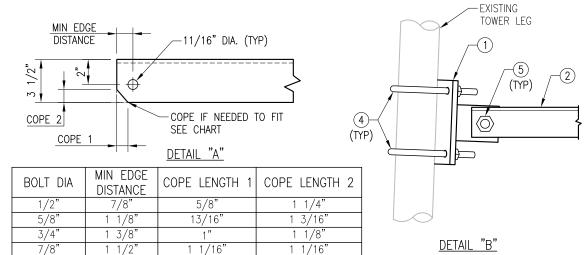

1 3/4"

1 1/4"

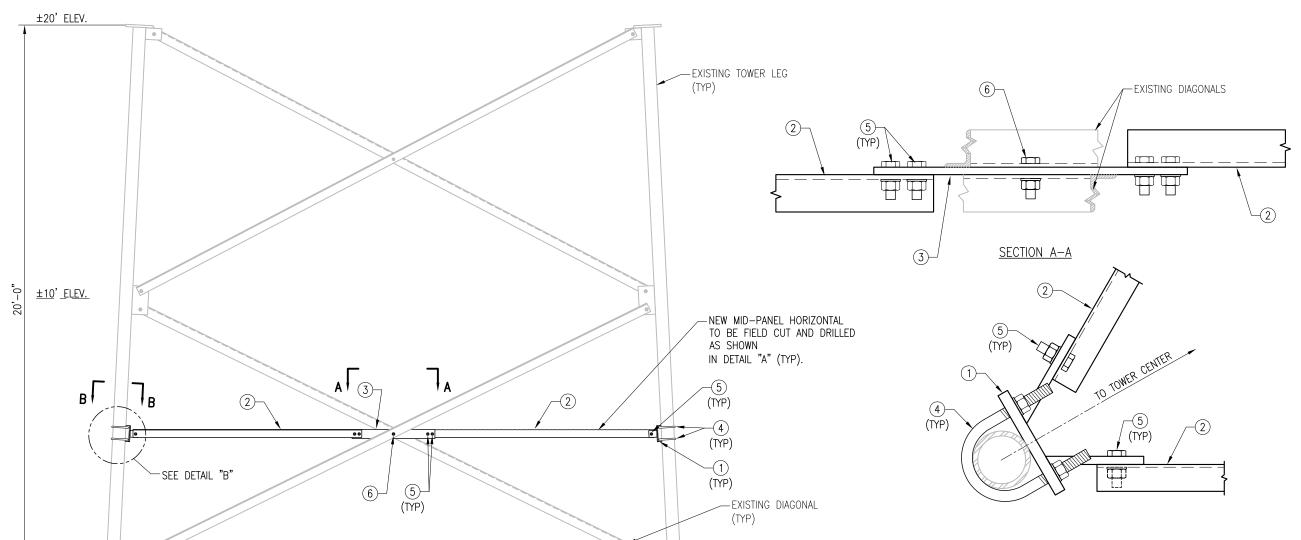

SECTION "B-B"

	ITEM NO.	QTY.	PART NO.	DESCRIPTIONS
	1	3	HBR8625W	PL 3/4" X 7" X 11 1/8" A36 WELDMENT BRACKET
Ī	2	6	MH-25I	L 3 1/2" X 3 1/2" X 3/8" X 12'-6" A36
Ī	3	3	MH-27-400CP1	PL 3/8" X 4" X 2'-9 1/4" A36
	4	6	MS02-625-875-1100	RU-BOLT 5/8" X 8 3/4" I.W. X 11" I.L. A36 OR EQUIV
	5	18		BOLT 5/8" X 2" A325
	6	3		BOLT 3/4" X 2 1/2" A325



Tower Engineering Solutions 1320 GREENWAY DRIVE, SUITE 600 IRVING, TX 75038

PHONE: (972) 483-0607



5900 BROKEN SOUND PARKWAY, NW BOCA RATON, FL 33487 (800)-487-SITE

> TES JOB NO: 110857 CUSTOMER SITE NO: CT01879-S-SBA CUSTOMER SITE NAME: CLINTON 4 CT 46 MEADOW ROAD CLINTON, CT 06413

DRAWN BY: CH	CHECKED BY: RAM/AD					
REV. DESCRIPTION	BY DATE					
<u> </u>	CH_08/16/21					
\land						
$\overline{\wedge}$						
$\overline{\wedge}$						
SHEET TITLE:						

MID-PANEL HORIZONTAL ASSEMBLY- 1 BAY (8.625" O.D. PIPE LEG)

This drawing/document is the property of Tower Engineering Solutions, LLC. Information contained herein is considered confidential ir nature and is to be used only for the Reproduction, transmission, publication or disclosure by any method is prohibited except by express written permission from Tower Engineering Solutions, LLC. Without drawing/document remains the property of Tower Engineering Solutions, LLC.

SHEET NUMBER:

REV #:

A-2

EXHIBIT 10

Antenna Mount Analysis

June 16, 2021

Sherri Knapik SBA Network Services 134 Flanders Road, Suite 125 Westborough, MA 01581 (508) 251-0720



B+T Group 1717 S. Boulder, Suite 300 Tulsa, OK 74119 (918) 587-4630 towersupport@btgrp.com

Subject: Appurtenance Mount Analysis Report

Carrier Designation: Dish Wireless Co-Locate

Site Number:BOBDL00151BSite Name:SBA - CT01879S

SBA Network Services Designation: Site Number: CT01879-S

Site Name: Clinton 4 CT Application Number: 153661, v2

Engineering Firm Designation: B+T Group Project Number: 149434.003.01

Site Data: 46 Meadow Road, Clinton, CT, 06413, Middlesex County

Latitude 41.27519°, Longitude -72.49771°

Self-Support Tower (3) 8 ft. Sector Mount

Dear Ms. Knapik,

B+T Group is pleased to submit this "**Appurtenance Mount Analysis Report**" to determine the structural integrity of the antenna mount on the above-mentioned structure.

The purpose of the analysis is to determine acceptability of the mount's stress level. Based on our analysis we have determined the stress level for the mount under the following load case to be:

Proposed Equipment

Note: See Table 1 for the final loading configuration

Sufficient Capacity (Passing at 51.9%)

"This analysis has been performed in accordance with the 2018 Connecticut State Building Code based upon an ultimate 3-second gust wind speed of 135 mph converted to a nominal 3-second gust wind speed of 105 mph per Section 1609.3 and Appendix N as required for use in the ANSI/TIA-222-G Standard per Exception #5 of Section 1609.1.1. Exposure Category D and Risk Category II was/were used in this analysis."

We at *B+T Group* appreciate the opportunity of providing our continuing professional services to you and *SBA Network Services*. If you have any questions or need further assistance on this or any other projects, please give us a call.

Mount structural analysis prepared by: Jacob Johnson, E.I.T.

Respectfully submitted by: B&T Engineering, Inc. COA: PEC.0001564 Expires: 02/10/2022



Chad E. Tuttle, P.E.

TABLE OF CONTENTS

1) INTRODUCTION

2) ANALYSIS CRITERIA

Table 1 - Proposed Equipment Information Table 2 - Documents Provided

3) ANALYSIS PROCEDURE

- 3.1) Analysis Method
- 3.2) Assumptions

4) ANALYSIS RESULTS

Table 3 - Mount Component Stresses vs. Capacity

5) RECOMMENDATIONS

6) APPENDIX A

RISA-3D Output

7) APPENDIX B

Additional Calculations

1) INTRODUCTION

The mount consists of Commscope sector mount (Part #MTC3975083 w/11.676 ft. Tieback) at 130 ft., attached to self-support tower at 46 Meadow Road, Clinton, CT, 06413, Middlesex County. The proposed antenna loading information was obtained from SBA Network Services. All information provided to B+T Group was assumed accurate and complete.

2) ANALYSIS CRITERIA

The structural analysis was performed for this mount in accordance with the ANSI/TIA-222-G-2-2005 Structural Standard for Antenna Supporting Structures and Antennas and Small Wind Turbine Support Structures using a 3-second gust wind speed of 105 mph with no ice and 50 mph with 0.75-inch escalated ice thickness. Exposure Category D and Risk Category II were used in this analysis. In addition, the sector mount has been analyzed for various live loading conditions consisting of a 250-lb man live load applied individually at the midpoint and cantilevered ends of horizontal members as well as a 500-pound man live load applied individually at mount pipe locations using a 3-second gust of 30 mph. The mount was analyzed under 30° increments in the wind direction. The analyzed loading is detailed in Table 1.

Table 1 - Proposed Equipment Information

Loading	ading RAD Center Position Qty. Description				Note	
	130		3	JMA Wireless MX08FRO665-21	1	
Dropped		1	3	Fujitsu TA08025-B605	2	
Proposed				3	Fujitsu TA08025-B604	
			Ī			1

Note:

- (1) Proposed Antenna to be installed on the proposed Mount Pipe.
- (2) Proposed Equipment to be installed directly behind the Antenna.
- (3) Proposed Equipment to be installed on the Mount.

Table 2 - Documents Provided

Documents	Remarks	Reference	Source	
SBA Application	Proposed Loading	Date: 06/11/2021	SBA Network Services	
RFDS	Proposed Loading	Date: 03/28/2021	SDA Network Services	

3) ANALYSIS PROCEDURE

3.1) Analysis Method

RISA-3D (Version 19.0.1), a commercially available analysis software package, was used to create a three-dimensional model of the mount and calculate member stresses and deflections for various loading cases. Selected output from the analysis is included in Appendix A.

Manufacturer's drawings were used to create the model.

3.2) Assumptions

- 1. The mount was built in accordance with the manufacturer's specifications.
- 2. The mount has been maintained in accordance with the manufacturer's specifications and is free of damage.
- 3. The configuration of antennas and other appurtenances are as specified in Table 1.
- 4. All mount components have been assumed to be in sufficient condition to carry their full design capacity for the analysis.
- 5. Mount areas and weights are determined from field measurements, standard material properties, and/or manufacturer product data.

The following assumptions have been included in the analysis of the mount

Component	Section	Length	Note
Tieback	Pipe2.38x0.12	11.676'	

- 6. Serviceability with respect to antenna twist, tilt, roll or lateral translation is not checked and is left to the carrier or tower owner to ensure conformance.
- 7. All prior structural modifications, if any are assumed to be correctly installed and fully effective.
- 8. All member connections are assumed to have been designed to meet or exceed the load carrying capacity of the connected member unless otherwise specified in this report.
- 9. The following material grades were assumed (Unless Noted Otherwise):

a) Connection Bolts : ASTM A325

b) Steel Pipe : ASTM A53 (GR. 35) c) HSS (Round) : ASTM 500 (GR. B-42) d) HSS (Rectangular) : ASTM 500 (GR. B-46) e) Channel : ASTM A36 (GR. 36) f) Steel Solid Rod : ASTM A36 (GR. 36) g) Steel Plate : ASTM A36 (GR. 36) h) Steel Angle : ASTM A36 (GR. 36) UNISTRUT i) : ASTM A570 (GR. 33)

This analysis may be affected if any assumptions are not valid or have been made in error. B+T Group should be notified to determine the effect on the structural integrity of the antenna mounting system.

4) ANALYSIS RESULTS

Table 3 - Mount Component Stresses vs. Capacity

Notes	Component	Elevation (ft.)	% Capacity	Pass / Fail	
-	Main Horizontals	130	25.5	Pass	
-	Support Arms	130	28.7	Pass	
-	Diagonals	130	31.6	Pass	
-	Connection Plates	130	24.6	Pass	
-	Verticals	130	51.9	Pass	
-	Tieback	130	36.6	Pass	
-	Mount Pipes	130	28.4	Pass	


5) RECOMMENDATIONS

The Commscope sector mount (Part # MTC3975083 w/11.676 ft. Tieback) has sufficient capacity to carry the proposed loads and is in compliance with the ANSI/TIA-222-G standard for the proposed loading. (Refer to the RISA output for the specific members).

APPENDIX A

(RISA-3D Output)




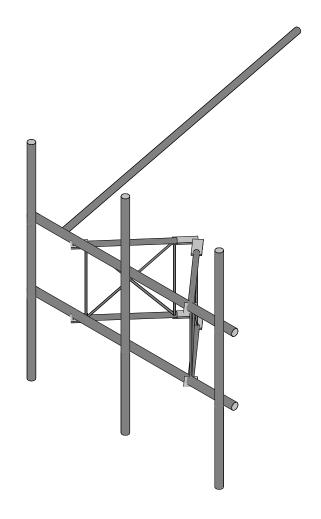

Envelope Only Solution

B+T Group		SK - 1
APK	CT01879-S - Clinton 4 CT	June 16, 2021 at 7:42 PM
149434.003.01		149434_003_01_Clinton 4 CT_C




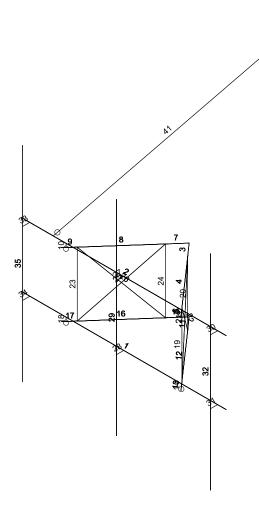

Envelope Only Solution

B+T Group		SK - 2
APK	CT01879-S - Clinton 4 CT	June 16, 2021 at 7:42 PM
149434.003.01		149434_003_01_Clinton 4 CT_C



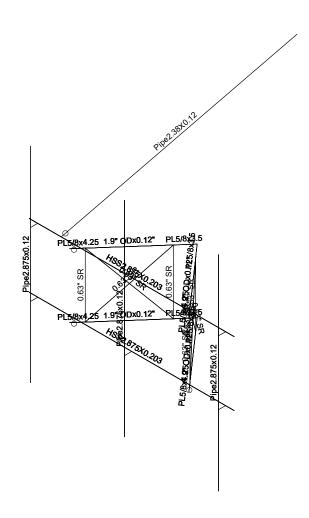


Envelope Only Solution

B+T Group		SK - 3
APK	CT01879-S - Clinton 4 CT	June 16, 2021 at 7:42 PM
149434.003.01		149434_003_01_Clinton 4 CT_C





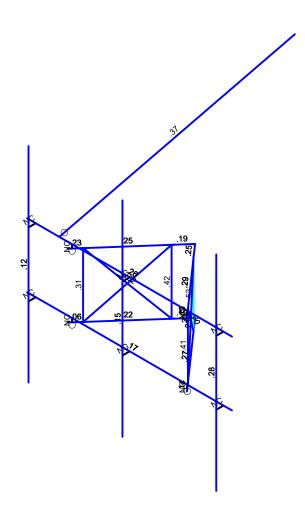


Member Code Checks Displayed (Enveloped) Envelope Only Solution

B+T Group		SK - 4
APK	CT01879-S - Clinton 4 CT	June 16, 2021 at 7:42 PM
149434.003.01		149434_003_01_Clinton 4 CT_C





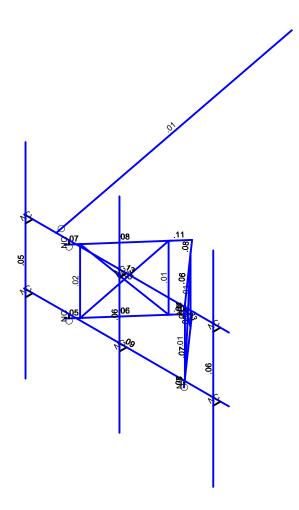

Member Shear Checks Displayed (Enveloped) Envelope Only Solution

B+T Group		SK - 5
APK	CT01879-S - Clinton 4 CT	June 16, 2021 at 7:42 PM
149434.003.01		149434_003_01_Clinton 4 CT_C

APPENDIX B

(Additional Calculations)

<chFc``YX'GhYY'GYWJcb'GYlg</pre>

	Šæà^	Ù@ ≱ ^	V^]^	Ö^∙ã∦Êãc	Tæe^¦ãæ⊜	Ö^• ã} ÁÜÈ	ÈOEAŽAjGá	Q^Ããajlá	Q:ÆŽjlá	RÁŽájIá
F	TØËPF	PÙÙŒÌÏÍÝ€È		PÙÙÁÚĄ ^	OÉ €€ÆÖ¦ÈÔ	V^] 88 æ	FĚJ	FÈÍ	FÈÍ	ОÈ́Ј
G	TØËÄÛOEF	FÈ ÄUÖ¢€È GÄ	Ó^æ{	Ú ą ^	ŒÉÆÖ¦ÈÔ	V^]	ÈΪF	ÈĞİ	ÈĞİ	ĚΗ
Н	TØËÖF	€Ē HÄÁÙÜ	XÓ¦æ&^	ÓŒÜ	ŒÍGJÁÕ¦ĚÍ€	V^]	ÈFG	È€ÈÌ	È€ÈÌ	È€FÍ
1	TØËÔÚF	ÚŠÍÐÌ¢HĚ	Ó^æ{	ÜÒÔV	ŒÍÏGÁÕ¦Ě€		CÈCEÍ	ÈEÏH	GÉGÍ F	ΕĠΊ
ĺĺ	TØËXF	€Ē HÄÁÙÜ	Ô[ÓŒÜ	OÉ GJÁÕ¦Ě€		ÈFG	È€ÈÌ	È€ÈÌ	È€FÍ
Î	TØËÔÚG	ÚŠÍÐÌ¢IÈGÍ	Ó^æ{	ÜÒÔV	OÉÏGÁÕ¦Ě€		GÊÎÎ	ÈÈÌÎ	ίŒΗ	ÈFI
Ϊ	VaNàa&&∖	Úāj^GÈĤ Ý€⊞	Ó^æ(Úą ^	OÉ €€ÆÖ¦ÈÔ	V^] a8 æ	ÈÍG	Ělĺ	Ělĺ	FÈ€JF
ì	TØËÚF	Ú ā ^GÈÏÍ¢ Œ ÌÌ	#Ô[Ú ą ^	ŒÉÆÖ¦ÈÔ	V^] 88 æ	FÈEHU	ÈÌΪ	ÏÍĠ	FÈÏÍ

A Ya VYf Df Ja Ufmi8 UHU

	Šæà^	OÁR[ãjc	RÁR[ã}c	SÁR[ã]c	Ü[œæ^Qå^*D	Ù^&cã[}Ðù@æ}^	V^]^	Ö^∙ãt}Æšãc	Tæc∿¦ãæ¢	Ö^• ã} ÁÜ* ^•
F	F	F	Ğ			TØËPF	Ó^æŧ	PÙÙÁÚĄ ^	OÉ €€ÁÕ¦ÈÔ	V^]
G	G	Н				TØËPF	Ó^æ{	PÙÙÁÚĄ ^	OÉ €€ÁÕ¦ÈÔ	V^]
Н	Н	FG	ĺ		J€	TØËÔÚF	Ó^æ{	ÜÒÔV	OÉÏGÁÕ¦ÈE€	V^]
1	T	Î	Ϊ			TØËÂÛŒF	Ó^æ	Úą^	OÍ €€ÁÕ¦ÈÔ	V^1
ĺ	ĺ	Ì	J		J€	TØËĐÚG	Ó^æ	ÜÒÔV	OÉÏGÁÕ¦ÉE€	V^]
Î	Î	F€	FF		J€	ÜÕÖÖ	þ[}^	Þ[}^	ÜÕÖÖ	V^]
Ϊ	Ϊ	FG	FH		J€	TØËÔÚF	Ó^æŧ	ÜÒÔV	OÉÏGÁÕ¦Ě€	V^]
Ì	Ì	FI	FÍ			TØËÄÛŒF	Ó^æ	Úą^	OÉ €€ÁÕ¦ÈÒ	V^]ã&æ ;
J	J	FÎ	FΪ		J€	TØËÔÚG	Ó^æ	ÜÒÔV	OÉÏGÁÕ¦Ě€	V^]
F€	F€	FÌ	FJ		J€	Ü Õ Ö	þ[}^	Þ[}^	ÜÕÖÖ	V^]ã&æ ;
FF	FF	ĞÏ	G€		J€	TØËÔÚF	Ó^æŧ	ÜÒÔV	OÉÏGÁÕ¦ÈE€	V^]ã&æ
FG	FG	GF	Œ			TØÄÑOEF	Ó^æŧ	Úą ^	ŒÍ €€ÁÕ¦ÈÔ	V^]ã&æ ;
FH	FH	GH	G		J€	TØËÔÚG	Ó^æ	ÜÒÔV	OÉÏGÁÕ¦Ě€	V^]ã&æ
FI	FI	GÍ	GÎ		J€	ÜÕÖÖ	þ[}^	Þ[}^	ÜÕÖÖ	V^]ã&æ ;
FÍ	FÍ	ĞÏ	Ġ		J€	TØËÔÚF	Ó^æŧ	ÜÒÔV	OÉÏGÁÕ¦Ě€	V^]ã&æ
FÎ	FÎ	GJ	H€			TØËÄÛŒF	Ó^æŧ	Úą ^	OÉ €€ÁÕ¦ÈÔ	V^]ã&æ ;
FΪ	FΪ	HF	HG		J€	T ØËĐÚG	Ó^æ	ÜÒÔV	OÉÏGÁÕ¦Ě€	V^]ã&æ
FÌ	FÌ	HH	Н		J€	ÜÕÖÜ	Þ[}^	Þ[}^	ÜÕÖÖ	V^]ã&æ ;
FJ	FJ	ΗÏ	HÎ			TØËXF	Ô[ÓŒÜ	ŒÍGJÁÕ¦ĚÉ €	V^]ã&æ ;
G€	G€	HÍ	HÌ			TØËXF	Ô[{ }	ÓŒÜ	ŒÍ GJÁÕ¦Ě €	V^]ã&æ
GF	Œ	HÍ	HÎ			TØËÖF	XÓ¦æ&^	ÓŒÜ	OÉ GJÁÕ¦Ě €	V^]ã&æ ;
GG	Œ	ΗÏ	HÌ			TØËÖF	XÓ¦æ&^	ÓŒÜ	OÉ GJÁÕ¦Ě €	V^]ã&æ ;
GH	GH	IF	I€			TØËXF	Ô[ÓŒÜ	OÉ GJÁÕ¦Ě €	V^]ã&æ ;
G	G	HJ	IG			TØËXF	Ô[{ }	ÓŒÜ	OÉ GJÁÕ¦Ě €	V^]ã&æ ;
GÍ	ď	HJ	I€			TØËÖF	XÓ¦æ&^	ÓŒÜ	OÉ GJÁÕ¦Ě €	V^]ã&æ ;
GÎ	Ĝ	IF	IG			TØËÖF	XÓ¦æ&^	ÓŒÜ	OÉ GJÁÕ¦Ě €	V^]ã&æ ;
GÏ	Ğ	ΙH	- 11		J€	ÜÕÖÖ	þ[}^	Þ[}^	ÜÕÖÜ	V^]ã&æ ;
GÌ	Ġ	ΙÍ	ΙÎ		J€	ÜÕÕ	þ[}^	Þ[}^	ÜÕÖ	V^]
GJ	GJ	ΙÏ	ĮÌ			TØËÚF	Ô[Úą ^	ŒÍ €€ÁÕ¦ÈÒ	V^] ã&æ
H€	H€	IJ	Í€		J€	ÜÕÖÖ	þ[}^	Þ[}^	ÜÕÖÖ	V^]ã&æ
HF	HF	ĺF	ÍG		J€	ÜÕÖÖ	þ[}^	Þ[}^	ÜÕÖÖ	V^]
HG	HG	ĺΗ	ĺ			TØËÚF	Ô[Úą^	ŒÍ (ÕÌ ÌÕ)	V^]ã&æ
HH	HH	ĺĺ	ĺÎ		J€	ÜÕÖÖ	Þ[}^	Þ[}^	ÜÕÖÖ	V^]
Н	Н	ĺÏ	ĺÌ		J€	ÜÕÖÖ	þ[}^	Þ[}^	ÜÕÖÜ	V^]
HÍ	HÍ	ĺJ	΀			TØËÚF	Ô[{ }	Úą^	ŒÍ €€ÁÕ¦ÈÔ	V^]
HÎ	l F	ÎΗ	Îl			Vanàaa&\	Ó^æ{	Úą ^	ŒÍ €€ÁÕ¦ÈÒ	V^]

6 Ug]W@UX'7 UgYg

	ÓŠÔÁÖ^•&¦ājcā[}	Ôæ e ^*[¦^	Ý ÁÕ¦ æçãô	ŸÁÕ¦æçãcî	ZÁÕ¦æçãcî	R[ã]c	Ú[ặc	Öã dãa čo å	Œ^æÇT^ÈÈ	Ù"¦æ&^ÇÚ <u>È</u> È
F	Ö^æå	ÖŠ		Ë			F€			
G	€ÁYājåÁÖÁÞ[ÁQ&^	Y ŠZ					F€	GÎ		
Н	J€ÁYájåÁÖÁÞ[ÁO3A^	Y ŠÝ					F€	GÎ		
- 1	€ÁYājåÁËÁQ&∧	Y ŠZ					F€	GÎ		
ĺ	J€ÁYĴąåÁÄÄOSA^	Y ŠÝ					F€	GÎ		
Î	€ÁYājåÁÖÄÙ^¦çã&^	Y ŠZ					F€	Ĝ		
Ϊ	J€ÁYẩjåÁÄÄÛ^¦çã&^	Y ŠÝ					F€	Ĝ		
Ì	@ ^	UŠF					F€	GÎ		
J	Šãç^ÁŠ[æåÁæ	ŠŠ				F				
F€	Šãç^ÆŠ[æåÆà	ŠŠ				F				
FF	Šãç^ÁŠ[æåÁ&	ŠŠ				F				
FG	Šãç^ÁŠ[æåÁå TæðjcÁŠŠÁF	ŠŠ								
FH	TæajoÁŠŠÁF	ŠŠ					F			
FI	Tæ£loÁŠŠÁG	ŠŠ					F			
FÍ	Tæ∄oÁŠŠÁH	ŠŠ					F			
FÎ	Tæ£loÁŠŠÁ	Ôæv*[]^ ÖŠ Y ŠZ Y ŠÝ Y ŠÝ Y ŠÝ U ŠF ŠŠ ŠŠ					F			
FΪ	TæājoÁŠŠÁÁ	ŠŠ					F			
FÌ	TæjoÁŠŠÁ TæjoÁŠŠÁ	ŠŠ					F			

@UX7ca V]bUh]cbg

	Ö^• &¦āj cāį}	Ù[È	ĎÈ	Ù È ÓŠ	ÔØæ&À	ĎŠĆ	Øæ &HK	ÓŠÔ.	Œ£È	ĎŠÔ	Øæ&H	ĎŠÔ	Øæ&À	T ŠÔ	Øæ&À	T ŠĈ	Øæ&È	BĚŠĈ	Øæ&À	B ŠÔ	Øæ&H	ĎŠÔ	Øæ&H
F	FÈLÁÖ^æå	Ÿ^•	Ä	F	FÈ																		
G	€ÈÁÖÆÆÆÅÅ	,×.	Α:	F	É		FÈ																
Н	€È ÁÖÆÆÆÊ ÆÆH€ÁY	Ÿ^•	Ϋ	F	È		FÈHÈÈ		È														
1	€È ÁÖÆÆFÈÆÄ€ÁY	Ÿ^•	Ϋ	F	È		FÈHÈ	G	È														
ĺ	€È ÁÖÆÆFÈÆÆJ€ÁY	Ÿ^•	Ϋ	F	È		FÈ																
Î	€Ð ÁÖÆÆFÐ ÆÆFG€Á	Ÿ^•	Ϋ	F	È		FÈHÈÈ		Ë														
Ï	€È ÁÖÁÉÁFÉ ÁĞÁFÍ €ÁY	Ÿ^•	Ϋ	F	È		ËÈÀ	ÈH	Ħ														
Ì	€È ÁÖÆÆFÈÆÄFÌ €Á	Ÿ^•	Ϋ	F	È		ËÈ																
J	€Ð ÁÖÆÆÆÐ ÁÆÐF€Á	Ÿ^•	Ϋ	F	È		ËÈÀ		Ë														
F€	€Ð ÁÖÆÆFĒÆG €Á	Ÿ^•	Ϋ	F	È		ËÈÀ	G	Ĥ														
FF	€È ÁÖÁÉÁFÉ ÁÉÁG €ÁY	Ÿ^•	Ϋ	F	À		ËÈ																
FG	€À ÁÖÁÉÁFÉ ÁĞH€€ÁY	Ÿ^•	Ϋ	F	È		ËÈÀ		È														
FH	€È ÁÖÆÆFĒÆH€ÁY	Ÿ^•	Ϋ	F	È		FÈHÈÈ	H	Ë														
FI	FÈSÁÖÆÆÆÅY	Ÿ^•	Ϋ	F	FÈG		FÈ																
FÍ	FÈSÁÖÆÆÆÊÆÆH€ÁY	Ÿ^•	Ϋ	F	FÈG		FÈHÈÈ	Н	È														
FÎ	FÈSÁÖÆÆÆÊÆÄ€ÁY	Ÿ^•	Ÿ	F	FÈG		FÈHÈ	G	È														
FΪ	FÈSÁÖÆÆÆÊÆÄJ€ÁY	Ÿ^•	Ϋ	F	FÈG		FÈ																
FÌ	FÈSÁÖÆÆÆÊÆÆFG€Á	Ÿ^•	Ÿ	F	FÈG		FÈHÈ		Ë														
FJ	FÈSÁÖÆÆFÈÆÄFÍ€ÁY	Ÿ^•	Ÿ	F	FÈG		ËÈÀ	ÈH	È														
G€	FÈSÁÖÆÆFÈÆÄFÌ€Á	Ÿ^•	Ÿ	F	FÈG		ËÈ																
GF	FÈGÁÖÆÆÆÊÆÆGF€Á	Ÿ^•	Ÿ	F	FÈG		ËÈÀ		Ë														
GG	FÈSÁÖÆÆÆÊÆÆG €Á	Ÿ^•	Ϋ	F	FÈG		ËÈÀ	G	Ê														
GH	FÈGÁÖÁÉÁFÉÍÁÉÁGÍ €ÁY	Ÿ^•	Ϋ	F	FÈG		ËÈ																
G	FÈGÁÖÁÉÁFÉ ÁEÁH€€ÁY	Ÿ^•	Ÿ	F	FÈG	_	ËÈÀ		Ħ														
GÍ	FÈGÁÖÆÆÆÊÆÆH€ÁY	Ÿ^•	Ϋ	F	FÈG	G	FÈIÈ	Н	Ë														
	€È ÁÖÆÆÆ ÅÆÆAY ED&A	Ÿ^•		F	È	1	FÈ			Ì	F												
Ğ	€D ÁÖÁÉÁFTÍ ÁEÁH€ÁY ED&^	Ÿ^•	Ϋ	F	È		FÈ		È	Ì	F												
Ġ	€È ÁÖÁÉÁFTÉ ÁËÁ €ÁY EOSA^	Ÿ^•	Ϋ	F	È	ĺ	FÈHÈ		È	Ì	F												

@UX'7ca V]bUhjcbg'fl7cbhjbi YXŁ

& 0/	k / ca vjburjeby ir	CDI	ĮΟΙ	IXL															
	Ö^• &¦āj cāj}	Ù[🛱	ÚΨ̈́Č	JŒÓŠÔ	Øæ&À	ĎŠĈ	Øæ €HHÖ ŠĈ	Øæ&È	ĎŠĈ	Øæ&ÈÈ	ĎŠÔ	Øæ&HHÖŠ	ÔØæ&À	T ŠÔ	Øæ &HIÖ Š	ÔÆŒŒ	ŠÔ0	EEM ÖŠ	ĴØæ & ÈÈ
GJ	€È ÁÖÁÉÁFTÉ ÁËÁJ€ÁY EOSA^	Ÿ۸•	Ϋ	F	È	ĺ	FÈ		ì	F									
H€	€ÈJÁÖÁÉÁFTÉÁEÁFG€ÁY EØ&A	Ϋ́Λ∙	Ϋ	F	È	ĺ	FÈIÈ I	Ë	ì	F									
HF	€È ÁÖÆÆÆFÊ ÆÆFÍ €ÁY ÐØA^	ΫΛ∙	Ÿ	F	È	Ť	<u>Ë È À È</u> (È	ì	F									
HG	€È ÁÖÁÉÁFÉ ÁĞÁFÌ €ÁY ÐØA^	Ÿ∧•	Ÿ	F	È	•	ËÈ		ì	F									
HH	€È ÁÖÁÉÁFÉ ÁËÁGF€ÁY ÐØA^	Ϋ́Λ•	Ÿ	F	È	÷	E È À	Ë	ì	F									$\overline{}$
H	€ÈÁÖÁÉÁFÉÍÁËÁG €ÁY ÐØA^	Ÿ۸•	Ÿ	F	È	í			ì	F									
HÍ	€D ÁÖÆÆFTÈ ÆÆG €ÁY ÐØA	Ϋ́Λ•	Ÿ	F	-	<u> </u>	ËË	ш	<u> </u>	F									+
_	€D ÁÖÁÉÁFTÍ ÁËÁHE€ÁY BORA	Ϋ́Λ•	Ÿ	_	È	í		È	ì										
HÎ	€D ÁÖÆÆFT ÆÄHEÁY Ð&A	Ϋ́Λ•		F	Ė	+		È	\ \ \	F									
HÏ			Ÿ	F	È		FÈHÈ Í	Ë	 	F									\perp
HÌ	FÈSÁÖÁÉÁFÈEÁÜÉÁY EDBA	Ÿ^•	Ÿ	F	FÈG		F		1	F									
HJ	FÈGÁÖÁEÁFÈEÁËÁHEÁY EXBA	Ϋ́^•	Ÿ	F	FĖ	Ļ	Èîî í	Ě	Ţ	F									\perp
I€	FÈGÁÖÁÉÁFÈÉÁËÁÍ€ÁY EØ&^	Ÿ^•	Ϋ	F	FÈ	Ļ	Èîî	Ě	Ţ	F									
IF	FÈGÁÖÁÉÁFÈ€ÁËÁJ€ÁY £084^	Ÿ^•	Ϋ	F	FÈG	<u> </u>	F		Ĺ	F									
ΙG	FÈGÁÖÁÉÁFÈEÁËÁFGEÁY EDBA	Ÿ^•	Ϋ	F	FÈG	ĺ	Èîî	H	Ì	F									
ΙH	FÌGÁÖÆÆÆÆÆÆÆÆÆÆÆÆ	Ÿ^•	Ϋ	F	FÈG		ĦÎÎÎ Í	Ě	ì	F									
11	FÈGÁÖÁÉÁFÈ€ÁËÁFÌ€ÁY ÐØA^	Ÿ^•	Ϋ	F	FÈG	Τ	Ë		Ì	F									
ΙÍ	FÈGÁÖÁÉÁFÈEÁËÁGF€ÁY ÐØX^	Ÿ^•	Ϋ	F	FÈG	Т	ĦÎÎÎ Í	Η̈́	Ì	F									
ΙÎ	FÌGÁÖÁÉÁFÌEÁËÁG €ÁY ÐØA^	ΫΛ∙	Ϋ	F	FÈG	ĺ	ĦÎÎÎ	Η̈́	ì	F									
ΙΪ	FÌGÁÖÆÆÆÆÆÆÆÆÆÆÆ	ΫΛ∙	Ÿ	F	FÈG	Ť	Ë		ì	F									
ΙÌ	\ (m 11 1 \ m 12 1	Ϋ́Λ∙	Ÿ	F	FÈG	í		Ě	ì	F									
l J	FÈGÁÖÁÉÁFÈEÁËÁHEÁY EXX	Ϋ́Λ•	Ÿ	F	FEG	÷	ÈÎÎÍ	H	Ť	F									_
	FÉGÁÖÁÉÁFÉ ÁŠŠÁGÁÉÁÚ^¦çáÉ	1	Ÿ	F	FÈG	î	F	ш	J	FĚ									
	FÈGÁÖÆÆFĚÆŠÁÐÆÁÙ^¦cæÉ		Ÿ	F	FEG	î	ÈÎÎ Ï	Ě		FĚ									+
	FÈGÁÖÆÆÆĚÆŠÁæÆÁÙ^¦¢æ	1 1	Ÿ	_		+	ÈÎÎÎÎ	Ě	J										
	FÈGÁÖÁÉÁFIĽÁŠŠÁMÉÁÚ^¦ÇÆ		•	F	FÉG	÷		胜	J	FĚ							_		
			Ÿ	F	FÈ		F		J	FĚ									\perp
	FÈGÁÖÁÉÁFIĽÁŠÁMÆÁU^¦çáH		Ÿ	F	FÈG	<u>,</u>	ĤÎÎÎÎ	<u> </u>	J	FĚ									
	FÈGÁÖÁÉÁFIĽÁŠÁMÆÁÚ^¦çáÐ		Ÿ	F	FÈG	<u> </u>	HH îî j	Ě	J	FĚ									\perp
7	FÈCAÖÆÆFĚÆŠÁÐÆÁU^¦çæ		Ϋ	F	FÈ	<u> </u>	Ë		J	FĚ									
	FÈGAÖÆÆFĚÆŠÁÐÆÁU^¦çæ		Ϋ	F	FÈG		ĦÎÎÎ Ï	ШĚ	J	FĚ									
	FÉGÁÖÆÆÆÅÚ^¦çæ	1	Ϋ	F	FÈG	Ï	⊞îî Î	H	J	FĚ									
	FÈGÁÖÆÆFĚÆŠÁÐÆÁÙ^¦çæÉ	1 1	Ϋ	F	FÈG	Ϊ_	Ë		J	FĚ									
΀	FÉGÁÖÆÆFÉ ÆŠŠÆÆÁÚ^¦çãÐ	Ÿ^•	Ϋ	F	FÈG	Ϊ	EÊÎÎ ÎÎ Î	Ě	7	FĚ									
ÎF	FÈGÁÖÆÆFĚÆŠÁÐÆÁÙ^¦çãÐ	Ÿ^•	Ϋ	F	FÈG	Î	Èîî ï	Η̈́	7	FĚ									
ÎG	FÈGÁÖÁÉÁFIĽÁŠÁSÁSÁEÁÚ^; ÇÆÉ	ΫΛ∙	Ϋ	F	FÈG	Î	F		F€	FĚ									
îн	FÉGÁÖÁÉÁFÉ ÁĞŠÁBÁÉÁÚ^¦ çáÉÉ	Ÿ^•	Ϋ	F	FÈG	î	Èîîï	Ě		FĚ									
	FÈGÁÖÆÆFĚÆŠÁSÆÁÚ^¦çæÈ	ΫΛ∙	Ÿ	F	FÈG	Ï	Èîî î	Ě	_	FĚ									
	FÉGÁÖÁÉÁFÉ ÁĞŠÁÐÁÉÁU^I ¢Æ		Ÿ		FÈG	Ï	F	_		FĚ									
	FÉGÁÖÁÉÁFÉ ÁSŠÁÐÁÉÁÚ^I ¢Æ	1 1	Ÿ	F	FEG		Èîî î	ΉŤ		FĚ									
	FÉGÁÖÁÉÁFIÉ ÁĞŠÁBÁÉÁU^I ÇÆ	1	Ÿ		FÈG		Ħîî ï			FĚ									
	FÉGÁÖÁEÁFIĽ ÁŠŠÁÐÁEÁU^I ÇÆ		Ÿ		FEG		Ë	-		FĚ									
	FÉGÁÖÁEÁFIĽ ÁŠŠÁBÁEÁU^I ÇÆ		Ÿ		FEG		HEÎÎÎ Ï	ijΫ́		FĚ									
	FÈGÁÖÆÆFĚÆŠÁàÆÁÙ^¦çæÈ		Ϋ́		FEG		HH î î			FĚ									
	FÈGÁÖÁÉÁFIĽ ÁSŠÁJÁÉÁÚ^¦ ÇÆ		Ÿ					ш											
	FEGÁÖÁEÁFE ASSÁLAEÁU^; ÇABE				FÈ			ť		FĚ									
ı G	FESHUHEARTE ASSAS ACAUNI ÇÂLL	Υ'\•			FÈ		HÌÎÎÎÎ			FĚ									
	FÈGÁÖÁÉÁFIĽÁŠÁAÁÉÁÚ^¦çAÐ		Ÿ		FÈ		Èîî ï	ш		FĚ									\perp
	FÈGÁÖÁEÁFIĽ ÁĞŠÁ&ÁEÁÙ^¦çÆ		Ÿ		FÈG		F	y		FĚ									
	FÉGÁÖÁEÁFIĽÁŠŠÁ&ÁEÁÙ^¦çáE		Ÿ		FĖG		Èîî ï			FĚ									\perp
	FÈGÁÖÆÆFĚÆŠÁ&ÆÁÙ^¦çæÉ		Ϋ	F	FÈG		Èîî Î	Ě		FĚ									
	FÉGÁÖÁÉÁFÉ ÁĞŠÁ&ÁÉÁU^¦çáEÉ				FÈG		F			FĚ							\Box		
	FÉGÁÖÆÆÆÅÅSŠÁ&ÆÁÚ^¦çæ			F	FÈG		Èîî Î	Ħ	FF	FĚ									
	FÉGÁÖÁÉÁFÉ ÁĞŠÁ&ÁÉÁU^¦çáE			F	FÈG	Î	ĦÎÎÎ Ï			FĚ									
Ì€	FÈGÁÖÆÆFĚÆŠÁ&ÆÁÙ^¦çæÈ	Ÿ^•	Ϋ		FÈG		Ë			FĚ									
	,																		

@UX'7ca V]bUh]cbg'f7cbh]bi YXŁ

	Ö^•&¦ājcāj} Ù[Ē	ĚĚ	ٌӊĈ	Øæ&È	ĎŠĈ)Øæ&À	T ĎŠÔ	Øæ&È	ĎŠÔ:	Øæ &⊞	ĎŠÔ	Øæ&È	ĎŠÔ	Øæ&È	ĎŠÔ	Øæ&ÈÈ	ĎŠÔ	Øæ&À	T ĎŠÔ	Øæ&È	ĎŠÔ	Øæ&HH
ÌF	FÉGÁÖÁÉÁFIĽÁŠŠÁ&ÁÉÁU^¦çãHÝ^•		F	FÈG	Î	Ĥîî	Ϊ	Η̈́	FF	FĚ												
ÌG	FÈGÁÖÁEÁFÉ ÁŠŠÁ&ÁEÁU^¦çãEEŸ^•		F	FÈ	Ϊ	∰îî	Î	ШĔ	FF	FĚ												
ÌΗ	FÉGÁÖÁEÁFÉ ÁŠŠÁ&ÁEÁÚ^¦çãEEŸ^•		F	FÈG	Ϊ	Ë			FF	FĚ												
ÌL	FÈGÁÖÁEÁFĚÁŠÁ&ÆÁÚ^¦çãÈŸ^•		F	FÈG	Ϊ	Ħîî	Î	Ě		FĚ												
ÌÍ	FÈGÁÖÆÆÆÐÁSÁ&ÆÁU^¦çæÐÖY^•		F	FÈG	Î	Èîî	Ï	ΞĔ	_	FĚ												
ÌÎ	FÈCAÖÆÆFĚÆŠÁ&ÆÁÚ^¦çãП^•		F	FÈ	Î	F				FĚ												
ÌÏ	FÈGÁÖÁÉÁFIĚ ÁŠŠÁBÁÉÁÚ^¦ ÇÁHHÝ^•		F	FÈ	Î	Èîî	Ï	Ě	FG	-												
Ţ İ	FÈCAÖAÉAFĚAŠŠÁLÁEÁU^¦çãÈÈŸ^•		F	FÉG	Ĩ	Èîî	Ï	Ě	FG													
IJ	FÈCAÖÆÆFĚÆŠÁ&ÆÁU^¦çæHY^•		F	FEG	Ţ	F	_		FG	-												
J€	FÈCAÖAÉAFĚAŠŠÁLÁEÁU^¦ÇÆĚÝ^•		F	FEG	Ĭ	ÈÎÎ	<u> </u>	Ĥ	FG													
JF	FÈCAÖAÉAFĚAŠŠÁLÁEÁU^¦çãÈ Ÿ^•		F	FÉG	Ĭ	ĦÎÎÎ		Ě	FG													
JG	FÌCAÖÆÆFĚÆŠÁSÆÂÛ^¦çæĚÝ^•		F	FEG	Ĭ	Ë		v	FG													
JH	FÈCAÖAÉAFÉ AĞŠÁLAÉAÙ^¦çãÈ Y^•		F	FEG	<u> </u>	HÌ ÎÎ		ij	FG													
JI	FÈGÁÖÆÆFĚÆŠŠÁªÆÁÙ^¦çÆĚŸ^•		F	FÉG	ı.	ii ii		Ħ	FG													
JÍ	FÌCAÖÁEÁFĚ ÁŠŠÁSÁEÁÙ^¦çãÈÈŸ^•		F	FÉG	ļ.	Ë	•		FG	-												
JÎ	FÈCAÖÁEÁFĚ ÁŠŠÁSÁEÁÙ^¦çãÈ Y^•		F	FÉG	Ì	ĦÎÎ	ļ ļ	Ě	FG													
JΪ	FÈCAÖÁÉÁFĚ ÁŠŠÁBÁÉÁÚ^¦ ÇÆÉÉÝ^•		F	FÈG		Èîî		Η̈́	FG	•												
<u>JÌ</u>	FÈCAÖÁÉÁFIĽÁŠŠÁT ÆÐ ÓÁJFD Ý^•		F	FÉG						FE												
JJ	FÈCAÖÁÉÁFĚ ÁŠŠÁT ÆÐ ÁÇGD Ÿ^•		F	FÈG						FĚ												
F€€	FÈCAÖÁÉÁFIĽÁŠŠÁT ÆÐ ÓÁÇHD Ÿ^•		F	FÈ						FĚ												
F€F	FÈCÁÖÁÉÁFIĽÁŠŠÁT ÆÐ CÁÇ DŸ^•		F	FÈ						FĚ												
F€G			F	FÉG						FĖ												
F€H	FÈGÁÖÁÉÁFIĽÁŠŠÁTæjicÁÇDŸ^•	Ÿ	F	FEG					FI	FĖ												

A Ya VYf 'Dc]bh@cUXg'f6 @ '%. '8 YUXL

	T^{ à^¦Æsæà^	Öã^&cã[}	Tæ*}ããå^ŽÉĒcá EEHG	Š[&æqā[}ŽedĒĀá
F	HG	Ϋ́	Щ∃ -IG	à FÍ
G	HG	Ϋ	III€ HG	ÃÌÍ
Н	HG	Ÿ	iiii í	à Œ
	HG	Ϋ	⊞ ` l	ÃÍ€
ĺ	HG	Ÿ	€	€
Î	Ì	Ϋ	ËEGG	ÃÍ€
Ϊ	Ì	Ϋ́	€	€
Ì	Ì	Ÿ	€	€
J	Ì	Ÿ	€	€
F€	Ì	Ϋ	€	€

A Ya VYf 'Dc]bh@cUXg 'f6 @' '&.' \$ K]bX ! 'Bc \=\VVL

	T^{ à^¦ÁŠæà^	Öã^&cã}	Tæ*}ãcå^ŽÈ⊑cá ⊞GF	Š[&anda]}ŽedĒĀá
F	HG	Z	⊞G F	à FÍ
G	HG	Z	⊨ EEG F	ÃÌÍ
Н	HG	Z	⊞ J	à Œ
	HG	Z	⊞ J	ÃÍ€
ĺ	HG	Z	€	€
Î	Ì	Z	ËÉ F	ÃÍ€
Ϊ	Ì	Z	€	€
Ì	Ì	Z	€	€
J	Ì	Z	€	€
F€		Z	€	€

A Ya VYf 'Dc]bh@cUXg 'f6 @r ' : - \$ 'K]bX ! 'Bc '\\

	T^{ à^¦ÆSeeà^	Öã^&cã}	Tæ*}ãc°å^Ž1ÈEcá ⊞————————————————————————————————————	Š[&æqā[}ŽebĒĀá
F	HG	Ý	<u> </u>	à FÍ
G	HG	Ý	<u> </u>	ÃÌÍ
Н	HG	Ý	iii ì	à Œ
1	HG	Ý	⊞ G	ÃÍ€
ĺ	HG	Ý	€	€
Î	Ì	Ý	i lle l Í	ÃÍ€
Ϊ	Ì	Ý	€	€
Ì	Ì	Ý	€	€
J	Ì	Ý	€	€
F€	Ì	Ý	€	€

A Ya VYf 'Dc]bh'@cUXg'f6 @ '(`.'\$'K]bX'!'⇒WYŁ

	T^{ à^¦ÁŠæà^	Öã^&cã}}	Tæ*}ããå^ŽÉËcá ⊞ÉĴJ	Šį &ancajį} ŽeĐÃ á
F	HG	Z	⊞eîJ	à FÍ
G	HG	Z	EEEÎ J	ÃÌÍ
Н	HG	Z	ËŒGÏ	à Œ
1	HG	Z	ËŒĠÏ	ÃÍ€
ĺ	HG	Z	€	€
Î	Ì	Z	ËŒGÏ	ÃÍ€
Ï	Ì	Z	€	€
Ì	Ì	Z	€	€
J	Ì	Z	€	€
F€	Ì	Z	€	€

A Ya VYf 'Dc]bh'@cUXg'f6 @ ') : - \$ 'K]bX ! '⇒WYŁ

	T^{ à^¦ÆSeeà^	Öã^&cã}	Tæ*}ãã å^ŽÊĒcá ЁЁ⊟Н	Š[&andaj}ŽedĒĀá
F	HG	Ý	III	à FÍ
G	HG	Ý	<u>⊞a</u> -∥	ÃÌÍ
Н	HG	Ý	lle rì	ÃŒ
1	HG	Ý	lle r ï	ÃÍ€
ĺ	HG	Ý	€	€
Î	Ì	Ý	lle rì	ÃÍ€
Ï	Ì	Ý	€	€
Ì		Ý	€	€
J		Ý	€	€
F€	Ì	Ý	€	€

A Ya VYf 'Dc]bh'@cUXg'f6 @' * . \$ K]bX'!'GYfj]WYŁ

	T^{ à^¦Æsæà^	Öā^&cā[}	Tæ*}ããå^ŽÅËË∞á ∰EG	Š[&æ@[[}ŽedÊÃá
F	HG	Z	ËEG	à FÍ
G	HG	Z	⊞EG	ÃÌÍ
Н	HG	Z	ËEG ËE€Î	à Œ
1	HG	Z	⊞€Î	ÃÍ€
ĺ	HG	Z	€	€
Î	Ì	Z	ŒŒÏ	ÃÍ€
Ϊ	Ì	Z	€	€
Ì	Ì	Z	€	€
J	Ì	Z	€	€
F€	Ì	Z	€	€

K ÓÉVÁÕ¦[*] T [å^|Á¬æ{ ^ K ÔV€FÌ Ï JËÙÆÖÔ[¾ q } Á ÁÔV

A Ya VYf 'Dc]bh'@:UXg'f6 @'+: - \$'K]bX'! GYfj]VWL

	T^{ à^¦ÁŠæà^	Öã^&cã}	Tæ*}ãc°å^ŽÈĒca ⊞€€Ì ⊞€€È	Š[&andai]}ŽedĒĀá
F	HG	Ý	ÏÌ€€ Ì	à FÍ
G	HG	Ý	Œ€ì	ÃÌÍ
Н	HG	Ý	II €€	ÃŒ
1	HG	Ý	ËE€H	ÃÍ€
ĺ	HG	Ý	€	€
Î	Ì	Ý	Œ€	ÃÍ€
Ϊ	Ì	Ý	€	€
Ì	Ì	Ý	€	€
J	Ì	Ý	€	€
F€	Ì	Ý	€	€

A Ya VYf 'Dc]bh'@cUXg 'f6 @7', . :\\Y\L

	T^{a^\ÁSanà^	Öã^&cã;}	Tæ*}ãc;å^ŽiÈEcá ШЁ⊓Ï	Š[&æqā[}ŽedÉĀá
F	HG	Ϋ	i i	à FÍ
G	HG	Ϋ	⊞∃ Ï	ÃÌÍ
Н	HG	Ϋ	⊞é H	à Œ
1	HG	Ϋ	⊞ é F	ÃÍ€
ĺ	HG	Ϋ	€	€
Î	Ì	Ϋ	⊞€Í H	ÃÍ€
Ϊ		Ϋ	€	€
Ì	Ì	Ϋ	€	€
J	Ì	Ϋ	€	€
F€	Ì	Ϋ	€	€

A Ya VYf 'Dc]bh'@cUXg'f6 @ '% . AU]bh'@@%L

	T^{ à^¦Æseà^	Öã^&cã}	Tæ*}ãã å^ŽÊËcá	Šį & encajį) ŽedŽĄ á
F	F	Ÿ	ËĠ	ÃJÍ

A Ya VYf 'Dc]bh'@cUXg'f6 @ '% '. 'AU]bh'@@&L

	T^{a^¦ÆŠææà^	Öã^&cã}	Tæ*}ããå^ŽÈËcá	Š[∧ā[}ŽadĒĀá
F	G	Ϋ	⊞G	à JÍ

A Ya VYf Dc]bh@cUXg f6 @ '% . AU]bh@@' Ł

	T^{ à^¦ÁŠæà^	Öã^&cã}	Tæ*}ããå^ŽÈËæá	Š[∧ā[}ŽedÉĀá
F	FÎ	Ϋ	ËĠ	ÃÍ€

A Ya VYf 'Dc]bh'@cUXg'f6 @7 '%' . 'A U]bh'@@(Ł

	T^{ à^¦ÁŠæà^	Öã^&cã[}	Tæ*}ããå^ŽÈËcá	Š[&anca[}ŽedŽĀá
F	Ì	Ϋ	ËĠ	ÃÍ€

A Ya VYf 'Dc]bh'@cUXg 'f6 @ '%+'. 'A U]bh'@@) Ł

	T^{ à^¦ÁŠæà^	Öã^&cã}	Tæ*}ããå^ŽÉËcá	Š[&anca[]}ŽedĒĀá
F	FG	Ϋ	⊞G	ÃÍ€

A Ya VYf 'Dc]bh'@cUXg 'f6 @ '% '. 'AU]bh'@@*Ł

	T^{ à^¦Æeæà^	Öã^&cã}	Tæ*}ãćå^ŽÉËcá	Š[&anca[}ŽedĒĀá
F	I	Ϋ	⊞G	ÃÍ€

A Ya VYf 8]glf]Vi hYX @ UXg f6 @ '&. \$ K]bX ! Bc \\

	T^{à^¦ÆSæà^	Öã^&cã[}	ÙœdoÁTæt*}ããå^ŽiÐedHH	:Ò}åÁTæ≛}ãc°å^ŽiÐedÊØÈÈÌ	ÈÙcæloÁŠ[&ænā[}ŽedÉĀá	Ò}åÆš[&æaa[}}Žæ£Ãá
F	F	Z	ËŒFG	ËŒFG	€	€
G	G	Z	ËŒFG	ËŒFG	€	€
Н	Н	Z	ËÈ€H	ËE€H	€	€
		Z	ËE€Î	ËE€Î	€	€
ĺ	ĺ	Z	⊞€€H	ËE€H	€	€
Î	Ϊ	Z	ËÈ€H	ËE€H	€	€
Ï	Ì	Z	ËE€Î	ËE€Î	€	€
Ì	J	Z	ËÈ€H	ËE€H	€	€
J	FF	Z	⊞€€H	⊞€€H	€	€
F€	FG	Z	ËE€Î	ËE€Î	€	€
FF	FH	Z	ËE€H	⊞€€H	€	€
FG	FÍ	Z	ËE€H	ËE€H	€	€
FH	FÎ	Z	Œ€Î	⊞E€Î	€	€
FI	FΪ	Z	ËE€H	⊞E€H	€	€
FÍ	FJ	Z	ËE€H	ËE€H	€	€
FÎ	G€	Z	ËŒH	⊞E€H	€	€
FΪ	Œ	Z	Œ€H	⊞€€H	€	€
FÌ	Œ	Z	⊞€€H	⊞E€H	€	€
FJ	GH	Z	ËE€H	ËE€H	€	€
G€	G	Z	ËE€H	⊞€€H	€	€
GF	GÍ	Z	⊞€€H	ËE€H	€	€
Œ	Ĝ	Z	⊞€€H	⊞€€H	€	€
GH	GJ	Z	ËŒFG	ËŒFG	€	€
G	HG	Z	ŒŒFG	ËŒFG	€	€
GÍ	HÍ	Z	ËŒFG	ËŒFG	€	€
Ĝ	l F	Z	⊞	Ë€F	€	€

A Ya VYf'8]glf]Vi hYX'@:UXg'f6 @7'' .:-\$'K]bX'!'Bc'\\YL

	T^{à^¦ÆSæà^	Öã^&cã;}	ÙœdoÁTæt}ãcå^ŽiÐedHH	EÒ}åÁTæ≛}ãc°å^ŽiÐo£ØÈÐÈ	ÈÙcæloÁŠ[&ænā[}ŽedÉĀá	Ò}åÆŠ[&ææā[}ŽæÉÃá
F	F	Ý	ËŒFG	ËŒFG	€	€
G	G	Ý	ËŒFG	ËŒFG	€	€
Н	Н	Ý	ËE€H	ËE€H	€	€
		Ý	⊞E€Î	ËE€Î	€	€
ĺĺ	ĺ	Ý	ËE€H	ËE€H	€	€
Î	Ϊ	Ý	ËE€H	ËE€H	€	€
Ï	Ì	Ý	⊞€€Î	⊞€Î	€	€
Ì	J	Ý	ËÈ€H	ËE€H	€	€
J	FF	Ý	ËE€H	ËŒH	€	€
F€	FG	Ý	⊞€ÊÎ	⊞€Î	€	€
FF	FH	Ý	ËÈ€H	ËE€H	€	€
FG	FÍ	Ý	ËÈ€H	ËE€H	€	€
FH	FÎ	Ý	⊞€€Î	ËE€Î	€	€
FI	FΪ	Ý	ËÈ€H	ËE€H	€	€
FÍ	FJ	Ý	ËÈ€H	ËE€H	€	€
FÎ	G€	Ý	ËE€H	ËE€H	€	€
FΪ	Œ	Ý	ËË€H	⊞€€H	€	€
FÌ	Œ	Ý	⊞€€H	⊞€€H	€	€
FJ	GH	Ý	ËÈ€H	⊞€€H	€	€
G€	G	Ý	ËE€H	⊞€€H	€	€
Œ	ď	Ý	ËE€H	ËE€H	€	€

A Ya VYf 8]glf]Vi hYX @ UXg f6 @ ' ' .. - \$ K]bX ! Bc =\WLf7 c bh]bi YXL

	T^{à^¦AŠæà^	Öã ^ 8cã }	ÙœdoÁTæt*}ããå^ŽiÐædddddddddddddddddddddddddddddddddddd	EÒ}åÁTæ≛}ãčå^ŽiÐo£20È	ÈÙcæboÁŠ[&ænā[}ŽedÉĀá	Ò}åÆĞ[&ææã[}ŽodÃáá
Œ	GÎ	Ý	ËÈ€H	ËE€H	€	€
GH	GJ	Ý	ËŒFG	ËŒFG	€	€
G	HG	Ý	ËŒFG	ËŒFG	€	€
GÍ	HÍ	Ý	ËŒFG	ËŒFG	€	€
GÎ	I F	Ý	Ë€F	Ë€F	€	€

A Ya VYf 8]gff]Vi hYX @ UXg f6 @ (. \$ K]bX ! \\YkL

	T^{à^¦ÁŠæà^	Öā^&cā[}	ÙœdoÁTæt³}ããå^ŽiÐe⊞	:Ò}åÁTæ≛}ãc°å^ŽiÐæ£20±±	ÈÙcæloÁŠ[&ænā[}ŽeÉÃá	Ò}åÆĞ[&ææā[}Žæ£Ãá
F	F	Z	ËŒ€Î	⊞€	€	€
G	G	Z	⊞E€Î	ËE€Î	€	€
Н	Н	Z	ËÈ€Ï	⊞€€Ï	€	€
		Z	ËE€	⊞€€I	€	€
ĺ	ĺ	Z	ËÈ€Ï	ËE€Ï	€	€
Î	Ϊ	Z	ËÈ€Ï	ËE€Ï	€	€
Ϊ		Z	ËE€	ËE€	€	€
Ì	J	Z	Œ€Ï	ËE€Ï	€	€
J	FF	Z	Œ€Ï	⊞€	€	€
F€	FG	Z	⊞€€I	⊞€€I	€	€
FF	FH	Z	ËE€Ï	ËE€Ï	€	€
FG	FÍ	Z	Œ€Ï	ËE€Ï	€	€
FH	FÎ	Z	ËE€	⊞€€I	€	€
FI	FΪ	Z	Œ€Ï	⊞€ï	€	€
FÍ	FJ	Z	⊞€€I	⊞€EI	€	€
FÎ	Œ	Z	⊞€€I	⊞€€I	€	€
FΪ	Œ	Z	ËE€	⊞€€I	€	€
FÌ	Œ	Z	⊞€EI	⊞€EI	€	€
FJ	GH	Z	ËE€I	⊞€€I	€	€
G€	G	Z	ËE€I	⊞€€I	€	€
Œ	Ğ	Z	⊞€EI	⊞€EI	€	€
GG	Ĝ	Z	⊞€EI	ËE€	€	€
GH	GJ	Z	ËE€Î	ËE€Î	€	€
G	HG	Z	ËE€Î	ËE€Î	€	€
GÍ	HÍ	Z	ËE€Î	⊞€Î	€	€
Ĝ	l F	Z	⊞€É	⊞€€Í	€	€

A Ya VYf 8]ghf]Vi hYX @ UXg f6 @ ') : - \$ 'K]bX ! = WYL

	T^{à^¦ÆSæà^	Öã^&cã}}	ÙœdoÁTæt}ãcå^ŽiÐedHH		ÈÙcedo ÁĞ[&ænā]}ŽeÉÃá	Ò}åÆŠ[&æaā[}Žæ£Ãá
F	F	Ý	Œ€Î	⊞€€Î	€	€
G	G	Ý	⊞€€Î	⊞€Î	€	€
Н	Н	Ý	ËE€Ï	ËŒ€Ï	€	€
1	I	Ý	⊞€€I	⊞€EI	€	€
ĺ	ĺ	Ý	ËE€Ï	ËE€Ï	€	€
Î	Ϊ	Ý	ËÈ€Ï	ËE€Ï	€	€
Ϊ	Ì	Ý	ËE€I	ËE€	€	€
ì	J	Ý	Œ€ï	ËŒ€Ï	€	€
J	FF	Ý	ËE€Ï	ËE€Ï	€	€
F€	FG	Ý	⊞€€I	⊞€EI	€	€
FF	FH	Ý	ŒŒÏ	ËE€Ï	€	€
FG	FÍ	Ý	ËE€Ï	ËŒŰ	€	€
FH	FÎ	Ý	⊞€€I	ËE€I	€	€
FI	FΪ	Ý	⊞€ï	ËE€Ï	€	€

A Ya VYf 8]gff]Vi hYX @ UXg f6 @ ") .. - \$ K]bX! =\WLff cbf]bi YXL

	T^{à^¦ÆŠææà^	Öã^&cã[}	ÙœdoÁTæt}ãcå^ŽiÐediii	EÒ}åÁTæ≛}ãc`å^ŽiÐo£20È	ÈÙcæloÁŠ[&ænā[}ŽedÉĀá	Ò}åÆŠ[&ææã[}Žœ£Ãá
FÍ	FJ	Ý	ËE€	ËE€	€	€
FÎ	G€	Ý	⊞€EI	⊞€EI	€	€
FΪ	GF	Ý	ËE€	⊞€EI	€	€
FÌ	Œ	Ý	ËE€	ËE€	€	€
FJ	GH	Ý	ËE€	⊞€EI	€	€
G€	G	Ý	⊞€EI	⊞€EI	€	€
GF	GÍ	Ý	⊞€EI	⊞€EI	€	€
Œ	GÎ	Ý	ËE€	ËE€	€	€
GH	GJ	Ý	⊞€Î	⊞€Î	€	€
G	HG	Ý	⊞€Î	⊞€Î	€	€
GÍ	HÍ	Ý	⊞€Î	ËE€Î	€	€
Ĝ	l F	Ý	⊞€€Í	⊞€€Í	€	€

A Ya VYf 8]ghf]Vi hYX @ UXg f6 @ * : \$ K]bX ! GYfj]VWL

	T^{ à^¦Æšæà^	Öã^&đ[}	ÙœdoÁTæt}ãcå^ŽiÐedHH	EÒ}åÁTæ≛}ãc°å^ŽiÐo£ØÈDÈ	ÈÙceboÁŠ[&encaji}ŽeÉÃá	Ò}åÆj&æaj}žæfÃá
F	F	Z	ËÈ€€J	ËE€€J	€	€
G	G	Z	ËÈ€€J	ËÈ€€J	€	€
Н	Н	Z	ËÈ€€€H	ËÈ€€€H	€	€
		Z	ËE€€	ËE€€	€	€
ĺ	ĺ	Z	ËÈ€€G	ËÈ€€G	€	€
Î	Ϊ	Z	ËÈ€€€H	ËÈ€€€H	€	€
Ϊ	Ì	Z	ËE€€Í	⊞€€€Í	€	€
Ì	J	Z	ËÈ€€G	ËÈ€€G	€	€
J	FF	Z	ËÈ€€€H	ËÈ€€€H	€	€
F€	FG	Z	ËE€€Í	⊞€€€Í	€	€
FF	FH	Z	ËÈ€€G	ËÈ€€G	€	€
FG	FÍ	Z	ËÈ€€€H	ËÈ€€€H	€	€
FH	FÎ	Z	ËE€€Í	⊞€€€Í	€	€
FI	FΪ	Ζ	ËE€€G	ËÈ€€G	€	€
FÍ	FJ	Z	ËE€€G	ËE€€G	€	€
FÎ	Œ	Z	ËÈ€€G	ËÈ€€G	€	€
FΪ	Œ	Z	ËÈ€€G	ËÈ€€G	€	€
FÌ	Œ	Z	ËÈ€€G	ËÈ€€G	€	€
FJ	GH.	Z	ËÈ€€G	ËÈ€€G	€	€
G€	G	Z	ËÈ€€G	ËÈ€€G	€	€
GF	Ğ	Z	ËÈ€€G	ËÈ€€G	€	€
GG	Ĝ	Z	ËÈ€€G	ËÈ€€G	€	€
GH	GJ	Z	ËÈ€€J	ËÈ€€J	€	€
G	HG	Z	ËÈ€€J	⊞ E E€J	€	€
GÍ	HÍ	Z	⊞€€€J	⊞ E E€J	€	€
Ĝ	l F	Z	ËE€€Ì	ËE€€Ì	€	€

A Ya VYf 8]glf]Vi hYX @ UXg f6 @ + . - \$ K]bX ! GYf j]WYL

	T^{ à^¦ÁŠæà^	Ò}åÆq̃&ææã[}Žœ£Ãá_				
F	F	Ý	ËE€€J	⊞€€J	€	€
G	G	Ý	ËE€€J	ËÈ€€J	€	€
Н	Н	Ý	ËÈ€€€H	⊞ CC H	€	€
1	I	Ý	⊞€€€Í	⊞€€€Í	€	€
ĺ	ĺ	Ý	ËÈ€€G	⊞ E EEG	€	€
Î	Ϊ	Ý	ËÈ€€€H	⊞ CC H	€	€
Ϊ	Ì	Ý	⊞€€€	Œ€€	€	€

A Ya VYf 8 Jglf JVi hYX @ UXg f6 @ + . - \$ K JbX ! GYf j JWYL f7 cbhjbi YXL

	T^{ à^ Ææà^	Öã^&cã}}	ÙœdoÁTæt*}ãã å^ŽiÐæbbbbb	EÒ}åÁTæ≛}ãc`å^ŽiÐo£ĐÈÈÈ	ÈÙceboÁŠ[&ænā[}ŽeÉÃá	Ò}åÆš[&ææã[}Žo£Ãá
Ì	J	Ý	ËÈ€€G	ËÈ€€G	€	€
J	FF	Ý	ËÈ€€€H	ËÈ€€€H	€	€
F€	FG	Ý	ËE€€Í	⊞€€€Í	€	€
FF	FH	Ý	ËÈ€€G	ËÈ€€G	€	€
FG	FÍ	Ý	ËÈ€€€H	⊞ cc e⊢	€	€
FH	FÎ	Ý	ËE€€Í	⊞ c∈ €	€	€
FI	FΪ	Ý	ËÈ€€G	ËÈ€€G	€	€
FÍ	FJ	Ý	ËÈ€€G	ËÈ€€G	€	€
FÎ	G€	Ý	ËÈ€€G	ËÈ€€G	€	€
FΪ	GF	Ý	ËÈ€€G	ËÈ€€G	€	€
FÌ	Œ	Ý	ËÈ€€G	ËÈ€€G	€	€
FJ	GH	Ý	ËÈ€€G	ËÈ€€G	€	€
G€	G	Ý	ËÈ€€G	ËÈ€€G	€	€
GF	GÍ	Ý	ËÈ€€G	ËÈ€€G	€	€
GG	Ĝ	Ý	ËÈ€€G	⊞EE€G	€	€
GH	G	Ý	ËÈ€€J	ËÈ€€J	€	€
G	HG	Ý	ËÈ€€J	⊞ E E€J	€	€
GÍ	HÍ	Ý	ËÈ€€J	⊞ E E€J	€	€
Ĝ	l F	Ý	ËÈ€€È	ËÈ€€È	€	€

A Ya VYf 8]ghf]Vi hYX @ UXg f6 @ 7 , . ≒WYŁ

	T^{à^¦ÆŠæà^	Öã^&cã}}	ÙœdoÁTæt³}ããå^ŽiÐe⊞	EÒ}åÁTæ≛}ãc`å^ŽiÐaÊØÈÈ	ÈÙcealo ÁŠ[&anca[a]}ŽeÉÃá	Ò}åÆš[&ææā[}Žæ£Ãá
F	F	Ϋ	⊞	Ë€F	€	€
G	G	Ϋ	Ë	Ë	€	€
Н	Н	Ÿ	⊞€FF	Ë€FF	€	€
- 1	I	Ϋ	Œ€Ì	Œ€Ì	€	€
ĺ	ĺ	Ϋ	⊞€FH	Ë€FH	€	€
Î	Ϊ	Ϋ	Ë€FF	Ë€FF	€	€
Ï	Ì	Ÿ	Œ€ì	⊞€È	€	€
Ì	J	Ϋ	ËŒFH	ËŒFH	€	€
J	FF	Ÿ	Ë€FF	Ë€FF	€	€
F€	FG	Ϋ	⊞€EÌ	ËE€Ì	€	€
FF	FH	Ÿ	ËŒFH	ËŒFH	€	€
FG	FÍ	Ϋ	Ë€FF	Ë€FF	€	€
FH	FÎ	Ÿ	ËE€Ì	⊞€È	€	€
FI	FΪ	Ϋ	ËŒFH	ËŒFH	€	€
FÍ	FJ	Ÿ	Œ€Í	⊞€É	€	€
FÎ	G€	Ϋ	⊞€€Í	⊞€É	€	€
FΪ	GF	Ÿ	⊞€€Í	⊞€€Í	€	€
FÌ	Œ	Ϋ	Œ€Í	⊞€€Í	€	€
FJ	GH	Ÿ	Œ€Í	Œ€Í	€	€
G€	G	Ϋ	⊞€€Í	⊞€É	€	€
GF	GÍ	Ÿ	⊞€€Í	⊞€É	€	€
Œ	GÎ	Ϋ	⊞€€Í	⊞€É	€	€
GH	GJ	Ϋ	Ï	⊞	€	€
G	HG	Ϋ	ÏII F	⊞ F	€	€
GÍ	HÍ	Ÿ	⊞	⊞	€	€
GÎ	IF	Ϋ	⊞€€J	⊞€J	€	€



	R[ãjoÁŠæà∧	ŠÉÖÉT	Öã^&cã[}	Tæt }ãc å^ŽÇ É Ë«DÉÄÇ); Éæ å DÉÄÇ E• â ŒÐÈÈ	È
Ŧ	ÍÏ	Š	Ϋ	⊞ĭ	

>c]bh'@UXg'UbX'9 bZcf WYX'8]gd`UWYa Ybhg'fb @' %\$`.'@j Y'@UX'VŁ

	R[ã,oÁŠæà∧	ŠÉÖÉT	Öã^&cã}	Tæ*} ãc å^ ŽÇ Ê Ë-dDÁQ; Êæ; DÁÇ E- â GÐEE	Ξ
F	ΙÍ	Š	Ϋ	⊞ĭ	

>c]bh'@UXg'UbX'9 bZcfWYX'8]gd'UWYa Ybhg'f6 @' '%%. '@j Y'@UX'WL


	R[ā]oÁŠæàa^	ŠÉÖÉT	Öã^&cã[}	Tæt}ãc å^ŽÇÊËdDÁQ ĒæåDÁÇE• âGĐÈÈ
F	ĺF	Š	Ϋ	⊞ĭ

9bj YcdY'>c]bhFYUMjcbg

	R[ã]c		ÝÆŽá	ŠÔ	ŸÆXá	ŠÔ	ZÁŽá	ŠÔ	ΤΫ́ΑӁΕ̈́ά	ŠÔ	ΤΫΑΣΙΕ̈́cá	ŠÔ	TZÁŽÜË-cá	ŠÔ
F	FG	{ æ¢	ÈFÎ	ÍG	ÈΙΗ	I G	GÈÍF	FH	€	F€H	€	F€H	€	F€H
G		{ a	ËÈÌF	ÌG	ÈÎG	FF	ËHÈÌF	FJ	€	F	€	F	€	F
Н	GÏ	{ æ¢	FÈÍ	ΪΪ	ÈÎJ	ΙÌ	FÈ∏Ì	HÌ	€	F€H	€	F€H	€	F€H
1		{ a }	⊞é	ĺJ	Èíì	ĺ	EEG Î	Ì	€	F	€	F	€	F
ĺ	Îl	{ æ¢	ÈU	FÌ	ÈËÏH	ΙÌ	FĚIJ	FÌ	€	F€H	€	F€H	€	F€H
Î		{ a	⊞UF	G	È€FÍ	1	ËĚÍ	G	€	F	€	F	€	F
Ϊ	V[œ ; K	{ æ¢	FĒÌÍ	ĺ	FÈH	ΙG	GÈH	G						
Ì		{ a	ËÈÌÍ	GH	ÈÎÏ	FG	ËŒH	G€						

9bj YcdY5=G7 % h fl *\$!\$) L @F: 8 GhYY 7cXY7\ YWg

	T^{ à^¦	Ù@ ≱ ^	Ô[å^ÁÔ@^&\	Šį&Žaá ⊞	Ù@#ÁÔ@\&\	ŠĮ &HIHITH HE (ORLÚHE) (ORLÚHE) (ORET HE HE (ORET HEHIEL Ó)" }
F	G€	€É HÄÛÜ	ĚFJ	Œ <u>Ť</u> ijJ	ÈEFI	GĚ FJFÐIF FIÈGI ÈTI ÈTI HEPFÉR
G	G	€É HÄÂÛÜ	ÈFÎ	GĚ Î€	ÈFH	€ ÜJFÐIF FIÈEGÌ ÈFIÏ ÈFIÏ \
Н	FJ	€É HÄÂÛÜ	ÈFG	OEĽ H∪	È€Î	QĚ ÎÌ FÐIF FIÈGÌ ÈFIÏ ÈFIÏ ÈÐFËæ
1	IF	Úą ^GÈHÌÈÈ	ÈĤÎ	ÍËFÎ FÌ	È€J	€ GHÎÈGÏGHÉĞHGÈFFÍGÈFFÍÐÐFFËæ
ĺ	GF	€É HÄÂÛÜ	ÈHFÎ	HÈ JJ FH	ÈHH	FËË ÎF ĐJF FEGÌ ÈIÏ ÈIÏ EFE;
Î	GH	€É HÄÂÛÜ	ÈHFH	GÉ ÎF	ÈEFÎ	€ FÎFÐIF FIÈGI ÈFIÏ ÈFIÏ EÐFËÆ
Ï	1	FÈ ÄUÖE	ÈĠÏ	GÈIJ FJ	ÈÎÍ	CEÈ E I GOHE FI GIÈ I J FEHFI FEHFI E EPFE À
Ì	HG	Úaji^GÈÏÈÈ	ÈĠΙ	GEÏÍ FI	ÈÎ∣	GËÍ FIGGÈUÌ IGÈUÌ HÈ II HÈ II H
J	FG	FÈ ÄUÖÈÈ	ÈĠF	ÈHÍ ÏÌ	ÈΪÍ	CEÈ E CE CHE FI CIÈ L'I FÈH FÈH E E FE À
F€	G	PÙٌΌ	ĚĠÍ	ÎÈGÍ Œ	ÈHF	FEÏÍ FÌ HHÈHÍ Í ÎÍ É BÌ I É BÌ I É BÌ È BÈ FÉ À
FF	ì	FÈ ÄUÖE	ÈĠΪ	GÈIJ FH	ÈÏÎ	CEÈ EL CHEFT CE E I J FEHF FEFA
FG	Н	ÚŠÍÐÌ¢HĚ	ÈGÎ	ĚÌH ÏÌ	È Í	ĔÌH^[€ÌIĔÏÌ JJĒG FĒHG ÏĒH ĒHĒ
FH	FF	ÚŠÍÐÌ¢HĚ	<u> EGHI</u>	ĚÌHÏÌ	ÈÌÍ	ĔÌH^ÍÏÌIĔÏÌIJĒŒÍFĒHŒĞÏĒĠHÍ ⊞PFËà
FL	J	ÚŠÍÐÌ¢I 🎞	<u>EG</u>	ÈHÎ G G	ÈΪΙ	ÉHÎ G^ FJFF€É ÉÉFJÉ ÉÉFÉÍ Î F€ÉÌ HÉÉPFÉFÀ
FÍ	FÎ	FÈ ÄUÖÈÈ	<u>EG</u> FÎ	ÈHÍ ÎF	ÈÉÍJ	€ IF GHÊFI GÜÜÜJ FÊHFI FÊHFI ÊÊPFEFA
FÎ	Ï	ÚŠÍÐÌ¢HĚ	È̈́JG	ĚÌH [F	È€J	€ ^ GÌI ĒÏÌ JJĒŒ FĒHEG ĒÐH EPFĒ à
FΪ	ĺ	ÚŠÍÐÌ¢IÈÈÈ	ΕÌJ	ÈHÎGŒ	ÈEHÌ	ÉHÎ G^ HFF€Î ÊÊFJÊ ÊÊFÊÎ F€ĔÌ HÊÊFËÀ
FÌ	FÍ	ÚŠÍÐÌ¢HĚ	ĖÌÏ	ĚÌH ÎF	ÈEG	ĔÌH^ÏJÌIĔÏÌJJĒĞ FĒGÏĒH EFËà
FJ	F	PÙٌΌ	ÈĴÍ	ÎÈGÍ Œ	ŒIJI	ÎÊĞ ŒHÊHÎÎÎÎÊĞ ÊĞ ÊĞ
G€	GJ	Úą ^GÈ Ï ÈÈ	ÈÍ€	OHĖÍ FJ	ΕÊÎΙ	GE Í FJ GGÉNÍ I GÉJJÍ HEFIT HEFIT HPFÆ A
GF	GÍ	€Ē HÄÂÛÜ	ÈΙJ	€ H	<u>È</u> H	FËË ÎÍ ĐJF FIÈCO ÈTI ÈTI E
Œ	FH	ÚŠÍÐÌ¢IÈÈÈ	Èl€	ÈĞ Œ	ÈÌF	ÉHÎ G^ ŒFFŒÎ ŒŒFJĚ ŒFĒĹÍÎ F€ĚÌ HŒÞFËÀ
GH	HÍ	Úą ^GÈ Ï ÈÈ	ÈĠ	Í ÉGÍ Í Í	ÈJ	GHÍ FÌ GGHUÌ I GHUÌ HHÈII HHÈII HPFË
G	FΪ	ÚŠÍ ĐÌ ¢I 🛗	ÈÎI	ÈG G	ÈJ	ÉHÎ G^ HGFF€Ê ÊŒFJÊ ÊÊFÊÎ F€ĔÌ HÊÊFËA

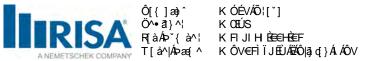

R'}^ÁFÎÉÉG€GF ÏKIHÁÚT Ô@^&\^åÁÓ^K ′′′′

9bj YcdY5=G7 '% h, fl *\$!\$) Ł '@F: 8 'GhYY'7cXY7\ YWg 'fl cbhjbi YXL

	T^{ à^¦	Ù@a}^	Ô[å^ÁÔ@^&\	Š[&Žeá ⊞È	Ù@ælÁÔ@^&\	šį & iiiiiiii	@BÚ⊞E) @BÚ⊞E	, <u> </u>
GÍ	Ĝ	ŒÎ HÄÛÜ	ÈEGG	HÈJJ Ï	ÈÉÍ€	€ G	ĎJF FIÈ€GÌ	ÈIÏ ÈIÏ #PF##
GÎ	GG	€Î HÄÛÜ	Ì€€€	€ 🛱	È€HG	FË ËË Î F	ÈJF FIÈ€GÌ	ÈIÏ ÈIÏ EPFËæ

EXHIBIT 11

Construction Drawings

wireless.

DISH Wireless L.L.C. SITE ID:

BOBDL00151B

DISH Wireless L.L.C. SITE ADDRESS:

46 MEADOW ROAD CLINTON, CT 06413

CONNECTICUT CODE COMPLIANCE

ALL WORK SHALL BE PERFORMED AND MATERIALS INSTALLED IN ACCORDANCE WITH THE CURRENT EDITIONS OF THE FOLLOWING CODES AS ADOPTED BY THE LOCAL GOVERNING AUTHORITIES. NOTHING IN THESE PLANS IS TO BE CONSTRUED TO PERMIT WORK NOT CONFORMING TO THESE CODES:

2018 CT STATE BUILDING CODE/2015 IBC W/ CT AMENDMENTS MECHANICAL ELECTRICAL 2018 CT STATE BUILDING CODE/2015 IMC W/ CT AMENDMENTS
2018 CT STATE BUILDING CODE/2017 NEC W/ CT AMENDMENTS

	SHEET INDEX		
SHEET NO.	SHEET TITLE		
T-1	TITLE SHEET		
LS1	SITE SURVEY		
	ALTERNAL AND THE PARTY OF THE PARTY.		
A-1	OVERALL AND ENLARGED SITE PLAN		
A-2	ELEVATION, ANTENNA LAYOUT AND SCHEDULE		
A-3	EQUIPMENT PLATFORM AND H-FRAME DETAILS		
A-4	EQUIPMENT DETAILS		
A-5	EQUIPMENT DETAILS		
A-6	EQUIPMENT DETAILS		
E-1	ELECTRICAL/FIBER ROUTE PLAN AND NOTES		
E-2 ELECTRICAL DETAILS			
E-3	ELECTRICAL ONE-LINE, FAULT CALCS & PANEL SCHEDULE		
G-1	GROUNDING PLANS AND NOTES		
G-2	GROUNDING DETAILS		
G-3	GROUNDING DETAILS		
RF-1	RF CABLE COLOR CODE		
GN-1	Legend and abbreviations		
GN-2	GENERAL NOTES		
GN-3	GENERAL NOTES		
GN-4	GENERAL NOTES		

APPROVED

By Stephen Roth at 3:52:08 PM, 7/28/2021

SCOPE OF WORK

THIS IS NOT AN ALL INCLUSIVE LIST. CONTRACTOR SHALL UTILIZE SPECIFIED EQUIPMENT PART OR ENGINEER APPROVED EQUIPMENT. CONTRACTOR SHALL VERIFY ALL NEEDED EQUIPMENT TO PROVIDE A FUNCTIONAL SITE. THE PROJECT GENERALLY CONSISTS OF THE FOLLOWING:

TOWER SCOPE OF WORK:

- INSTALL (3) PROPOSED PANEL ANTENNAS (1 PER SECTOR)
 INSTALL (3) PROPOSED ANTENNA MOUNTS (1 PER SECTOR)

- INSTALL (6) PROPOSED RRUS (2 PER SECTOR)
- INSTALL (1) PROPOSED OVER VOLTAGE PROTECTION DEVICE (OVP) INSTALL (1) PROPOSED HYBRID CABLE

- GROUND SCOPE OF WORK:

 INSTALL (1) PROPOSED METAL PLATFORM

 INSTALL (1) PROPOSED ICE BRIDGE
- INSTALL
-) PROPOSED PPC CABINET

) PROPOSED EQUIPMENT CABINET INSTALL
- INSTALL (1 PROPOSED TELCO CONDUIT
- PROPOSED TELCO-FIBER BOX INSTALL
- PROPOSED GPS UNIT
- INSTALL (1) PROPOSED SAFETY SWITCH (IF REQUIRED)
- INSTALL (1) PROPOSED METER SOCKET

SITE PHOTO





UNDERGROUND SERVICE ALERT CBYD 811 UTILITY NOTIFICATION CENTER OF CONNECTICUT (800) 922-4455 WWW.CBYD.COM

811

CALL 2 WORKING DAYS UTILITY NOTIFICATION PRIOR TO CONSTRUCTION

GENERAL NOTES

THE FACILITY IS UNMANNED AND NOT FOR HUMAN HABITATION. A TECHNICIAN WILL VISIT THE SITE AS REQUIRED FOR ROUTINE MAINTENANCE. THE PROJECT WILL NOT RESULT IN ANY SIGNIFICANT DISTURBANCE OR EFFECT ON DRAINAGE. NO SANITARY SEWER SERVICE, POTABLE WATER, OR TRASH DISPOSAL IS REQUIRED AND NO COMMERCIAL SIGNAGE IS PROPOSED.

11"x17" PLOT WILL BE HALF SCALE UNLESS OTHERWISE NOTED

CONTRACTOR SHALL VERIFY ALL PLANS, EXISTING DIMENSIONS, AND CONDITIONS ON THE JOB SITE, AND SHALL IMMEDIATELY NOTIFY THE ENGINEER IN WRITING OF ANY DISCREPANCIES BEFORE PROCEEDING WITH THE WORK.


SITE INFORMATION PROJECT DIRECTORY PROPERTY OWNER: CRANE HILLARY DISH Wireless L.L.C. ADDRESS: 21 CHESTNUT ST 5701 SOUTH SANTA FE DRIVE CLINTON, CT 06413 LITTLETON, CO 80120 TOWER TYPE: SELF-SUPPORT TOWER TOWER OWNER: SBA COMMUNICATAIONS CORP. TOWER CO SITE ID: CT01879-S 8051 CONGRESS AVENUE BOCA RATON, FL 33487 TOWER APP NUMBER: 153661 (800) 487-7483 COUNTY: MIDDLESEX SITE DESIGNER: B+T GROUP 1717 S. BOULDER AVE, SUITE 300 LATITUDE (NAD 83): TULSA, OK 74119 41° 16' 30.74" N 41.27520489 N (918) 587-4630 LONGITUDE (NAD 83): 72° 29' 51.76" W 72.49771078 W SITE ACQUISITION: JEAN COTTRELL ZONING JURISDICTION: TOWN OF CLINTON JEAN.COTTRELL@DISH.COM ZONING DISTRICT: I-2 INDUSTRIAL DISTRICT -CONSTRUCTION MANAGER: JAVIER SOTO PARCEL NUMBER: 85/69/71/ JAVIER SOTO@DISH.COM OCCUPANCY GROUP: BOSSENER CHARLES RF ENGINEER: BOSSENER.CHARLES@DISH.COM CONSTRUCTION TYPE: EVERSOURCE CT ELECTRIC

DIRECTIONS

DIRECTIONS FROM BRADLEY INTERNATIONAL AIRPORT:

TELEPHONE COMPANY: AT&T FIBER

DEPART BRADLEY INTERNATIONAL AIRPORT ON TERMINAL RD. ROAD NAME CHANGES TO BRADLEY FIELD CONNECTOR. ROAD NAME CHANGES TO CT-20 [BRADLEY FIELD CONNECTOR]. TAKE RAMP (RIGHT) ONTO I-91 [RICHARD P HORAN MEMORIAL HWY]. AT EXIT 22S, TAKE RAMP (LEFT) ONTO CT-9. KEEP STRAIGHT ONTO CT-17 [CT-9]. AT EXIT 13, ROAD NAME CHANGES TO CT-9. AT EXIT 9, KEEP RIGHT ONTO RAMP. TURN RIGHT CT-17 [CT-9]. AT EXIT 13, ROAD NAME CHANGES TO CT-9, AT EXIT 9, REEP RIGHT ONTO RAME. TURN RIGHT ONTO CT-81 [KILLINGWORTH RO]. KEEP RIGHT ONTO LOCAL ROAD(S). AT ROUNDABOUT, TAKE THE SECOND EXIT ONTO LOCAL ROAD(S). BEAR RIGHT ONTO CT-81 [CLINTON ST]. KEEP STRAIGHT ONTO CT-81 [HIGH ST]. TURN RIGHT ONTO CT-81 [CENTRAL AVE]. TURN LEFT ONTO CT-81 [HULL ST], THEN IMMEDIATELY TURN LEFT ONTO US-1 [E MAIN ST]. TURN LEFT ONTO MEADOW RD. TURN RIGHT ONTO LOCAL ROAD AND ARRIVE AT BOBDLO0151B.

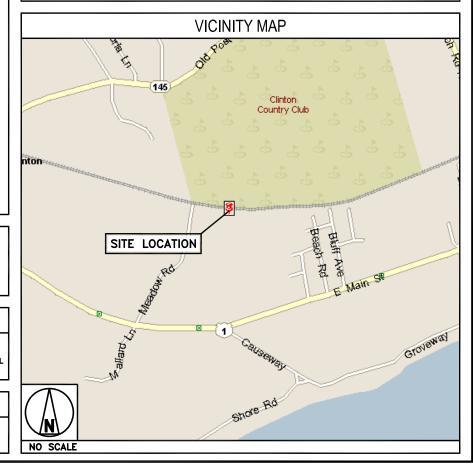



5701 SOUTH SANTA FF DRIVE LITTLETON, CO 80120



8051 CONGRESS AVENUE BOCA RATON, FL 33487





B&T ENGINEERING, INC. PEC.0001564 Expires 2/10/22

IT IS A VIOLATION OF LAW FOR ANY PERSON, UNLESS THEY ARE ACTING UNDER THE DIRECTION OF A LICENSED PROFESSIONAL ENGINEER, TO ALTER THIS DOCUMENT.

DRAWN	BY:	CHECKED	BY:	APPROVED	BY:
BLB		BLB		JW	

RFDS REV #:

CONSTRUCTION **DOCUMENTS**

SUBMITTALS			
REV DATE DESCRIPTION		DESCRIPTION	
A	6/16/21	ISSUED FOR REVIEW	
0	7/28/21	ISSUED FOR CONSTRUCTION	
	A&E F	PROJECT NUMBER	


149434.001.01

BOBDL00151B 46 MEADOW ROAD CLINTON, CT 06413

> SHEET TITLE TITLE SHEET

SHEET NUMBER

T-1

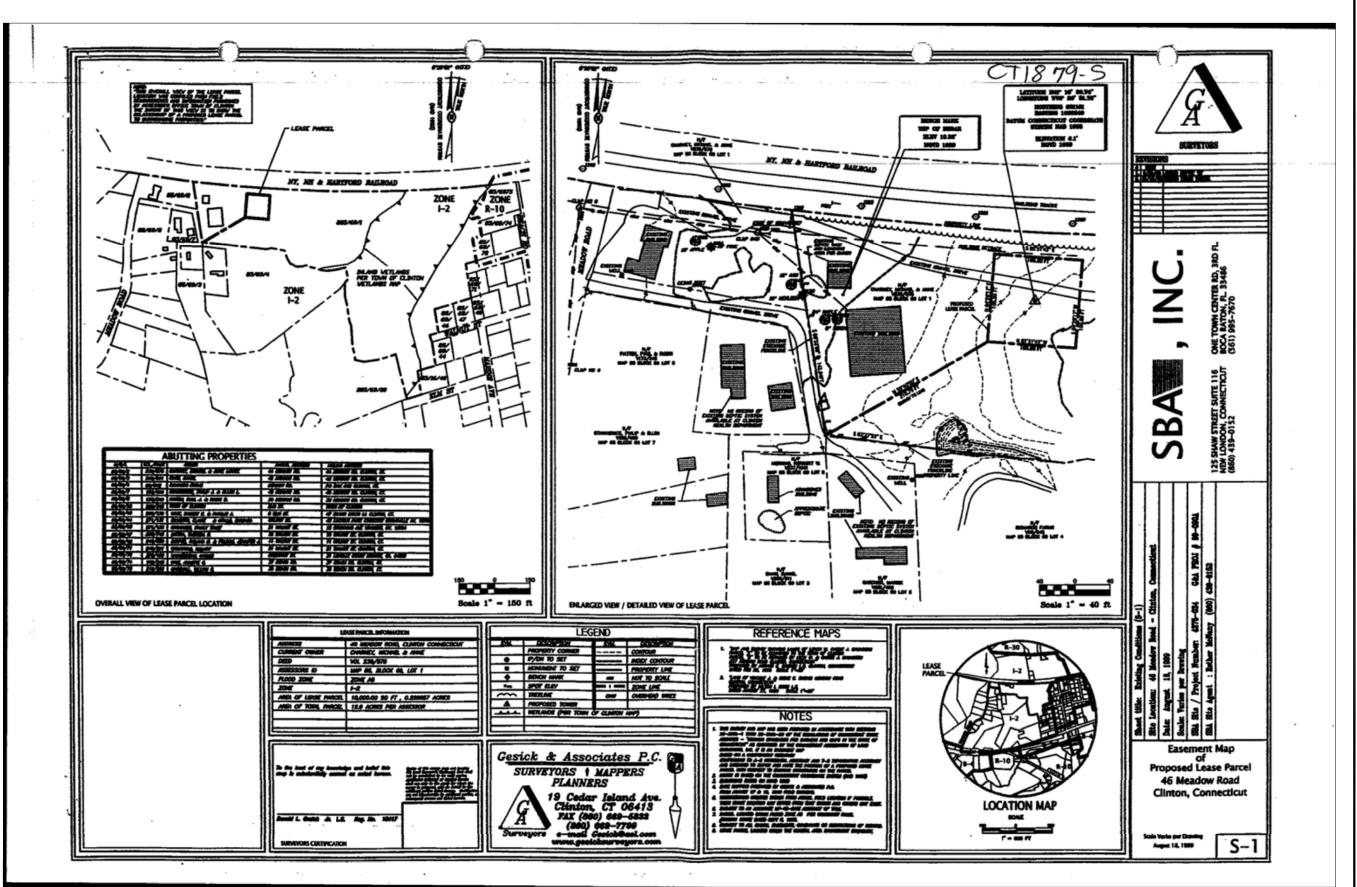



5701 SOUTH SANTA FE DRIVE LITTLETON, CO 80120



8051 CONGRESS AVENUE BOCA RATON, FL 33487





B&T ENGINEERING, INC. PEC.0001564 Expires 2/10/22

IT IS A VIOLATION OF LAW FOR ANY PERSON, UNLESS THEY ARE ACTING UNDER THE DIRECTION OF A LICENSED PROFESSIONAL ENGINEER, TO ALTER THIS DOCUMENT.

IL	BLB	BLB	JW	

RFDS REV #:

CONSTRUCTION **DOCUMENTS**

		SUBMITTALS
REV	DATE	DESCRIPTION
A	6/16/21	ISSUED FOR REVIEW
0	7/28/21	ISSUED FOR CONSTRUCTION

A&E PROJECT NUMBER 149434.001.01


DISH Wireless L.L.C. PROJECT INFORMATION

BOBDL00151B 46 MEADOW ROAD CLINTON, CT 06413

> SHEET TITLE SITE SURVEY

SHEET NUMBER

LS1

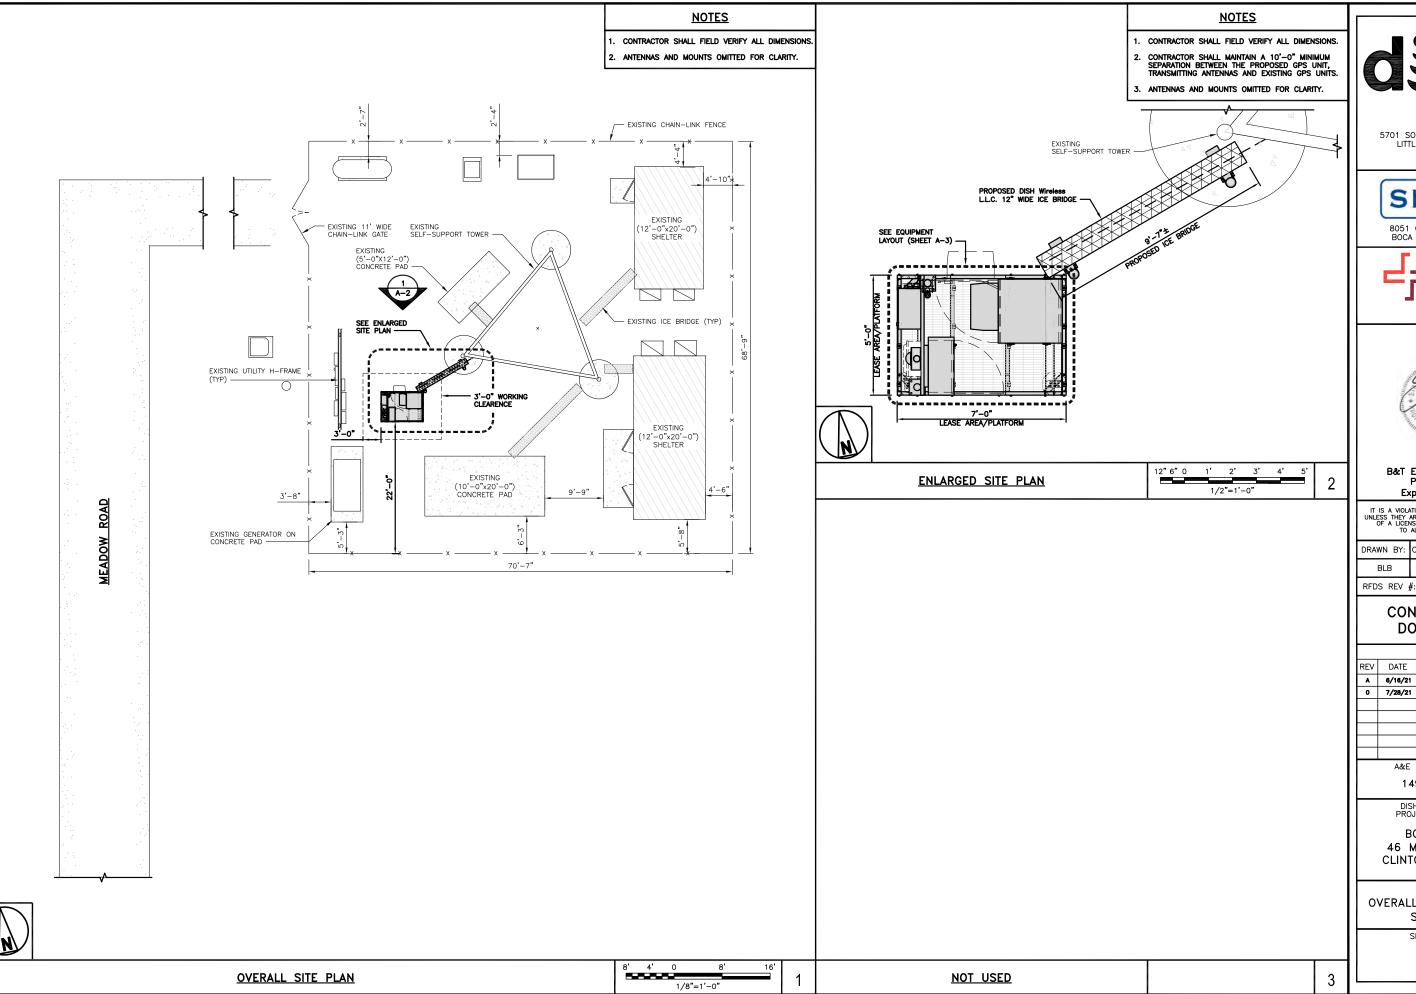



5701 SOUTH SANTA FE DRIVE LITTLETON, CO 80120



8051 CONGRESS AVENUE BOCA RATON, FL 33487





B&T ENGINEERING, INC. PEC.0001564 Expires 2/10/22

IT IS A VIOLATION OF LAW FOR ANY PERSON, UNLESS THEY ARE ACTING UNDER THE DIRECTION OF A LICENSED PROFESSIONAL ENGINEER, TO ALTER THIS DOCUMENT.

	DRAWN BY:	CHECKED BY:	APPROVED BY
	BLB	BLB	JW

CONSTRUCTION DOCUMENTS

ı	SUBMITTALS				
	REV	DATE	DESCRIPTION		
ĺ	Α	6/16/21	ISSUED FOR REVIEW		
Ī	0	7/28/21	ISSUED FOR CONSTRUCTION		
r					

A&E PROJECT NUMBER 149434.001.01

1 10 10 1100111

DISH Wireless L.L.C. PROJECT INFORMATION


BOBDL00151B 46 MEADOW ROAD CLINTON, CT 06413

SHEET TITLE

OVERALL AND ENLARGED SITE PLAN

SHEET NUMBER

A-1

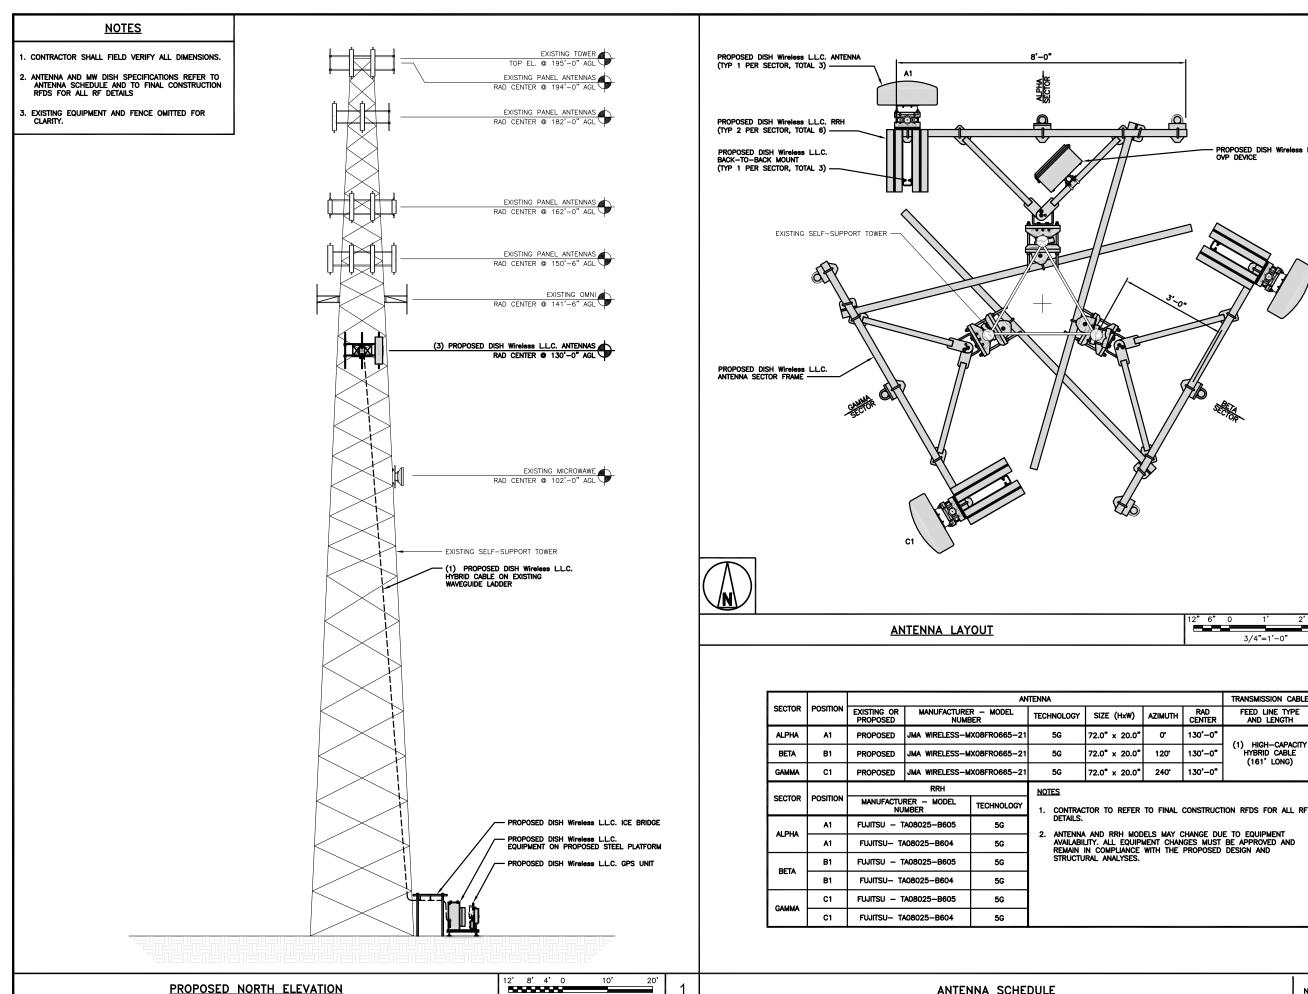

3/32"=1'-0"



5701 SOUTH SANTA FE DRIVE LITTLETON, CO 80120

PROPOSED DISH Wireless L.L.C. OVP DEVICE

3/4"=1'-0"

TRANSMISSION CABLE

FEED LINE TYPE AND LENGTH

(1) HIGH-CAPACITY HYBRID CABLE (161' LONG)

RAD CENTER

130'-0

130'-0"

130'-0"

AZIMUTH

0°

120°

240°



BOCA RATON, FL 33487





B&T ENGINEERING, INC. PEC.0001564 Expires 2/10/22

IT IS A VIOLATION OF LAW FOR ANY PERSON, UNLESS THEY ARE ACTING UNDER THE DIRECTION OF A LICENSED PROFESSIONAL ENGINEER, TO ALTER THIS DOCUMENT.

DRAWN	BY:	CHECKED	BY:	APPROVED	BY:
BLB		BLB		JW	

RFDS REV #:

CONSTRUCTION **DOCUMENTS**

		SUBMITTALS
REV	DATE	DESCRIPTION
A	6/16/21	ISSUED FOR REVIEW
0	7/28/21	ISSUED FOR CONSTRUCTION
	۸ و₄⊏ ا	DDO IECT NILIMBED

A&E PROJECT NUMBER

149434.001.01

DISH Wireless L.L.C. PROJECT INFORMATION

BOBDL00151B 46 MEADOW ROAD CLINTON, CT 06413

SHEET TITLE


ELEVATION, ANTENNA LAYOUT AND SCHEDULE


SHEET NUMBER


A-2


ANTENNA SCHEDULE


NO SCALE

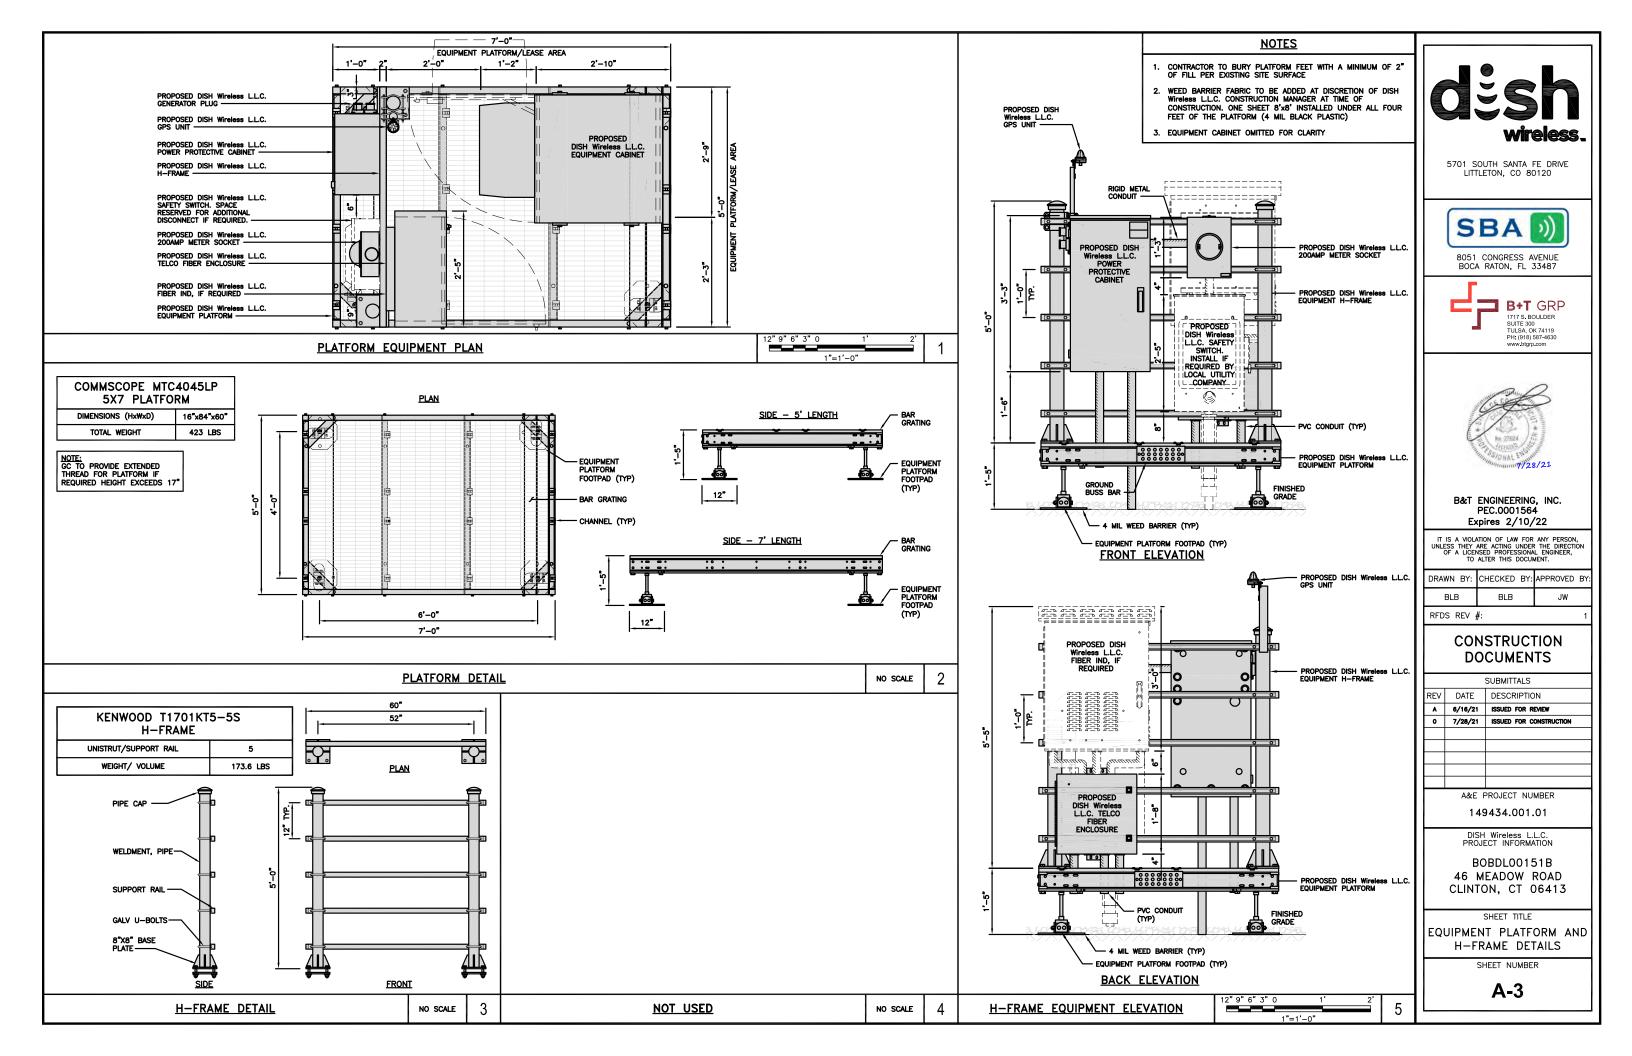

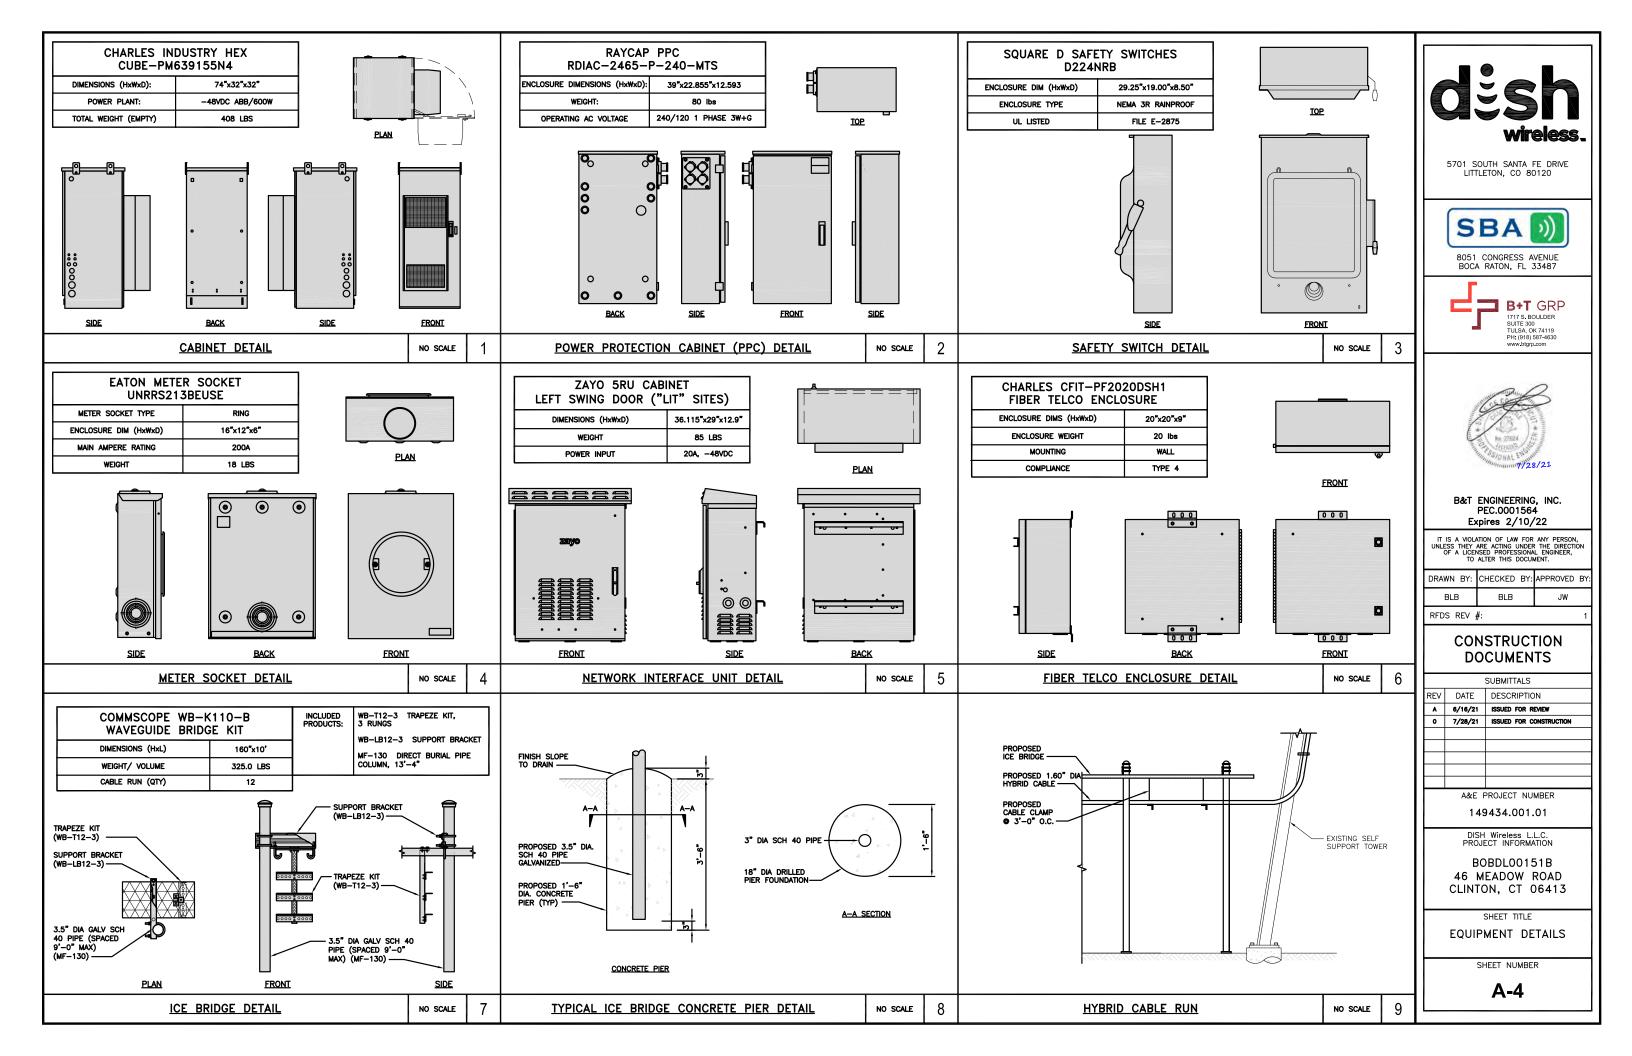

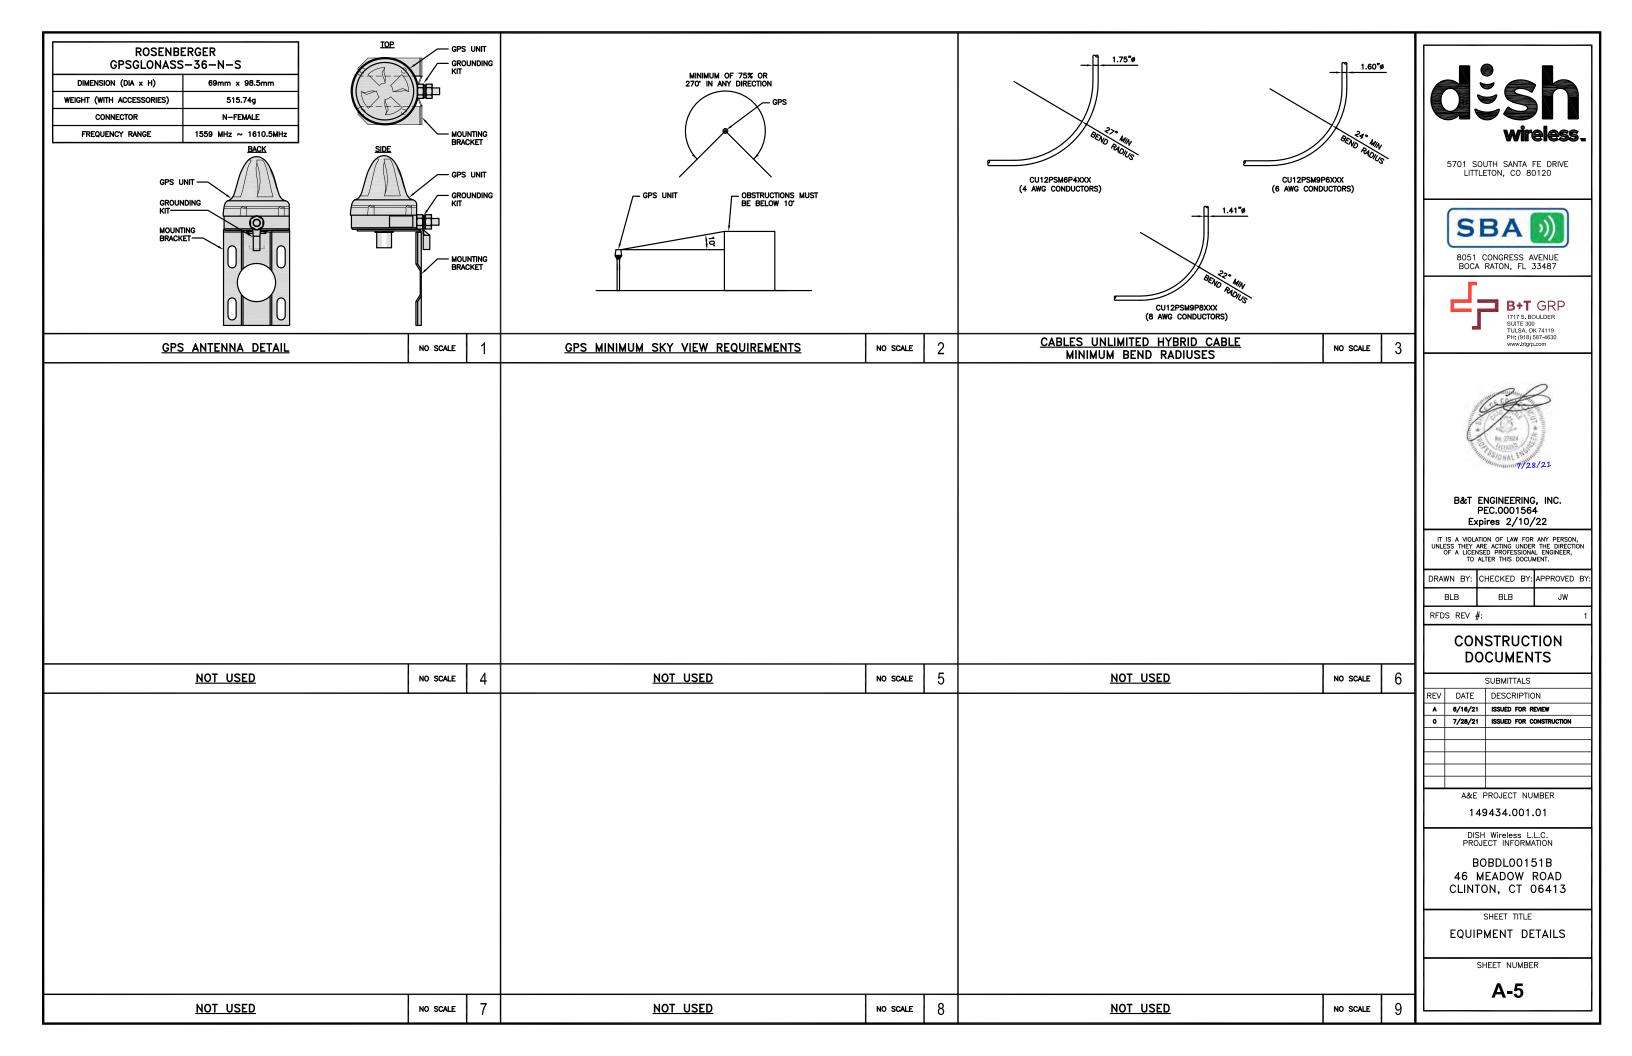

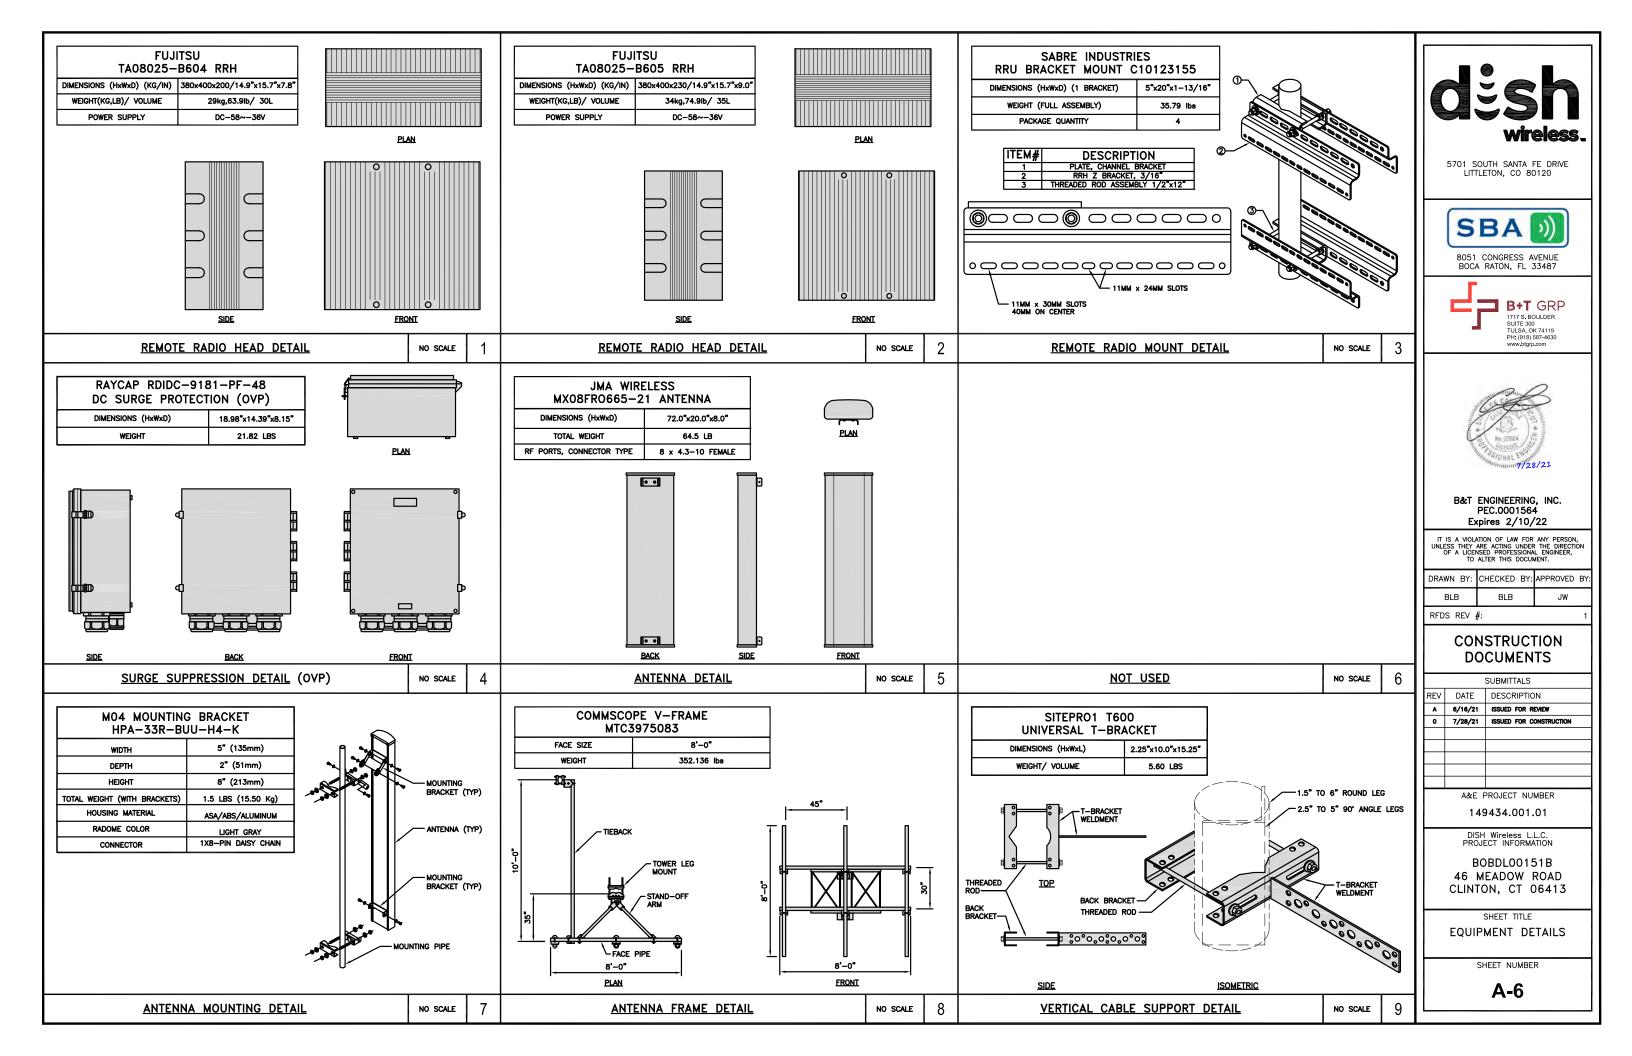

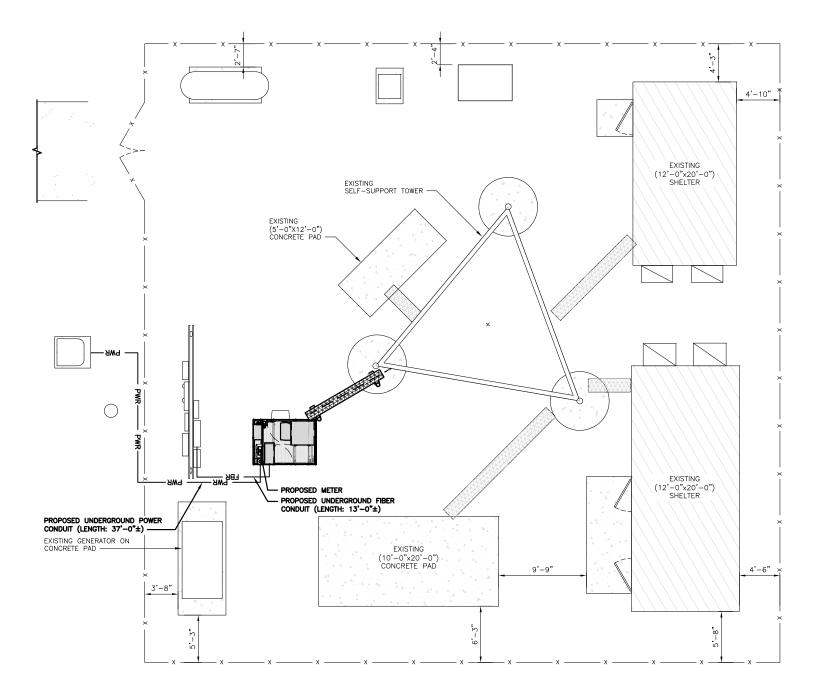

DC POWER WIRING SHALL BE COLOR CODED AT EACH END FOR IDENTIFYING +24V AND -48V CONDUCTORS. RED MARKINGS SHALL IDENTIFY +24V AND BLUE MARKINGS SHALL IDENTIFY -48V.

- CONTRACTOR SHALL INSPECT THE EXISTING CONDITIONS PRIOR TO SUBMITTING A BID. ANY QUESTIONS ARISING DURING THE BID PERIOD IN REGARDS TO THE CONTRACTOR'S FUNCTIONS, THE SCOPE OF WORK, OR ANY OTHER ISSUE RELATED TO THIS PROJECT SHALL BE BROUGHT UP DURING THE BID PERIOD WITH THE PROJECT MANAGER FOR CLARIFICATION, NOT AFTER THE CONTRACT HAS BEEN AWARDED.
- ALL ELECTRICAL WORK SHALL BE DONE IN ACCORDANCE WITH CURRENT NATIONAL ELECTRICAL CODES AND ALL STATE AND LOCAL CODES, LAWS, AND ORDINANCES. PROVIDE ALL COMPONENTS AND WIRING SIZES AS REQUIRED TO MEET NEC STANDARDS.
- 3. LOCATION OF EQUIPMENT, CONDUIT AND DEVICES SHOWN ON THE DRAWINGS ARE APPROXIMATE AND SHALL BE COORDINATED WITH FIELD CONDITIONS PRIOR TO CONSTRUCTION.
- 4. CONDUIT ROUGH—IN SHALL BE COORDINATED WITH THE MECHANICAL EQUIPMENT TO AVOID LOCATION CONFLICTS. VERIFY WITH THE MECHANICAL EQUIPMENT CONTRACTOR AND COMPLY AS REQUIRED.
- 5. CONTRACTOR SHALL PROVIDE ALL BREAKERS, CONDUITS AND CIRCUITS AS REQUIRED FOR A COMPLETE SYSTEM.
- 6. CONTRACTOR SHALL PROVIDE PULL BOXES AND JUNCTION BOXES AS REQUIRED BY THE NEC ARTICLE 314.
- CONTRACTOR SHALL PROVIDE ALL STRAIN RELIEF AND CABLE SUPPORTS FOR ALL CABLE ASSEMBLIES. INSTALLATION SHALL BE IN ACCORDANCE WITH MANUFACTURER'S SPECIFICATIONS AND RECOMMENDATIONS.
- 8. ALL DISCONNECTS AND CONTROLLING DEVICES SHALL BE PROVIDED WITH ENGRAVED PHENOLIC NAMEPLATES INDICATING EQUIPMENT CONTROLLED, BRANCH CIRCUITS INSTALLED ON, AND PANEL FIELD LOCATIONS FED FROM.
- INSTALL AN EQUIPMENT GROUNDING CONDUCTOR IN ALL CONDUITS PER THE SPECIFICATIONS AND NEC 250.
 THE EQUIPMENT GROUNDING CONDUCTORS SHALL BE BONDED AT ALL JUNCTION BOXES, PULL BOXES, AND ALL
 DISCONNECT SWITCHES, AND EQUIPMENT CABINETS.
- 10. ALL NEW MATERIAL SHALL HAVE A U.L. LABEL.
- 11. PANEL SCHEDULE LOADING AND CIRCUIT ARRANGEMENTS REFLECT POST-CONSTRUCTION EQUIPMENT.
- 12. CONTRACTOR SHALL BE RESPONSIBLE FOR AS-BUILT PANEL SCHEDULE AND SITE DRAWINGS.
- 13. ALL TRENCHES IN COMPOUND TO BE HAND DUG



5701 SOUTH SANTA FE DRIVE LITTLETON, CO 80120



8051 CONGRESS AVENUE BOCA RATON, FL 33487





B&T ENGINEERING, INC. PEC.0001564 Expires 2/10/22

IT IS A VIOLATION OF LAW FOR ANY PERSON, UNLESS THEY ARE ACTING UNDER THE DIRECTION OF A LICENSED PROFESSIONAL ENGINEER, TO ALTER THIS DOCUMENT.

DRAWN BY:	CHECKED BY:	APPROVED BY:
BLB	BLB	JW

RFDS REV #:

CONSTRUCTION DOCUMENTS

		SUBMITTALS
REV	DATE	DESCRIPTION
A	6/16/21	ISSUED FOR REVIEW
0	7/28/21	ISSUED FOR CONSTRUCTION
	A&E F	PROJECT NUMBER

149434.001.01

DISH Wireless L.L.C. PROJECT INFORMATION

BOBDL00151B 46 MEADOW ROAD CLINTON, CT 06413

SHEET TITLE

ELECTRICAL/FIBER ROUTE
PLAN AND NOTES


SHEET NUMBER


E-1

6' 4' 2' 0 5' 10' 3/16"=1'-0"

ELECTRICAL NOTES

NO SCALE

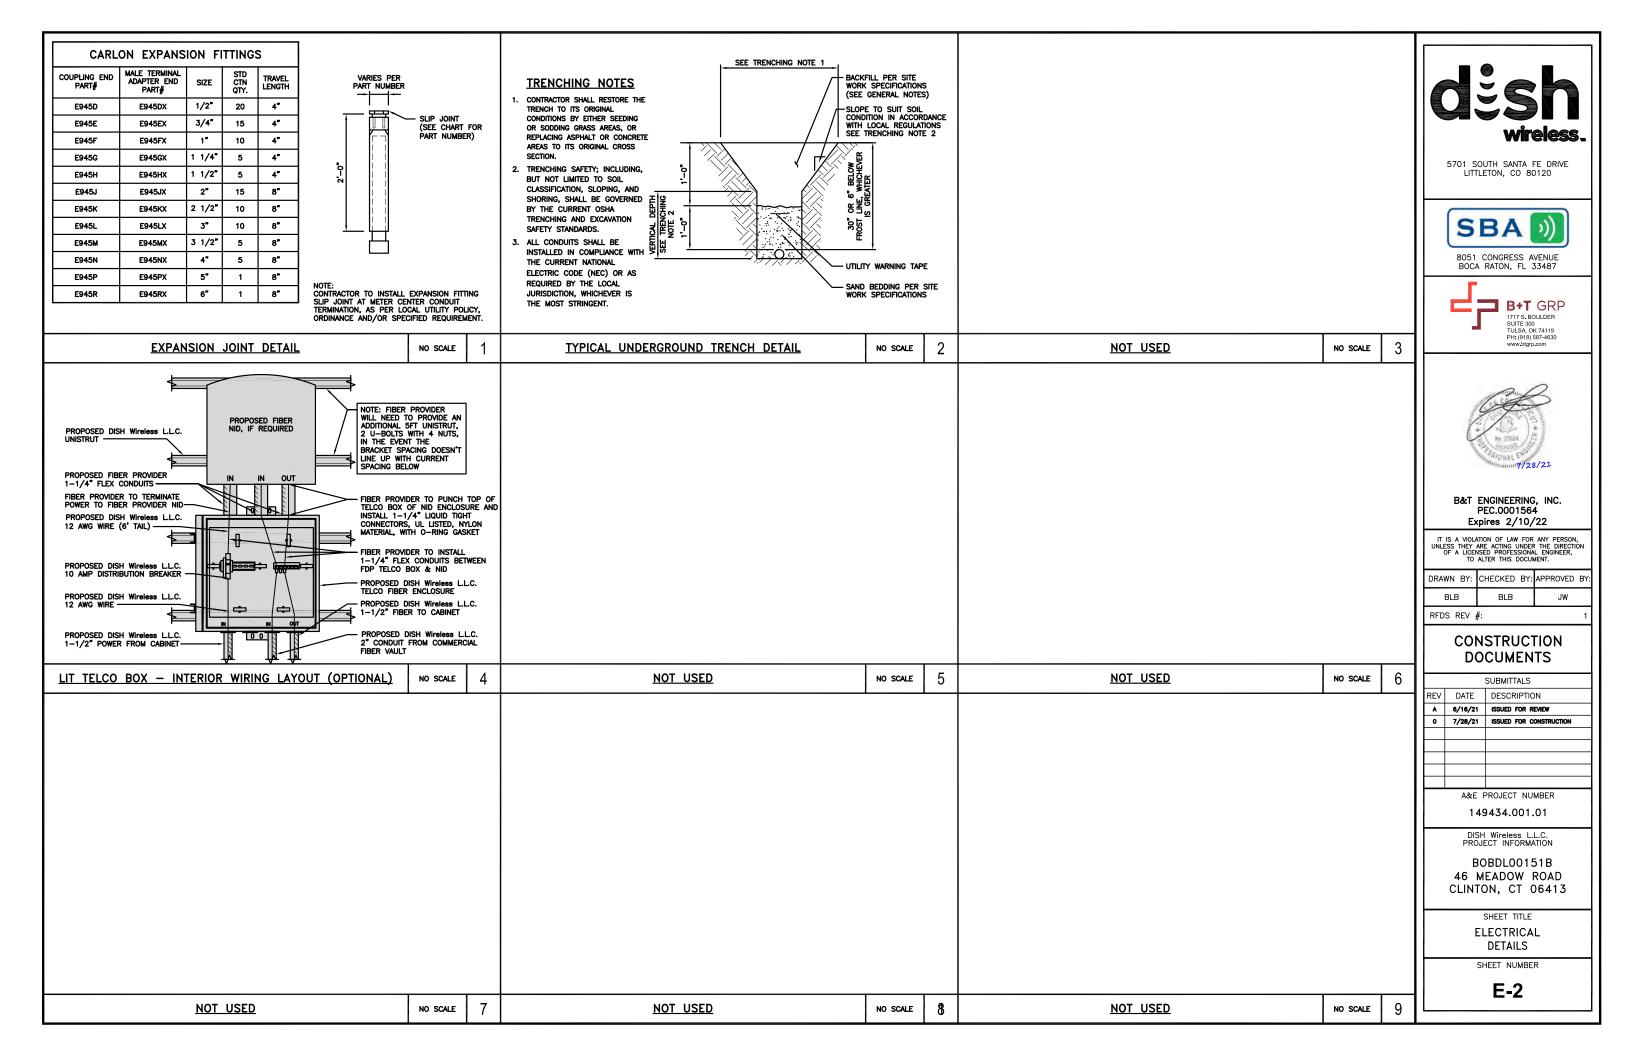

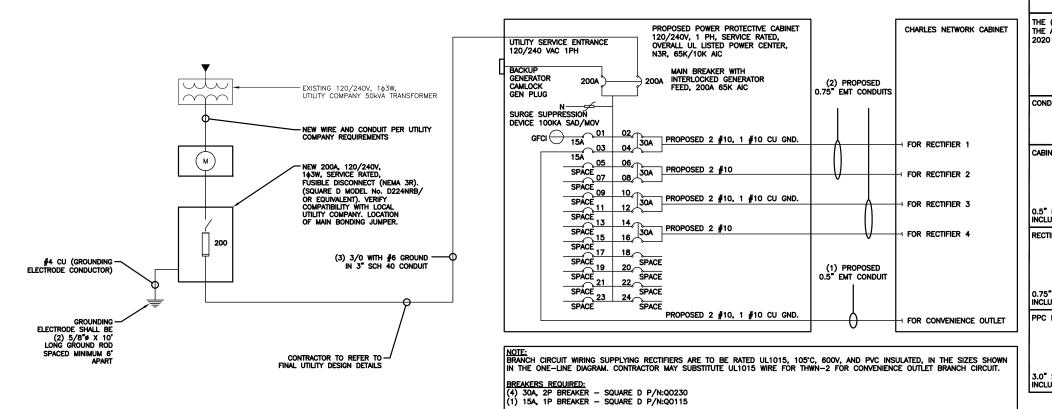

NOTES

THE (2) CONDUITS WITH (4) CURRENT CARRYING CONDUCTORS EACH, SHALL APPLY THE ADJUSTMENT FACTOR OF 80% PER 2014/17 NEC TABLE 310.15(B)(3)(a) OR 2020 NEC TABLE 310.15(C)(1) FOR UL1015 WIRE.

#12 FOR 15A-20A/1P BREAKER: 0.8 x 30A = 24.0A #10 FOR 25A-30A/2P BREAKER: 0.8 x 40A = 32.0A #8 FOR 35A-40A/2P BREAKER: 0.8 x 55A = 44.0A #6 FOR 45A-60A/2P BREAKER: 0.8 x 75A = 60.0A

CONDUIT SIZING: AT 40% FILL PER NEC CHAPTER 9, TABLE 4, ARTICLE 358. 0.5" CONDUIT - 0.122 SQ. IN AREA 0.75" CONDUIT - 0.213 SQ. IN AREA

2.0" CONDUIT - 1.316 SQ. IN AREA 3.0" CONDUIT - 2.907 SQ. IN AREA

CABINET CONVENIENCE OUTLET CONDUCTORS (1 CONDUIT): USING THWN-2, CU.

#10 - 0.0211 SQ. IN X 2 = 0.0422 SQ. IN #10 - 0.0211 SQ. IN X 1 = 0.0211 SQ. IN <GROUND = 0.0633 SQ. IN

0.5" EMT CONDUIT IS ADEQUATE TO HANDLE THE TOTAL OF (3) WIRES, INCLUDING GROUND WIRE, AS INDICATED ABOVE.

RECTIFIER CONDUCTORS (2 CONDUITS): USING UL1015, CU.

#10 - 0.0266 SQ. IN X 4 = 0.1064 SQ. IN #10 - 0.0082 SQ. IN X 1 = 0.0082 SQ. IN <BARE GROUND = 0.1146 SQ. IN

0.75" EMT CONDUIT IS ADEQUATE TO HANDLE THE TOTAL OF (5) WIRES, INCLUDING GROUND WIRE, AS INDICATED ABOVE.


PPC FEED CONDUCTORS (1 CONDUIT): USING THWN, CU.

3/0 - 0.2679 SQ. IN X 3 = 0.8037 SQ. IN #6 - 0.0507 SQ. IN X 1 = 0.0507 SQ. IN <GROUND

= 0.8544 SQ. IN

3.0" SCH 40 PVC CONDUIT IS ADEQUATE TO HANDLE THE TOTAL OF (4) WIRES, INCLUDING GROUND WIRE, AS INDICATED ABOVE.

PPC ONE-LINE DIAGRAM

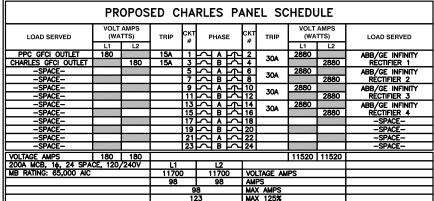

PANEL SCHEDULE

5701 SOUTH SANTA FE DRIVE LITTLETON, CO 80120



BOCA RATON, FL 33487





B&T ENGINEERING, INC. PEC.0001564 Expires 2/10/22

IT IS A VIOLATION OF LAW FOR ANY PERSON, UNLESS THEY ARE ACTING UNDER THE DIRECTION OF A LICENSED PROFESSIONAL ENGINEER, TO ALTER THIS DOCUMENT.

DRAWN	BY:	CHECKED	BY:	APPROVED	BY:
BLB		BLB		JW	

RFDS REV #:

CONSTRUCTION **DOCUMENTS**

	SUBMITTALS					
REV	V DATE DESCRIPTION					
A 6/16/21 ISSUED FOR REVIEW		ISSUED FOR REVIEW				
0	7/28/21	ISSUED FOR CONSTRUCTION				
	∧ &c = 1	DRO IECT NUMBER				

A&E PROJECT NUMBER

149434.001.01

DISH Wireless L.L.C. PROJECT INFORMATION

BOBDL00151B 46 MEADOW ROAD CLINTON, CT 06413

SHEET TITLE

ELECTRICAL ONE-LINE, FAULT CALCS & PANEL SCHEDULE

SHEET NUMBER

NO SCALE


2

NOT USED

NO SCALE

NO SCALE

E-3

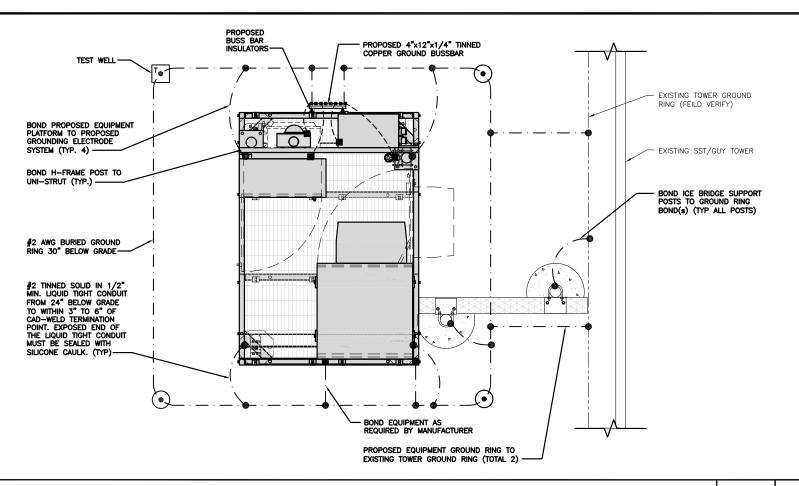

TYPICAL EQUIPMENT GROUNDING PLAN


TYPICAL ANTENNA GROUNDING PLAN

NOTES

NO SCALE

NO SCALE

ANTENNAS AND OVP SHOWN ARE GENERIC AND NOT REFERENCING TO A SPECIFIC MANUFACTURER. THIS LAYOUT IS FOR REFERENCE

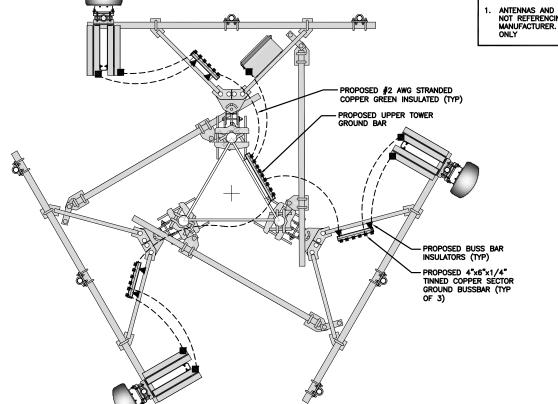

EXOTHERMIC CONNECTION MECHANICAL CONNECTION

🖶 GROUND BUS BAR

GROUND ROD

 (\bullet)

TEST GROUND ROD WITH INSPECTION SLEEVE

---- #6 AWG STRANDED & INSULATED — · — · — #2 AWG SOLID COPPER TINNED

▲ BUSS BAR INSULATOR

GROUNDING LEGEND

- 1. GROUNDING IS SHOWN DIAGRAMMATICALLY ONLY.
- CONTRACTOR SHALL GROUND ALL EQUIPMENT AS A COMPLETE SYSTEM. GROUNDING SHALL BE IN COMPLIANCE WITH NEC SECTION 250 AND DISH Wireless L.L.C. GROUNDING AND BONDING REQUIREMENTS AND MANUFACTURER'S SPECIFICATIONS.
- 3. ALL GROUND CONDUCTORS SHALL BE COPPER; NO ALUMINUM CONDUCTORS SHALL BE USED.

GROUNDING KEY NOTES

- (A) EXTERIOR GROUND RING: #2 AWG SOLID COPPER, BURIED AT A DEPTH OF AT LEAST 30 INCHES BELOW GRADE, OR 6 INCHES BELOW THE FROST LINE AND APPROXIMATELY 24 INCHES FROM THE EXTERIOR WALL OR FOOTING.
- B TOWER GROUND RING: THE GROUND RING SYSTEM SHALL BE INSTALLED AROUND AN ANTENNA TOWER'S LEGS, AND/OR GUY ANCHORS. WHERE SEPARATE SYSTEMS HAVE BEEN BROWNER FOR THE TOWER'S LEGS, AND/OR GUY ANCHORS. WHERE SEPARATE SYSTEMS HAVE BEEN PROVIDED FOR THE TOWER AND THE BUILDING, AT LEAST TWO BONDS SHALL BE MADE BETWEEN THE TOWER RING GROUND SYSTEM AND THE BUILDING RING GROUND SYSTEM USING MINIMUM #2 AWG SOLID COPPER CONDUCTORS.
- © Interior ground ring: #2 awg stranded green insulated copper conductor extended around the perimeter of the equipment area. All non-telecommunications related metallic objects found within a site shall be grounded to the interior ground ring with #6 awg stranded green
- D BOND TO INTERIOR GROUND RING: #2 AWG SOLID TINNED COPPER WIRE PRIMARY BONDS SHALL BE PROVIDED AT LEAST AT FOUR POINTS ON THE INTERIOR GROUND RING, LOCATED AT THE CORNERS OF THE
- F CELL REFERENCE GROUND BAR: POINT OF GROUND REFERENCE FOR ALL COMMUNICATIONS EQUIPMENT FRAMES. ALL BONDS ARE MADE WITH #2 AWG UNLESS NOTED OTHERWISE STRANDED GREEN INSULATED COPPER CONDUCTORS. BOND TO GROUND RING WITH (2) #2 SOLID TINNED COPPER CONDUCTORS.
- G HATCH PLATE GROUND BAR: BOND TO THE INTERIOR GROUND RING WITH TWO #2 AWG STRANDED GREEN INSULATED COPPER CONDUCTORS. WHEN A HATCH-PLATE AND A CELL REFERENCE GROUND BAR ARE BOTH PRESENT, THE CRGB MUST BE CONNECTED TO THE HATCH-PLATE AND TO THE INTERIOR GROUND RING USING (2) TWO #2 AWG STRANDED GREEN INSULATED COPPER CONDUCTORS EACH.
- (H) EXTERIOR CABLE ENTRY PORT GROUND BARS: LOCATED AT THE ENTRANCE TO THE CELL SITE BUILDING, BOND TO GROUND RING WITH A #2 AWG SOLID TINNED COPPER CONDUCTORS WITH AN EXOTHERMIC WELD AND INSPECTION SLEEVE.
- () TELCO GROUND BAR: BOND TO BOTH CELL REFERENCE GROUND BAR OR EXTERIOR GROUND RING.
- J FRAME BONDING: THE BONDING POINT FOR TELECOM EQUIPMENT FRAMES SHALL BE THE GROUND BUS THAT IS NOT ISOLATED FROM THE EQUIPMENTS METAL FRAMEWORK.
- K Interior unit bonds: Metal Frames, Cabinets and Individual Metallic units located with the area of the interior ground ring require a #6 awg stranded green insulated copper bond to the
- L FENCE AND GATE GROUNDING: METAL FENCES WITHIN 7 FEET OF THE EXTERIOR GROUND RING OR OBJECTS BONDED TO THE EXTERIOR GROUND RING SHALL BE BONDED TO THE GROUND RING WITH A #2 AWG SOLID TINNED COPPER CONDUCTOR AT AN INTERVAL NOT EXCEEDING 25 FEET. BONDS SHALL BE MADE AT EACH CAST BOST AND ACCROSS CAST OFFENTIAL NOT EXCEEDING 25 FEET. BONDS SHALL BE MADE AT EACH
- (M) <u>Exterior unit bonds</u>: Metallic objects, external to or mounted to the building, shall be bonded to the exterior ground ring. Using #2 tinned solid copper wire
- N ICE BRIDGE SUPPORTS: EACH ICE BRIDGE LEG SHALL BE BONDED TO THE GROUND RING WITH #2 AWG BARE TINNED COPPER CONDUCTOR. PROVIDE EXOTHERMIC WELDS AT BOTH THE ICE BRIDGE LEG AND BURIED
- O DURING ALL DC POWER SYSTEM CHANGES INCLUDING DC SYSTEM CHANGE OUTS, RECTIFIER REPLACEMENTS OR ADDITIONS, BREAKER DISTRIBUTION CHANGES, BATTERY ADDITIONS, BATTERY REPLACEMENTS AND INSTALLATIONS OR CHANGES TO DC CONVERTER SYSTEMS IT SHALL BE REQUIRED THAT SERVICE CONTRACTORS VERIFY ALL DC POWER SYSTEMS ARE EQUIPPED WITH A MASTER DC SYSTEM RETURN GROUND CONDUCTOR FROM THE DC POWER SYSTEM COMMON RETURN BUS DIRECTLY CONNECTED TO THE CELL SITE REFERENCE GROUND BAR
- (P) TOWER TOP COLLECTOR BUSS BAR IS TO BE MECHANICALLY BONDED TO TOWER STEEL.

REFER TO DISH Wireless L.L.C. GROUNDING NOTES.



5701 SOUTH SANTA FE DRIVE LITTLETON, CO 80120



BOCA RATON, FL 33487





B&T ENGINEERING, INC. PEC.0001564 Expires 2/10/22

IT IS A VIOLATION OF LAW FOR ANY PERSON, UNLESS THEY ARE ACTING UNDER THE DIRECTION OF A LICENSED PROFESSIONAL ENGINEER, TO ALTER THIS DOCUMENT.

DRAWN	BY:	CHECKED	BY:	APPROVED	BY:
BLE	3	BLB		JW	

RFDS REV #:

CONSTRUCTION **DOCUMENTS**

	SUBMITTALS					
REV	V DATE DESCRIPTION					
A 6/16/21 ISSUED FOR REVIEW		ISSUED FOR REVIEW				
0	7/28/21	ISSUED FOR CONSTRUCTION				
	∧ &c = 1	DRO IECT NUMBER				

149434.001.01

DISH Wireless L.L.C. PROJECT INFORMATION

BOBDL00151B 46 MEADOW ROAD CLINTON, CT 06413

SHEET TITLE


GROUNDING PLANS AND NOTES


SHEET NUMBER


G-1


GROUNDING KEY NOTES

NO SCALE

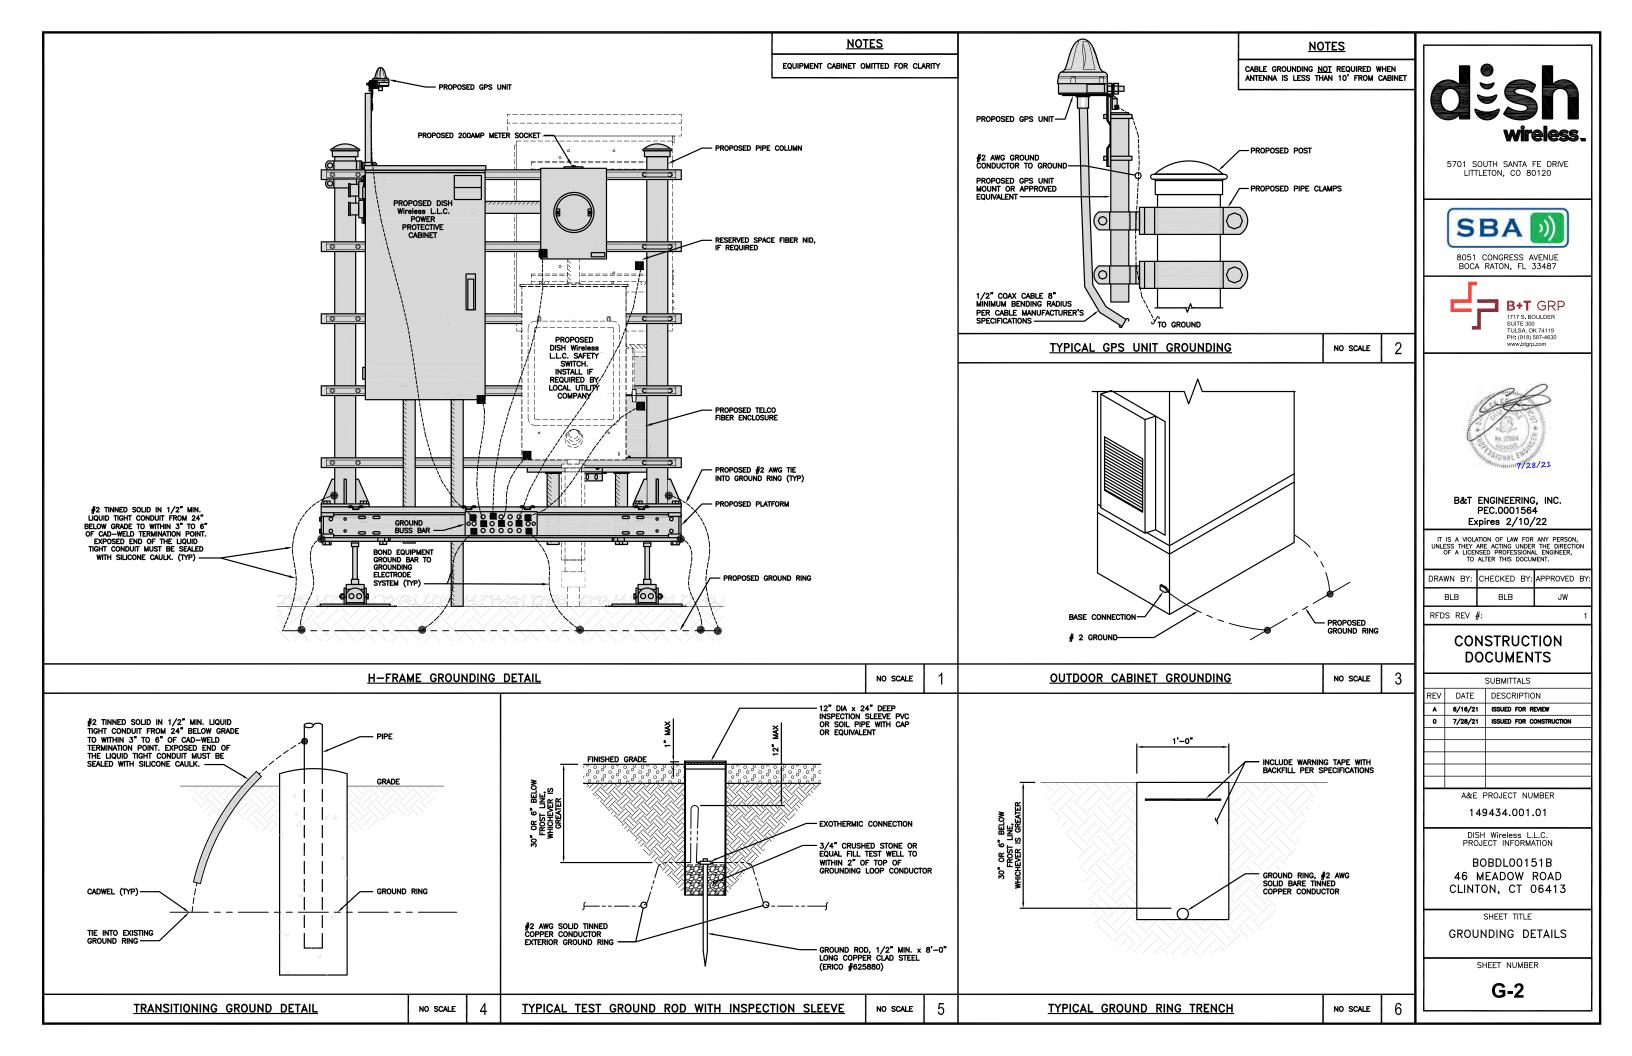

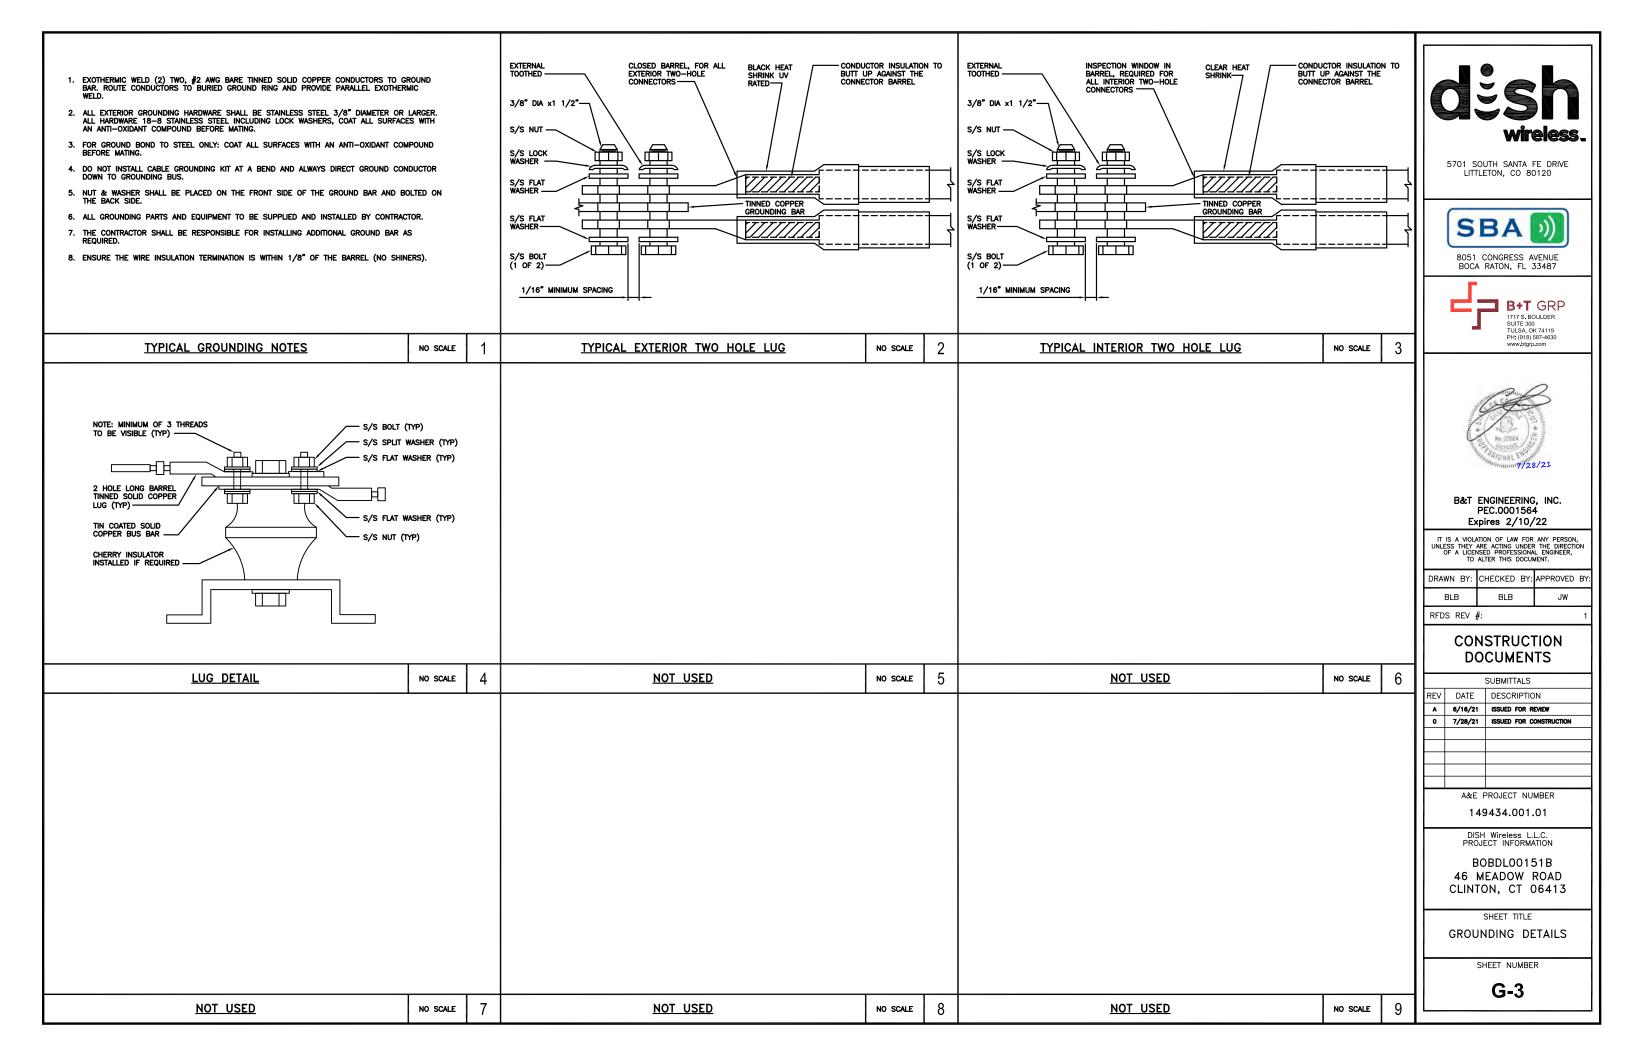

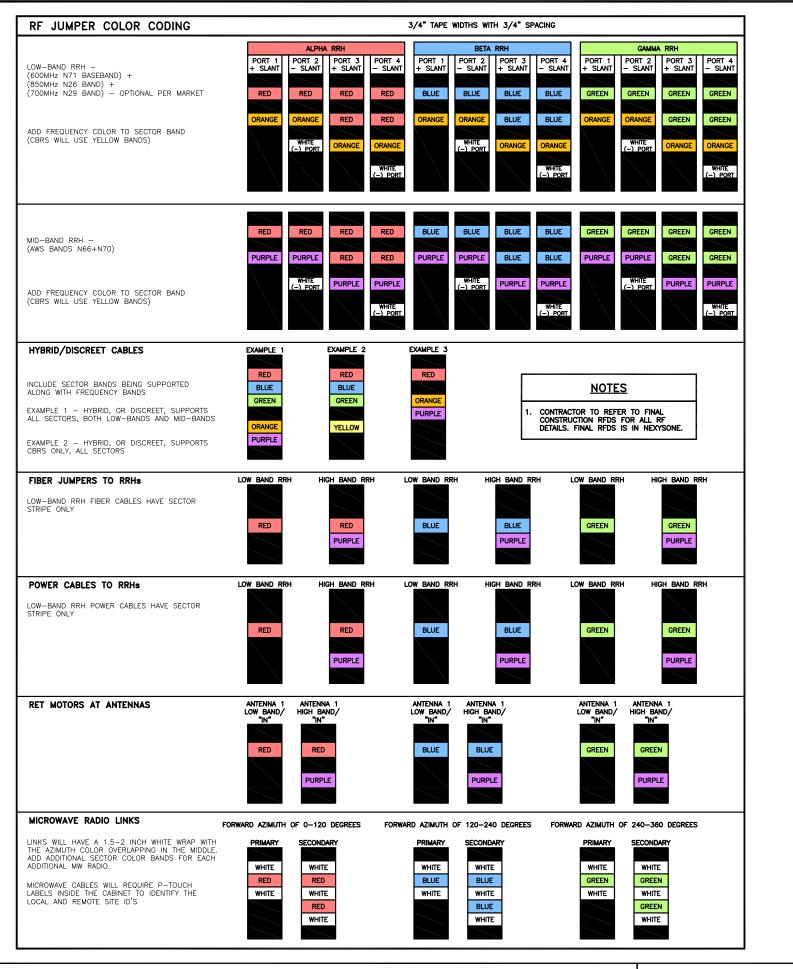

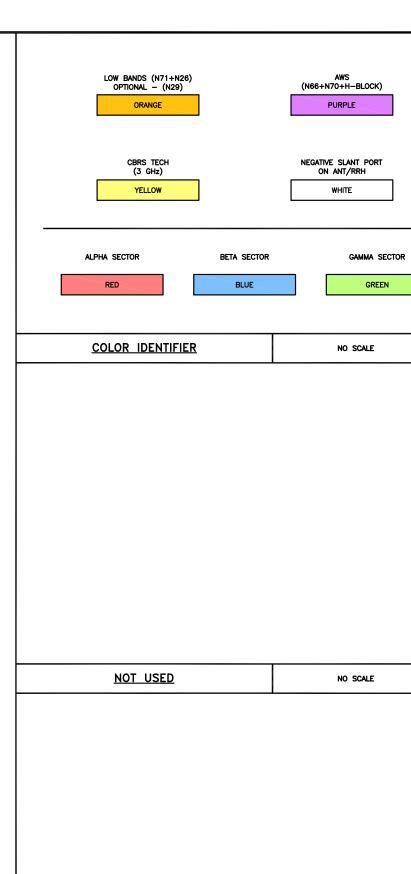



5701 SOUTH SANTA FE DRIVE LITTLETON, CO 80120



8051 CONGRESS AVENUE BOCA RATON, FL 33487





B&T ENGINEERING, INC. PEC.0001564 Expires 2/10/22

IT IS A VIOLATION OF LAW FOR ANY PERSON, UNLESS THEY ARE ACTING UNDER THE DIRECTION OF A LICENSED PROFESSIONAL ENGINEER, TO ALTER THIS DOCUMENT.

DRAWN	BY:	CHECKED	BY:	APPROVED	BY:
BLE	3	BLB		JW	

RFDS REV #:

CONSTRUCTION DOCUMENTS

		SUBMITTALS					
l	REV	DATE	DESCRIPTION				
ı	A	6/16/21	ISSUED FOR REVIEW				
ı	0	7/28/21	ISSUED FOR CONSTRUCTION				
ı							
ı							
ı							

A&E PROJECT NUMBER

149434.001.01

DISH Wireless L.L.C. PROJECT INFORMATION

BOBDL00151B 46 MEADOW ROAD CLINTON, CT 06413


> SHEET TITLE **RF**

CABLE COLOR CODE

SHEET NUMBER

RF-1

NO SCALE 4

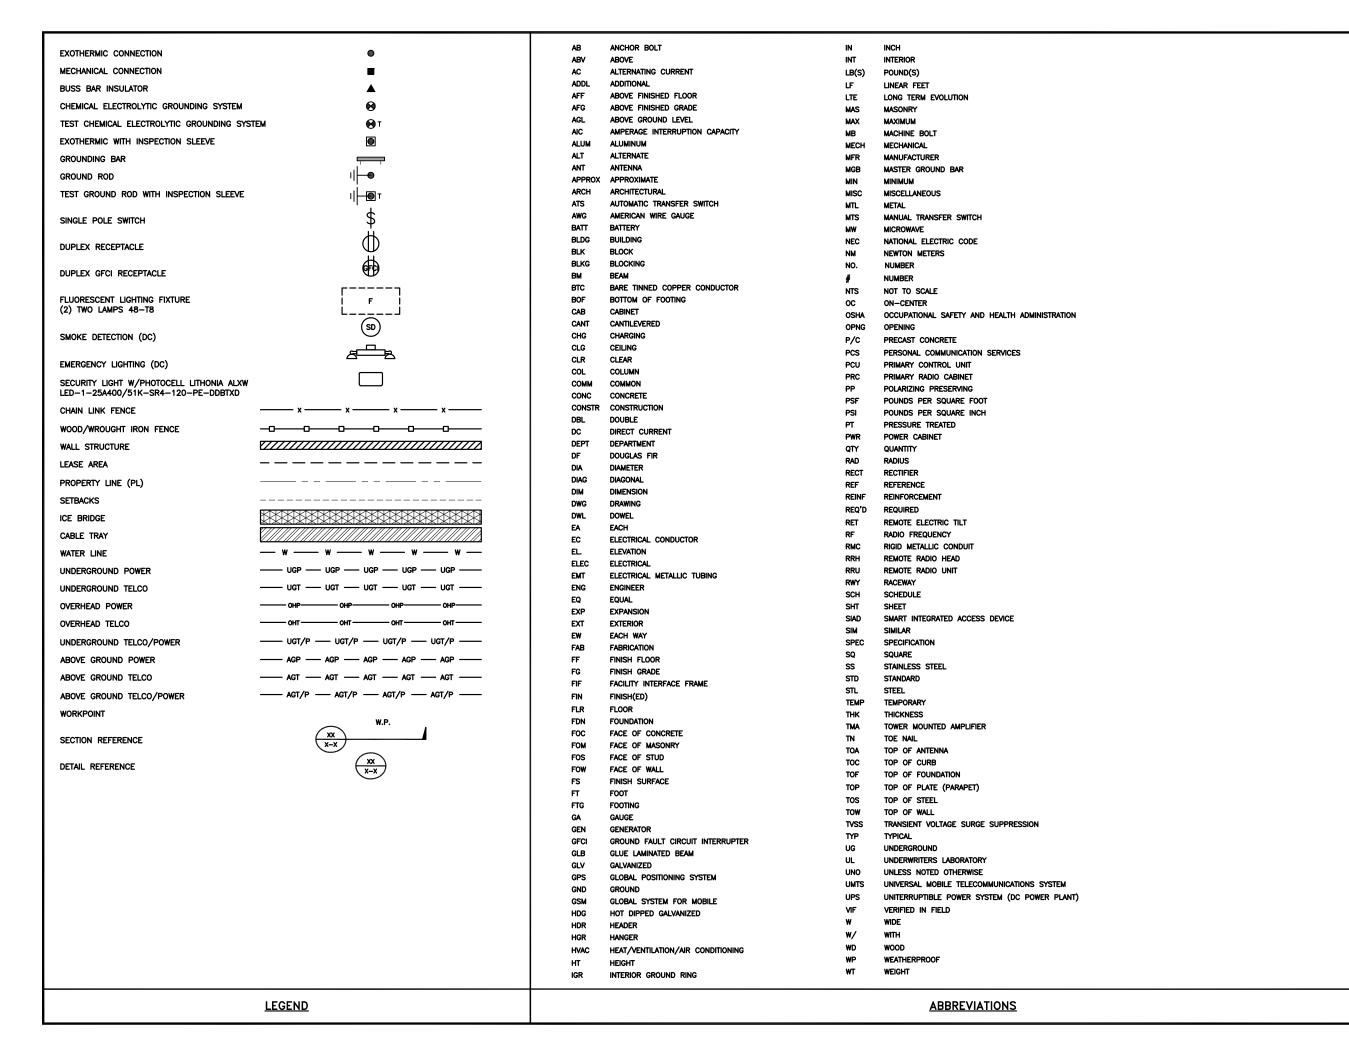



5701 SOUTH SANTA FE DRIVE LITTLETON, CO 80120



8051 CONGRESS AVENUE BOCA RATON, FL 33487





B&T ENGINEERING, INC. PEC.0001564 Expires 2/10/22

IT IS A VIOLATION OF LAW FOR ANY PERSON, UNLESS THEY ARE ACTING UNDER THE DIRECTION OF A LICENSED PROFESSIONAL ENGINEER, TO ALTER THIS DOCUMENT.

DRAWN BY:	CHECKED BY:	APPROVED BY:
BLB	BLB	JW

RFDS REV #:

CONSTRUCTION DOCUMENTS

	SUBMITTALS					
REV	DATE	DESCRIPTION				
A	6/16/21	ISSUED FOR REVIEW				
0	7/28/21	ISSUED FOR CONSTRUCTION				

A&E PROJECT NUMBER

149434.001.01

PROJECT INFORMATIO

BOBDL00151B 46 MEADOW ROAD CLINTON, CT 06413

SHEET TITLE

LEGEND AND ABBREVIATIONS

SHEET NUMBER

SITE ACTIVITY REQUIREMENTS:

- 1. NOTICE TO PROCEED NO WORK SHALL COMMENCE PRIOR TO CONTRACTOR RECEIVING A WRITTEN NOTICE TO PROCEED (NTP) AND THE ISSUANCE OF A PURCHASE ORDER. PRIOR TO ACCESSING/ENTERING THE SITE YOU MUST CONTACT THE DISH Wireless L.L.C. AND TOWER OWNER NOC & THE DISH Wireless L.L.C. AND TOWER CONSTRUCTION MANAGER.
- "LOOK UP" DISH Wireless L.L.C. AND TOWER OWNER SAFETY CLIMB REQUIREMENT:

THE INTEGRITY OF THE SAFETY CLIMB AND ALL COMPONENTS OF THE CLIMBING FACILITY SHALL BE CONSIDERED DURING ALL STAGES OF DESIGN, INSTALLATION, AND INSPECTION. TOWER MODIFICATION, MOUNT REINFORCEMENTS, AND/OR EQUIPMENT INSTALLATIONS SHALL NOT COMPROMISE THE INTEGRITY OR FUNCTIONAL USE OF THE SAFETY CLIMB OR ANY COMPONENTS OF THE CLIMBING FACILITY ON THE STRUCTURE. THIS SHALL INCLUDE, BUT NOT BE LIMITED TO: PINCHING OF THE WIRE ROPE, BENDING OF THE WIRE ROPE FROM ITS SUPPORTS, DIRECT CONTACT OR CLOSE PROXIMITY TO THE WIRE ROPE WHICH MAY CAUSE FRICTIONAL WEAR, IMPACT TO THE ANCHORAGE POINTS IN ANY WAY, OR TO IMPEDE/BLOCK ITS INTENDED USE. ANY COMPROMISED SAFETY CLIMB, INCLUDING EXISTING CONDITIONS MUST BE TAGGED OUT AND REPORTED TO YOUR DISH WIReless L.L.C. AND DISH WIReless L.L.C. AND TOWER OWNER POC OR CALL THE NOC TO GENERATE A SAFETY CLIMB MAINTENANCE AND CONTRACTOR NOTICE TICKET.

- 3. PRIOR TO THE START OF CONSTRUCTION, ALL REQUIRED JURISDICTIONAL PERMITS SHALL BE OBTAINED. THIS INCLUDES, BUT IS NOT LIMITED TO, BUILDING, ELECTRICAL, MECHANICAL, FIRE, FLOOD ZONE, ENVIRONMENTAL, AND ZONING. AFTER ONSITE ACTIVITIES AND CONSTRUCTION ARE COMPLETED, ALL REQUIRED PERMITS SHALL BE SATISFIED AND CLOSED OUT ACCORDING TO LOCAL JURISDICTIONAL REQUIREMENTS.
- 4. ALL CONSTRUCTION MEANS AND METHODS; INCLUDING BUT NOT LIMITED TO, ERECTION PLANS, RIGGING PLANS, CLIMBING PLANS, AND RESCUE PLANS SHALL BE THE RESPONSIBILITY OF THE GENERAL CONTRACTOR RESPONSIBLE FOR THE EXECUTION OF THE WORK CONTAINED HEREIN, AND SHALL MEET ANSI/ASSE A10.48 (LATEST EDITION); FEDERAL, STATE, AND LOCAL REGULATIONS; AND ANY APPLICABLE INDUSTRY CONSENSUS STANDARDS RELATED TO THE CONSTRUCTION ACTIVITIES BEING PERFORMED. ALL RIGGING PLANS SHALL ADHERE TO ANSI/ASSE A10.48 (LATEST EDITION) AND DISH WIRELESS L.L.C. AND TOWER OWNER STANDARDS, INCLUDING THE REQUIRED INVOLVEMENT OF A QUALIFIED ENGINEER FOR CLASS IV CONSTRUCTION, TO CERTIFY THE SUPPORTING STRUCTURE(S) IN ACCORDANCE WITH ANSI/TIA-322 (LATEST EDITION).
- 5. ALL SITE WORK TO COMPLY WITH DISH Wireless L.L.C. AND TOWER OWNER INSTALLATION STANDARDS FOR CONSTRUCTION ACTIVITIES ON DISH Wireless L.L.C. AND TOWER OWNER TOWER SITE AND LATEST VERSION OF ANSI/TIA-1019-A-2012 "STANDARD FOR INSTALLATION, ALTERATION, AND MAINTENANCE OF ANTENNA SUPPORTING STRUCTURES AND ANTENNAS."
- 6. IF THE SPECIFIED EQUIPMENT CAN NOT BE INSTALLED AS SHOWN ON THESE DRAWINGS, THE CONTRACTOR SHALL PROPOSE AN ALTERNATIVE INSTALLATION FOR APPROVAL BY DISH Wireless L.L.C. AND TOWER OWNER PRIOR TO PROCEEDING WITH ANY SUCH CHANGE OF INSTALLATION.
- 7. ALL MATERIALS FURNISHED AND INSTALLED SHALL BE IN STRICT ACCORDANCE WITH ALL APPLICABLE CODES, REGULATIONS AND ORDINANCES. CONTRACTOR SHALL ISSUE ALL APPROPRIATE NOTICES AND COMPLY WITH ALL LAWS, ORDINANCES, RULES, REGULATIONS AND LAWFUL ORDERS OF ANY PUBLIC AUTHORITY REGARDING THE PERFORMANCE OF THE WORK. ALL WORK CARRIED OUT SHALL COMPLY WITH ALL APPLICABLE MUNICIPAL AND UTILITY COMPANY SPECIFICATIONS AND LOCAL JURISDICTIONAL CODES, ORDINANCES AND APPLICABLE REGULATIONS.
- 8. THE CONTRACTOR SHALL INSTALL ALL EQUIPMENT AND MATERIALS IN ACCORDANCE WITH MANUFACTURER'S RECOMMENDATIONS UNLESS SPECIFICALLY STATED OTHERWISE.
- 9. THE CONTRACTOR SHALL CONTACT UTILITY LOCATING SERVICES INCLUDING PRIVATE LOCATES SERVICES PRIOR TO THE START OF CONSTRUCTION.
- 10. ALL EXISTING ACTIVE SEWER, WATER, GAS, ELECTRIC AND OTHER UTILITIES WHERE ENCOUNTERED IN THE WORK, SHALL BE PROTECTED AT ALL TIMES AND WHERE REQUIRED FOR THE PROPER EXECUTION OF THE WORK, SHALL BE RELOCATED AS DIRECTED BY CONTRACTOR. EXTREME CAUTION SHOULD BE USED BY THE CONTRACTOR WHEN EXCAVATING OR DRILLING PIERS AROUND OR NEAR UTILITIES. CONTRACTOR SHALL PROVIDE SAFETY TRAINING FOR THE WORKING CREW. THIS WILL INCLUDE BUT NOT BE LIMITED TO A) FALL PROTECTION B) CONFINED SPACE C) ELECTRICAL SAFETY D) TRENCHING AND EXCAVATION E) CONSTRUCTION SAFETY PROCEDURES.
- 11. ALL SITE WORK SHALL BE AS INDICATED ON THE STAMPED CONSTRUCTION DRAWINGS AND DISH PROJECT SPECIFICATIONS, LATEST APPROVED REVISION.
- 12. CONTRACTOR SHALL KEEP THE SITE FREE FROM ACCUMULATING WASTE MATERIAL, DEBRIS, AND TRASH AT THE COMPLETION OF THE WORK. IF NECESSARY, RUBBISH, STUMPS, DEBRIS, STICKS, STONES AND OTHER REFUSE SHALL BE REMOVED FROM THE SITE AND DISPOSED OF LEGALLY.
- 13. ALL EXISTING INACTIVE SEWER, WATER, GAS, ELECTRIC AND OTHER UTILITIES, WHICH INTERFERE WITH THE EXECUTION OF THE WORK, SHALL BE REMOVED AND/OR CAPPED, PLUGGED OR OTHERWISE DISCONTINUED AT POINTS WHICH WILL NOT INTERFERE WITH THE EXECUTION OF THE WORK, SUBJECT TO THE APPROVAL OF DISH WIReless L.L.C. AND TOWER OWNER, AND/OR LOCAL UTILITIES.
- 14. THE CONTRACTOR SHALL PROVIDE SITE SIGNAGE IN ACCORDANCE WITH THE TECHNICAL SPECIFICATION FOR SITE SIGNAGE REQUIRED BY LOCAL JURISDICTION AND SIGNAGE REQUIRED ON INDIVIDUAL PIECES OF EQUIPMENT, ROOMS, AND SHELTERS.
- 15. THE SITE SHALL BE GRADED TO CAUSE SURFACE WATER TO FLOW AWAY FROM THE CARRIER'S EQUIPMENT AND TOWER AREAS.
- 16. THE SUB GRADE SHALL BE COMPACTED AND BROUGHT TO A SMOOTH UNIFORM GRADE PRIOR TO FINISHED SURFACE APPLICATION.
- 17. THE AREAS OF THE OWNERS PROPERTY DISTURBED BY THE WORK AND NOT COVERED BY THE TOWER, EQUIPMENT OR DRIVEWAY, SHALL BE GRADED TO A UNIFORM SLOPE, AND STABILIZED TO PREVENT EROSION AS SPECIFIED ON THE CONSTRUCTION DRAWINGS AND/OR PROJECT SPECIFICATIONS.
- 18. CONTRACTOR SHALL MINIMIZE DISTURBANCE TO EXISTING SITE DURING CONSTRUCTION. EROSION CONTROL MEASURES, IF REQUIRED DURING CONSTRUCTION, SHALL BE IN CONFORMANCE WITH THE LOCAL GUIDELINES FOR EROSION AND SEDIMENT CONTROL.
- 19. THE CONTRACTOR SHALL PROTECT EXISTING IMPROVEMENTS, PAVEMENTS, CURBS, LANDSCAPING AND STRUCTURES. ANY DAMAGED PART SHALL BE REPAIRED AT CONTRACTOR'S EXPENSE TO THE SATISFACTION OF OWNER.
- 20. CONTRACTOR SHALL LEGALLY AND PROPERLY DISPOSE OF ALL SCRAP MATERIALS SUCH AS COAXIAL CABLES AND OTHER ITEMS REMOVED FROM THE EXISTING FACILITY. ANTENNAS AND RADIOS REMOVED SHALL BE RETURNED TO THE OWNER'S DESIGNATED LOCATION.
- 21. CONTRACTOR SHALL LEAVE PREMISES IN CLEAN CONDITION. TRASH AND DEBRIS SHOULD BE REMOVED FROM SITE ON A DAILY BASIS.
- 22. NO FILL OR EMBANKMENT MATERIAL SHALL BE PLACED ON FROZEN GROUND. FROZEN MATERIALS, SNOW OR ICE SHALL NOT BE PLACED IN ANY FILL OR EMBANKMENT.

GENERAL NOTES:

1.FOR THE PURPOSE OF CONSTRUCTION DRAWING, THE FOLLOWING DEFINITIONS SHALL APPLY:

CONTRACTOR:GENERAL CONTRACTOR RESPONSIBLE FOR CONSTRUCTION

CARRIER:DISH Wireless L.L.C.

TOWER OWNER:TOWER OWNER

- 2. THESE DRAWINGS HAVE BEEN PREPARED USING STANDARDS OF PROFESSIONAL CARE AND COMPLETENESS NORMALLY EXERCISED UNDER SIMILAR CIRCUMSTANCES BY REPUTABLE ENGINEERS IN THIS OR SIMILAR LOCALITIES. IT IS ASSUMED THAT THE WORK DEPICTED WILL BE PERFORMED BY AN EXPERIENCED CONTRACTOR AND/OR WORKPEOPLE WHO HAVE A WORKING KNOWLEDGE OF THE APPLICABLE CODE STANDARDS AND REQUIREMENTS AND OF INDUSTRY ACCEPTED STANDARD GOOD PRACTICE. AS NOT EVERY CONDITION OR ELEMENT IS (OR CAN BE) EXPLICITLY SHOWN ON THESE DRAWINGS, THE CONTRACTOR SHALL USE INDUSTRY ACCEPTED STANDARD GOOD PRACTICE FOR MISCELLANEOUS WORK NOT EXPLICITLY SHOWN.
- 3. THESE DRAWINGS REPRESENT THE FINISHED STRUCTURE. THEY DO NOT INDICATE THE MEANS OR METHODS OF CONSTRUCTION. THE CONTRACTOR SHALL BE SOLELY RESPONSIBLE FOR THE CONSTRUCTION MEANS, METHODS, TECHNIQUES, SEQUENCES, AND PROCEDURES. THE CONTRACTOR SHALL PROVIDE ALL MEASURES NECESSARY FOR PROTECTION OF LIFE AND PROPERTY DURING CONSTRUCTION. SUCH MEASURES SHALL INCLUDE, BUT NOT BE LIMITED TO, BRACING, FORMWORK, SHORING, ETC. SITE VISITS BY THE ENGINEER OR HIS REPRESENTATIVE WILL NOT INCLUDE INSPECTION OF THESE ITEMS AND IS FOR STRUCTURAL OBSERVATION OF THE FINISHED STRUCTURE ONLY.
- 4. NOTES AND DETAILS IN THE CONSTRUCTION DRAWINGS SHALL TAKE PRECEDENCE OVER GENERAL NOTES AND TYPICAL DETAILS. WHERE NO DETAILS ARE SHOWN, CONSTRUCTION SHALL CONFORM TO SIMILAR WORK ON THE PROJECT, AND/OR AS PROVIDED FOR IN THE CONTRACT DOCUMENTS. WHERE DISCREPANCIES OCCUR BETWEEN PLANS, DETAILS, GENERAL NOTES, AND SPECIFICATIONS, THE GREATER, MORE STRICT REQUIREMENTS, SHALL GOVERN. IF FURTHER CLARIFICATION IS REQUIRED CONTACT THE ENGINEER OF RECORD.
- 5. SUBSTANTIAL EFFORT HAS BEEN MADE TO PROVIDE ACCURATE DIMENSIONS AND MEASUREMENTS ON THE DRAWINGS TO ASSIST IN THE FABRICATION AND/OR PLACEMENT OF CONSTRUCTION ELEMENTS BUT IT IS THE SOLE RESPONSIBILITY OF THE CONTRACTOR TO FIELD VERIFY THE DIMENSIONS, MEASUREMENTS, AND/OR CLEARANCES SHOWN IN THE CONSTRUCTION DRAWINGS PRIOR TO FABRICATION OR CUTTING OF ANY NEW OR EXISTING CONSTRUCTION ELEMENTS. IF IT IS DETERMINED THAT THERE ARE DISCREPANCIES AND/OR CONFLICTS WITH THE CONSTRUCTION DRAWINGS THE ENGINEER OF RECORD IS TO BE NOTIFIED AS SOON AS POSSIBLE.
- 6. PRIOR TO THE SUBMISSION OF BIDS, THE BIDDING CONTRACTOR SHALL VISIT THE CELL SITE TO FAMILIARIZE WITH THE EXISTING CONDITIONS AND TO CONFIRM THAT THE WORK CAN BE ACCOMPLISHED AS SHOWN ON THE CONSTRUCTION DRAWINGS. ANY DISCREPANCY FOUND SHALL BE BROUGHT TO THE ATTENTION OF CARRIER POC AND TOWER OWNER.
- 7. ALL MATERIALS FURNISHED AND INSTALLED SHALL BE IN STRICT ACCORDANCE WITH ALL APPLICABLE CODES, REGULATIONS AND ORDINANCES. CONTRACTOR SHALL ISSUE ALL APPROPRIATE NOTICES AND COMPLY WITH ALL LAWS, ORDINANCES, RULES, REGULATIONS AND LAWFUL ORDERS OF ANY PUBLIC AUTHORITY REGARDING THE PERFORMANCE OF THE WORK. ALL WORK CARRIED OUT SHALL COMPLY WITH ALL APPLICABLE MUNICIPAL AND UTILITY COMPANY SPECIFICATIONS AND LOCAL JURISDICTIONAL CODES, ORDINANCES AND APPLICABLE REGULATIONS.
- 8. UNLESS NOTED OTHERWISE, THE WORK SHALL INCLUDE FURNISHING MATERIALS, EQUIPMENT, APPURTENANCES AND LABOR NECESSARY TO COMPLETE ALL INSTALLATIONS AS INDICATED ON THE DRAWINGS.
- 9. THE CONTRACTOR SHALL INSTALL ALL EQUIPMENT AND MATERIALS IN ACCORDANCE WITH MANUFACTURER'S RECOMMENDATIONS UNLESS SPECIFICALLY STATED OTHERWISE.
- 10. IF THE SPECIFIED EQUIPMENT CAN NOT BE INSTALLED AS SHOWN ON THESE DRAWINGS, THE CONTRACTOR SHALL PROPOSE AN ALTERNATIVE INSTALLATION FOR APPROVAL BY THE CARRIER AND TOWER OWNER PRIOR TO PROCEEDING WITH ANY SUCH CHANGE OF INSTALLATION
- 11. CONTRACTOR IS TO PERFORM A SITE INVESTIGATION, BEFORE SUBMITTING BIDS, TO DETERMINE THE BEST ROUTING OF ALL CONDUITS FOR POWER, AND TELCO AND FOR GROUNDING CABLES AS SHOWN IN THE POWER, TELCO, AND GROUNDING PLAN DRAWINGS.
- 12. THE CONTRACTOR SHALL PROTECT EXISTING IMPROVEMENTS, PAVEMENTS, CURBS, LANDSCAPING AND STRUCTURES. ANY DAMAGED PART SHALL BE REPAIRED AT CONTRACTOR'S EXPENSE TO THE SATISFACTION OF DISH Wireless L.L.C. AND TOWER OWNER
- 13. CONTRACTOR SHALL LEGALLY AND PROPERLY DISPOSE OF ALL SCRAP MATERIALS SUCH AS COAXIAL CABLES AND OTHER ITEMS REMOVED FROM THE EXISTING FACILITY. ANTENNAS REMOVED SHALL BE RETURNED TO THE OWNER'S DESIGNATED LOCATION.
- 14. CONTRACTOR SHALL LEAVE PREMISES IN CLEAN CONDITION. TRASH AND DEBRIS SHOULD BE REMOVED FROM SITE ON A DAILY BASIS.



5701 SOUTH SANTA FE DRIVE LITTLETON, CO 80120



8051 CONGRESS AVENUE BOCA RATON, FL 33487





B&T ENGINEERING, INC. PEC.0001564 Expires 2/10/22

IT IS A VIOLATION OF LAW FOR ANY PERSON, UNLESS THEY ARE ACTING UNDER THE DIRECTION OF A LICENSED PROFESSIONAL ENGINEER, TO ALTER THIS DOCUMENT.

DRAWN	BY:	CHECKED	BY:	APPROVED	BY:
BLE	3	BLB		JW	

RFDS REV #:

CONSTRUCTION DOCUMENTS

	SUBMITTALS					
REV	DATE	DESCRIPTION				
Α	6/16/21	ISSUED FOR REVIEW				
0	7/28/21	ISSUED FOR CONSTRUCTION				
	A&E I	PROJECT NUMBER				

A&E PROJECT NUMBER

149434.001.01

DISH Wireless L.L.C. PROJECT INFORMATION

BOBDL00151B 46 MEADOW ROAD CLINTON, CT 06413

SHEET TITLE

GENERAL NOTES

SHEET NUMBER

CONCRETE, FOUNDATIONS, AND REINFORCING STEEL:

- 1. ALL CONCRETE WORK SHALL BE IN ACCORDANCE WITH THE ACI 301, ACI 318, ACI 336, ASTM A184, ASTM A185 AND THE DESIGN AND CONSTRUCTION SPECIFICATION FOR CAST—IN—PLACE CONCRETE.
- 2. UNLESS NOTED OTHERWISE, SOIL BEARING PRESSURE USED FOR DESIGN OF SLABS AND FOUNDATIONS IS ASSUMED TO BE 1000 psf.
- 3. ALL CONCRETE SHALL HAVE A MINIMUM COMPRESSIVE STRENGTH (f'c) OF 3000 psi at 28 days, unless noted otherwise. No more than 90 minutes shall elapse from batch time to time of placement unless approved by the engineer of record. Temperature of concrete shall not exceed 90°f at time of placement.
- 4. CONCRETE EXPOSED TO FREEZE-THAW CYCLES SHALL CONTAIN AIR ENTRAINING ADMIXTURES. AMOUNT OF AIR ENTRAINMENT TO BE BASED ON SIZE OF AGGREGATE AND F3 CLASS EXPOSURE (VERY SEVERE). CEMENT USED TO BE TYPE II PORTLAND CEMENT WITH A MAXIMUM WATER-TO-CEMENT RATIO (W/C) OF 0.45.
- 5. ALL STEEL REINFORCING SHALL CONFORM TO ASTM A615. ALL WELDED WIRE FABRIC (WWF) SHALL CONFORM TO ASTM A185. ALL SPLICES SHALL BE CLASS "B" TENSION SPLICES, UNLESS NOTED OTHERWISE. ALL HOOKS SHALL BE STANDARD 90 DEGREE HOOKS, UNLESS NOTED OTHERWISE. YIELD STRENGTH (Fy) OF STANDARD DEFORMED BARS ARE AS FOLLOWS:

#4 BARS AND SMALLER 40 ksi

#5 BARS AND LARGER 60 ksi

- 6. THE FOLLOWING MINIMUM CONCRETE COVER SHALL BE PROVIDED FOR REINFORCING STEEL UNLESS SHOWN OTHERWISE ON DRAWINGS:
- CONCRETE CAST AGAINST AND PERMANENTLY EXPOSED TO EARTH 3"
- CONCRETE EXPOSED TO EARTH OR WEATHER:
- #6 BARS AND LARGER 2"
- #5 BARS AND SMALLER 1-1/2"
- . CONCRETE NOT EXPOSED TO EARTH OR WEATHER:
- SLAB AND WALLS 3/4"
- BEAMS AND COLUMNS 1-1/2*
- 7. A TOOLED EDGE OR A 3/4" CHAMFER SHALL BE PROVIDED AT ALL EXPOSED EDGES OF CONCRETE, UNLESS NOTED OTHERWISE, IN ACCORDANCE WITH ACI 301 SECTION 4.2.4.

ELECTRICAL INSTALLATION NOTES:

- 1. ALL ELECTRICAL WORK SHALL BE PERFORMED IN ACCORDANCE WITH THE PROJECT SPECIFICATIONS, NEC AND ALL APPLICABLE FEDERAL, STATE, AND LOCAL CODES/ORDINANCES.
- 2. CONDUIT ROUTINGS ARE SCHEMATIC. CONTRACTOR SHALL INSTALL CONDUITS SO THAT ACCESS TO EQUIPMENT IS NOT BLOCKED AND TRIP HAZARDS ARE ELIMINATED.
- 3. WIRING, RACEWAY AND SUPPORT METHODS AND MATERIALS SHALL COMPLY WITH THE REQUIREMENTS OF THE NEC.
- 4. ALL CIRCUITS SHALL BE SEGREGATED AND MAINTAIN MINIMUM CABLE SEPARATION AS REQUIRED BY THE NEC.
- 4.1. ALL EQUIPMENT SHALL BEAR THE UNDERWRITERS LABORATORIES LABEL OF APPROVAL, AND SHALL CONFORM TO REQUIREMENT OF THE NATIONAL ELECTRICAL CODE.
- 4.2. ALL OVERCURRENT DEVICES SHALL HAVE AN INTERRUPTING CURRENT RATING THAT SHALL BE GREATER THAN THE SHORT CIRCUIT CURRENT TO WHICH THEY ARE SUBJECTED, 22,000 AIC MINIMUM. VERIFY AVAILABLE SHORT CIRCUIT CURRENT DOES NOT EXCEED THE RATING OF ELECTRICAL EQUIPMENT IN ACCORDANCE WITH ARTICLE 110.24 NEC OR THE MOST CURRENT ADOPTED CODE PRE THE GOVERNING JURISDICTION.
- 5. EACH END OF EVERY POWER PHASE CONDUCTOR, GROUNDING CONDUCTOR, AND TELCO CONDUCTOR OR CABLE SHALL BE LABELED WITH COLOR—CODED INSULATION OR ELECTRICAL TAPE (3M BRAND, 1/2" PLASTIC ELECTRICAL TAPE WITH UV PROTECTION, OR EQUAL). THE IDENTIFICATION METHOD SHALL CONFORM WITH NEC AND OSHA.
- 6. ALL ELECTRICAL COMPONENTS SHALL BE CLEARLY LABELED WITH LAMICOID TAGS SHOWING THEIR RATED VOLTAGE, PHASE CONFIGURATION, WIRE CONFIGURATION, POWER OR AMPACITY RATING AND BRANCH CIRCUIT ID NUMBERS (i.e. PANEL BOARD AND CIRCUIT ID'S).
- 7. PANEL BOARDS (ID NUMBERS) SHALL BE CLEARLY LABELED WITH PLASTIC LABELS.
- 8. TIE WRAPS ARE NOT ALLOWED
- 9. ALL POWER AND EQUIPMENT GROUND WIRING IN TUBING OR CONDUIT SHALL BE SINGLE COPPER CONDUCTOR (#14 OR LARGER) WITH TYPE THHW, THWN, THWN-2, XHHW, XHHW-2, THW, THW-2, RHW, OR RHW-2 INSULATION UNLESS OTHERWISE SPECIFIED.
- 10. SUPPLEMENTAL EQUIPMENT GROUND WIRING LOCATED INDOORS SHALL BE SINGLE COPPER CONDUCTOR (#6 OR LARGER) WITH TYPE THHW, THWN, THWN-2, XHHW, XHHW-2, THW, THW-2, RHW, OR RHW-2 INSULATION UNLESS OTHERWISE SPECIFIED.
- 11. POWER AND CONTROL WIRING IN FLEXIBLE CORD SHALL BE MULTI-CONDUCTOR, TYPE SOOW CORD (#14 OR LARGER) UNLESS OTHERWISE SPECIFIED.
- 12. POWER AND CONTROL WIRING FOR USE IN CABLE TRAY SHALL BE MULTI-CONDUCTOR, TYPE TC CABLE (#14 OR LARGER), WITH TYPE THHW, THWN, THWN-2, XHHW, XHHW-2, THW, THW-2, RHW, OR RHW-2 INSULATION UNLESS OTHERWISE SPECIFIED.
- 13. ALL POWER AND GROUNDING CONNECTIONS SHALL BE CRIMP-STYLE, COMPRESSION WIRE LUGS AND WIRE NUTS BY THOMAS AND BETTS (OR EQUAL). LUGS AND WIRE NUTS SHALL BE RATED FOR OPERATION NOT LESS THAN 75° C (90° C IF AVAILABLE).
- 14. RACEWAY AND CABLE TRAY SHALL BE LISTED OR LABELED FOR ELECTRICAL USE IN ACCORDANCE WITH NEMA, UL, ANSI/IEEE AND NEC.
- 15. ELECTRICAL METALLIC TUBING (EMT), INTERMEDIATE METAL CONDUIT (IMC), OR RIGID METAL CONDUIT (RMC) SHALL BE USED FOR EXPOSED INDOOR LOCATIONS.

- 6. ELECTRICAL METALLIC TUBING (EMT) OR METAL—CLAD CABLE (MC) SHALL BE USED FOR CONCEALED INDOOR LOCATIONS.
- 17. SCHEDULE 40 PVC UNDERGROUND ON STRAIGHTS AND SCHEDULE 80 PVC FOR ALL ELBOWS/90s AND ALL APPROVED ABOVE GRADE PVC CONDUIT.
- 18. LIQUID-TIGHT FLEXIBLE METALLIC CONDUIT (LIQUID-TITE FLEX) SHALL BE USED INDOORS AND OUTDOORS, WHERE VIBRATION OCCURS OR FLEXIBILITY IS NEEDED.
- 19. CONDUIT AND TUBING FITTINGS SHALL BE THREADED OR COMPRESSION—TYPE AND APPROVED FOR THE LOCATION USED. SET SCREW FITTINGS ARE NOT ACCEPTABLE.
- 20. CABINETS, BOXES AND WIRE WAYS SHALL BE LABELED FOR ELECTRICAL USE IN ACCORDANCE WITH NEMA, UL, ANSI/IEEE AND THE NEC.
- 21. WIREWAYS SHALL BE METAL WITH AN ENAMEL FINISH AND INCLUDE A HINGED COVER, DESIGNED TO SWING OPEN DOWNWARDS (WIREMOLD SPECMATE WIREWAY).
- 22. SLOTTED WIRING DUCT SHALL BE PVC AND INCLUDE COVER (PANDUIT TYPE E OR EQUAL).
- 23. CONDUITS SHALL BE FASTENED SECURELY IN PLACE WITH APPROVED NON-PERFORATED STRAPS AND HANGERS. EXPLOSIVE DEVICES (i.e. POWDER-ACTUATED) FOR ATTACHING HANGERS TO STRUCTURE WILL NOT BE PERMITTED. CLOSELY FOLLOW THE LINES OF THE STRUCTURE, MAINTAIN CLOSE PROXIMITY TO THE STRUCTURE AND KEEP CONDUITS IN TIGHT ENVELOPES. CHANGES IN DIRECTION TO ROUTE AROUND OBSTACLES SHALL BE MADE WITH CONDUIT OUTLET BODIES. CONDUIT SHALL BE INSTALLED IN A NEAT AND WORKMANLIKE MANNER. PARALLEL AND PERPENDICULAR TO STRUCTURE WALL AND CEILING LINES. ALL CONDUIT SHALL BE FISHED TO CLEAR OBSTRUCTIONS. ENDS OF CONDUITS SHALL BE TEMPORARILY CAPPED FLUSH TO FINISH GRADE TO PREVENT CONCRETE, PLASTER OR DIRT FROM ENTERING. CONDUITS SHALL BE RIGIDLY CLAMPED TO BOXES BY GALVANIZED MALLEABLE IRON BUSHING ON INSIDE AND GALVANIZED MALLEABLE IRON LOCKNUT ON OUTSIDE AND INSIDE.
- 24. EQUIPMENT CABINETS, TERMINAL BOXES, JUNCTION BOXES AND PULL BOXES SHALL BE GALVANIZED OR EPOXY-COATED SHEET STEEL. SHALL MEET OR EXCEED UL 50 AND BE RATED NEMA 1 (OR BETTER) FOR INTERIOR LOCATIONS AND NEMA 3 (OR BETTER) FOR EXTERIOR LOCATIONS.
- 25. METAL RECEPTACLE, SWITCH AND DEVICE BOXES SHALL BE GALVANIZED, EPOXY—COATED OR NON—CORRODING; SHALL MEET OR EXCEED UL 514A AND NEMA OS 1 AND BE RATED NEMA 1 (OR BETTER) FOR INTERIOR LOCATIONS AND WEATHER PROTECTED (WP OR BETTER) FOR EXTERIOR LOCATIONS.
- 26. NONMETALLIC RECEPTACLE, SWITCH AND DEVICE BOXES SHALL MEET OR EXCEED NEMA OS 2 (NEWEST REVISION) AND BE RATED NEMA 1 (OR BETTER) FOR INTERIOR LOCATIONS AND WEATHER PROTECTED (WP OR BETTER) FOR EXTERIOR LOCATIONS.
- 27. THE CONTRACTOR SHALL NOTIFY AND OBTAIN NECESSARY AUTHORIZATION FROM THE CARRIER AND/OR DISH Wireless L.L.C. AND TOWER OWNER BEFORE COMMENCING WORK ON THE AC POWER DISTRIBUTION PANELS.
- 28. THE CONTRACTOR SHALL PROVIDE NECESSARY TAGGING ON THE BREAKERS, CABLES AND DISTRIBUTION PANELS IN ACCORDANCE WITH THE APPLICABLE CODES AND STANDARDS TO SAFEGUARD LIFE AND PROPERTY.
- 29. INSTALL LAMICOID LABEL ON THE METER CENTER TO SHOW "DISH Wireless L.L.C.".
- 30. ALL EMPTY/SPARE CONDUITS THAT ARE INSTALLED ARE TO HAVE A METERED MULE TAPE PULL CORD INSTALLED.



5701 SOUTH SANTA FE DRIVE LITTLETON, CO 80120



8051 CONGRESS AVENUE BOCA RATON, FL 33487





B&T ENGINEERING, INC. PEC.0001564 Expires 2/10/22

IT IS A VIOLATION OF LAW FOR ANY PERSON, UNLESS THEY ARE ACTING UNDER THE DIRECTION OF A LICENSED PROFESSIONAL ENGINEER, TO ALTER THIS DOCUMENT.

ı	DRAWN BY:	CHECKED BY:	APPROVED BY:
ı	BLB	BLB	JW

RFDS REV #:

CONSTRUCTION DOCUMENTS

	SUBMITTALS				
REV	REV DATE DESCRIPTION				
Α	6/16/21	ISSUED FOR REVIEW			
0	7/28/21	ISSUED FOR CONSTRUCTION			
	A&E PROJECT NUMBER				

149434.001.01

DISH Wireless L.L.C. PROJECT INFORMATION

BOBDL00151B 46 MEADOW ROAD CLINTON, CT 06413

SHEET TITLE

GENERAL NOTES

SHEET NUMBER

GROUNDING NOTES:

- 1. ALL GROUND ELECTRODE SYSTEMS (INCLUDING TELECOMMUNICATION, RADIO, LIGHTNING PROTECTION AND AC POWER GES'S) SHALL BE BONDED TOGETHER AT OR BELOW GRADE, BY TWO OR MORE COPPER BONDING CONDUCTORS IN ACCORDANCE WITH THE NEC.
- 2. THE CONTRACTOR SHALL PERFORM IEEE FALL-OF-POTENTIAL RESISTANCE TO EARTH TESTING (PER IEEE 1100 AND 81) FOR GROUND ELECTRODE SYSTEMS, THE CONTRACTOR SHALL FURNISH AND INSTALL SUPPLEMENTAL GROUND ELECTRODES AS NEEDED TO ACHIEVE A TEST RESULT OF 5 OHMS OR LESS.
- 3. THE CONTRACTOR IS RESPONSIBLE FOR PROPERLY SEQUENCING GROUNDING AND UNDERGROUND CONDUIT INSTALLATION AS TO PREVENT ANY LOSS OF CONTINUITY IN THE GROUNDING SYSTEM OR DAMAGE TO THE CONDUIT AND PROVIDE TESTING RESULTS.
- 4. METAL CONDUIT AND TRAY SHALL BE GROUNDED AND MADE ELECTRICALLY CONTINUOUS WITH LISTED BONDING FITTINGS OR BY BONDING ACROSS THE DISCONTINUITY WITH #6 COPPER WIRE UL APPROVED GROUNDING TYPE CONDUIT CLAMPS.
- 5. METAL RACEWAY SHALL NOT BE USED AS THE NEC REQUIRED EQUIPMENT GROUND CONDUCTOR. STRANDED COPPER CONDUCTORS WITH GREEN INSULATION, SIZED IN ACCORDANCE WITH THE NEC, SHALL BE FURNISHED AND INSTALLED WITH THE POWER CIRCUITS TO BTS EQUIPMENT.
- 6. EACH CABINET FRAME SHALL BE DIRECTLY CONNECTED TO THE MASTER GROUND BAR WITH GREEN INSULATED SUPPLEMENTAL EQUIPMENT GROUND WIRES, #6 STRANDED COPPER OR LARGER FOR INDOOR BTS; #2 BARE SOLID TINNED COPPER FOR OUTDOOR BTS.
- 7. CONNECTIONS TO THE GROUND BUS SHALL NOT BE DOUBLED UP OR STACKED BACK TO BACK CONNECTIONS ON OPPOSITE SIDE OF THE GROUND BUS ARE PERMITTED.
- 8. ALL EXTERIOR GROUND CONDUCTORS BETWEEN EQUIPMENT/GROUND BARS AND THE GROUND RING SHALL BE #2 SOLID TINNED COPPER UNLESS OTHERWISE INDICATED.
- 9. ALUMINUM CONDUCTOR OR COPPER CLAD STEEL CONDUCTOR SHALL NOT BE USED FOR GROUNDING CONNECTIONS.
- 10. USE OF 90° BENDS IN THE PROTECTION GROUNDING CONDUCTORS SHALL BE AVOIDED WHEN 45° BENDS CAN BE ADEQUATELY SUPPORTED.
- 11. EXOTHERMIC WELDS SHALL BE USED FOR ALL GROUNDING CONNECTIONS BELOW GRADE.
- ALL GROUND CONNECTIONS ABOVE GRADE (INTERIOR AND EXTERIOR) SHALL BE FORMED USING HIGH PRESS CRIMPS.
- COMPRESSION GROUND CONNECTIONS MAY BE REPLACED BY EXOTHERMIC WELD CONNECTIONS.
- 14. ICE BRIDGE BONDING CONDUCTORS SHALL BE EXOTHERMICALLY BONDED OR BOLTED TO THE BRIDGE AND THE TOWER GROUND BAR.
- 15. APPROVED ANTIOXIDANT COATINGS (i.e. CONDUCTIVE GEL OR PASTE) SHALL BE USED ON ALL COMPRESSION AND BOLTED GROUND CONNECTIONS.
- 16. ALL EXTERIOR GROUND CONNECTIONS SHALL BE COATED WITH A CORROSION RESISTANT MATERIAL.
- 17. MISCELLANEOUS ELECTRICAL AND NON-ELECTRICAL METAL BOXES, FRAMES AND SUPPORTS SHALL BE BONDED TO THE GROUND RING, IN ACCORDANCE WITH THE NEC.
- 18. BOND ALL METALLIC OBJECTS WITHIN 6 ft OF MAIN GROUND RING WITH (1) #2 BARE SOLID TINNED COPPER GROUND CONDUCTOR.
- 19. GROUND CONDUCTORS USED FOR THE FACILITY GROUNDING AND LIGHTNING PROTECTION SYSTEMS SHALL NOT BE ROUTED THROUGH METALLIC OBJECTS THAT FORM A RING AROUND THE CONDUCTOR, SUCH AS METALLIC CONDUITS, METAL SUPPORT CLIPS OR SLEEVES THROUGH WALLS OR FLOORS. WHEN IT IS REQUIRED TO BE HOUSED IN CONDUIT TO MEET CODE REQUIREMENTS OR LOCAL CONDITIONS, NON-METALLIC MATERIAL SUCH AS PVC CONDUIT SHALL BE USED. WHERE USE OF METAL CONDUIT IS UNAVOIDABLE (i.e., NONMETALLIC CONDUIT PROHIBITED BY LOCAL CODE) THE GROUND CONDUCTOR SHALL BE BONDED TO EACH END OF THE METAL CONDUIT.
- 20. ALL GROUNDS THAT TRANSITION FROM BELOW GRADE TO ABOVE GRADE MUST BE #2 BARE SOLID TINNED COPPER IN 3/4" NON-METALLIC, FLEXIBLE CONDUIT FROM 24" BELOW GRADE TO WITHIN 3" TO 6" OF CAD-WELD TERMINATION POINT. THE EXPOSED END OF THE CONDUIT MUST BE SEALED WITH SILICONE CAULK. (ADD TRANSITIONING GROUND STANDARD DETAIL AS WELL).
- 21. BUILDINGS WHERE THE MAIN GROUNDING CONDUCTORS ARE REQUIRED TO BE ROUTED TO GRADE, THE CONTRACTOR SHALL ROUTE TWO GROUNDING CONDUCTORS FROM THE ROOFTOP, TOWERS, AND WATER TOWERS GROUNDING RING, TO THE EXISTING GROUNDING SYSTEM, THE GROUNDING CONDUCTORS SHALL NOT BE SMALLER THAN 2/O COPPER. ROOFTOP GROUNDING RING SHALL BE BONDED TO THE EXISTING GROUNDING SYSTEM, THE BUILDING STEEL COLUMNS, LIGHTNING PROTECTION SYSTEM, AND BUILDING MAIN WATER LINE (FERROUS OR NONFERROUS METAL PIPING ONLY). DO NOT ATTACH GROUNDING TO FIRE SPRINKLER SYSTEM PIPES.



5701 SOUTH SANTA FE DRIVE LITTLETON, CO 80120



8051 CONGRESS AVENUE BOCA RATON, FL 33487





B&T ENGINEERING, INC. PEC.0001564 Expires 2/10/22

IT IS A VIOLATION OF LAW FOR ANY PERSON, UNLESS THEY ARE ACTING UNDER THE DIRECTION OF A LICENSED PROFESSIONAL ENGINEER, TO ALTER THIS DOCUMENT.

DRAWN BY:	CHECKED BY:	APPROVED BY:
BLB	BLB	JW

RFDS REV #:

CONSTRUCTION DOCUMENTS

	SUBMITTALS			
REV	DATE	DESCRIPTION		
A	6/16/21	ISSUED FOR REVIEW		
0	7/28/21	ISSUED FOR CONSTRUCTION		

A&E PROJECT NUMBER

149434.001.01

DISH Wireless L.L.C PROJECT INFORMATION

BOBDL00151B 46 MEADOW ROAD CLINTON, CT 06413

SHEET TITLE

GENERAL NOTES

SHEET NUMBER

EXHIBIT 12 Site Sketch (ground)

