

# FORSYTH COUNTY-TRANSPORTATION & ENGINEERING DEPARTMENT


## PLAN AND PROFILE OF PROPOSED SR 369 WIDENING AND SR 369 OVER SR 400 INTERCHANGE

### FEDERAL ROUTE # 19 STATE ROUTE # 9, 306, 369, 400 P.I.No.0013369

PREPARED BY: \_\_\_\_\_  
DESIGN

RECOMMENDED FOR SUBMISSION BY: \_\_\_\_\_  
DESIGN

RECOMMENDED FOR APPROVAL BY: \_\_\_\_\_  
STATE DESIGN ENGINEER

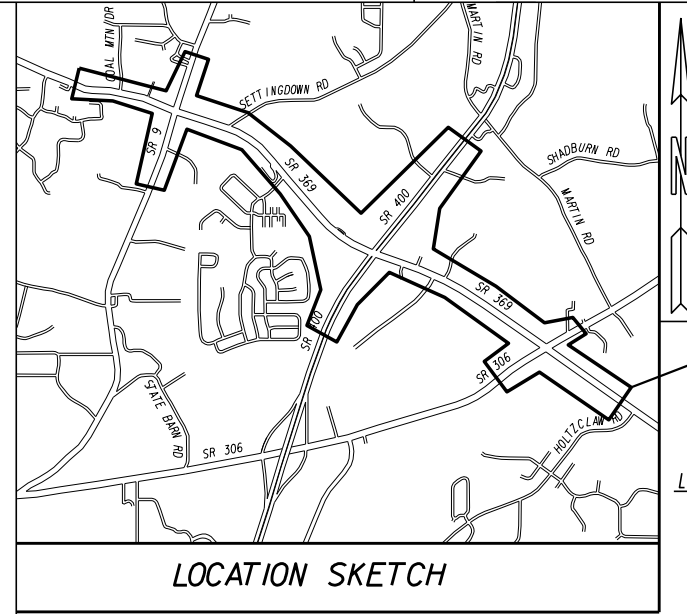

**SPEED DESIGN:**  
SR 400: 65 MPH  
SR 369/MATT HWY/BROWNS BRIDGE ROAD: 45 MPH  
SR 9/DAHLONEGA HIGHWAY: 45 MPH  
SR 306/KEITH BRIDGE ROAD: 50 MPH  
SETTINGDOWN ROAD: 40 MPH  
BRIDGETOWNE DRIVE: 25 MPH  
RAMPS: A,C,D 35 MPH MIN., B 30 MPH MIN.

SR 400 TRAFFIC A.D.T.: 58,910 (2020)  
SR 400 TRAFFIC A.D.T.: 121,880 (2040)  
SR 400 TRUCKS %: 7.4%  
SR 369 TRAFFIC A.D.T.: 22,880 (2020)  
SR 369 TRAFFIC A.D.T.: 41,070 (2040)  
SR 369 TRUCKS %: 17.7%

THIS PROJECT CONTAINS POST CONSTRUCTION BMP'S.



**FUNCTIONAL CLASS:**  
SR 369: MAJOR COLLECTOR  
US 19/SR 400: FREEWAY  
THIS PROJECT IS 100% IN FORSYTH COUNTY AND IS 92% IN CONG.DIST.NO.9 & 8% IN CONG.DIST.NO.7.

PROJECT MIDPOINT  
STA. 171+75.00  
N: 1551095.20  
E: 2320390.72

LENGTH OF PROJECT FORSYTH COUNTY (I17)	PI 0013369 SR400	PI 0013369 SR369	SR 369 WIDENING
	MILES	MILES	MILES
NET LENGTH OF ROADWAY	0.900	0.344	2.036
NET LENGTH OF BRIDGES	0.000	0.054	0.000
NET LENGTH OF PROJECT	2.040	0.398	2.064
NET LENGTH OF EXCEPTIONS	0.000	0.000	0.398
GROSS LENGTH OF PROJECT	2.040	0.394	2.462

THE DATA TOGETHER WITH ALL OTHER INFORMATION SHOWN ON THESE PLANS OR IN ANYWAY INDICATED THEREBY, WHETHER BY DRAWINGS OR NOTES, OR IN ANY OTHER MANNER, ARE BASED UPON FIELD INVESTIGATIONS AND ARE BELIEVED TO BE INDICATIVE OF ACTUAL CONDITIONS. HOWEVER, THE SAME ARE SHOWN AS INFORMATION ONLY, ARE NOT GUARANTEED, AND DO NOT BIND THE DEPARTMENT OF TRANSPORTATION IN ANY WAY. THE ATTENTION OF BIDDER IS SPECIFICALLY DIRECTED TO SUBSECTIONS 102.04, 102.05, AND 104.03 OF THE SPECIFICATIONS.

**NOTE:**  
ALL REFERENCES IN THIS DOCUMENT, WHICH INCLUDES ALL PAPERS, WRITINGS, DOCUMENTS, DRAWINGS, OR PHOTOGRAPHS USED, OR TO BE USED IN CONNECTION WITH THIS DOCUMENT, TO "STATE HIGHWAY DEPARTMENT OF GEORGIA," "STATE HIGHWAY DEPARTMENT," "GEORGIA STATE HIGHWAY DEPARTMENT," "HIGHWAY DEPARTMENT," OR "DEPARTMENT" WHEN THE CONTEXT THEREOF MEANS THE STATE HIGHWAY DEPARTMENT OF GEORGIA, AND SHALL BE DEEMED TO MEAN THE DEPARTMENT OF TRANSPORTATION.

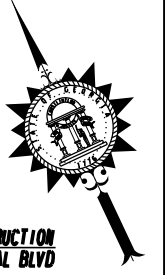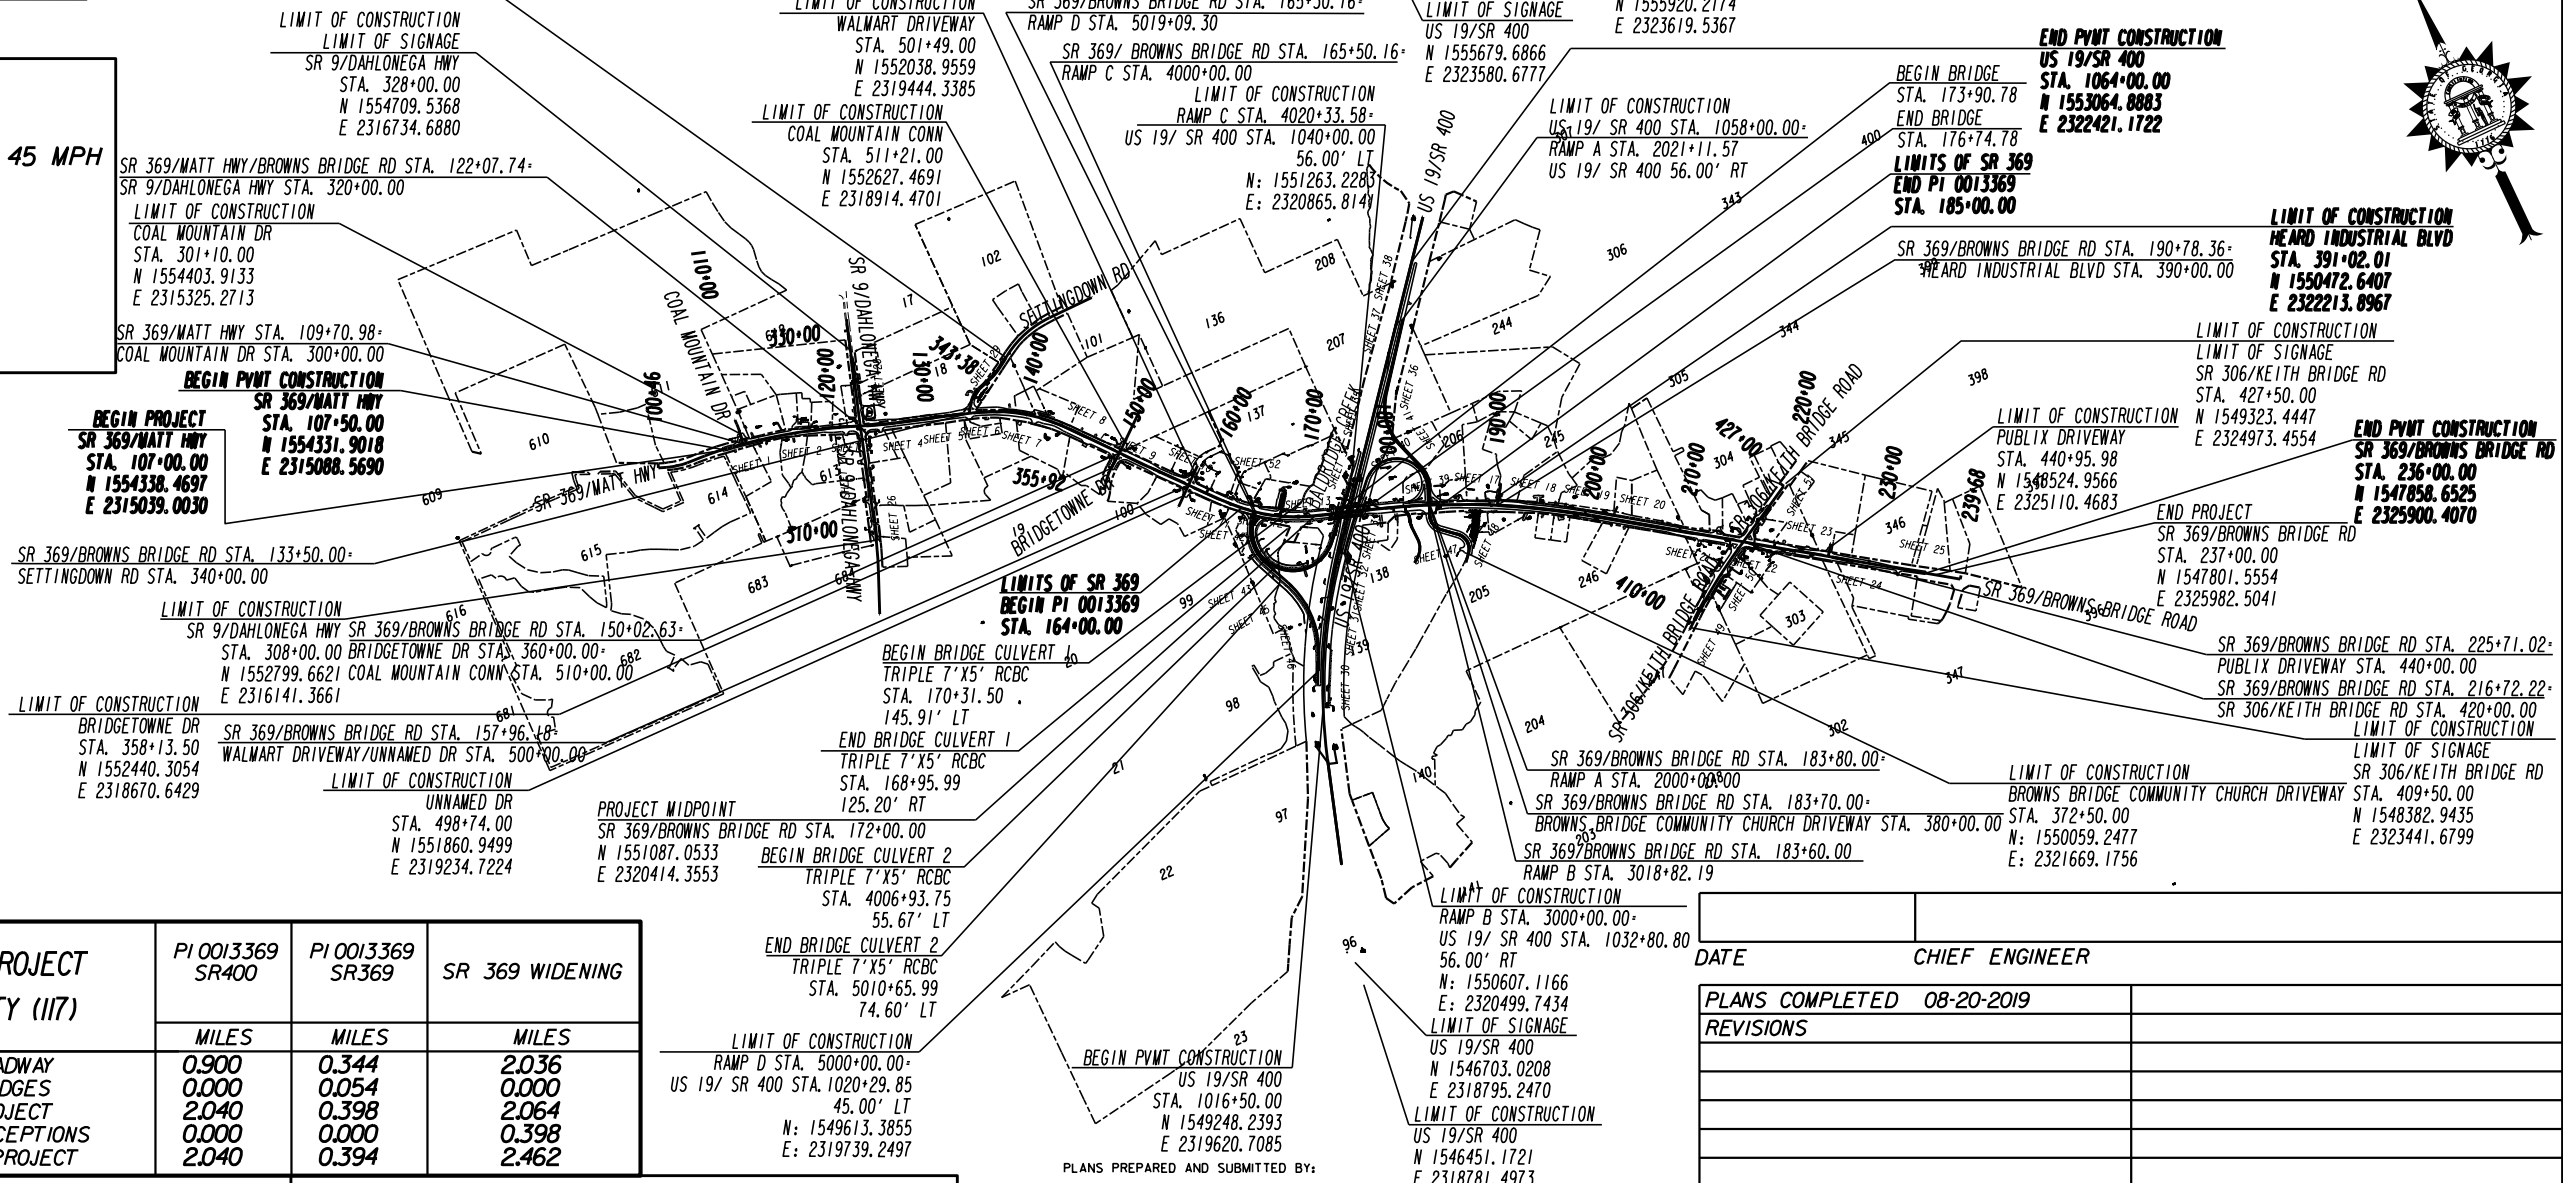


PLANS PREPARED AND SUBMITTED BY: **AEI**  
AMERICAN ENGINEERS, INC.  
055 Aberdeen Drive, Glasgow, KY 42401 (270) 651-7220  
02500 Nelson Miller Parkway, Louisville, KY 40223 (502) 245-3953  
1634 White Circle, Suite 101, Marietta, GA 30066 (770) 421-8422

DATE	CHIEF ENGINEER

PLANS COMPLETED	08-20-2019
REVISIONS	



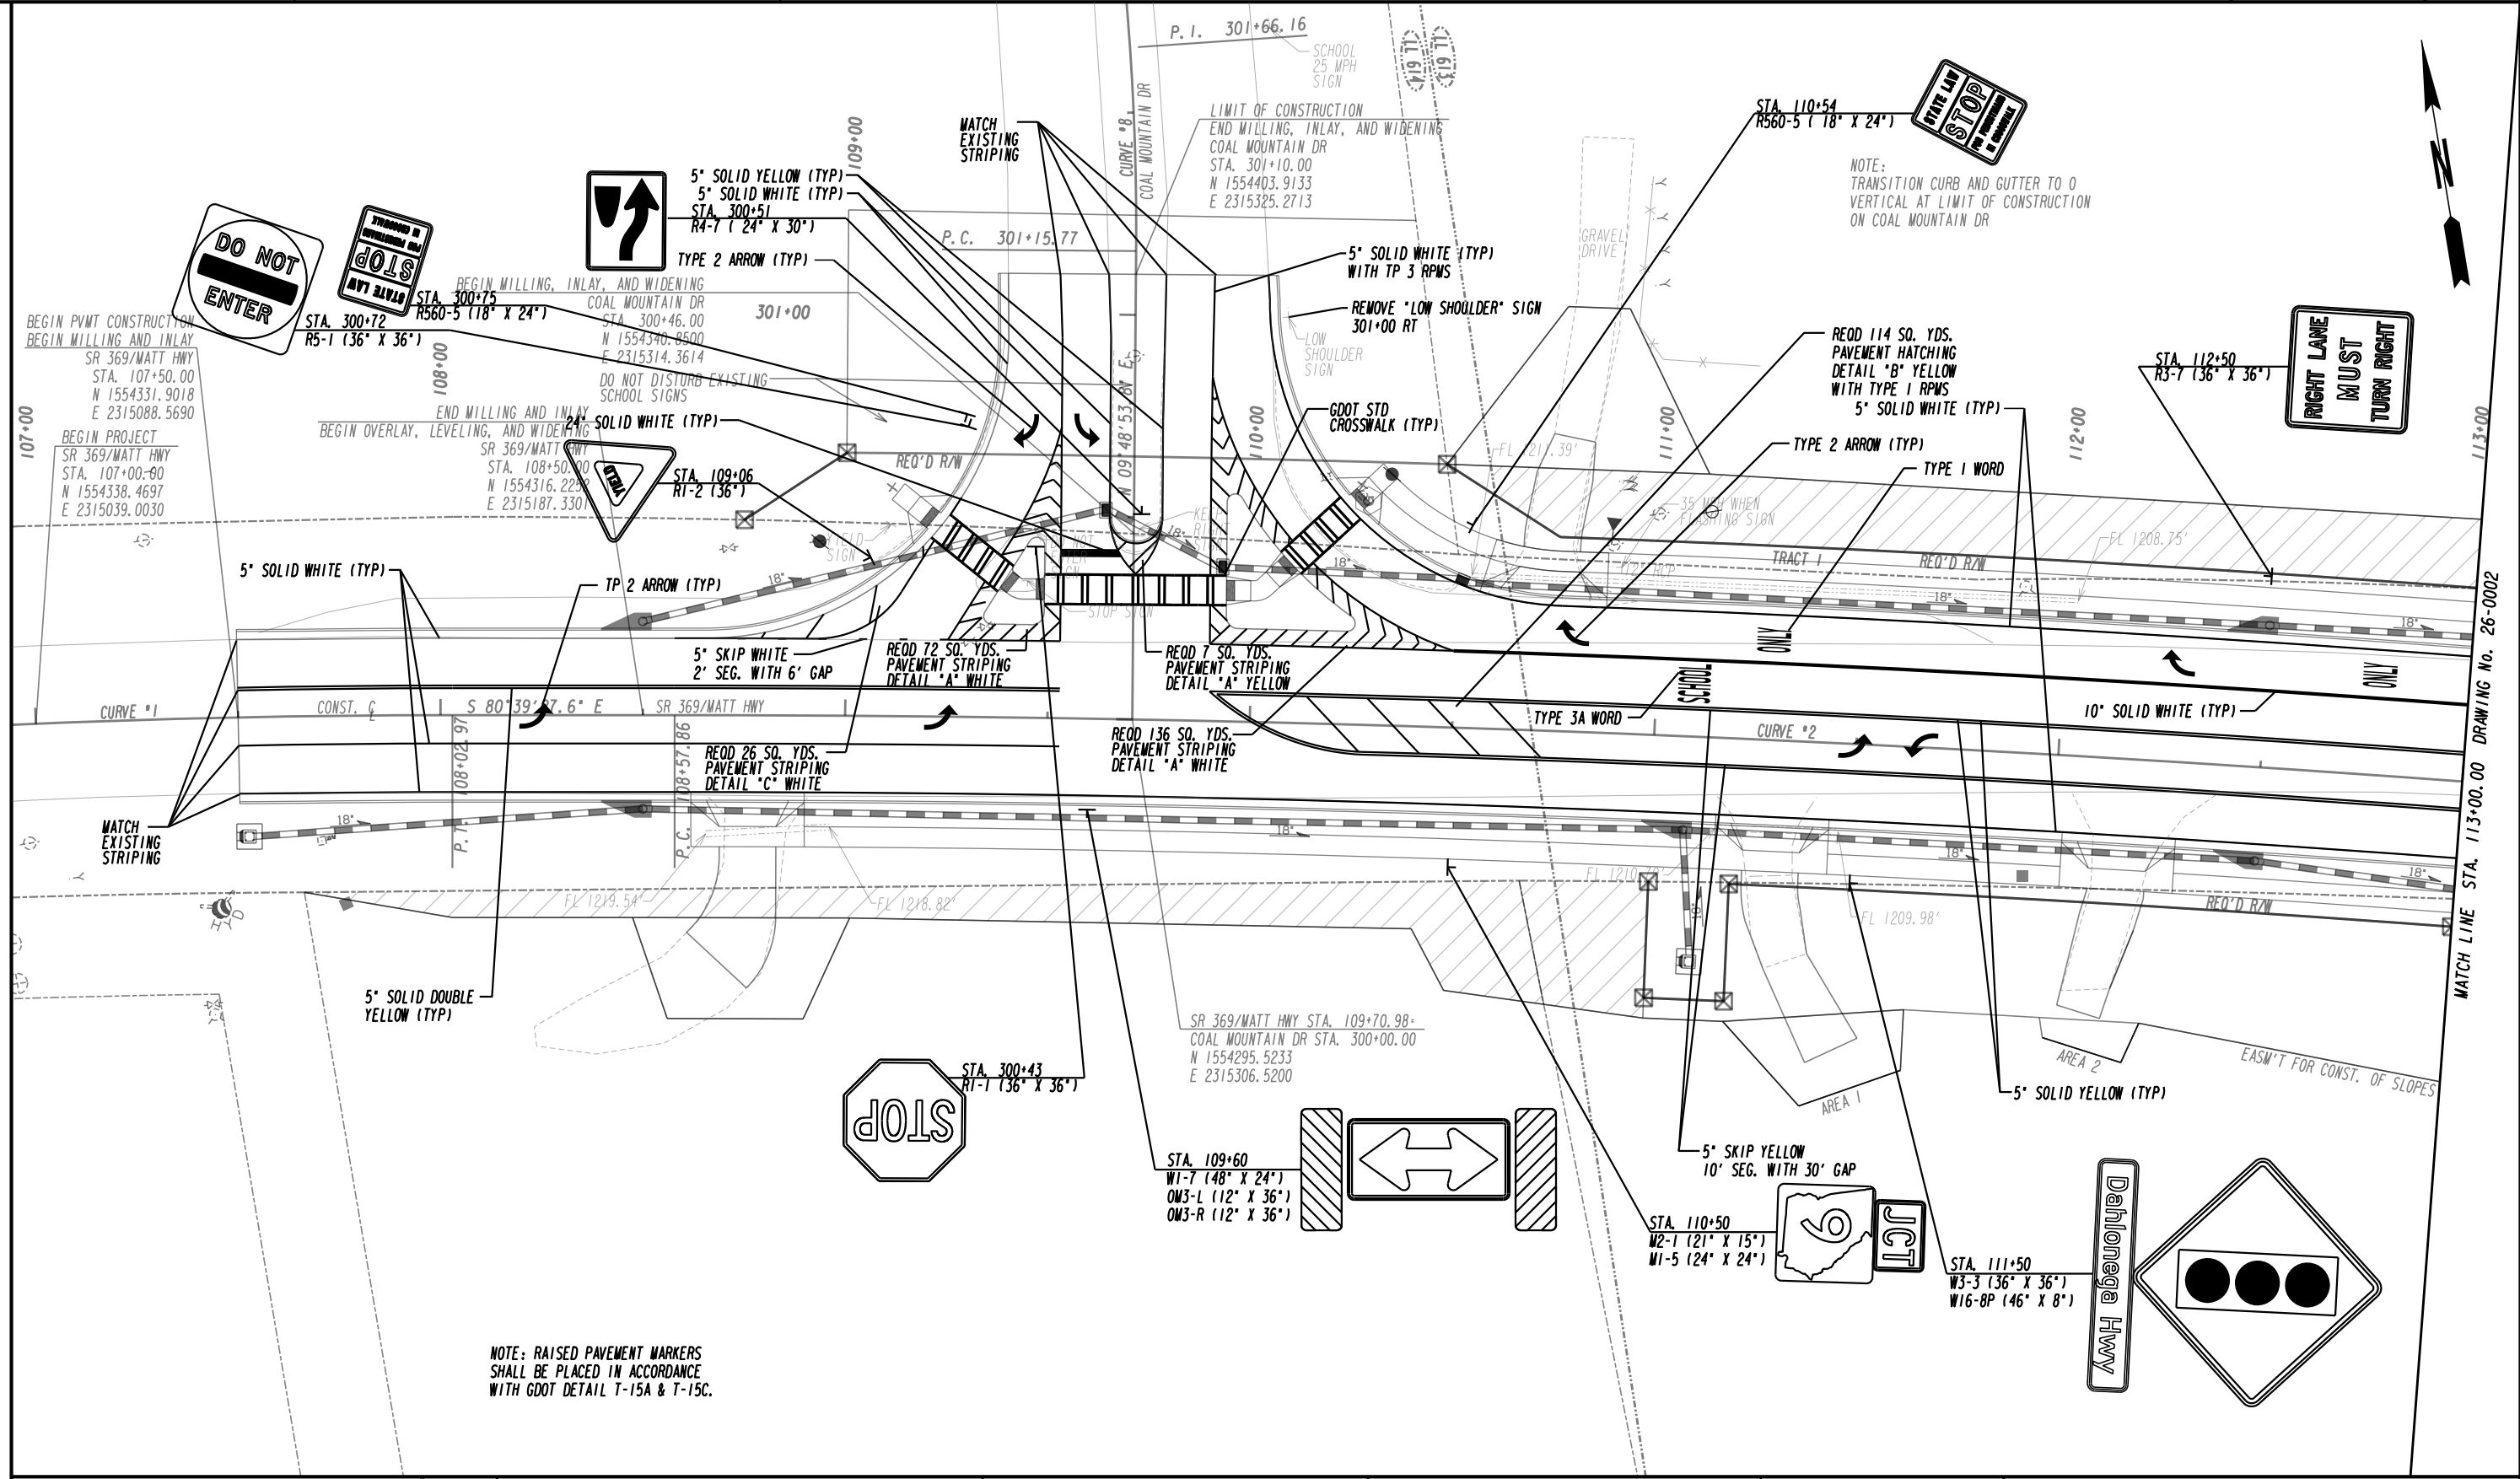

NOTE: RAISED PAVEMENT MARKERS SHALL BE PLACED IN ACCORDANCE WITH GDOT DETAIL T-15A & T-15C.

PROPERTY AND EXISTING R/W LINE	---
REQUIRED R/W LINE	---
CONSTRUCTION LIMITS	---
EASEMENT FOR CONSTR & MAINTENANCE OF SLOPES	---
EASEMENT FOR CONSTR OF SLOPES	---
EASEMENT FOR CONSTR OF DRIVES	---
PAVEMENT/MEDIAN REMOVAL	---

BEGIN LIMIT OF ACCESS.....BLA	---
END LIMIT OF ACCESS.....ELA	---
LIMIT OF ACCESS	---
REQ'D R/W & LIMIT OF ACCESS	---
ORANGE BARRIER FENCE	---
ESA - ENV. SENSITIVE AREA (SEE ERIT TABLE)	---


PLANS PREPARED AND SUBMITTED BY:

**AEI**

AMERICAN ENGINEERS, INC.


DESIGN CONSULTANT

PROFESSIONAL ENGINEERING

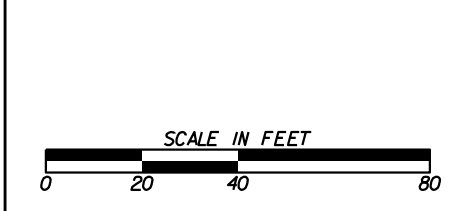

REVISION DATES	

SIGNING AND MARKING PLANS			
SR 369/MATT HWY			
CHECKED:	DATE:	DRAWING No.	
BACKCHECKED:	DATE:	26-0001	
CORRECTED:	DATE:		
VERIFIED:	DATE:		

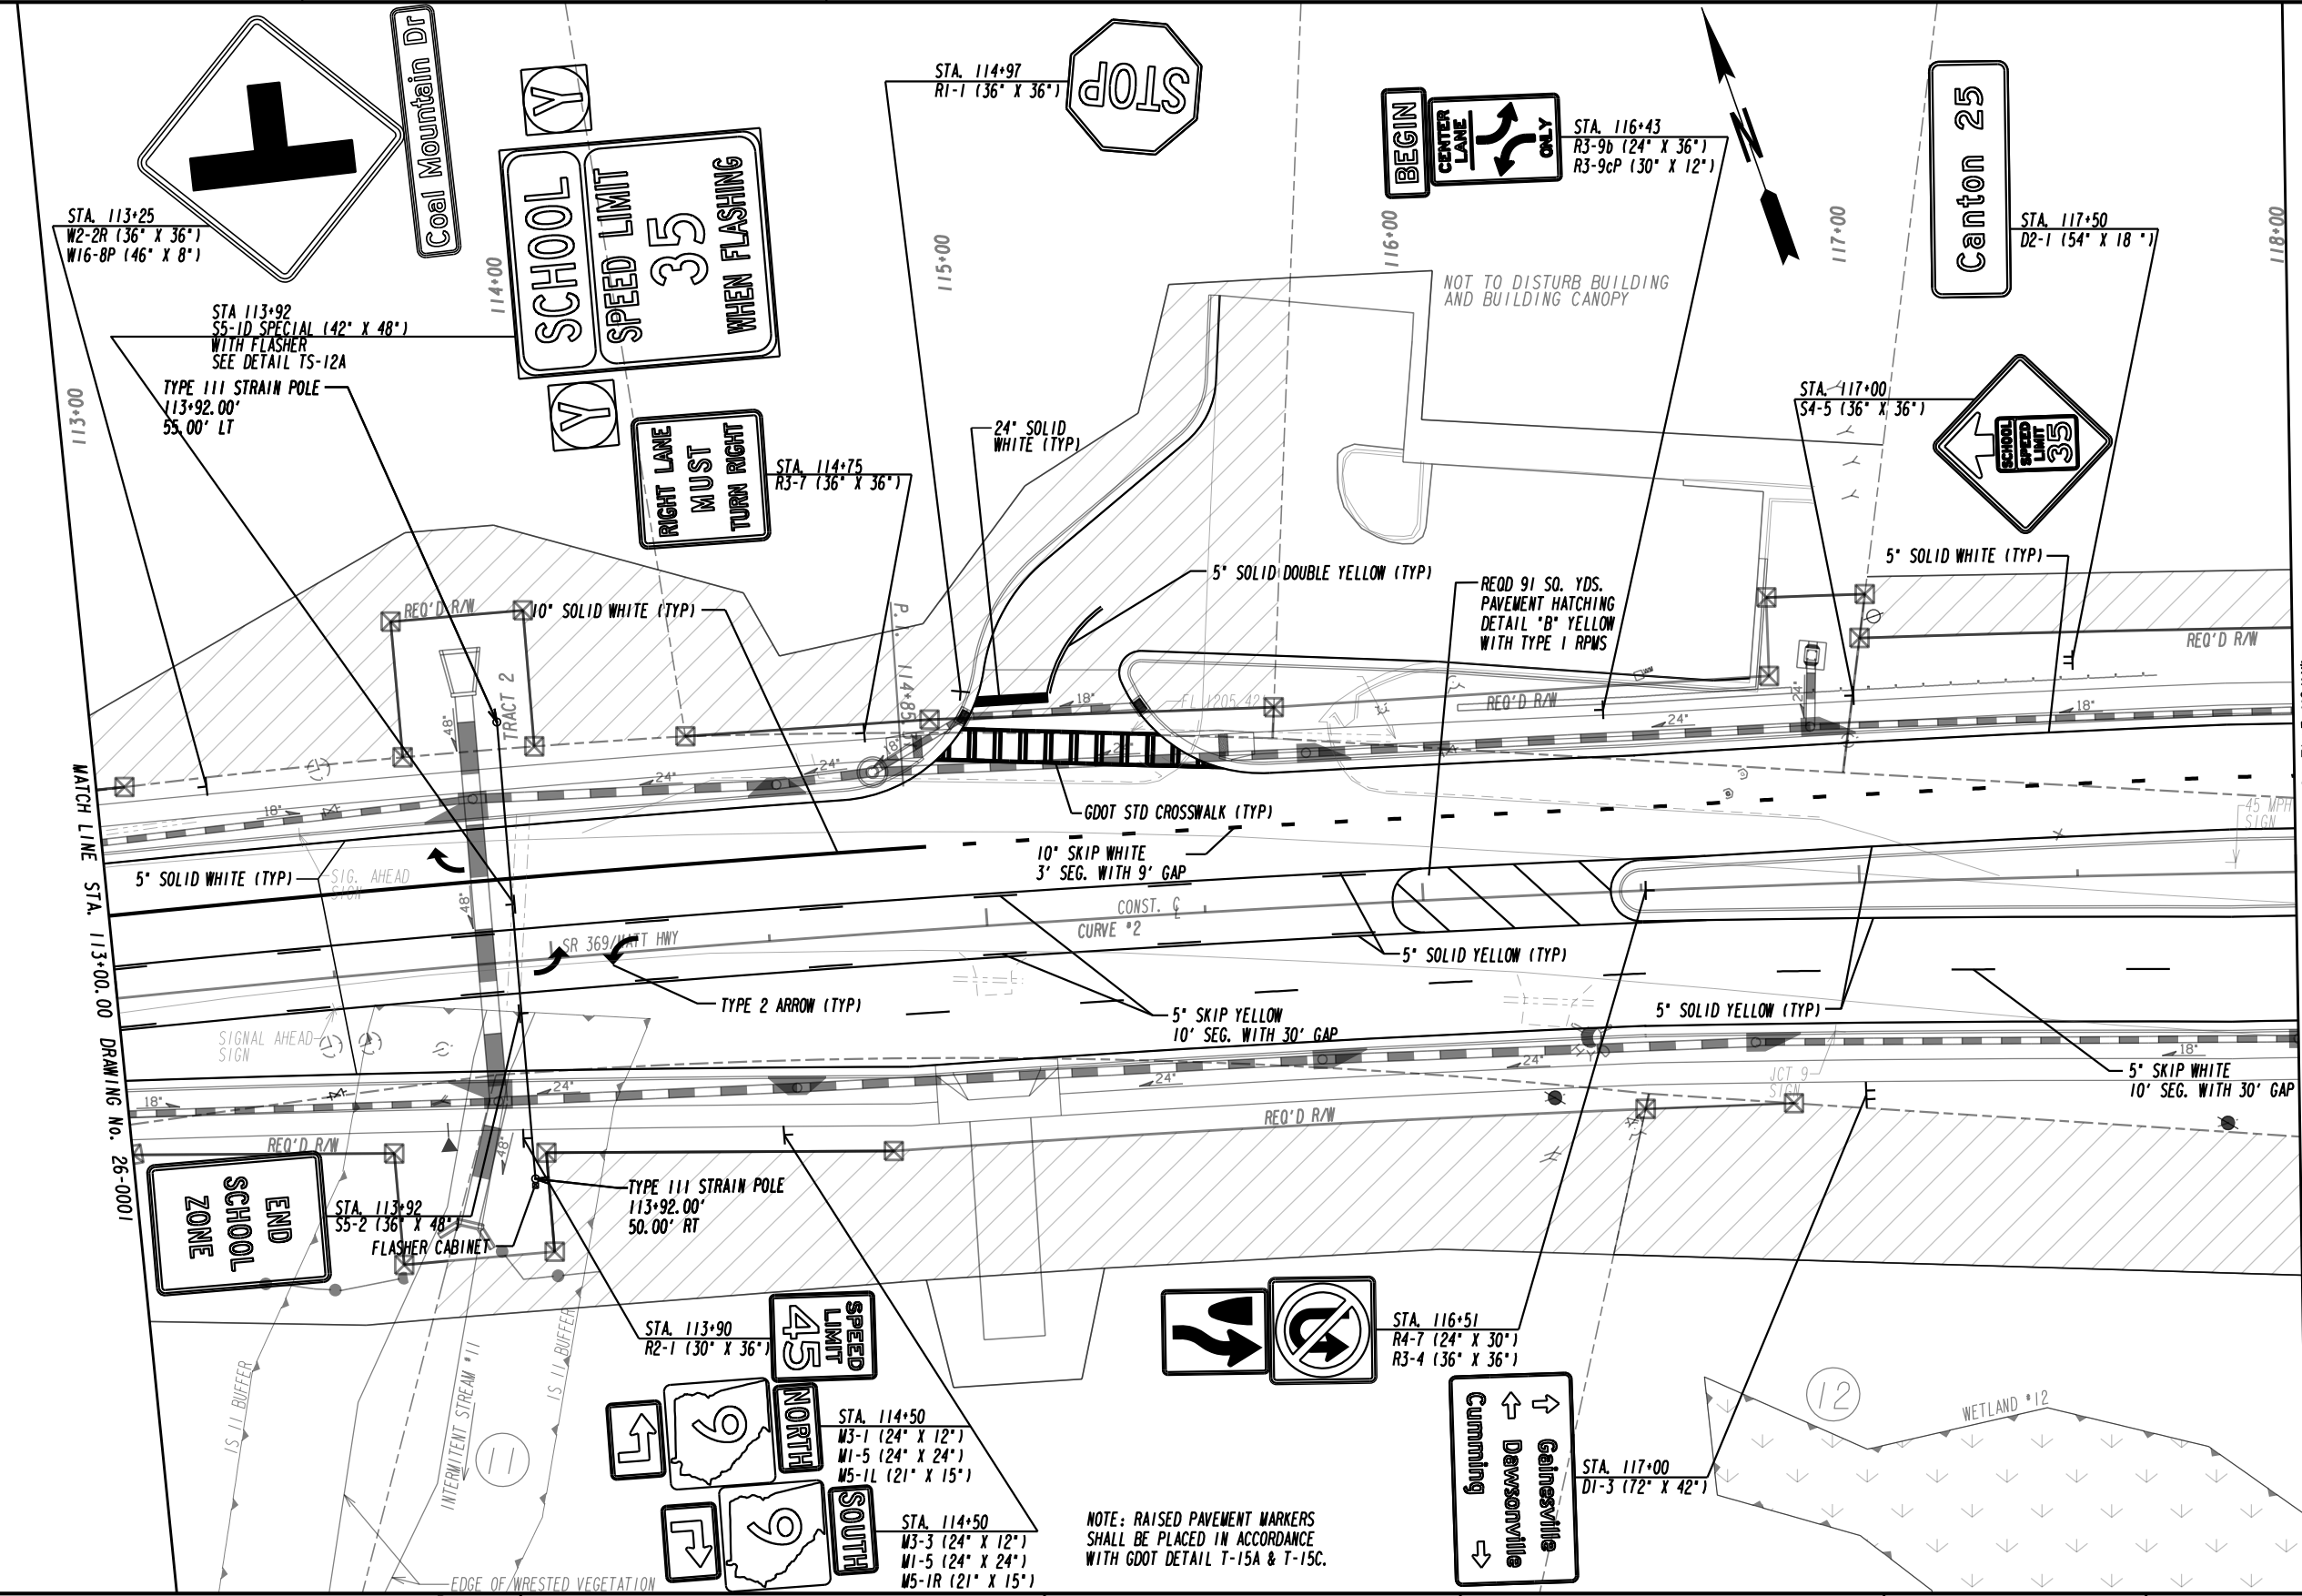

MATCH LINE STA. 113+00.00 DRAWING No. 26-0001

MATCH LINE STA. 118+00.00 DRAWING No. 26-0003

PROPERTY AND EXISTING R/W LINE	---
REQUIRED R/W LINE	---
CONSTRUCTION LIMITS	---
EASEMENT FOR CONSTR & MAINTENANCE OF SLOPES	---
EASEMENT FOR CONSTR OF SLOPES	---
EASEMENT FOR CONSTR OF DRIVES	---
PAVEMENT/MEDIAN REMOVAL	---

BEGIN LIMIT OF ACCESS.....BLA	---
END LIMIT OF ACCESS.....ELA	---
LIMIT OF ACCESS	---
REQ'D R/W & LIMIT OF ACCESS	---
ORANGE BARRIER FENCE	---
ESA - ENV. SENSITIVE AREA (SEE ERIT TABLE)	---


PLANS PREPARED AND SUBMITTED BY:

**AEI**

AMERICAN ENGINEERS, INC.

DESIGN CONSULTANT




PROFESSIONAL ENGINEERING

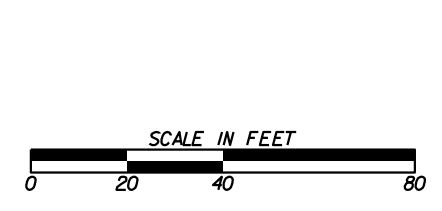

REVISION DATES	

SIGNING AND MARKING PLANS		
SR 369/MATT HWY		
CHECKED:	DATE:	DRAWING No.
BACKCHECKED:	DATE:	26-0002
CORRECTED:	DATE:	
VERIFIED:	DATE:	

NOTE: RAISED PAVEMENT MARKERS SHALL BE PLACED IN ACCORDANCE WITH GDOT DETAIL T-15A & T-15C.

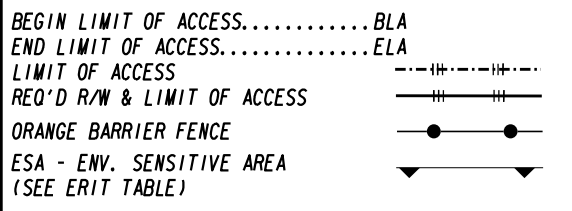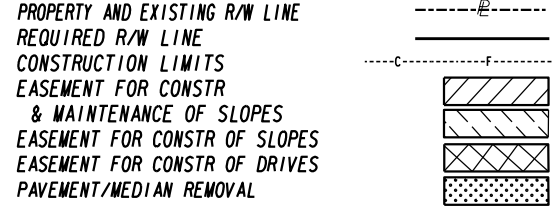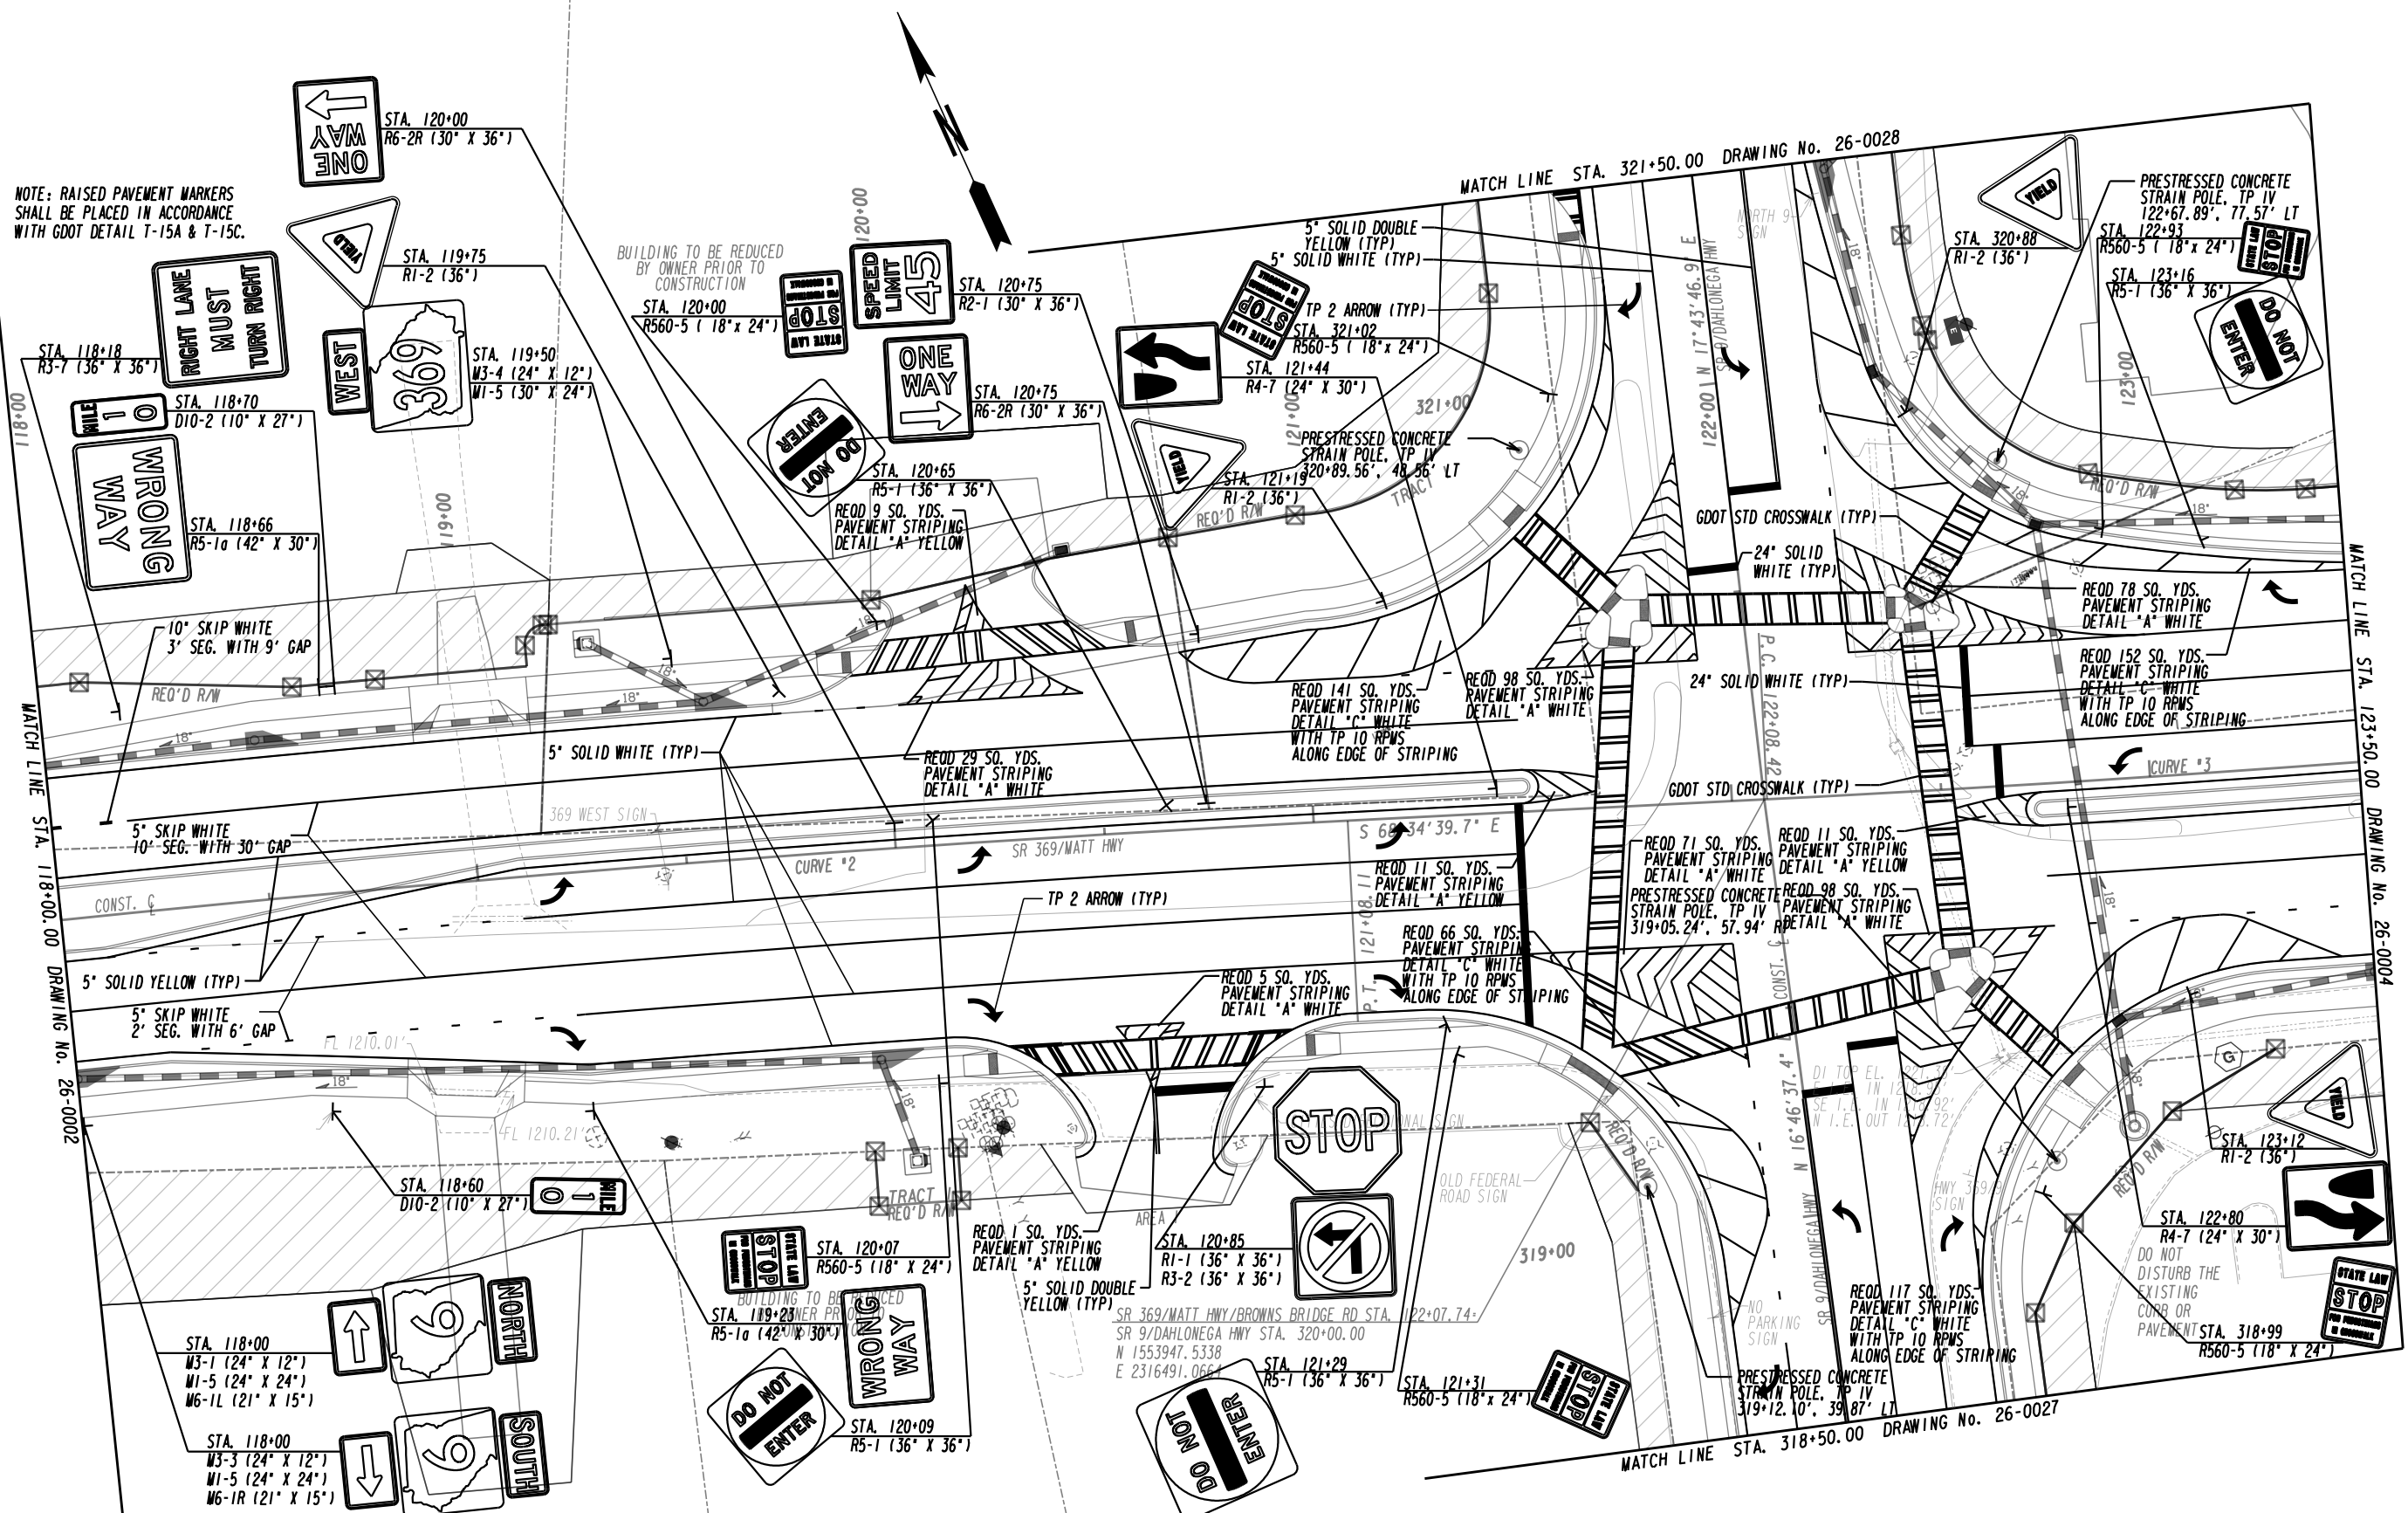


PLANS PREPARED AND SUBMITTED BY:

**AEI**  
 AMERICAN ENGINEERS, INC.  
 www.aei.cc


DESIGN CONSULTANT

PROFESSIONAL ENGINEERING

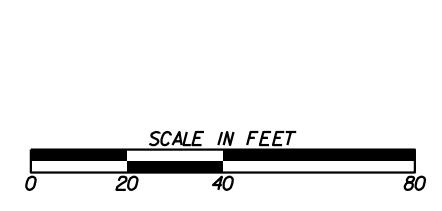

REVISION DATES	

SIGNING AND MARKING PLANS			
SR 369/MATT HWY/BROWNS BRIDGE RD SR 9/DAHLONEGA HWY			
CHECKED:	DATE:	DRAWING No.	
BACKCHECKED:	DATE:	26-0003	
CORRECTED:	DATE:		
VERIFIED:	DATE:		

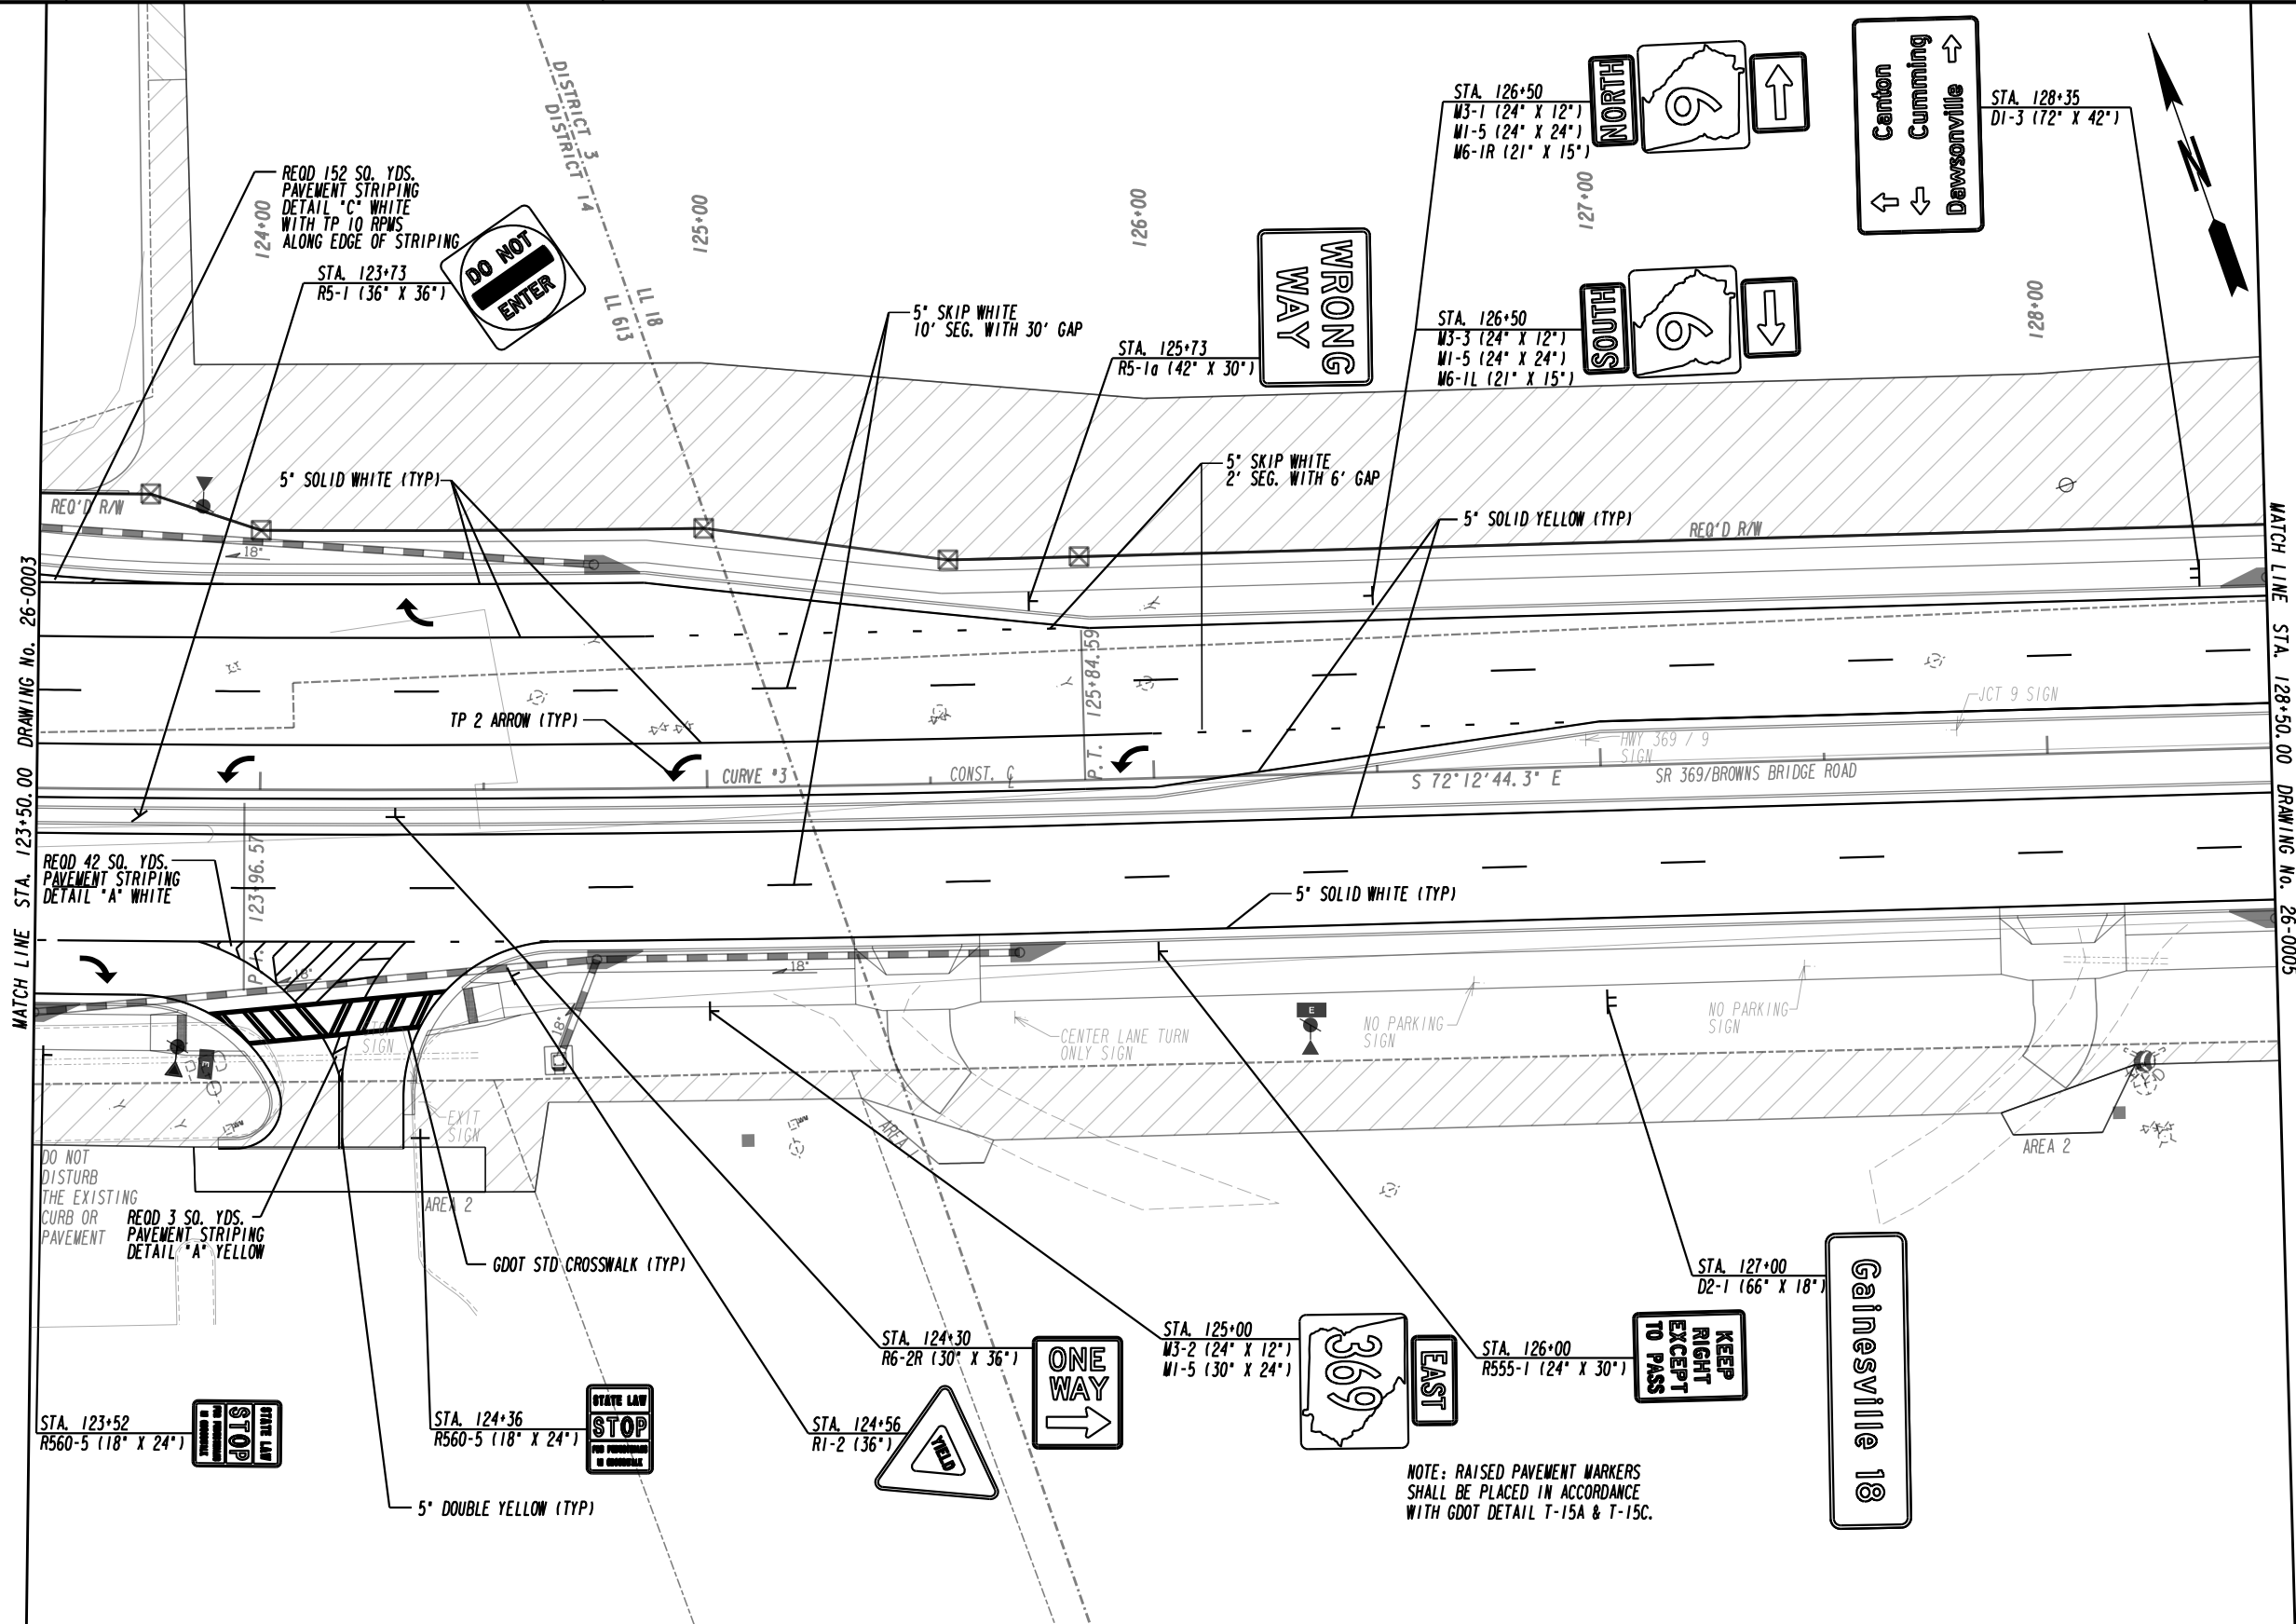


MATCH LINE STA. 123+50.00 DRAWING No. 26-0003

MATCH LINE STA. 128+50.00 DRAWING No. 26-0005

PROPERTY AND EXISTING R/W LINE  
 REQUIRED R/W LINE  
 CONSTRUCTION LIMITS  
 EASEMENT FOR CONSTR  
 & MAINTENANCE OF SLOPES  
 EASEMENT FOR CONSTR OF SLOPES  
 EASEMENT FOR CONSTR OF DRIVES  
 PAVEMENT/MEDIAN REMOVAL

BEGIN LIMIT OF ACCESS.....BLA  
 END LIMIT OF ACCESS.....ELA  
 LIMIT OF ACCESS  
 REQ'D R/W & LIMIT OF ACCESS  
 ORANGE BARRIER FENCE  
 ESA - ENV. SENSITIVE AREA  
 (SEE ERIT TABLE)


PLANS PREPARED AND SUBMITTED BY:  
 Branch Office  
 65 Aberdeen Drive  
 Glasgow, KY 40441  
 (270) 651-7220  
 2500 Nelson Miller Parkway  
 Louisville, KY 40223  
 (502) 245-3813  
**AMERICAN ENGINEERS, INC.**  
 DESIGN CONSULTANT  
 PROFESSIONAL ENGINEERING

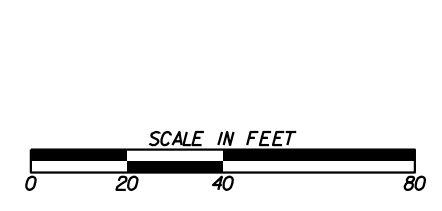

REVISION DATES	

SIGNING AND MARKING PLANS			
SR 369/BROWNS BRIDGE RD			
CHECKED:		DATE:	
BACKCHECKED:		DATE:	
CORRECTED:		DATE:	
VERIFIED:		DATE:	
DRAWING No.			26-0004



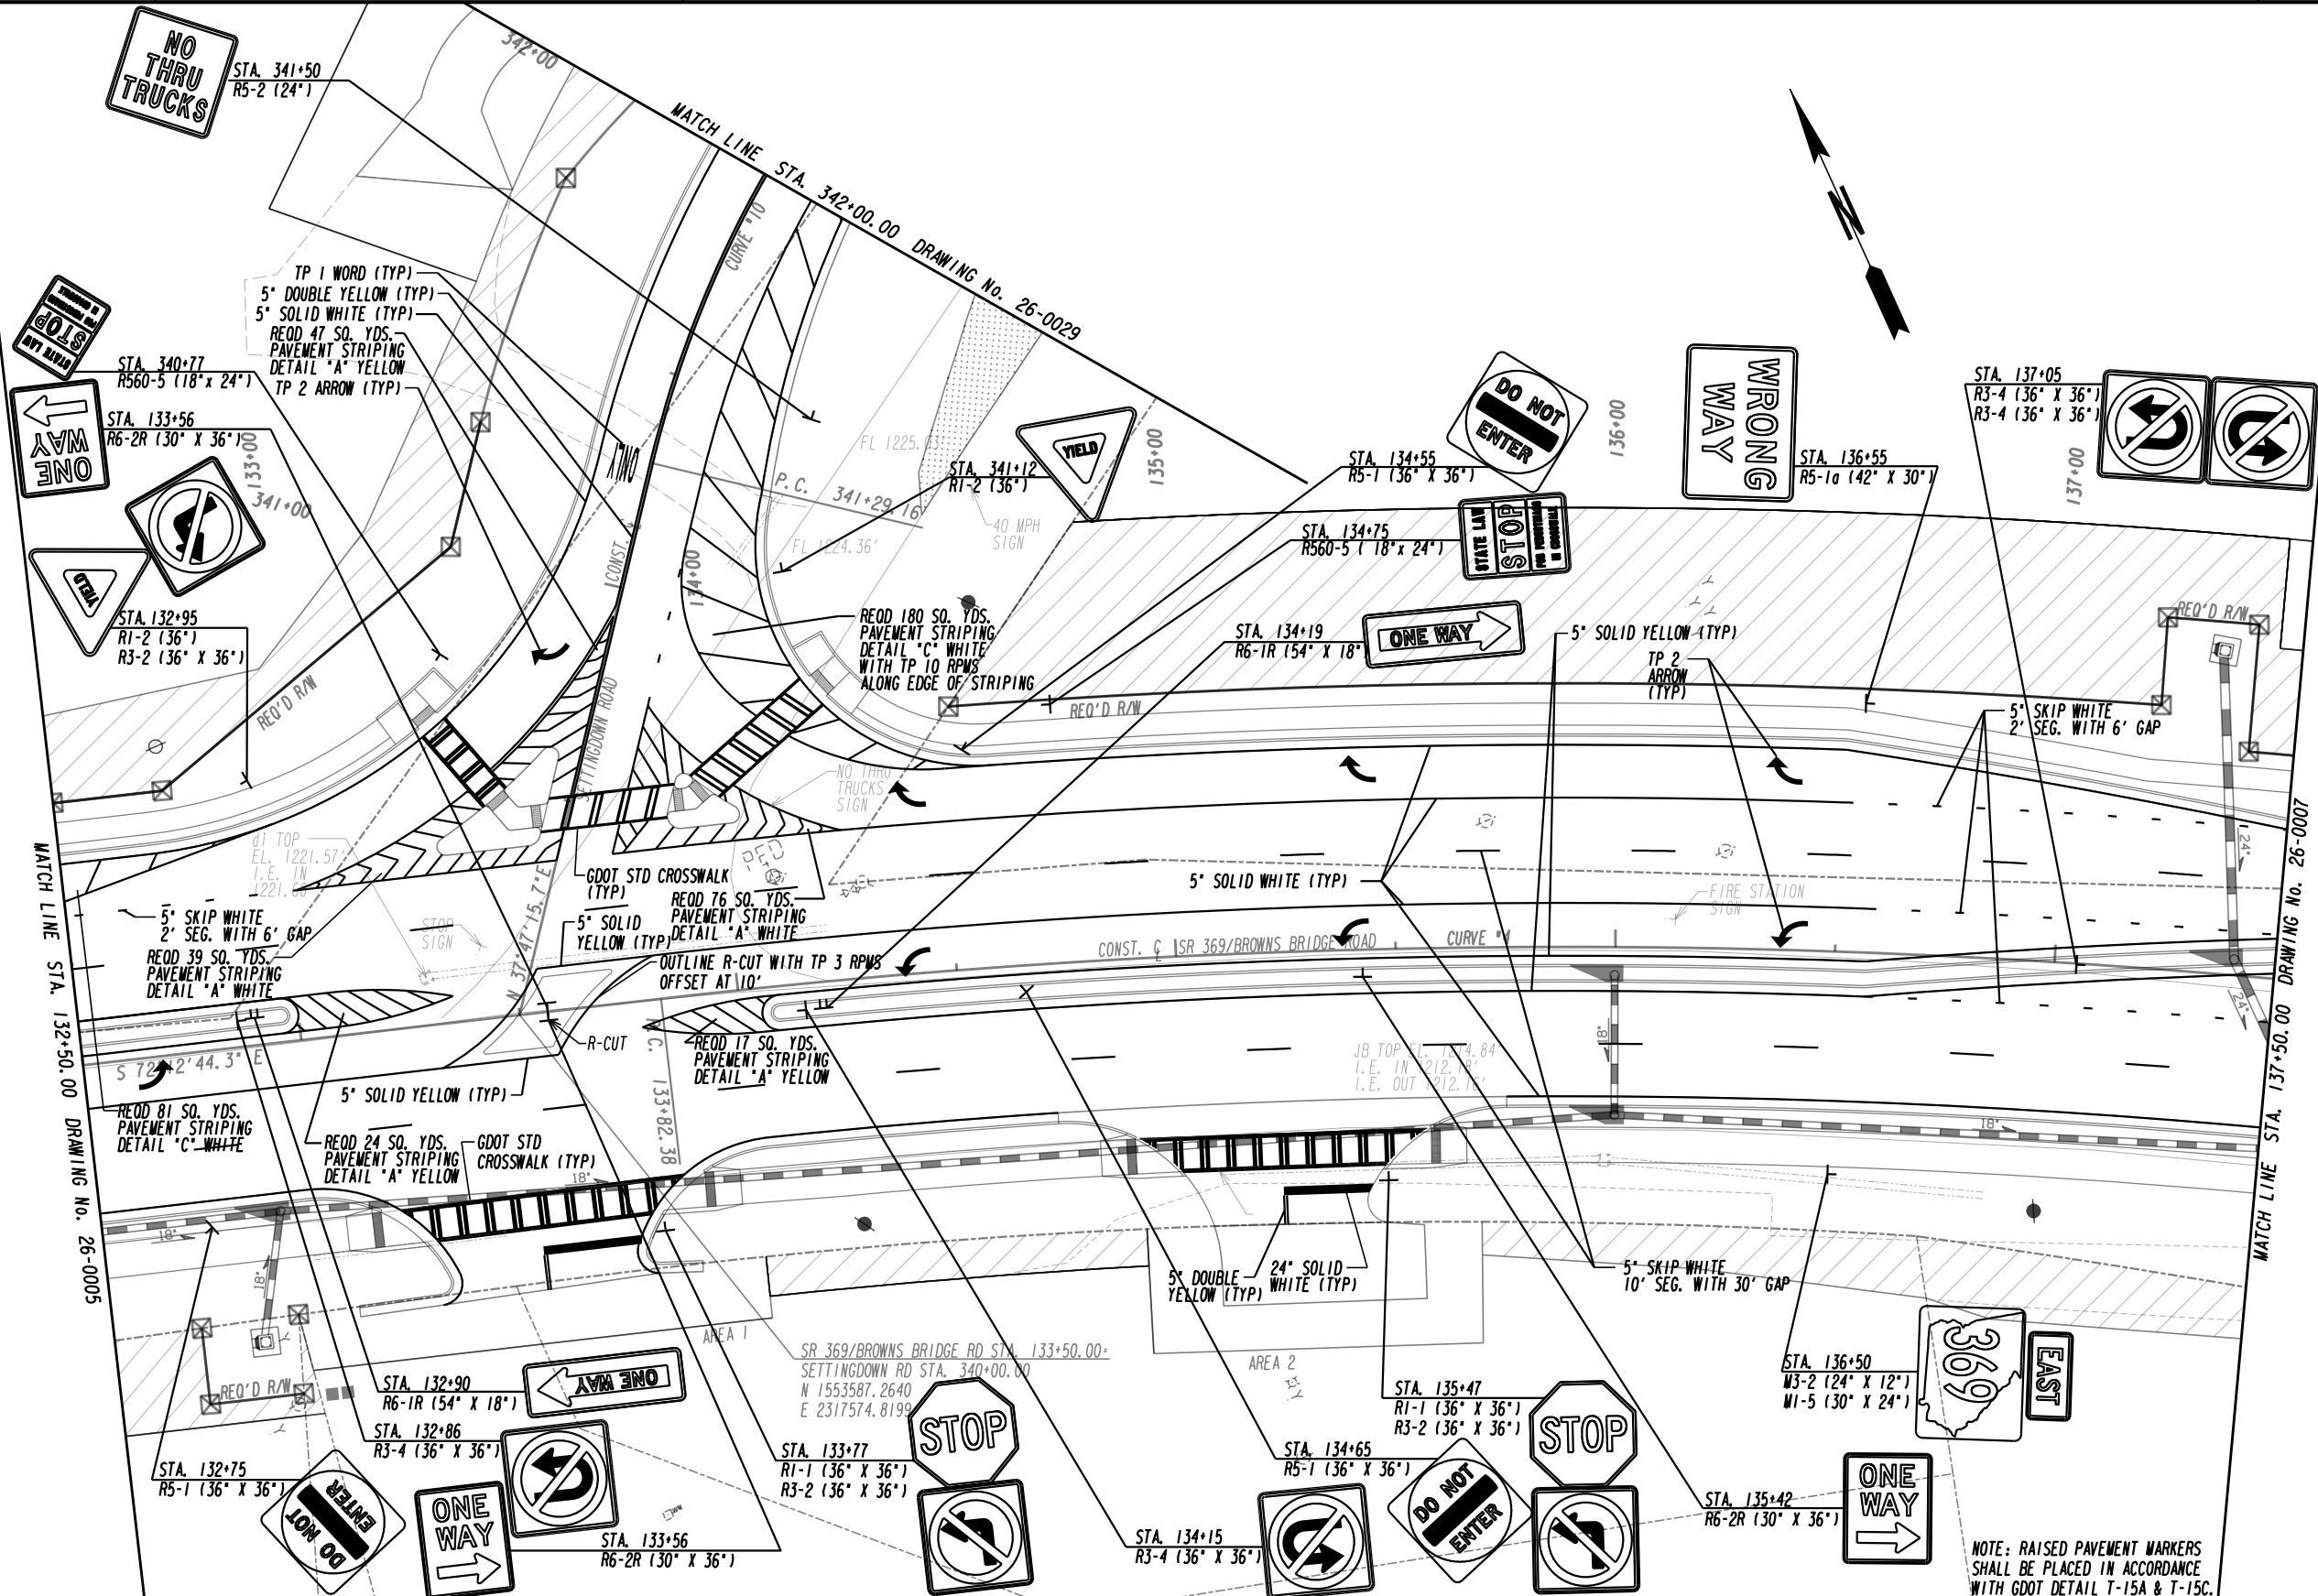

PROPERTY AND EXISTING R/W LINE  
REQUIRED R/W LINE  
CONSTRUCTION LIMITS  
EASEMENT FOR CONSTR  
& MAINTENANCE OF SLOPES  
EASEMENT FOR CONSTR OF SLOPES  
EASEMENT FOR CONSTR OF DRIVES  
PAVEMENT/MEDIAN REMOVAL

	---
	---
	---
	---
	---
	---
	---

BEGIN LIMIT OF ACCESS.....BLA  
END LIMIT OF ACCESS.....ELA  
LIMIT OF ACCESS  
REQ'D R/W & LIMIT OF ACCESS  
ORANGE BARRIER FENCE  
ESA - ENV. SENSITIVE AREA  
(SEE ERIT TABLE)


	---
	---
	---
	---
	---
	---

PLANS PREPARED AND SUBMITTED BY:

**AEI**  
AMERICAN ENGINEERS, INC.  
www.aei.cc

DESIGN CONSULTANT

PROFESSIONAL ENGINEERING

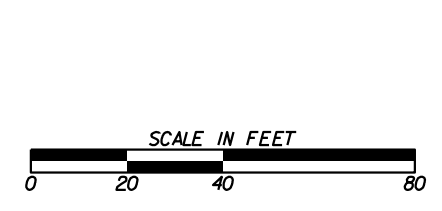


REVISION DATES

NO.	DATE	DESCRIPTION

**SIGNING AND MARKING PLANS**

SR 369/BROWNS BRIDGE RD  
SETTINGDOWN RD

CHECKED:	DATE:	DRAWING No.
BACKCHECKED:	DATE:	26-0006
CORRECTED:	DATE:	
VERIFIED:	DATE:	

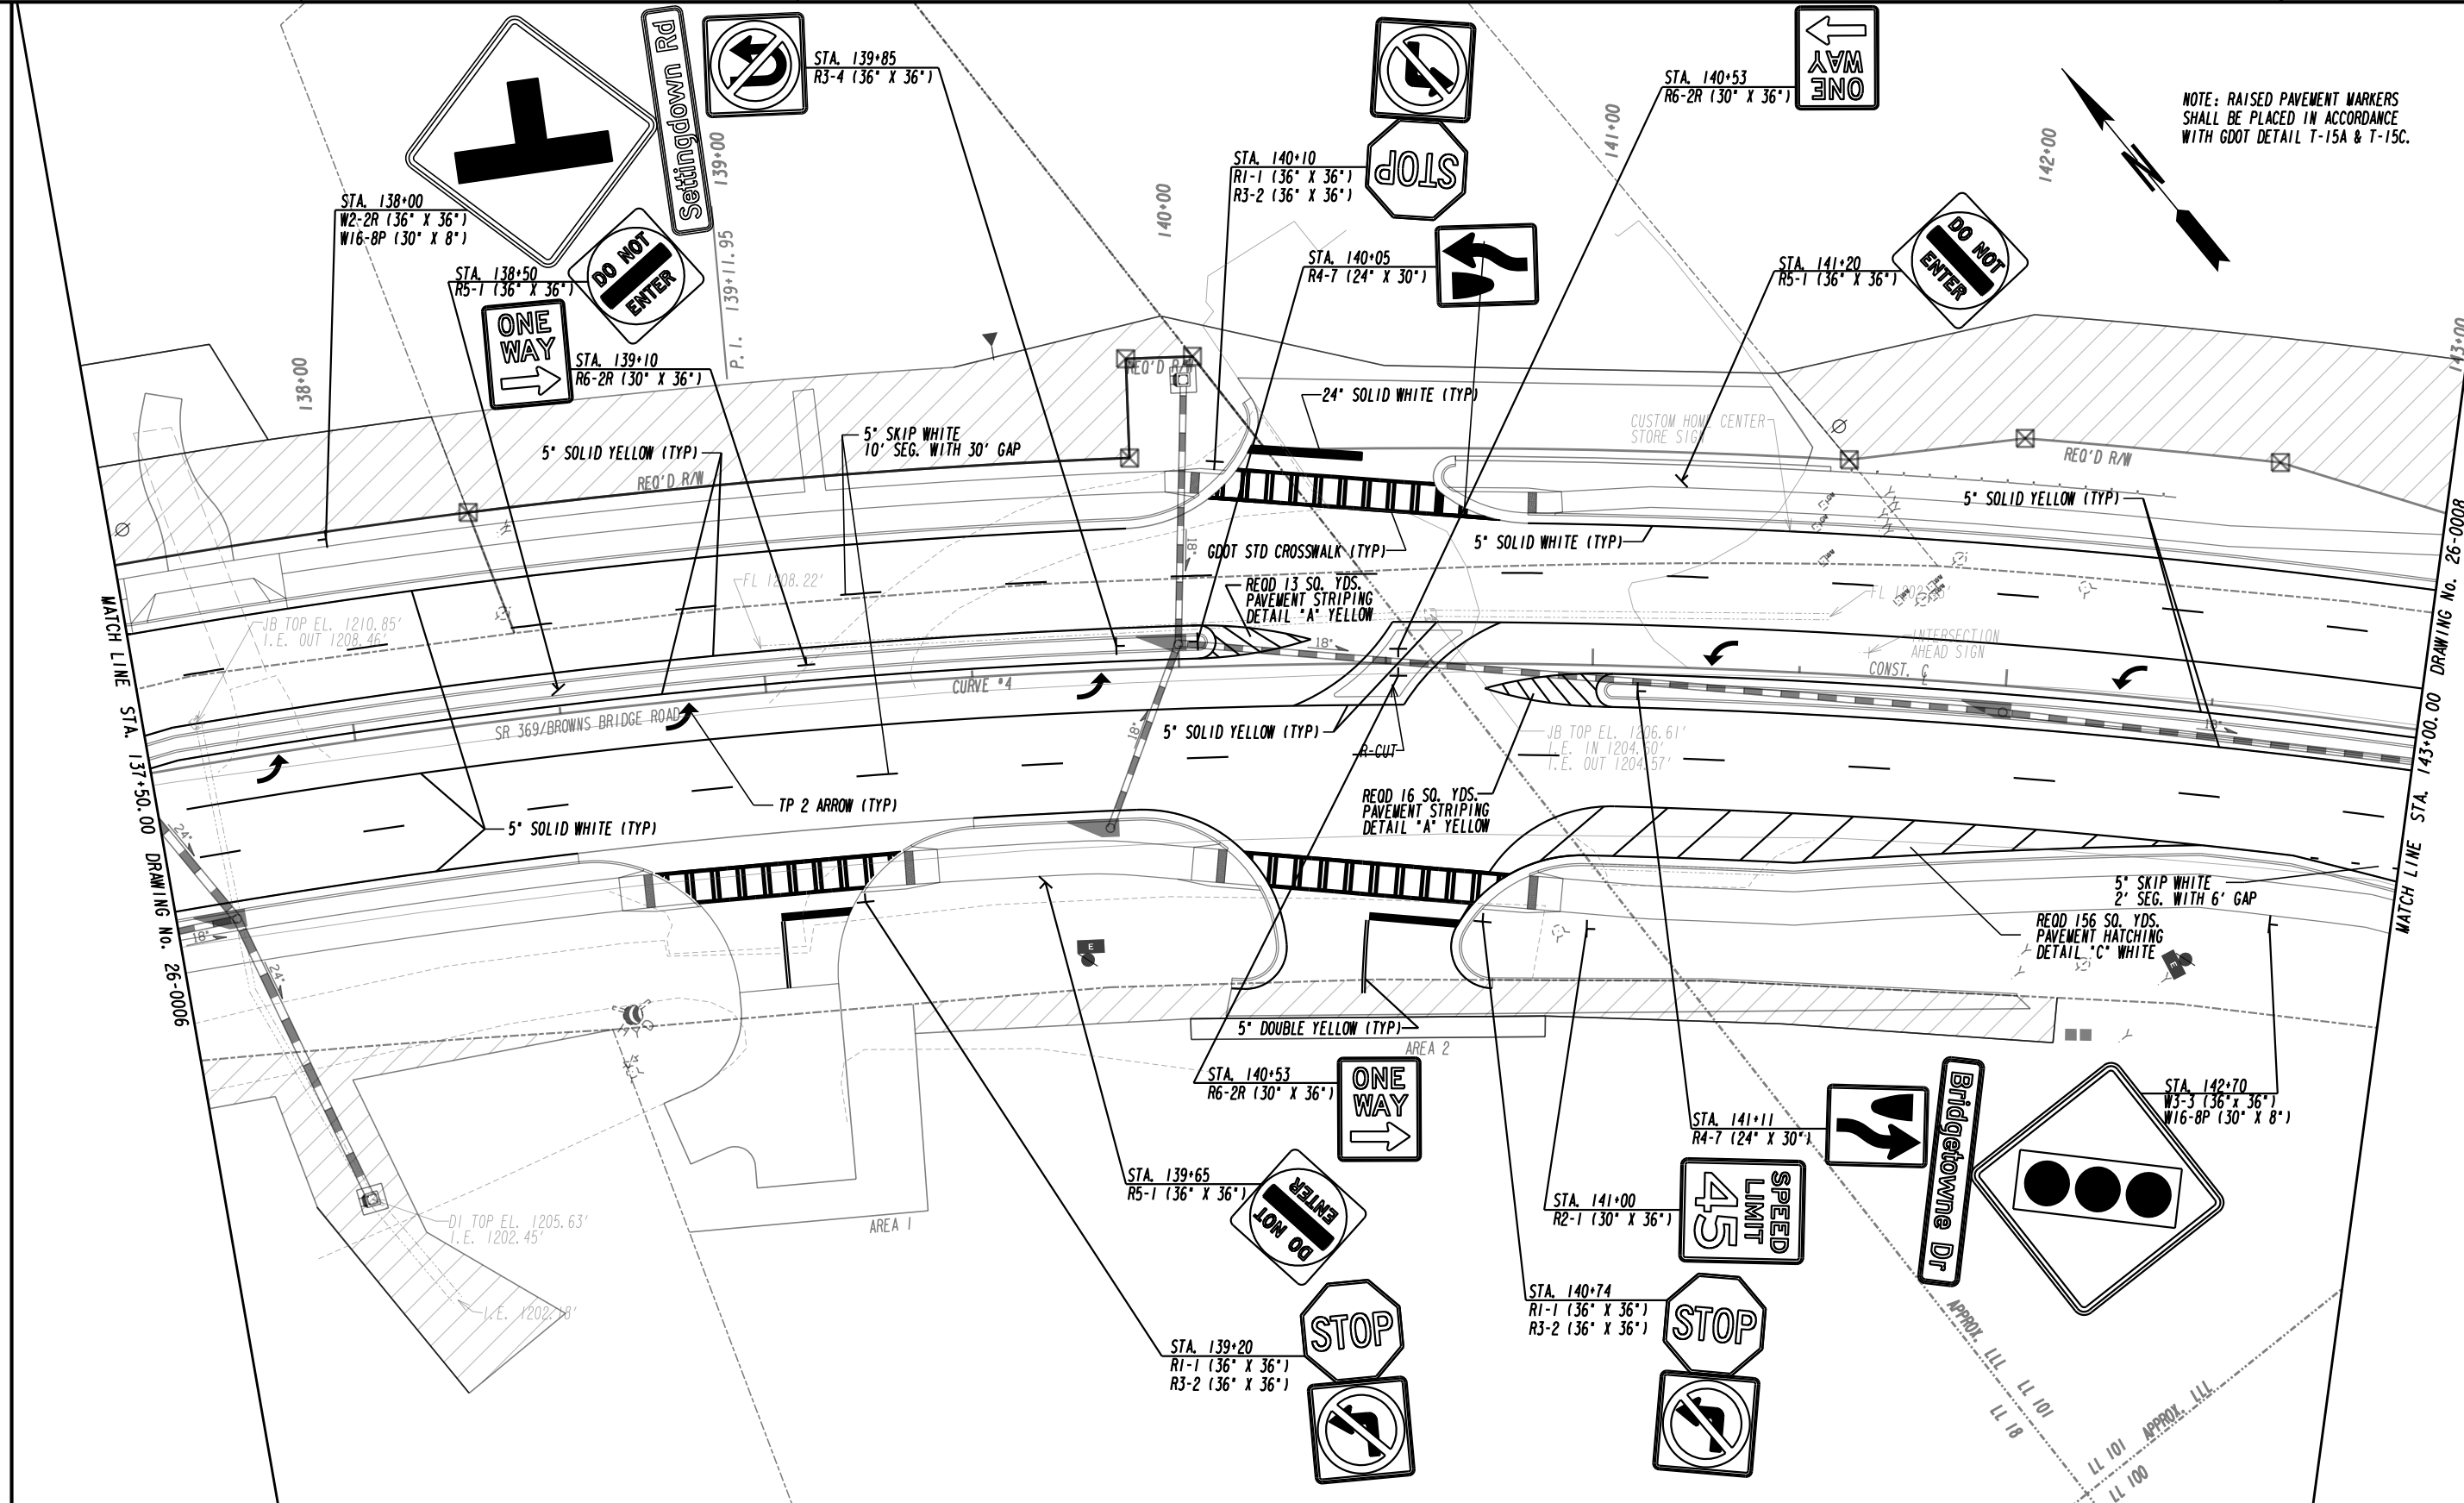


NOTE: RAISED PAVEMENT MARKERS SHALL BE PLACED IN ACCORDANCE WITH GDOT DETAIL T-15A & T-15C.

PROPERTY AND EXISTING R/W LINE  
 REQUIRED R/W LINE  
 CONSTRUCTION LIMITS  
 EASEMENT FOR CONSTR  
 & MAINTENANCE OF SLOPES  
 EASEMENT FOR CONSTR OF SLOPES  
 EASEMENT FOR CONSTR OF DRIVES  
 PAVEMENT/MEDIAN REMOVAL

BEGIN LIMIT OF ACCESS.....BLA  
 END LIMIT OF ACCESS.....ELA  
 LIMIT OF ACCESS  
 REQ'D R/W & LIMIT OF ACCESS  
 ORANGE BARRIER FENCE  
 ESA - ENV. SENSITIVE AREA  
 (SEE ERIT TABLE)

PLANS PREPARED AND SUBMITTED BY:  
 AMERICAN ENGINEERS, INC.  
 DESIGN CONSULTANT

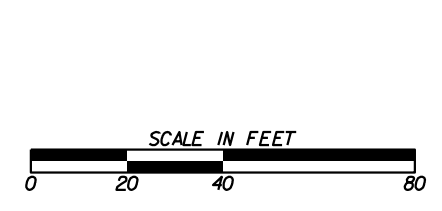

REVISION DATES	

**SIGNING AND MARKING PLANS**  
 SR 369/BROWNS BRIDGE RD


CHECKED:	DATE:	DRAWING No.
BACKCHECKED:	DATE:	26-0007
CORRECTED:	DATE:	
VERIFIED:	DATE:	









NOTE: RAISED PAVEMENT MARKERS SHALL BE PLACED IN ACCORDANCE WITH GDOT DETAIL T-15A & T-15C.

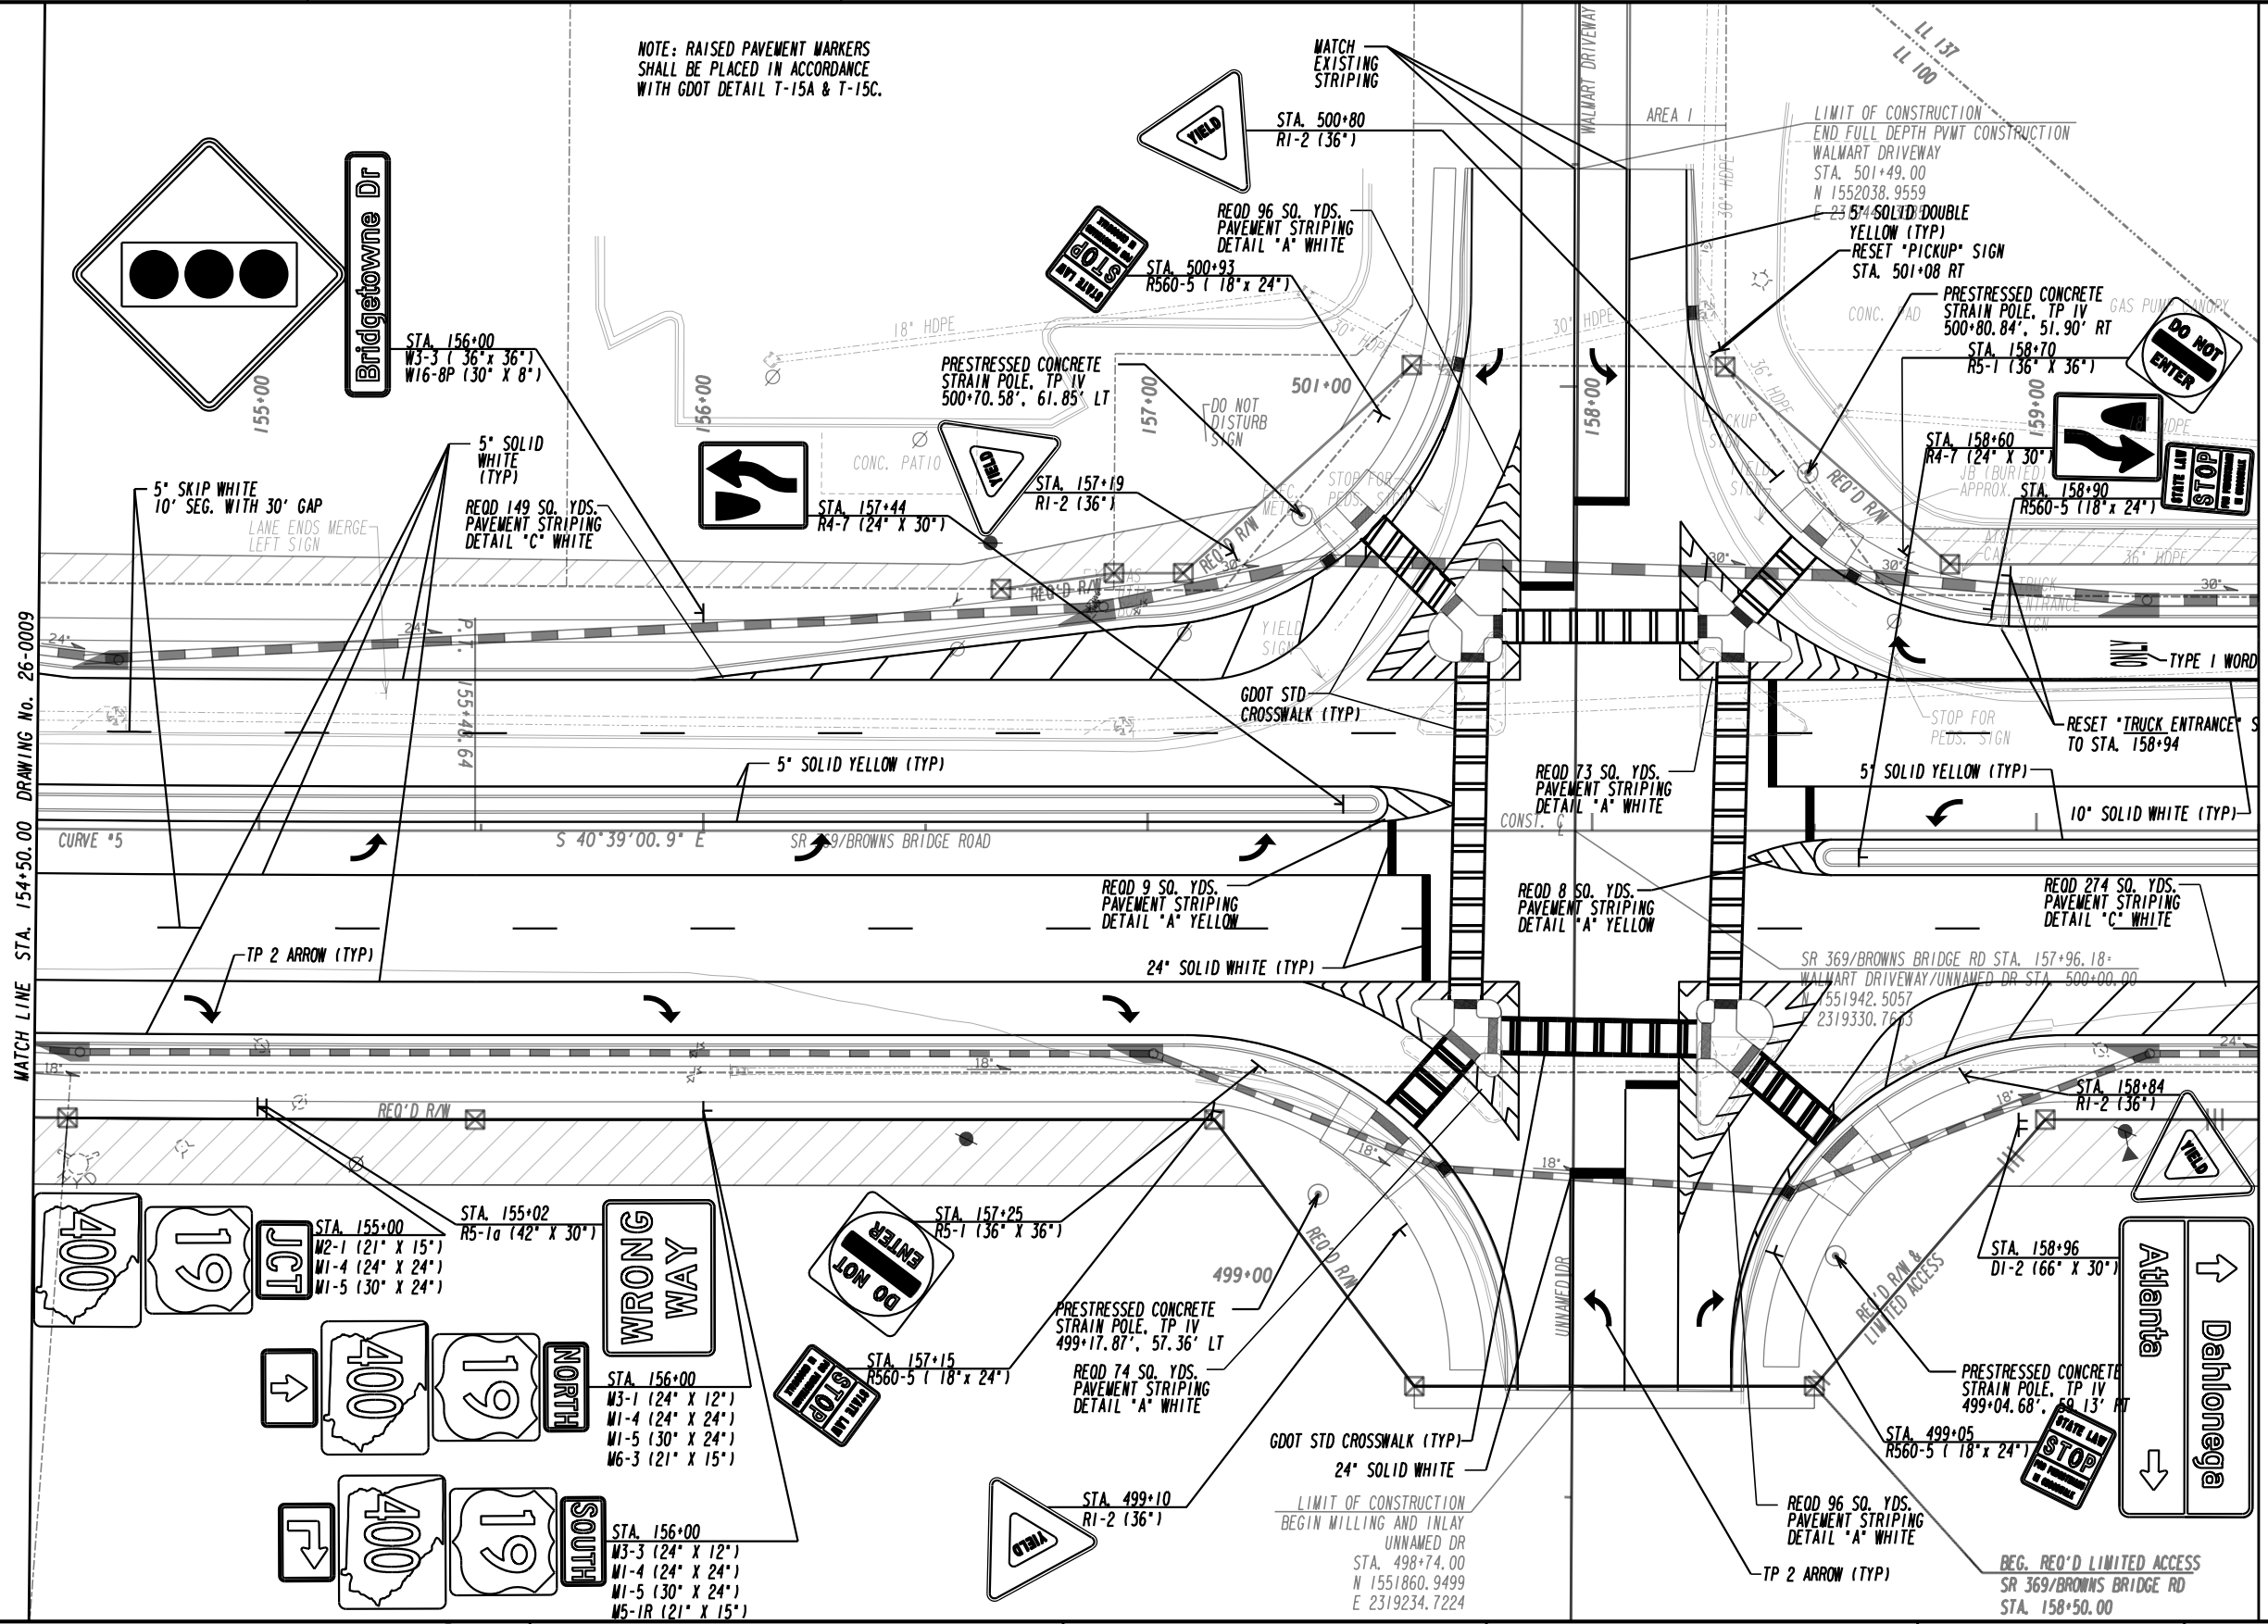

MATCH LINE STA. 154+50.00 DRAWING No. 26-0009

MATCH LINE STA. 159+50.00 DRAWING No. 26-0011

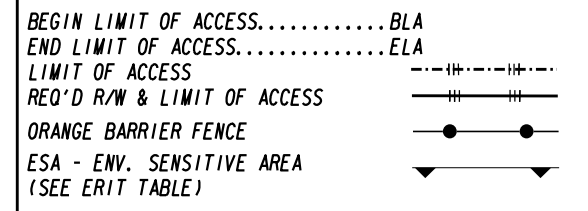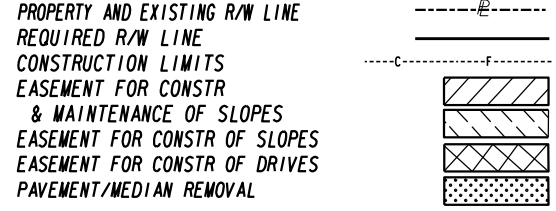


PLANS PREPARED AND SUBMITTED BY:

**AEI**  
 AMERICAN ENGINEERS, INC.  
 www.aei.cc

DESIGN CONSULTANT


PROFESSIONAL ENGINEERING

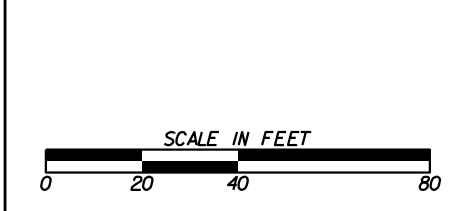

REVISION DATES	

SIGNING AND MARKING PLANS			
SR 369/BROWNS BRIDGE RD			
CHECKED:	DATE:	DRAWING No.	
BACKCHECKED:	DATE:	26-0010	
CORRECTED:	DATE:		
VERIFIED:	DATE:		



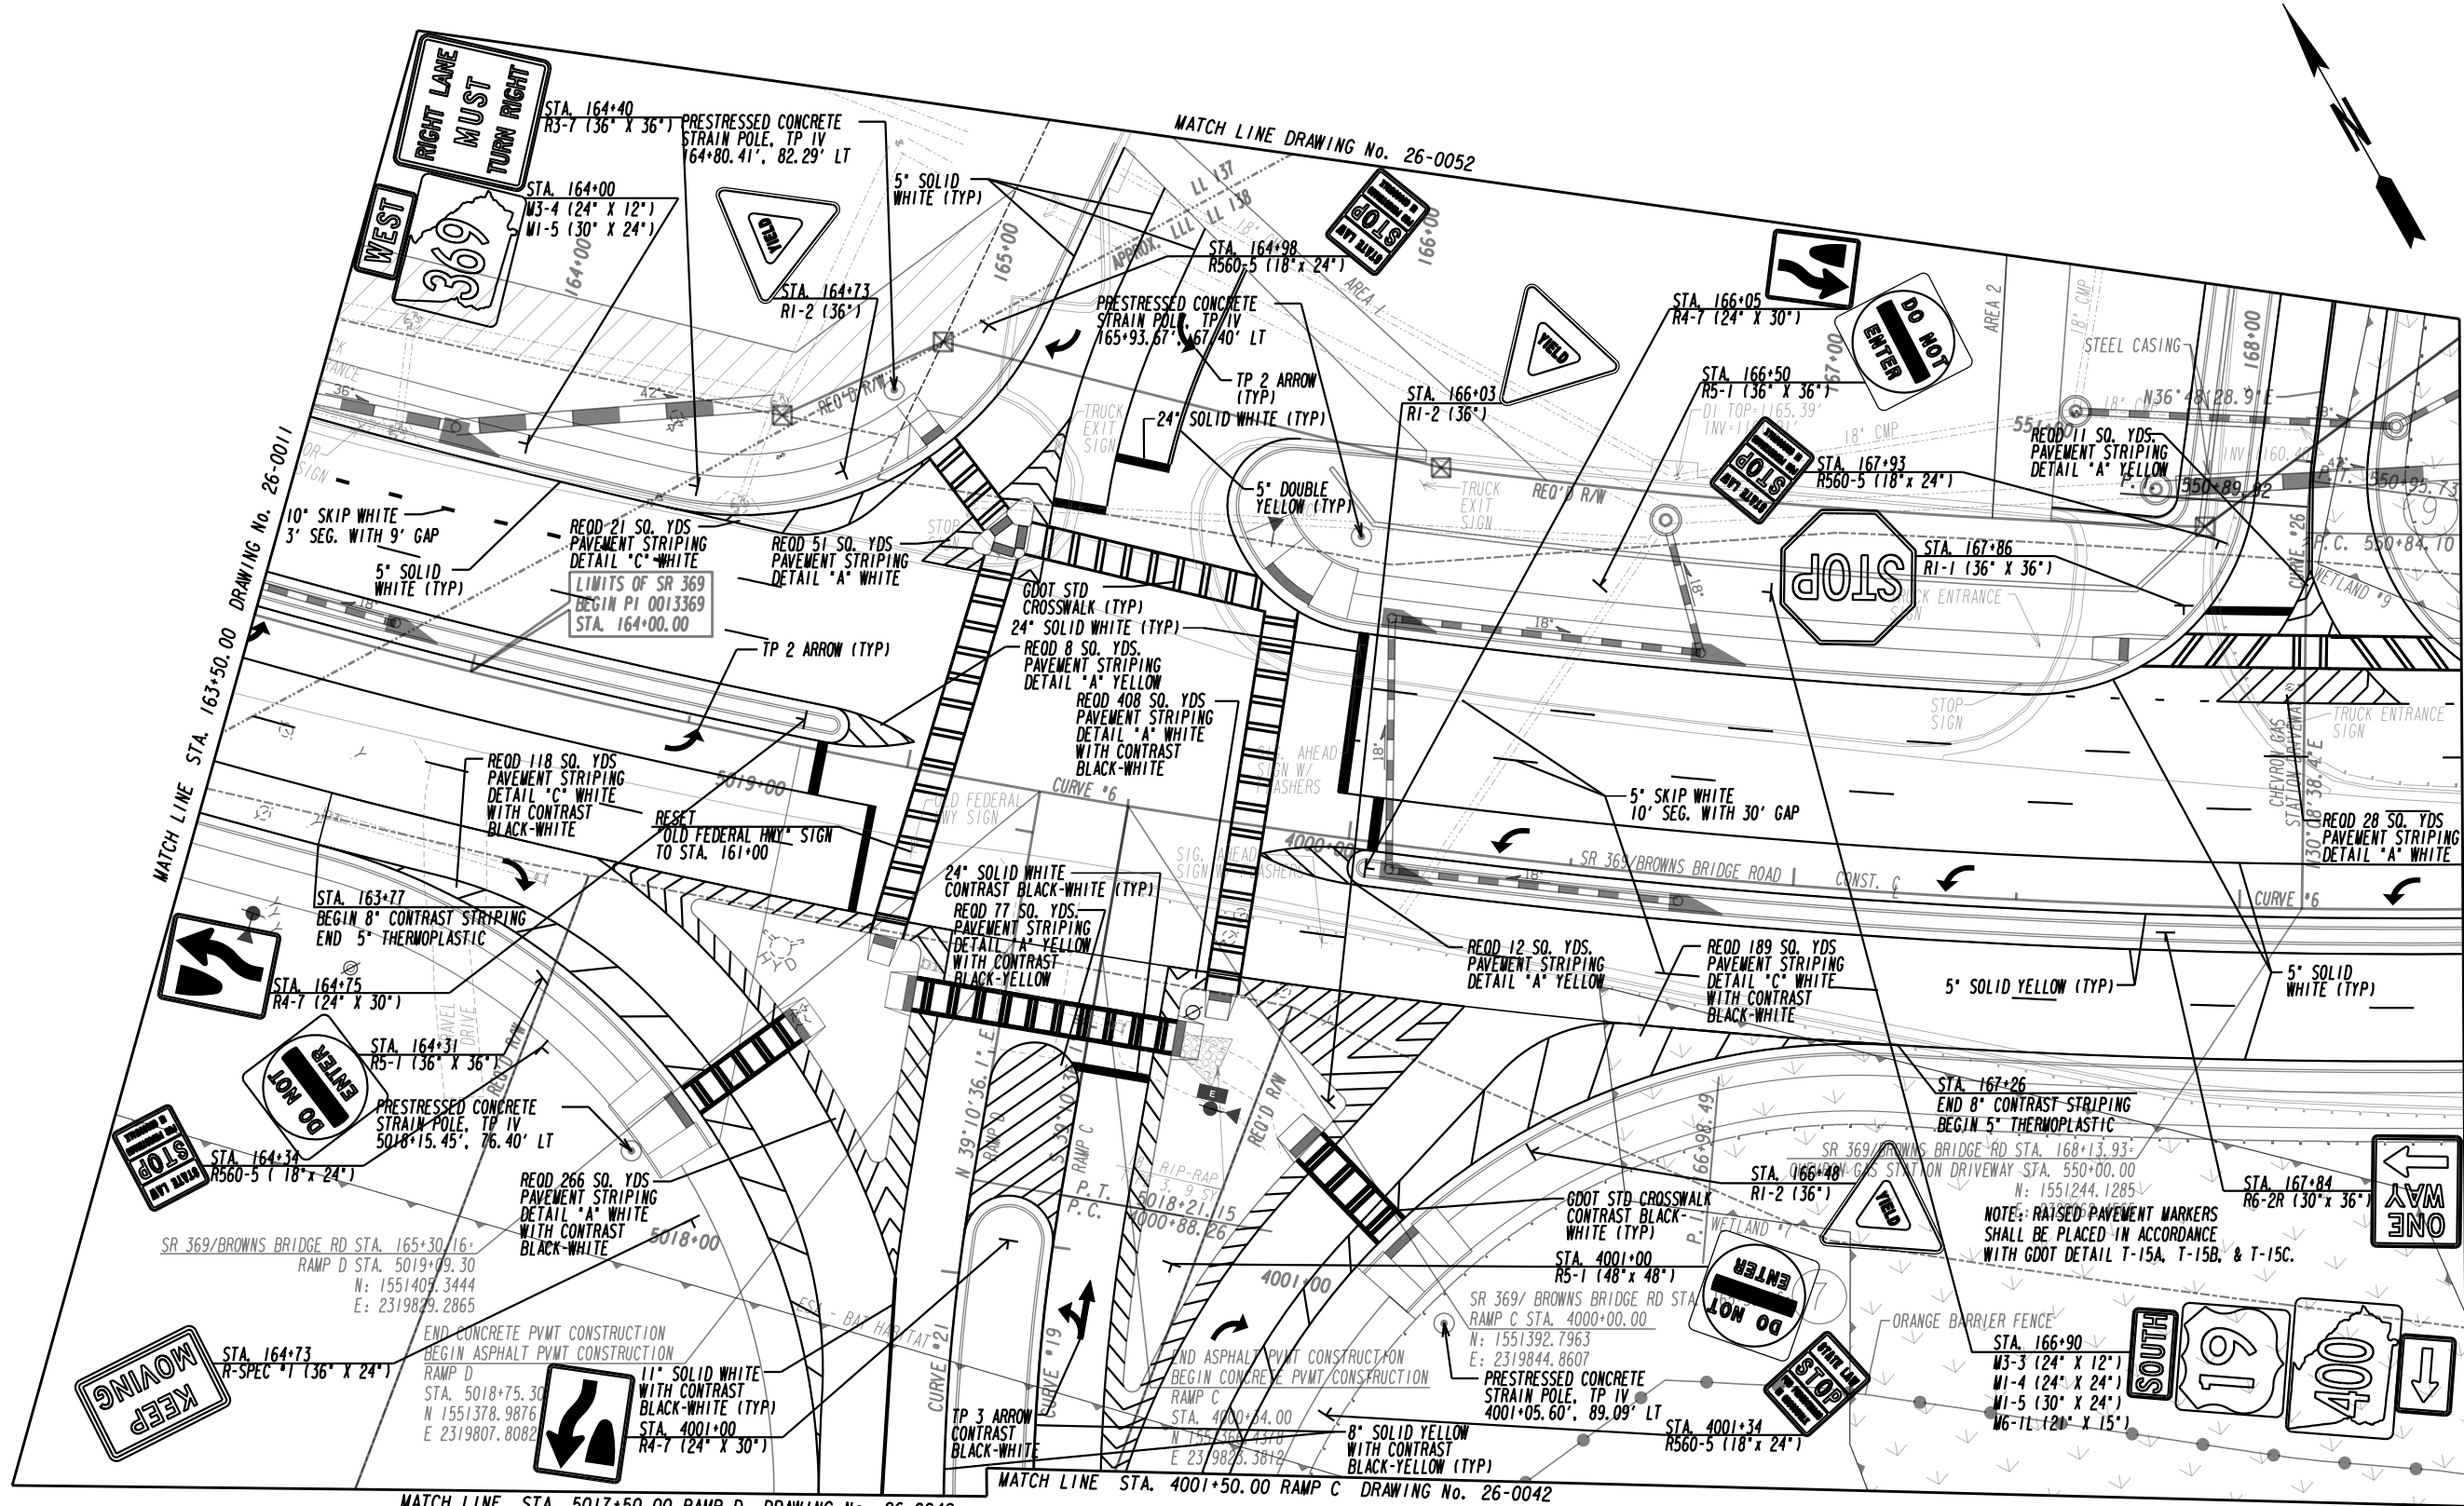

MATCH LINE STA. 163+50.00 DRAWING No. 26-0011

MATCH LINE DRAWING No. 26-0052

MATCH LINE STA. 5017+50.00 RAMP D DRAWING No. 26-0042

MATCH LINE STA. 168+50.00 DRAWING No. 26-0013

PROPERTY AND EXISTING R/W LINE  
REQUIRED R/W LINE  
CONSTRUCTION LIMITS  
EASEMENT FOR CONSTR  
& MAINTENANCE OF SLOPES  
EASEMENT FOR CONSTR OF SLOPES  
EASEMENT FOR CONSTR OF DRIVES  
PAVEMENT/MEDIAN REMOVAL

---	---
---	---
---	---
---	---
---	---
---	---
---	---
---	---


BEGIN LIMIT OF ACCESS.....BLA  
END LIMIT OF ACCESS.....ELA  
LIMIT OF ACCESS  
REQ'D R/W & LIMIT OF ACCESS  
ORANGE BARRIER FENCE  
ESA - ENV. SENSITIVE AREA  
(SEE ERIT TABLE)

---	---
---	---
---	---
---	---
---	---
---	---

PLANS PREPARED AND SUBMITTED BY:

**AEI**  
AMERICAN ENGINEERS, INC.  
DESIGN CONSULTANT

PROFESSIONAL ENGINEERING


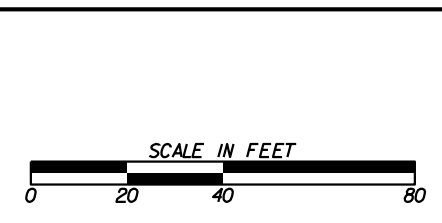


REVISION DATES


**SIGNING AND MARKING PLANS**

SR 369/BROWNS BRIDGE RD

CHECKED:	DATE:	DRAWING No.
BACKCHECKED:	DATE:	26-0012
CORRECTED:	DATE:	
VERIFIED:	DATE:	

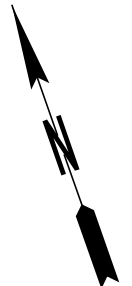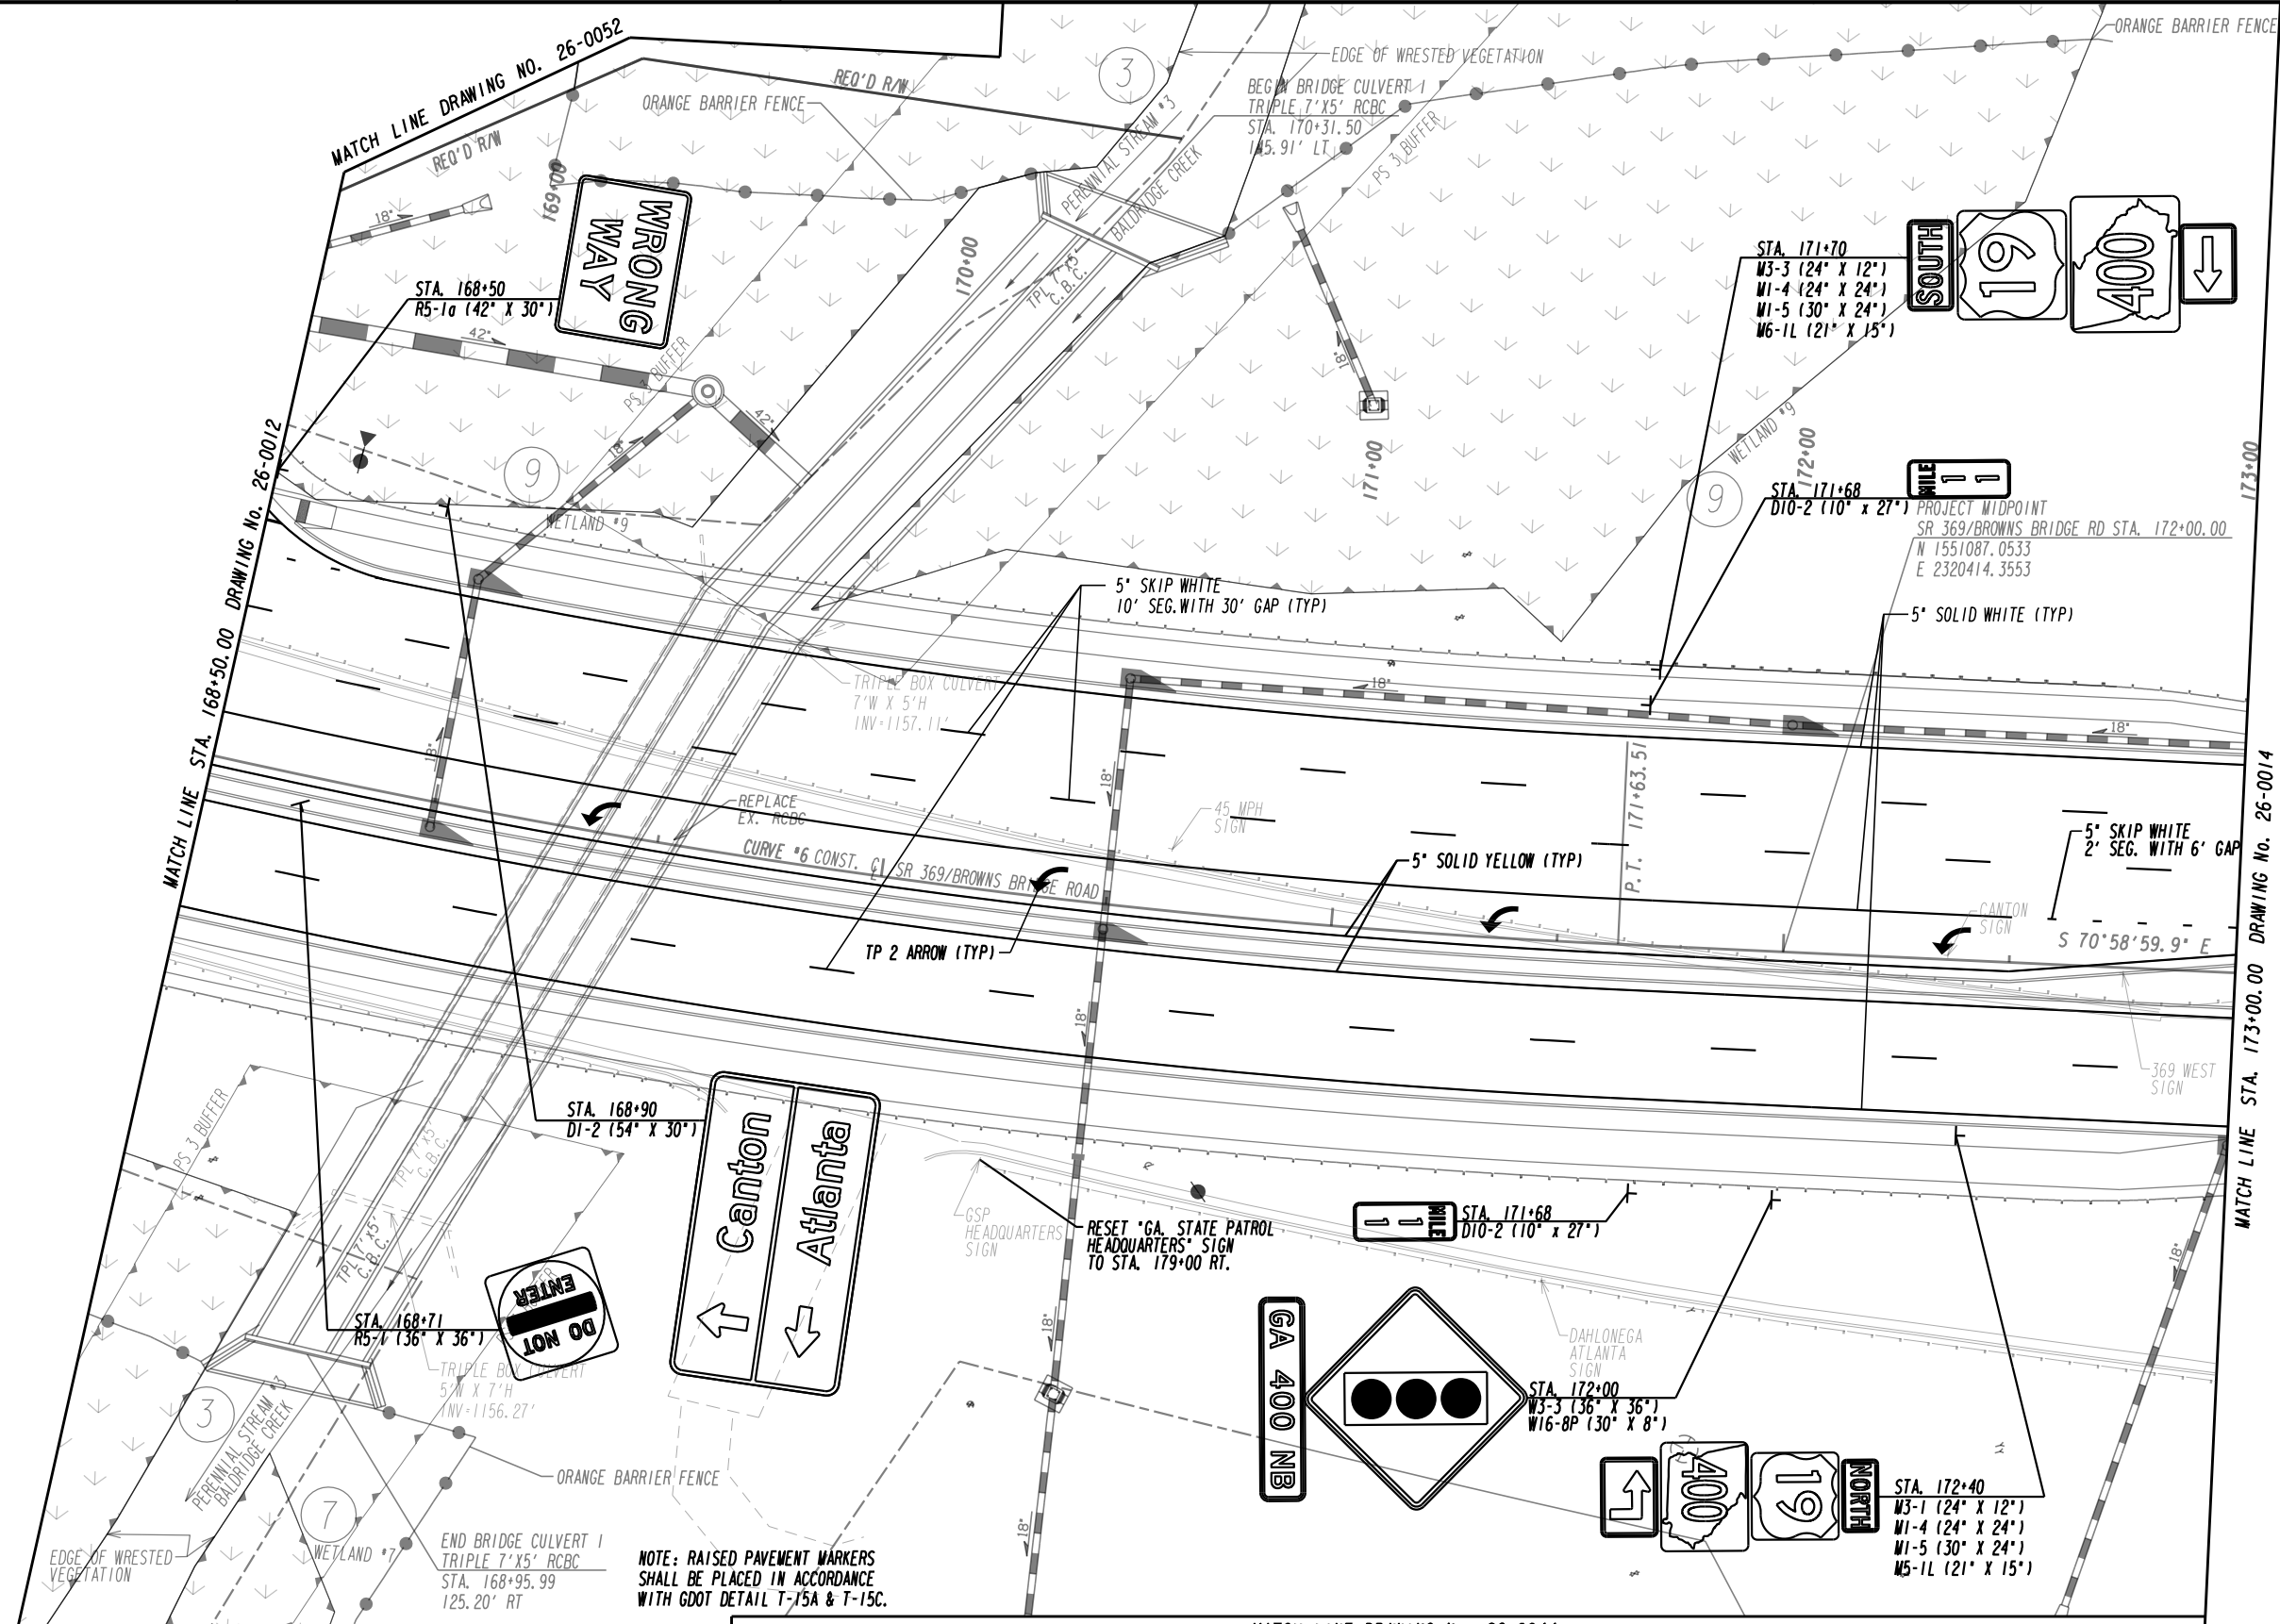

PROPERTY AND EXISTING R/W LINE  
REQUIRED R/W LINE  
CONSTRUCTION LIMITS  
EASEMENT FOR CONSTR  
& MAINTENANCE OF SLOPES  
EASEMENT FOR CONSTR OF SLOPES  
EASEMENT FOR CONSTR OF DRIVES  
PAVEMENT/MEDIAN REMOVAL

	---
	---
	---
	---
	---
	---

BEGIN LIMIT OF ACCESS.....BLA  
END LIMIT OF ACCESS.....ELA  
LIMIT OF ACCESS  
REQ'D R/W & LIMIT OF ACCESS  
ORANGE BARRIER FENCE  
ESA - ENV. SENSITIVE AREA  
(SEE ERIT TABLE)


	---
	---
	---
	---
	---
	---

PLANS PREPARED AND SUBMITTED BY:

**AEI**  
AMERICAN ENGINEERS, INC.  
www.aei.cc

DESIGN CONSULTANT

PROFESSIONAL ENGINEERING

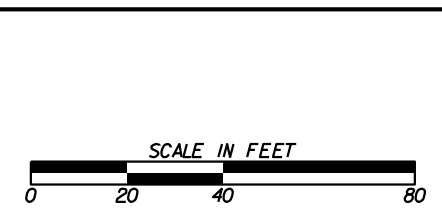

REVISION DATES


NO.	DATE	DESCRIPTION

**SIGNING AND MARKING PLANS**

SR 369/BROWNS BRIDGE RD

CHECKED:	DATE:	DRAWING No.
BACKCHECKED:	DATE:	26-0013
CORRECTED:	DATE:	
VERIFIED:	DATE:	

NOTE: RAISED PAVEMENT MARKERS  
SHALL BE PLACED IN ACCORDANCE  
WITH GDOT DETAIL T-15A, T-15B, & T-15C.

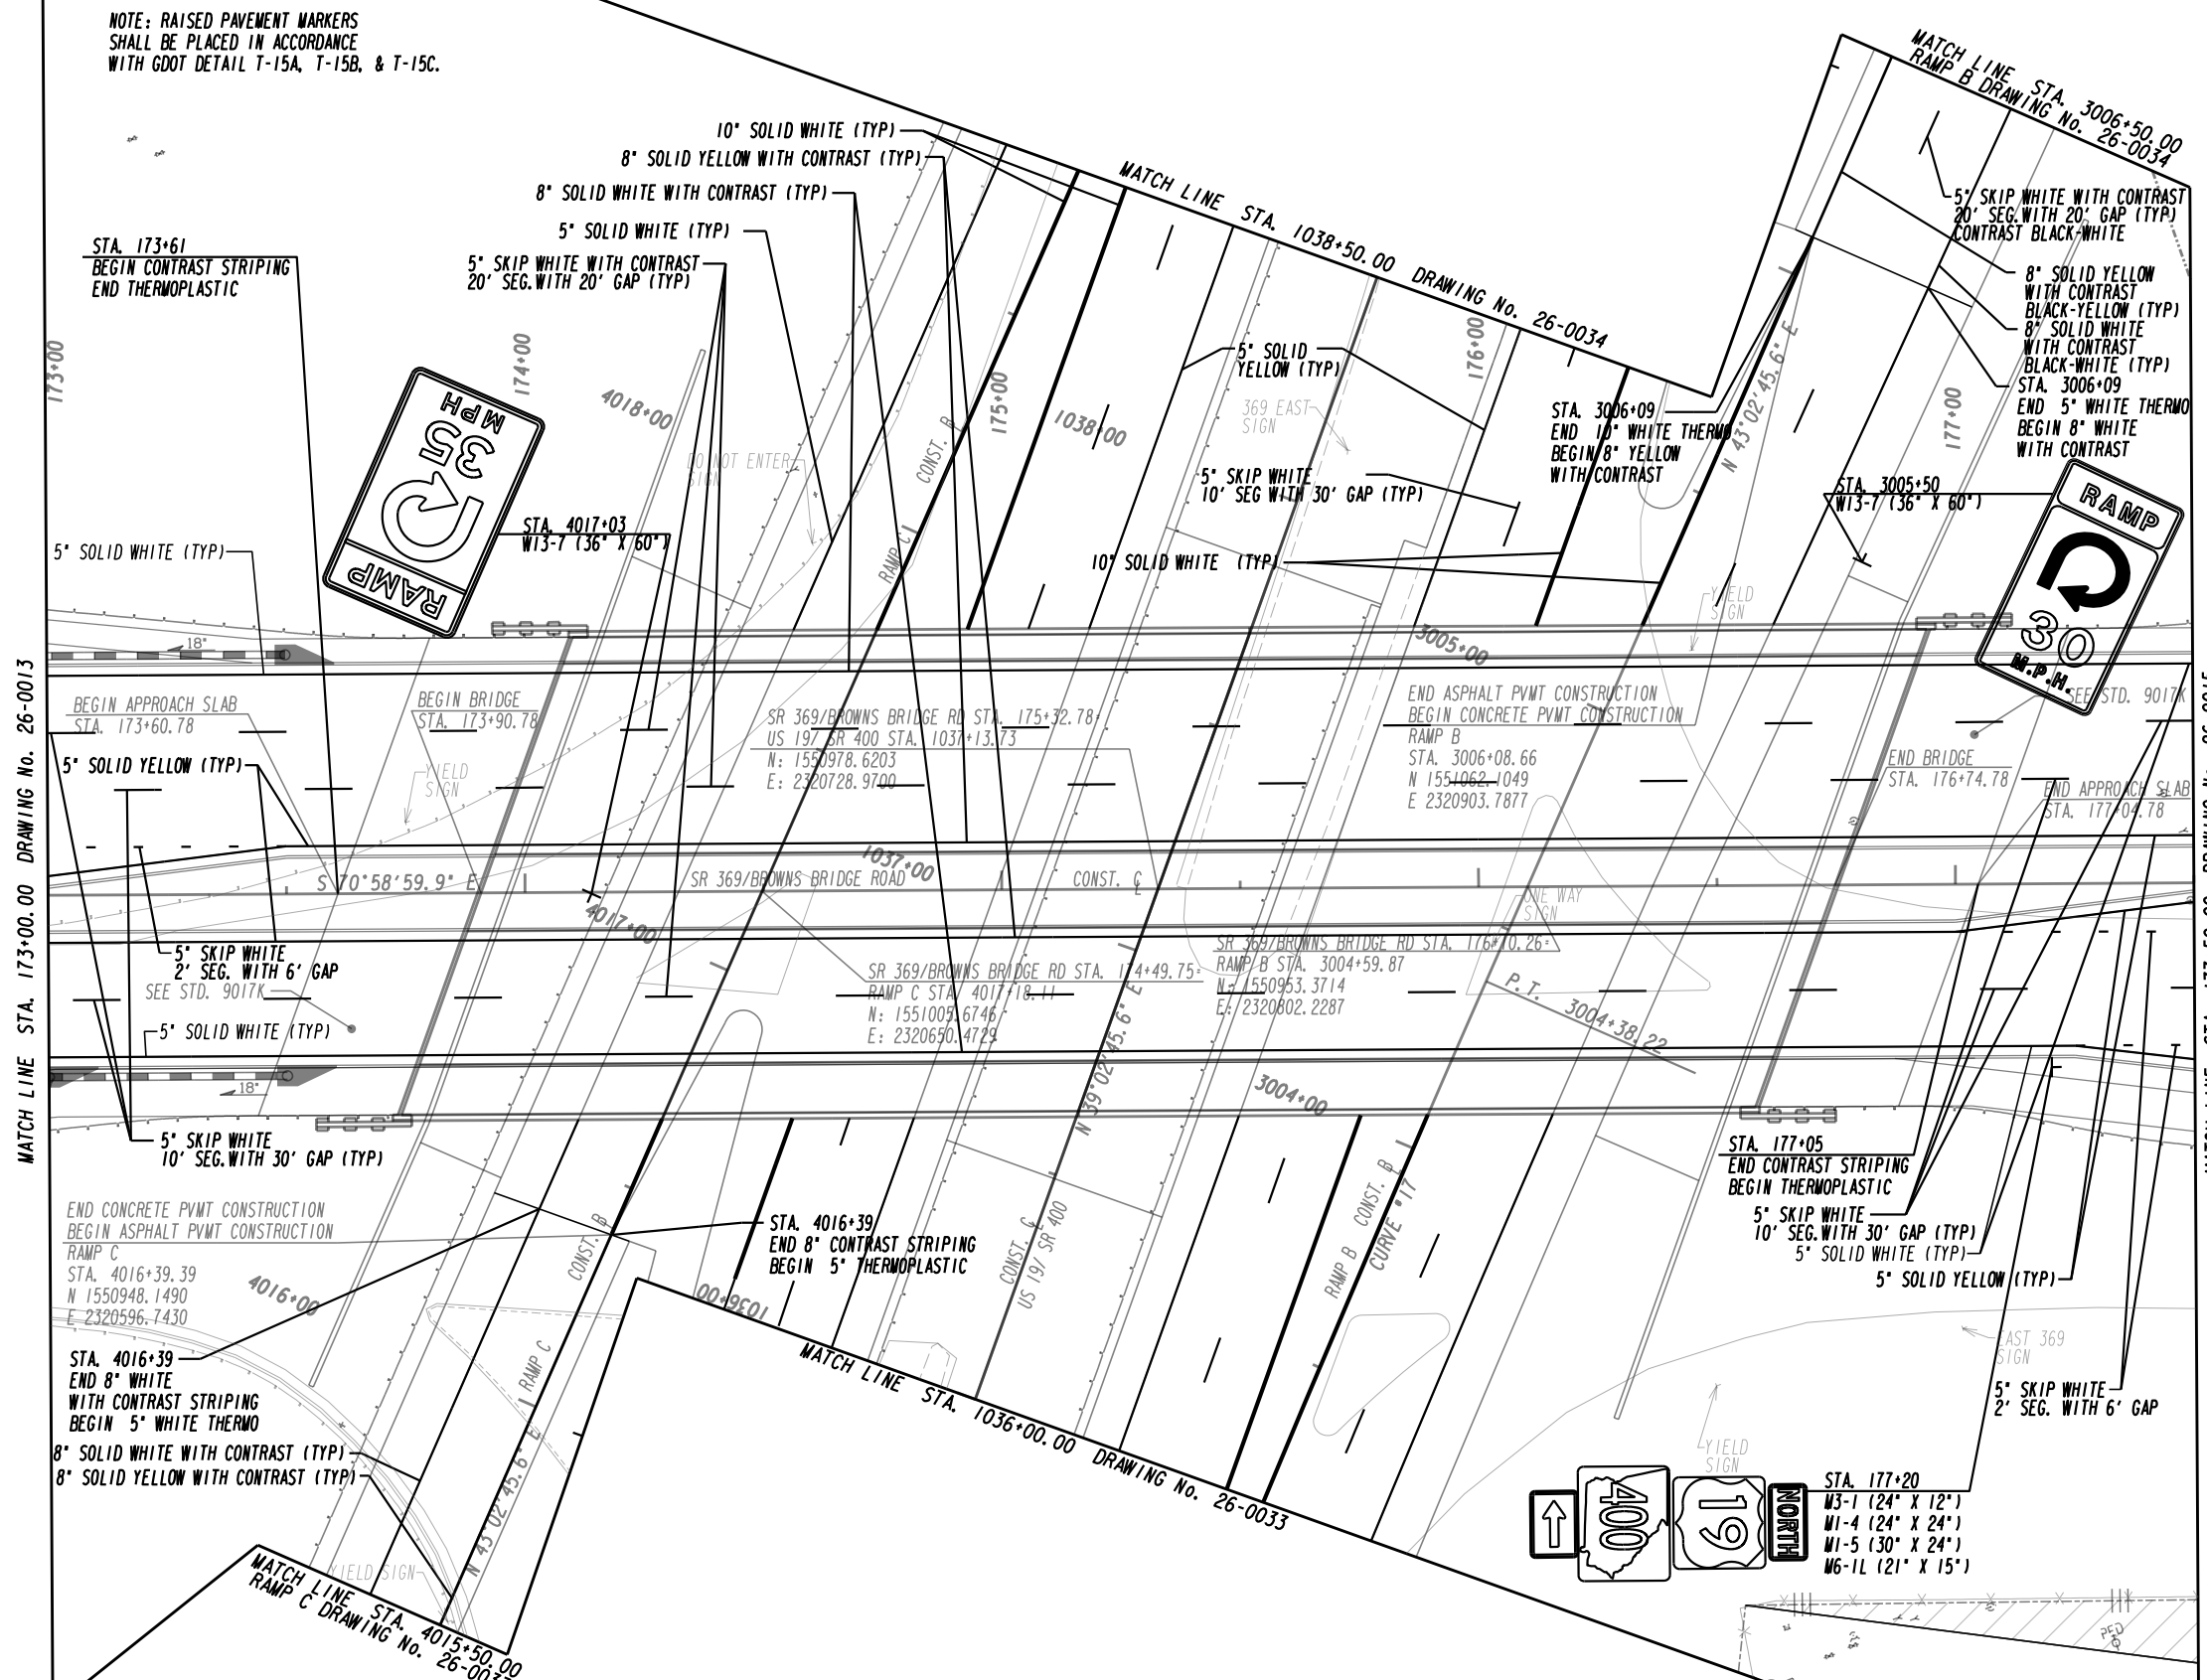

MATCH LINE STA. 173+00.00 DRAWING No. 26-0013

MATCH LINE STA. 177+50.00 DRAWING No. 26-0015


PROPERTY AND EXISTING R/W LINE	---
REQUIRED R/W LINE	---
CONSTRUCTION LIMITS	---
EASEMENT FOR CONSTR & MAINTENANCE OF SLOPES	---
EASEMENT FOR CONSTR OF SLOPES	---
EASEMENT FOR CONSTR OF DRIVES	---
PAVEMENT/MEDIAN REMOVAL	---

BEGIN LIMIT OF ACCESS.....BLA	---
END LIMIT OF ACCESS.....ELA	---
LIMIT OF ACCESS	---
REQ'D R/W & LIMIT OF ACCESS	---
ORANGE BARRIER FENCE	---
ESA - ENV. SENSITIVE AREA (SEE ERIT TABLE)	---

PLANS PREPARED AND SUBMITTED BY:

**AEI**  
AMERICAN ENGINEERS, INC.  
DESIGN CONSULTANT

PROFESSIONAL ENGINEERING


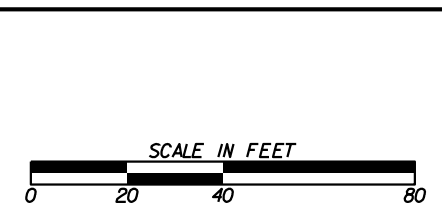


REVISION DATES	

SIGNING AND MARKING PLANS			
SR 369/BROWNS BRIDGE RD SR 400/US 19			
CHECKED:	DATE:	DRAWING No.	
BACKCHECKED:	DATE:	26-0014	
CORRECTED:	DATE:		
VERIFIED:	DATE:		

MATCH LINE DRAWING No. 26-0039


NOTE: RAISED PAVEMENT MARKERS SHALL BE PLACED IN ACCORDANCE WITH GDOT DETAIL T-15A & T-15C.

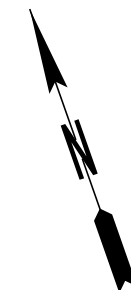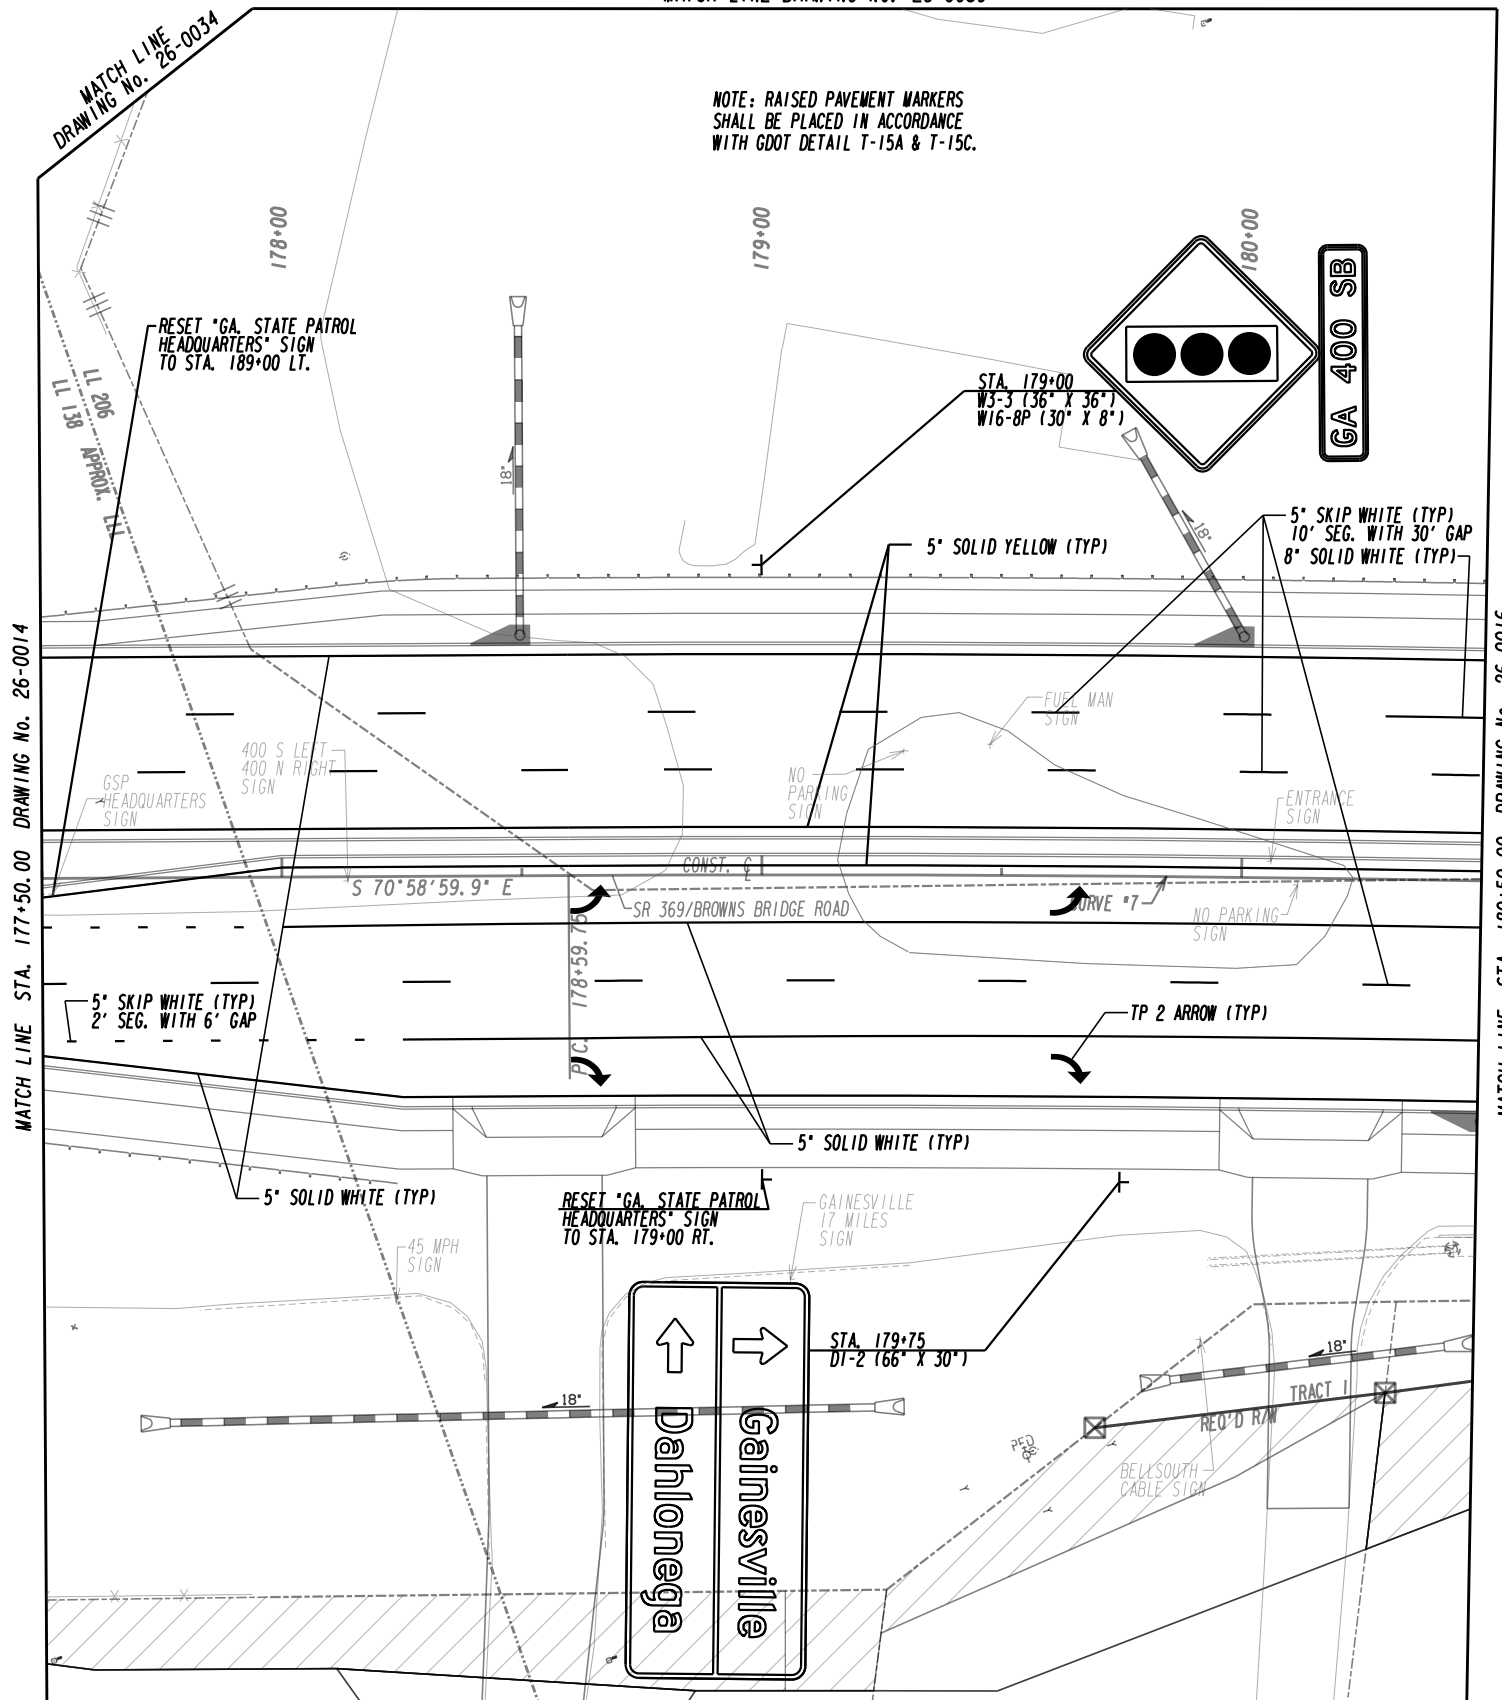

MATCH LINE STA. 177+50.00 DRAWING No. 26-0014


MATCH LINE STA. 180+50.00 DRAWING No. 26-0016

PROPERTY AND EXISTING R/W LINE  
 REQUIRED R/W LINE  
 CONSTRUCTION LIMITS  
 EASEMENT FOR CONSTR  
 & MAINTENANCE OF SLOPES  
 EASEMENT FOR CONSTR OF SLOPES  
 EASEMENT FOR CONSTR OF DRIVES  
 PAVEMENT/MEDIAN REMOVAL

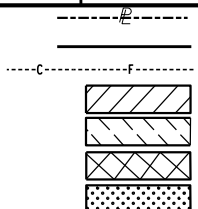

BEGIN LIMIT OF ACCESS.....BLA  
 END LIMIT OF ACCESS.....ELA  
 LIMIT OF ACCESS  
 REQ'D R/W & LIMIT OF ACCESS  
 ORANGE BARRIER FENCE  
 ESA - ENV. SENSITIVE AREA  
 (SEE ERIT TABLE)


PLANS PREPARED AND SUBMITTED BY:  
 Branch Office  
 65 Aberdeen Drive  
 Joseph, KY 40441  
 (270) 651-7220  
 2500 Nelson Miller Parkway  
 Louisville, KY 40223  
 (502) 245-3813  
**AEI**  
 AMERICAN ENGINEERS, INC.  
 www.aei.cc  
 DESIGN CONSULTANT  
 PROFESSIONAL ENGINEERING

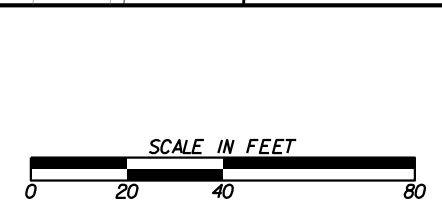

REVISION DATES	

SIGNING AND MARKING PLANS			
SR 369/BROWNS BRIDGE RD			
CHECKED:		DATE:	
BACKCHECKED:		DATE:	
CORRECTED:		DATE:	
VERIFIED:		DATE:	
DRAWING No.			26-0015



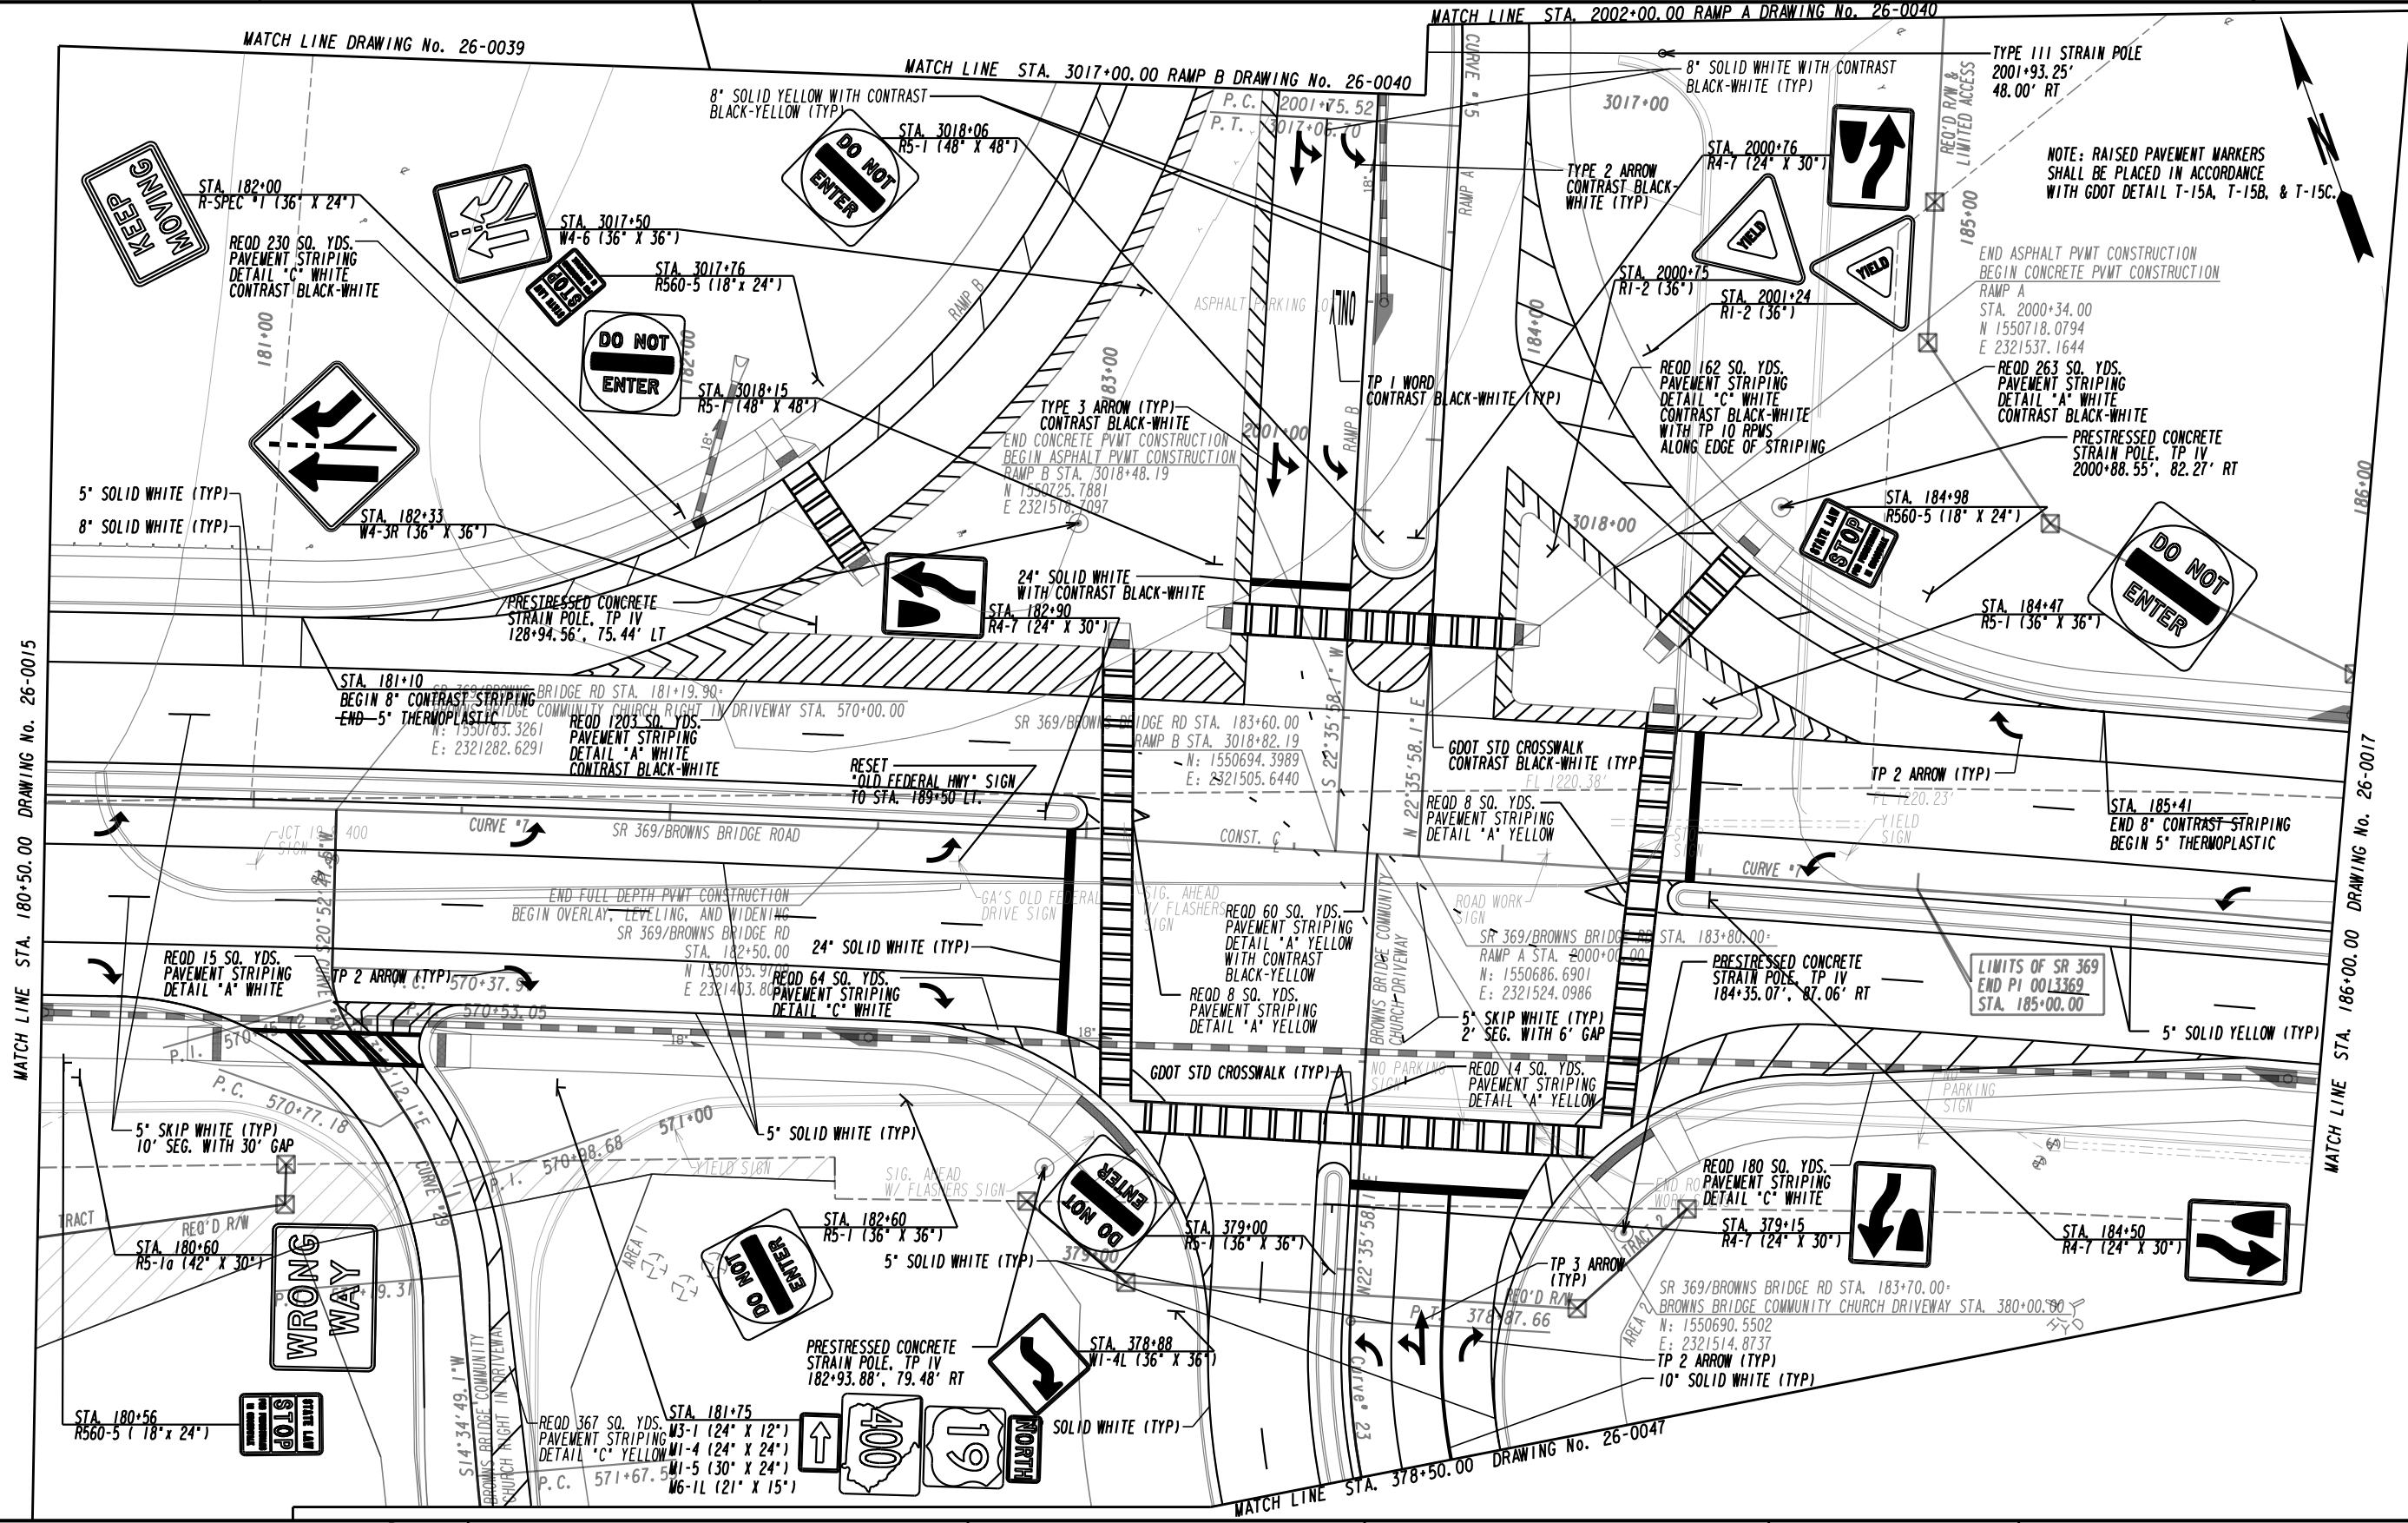

PROPERTY AND EXISTING R/W LINE  
REQUIRED R/W LINE  
CONSTRUCTION LIMITS  
EASEMENT FOR CONSTR  
& MAINTENANCE OF SLOPES  
EASEMENT FOR CONSTR OF SLOPES  
EASEMENT FOR CONSTR OF DRIVES  
PAVEMENT/MEDIAN REMOVAL

---	---
---	---
---	---
---	---
---	---
---	---
---	---
---	---
---	---
---	---

BEGIN LIMIT OF ACCESS.....BLA  
END LIMIT OF ACCESS.....ELA  
LIMIT OF ACCESS  
REQ'D R/W & LIMIT OF ACCESS  
ORANGE BARRIER FENCE  
ESA - ENV. SENSITIVE AREA  
(SEE ERIT TABLE)

---	---
---	---
---	---
---	---
---	---
---	---
---	---
---	---
---	---
---	---

PLANS PREPARED AND SUBMITTED BY:

**AEI**  
AMERICAN ENGINEERS, INC.  
DESIGN CONSULTANT

PROFESSIONAL ENGINEERING


SCALE IN FEET  
0 20 40 80

REVISION DATES


**SIGNING AND MARKING PLANS**

SR 369/BROWNS BRIDGE RD

CHECKED:	DATE:	DRAWING No.
BACKCHECKED:	DATE:	26-0016
CORRECTED:	DATE:	
VERIFIED:	DATE:	

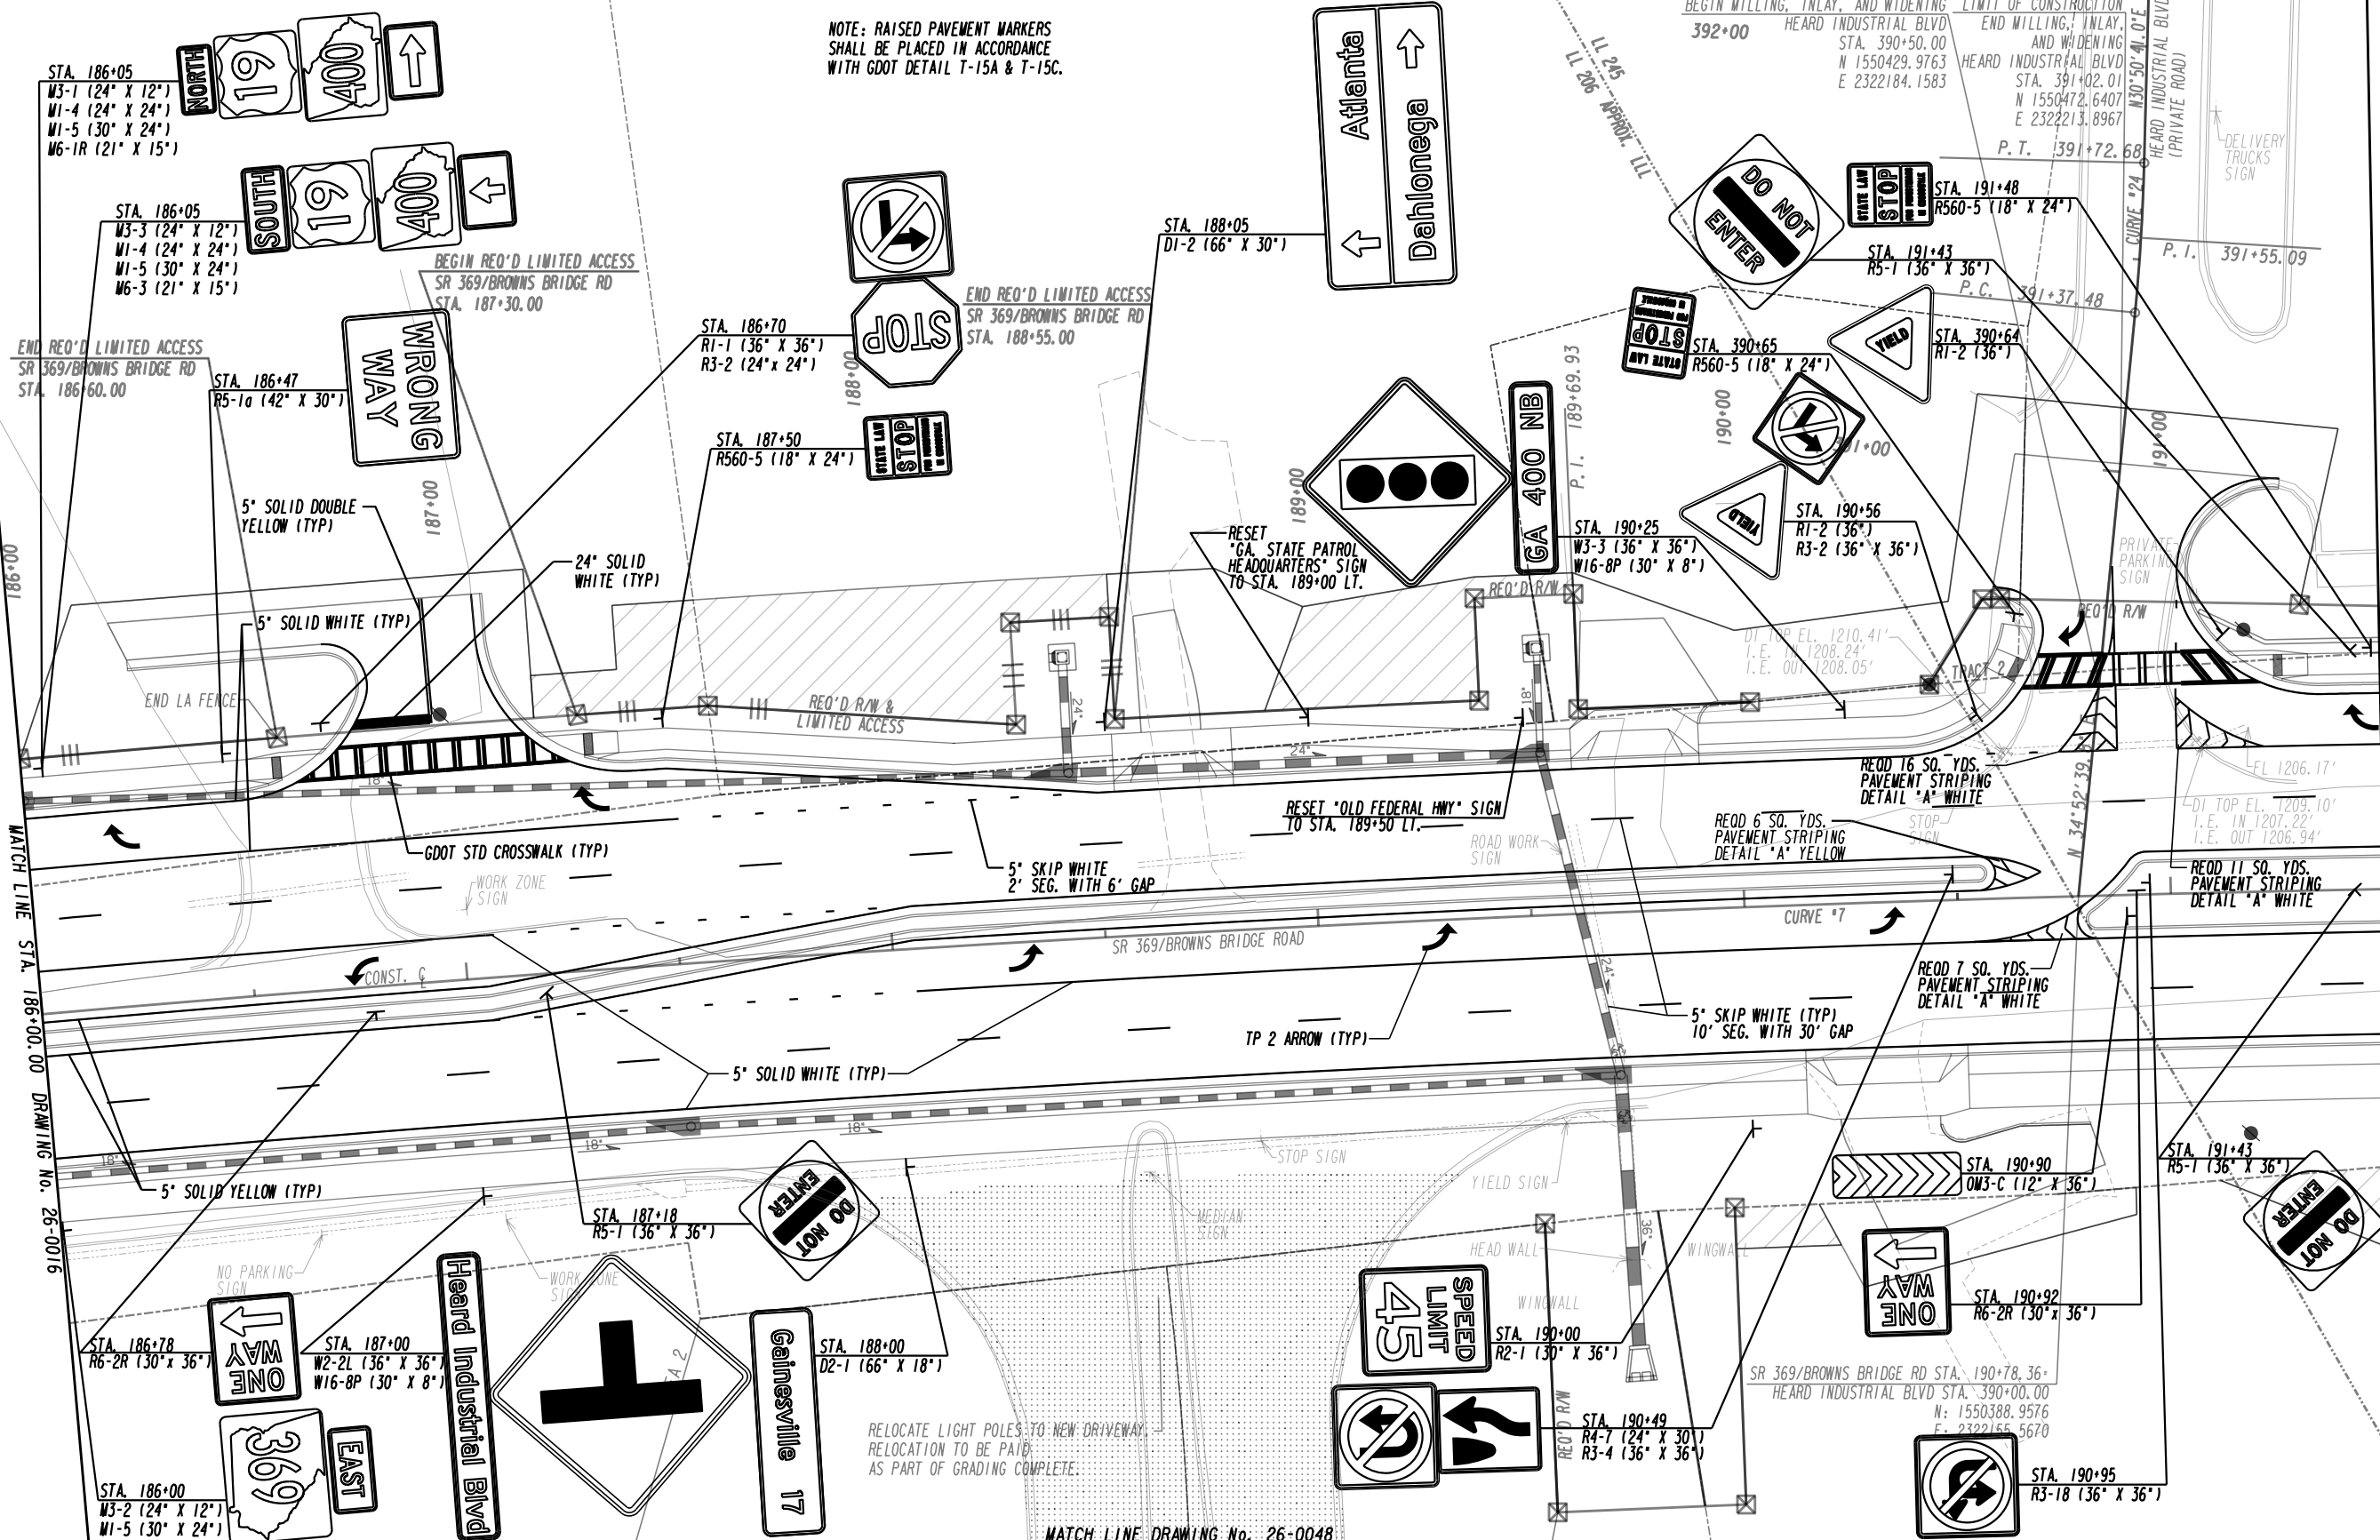

NOTE: RAISED PAVEMENT MARKERS SHALL BE PLACED IN ACCORDANCE WITH GDOT DETAIL T-15A & T-15C.

MATCH LINE STA. 191+50.00 DRAWING No. 26-0018

MATCH LINE STA. 186+00.00 DRAWING No. 26-0016

PROPERTY AND EXISTING R/W LINE	---
REQUIRED R/W LINE	---
CONSTRUCTION LIMITS	---
EASEMENT FOR CONSTR & MAINTENANCE OF SLOPES	---
EASEMENT FOR CONSTR OF SLOPES	---
EASEMENT FOR CONSTR OF DRIVES	---
PAVEMENT/MEDIAN REMOVAL	---

BEGIN LIMIT OF ACCESS.....BLA	---
END LIMIT OF ACCESS.....ELA	---
LIMIT OF ACCESS	---
REQ'D R/W & LIMIT OF ACCESS	---
ORANGE BARRIER FENCE	---
ESA - ENV. SENSITIVE AREA (SEE ERIT TABLE)	---

PLANS PREPARED AND SUBMITTED BY:


**AEI**

2500 Nelson Miller Parkway  
Louisville, KY 40223  
602.245.3813

AMERICAN ENGINEERS, INC.  
www.aei.co


DESIGN CONSULTANT

PROFESSIONAL ENGINEERING

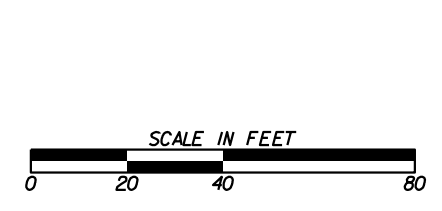

REVISION DATES	

SIGNING AND MARKING PLANS		
SR 369/BROWNS BRIDGE RD		
CHECKED:	DATE:	DRAWING No.
BACKCHECKED:	DATE:	26-0017
CORRECTED:	DATE:	
VERIFIED:	DATE:	

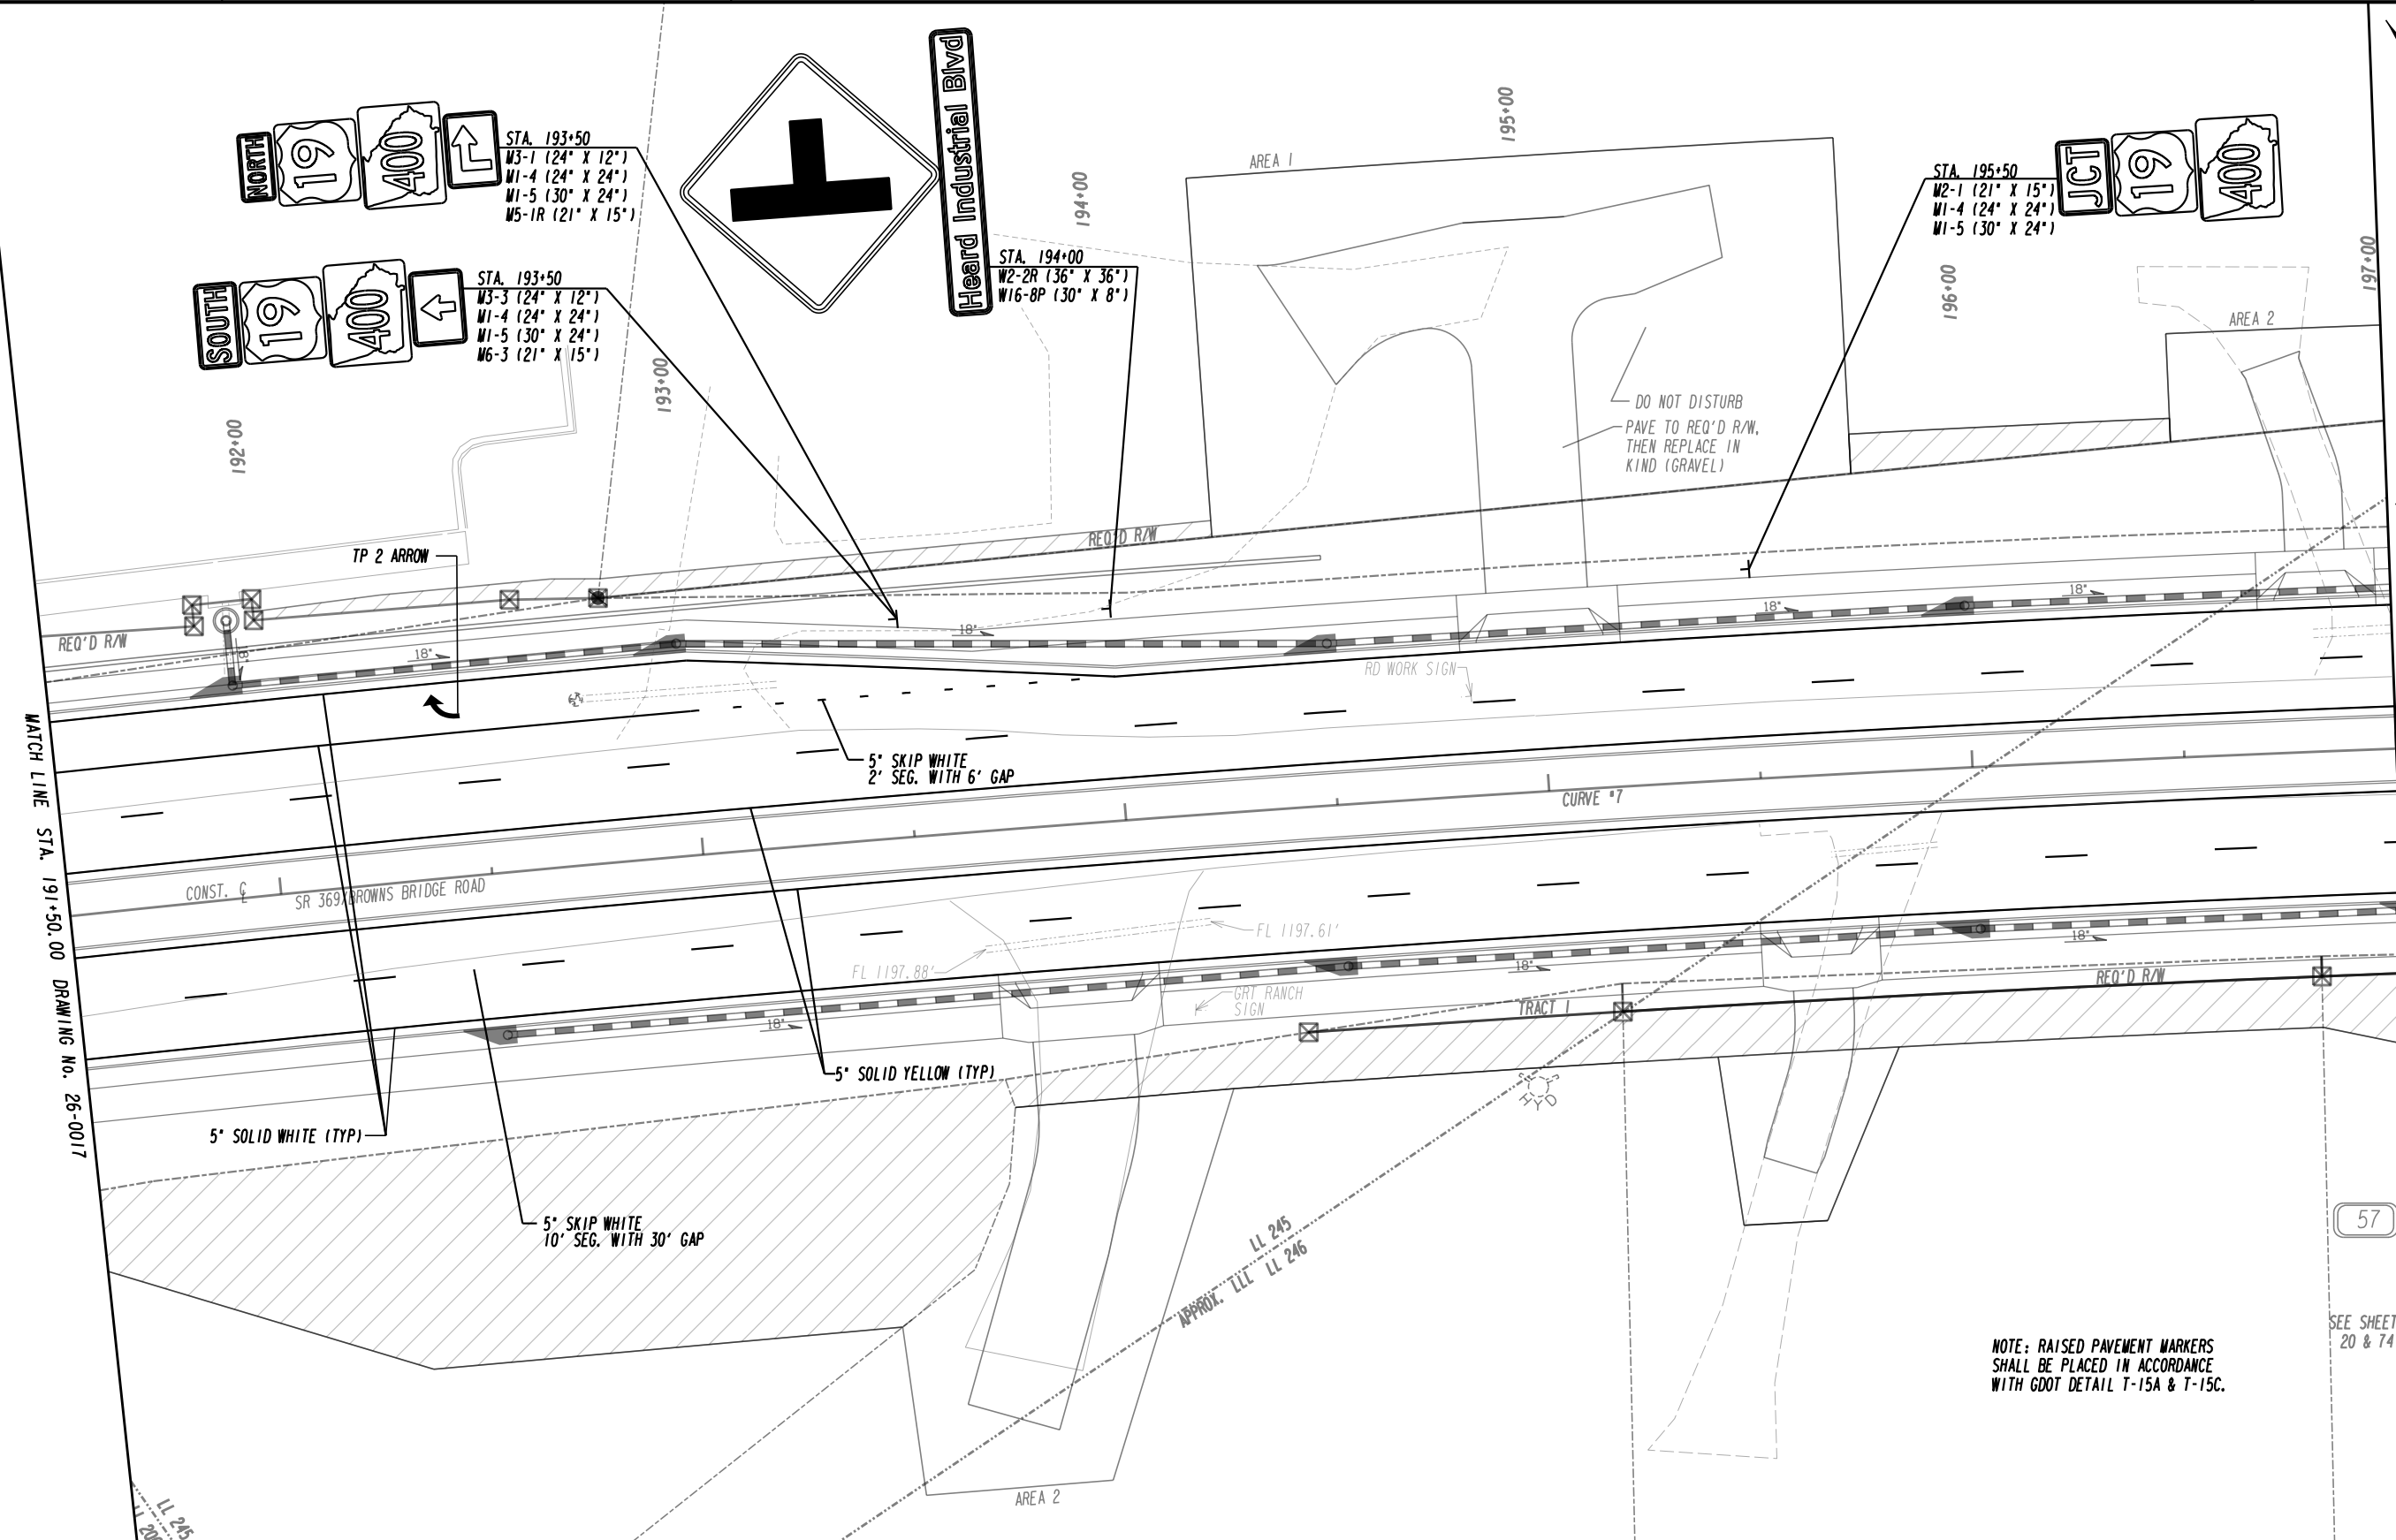

MATCH LINE STA. 191+50.00 DRAWING No. 26-0017

MATCH LINE STA. 197+00.00 DRAWING No. 26-0019

NOTE: RAISED PAVEMENT MARKERS SHALL BE PLACED IN ACCORDANCE WITH GDOT DETAIL T-15A & T-15C.

57

SEE SHEETS 20 & 74

PROPERTY AND EXISTING R/W LINE	---
REQUIRED R/W LINE	---
CONSTRUCTION LIMITS	---
EASEMENT FOR CONSTR & MAINTENANCE OF SLOPES	---
EASEMENT FOR CONSTR OF SLOPES	---
EASEMENT FOR CONSTR OF DRIVES	---
PAVEMENT/MEDIAN REMOVAL	---

BEGIN LIMIT OF ACCESS.....BLA	---
END LIMIT OF ACCESS.....ELA	---
LIMIT OF ACCESS	---
REQ'D R/W & LIMIT OF ACCESS	---
ORANGE BARRIER FENCE	---
ESA - ENV. SENSITIVE AREA (SEE ERIT TABLE)	---


PLANS PREPARED AND SUBMITTED BY:

**AEI**

AMERICAN ENGINEERS, INC.



DESIGN CONSULTANT

PROFESSIONAL ENGINEERING

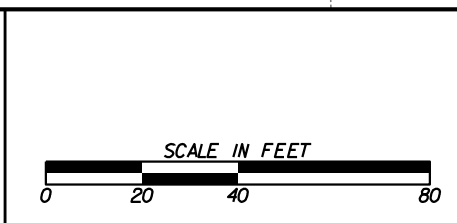

REVISION DATES	

SIGNING AND MARKING PLANS			
SR 369/BROWNS BRIDGE RD			
CHECKED:		DATE:	
BACKCHECKED:		DATE:	
CORRECTED:		DATE:	
VERIFIED:		DATE:	
DRAWING No.			26-0018

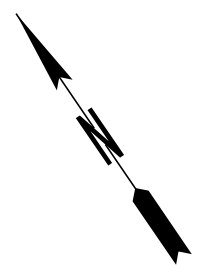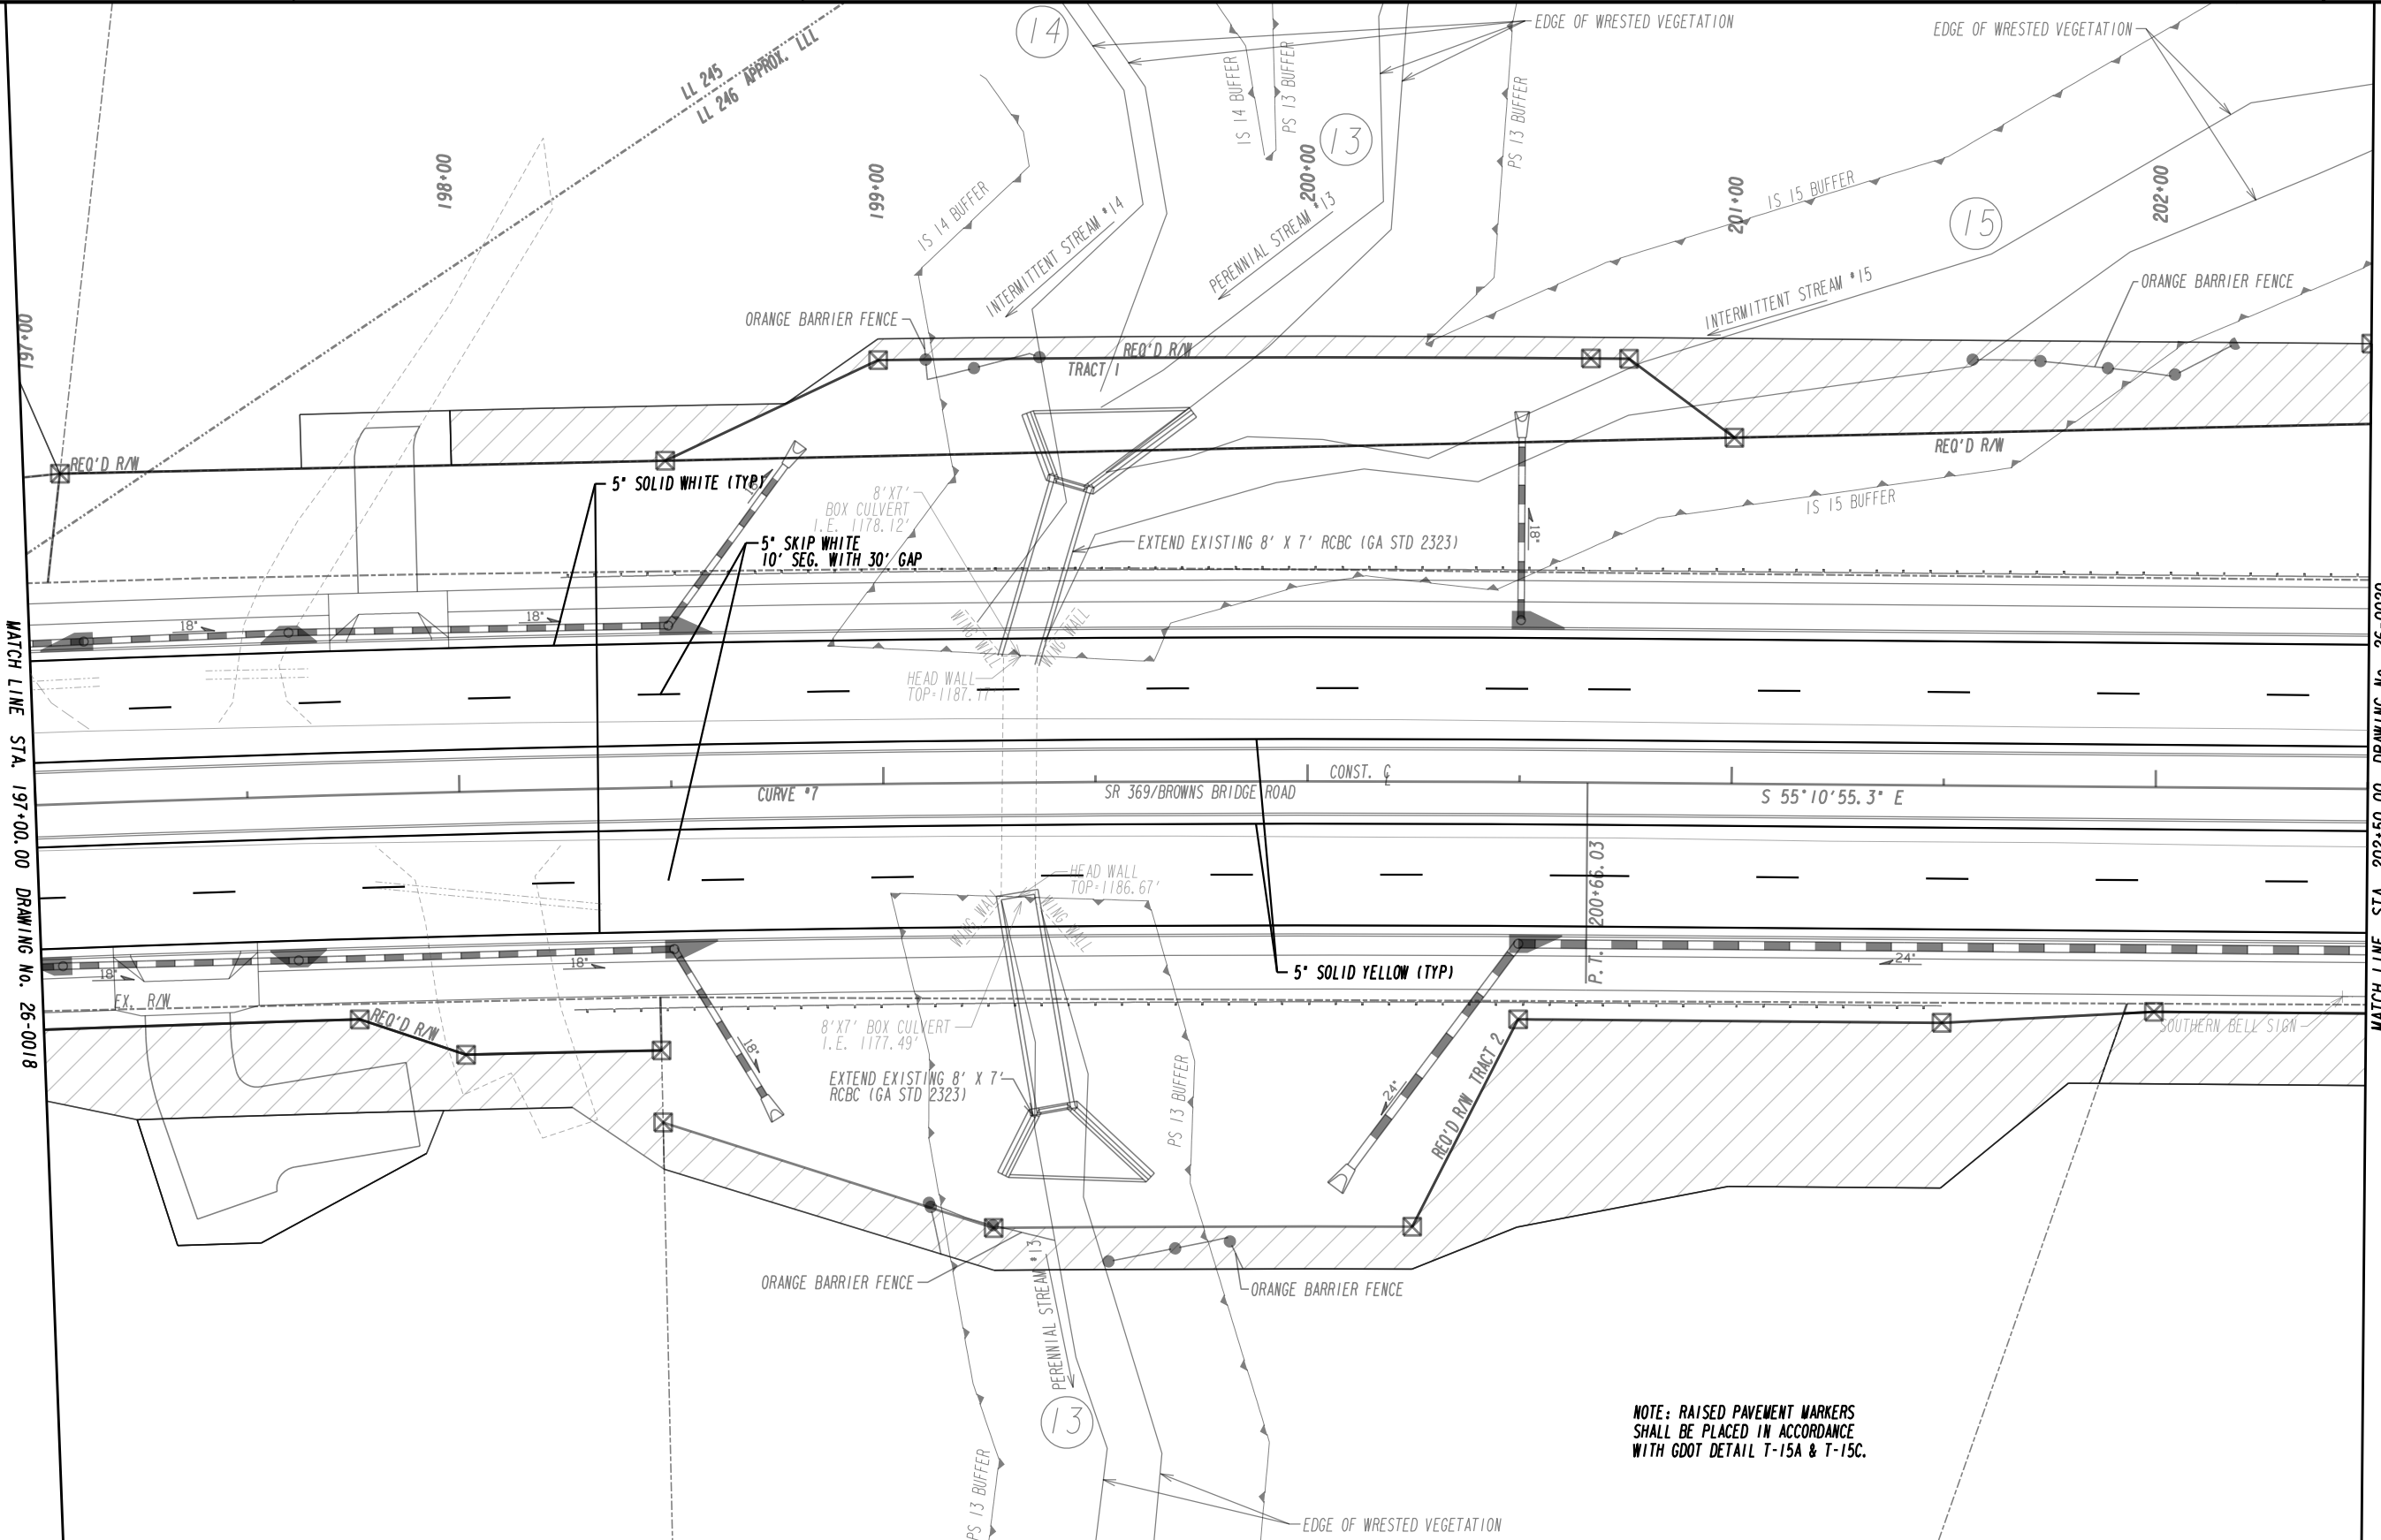

MATCH LINE STA. 197+00.00 DRAWING No. 26-0018


MATCH LINE STA. 202+50.00 DRAWING No. 26-0020

NOTE: RAISED PAVEMENT MARKERS SHALL BE PLACED IN ACCORDANCE WITH GDOT DETAIL T-15A & T-15C.

PROPERTY AND EXISTING R/W LINE	---
REQUIRED R/W LINE	---
CONSTRUCTION LIMITS	---
EASEMENT FOR CONSTR & MAINTENANCE OF SLOPES	---
EASEMENT FOR CONSTR OF SLOPES	---
EASEMENT FOR CONSTR OF DRIVES	---
PAVEMENT/MEDIAN REMOVAL	---


BEGIN LIMIT OF ACCESS.....BLA	---
END LIMIT OF ACCESS.....ELA	---
LIMIT OF ACCESS	---
REQ'D R/W & LIMIT OF ACCESS	---
ORANGE BARRIER FENCE	---
ESA - ENV. SENSITIVE AREA (SEE ERIT TABLE)	---

PLANS PREPARED AND SUBMITTED BY:  
**AEI**  
 AMERICAN ENGINEERS, INC.  
 DESIGN CONSULTANT

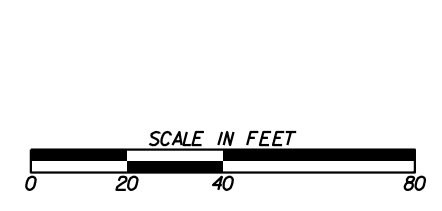




REVISION DATES	

SIGNING AND MARKING PLANS		
SR 369/BROWNS BRIDGE RD		
CHECKED:	DATE:	DRAWING No.
BACKCHECKED:	DATE:	26-0019
CORRECTED:	DATE:	
VERIFIED:	DATE:	

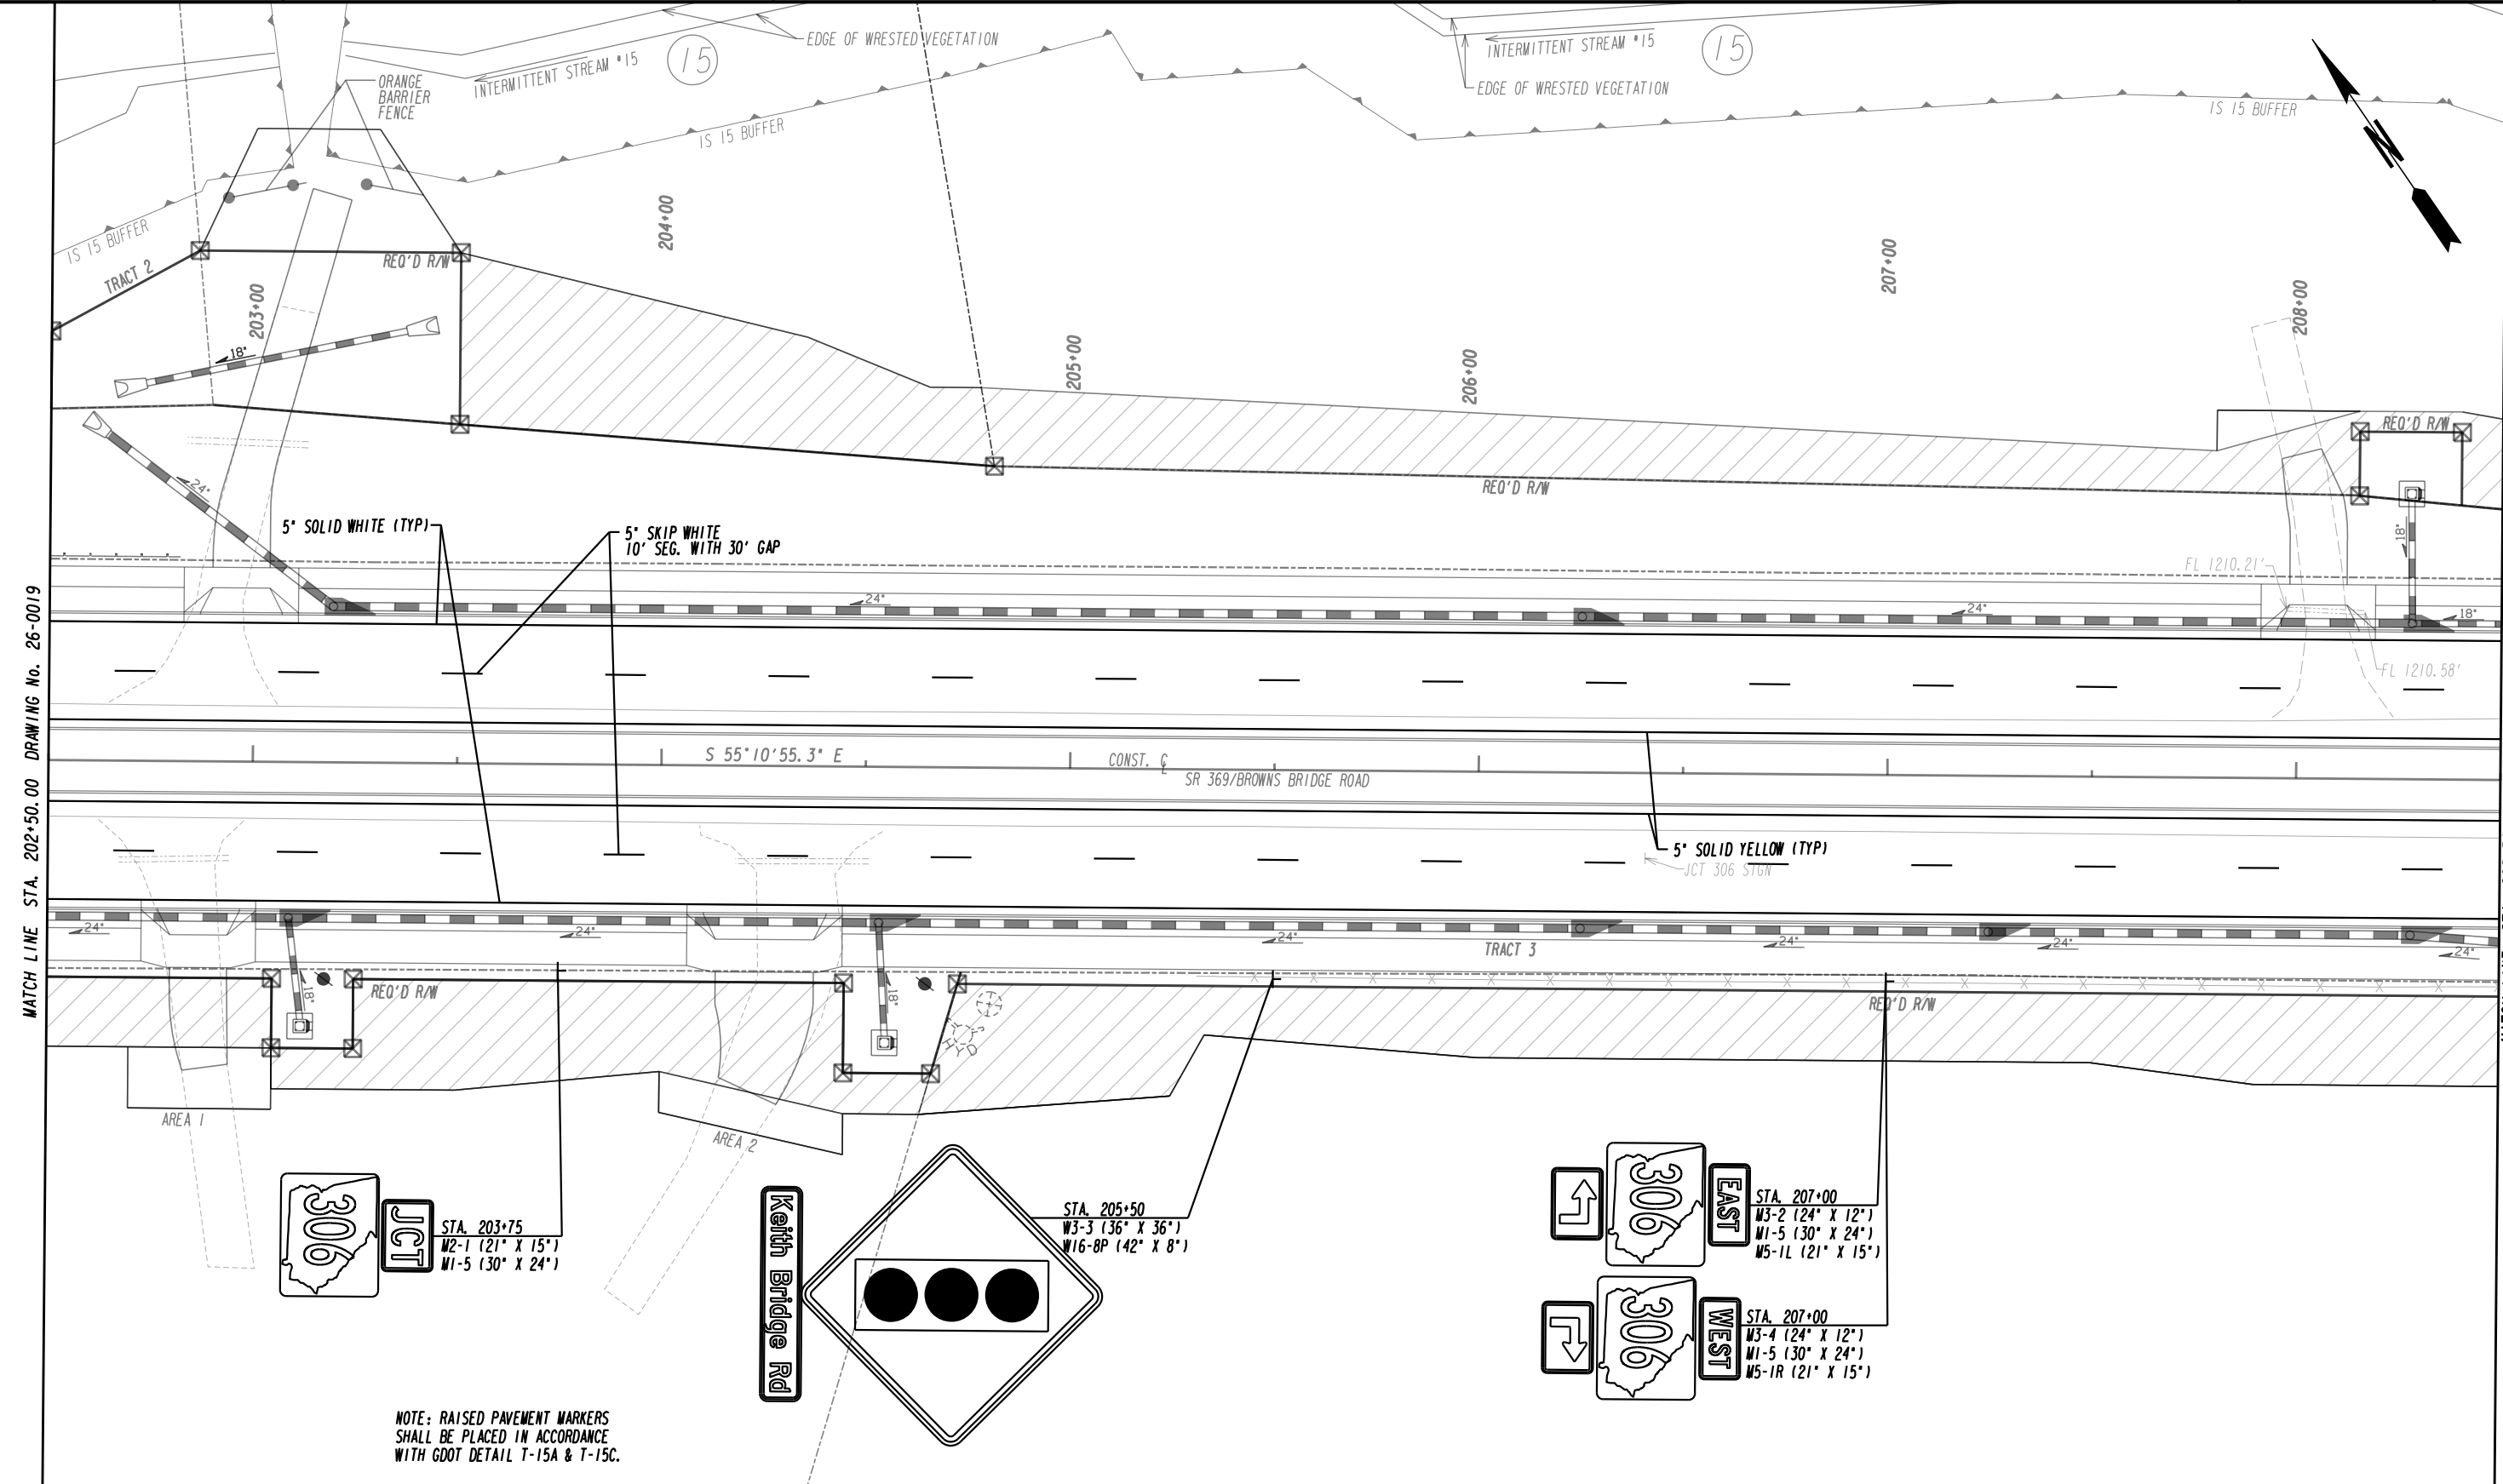

MATCH LINE STA. 202+50.00 DRAWING No. 26-0019

MATCH LINE STA. 208+50.00 DRAWING No. 26-0021

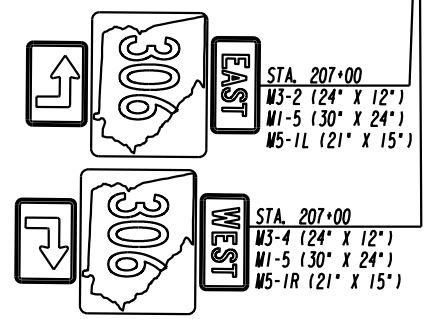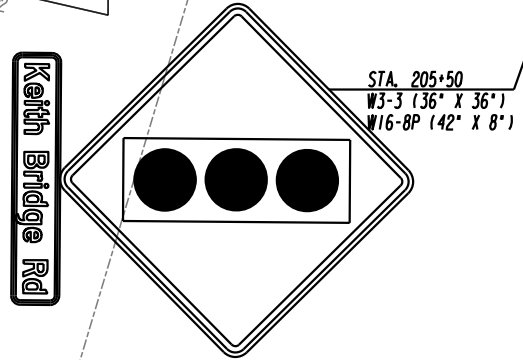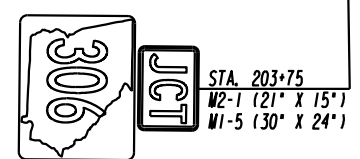

NOTE: RAISED PAVEMENT MARKERS SHALL BE PLACED IN ACCORDANCE WITH GDOT DETAIL T-15A & T-15C.

PROPERTY AND EXISTING R/W LINE	---
REQUIRED R/W LINE	---
CONSTRUCTION LIMITS	---
EASEMENT FOR CONSTR & MAINTENANCE OF SLOPES	---
EASEMENT FOR CONSTR OF SLOPES	---
EASEMENT FOR CONSTR OF DRIVES	---
PAVEMENT/MEDIAN REMOVAL	---

BEGIN LIMIT OF ACCESS.....BLA	---
END LIMIT OF ACCESS.....ELA	---
LIMIT OF ACCESS	---
REQ'D R/W & LIMIT OF ACCESS	---
ORANGE BARRIER FENCE	---
ESA - ENV. SENSITIVE AREA (SEE ERIT TABLE)	---


PLANS PREPARED AND SUBMITTED BY:

**AEI**

AMERICAN ENGINEERS, INC.


DESIGN CONSULTANT

PROFESSIONAL ENGINEERING

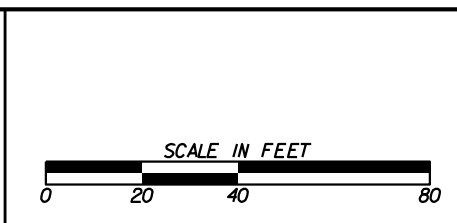




REVISION DATES	

SIGNING AND MARKING PLANS			
SR 369/BROWNS BRIDGE RD			
CHECKED:	DATE:	DRAWING No.	
BACKCHECKED:	DATE:	26-0020	
CORRECTED:	DATE:		
VERIFIED:	DATE:		

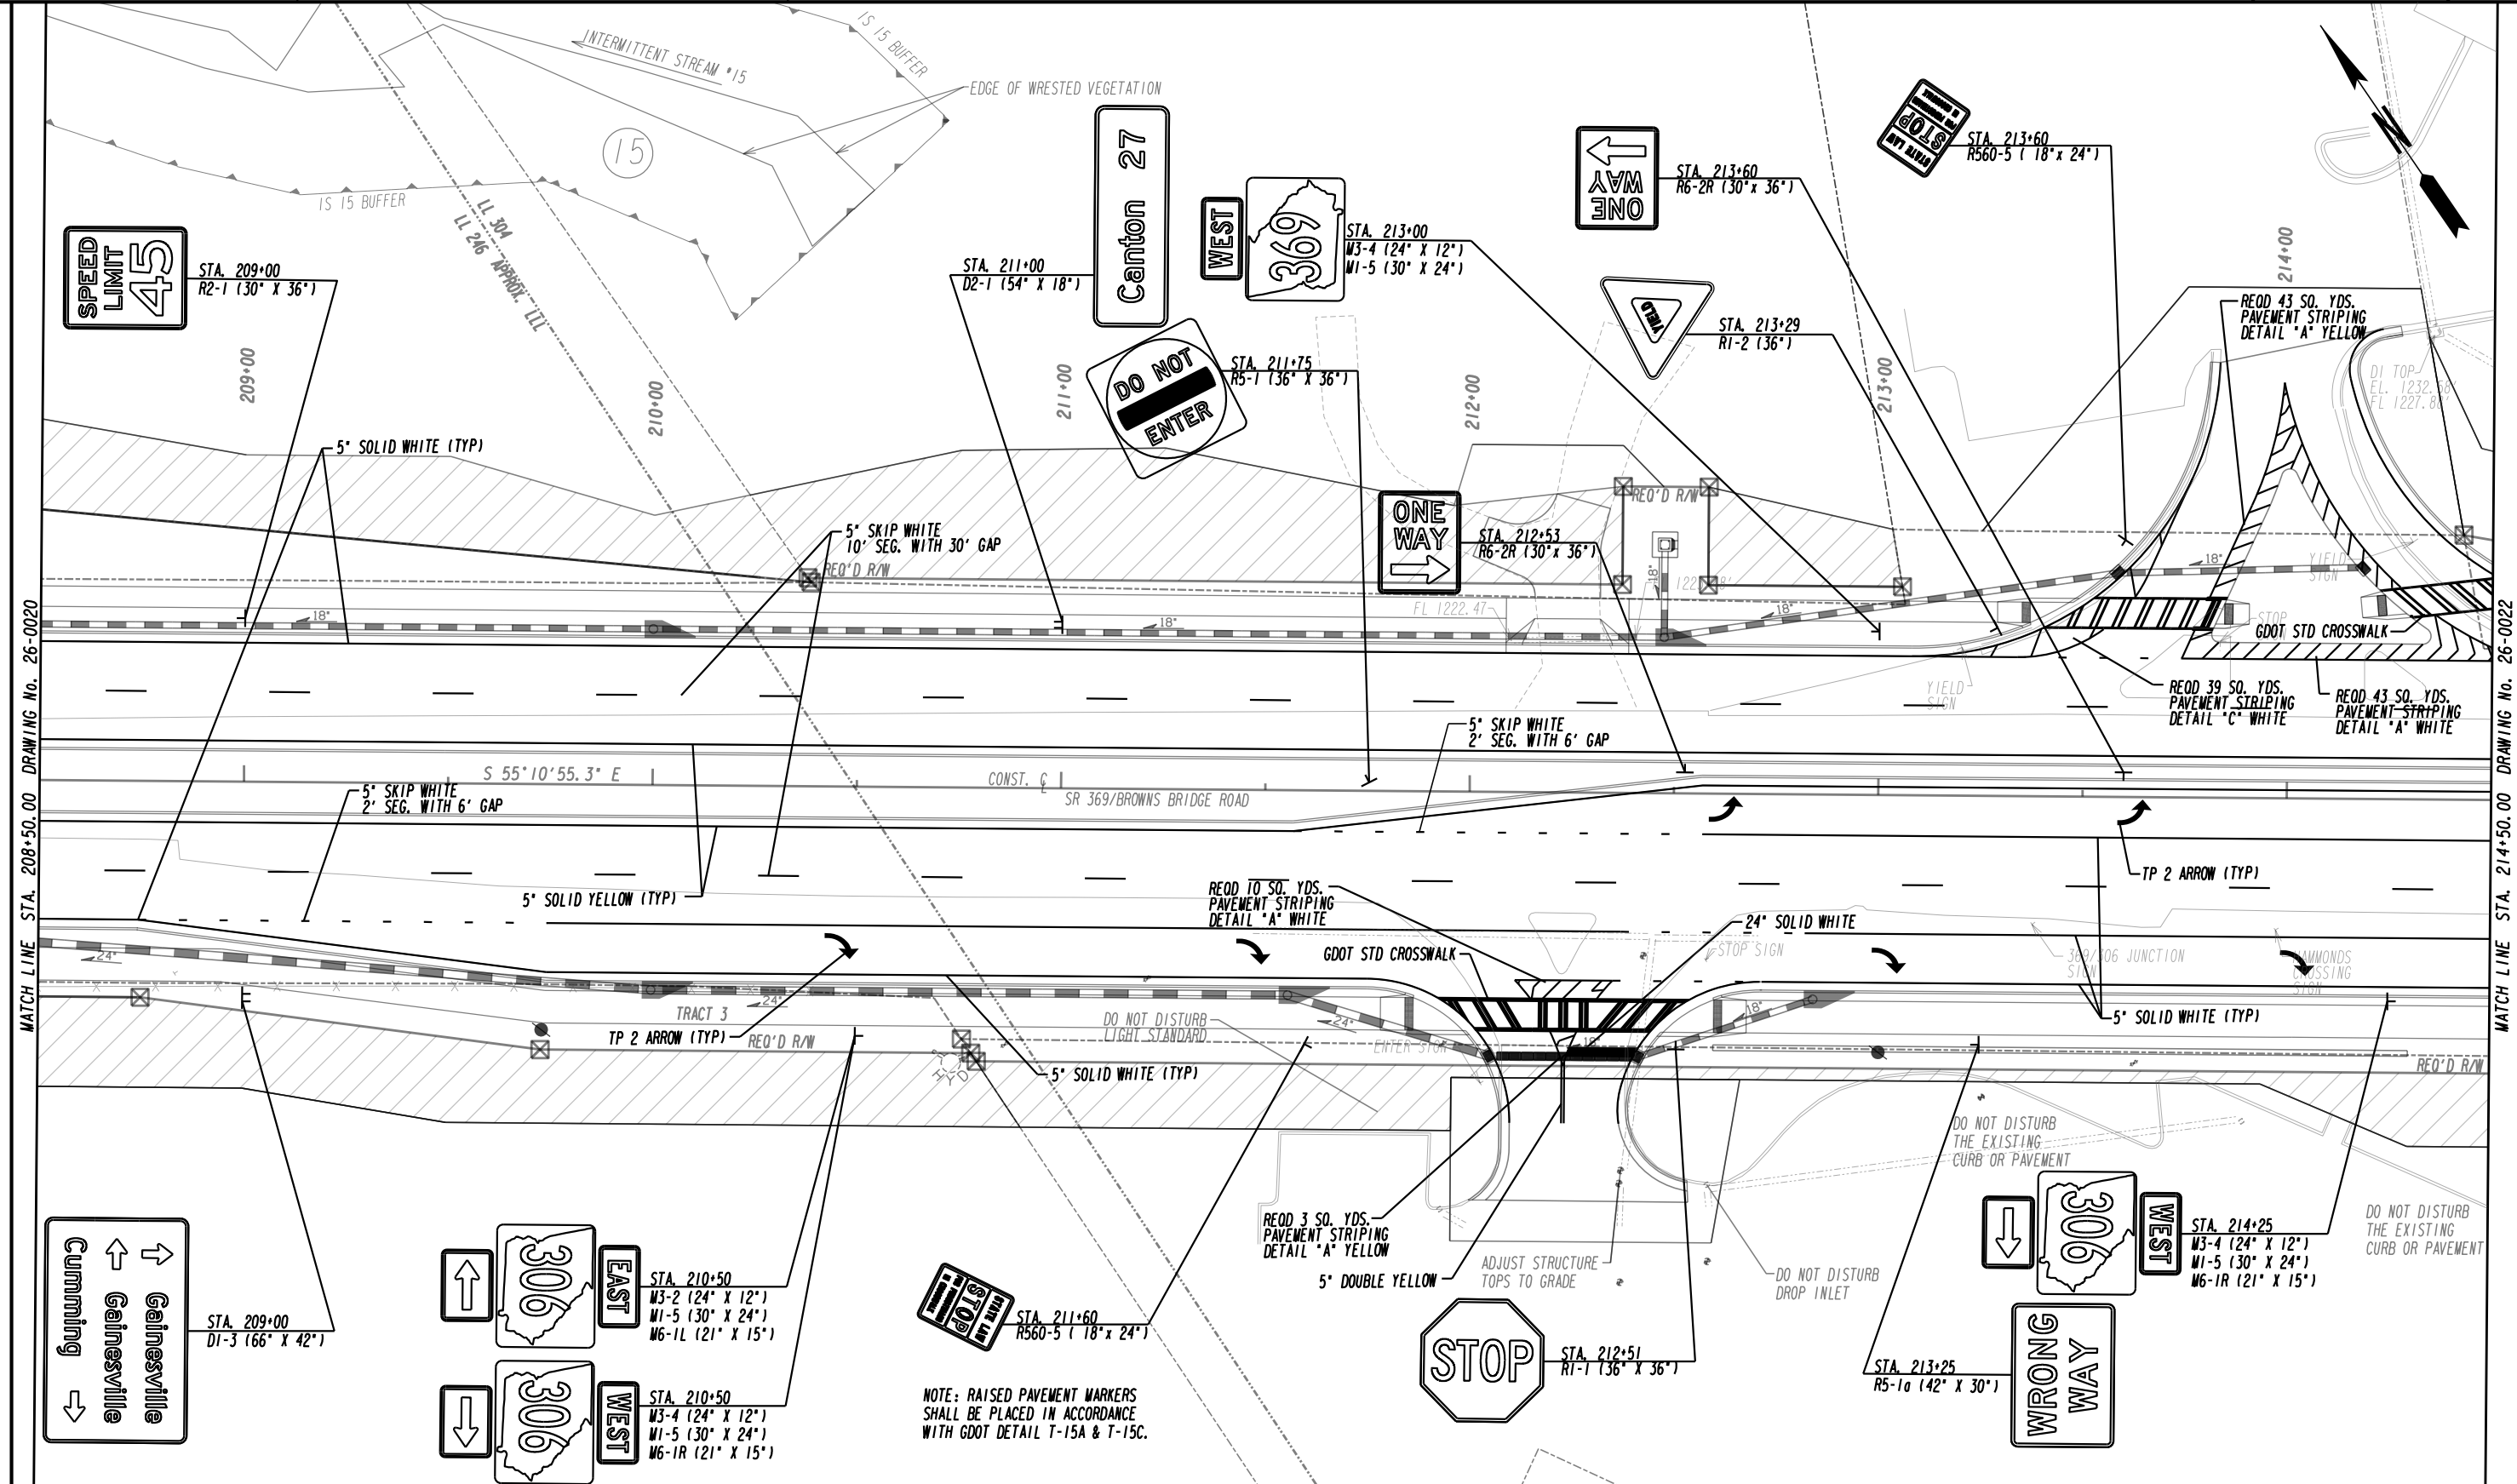

MATCH LINE STA. 208+50.00 DRAWING No. 26-0020

MATCH LINE STA. 214+50.00 DRAWING No. 26-0022

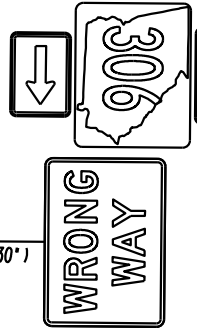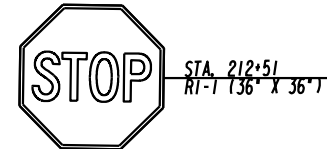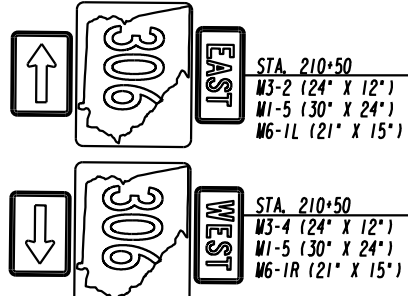

NOTE: RAISED PAVEMENT MARKERS SHALL BE PLACED IN ACCORDANCE WITH GDOT DETAIL T-15A & T-15C.

PROPERTY AND EXISTING R/W LINE  
REQUIRED R/W LINE  
CONSTRUCTION LIMITS  
EASEMENT FOR CONSTR  
& MAINTENANCE OF SLOPES  
EASEMENT FOR CONSTR OF SLOPES  
EASEMENT FOR CONSTR OF DRIVES  
PAVEMENT/MEDIAN REMOVAL

	---
	---
	---
	---
	---
	---
	---

BEGIN LIMIT OF ACCESS.....BLA  
END LIMIT OF ACCESS.....ELA  
LIMIT OF ACCESS  
REQ'D R/W & LIMIT OF ACCESS  
ORANGE BARRIER FENCE  
ESA - ENV. SENSITIVE AREA  
(SEE ERIT TABLE)


	---
	---
	---
	---
	---
	---

PLANS PREPARED AND SUBMITTED BY:

**AEI**  
AMERICAN ENGINEERS, INC.  
www.aei.com

DESIGN CONSULTANT

PROFESSIONAL ENGINEERING

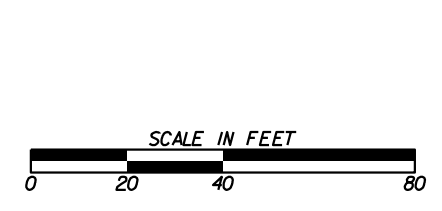


REVISION DATES


**SIGNING AND MARKING PLANS**

SR 369/BROWNS BRIDGE RD

CHECKED:		DATE:		DRAWING No.	
BACKCHECKED:		DATE:			
CORRECTED:		DATE:			
VERIFIED:		DATE:			

26-0021

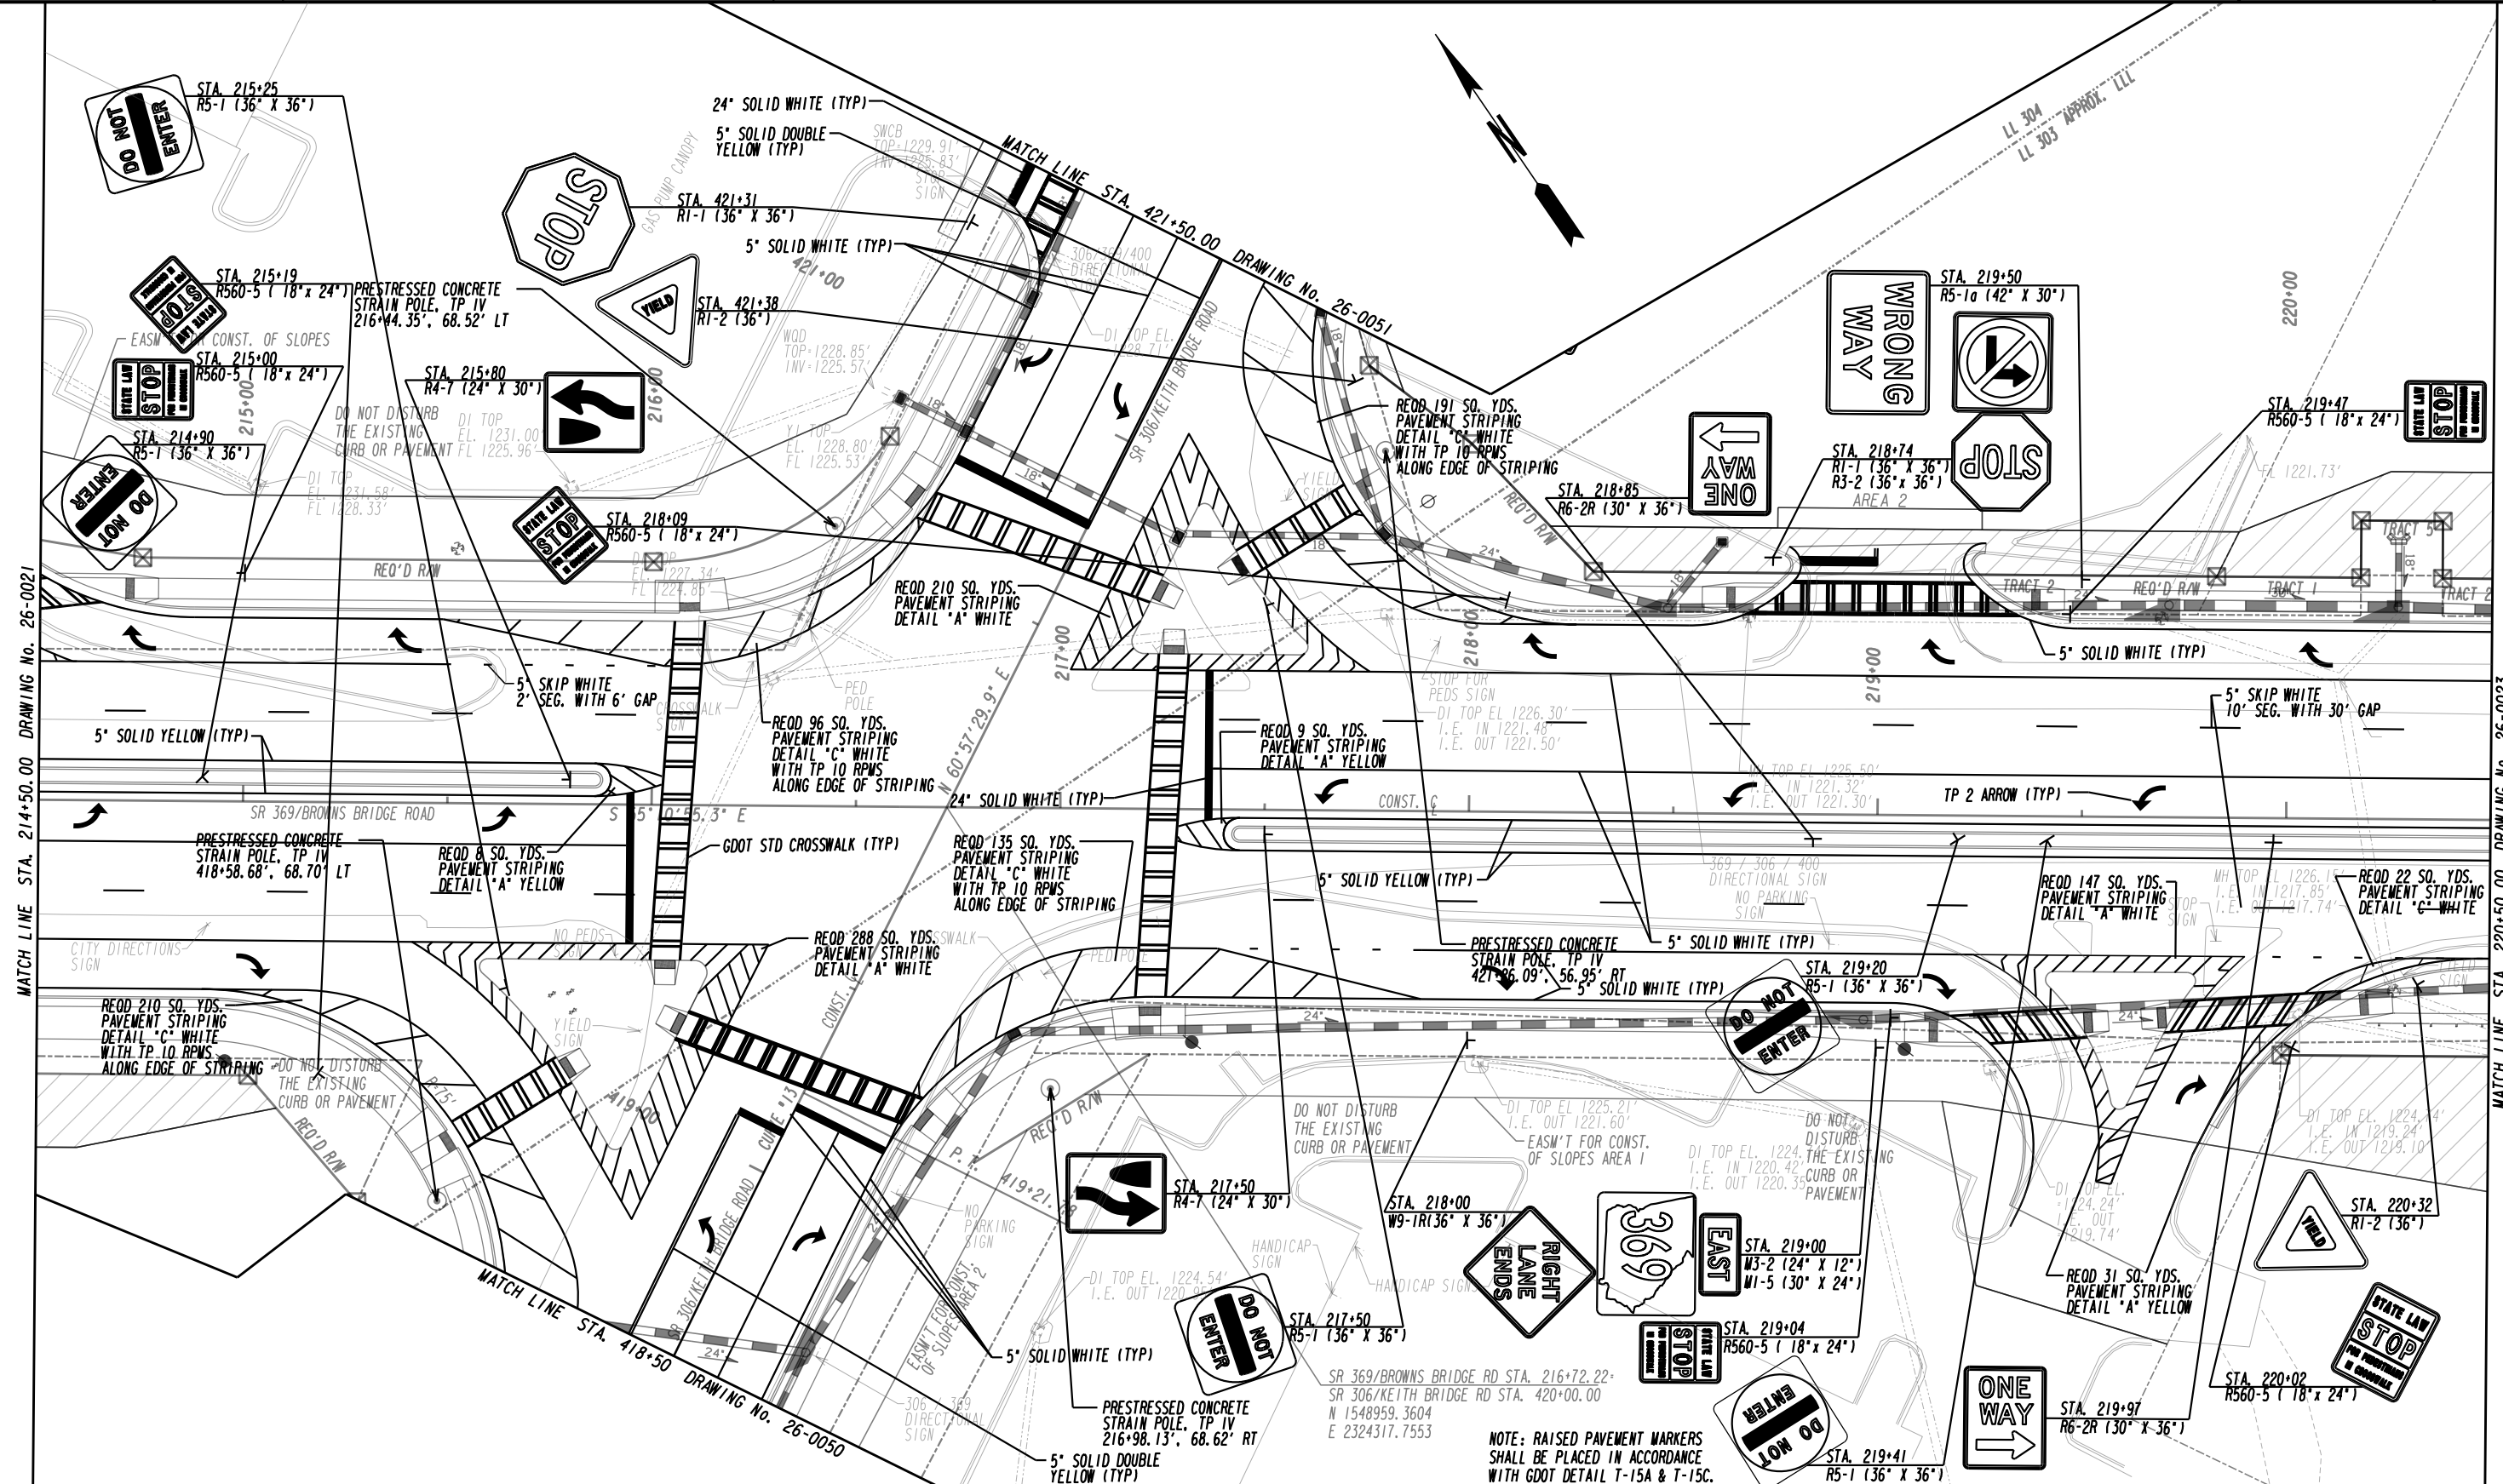

PROPERTY AND EXISTING R/W LINE  
REQUIRED R/W LINE  
CONSTRUCTION LIMITS  
EASEMENT FOR CONSTR  
& MAINTENANCE OF SLOPES  
EASEMENT FOR CONSTR OF SLOPES  
EASEMENT FOR CONSTR OF DRIVES  
PAVEMENT/MEDIAN REMOVAL

	---
	---
	---
	---
	---
	---
	---


BEGIN LIMIT OF ACCESS.....BLA  
END LIMIT OF ACCESS.....ELA  
LIMIT OF ACCESS  
REQ'D R/W & LIMIT OF ACCESS  
ORANGE BARRIER FENCE  
ESA - ENV. SENSITIVE AREA  
(SEE ERIT TABLE)

	---
	---
	---
	---
	---
	---

PLANS PREPARED AND SUBMITTED BY:

**AEI**  
AMERICAN ENGINEERS, INC.  
DESIGN CONSULTANT

PROFESSIONAL ENGINEERING

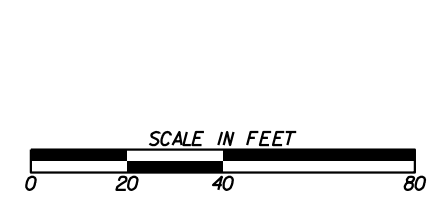


REVISION DATES


**SIGNING AND MARKING PLANS**

SR 369/BROWNS BRIDGE RD  
SR 306/KEITH BRIDGE RD

CHECKED:	DATE:	DRAWING No.
BACKCHECKED:	DATE:	26-0022
CORRECTED:	DATE:	
VERIFIED:	DATE:	

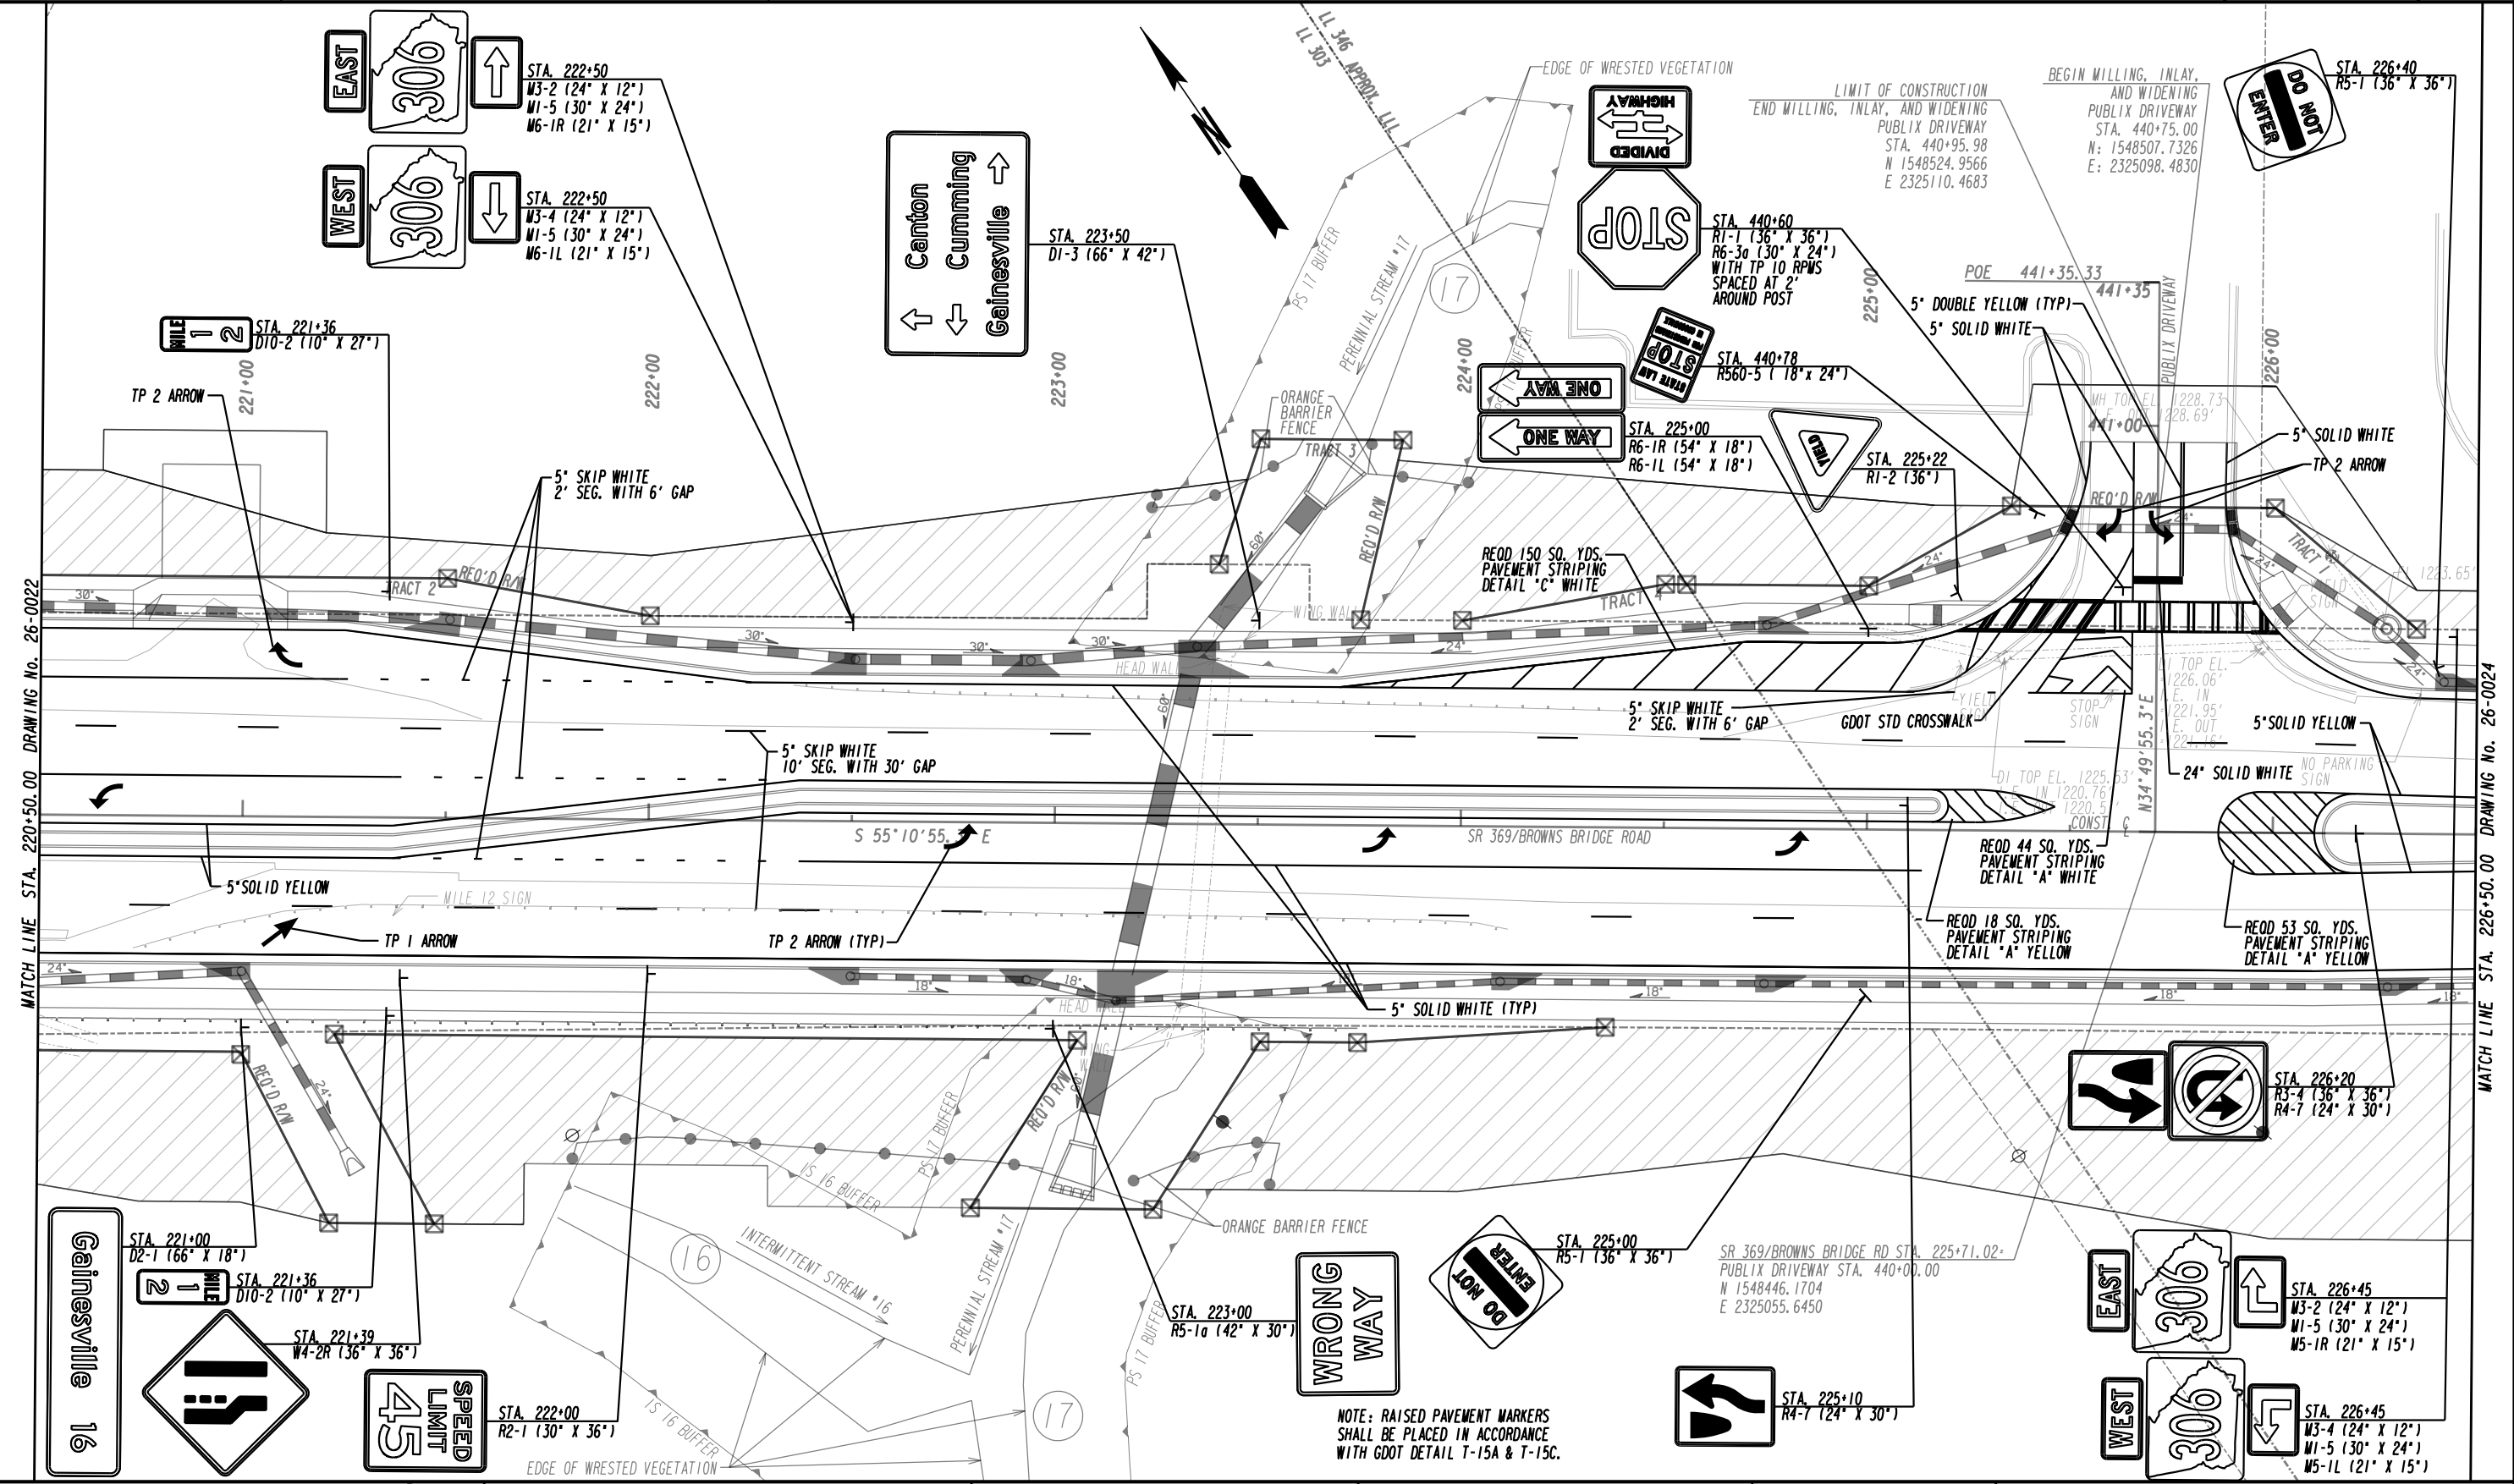

PROPERTY AND EXISTING R/W LINE  
REQUIRED R/W LINE  
CONSTRUCTION LIMITS  
EASEMENT FOR CONSTR  
& MAINTENANCE OF SLOPES  
EASEMENT FOR CONSTR OF SLOPES  
EASEMENT FOR CONSTR OF DRIVES  
PAVEMENT/MEDIAN REMOVAL

---	---
---	---
---	---
---	---
---	---
---	---
---	---
---	---


BEGIN LIMIT OF ACCESS.....BLA  
END LIMIT OF ACCESS.....ELA  
LIMIT OF ACCESS  
REQ'D R/W & LIMIT OF ACCESS  
ORANGE BARRIER FENCE  
ESA - ENV. SENSITIVE AREA  
(SEE ERIT TABLE)

---	---
---	---
---	---
---	---
---	---
---	---
---	---
---	---

PLANS PREPARED AND SUBMITTED BY:

**AEI**  
AMERICAN ENGINEERS, INC.  
DESIGN CONSULTANT

PROFESSIONAL ENGINEERING

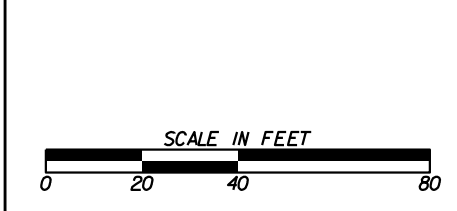



REVISION DATES


**SIGNING AND MARKING PLANS**

SR 369/BROWNS BRIDGE RD

CHECKED:	DATE:	DRAWING No.
BACKCHECKED:	DATE:	26-0023
CORRECTED:	DATE:	
VERIFIED:	DATE:	



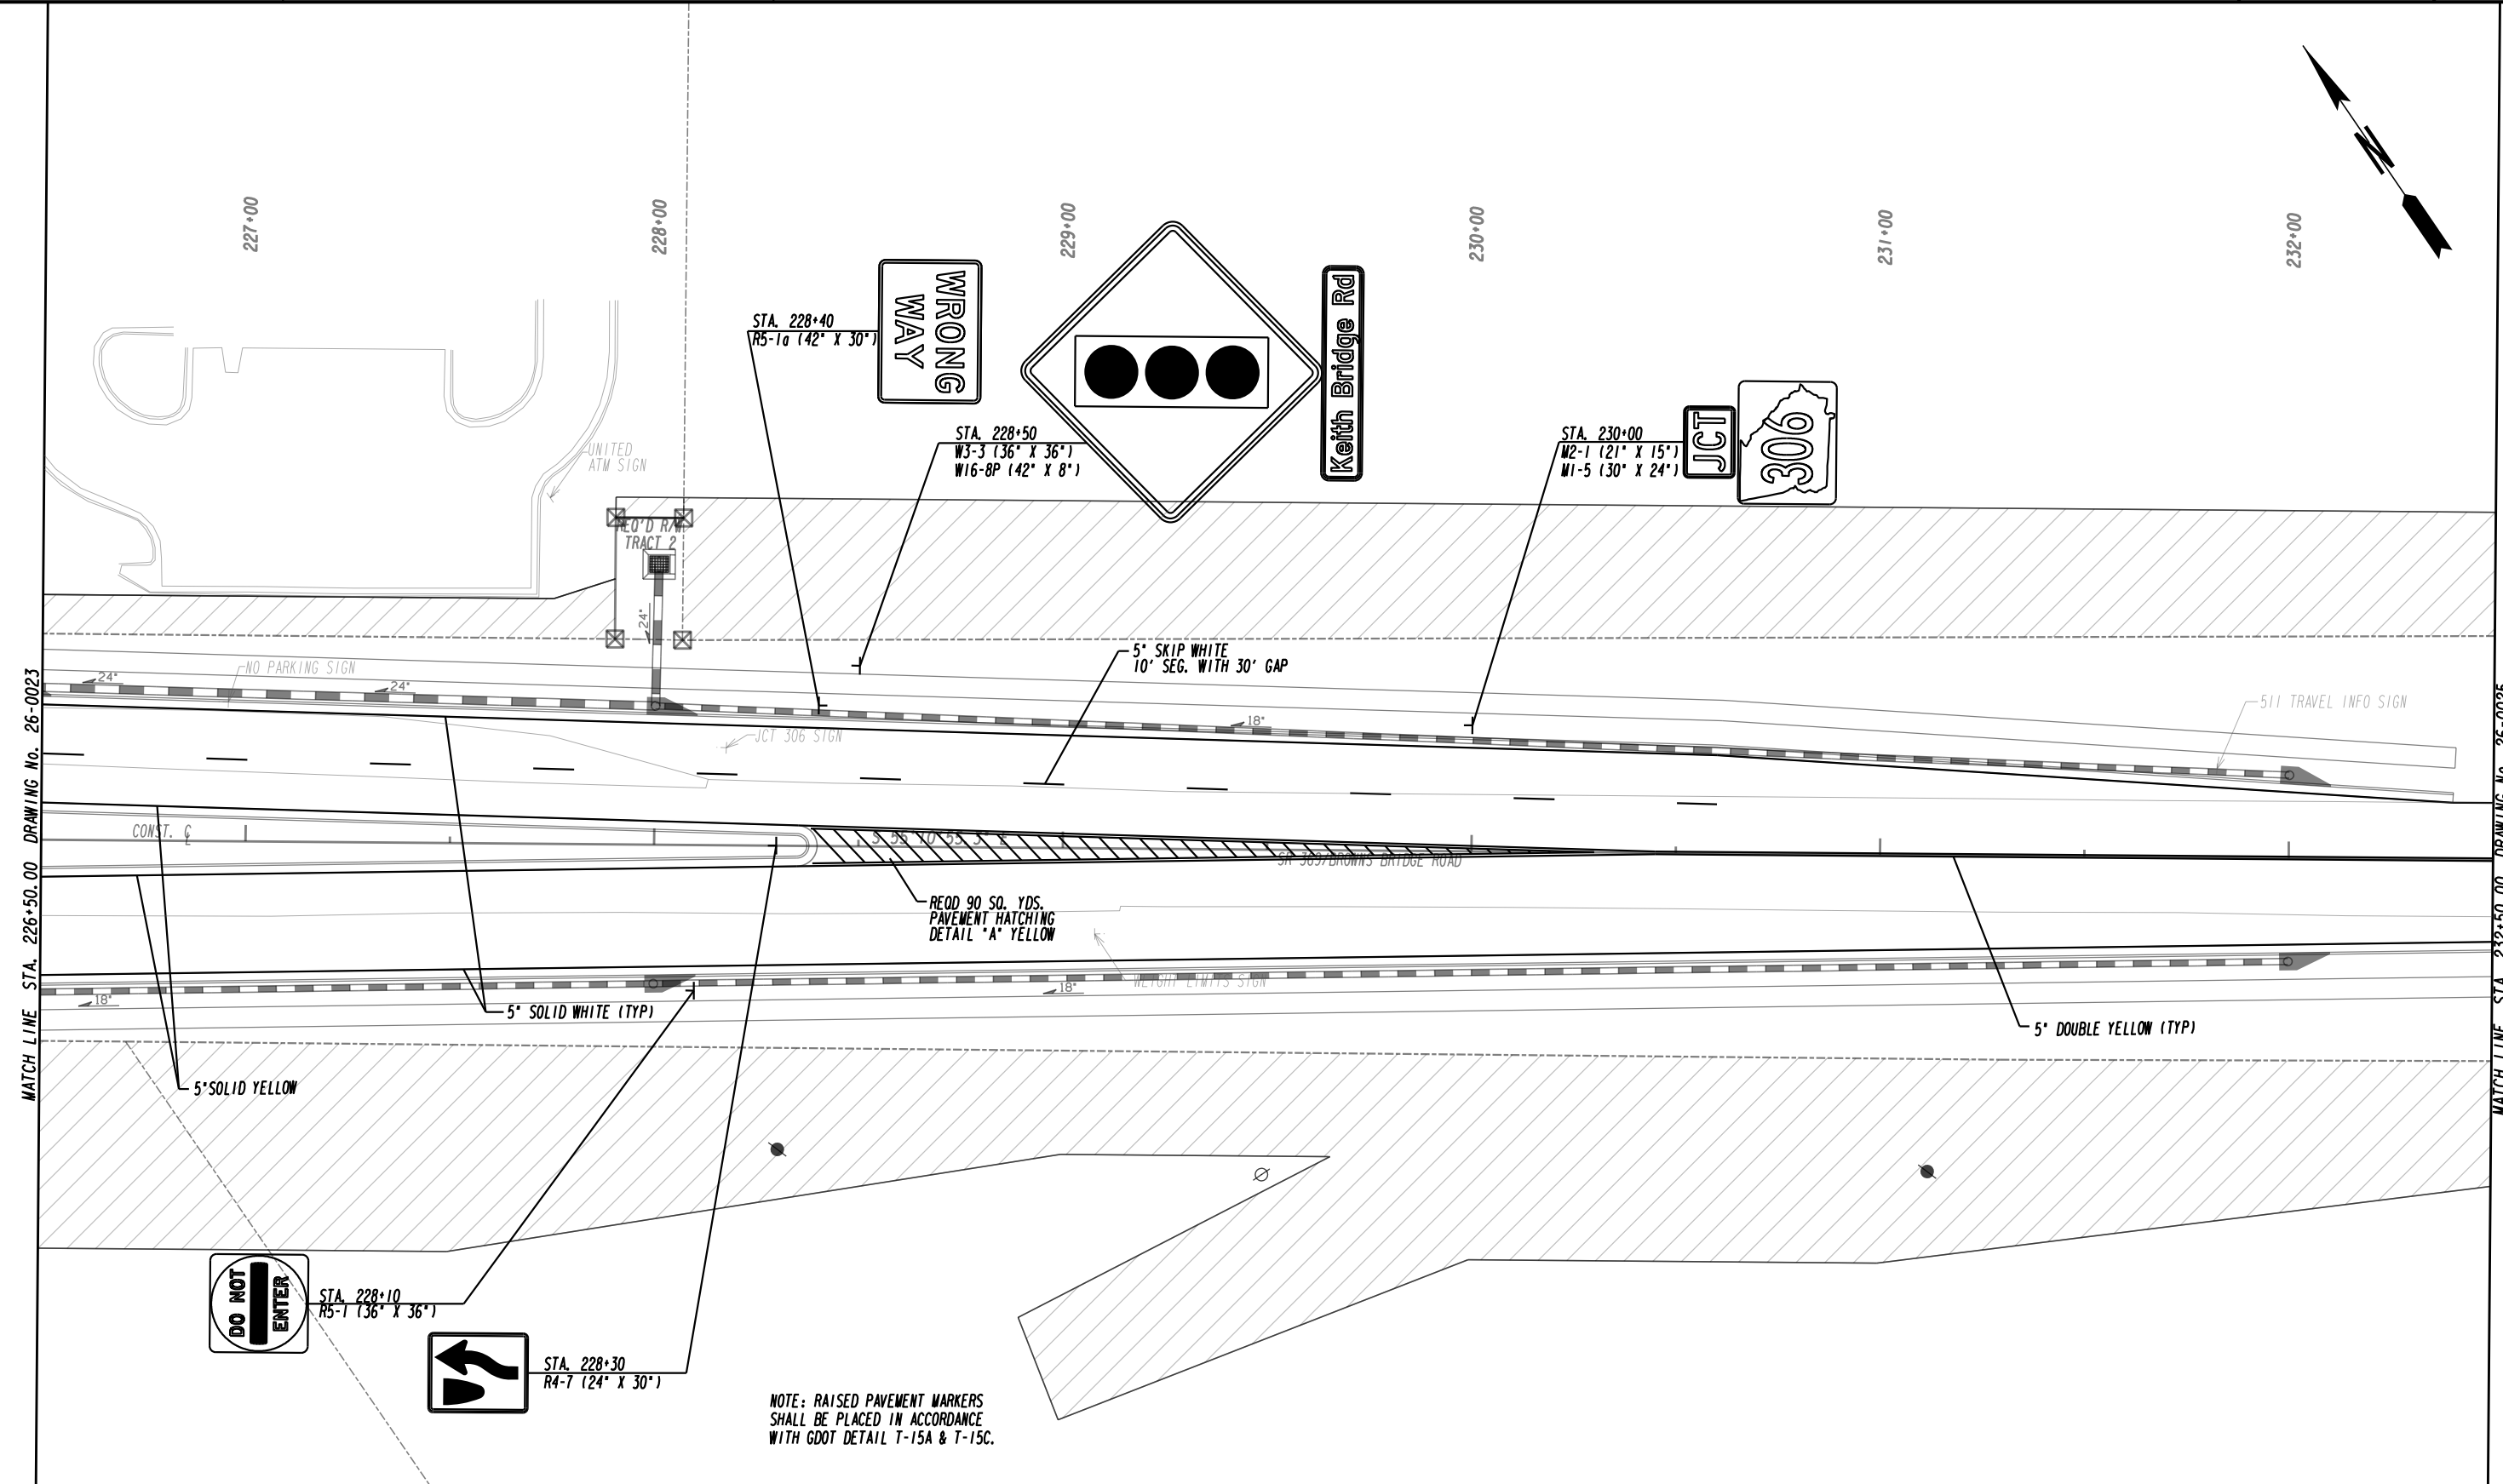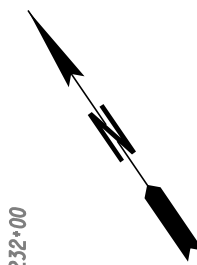

STA. 228+10  
R5-1 (36" X 36")



STA. 228+30  
R4-7 (24" X 30")

NOTE: RAISED PAVEMENT MARKERS  
SHALL BE PLACED IN ACCORDANCE  
WITH GDOT DETAIL T-15A & T-15C.

PROPERTY AND EXISTING R/W LINE	---
REQUIRED R/W LINE	---
CONSTRUCTION LIMITS	---
EASEMENT FOR CONSTR	---
& MAINTENANCE OF SLOPES	---
EASEMENT FOR CONSTR OF SLOPES	---
EASEMENT FOR CONSTR OF DRIVES	---
PAVEMENT/MEDIAN REMOVAL	---

BEGIN LIMIT OF ACCESS.....BLA	---
END LIMIT OF ACCESS.....ELA	---
LIMIT OF ACCESS	---
REQ'D R/W & LIMIT OF ACCESS	---
ORANGE BARRIER FENCE	---
ESA - ENV. SENSITIVE AREA (SEE ERIT TABLE)	---

PLANS PREPARED AND SUBMITTED BY:

**AEI**  
AMERICAN ENGINEERS, INC.  
www.aei.cc

DESIGN CONSULTANT


PROFESSIONAL ENGINEERING

Branch Office:  
 65 Aberdeen Drive  
 Glasgow, KY 40304  
 (270) 651-7220  
 2500 Nelson Miller Parkway  
 Louisville, KY 40223  
 (502) 245-3813  
 1634 White Circle, Suite 101  
 Marietta, GA 30066  
 (770) 421-8422



REVISION DATES	

SIGNING AND MARKING PLANS			
SR 369/BROWNS BRIDGE RD			
CHECKED:	DATE:	DRAWING No.	
BACKCHECKED:	DATE:	26-0024	
CORRECTED:	DATE:		
VERIFIED:	DATE:		

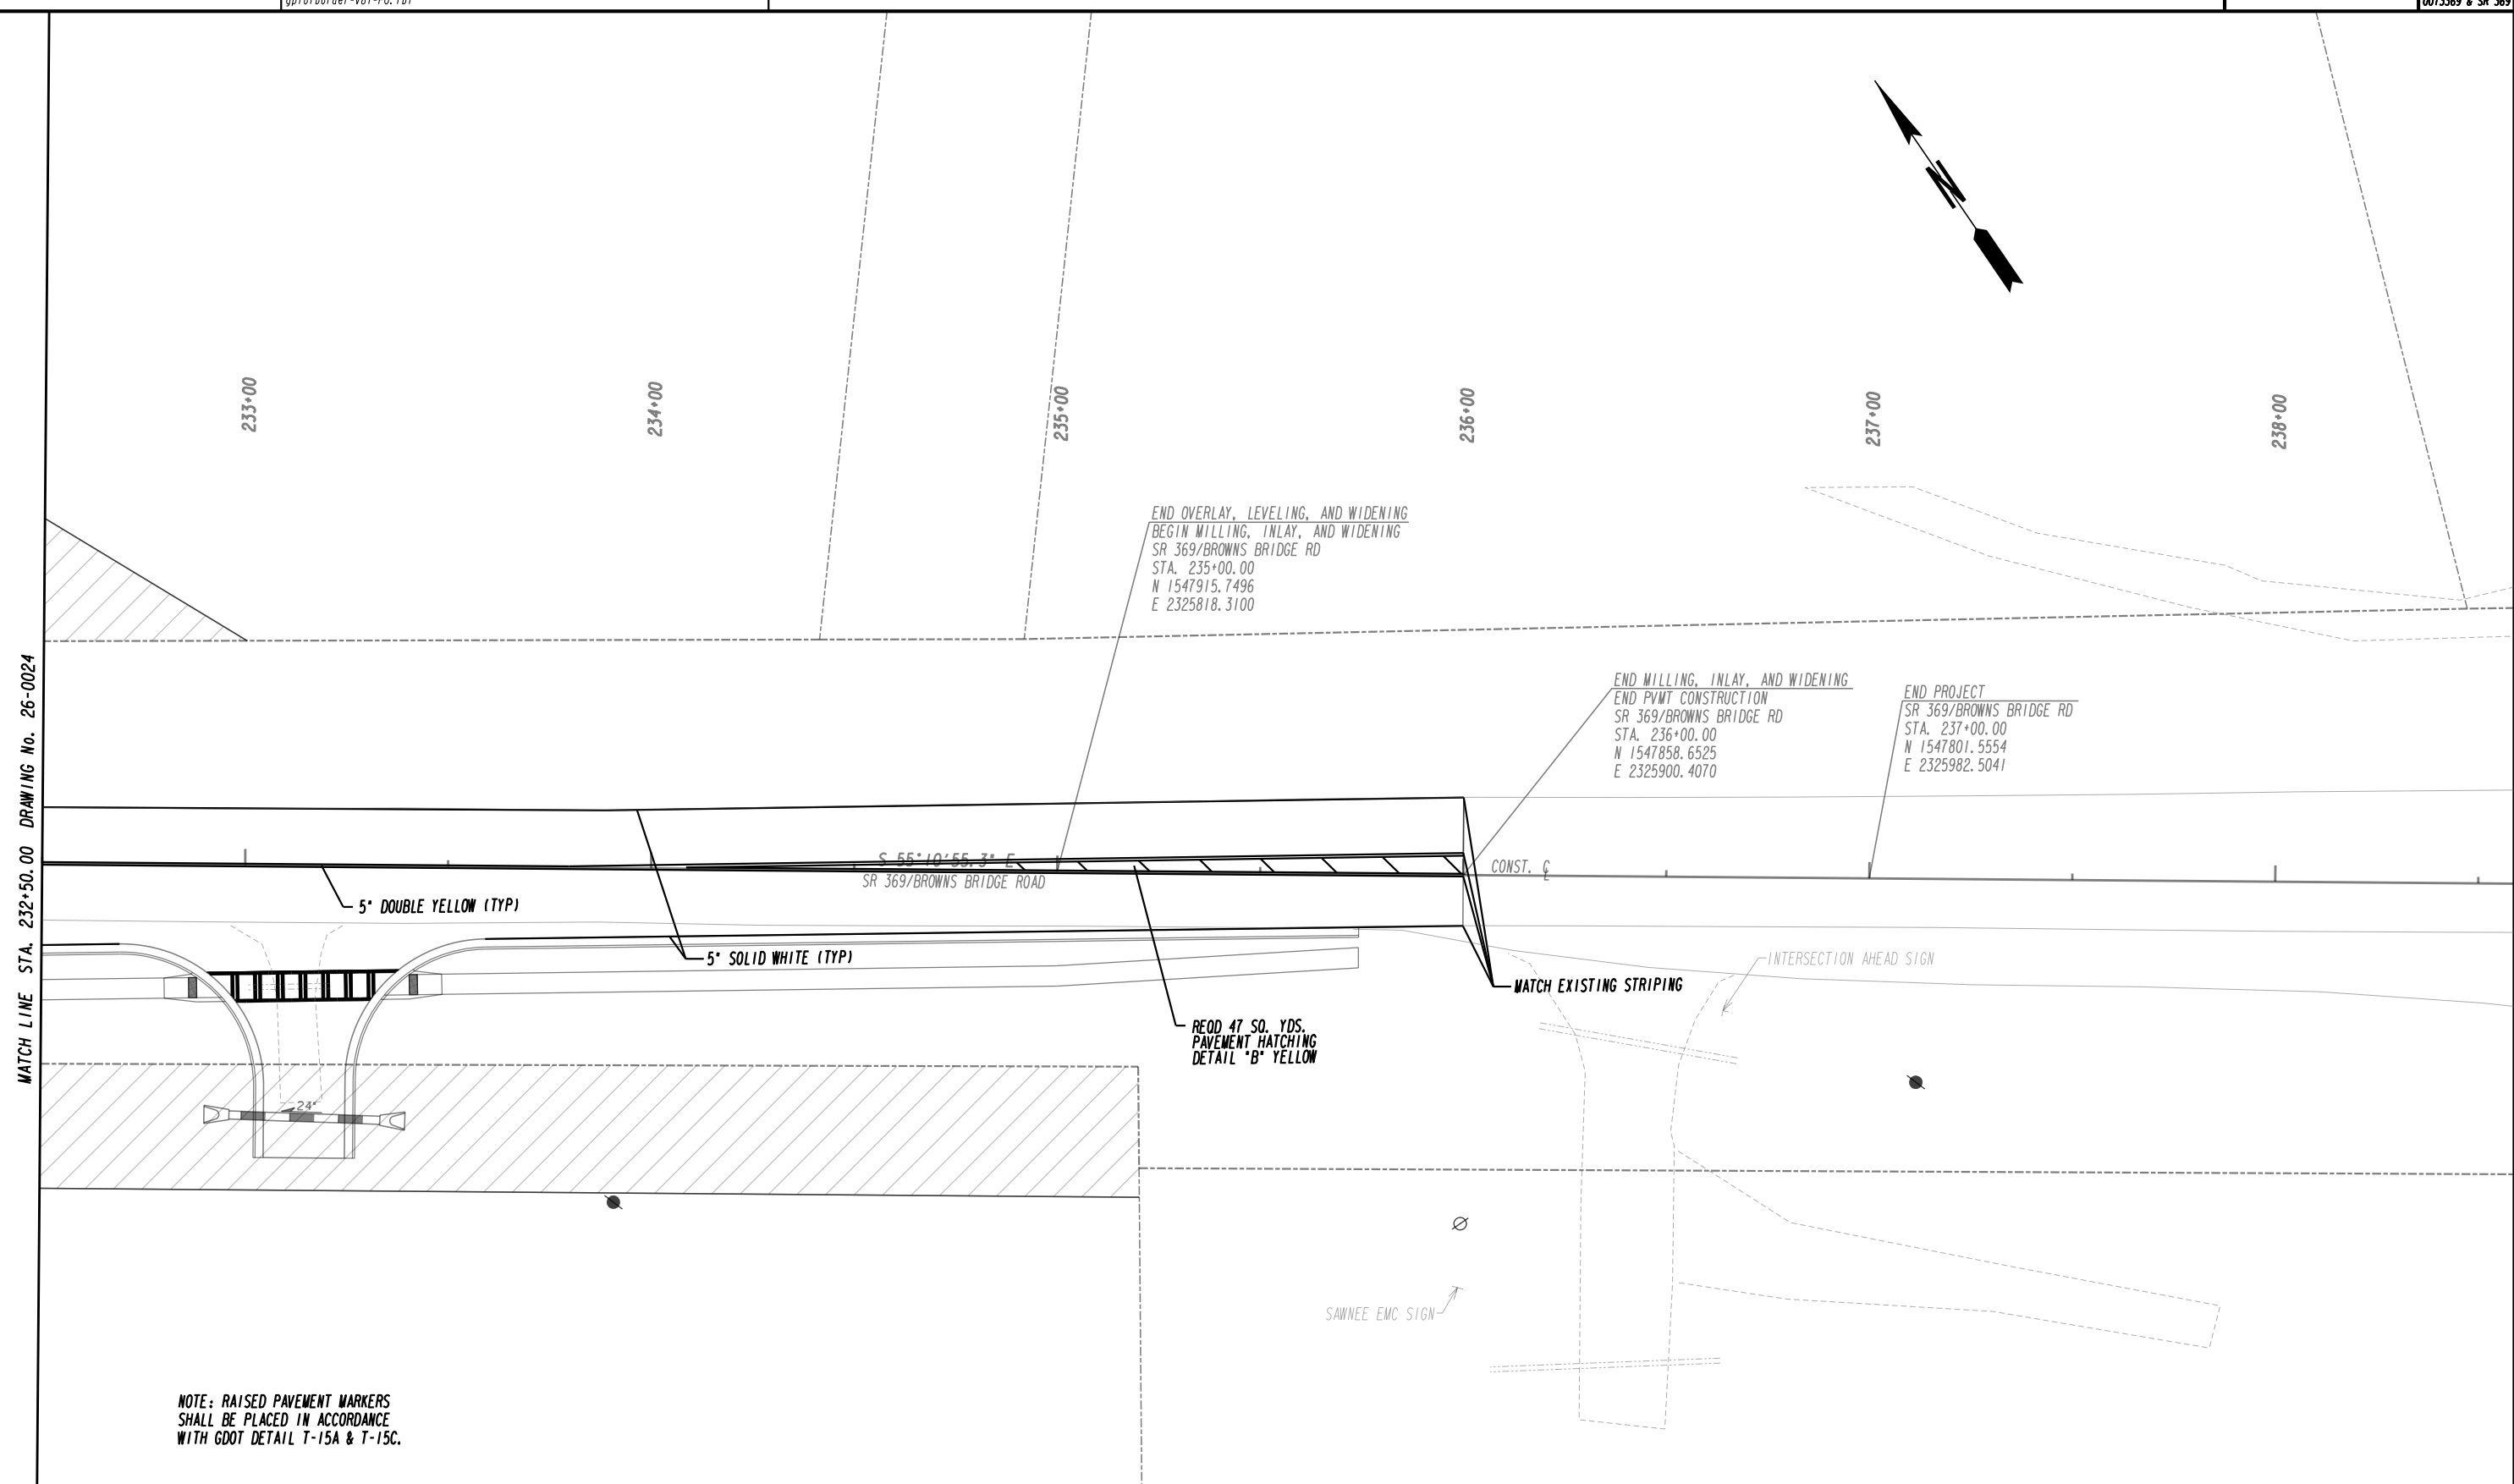

MATCH LINE STA. 232+50.00 DRAWING No. 26-0024

NOTE: RAISED PAVEMENT MARKERS SHALL BE PLACED IN ACCORDANCE WITH GDOT DETAIL T-15A & T-15C.


PROPERTY AND EXISTING R/W LINE	---
REQUIRED R/W LINE	---
CONSTRUCTION LIMITS	---
EASEMENT FOR CONSTR & MAINTENANCE OF SLOPES	▨
EASEMENT FOR CONSTR OF SLOPES	▩
EASEMENT FOR CONSTR OF DRIVES	▧
PAVEMENT/MEDIAN REMOVAL	▤

BEGIN LIMIT OF ACCESS.....BLA	---
END LIMIT OF ACCESS.....ELA	---
LIMIT OF ACCESS	---
REQ'D R/W & LIMIT OF ACCESS	---
ORANGE BARRIER FENCE	●
ESA - ENV. SENSITIVE AREA (SEE ERIT TABLE)	▼

PLANS PREPARED AND SUBMITTED BY:


**AEI**  
AMERICAN ENGINEERS, INC.  
DESIGN CONSULTANT

PROFESSIONAL ENGINEERING

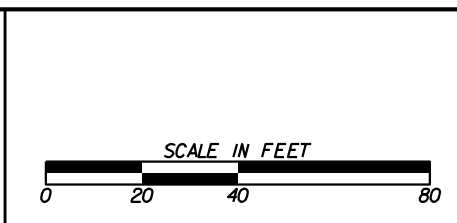

REVISION DATES	

SIGNING AND MARKING PLANS		
SR 369/BROWNS BRIDGE RD		
CHECKED:	DATE:	DRAWING No.
BACKCHECKED:	DATE:	26-0025
CORRECTED:	DATE:	
VERIFIED:	DATE:	

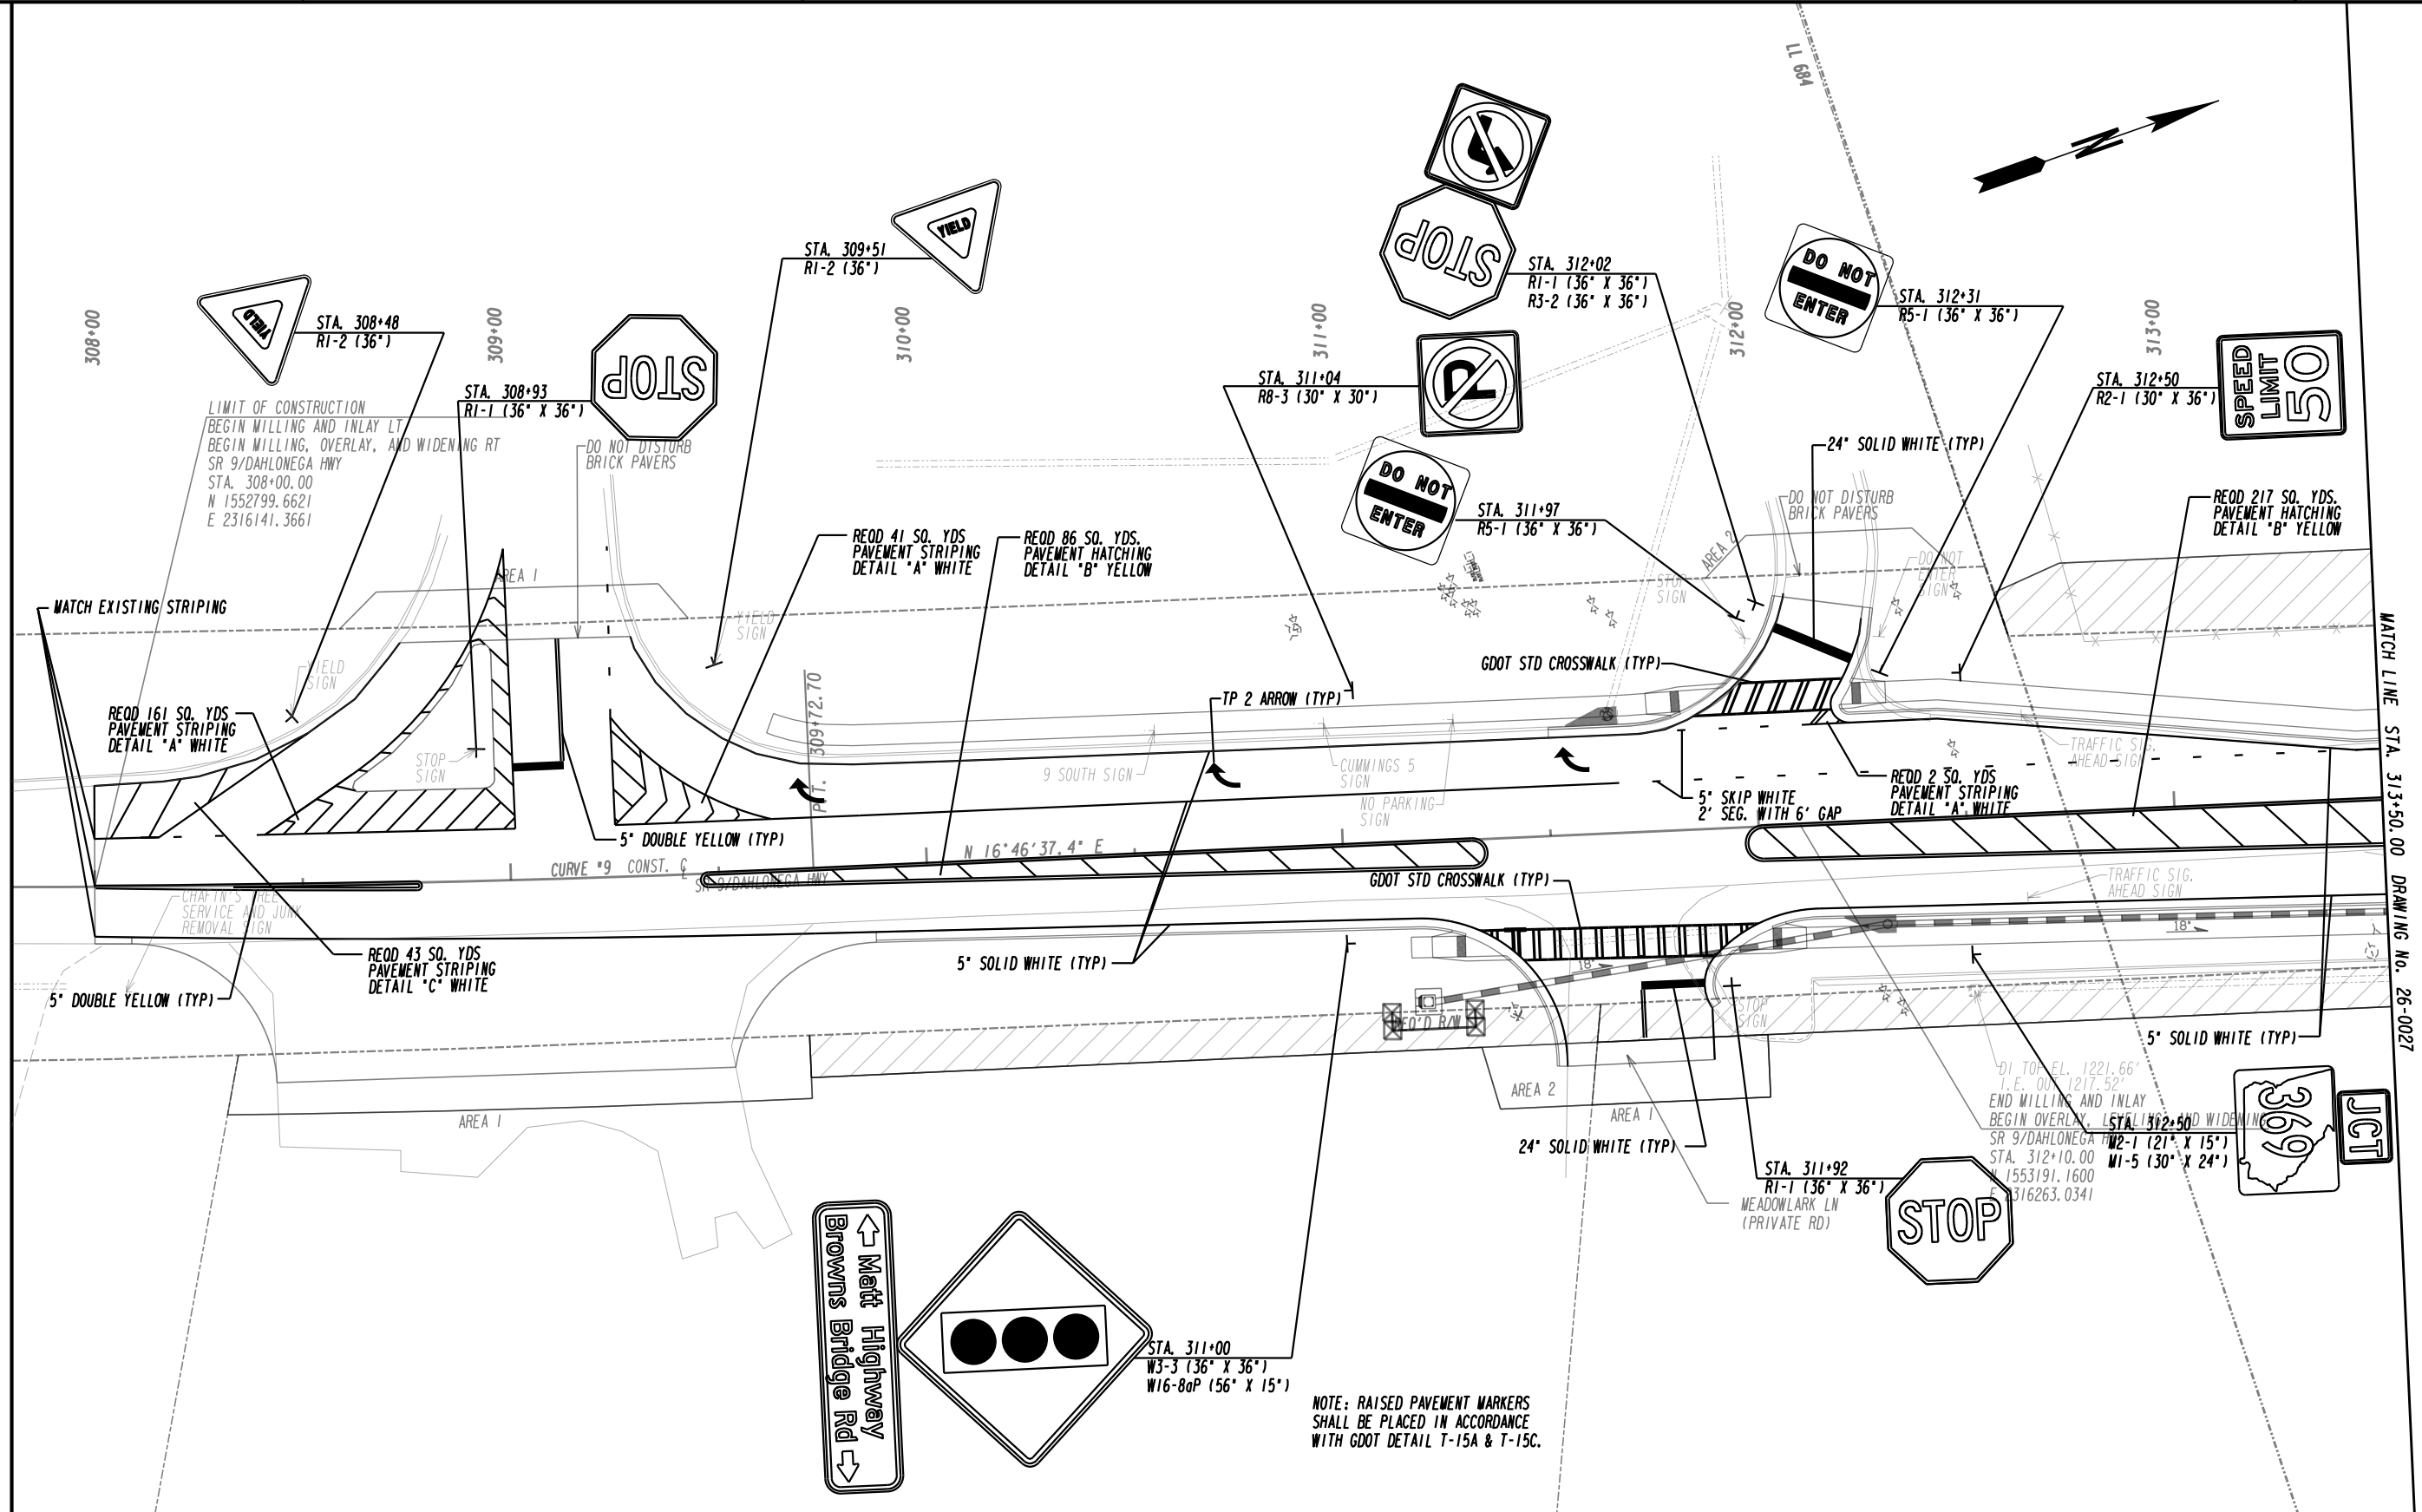

PROPERTY AND EXISTING R/W LINE	---
REQUIRED R/W LINE	---
CONSTRUCTION LIMITS	---
EASEMENT FOR CONSTR & MAINTENANCE OF SLOPES	---
EASEMENT FOR CONSTR OF SLOPES	---
EASEMENT FOR CONSTR OF DRIVES	---
PAVEMENT/MEDIAN REMOVAL	---


BEGIN LIMIT OF ACCESS.....BLA	---
END LIMIT OF ACCESS.....ELA	---
LIMIT OF ACCESS	---
REQ'D R/W & LIMIT OF ACCESS	---
ORANGE BARRIER FENCE	---
ESA - ENV. SENSITIVE AREA (SEE ERIT TABLE)	---

PLANS PREPARED AND SUBMITTED BY:

**AEI**  
AMERICAN ENGINEERS, INC.  
www.aei.cc


DESIGN CONSULTANT

PROFESSIONAL ENGINEERING

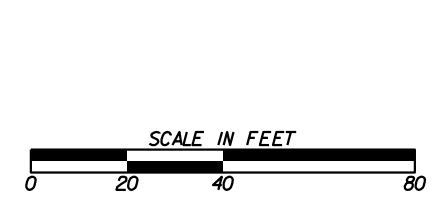

REVISION DATES	

SIGNING AND MARKING PLANS			
SR 9/DAHLONEGA HWY			
CHECKED:	DATE:	DRAWING No.	
BACKCHECKED:	DATE:	26-0026	
CORRECTED:	DATE:		
VERIFIED:	DATE:		

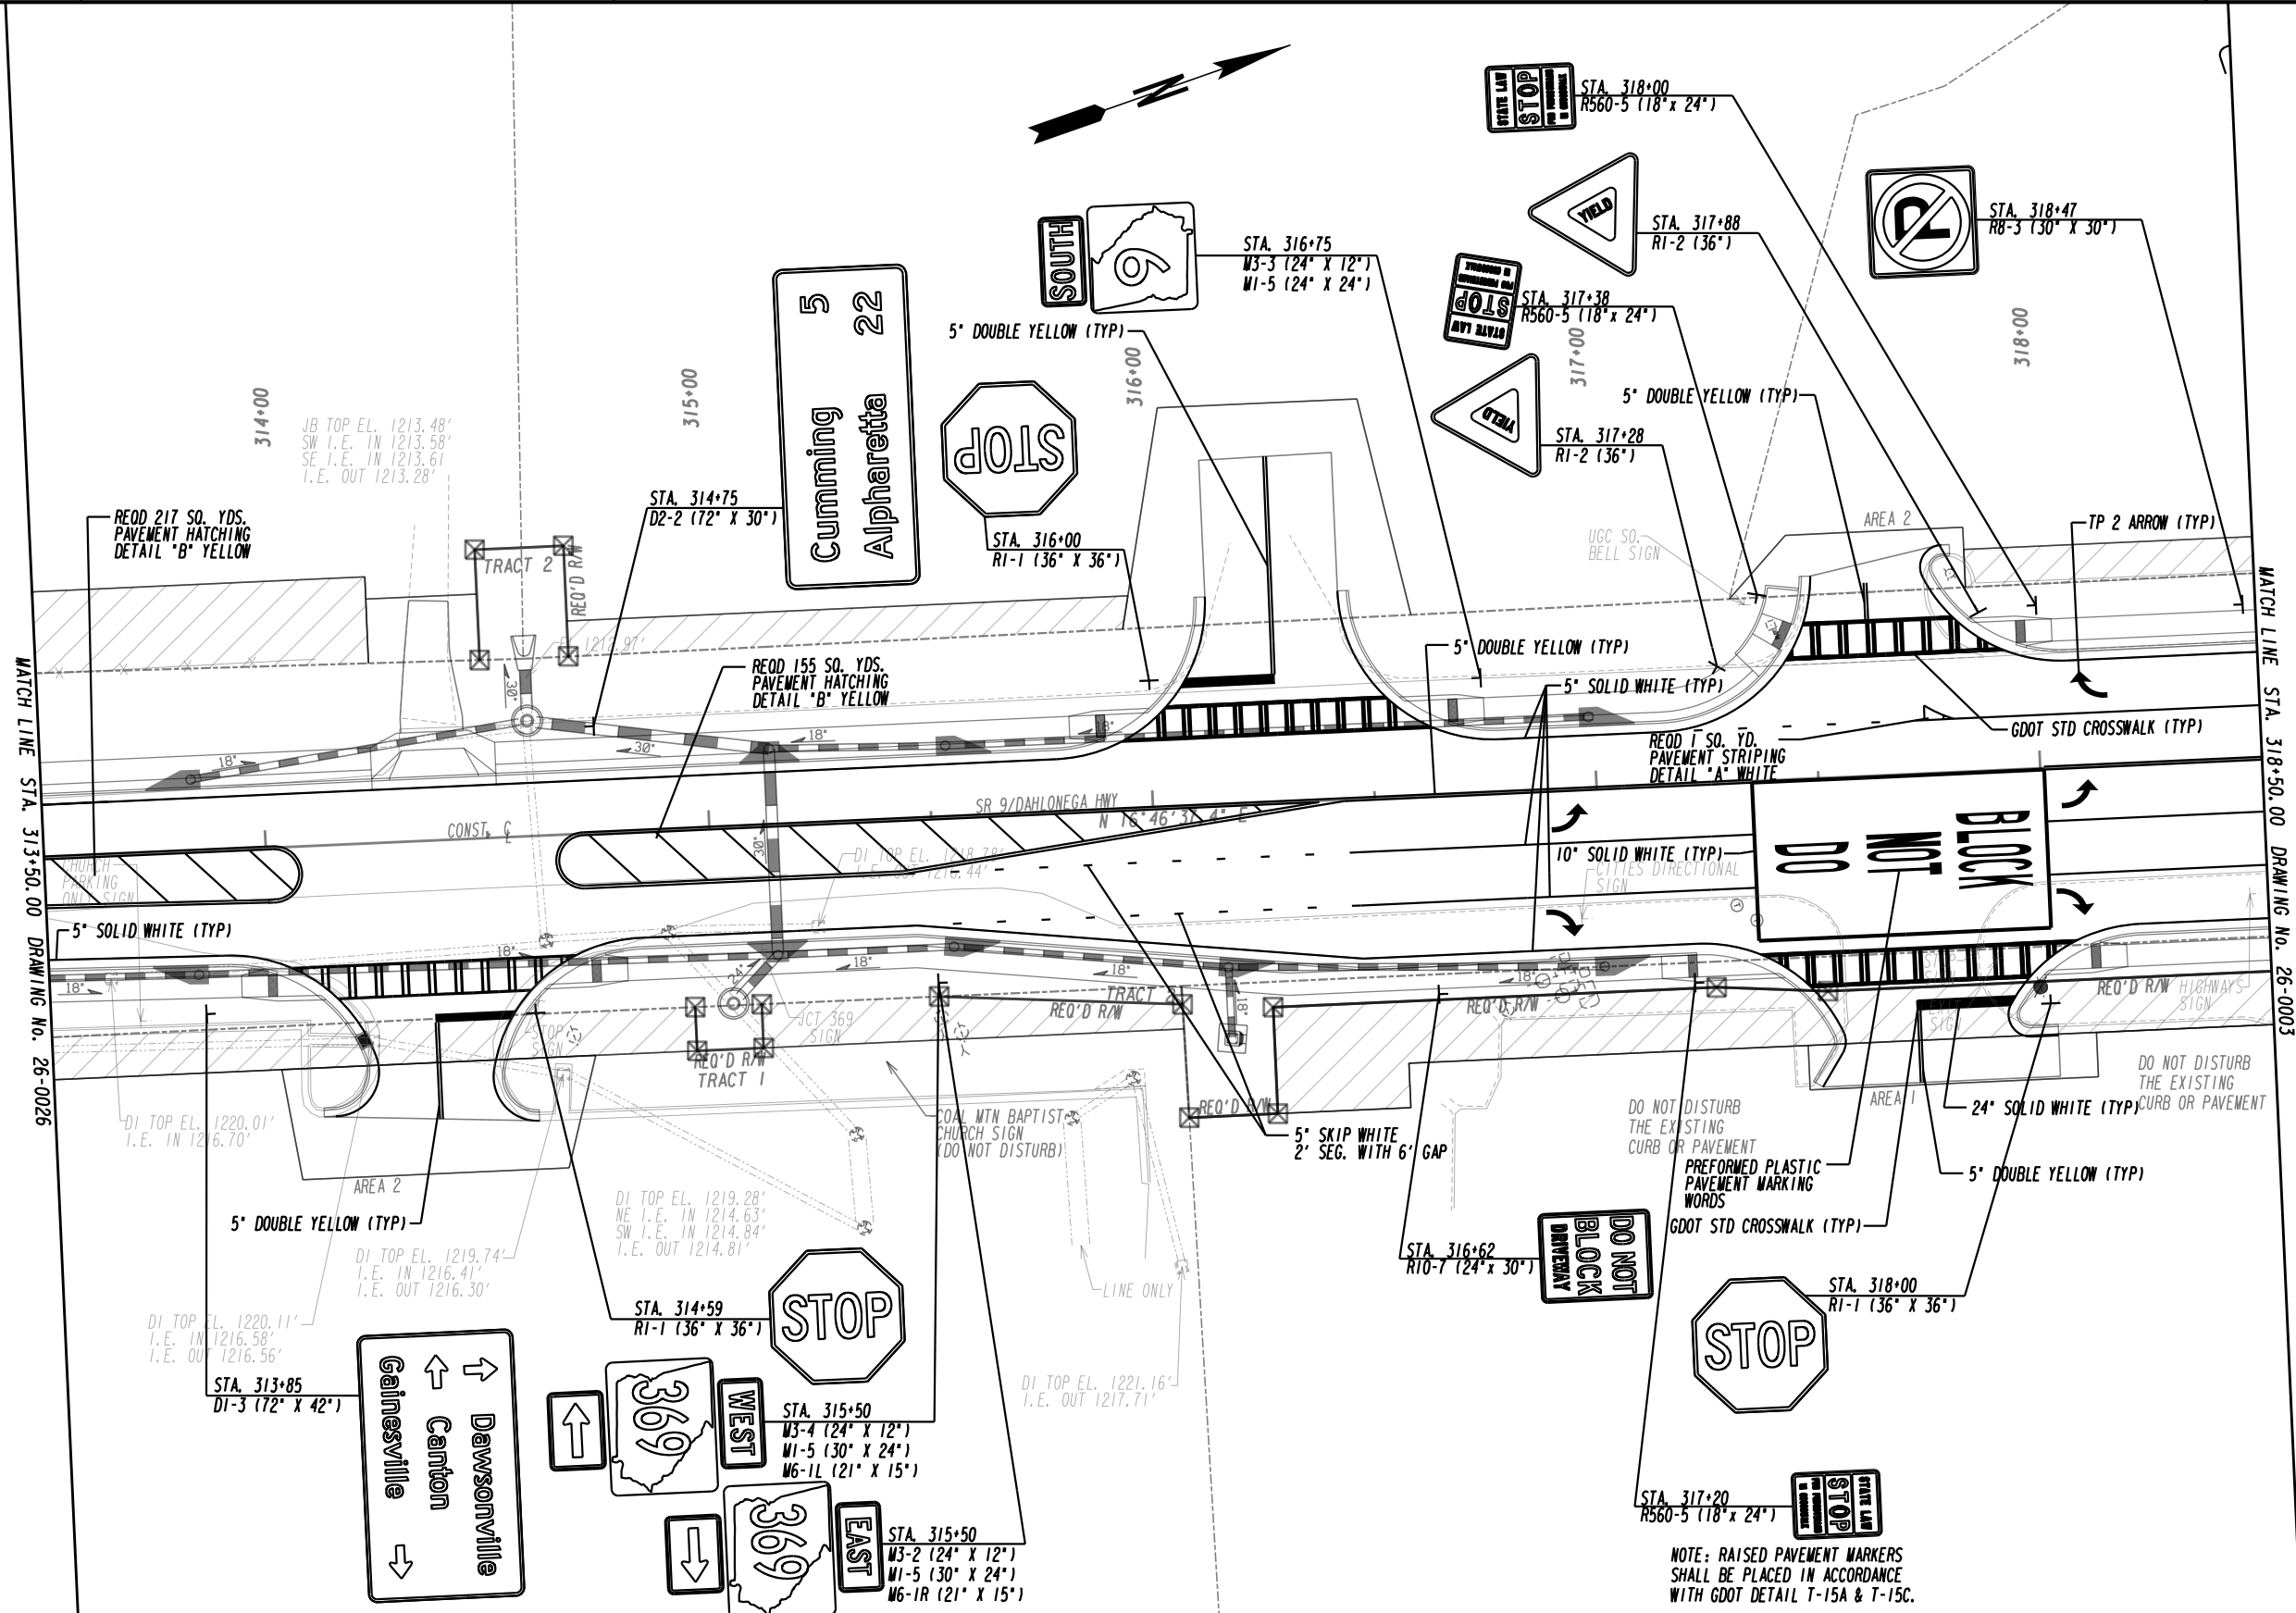

MATCH LINE STA. 313+50.00 DRAWING NO. 26-0026

MATCH LINE STA. 318+50.00 DRAWING NO. 26-0003

PROPERTY AND EXISTING R/W LINE  
REQUIRED R/W LINE  
CONSTRUCTION LIMITS  
EASEMENT FOR CONSTR  
& MAINTENANCE OF SLOPES  
EASEMENT FOR CONSTR OF SLOPES  
EASEMENT FOR CONSTR OF DRIVES  
PAVEMENT/MEDIAN REMOVAL

---	---
---	---
---	---
---	---
---	---
---	---
---	---
---	---

BEGIN LIMIT OF ACCESS.....BLA  
END LIMIT OF ACCESS.....ELA  
LIMIT OF ACCESS  
REQ'D R/W & LIMIT OF ACCESS  
ORANGE BARRIER FENCE  
ESA - ENV. SENSITIVE AREA  
(SEE ERIT TABLE)


---	---
---	---
---	---
---	---
---	---
---	---

PLANS PREPARED AND SUBMITTED BY:

**AEI**  
AMERICAN ENGINEERS, INC.  
www.aei.cc

DESIGN CONSULTANT

PROFESSIONAL ENGINEERING

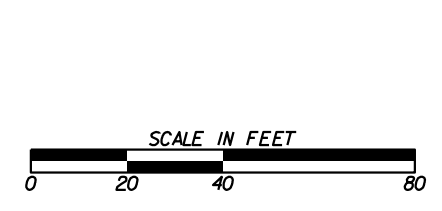


REVISION DATES


**SIGNING AND MARKING PLANS**

SR 9/DAHLONEGA HWY

CHECKED:	DATE:	DRAWING No.
BACKCHECKED:	DATE:	26-0027
CORRECTED:	DATE:	
VERIFIED:	DATE:	

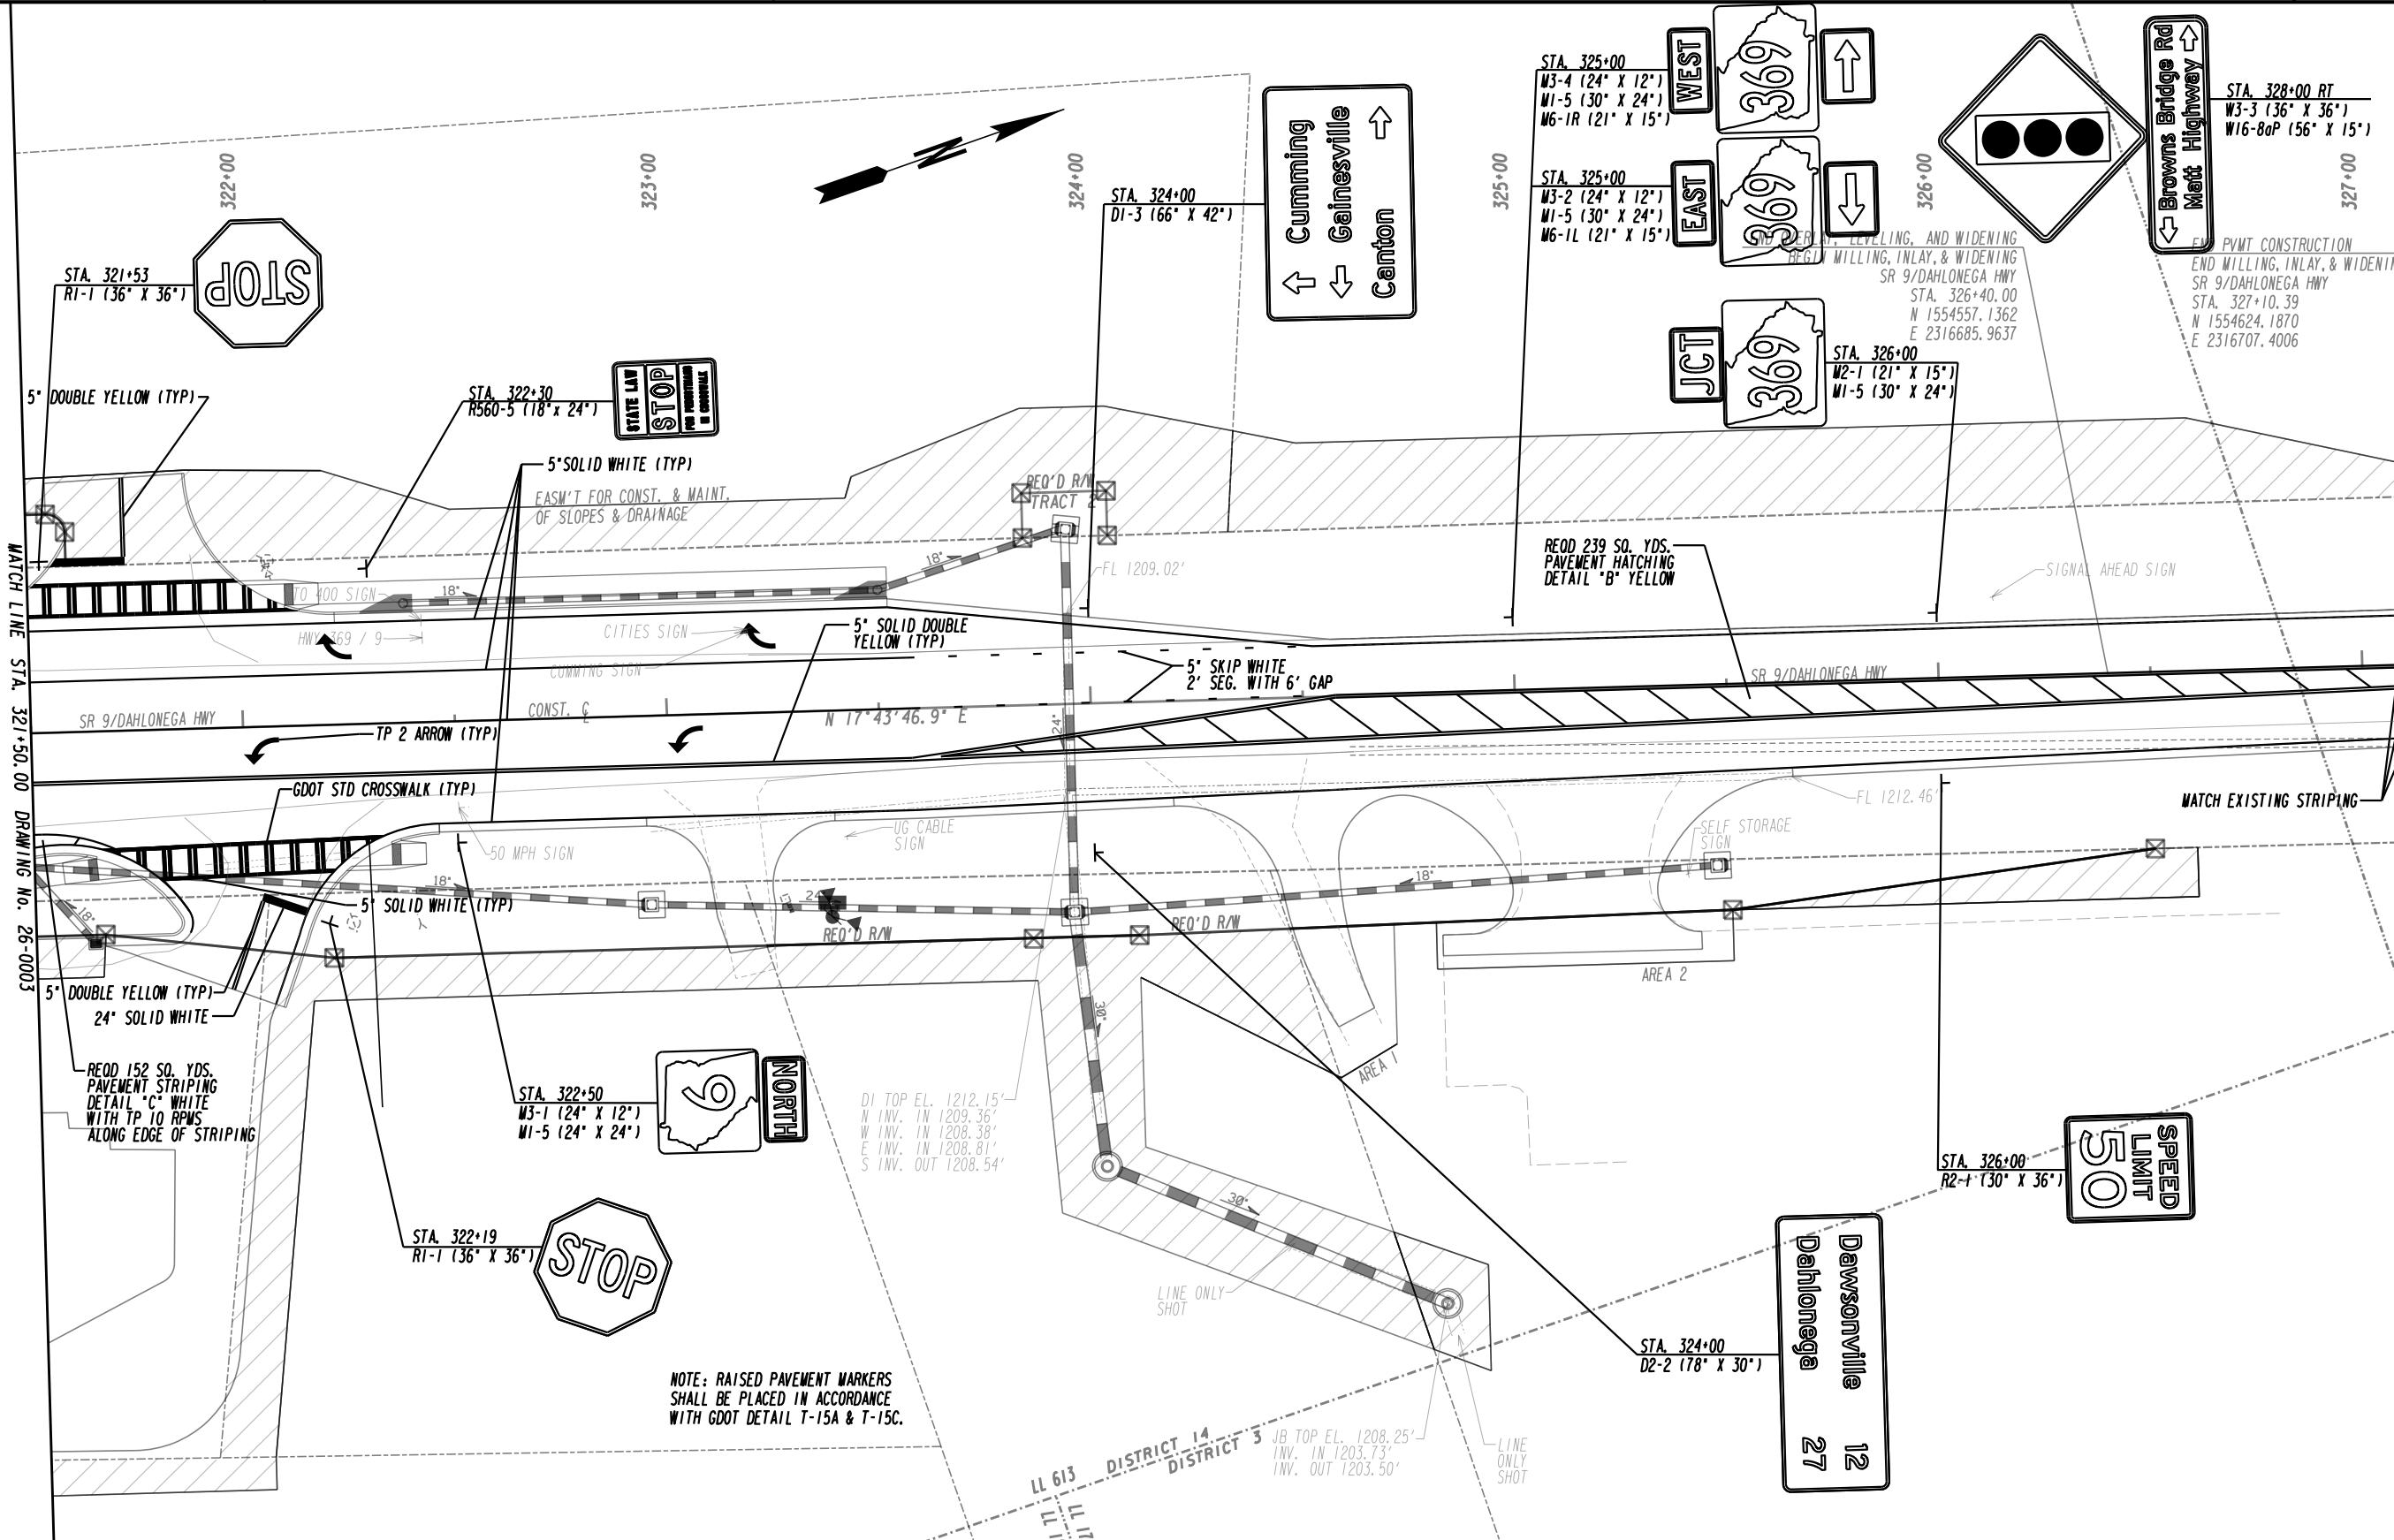

LIMIT OF CONSTRUCTION  
SR 9/DAHLONEGA HWY  
STA. 328+00.00  
N 1554709.5368  
E 2316734.6880

LIMIT OF SIGNAGE  
SR 9/DAHLONEGA HWY  
STA. 328+00.00


END MILLING, INLAY, & WIDENING  
SR 9/DAHLONEGA HWY  
STA. 326+40.00  
N 1554557.1362  
E 2316685.9637

NOTE: RAISED PAVEMENT MARKERS  
SHALL BE PLACED IN ACCORDANCE  
WITH GDOT DETAIL T-15A & T-15C.

PROPERTY AND EXISTING R/W LINE	---
REQUIRED R/W LINE	---
CONSTRUCTION LIMITS	---
EASEMENT FOR CONSTR & MAINTENANCE OF SLOPES	---
EASEMENT FOR CONSTR OF SLOPES	---
EASEMENT FOR CONSTR OF DRIVES	---
PAVEMENT/MEDIAN REMOVAL	---



BEGIN LIMIT OF ACCESS.....BLA	---
END LIMIT OF ACCESS.....ELA	---
LIMIT OF ACCESS	---
REQ'D R/W & LIMIT OF ACCESS	---
ORANGE BARRIER FENCE	---
ESA - ENV. SENSITIVE AREA (SEE ERIT TABLE)	---

PLANS PREPARED AND SUBMITTED BY:  
**AEI**  
 AMERICAN ENGINEERS, INC.  
 DESIGN CONSULTANT  
 PROFESSIONAL ENGINEERING

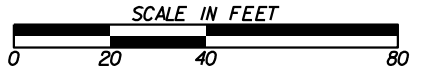

REVISION DATES	

SIGNING AND MARKING PLANS		
SR 9/DAHLONEGA HWY		
CHECKED:	DATE:	DRAWING No.
BACKCHECKED:	DATE:	26-0028
CORRECTED:	DATE:	
VERIFIED:	DATE:	

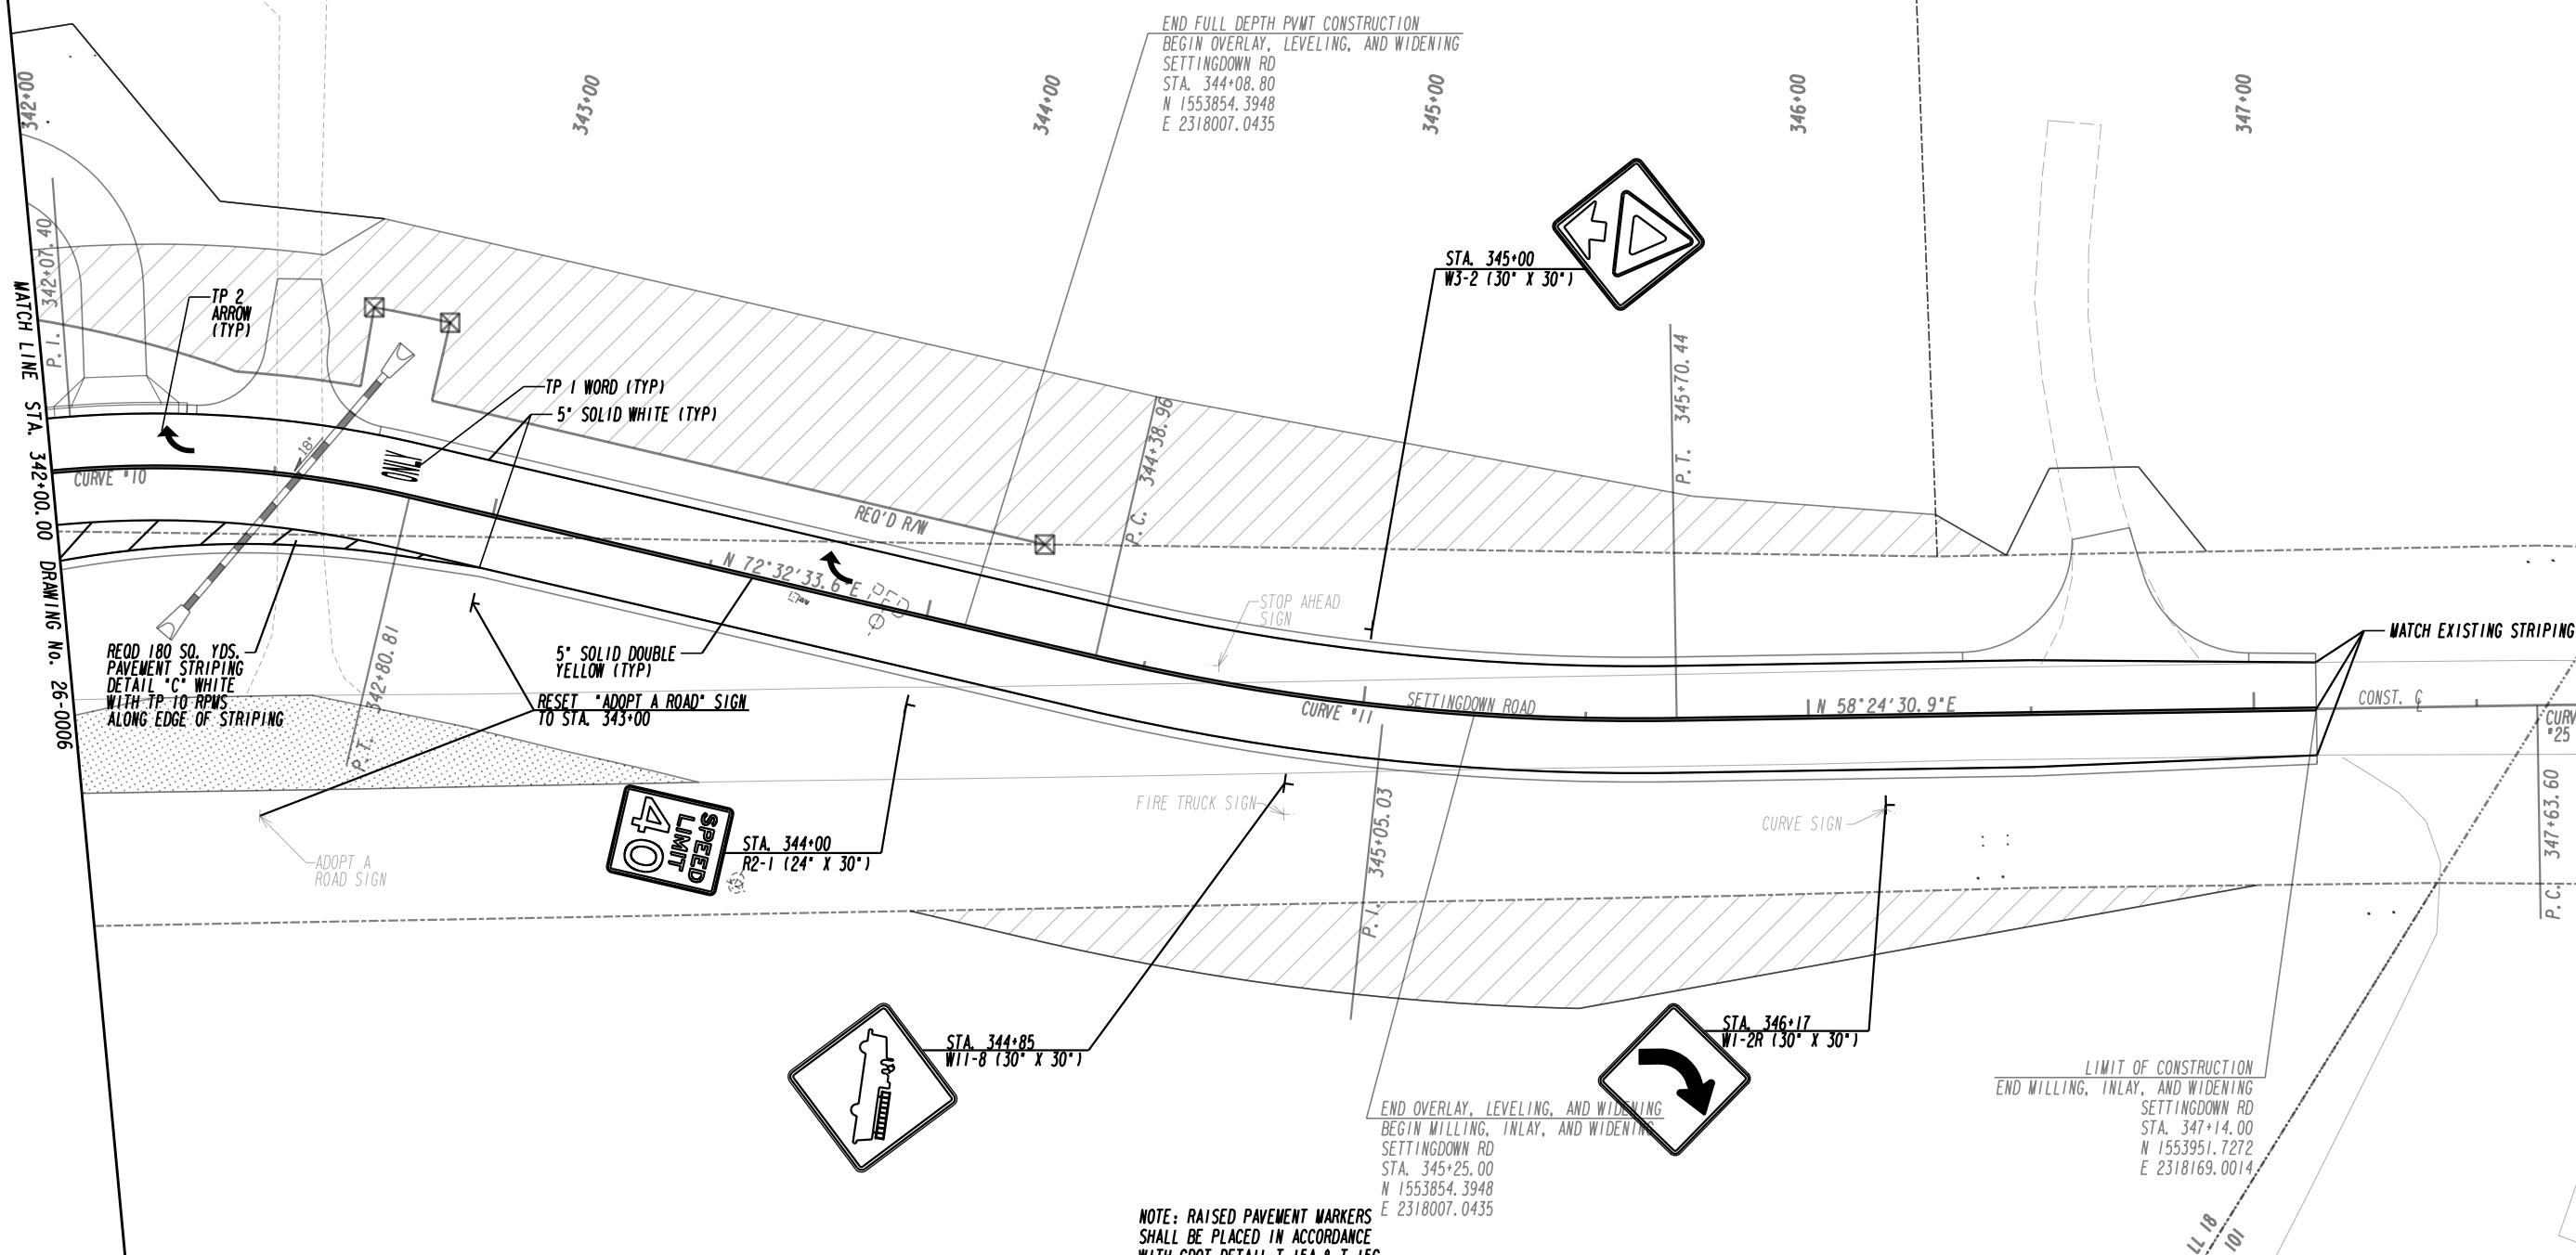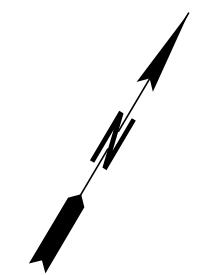

END FULL DEPTH PAVT CONSTRUCTION  
 BEGIN OVERLAY, LEVELING, AND WIDENING  
 SETTINGDOWN RD  
 STA. 344+08.80  
 N 1553854.3948  
 E 2318007.0435

END OVERLAY, LEVELING, AND WIDENING  
 BEGIN MILLING, INLAY, AND WIDENING  
 SETTINGDOWN RD  
 STA. 345+25.00  
 N 1553854.3948  
 E 2318007.0435

LIMIT OF CONSTRUCTION  
 END MILLING, INLAY, AND WIDENING  
 SETTINGDOWN RD  
 STA. 347+14.00  
 N 1553951.7272  
 E 2318169.0014

NOTE: RAISED PAVEMENT MARKERS  
 SHALL BE PLACED IN ACCORDANCE  
 WITH GDOT DETAIL T-15A & T-15C.


PROPERTY AND EXISTING R/W LINE	---
REQUIRED R/W LINE	---
CONSTRUCTION LIMITS	---
EASEMENT FOR CONSTR & MAINTENANCE OF SLOPES	---
EASEMENT FOR CONSTR OF SLOPES	---
EASEMENT FOR CONSTR OF DRIVES	---
PAVEMENT/MEDIAN REMOVAL	---

BEGIN LIMIT OF ACCESS.....BLA	---
END LIMIT OF ACCESS.....ELA	---
LIMIT OF ACCESS	---
REQ'D R/W & LIMIT OF ACCESS	---
ORANGE BARRIER FENCE	---
ESA - ENV. SENSITIVE AREA (SEE ERIT TABLE)	---

PLANS PREPARED AND SUBMITTED BY:


**AEI**  
 AMERICAN ENGINEERS, INC.  
 DESIGN CONSULTANT

PROFESSIONAL ENGINEERING

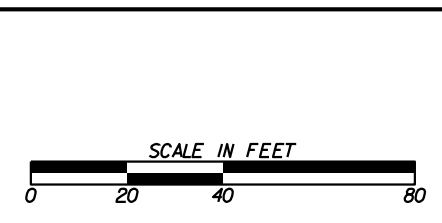

REVISION DATES	

SIGNING AND MARKING PLANS		
SETTINGDOWN RD		
CHECKED:	DATE:	DRAWING No.
BACKCHECKED:	DATE:	26-0029
CORRECTED:	DATE:	
VERIFIED:	DATE:	

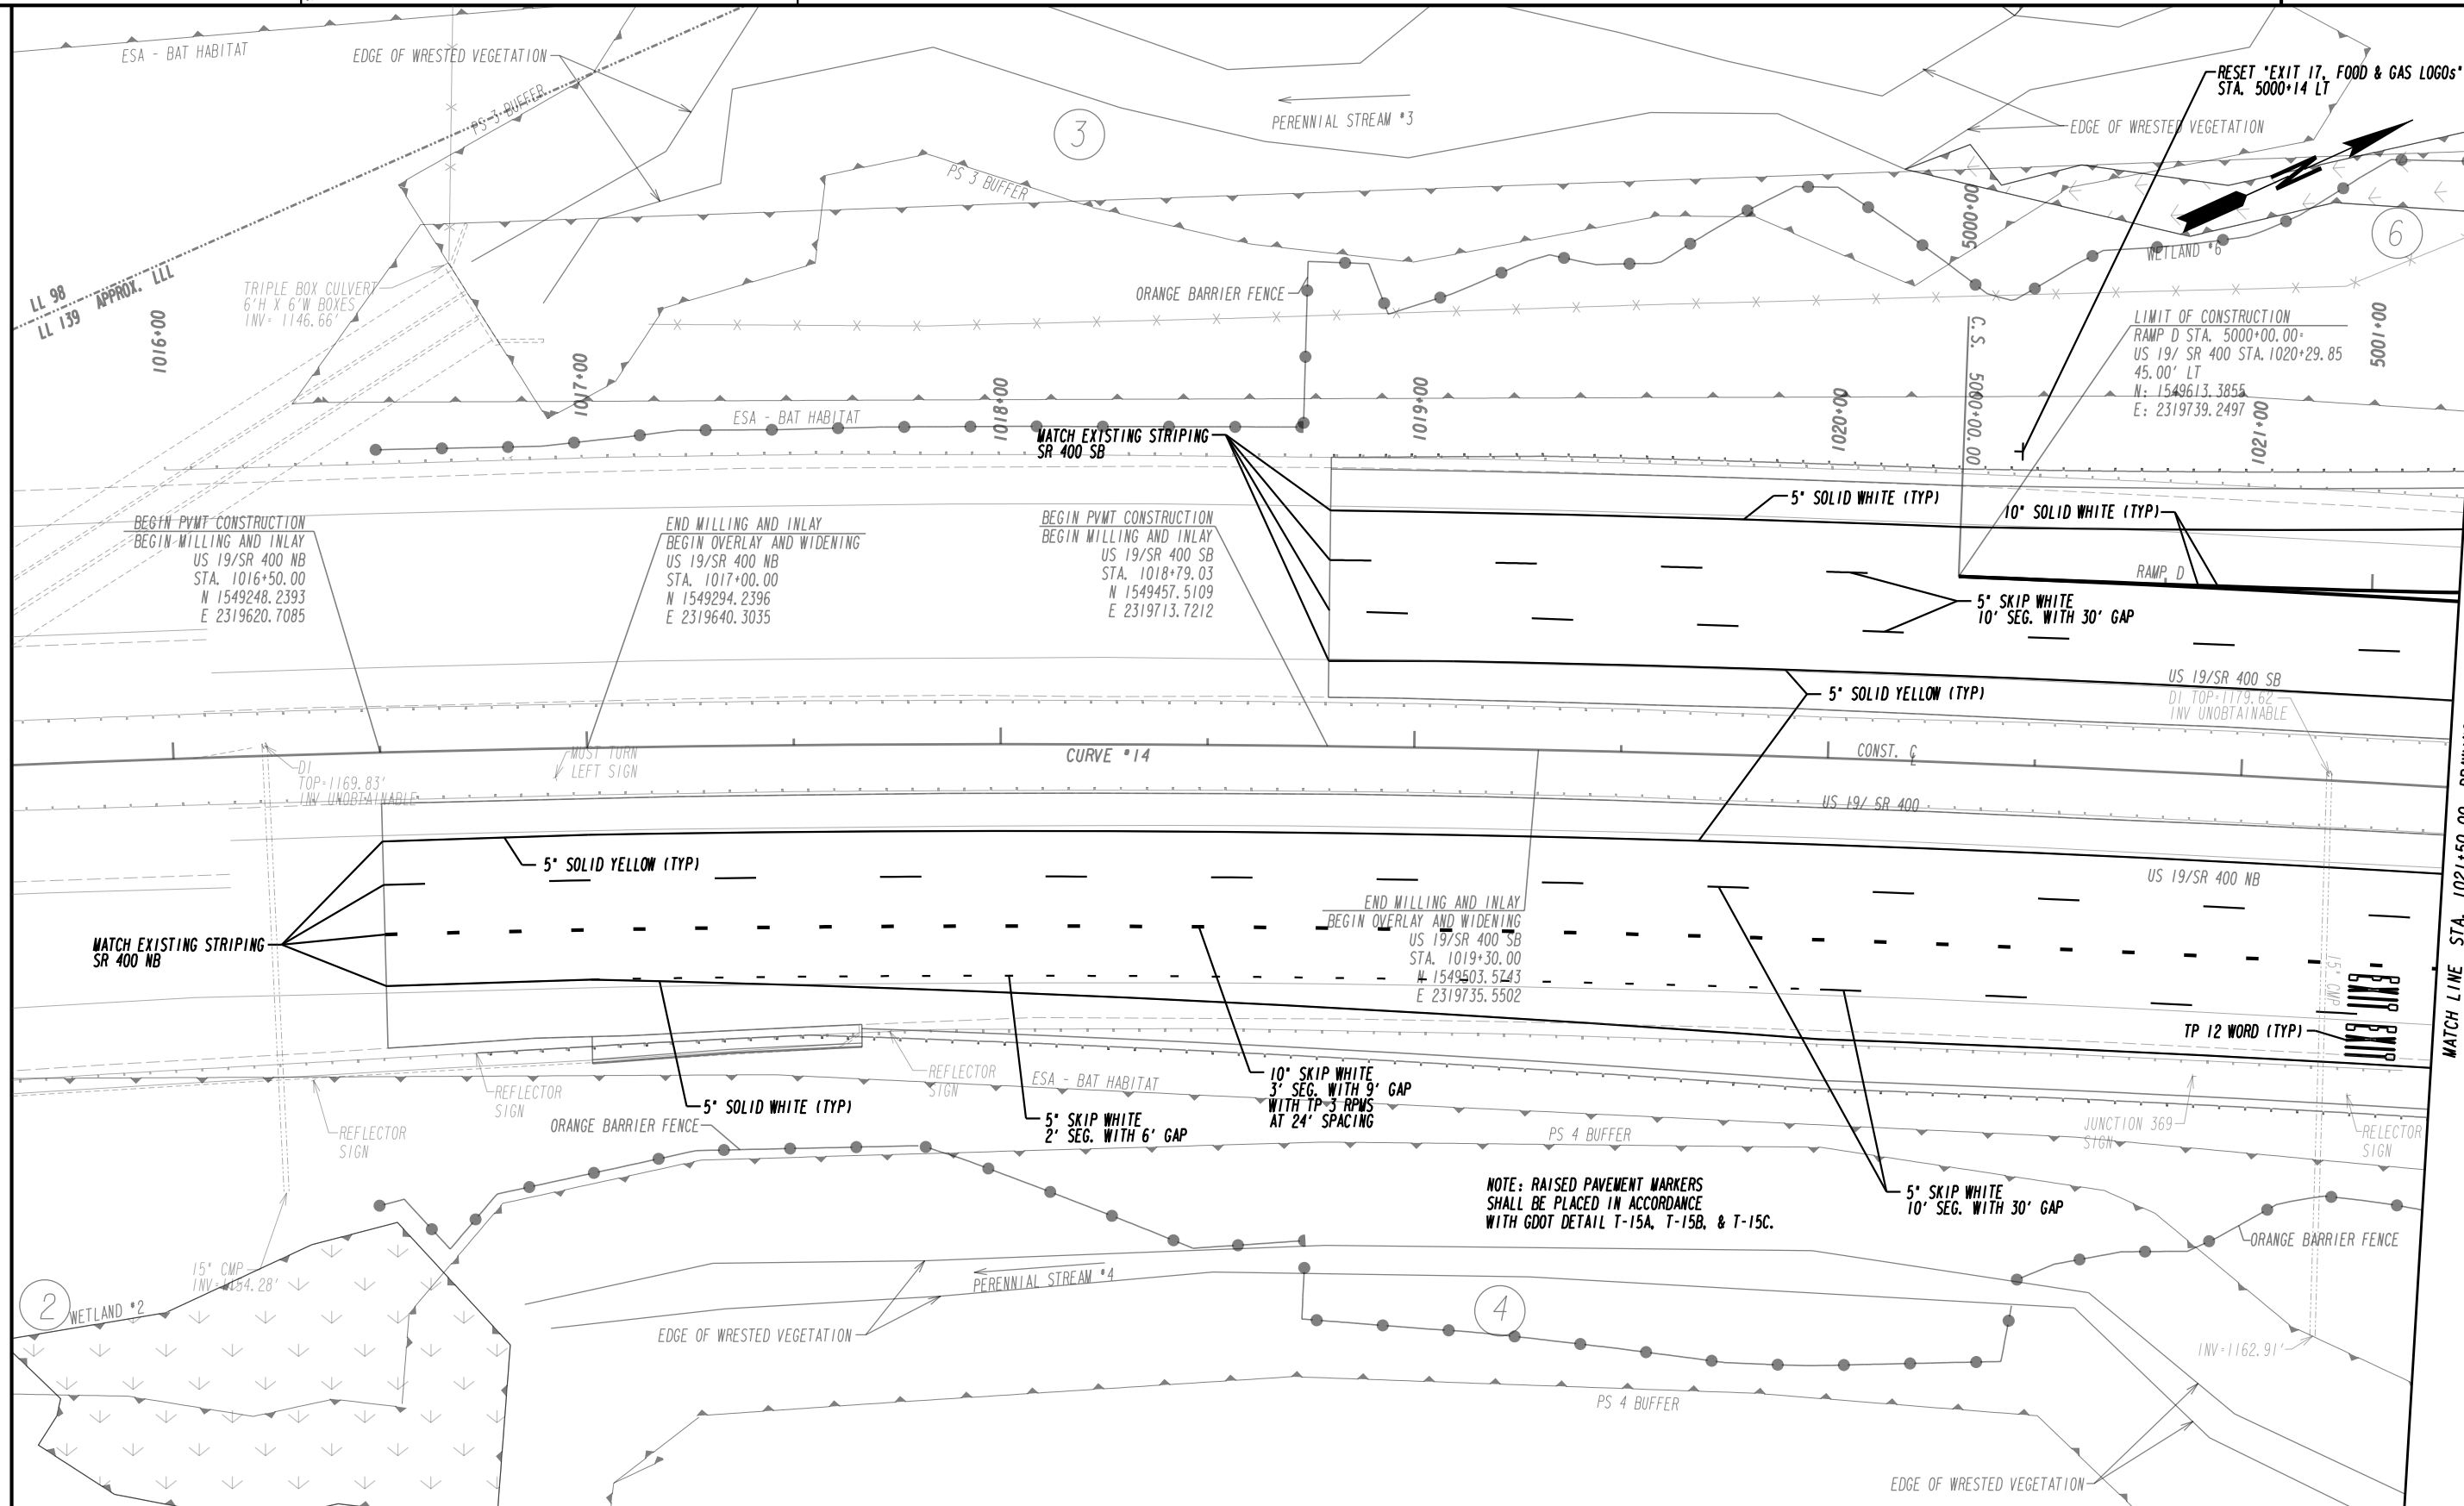

MATCH LINE STA. 1021+50.00 DRAWING No. 26-0031

PROPERTY AND EXISTING R/W LINE	---
REQUIRED R/W LINE	---
CONSTRUCTION LIMITS	---
EASEMENT FOR CONSTR & MAINTENANCE OF SLOPES	▨
EASEMENT FOR CONSTR OF SLOPES	▩
EASEMENT FOR CONSTR OF DRIVES	▧
PAVEMENT/MEDIAN REMOVAL	▤

BEGIN LIMIT OF ACCESS.....BLA	---
END LIMIT OF ACCESS.....ELA	---
LIMIT OF ACCESS	---
REQ'D R/W & LIMIT OF ACCESS	---
ORANGE BARRIER FENCE	●
ESA - ENV. SENSITIVE AREA (SEE ERIT TABLE)	▼


PLANS PREPARED AND SUBMITTED BY:

**AEI**

AMERICAN ENGINEERS, INC.  
www.aei.cc


DESIGN CONSULTANT

PROFESSIONAL ENGINEERING

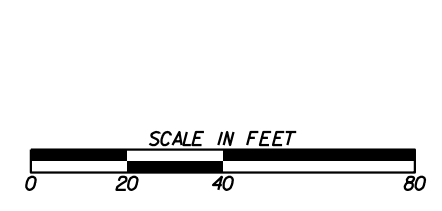

REVISION DATES	


SIGNING AND MARKING PLANS			
SR 400/US 19			
CHECKED:	DATE:	DRAWING No.	
BACKCHECKED:	DATE:	26-0030	
CORRECTED:	DATE:		
VERIFIED:	DATE:		

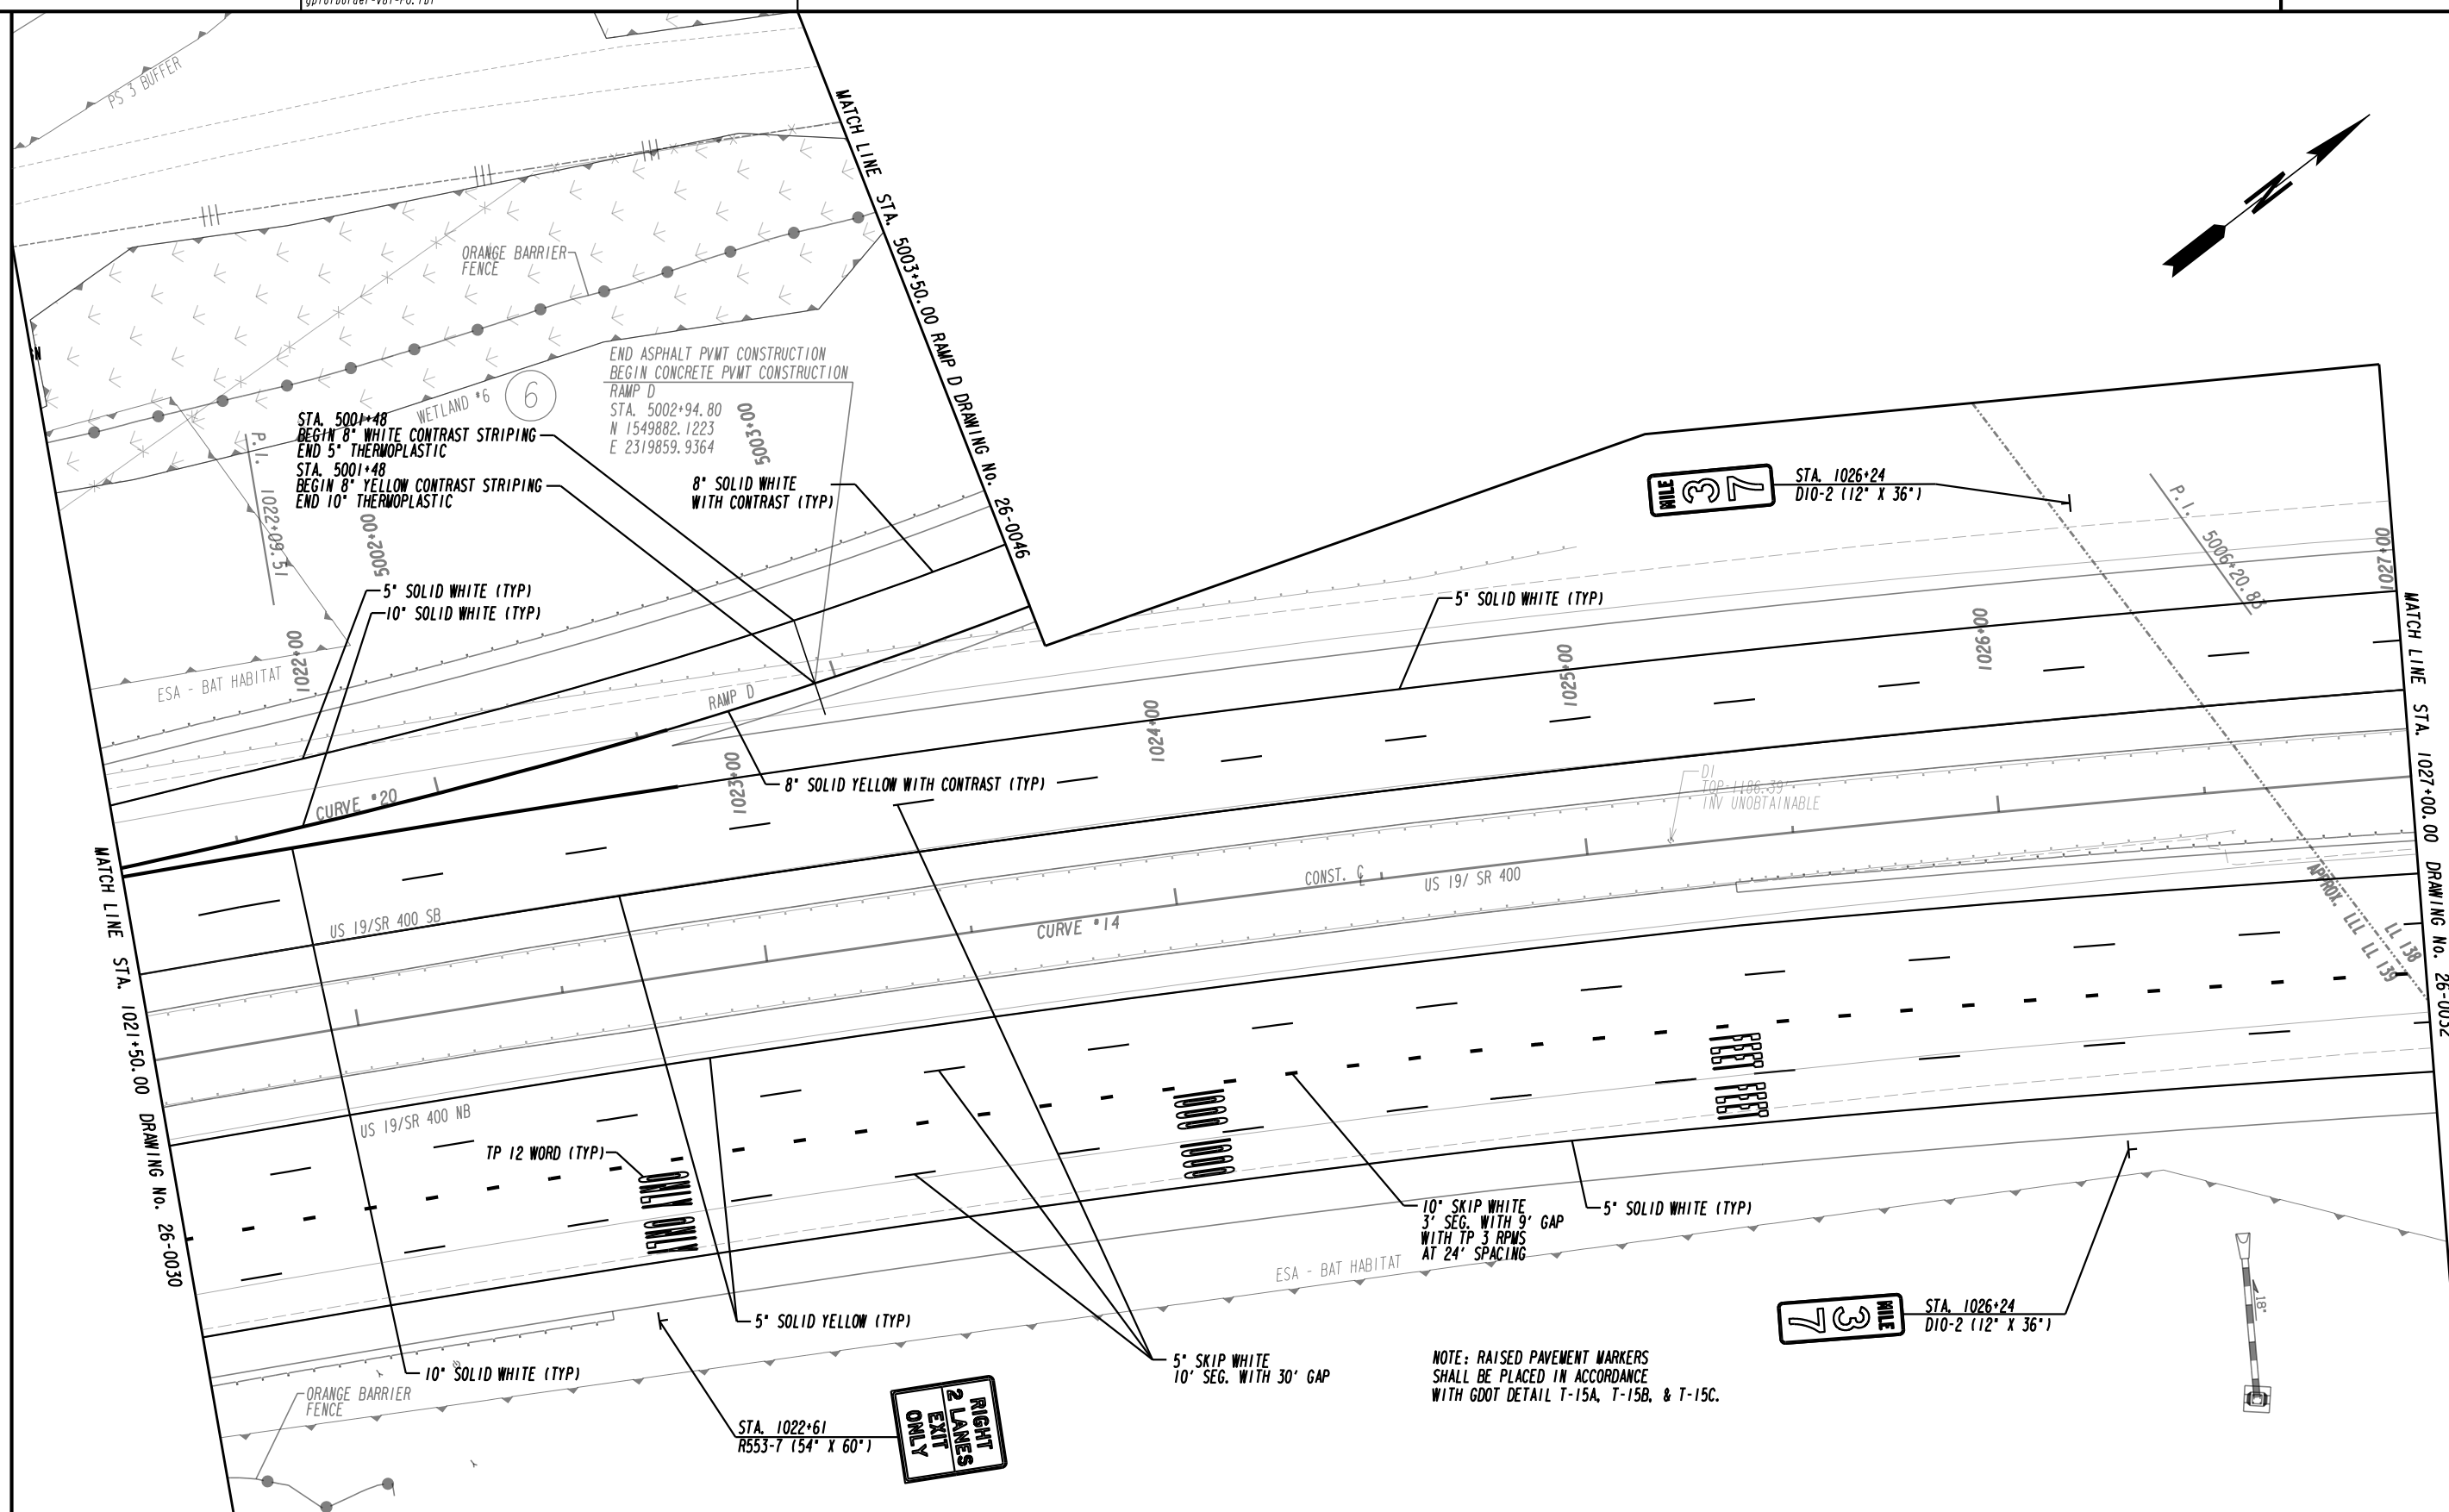

PROPERTY AND EXISTING R/W LINE  
 REQUIRED R/W LINE  
 CONSTRUCTION LIMITS  
 EASEMENT FOR CONSTR  
 & MAINTENANCE OF SLOPES  
 EASEMENT FOR CONSTR OF SLOPES  
 EASEMENT FOR CONSTR OF DRIVES  
 PAVEMENT/MEDIAN REMOVAL

BEGIN LIMIT OF ACCESS.....BLA  
 END LIMIT OF ACCESS.....ELA  
 LIMIT OF ACCESS  
 REQ'D R/W & LIMIT OF ACCESS  
 ORANGE BARRIER FENCE  
 ESA - ENV. SENSITIVE AREA  
 (SEE ERIT TABLE)

PLANS PREPARED AND SUBMITTED BY:  
 Branch Office  
 American Engineers, Inc.  
 DESIGN CONSULTANT  
 PROFESSIONAL ENGINEERING

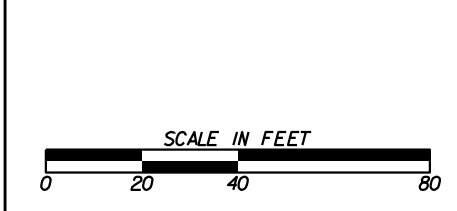

REVISION DATES	

**SIGNING AND MARKING PLANS**  
 SR 400/US 19  
 DRAWING No. 26-0031  
 CHECKED:      DATE:      DRAWING No.  
 BACKCHECKED:      DATE:      26-0031  
 CORRECTED:      DATE:        
 VERIFIED:      DATE:        
 4/28/2016 GPLN






STA. 1028+22  
W4-3 (48' x 48')

RESET  
"EXIT 17, GA 306, 1/2 MILE" SIGN  
TO STA. 1027+80

MATCH LINE DRAWING No. 26-0044

MATCH LINE DRAWING No. 26-0044

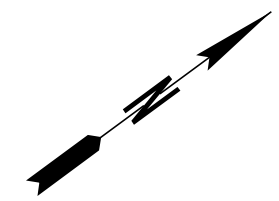

00+201  
MATCH LINE STA. 1027+00.00 DRAWING No. 26-0031

MATCH LINE STA. 1032+00.00 DRAWING No. 26-0033

US 19/SR 400 SB

US 19/SR 400 NB

DI. TOP=1193.11'  
INV UNOBTAINABLE

CURVE \*14

US 19/ SR 400

CONST. C

TRAFFIC SIGNAL AHEAD  
W/ FLASHING LIGHT  
SIGN

5" SKIP WHITE  
10' SEG. WITH 30' GAP

5" SOLID WHITE (TYP)

5" SOLID YELLOW (TYP)

TRAFFIC SIGNAL AHEAD  
W/ FLASHING LIGHT  
SIGN

10" SKIP WHITE  
3' SEG. WITH 9' GAP  
WITH TP 3 RPWS  
AT 24' SPACING

RESET  
"FORSYTH CO. FIRE DEPARTMENT" SIGN  
TO STA. 1029+93

EAST 369  
SIGN


WEST 369  
SIGN

APPROX. L.L. 138  
S.B. 11 138


ESA - BAT HABITAT

NOTE: RAISED PAVEMENT MARKERS  
SHALL BE PLACED IN ACCORDANCE  
WITH GDOT DETAIL T-15A, T-15B, & T-15C.


PROPERTY AND EXISTING R/W LINE  
REQUIRED R/W LINE  
CONSTRUCTION LIMITS  
EASEMENT FOR CONSTR  
& MAINTENANCE OF SLOPES  
EASEMENT FOR CONSTR OF SLOPES  
EASEMENT FOR CONSTR OF DRIVES  
PAVEMENT/MEDIAN REMOVAL

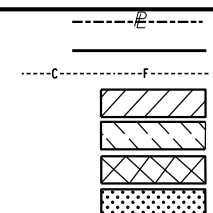

BEGIN LIMIT OF ACCESS.....BLA  
END LIMIT OF ACCESS.....ELA  
LIMIT OF ACCESS  
REQ'D R/W & LIMIT OF ACCESS  
ORANGE BARRIER FENCE  
ESA - ENV. SENSITIVE AREA  
(SEE ERIT TABLE)

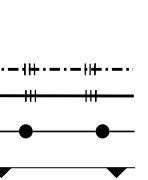

PLANS PREPARED AND SUBMITTED BY:  
Branch Office  
O 65 Aberdeen Drive  
Glasgow, KY 40044  
(270) 651-7220  
O 2500 Nelson Miller Parkway  
Louisville, KY 40223  
(502) 245-3813  
www.aei.co  
AMERICAN ENGINEERS, INC.  
DESIGN CONSULTANT  
PROFESSIONAL ENGINEERING  
O 634 White Circle, Suite 101  
Mableton, GA 30056  
(770) 421-8422

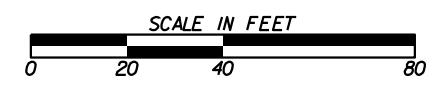



REVISION DATES

NO.	DATE	DESCRIPTION

SIGNING AND MARKING PLANS

SR 400/US 19

CHECKED:	DATE:	DRAWING No.
		26-0032
BACKCHECKED:	DATE:	
CORRECTED:	DATE:	
VERIFIED:	DATE:	

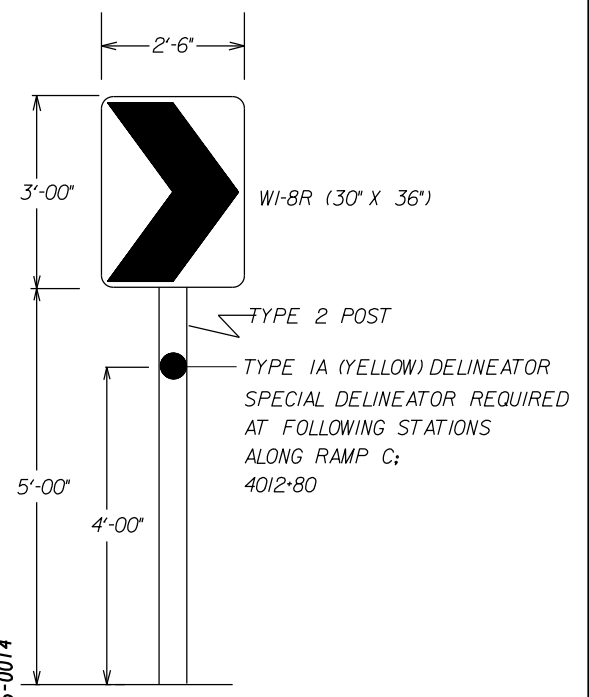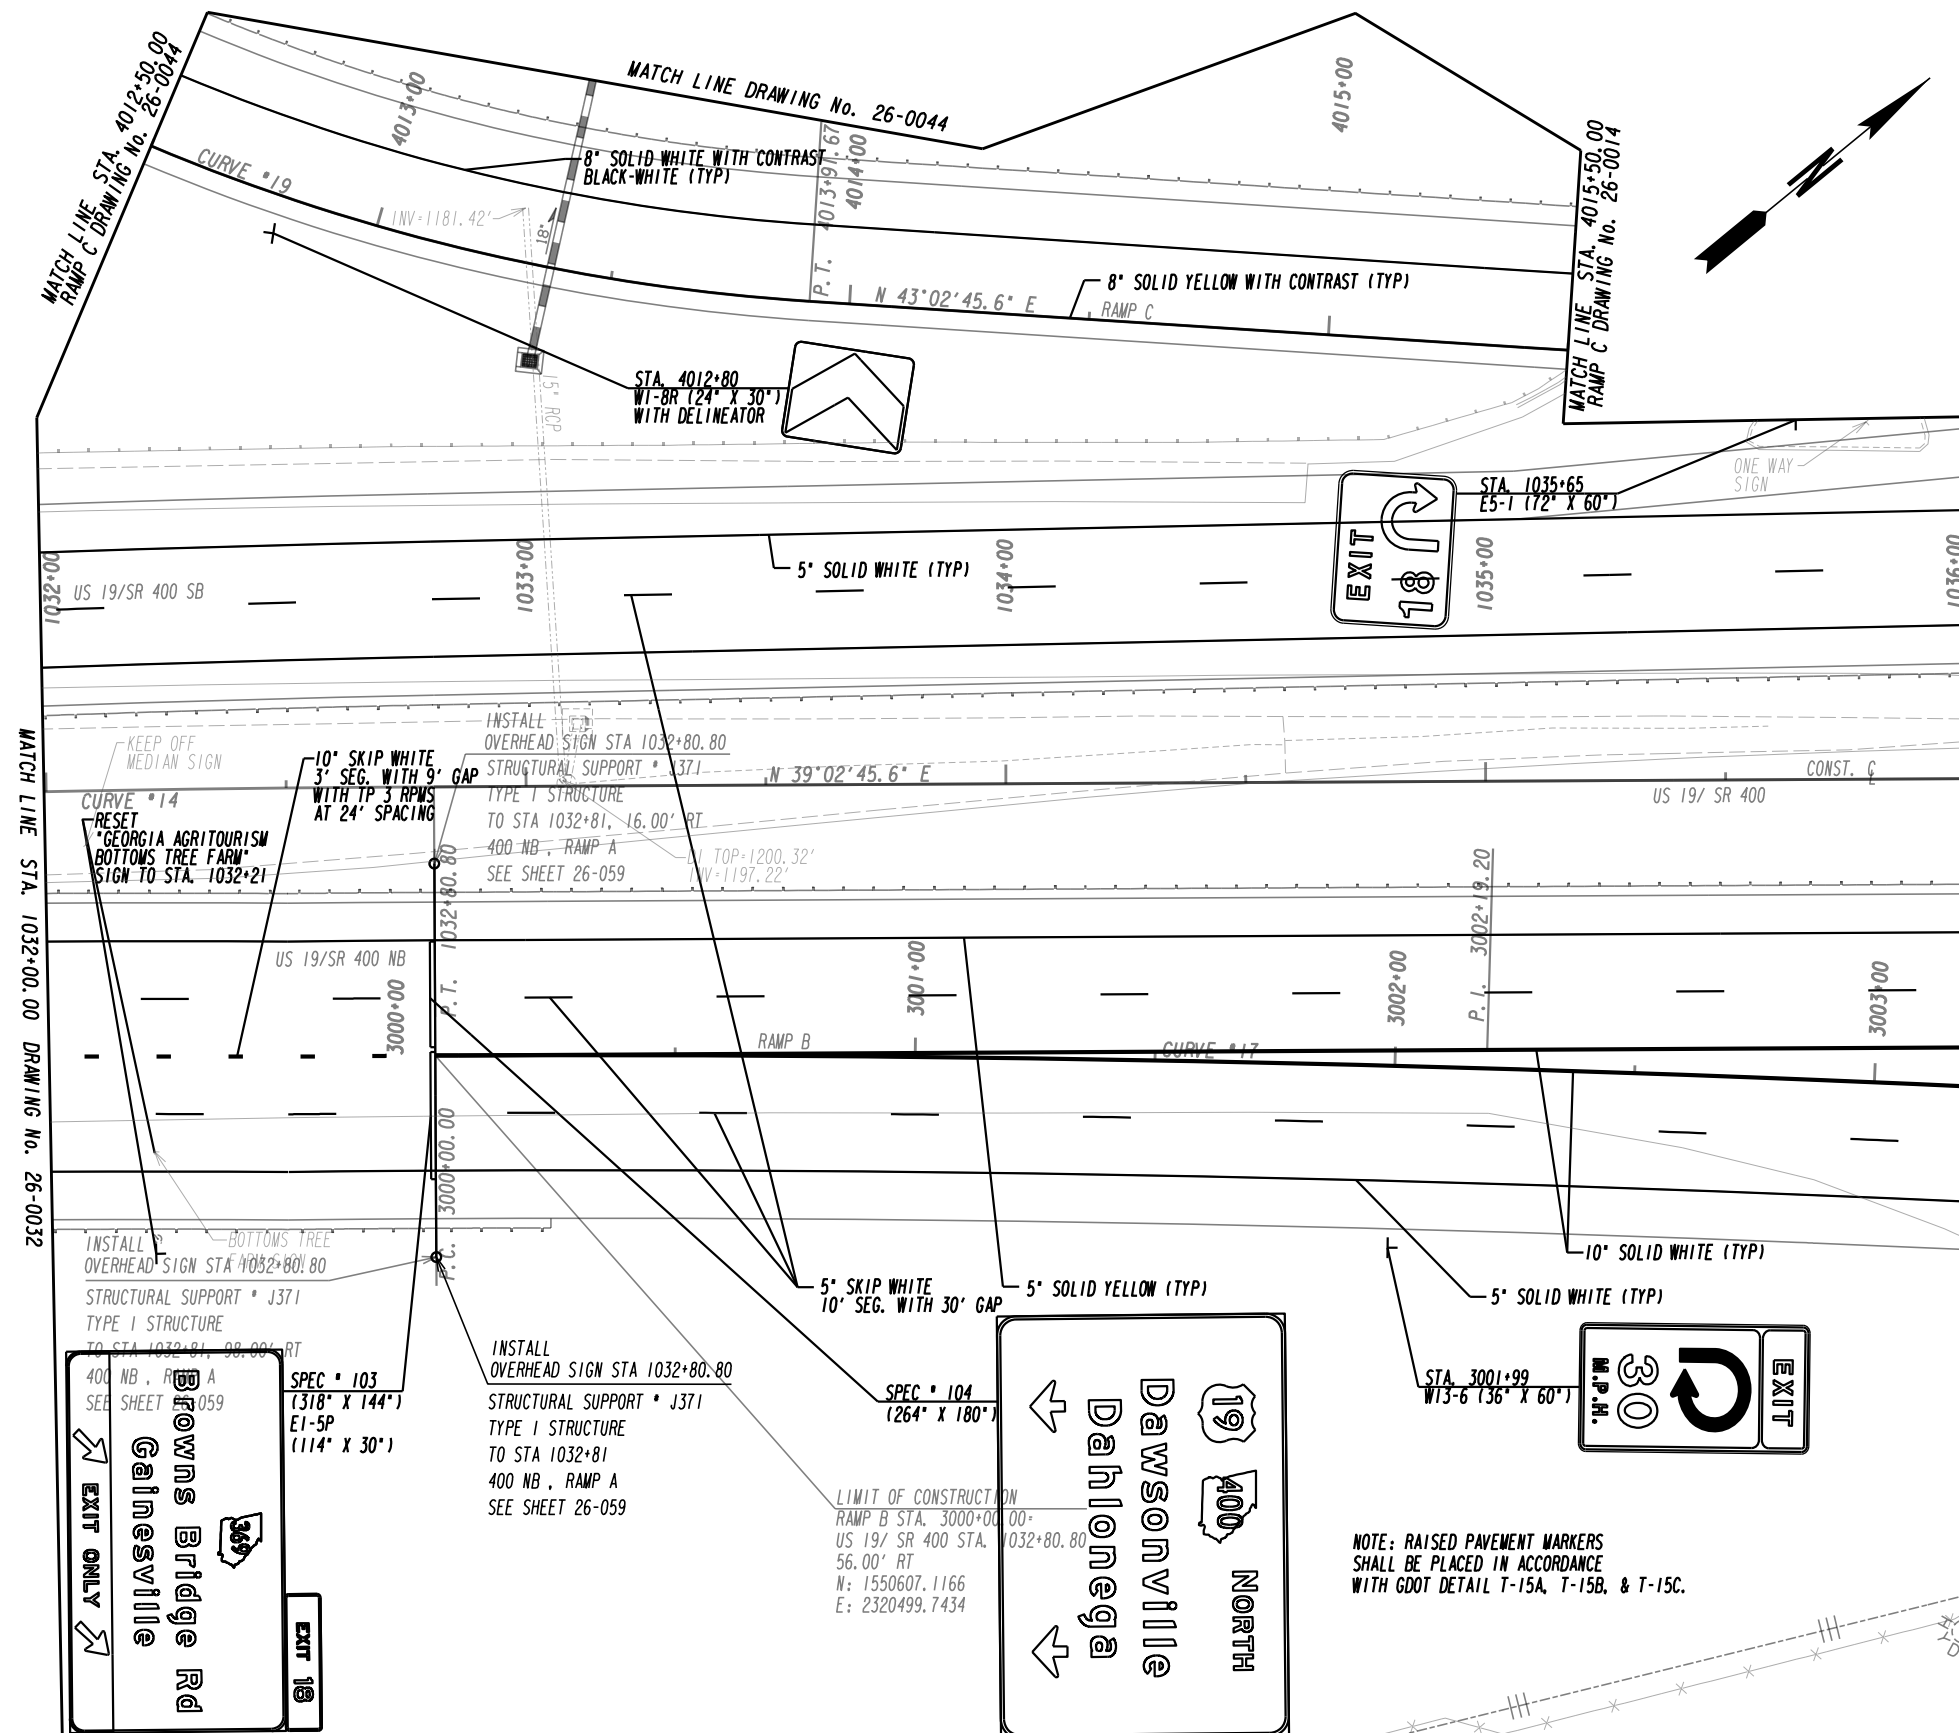

PROPERTY AND EXISTING R/W LINE  
REQUIRED R/W LINE  
CONSTRUCTION LIMITS  
EASEMENT FOR CONSTR  
& MAINTENANCE OF SLOPES  
EASEMENT FOR CONSTR OF SLOPES  
EASEMENT FOR CONSTR OF DRIVES  
PAVEMENT/MEDIAN REMOVAL

BEGIN LIMIT OF ACCESS.....BLA  
END LIMIT OF ACCESS.....ELA  
LIMIT OF ACCESS  
REQ'D R/W & LIMIT OF ACCESS  
ORANGE BARRIER FENCE  
ESA - ENV. SENSITIVE AREA  
(SEE ERIT TABLE)

PLANS PREPARED AND SUBMITTED BY:


**AEI**  
AMERICAN ENGINEERS, INC.

65 Aberdeen Drive  
Cincinnati, KY 45241  
(270) 651-7220

2500 Nelson Miller Parkway  
Louisville, KY 40223  
(502) 245-3813

634 White Circle, Suite 101  
Morgantown, GA 30056  
(770) 421-8422

DESIGN CONSULTANT  
PROFESSIONAL ENGINEERING


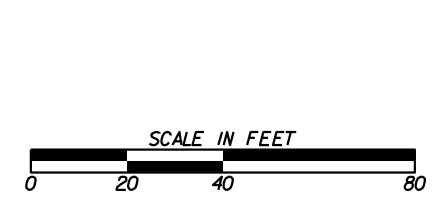


REVISION DATES	

**SIGNING AND MARKING PLANS**

SR 400/US 19

CHECKED:	DATE:	DRAWING No.
BACKCHECKED:	DATE:	26-0033
CORRECTED:	DATE:	
VERIFIED:	DATE:	

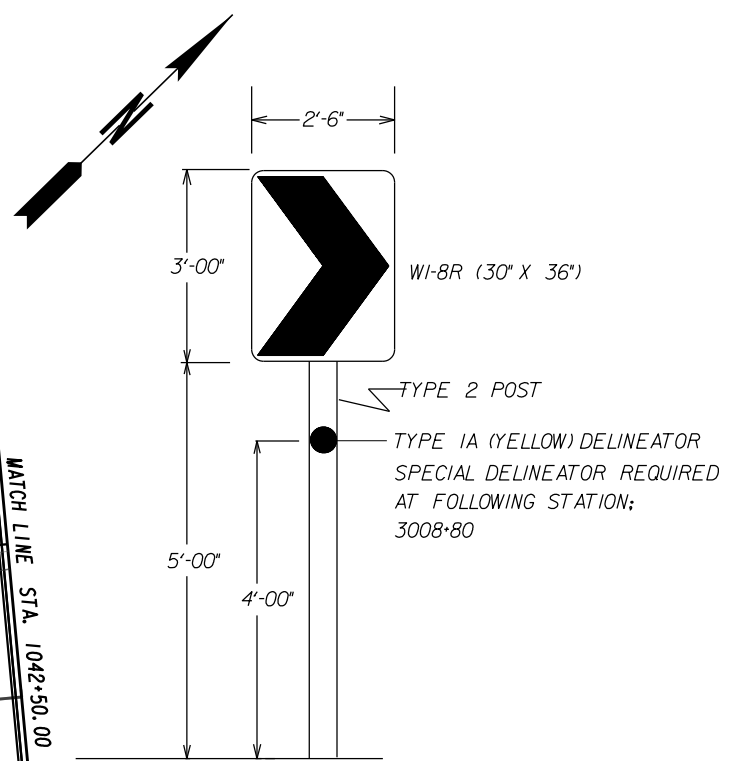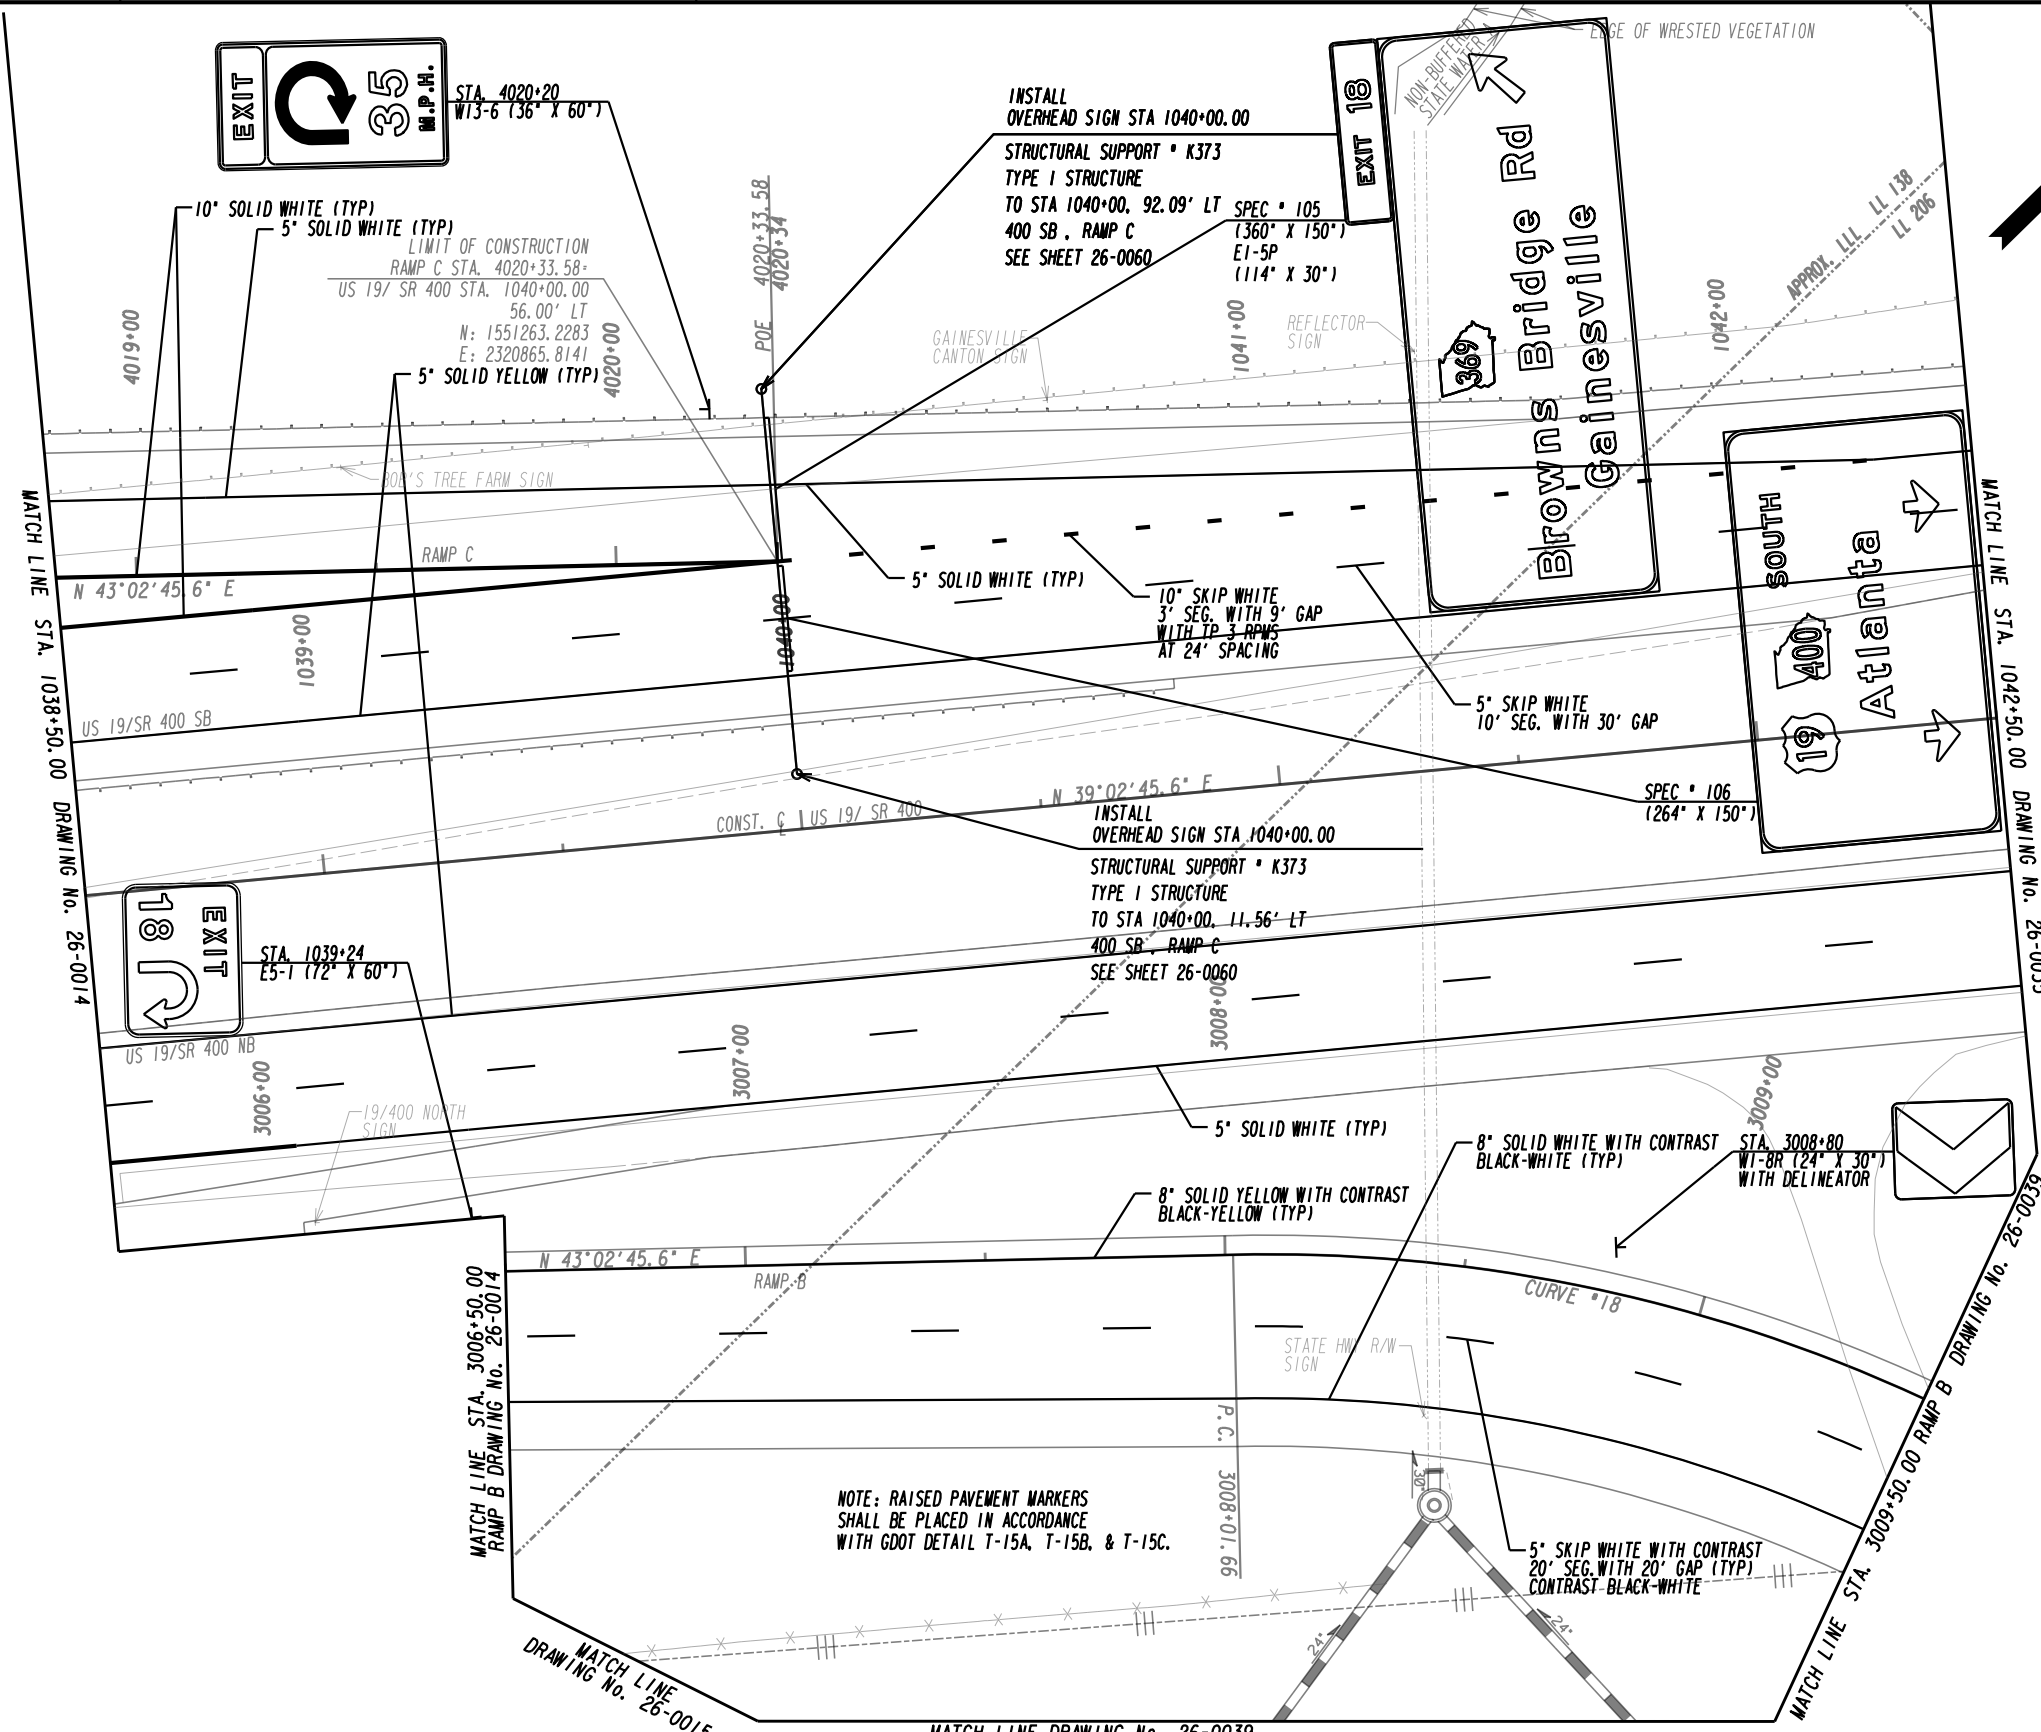

PROPERTY AND EXISTING R/W LINE  
REQUIRED R/W LINE  
CONSTRUCTION LIMITS  
EASEMENT FOR CONSTR  
& MAINTENANCE OF SLOPES  
EASEMENT FOR CONSTR OF SLOPES  
EASEMENT FOR CONSTR OF DRIVES  
PAVEMENT/MEDIAN REMOVAL

---	---
---	---
---	---
---	---
---	---
---	---
---	---
---	---
---	---
---	---

BEGIN LIMIT OF ACCESS.....BLA  
END LIMIT OF ACCESS.....ELA  
LIMIT OF ACCESS  
REQ'D R/W & LIMIT OF ACCESS  
ORANGE BARRIER FENCE  
ESA - ENV. SENSITIVE AREA  
(SEE ERIT TABLE)


---	---
---	---
---	---
---	---
---	---
---	---
---	---
---	---
---	---
---	---

PLANS PREPARED AND SUBMITTED BY:

**AEI**  
AMERICAN ENGINEERS, INC.  
www.aei.cc

DESIGN CONSULTANT

PROFESSIONAL ENGINEERING

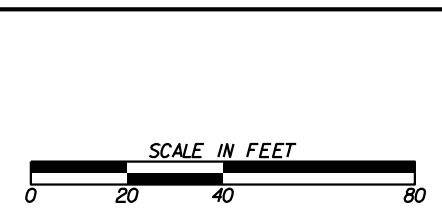



REVISION DATES


**SIGNING AND MARKING PLANS**

SR 400/US 19

CHECKED:		DATE:		DRAWING No.
BACKCHECKED:		DATE:		26-0034
CORRECTED:		DATE:		
VERIFIED:		DATE:		

NOTE: RAISED PAVEMENT MARKERS SHALL BE PLACED IN ACCORDANCE WITH GDOT DETAIL T-15A, T-15B, & T-15C.

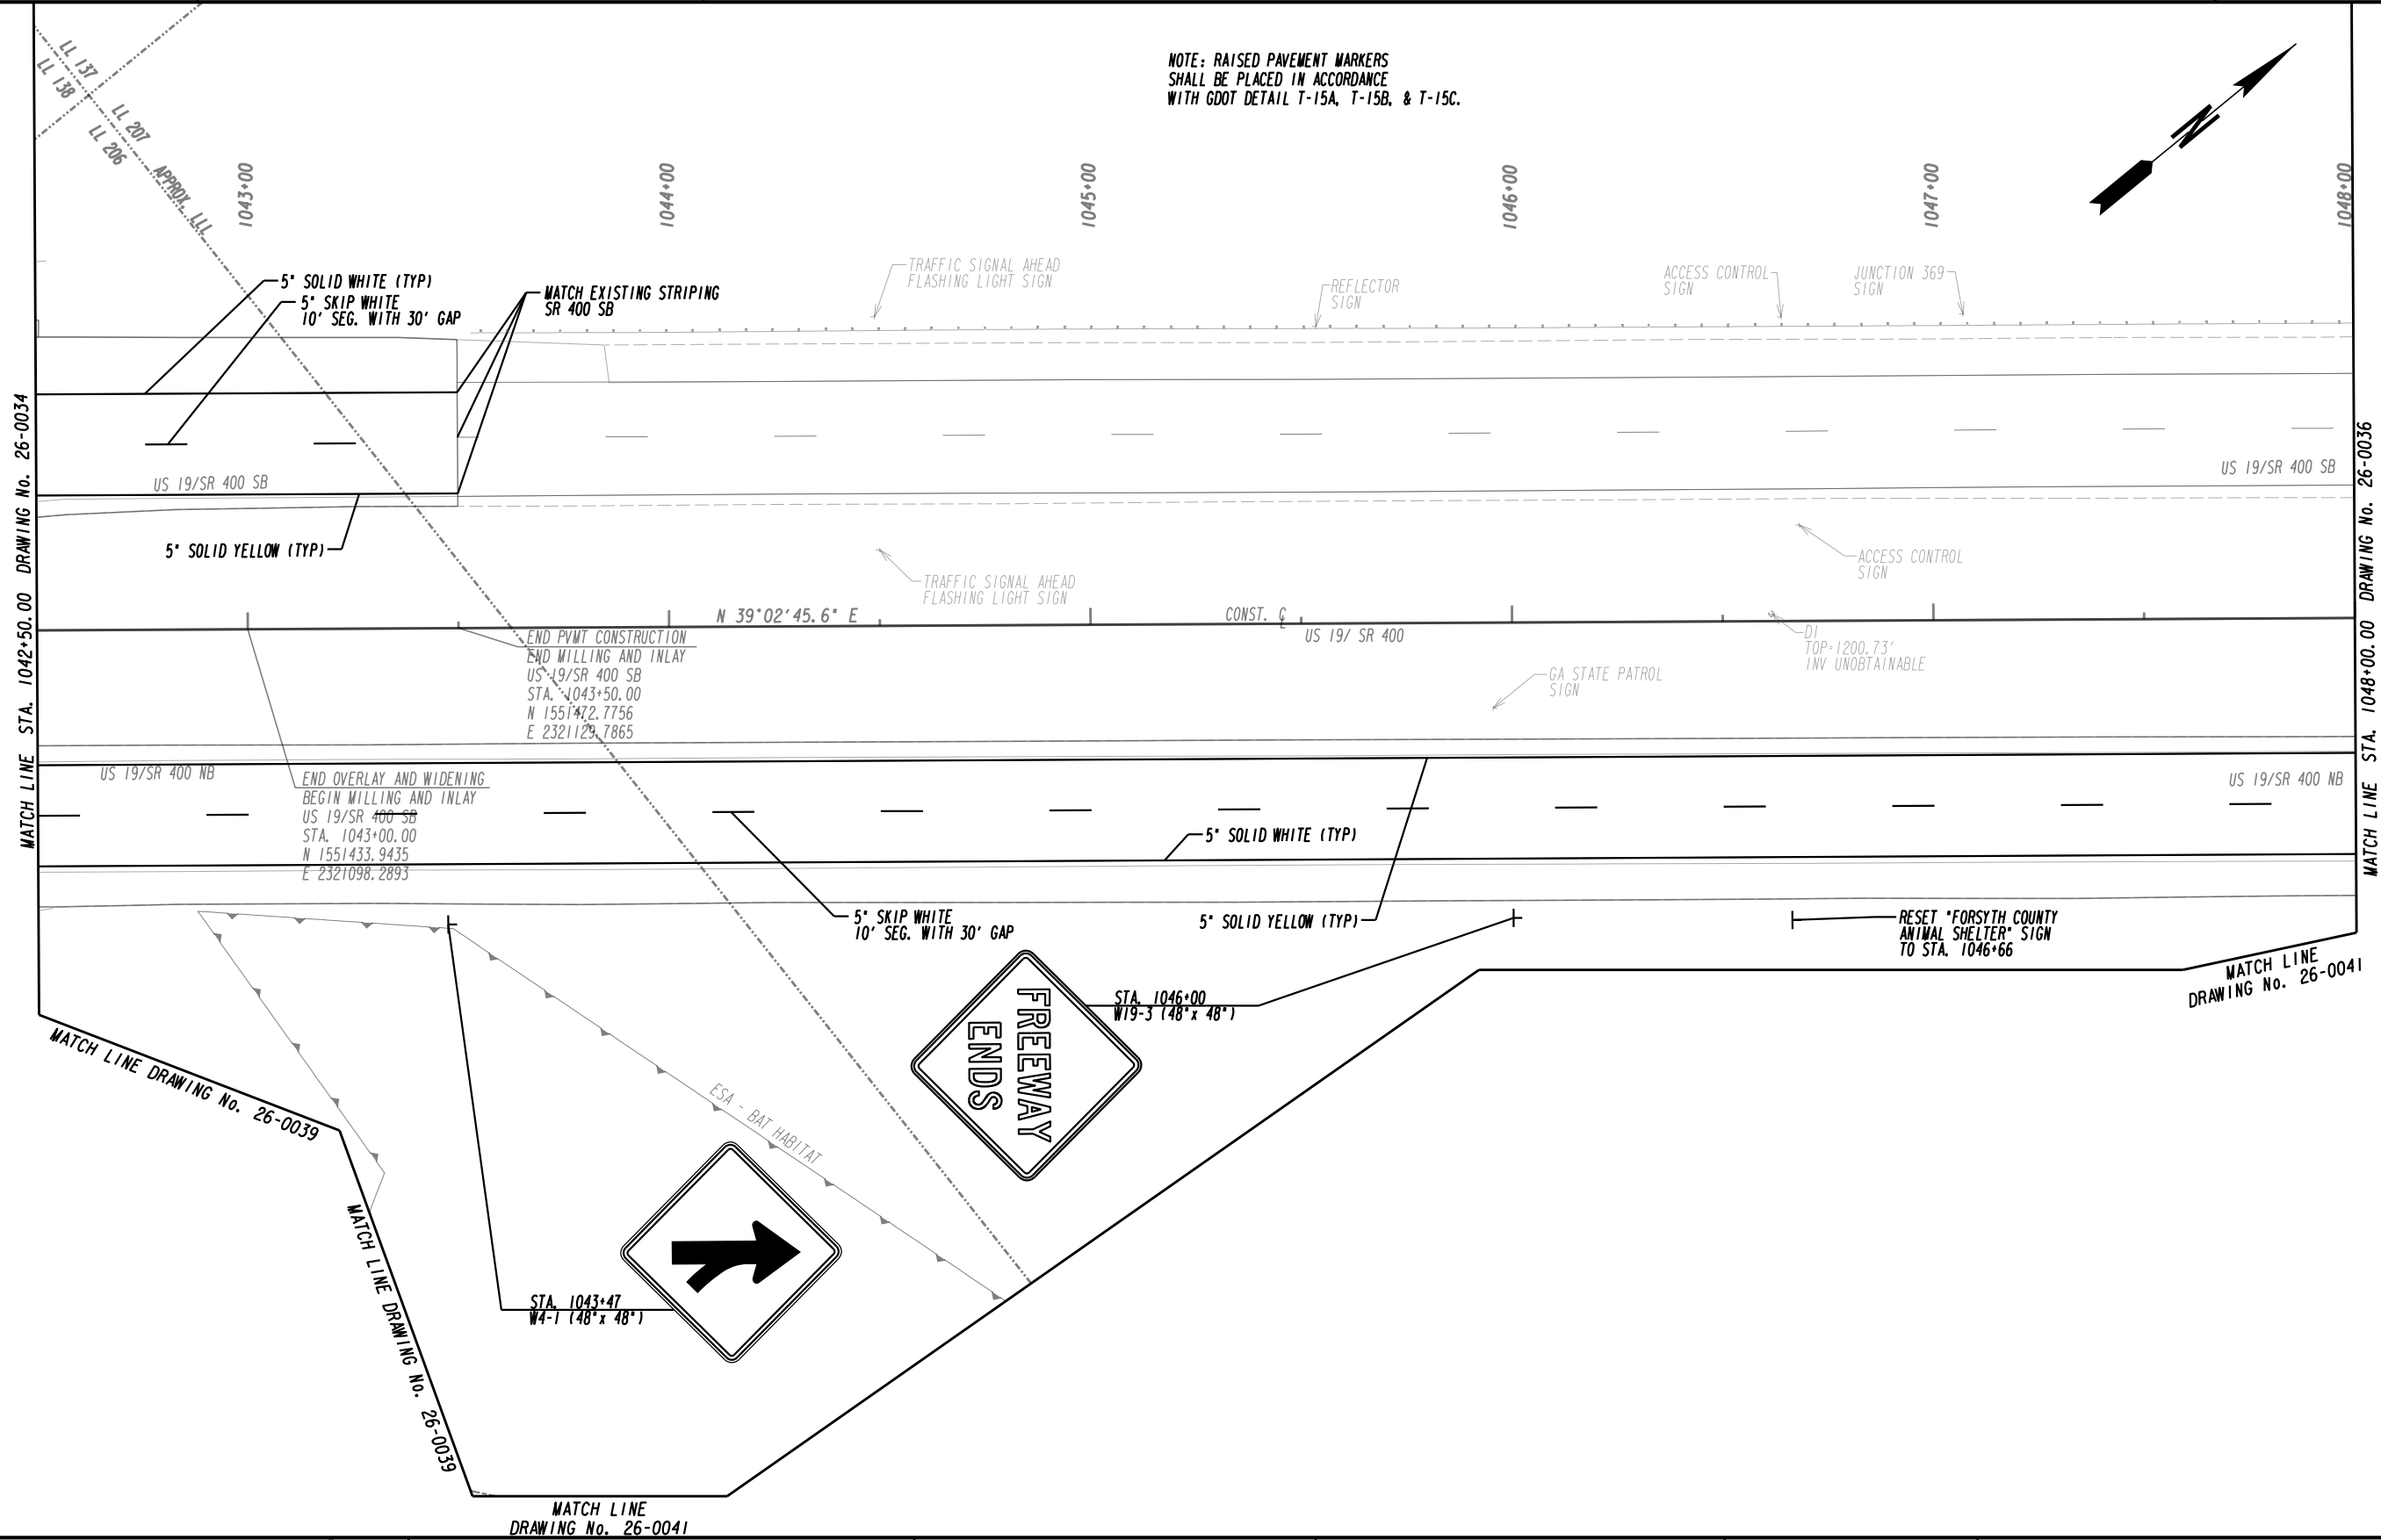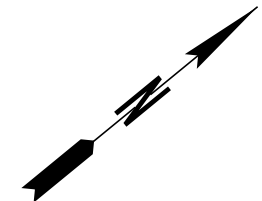

MATCH LINE STA. 1042+50.00 DRAWING No. 26-0034

MATCH LINE STA. 1048+00.00 DRAWING No. 26-0036

MATCH LINE DRAWING No. 26-0039

MATCH LINE DRAWING No. 26-0041

MATCH LINE DRAWING No. 26-0041


PROPERTY AND EXISTING R/W LINE	---
REQUIRED R/W LINE	---
CONSTRUCTION LIMITS	---
EASEMENT FOR CONSTR & MAINTENANCE OF SLOPES	---
EASEMENT FOR CONSTR OF SLOPES	---
EASEMENT FOR CONSTR OF DRIVES	---
PAVEMENT/MEDIAN REMOVAL	---

BEGIN LIMIT OF ACCESS.....BLA	---
END LIMIT OF ACCESS.....ELA	---
LIMIT OF ACCESS	---
REQ'D R/W & LIMIT OF ACCESS	---
ORANGE BARRIER FENCE	---
ESA - ENV. SENSITIVE AREA (SEE ERIT TABLE)	---

PLANS PREPARED AND SUBMITTED BY:

**AEI**  
AMERICAN ENGINEERS, INC.  
DESIGN CONSULTANT


PROFESSIONAL ENGINEERING

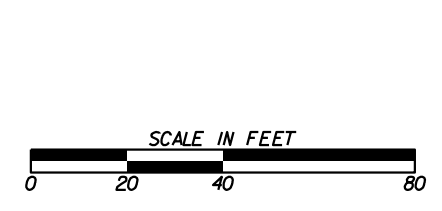

REVISION DATES	

SIGNING AND MARKING PLANS			
SR 400/US 19			
CHECKED:		DATE:	
BACKCHECKED:		DATE:	
CORRECTED:		DATE:	
VERIFIED:		DATE:	
DRAWING No.			26-0035

MATCH LINE STA. 1048+00.00 DRAWING No. 26-0035

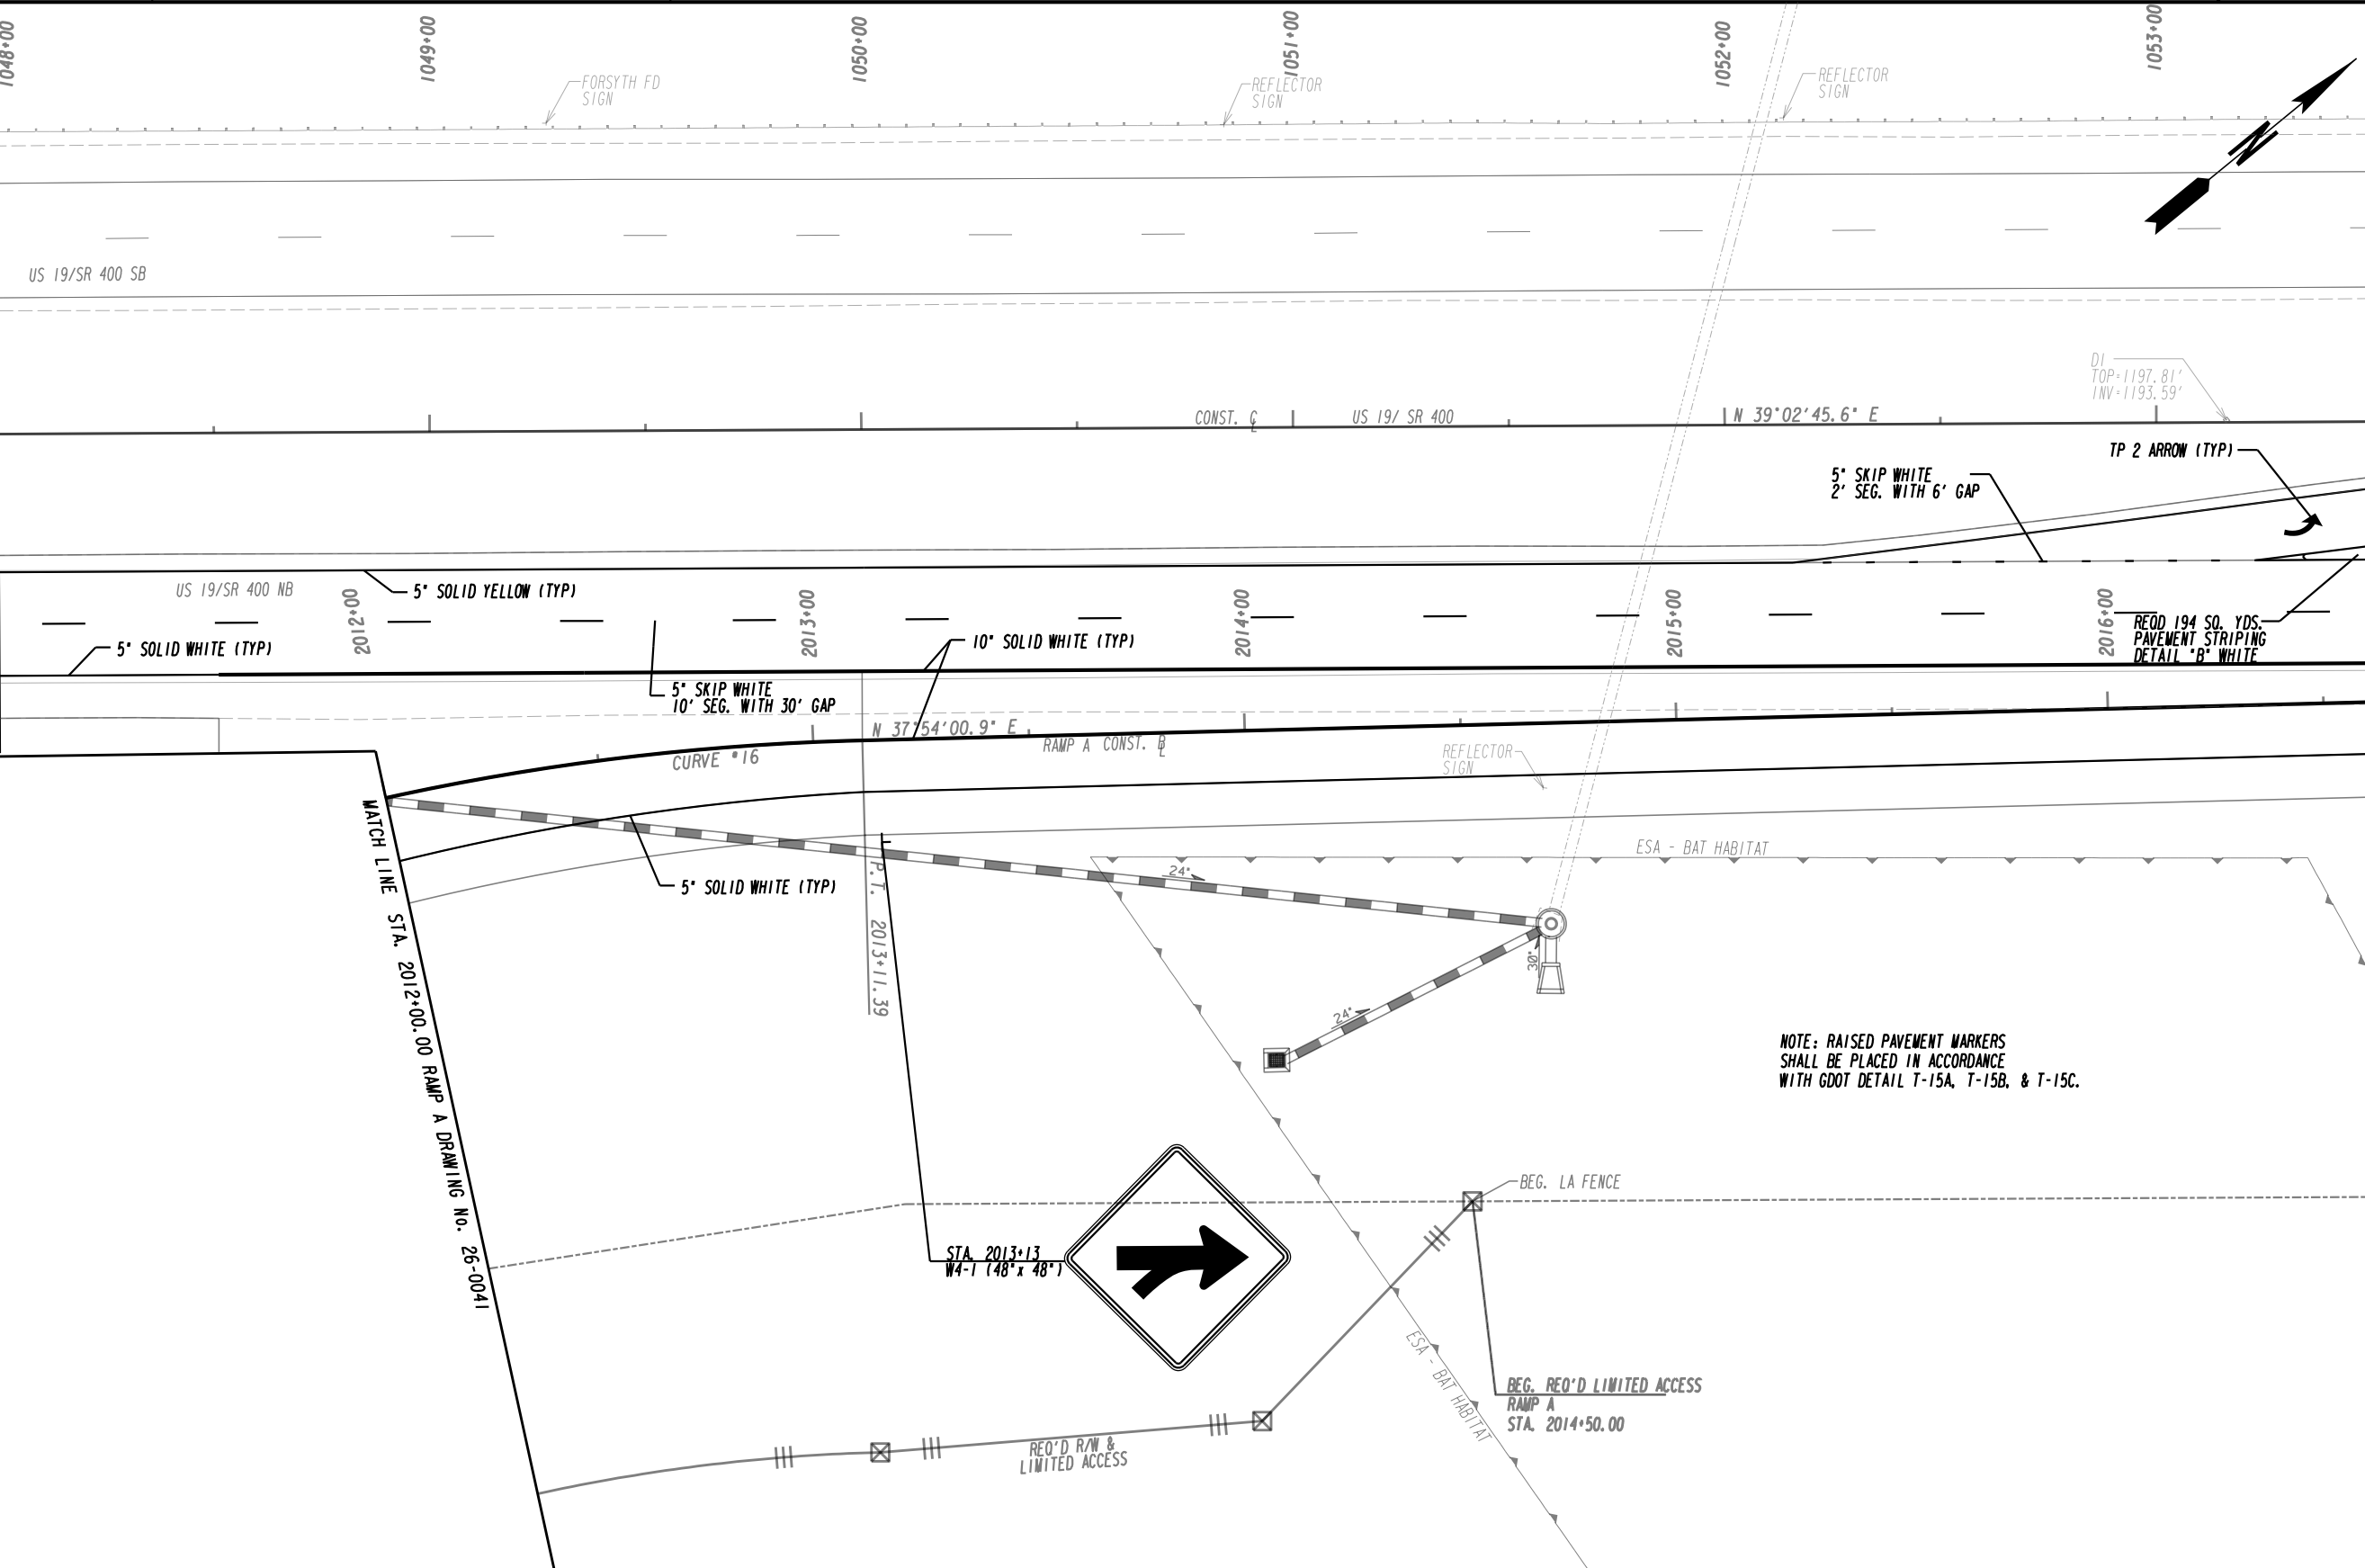

MATCH LINE STA. 1053+50.00 DRAWING No. 26-0037

NOTE: RAISED PAVEMENT MARKERS SHALL BE PLACED IN ACCORDANCE WITH GDOT DETAIL T-15A, T-15B, & T-15C.

PROPERTY AND EXISTING R/W LINE	---
REQUIRED R/W LINE	---
CONSTRUCTION LIMITS	---
EASEMENT FOR CONSTR & MAINTENANCE OF SLOPES	---
EASEMENT FOR CONSTR OF SLOPES	---
EASEMENT FOR CONSTR OF DRIVES	---
PAVEMENT/MEDIAN REMOVAL	---

BEGIN LIMIT OF ACCESS.....BLA	---
END LIMIT OF ACCESS.....ELA	---
LIMIT OF ACCESS	---
REQ'D R/W & LIMIT OF ACCESS	---
ORANGE BARRIER FENCE	---
ESA - ENV. SENSITIVE AREA (SEE ERIT TABLE)	---

PLANS PREPARED AND SUBMITTED BY:


**AEI**  
AMERICAN ENGINEERS, INC.  
DESIGN CONSULTANT

PROFESSIONAL ENGINEERING



REVISION DATES	

SIGNING AND MARKING PLANS		
SR 400/US 19		
CHECKED:	DATE:	DRAWING No. <b>26-0036</b>
BACKCHECKED:	DATE:	
CORRECTED:	DATE:	
VERIFIED:	DATE:	

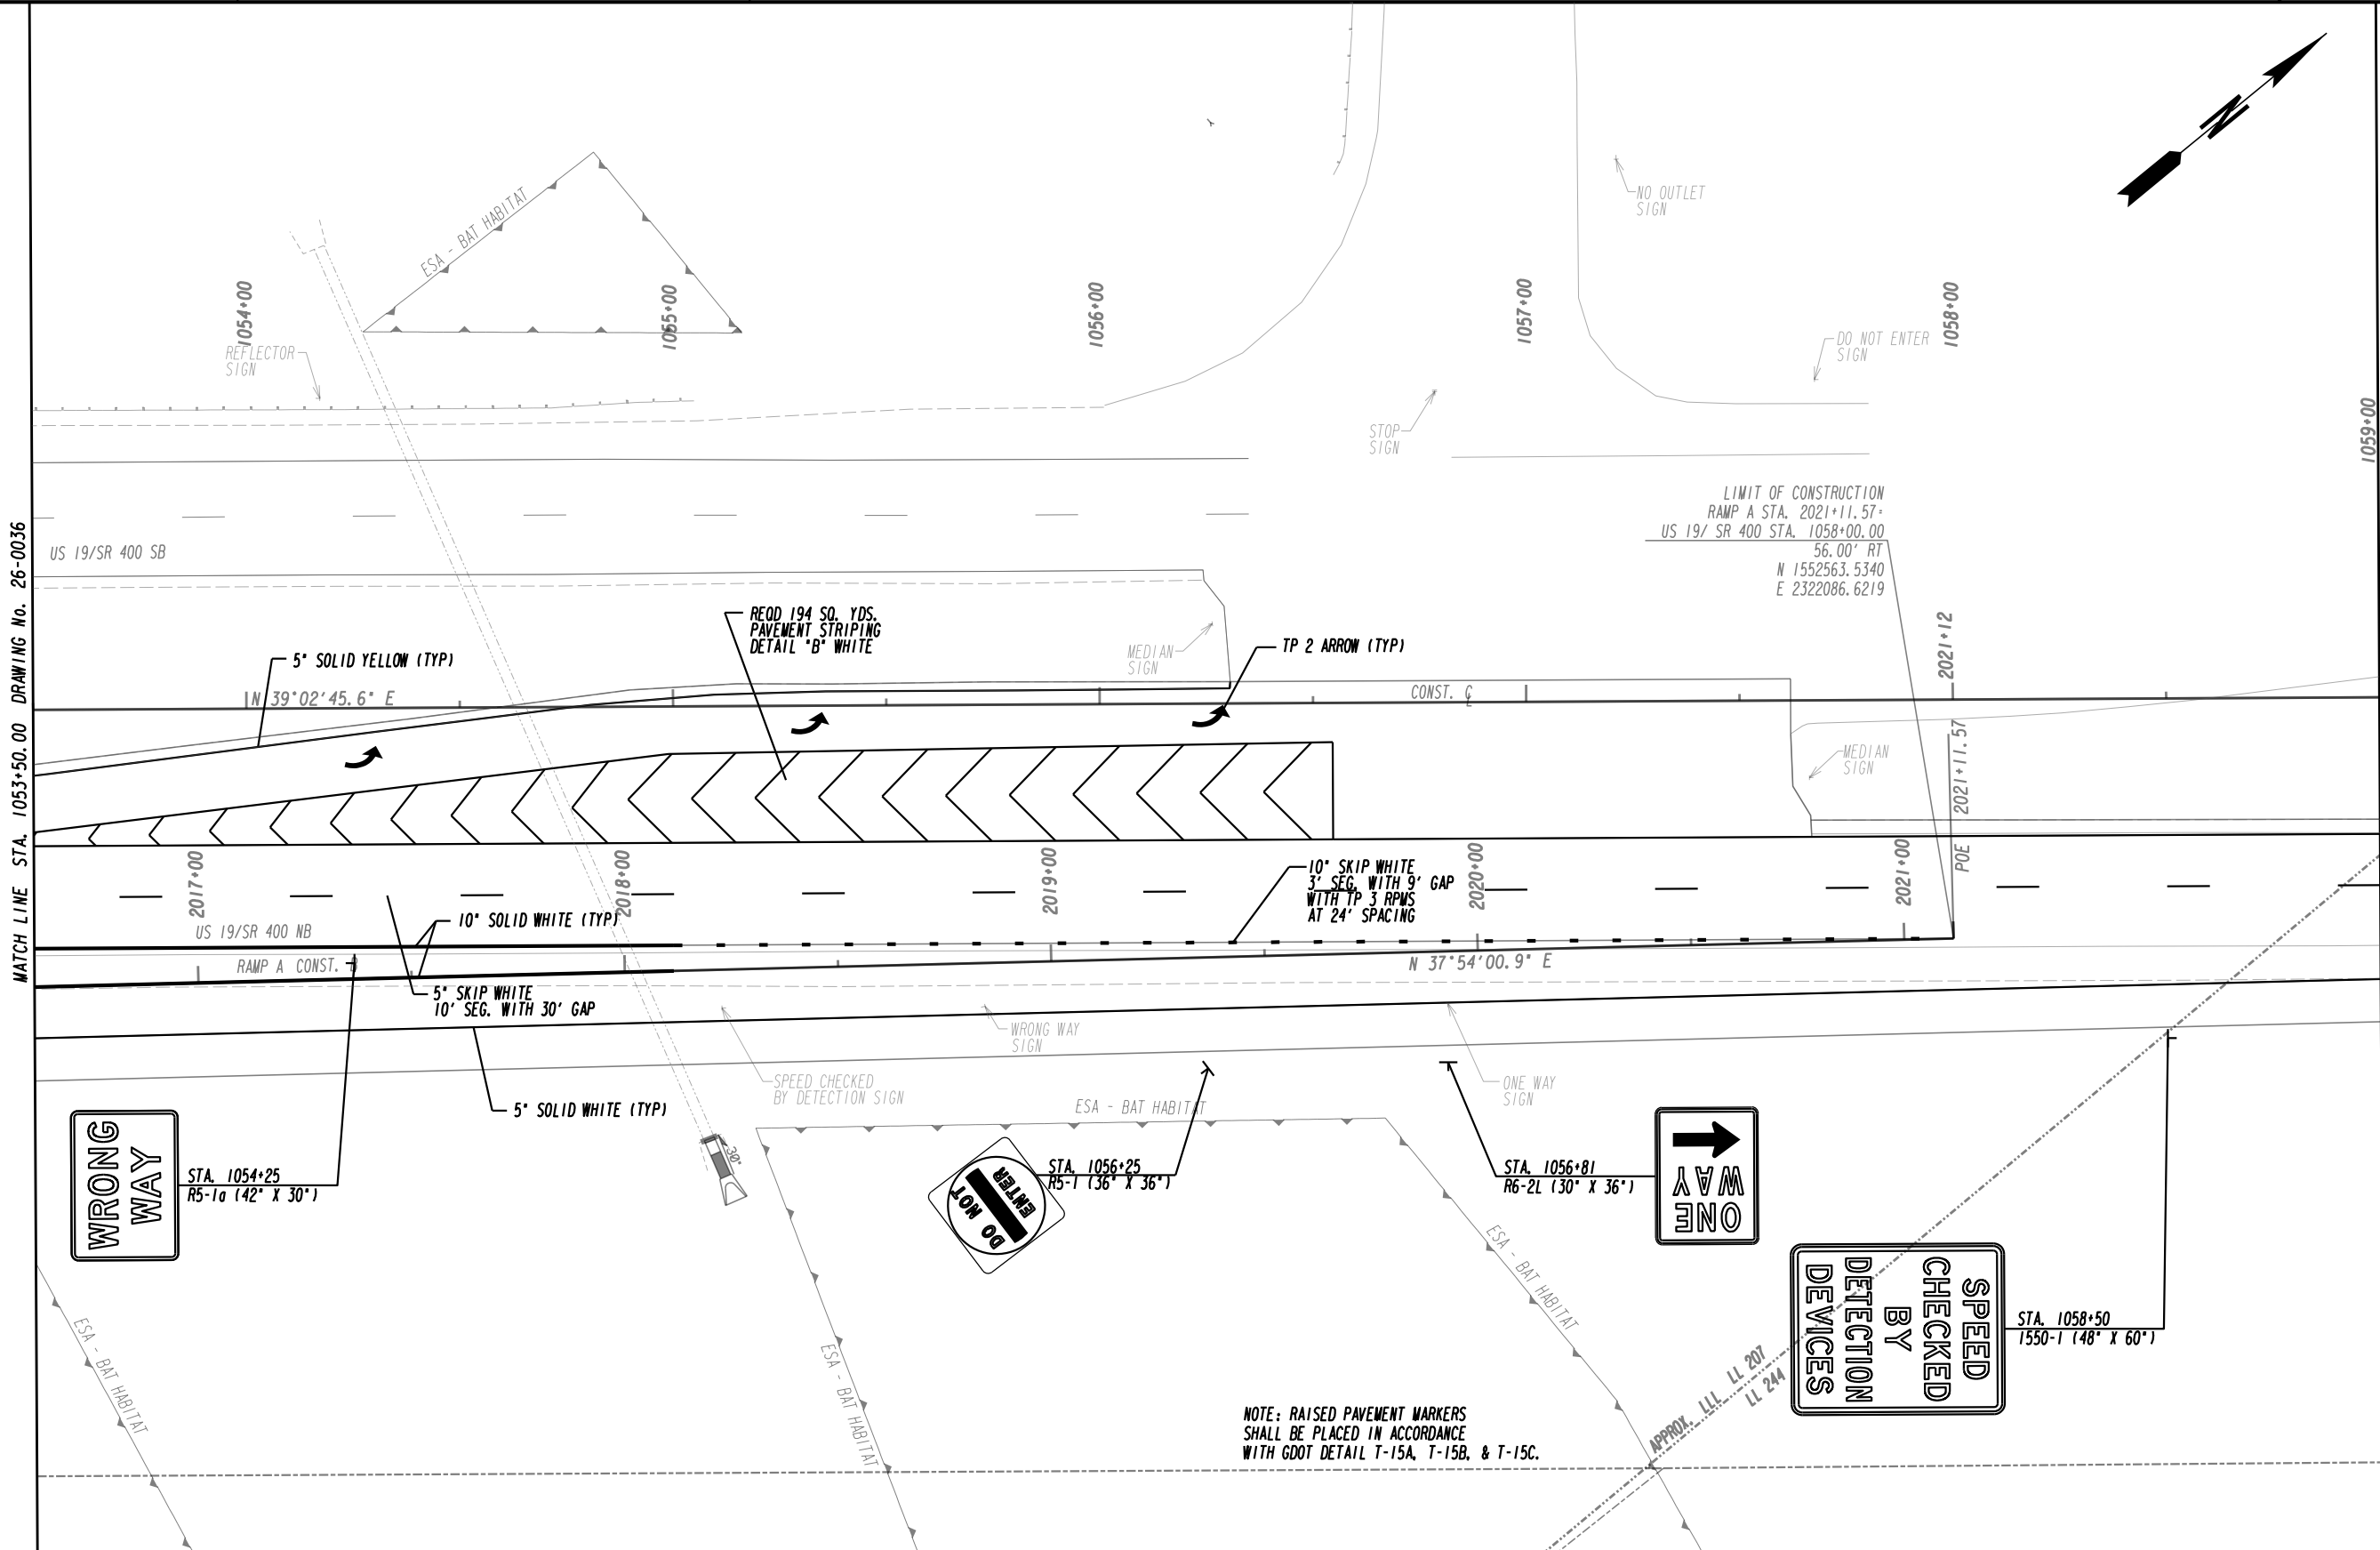

MATCH LINE STA. 1053+50.00 DRAWING No. 26-0036

MATCH LINE STA. 1059+00.00 DRAWING No. 26-0038

PROPERTY AND EXISTING R/W LINE  
REQUIRED R/W LINE  
CONSTRUCTION LIMITS  
EASEMENT FOR CONSTR  
& MAINTENANCE OF SLOPES  
EASEMENT FOR CONSTR OF SLOPES  
EASEMENT FOR CONSTR OF DRIVES  
PAVEMENT/MEDIAN REMOVAL

	---
	---
	---
	---
	---
	---

BEGIN LIMIT OF ACCESS.....BLA  
END LIMIT OF ACCESS.....ELA  
LIMIT OF ACCESS  
REQ'D R/W & LIMIT OF ACCESS  
ORANGE BARRIER FENCE  
ESA - ENV. SENSITIVE AREA  
(SEE ERIT TABLE)

	---
	---
	---
	---
	---
	---

PLANS PREPARED AND SUBMITTED BY:

**AEI**  
AMERICAN ENGINEERS, INC.  
www.aei.cc


DESIGN CONSULTANT

PROFESSIONAL ENGINEERING

Branch Office:  
65 Aberdeen Drive  
Gainesville, TX 77904  
(270) 651-7220

634 White Circle, Suite 101  
Marietta, GA 30066  
(770) 421-8422

2500 Nelson Miller Parkway  
Louisville, KY 40223  
(502) 245-3813

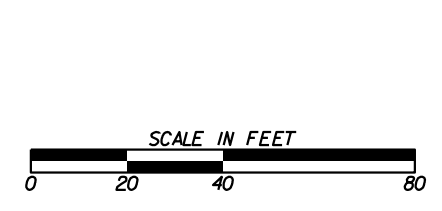


REVISION DATES

NO.	DATE	DESCRIPTION

**SIGNING AND MARKING PLANS**

SR 400/US 19

CHECKED:	DATE:	DRAWING No.
BACKCHECKED:	DATE:	26-0037
CORRECTED:	DATE:	
VERIFIED:	DATE:	

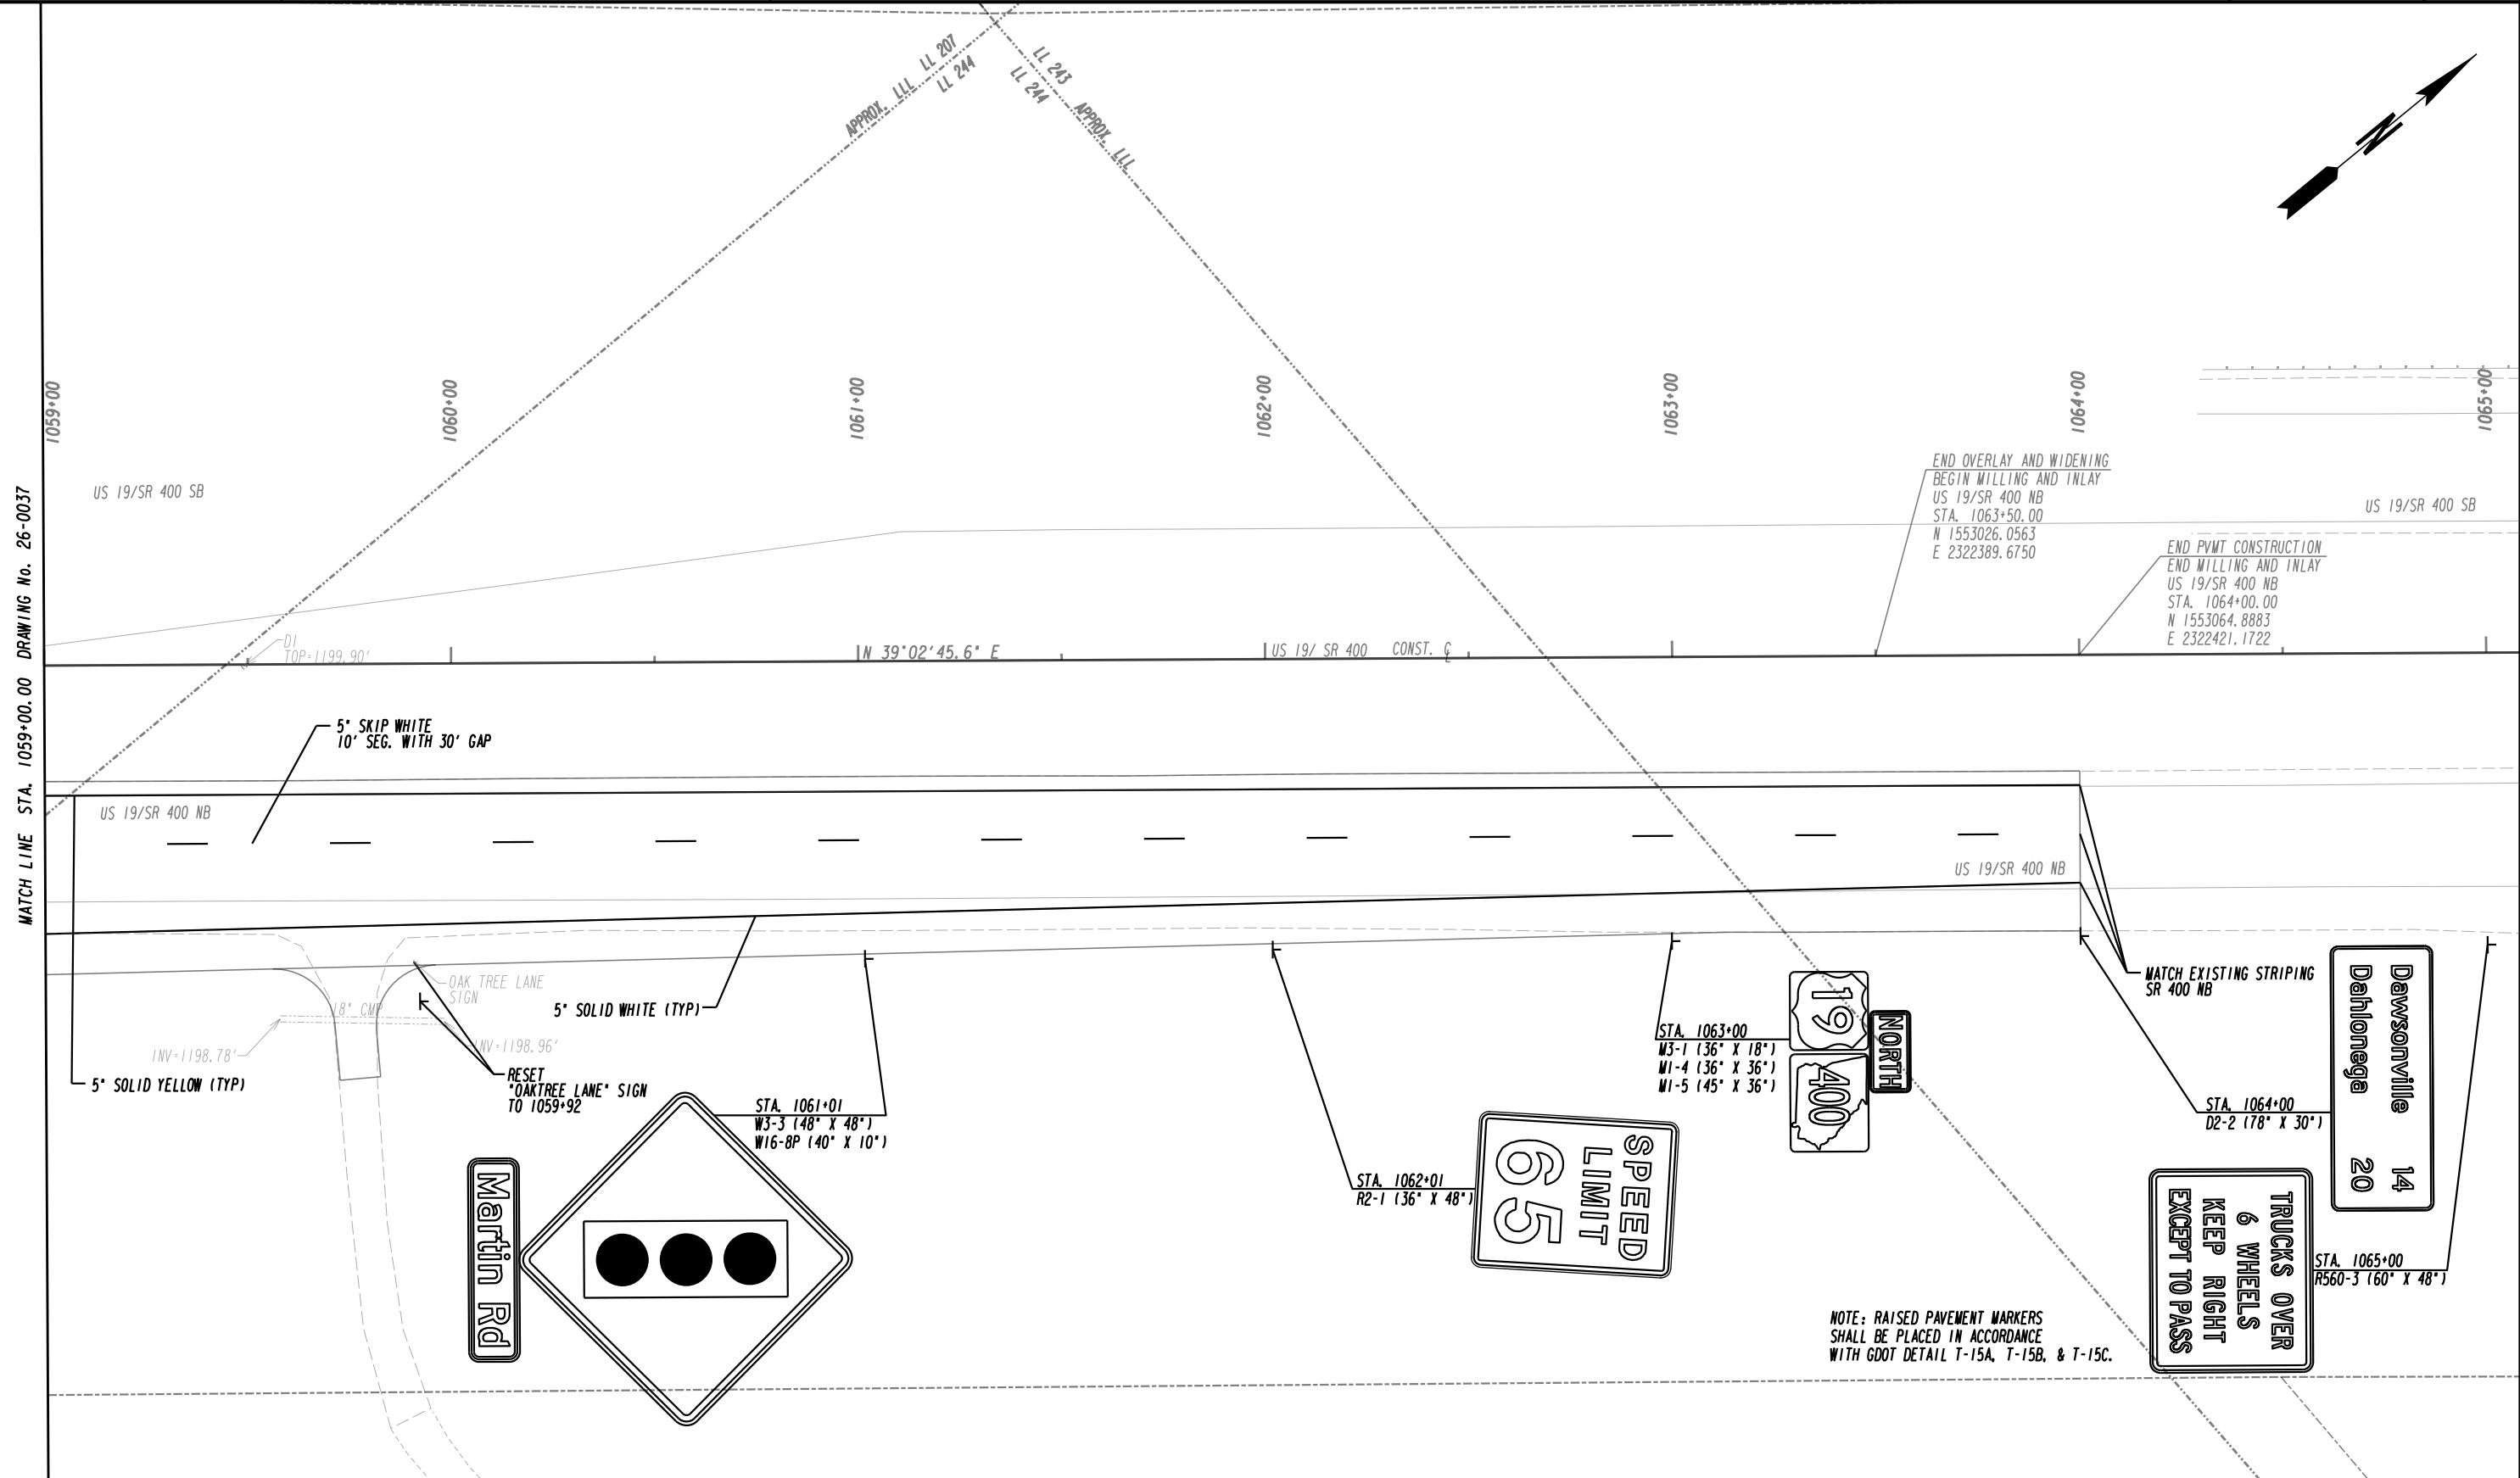

PROPERTY AND EXISTING R/W LINE  
REQUIRED R/W LINE  
CONSTRUCTION LIMITS  
EASEMENT FOR CONSTR  
& MAINTENANCE OF SLOPES  
EASEMENT FOR CONSTR OF SLOPES  
EASEMENT FOR CONSTR OF DRIVES  
PAVEMENT/MEDIAN REMOVAL

---	---
---	---
---	---
---	---
---	---
---	---
---	---
---	---


BEGIN LIMIT OF ACCESS.....BLA  
END LIMIT OF ACCESS.....ELA  
LIMIT OF ACCESS  
REQ'D R/W & LIMIT OF ACCESS  
ORANGE BARRIER FENCE  
ESA - ENV. SENSITIVE AREA  
(SEE ERIT TABLE)

---	---
---	---
---	---
---	---
---	---
---	---

PLANS PREPARED AND SUBMITTED BY:

**AEI**  
AMERICAN ENGINEERS, INC.  
DESIGN CONSULTANT

PROFESSIONAL ENGINEERING

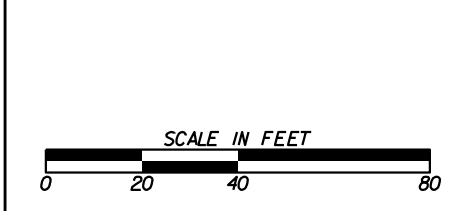


REVISION DATES


**SIGNING AND MARKING PLANS**


SR 400/US 19

CHECKED:	DATE:	DRAWING No.
BACKCHECKED:	DATE:	26-0038
CORRECTED:	DATE:	
VERIFIED:	DATE:	

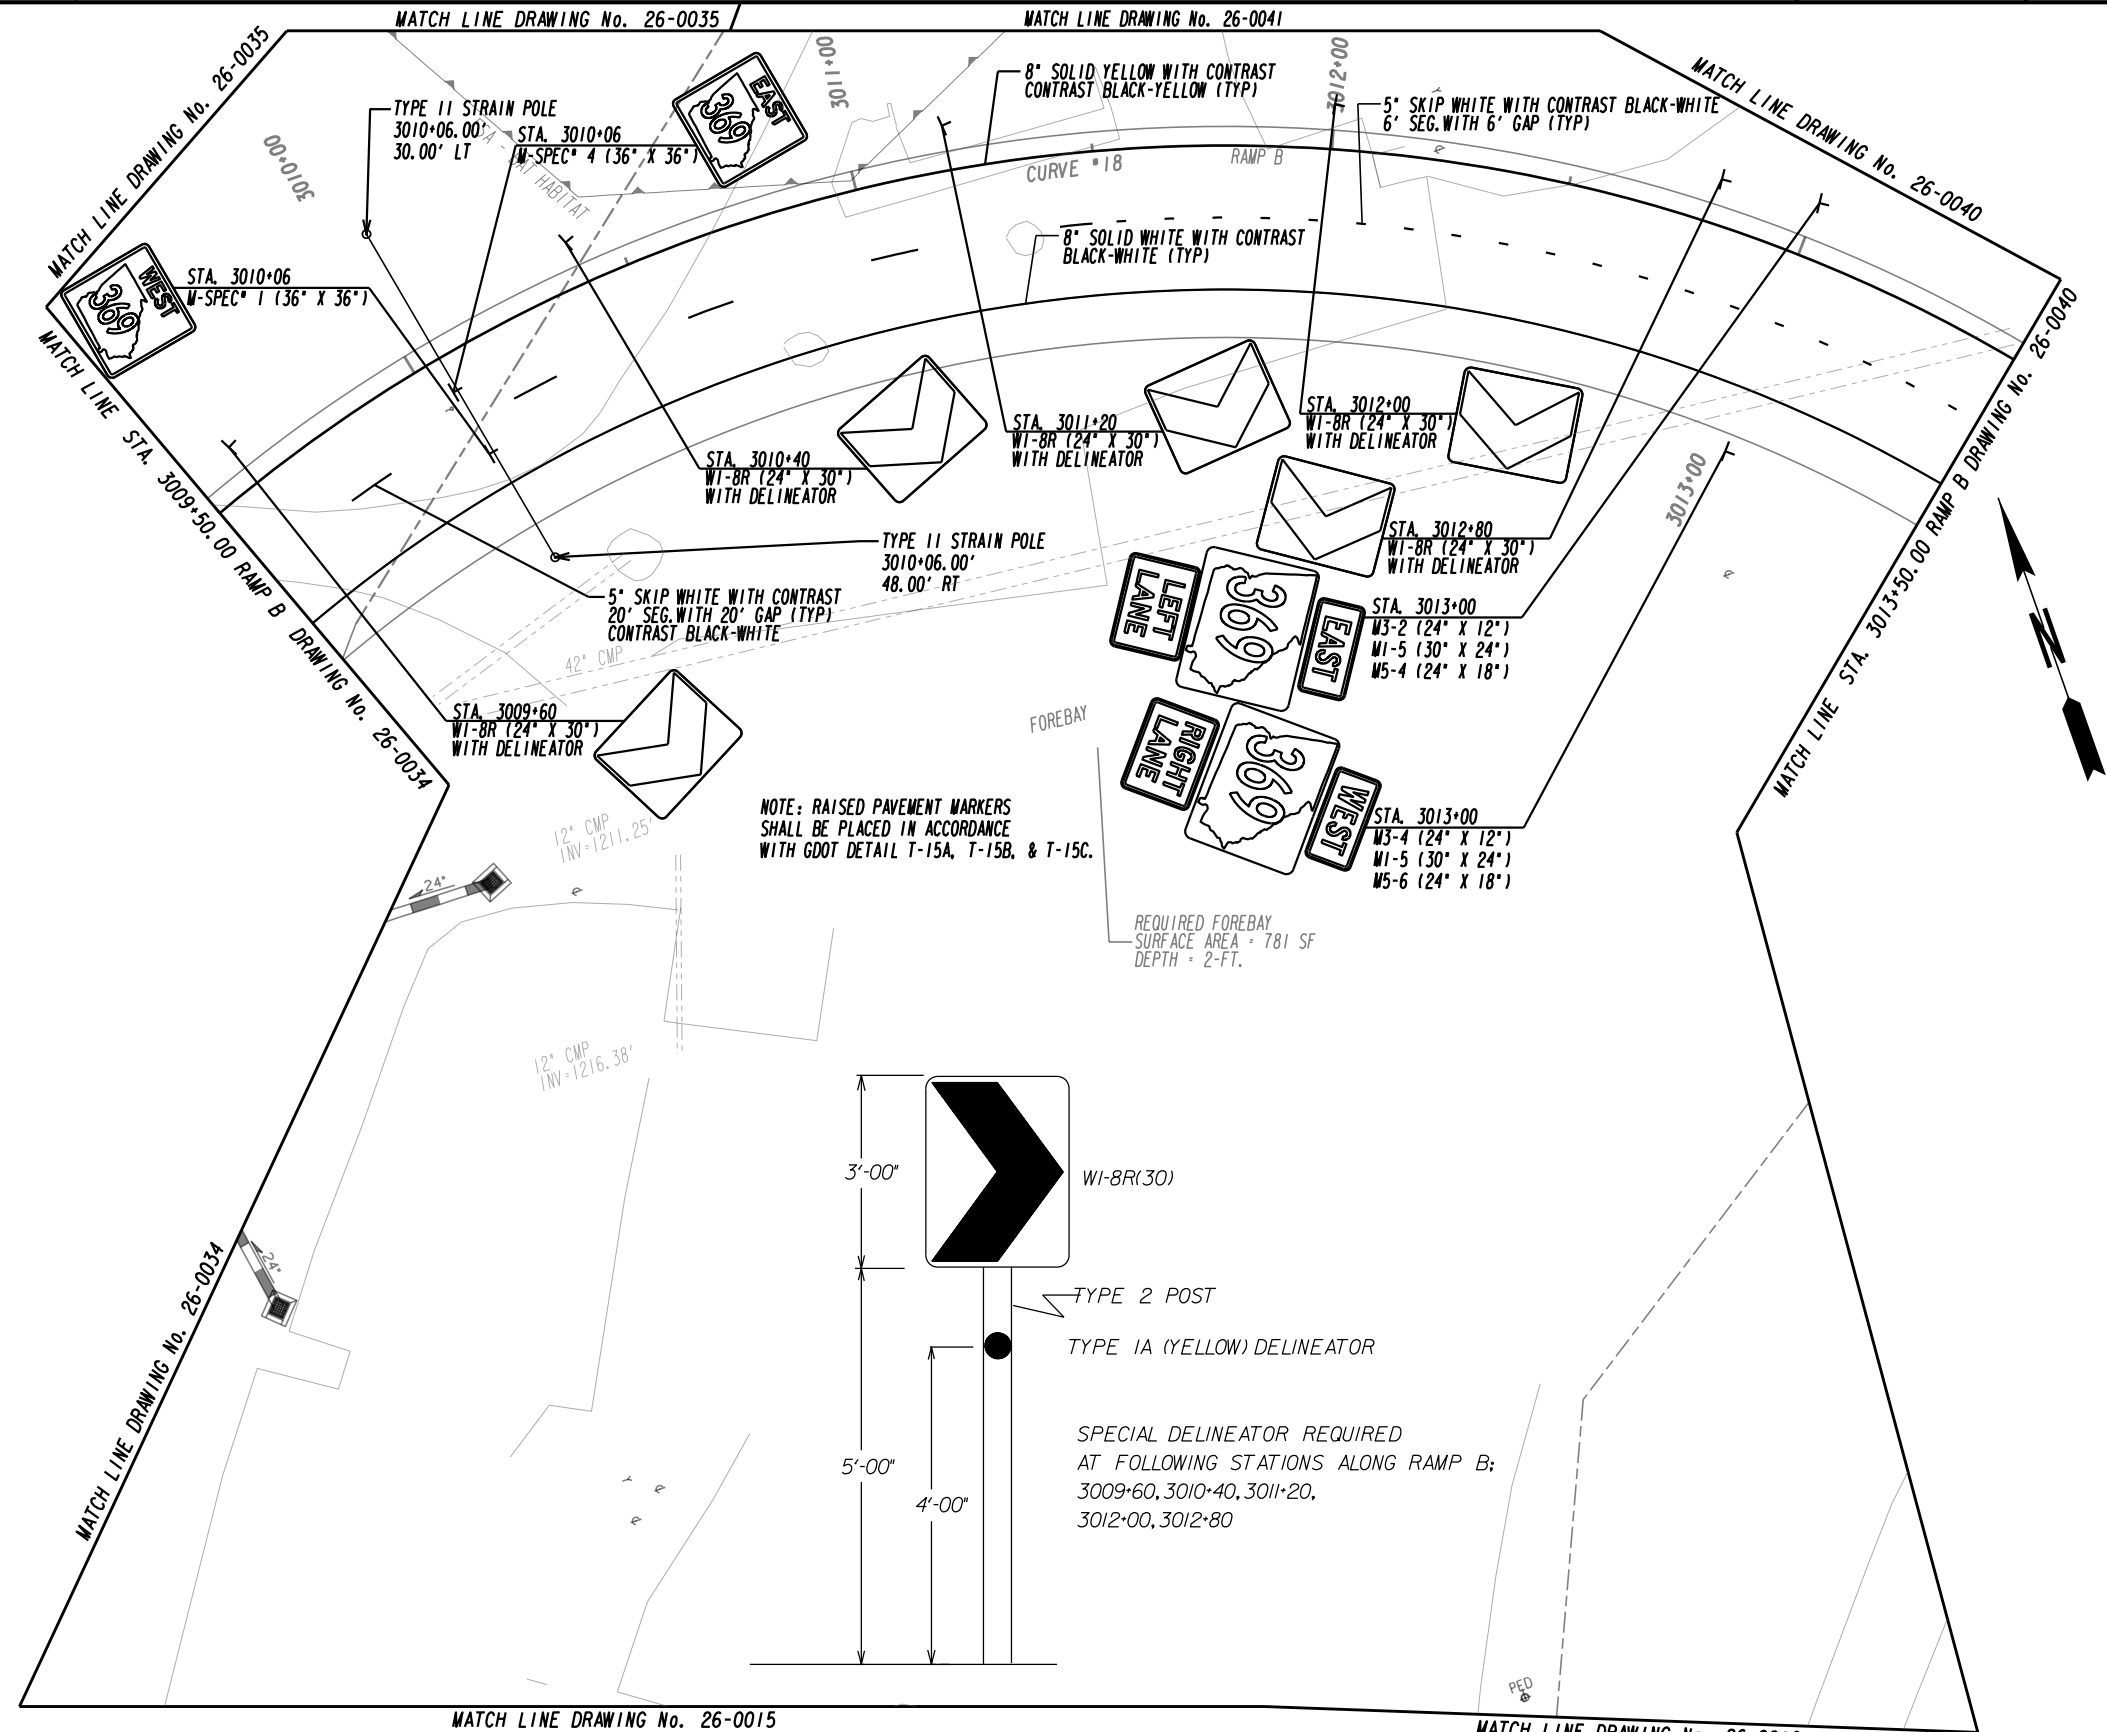

NOTE: RAISED PAVEMENT MARKERS SHALL BE PLACED IN ACCORDANCE WITH GDOT DETAIL T-15A, T-15B, & T-15C.

REQUIRED FOREBAY SURFACE AREA = 781 SF DEPTH = 2'-FT.

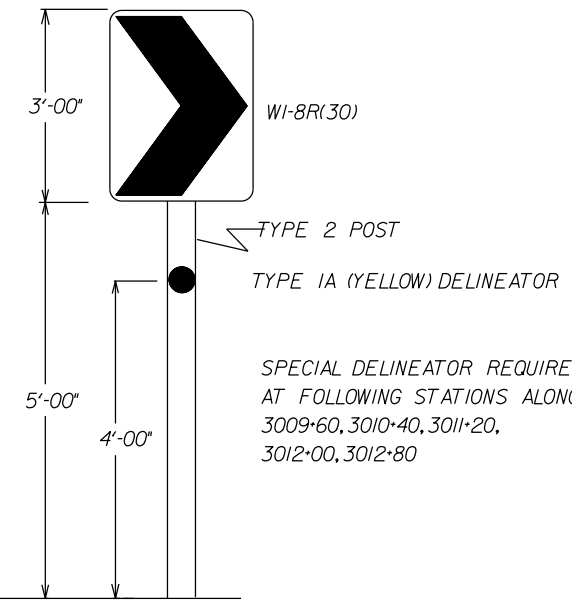

SPECIAL DELINEATOR REQUIRED AT FOLLOWING STATIONS ALONG RAMP B:  
3009+60, 3010+40, 3011+20, 3012+00, 3012+80


PROPERTY AND EXISTING R/W LINE	---
REQUIRED R/W LINE	---
CONSTRUCTION LIMITS	---
EASEMENT FOR CONSTR & MAINTENANCE OF SLOPES	---
EASEMENT FOR CONSTR OF SLOPES	---
EASEMENT FOR CONSTR OF DRIVES	---
PAVEMENT/MEDIAN REMOVAL	---

BEGIN LIMIT OF ACCESS.....BLA	---
END LIMIT OF ACCESS.....ELA	---
LIMIT OF ACCESS	---
REQ'D R/W & LIMIT OF ACCESS	---
ORANGE BARRIER FENCE	---
ESA - ENV. SENSITIVE AREA (SEE ERIT TABLE)	---

PLANS PREPARED AND SUBMITTED BY:

**AEI**  
AMERICAN ENGINEERS, INC.  
DESIGN CONSULTANT

PROFESSIONAL ENGINEERING

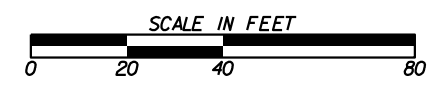

REVISION DATES	

SIGNING AND MARKING PLANS			
RAMP A RAMP B			
CHECKED:	DATE:	DRAWING No.	
BACKCHECKED:	DATE:	26-0039	
CORRECTED:	DATE:		
VERIFIED:	DATE:		




MATCH LINE DRAWING No. 26-0039

MATCH LINE STA. 3013+50.00 RAMP B DRAWING No. 26-0039

MATCH LINE DRAWING No. 26-0039

MATCH LINE STA. 2007+00 RAMP A DRAWING No. 26-0041

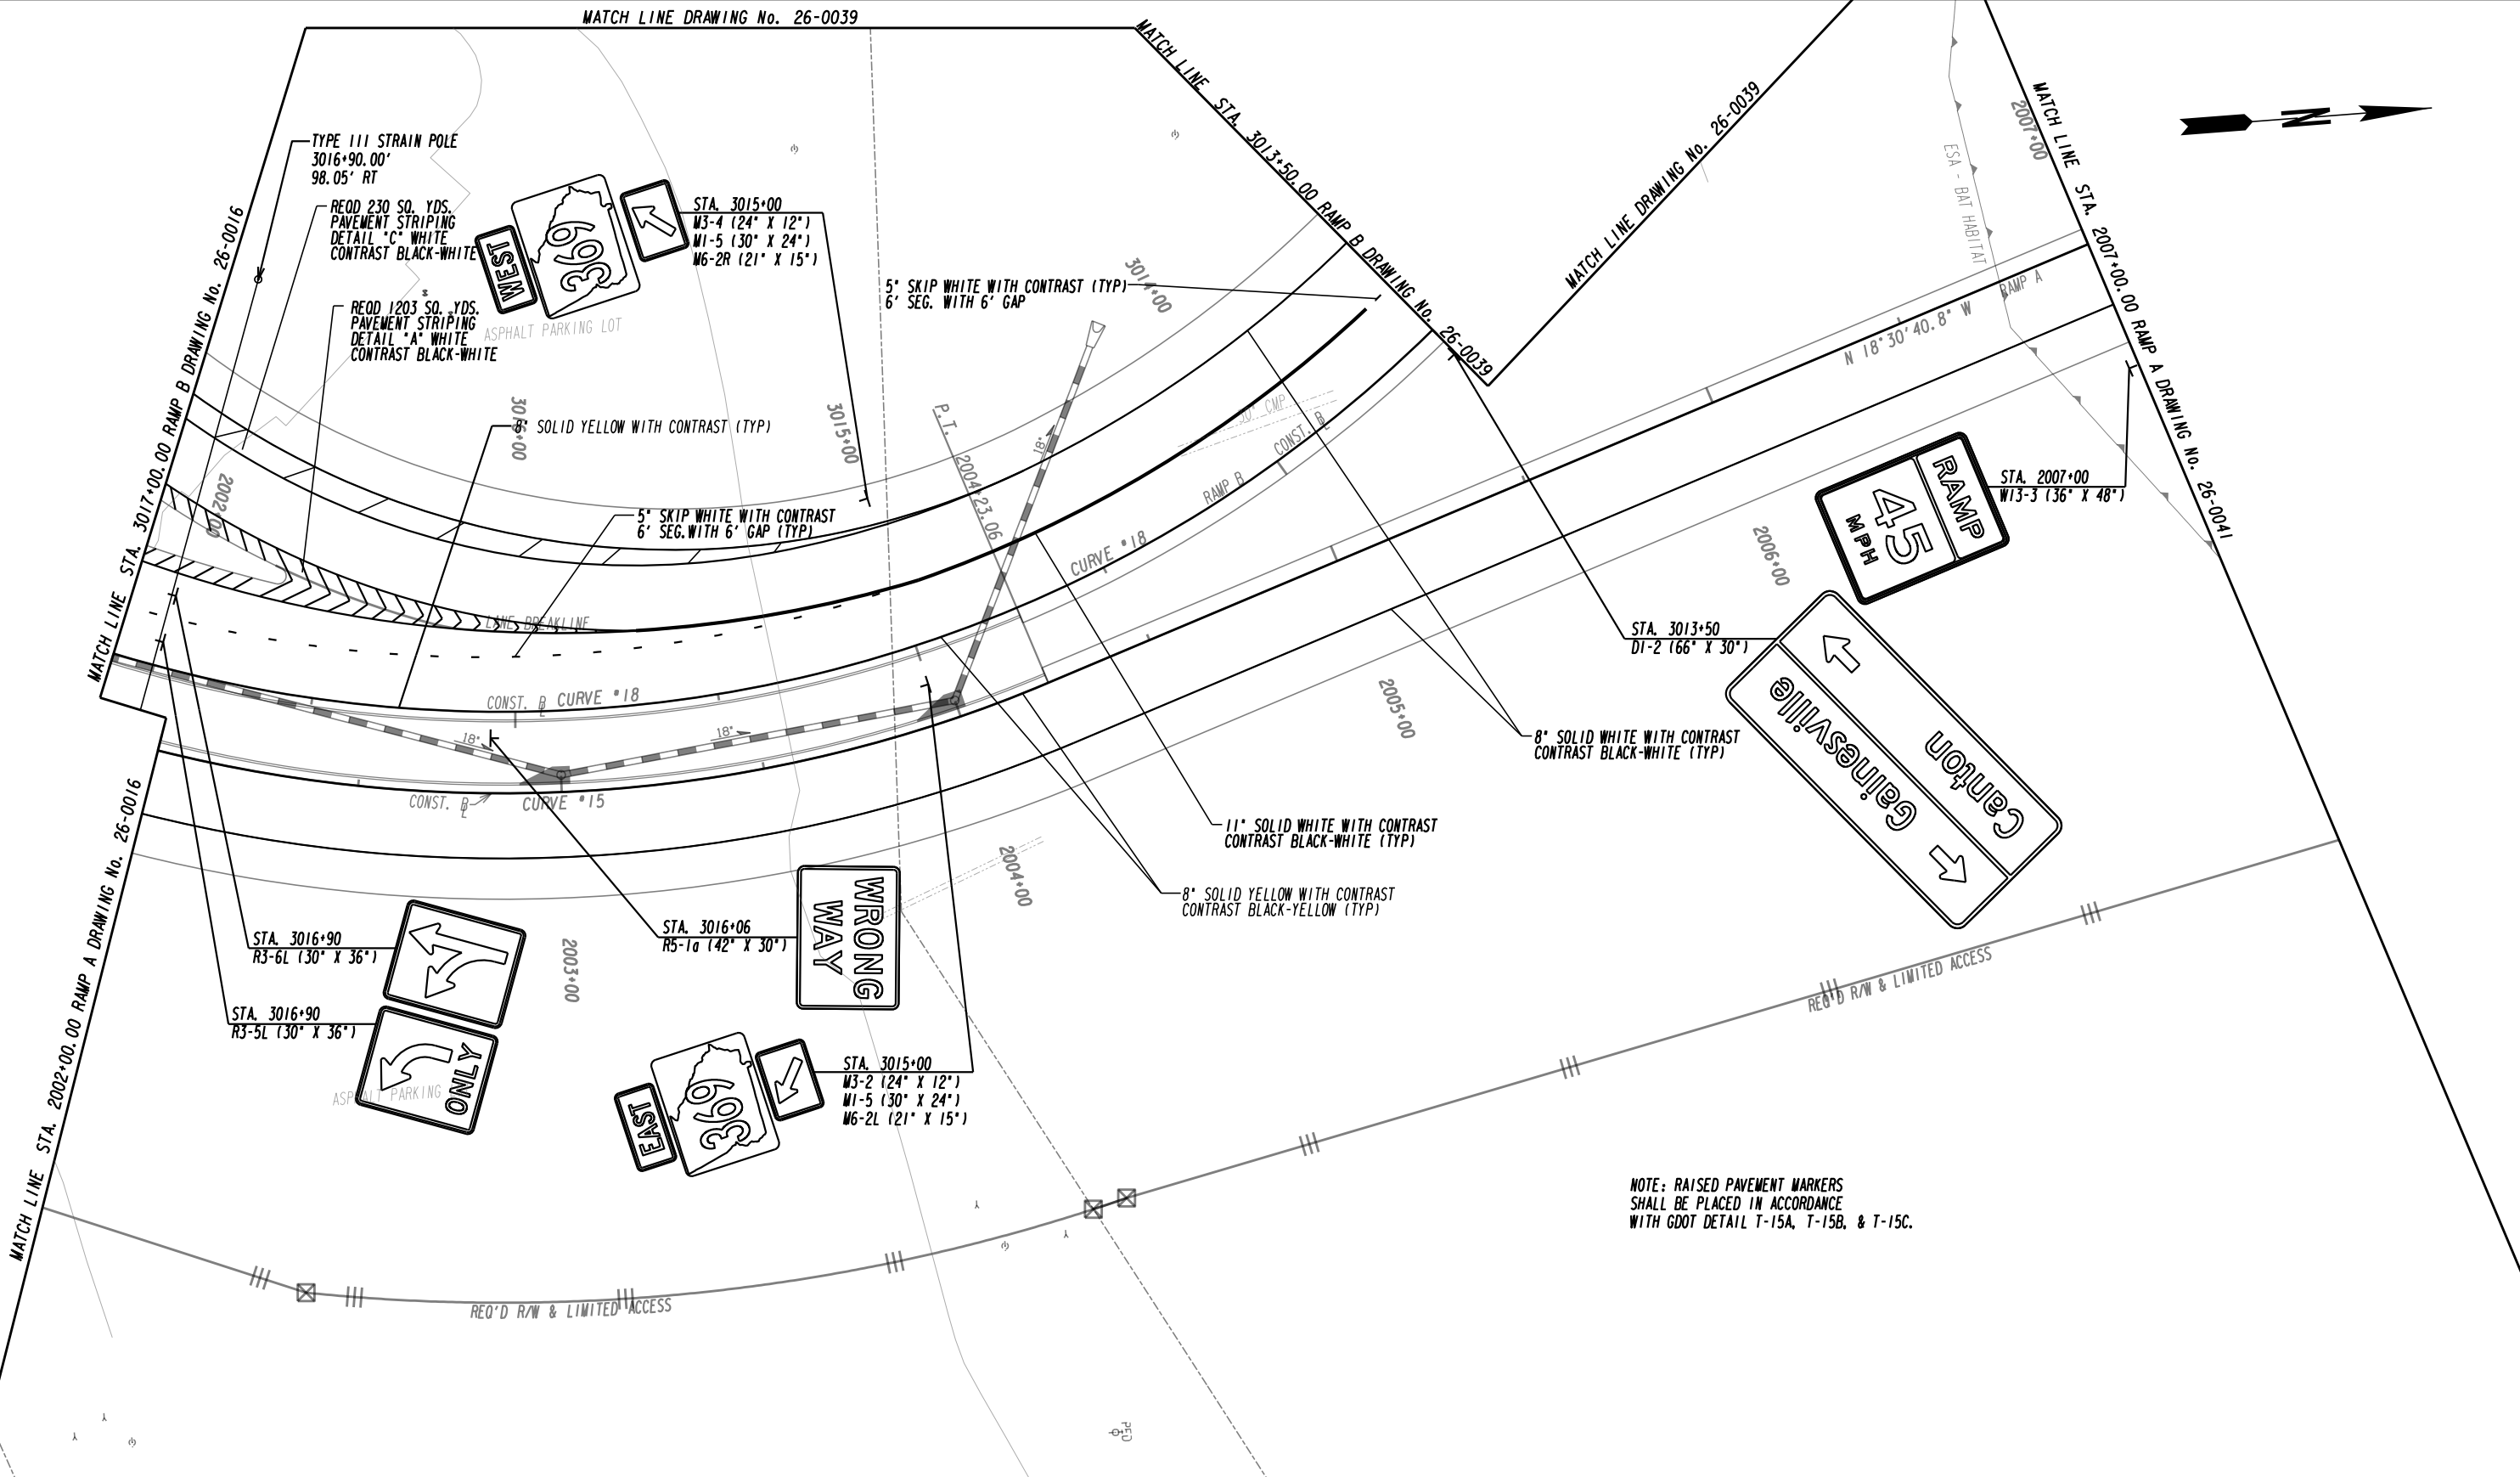

NOTE: RAISED PAVEMENT MARKERS SHALL BE PLACED IN ACCORDANCE WITH GDOT DETAIL T-15A, T-15B, & T-15C.


PROPERTY AND EXISTING R/W LINE	---
REQUIRED R/W LINE	---
CONSTRUCTION LIMITS	---
EASEMENT FOR CONSTR	---
& MAINTENANCE OF SLOPES	---
EASEMENT FOR CONSTR OF SLOPES	---
EASEMENT FOR CONSTR OF DRIVES	---
PAVEMENT/MEDIAN REMOVAL	---

BEGIN LIMIT OF ACCESS.....BLA	---
END LIMIT OF ACCESS.....ELA	---
LIMIT OF ACCESS	---
REQ'D R/W & LIMIT OF ACCESS	---
ORANGE BARRIER FENCE	---
ESA - ENV. SENSITIVE AREA (SEE ERIT TABLE)	---

PLANS PREPARED AND SUBMITTED BY:

**AEI**  
AMERICAN ENGINEERS, INC.  
DESIGN CONSULTANT


PROFESSIONAL ENGINEERING

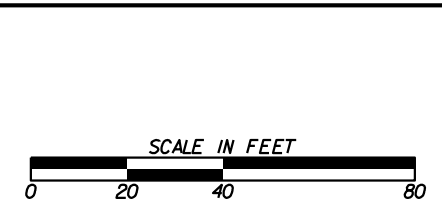

REVISION DATES	

SIGNING AND MARKING PLANS			
RAMP A		RAMP B	
CHECKED:	DATE:	CHECKED:	DATE:
BACKCHECKED:	DATE:	CORRECTED:	DATE:
VERIFIED:	DATE:		
DRAWING No.			26-0040

MATCH LINE DRAWING No. 26-0035

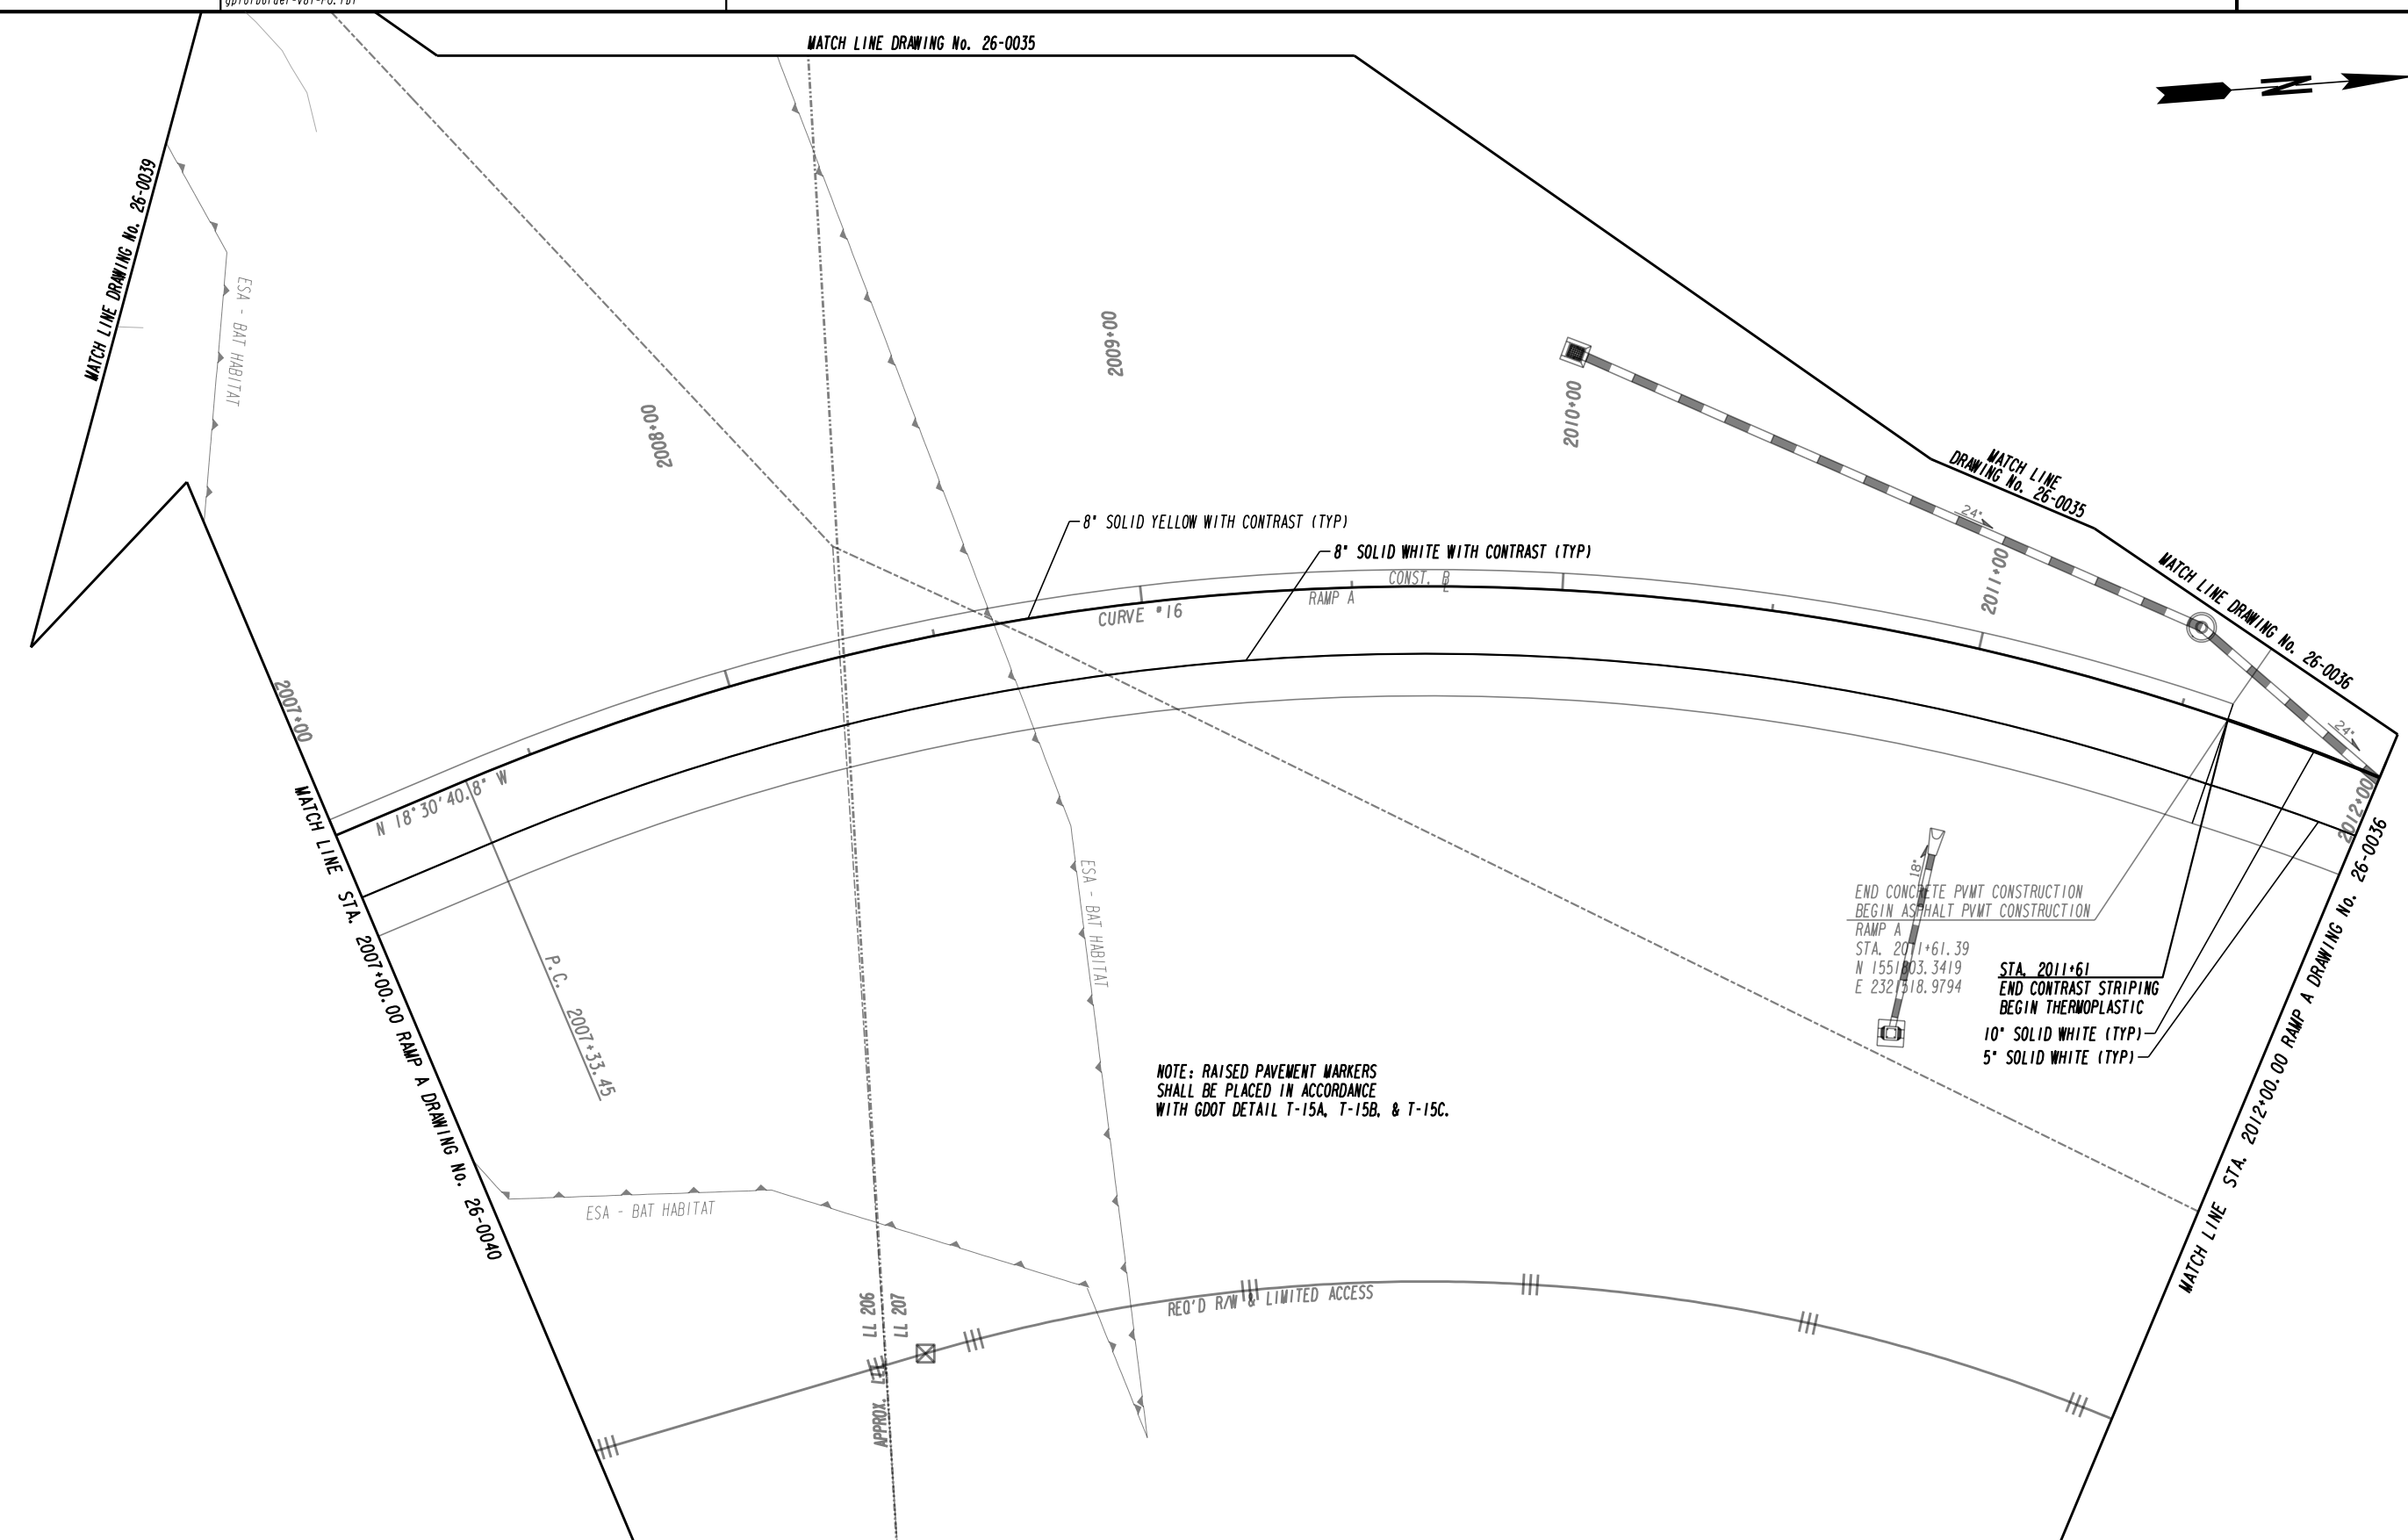

PROPERTY AND EXISTING R/W LINE	---
REQUIRED R/W LINE	---
CONSTRUCTION LIMITS	---
EASEMENT FOR CONSTR & MAINTENANCE OF SLOPES	---
EASEMENT FOR CONSTR OF SLOPES	---
EASEMENT FOR CONSTR OF DRIVES	---
PAVEMENT/MEDIAN REMOVAL	---

BEGIN LIMIT OF ACCESS.....BLA	---
END LIMIT OF ACCESS.....ELA	---
LIMIT OF ACCESS	---
REQ'D R/W & LIMIT OF ACCESS	---
ORANGE BARRIER FENCE	---
ESA - ENV. SENSITIVE AREA (SEE ERIT TABLE)	---

PLANS PREPARED AND SUBMITTED BY:

**AEI**


AMERICAN ENGINEERS, INC.

DESIGN CONSULTANT

PROFESSIONAL ENGINEERING


Branch Office:  
 65 Aberdeen Drive  
 Joseph, KY 40441  
 (270) 651-7220  
 634 White Circle, Suite 101  
 Marietta, GA 30066  
 (770) 421-8422

2500 Nelson Miller Parkway  
 Louisville, KY 40223  
 (502) 245-3813

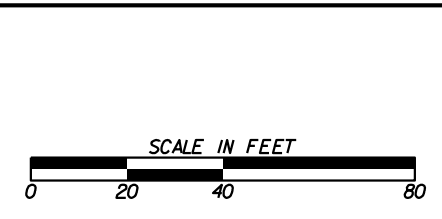

REVISION DATES	

SIGNING AND MARKING PLANS			
RAMP A		RAMP B	
CHECKED:	DATE:	CHECKED:	DATE:
BACKCHECKED:	DATE:	BACKCHECKED:	DATE:
CORRECTED:	DATE:	CORRECTED:	DATE:
VERIFIED:	DATE:	VERIFIED:	DATE:
DRAWING No.			26-0041

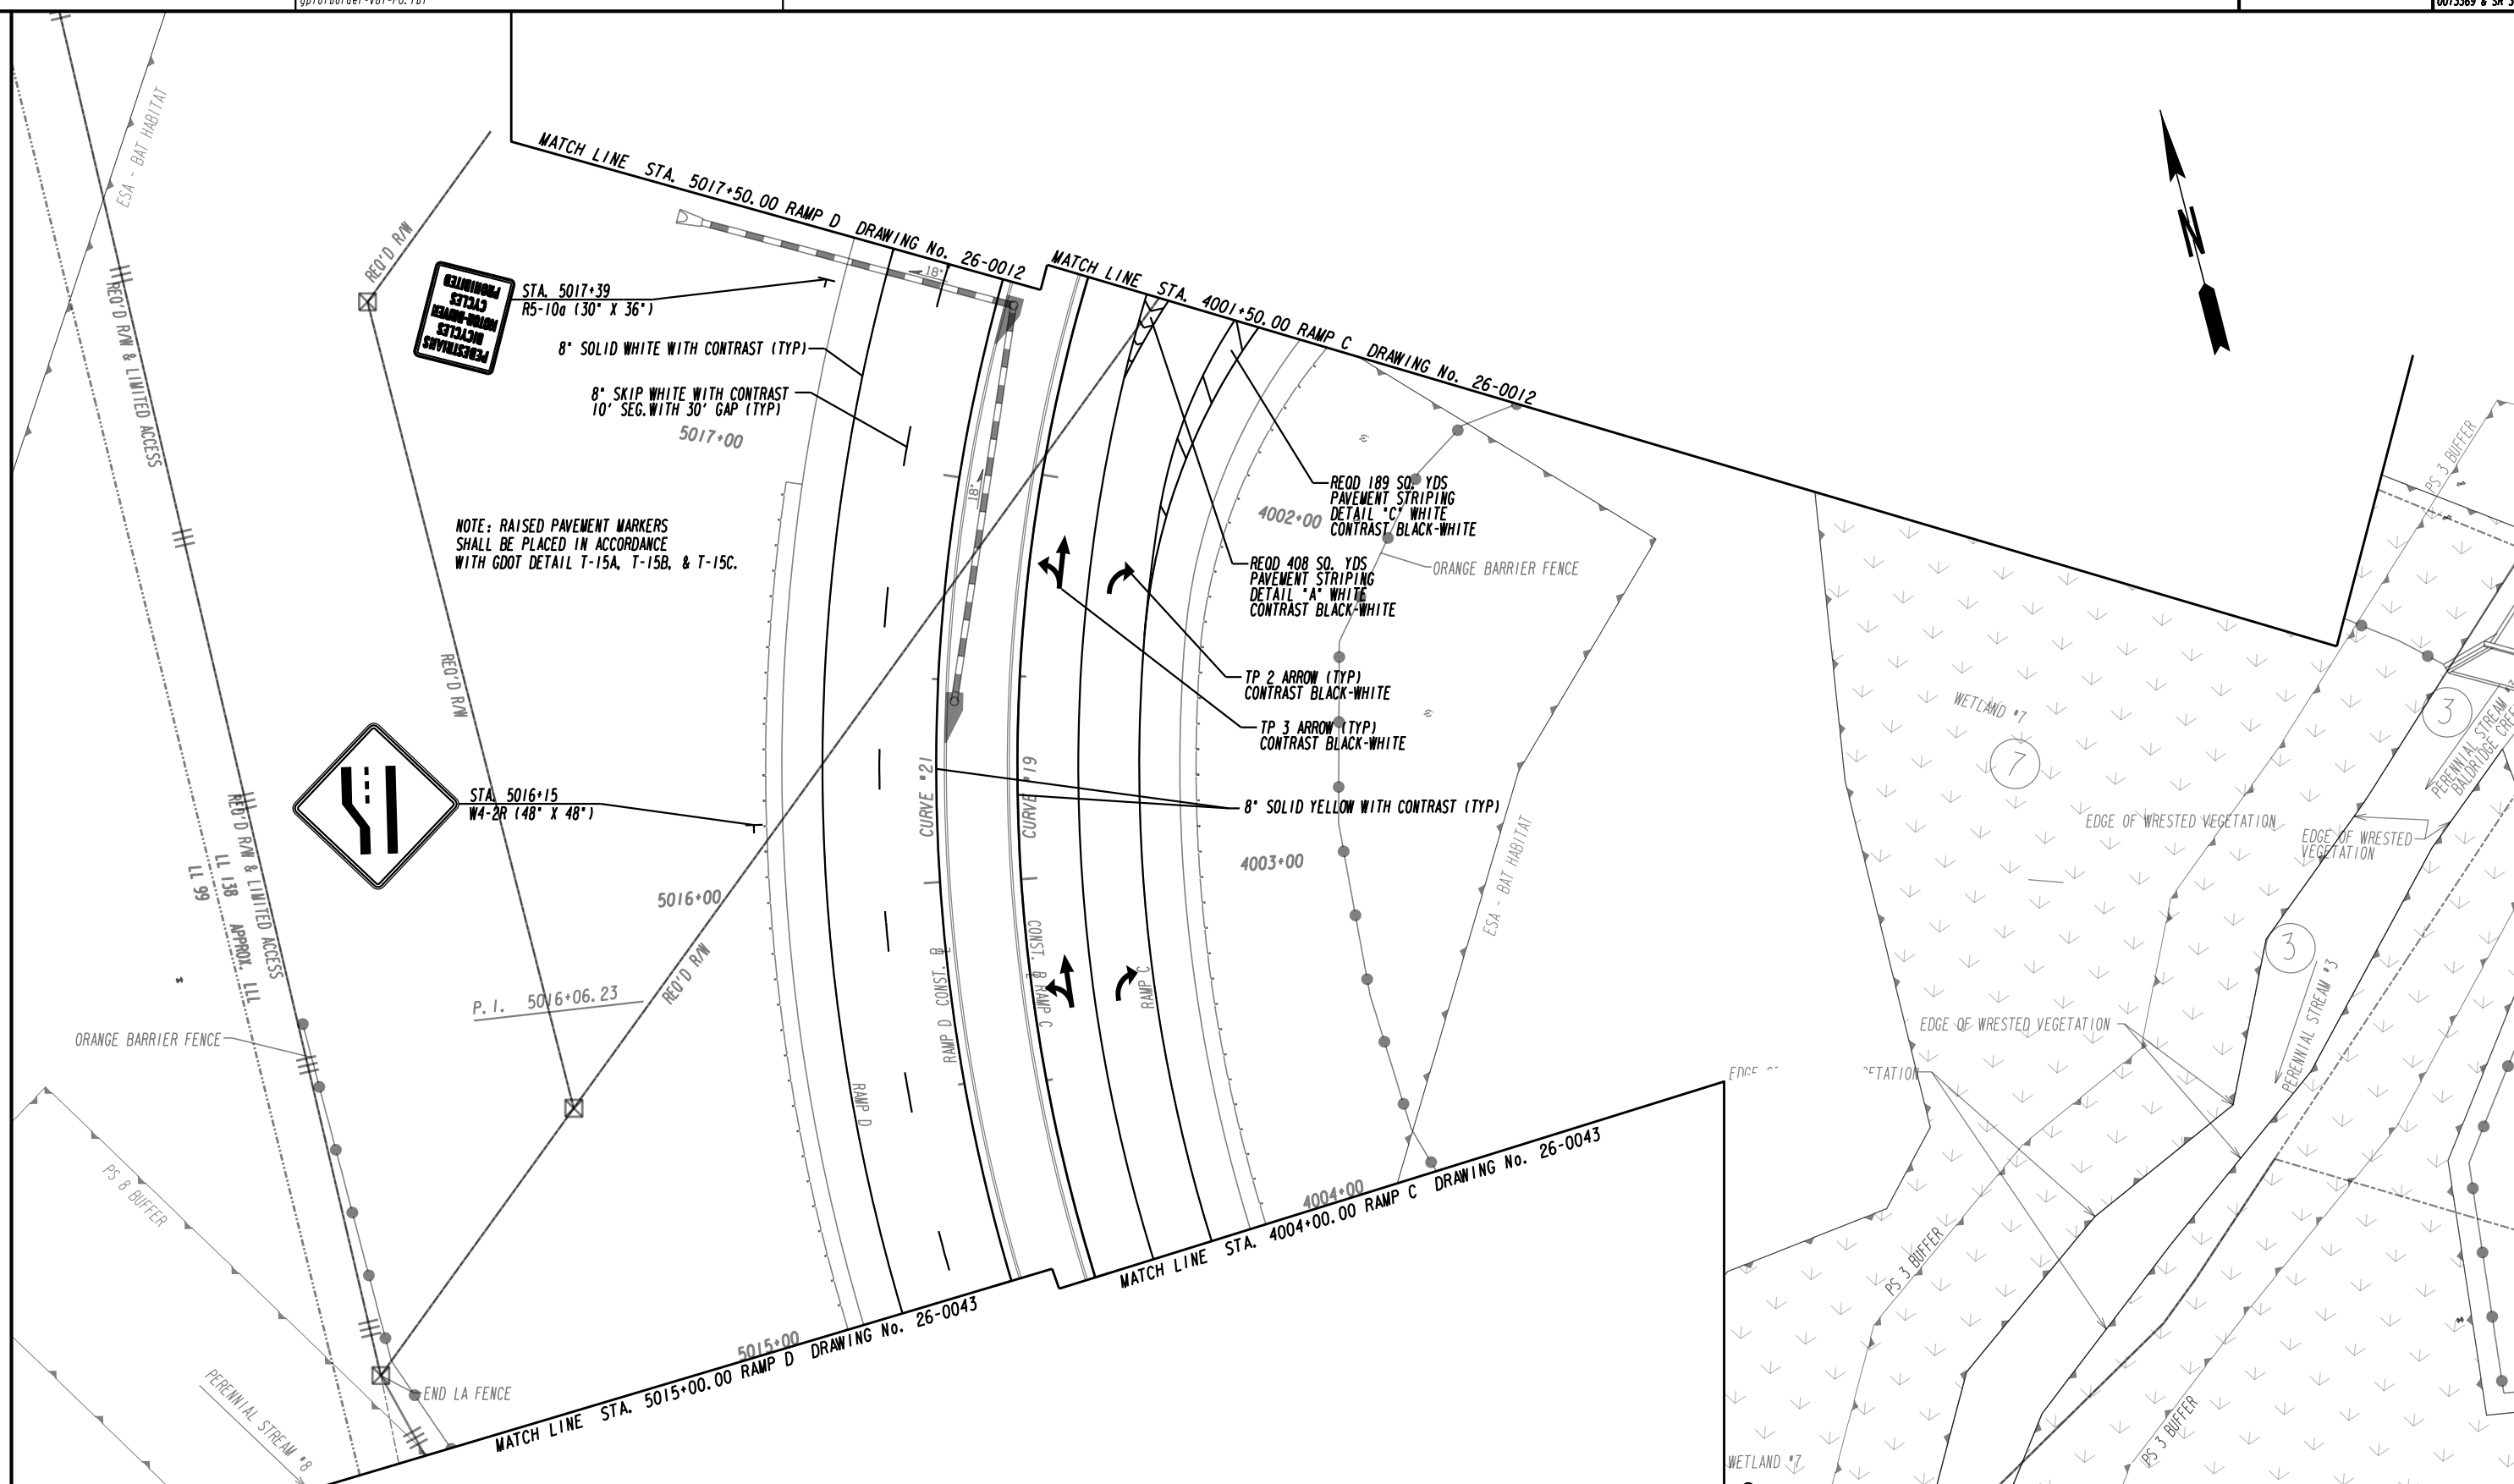

NOTE: RAISED PAVEMENT MARKERS SHALL BE PLACED IN ACCORDANCE WITH GDOT DETAIL T-15A, T-15B, & T-15C.




PROPERTY AND EXISTING R/W LINE	---
REQUIRED R/W LINE	---
CONSTRUCTION LIMITS	---
EASEMENT FOR CONSTR & MAINTENANCE OF SLOPES	---
EASEMENT FOR CONSTR OF SLOPES	---
EASEMENT FOR CONSTR OF DRIVES	---
PAVEMENT/MEDIAN REMOVAL	---

BEGIN LIMIT OF ACCESS.....BLA	---
END LIMIT OF ACCESS.....ELA	---
LIMIT OF ACCESS	---
REQ'D R/W & LIMIT OF ACCESS	---
ORANGE BARRIER FENCE	---
ESA - ENV. SENSITIVE AREA (SEE ERIT TABLE)	---

PLANS PREPARED AND SUBMITTED BY:

**AEI**  
AMERICAN ENGINEERS, INC.  
DESIGN CONSULTANT

PROFESSIONAL ENGINEERING

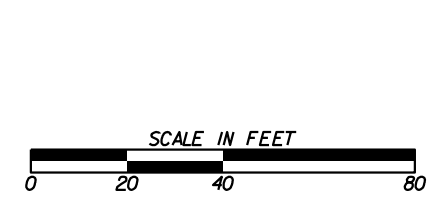




REVISION DATES	

SIGNING AND MARKING PLANS		
RAMP C RAMP D		
CHECKED:	DATE:	DRAWING No.
BACKCHECKED:	DATE:	26-0042
CORRECTED:	DATE:	
VERIFIED:	DATE:	

MATCH LINE STA. 5015+00.00 RAMP D DRAWING No. 26-0042

MATCH LINE STA. 4004+00.00 RAMP C DRAWING No. 26-0042


NOTE: RAISED PAVEMENT MARKERS SHALL BE PLACED IN ACCORDANCE WITH GDOT DETAIL T-15A, T-15B, & T-15C.

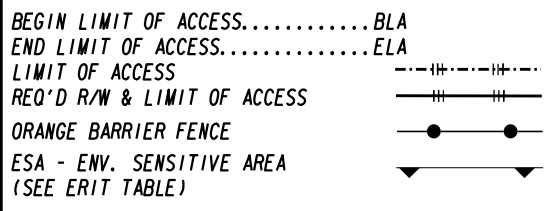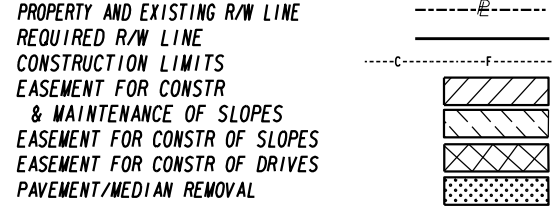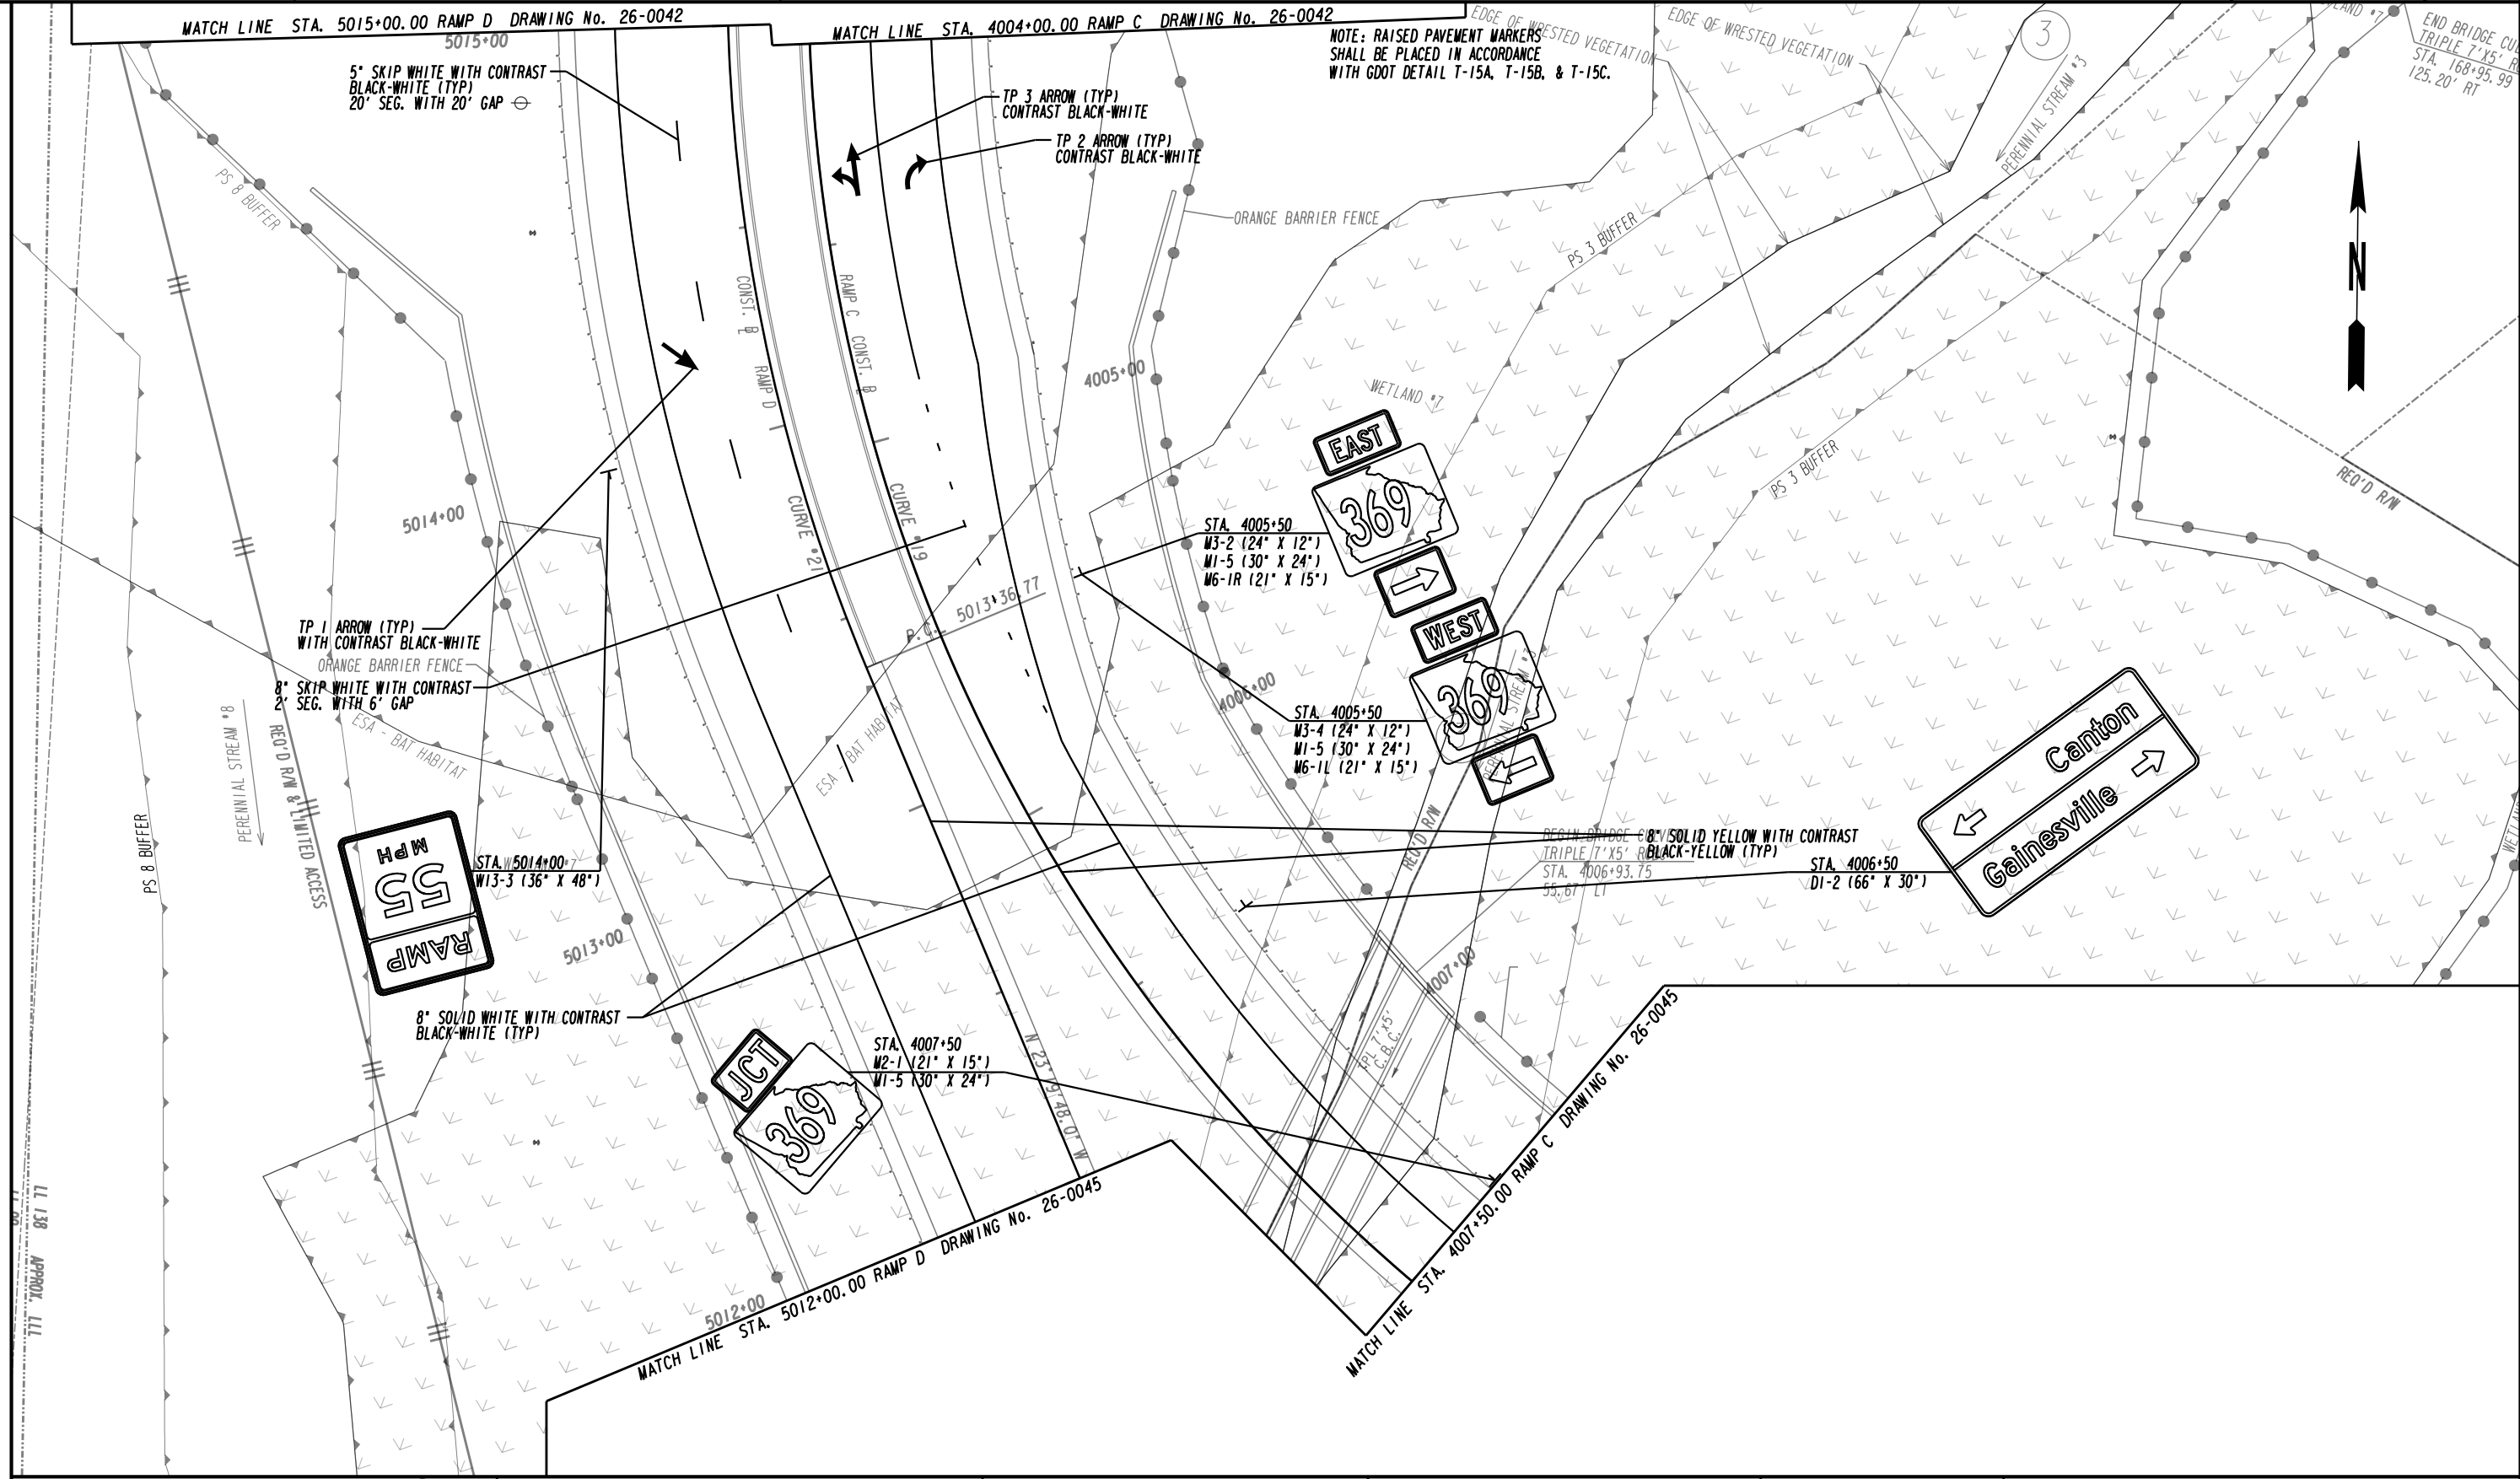

PLANS PREPARED AND SUBMITTED BY:


**AEI**  
 AMERICAN ENGINEERS, INC.  
 DESIGN CONSULTANT

PROFESSIONAL ENGINEERING

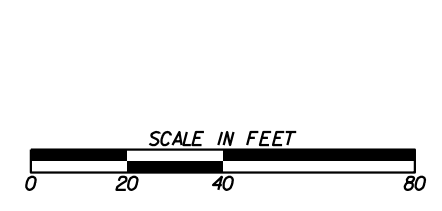


REVISION DATES	

SIGNING AND MARKING PLANS			
RAMP C		RAMP D	
CHECKED:	DATE:	CHECKED:	DATE:
BACKCHECKED:	DATE:	BACKCHECKED:	DATE:
CORRECTED:	DATE:	CORRECTED:	DATE:
VERIFIED:	DATE:	VERIFIED:	DATE:
DRAWING No.			26-0043

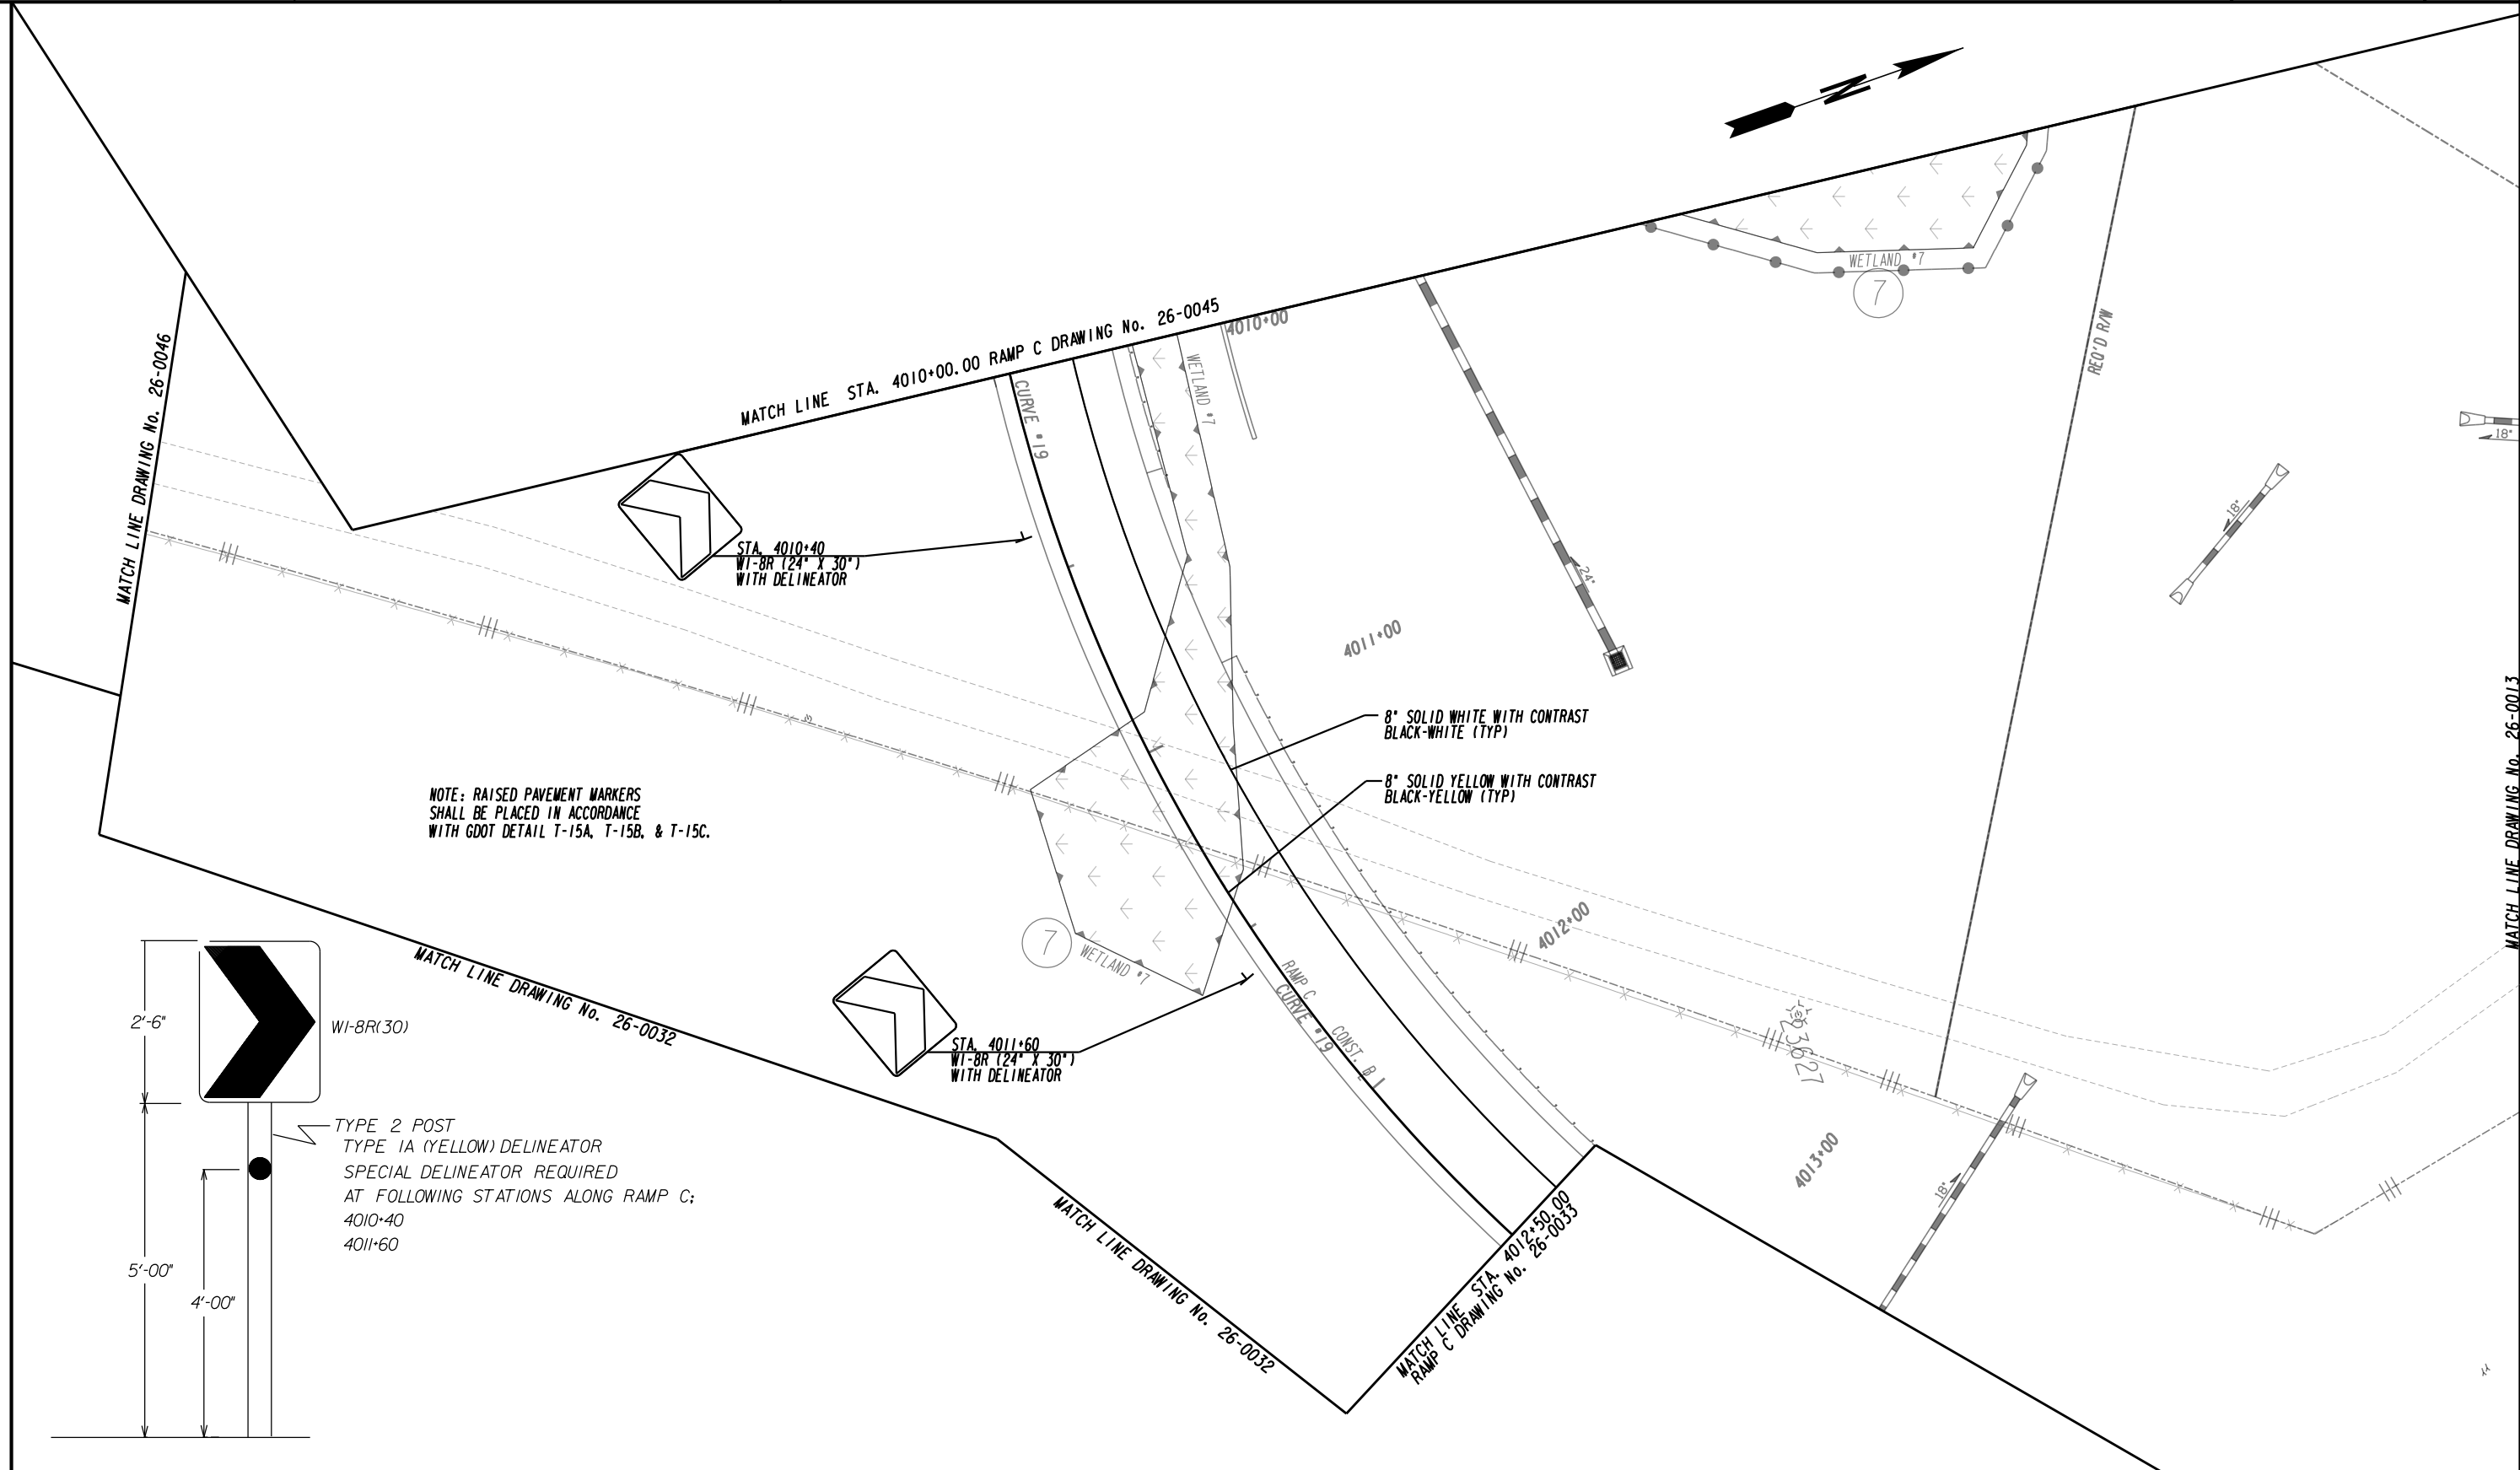


NOTE: RAISED PAVEMENT MARKERS SHALL BE PLACED IN ACCORDANCE WITH GDOT DETAIL T-15A, T-15B, & T-15C.

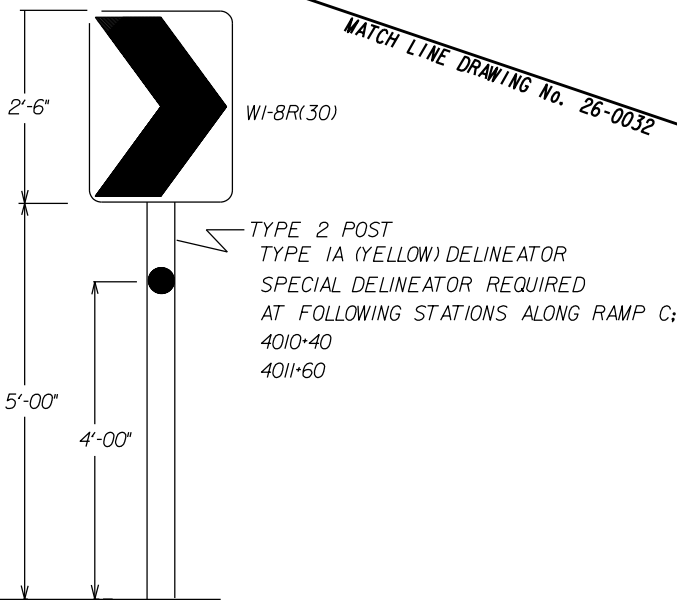

SPECIAL DELINEATOR REQUIRED AT FOLLOWING STATIONS ALONG RAMP C:  
4010+40  
4011+60



---e---	BEGIN LIMIT OF ACCESS.....BLA
---c---	END LIMIT OF ACCESS.....ELA
---f---	LIMIT OF ACCESS
[Hatched Box]	REQ'D R/W & LIMIT OF ACCESS
[Cross-hatched Box]	ORANGE BARRIER FENCE
[Dotted Box]	ESA - ENV. SENSITIVE AREA (SEE ERIT TABLE)

[Symbol]	PLANS PREPARED AND SUBMITTED BY:
[Symbol]	Branch Office
[Symbol]	65 Aberdeen Drive Cincinnati, KY 40241 (270) 651-7220
[Symbol]	1634 White Circle, Suite 101 Mableton, GA 30056 (770) 421-8422
[Symbol]	2500 Nelson Miller Parkway Louisville, KY 40223 (502) 245-3813
[Symbol]	AMERICAN ENGINEERS, INC. www.aei.cc
[Symbol]	DESIGN CONSULTANT
[Symbol]	PROFESSIONAL ENGINEERING

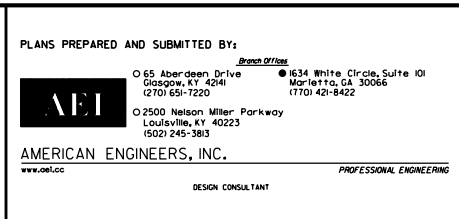

REVISION DATES	

SIGNING AND MARKING PLANS			
RAMP C			
CHECKED:	DATE:	DRAWING No.	
BACKCHECKED:	DATE:	26-0044	
CORRECTED:	DATE:		
VERIFIED:	DATE:		

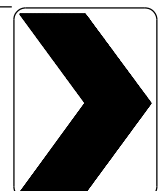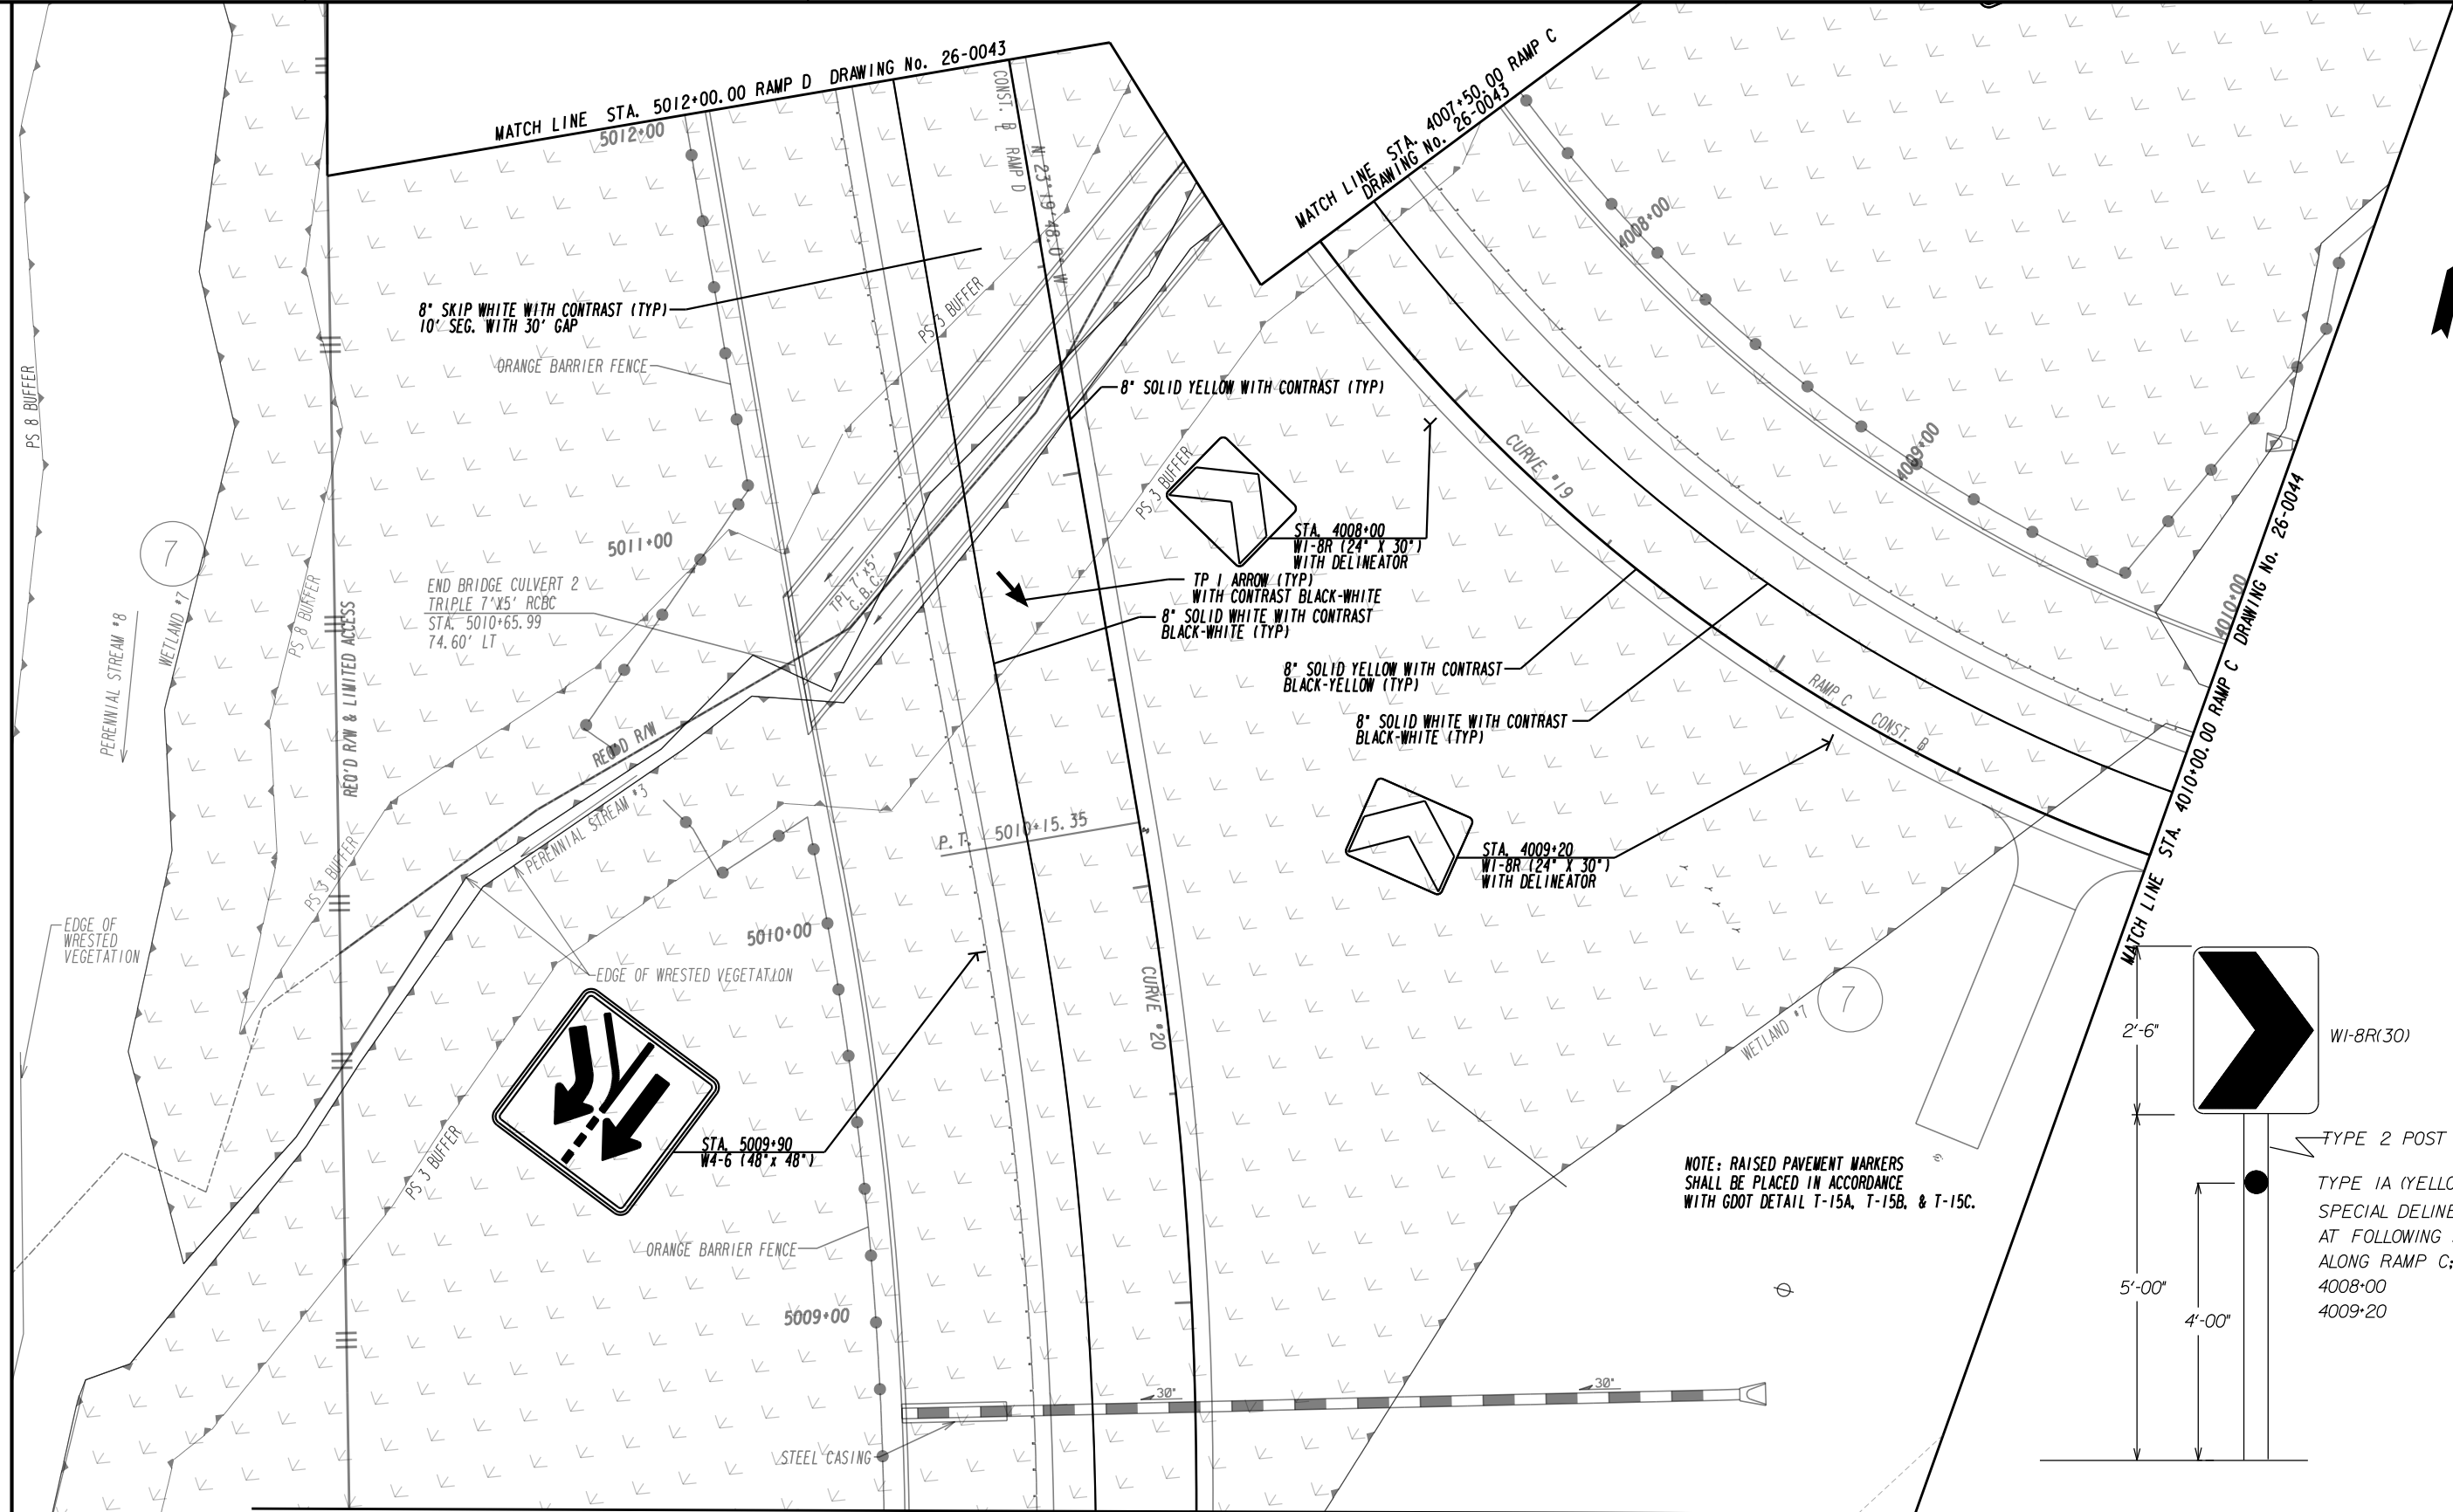

WI-BR(30)

TYPE 2 POST

TYPE 1A (YELLOW) DELINEATOR  
SPECIAL DELINEATOR REQUIRED  
AT FOLLOWING STATIONS  
ALONG RAMP C:  
4008+00  
4009+20

2'-6"

5'-00"

4'-00"


PROPERTY AND EXISTING R/W LINE	---
REQUIRED R/W LINE	---
CONSTRUCTION LIMITS	---
EASEMENT FOR CONSTR	---
& MAINTENANCE OF SLOPES	---
EASEMENT FOR CONSTR OF SLOPES	---
EASEMENT FOR CONSTR OF DRIVES	---
PAVEMENT/MEDIAN REMOVAL	---

BEGIN LIMIT OF ACCESS.....BLA	---
END LIMIT OF ACCESS.....ELA	---
LIMIT OF ACCESS	---
REQ'D R/W & LIMIT OF ACCESS	---
ORANGE BARRIER FENCE	---
ESA - ENV. SENSITIVE AREA (SEE ERIT TABLE)	---

PLANS PREPARED AND SUBMITTED BY:



**AEI**  
AMERICAN ENGINEERS, INC.  
DESIGN CONSULTANT

PROFESSIONAL ENGINEERING

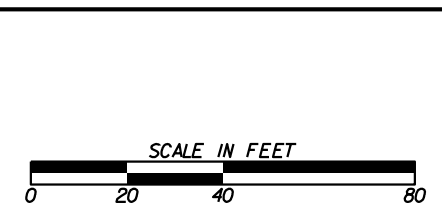


REVISION DATES	

SIGNING AND MARKING PLANS			
RAMP C		DRAWING No.	
RAMP D		26-0045	
CHECKED:	DATE:	CHECKED:	DATE:
BACKCHECKED:	DATE:	CORRECTED:	DATE:
VERIFIED:	DATE:		

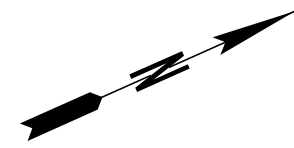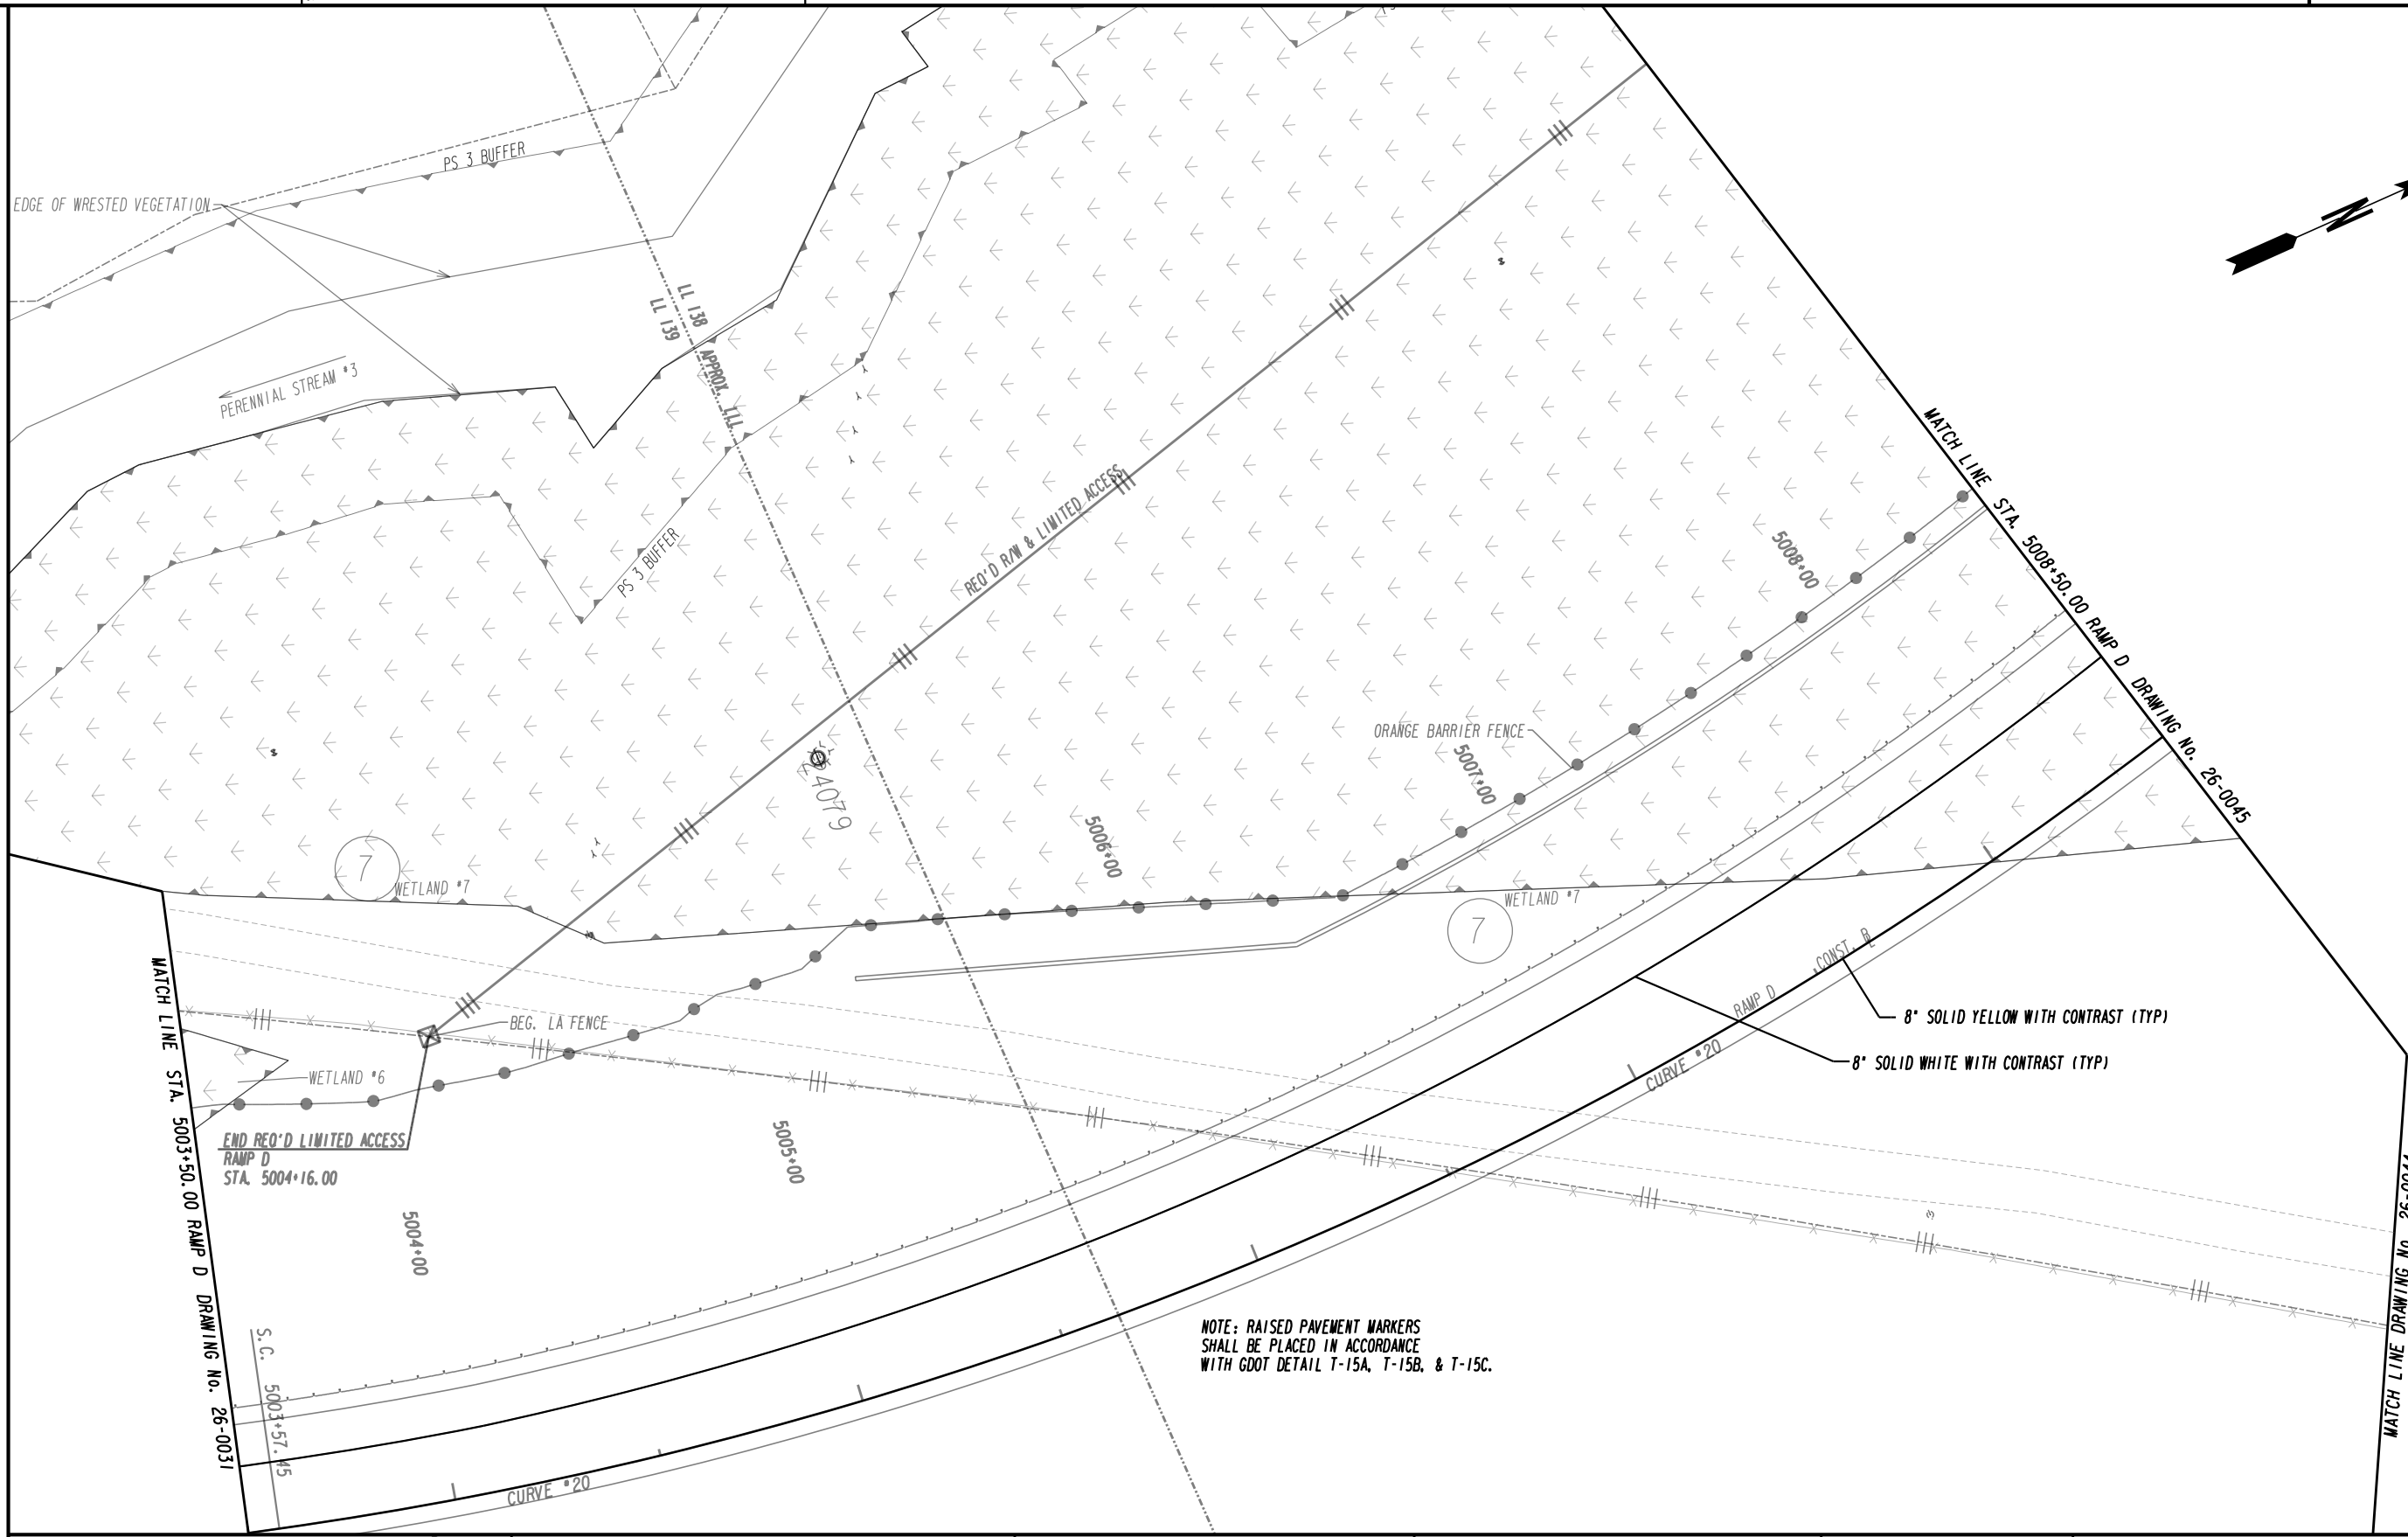


NOTE: RAISED PAVEMENT MARKERS SHALL BE PLACED IN ACCORDANCE WITH GDOT DETAIL T-15A, T-15B, & T-15C.

PROPERTY AND EXISTING R/W LINE  
 REQUIRED R/W LINE  
 CONSTRUCTION LIMITS  
 EASEMENT FOR CONSTR  
 & MAINTENANCE OF SLOPES  
 EASEMENT FOR CONSTR OF SLOPES  
 EASEMENT FOR CONSTR OF DRIVES  
 PAVEMENT/MEDIAN REMOVAL

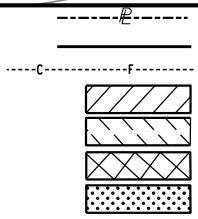


BEGIN LIMIT OF ACCESS.....BLA  
 END LIMIT OF ACCESS.....ELA  
 LIMIT OF ACCESS  
 REQ'D R/W & LIMIT OF ACCESS  
 ORANGE BARRIER FENCE  
 ESA - ENV. SENSITIVE AREA  
 (SEE ERIT TABLE)

PLANS PREPARED AND SUBMITTED BY:  
 Branch Office  
 O 65 Aberdeen Drive  
 Douglas, KY 40241  
 (270) 651-7220  
 O 2500 Nelson Miller Parkway  
 Louisville, KY 40223  
 (502) 245-3813  
**AMERICAN ENGINEERS, INC.**  
 www.aei.cc DESIGN CONSULTANT PROFESSIONAL ENGINEERING

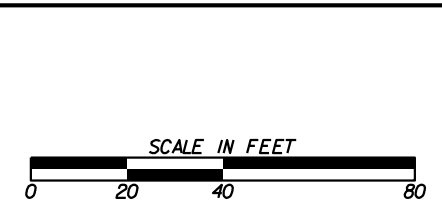

REVISION DATES	

SIGNING AND MARKING PLANS			
RAMP D			
CHECKED:		DATE:	
BACKCHECKED:		DATE:	
CORRECTED:		DATE:	
VERIFIED:		DATE:	
DRAWING No.			26-0046

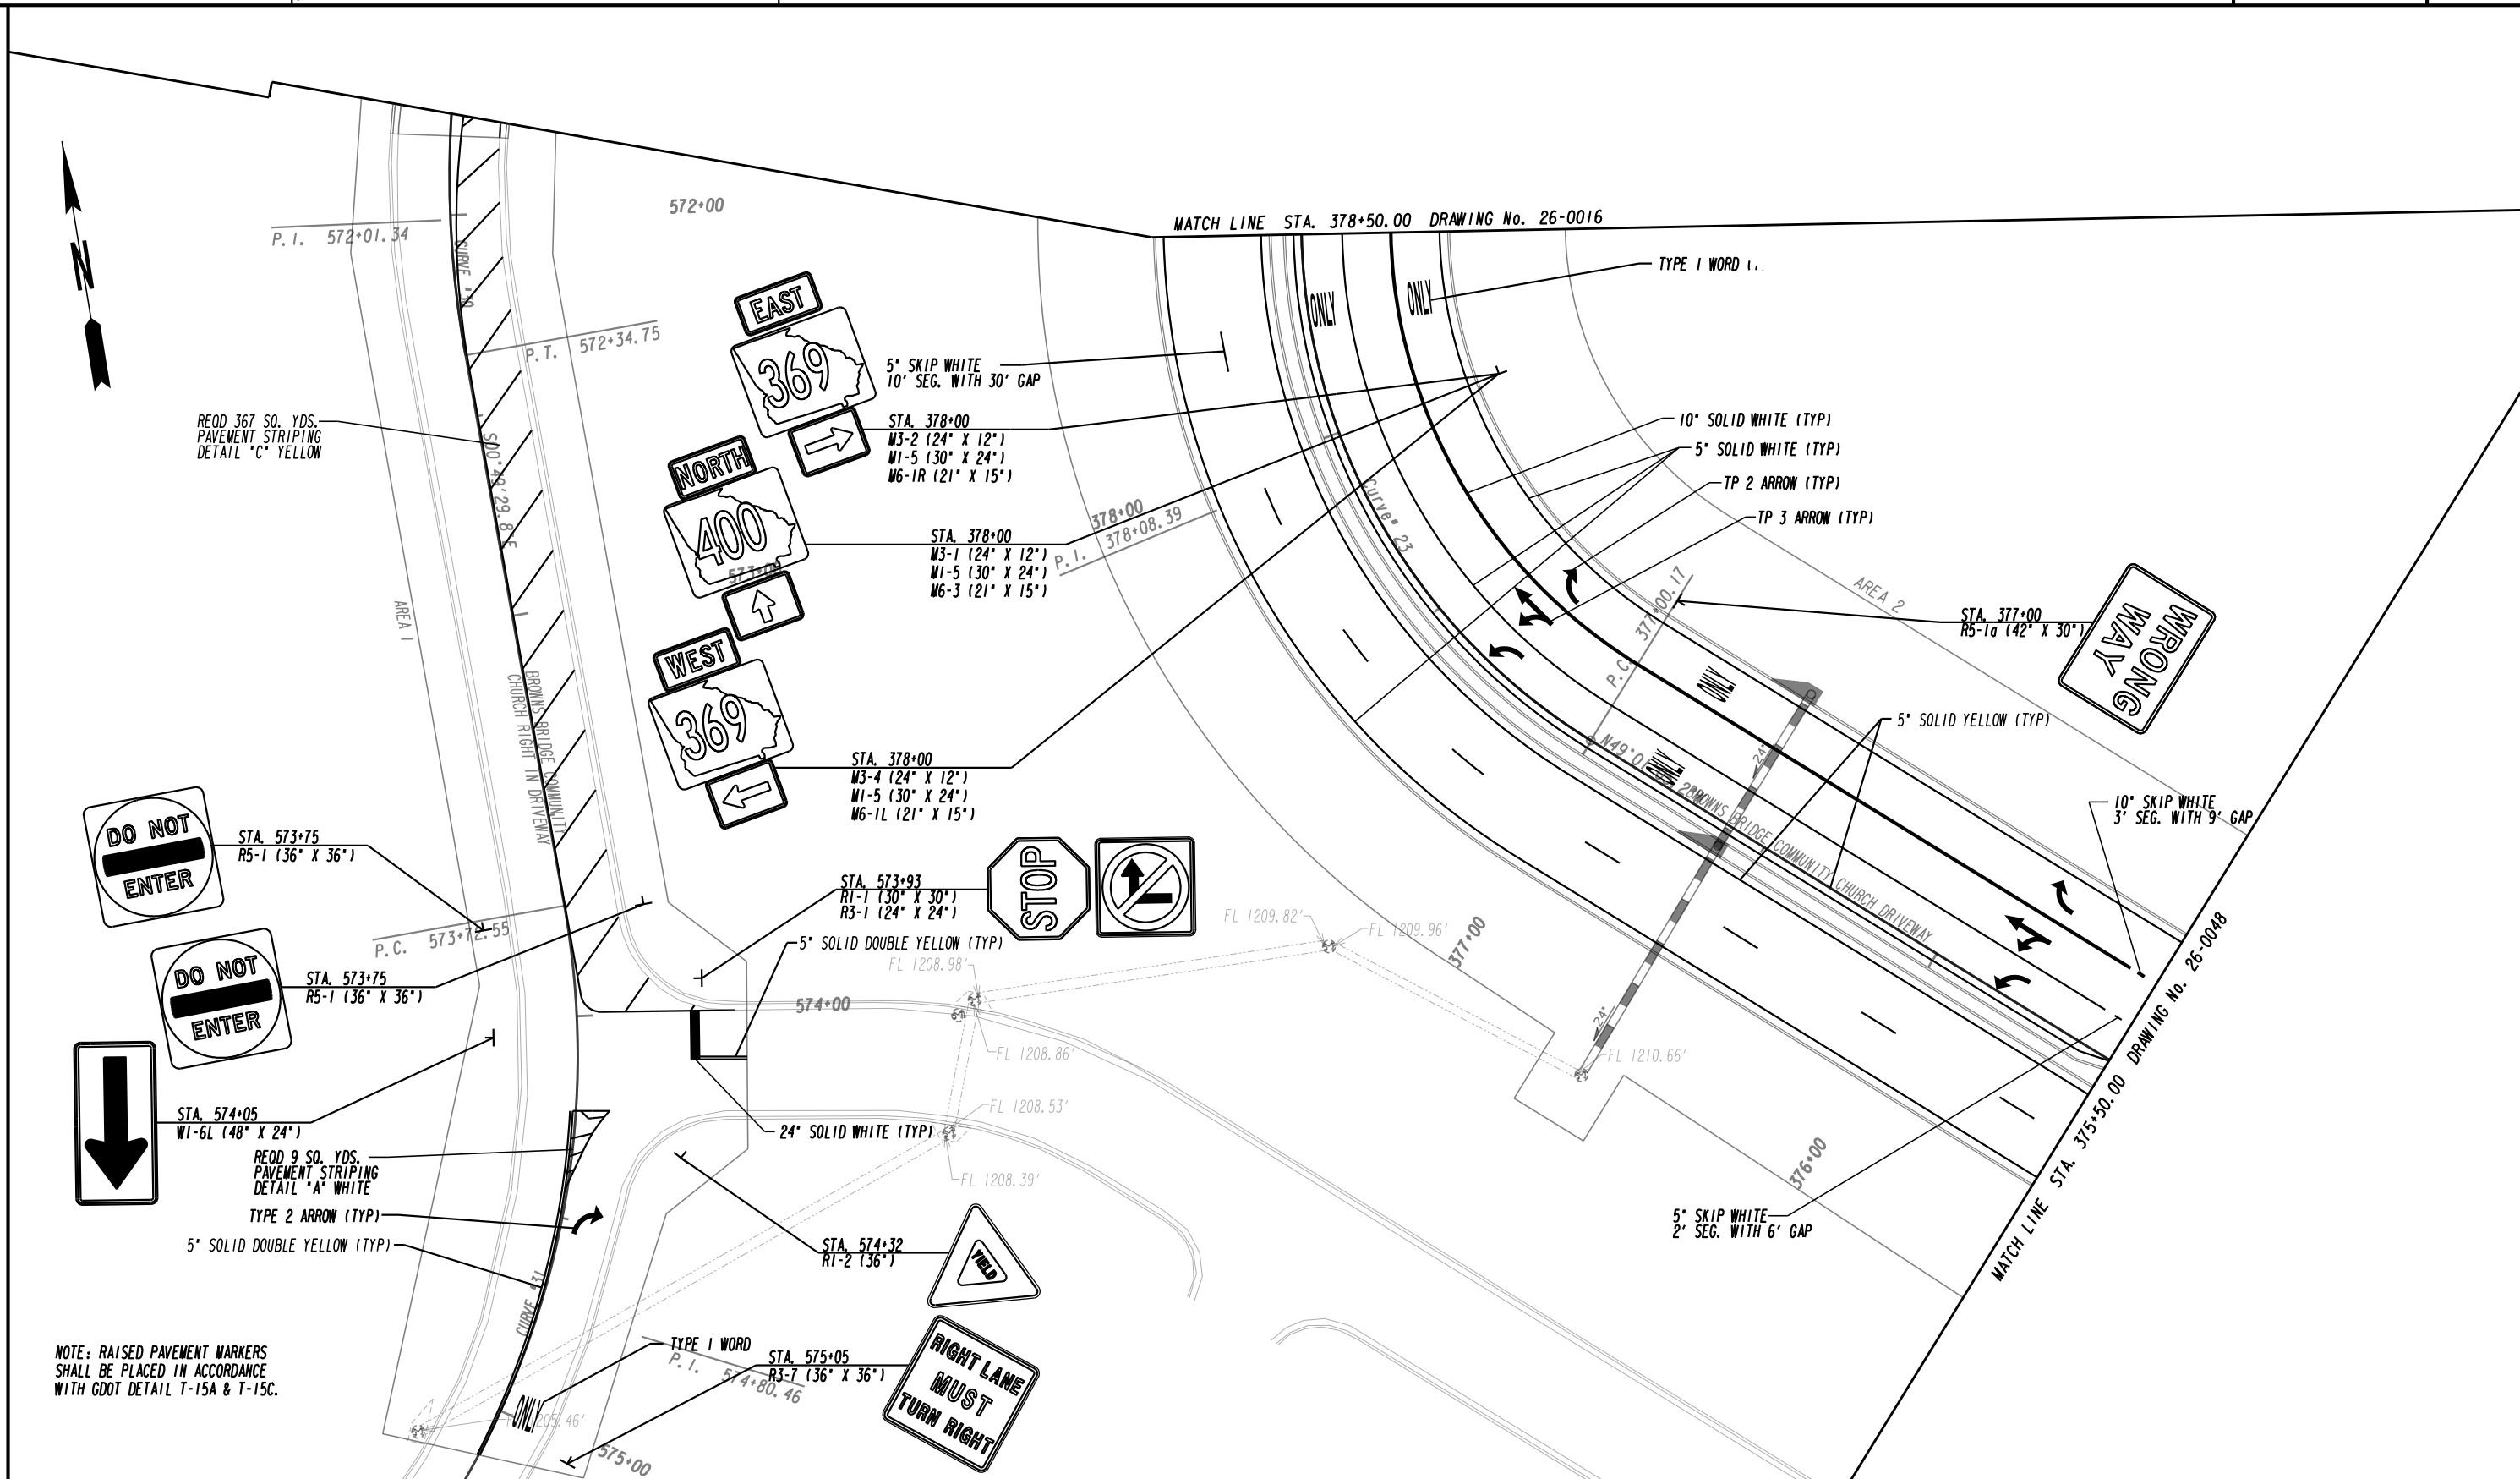

REQD 367 SQ. YDS.  
PAVEMENT STRIPING  
DETAIL "C" YELLOW

STA. 573+75  
R5-1 (36" X 36")

STA. 573+75  
R5-1 (36" X 36")

STA. 574+05  
W1-6L (48" X 24")

REQD 9 SQ. YDS.  
PAVEMENT STRIPING  
DETAIL "A" WHITE

TYPE 2 ARROW (TYP)  
5' SOLID DOUBLE YELLOW (TYP)

5' SKIP WHITE  
10' SEG. WITH 30' GAP

STA. 378+00  
M3-2 (24" X 12")  
M1-5 (30" X 24")  
M6-1R (21" X 15")

STA. 378+00  
M3-1 (24" X 12")  
M1-5 (30" X 24")  
M6-3 (21" X 15")

STA. 378+00  
M3-4 (24" X 12")  
M1-5 (30" X 24")  
M6-1L (21" X 15")

STA. 573+93  
R1-1 (30" X 30")  
R3-1 (24" X 24")

5' SOLID DOUBLE YELLOW (TYP)

24" SOLID WHITE (TYP)

STA. 574+32  
R1-2 (36")

STA. 575+05  
R3-7 (36" X 36")

TYPE 1 WORD

NOTE: RAISED PAVEMENT MARKERS  
SHALL BE PLACED IN ACCORDANCE  
WITH GOOT DETAIL T-15A & T-15C.

PROPERTY AND EXISTING R/W LINE	---
REQUIRED R/W LINE	---
CONSTRUCTION LIMITS	---
EASEMENT FOR CONSTR	---
& MAINTENANCE OF SLOPES	---
EASEMENT FOR CONSTR OF SLOPES	---
EASEMENT FOR CONSTR OF DRIVES	---
PAVEMENT/MEDIAN REMOVAL	---

BEGIN LIMIT OF ACCESS.....BLA	---
END LIMIT OF ACCESS.....ELA	---
LIMIT OF ACCESS	---
REQ'D R/W & LIMIT OF ACCESS	---
ORANGE BARRIER FENCE	---
ESA - ENV. SENSITIVE AREA (SEE ERIT TABLE)	---


PLANS PREPARED AND SUBMITTED BY:

**AEI**

AMERICAN ENGINEERS, INC.

DESIGN CONSULTANT

PROFESSIONAL ENGINEERING

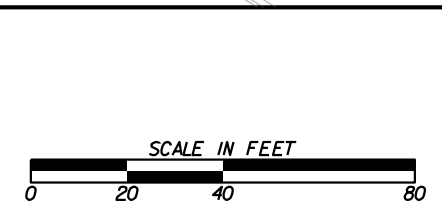



REVISION DATES	

**SIGNING AND MARKING PLANS**

BROWNS BRIDGE COMMUNITY CHURCH DRIVEWAY

CHECKED:	DATE:	DRAWING No.
BACKCHECKED:	DATE:	26-0047
CORRECTED:	DATE:	
VERIFIED:	DATE:	



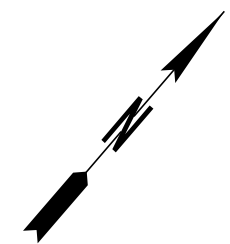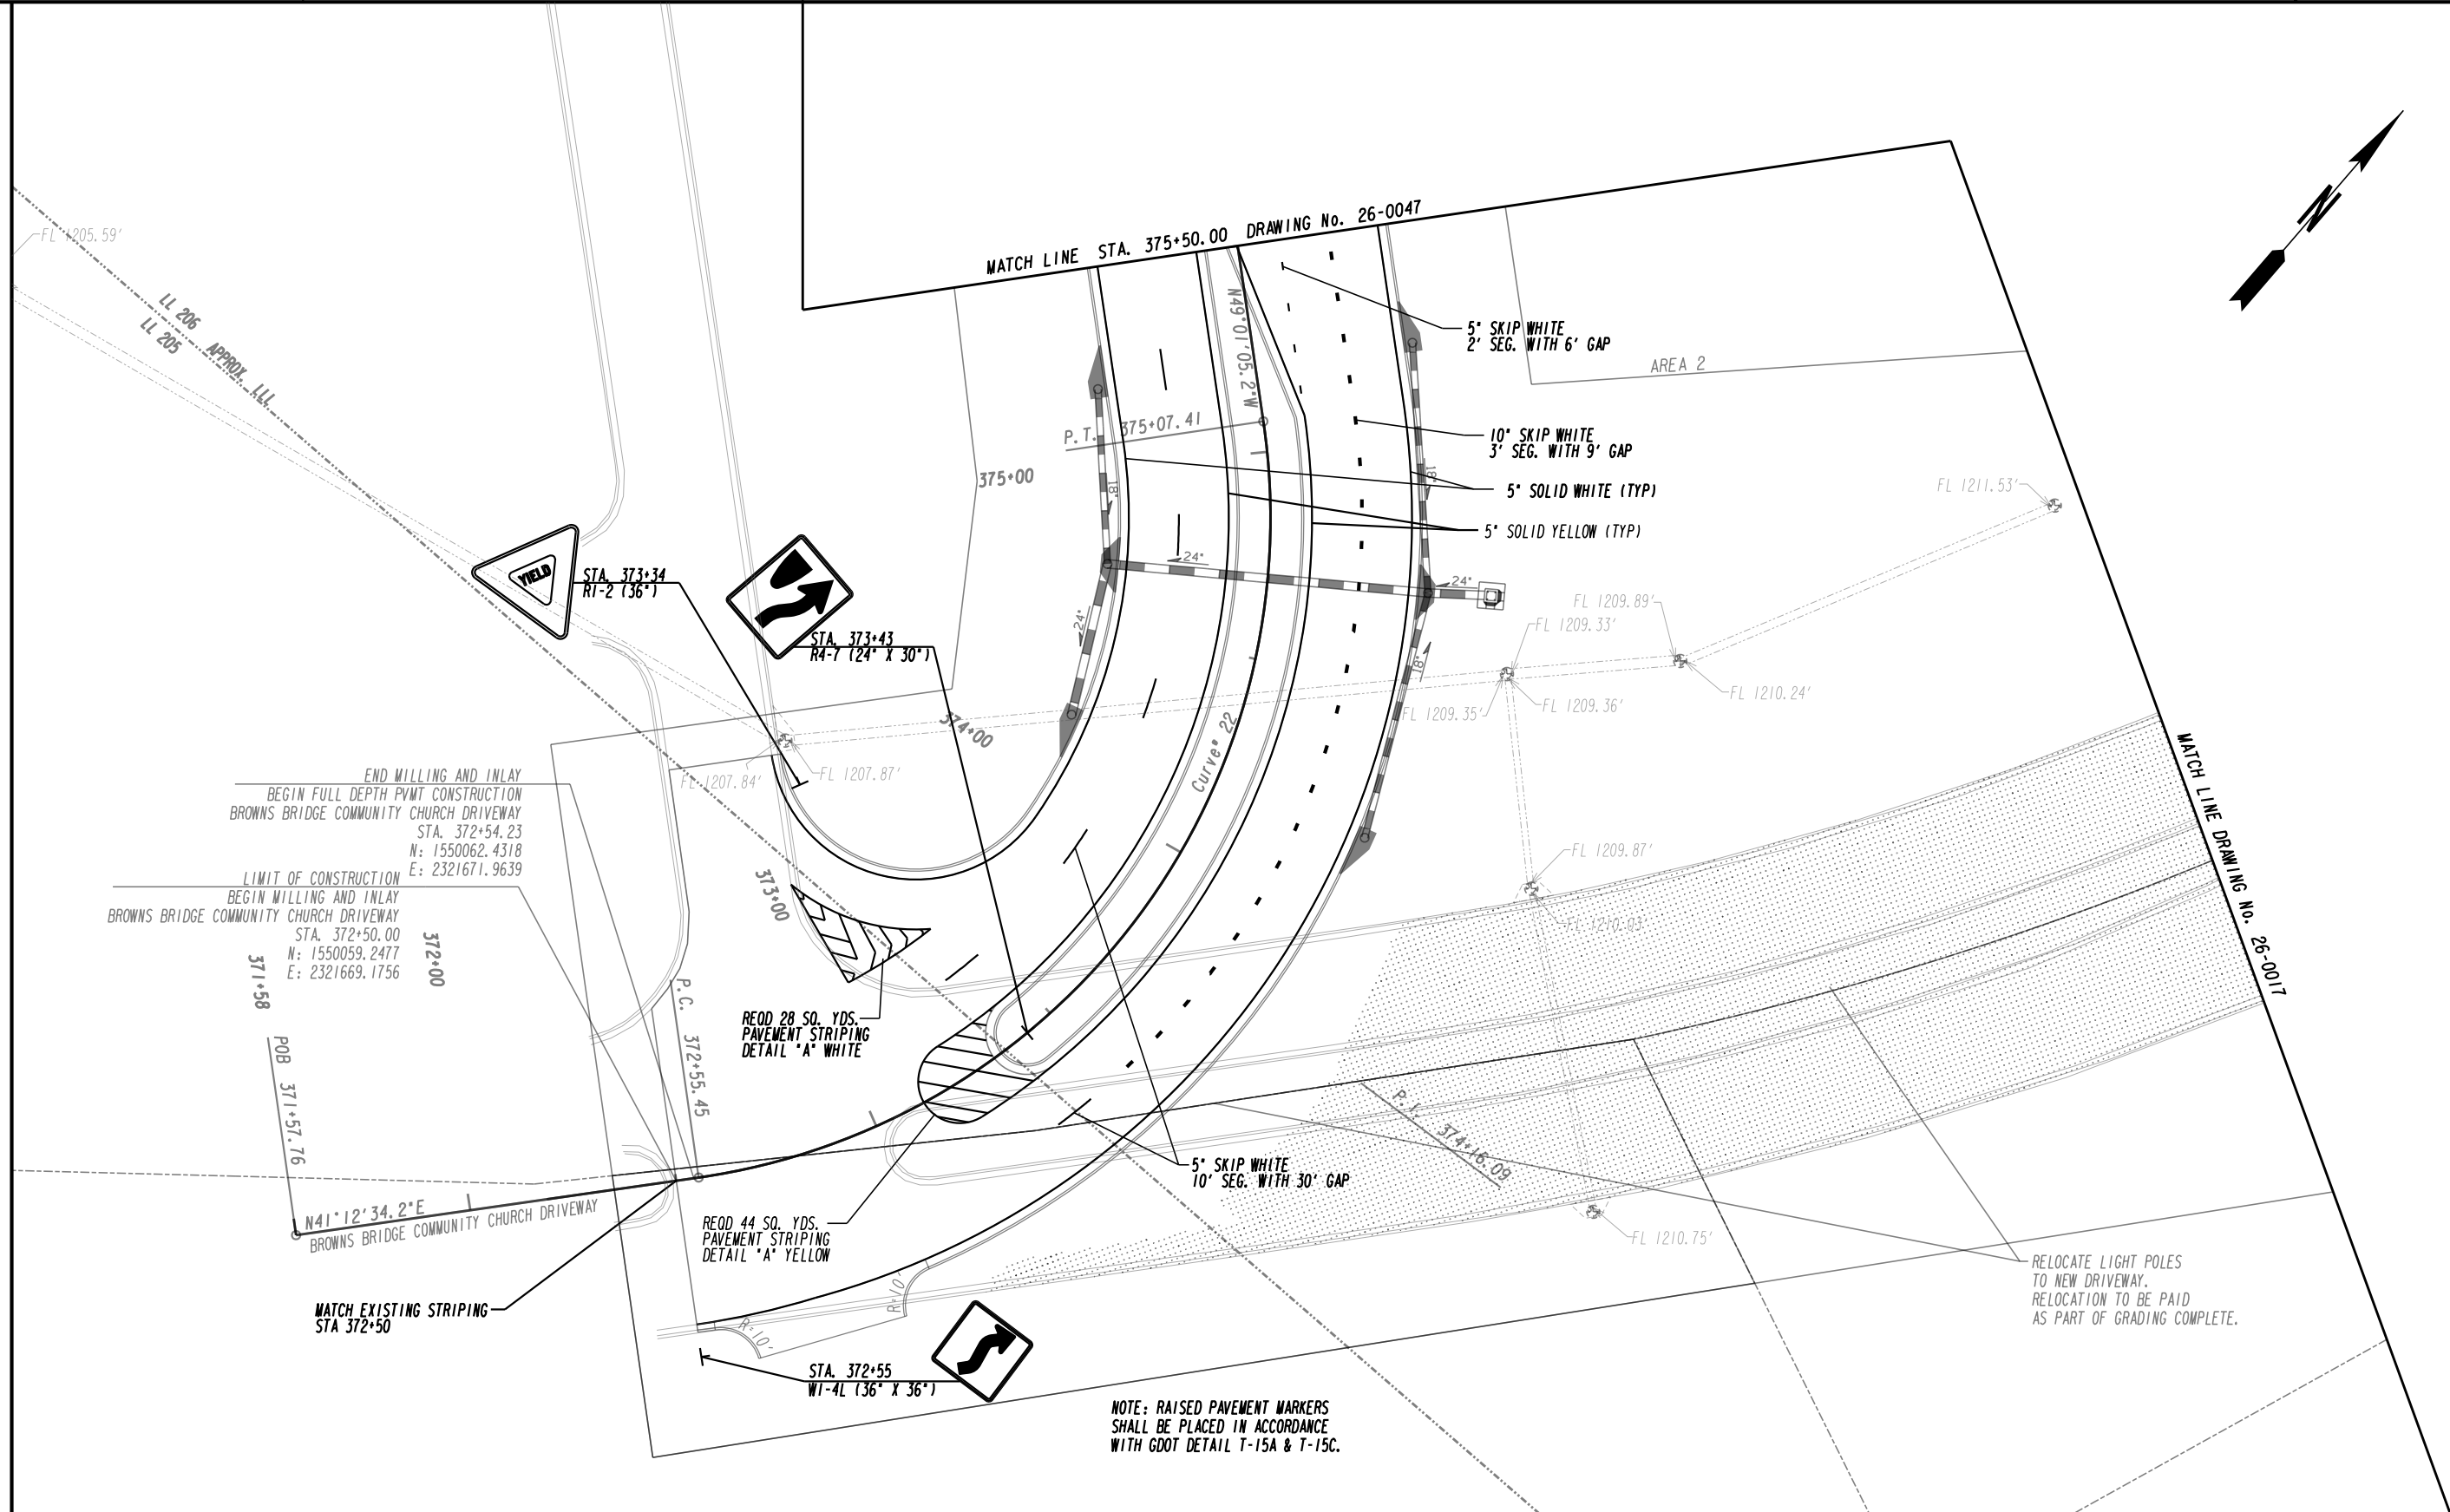


PROPERTY AND EXISTING R/W LINE	---
REQUIRED R/W LINE	---
CONSTRUCTION LIMITS	---
EASEMENT FOR CONSTR & MAINTENANCE OF SLOPES	▨
EASEMENT FOR CONSTR OF SLOPES	▩
EASEMENT FOR CONSTR OF DRIVES	▧
PAVEMENT/MEDIAN REMOVAL	▫

BEGIN LIMIT OF ACCESS.....BLA	---
END LIMIT OF ACCESS.....ELA	---
LIMIT OF ACCESS	---
REQ'D R/W & LIMIT OF ACCESS	---
ORANGE BARRIER FENCE	---
ESA - ENV. SENSITIVE AREA (SEE ERIT TABLE)	---

PLANS PREPARED AND SUBMITTED BY:



**AEI**  
 AMERICAN ENGINEERS, INC.  
 DESIGN CONSULTANT

PROFESSIONAL ENGINEERING

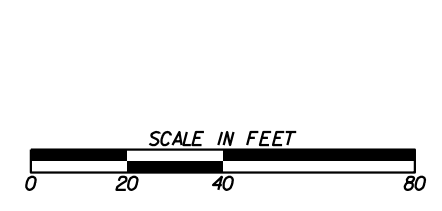

REVISION DATES	

SIGNING AND MARKING PLANS		
BROWNS BRIDGE COMMUNITY CHURCH DRIVEWAY		
CHECKED:	DATE:	DRAWING No.
BACKCHECKED:	DATE:	26-0048
CORRECTED:	DATE:	
VERIFIED:	DATE:	

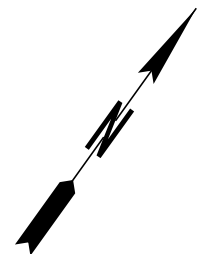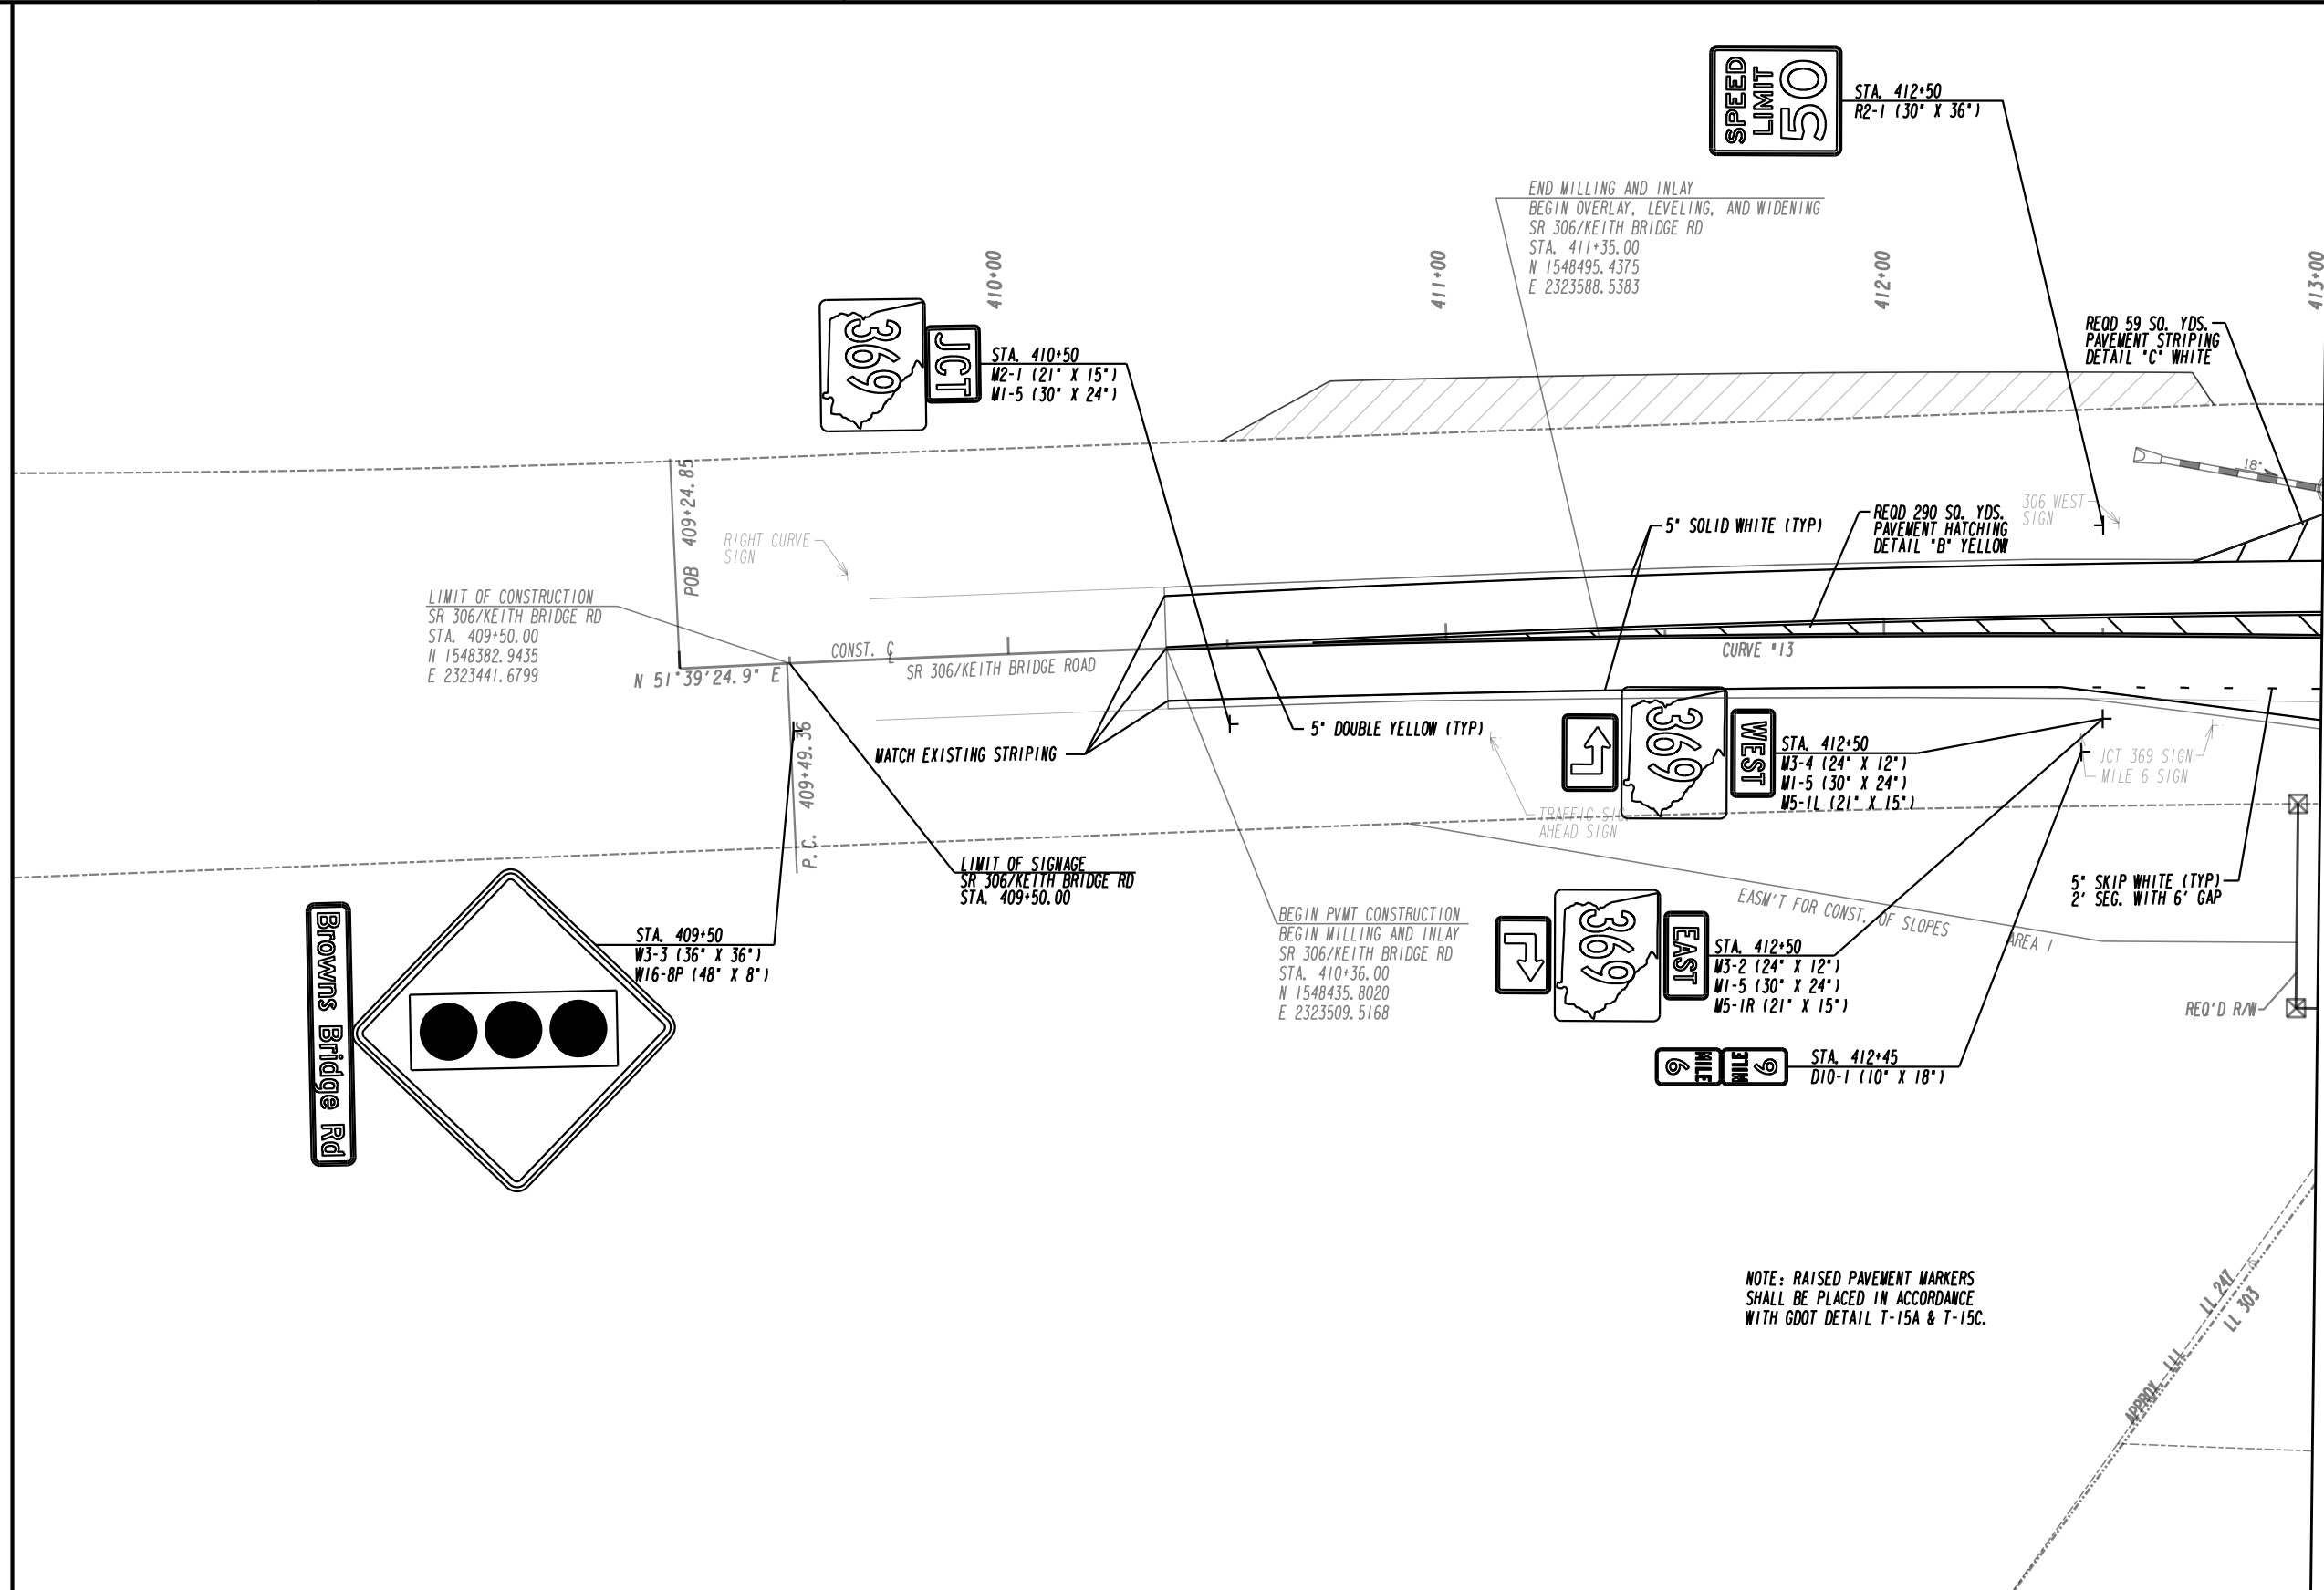

DRAWING No. 26-0050  
MATCH LINE STA. 413+00.00

NOTE: RAISED PAVEMENT MARKERS SHALL BE PLACED IN ACCORDANCE WITH GDOT DETAIL T-15A & T-15C.


PROPERTY AND EXISTING R/W LINE	---
REQUIRED R/W LINE	---
CONSTRUCTION LIMITS	---
EASEMENT FOR CONSTR & MAINTENANCE OF SLOPES	---
EASEMENT FOR CONSTR OF SLOPES	---
EASEMENT FOR CONSTR OF DRIVES	---
PAVEMENT/MEDIAN REMOVAL	---

BEGIN LIMIT OF ACCESS.....BLA	---
END LIMIT OF ACCESS.....ELA	---
LIMIT OF ACCESS	---
REQ'D R/W & LIMIT OF ACCESS	---
ORANGE BARRIER FENCE	---
ESA - ENV. SENSITIVE AREA (SEE ERIT TABLE)	---

PLANS PREPARED AND SUBMITTED BY:


**AEI**  
AMERICAN ENGINEERS, INC.  
DESIGN CONSULTANT

PROFESSIONAL ENGINEERING

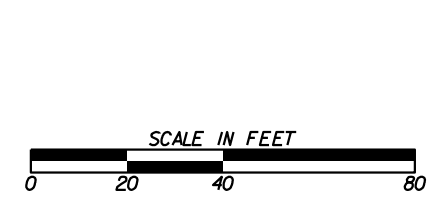

REVISION DATES	

SIGNING AND MARKING PLANS			
SR 306/KEITH BRIDGE RD			
CHECKED:		DATE:	
BACKCHECKED:		DATE:	
CORRECTED:		DATE:	
VERIFIED:		DATE:	
DRAWING No.			26-0049

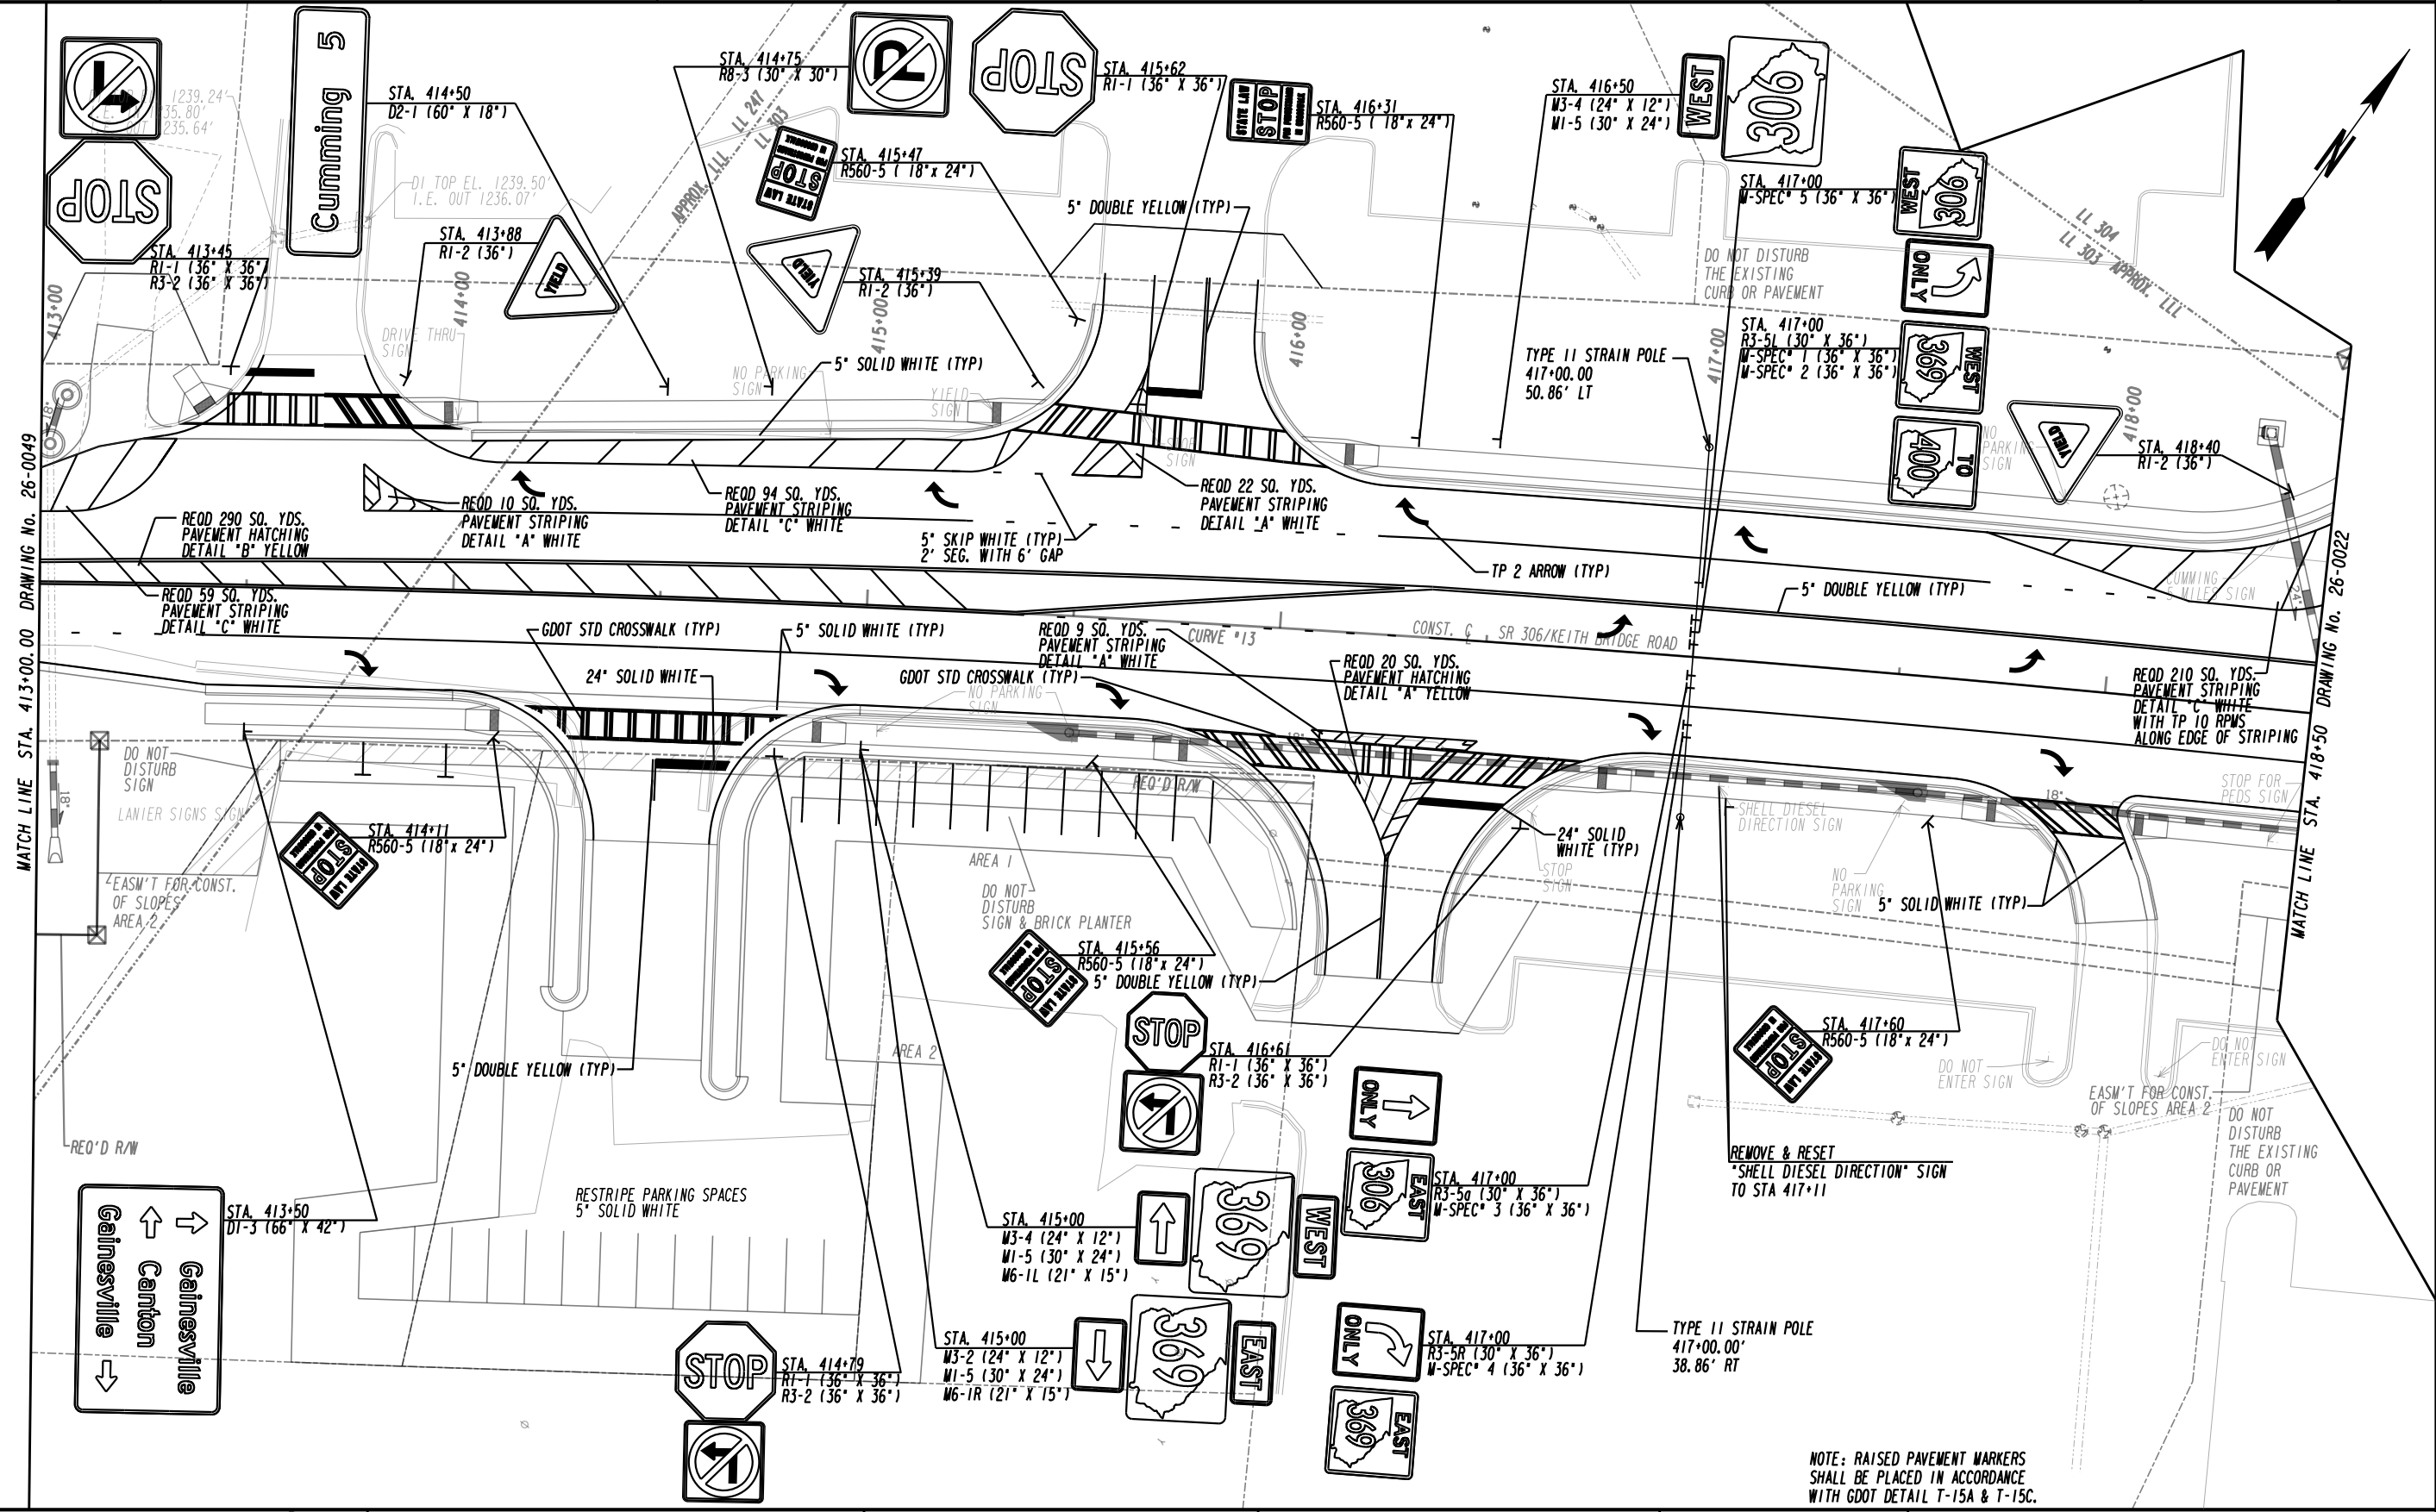

MATCH LINE STA. 413+00.00 DRAWING No. 26-0049

MATCH LINE STA. 418+50 DRAWING No. 26-0022

PROPERTY AND EXISTING R/W LINE	---
REQUIRED R/W LINE	---
CONSTRUCTION LIMITS	---
EASEMENT FOR CONSTR & MAINTENANCE OF SLOPES	---
EASEMENT FOR CONSTR OF SLOPES	---
EASEMENT FOR CONSTR OF DRIVES	---
PAVEMENT/MEDIAN REMOVAL	---


BEGIN LIMIT OF ACCESS.....BLA	---
END LIMIT OF ACCESS.....ELA	---
LIMIT OF ACCESS	---
REQ'D R/W & LIMIT OF ACCESS	---
ORANGE BARRIER FENCE	---
ESA - ENV. SENSITIVE AREA (SEE ERIT TABLE)	---

PLANS PREPARED AND SUBMITTED BY:

**AEI**  
AMERICAN ENGINEERS, INC.  
www.aei.cc


DESIGN CONSULTANT

PROFESSIONAL ENGINEERING

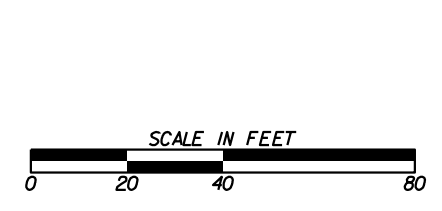

REVISION DATES	

SIGNING AND MARKING PLANS			
SR 306/KEITH BRIDGE RD			
CHECKED:	DATE:	DRAWING No.	
BACKCHECKED:	DATE:	26-0050	
CORRECTED:	DATE:		
VERIFIED:	DATE:		

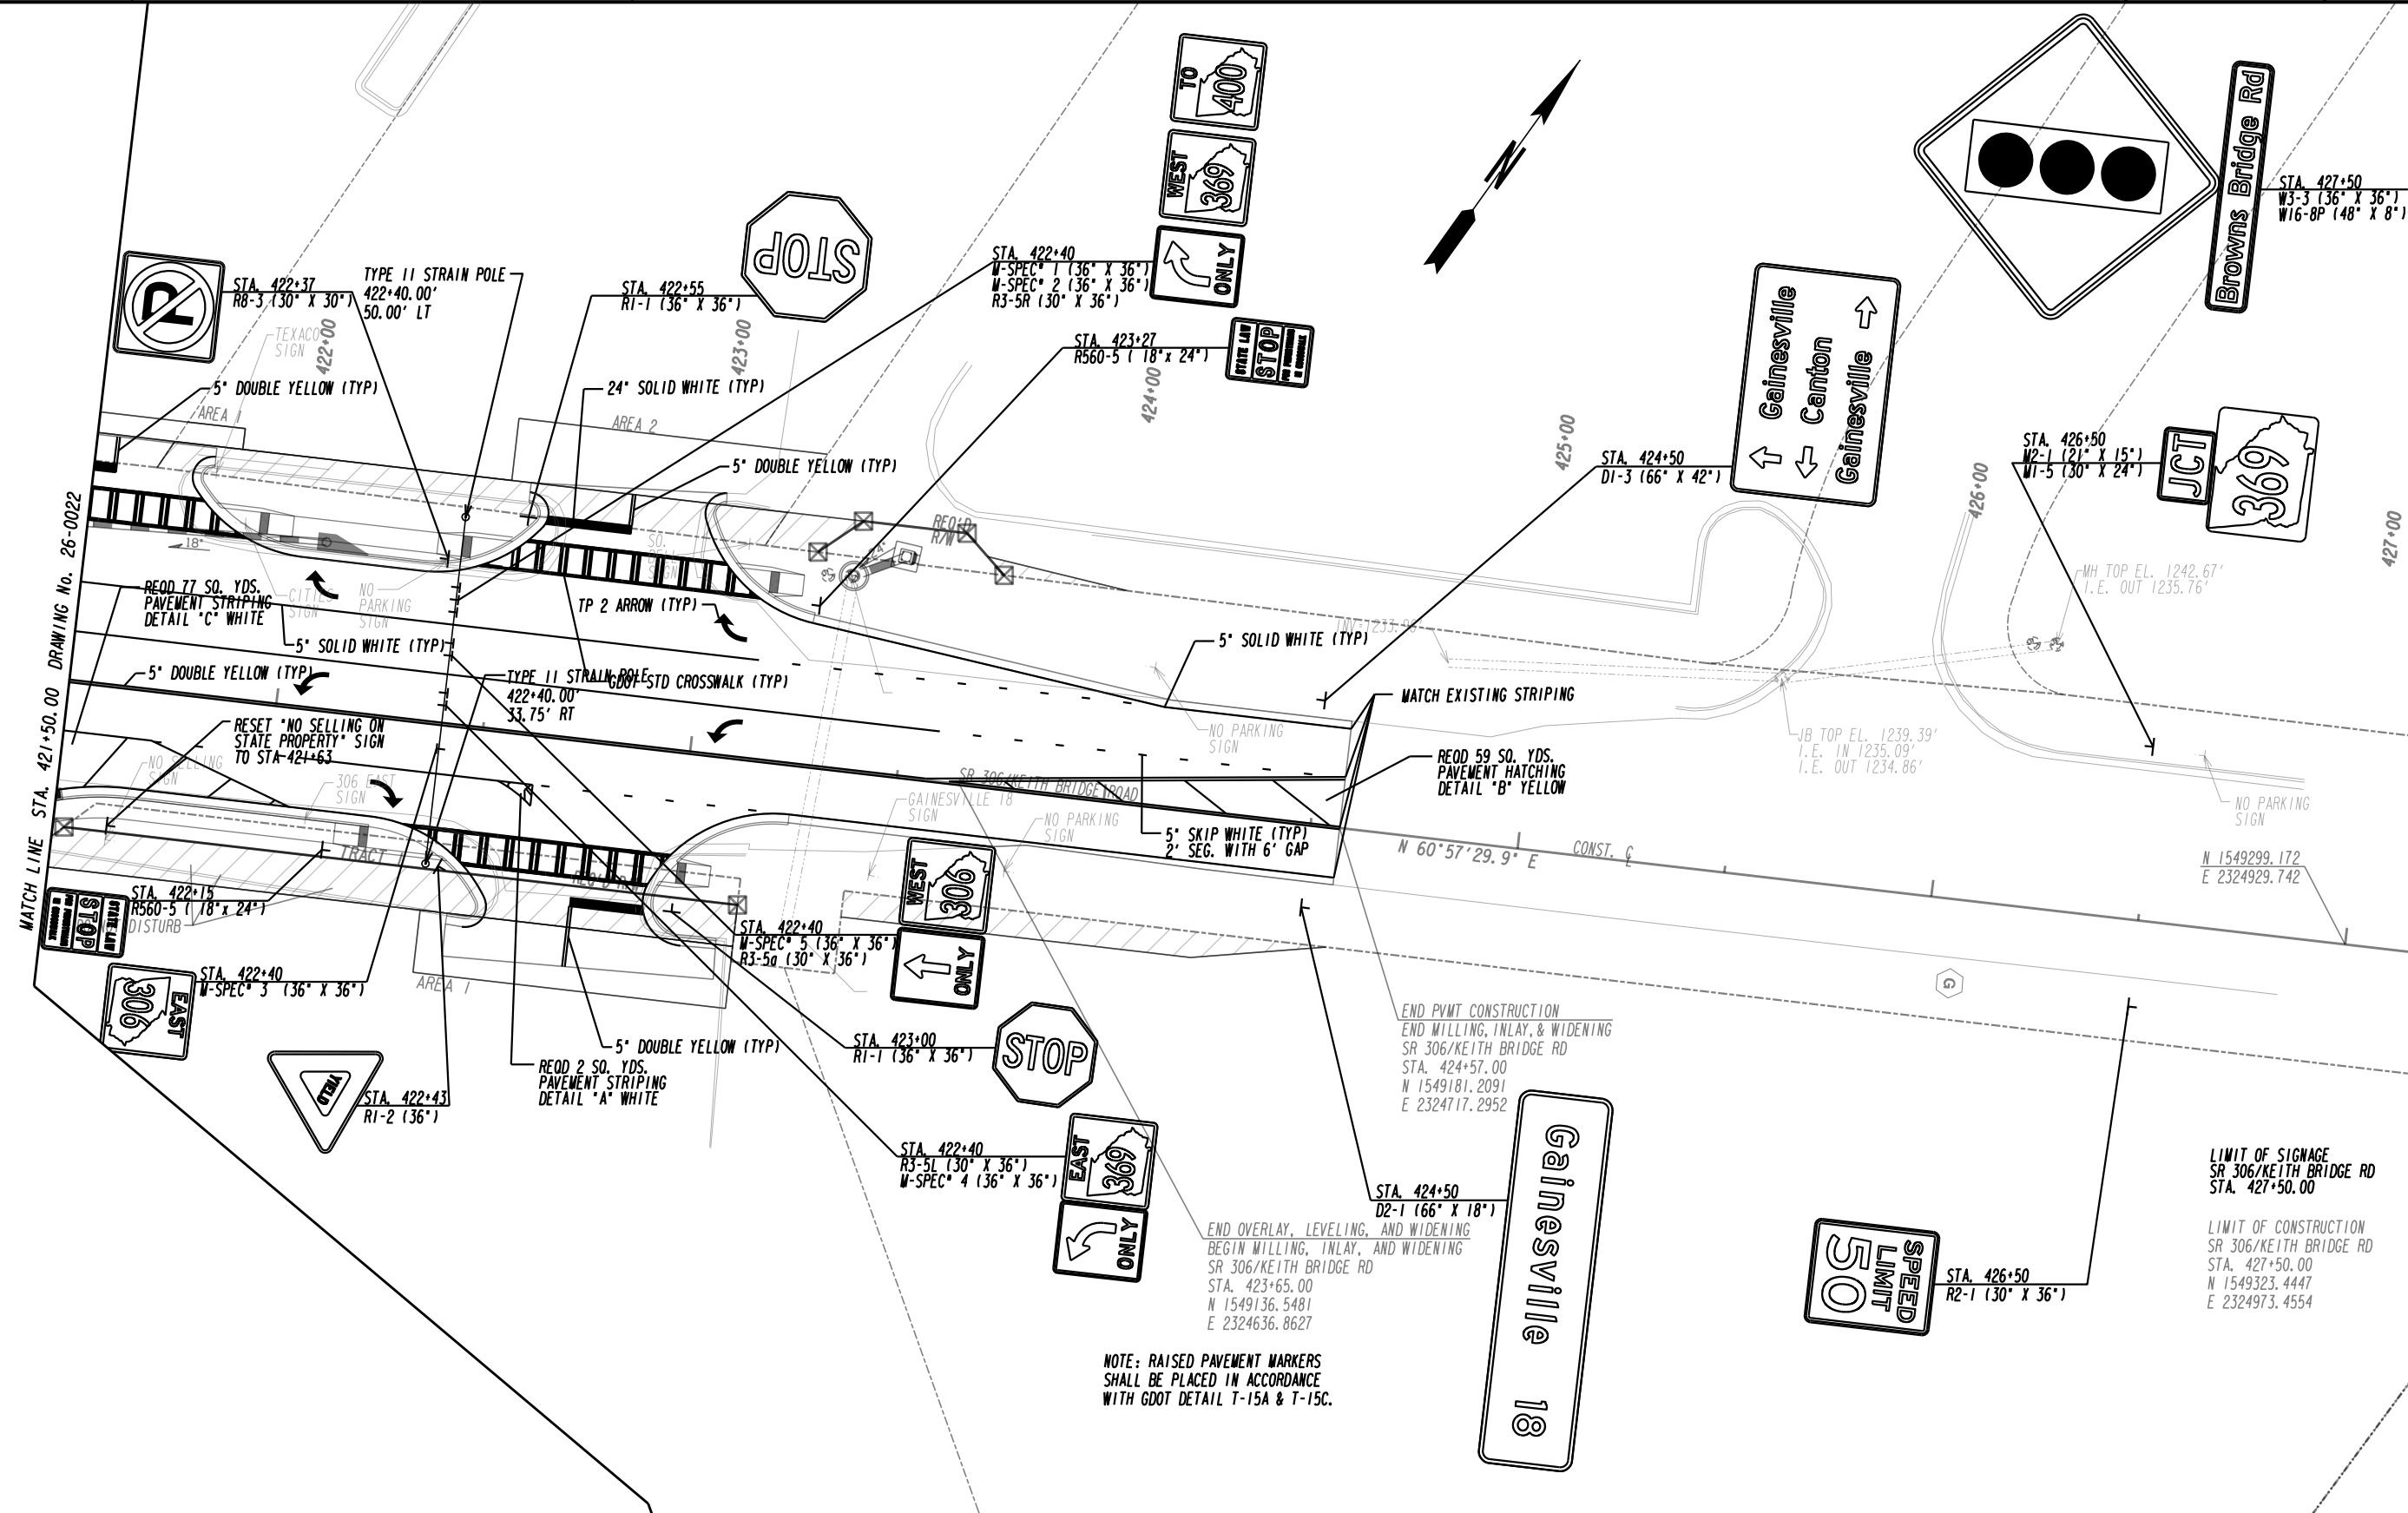

NOTE: RAISED PAVEMENT MARKERS SHALL BE PLACED IN ACCORDANCE WITH GOOT DETAIL T-15A & T-15C.

PROPERTY AND EXISTING R/W LINE	---
REQUIRED R/W LINE	---
CONSTRUCTION LIMITS	---
EASEMENT FOR CONSTR & MAINTENANCE OF SLOPES	---
EASEMENT FOR CONSTR OF SLOPES	---
EASEMENT FOR CONSTR OF DRIVES	---
PAVEMENT/MEDIAN REMOVAL	---

BEGIN LIMIT OF ACCESS.....BLA	---
END LIMIT OF ACCESS.....ELA	---
LIMIT OF ACCESS	---
REQ'D R/W & LIMIT OF ACCESS	---
ORANGE BARRIER FENCE	---
ESA - ENV. SENSITIVE AREA (SEE ERIT TABLE)	---

PLANS PREPARED AND SUBMITTED BY:

**AEI**

AMERICAN ENGINEERS, INC.


DESIGN CONSULTANT

PROFESSIONAL ENGINEERING



REVISION DATES	

SIGNING AND MARKING PLANS			
SR 306/KEITH BRIDGE RD			
CHECKED:		DATE:	
BACKCHECKED:		DATE:	
CORRECTED:		DATE:	
VERIFIED:		DATE:	
DRAWING No.			26-0051

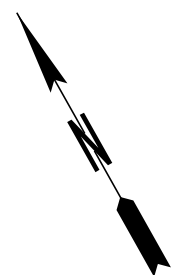

MATCH LINE DRAWING No. 26-0012

MATCH LINE DRAWING No. 26-0013


PROPERTY AND EXISTING R/W LINE	---
REQUIRED R/W LINE	---
CONSTRUCTION LIMITS	---
EASEMENT FOR CONSTR & MAINTENANCE OF SLOPES	---
EASEMENT FOR CONSTR OF SLOPES	---
EASEMENT FOR CONSTR OF DRIVES	---
PAVEMENT/MEDIAN REMOVAL	---

BEGIN LIMIT OF ACCESS.....BLA	---
END LIMIT OF ACCESS.....ELA	---
LIMIT OF ACCESS	---
REQ'D R/W & LIMIT OF ACCESS	---
ORANGE BARRIER FENCE	---
ESA - ENV. SENSITIVE AREA (SEE ERIT TABLE)	---

PLANS PREPARED AND SUBMITTED BY:


**AEI**  
AMERICAN ENGINEERS, INC.  
DESIGN CONSULTANT

PROFESSIONAL ENGINEERING

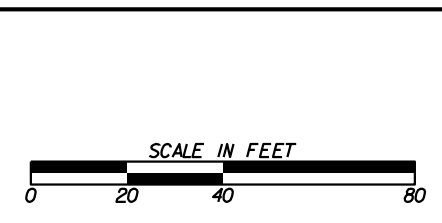

REVISION DATES	

SIGNING AND MARKING PLANS			
MOBIL GAS STATION DRIVEWAY			
CHECKED:	DATE:	DRAWING No.	
BACKCHECKED:	DATE:	26-0052	
CORRECTED:	DATE:		
VERIFIED:	DATE:		

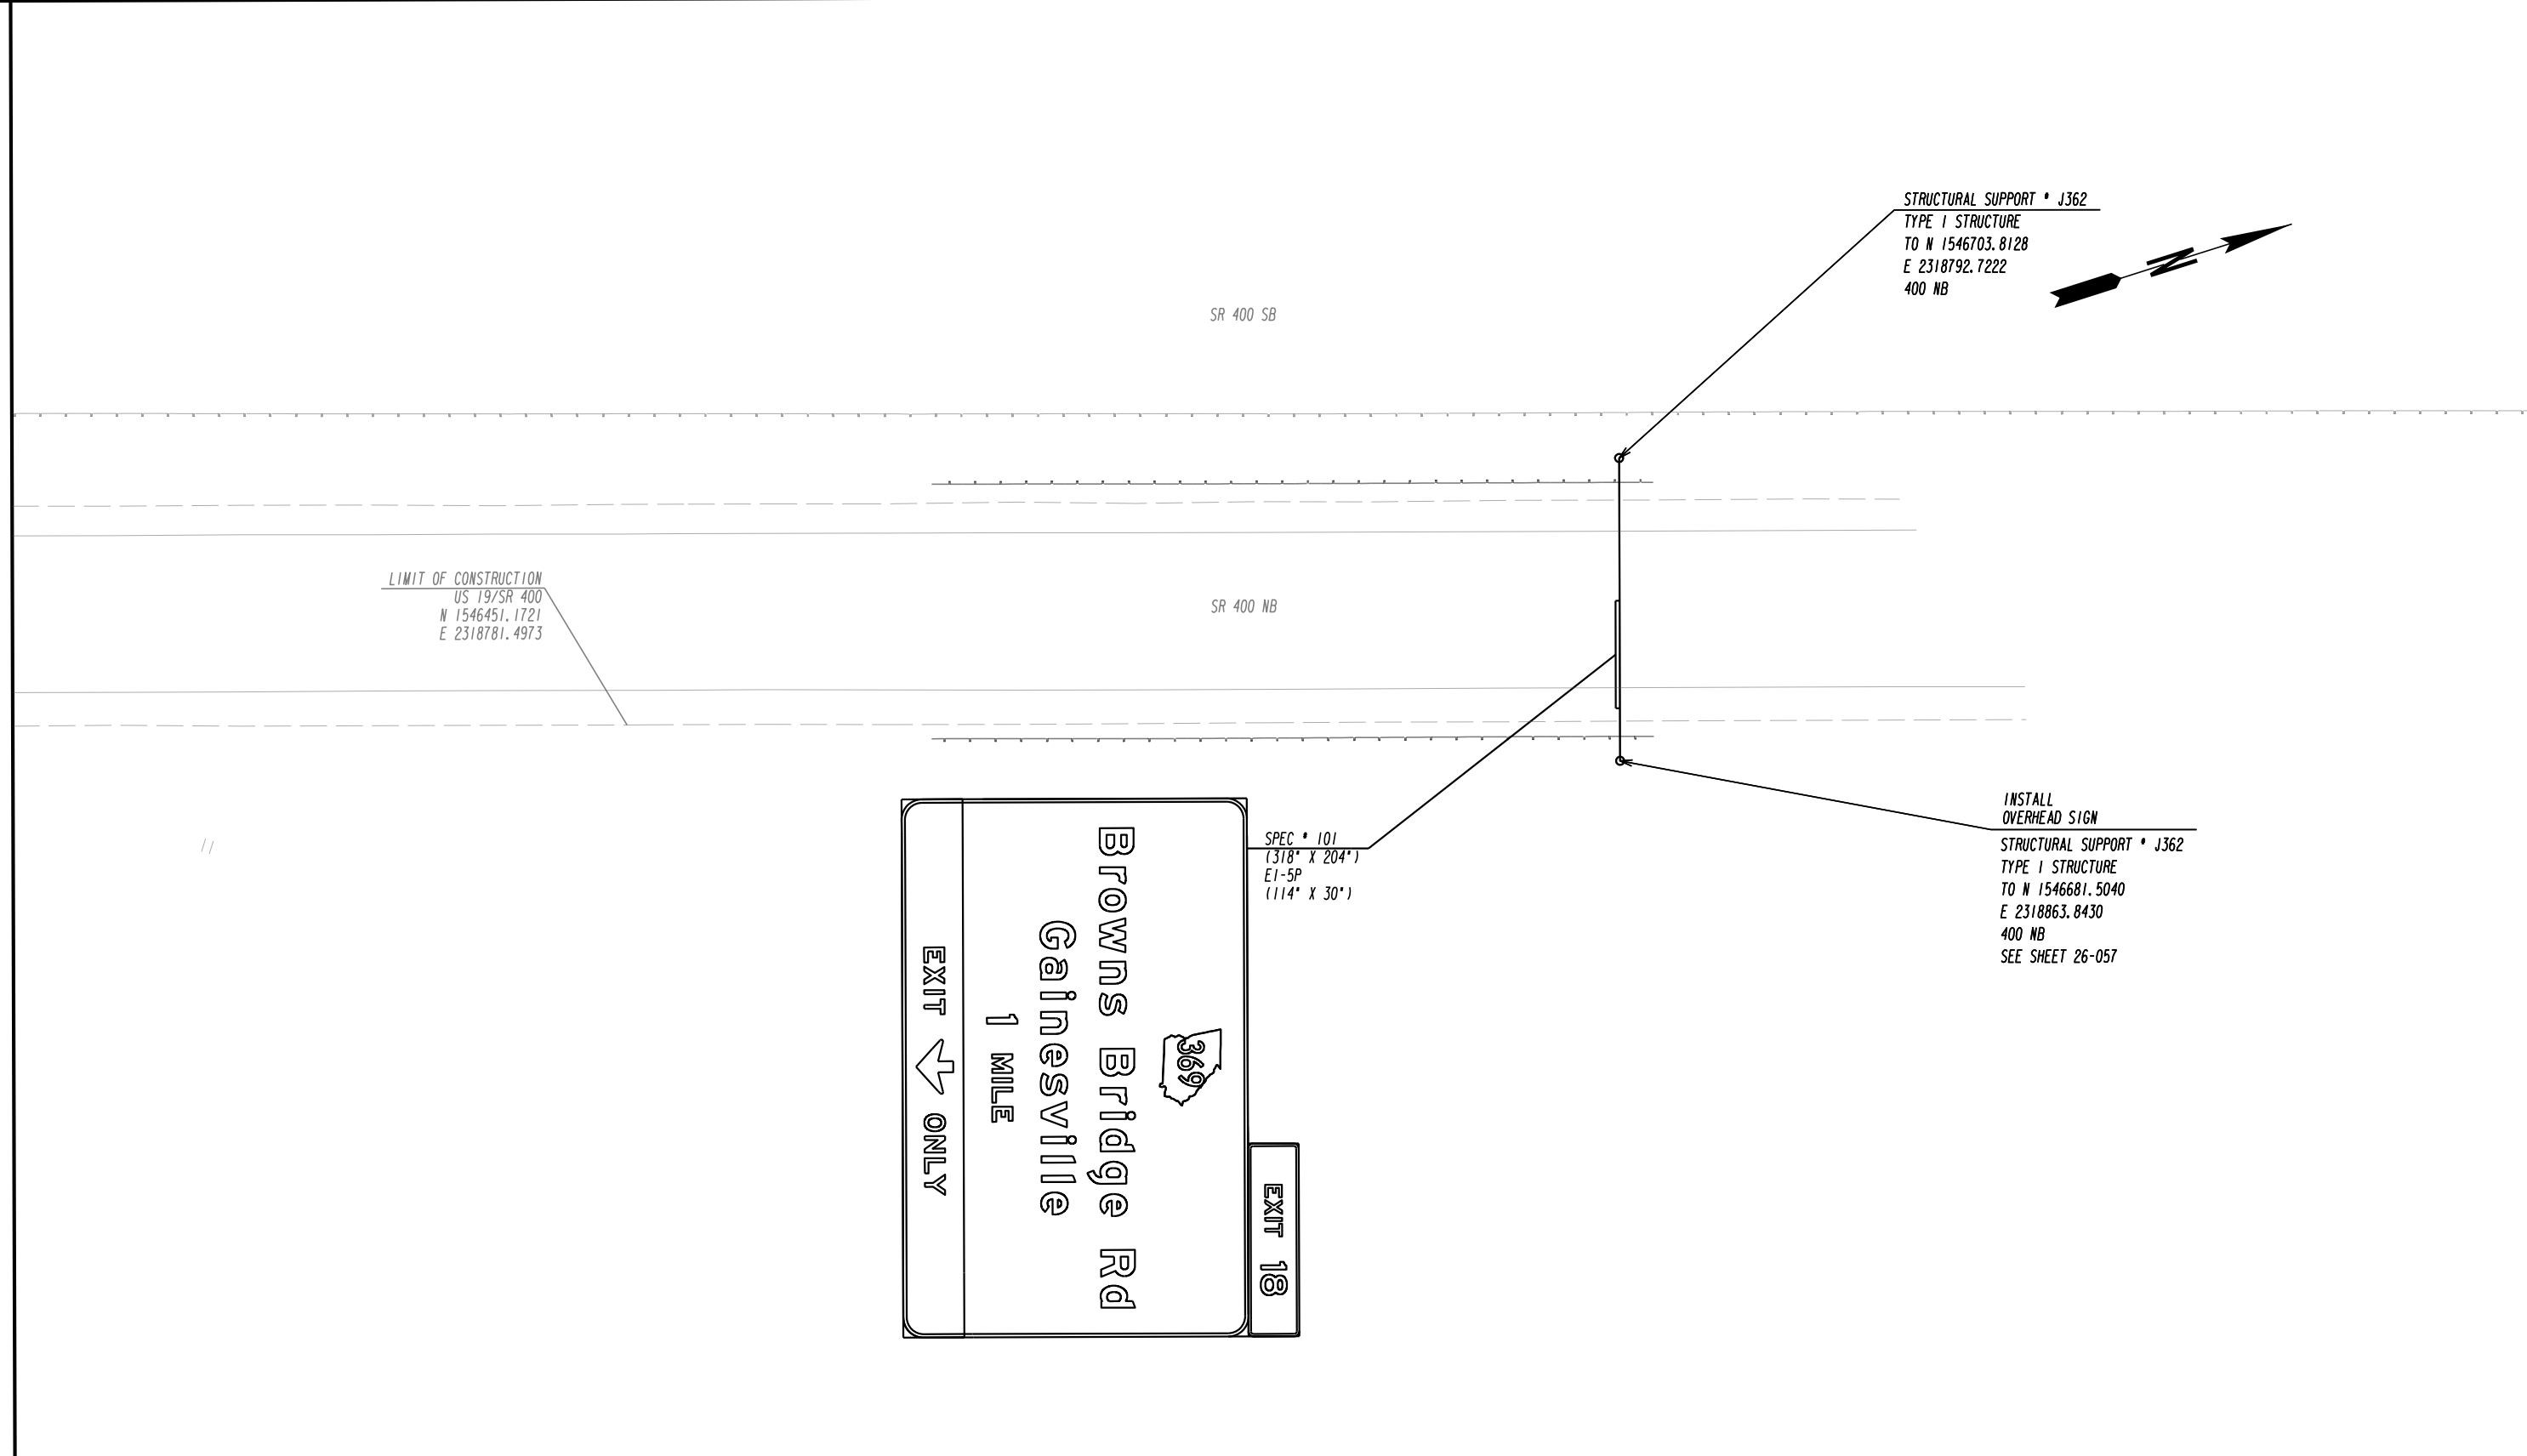

STRUCTURAL SUPPORT \* J362  
 TYPE 1 STRUCTURE  
 TO N 1546703.8128  
 E 2318792.7222  
 400 NB


LIMIT OF CONSTRUCTION  
 US 19/SR 400  
 N 1546451.1721  
 E 2318781.4973

SR 400 SB

SR 400 NB

SPEC \* 101  
 (318" X 204")  
 E1-5P  
 (114" X 30")

INSTALL  
 OVERHEAD SIGN  
 STRUCTURAL SUPPORT \* J362  
 TYPE 1 STRUCTURE  
 TO N 1546681.5040  
 E 2318863.8430  
 400 NB  
 SEE SHEET 26-057

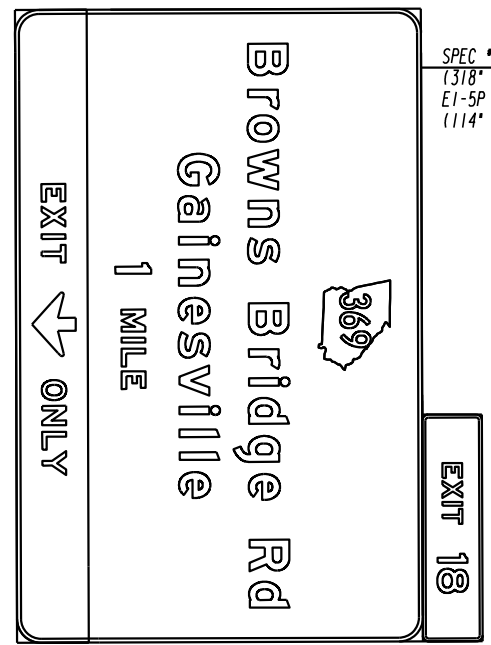


PROPERTY AND EXISTING R/W LINE	
REQUIRED R/W LINE	
CONSTRUCTION LIMITS	
EASEMENT FOR CONSTR & MAINTENANCE OF SLOPES	
EASEMENT FOR CONSTR OF SLOPES	
EASEMENT FOR CONSTR OF DRIVES	
PAVEMENT/MEDIAN REMOVAL	

BEGIN LIMIT OF ACCESS.....BLA	
END LIMIT OF ACCESS.....ELA	
LIMIT OF ACCESS	
REQ'D R/W & LIMIT OF ACCESS	
ORANGE BARRIER FENCE	
ESA - ENV. SENSITIVE AREA (SEE ERIT TABLE)	

PLANS PREPARED AND SUBMITTED BY:


**AEI**  
 AMERICAN ENGINEERS, INC.  
 DESIGN CONSULTANT

PROFESSIONAL ENGINEERING

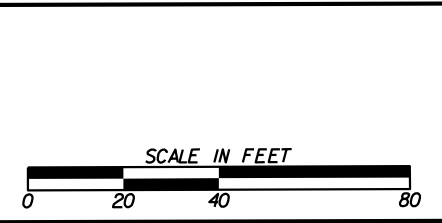

REVISION DATES	

SIGNING AND MARKING PLANS			
SR 400/US 19			
CHECKED:	DATE:	DRAWING No.	
BACKCHECKED:	DATE:	26-0053	
CORRECTED:	DATE:		
VERIFIED:	DATE:		

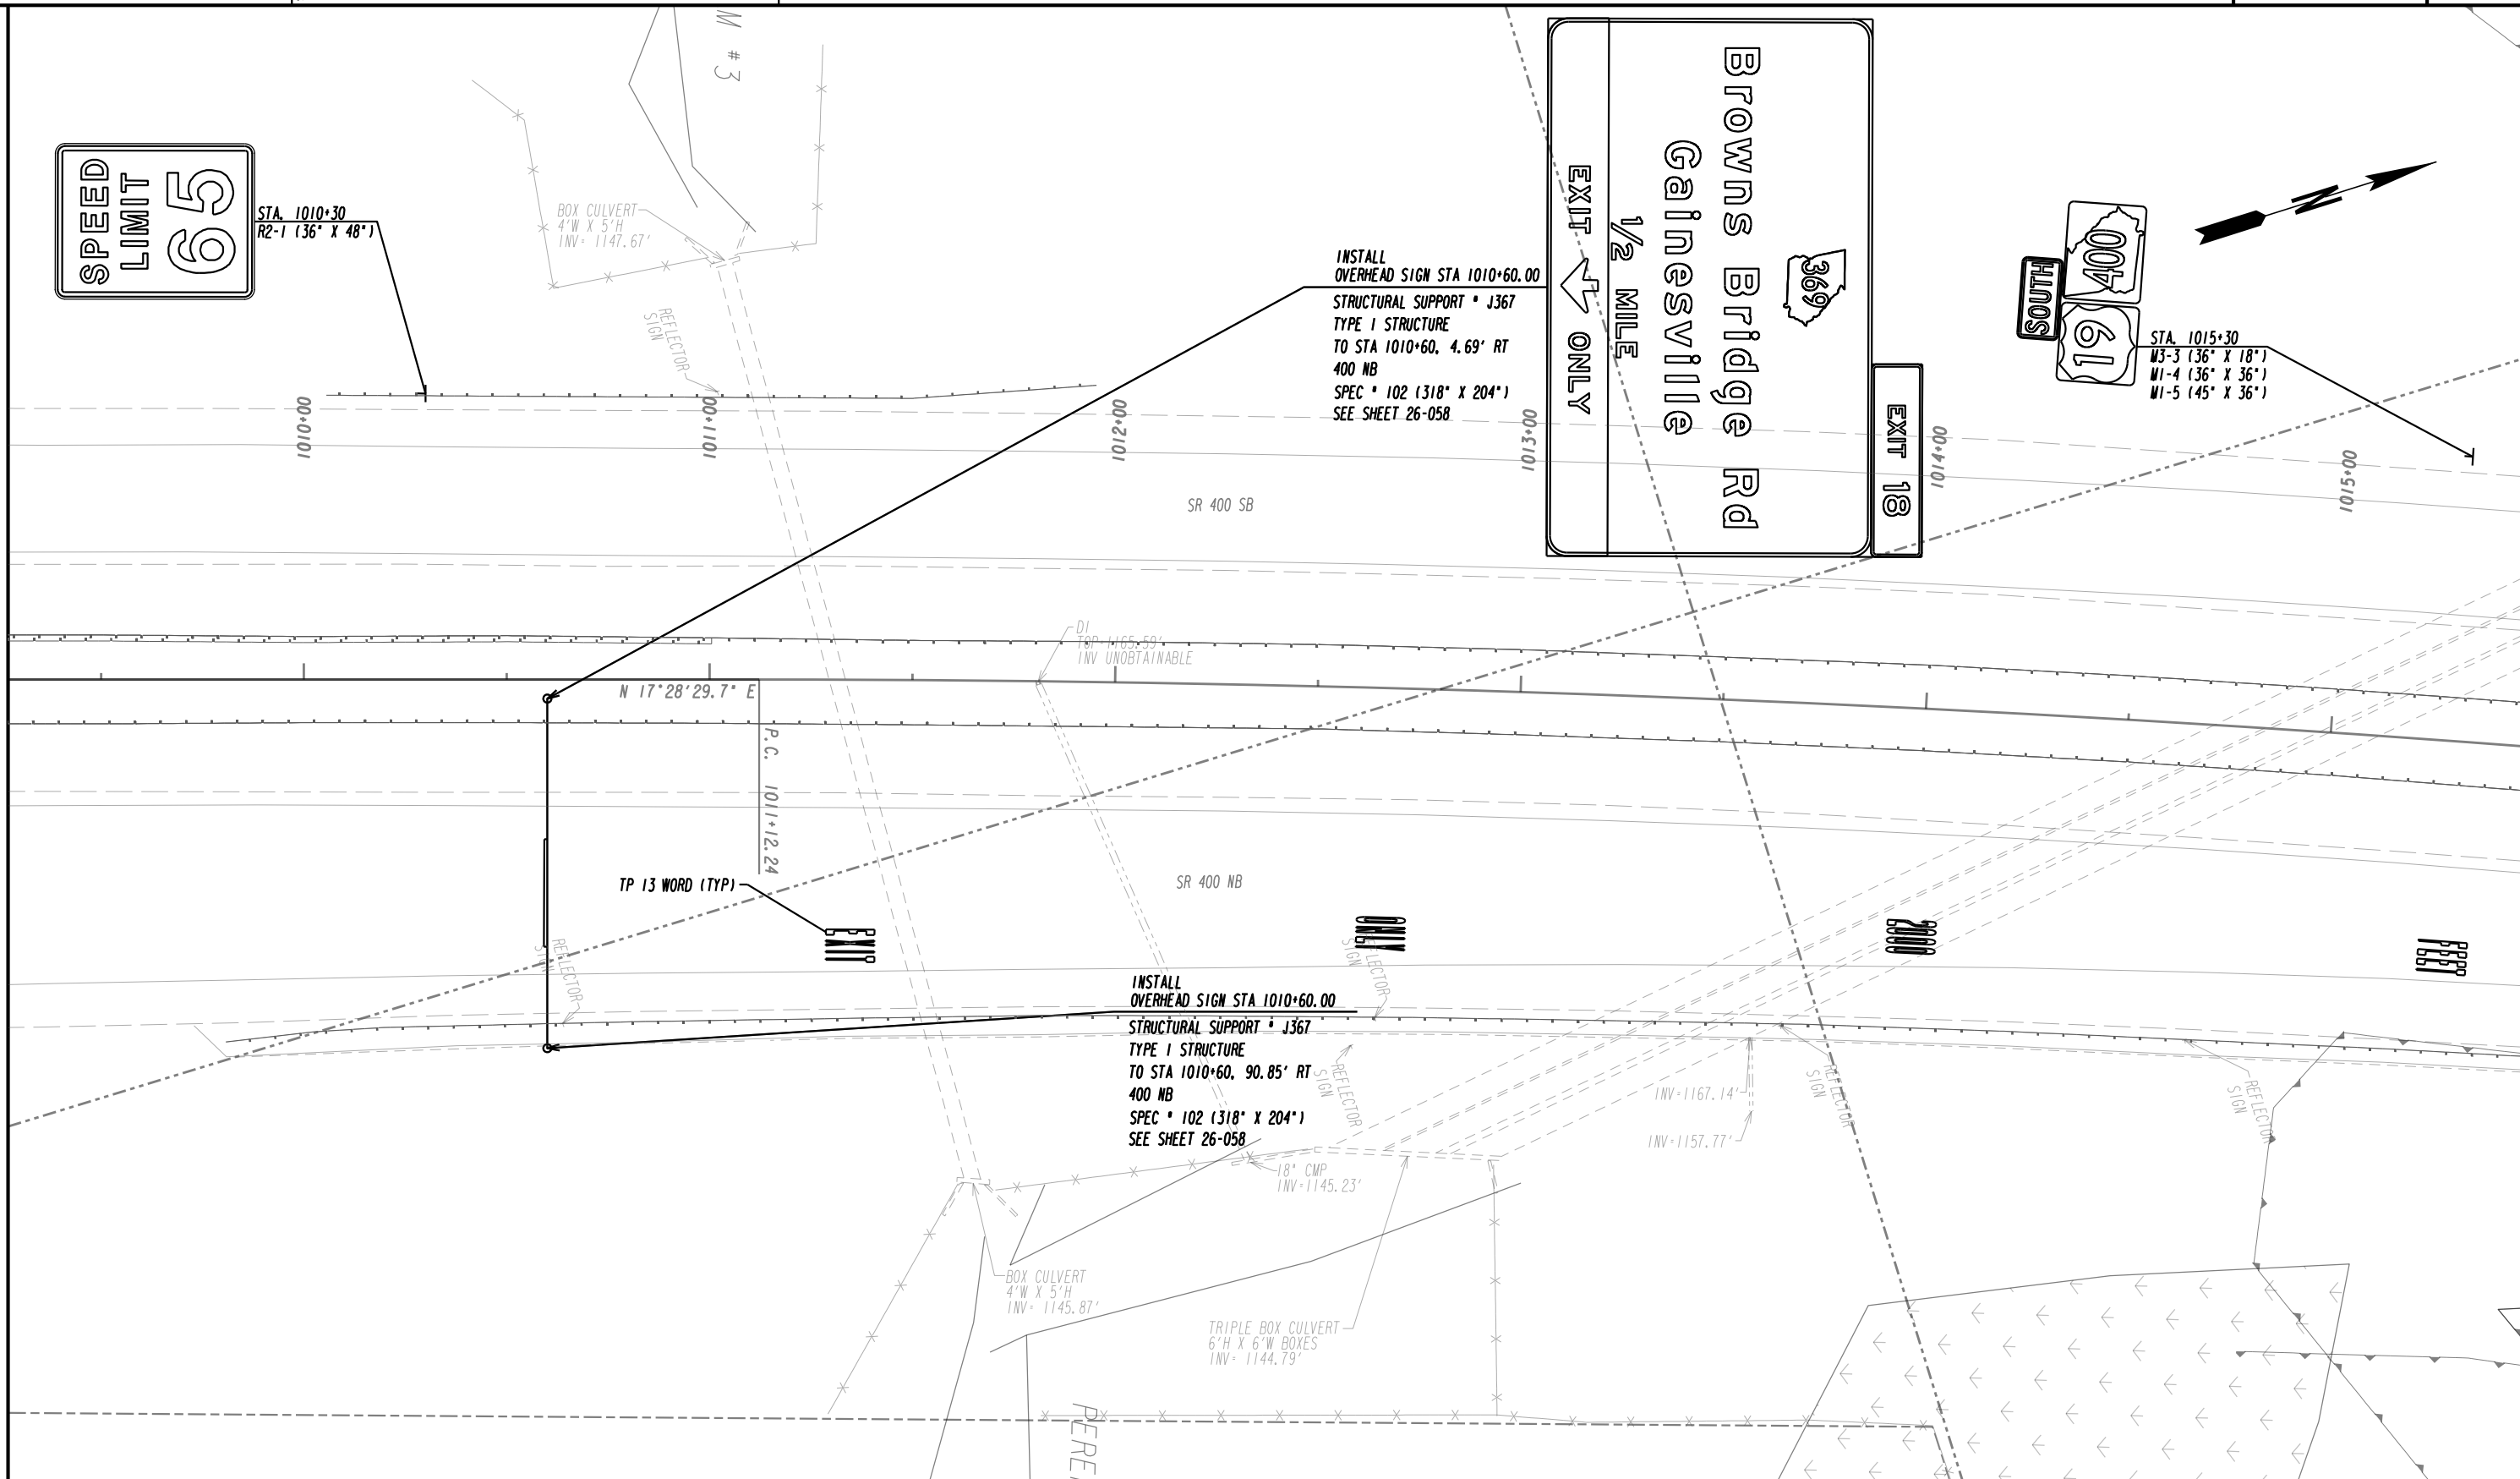

PROPERTY AND EXISTING R/W LINE	---
REQUIRED R/W LINE	---
CONSTRUCTION LIMITS	---
EASEMENT FOR CONSTR & MAINTENANCE OF SLOPES	---
EASEMENT FOR CONSTR OF SLOPES	---
EASEMENT FOR CONSTR OF DRIVES	---
PAVEMENT/MEDIAN REMOVAL	---

BEGIN LIMIT OF ACCESS.....BLA	---
END LIMIT OF ACCESS.....ELA	---
LIMIT OF ACCESS	---
REQ'D R/W & LIMIT OF ACCESS	---
ORANGE BARRIER FENCE	---
ESA - ENV. SENSITIVE AREA (SEE ERIT TABLE)	---

PLANS PREPARED AND SUBMITTED BY:


**AEI**  
AMERICAN ENGINEERS, INC.  
DESIGN CONSULTANT

PROFESSIONAL ENGINEERING

2500 Nelson Miller Parkway  
Louisville, KY 40223  
502-245-3813



Branch Office:  
65 Aberdeen Drive  
Cincinnati, KY 45241  
(270) 651-7220

1634 White Circle, Suite 101  
Morgantown, GA 30056  
(770) 421-8422

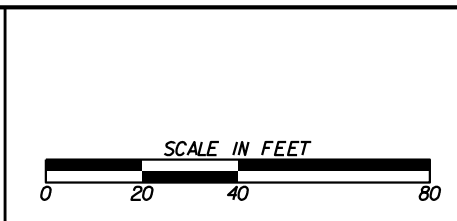

REVISION DATES	

SIGNING AND MARKING PLANS		
SR 400/US 19		
CHECKED:	DATE:	DRAWING No.
BACKCHECKED:	DATE:	26-0054
CORRECTED:	DATE:	
VERIFIED:	DATE:	

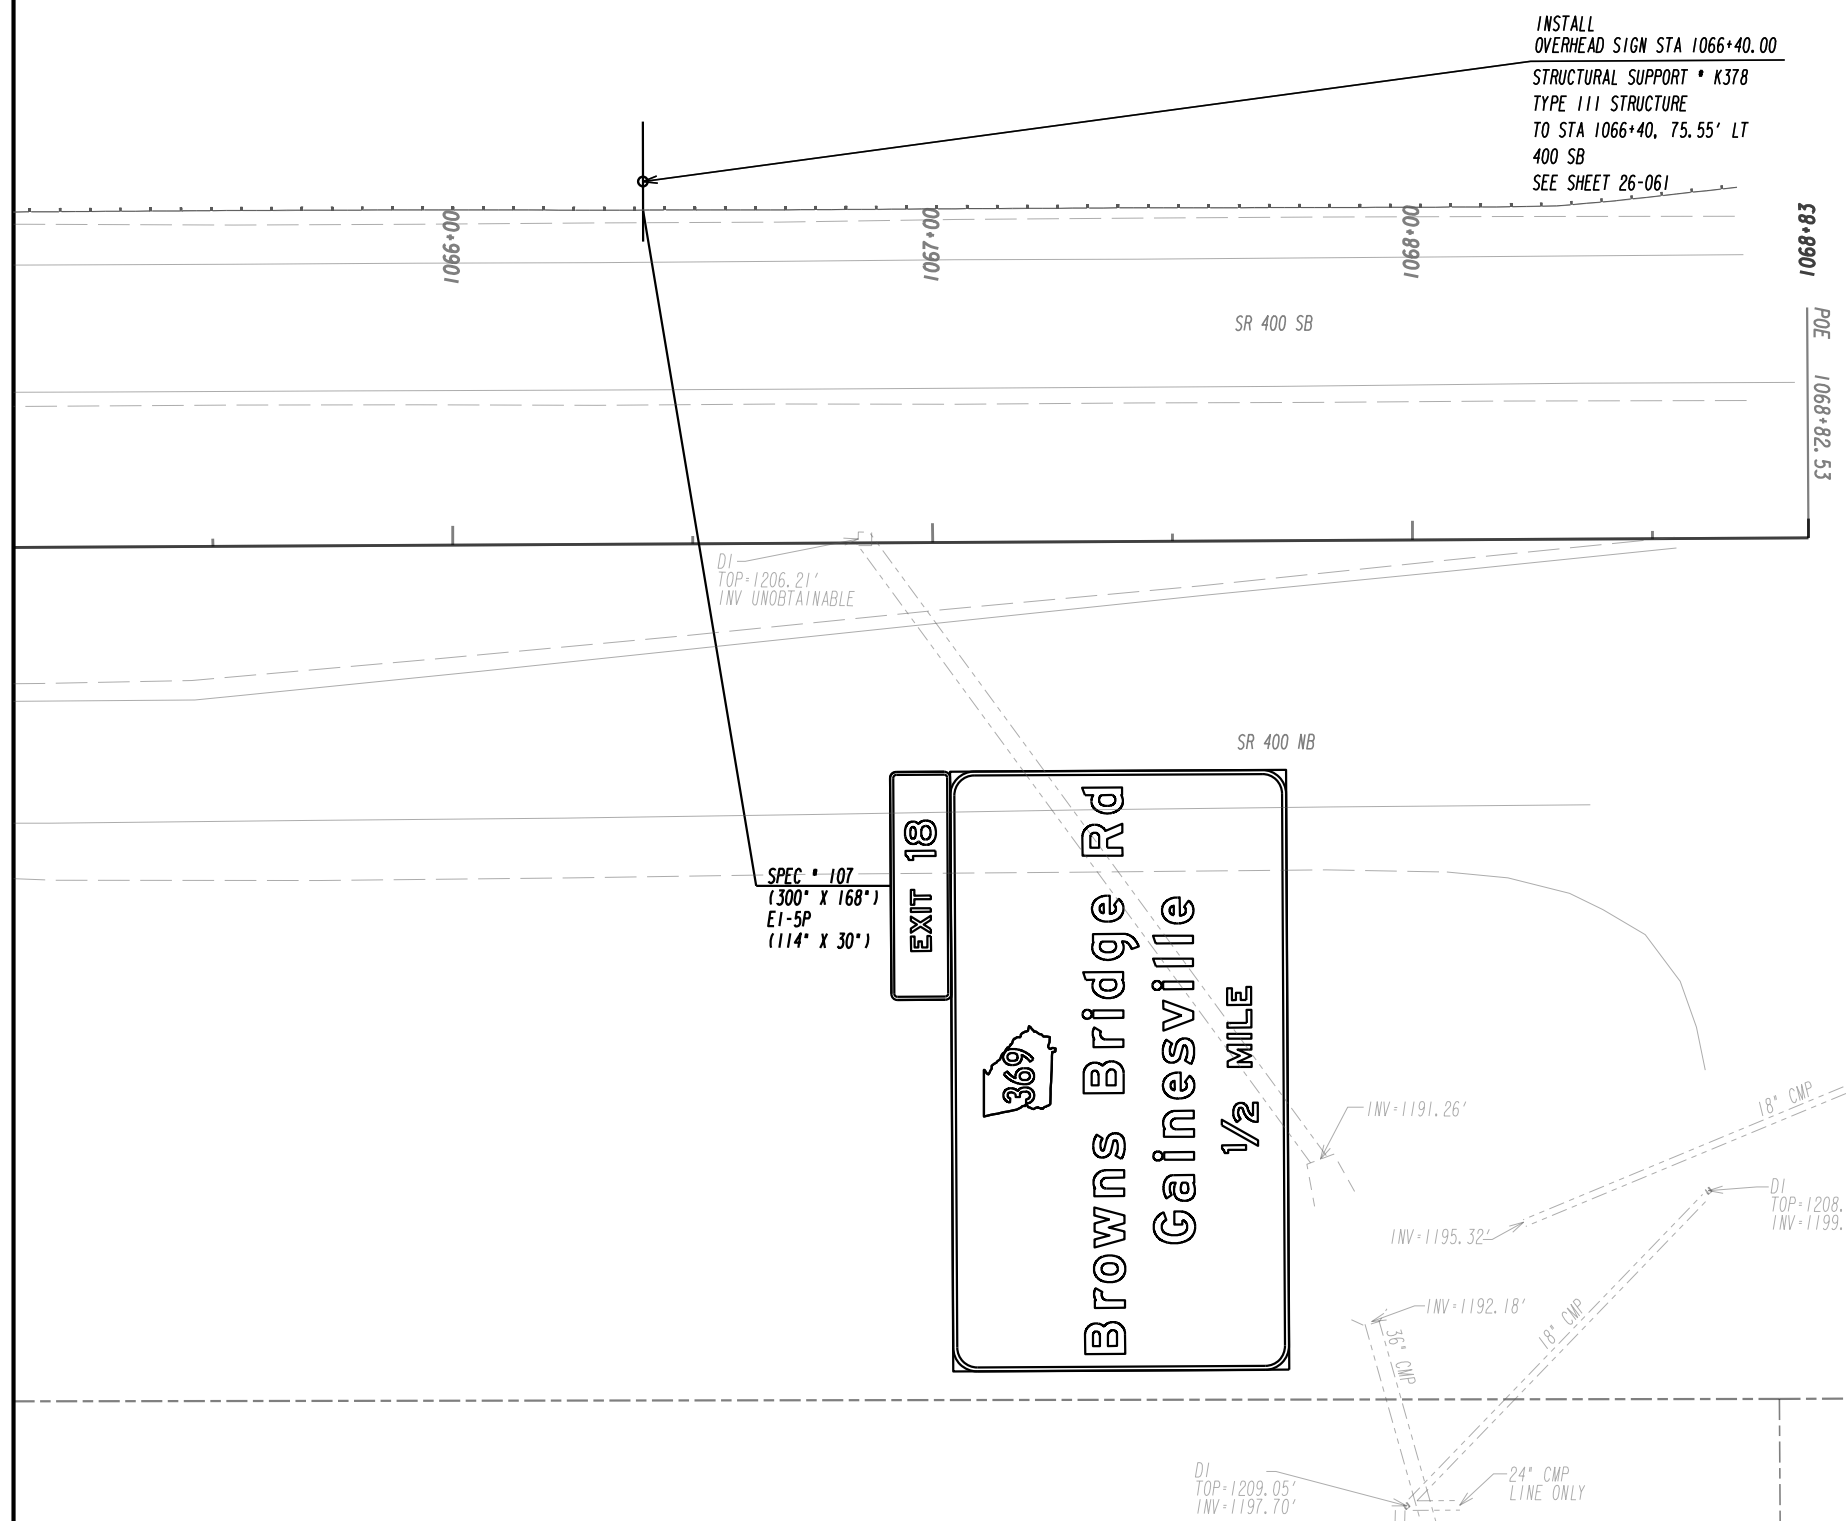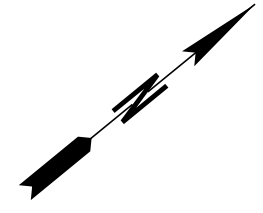


PROPERTY AND EXISTING R/W LINE	---
REQUIRED R/W LINE	---
CONSTRUCTION LIMITS	---
EASEMENT FOR CONSTR & MAINTENANCE OF SLOPES	---
EASEMENT FOR CONSTR OF SLOPES	---
EASEMENT FOR CONSTR OF DRIVES	---
PAVEMENT/MEDIAN REMOVAL	---

BEGIN LIMIT OF ACCESS.....BLA	---
END LIMIT OF ACCESS.....ELA	---
LIMIT OF ACCESS	---
REQ'D R/W & LIMIT OF ACCESS	---
ORANGE BARRIER FENCE	---
ESA - ENV. SENSITIVE AREA (SEE ERIT TABLE)	---

PLANS PREPARED AND SUBMITTED BY:

**AEI**  
AMERICAN ENGINEERS, INC.  
DESIGN CONSULTANT


PROFESSIONAL ENGINEERING

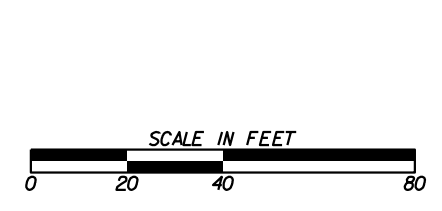


REVISION DATES	

SIGNING AND MARKING PLANS			
SR 400/US 19			
CHECKED:		DATE:	
BACKCHECKED:		DATE:	
CORRECTED:		DATE:	
VERIFIED:		DATE:	
DRAWING No.			26-0055



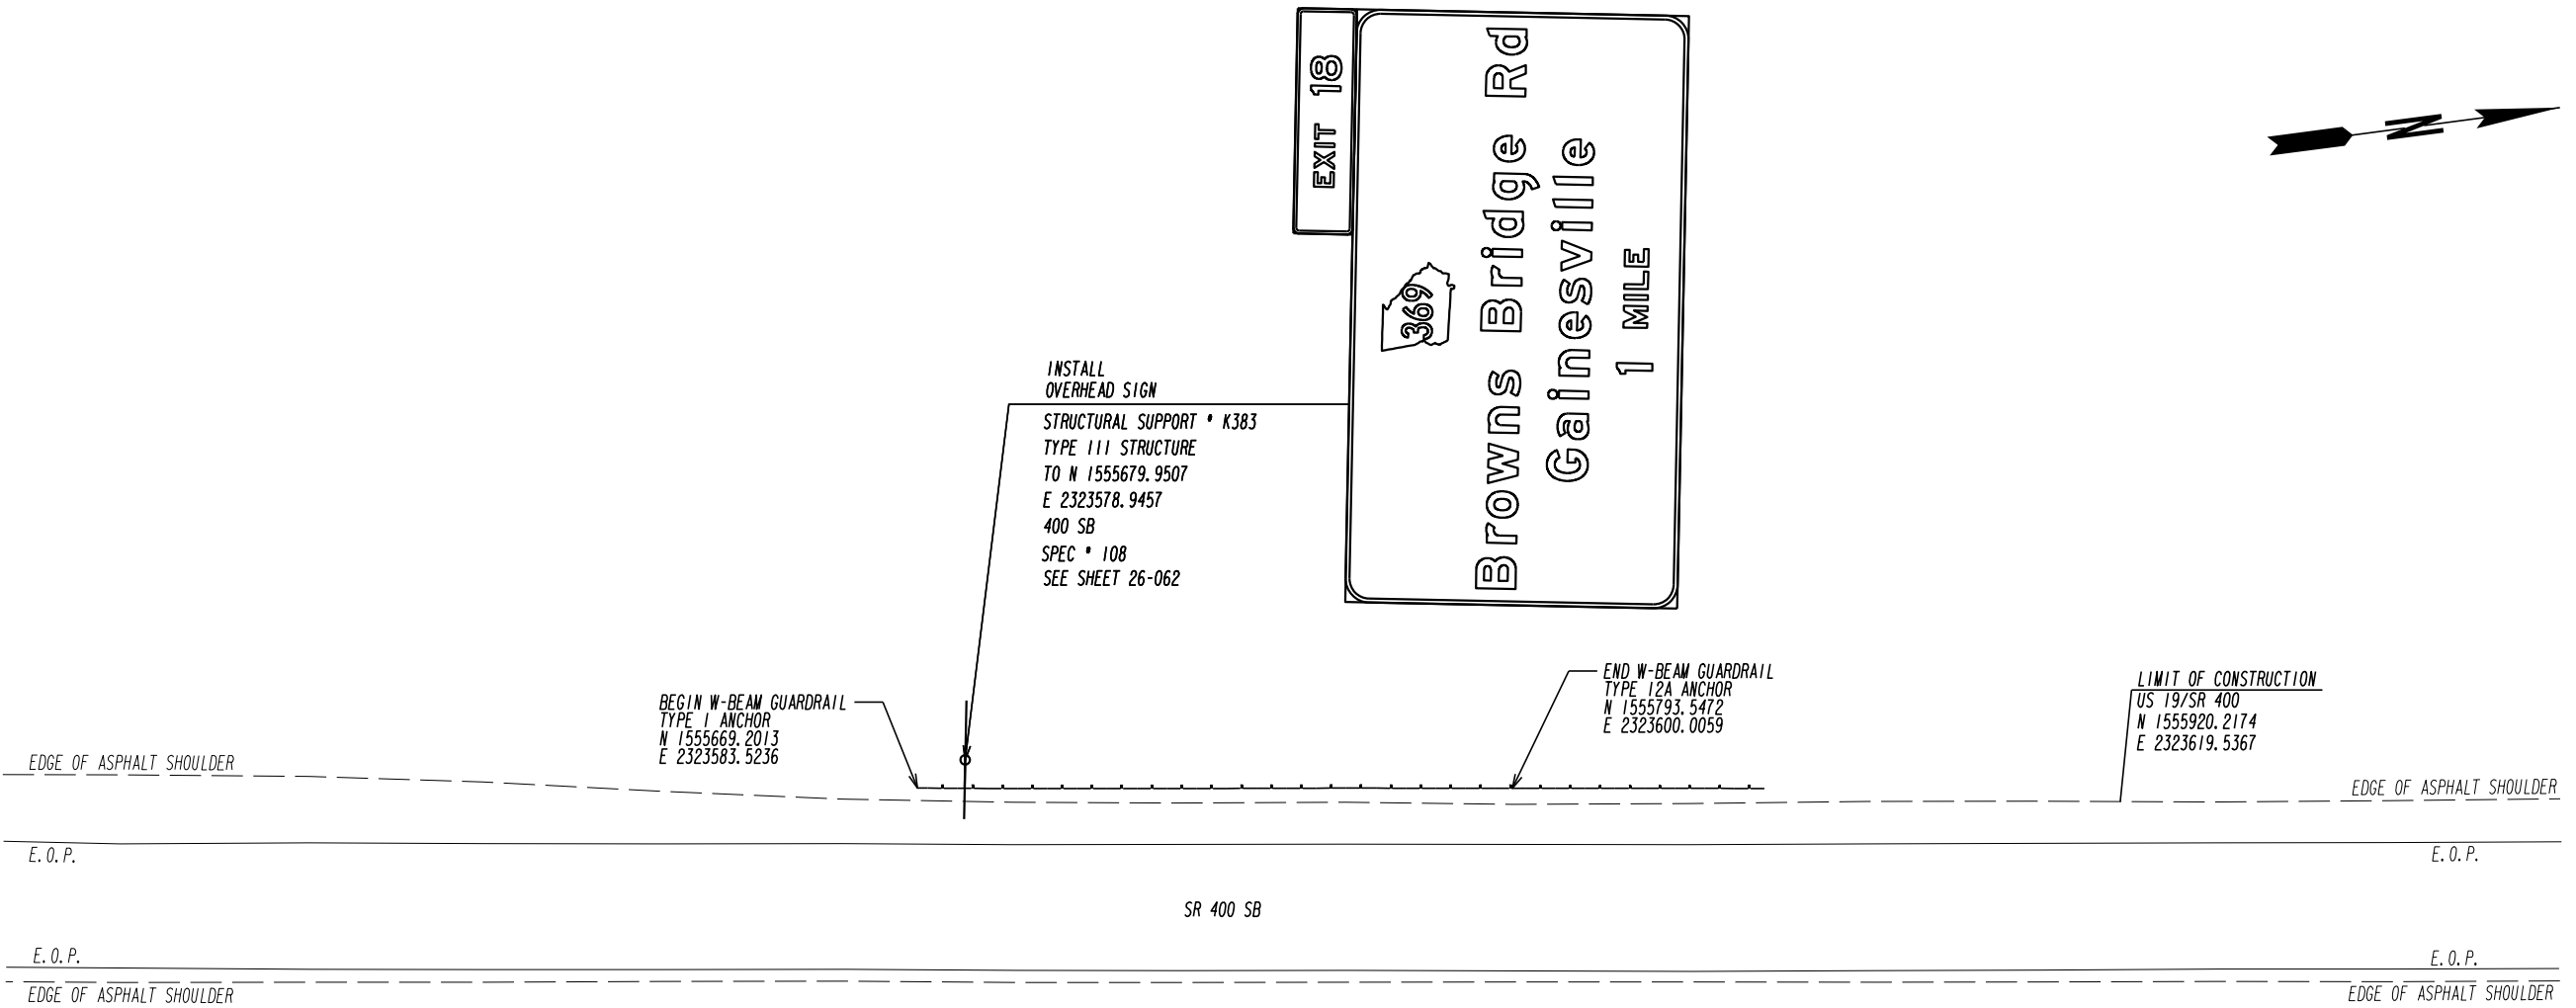


PROPERTY AND EXISTING R/W LINE  
 REQUIRED R/W LINE  
 CONSTRUCTION LIMITS  
 EASEMENT FOR CONSTR  
 & MAINTENANCE OF SLOPES  
 EASEMENT FOR CONSTR OF SLOPES  
 EASEMENT FOR CONSTR OF DRIVES  
 PAVEMENT/MEDIAN REMOVAL

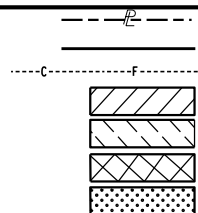

BEGIN LIMIT OF ACCESS.....BLA  
 END LIMIT OF ACCESS.....ELA  
 LIMIT OF ACCESS  
 REQ'D R/W & LIMIT OF ACCESS  
 ORANGE BARRIER FENCE  
 ESA - ENV. SENSITIVE AREA  
 (SEE ERIT TABLE)

PLANS PREPARED AND SUBMITTED BY:  
 Branch Offices  
 65 Aberdeen Drive Glasgow, KY 4241 (270) 651-1220  
 1634 White Circle, Suite 101 Marietta, GA 30066 (770) 421-8422  
 2500 Nelson Miller Parkway Louisville, KY 40223 (502) 245-3883  
**AMERICAN ENGINEERS, INC.**  
 www.aei.com DESIGN CONSULTANT PROFESSIONAL ENGINEERING

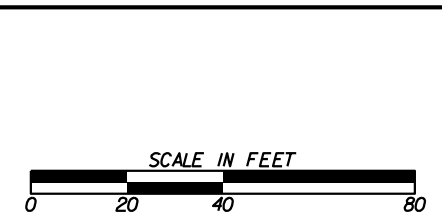

REVISION DATES	

SIGNING AND MARKING PLANS			
SR 400/US 19			
CHECKED:	DATE:	DRAWING No.	
BACKCHECKED:	DATE:	26-0056	
CORRECTED:	DATE:		
VERIFIED:	DATE:		